


REVISIONS				
ZONE	REV	DESCRIPTION	DATE	APPROVED

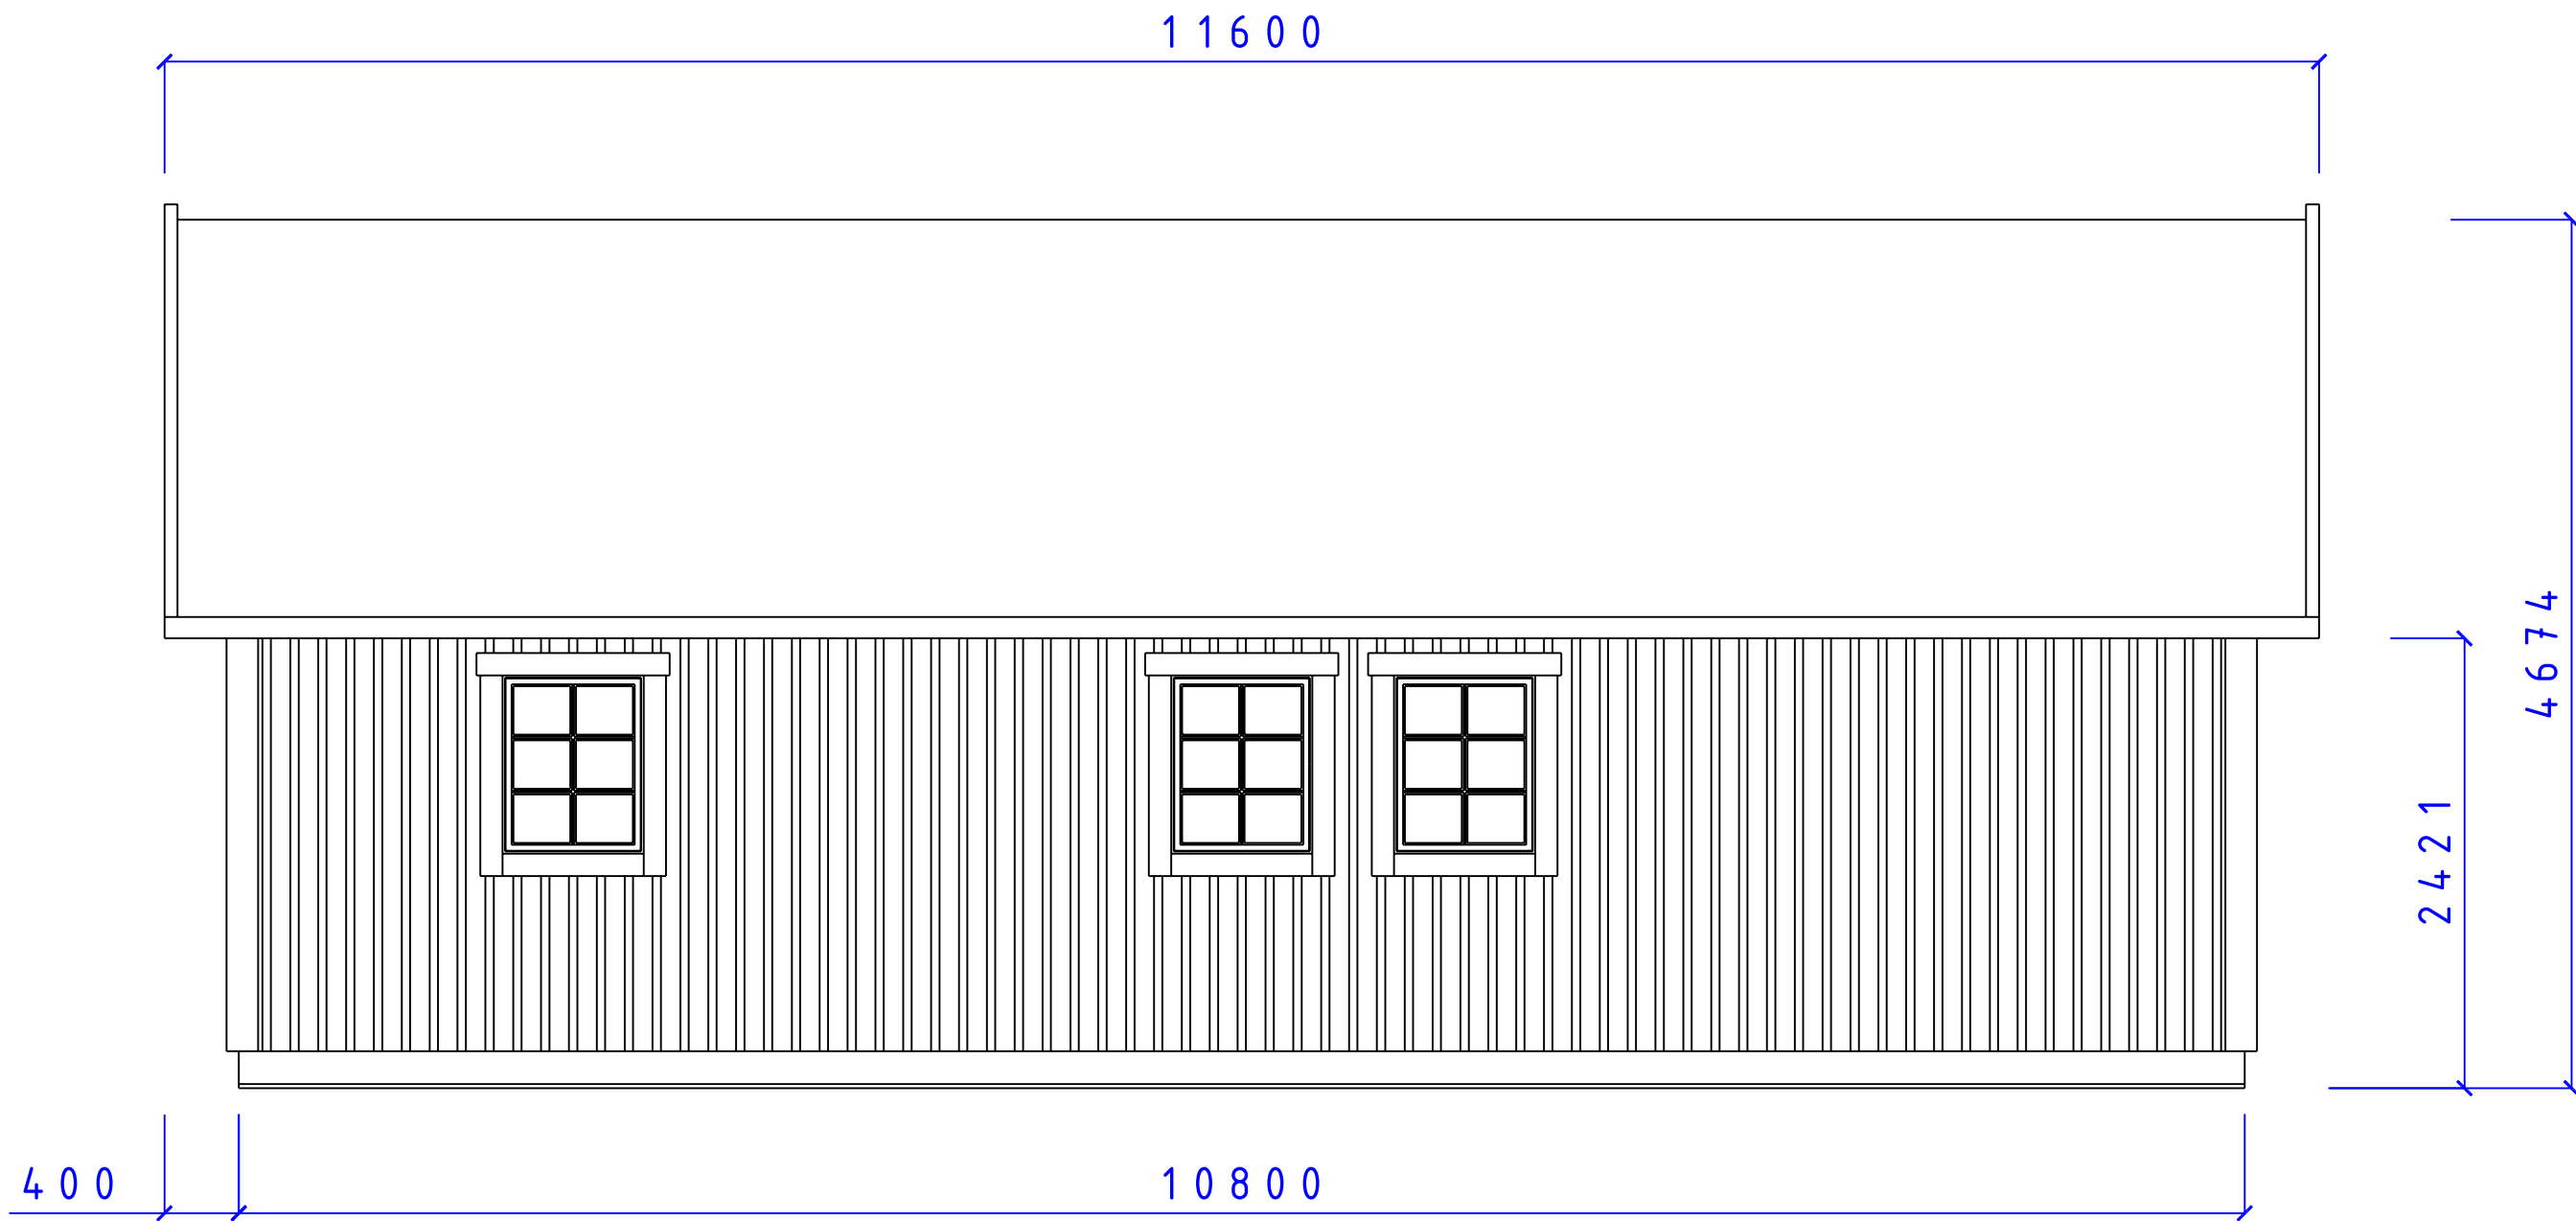



CA-BODEN AB
STUGOR FÖR SJÄLVMONTAGE

SERIE MEGA

EMMALUND FASAD
F8x10 T36°

SIZE	DATE	DWG NO.	REV
	090308	05101627	

Fiskerigatan 11
871 39 Hårnäsund

www.caboden.se
0611-21790


Christer Arnborg
Tele: 0705-984050

SCALE: 1:100/A3

Designed by: SMÅLÄNNING

SHEET

REVISIONS				
ZONE	REV	DESCRIPTION	DATE	APPROVED

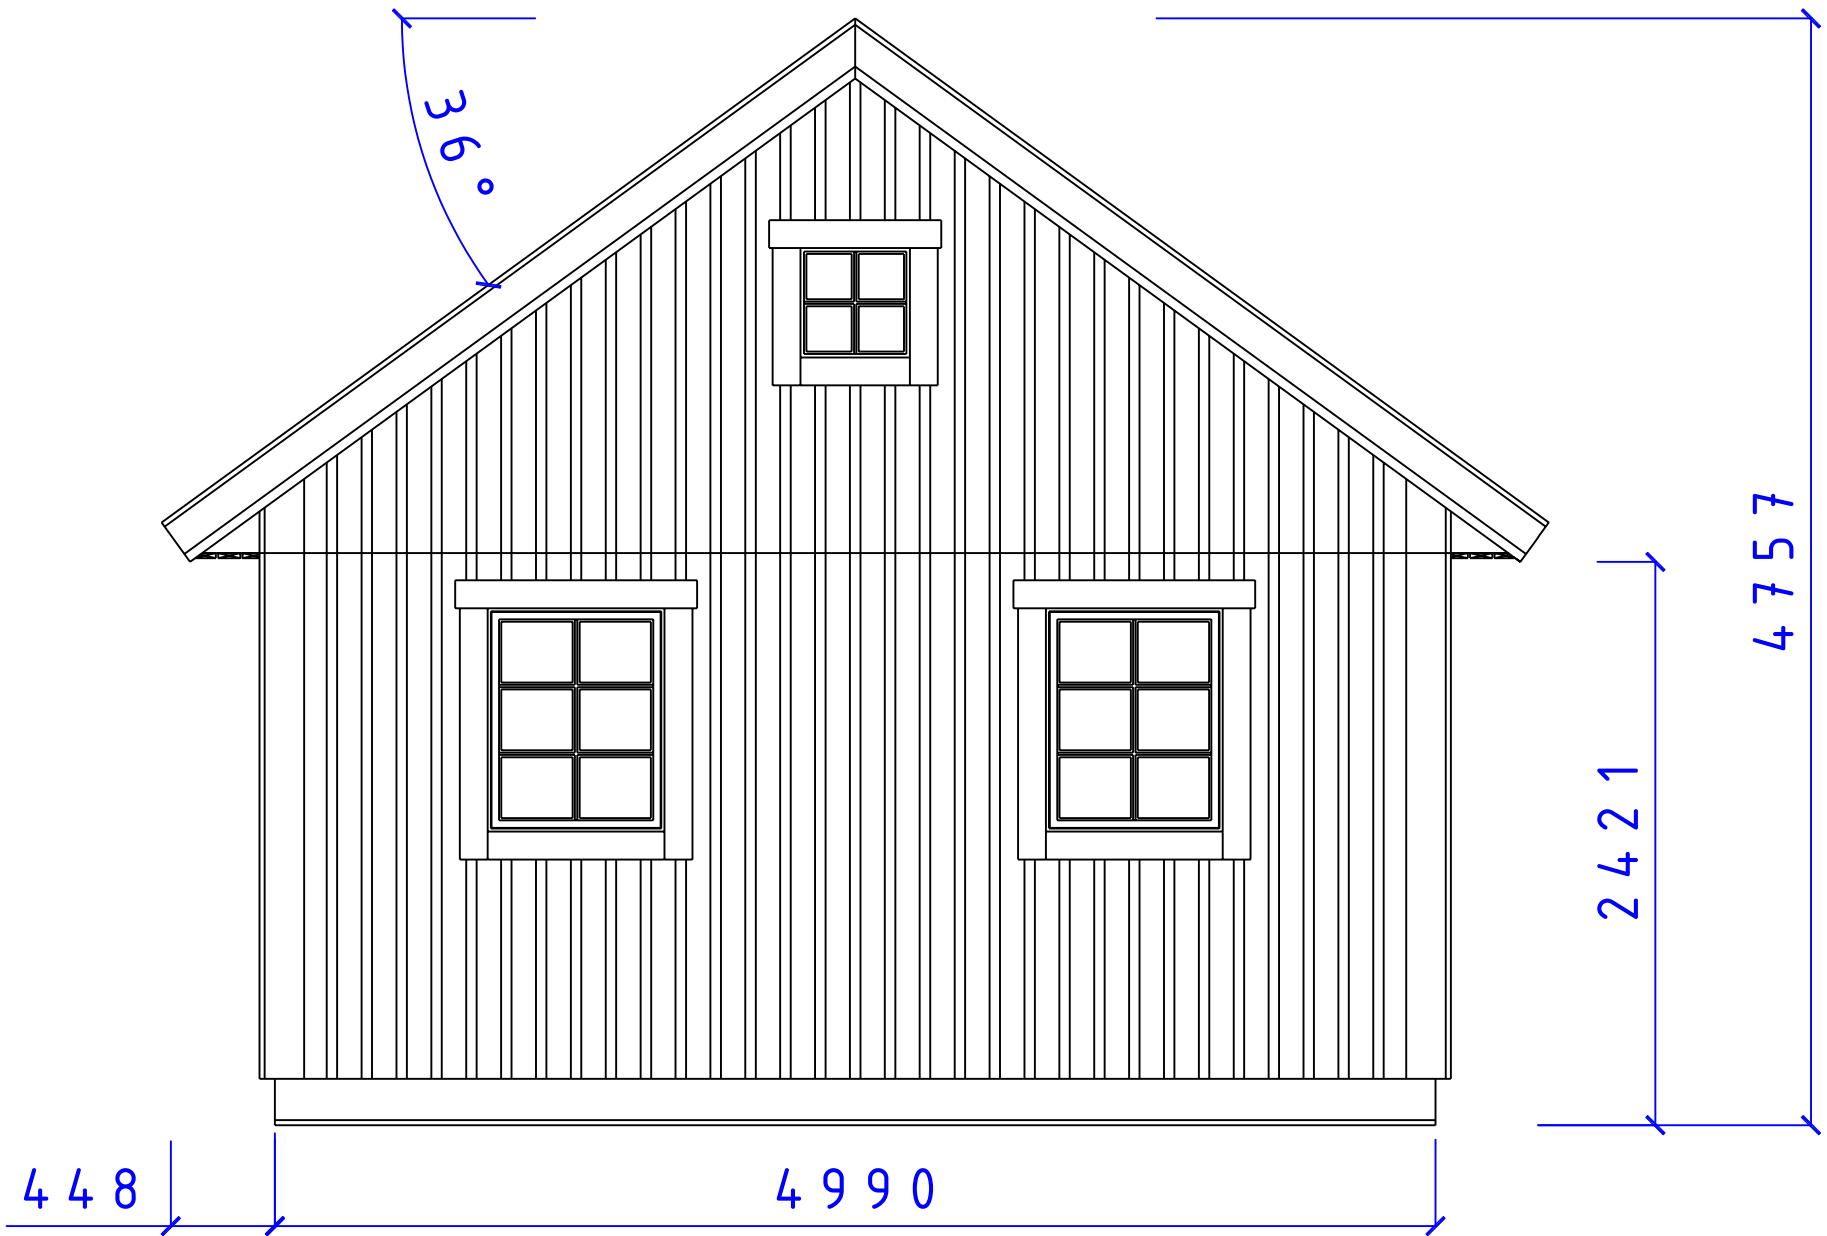


CA-BODEN AB
STUGOR FÖR SJÄLVMONTAGE

SERIE MEGA

FASAD GAVEL
F 8 x 10 5 x 5 T 36 °

SIZE	DATE	DWG NO.	REV
	090222	05101587	

REVISIONS			
ZONE	REV	DESCRIPTION	DATE
APPROVED			

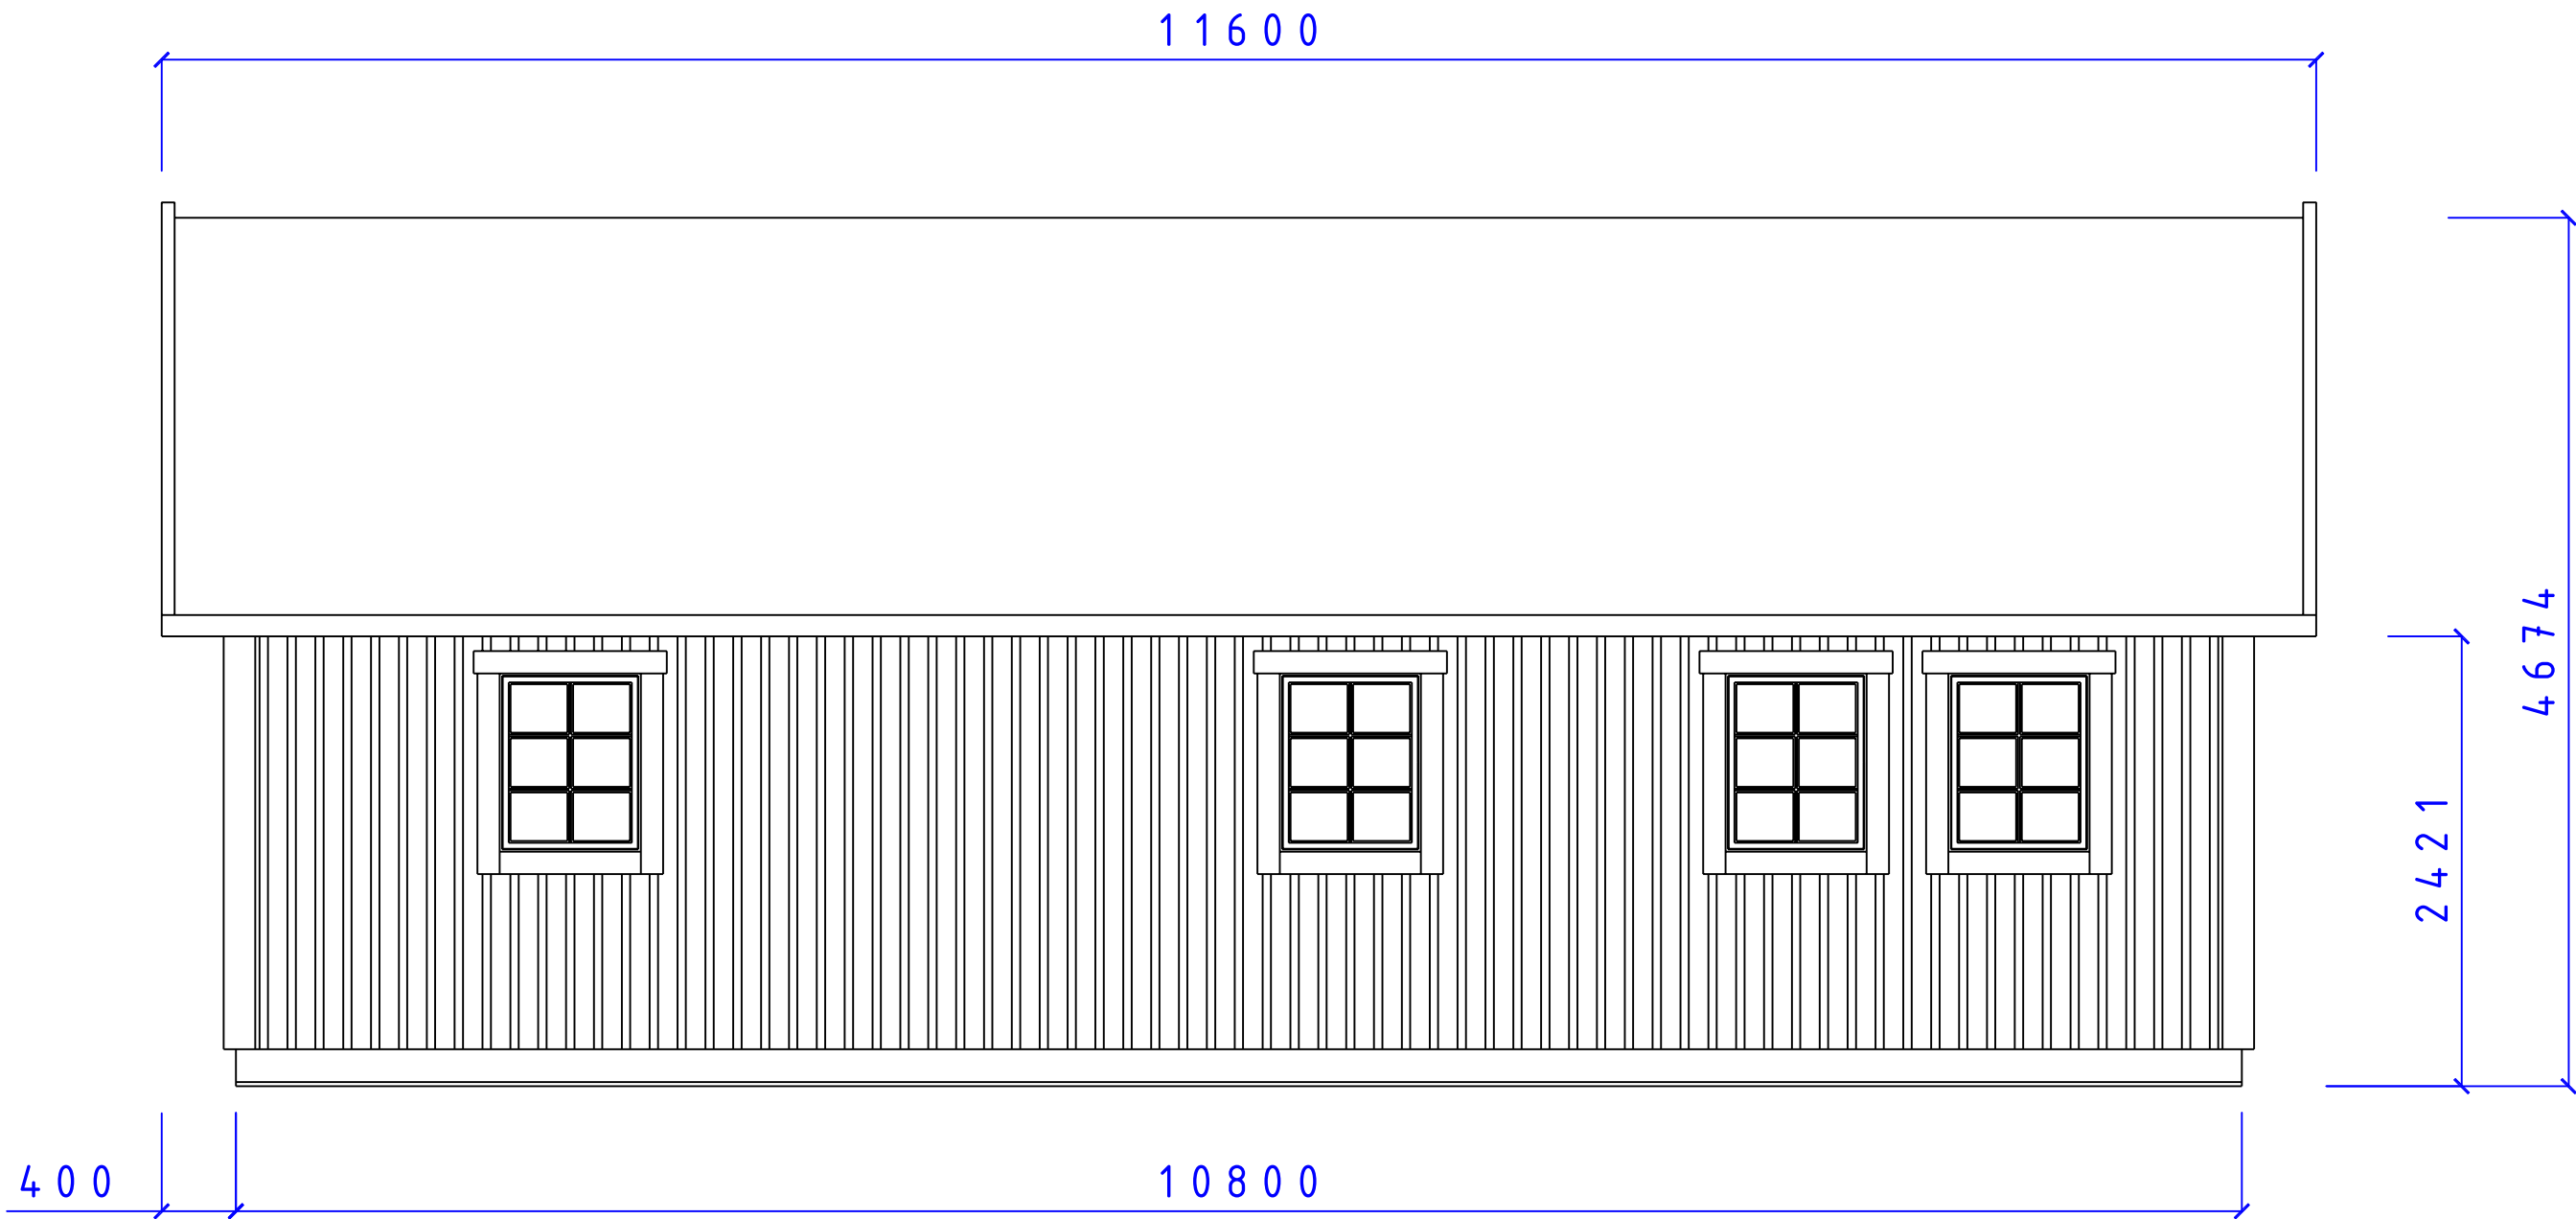



CA-BODEN AB
STUGOR FÖR SJÄLVMONTAGE

SERIE MEGA

EMMALUND FASAD
F8x10 T36°

SIZE	DATE	DWG NO.	REV
	090308	05101629	

Fiskerigatan 11
871 39 Hårnäsund

www.caboden.se
0611-81790


Christer Arnborg
Tele: 0705-984050

SCALE: 1:100/A3

Designed by: SMÅLÄNNING

SHEET

REVISIONS				
ZONE	REV	DESCRIPTION	DATE	APPROVED

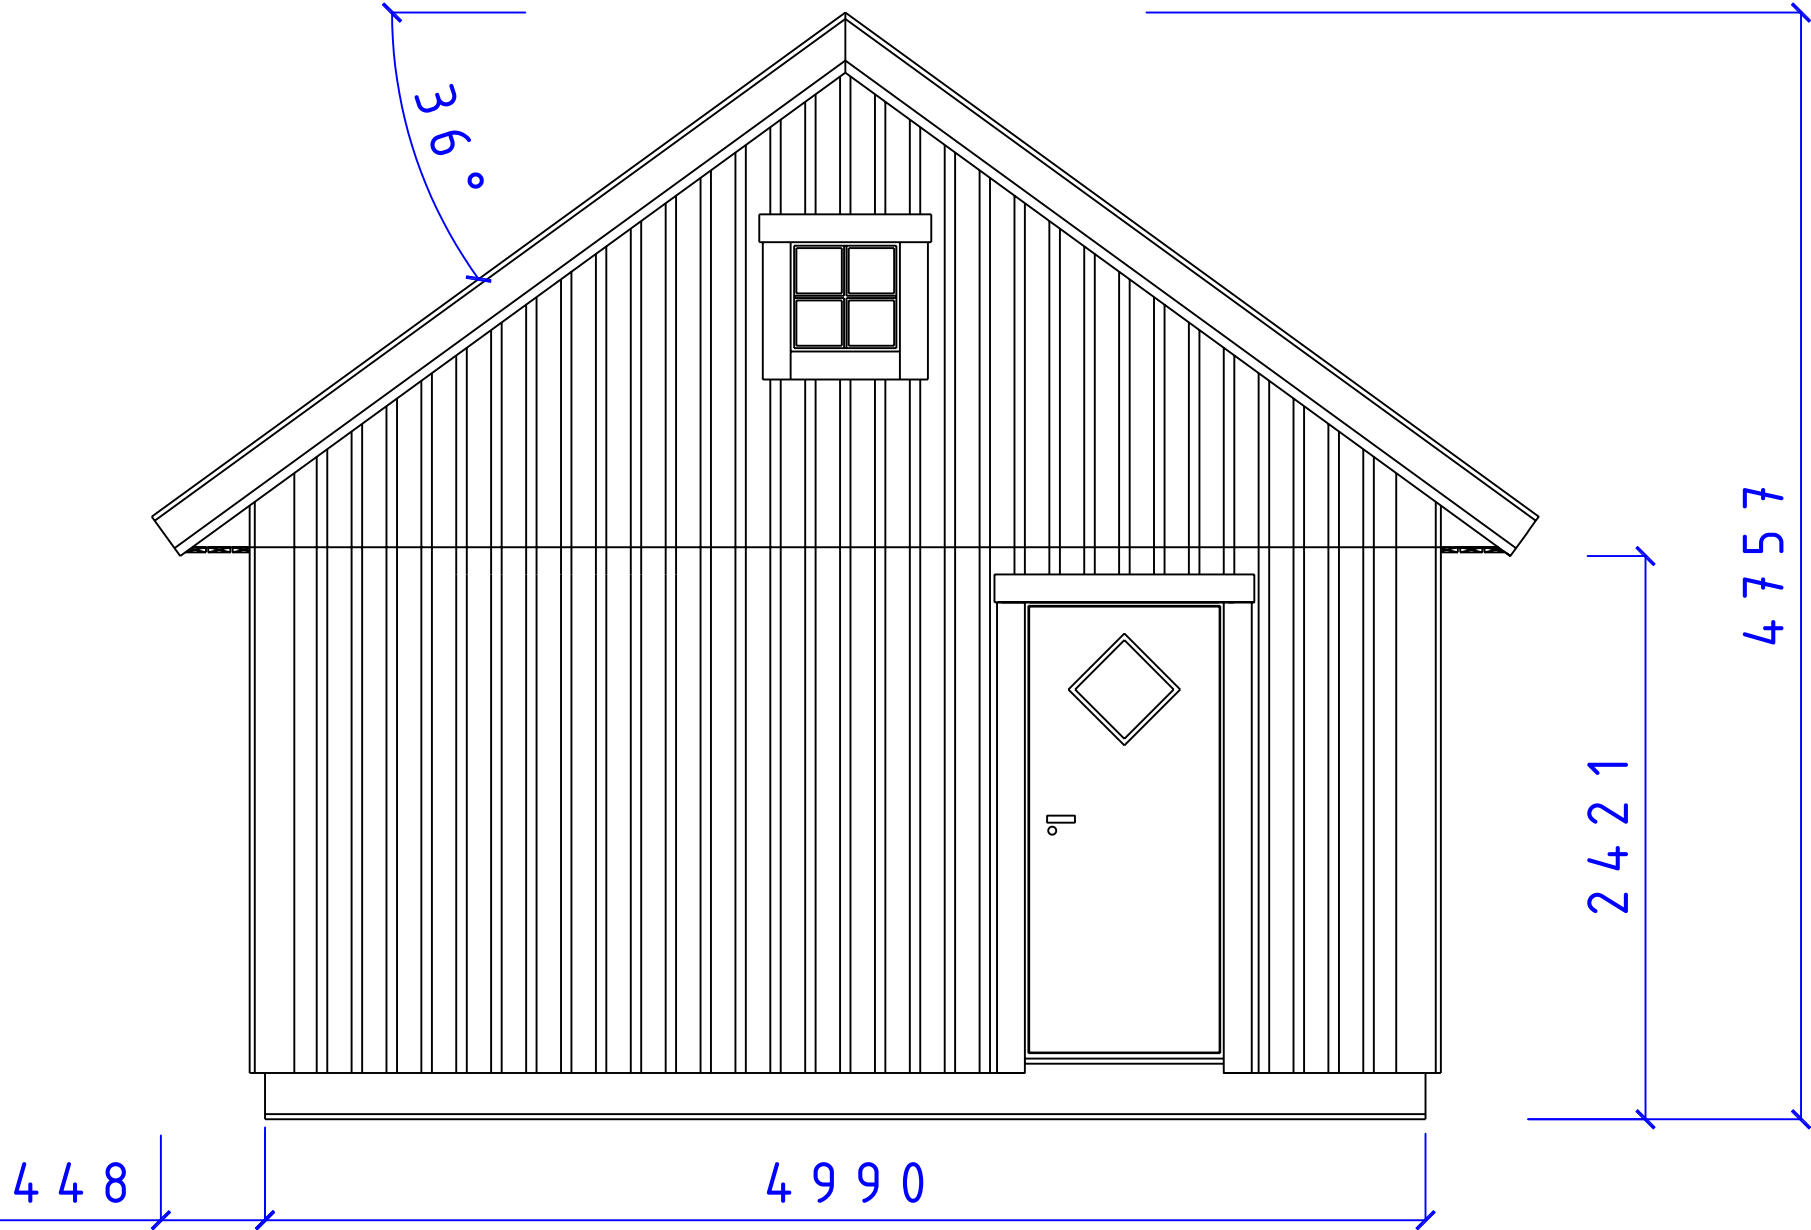


CA-BODEN AB
STUGOR FÖR SJÄLVMONTAGE

SERIE MEGA

FASAD GAVEL
F5x5 D9x20 T36°

SIZE	DATE	DWG NO.	REV
	090308	05101630	

REVISIONS			
ZONE	REV	DESCRIPTION	DATE

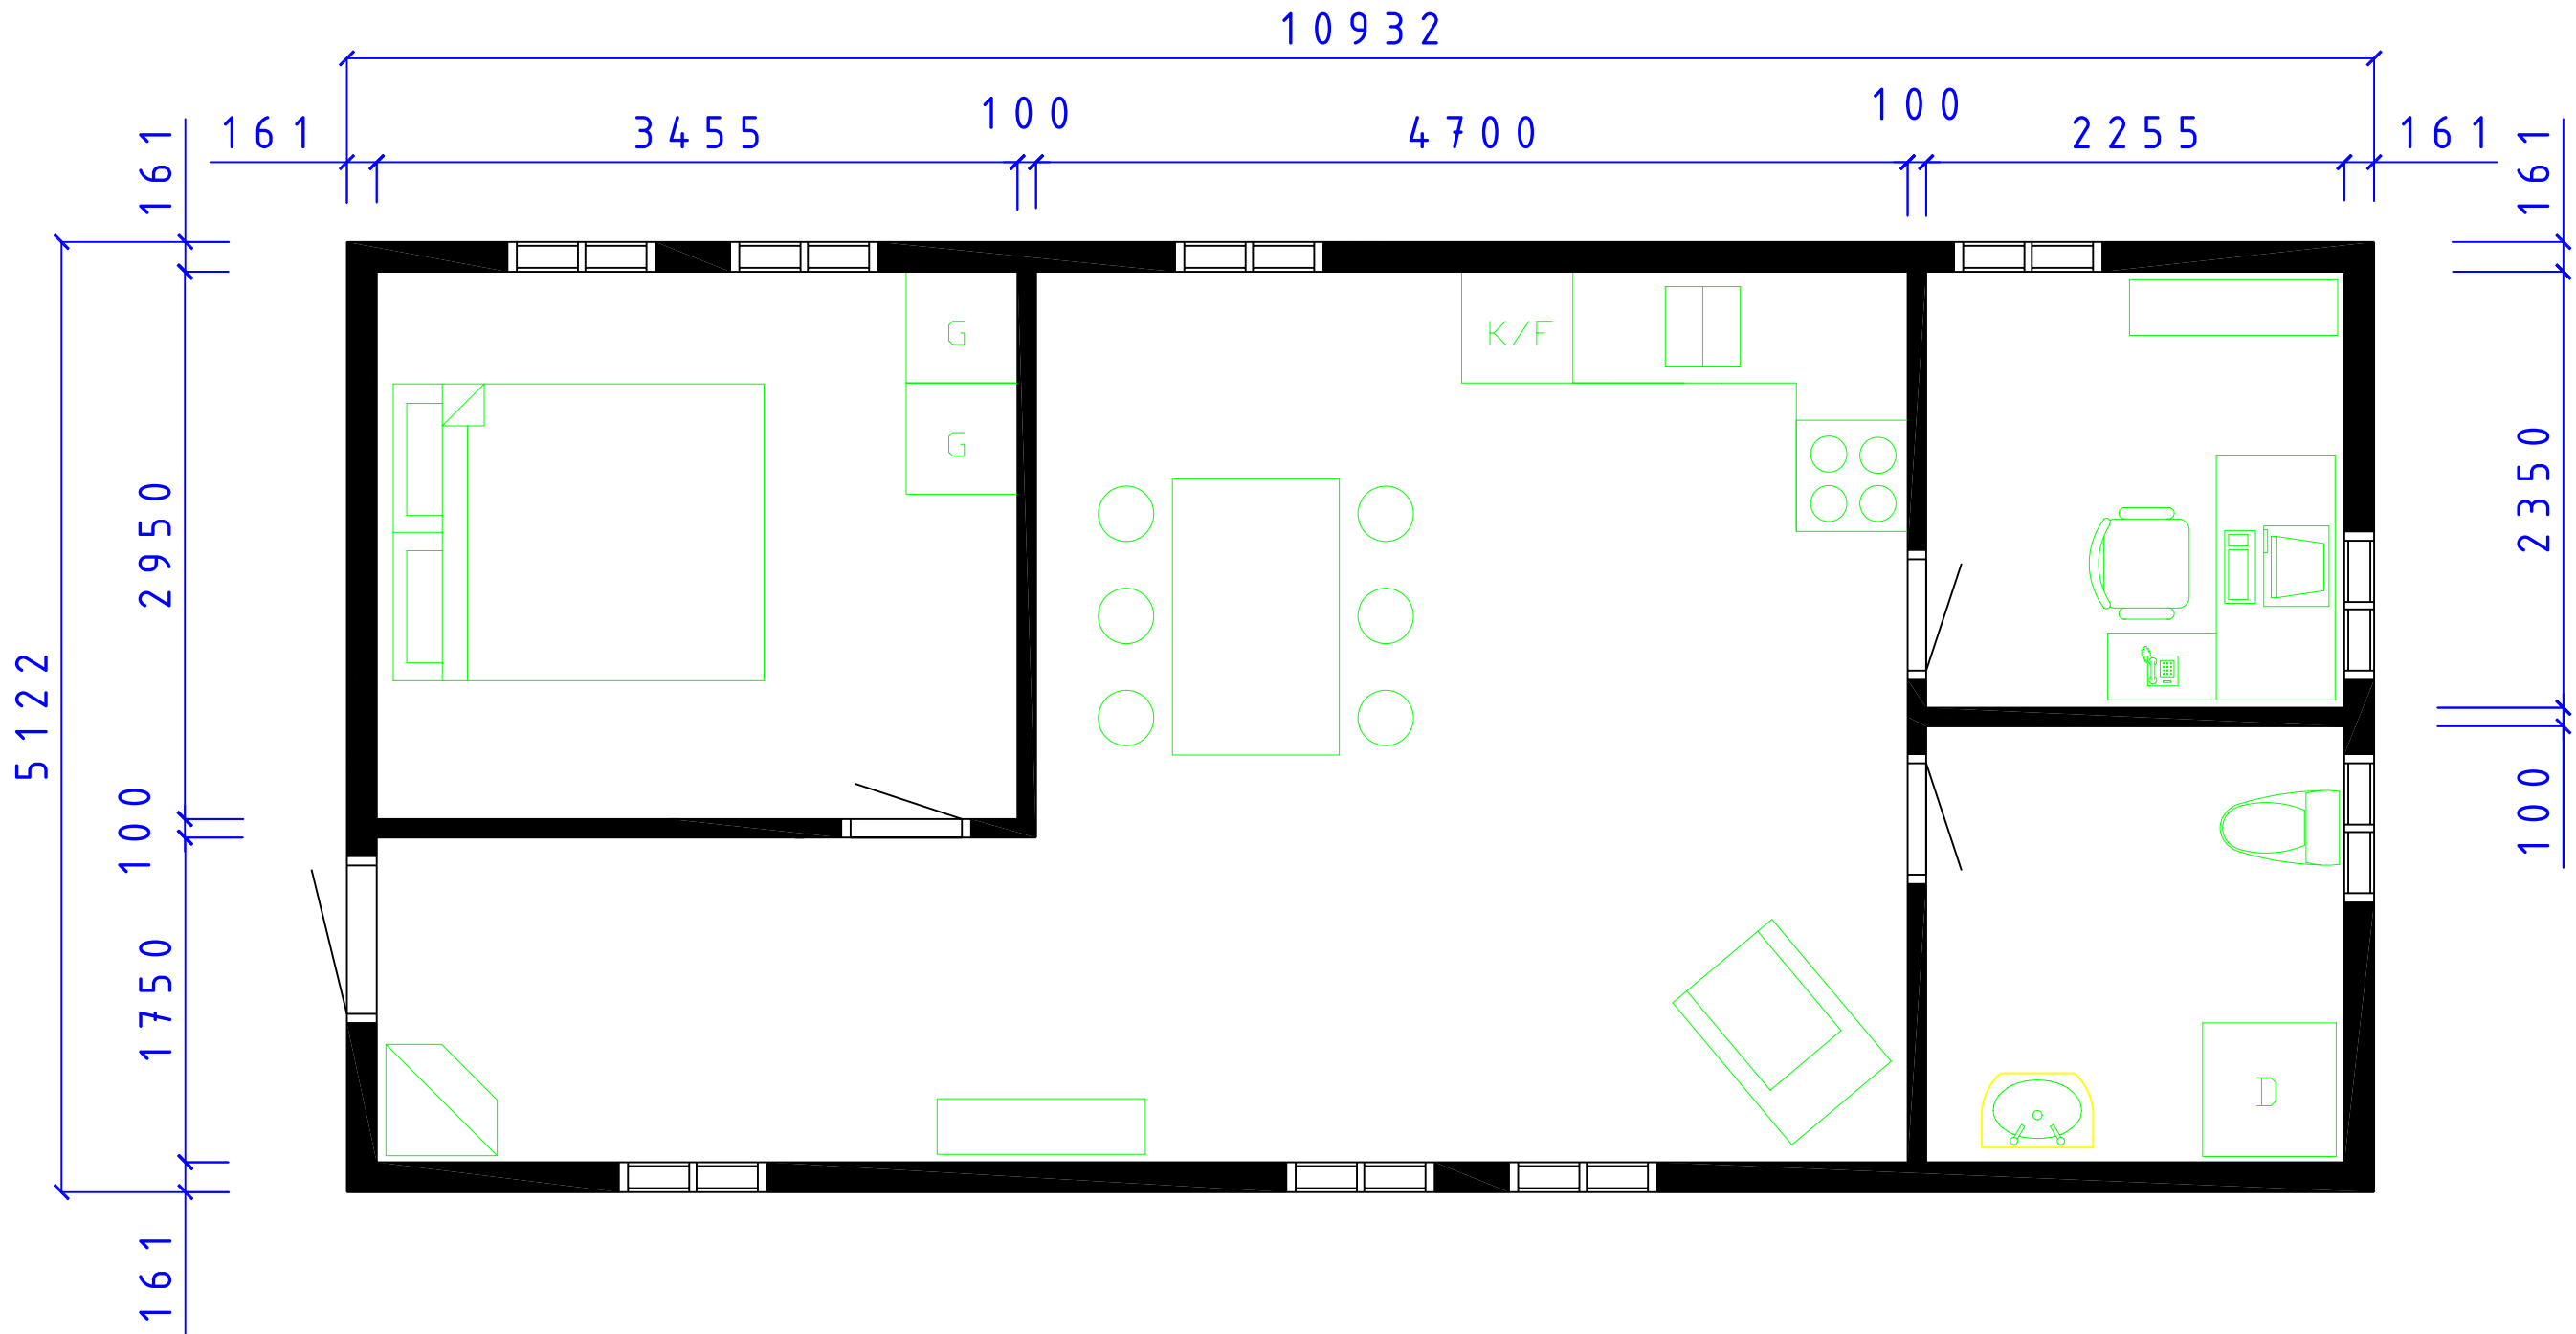



CA-BODEN AB
STUGOR FÖR SJÄLMONTAGE

SERIE MEGA

EMMALUND
PLAN

SIZE	DATE	DWG NO.	REV
	090308	05101621	

Fiskerigatan 11
871 39 Hårnäs

www.coloboden.se
0611-21790





Christer Arnborg
Tele: 0705-984050

SCALE: 1:100/A3

Designed by: SMÅLÄNNING

SHEET

REVISIONS				
ZONE	REV	DESCRIPTION	DATE	APPROVED

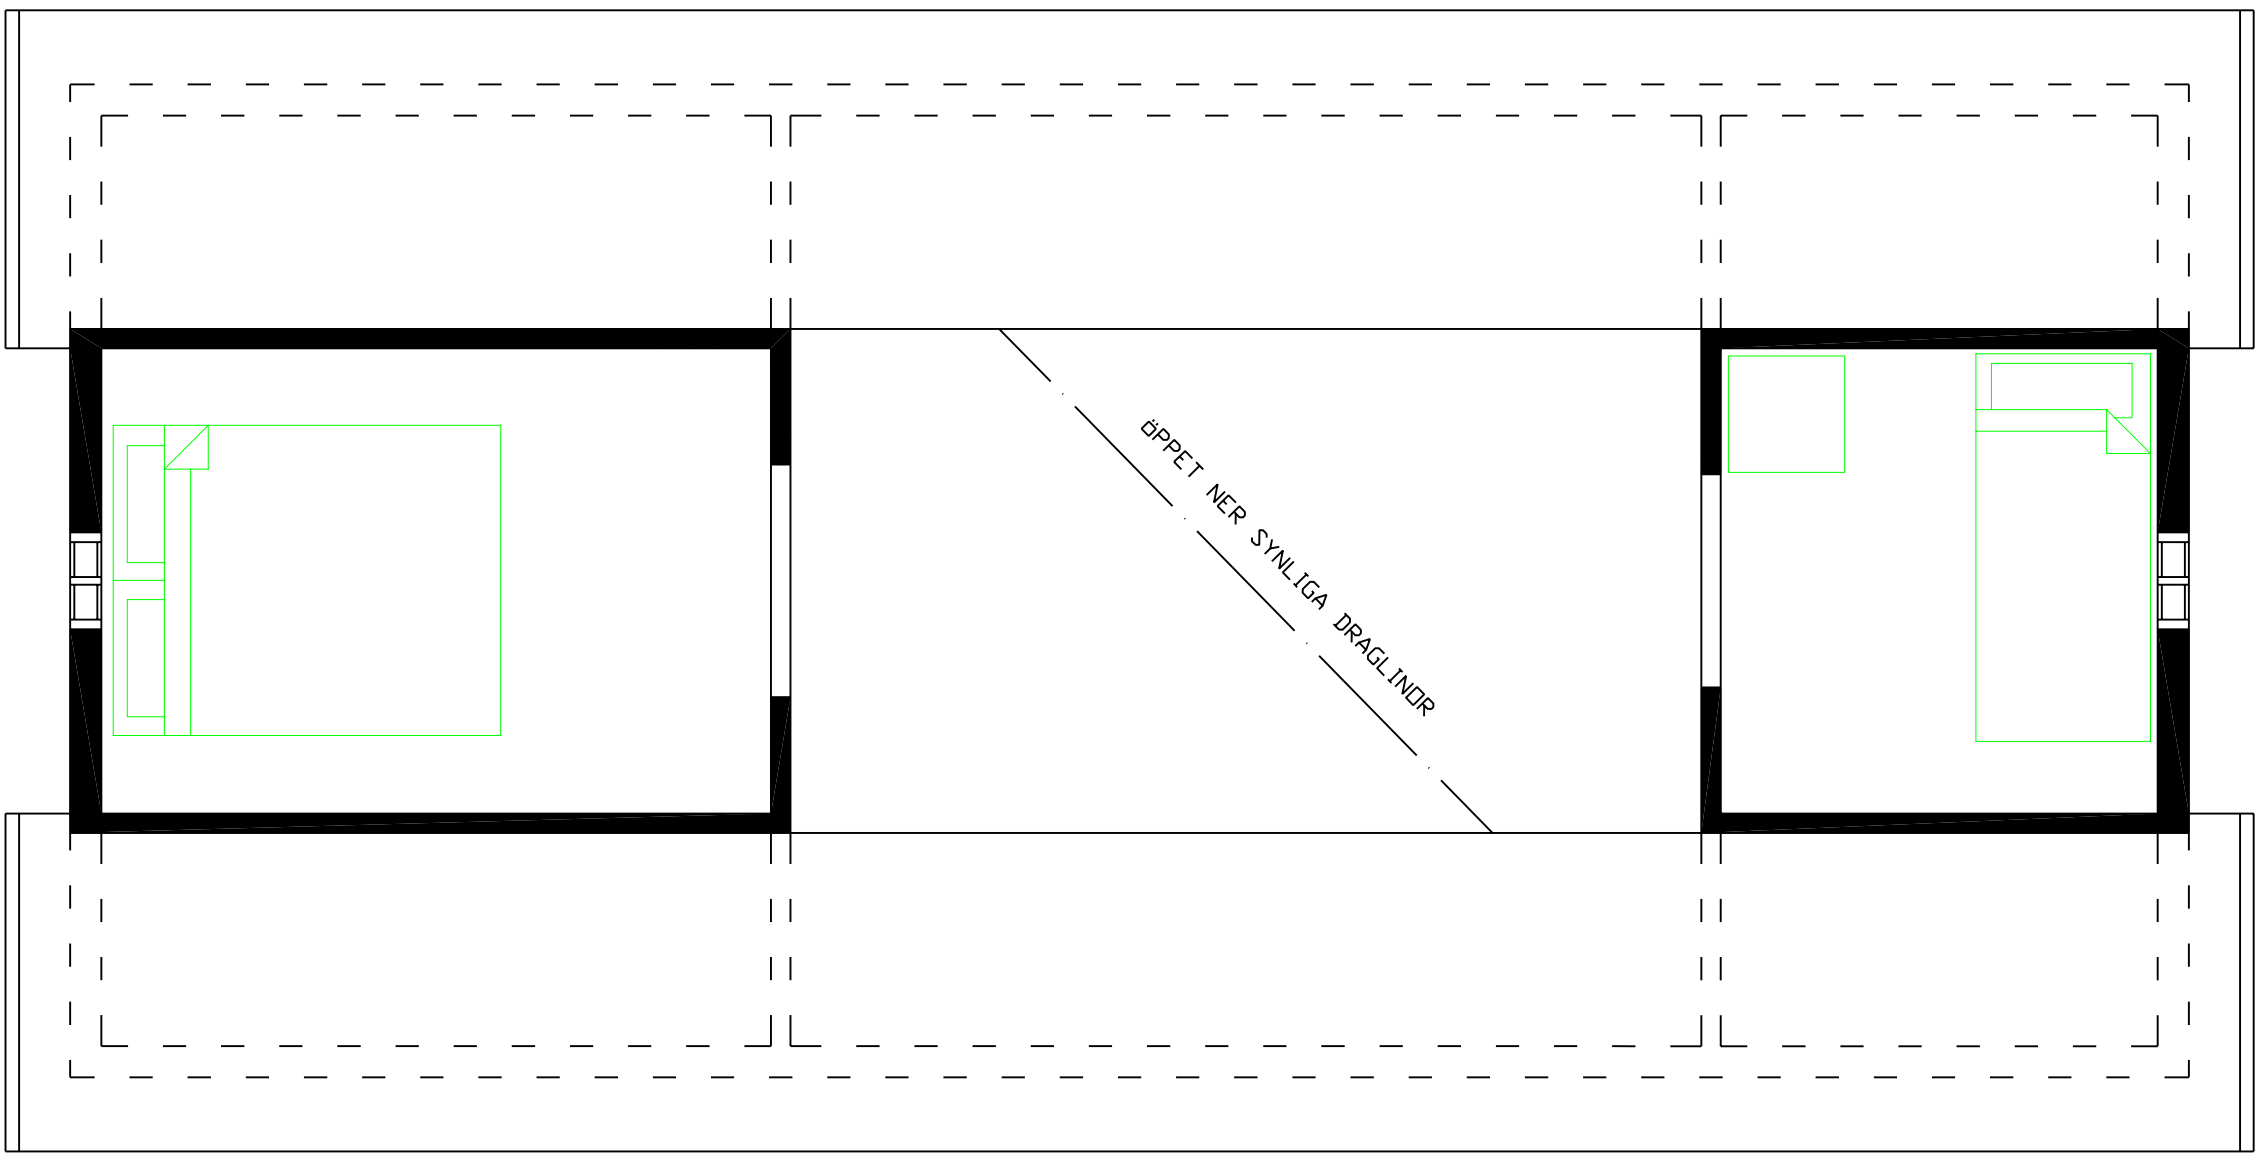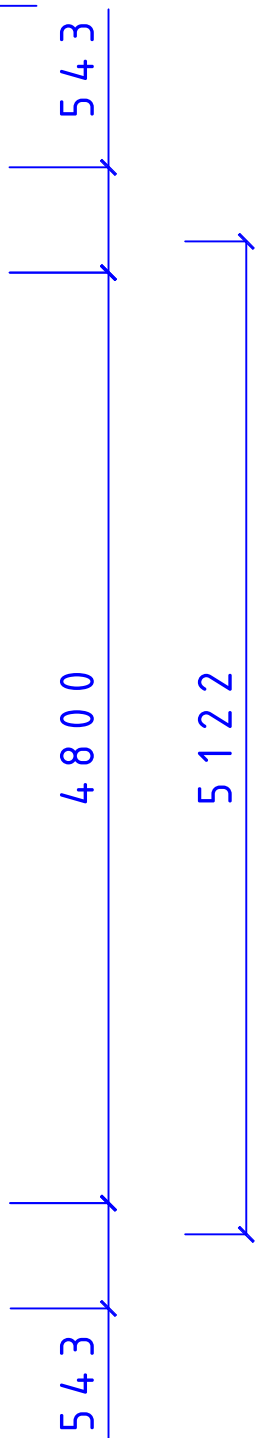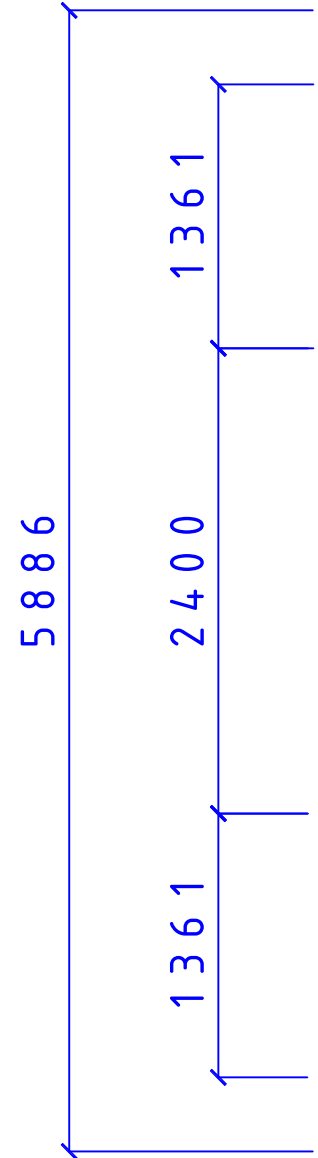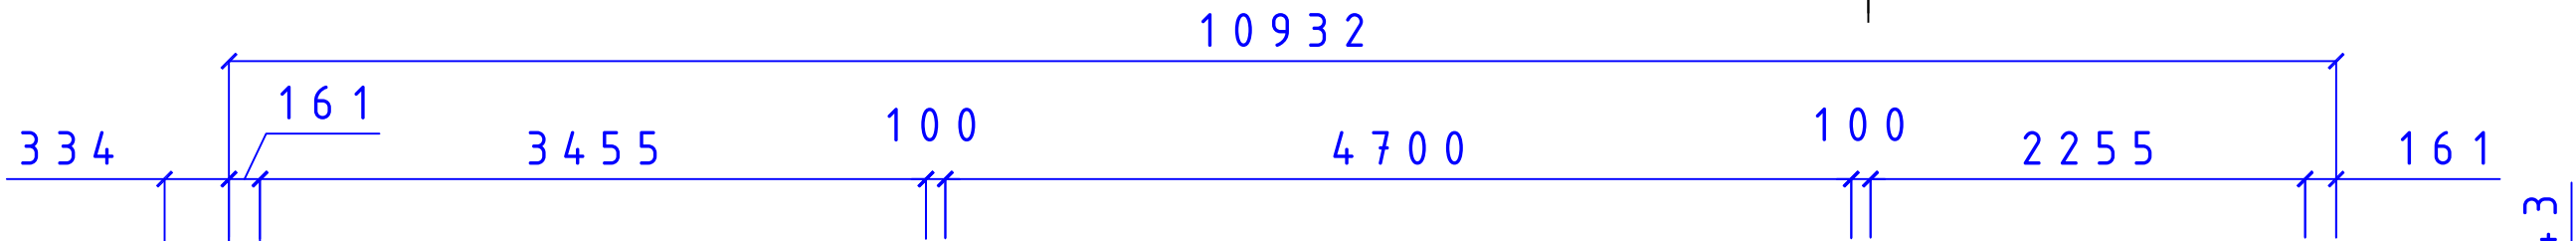



STUGOR FÖR SJÄLVMONTAGE


Fiskaregatan 11
871 39 Hårnäsland

www.caboden.se
0611-21790

Christer Arnborg
Tele: 0705-984050

SERIE MEGA			
EMMALUND LOFTPLAN			
SIZE	DATE	DWG NO.	REV
	090308	05101623	
SCALE: 1:100/A3		Designed by: SMÅLÄNNING	
SHEET			

REVISIONS				
ZONE	REV	DESCRIPTION	DATE	APPROVED

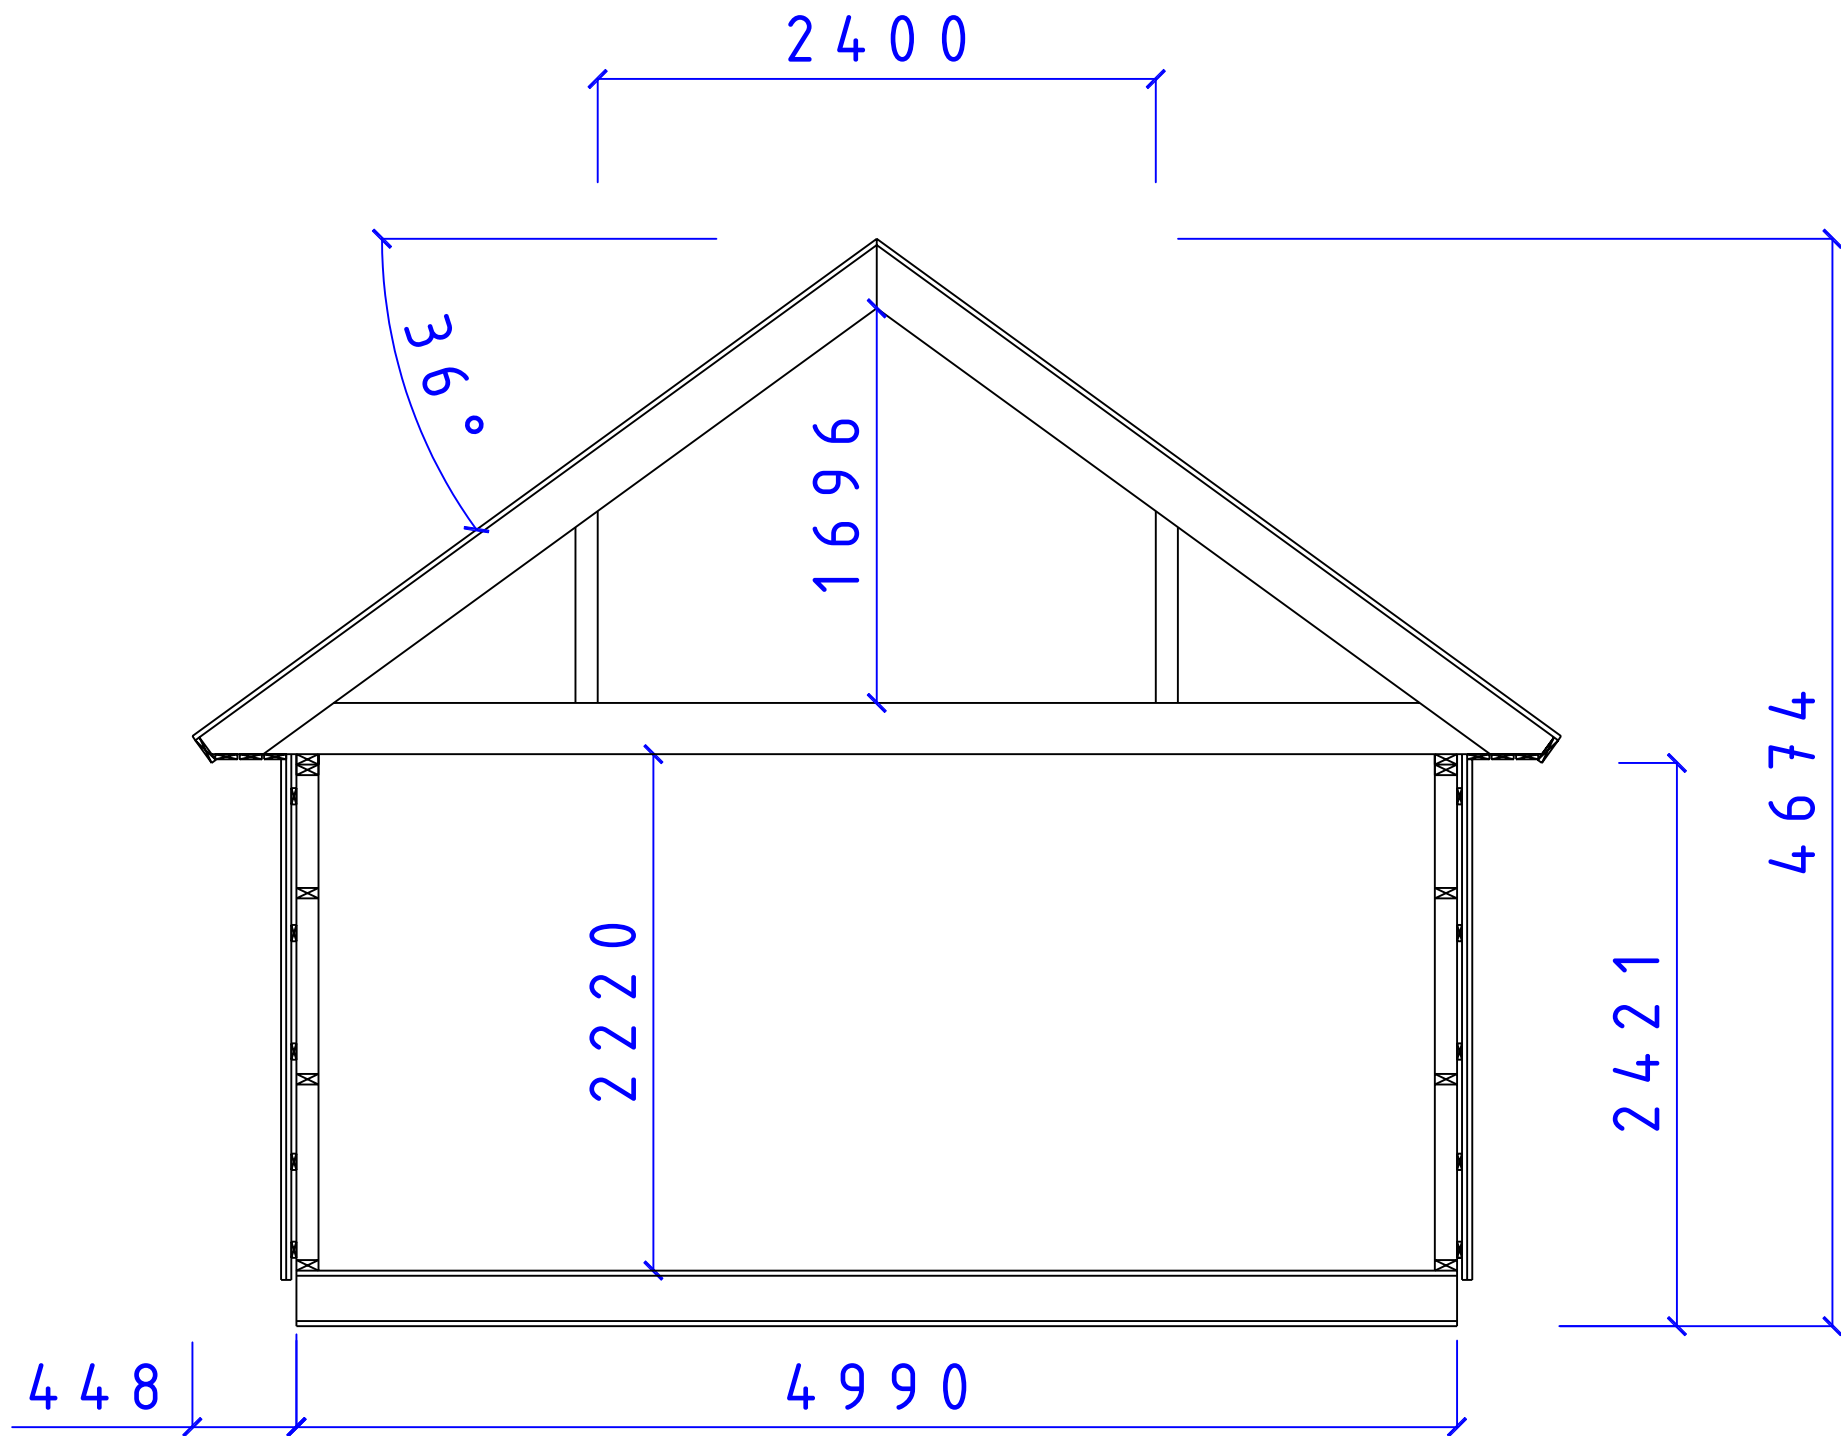



CA-BODEN AB
STUGOR FÖR SJÄLMONTAGE

Fiskaregatan 11
871 39 Härnösand

www.caboden.se
0611-21790

Christer Arnberg
Tele: 0705-984050

SERIE MEGA

SEKTION MEGA SERIEN
TAK 36° LOFT

SIZE	DATE	DWG NO.	REV
	081130	05101346	

SCALE: 1:100/A3	Designed by: SMÄLÄNNING	SHEET
-----------------	-------------------------	-------