


REVISIONS				
ZONE	REV	DESCRIPTION	DATE	APPROVED

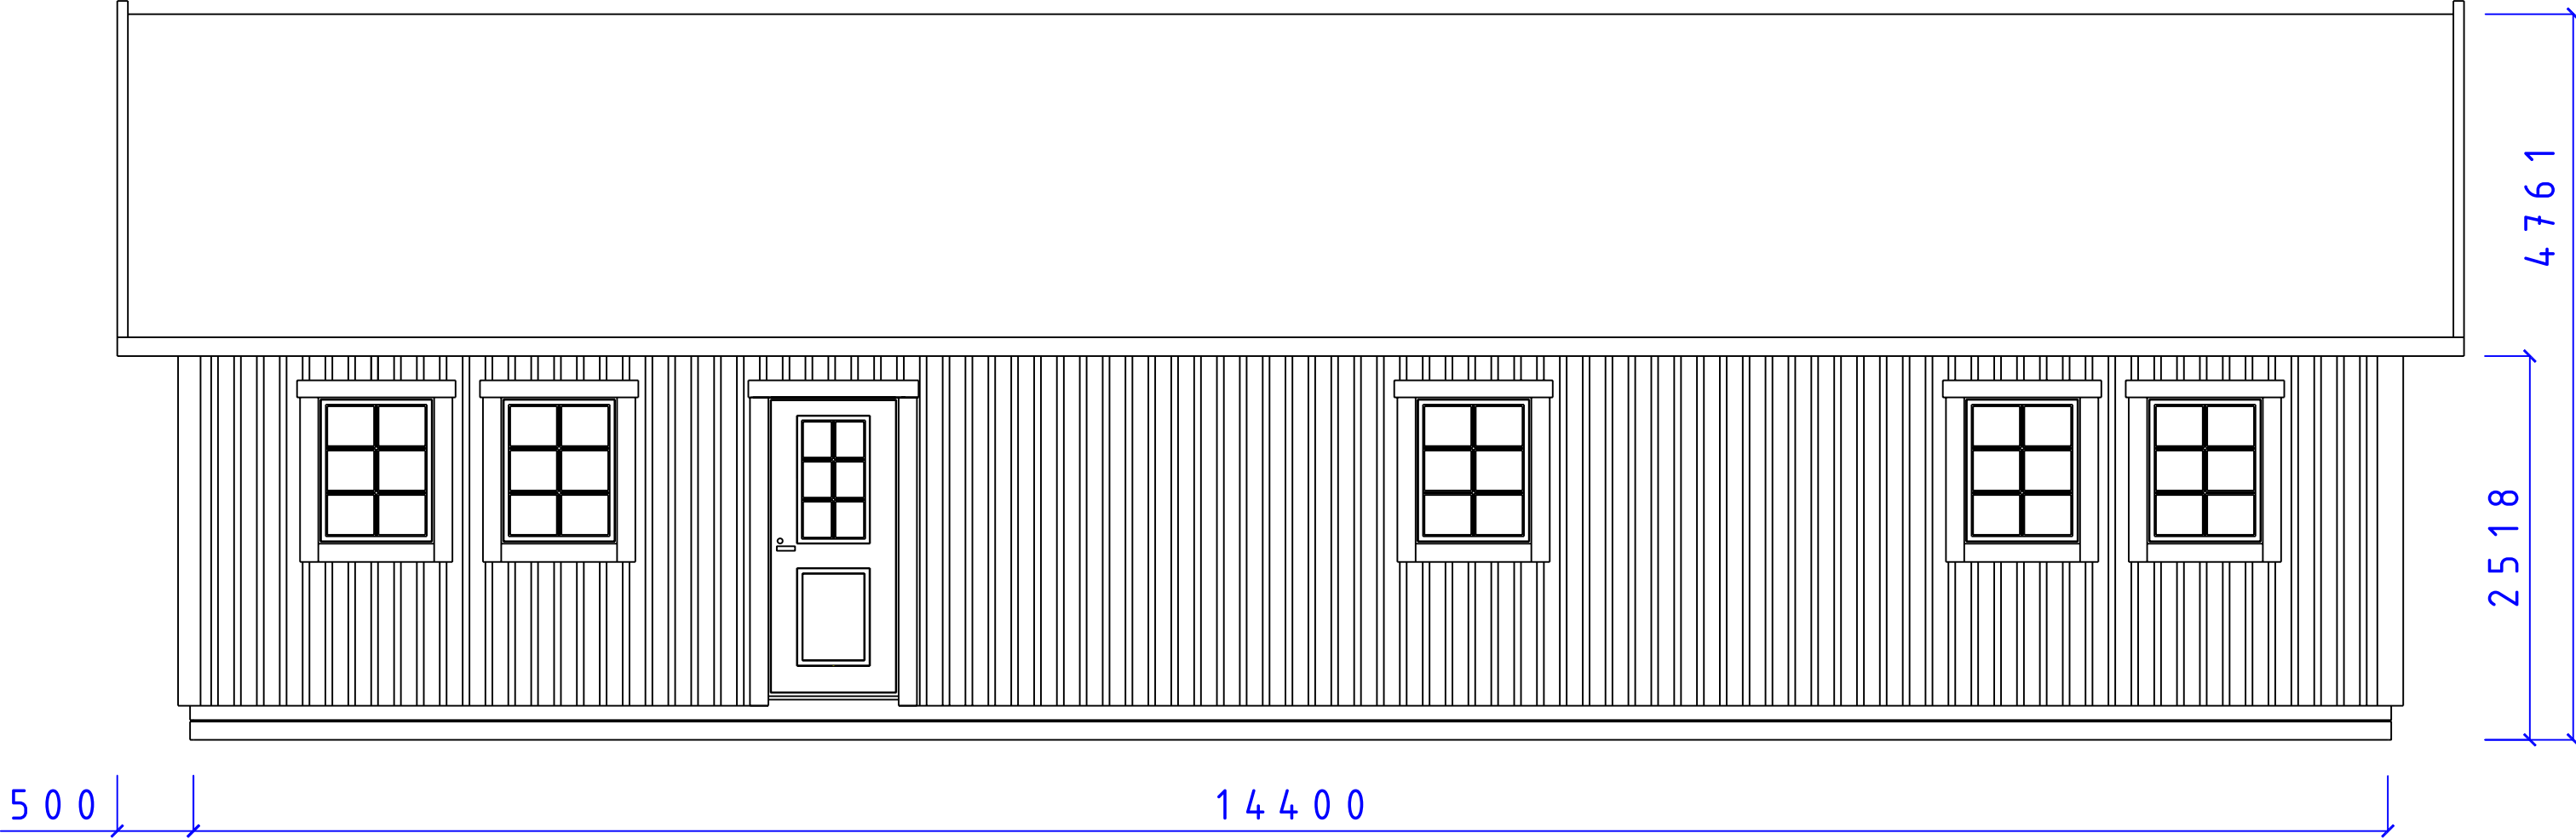

CA-BODEN AB
STUGOR FÖR SJÄLVMONTAGE

Fiskaregatan 11
871 39 Hårnäsönd

www.caboden.se
0611-21790

Christer Arnborg
Tele: 0705-984050


SERIE MEB I

FRIDHEM FASAD
F8 x 10 D9 x 20 T30°

SIZE	DATE	DWG NO.	REV
	090119	05101452	

SCALE: 1:100/A3 Designed by: SMÅLÄNNING SHEET

REVISIONS				
ZONE	REV	DESCRIPTION	DATE	APPROVED

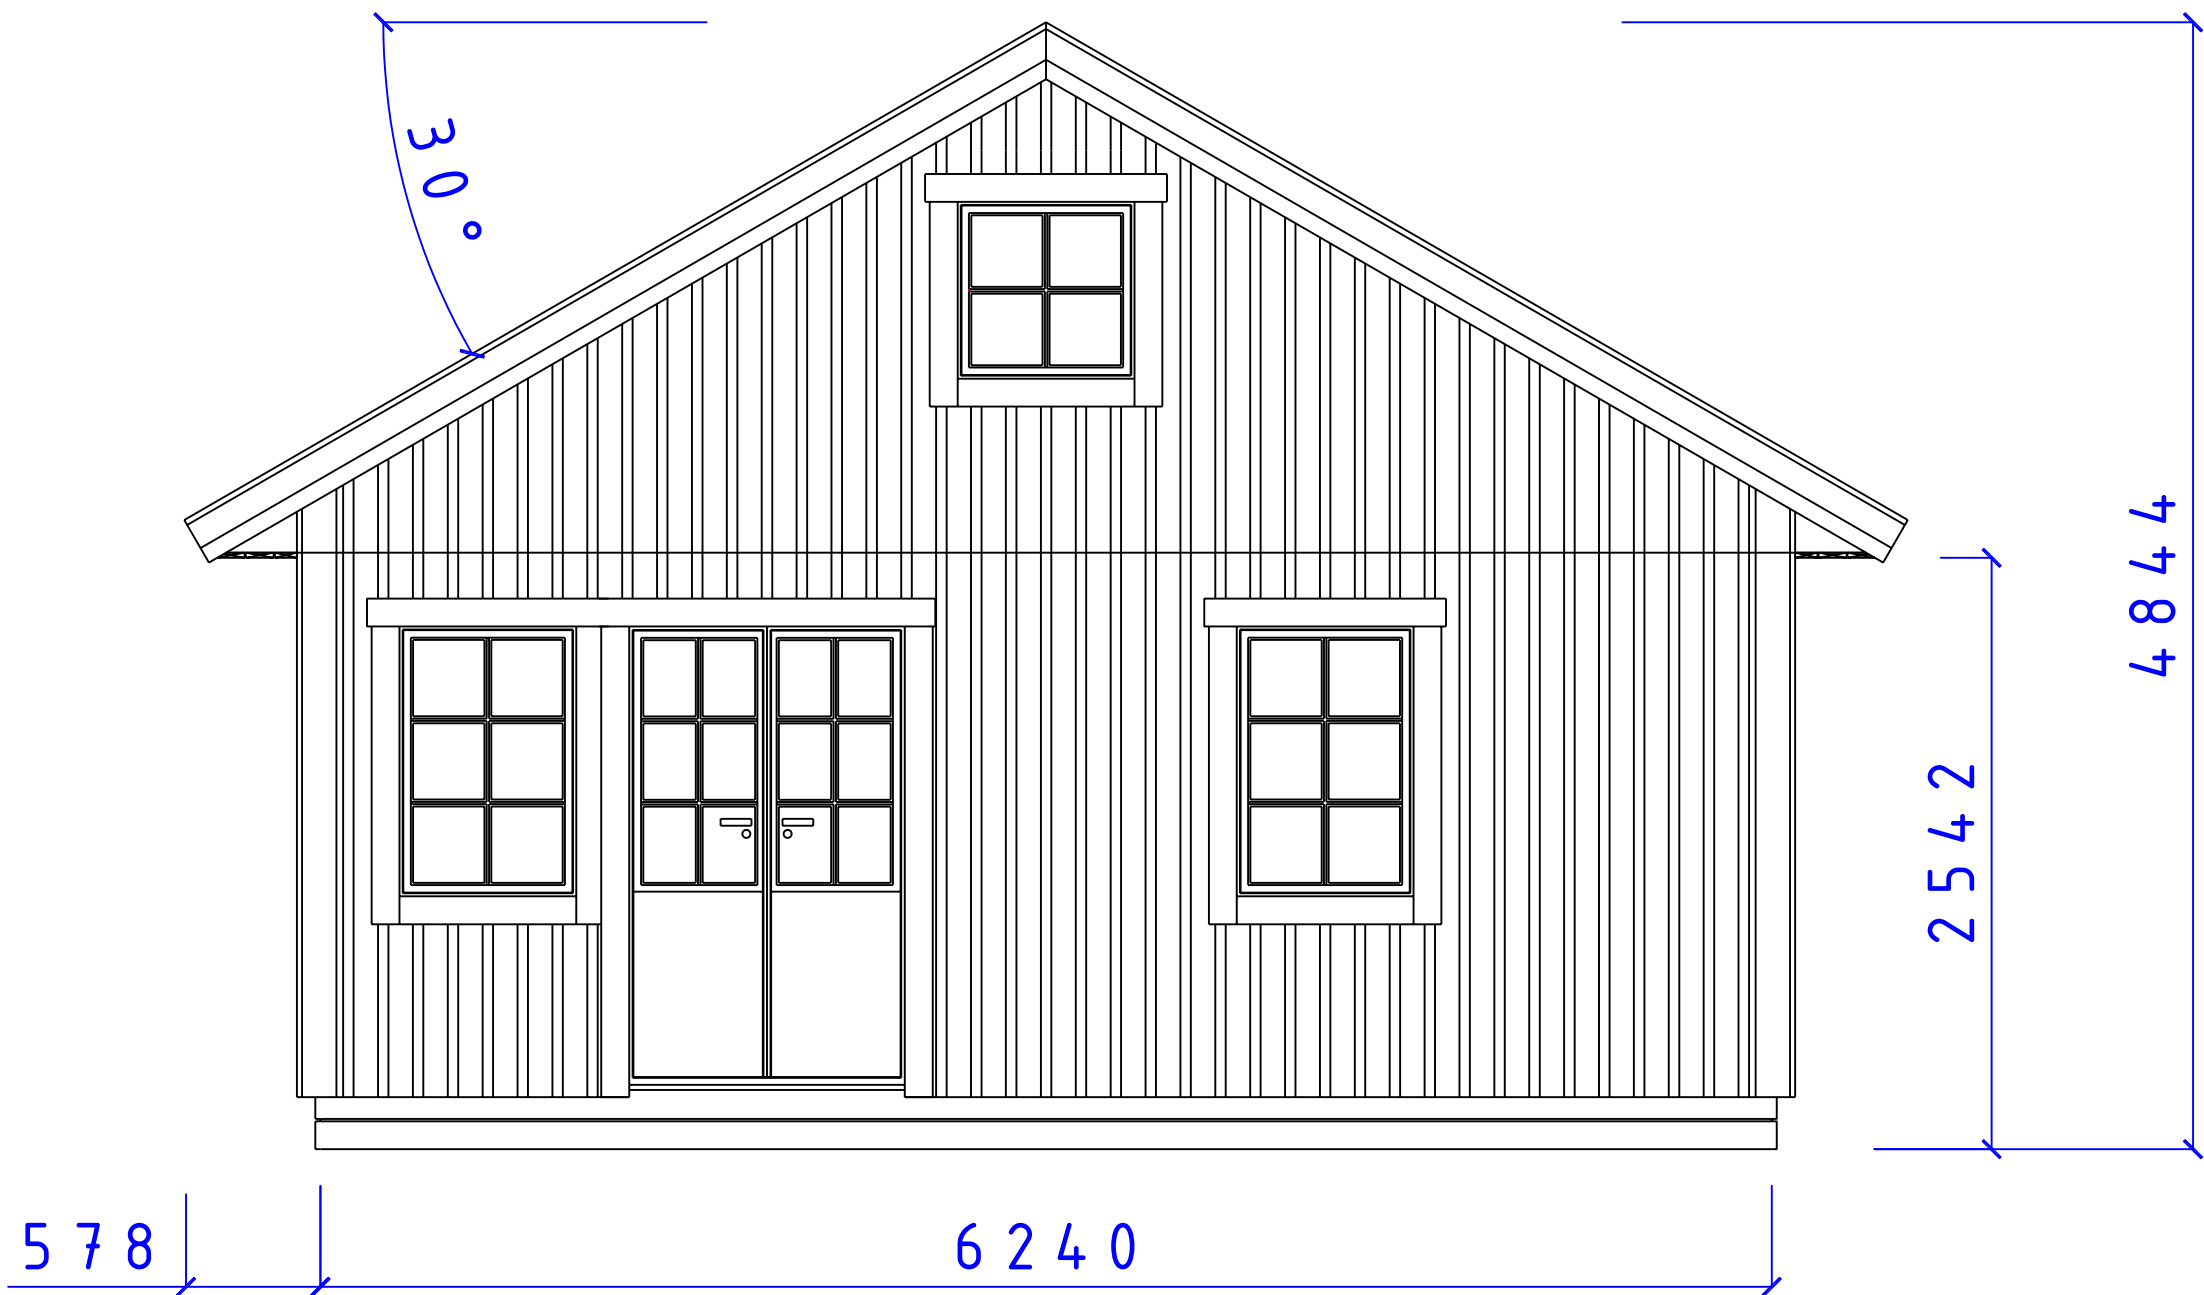

CA-BODEN AB
STUGOR FÖR SJÄLMONTAGE

SERIE MEBI

FASAD GAVEL
F8 x 12 D14 - 20 / 12 T30°

SIZE	DATE	DWG NO.	REV
	090119	05101453	

Fiskaregatan 11
871 39 Härnösand


www.caboden.se
0611-21790

Christer Arnberg
Tele: 0705-984050

SCALE: 1:100/A3 Designed by: SMÄLÄNNING

SHEET

REVISIONS			
ZONE	REV	DESCRIPTION	DATE
APPROVED			

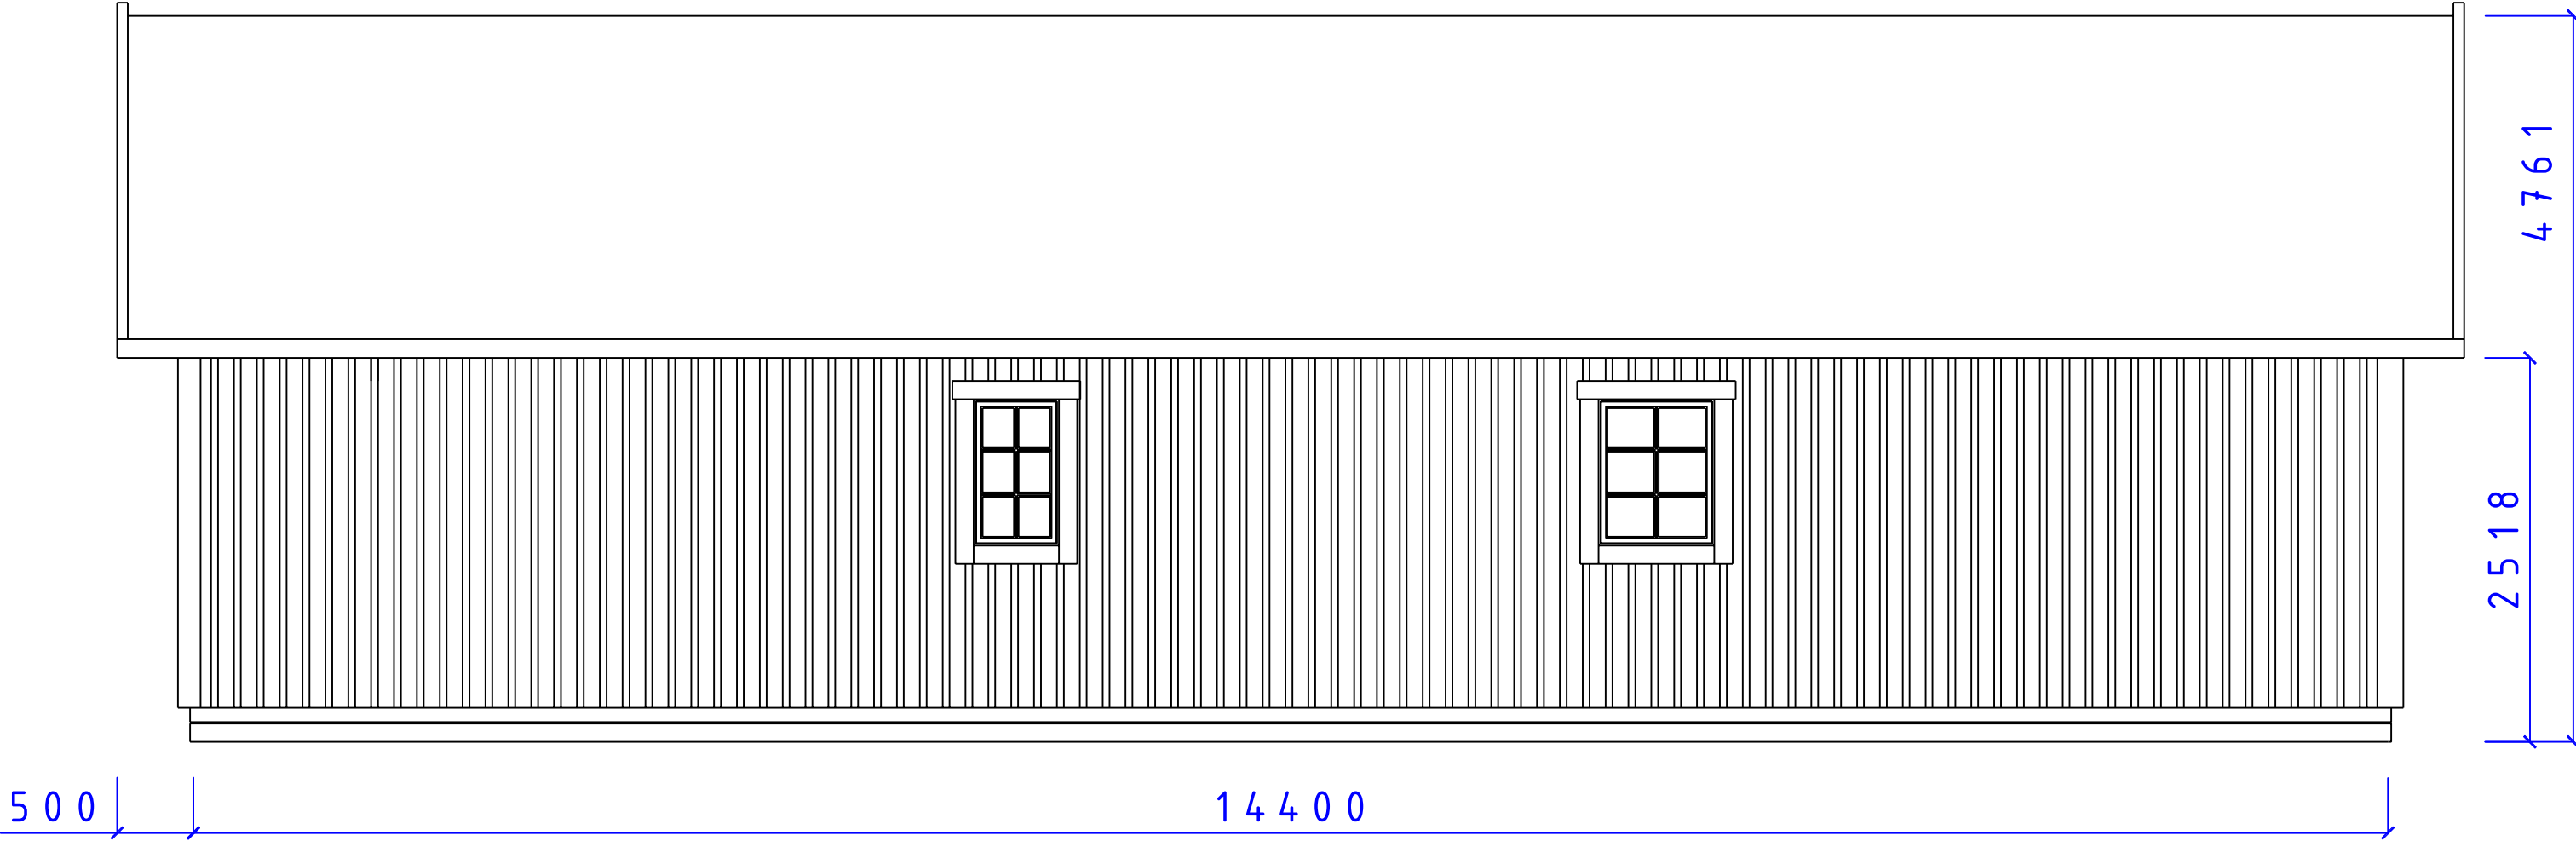

CA-BODEN AB

STUGOR FÖR SJÄLVMONTAGE

SERIE MEBI

FRIDHEM FASAD

F8 x 10 6 x 9 T30°

SIZE	DATE	DWG NO.	REV
	090119	05101453	

Fiskaregatan 11
871 39 Hörnäsand

www.caboden.se
0611-21790


Christer Arnborg
Tele: 0705-984050

SCALE: 1:100/A3

Designed by: SMÅLÄNNING

SHEET

REVISIONS				
ZONE	REV	DESCRIPTION	DATE	APPROVED

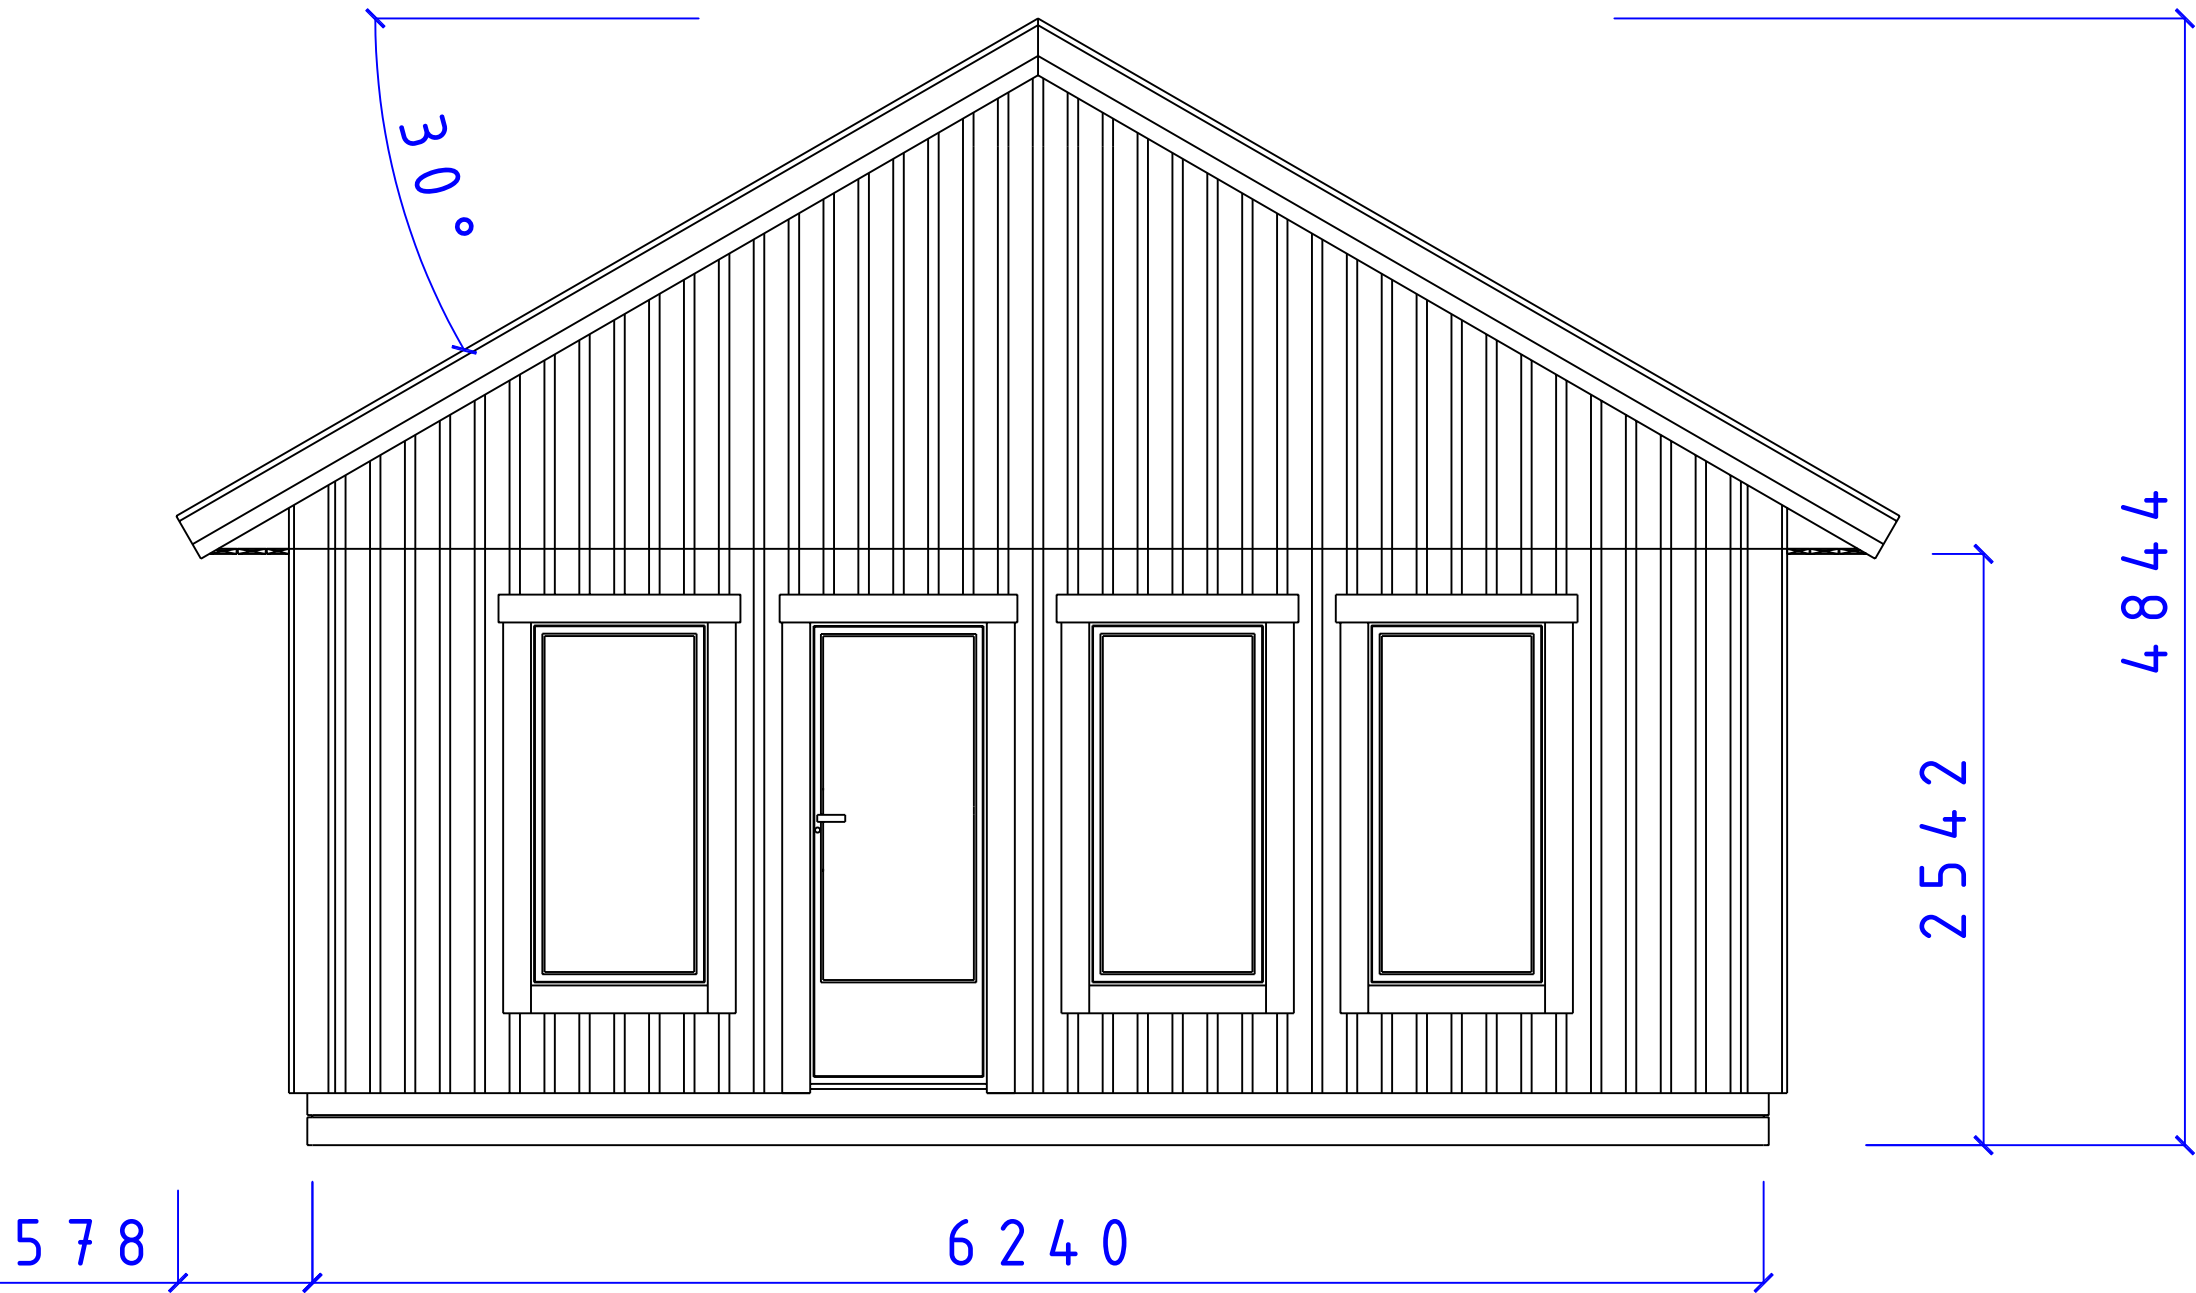


CA-BODEN AB
STUGOR FÖR SJÄLVMONTAGE

SERIE MEBI

FASAD GAVEL
F8 x 16 D8 - 20 - 16 T30°

SIZE	DATE	DWG NO.	REV
	090107	05101434	

REVISIONS				
ZONE	REV	DESCRIPTION	DATE	APPROVED

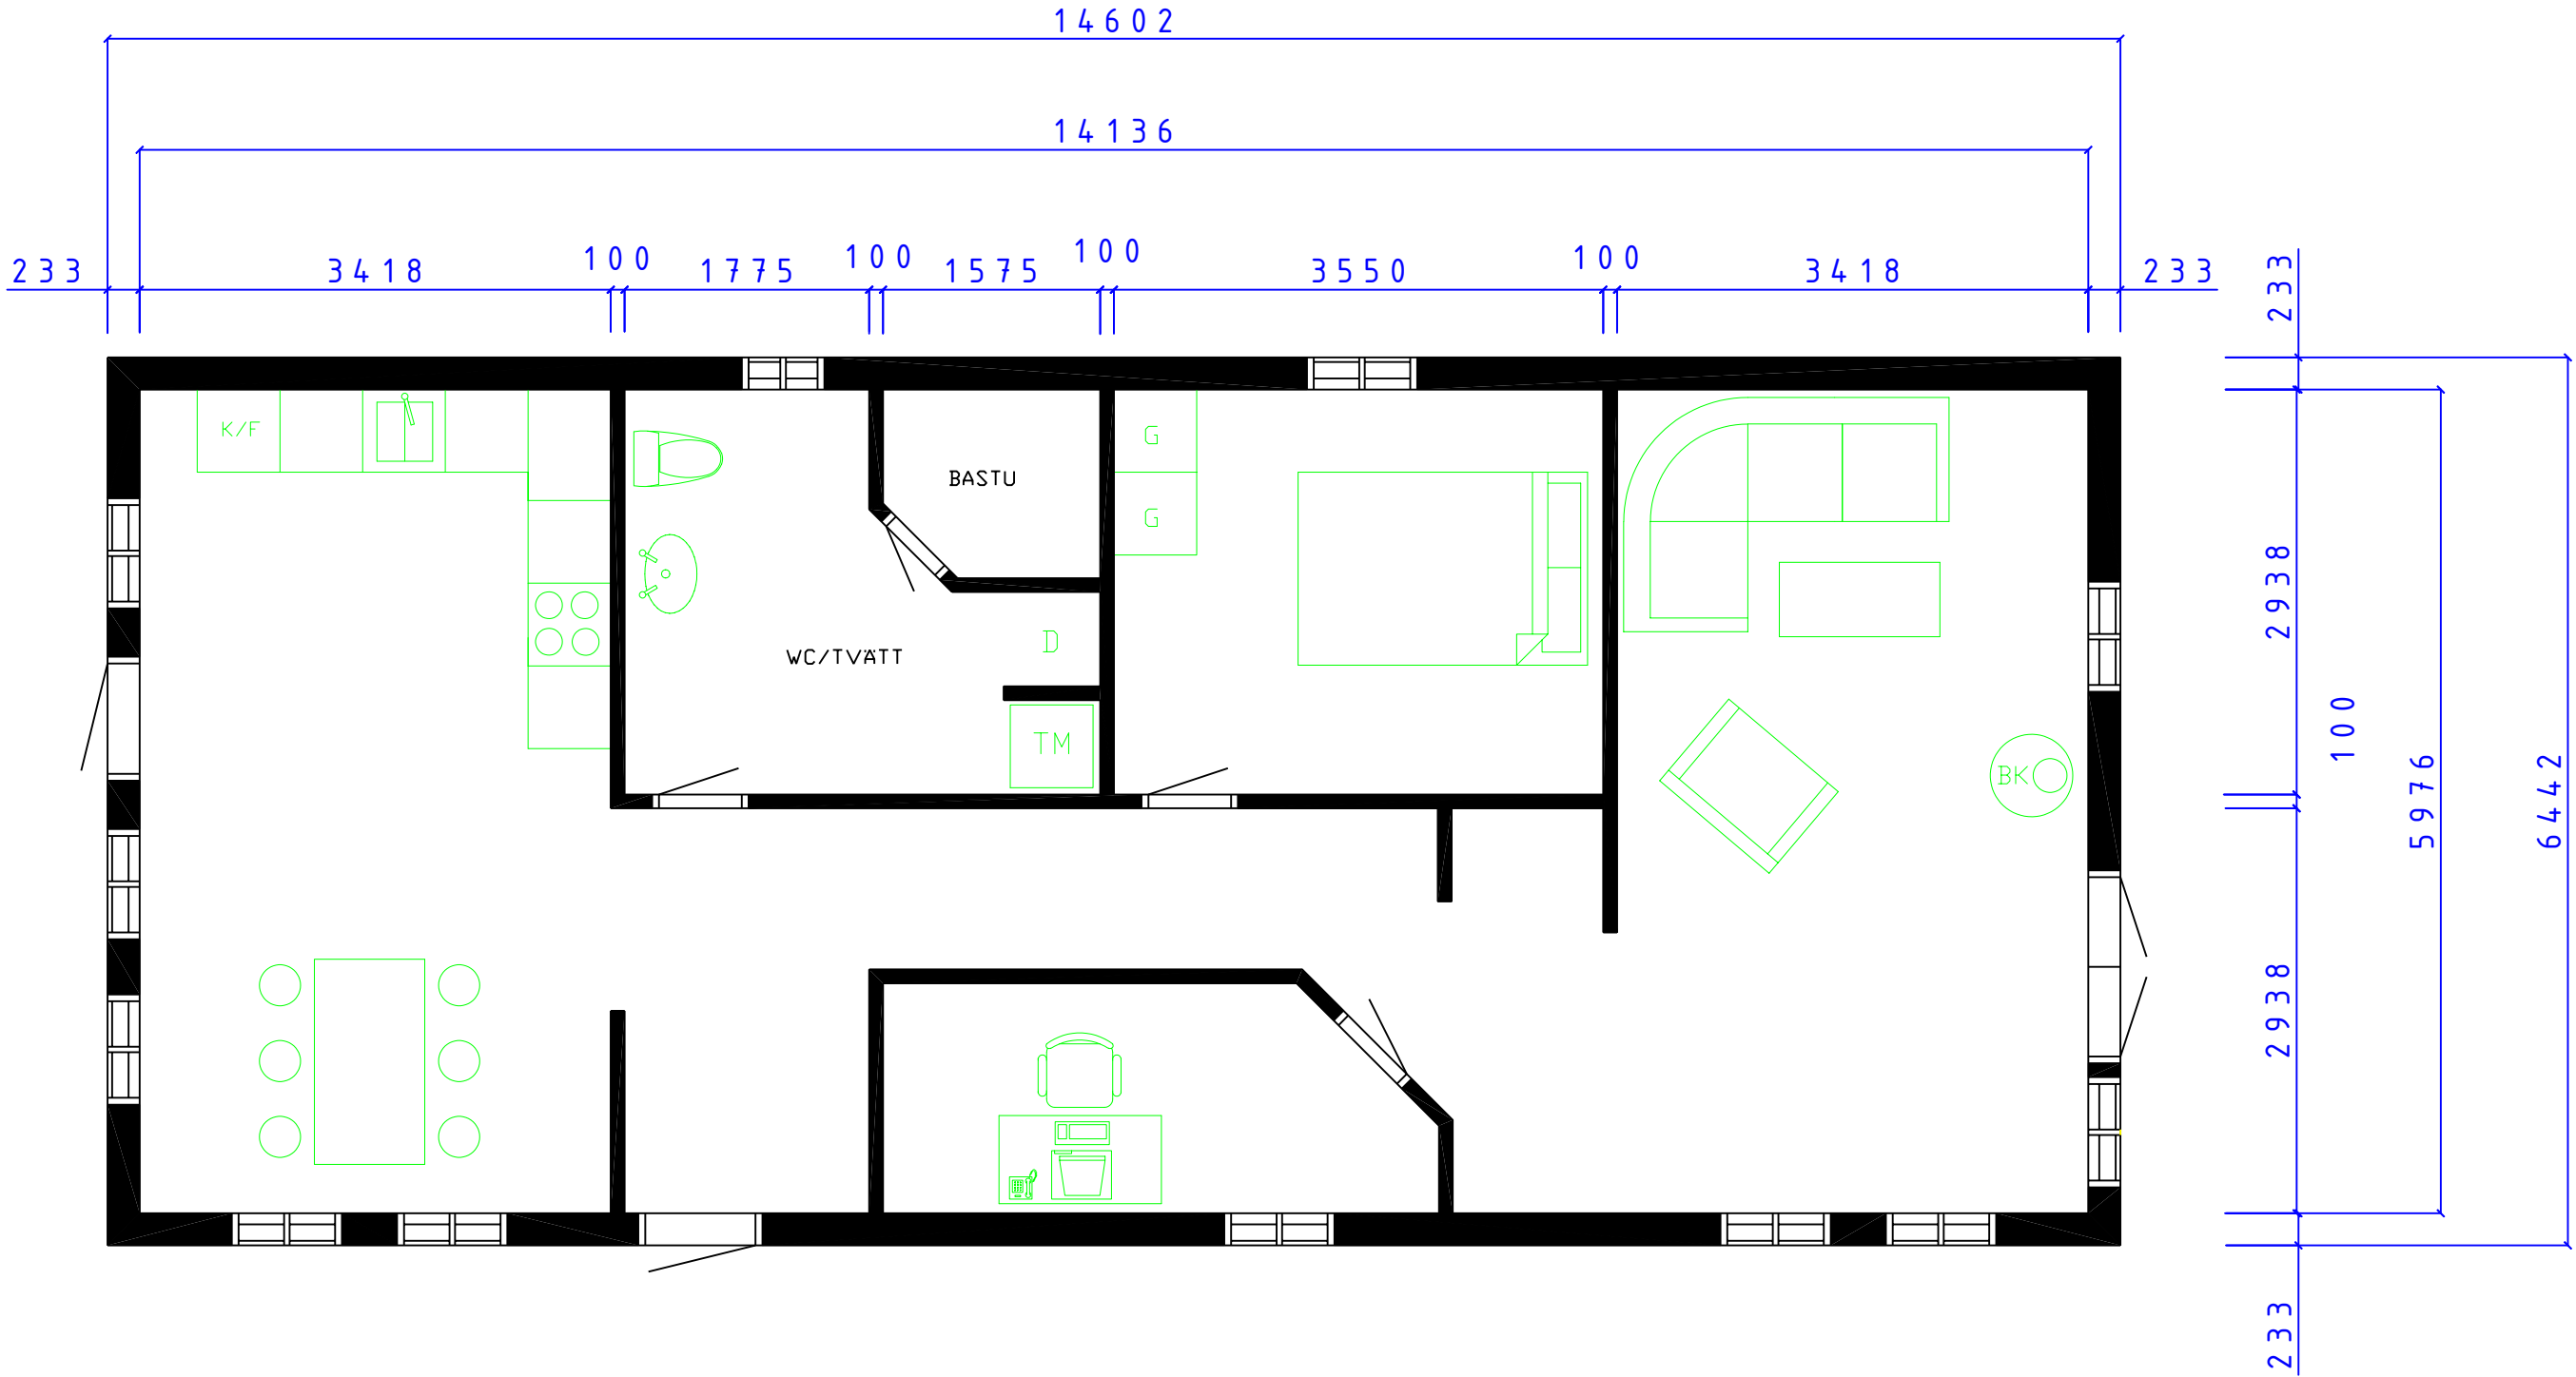



CA-BODEN AB
STUGOR FÖR SJÄLMONTAGE

MEBI SERIE

FRIDHEM
PLAN

SIZE	DATE	DWG NO.	REV
	081216	05101397	

REVISIONS			
ZONE	REV	DESCRIPTION	DATE
APPROVED			

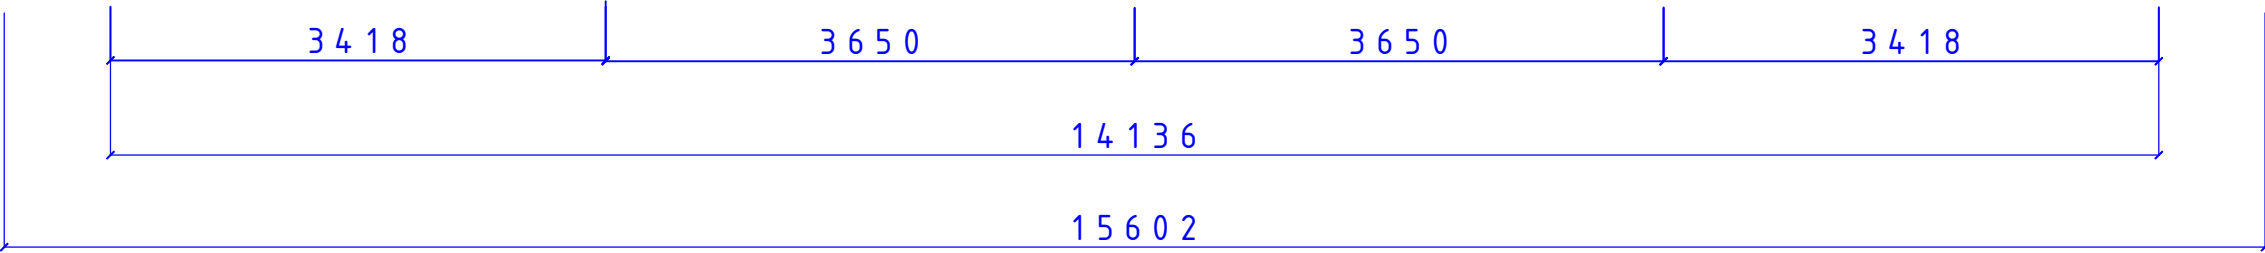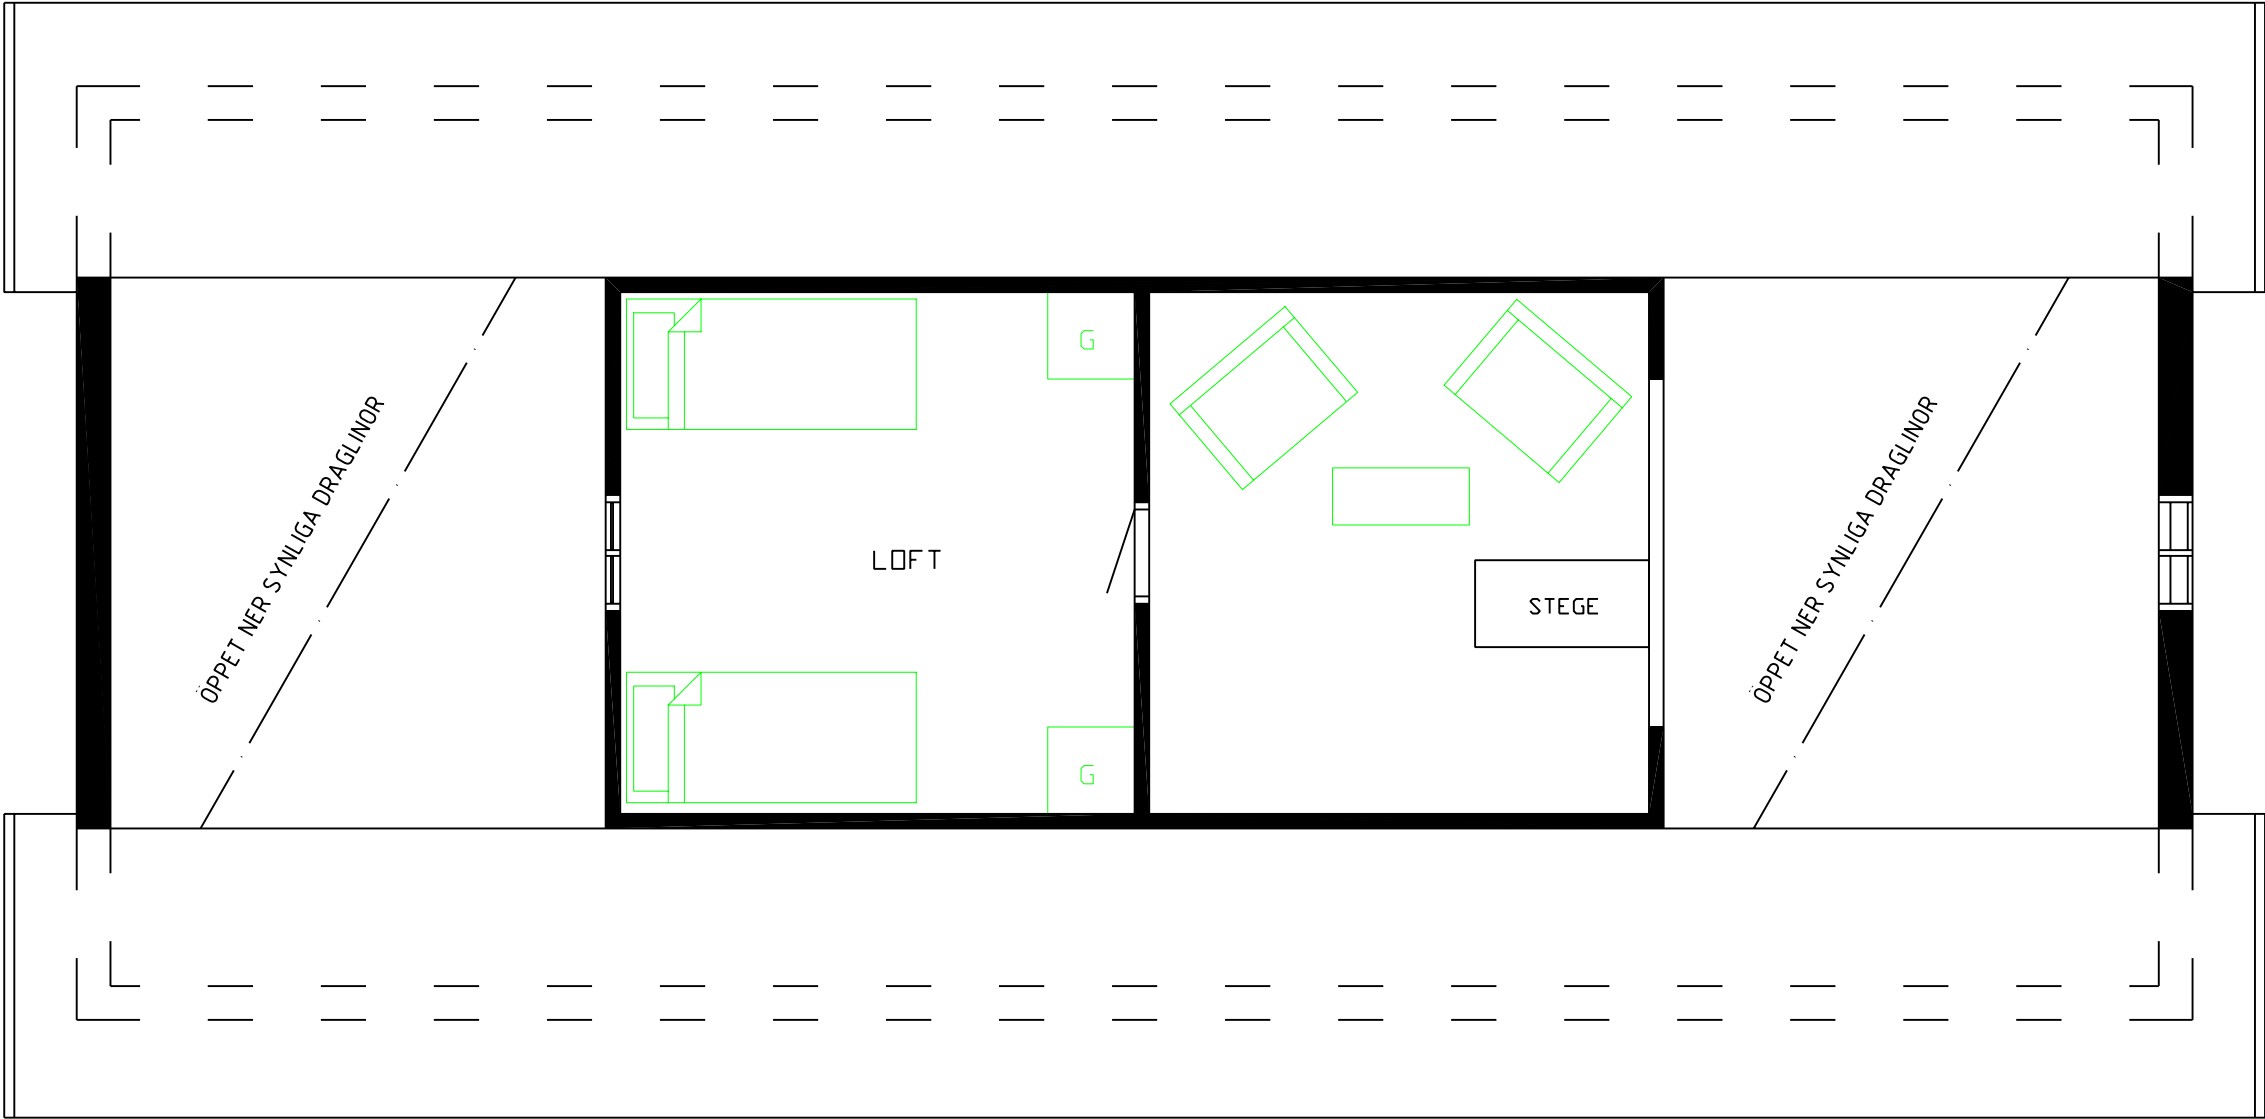



STUGOR FÖR SJÄLVMONTAGE

MEBI SERIE

FRIDHEM
LOFTPLAN

SIZE	DATE	DWG NO.	REV
	081217	05101398	

Fiskaregatan 11
871 39 Hörnäsönd

www.caboden.se
0611-21790


Christer Arnborg
Tele: 0705-984050

SCALE 1:100/A3

Designed by: SMÅLÄNNING

SHEET

REVISIONS				
ZONE	REV	DESCRIPTION	DATE	APPROVED

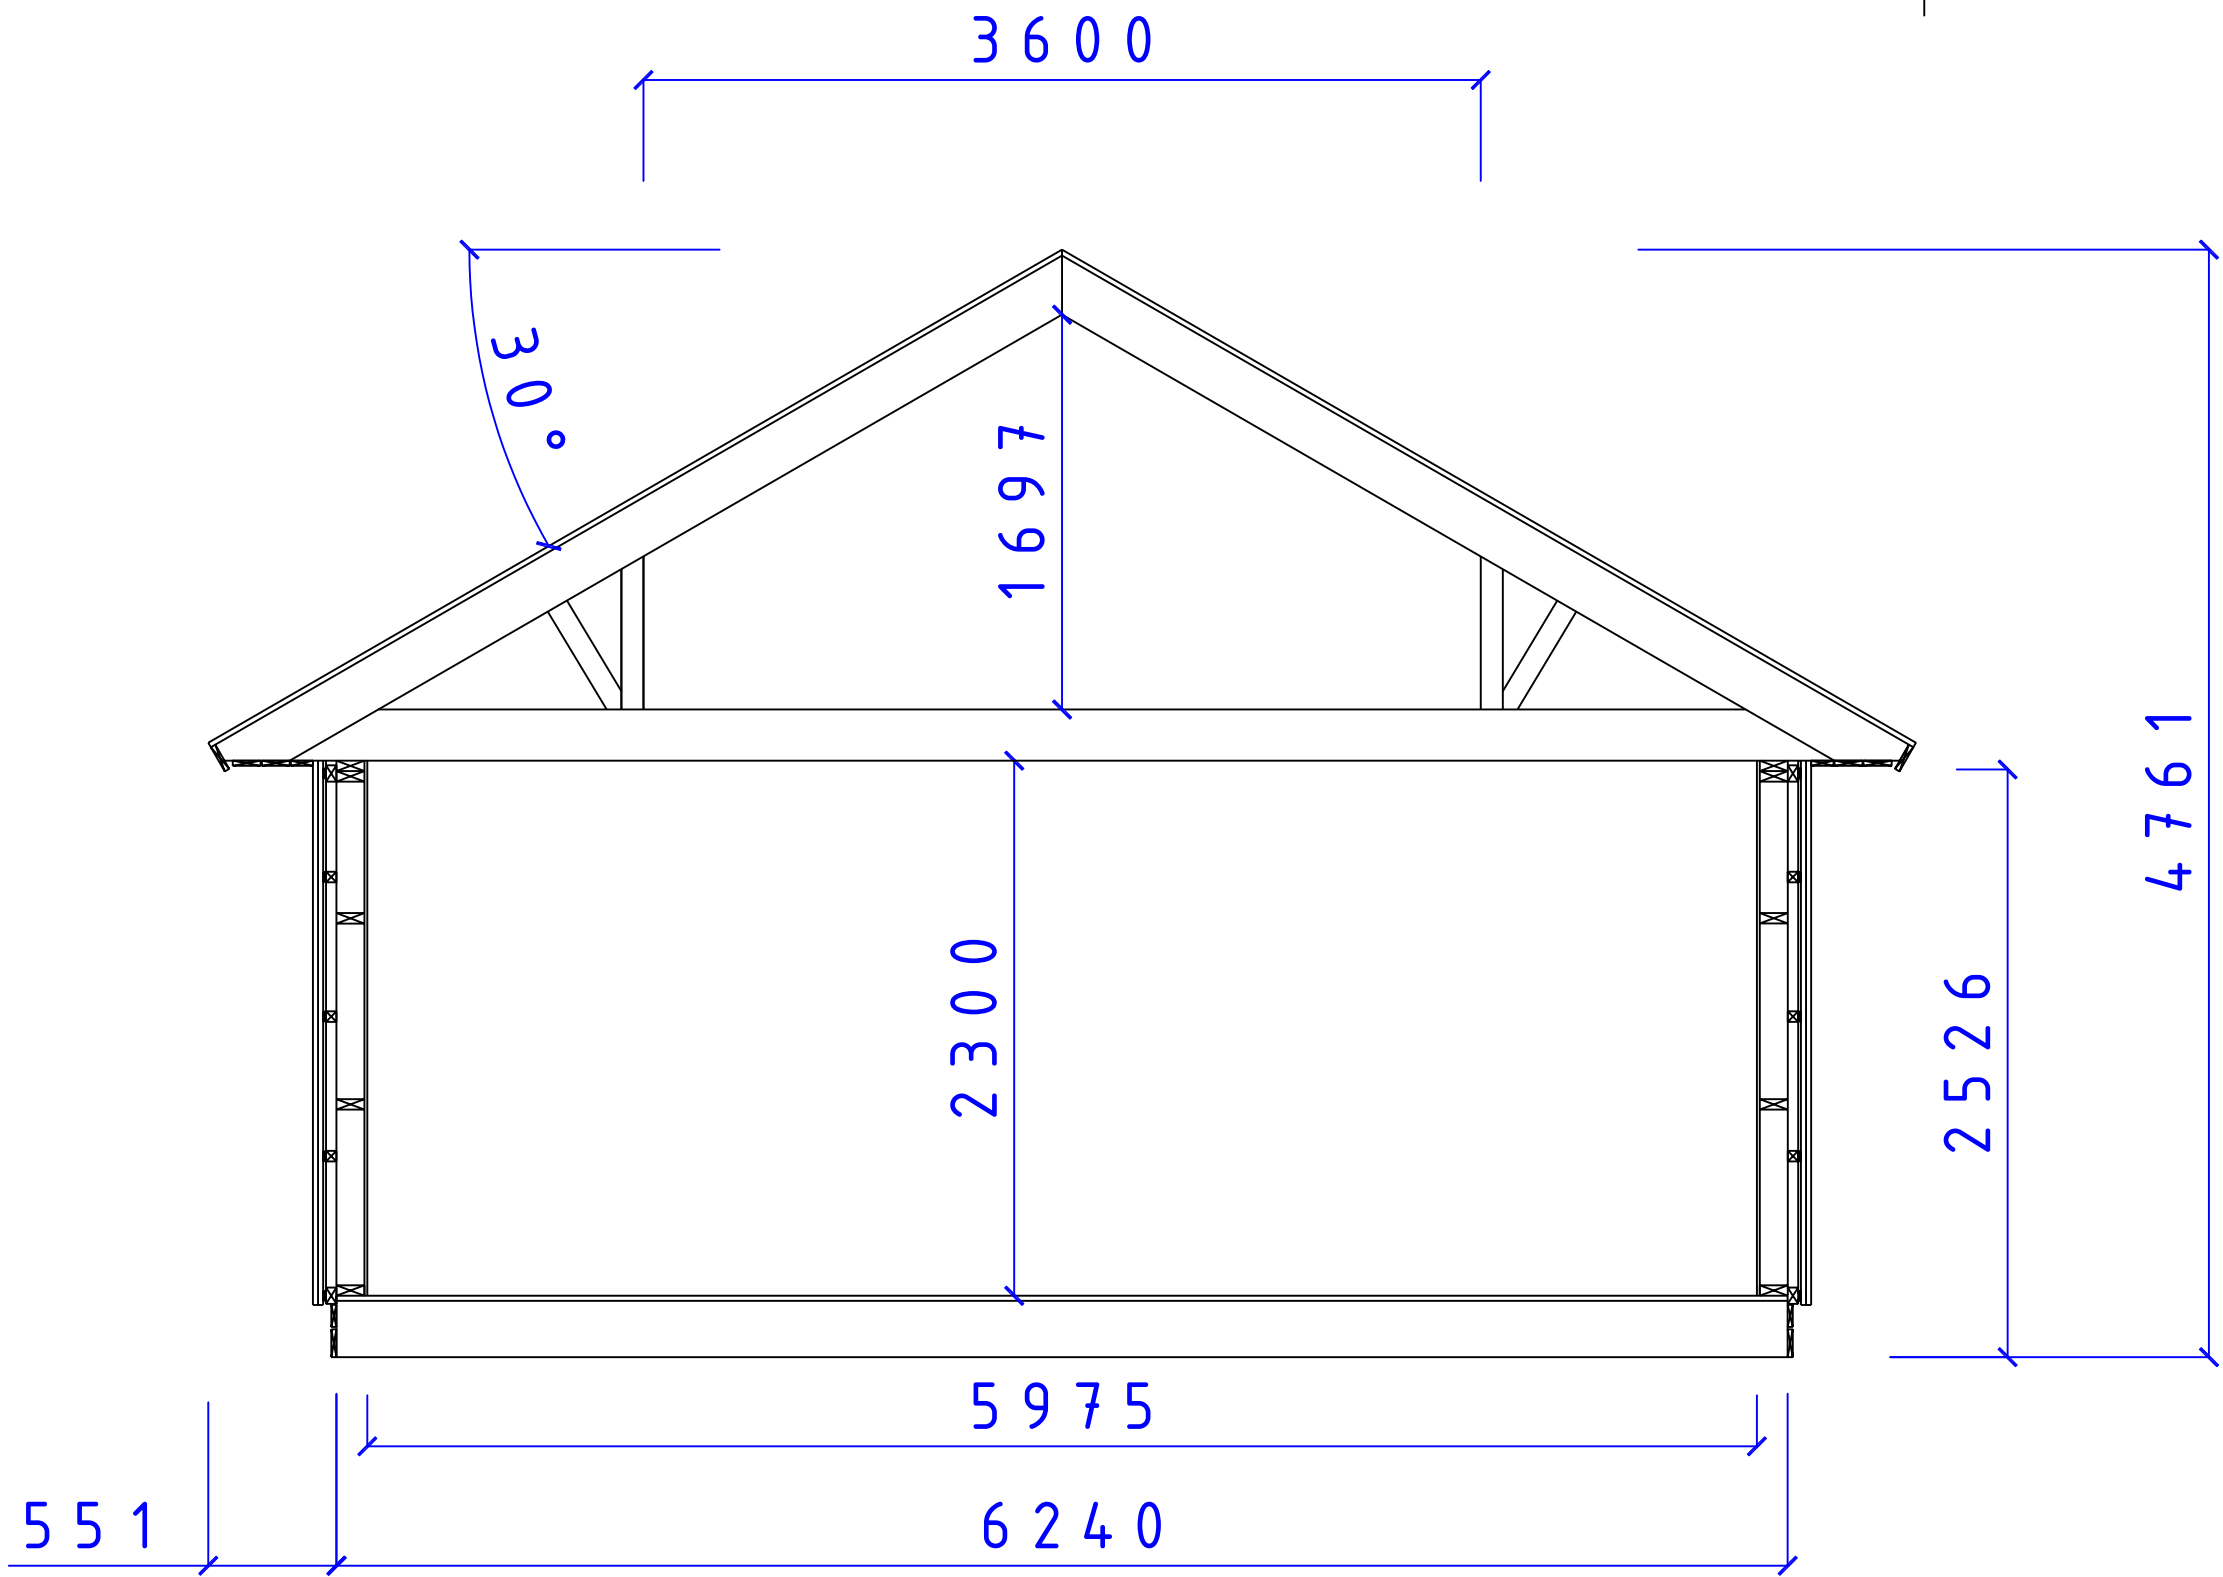

CA-BODEN AB
STUGOR FÖR SJÄLVMONTAGE

SERIE MEBI

SEKTION MEBI SERIEN
TAK 30° LOFT

SIZE	DATE	DWG NO.	REV
	081231	05101409	

Fiskaregatan 11
871 39 Härnösand

www.caboden.se
0611-21790

Christer Arnberg
Tele: 0705-984050

SCALE: 1:100/A3
Designed by: SMÄLÄNNING

SHEET