
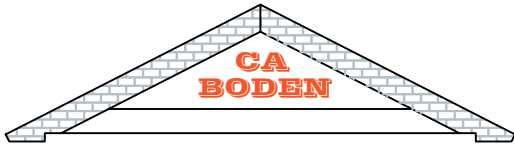


REVISIONS				
ZONE	REV	DESCRIPTION	DATE	APPROVED


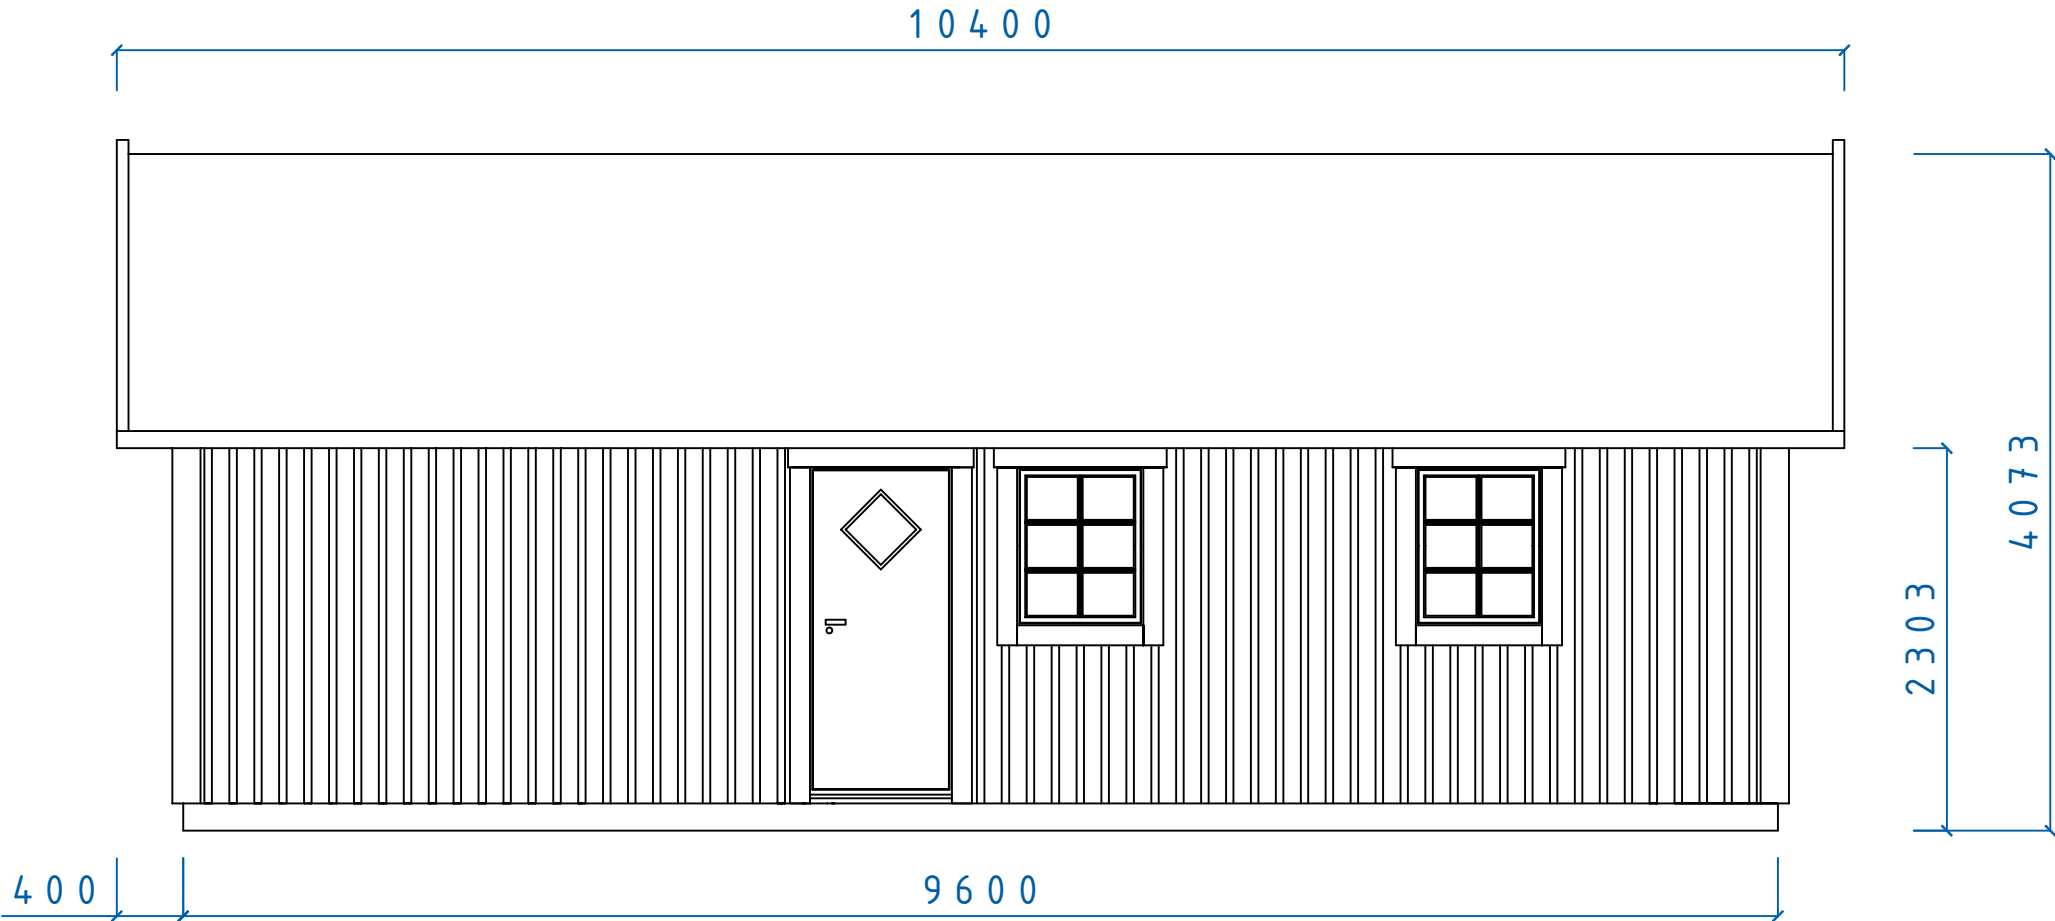


MEGA SERIE

ONSALA FASAD
F 8X10 D 9x20 TAK 30°

SIZE	DATE	DWG NO.	REV
	060219	05100588	

REVISIONS				
ZONE	REV	DESCRIPTION	DATE	APPROVED

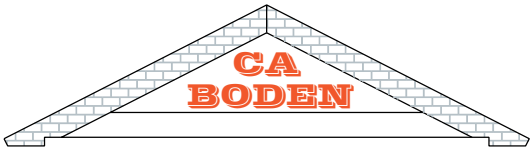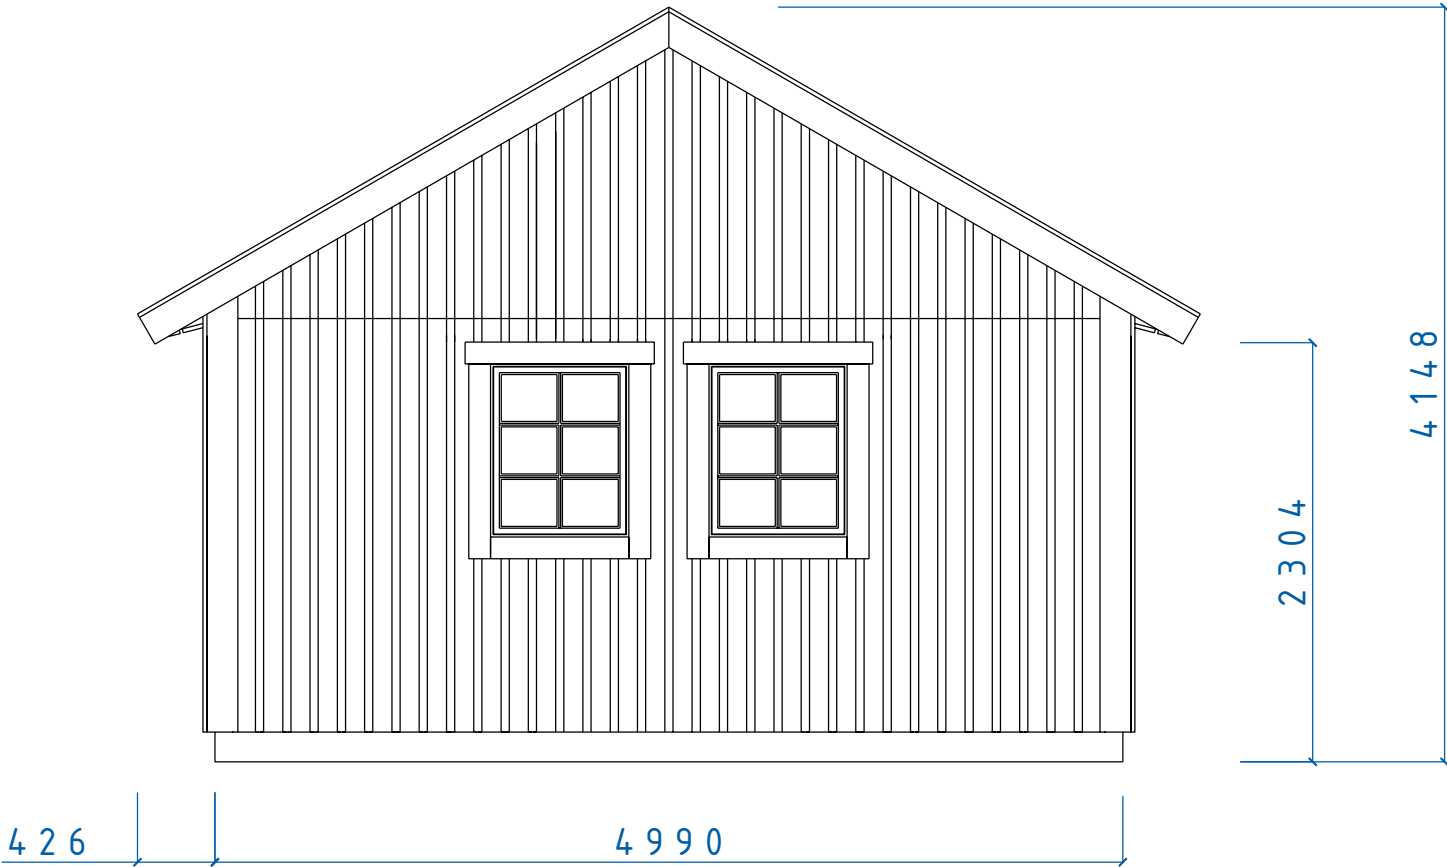

MEGA SERIE

FASAD GAVEL
FÖNSTER 8x10



SIZE	DATE	DWG NO.	REV
060216	05100569		
SCALE	Designed by: SMÄLÄNNING		SHEET

Fiskaregatan 11
871 39 Härnösand

www.cabodense
0611-21790

Christer Arnborg
Tete: 0705-984050

REVISIONS				
ZONE	REV	DESCRIPTION	DATE	APPROVED

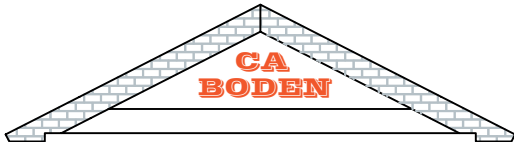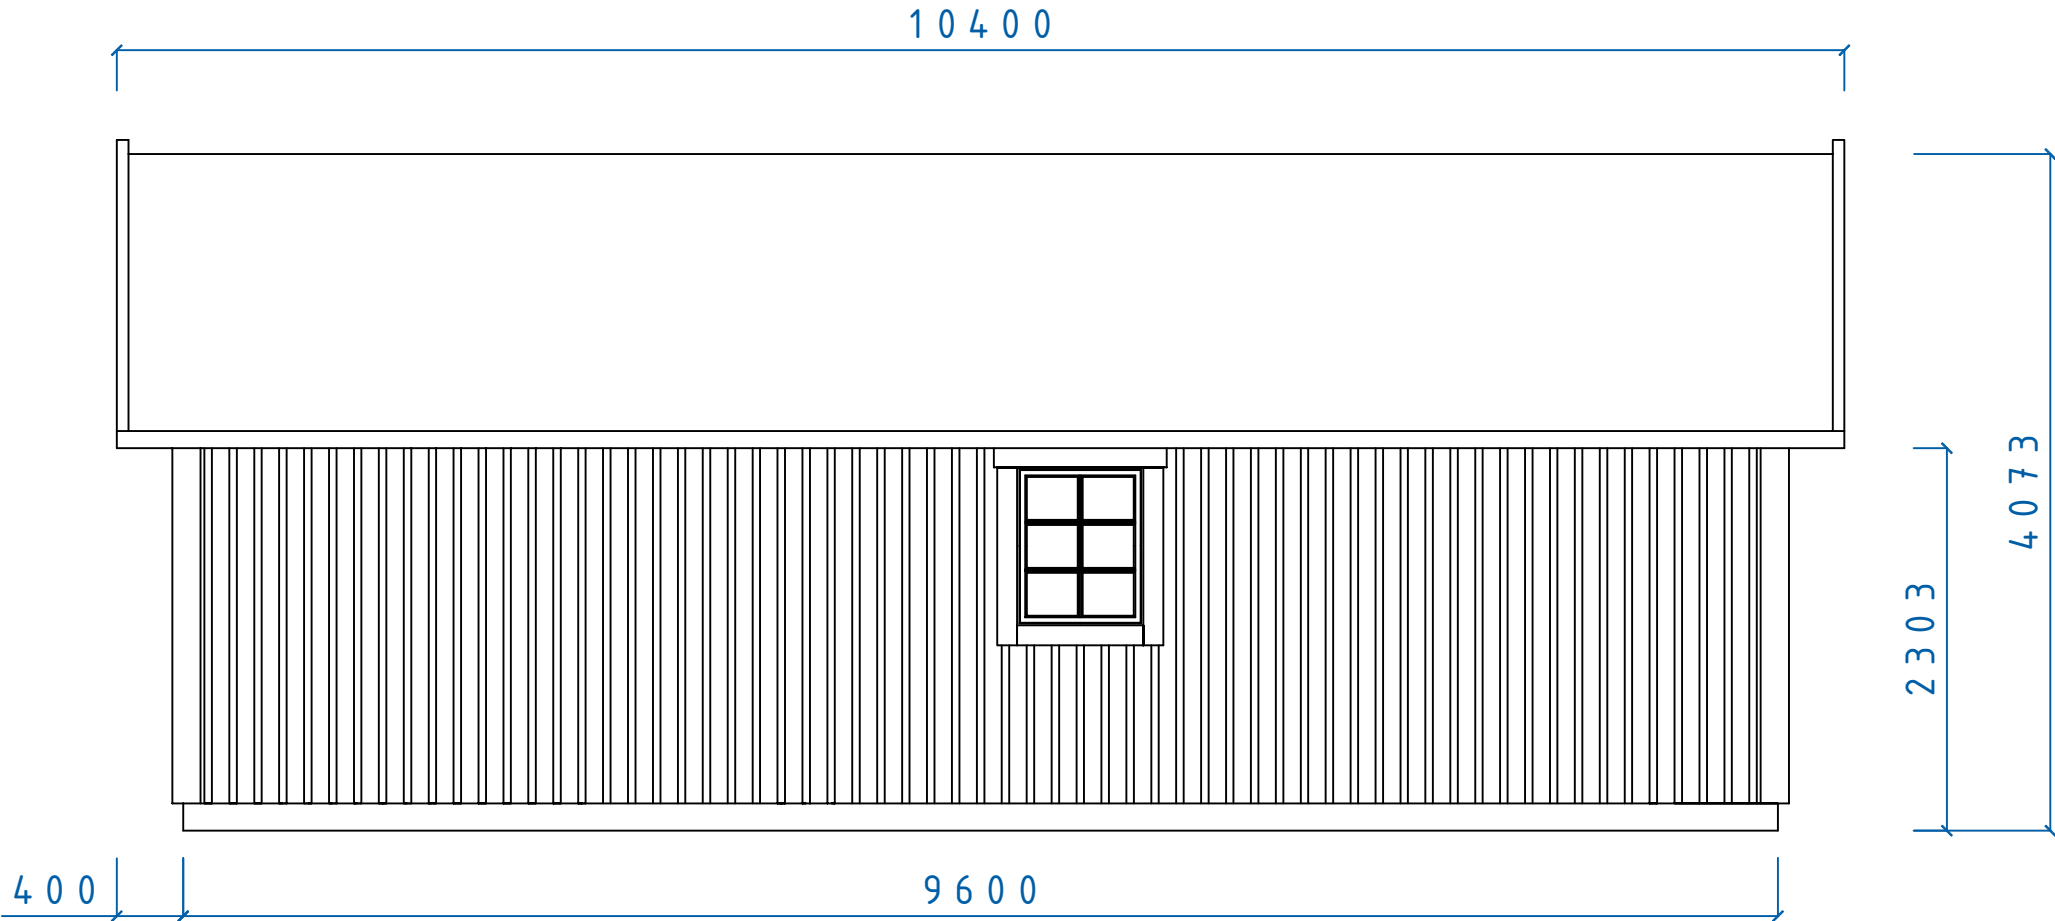



MEGA SERIE

ONSALA FASAD
F 8x10 TAK 30°

SIZE	DATE	DWG NO.	REV
	060219	05100586	

REVISIONS				
ZONE	REV	DESCRIPTION	DATE	APPROVED

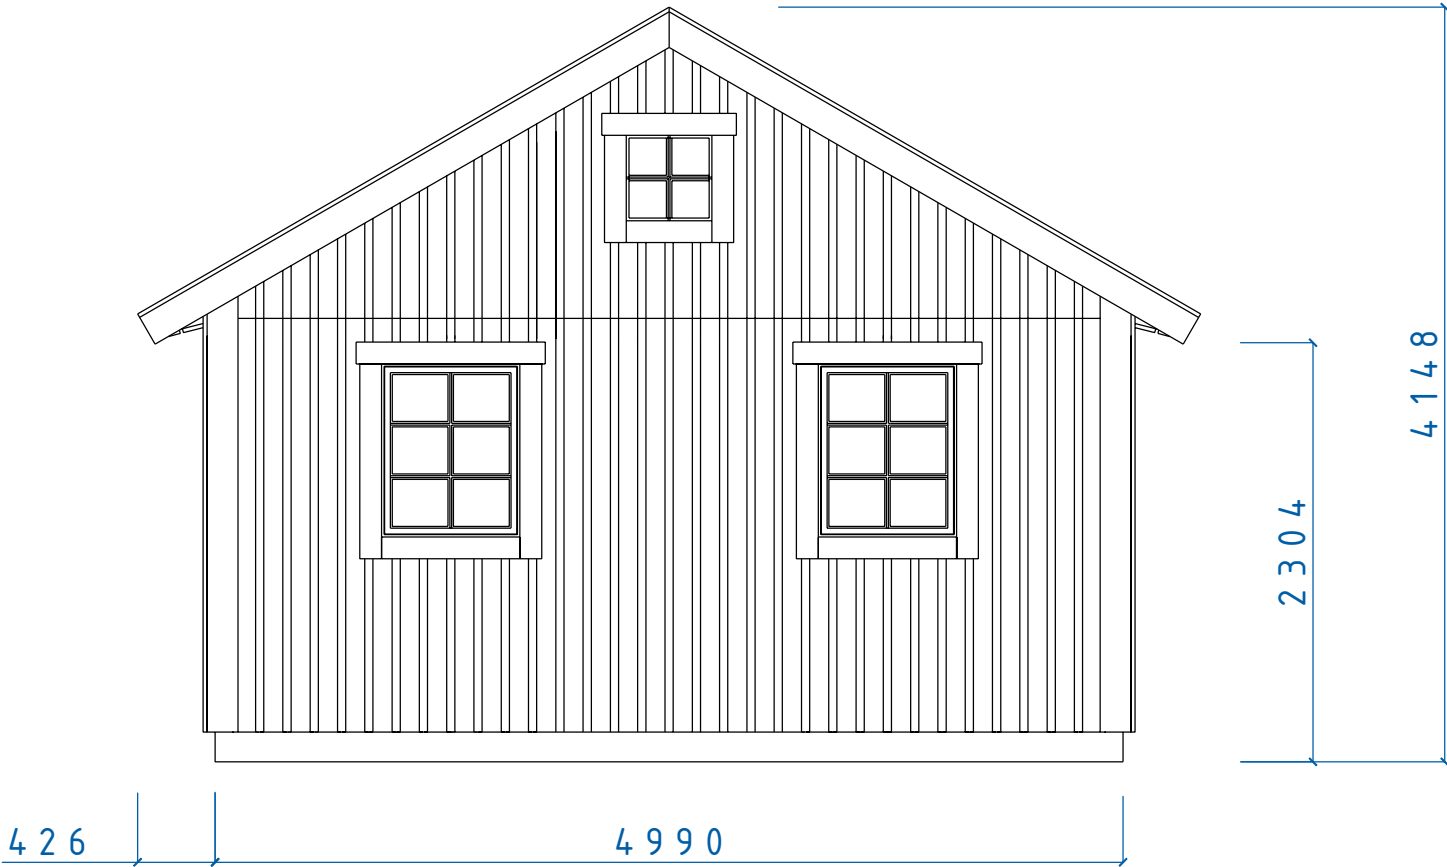

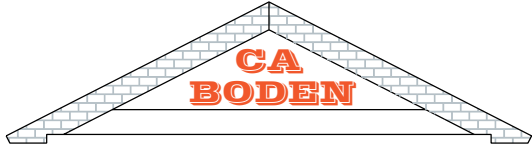

MEGA SERIE

FASAD GAVEL
FÖNSTER 8x10 5x5

SIZE	DATE	DWG NO.	REV
	060517	05100567	

SCALE	Designed by: SMÅLÄNNING	SHEET
-------	-------------------------	-------



Fiskaregatan 11
871 39 Härnösand

www.cabodense
0611-21790

Christer Arnborg
Tele: 0705-984050

5122
161
2350
100
2350
161

9732
161
2255
100
7055
161

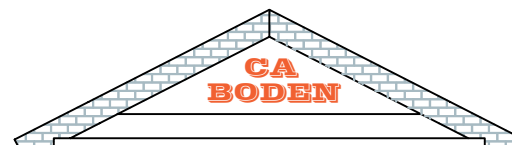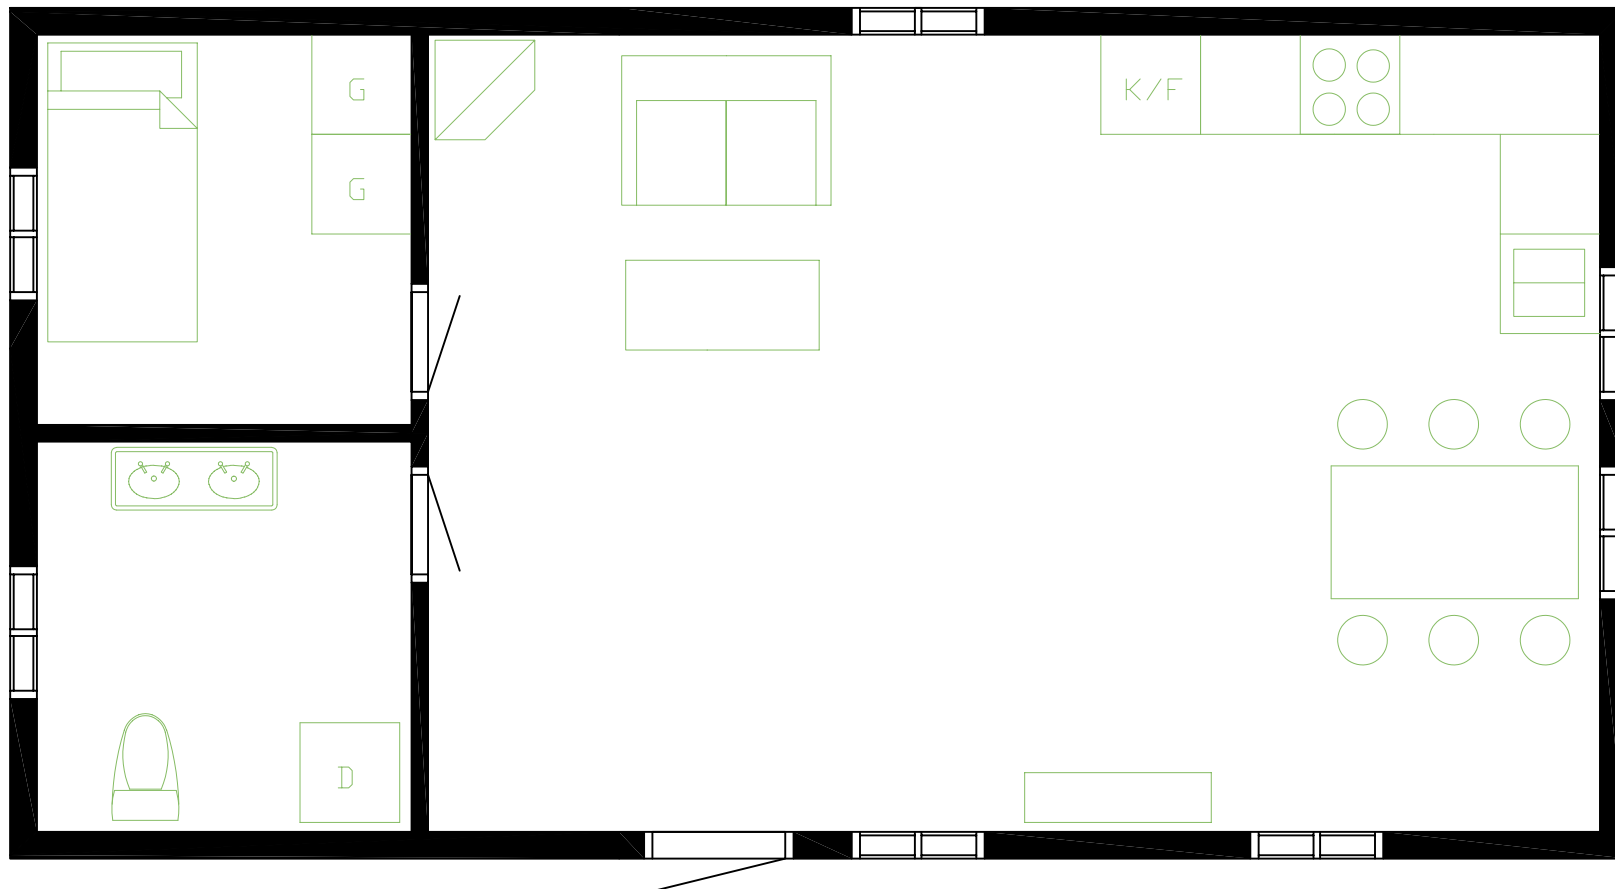

MEGA SERIE

ONSALA
PLAN


SIZE	DATE	DWG NO.	REV
	060219	05100589	

Fiskerigatan 11
871 39 Hårnäsund


www.caboden.se
0611-21790

Christer Arnborg
Tele: 0705-984050

SCALE	Designed by:	SHEET
	SMÅLÄNNING	

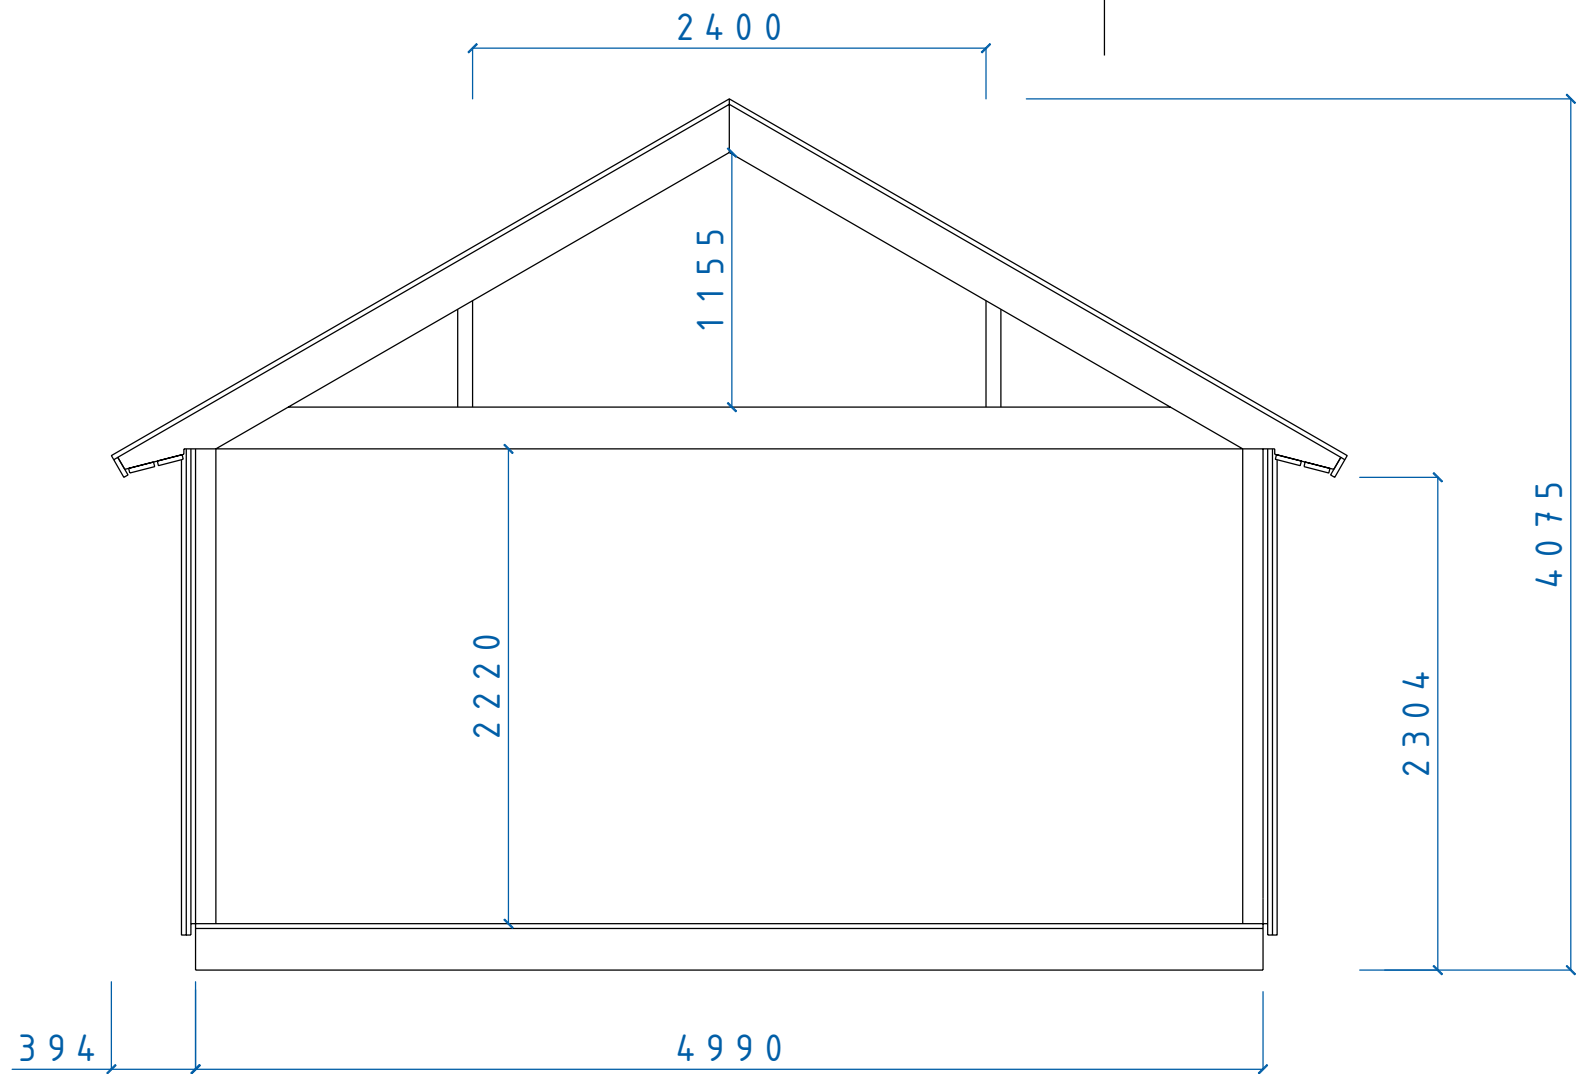

REVISIONS				
ZONE	REV	DESCRIPTION	DATE	APPROVED

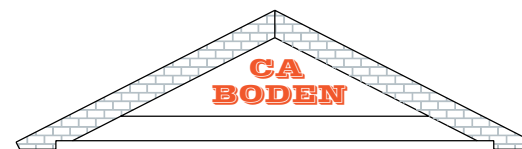

MEGA SERIE

SEKTION MEGA SERIEN
Tak 30° Sovloft

SIZE	DATE	DWG NO.	REV
060204	05100451		

Fiskaregatan 11
871 39 Härnösand

www.cabodense
0611-21790

Christer: Arnborg
Tele: 0705-984050

SCALE	Designed by: SMÅLÄNNING	SHEET
-------	-------------------------	-------