


REVISIONS				
ZONE	REV	DESCRIPTION	DATE	APPROVED

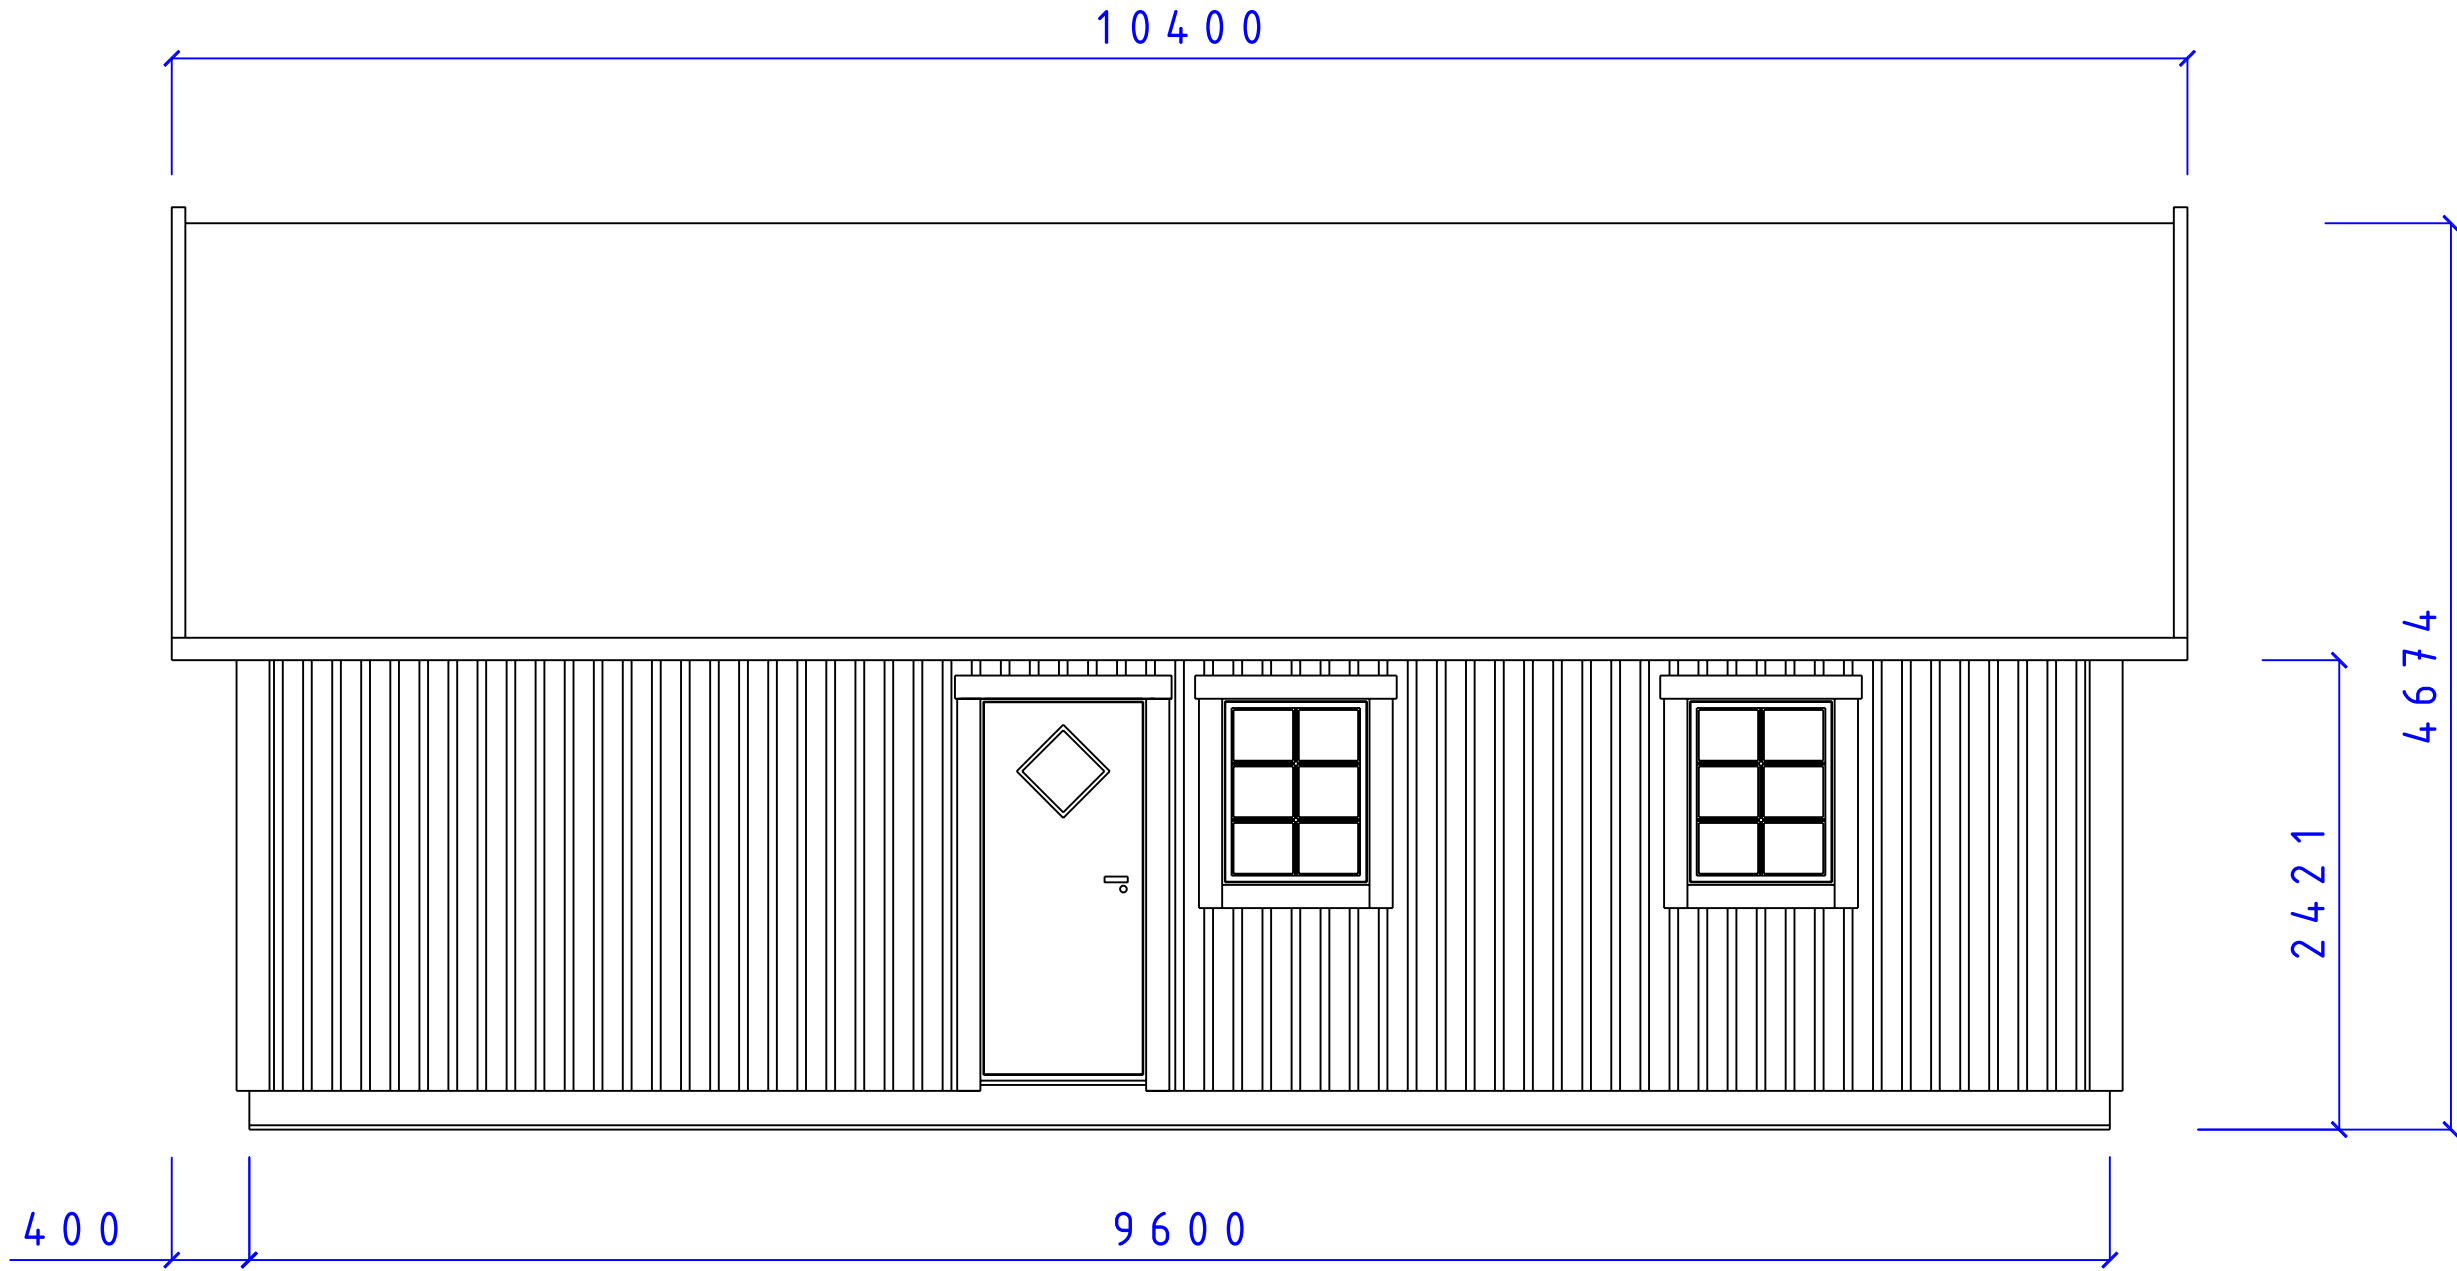

**CA-BODEN AB**  
STUGOR FÖR SJÄLMONTAGE

Fiskerisgränd 11  
871 39 Håröstrand

ca-boden\*\*  
0611-21790

Christer Arnborg  
Tele: 0725-984050

SERIE MEGA

ONSALA FASAD


F8x10 T36°

SIZE	DATE	DWG NO.	REV
	090304	05101616	

SCALE: 1:100/A3    Designed by: SMÅLÄNNING    SHEET

REVISIONS

ZONE	REV	DESCRIPTION	DATE	APPROVED
------	-----	-------------	------	----------

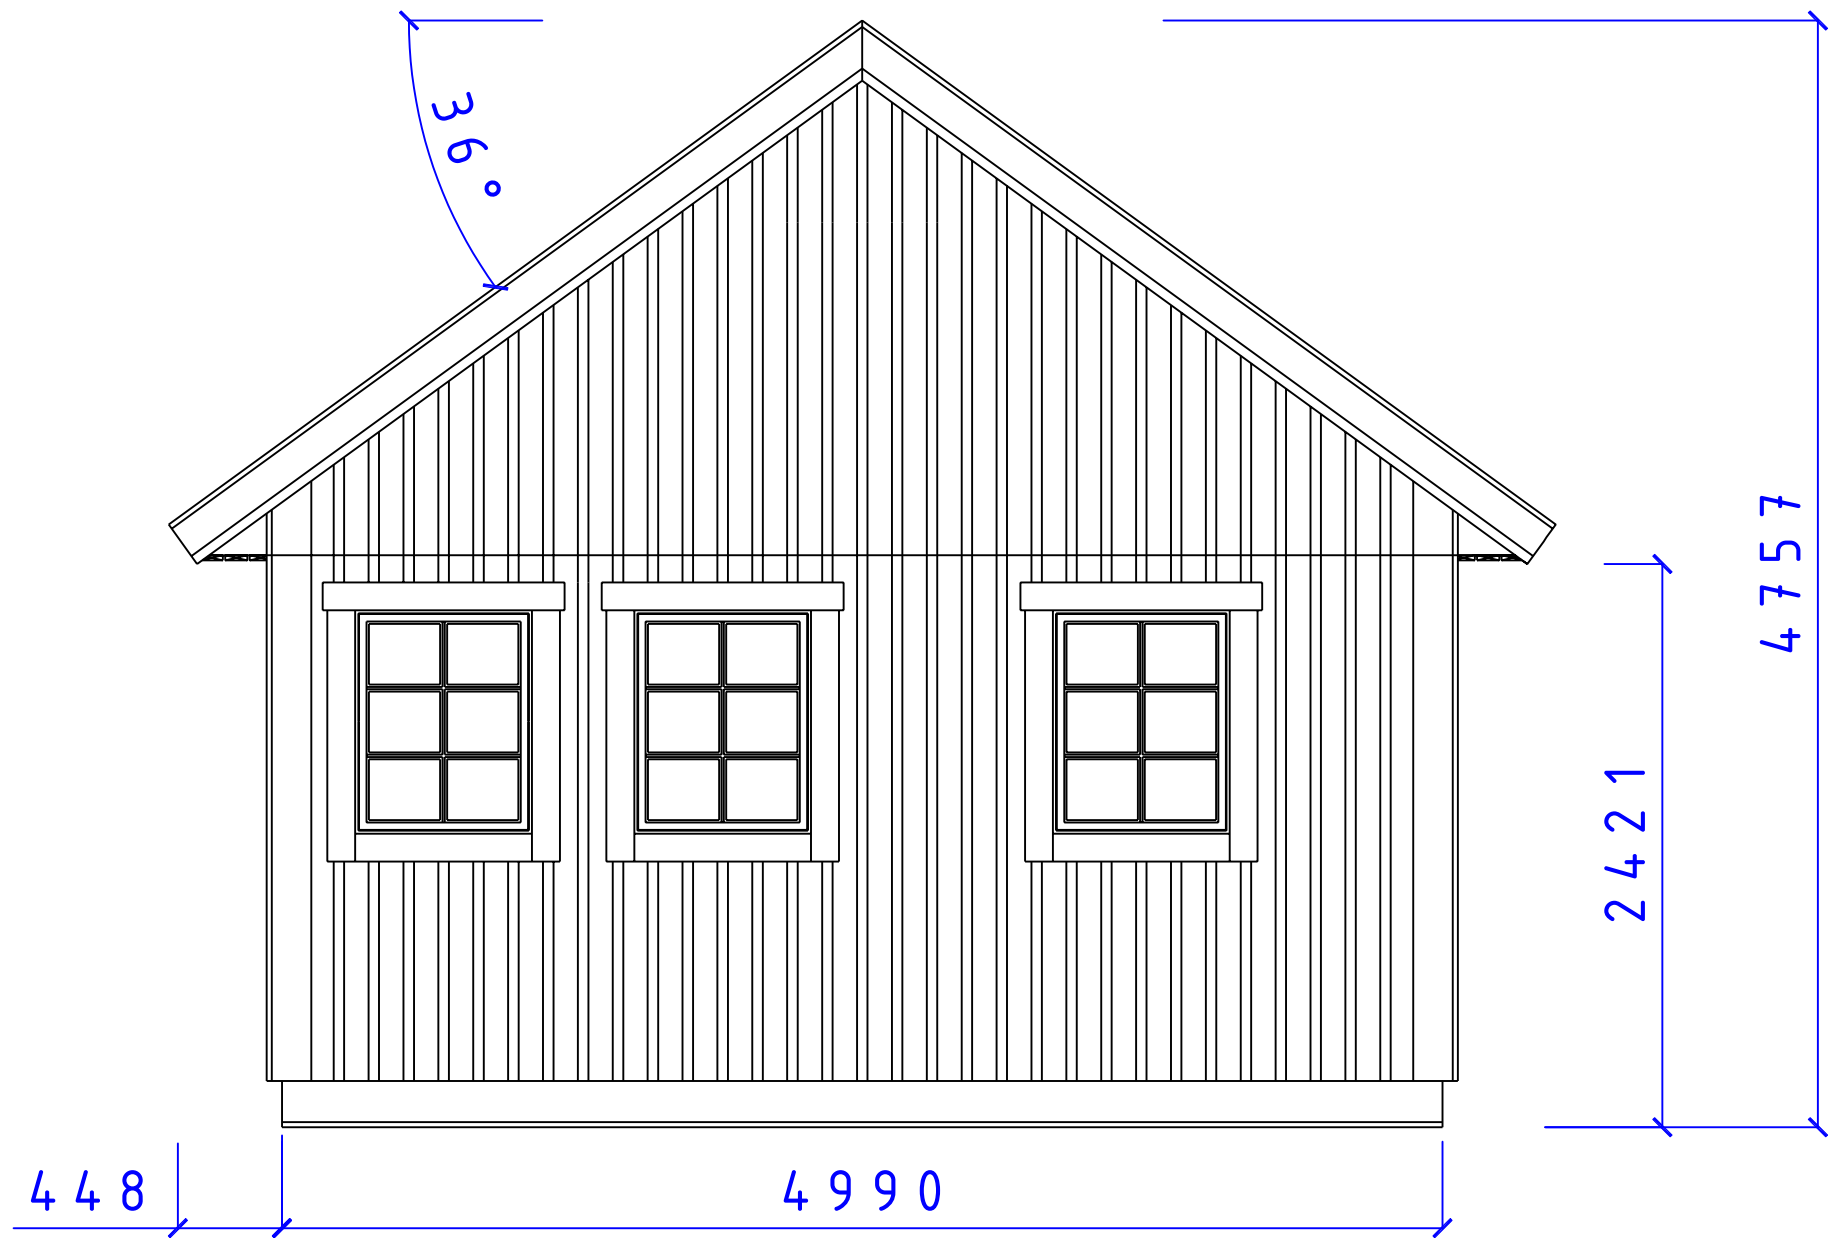

**CA-BODEN AB**  
STUGOR FÖR SJÄLMONTAGE


SERIE MEGA

FASAD GAVEL

F 8 x 10 T 36°

SIZE	DATE	DWG NO.	REV
	090304	05101618	

REVISIONS				
ZONE	REV	DESCRIPTION	DATE	APPROVED

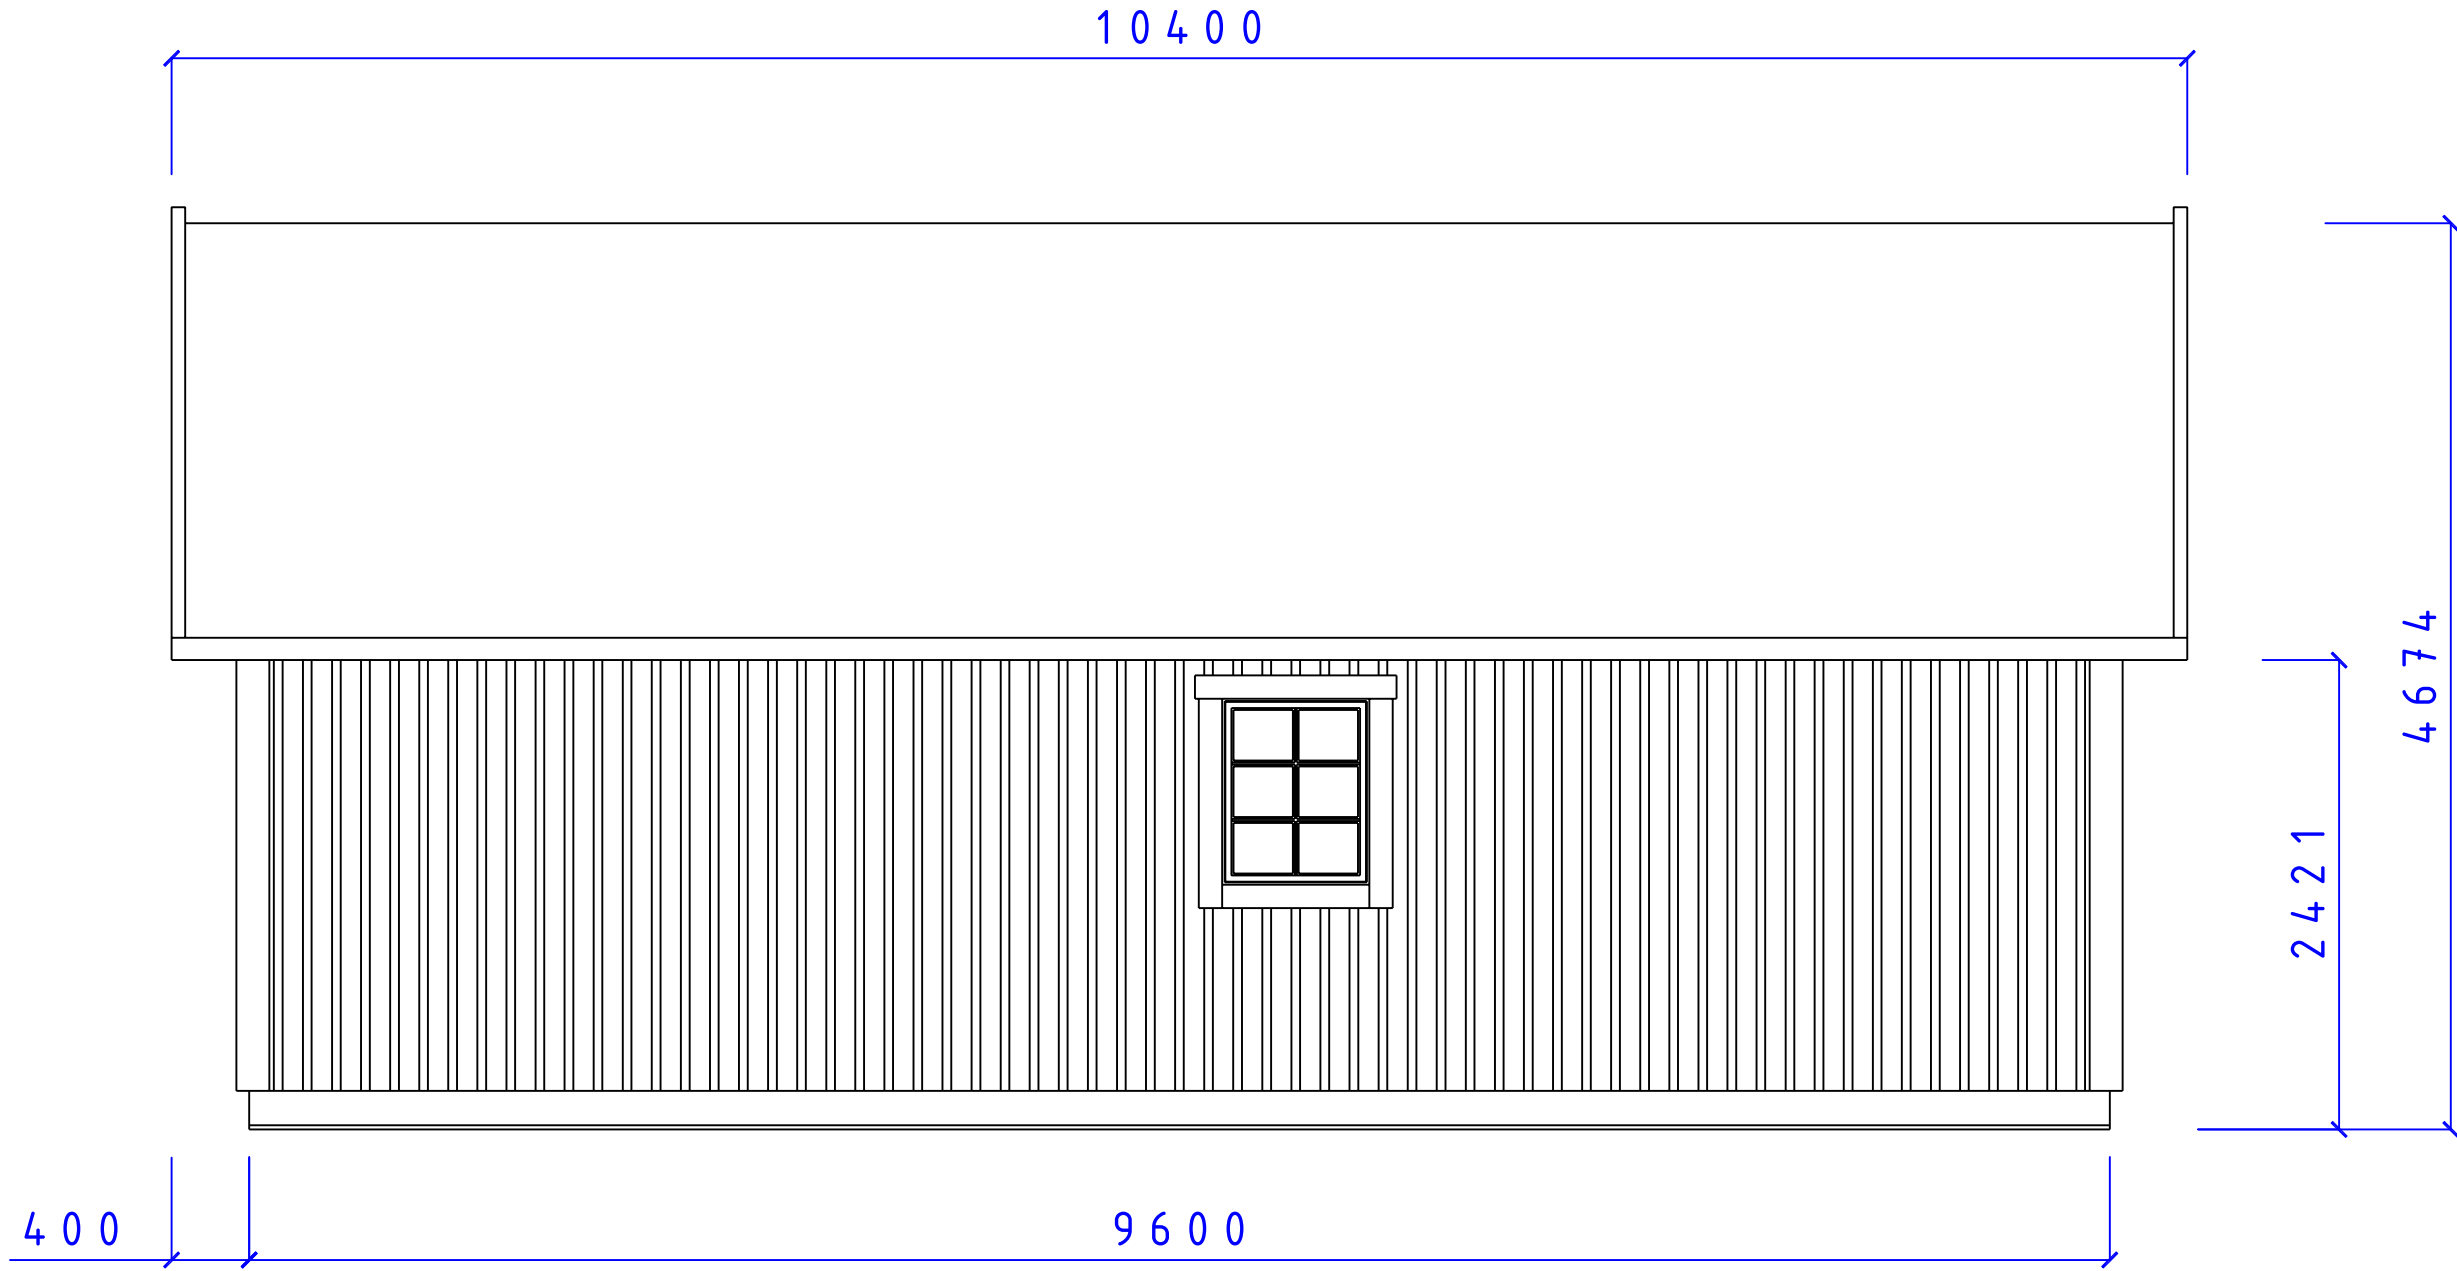


**CA-BODEN AB**  
STUGOR FÖR SJÄLMONTAGE

SERIE MEGA  
ONSALA FASAD  
F8x10 T36°

SIZE	DATE	DWG NO.	REV
	090304	05101614	

REVISIONS				
ZONE	REV	DESCRIPTION	DATE	APPROVED

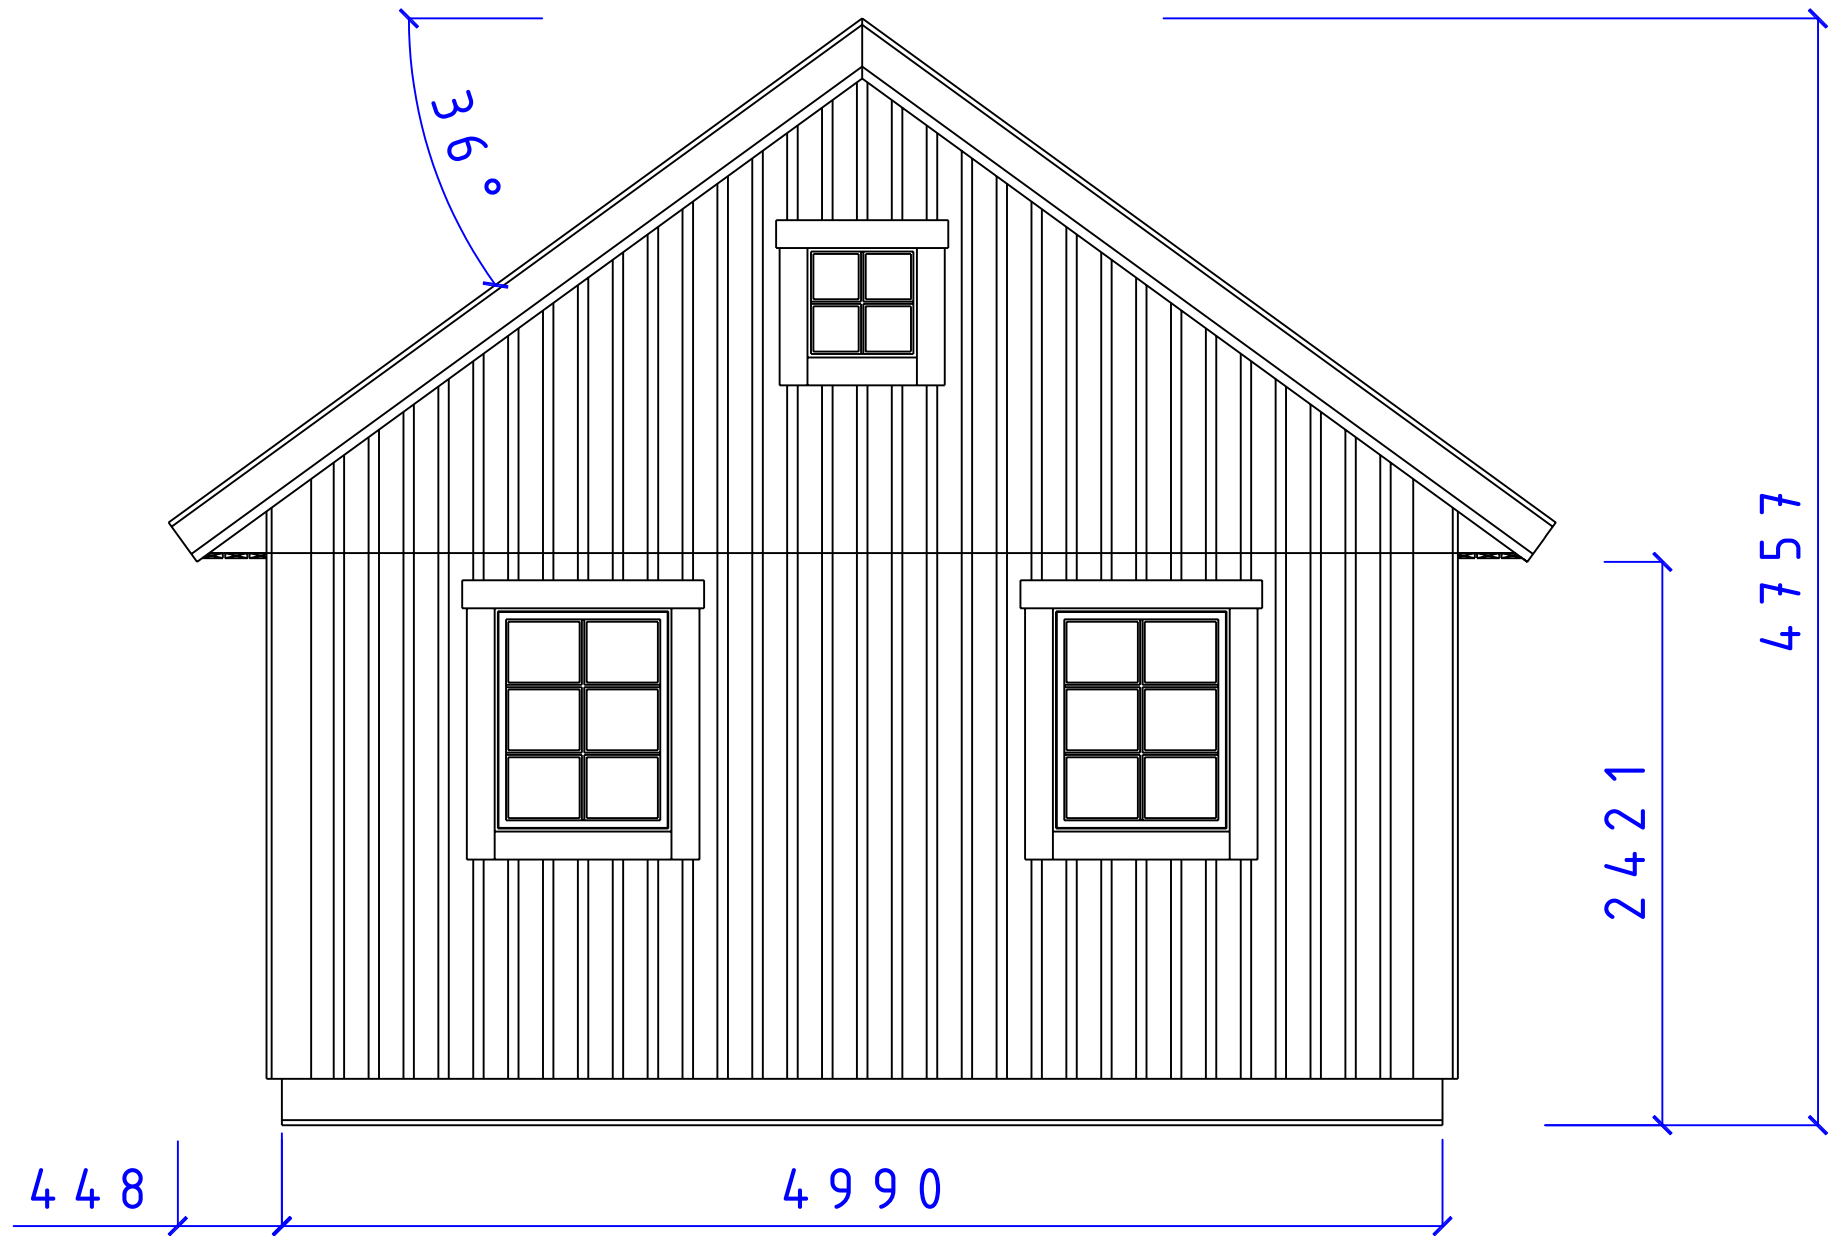


**CA-BODEN AB**  
STUGOR FÖR SJÄLMONTAGE


SERIE MEGA

FASAD GAVEL  
F8x10 5x5 T36°

SIZE	DATE	DWG NO.	REV
	090222	05101587	

REVISIONS				
ZONE	REV	DESCRIPTION	DATE	APPROVED

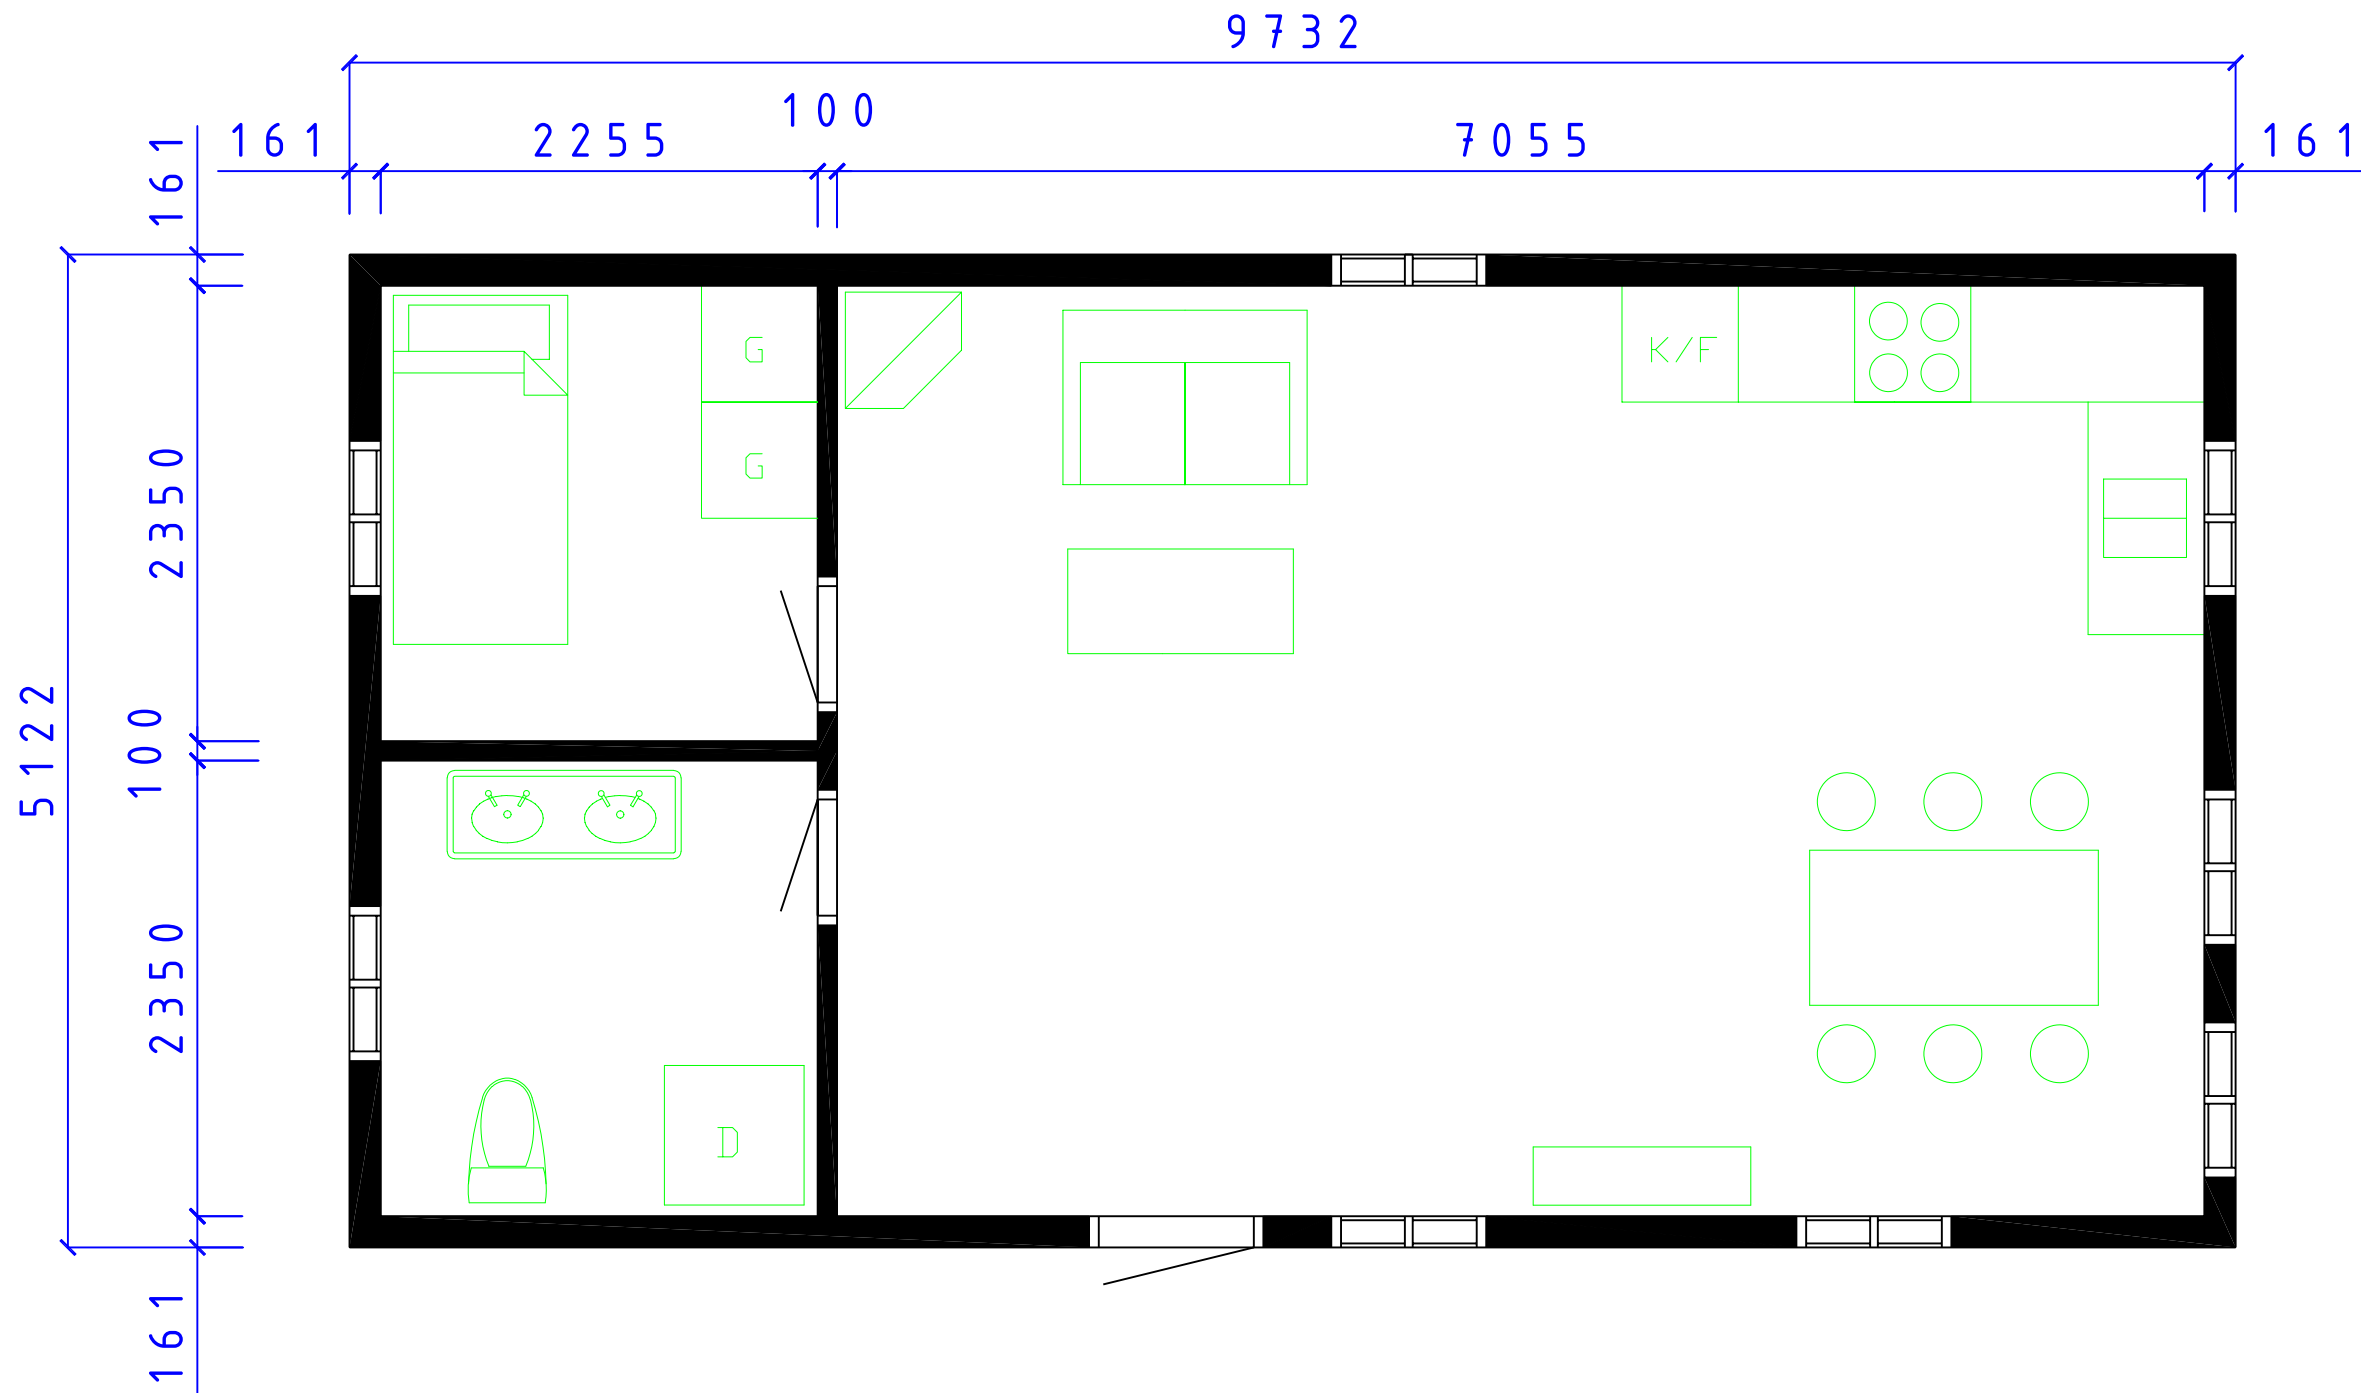



**CA-BODEN AB**  
STUGOR FÖR SJÄLMONTAGE

SERIE MEGA

ONSALA  
PLAN

SIZE	DATE	DWC NO.	REV
	090304	05101610	

Fiskarsgatan 11  
871 39 Herrörsund





www.caboden.se  
0611-21790


Christer Arnborg  
Tele: 0705-984050

SCALE: 1:100/A3  
Designed by: SMÅLÄNNING

SHEET

REVISIONS				
ZONE	REV	DESCRIPTION	DATE	APPROVED

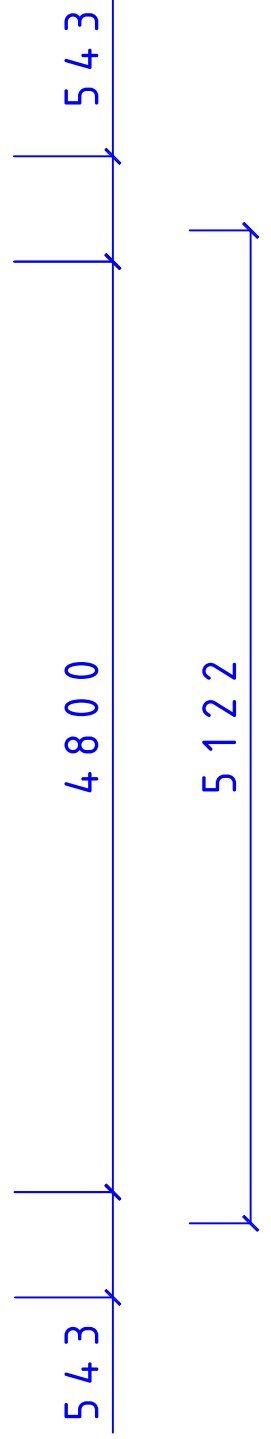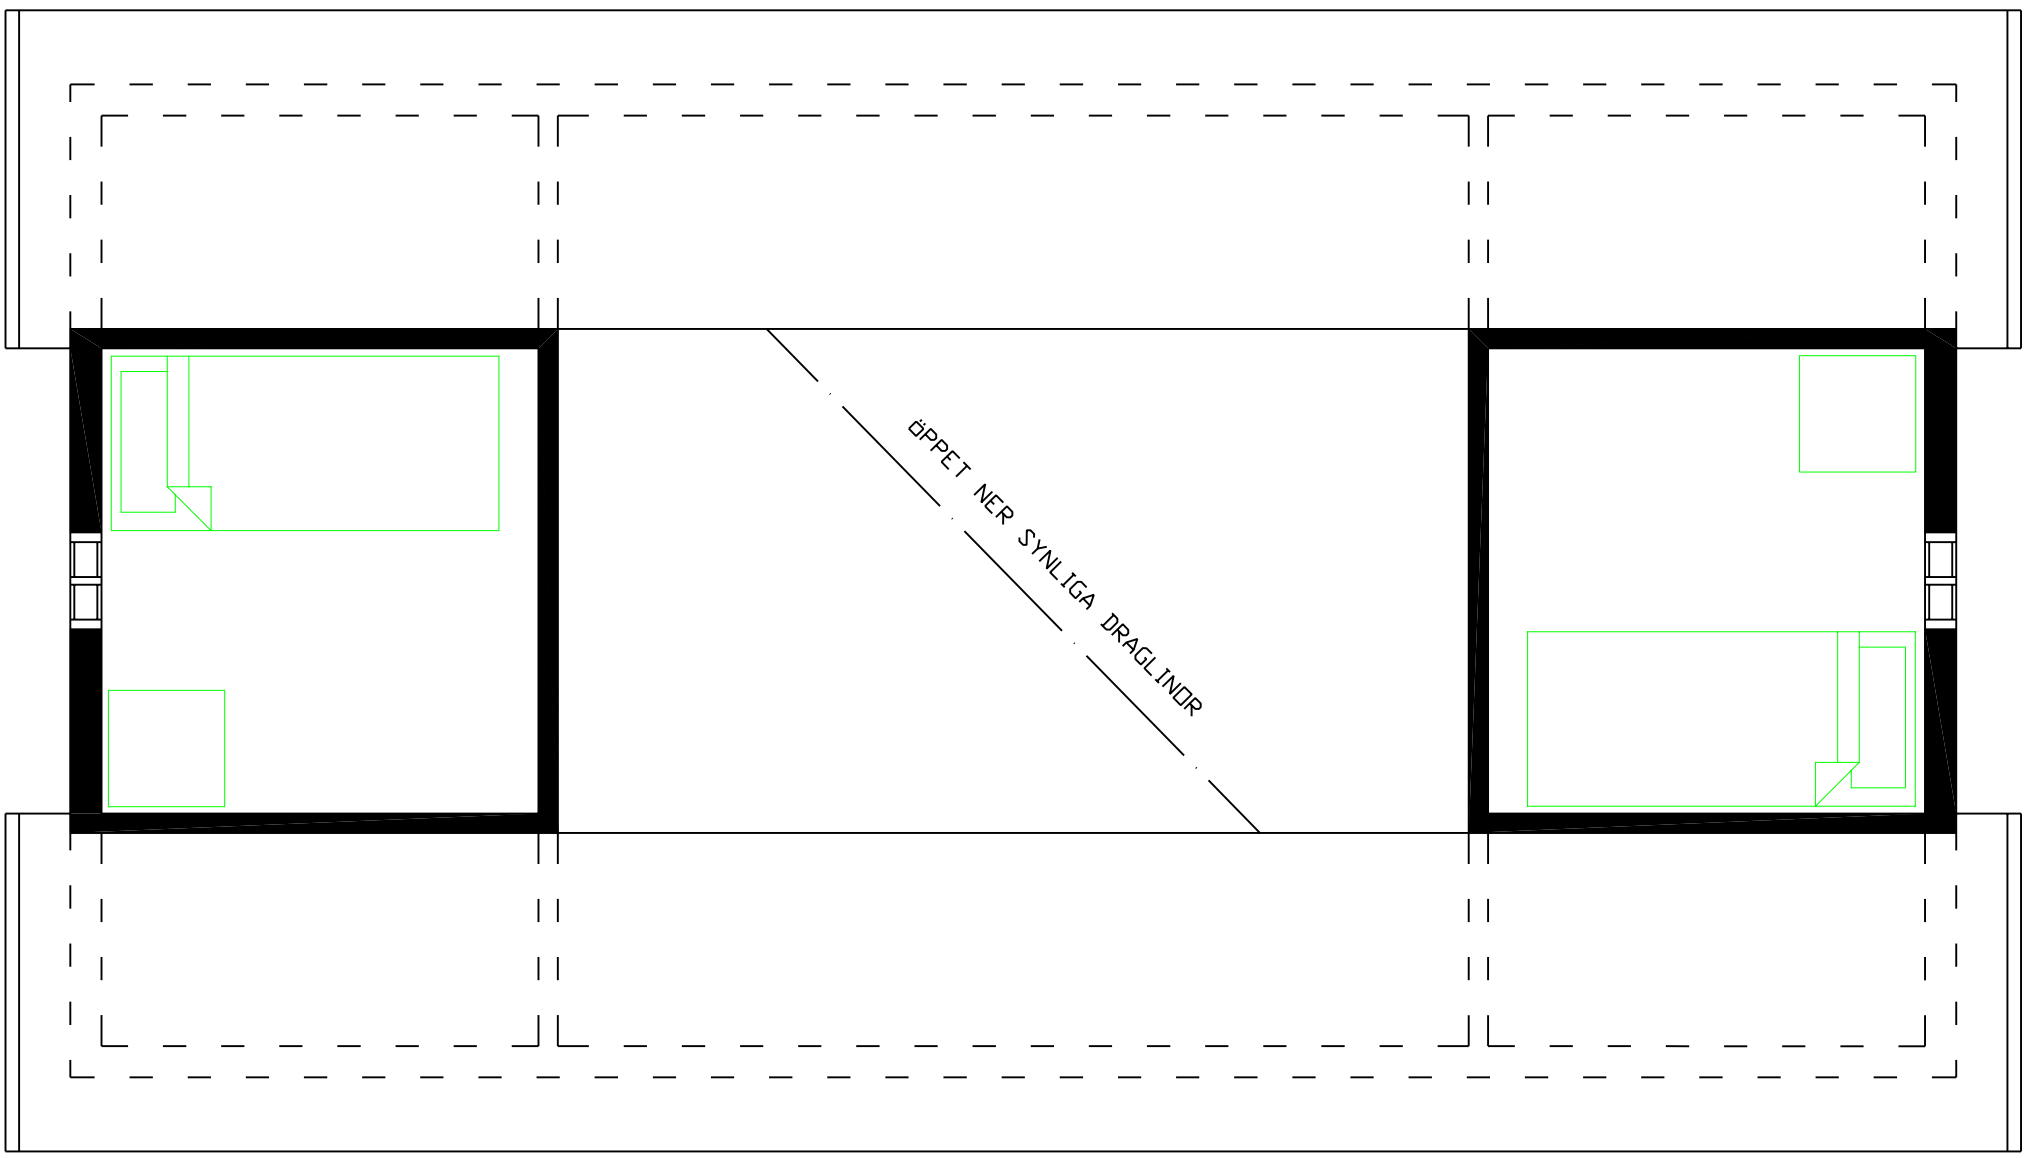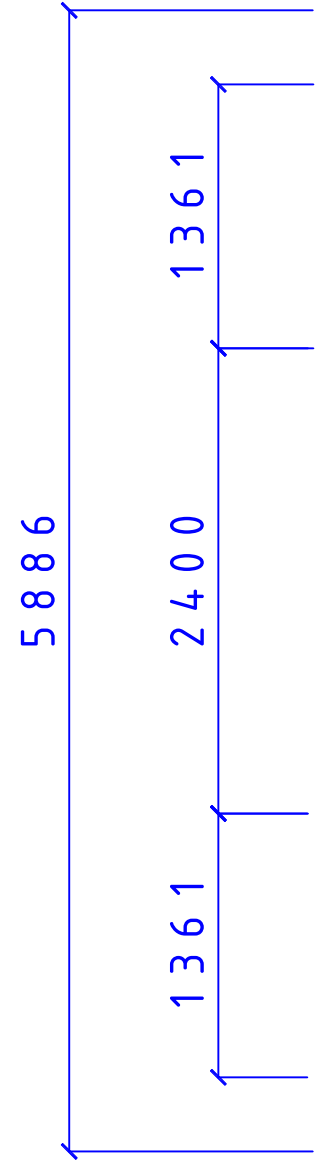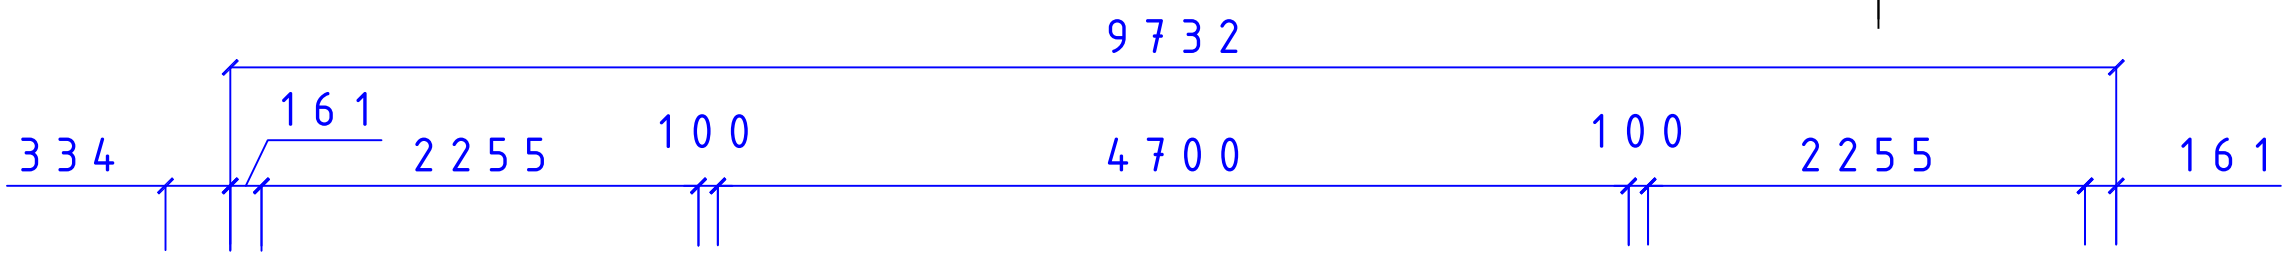



**CA-BODEN AB**  
STUGOR FÖR SJÄLVMONTAGE


SERIE MEGA

ONSALA  
LOFTPLAN

Fiskerigatan 11 871 39 Herråsåsa	www.caboden.se 0611-21790	Christer Arnborg Tele: 0705-984050	SCALE: 1:100/A3	Designed by: SMÅLÄNNING	SHEET
-------------------------------------	------------------------------	---------------------------------------	-----------------	-------------------------	-------

SIZE	DATE	DWC NO.	REV
	090304	05101612	

REVISIONS				
ZONE	REV	DESCRIPTION	DATE	APPROVED

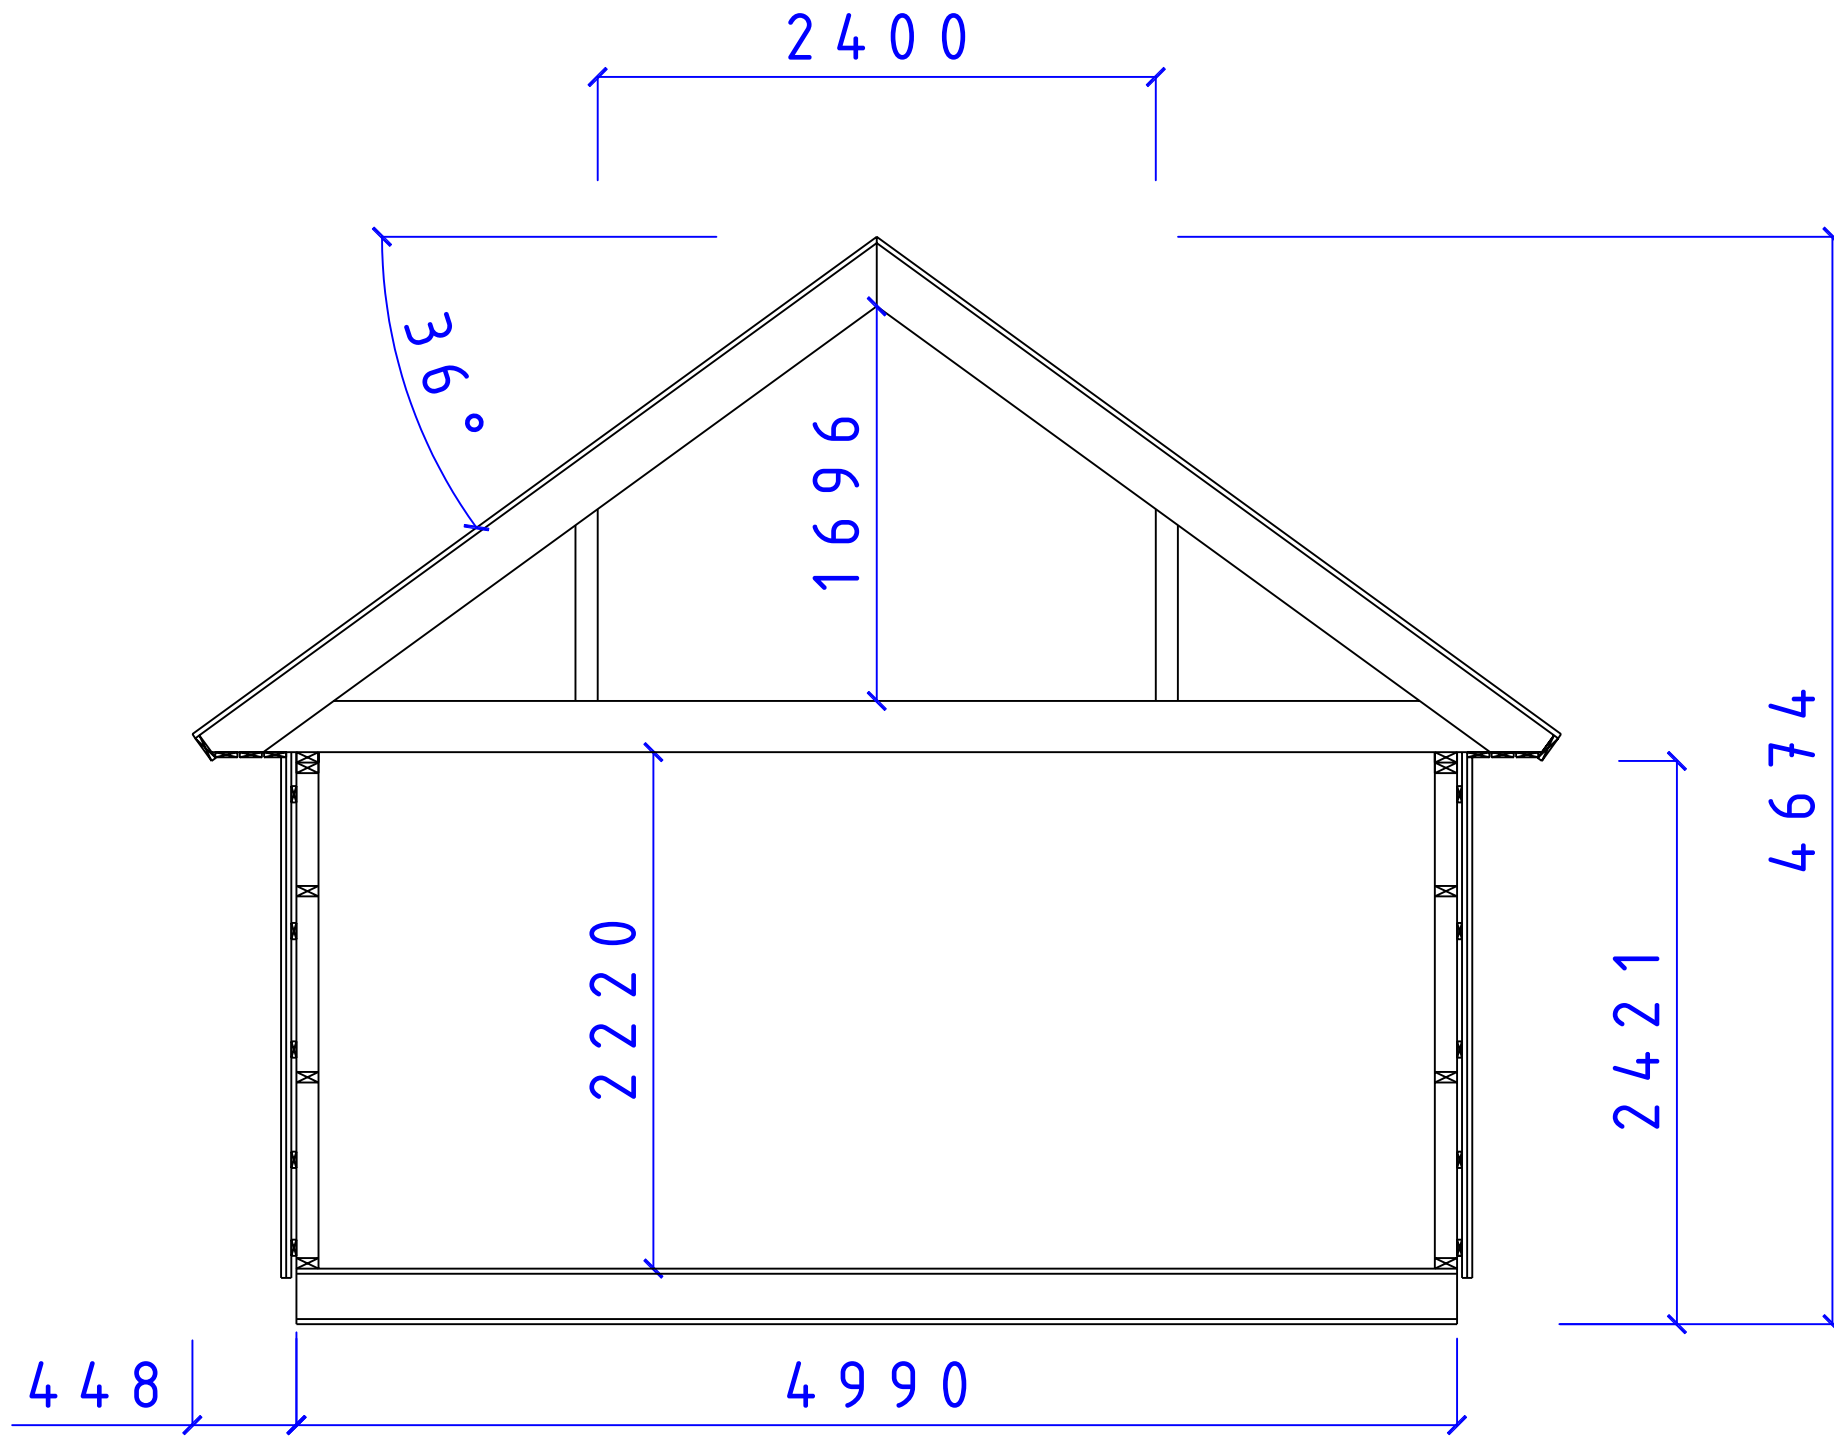

**CA-BODEN AB**  
 STUGOR FÖR SJÄLMONTAGE

SERIE MEGA

SEKTION MEGA SERIEN  
 TAK 36° LOFT

SIZE	DATE	DWG NO.	REV
	081130	05101346	