
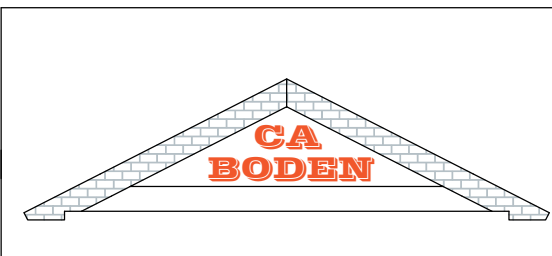


REVISIONS				
ZONE	REV	DESCRIPTION	DATE	APPROVED


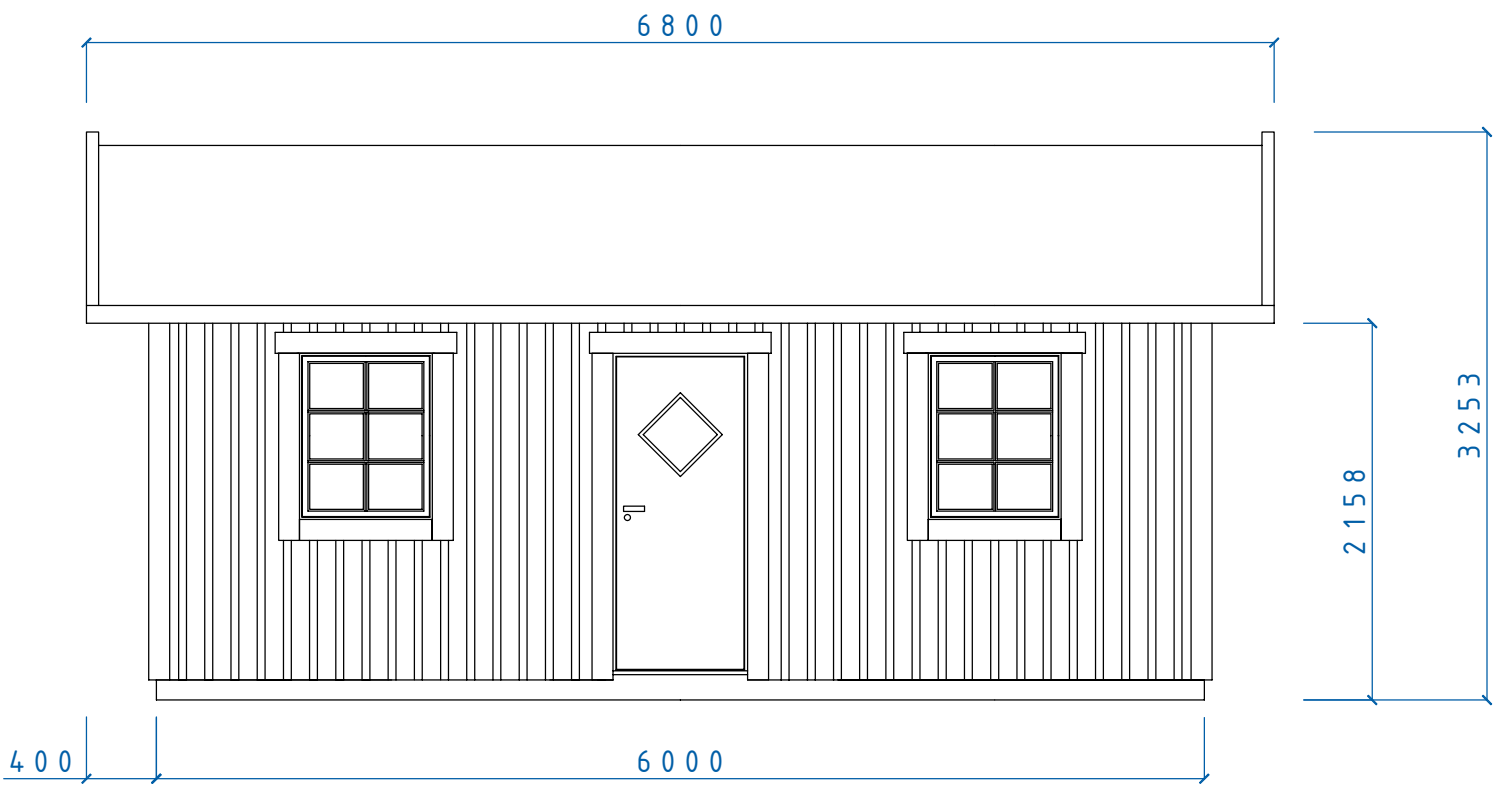


MINI SERIE
 ASPÖ FASAD SIDA
 F8x10 D8x19 TAK 30°

Fiskaregatan 11 871 39 HÄRRNÄSAND	www.cabodense 0611-21790	Christer Arnberg Tele: 0705-984050	SCALE	Designed by: SMÅLÄNNING	SHEET
--------------------------------------	-----------------------------	---------------------------------------	-------	-------------------------	-------



SIZE	DATE	DWG NO.	REV
	060330	05100743	

REVISIONS				
ZONE	REV	DESCRIPTION	DATE	APPROVED

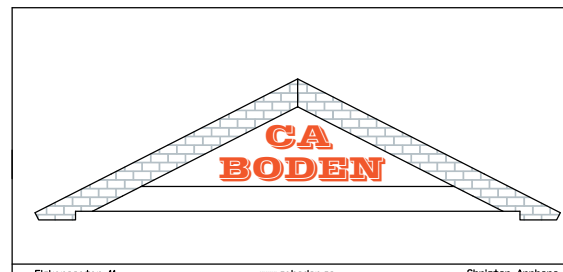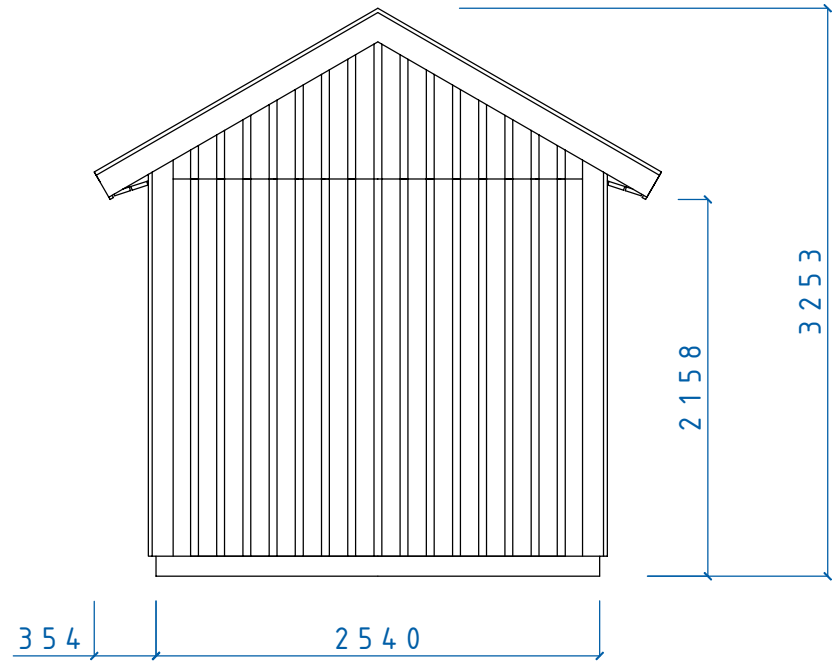

MINI SERIE				
FASAD GAVEL				
TAK 30°				
SIZE	DATE	DWG NO.	REV	
	060328	05100706		
SCALE	Designed by: SMÅLÄNNING		SHEET	

REVISIONS				
ZONE	REV	DESCRIPTION	DATE	APPROVED

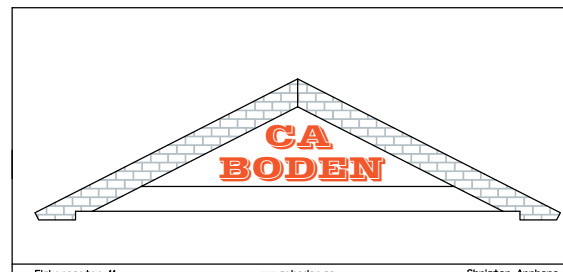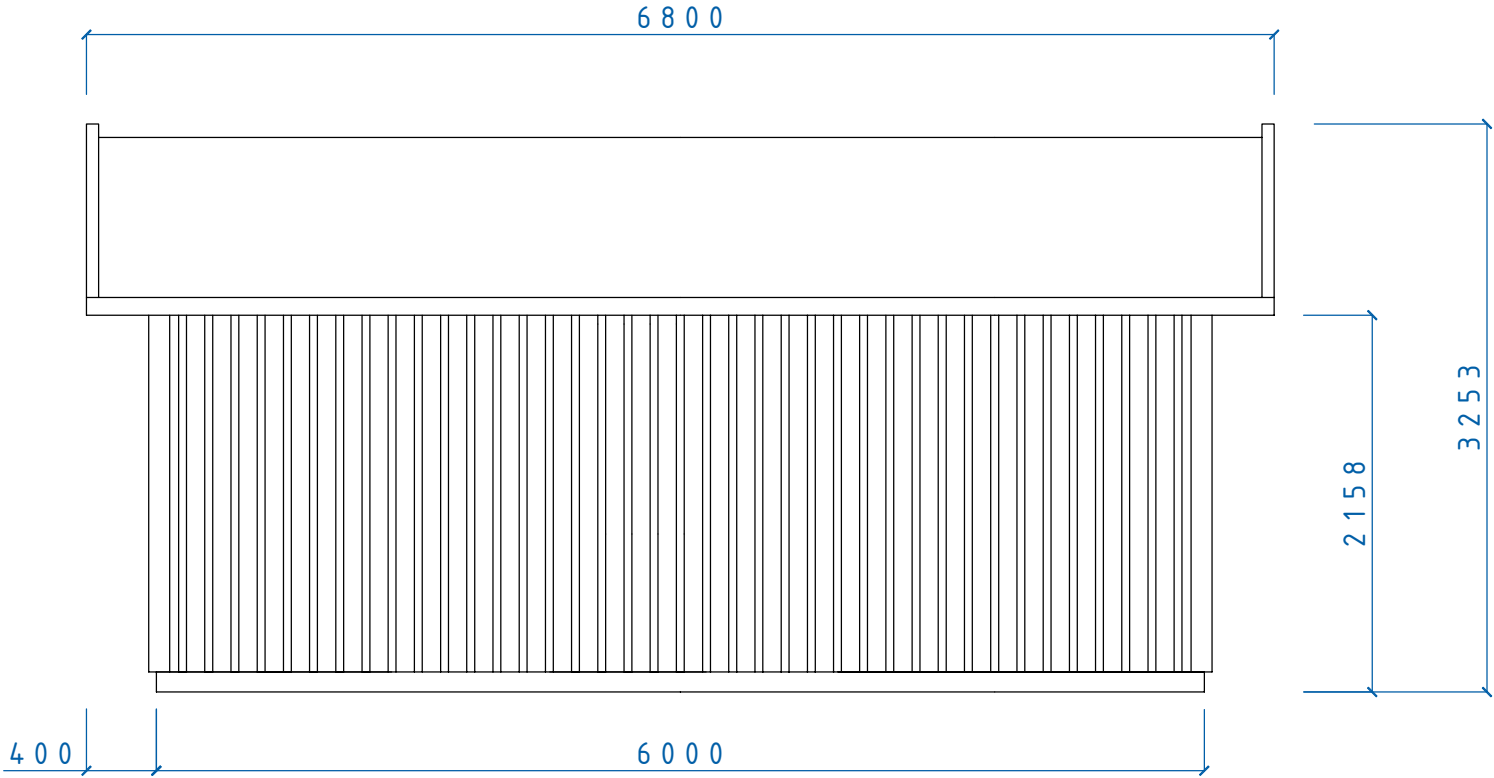



MINI SERIE				
ASPÖ FASAD SIDA				
TAK 30°				
SIZE	DATE	DWG NO.	REV	
	060328	05100730		
SCALE	Designed by: SMÅLÄNNING		SHEET	

Fiskaregatan 11
871 39 Härnösand

www.cabodense
0611-21790



Christer Arnberg
Tele: 0705-984050

REVISIONS				
ZONE	REV	DESCRIPTION	DATE	APPROVED

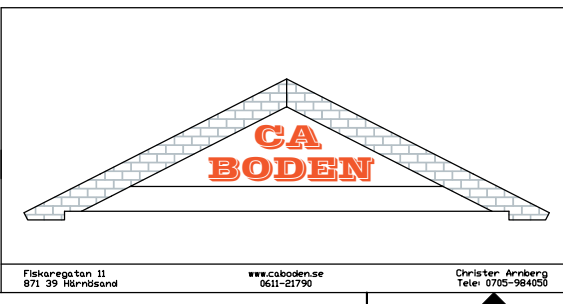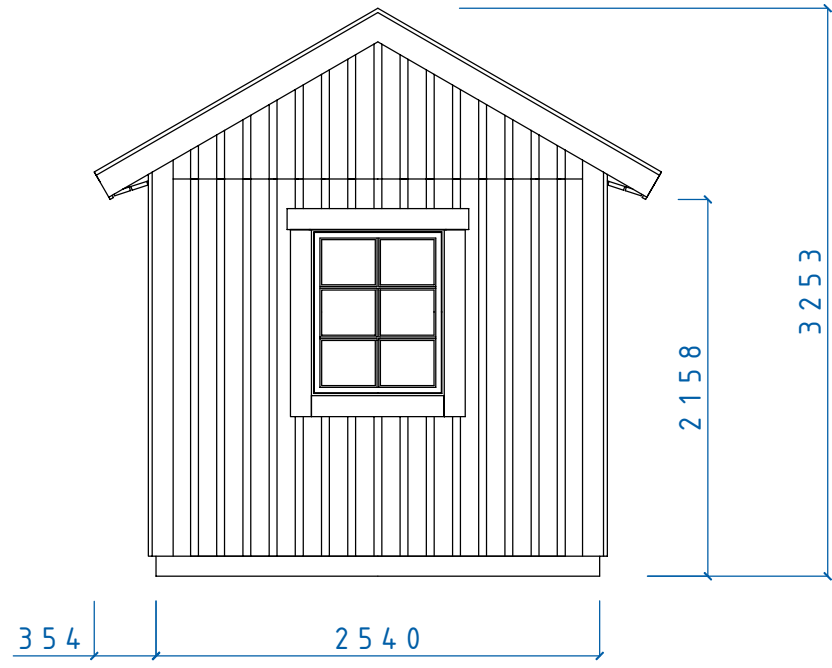


MINI SERIE				
FASAD GAVEL				
F 8x10 TAK 30°				
SIZE	DATE	DWG NO.	REV	
	060330	05100731		
SCALE	Designed by: SMÅLÄNNING		SHEET	

REVISIONS				
ZONE	REV	DESCRIPTION	DATE	APPROVED

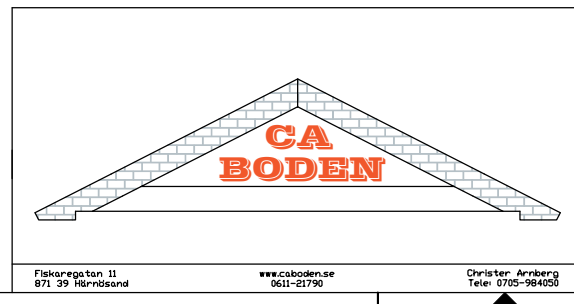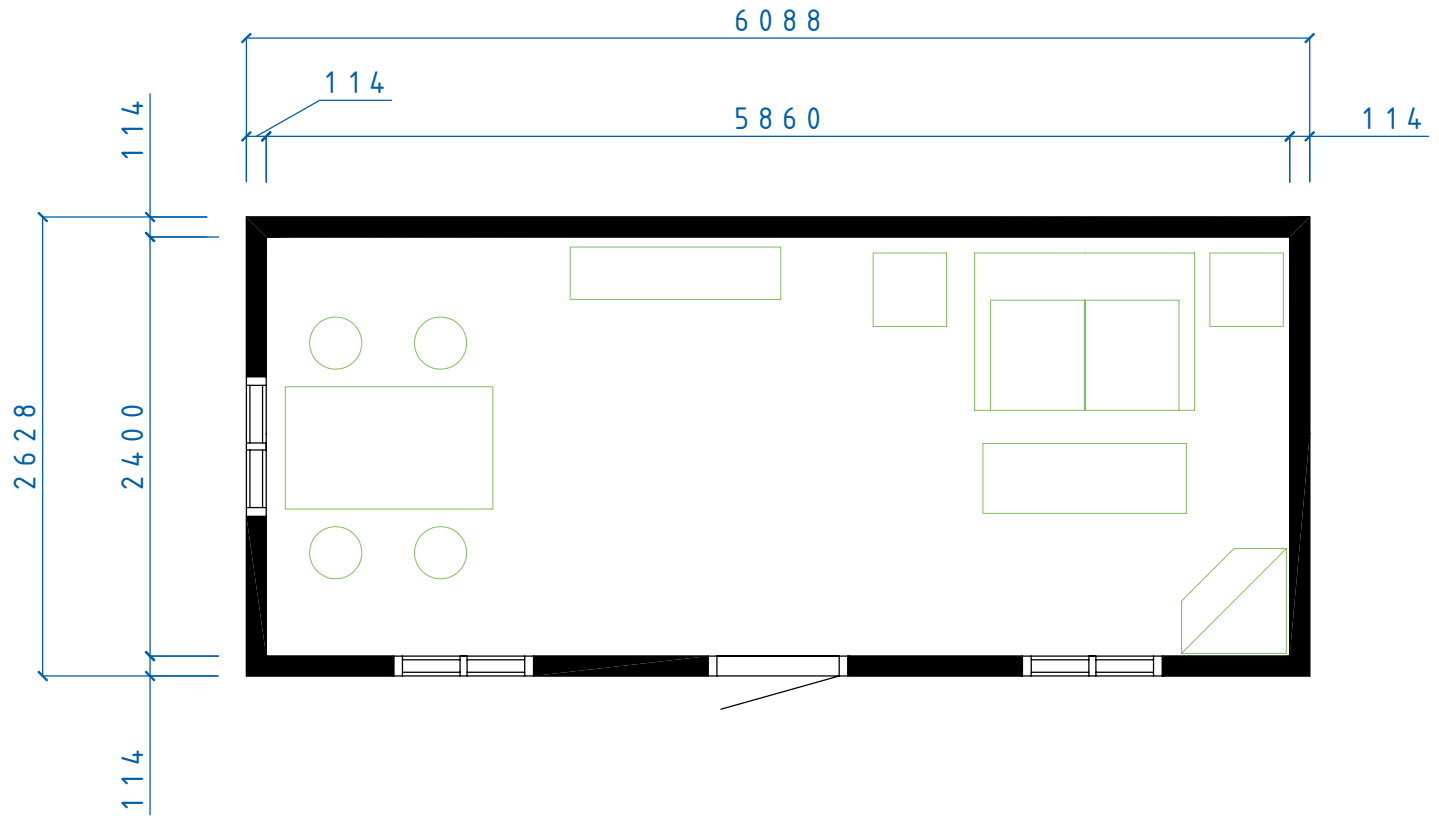

MINI SERIE				
ASPÖ PLAN				
SIZE	DATE	DWG NO.	REV	
	060330	05100742		
SCALE	Designed by: SMÅLÄNNING		SHEET	

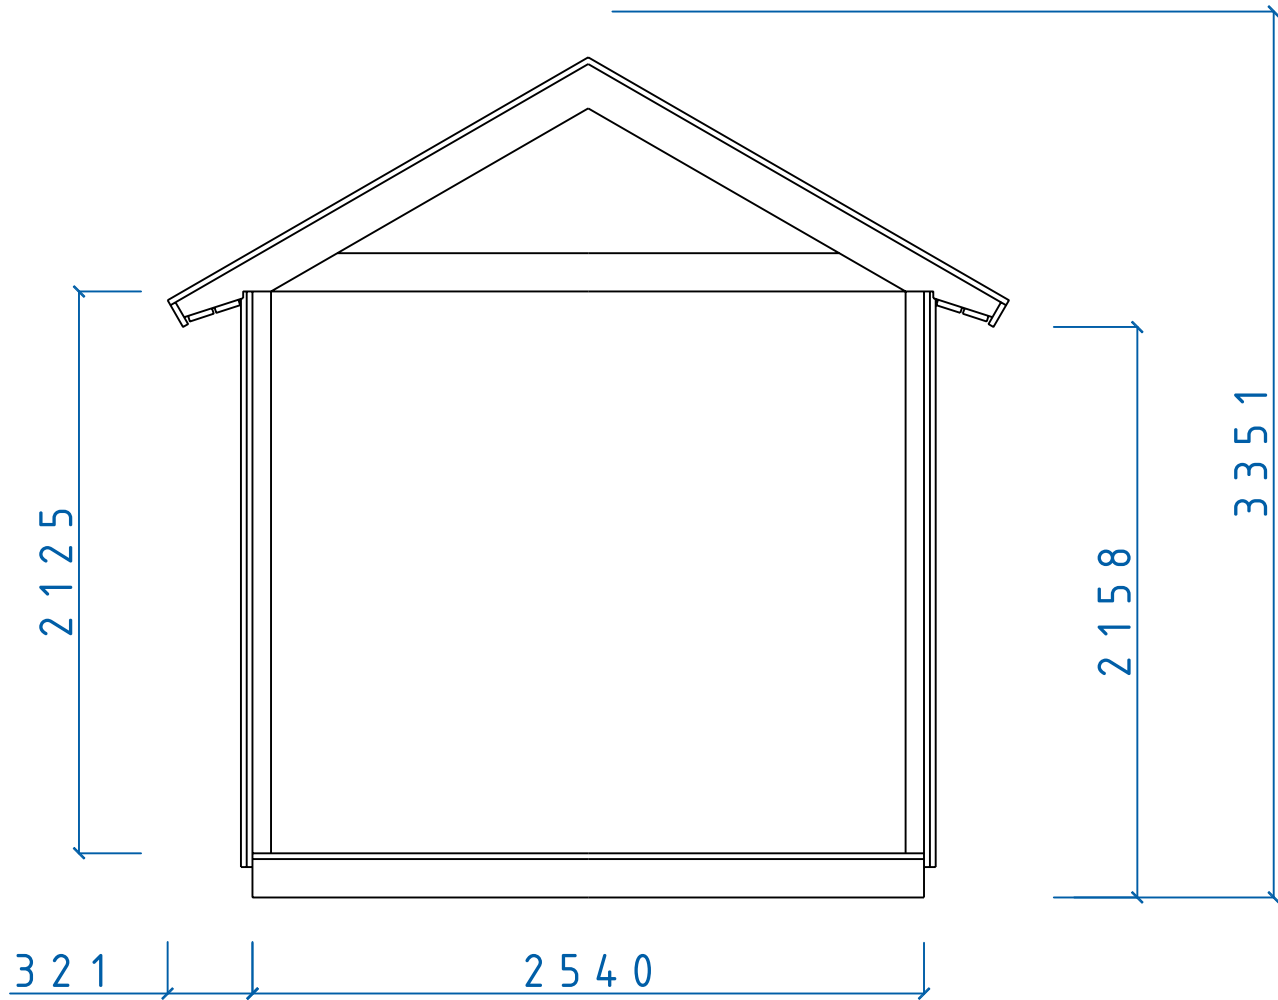

REVISIONS				
ZONE	REV	DESCRIPTION	DATE	APPROVED

		MINI SERIE		
		MINI SEKTION		
SIZE	DATE	DWG NO.	REV	
	060329	05100726		
Fiskaregatan 11 871 39 Rörörsåsa		www.caboden.se 0611-21790	Christer Arnborg Tele: 0705-984050	
SCALE	Designed by: SMÅLÄNNING		SHEET	