

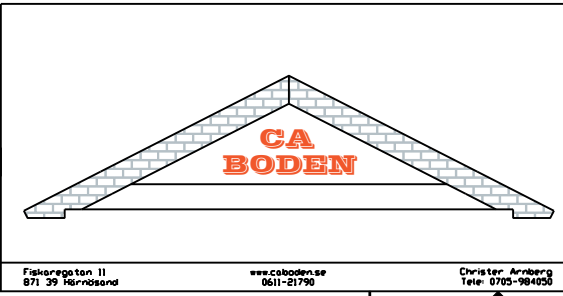
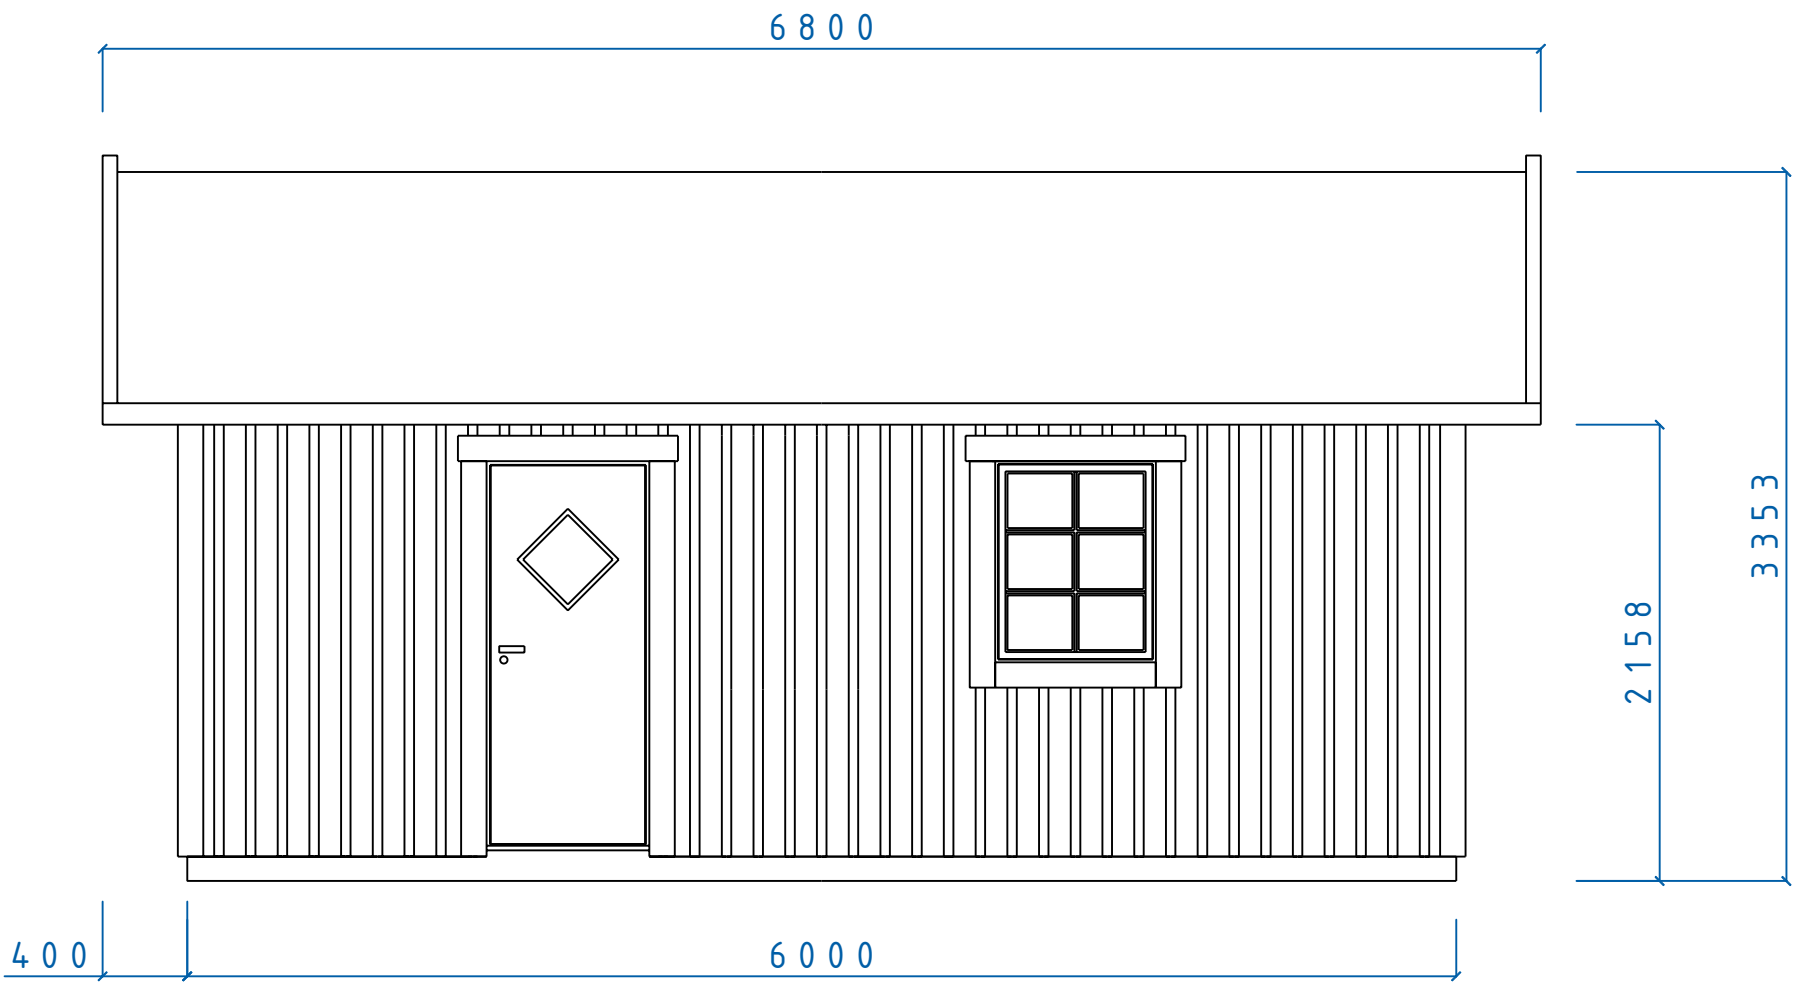


REVISIONS				
ZONE	REV	DESCRIPTION	DATE	APPROVED

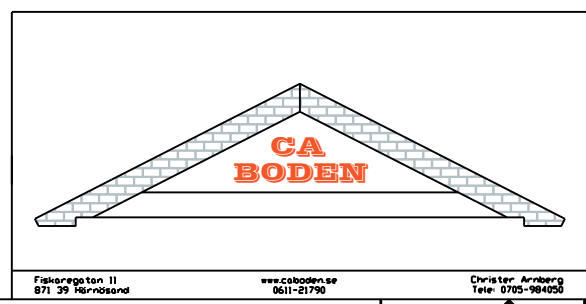

MIDI SERIE				
BIRKA FASAD DÖRR FÖNSTER				
SIZE	DATE	DWG NO.	REV	
060214		05100548		
SCALE	Designed by: SMÄLÄNNING		SHEET	

REVISIONS				
ZONE	REV	DESCRIPTION	DATE	APPROVED

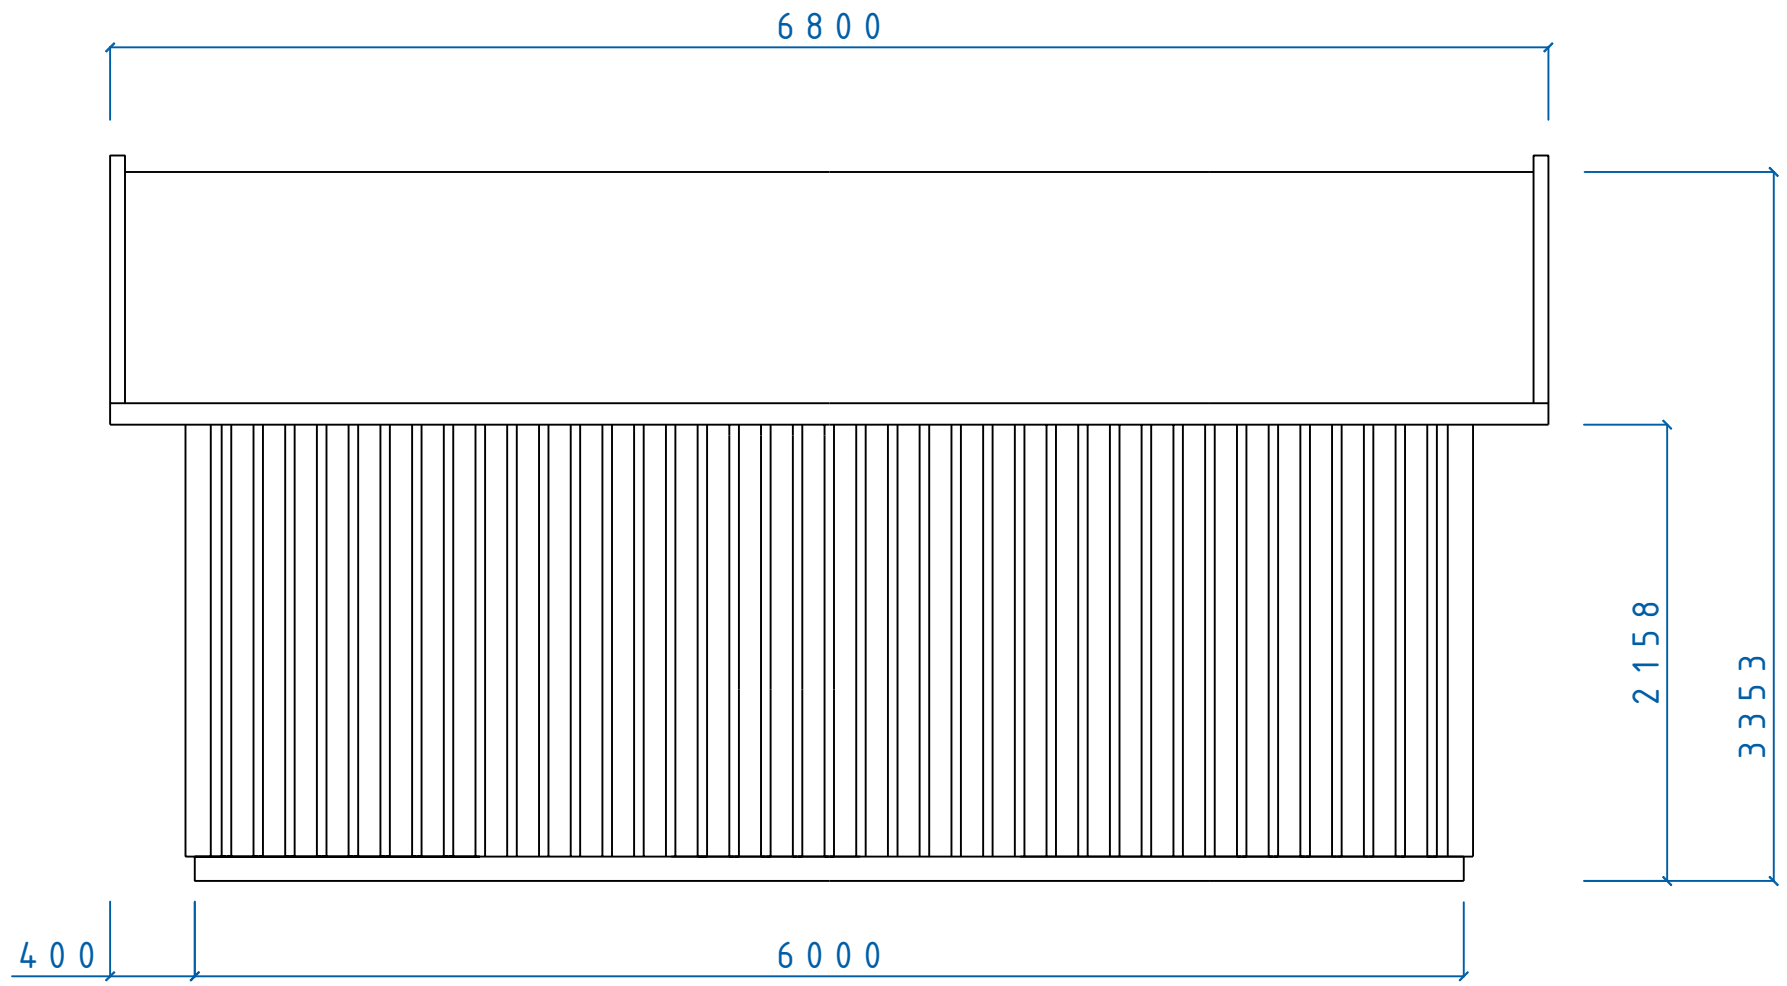



MIDI SERIE			
BIRKA FASAD SIDA			
SIZE	DATE	DWG NO.	REV
	060214	05100547	
SCALE	Designed by: SMÅLÄNNING		SHEET

Fiskaregatan 11
871 39 Rörörsåsa

www.caboden.se
0611-21790

Christer Arnborg
Tele: 0705-984050

REVISIONS				
ZONE	REV	DESCRIPTION	DATE	APPROVED

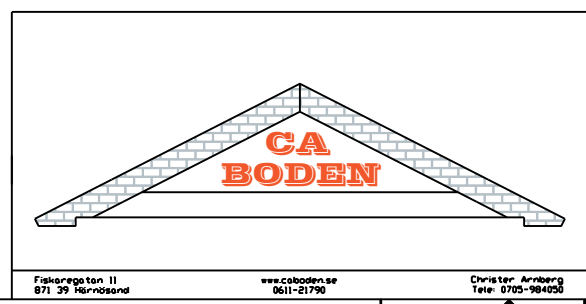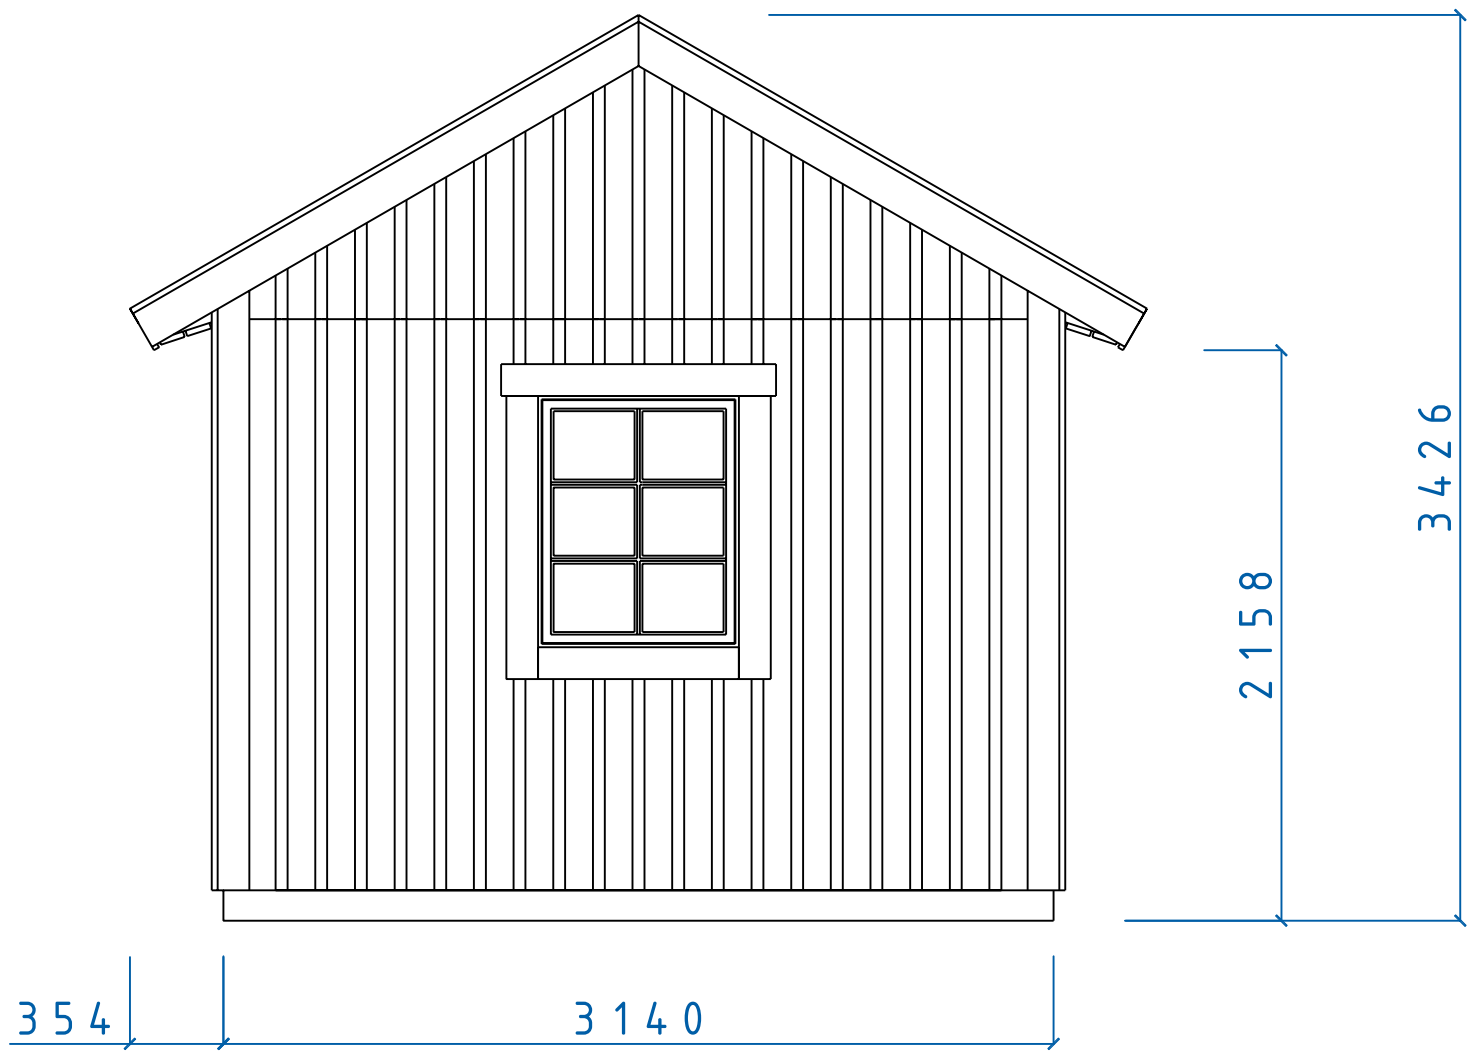



MIDI SERIE				
MIDI FASAD GAVEL F8x10				
SIZE	DATE	DWG NO.	REV	
	060214	05100552		
SCALE	Designed by: SMÅLÄNNING		SHEET	

Fiskaregatan 11
871 39 Rörörsåsa

www.caboden.se
0611-21790

Christer Arnborg
Tele: 0705-984058

REVISIONS				
ZONE	REV	DESCRIPTION	DATE	APPROVED

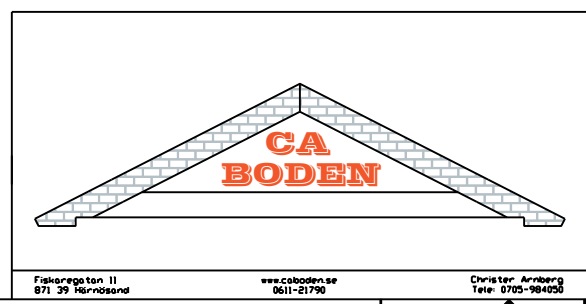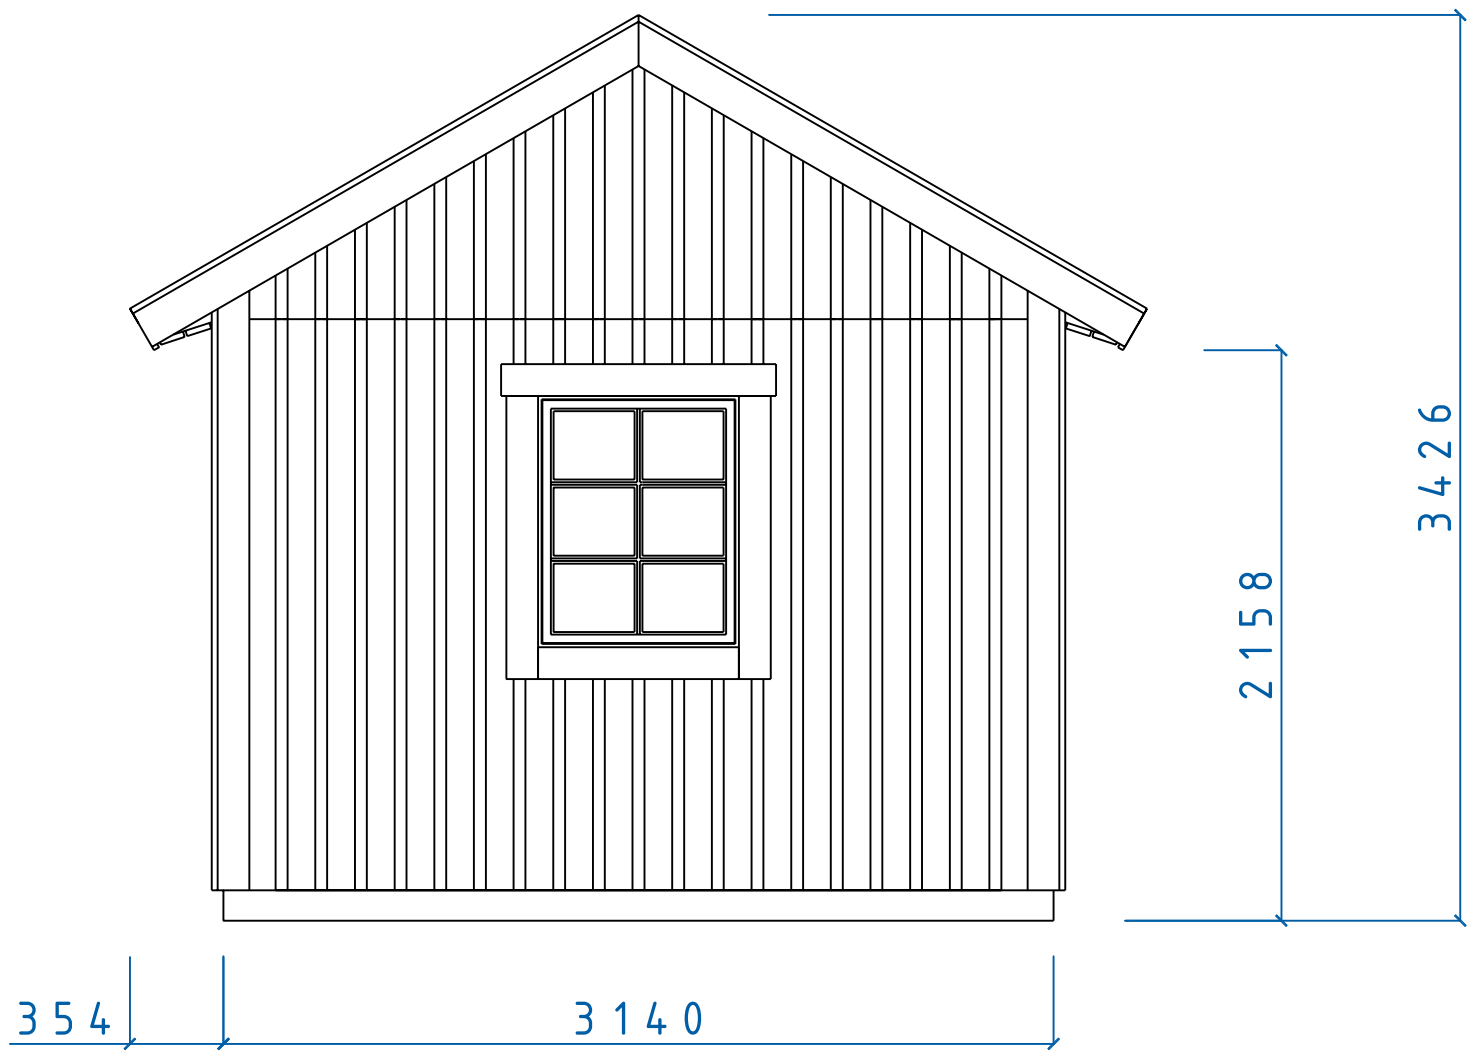


MIDI SERIE				
MIDI FASAD GAVEL F8x10				
SIZE	DATE	DWG NO.	REV	
	060214	05100552		
SCALE	Designed by: SMÅLÄNNING		SHEET	

Fiskaregatan 11
871 39 Rörörsåsa

www.caboden.se
0611-21790

Christer Arnborg
Tele: 0705-984058


REVISIONS				
ZONE	REV	DESCRIPTION	DATE	APPROVED

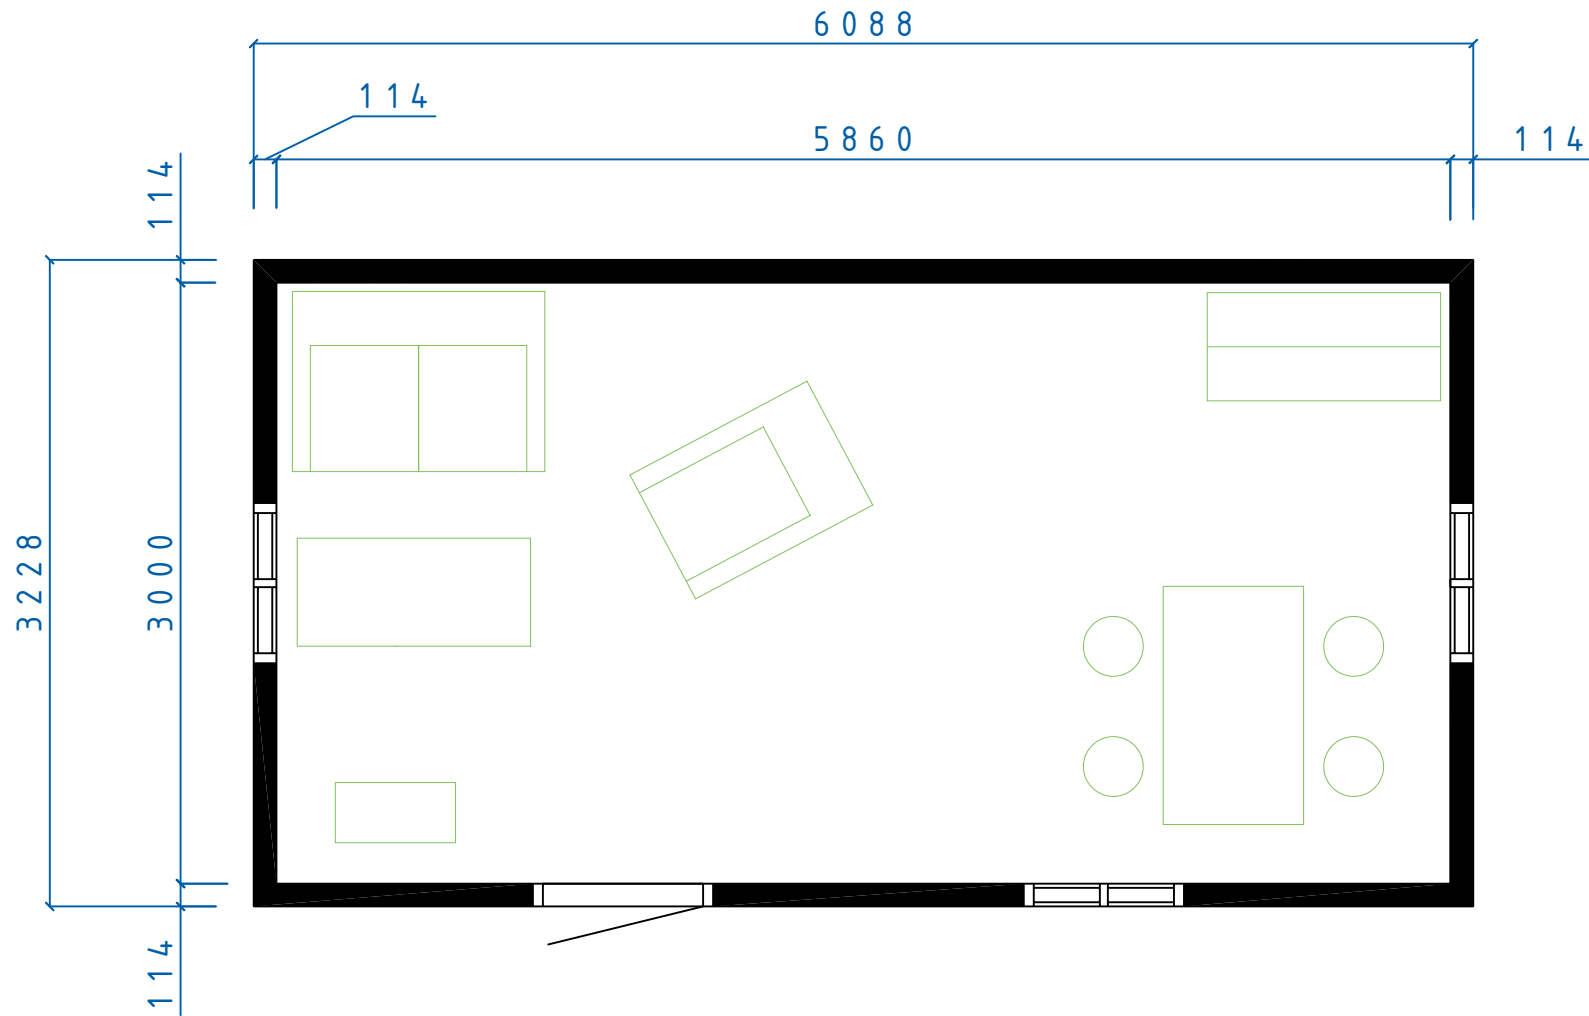

Fiskaregatan 11
 871 39 Hårnösand
 www.cabodense.se
 0611-21790
 Christen Arberg
 Tele: 0705-984058

MIDI SERIE		BIRKA		PLANRITNING	
SIZE	DATE	DWG NO.	REV		
	060414	05100549			
SCALE	Designed by: SMÅLÄNNING		SHEET		

REVISIONS				
ZONE	REV	DESCRIPTION	DATE	APPROVED

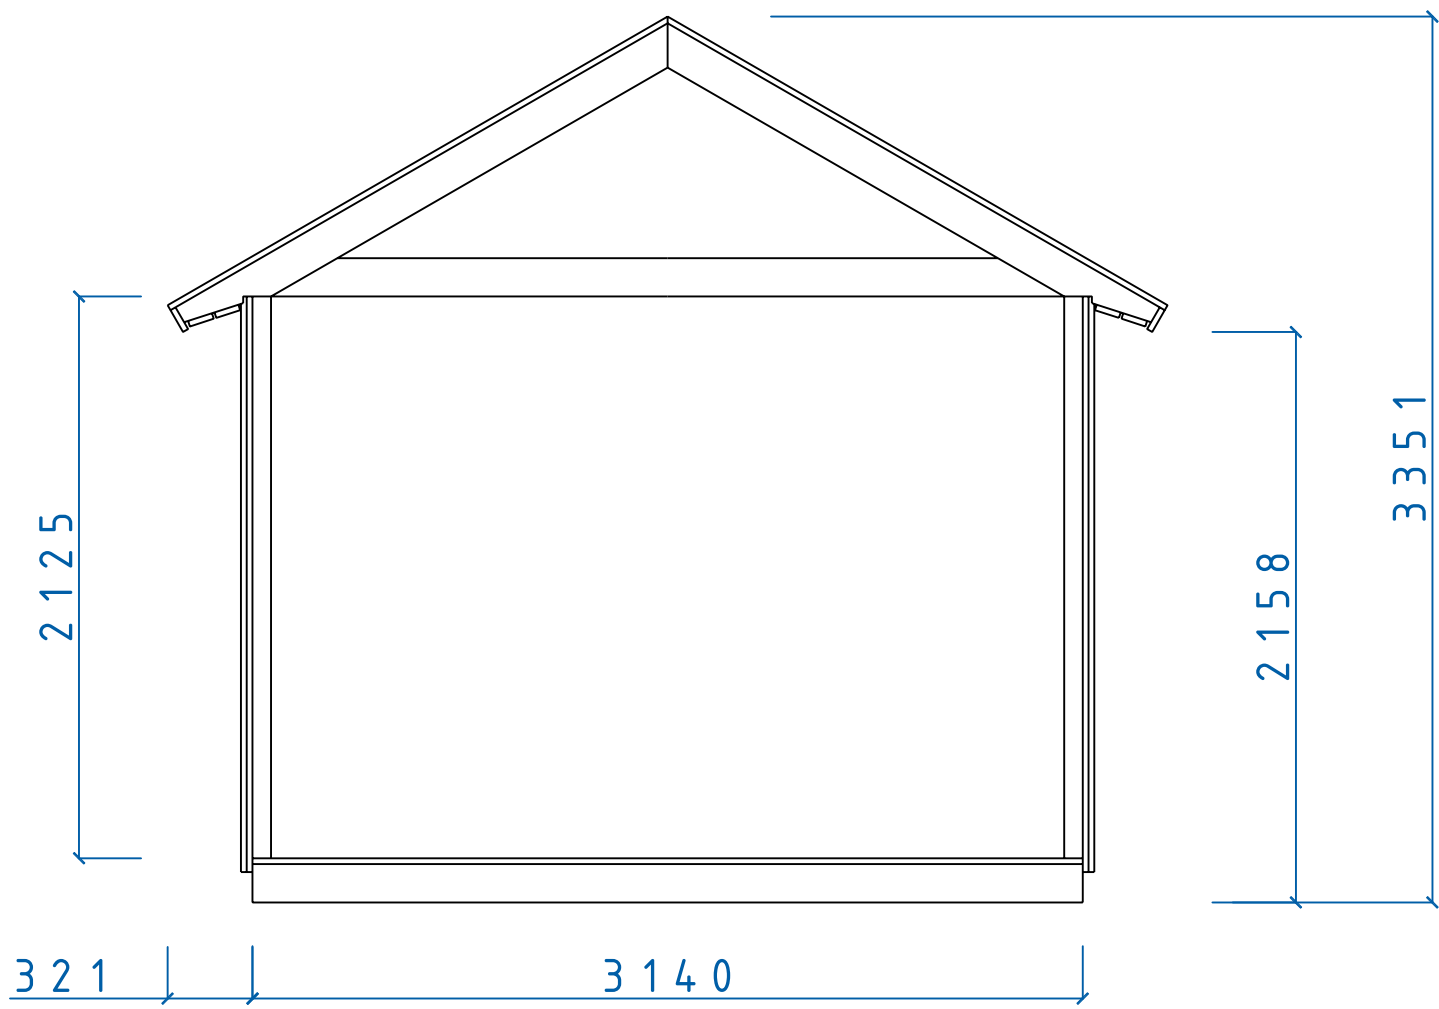

		MIDI SERIE		
		MIDI SEKTION		
SIZE	DATE	DWG NO.	REV	
	060214	05100546		
Fiskaregatan 11 871 39 Rörörsåsa		www.caboden.se 0611-21790	Christen Arberg Tele: 0705-984050	
SCALE	Designed by: SMÅLÄNNING		SHEET	