
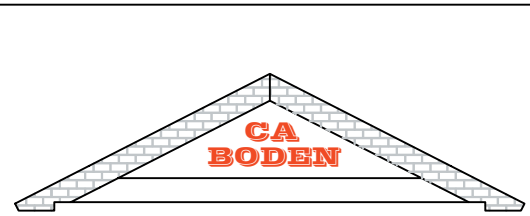




REVISIONS				
ZONE	REV	DESCRIPTION	DATE	APPROVED

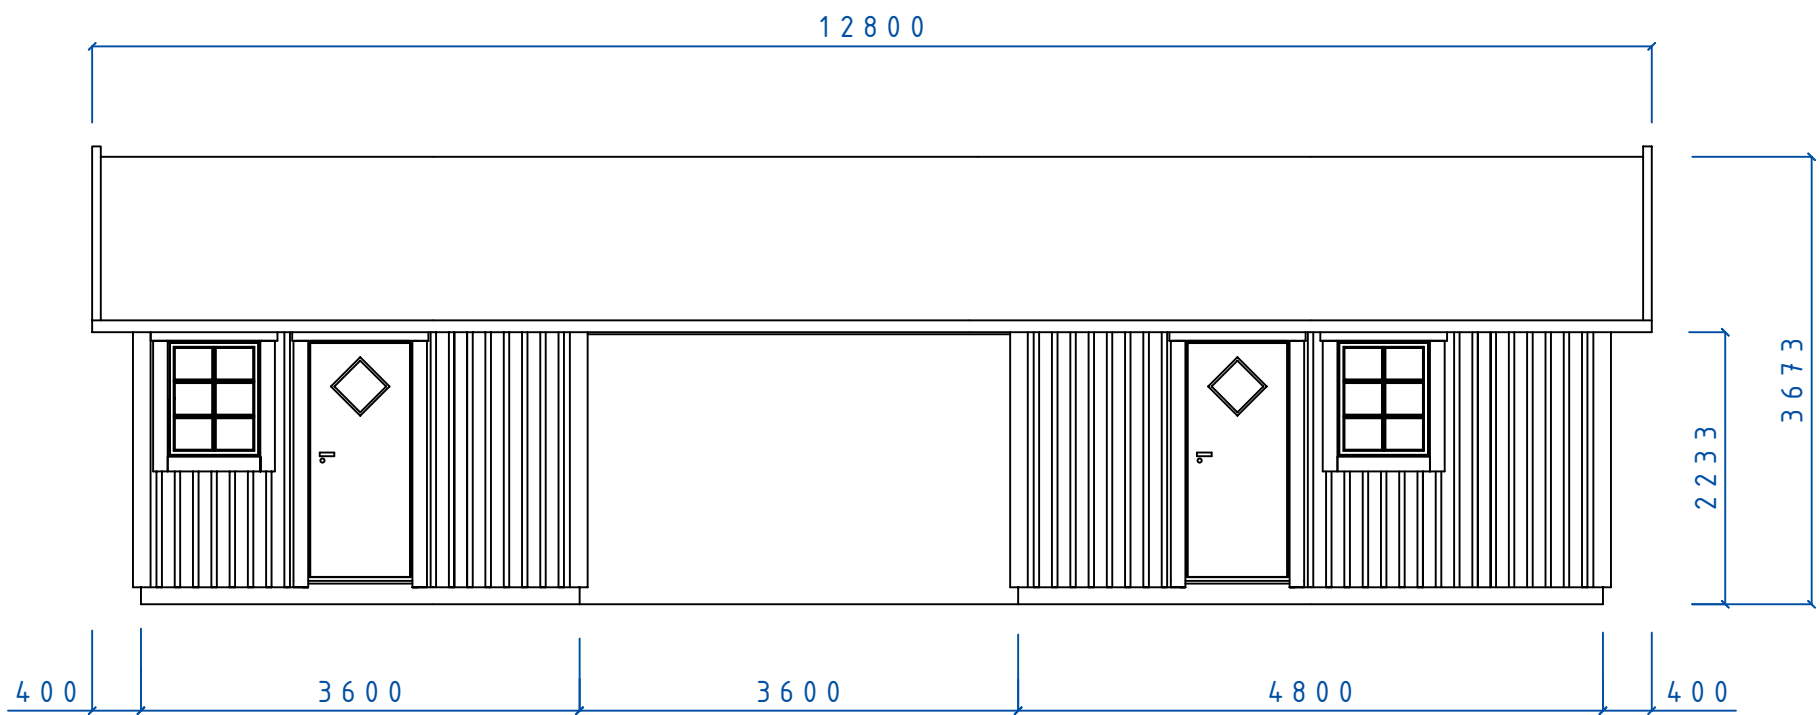

CARPORT MAXI SERIEN
 CARPORT FASAD
 STUGOR SVARTSJÖ, ALNÖ

SIZE	DATE	DWG NO.	REV
	060206	05100457	

REVISIONS				
ZONE	REV	DESCRIPTION	DATE	APPROVED

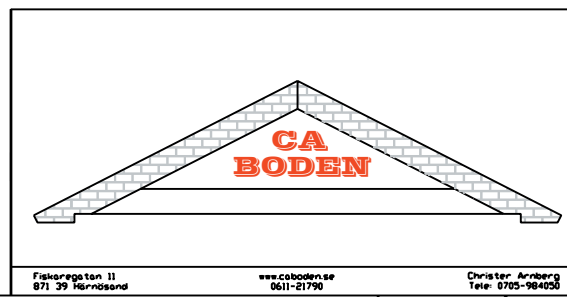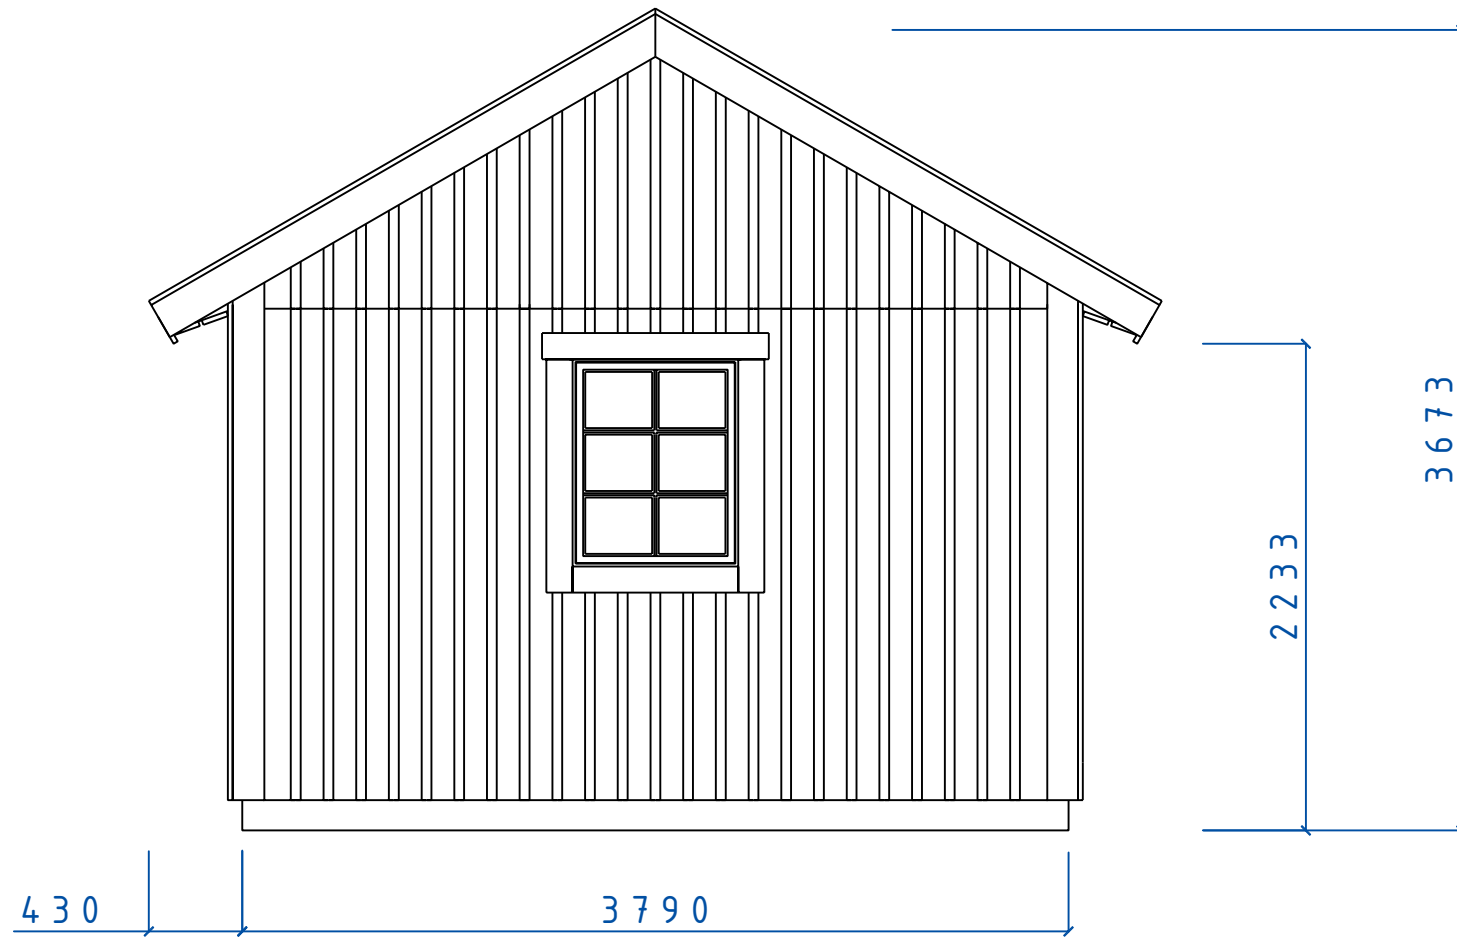



MAXI SERIE			
FASAD GAVEL			
FÖNSTER 8x10 TAK 30°			
SIZE	DATE	DWG NO.	REV
	060206	05100485	
SCALE	Designed by: SMÅLÄNNING		SHEET

Fiskaregatan 11
871 39 Herrisåsa

www.caboden.se
0611-21790

Christer Arnberg
Tele: 0705-984050



REVISIONS				
ZONE	REV	DESCRIPTION	DATE	APPROVED

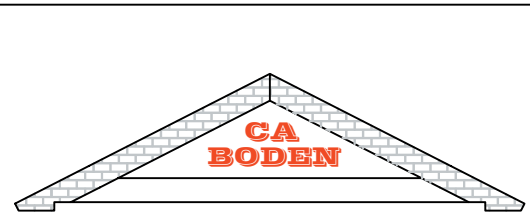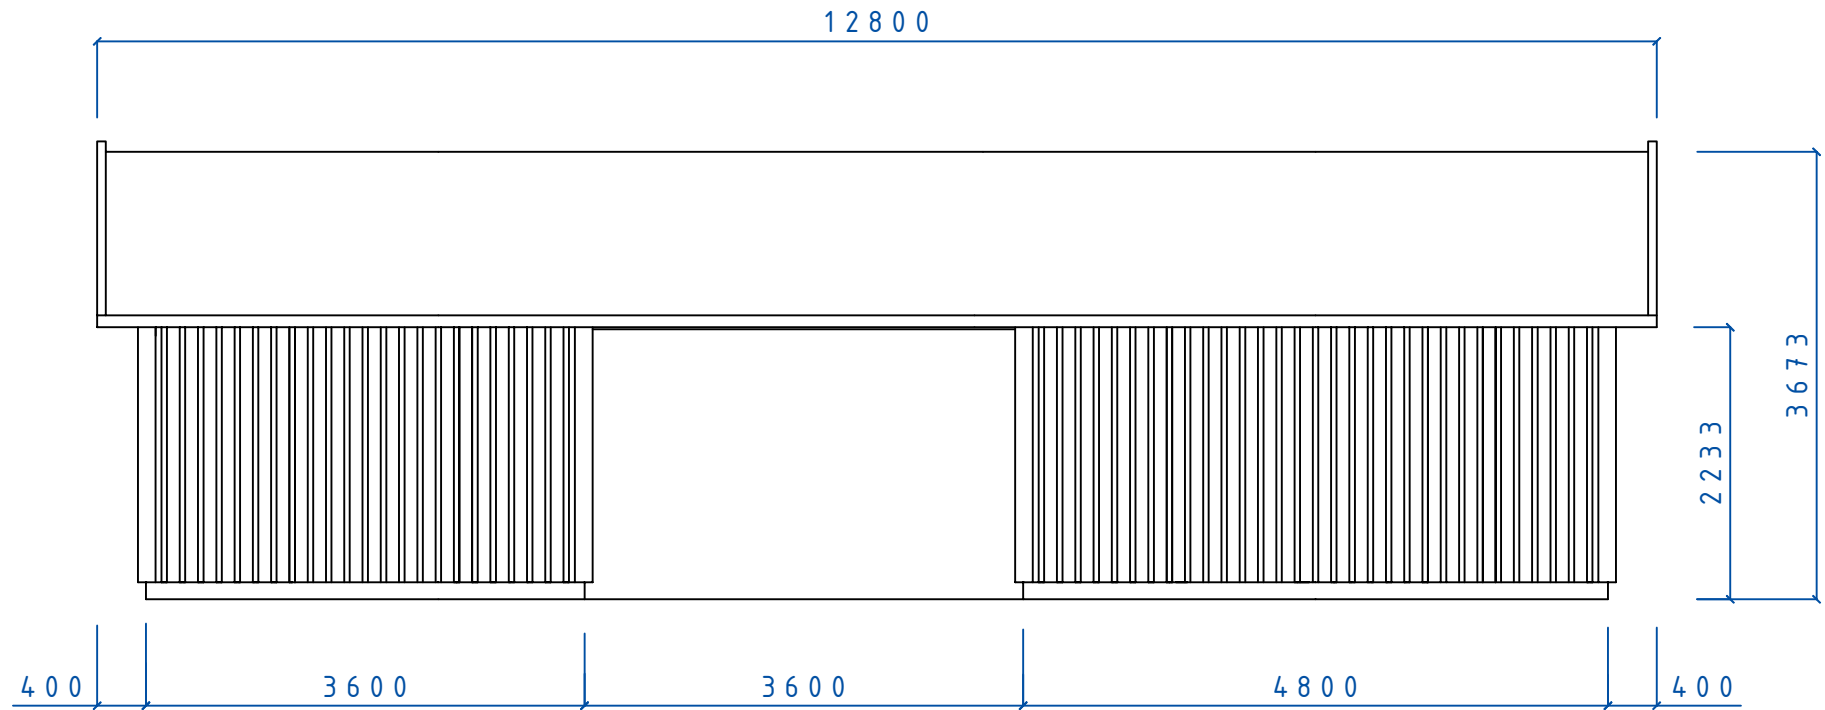

CARPORT MAXI SERIEN
 CARPORT FASAD
 STUGOR SVARTSJÖ, ALNÖ

SIZE	DATE	DWG NO.	REV
	060206	05100459	

REVISIONS				
ZONE	REV	DESCRIPTION	DATE	APPROVED

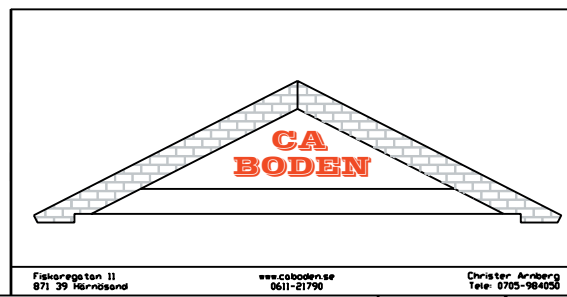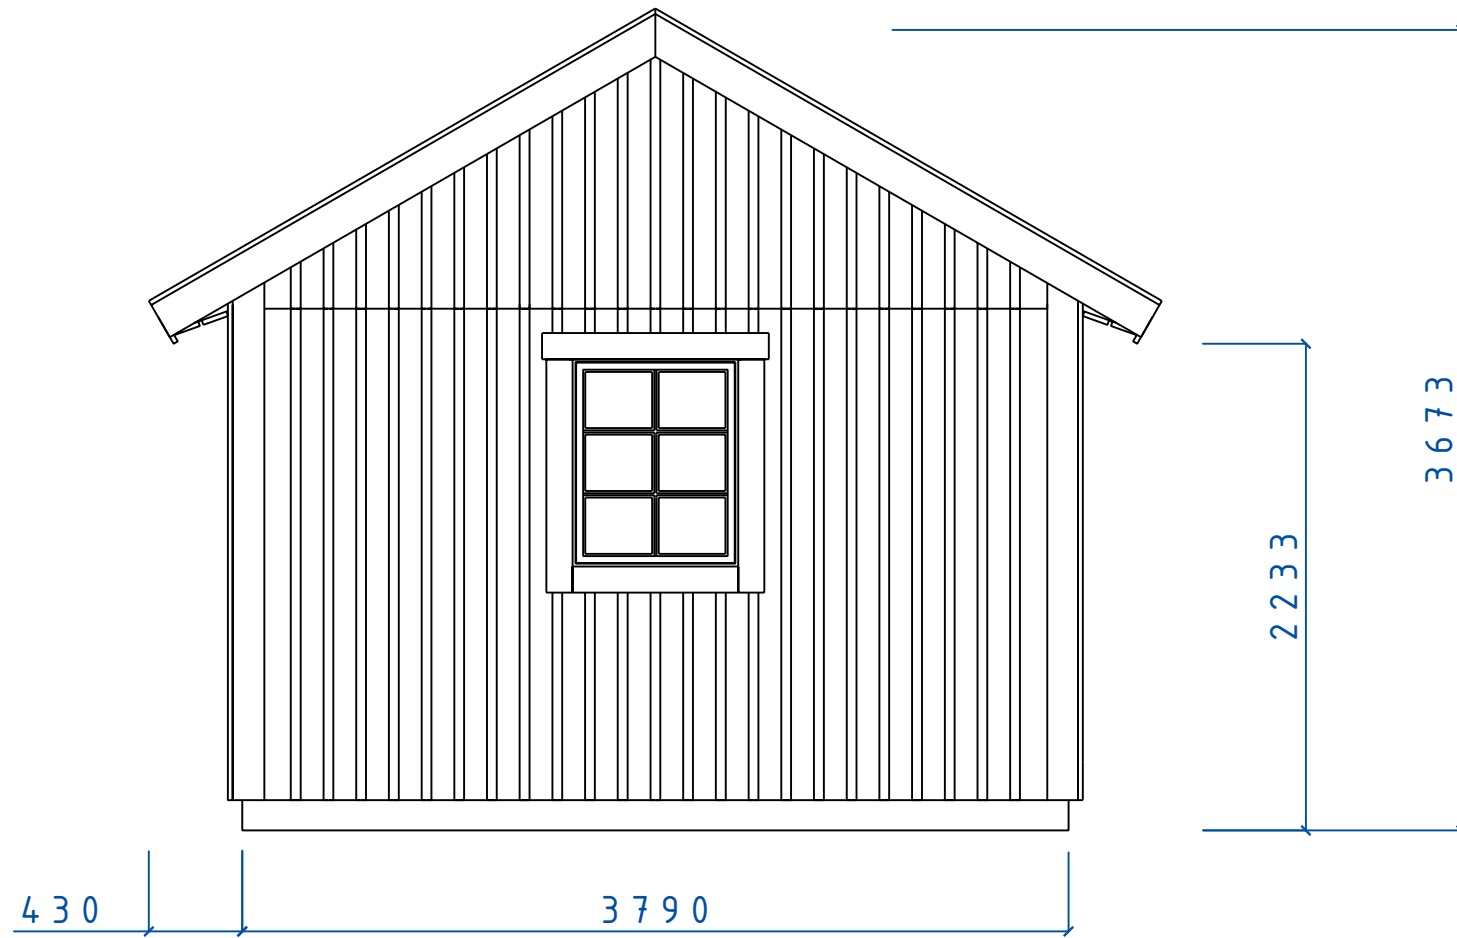



MAXI SERIE			
FASAD GAVEL			
FÖNSTER 8x10 TAK 30°			
SIZE	DATE	DWG NO.	REV
	060206	05100485	
SCALE	Designed by: SMÅLÄNNING		SHEET

Fiskaregatan 11
871 39 Herrisåsa

www.caboden.se
0611-21790

Christer Arnberg
Tele: 0705-984050

REVISIONS				
ZONE	REV	DESCRIPTION	DATE	APPROVED

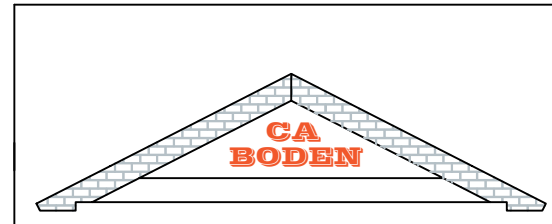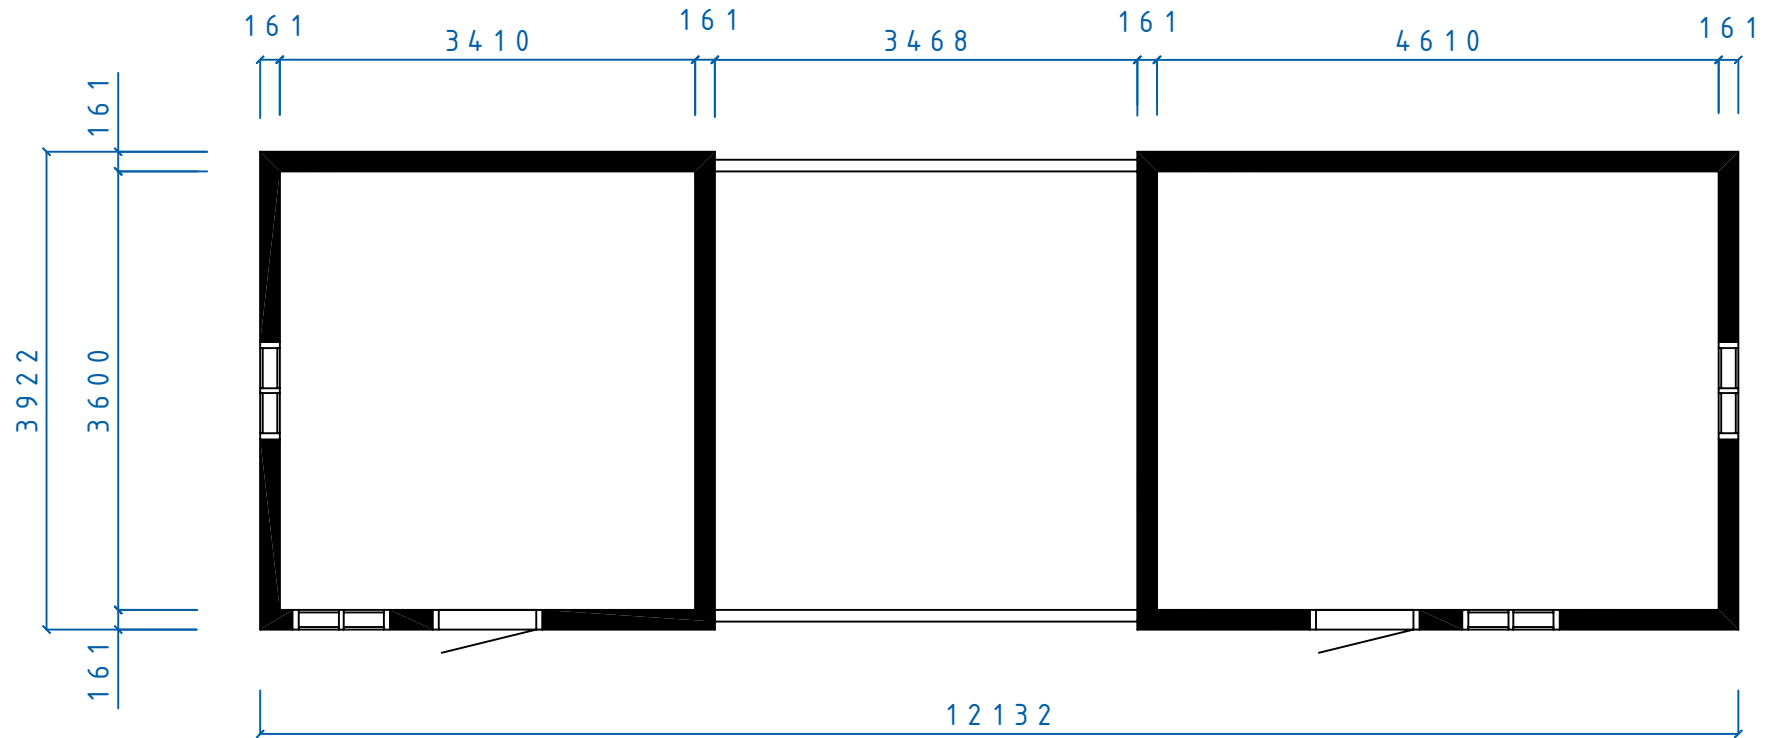

CARPORT MAXI SERIEN
 CARPORT PLAN
 STUGOR ALNÖ, SVARTSJÖ

Fiskerögsatan 11
 871 39 Hålrödsånd



www.caboden.se
 0611-21790

Christer Arrberg
 Telefon: 0705-984050

SIZE	DATE	DWG NO.	REV
	060206	05100458	

SCALE: Designed by: SMÅLÄNNING SHEET

REVISIONS				
ZONE	REV	DESCRIPTION	DATE	APPROVED

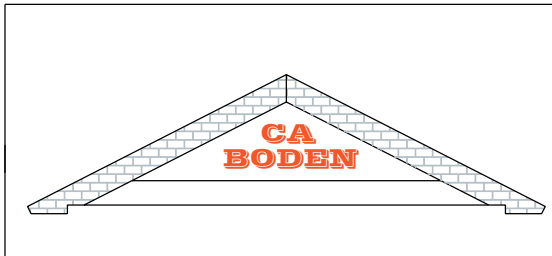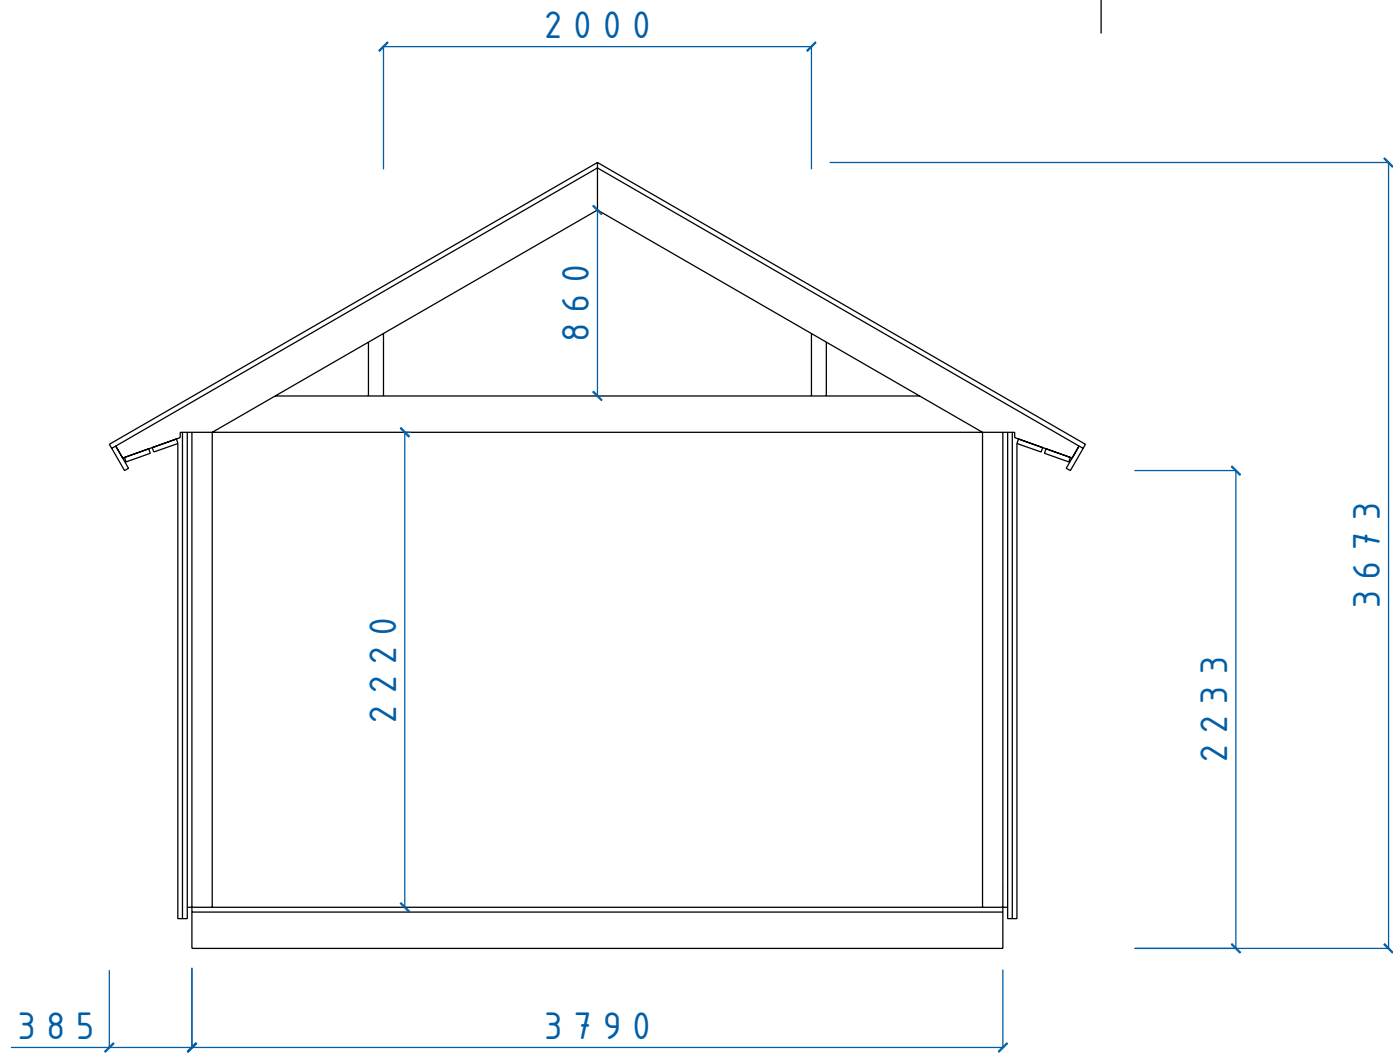

MAXI SERIE
 SEKTION MAXI SERIEN
 Tak 30° Sovloft

SIZE	DATE	DWG NO.	REV
	060204	05100450	