
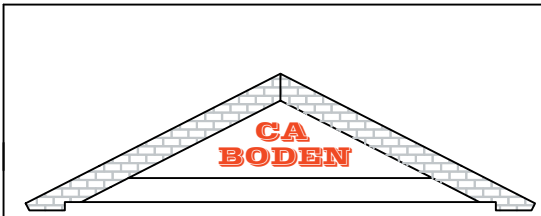




| REVISIONS | | | | |
|-----------|-----|-------------|------|----------|
| ZONE | REV | DESCRIPTION | DATE | APPROVED |
| | | | | |

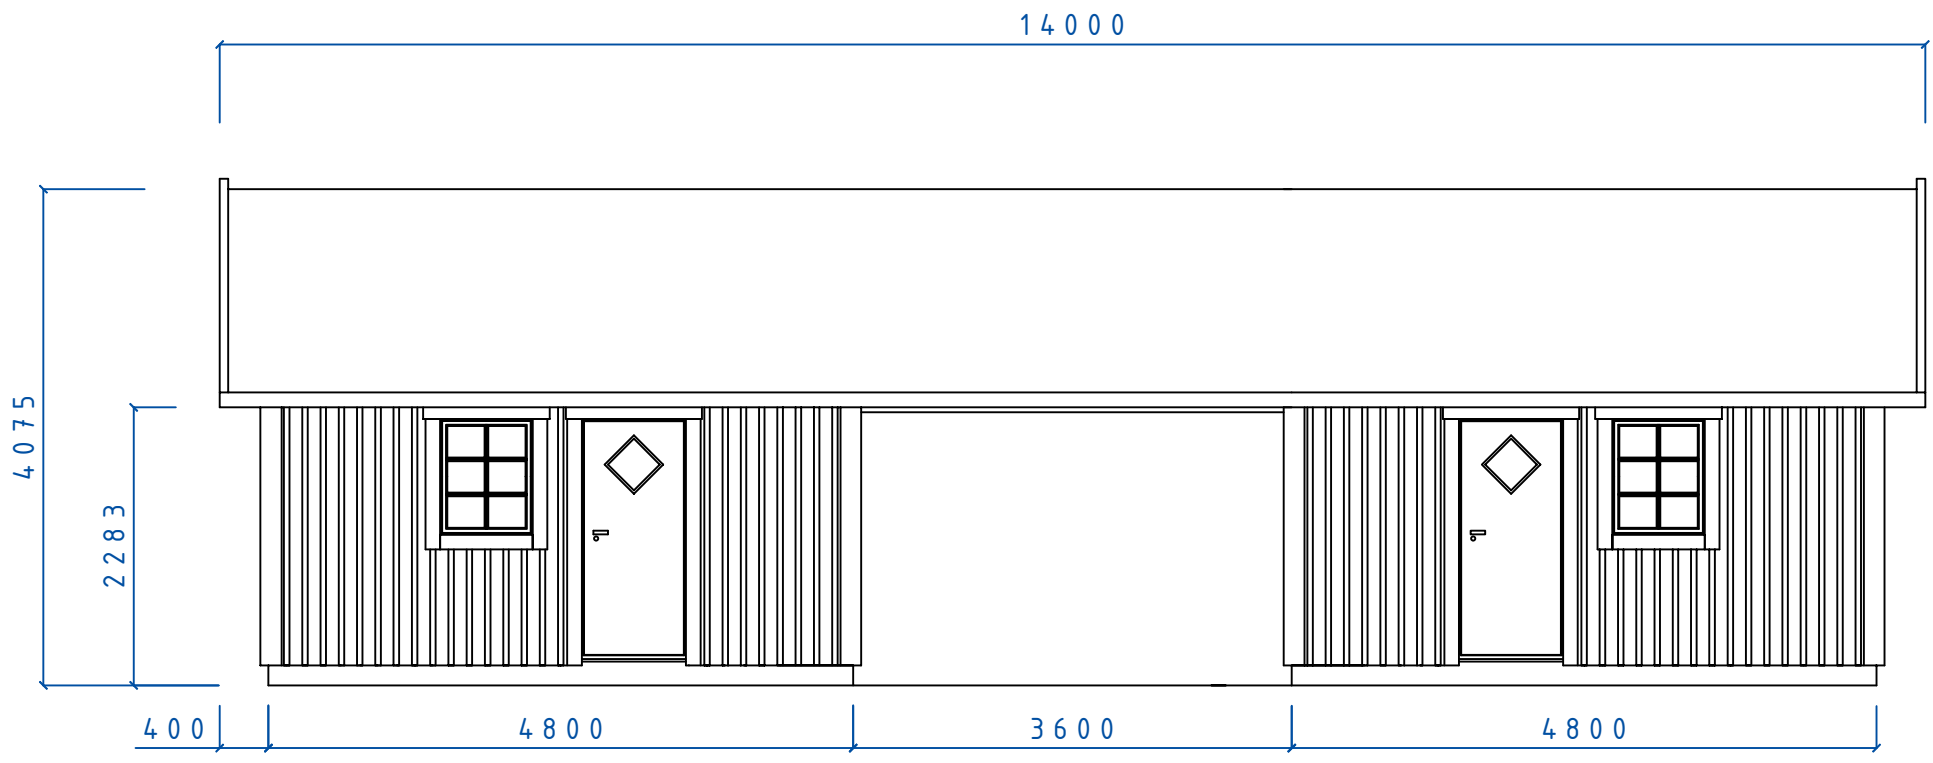

CARPORT MEGA SERIEN
 CARPORT FASAD
 STUGOR TJÖRN, TAK 30°

| | | | |
|------|--------|----------|-----|
| SIZE | DATE | DWG NO. | REV |
| | 060205 | 05100462 | |



| REVISIONS | | | | |
|-----------|-----|-------------|------|----------|
| ZONE | REV | DESCRIPTION | DATE | APPROVED |

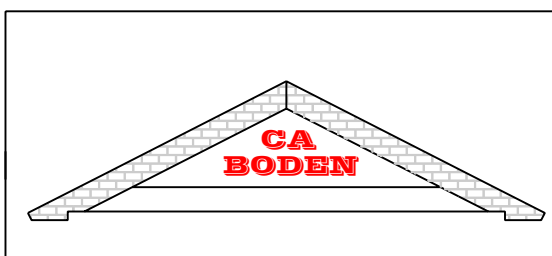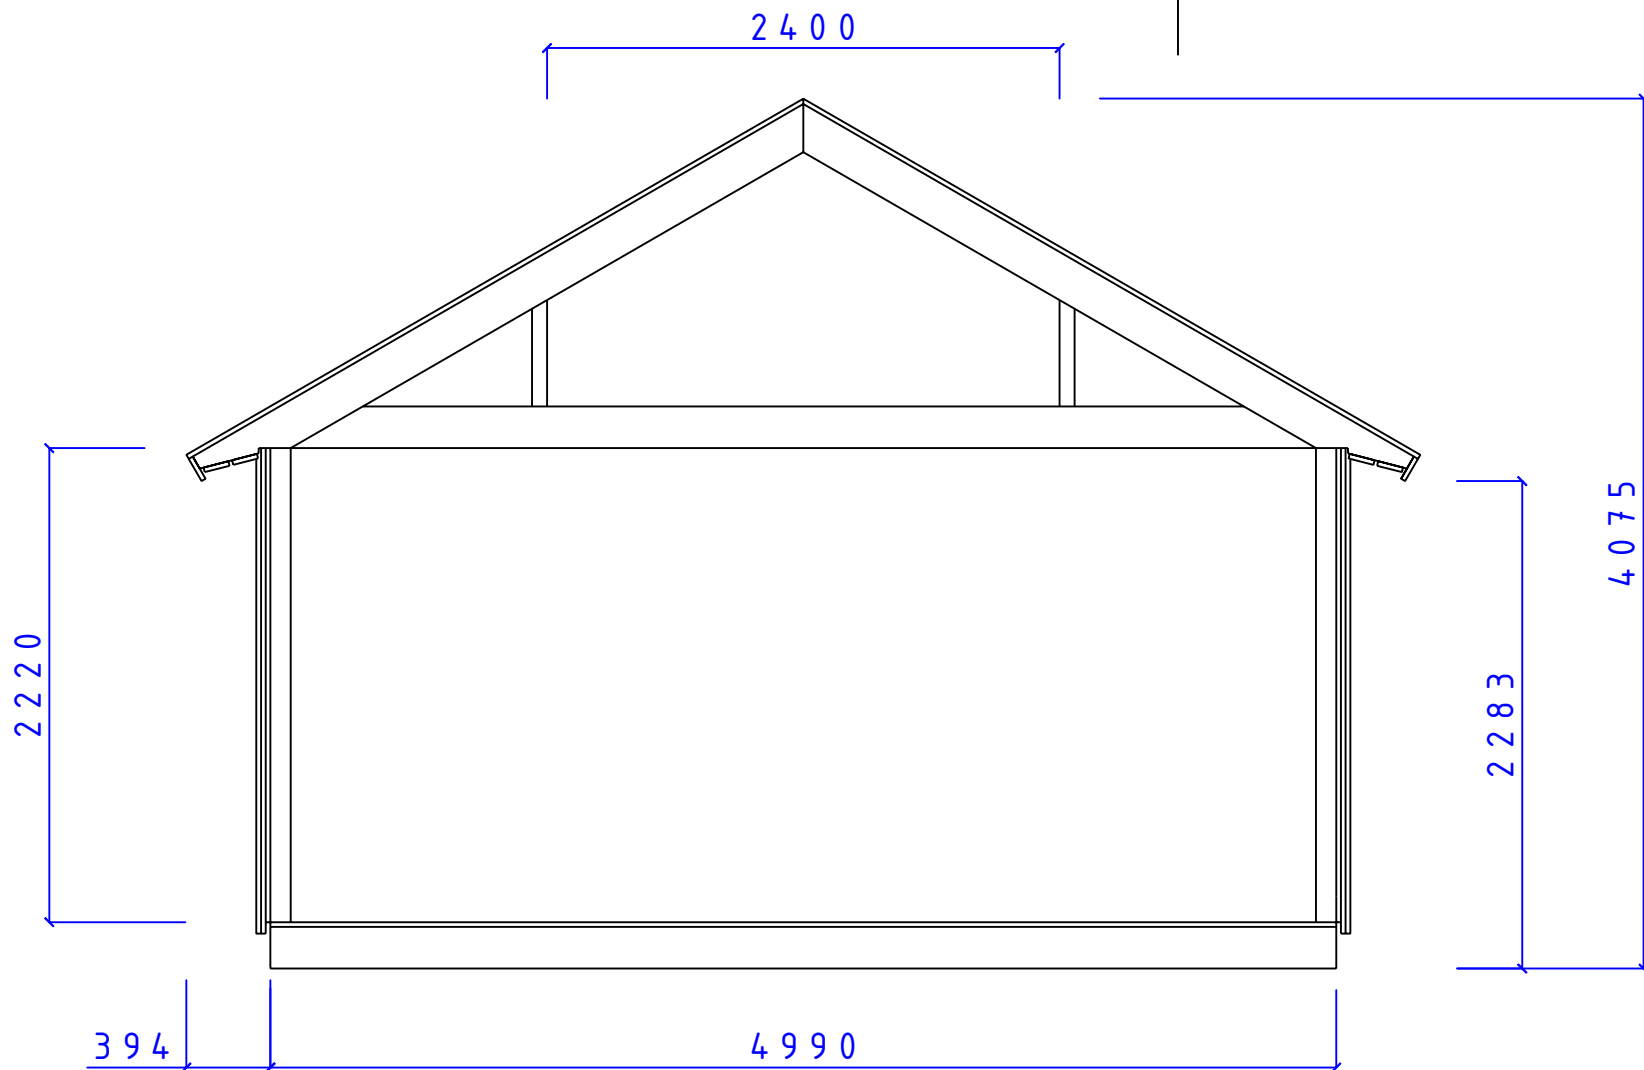

MEGA SERIE
SEKTION MEGA SERIEN
Tak 30° Sovloft

| | | | |
|------|--------|----------|-----|
| SIZE | DATE | DWG NO. | REV |
| | 060204 | 05100451 | |

| REVISIONS | | | | |
|-----------|-----|-------------|------|----------|
| ZONE | REV | DESCRIPTION | DATE | APPROVED |
| | | | | |

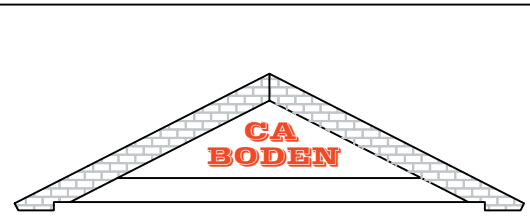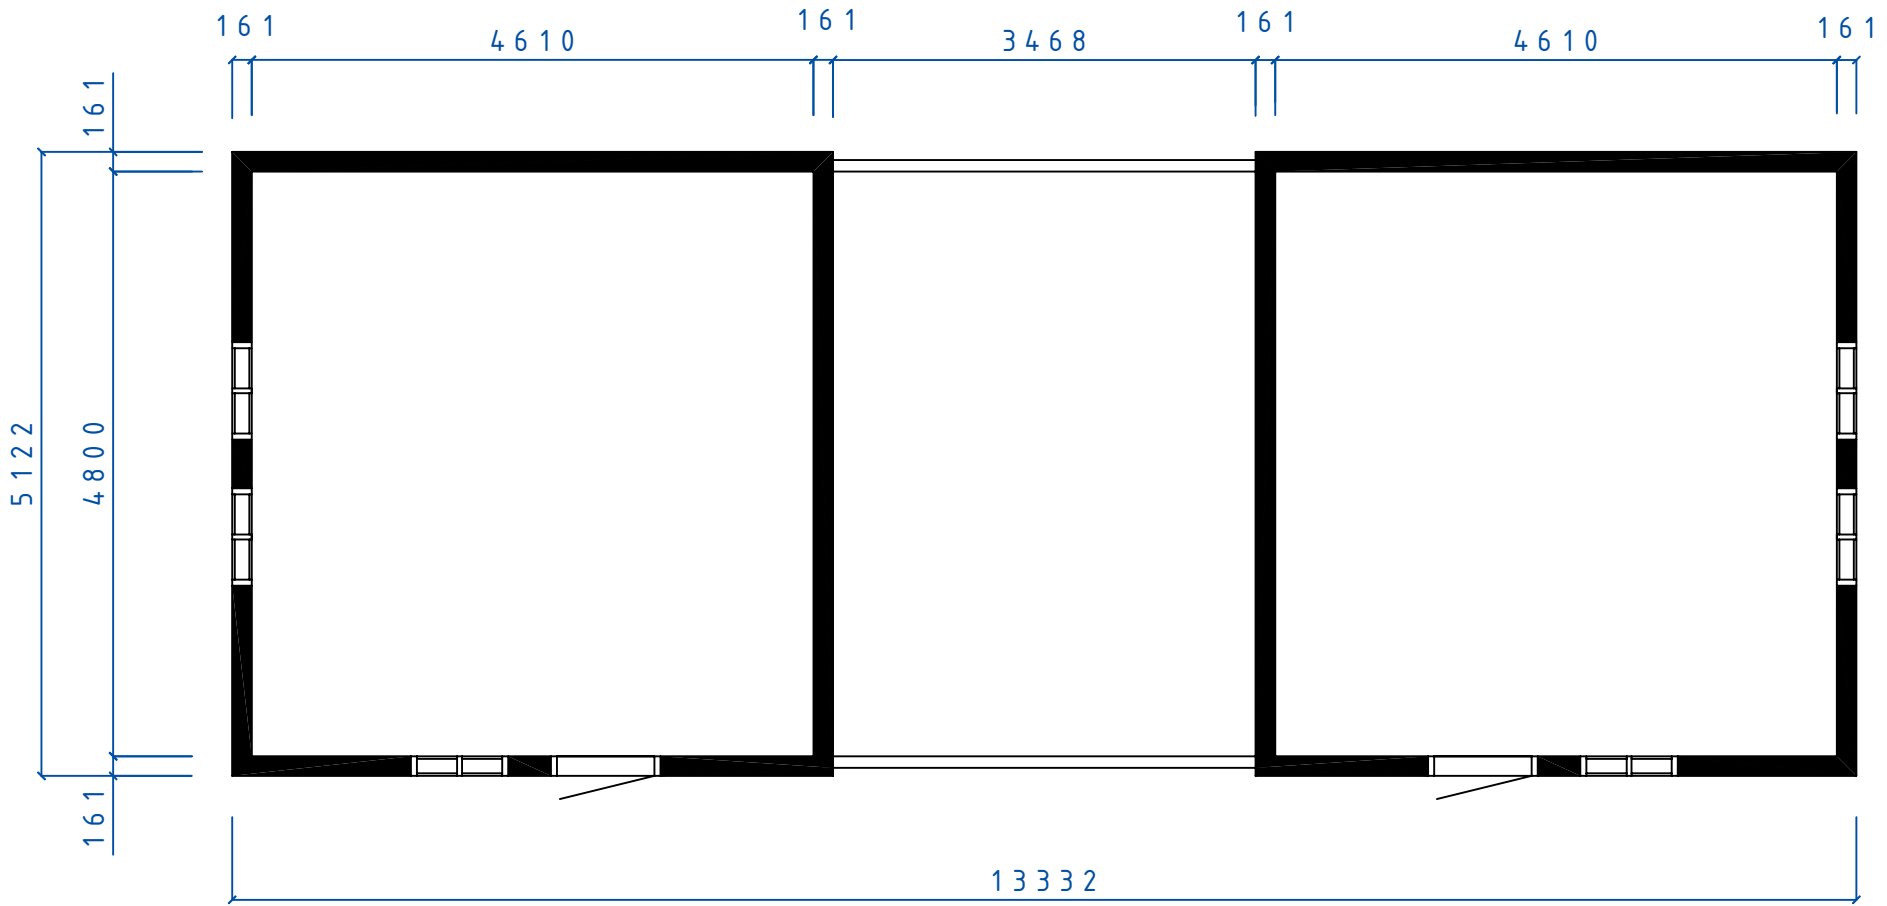

CARPORT MEGA SERIEN
 CARPORT PLAN
 STUGA TJÖRN

| | | | |
|------|--------|----------|-----|
| SIZE | DATE | DWG. NO. | REV |
| | 060205 | 05100455 | |