
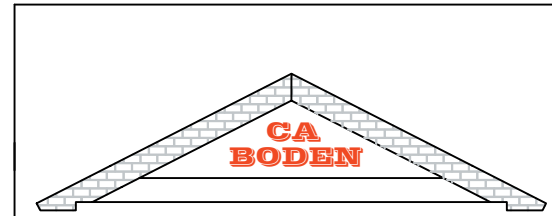


REVISIONS				
ZONE	REV	DESCRIPTION	DATE	APPROVED

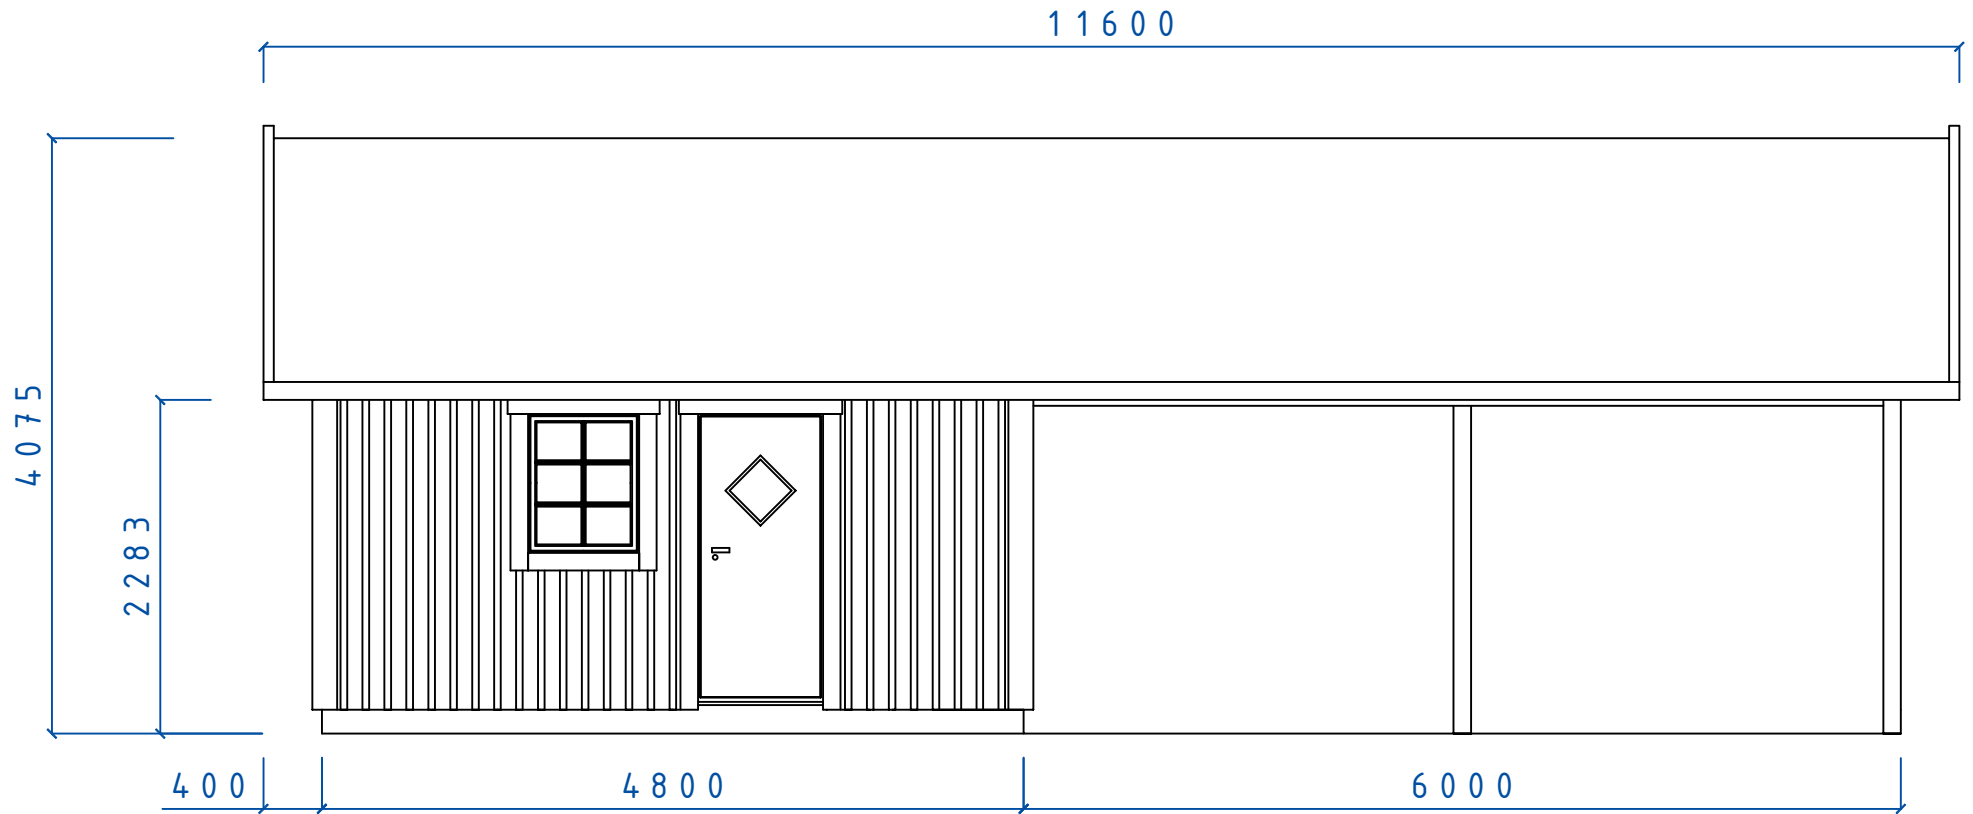


CARPORT MEGA SERIEN
 CARPORT FASAD
 STUGA TJÖRN TAK 30°

SIZE	DATE	DWG NO.	REV
	060205	05100461	


REVISIONS				
ZONE	REV	DESCRIPTION	DATE	APPROVED

161 4610 161 5839 95

5122 161 4800 161

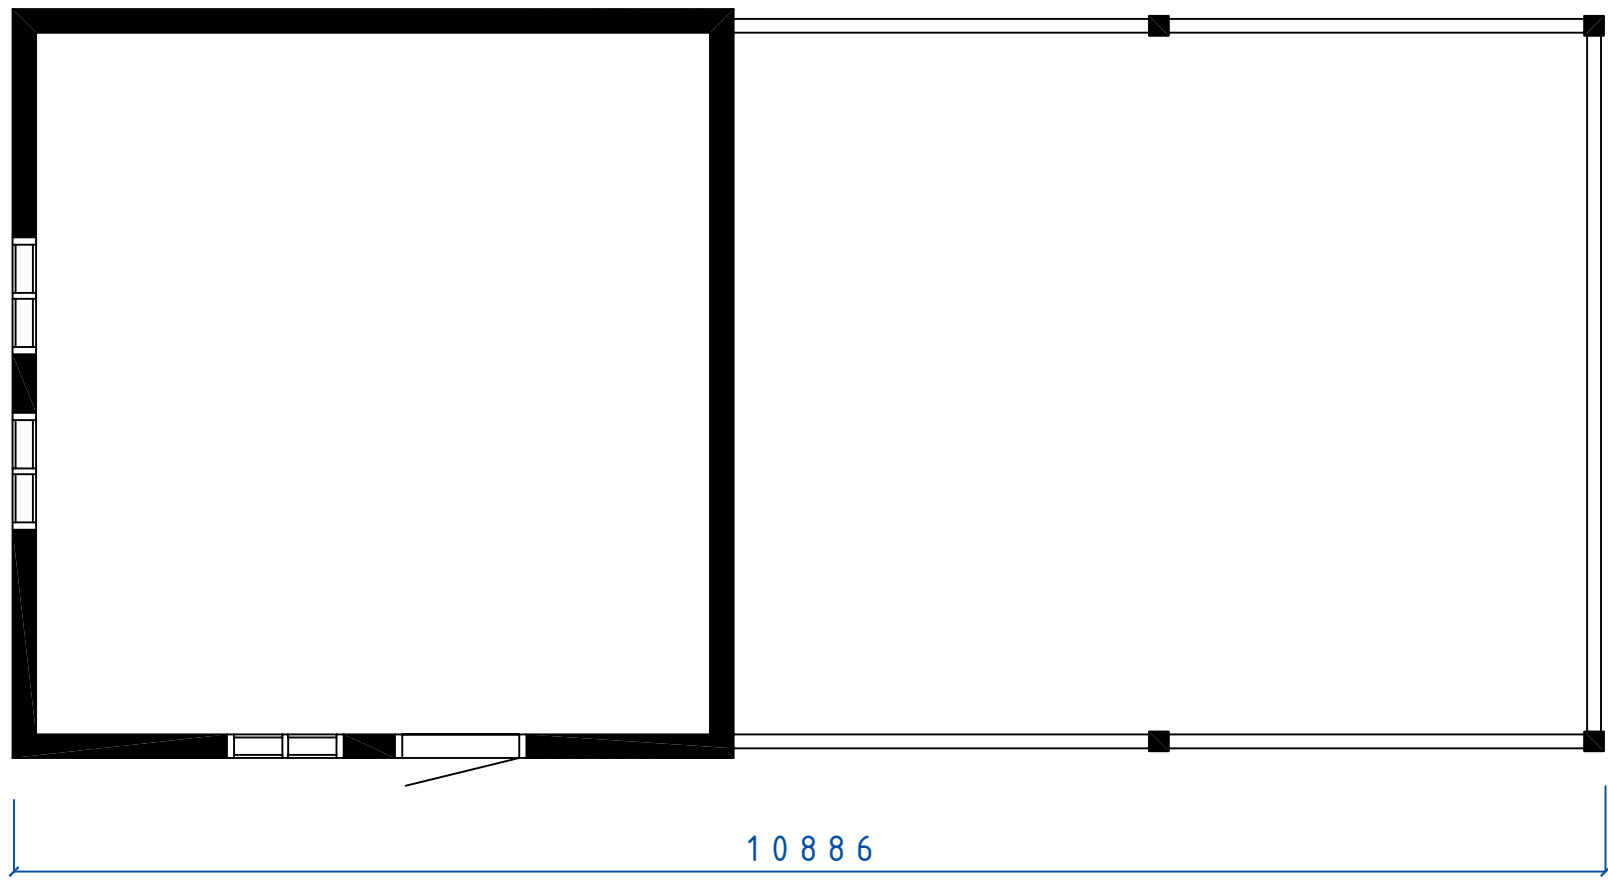



10886

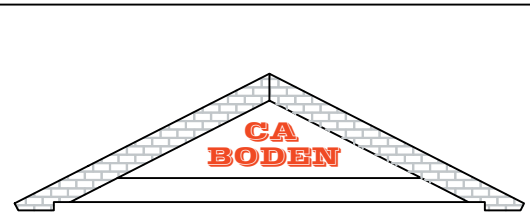

CARPORT MEGA SERIEN
 CARPORT PLAN
 STUGA TJÖRN

SIZE	DATE	DWG. NO.	REV
	060205	05100454	

REVISIONS				
ZONE	REV	DESCRIPTION	DATE	APPROVED

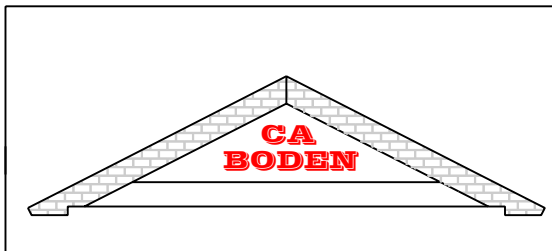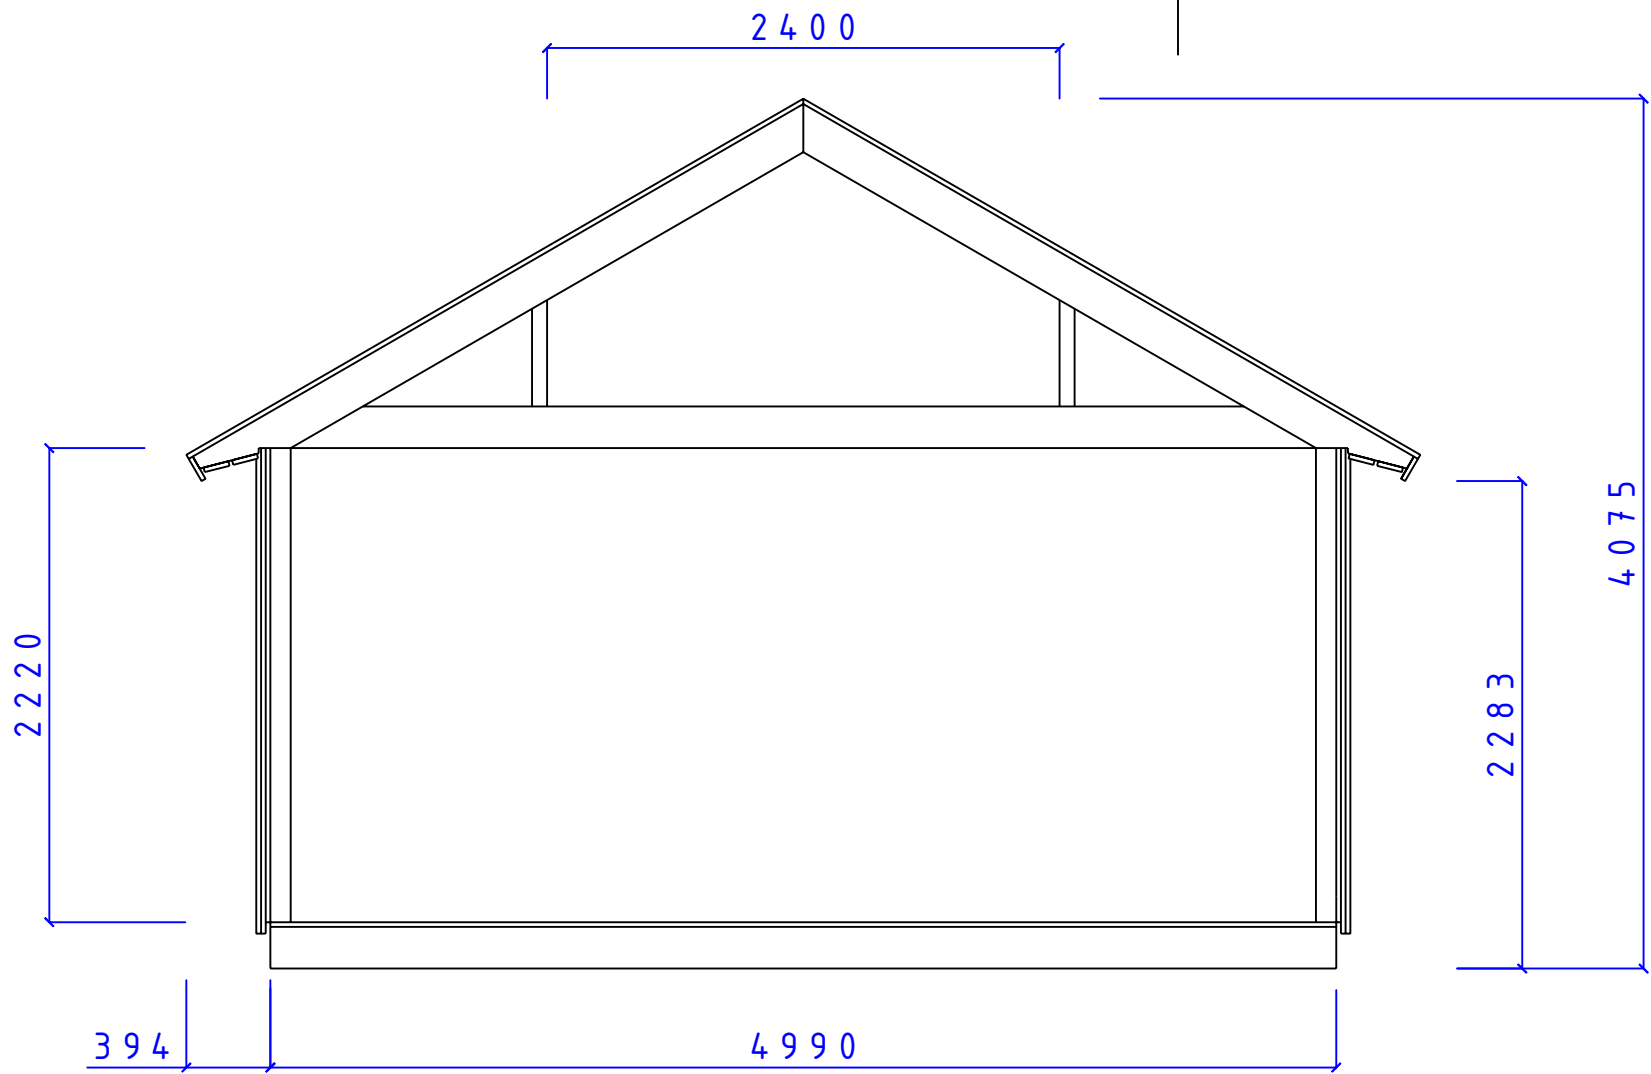

MEGA SERIE				
SEKTION MEGA SERIEN				
Tak 30° Sovloft				
SIZE	DATE	DWG NO.	REV	
	060204	05100451		