



REVISIONS				
ZONE	REV	DESCRIPTION	DATE	APPROVED

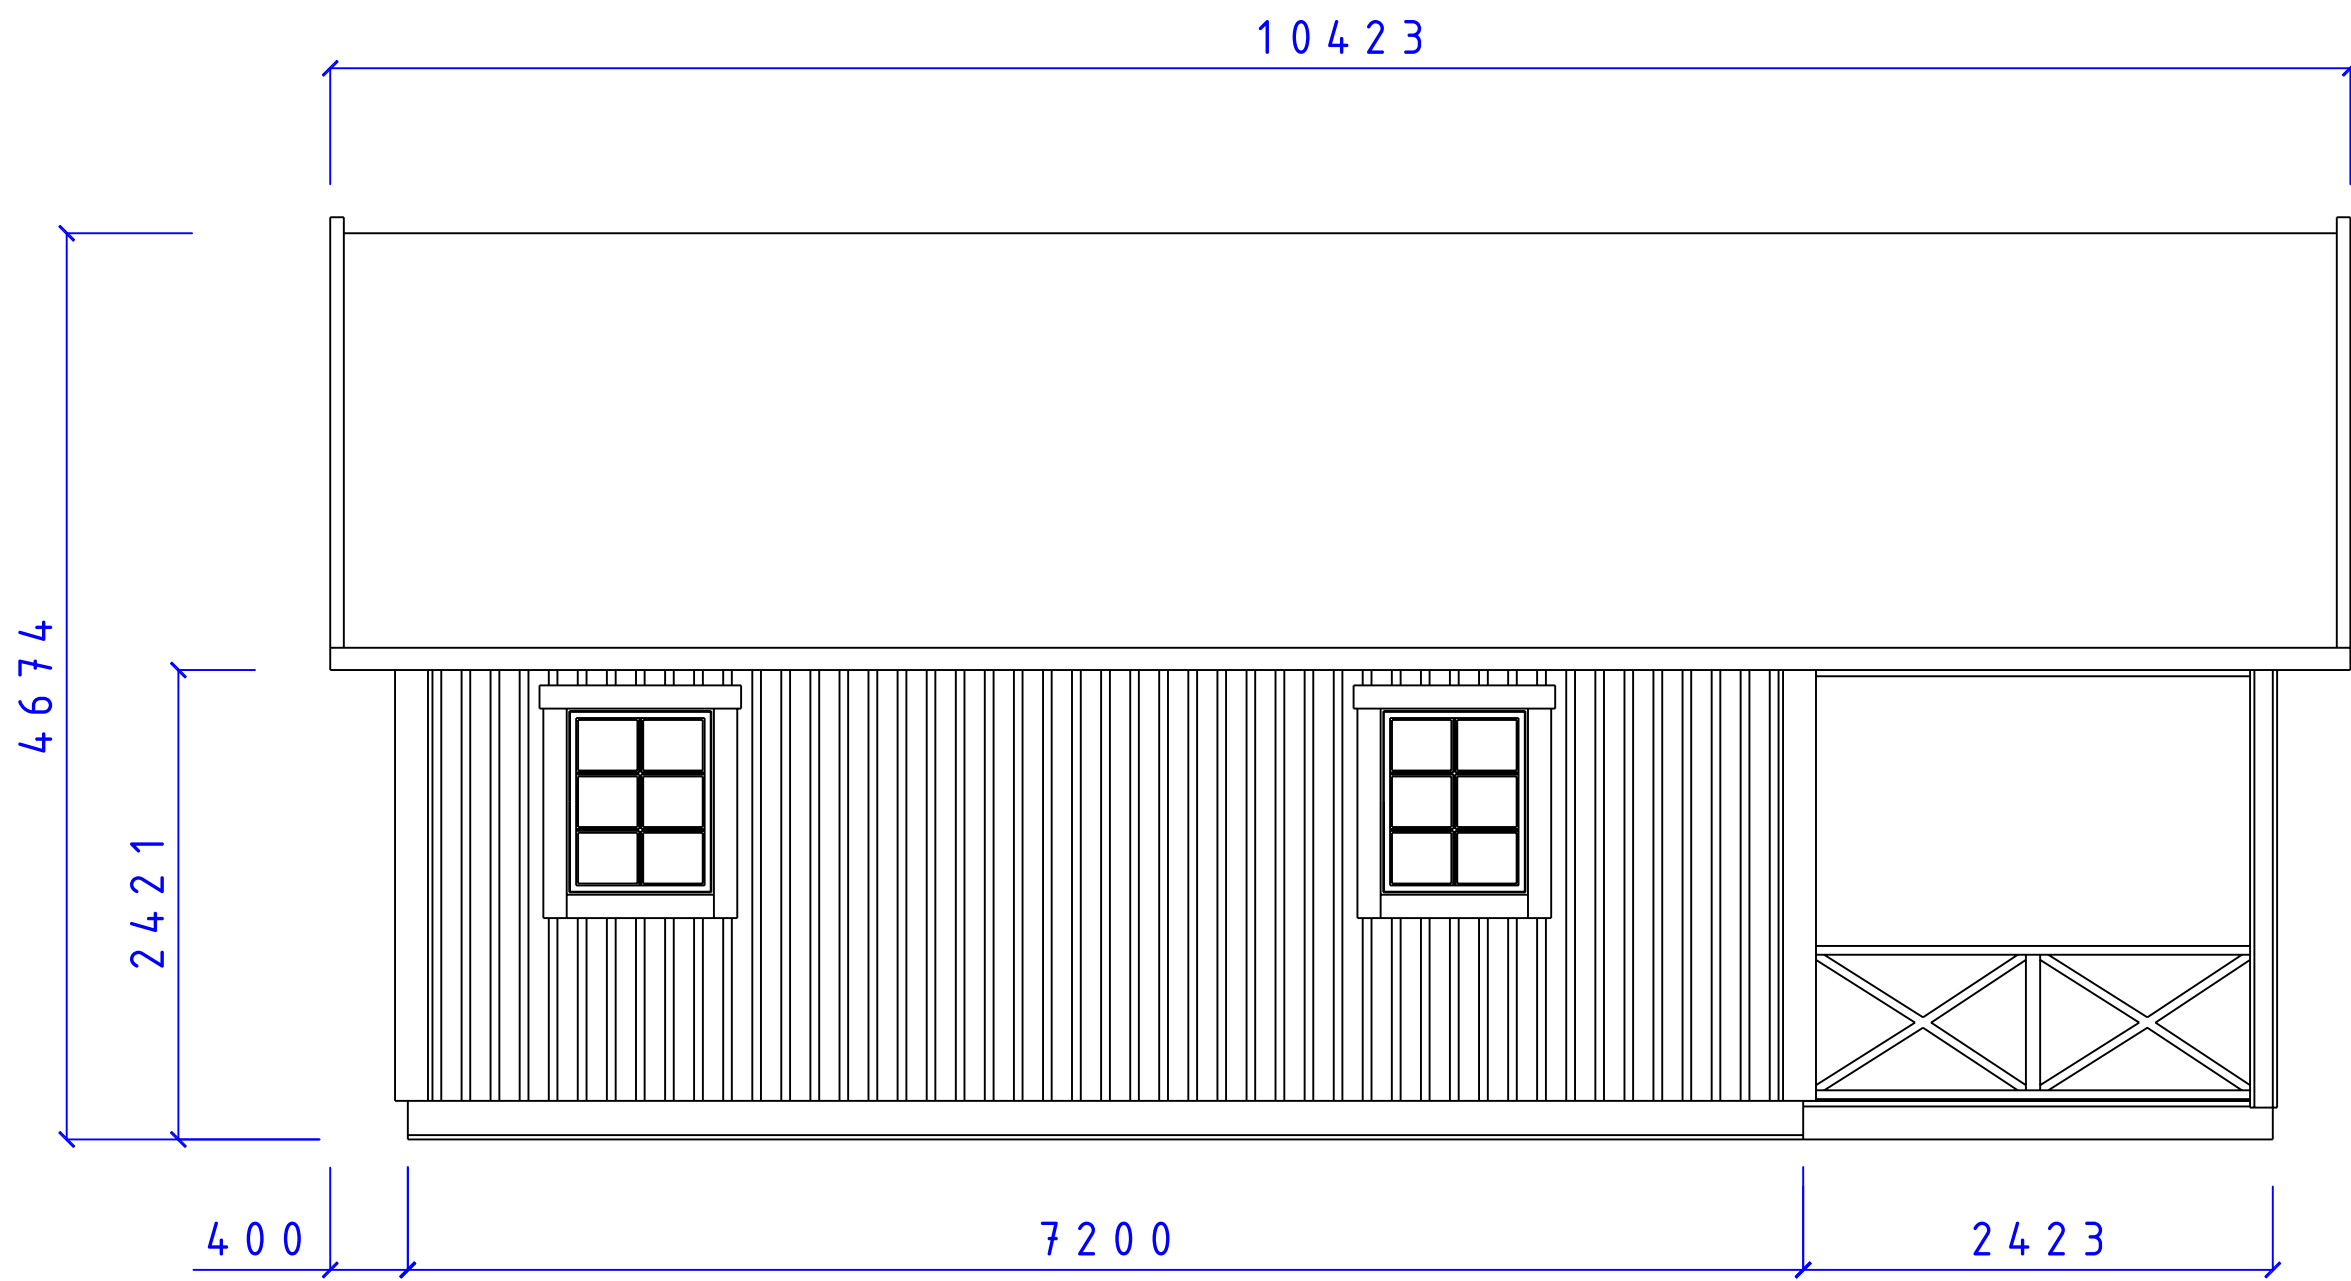



CA-BODEN AB
STUGOR FÖR SJÄLMONTAGE


SERIE MEGA


MARIEFRED VERANDA 24

F8x10 T36°

SIZE	DATE	090222	DWG NO.	05101585	REV
Fiskärsgatan 11 871 39 Håröstrand		www.caboden.se 0611-21790		Christer Arnborg Tele: 0705-984050	
SCALE: 1:100/A3			Designed by: SMÅLÄNNING		SHEET

REVISIONS				
ZONE	REV	DESCRIPTION	DATE	APPROVED

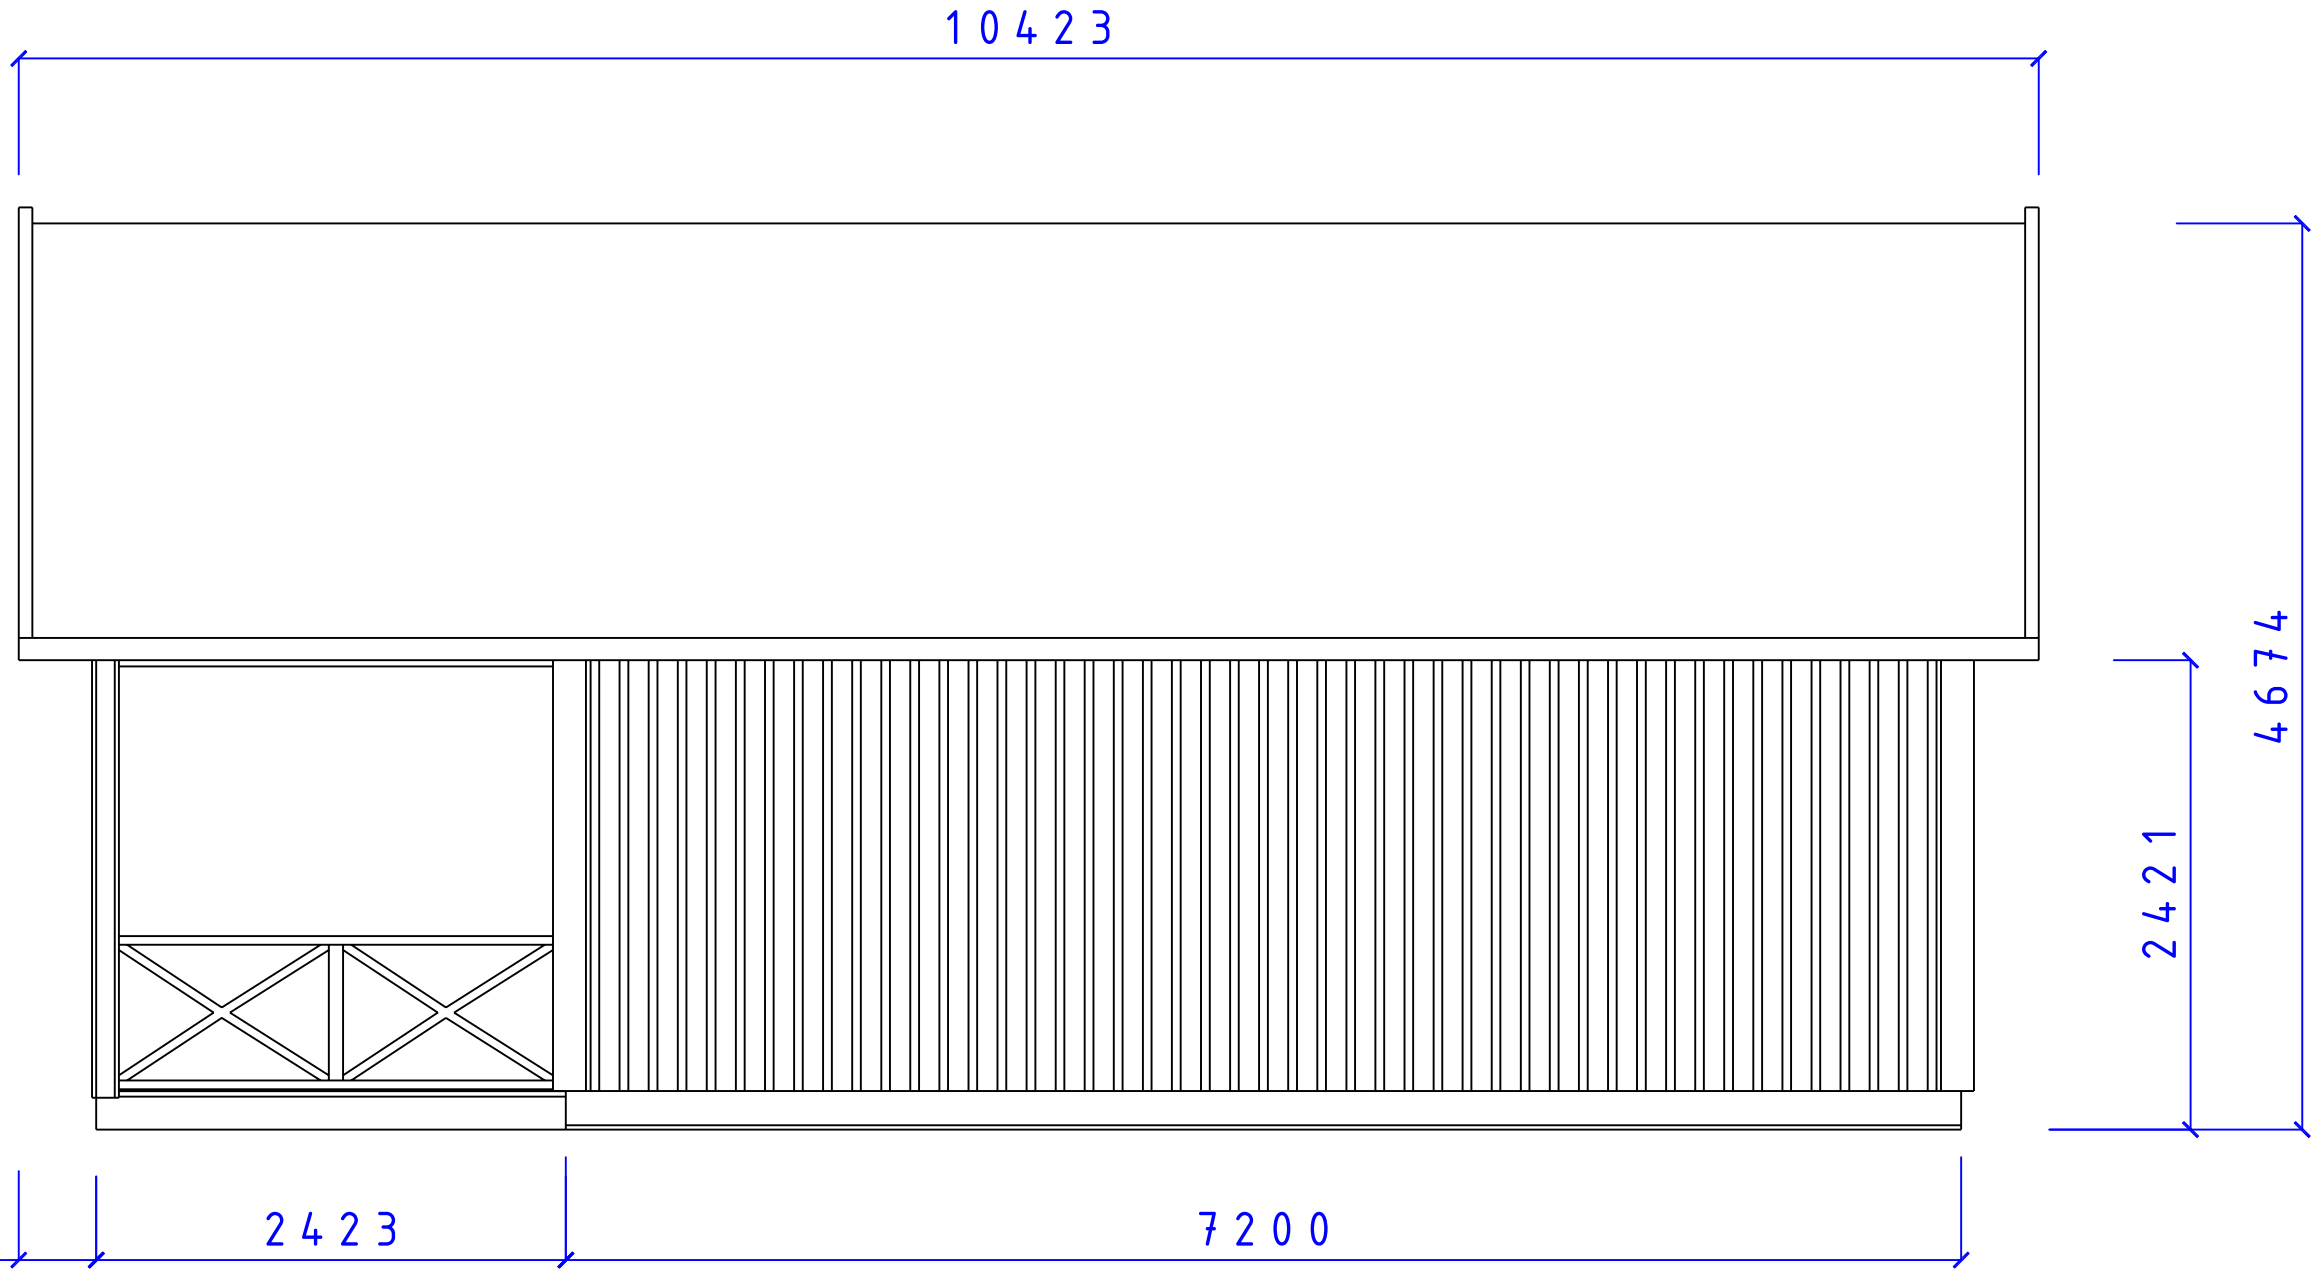



CA-BODEN AB
STUGOR FÖR SJÄLMONTAGE

SERIE MEGA

MARIEFRED FASAD

VERANDA 24 T36°

SIZE	DATE	090222	DWC NO.	05101584	REV
SCALE: 1:100/A3		Designed by: SMÅLÄNNING		SHEET	


Fiskarsgatan 11
871 39 Herrväsand

***Coboden**
0611-21790

Christer Arnborg
Tele: 0705-984050

REVISIONS

ZONE	REV	DESCRIPTION	DATE	APPROVED
------	-----	-------------	------	----------

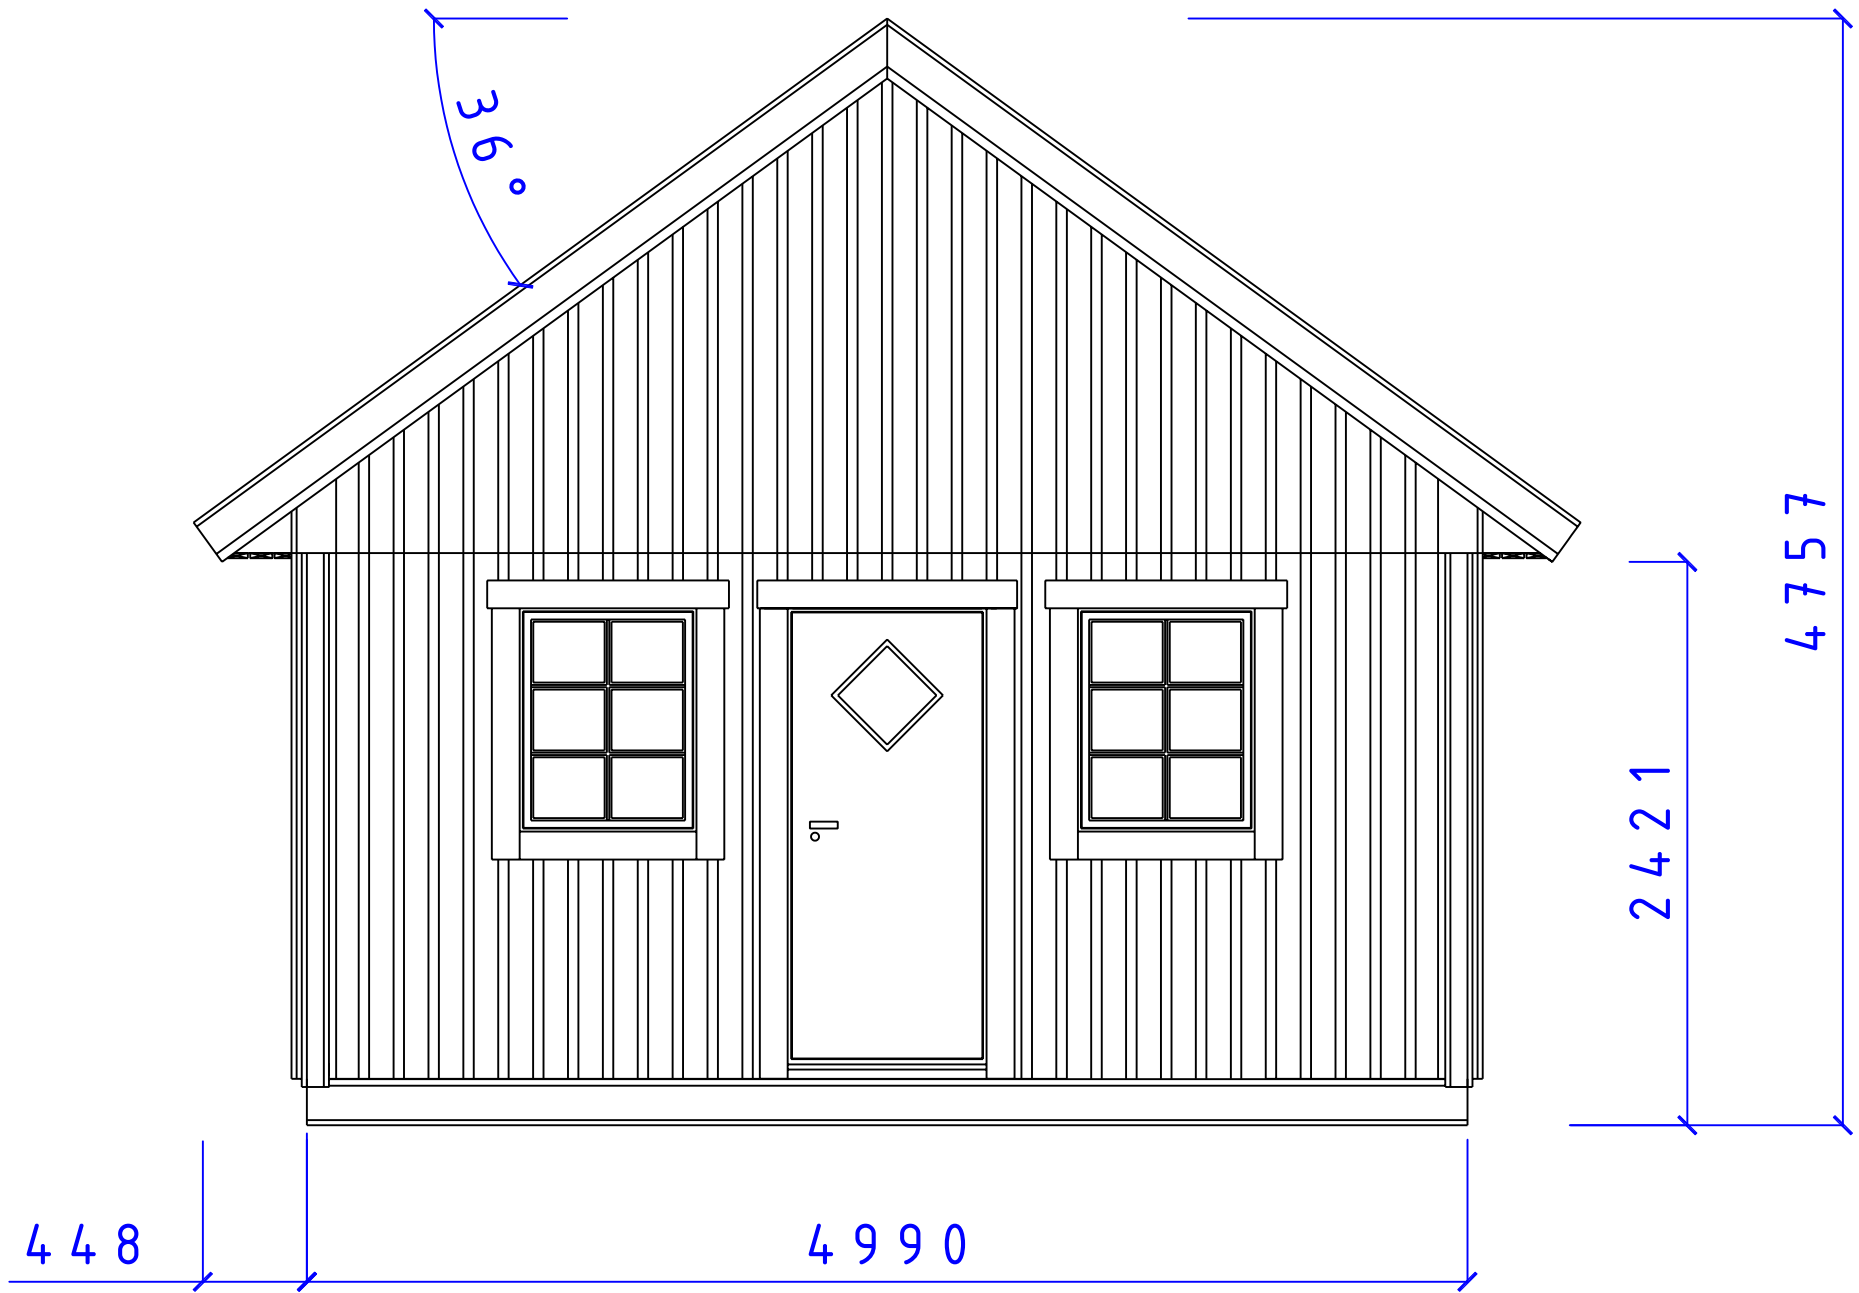

CA-BODEN AB
STUGOR FÖR SJÄLMONTAGE

SERIE MEGA


FASAD GAVEL

F 8 x 10 D 9 x 20 T 36 °

SIZE	DATE	DWG NO.	REV
	090222	05101588	

REVISIONS

ZONE	REV	DESCRIPTION	DATE	APPROVED
------	-----	-------------	------	----------

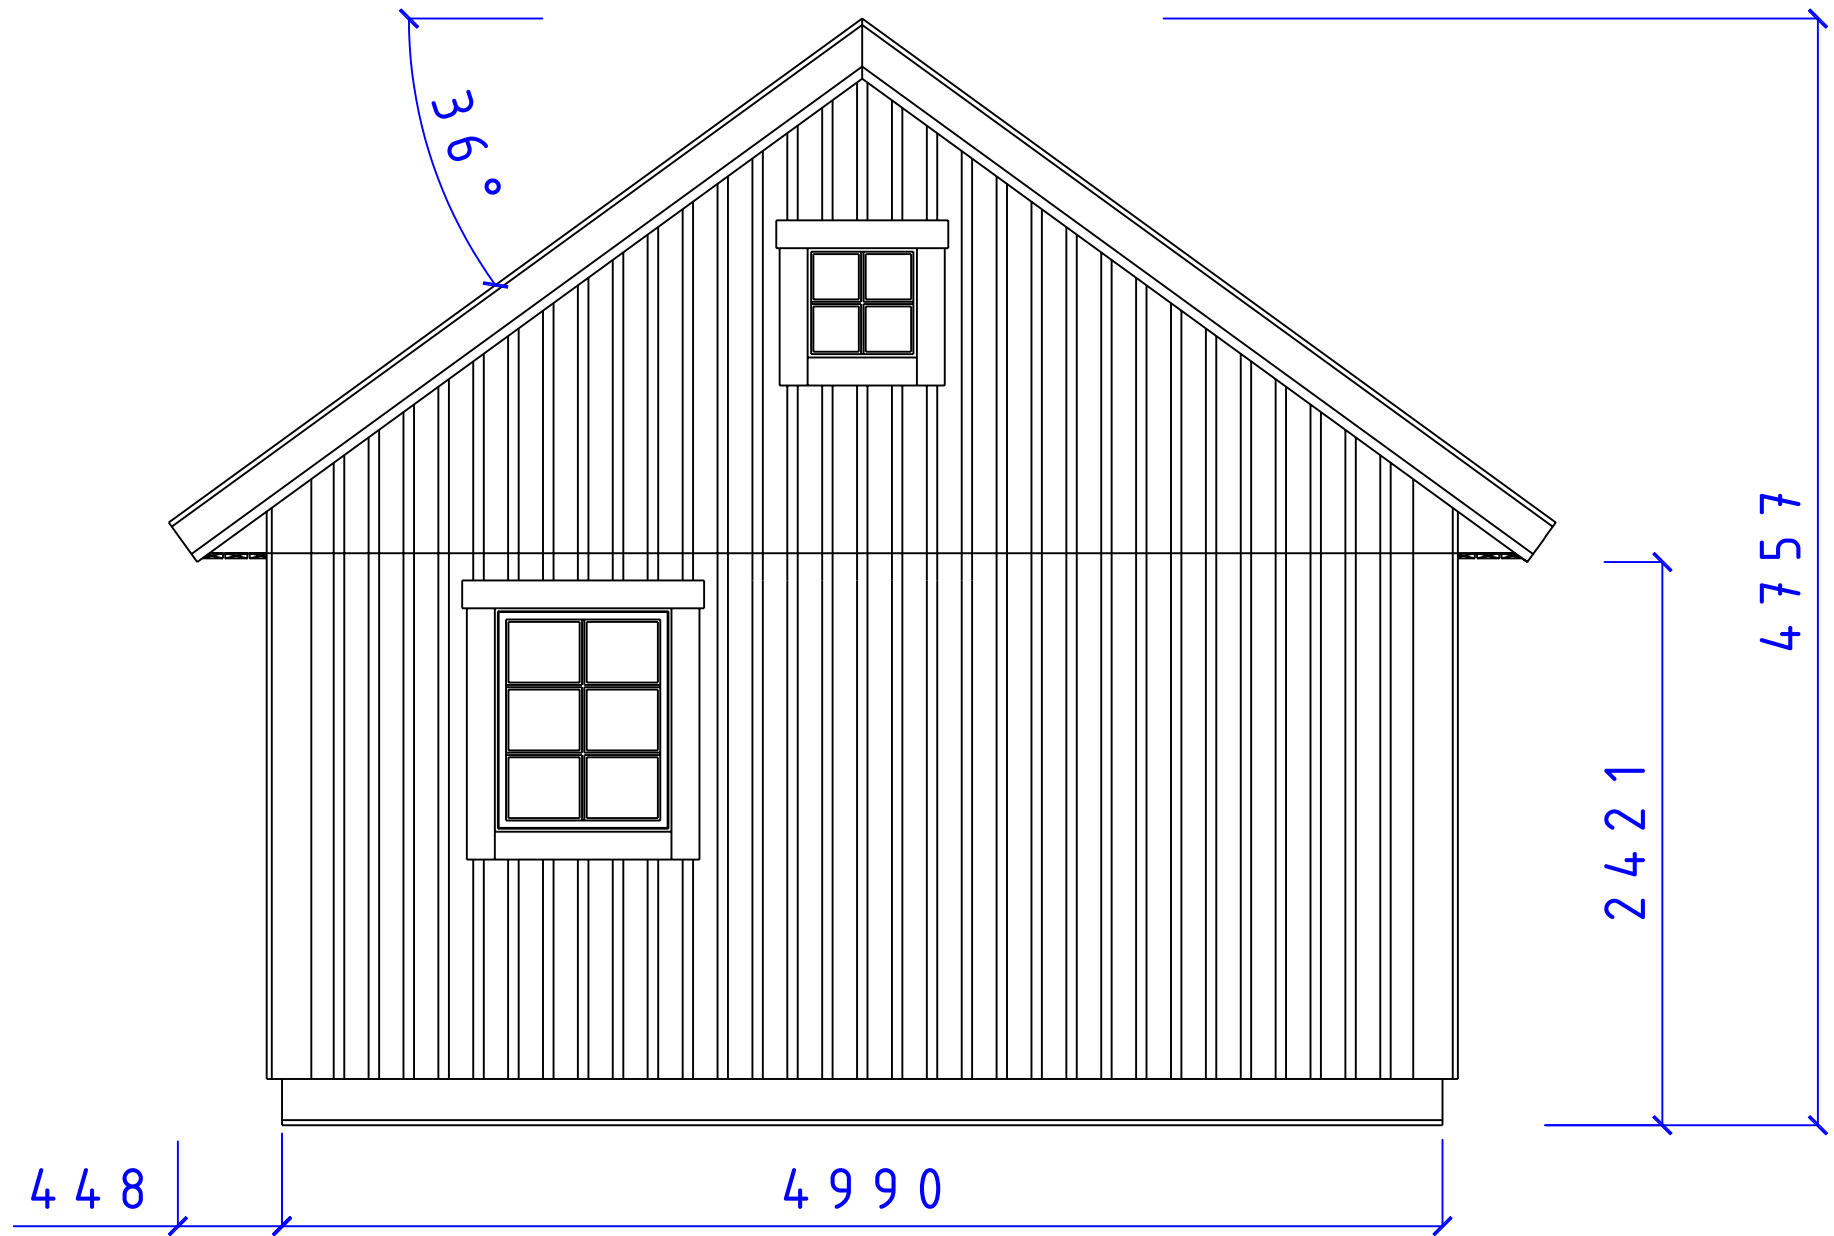

CA-BODEN AB
STUGOR FÖR SJÄLMONTAGE


SERIE MEGA


FASAD GAVEL

F 8 x 10 5 x 5 T 36°

SIZE	DATE	DWG NO.	REV
	090222	05101589	

REVISIONS				
ZONE	REV	DESCRIPTION	DATE	APPROVED

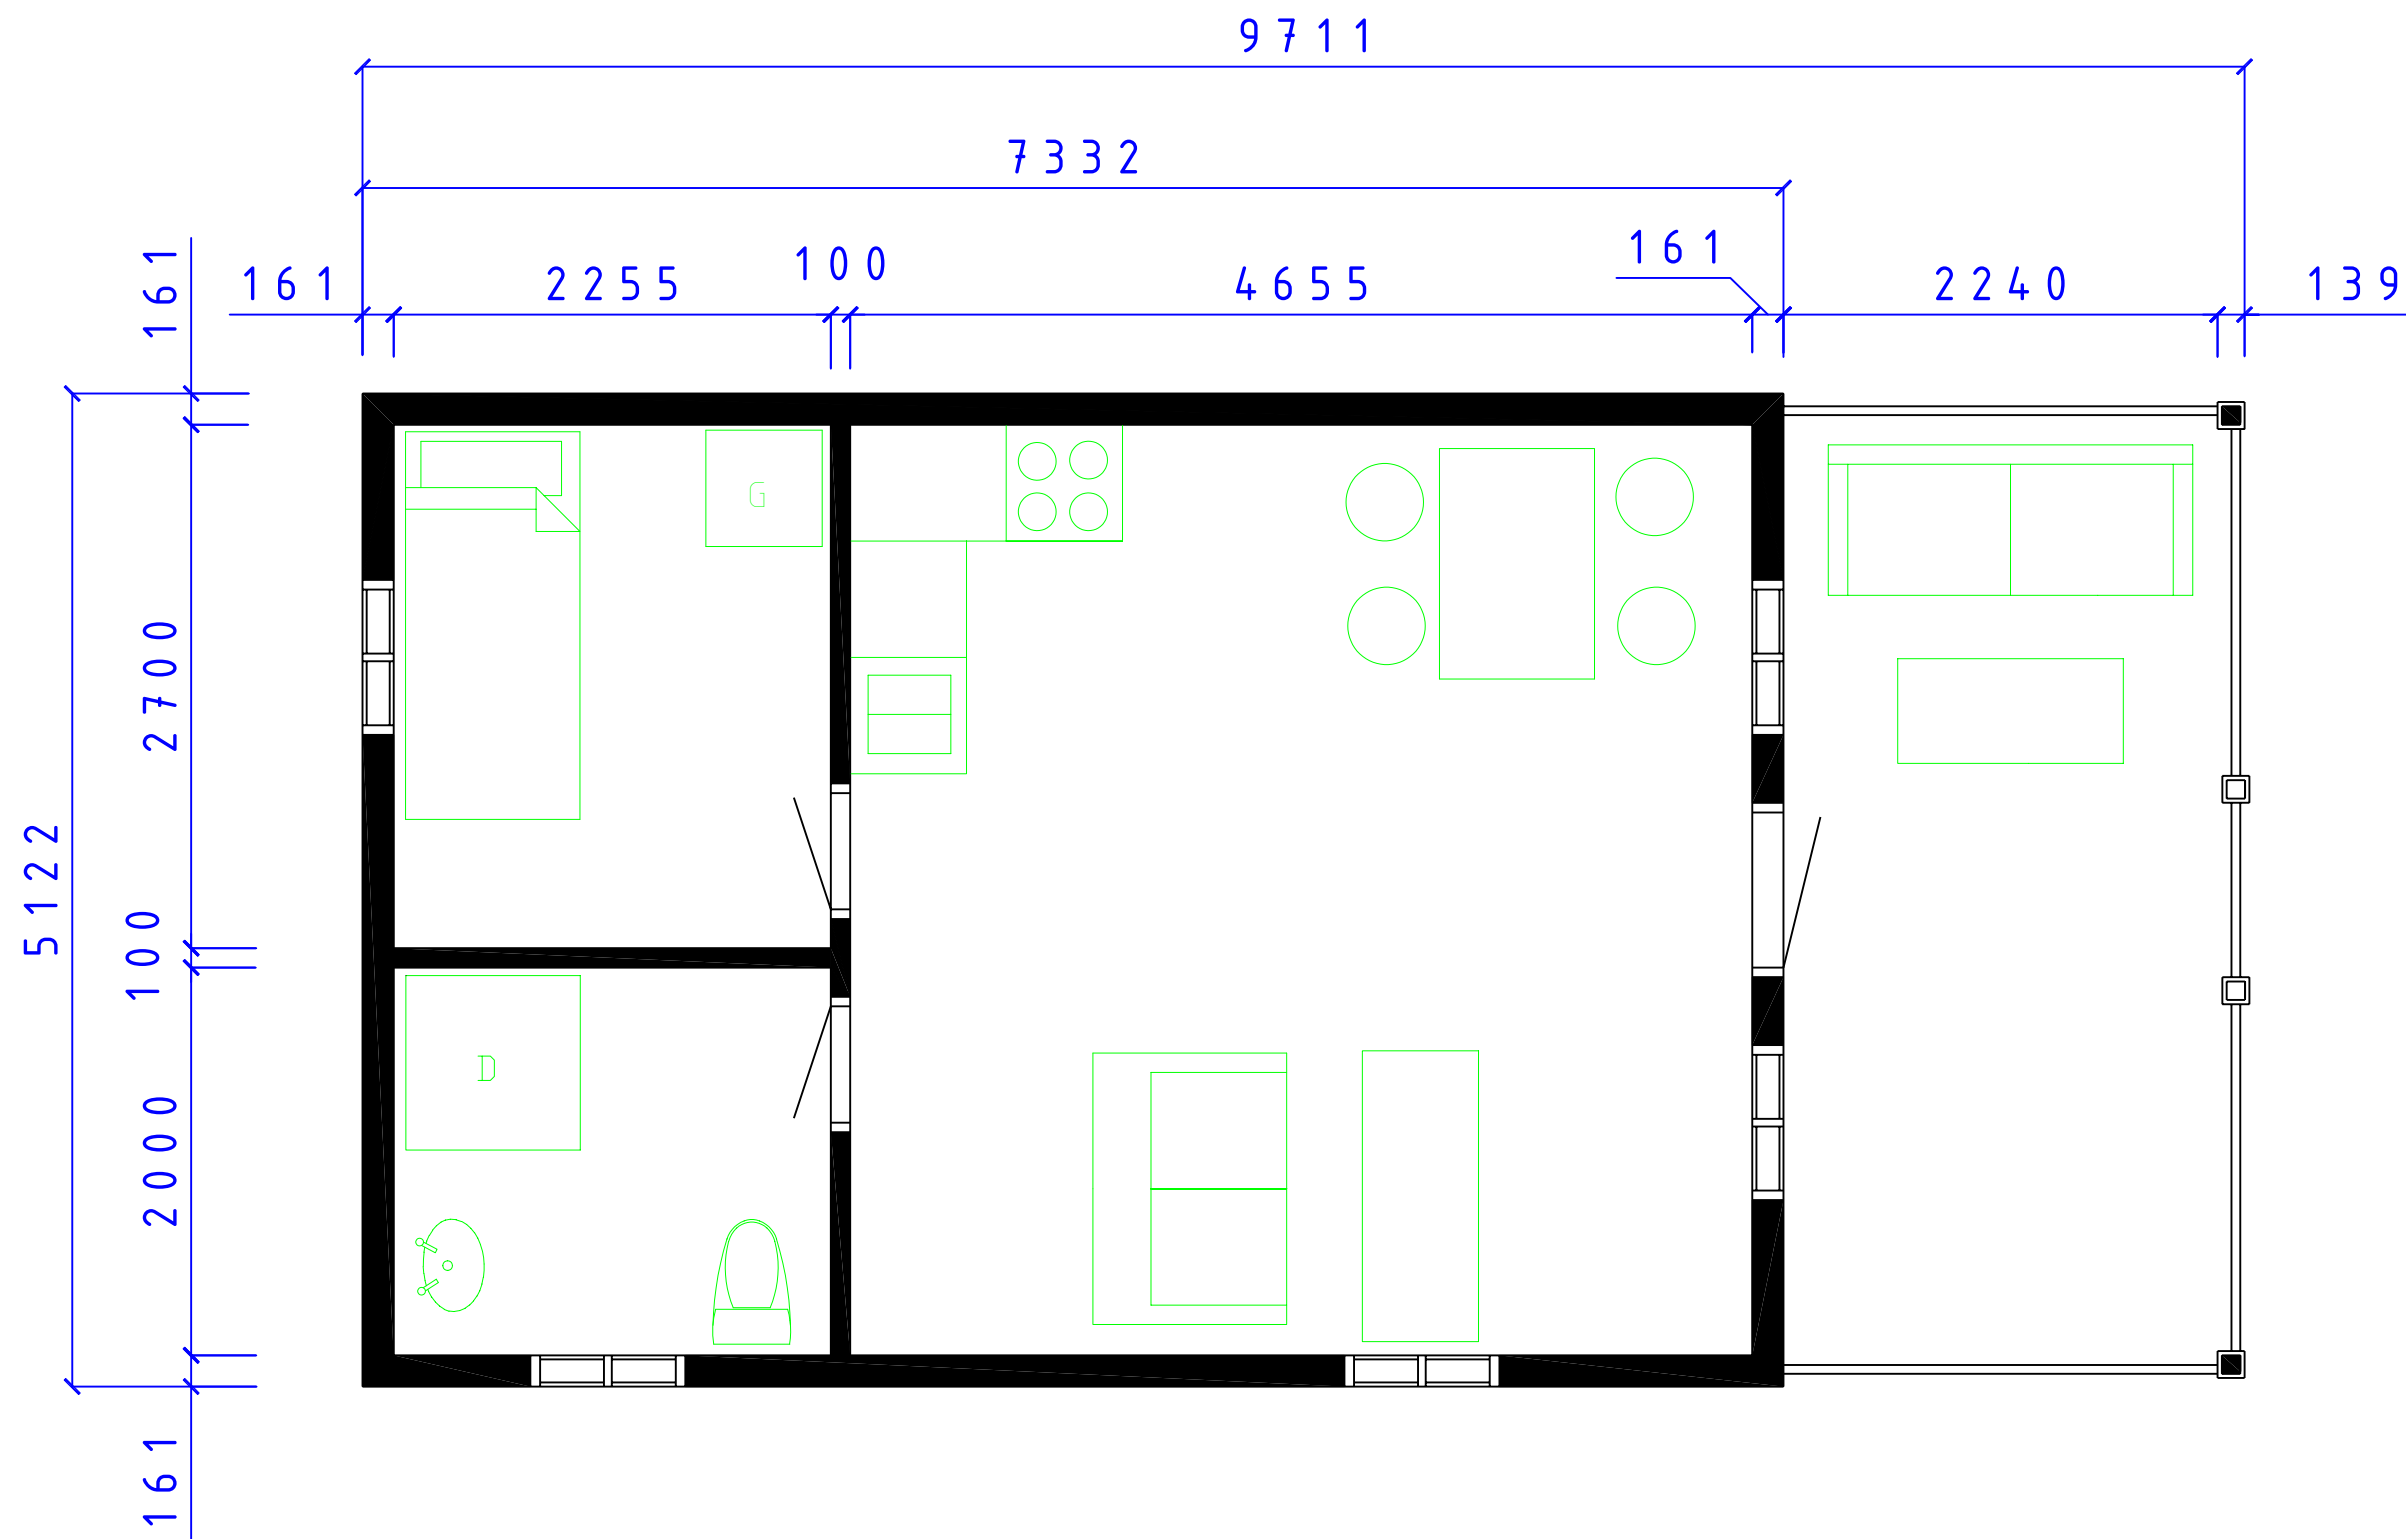



CA-BODEN AB
STUGOR FÖR SJÄLVMONTAGE

SERIE MEGA

MARIEFRED

PLAN VERANDA

SIZE	DATE	DWC NO.	REV
	090222	05101578	

Fiskarsgatan 11
871 39 Håröсанд


www.caboden.se
0611-21790


Christer Arneberg
Tele: 0705-984050

SCALE: 1:100/A3
Designed by: SMÅLÄNNING

SHEET

REVISIONS				
ZONE	REV	DESCRIPTION	DATE	APPROVED

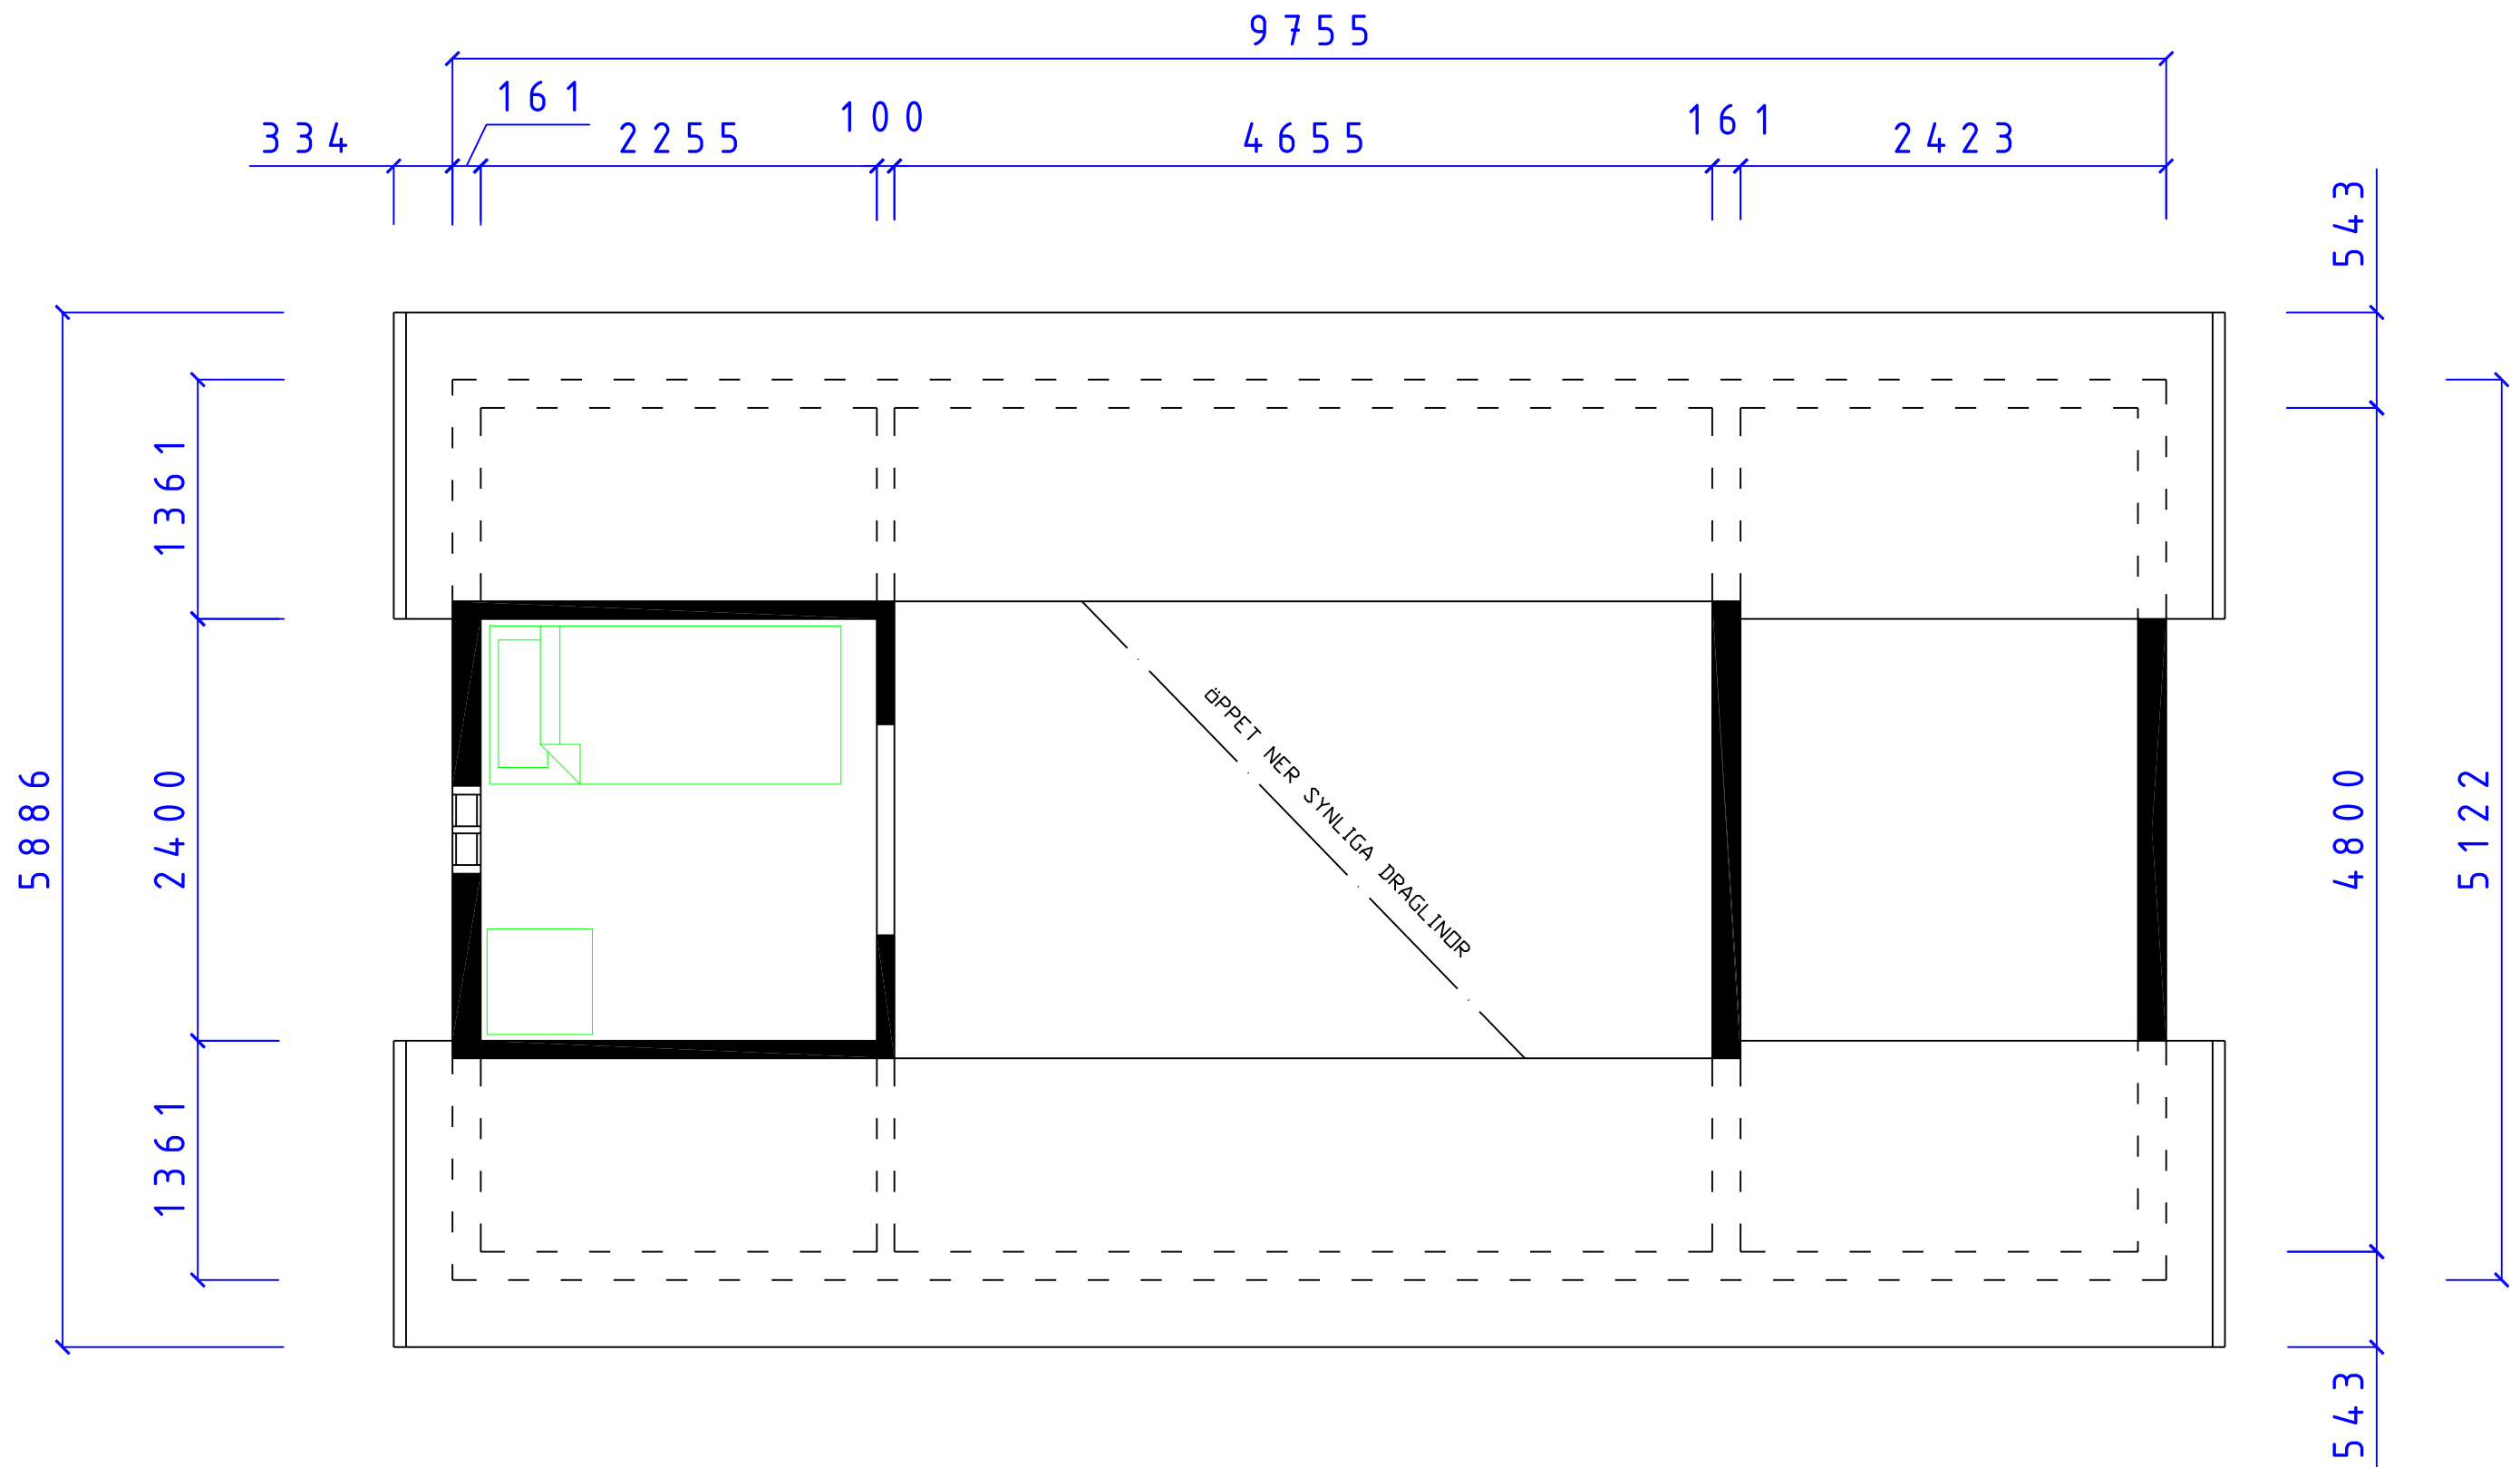



CA-BODEN AB
STUGOR FÖR SJÄLVMONTAGE


SERIE MEGA

MARIEFRED
LOFTPLAN VERANDA

SIZE	DATE	DWC NO.	REV
	090222	05101580	

Fiskarsgatan 11
871 39 Herrvadsund
ca-boden.se
0611-81790
Christer Arnborg
Tele: 0705-984050
SCALE: 1:100/A3
Designed by: SMÅLÄNNING
SHEET

REVISIONS				
ZONE	REV	DESCRIPTION	DATE	APPROVED

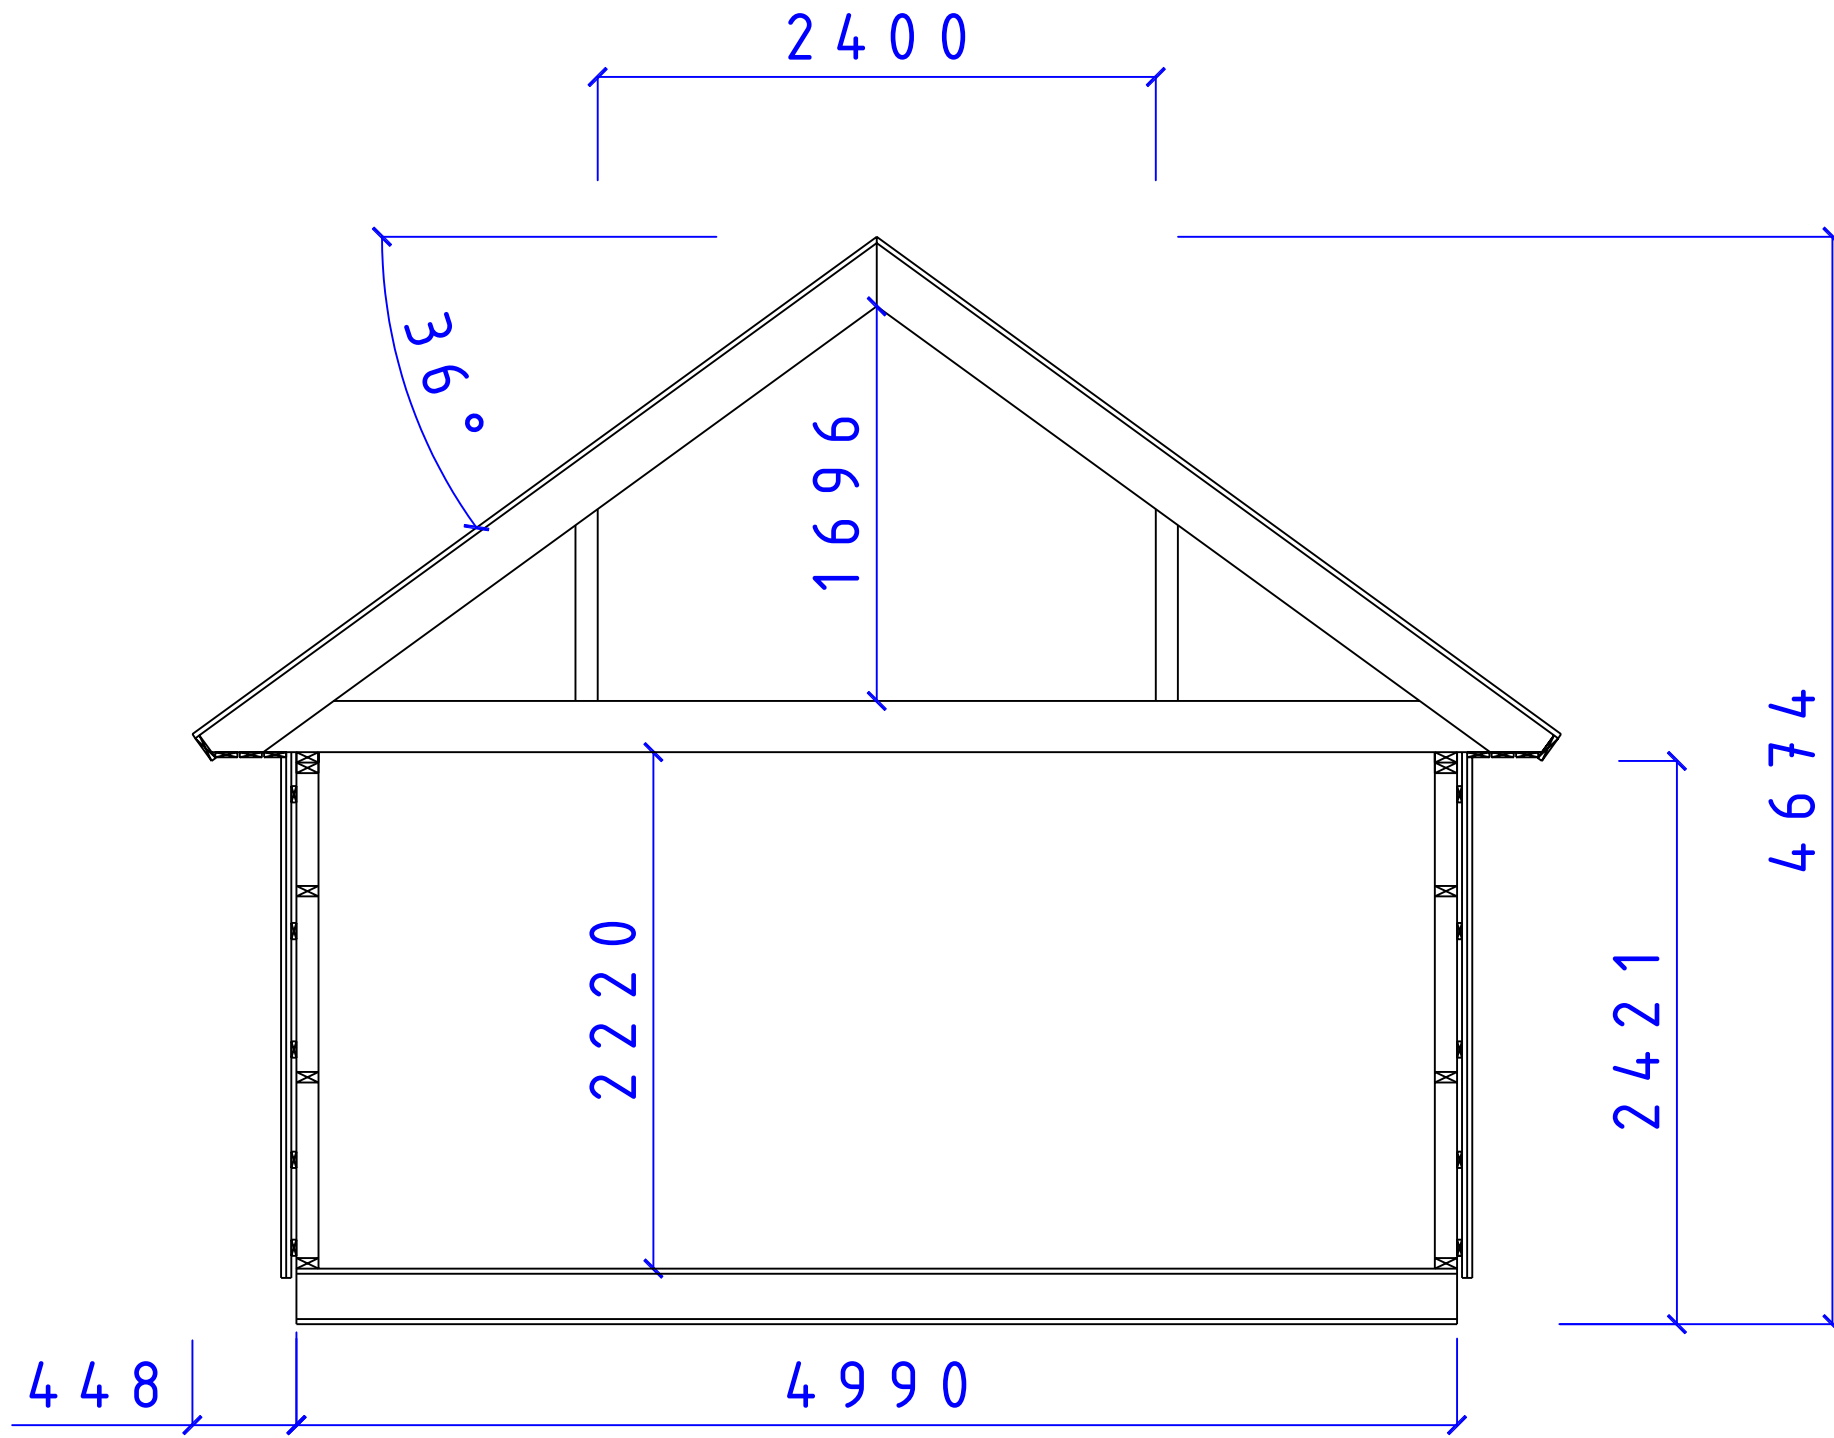

CA-BODEN AB
 STUGOR FÖR SJÄLMONTAGE

SERIE MEGA

SEKTION MEGA SERIEN
 TAK 36° LOFT

SIZE	DATE	DWG NO.	REV
	081130	05101346	