




REVISIONS				
ZONE	REV	DESCRIPTION	DATE	APPROVED

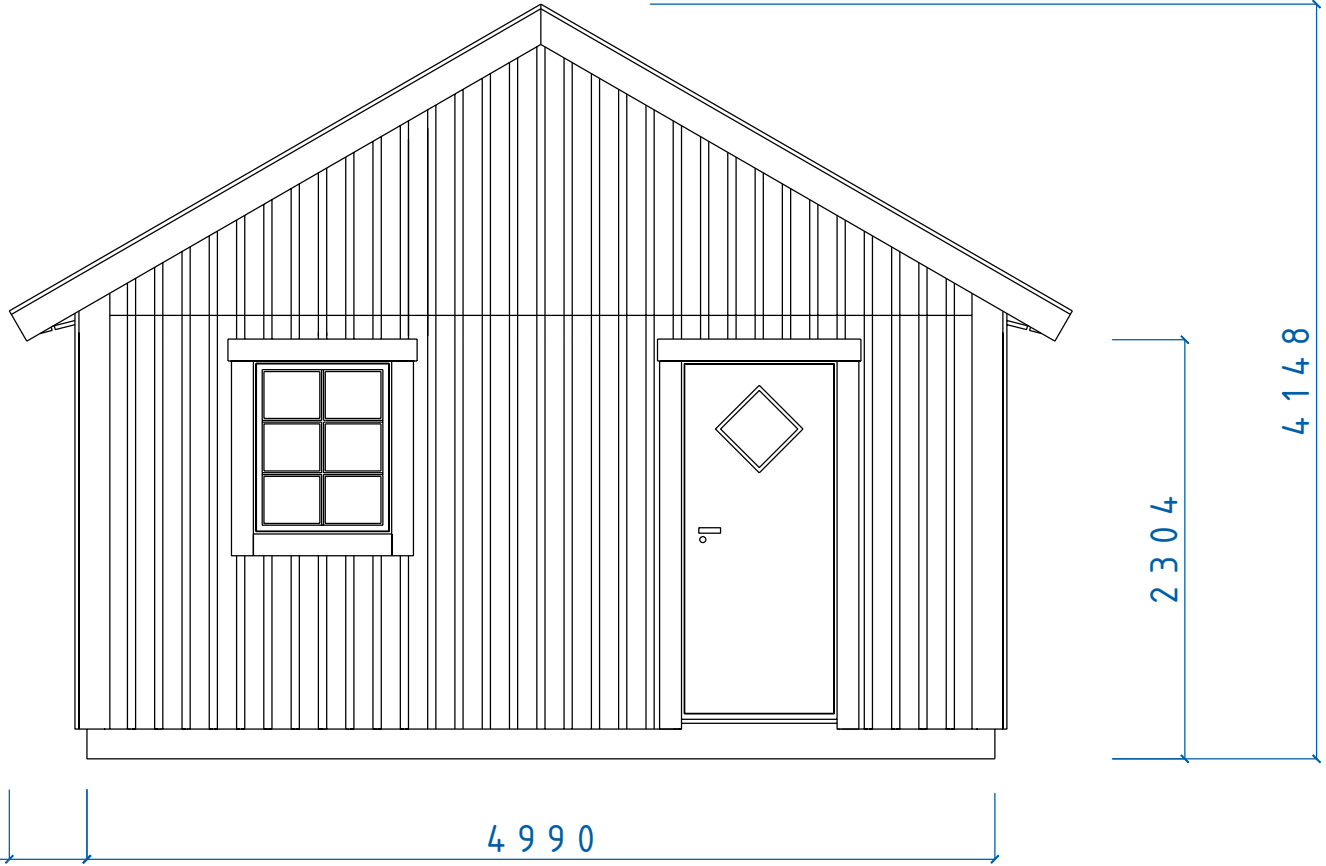

		MEGA SERIE		
		FASAD GAVEL FÖNSTER 8x10		
SIZE	DATE	DWG NO.	REV	
	060516	05100565		
SCALE	Designed by: SMÄLÄNNING		SHEET	

REVISIONS				
ZONE	REV	DESCRIPTION	DATE	APPROVED

8000

 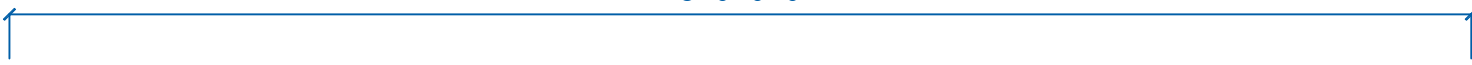


2303
4073



400



7200

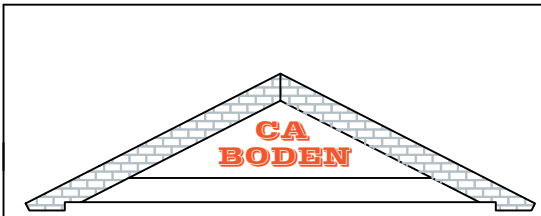

MEGA SERIE

MARIEFRED FASAD
F 8x10 TAK 30°

SIZE	DATE	DWG NO.	REV
	060227	05100640	


Fiskerögegan 11
871 39 Hårö/Sand

www.caboden.se
0611-21790

Christer Arnborg
Tele: 0705-984050

SCALE Designed by: SMALÄNNING SHEET

REVISIONS				
ZONE	REV	DESCRIPTION	DATE	APPROVED

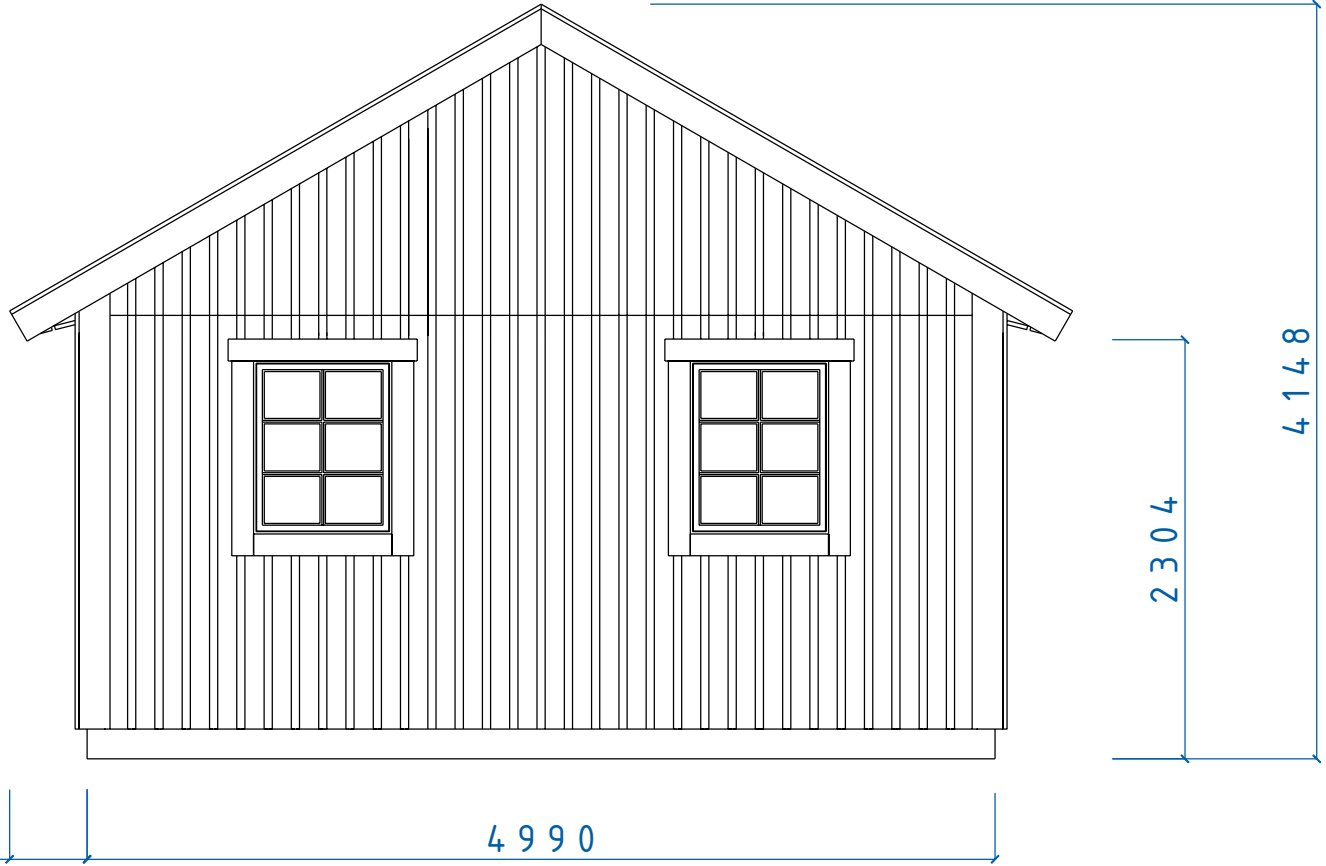

		MEGA SERIE		
		FASAD GAVEL FÖNSTER 8x10		
SIZE	DATE	DWG NO.	REV	
	060516	05100558		
SCALE	Designed by: SMÄLÄNNING		SHEET	



Fiskaregatan 11
871 39 Härnösand

www.cabodense
0611-21790

Christer Arnborg
Tele: 0705-984050

REVISIONS				
ZONE	REV	DESCRIPTION	DATE	APPROVED


8000

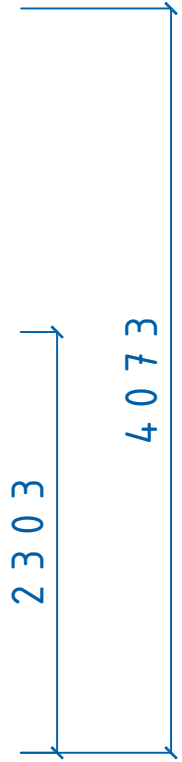 

400



7200


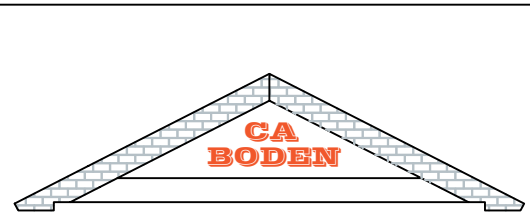


MEGA SERIE

MARIEFRED FASAD
TAK 30°

SIZE	DATE	DWG NO.	REV
	060227	05100638	

REVISIONS				
ZONE	REV	DESCRIPTION	DATE	APPROVED

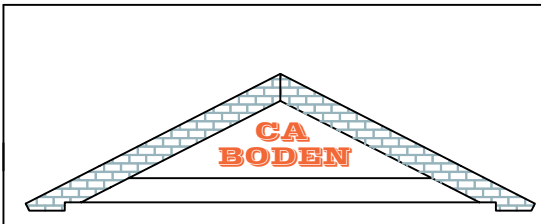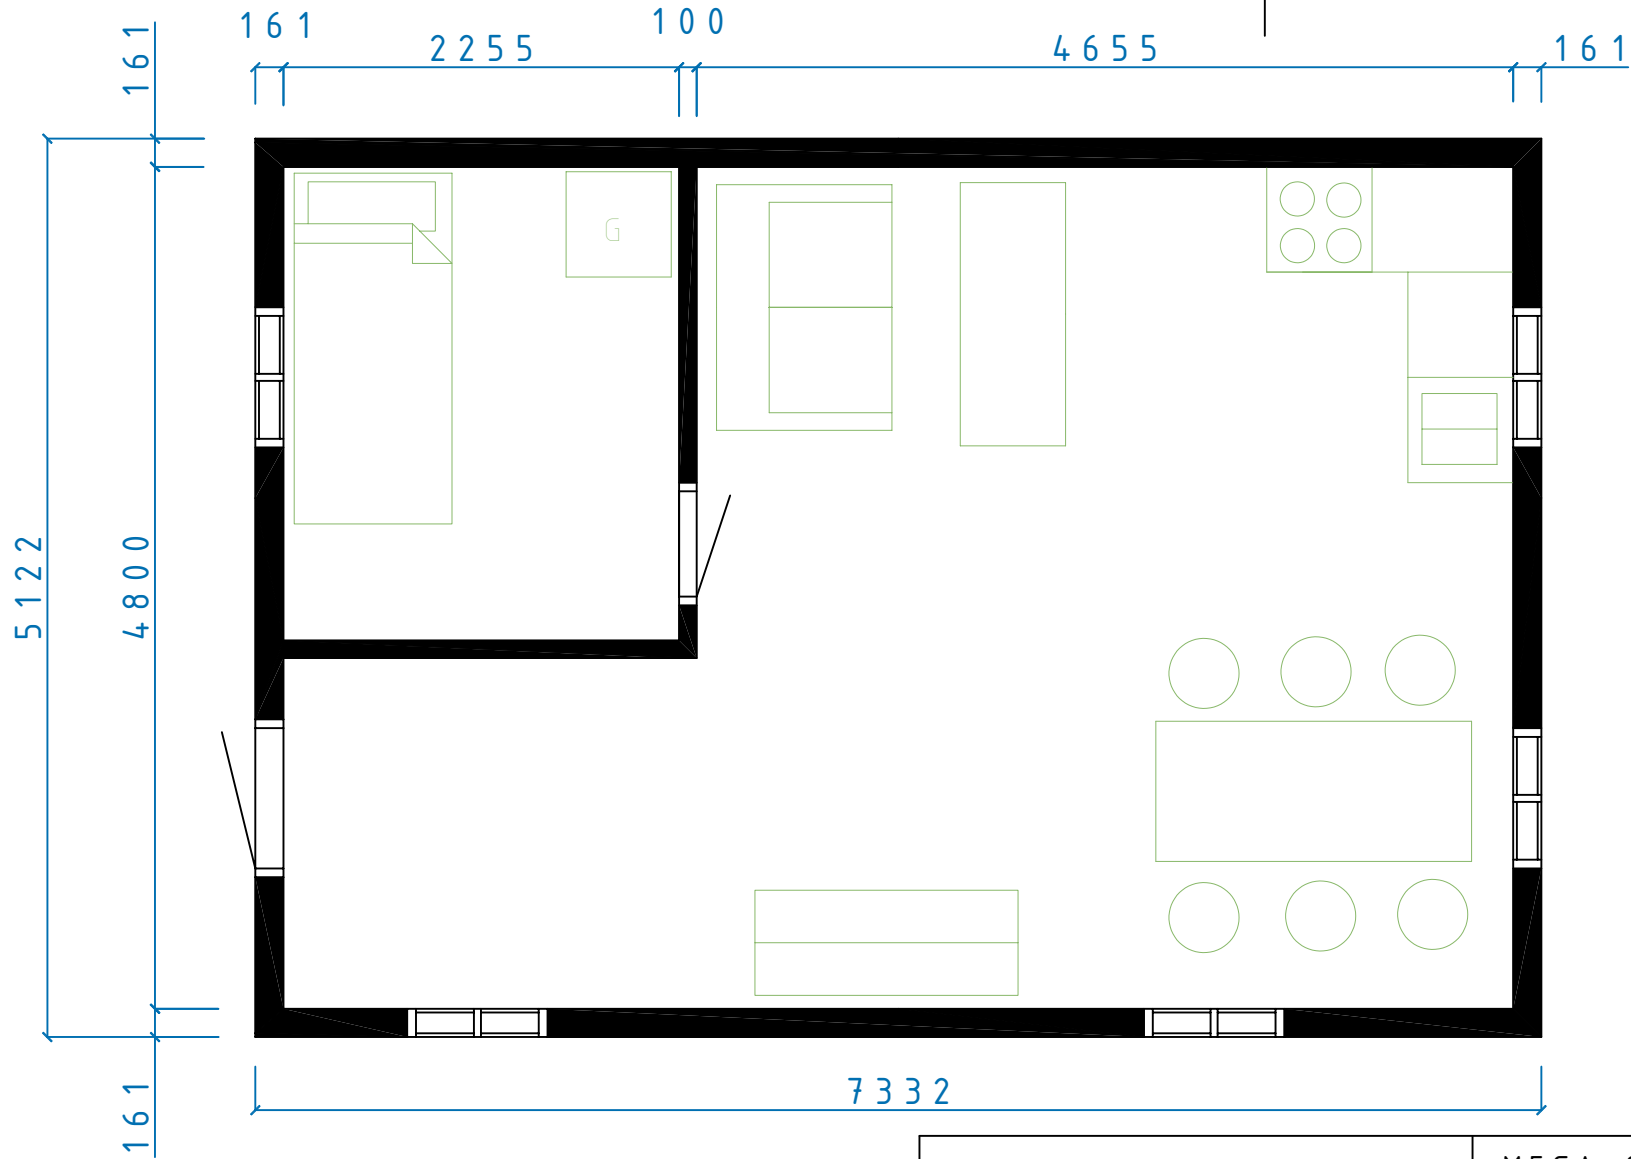

MEGA SERIE


MARIEFRED
PLAN

SIZE	DATE	DWG NO.	REV
	060213	05100534	


Flikerogatan 11
871 39 Hålrödssund

Christen Arrberg
Tele: 0705-984050

SCALE: Designed by: SMALÄNNING SHEET

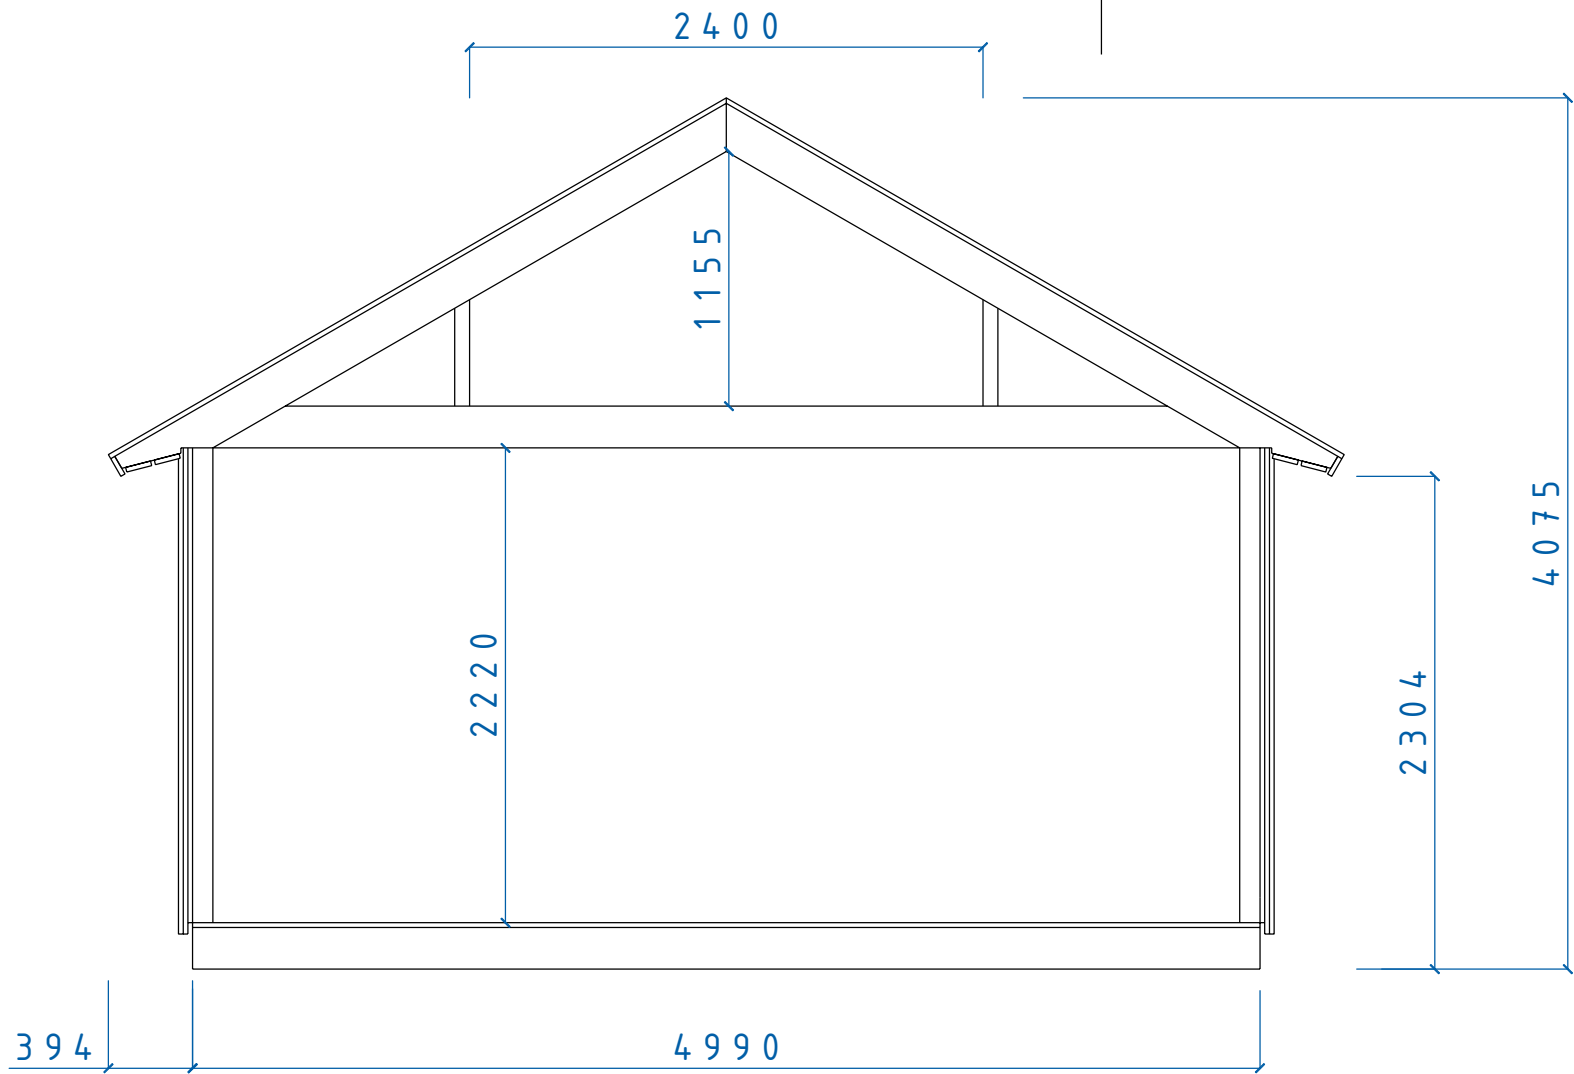

REVISIONS				
ZONE	REV	DESCRIPTION	DATE	APPROVED

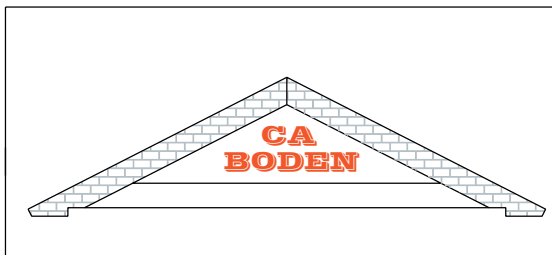

MEGA SERIE				
SEKTION MEGA SERIEN				
Tak 30° Sovloft				
SIZE	DATE	DWG NO.	REV	
	060204	05100451		