



REVISIONS				
ZONE	REV	DESCRIPTION	DATE	APPROVED

8000

 


2303
4073

400 7200

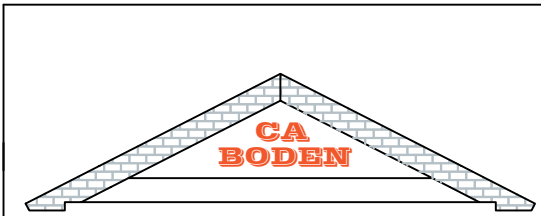

MEGA SERIE			
MARIEFRED FASAD			
F 8x10 TAK 30°			
SIZE	DATE	DWG NO.	REV
	060227	05100641	
SCALE	Designed by: SMALÄNNING		SHEET

REVISIONS				
ZONE	REV	DESCRIPTION	DATE	APPROVED

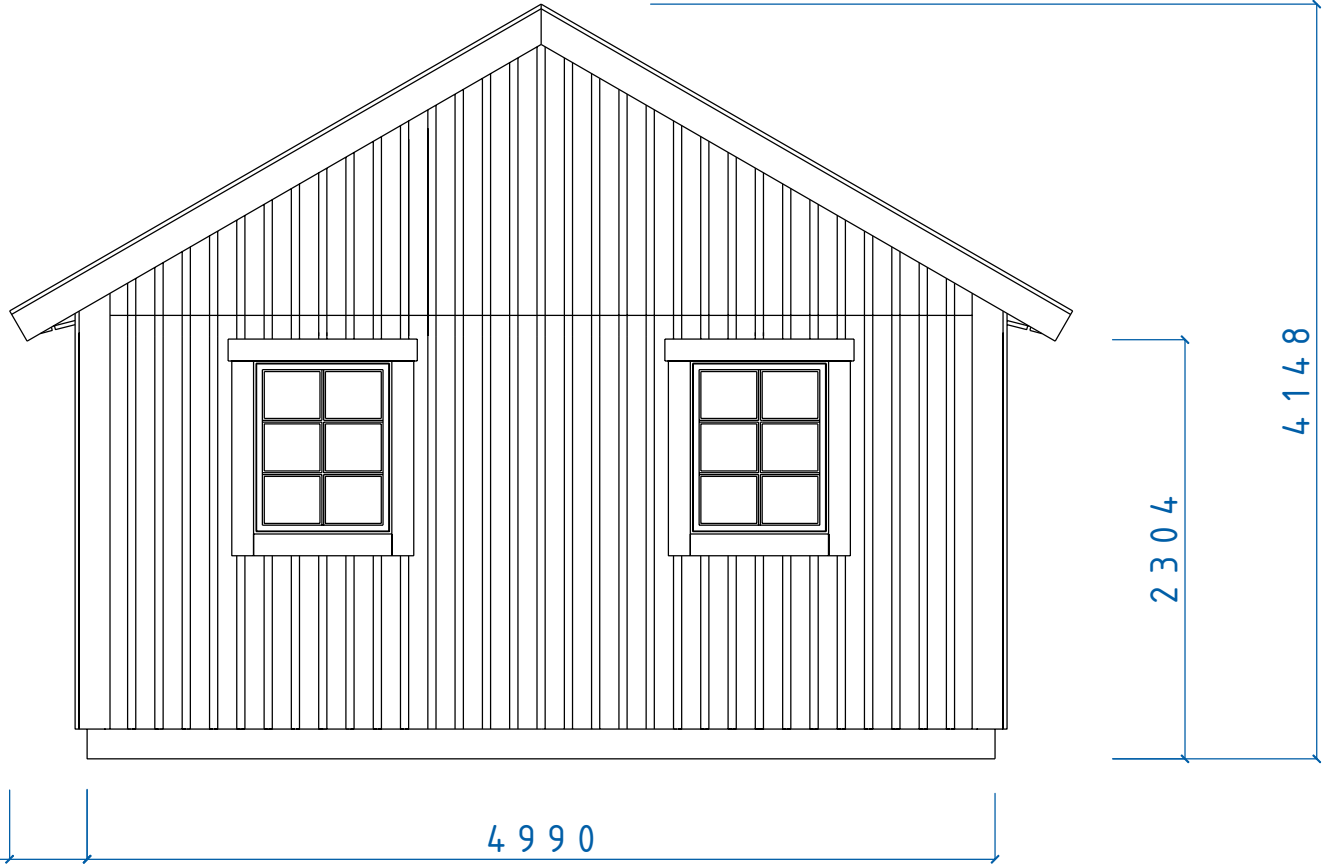

		MEGA SERIE		
		FASAD GAVEL FÖNSTER 8x10		
SIZE	DATE	DWG NO.	REV	
	060516	05100558		
SCALE	Designed by: SMÄLÄNNING		SHEET	



Fiskaregatan 11
871 39 Härnösand

www.cabodense
0611-21790

Christer Arnborg
Tele: 0705-984050

REVISIONS				
ZONE	REV	DESCRIPTION	DATE	APPROVED


8000

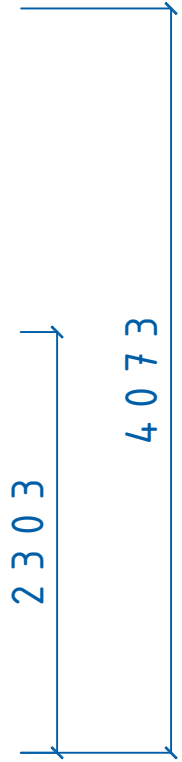 

400



7200

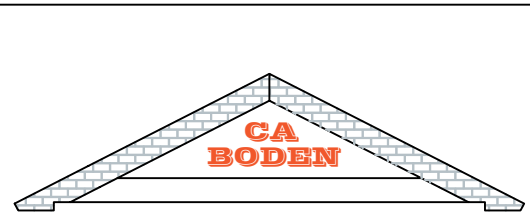



MEGA SERIE

MARIEFRED FASAD
TAK 30°

SIZE	DATE	DWG NO.	REV
	060227	05100638	

REVISIONS				
ZONE	REV	DESCRIPTION	DATE	APPROVED

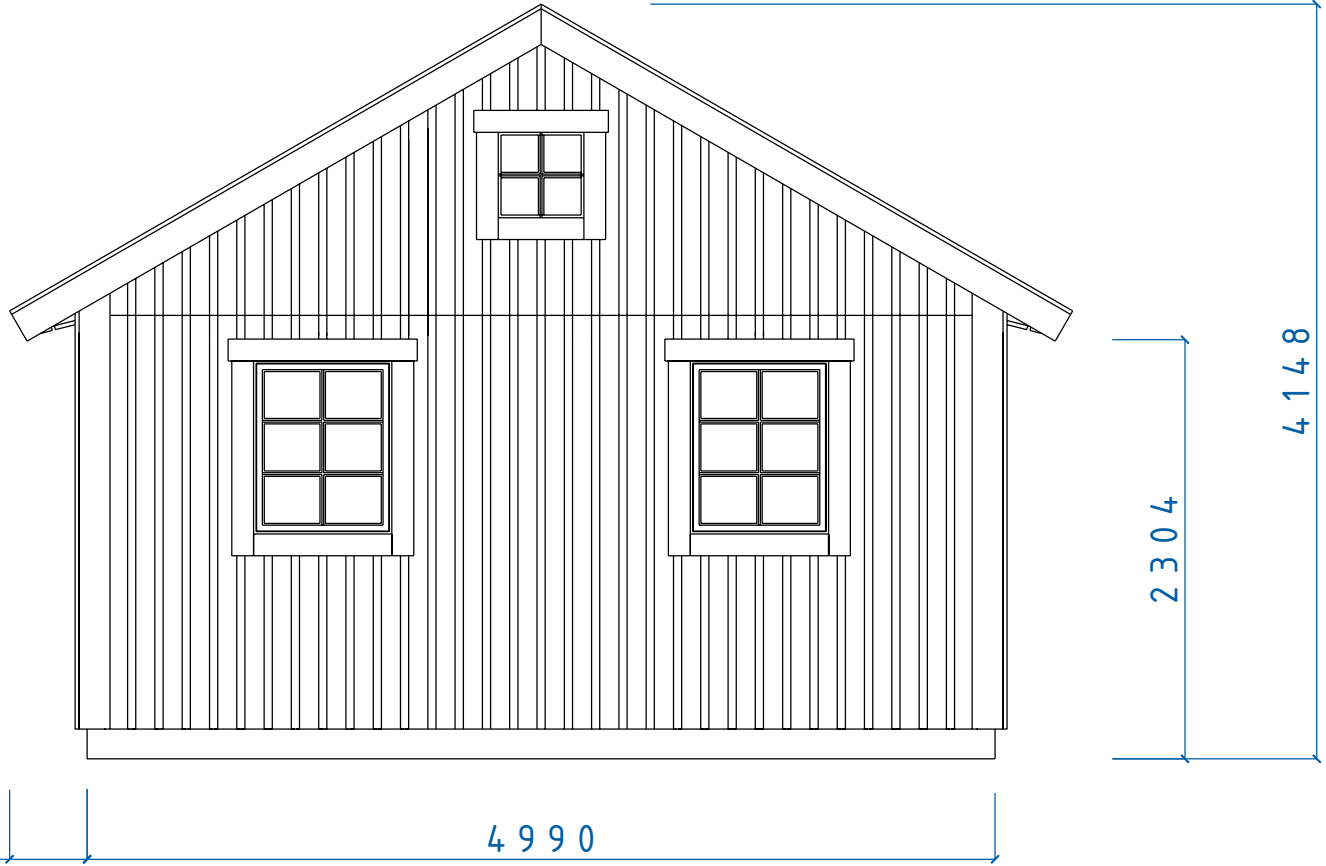


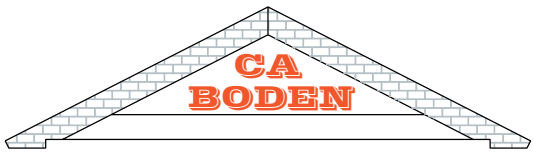
		MEGA SERIE		
		FASAD GAVEL FÖNSTER 8x10 5x5		
SIZE	DATE	DWG NO.	REV	
	060517	05100567		
SCALE	Designed by: SMÄLÄNNING		SHEET	

Fiskaregatan 11
871 39 Härnösand

www.cabodense
0611-21790

Christer Arnborg
Tele: 0705-984050


REVISIONS			DATE	APPROVED
ZONE	REV	DESCRIPTION		

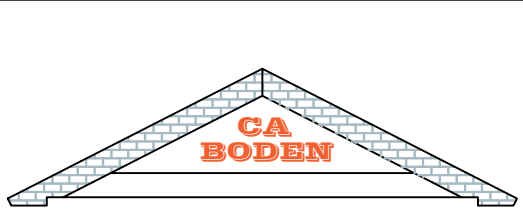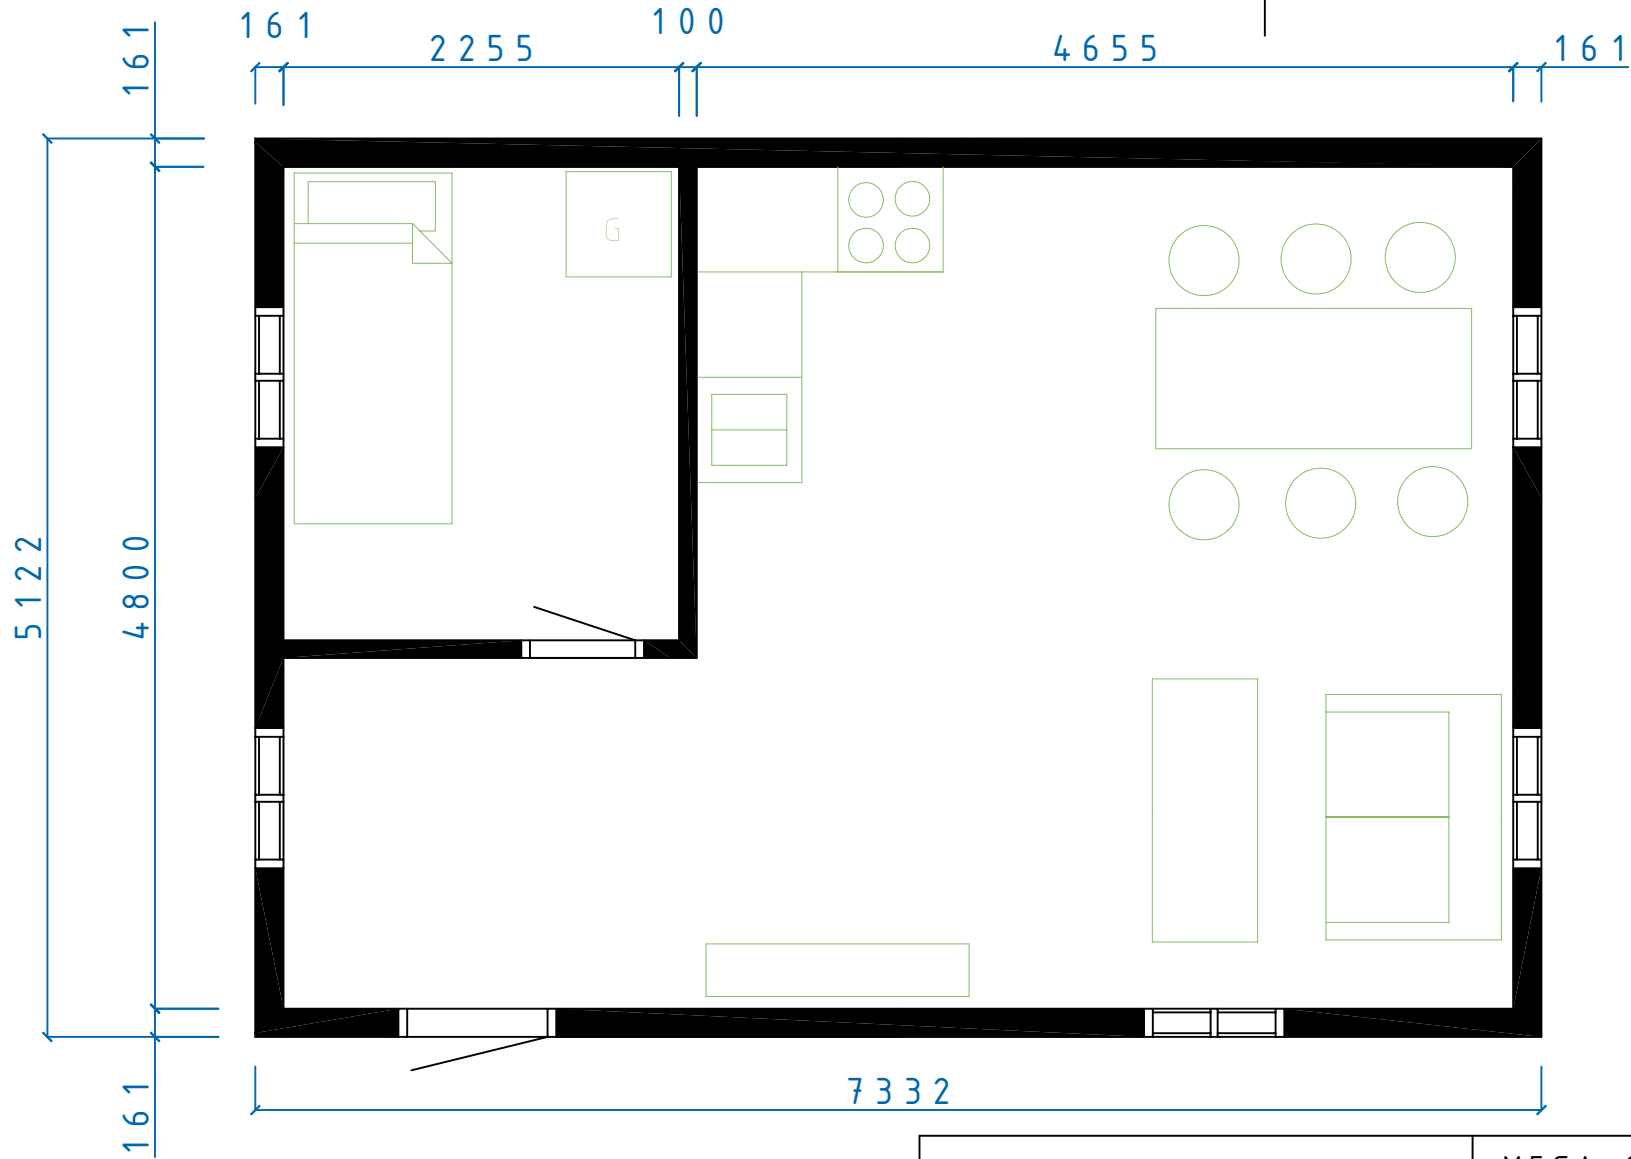


MEGA SERIE			
MARIEFRED PLAN			
SIZE	DATE	DWG NO.	REV
	060227	05100642	
SCALE	Designed by: SMALÄNNING		SHEET

Fiskerigatan 11
871 39 Hålrödssand

Christen Arrberg
Telef: 0705-984050

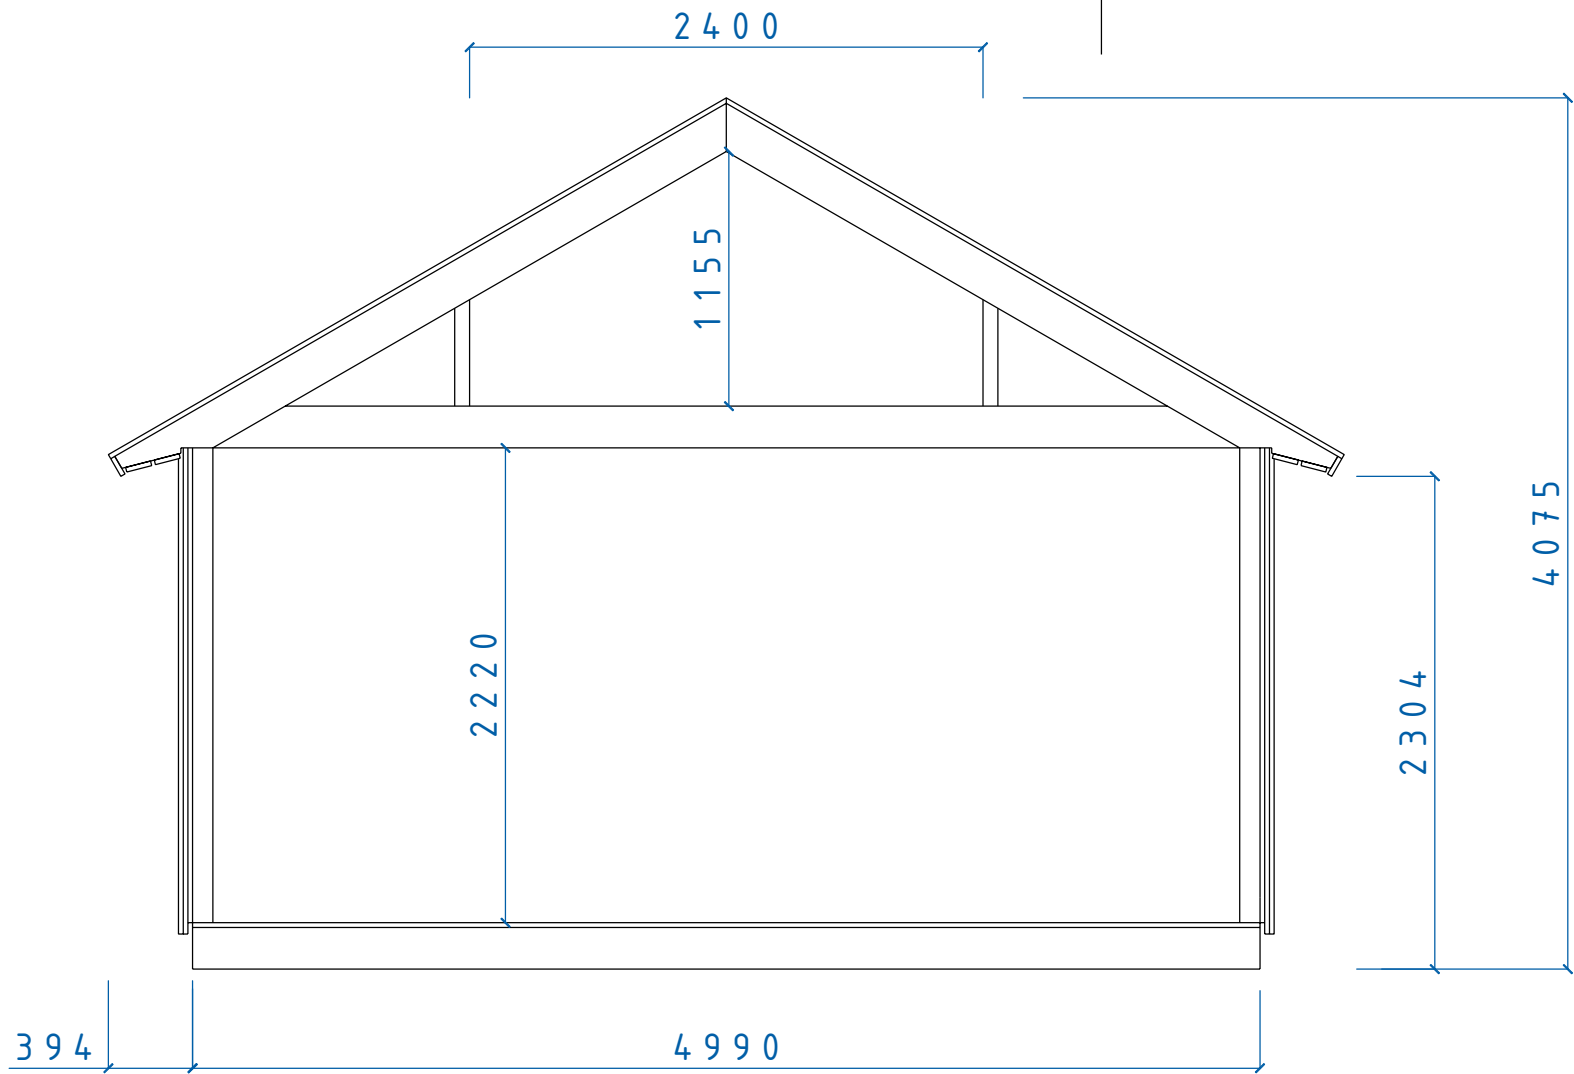

REVISIONS				
ZONE	REV	DESCRIPTION	DATE	APPROVED

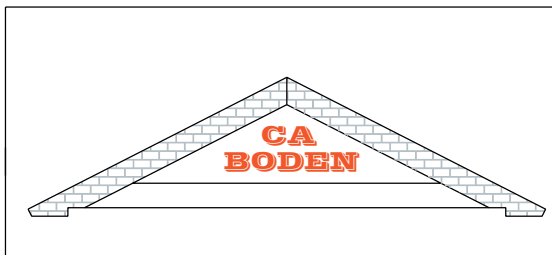

MEGA SERIE

SEKTION MEGA SERIEN
Tak 30° Sovloft

SIZE	DATE	DWG NO.	REV
	060204	05100451	