



| REVISIONS |     |             |      |          |
|-----------|-----|-------------|------|----------|
| ZONE      | REV | DESCRIPTION | DATE | APPROVED |
|           |     |             |      |          |

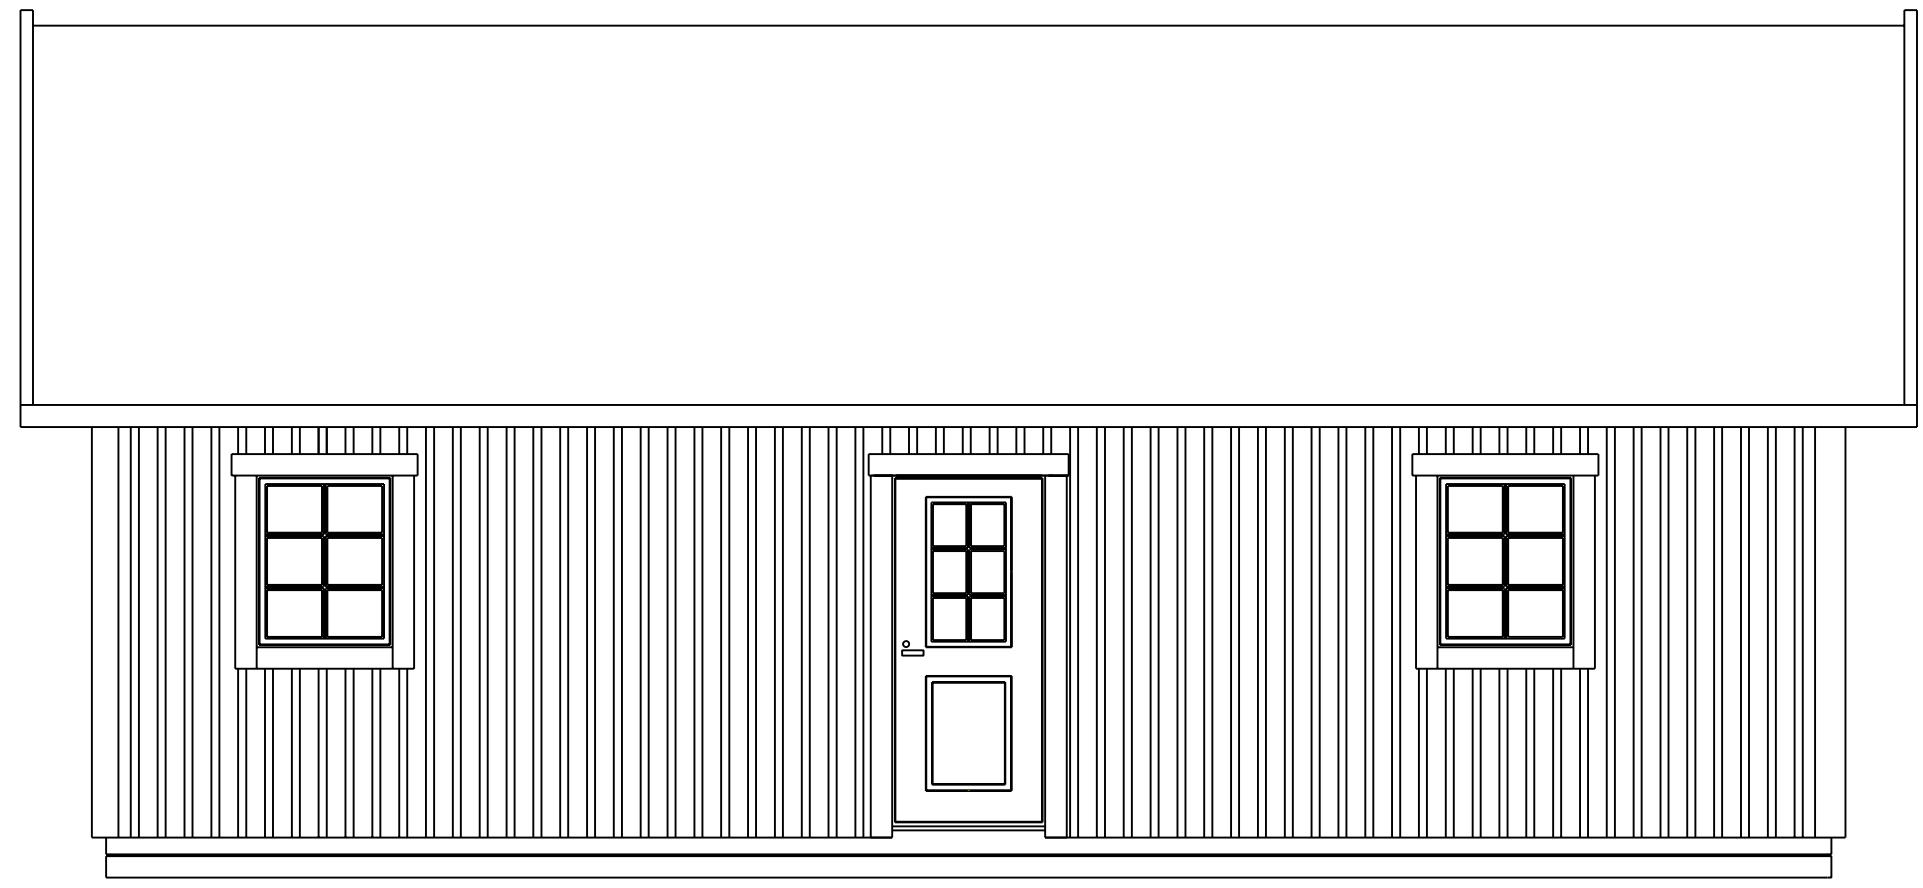


500 | 9600

2518 | 4761

|   |                                  |  |                         |  |
|---|----------------------------------|--|-------------------------|--|
|  <p><b>CA-BODEN AB</b><br/>STUGOR FÖR SJÄLVMONTAGE</p> | SERIE MEBI                       |  |                         |  |
|   | MESAND FASAD<br>F8x10 D9x20 T30° |  |                         |  |
| SIZE  | DATE                             | DWG NO.                                    | REV                     |  |
|   | 090105                           | 05101425                                   |                         |  |
| <small>Fiskaregatan 11<br/>871 39 Hårnäsönd</small>   |                                  | <small>www.cbodense<br/>0611-21790</small> |                         | <small>Christer Arberg<br/>Tele: 0705-984050</small> |
| SCALE: 1:100/A3   |                                  |  | Designed by: SMÅLÄNNING | SHEET  |

| REVISIONS |     |             |      |          |
|-----------|-----|-------------|------|----------|
| ZONE      | REV | DESCRIPTION | DATE | APPROVED |
|           |     |             |      |          |

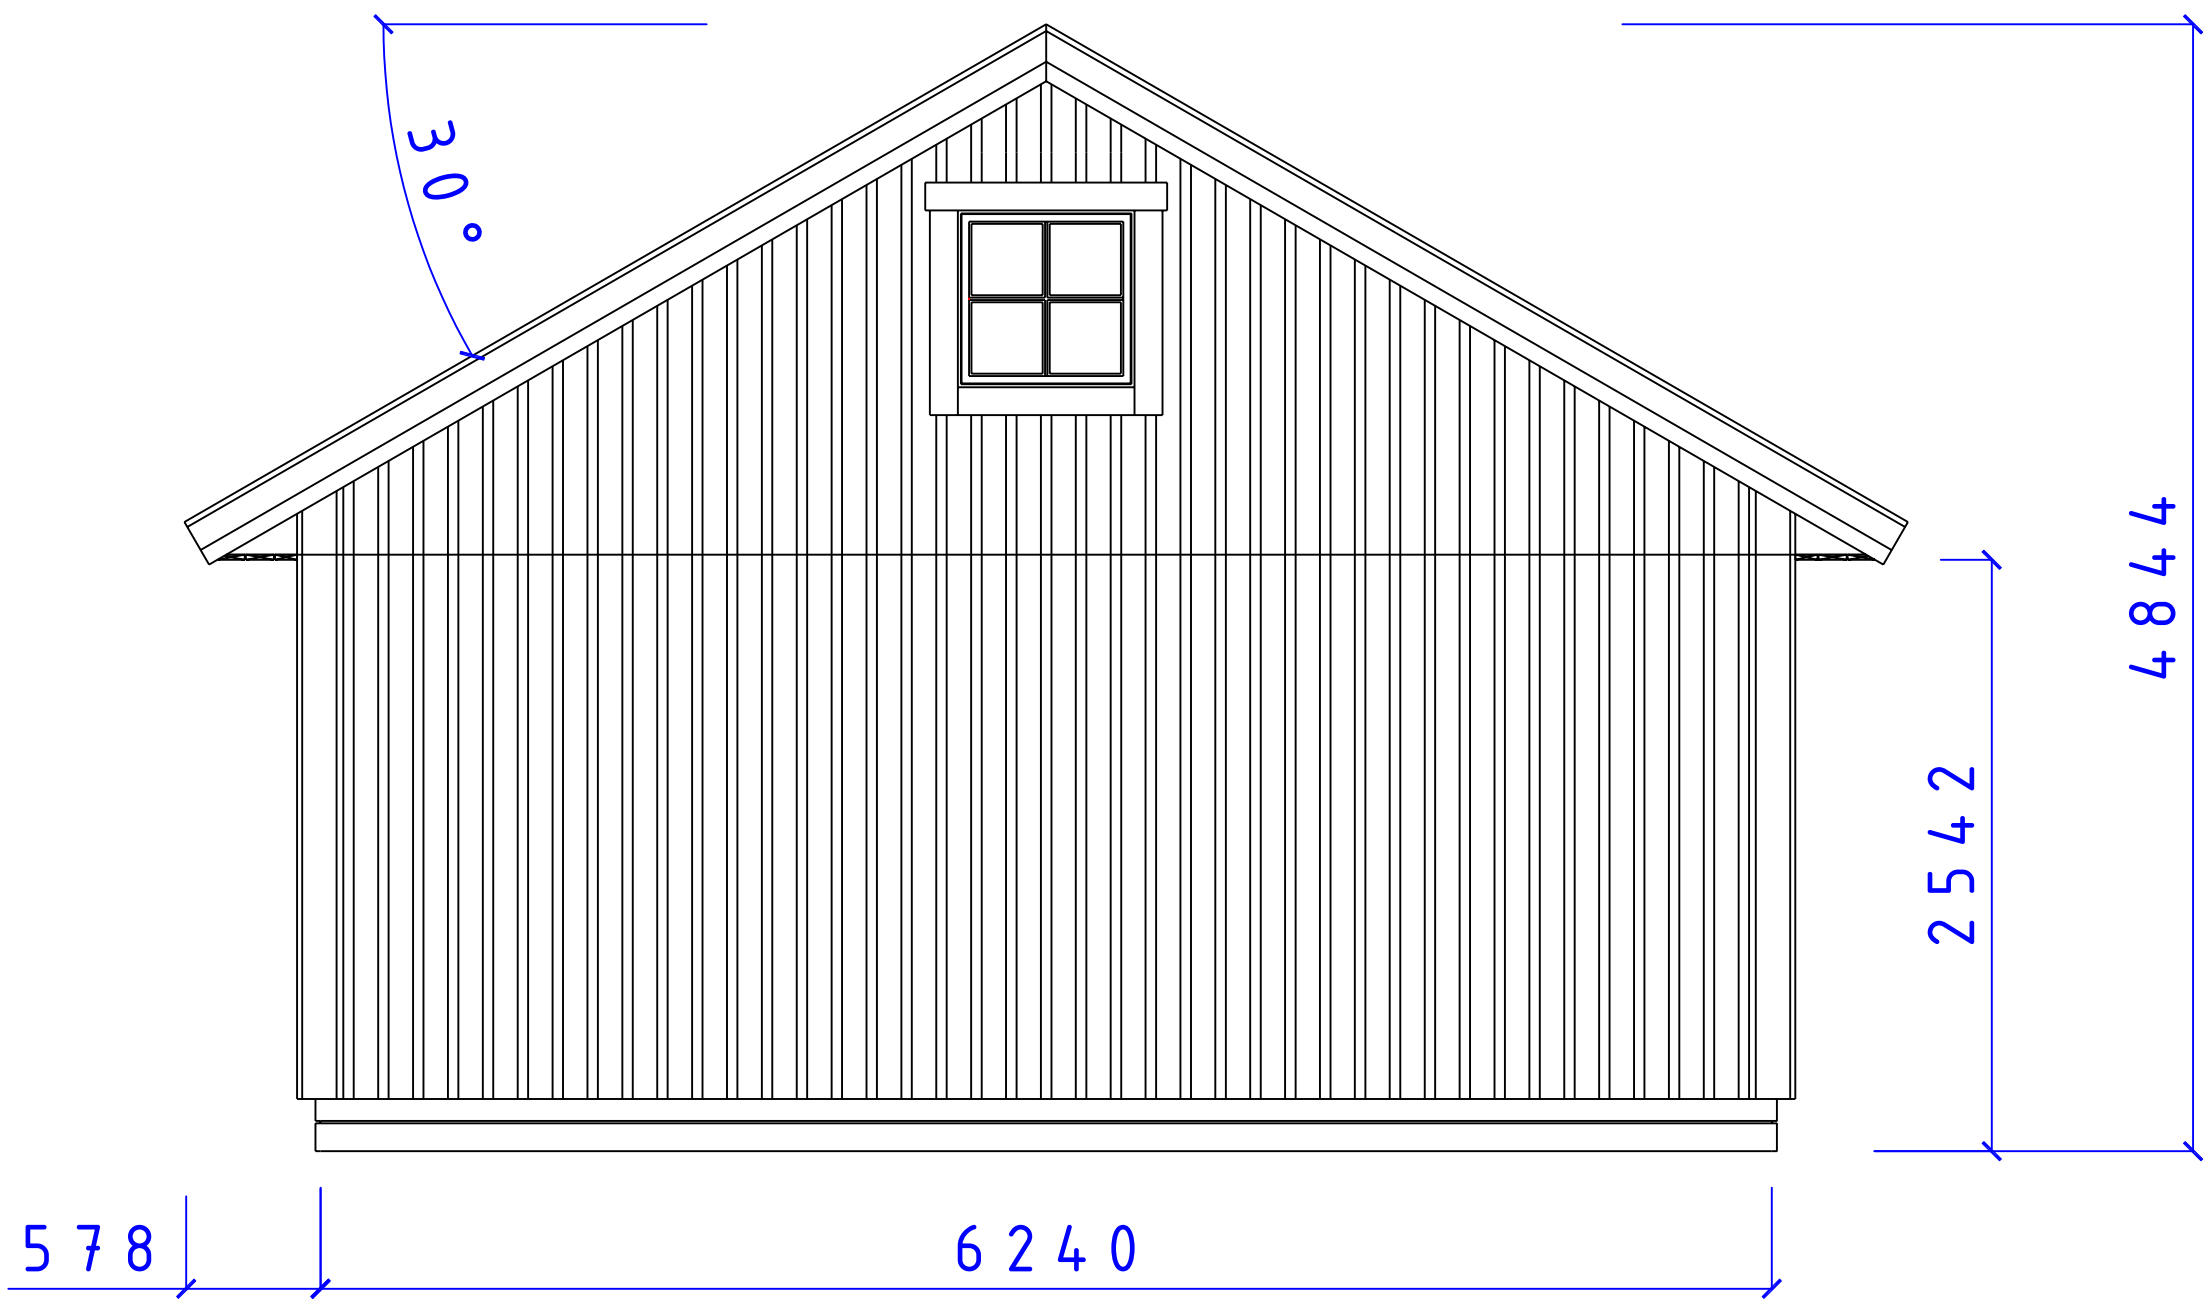


**CA-BODEN AB**  
 STUGOR FÖR SJÄLVMONTAGE

SERIE MEBI

FASAD GAVEL  
 F8x8 T30°


|      |        |          |     |
|------|--------|----------|-----|
| SIZE | DATE   | DWG NO.  | REV |
|      | 090105 | 05101428 |     |

| REVISIONS |     |             |      |          |
|-----------|-----|-------------|------|----------|
| ZONE      | REV | DESCRIPTION | DATE | APPROVED |
|           |     |             |      |          |

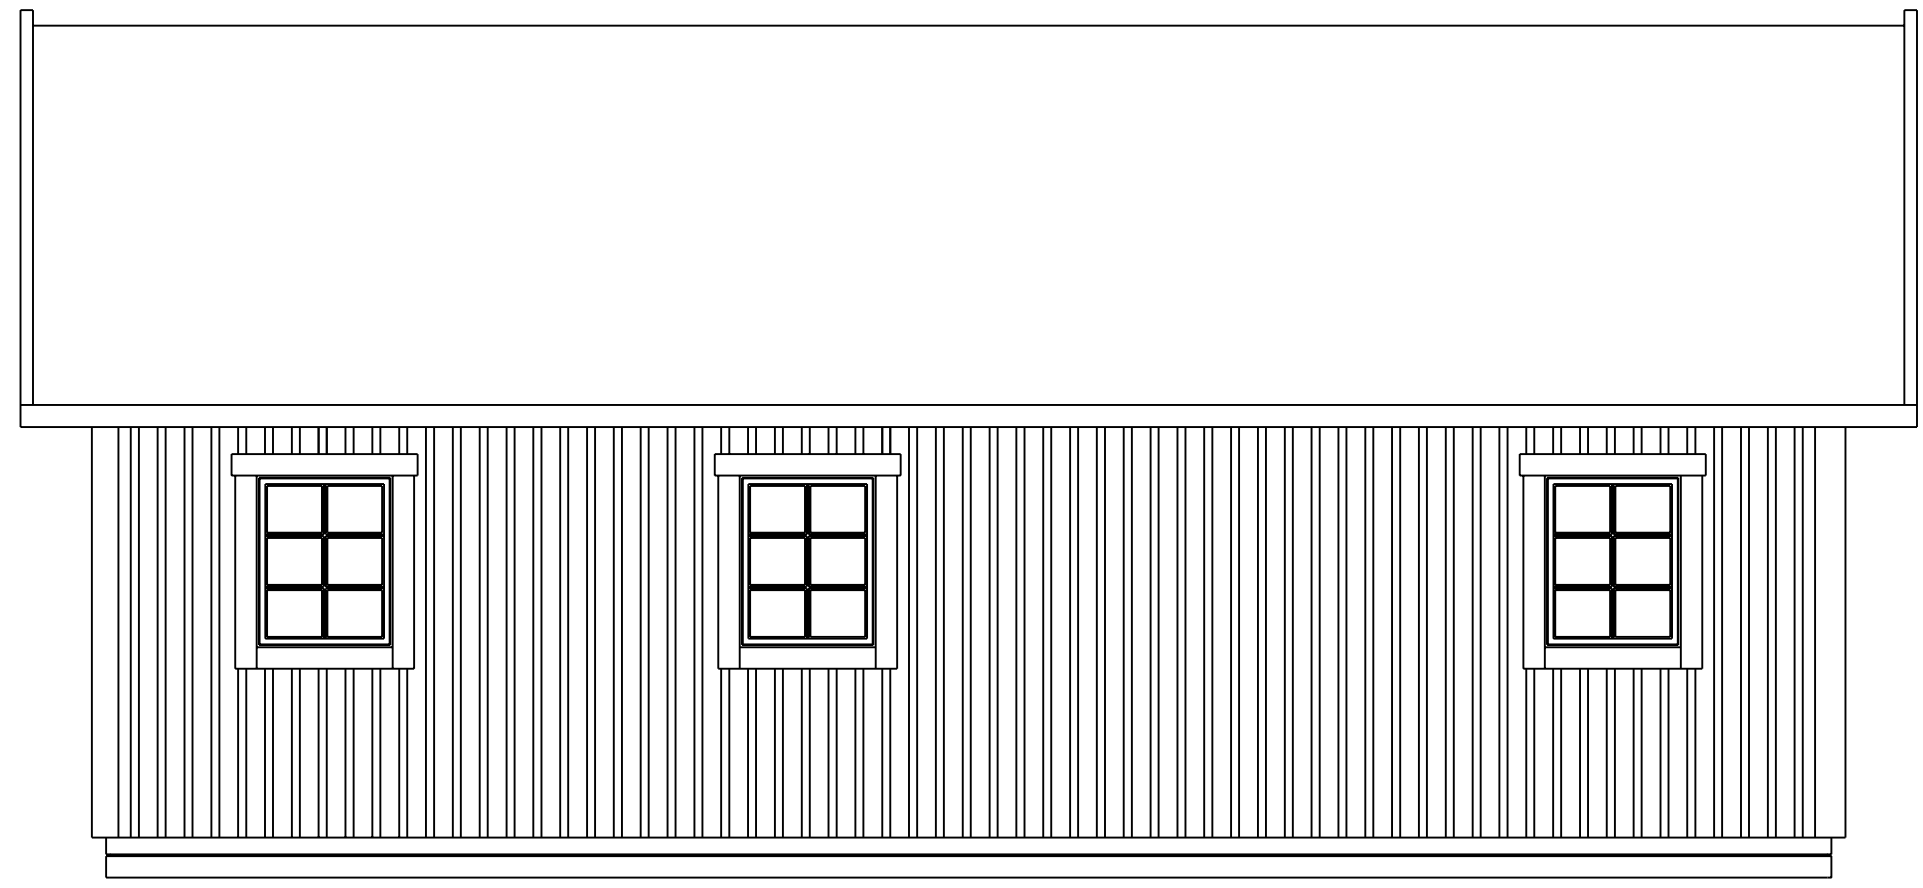


500 | 9600

2518 | 4761

|   |  |  |                                |  |
|---|--|--|--------------------------------|--|
|  <p><b>CA-BODEN AB</b><br/>STUGOR FÖR SJÄLVMONTAGE</p> | SERIE MEBI                                 |  |                                |  |
|   | MESAND FASAD<br>F8 x 10 T30°               |  |                                |  |
| <small>Fiskaregatan 11<br/>871 39 Hårnäsönd</small>   | <small>www.cbodense<br/>0611-21790</small> | <small>Christer Arberg<br/>Tele: 0705-984050</small> | <small>SCALE: 1:100/A3</small> | <small>Designed by: SMÅLÄNNING</small> |
| <small>SIZE DATE</small><br>090105  |  | <small>DWG NO.</small><br>05101426                   |                                | <small>REV</small>                     |
| <small>SHEET</small>  |  |  | <small>SHEET</small>           |  |

| REVISIONS |     |             |      |          |
|-----------|-----|-------------|------|----------|
| ZONE      | REV | DESCRIPTION | DATE | APPROVED |
|           |     |             |      |          |

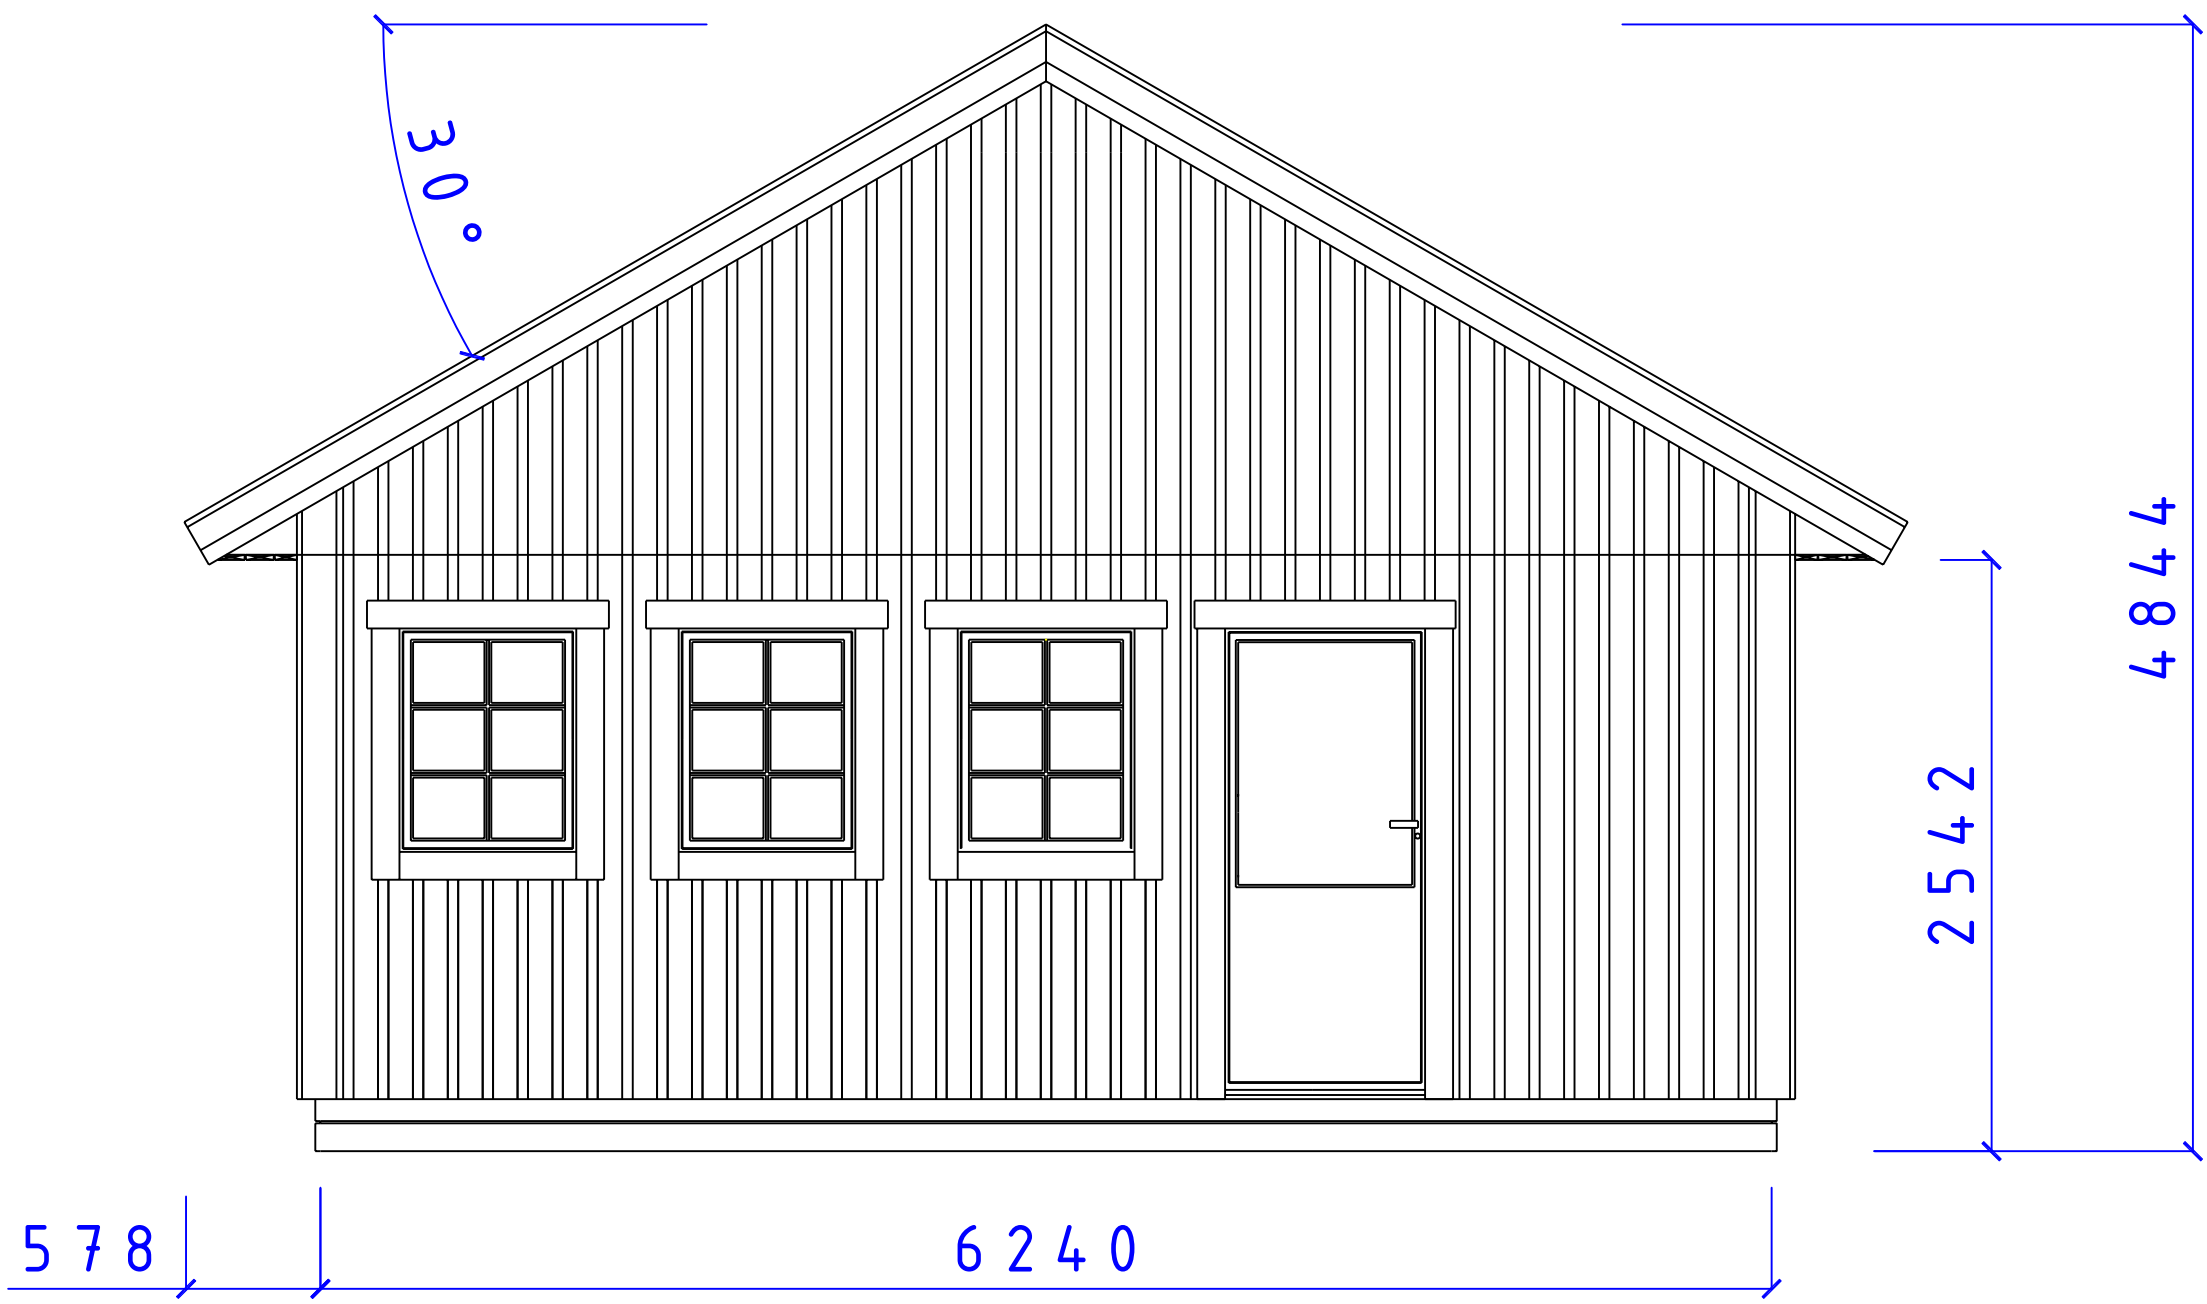


**CA-BODEN AB**  
 STUGOR FÖR SJÄLVMONTAGE


SERIE MEBI

FASAD GAVEL  
 F8x10 D9x20/12 T30°




|      |        |          |     |
|------|--------|----------|-----|
| SIZE | DATE   | DWG NO.  | REV |
|      | 090105 | 05101427 |     |


| REVISIONS |     |             |      |          |
|-----------|-----|-------------|------|----------|
| ZONE      | REV | DESCRIPTION | DATE | APPROVED |
|           |     |             |      |          |

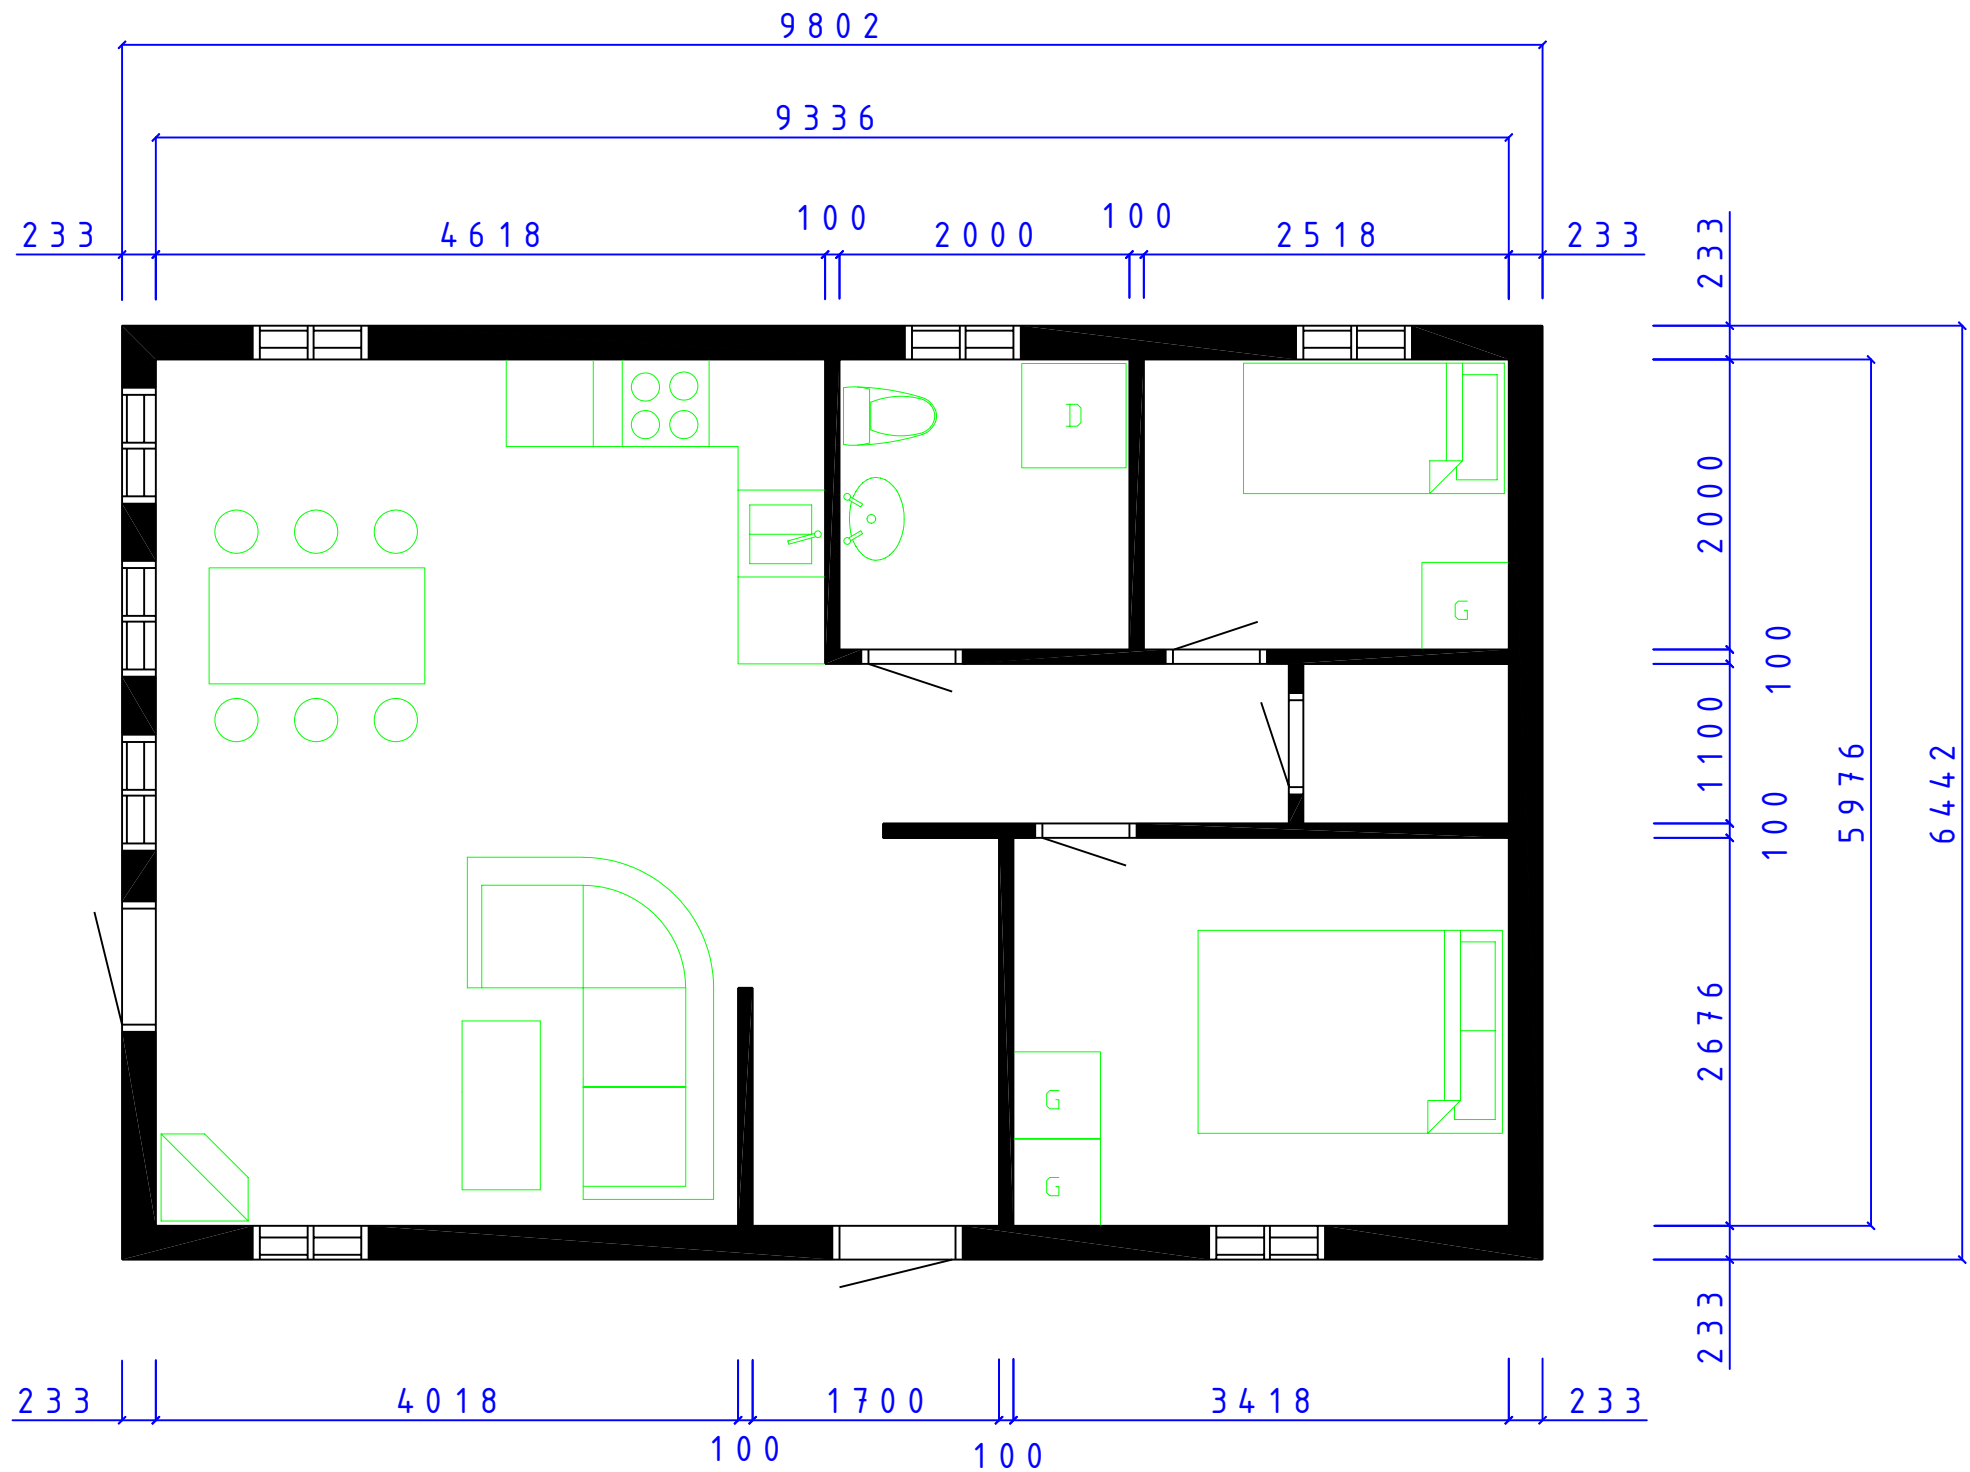


|   |             |                              |                                      |                |
|---|-------------|------------------------------|--------------------------------------|----------------|
|  <p><b>CA-BODEN AB</b><br/>STUGOR FÖR SJÄLVMONTAGE</p> | MEBI SERIE  |                              |                                      |                |
|   | MESAND PLAN |                              |                                      |                |
|   | SIZE        | DATE                         | DWG NO.                              | REV            |
|   | 081203      | 05101360                     |                                      |                |
| Fiskaregatan 11<br>871 39 Härnösand   |             | www.coboden.se<br>0611-21790 | Christer Arberg<br>Tele: 0705-984050 | SCALE 1:100/A3 |
| Designed by: SMÅLÄNNING   |             |                              | SHEET                                |                |

| REVISIONS |     |             |      |          |
|-----------|-----|-------------|------|----------|
| ZONE      | REV | DESCRIPTION | DATE | APPROVED |
|           |     |             |      |          |

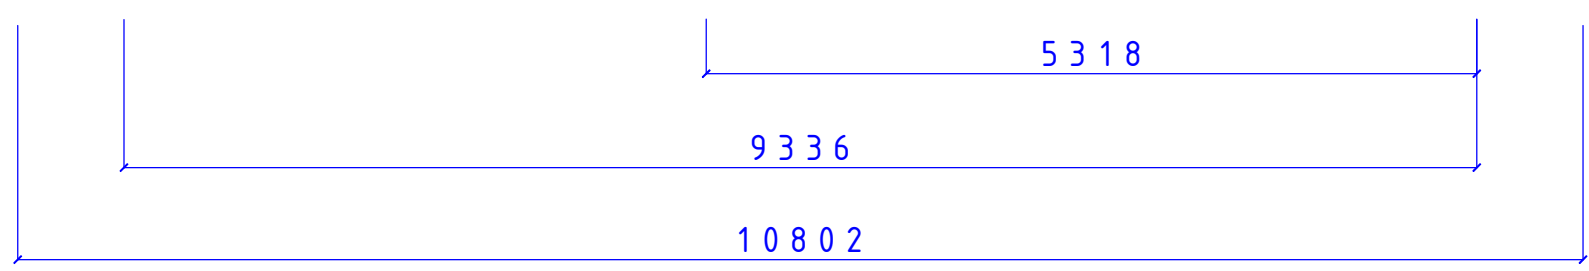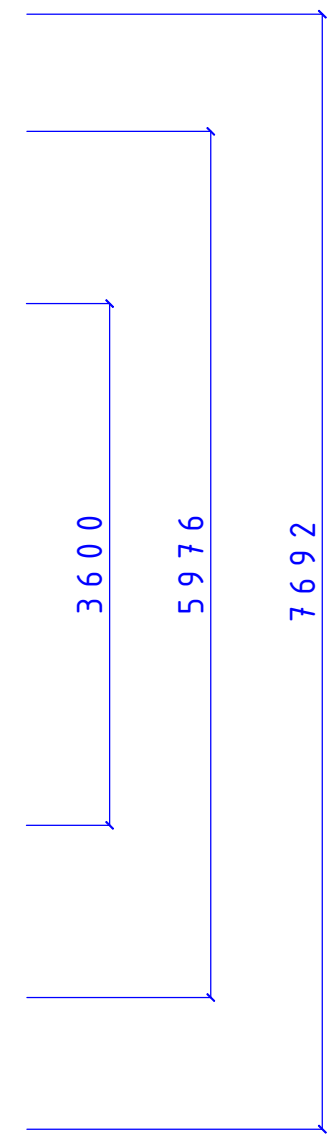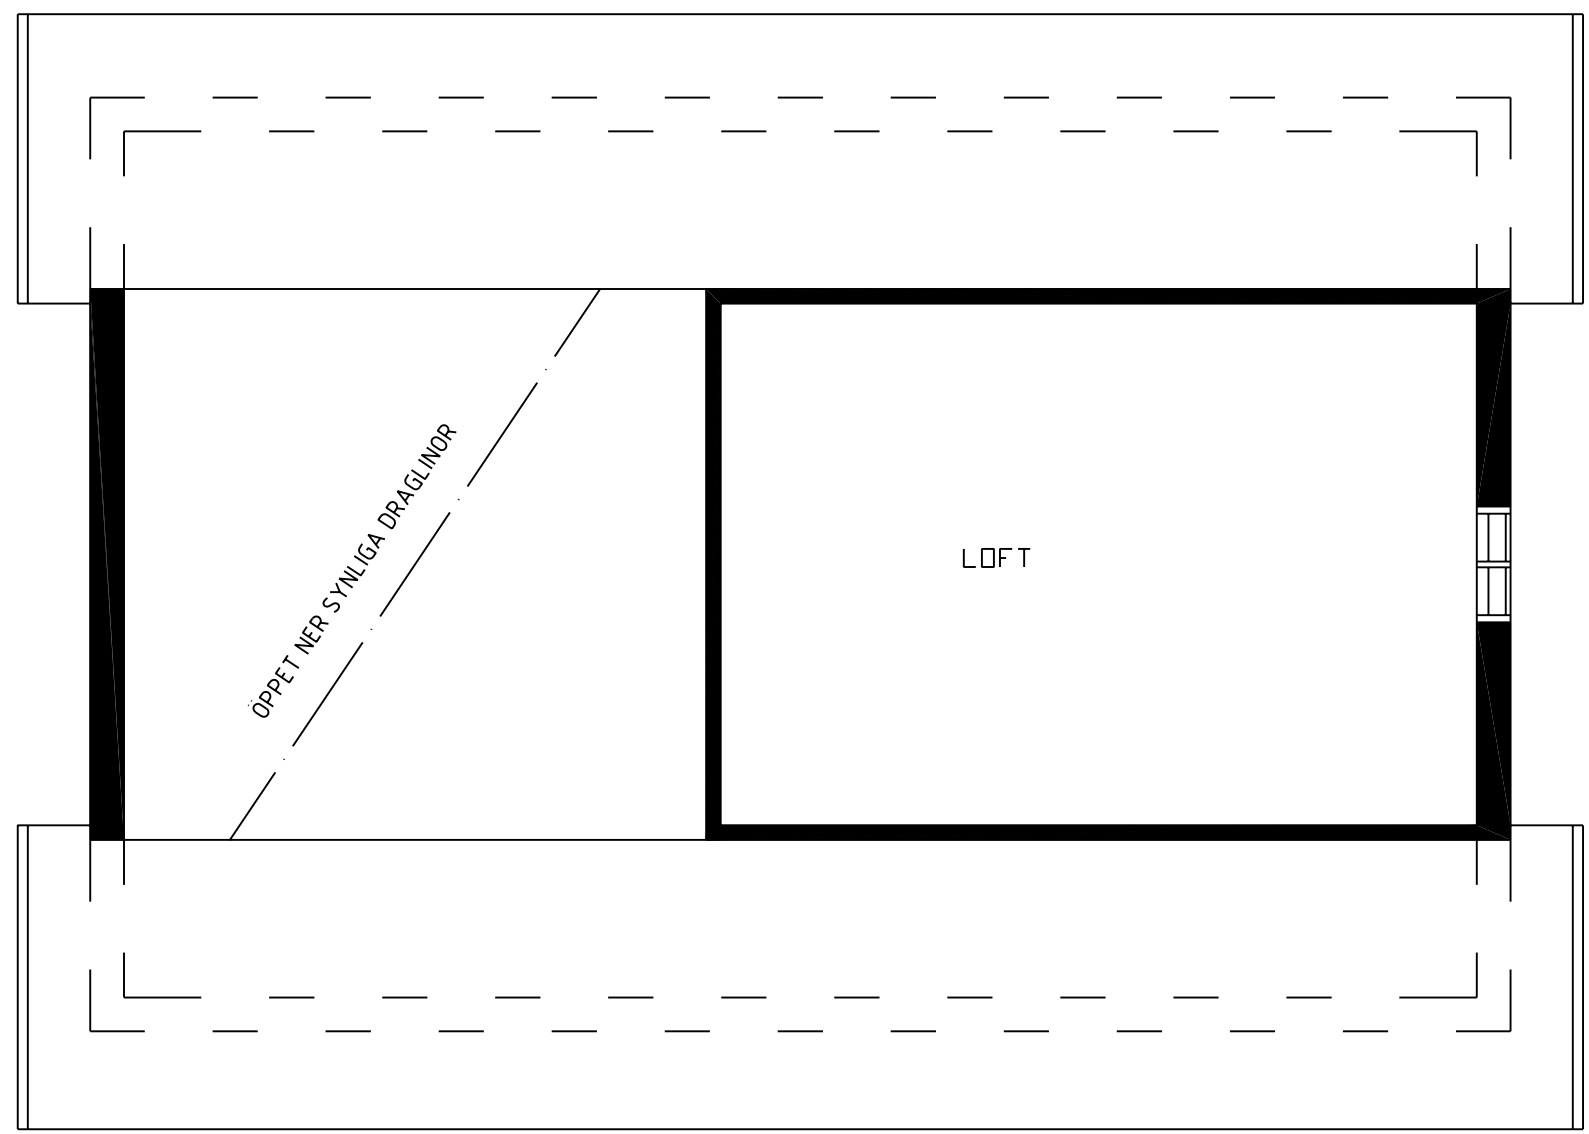

|  |        |   |  |
|--|--------|---|--|
|  <p><b>CA-BODEN AB</b><br/>STUGOR FÖR SJÄLMONTAGE</p> |        | MEBI SERIE                                    |  |
|  |        | MESAND<br>LOFTPLAN                            |  |
| SIZE   | DATE   | DWG NO.                                       | REV  |
|  | 081208 | 05101383                                      |  |
| <small>Fiskaregatan 11<br/>871 39 Hårnäsönd</small>  |        | <small>www.cbodense.se<br/>0611-21790</small> | <small>Christer Arberg<br/>Tele: 0705-984050</small> |
| SCALE 1:100/A3   |        | Designed by: SMÅLÄNNING                       | SHEET  |

| REVISIONS |     |             |      |          |
|-----------|-----|-------------|------|----------|
| ZONE      | REV | DESCRIPTION | DATE | APPROVED |

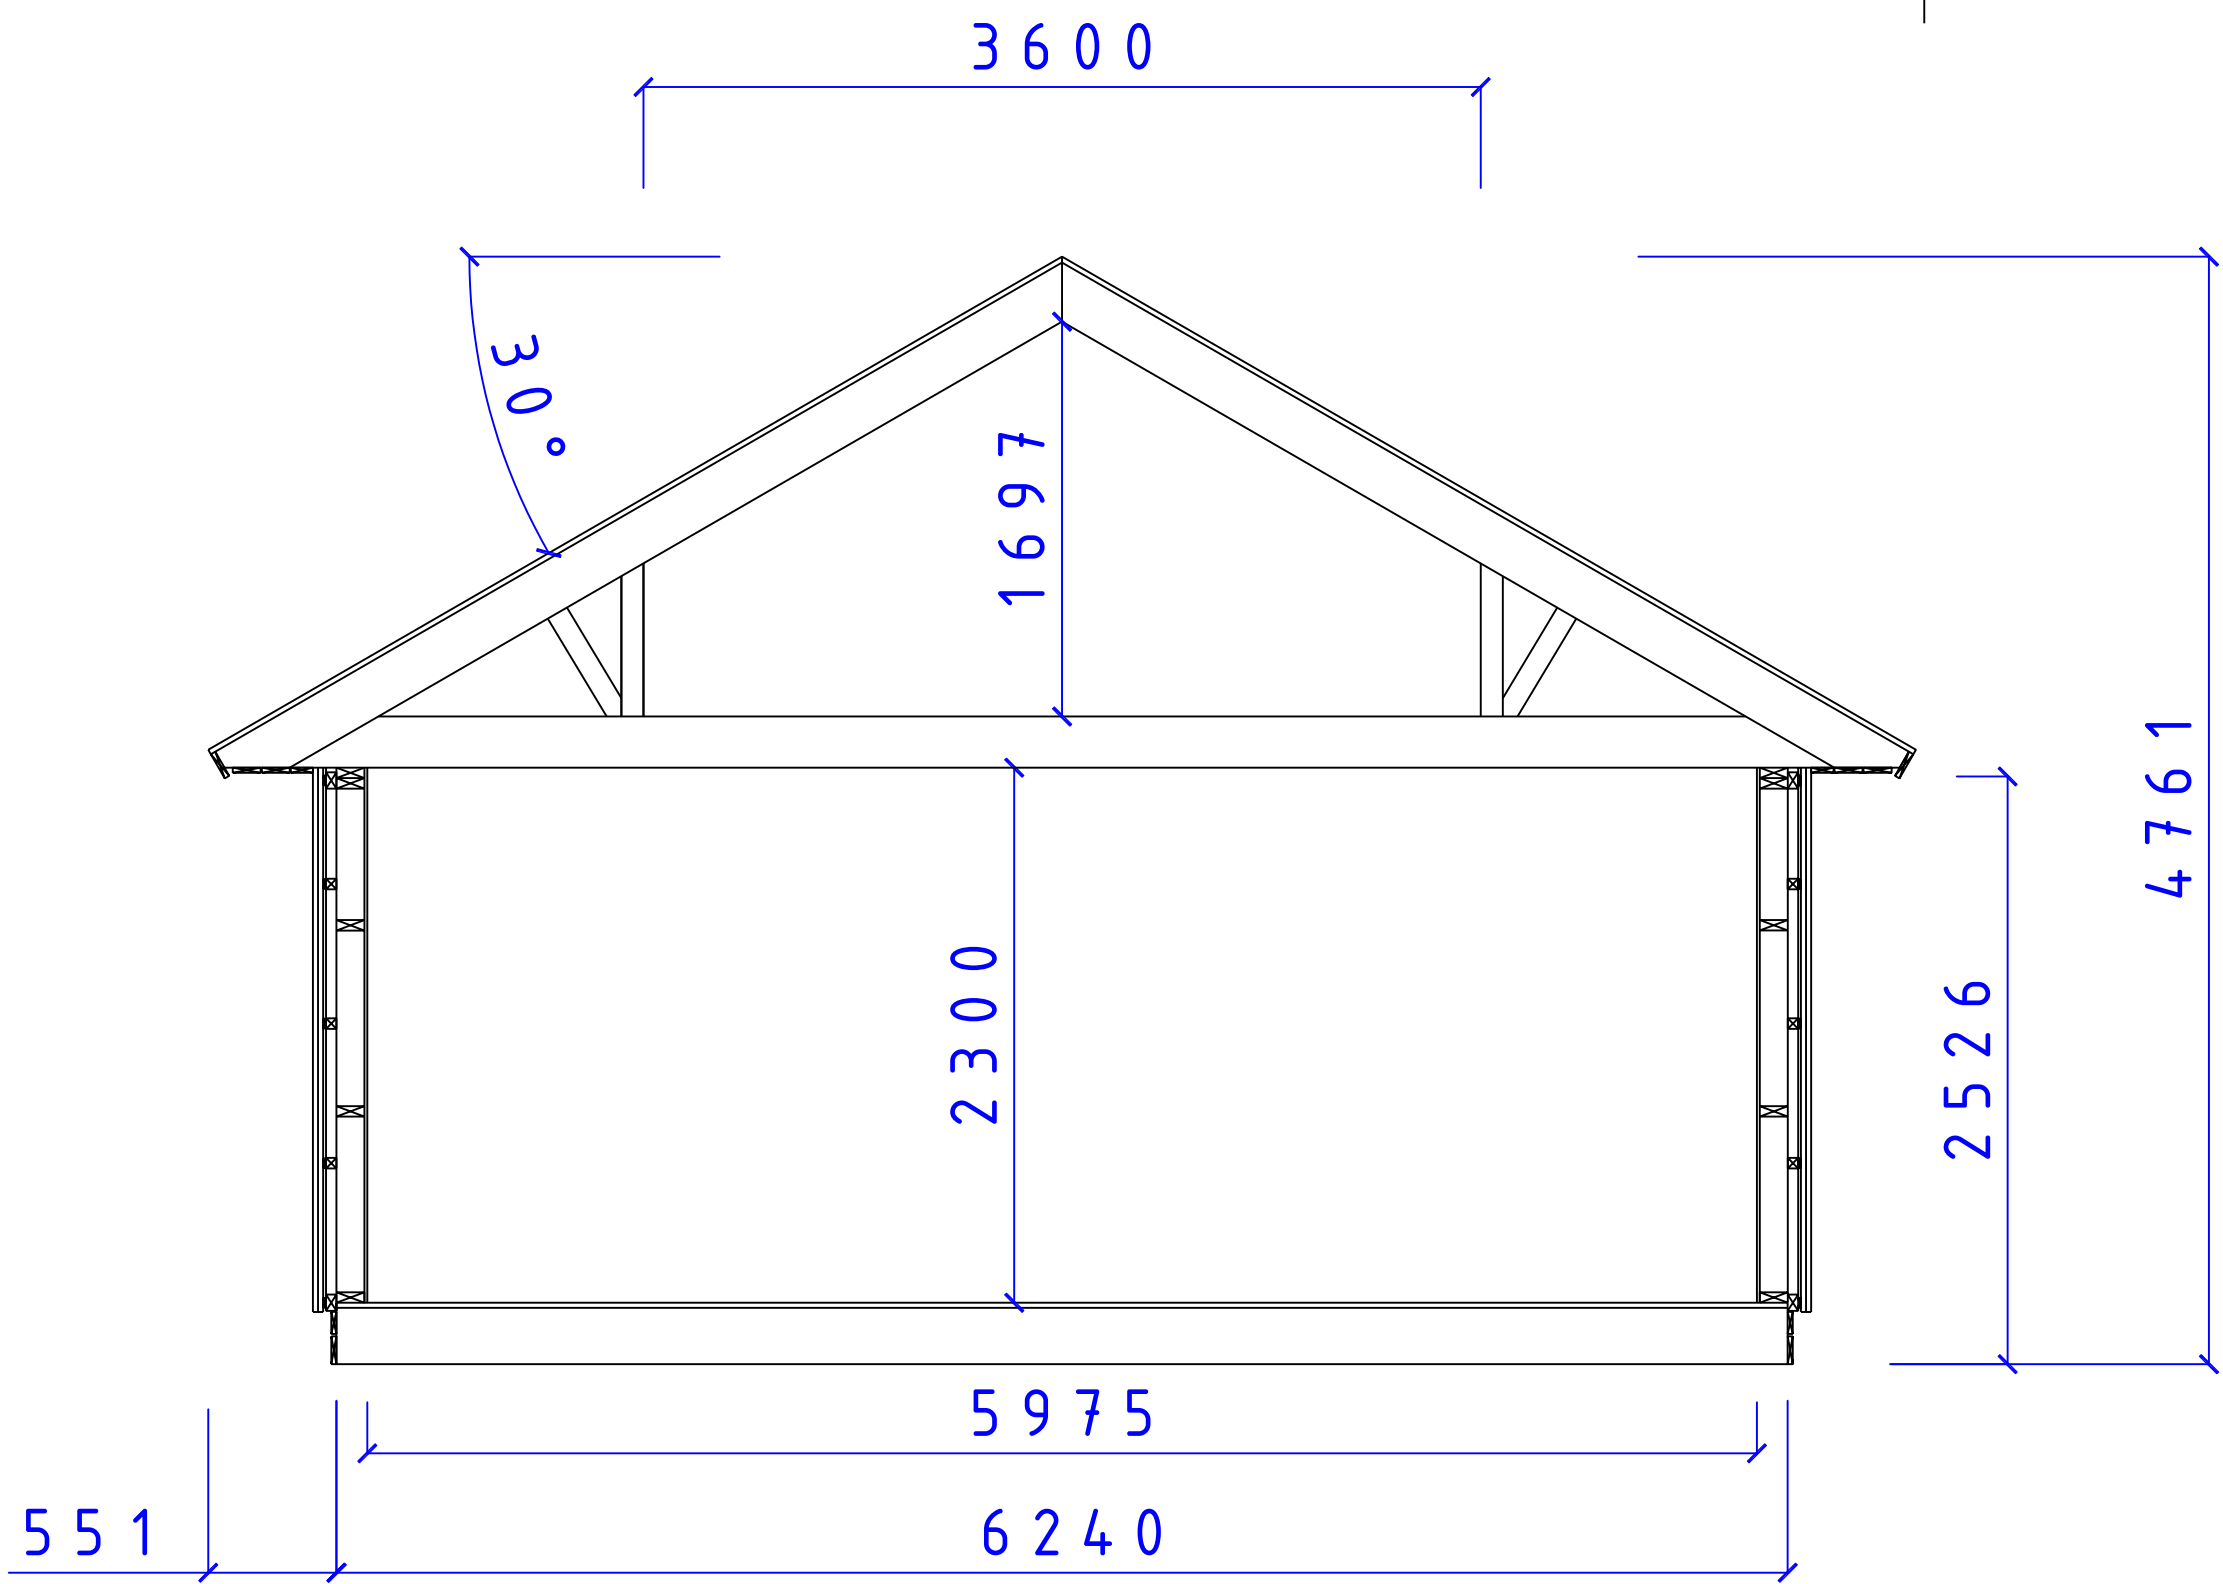

**CA-BODEN AB**  
 STUGOR FÖR SJÄLVMONTAGE

SERIE MEBI  
 SEKTION MEBI SERIEN  
 TAK 30° LOFT

|      |        |          |     |
|------|--------|----------|-----|
| SIZE | DATE   | DWG NO.  | REV |
|      | 081231 | 05101409 |     |