


REVISIONS				
ZONE	REV	DESCRIPTION	DATE	APPROVED

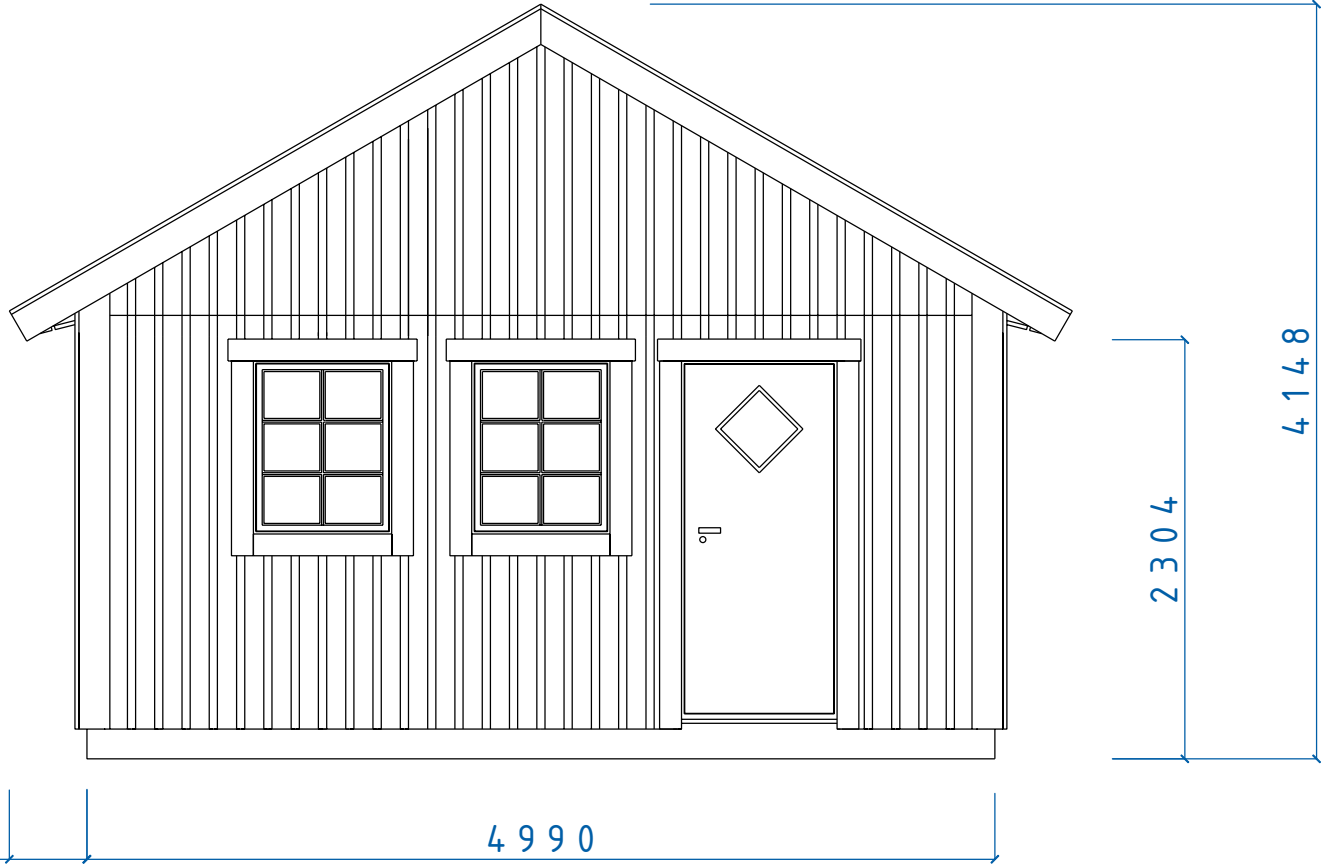



		MEGA SERIE		
		FASAD GAVEL FÖNSTER 8x10 DÖRR 9X20		
SIZE	DATE	DWG NO.	REV	
	060216	05100565		
SCALE	Designed by: SMÄLÄNNING		SHEET	

Fiskaregatan 11
871 39 Härnösand

www.cabodense
0611-21790

Christer Arnborg
Tete: 0705-984050

REVISIONS				
ZONE	REV	DESCRIPTION	DATE	APPROVED

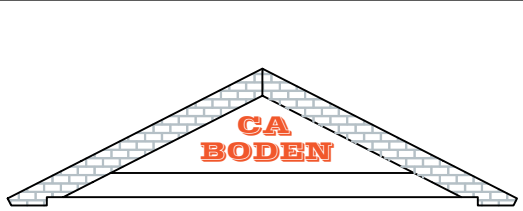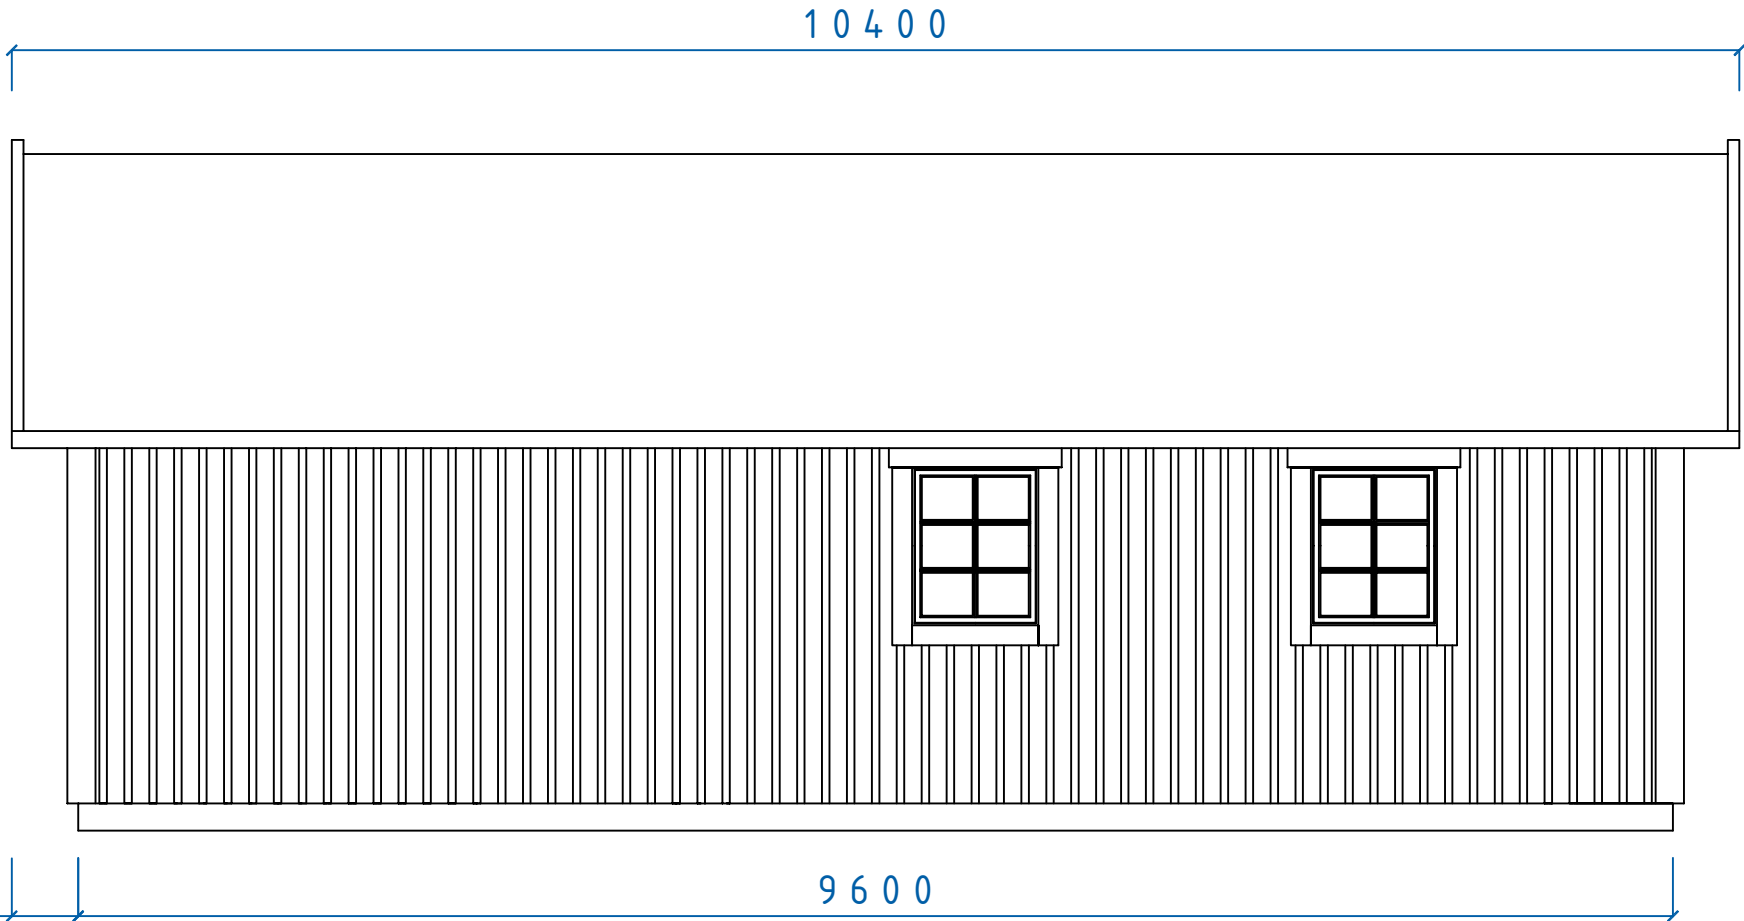


MEGA SERIE

ONSALA FASAD
F 8 X10, TAK 30°

SIZE	DATE	DWG NO.	REV
	060219	05100587	

REVISIONS				
ZONE	REV	DESCRIPTION	DATE	APPROVED

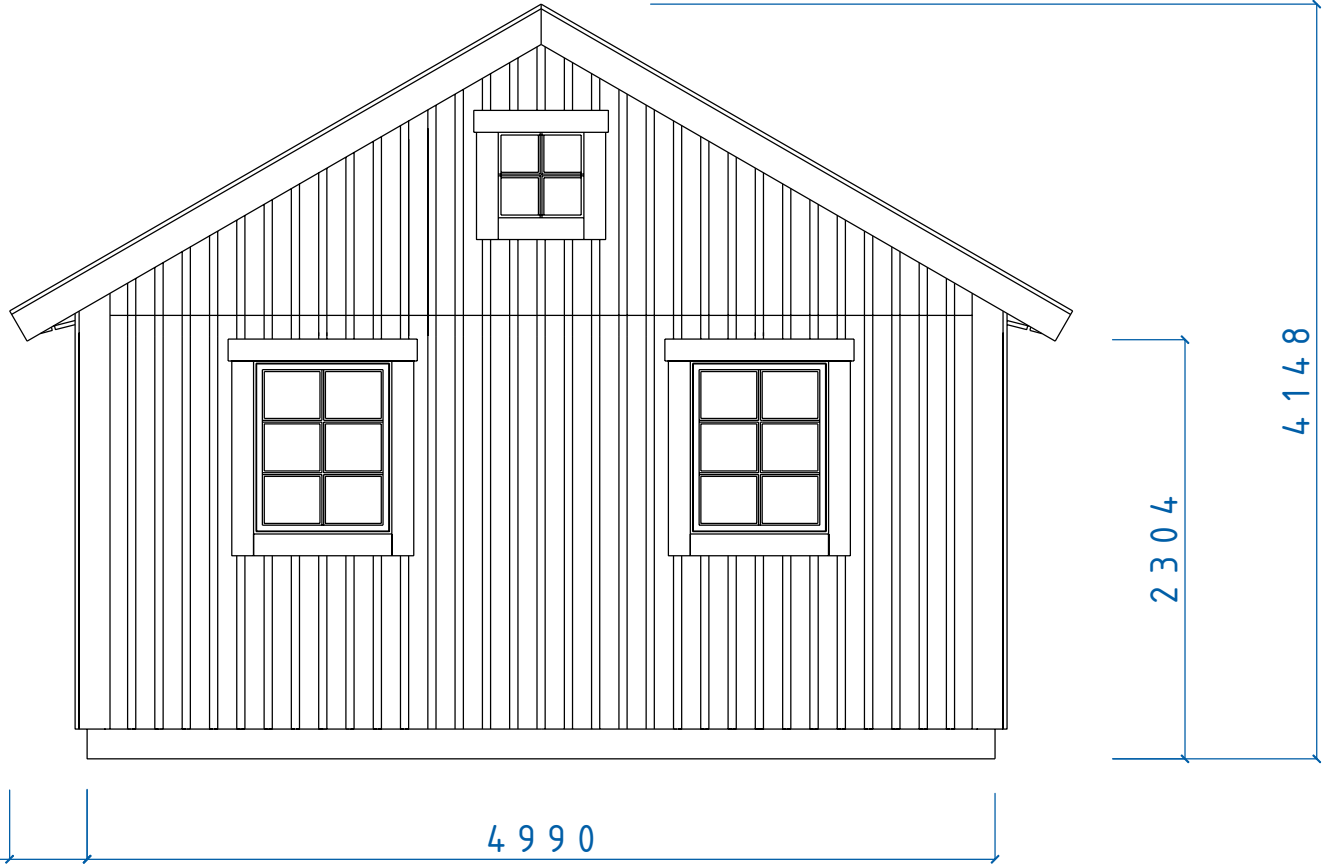



		MEGA SERIE		
		FASAD GAVEL FÖNSTER 8x10 5x5		
SIZE	DATE	DWG NO.	REV	
	060517	05100567		
SCALE	Designed by: SMÄLÄNNING		SHEET	

Fiskaregatan 11
871 39 Härnösand

www.cabodense
0611-21790

Christer Arnborg
Tele: 0705-984050

REVISIONS				
ZONE	REV	DESCRIPTION	DATE	APPROVED

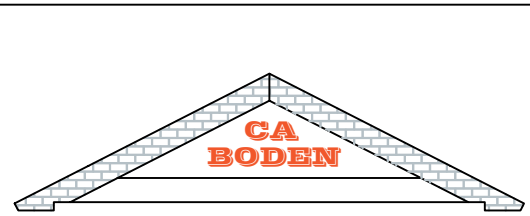
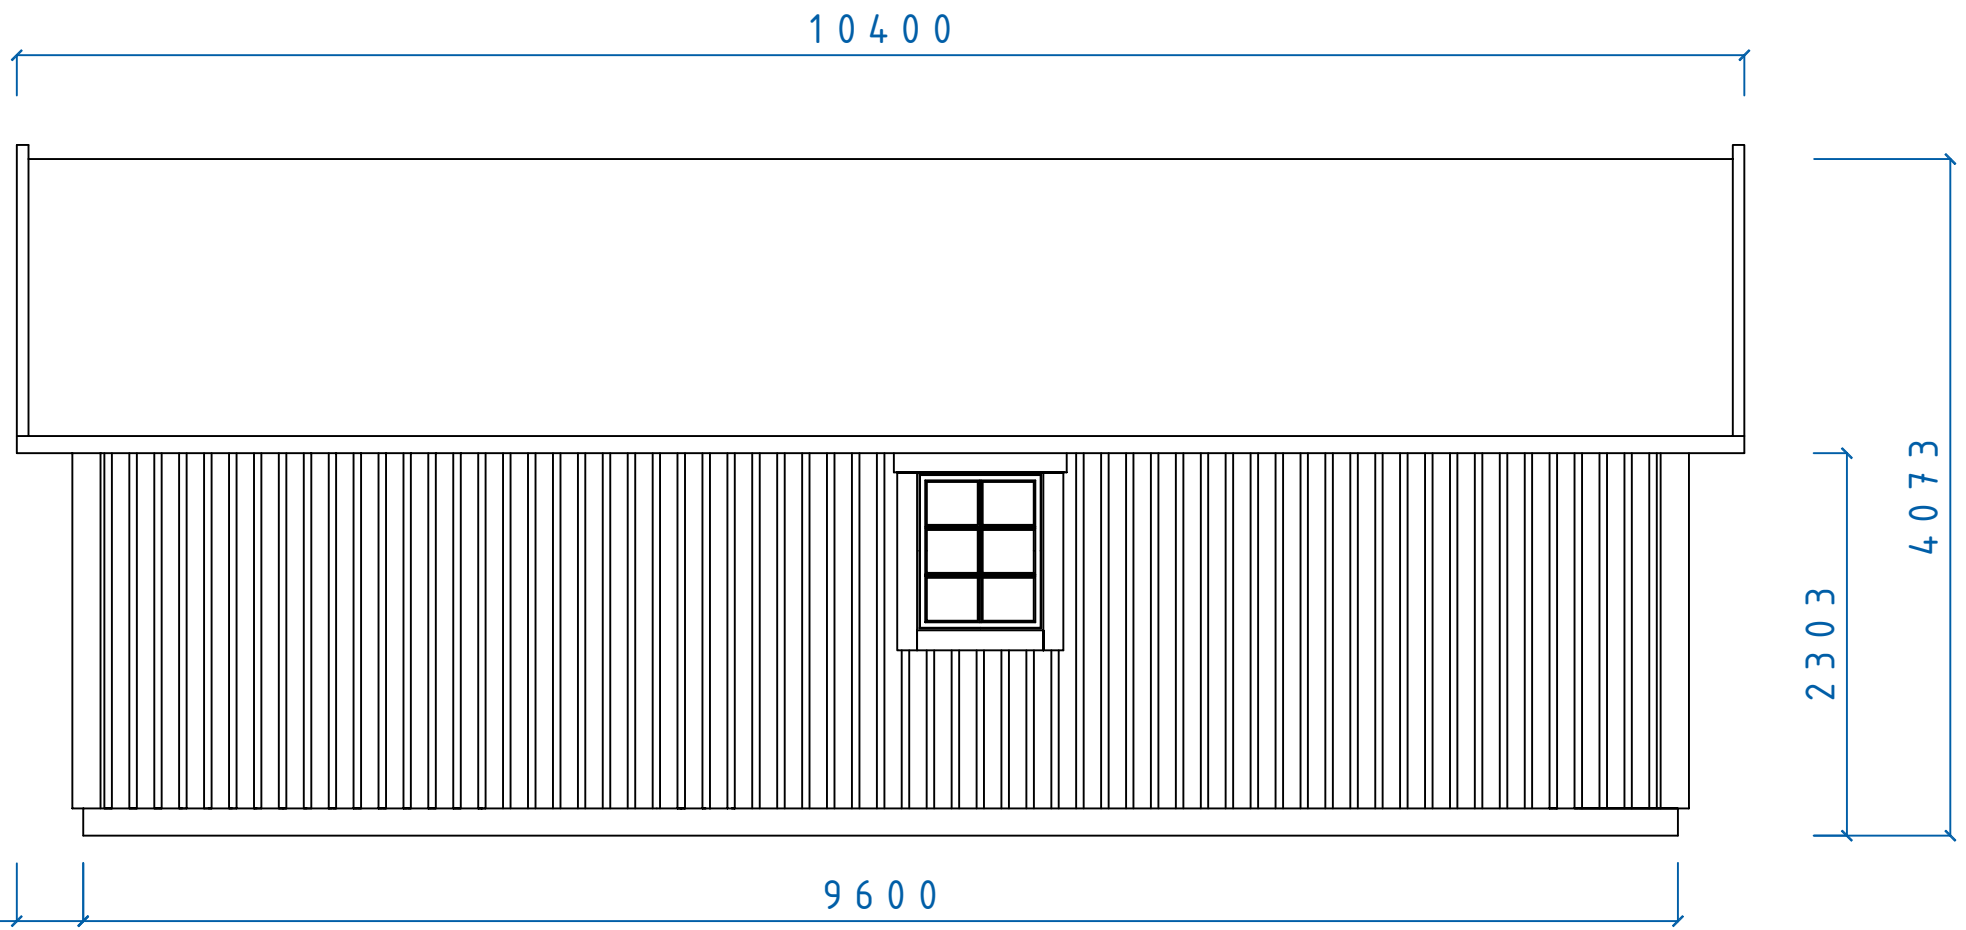


MEGA SERIE

ONSALA FASAD
F 8x10 TAK 30°

SIZE	DATE	DWG NO.	REV
	060219	05100586	


REVISIONS				
ZONE	REV	DESCRIPTION	DATE	APPROVED

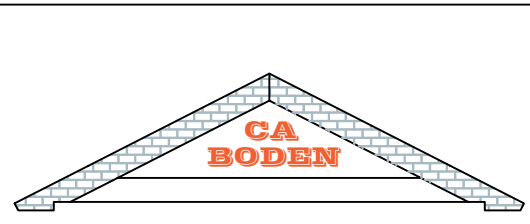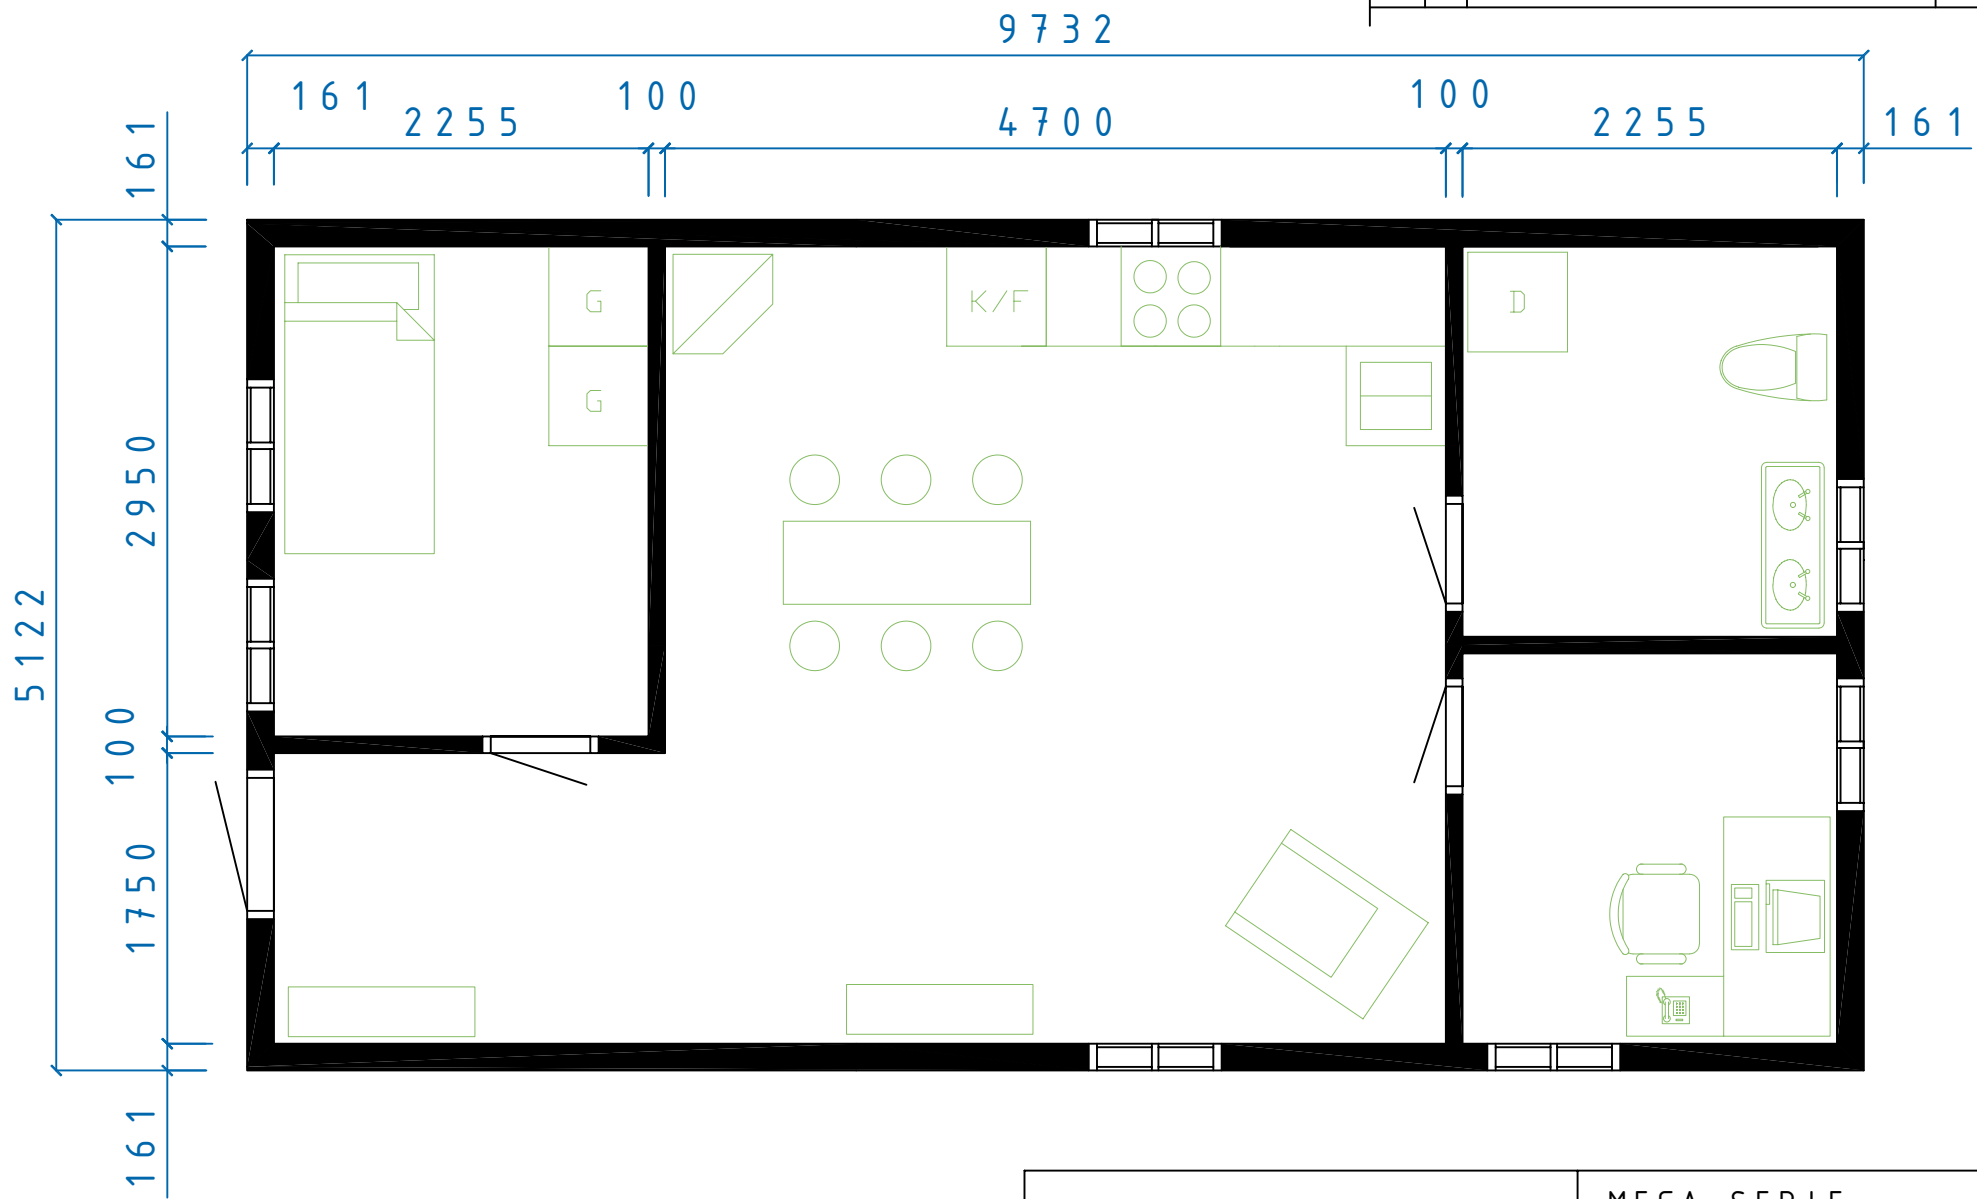


MEGA SERIE

ONSALA
PLAN

SIZE	DATE	DWG NO.	REV
	060219	05100590	

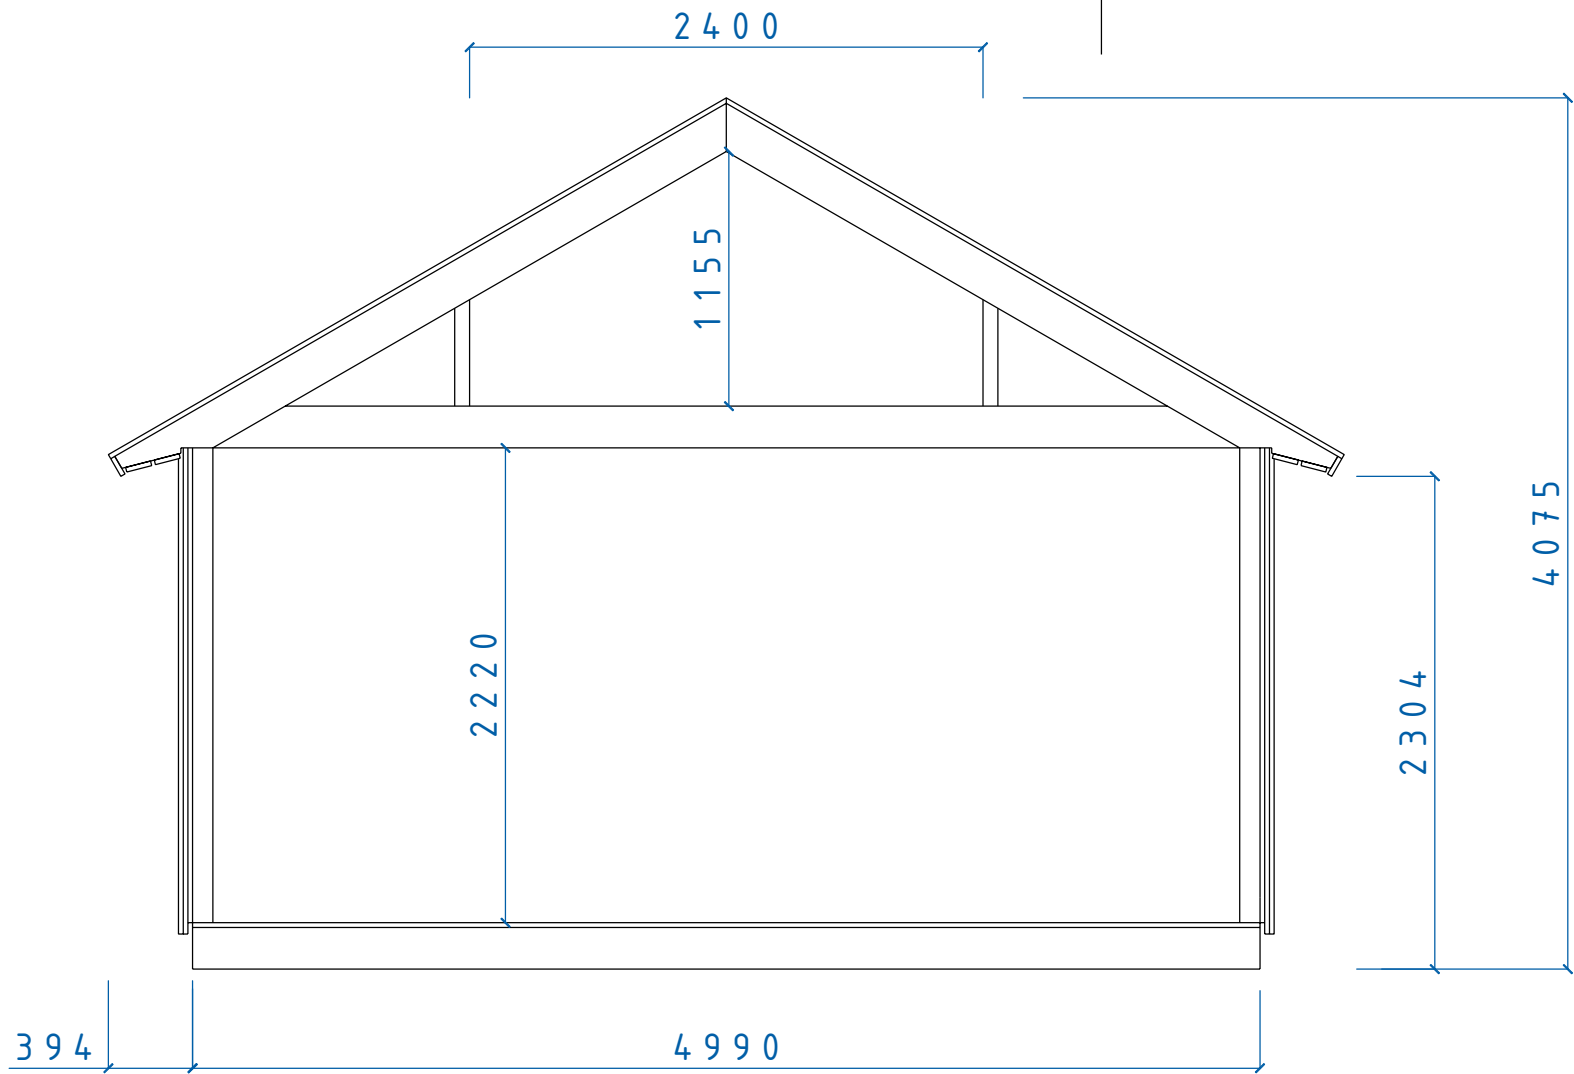

REVISIONS				
ZONE	REV	DESCRIPTION	DATE	APPROVED

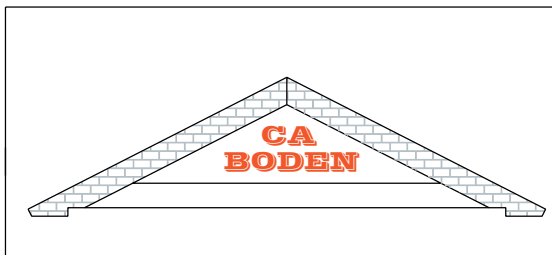

MEGA SERIE
 SEKTION MEGA SERIEN
 Tak 30° Sovloft

SIZE	DATE	DWG NO.	REV
	060204	05100451	