

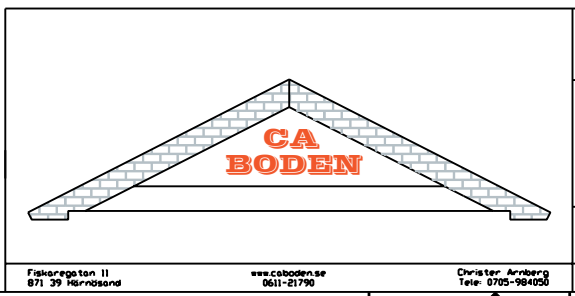
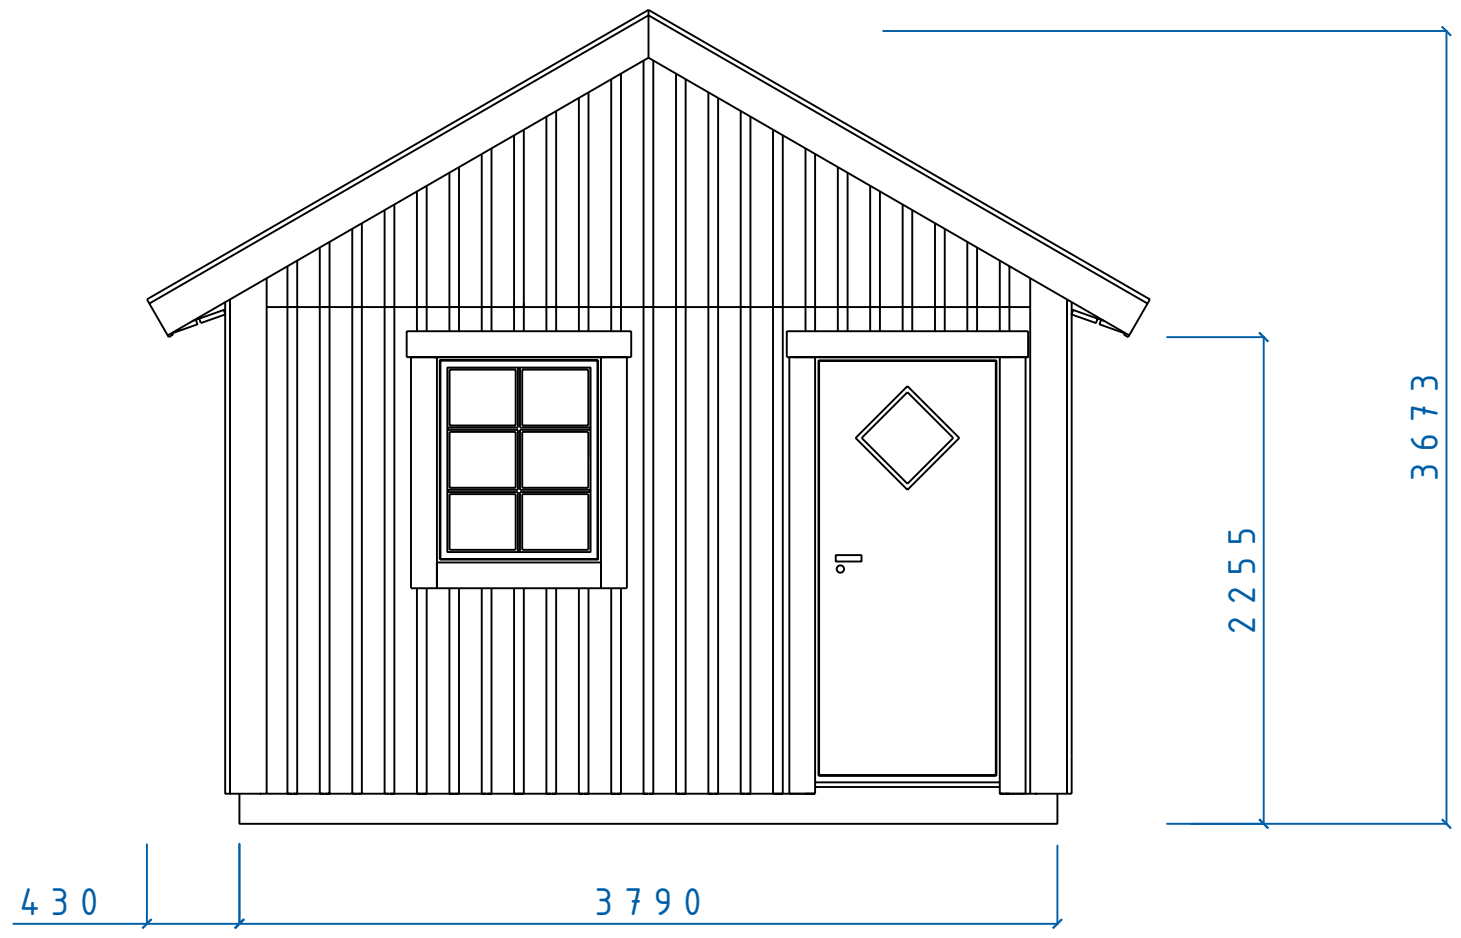


REVISIONS				
ZONE	REV	DESCRIPTION	DATE	APPROVED

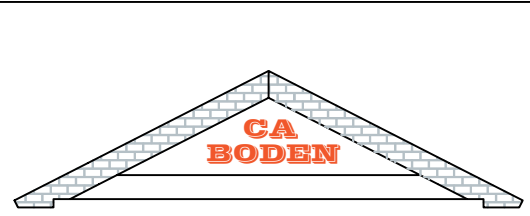

MAXI SERIE				
FASAD GAVEL TAK 30°				
DÖRR 9X20 F 8X10				
SIZE	DATE	DWG NO.	REV	
	060206	05100486		
SCALE	Designed by: SMÅLÄNNING		SHEET	

ZONE		REV	DESCRIPTION	DATE	APPROVED
REVISIONS					


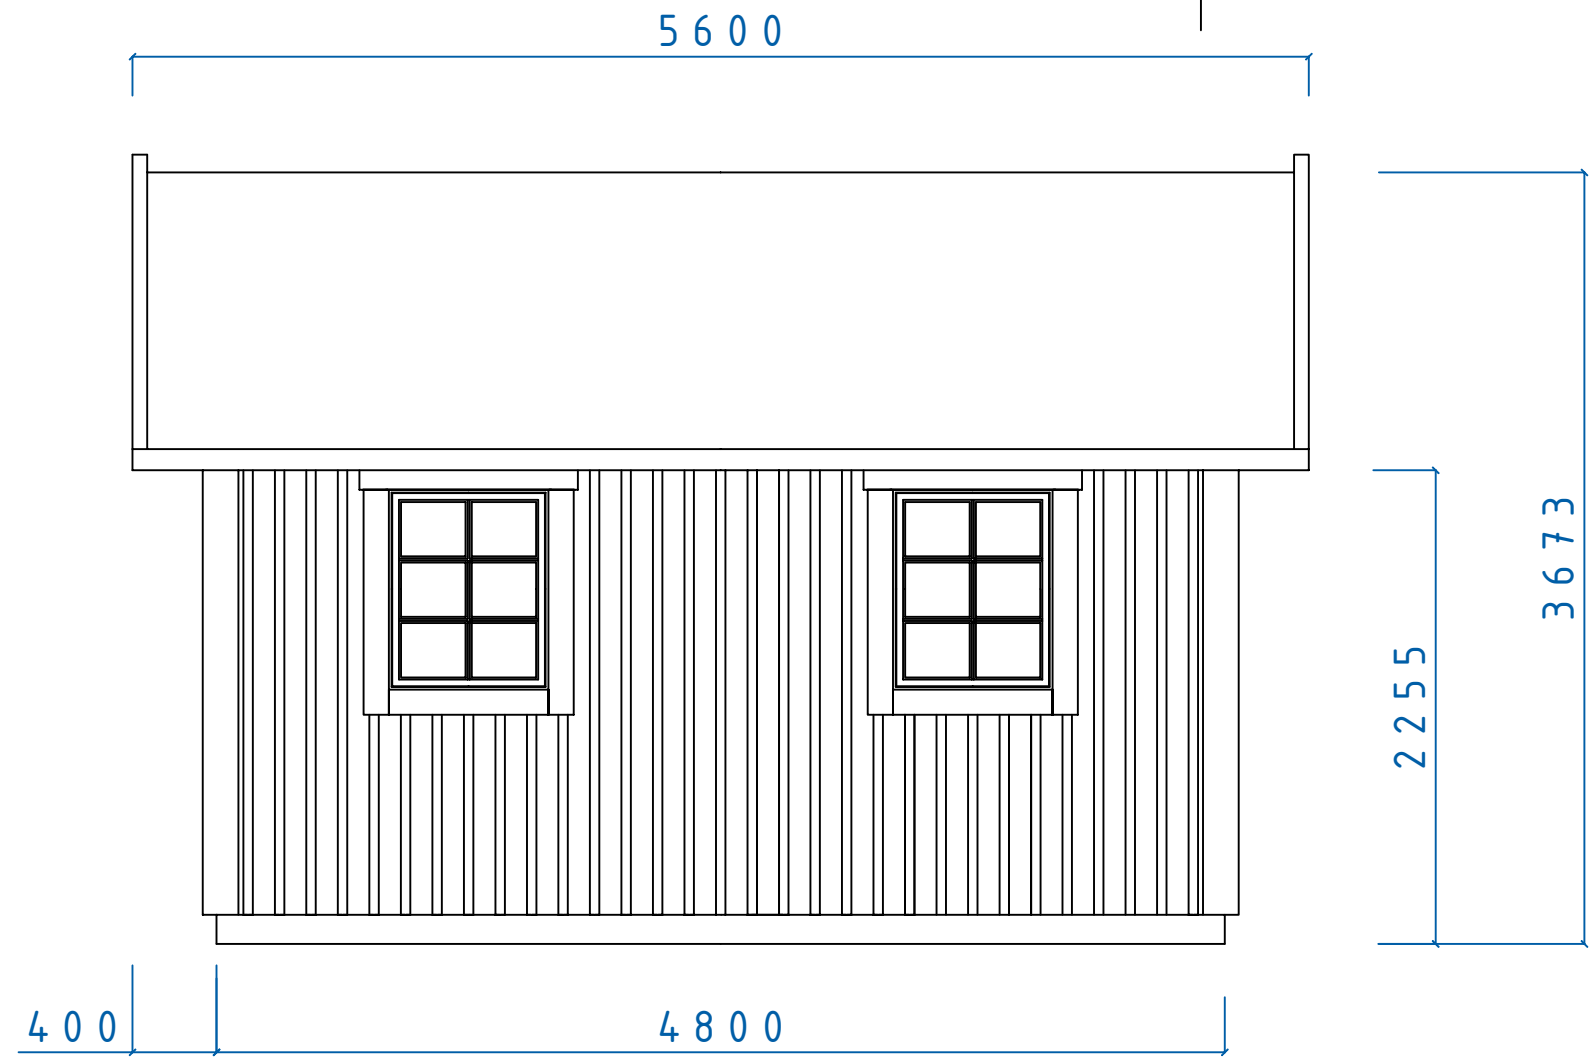


SVARTSJÖ MAXI SERIEN

SVARTSJÖ FASAD  
F 8X10 T30



SIZE	DATE	DWG. NO.	REV
	060305	05100648	

REVISIONS				
ZONE	REV	DESCRIPTION	DATE	APPROVED

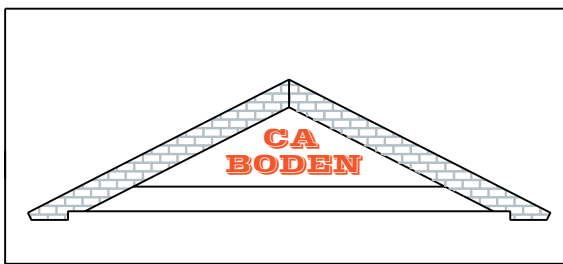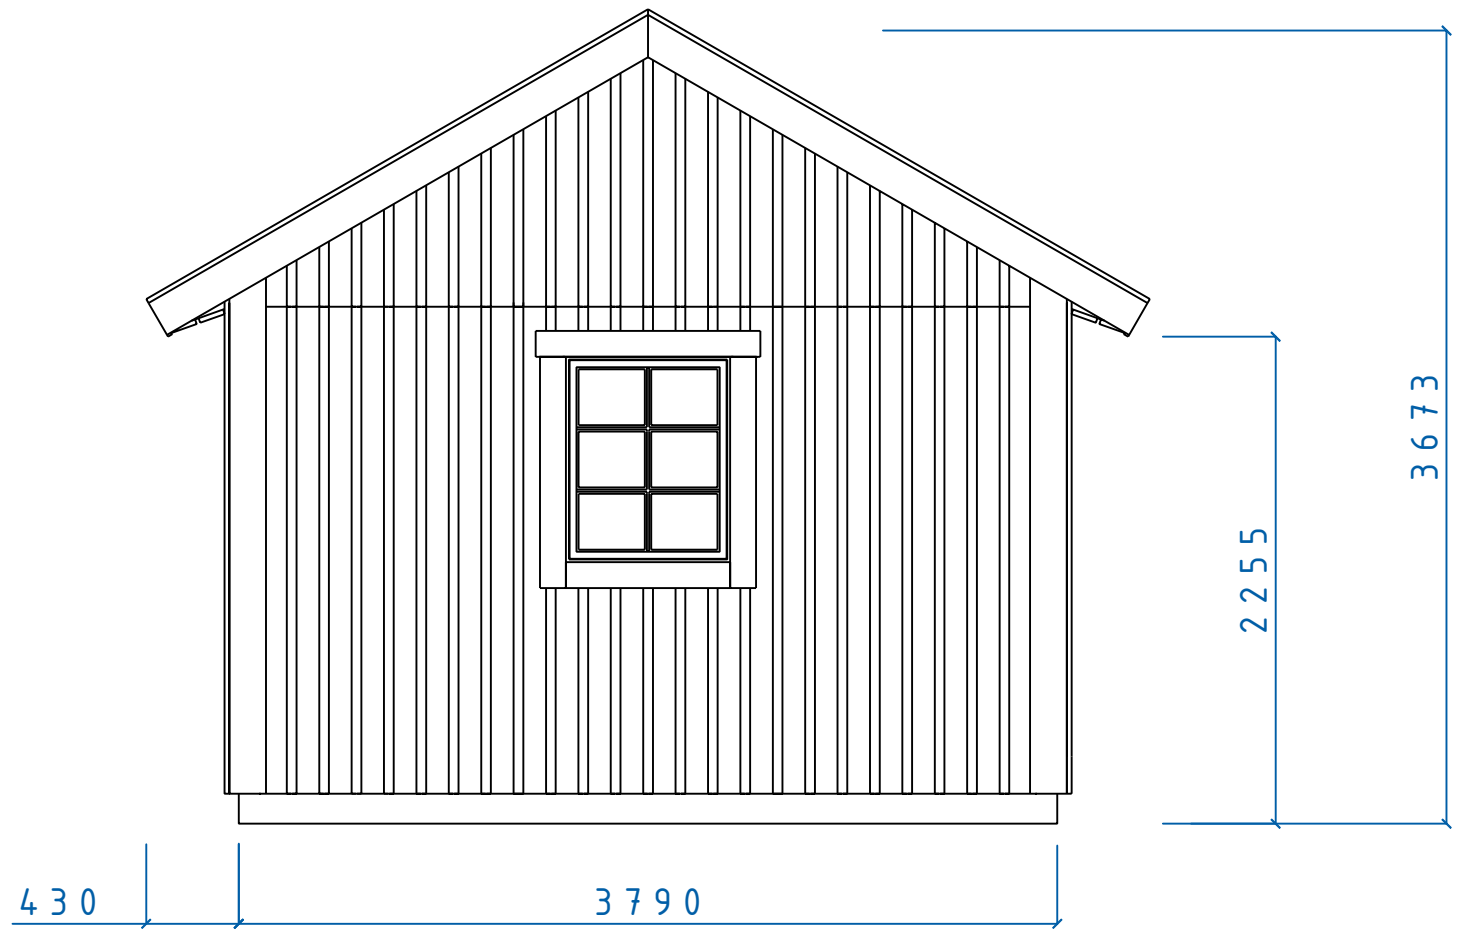

MAXI SERIE			
FASAD GAVEL			
FÖNSTER 8x10 TAK 30°			
SIZE	DATE	DWG NO.	REV
	060206	05100485	

ZONE		REV	DESCRIPTION	DATE	APPROVED
------	--	-----	-------------	------	----------

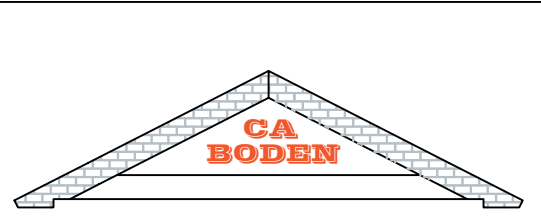
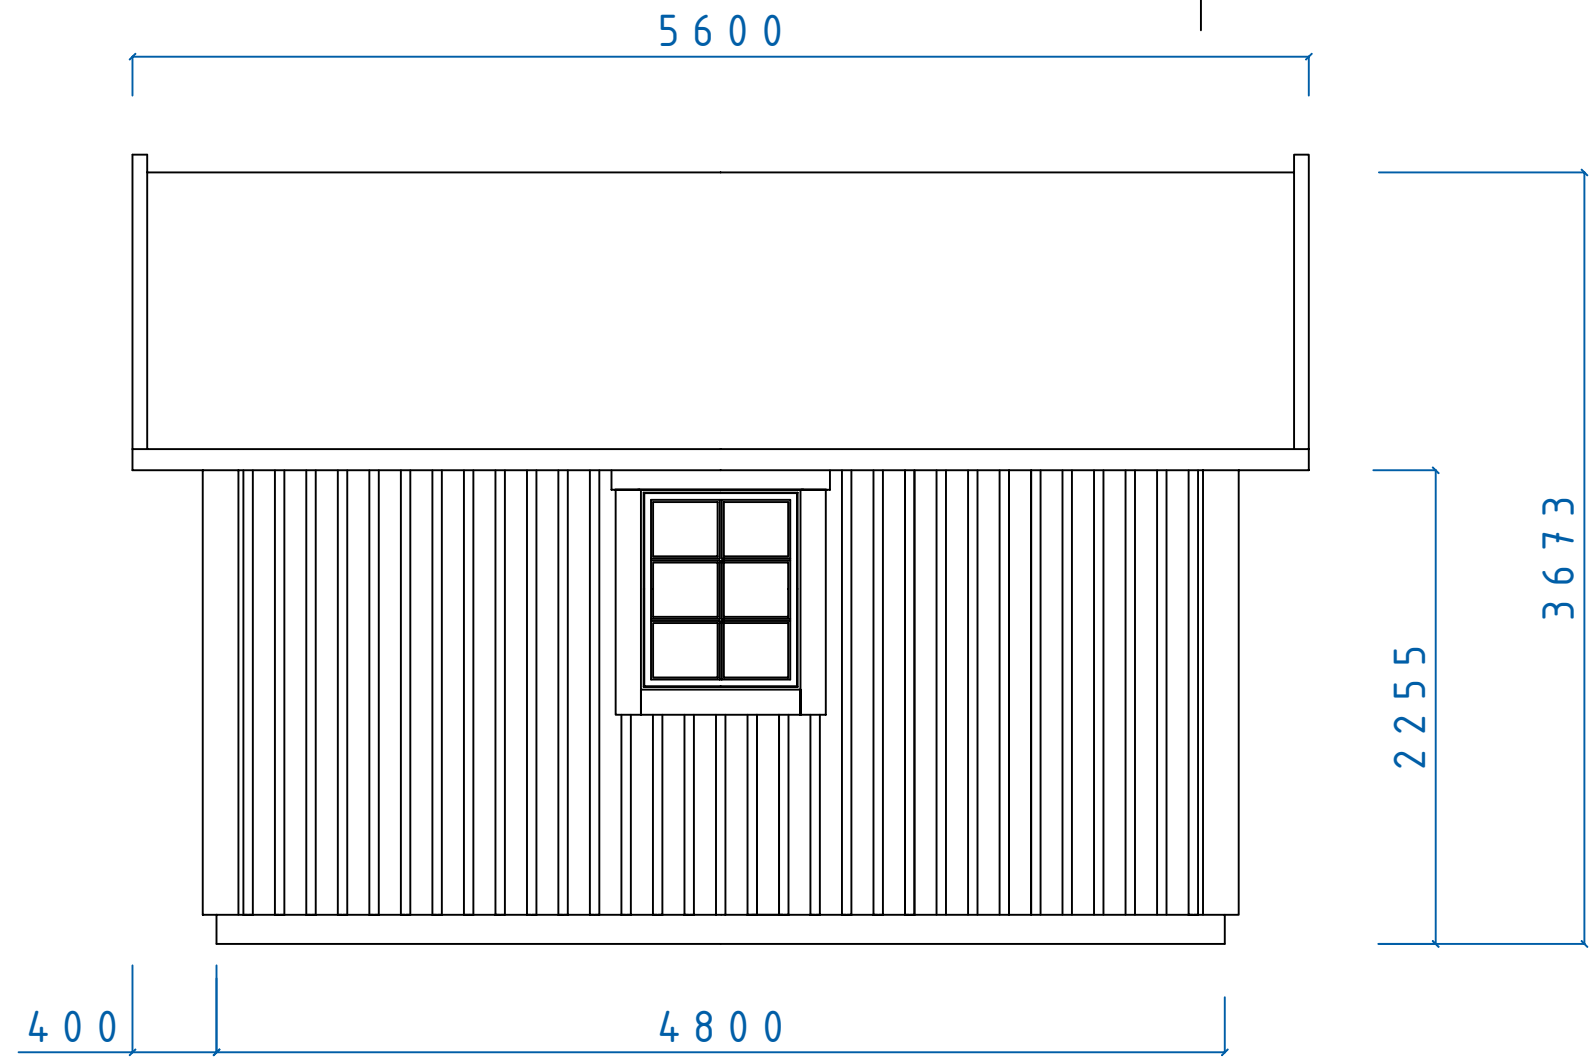


SVARTSJÖ MAXI SERIEN

SVARTSJÖ FASAD  
F 8x10 T 30°

SIZE	DATE	DWG. NO.	REV
	060305	05100649	



REVISIONS				
ZONE	REV	DESCRIPTION	DATE	APPROVED

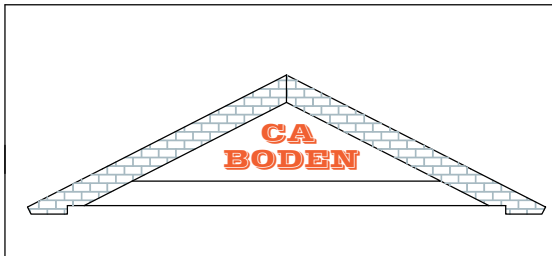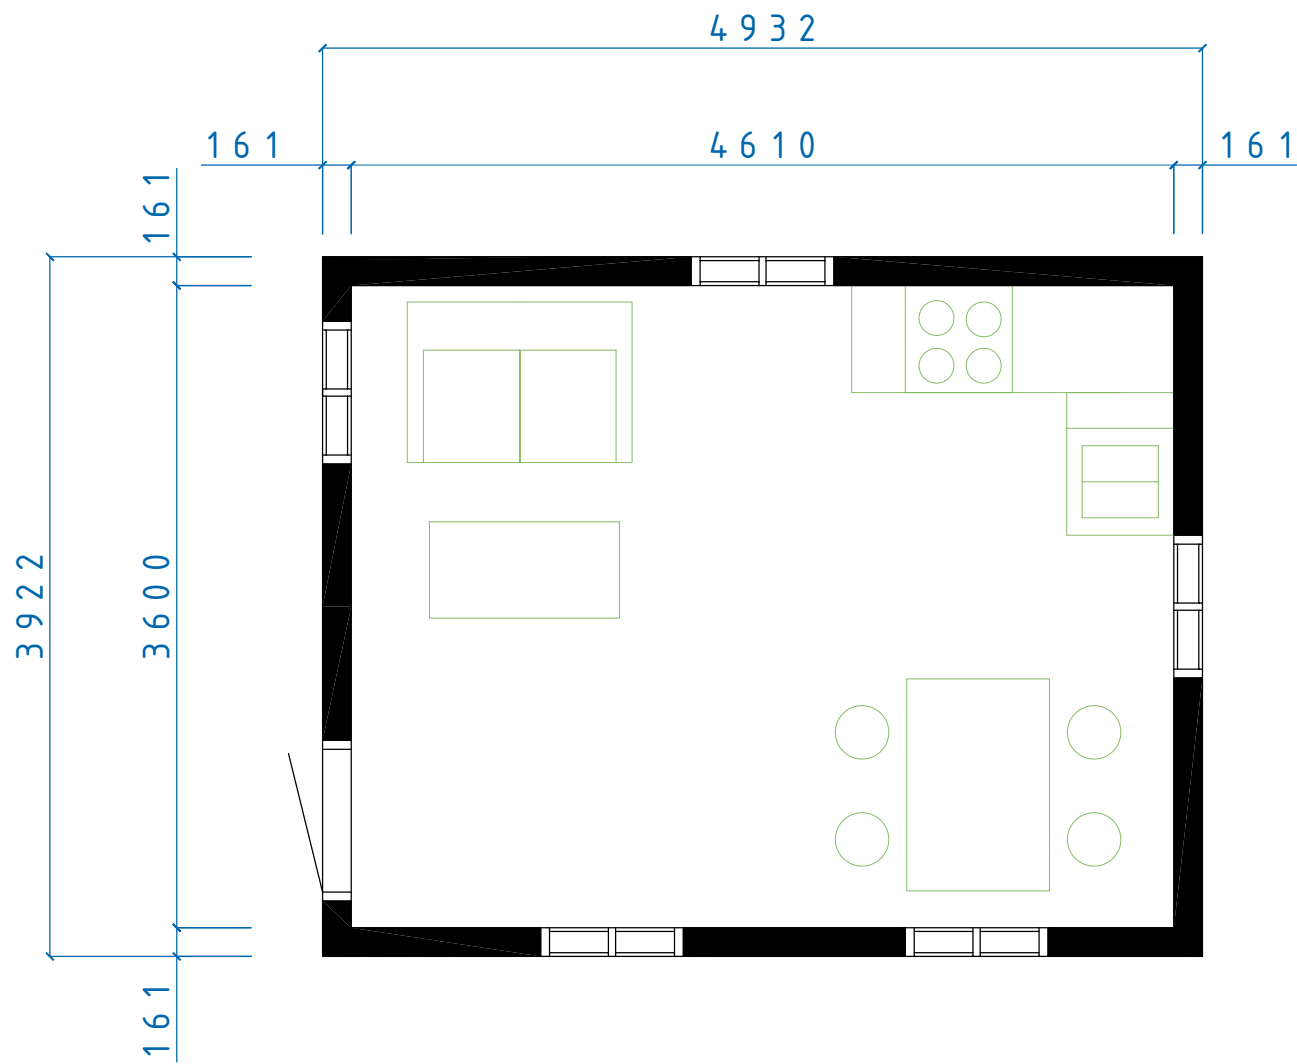

SVARTSJÖ MAXI SERIEN  
 SVARTSJÖ  
 PLAN

SIZE	DATE	DWG NO.	REV
	060305	05100646	

REVISIONS				
ZONE	REV	DESCRIPTION	DATE	APPROVED

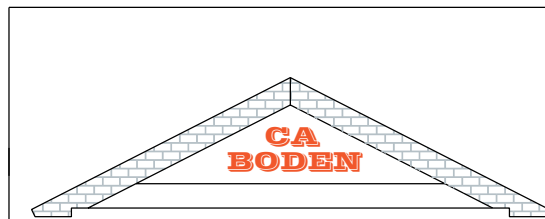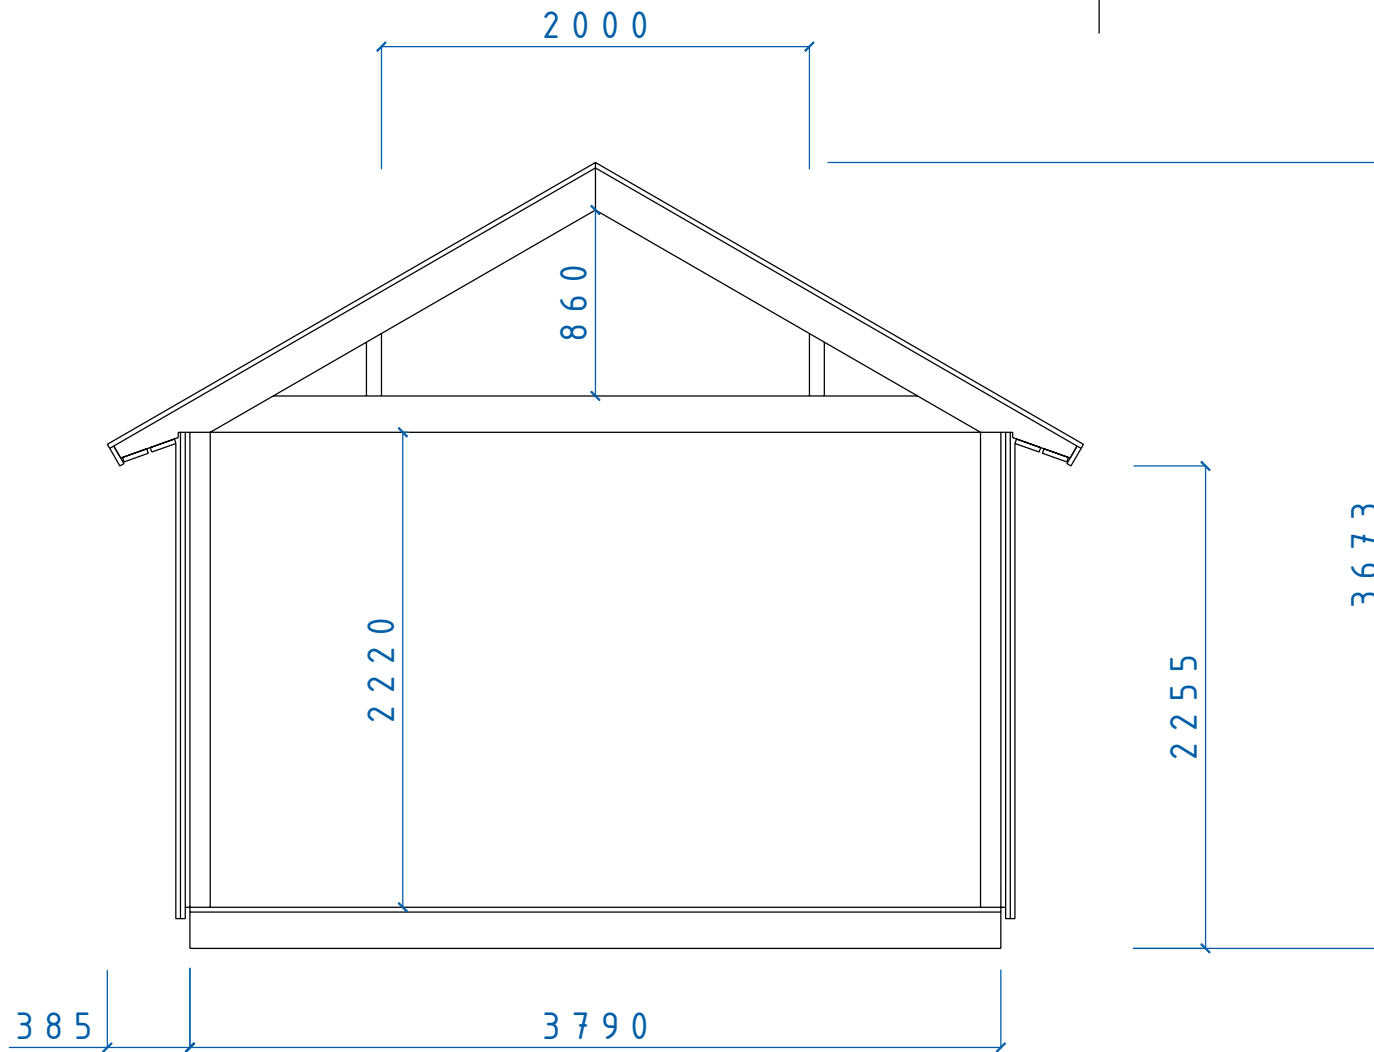

MAXI SERIE  
 SEKTION MAXI SERIEN  
 Tak 30° Sovloft

SIZE	DATE	DWG NO.	REV
	060204	05100450	