
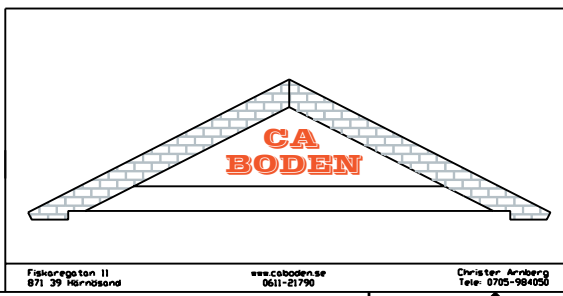



REVISIONS				
ZONE	REV	DESCRIPTION	DATE	APPROVED

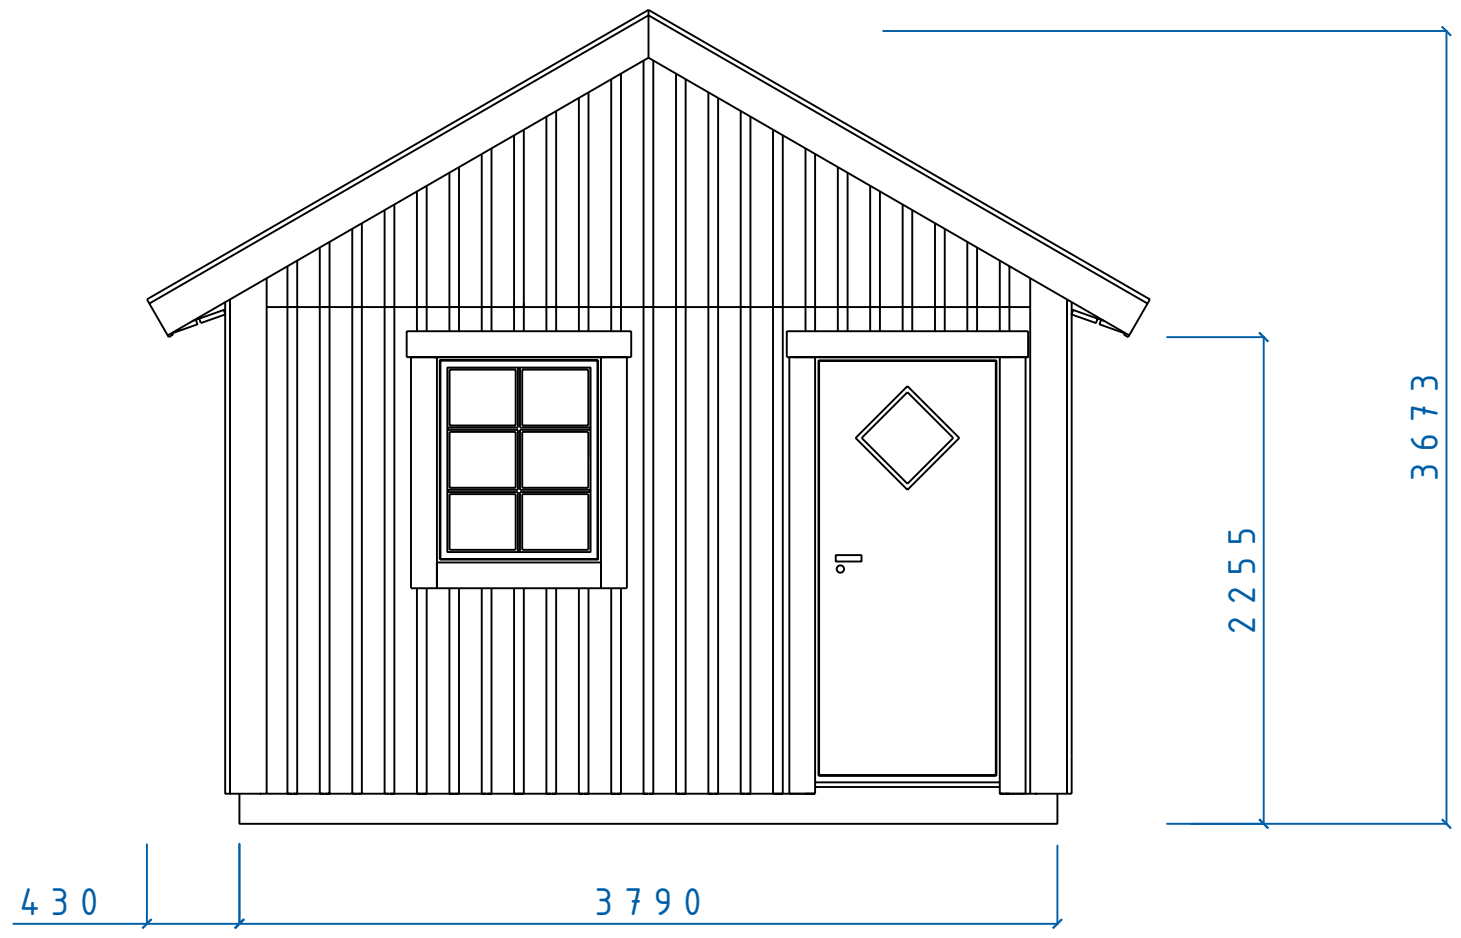

MAXI SERIE				
FASAD GAVEL TAK 30°				
DÖRR 9X20 F 8X10				
SIZE	DATE	DWG NO.	REV	
	060206	05100486		
SCALE	Designed by: SMÅLÄNNING		SHEET	

REVISIONS				
ZONE	REV	DESCRIPTION	DATE	APPROVED

6823

 


2255

3673

400

1223

4800


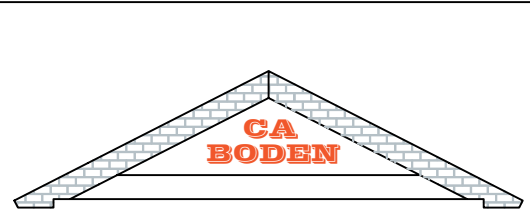


MAXI SERIEN

SVARTSJÖ VERANDA
FASAD SIDA

SIZE	DATE	DWG NO.	REV
	060329	05100715	



REVISIONS				
ZONE	REV	DESCRIPTION	DATE	APPROVED

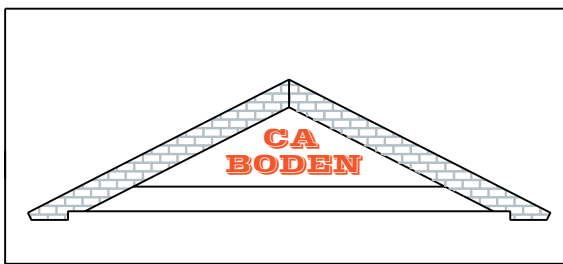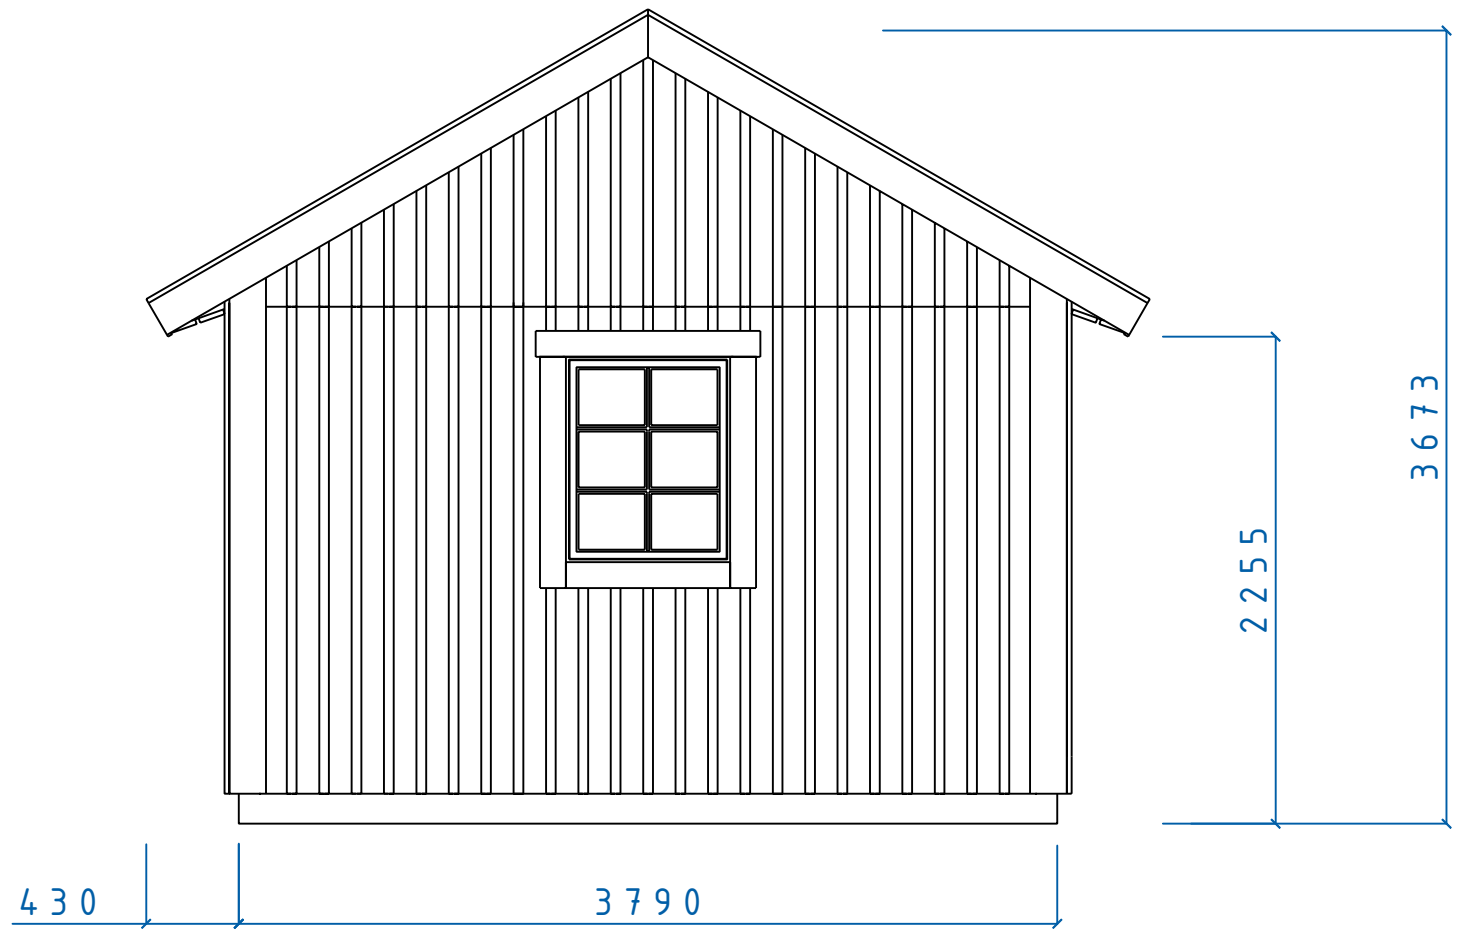

MAXI SERIE			
FASAD GAVEL			
FÖNSTER 8x10 TAK 30°			
SIZE	DATE	DWG NO.	REV
	060206	05100485	

REVISIONS				
ZONE	REV	DESCRIPTION	DATE	APPROVED

6823

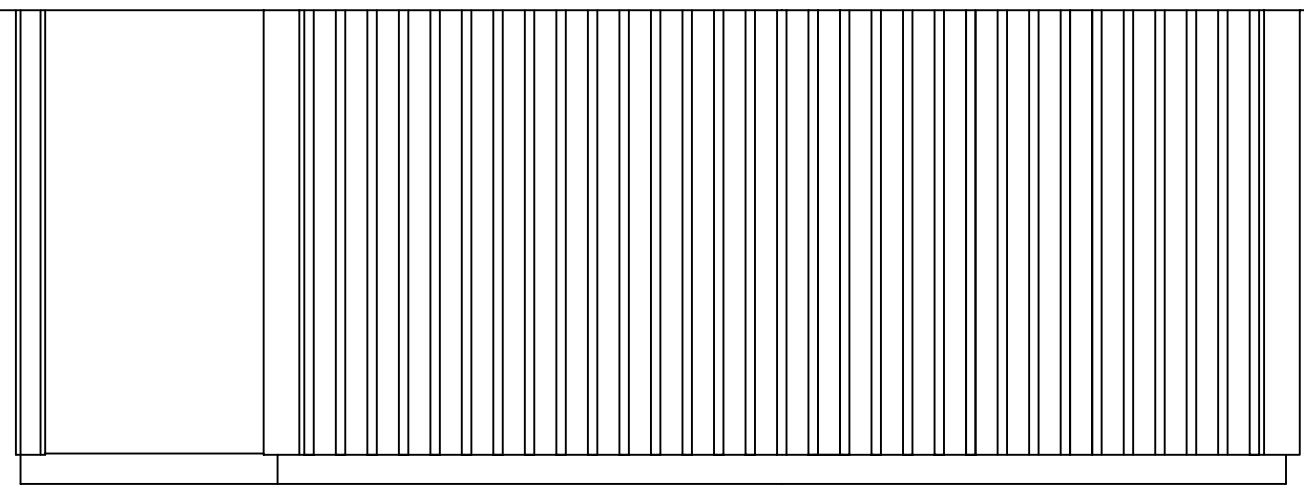 


2255

3673

400

1223

4800


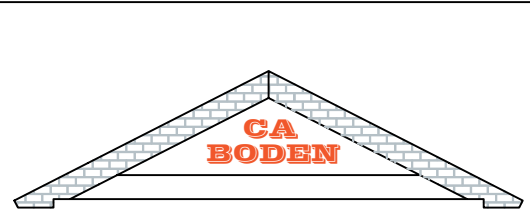


MAXI SERIEN

SVARTSJÖ VERANDA
FASAD SIDA

SIZE	DATE	DWG NO.	REV
	060329	05100714	



REVISIONS				
ZONE	REV	DESCRIPTION	DATE	APPROVED

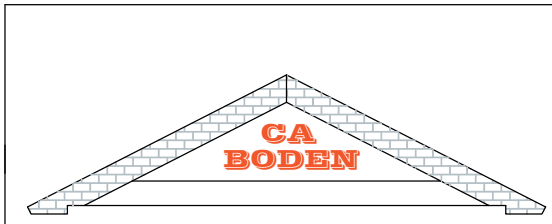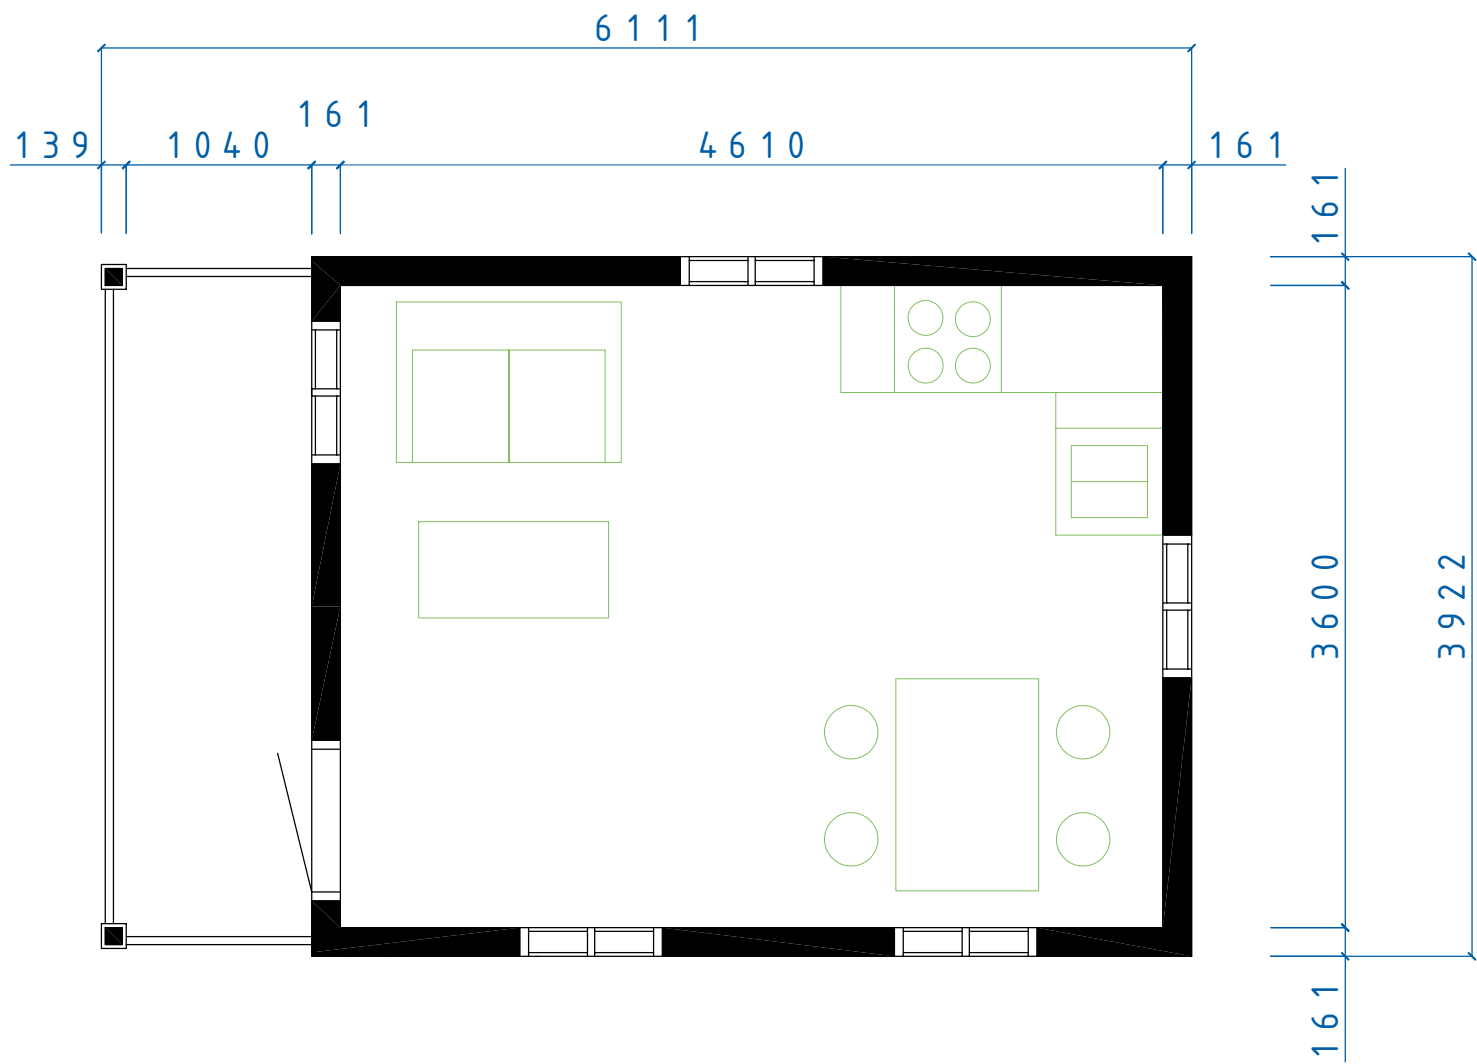

MAXI SERIEN
 SVARTSJÖ VERANDA
 PLAN

SIZE	DATE	DWG NO.	REV
	060329	05100716	

REVISIONS				
ZONE	REV	DESCRIPTION	DATE	APPROVED

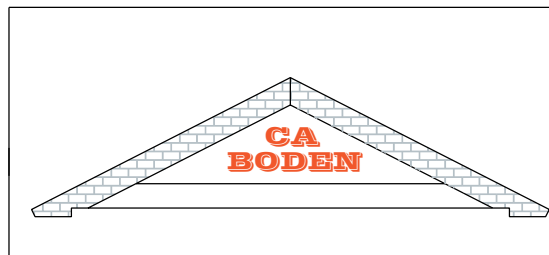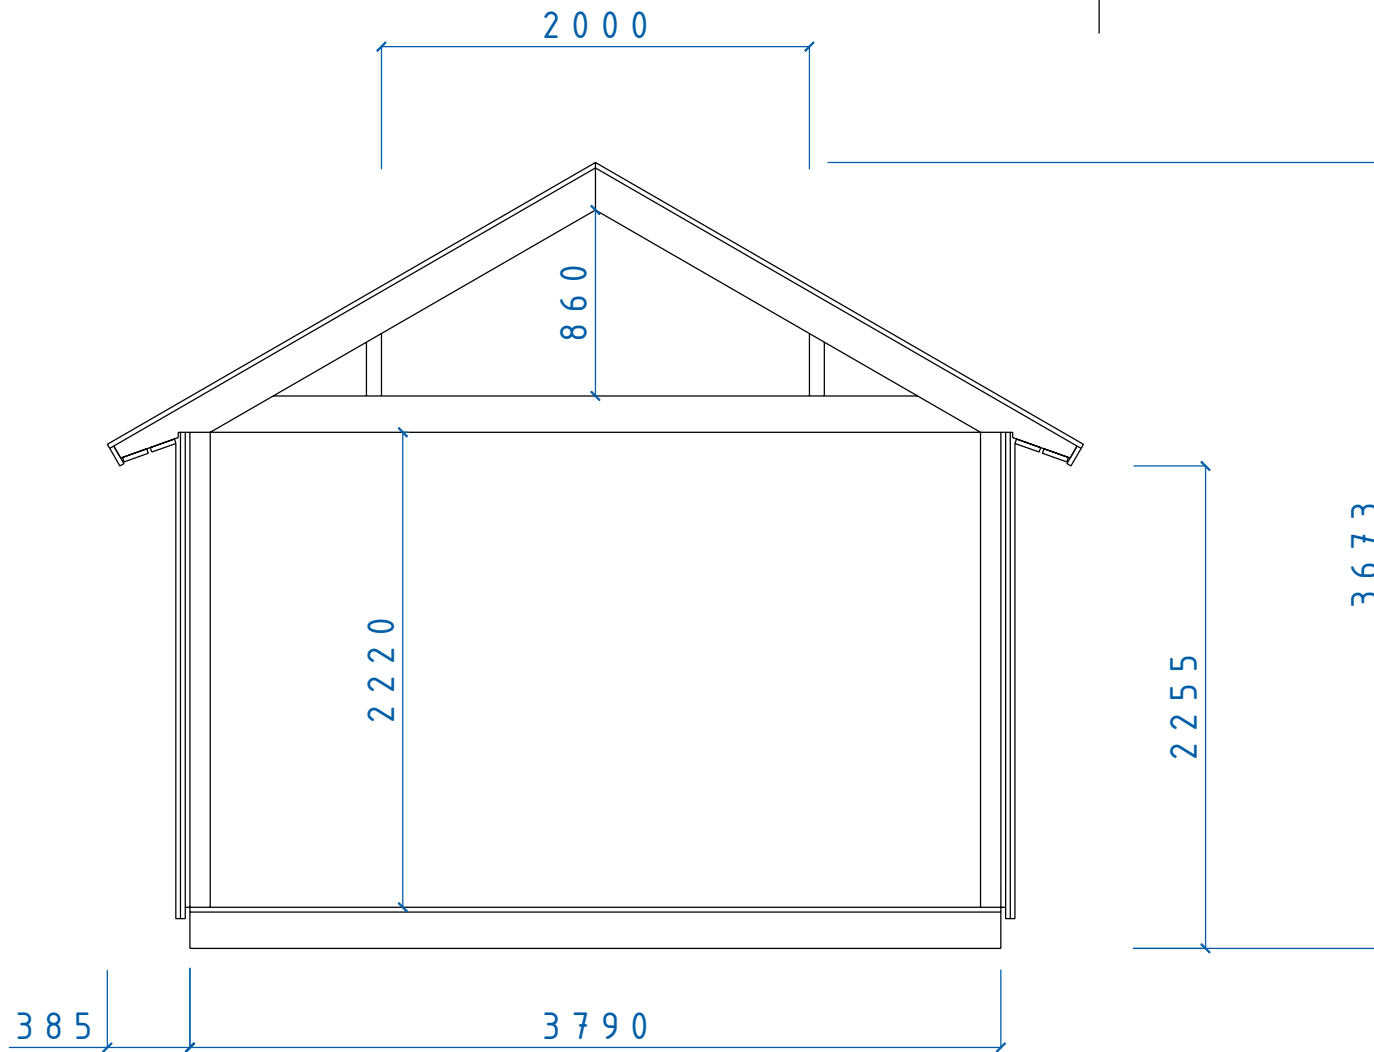

MAXI SERIE
 SEKTION MAXI SERIEN
 Tak 30° Sovloft

SIZE	DATE	DWG NO.	REV
	060204	05100450	