



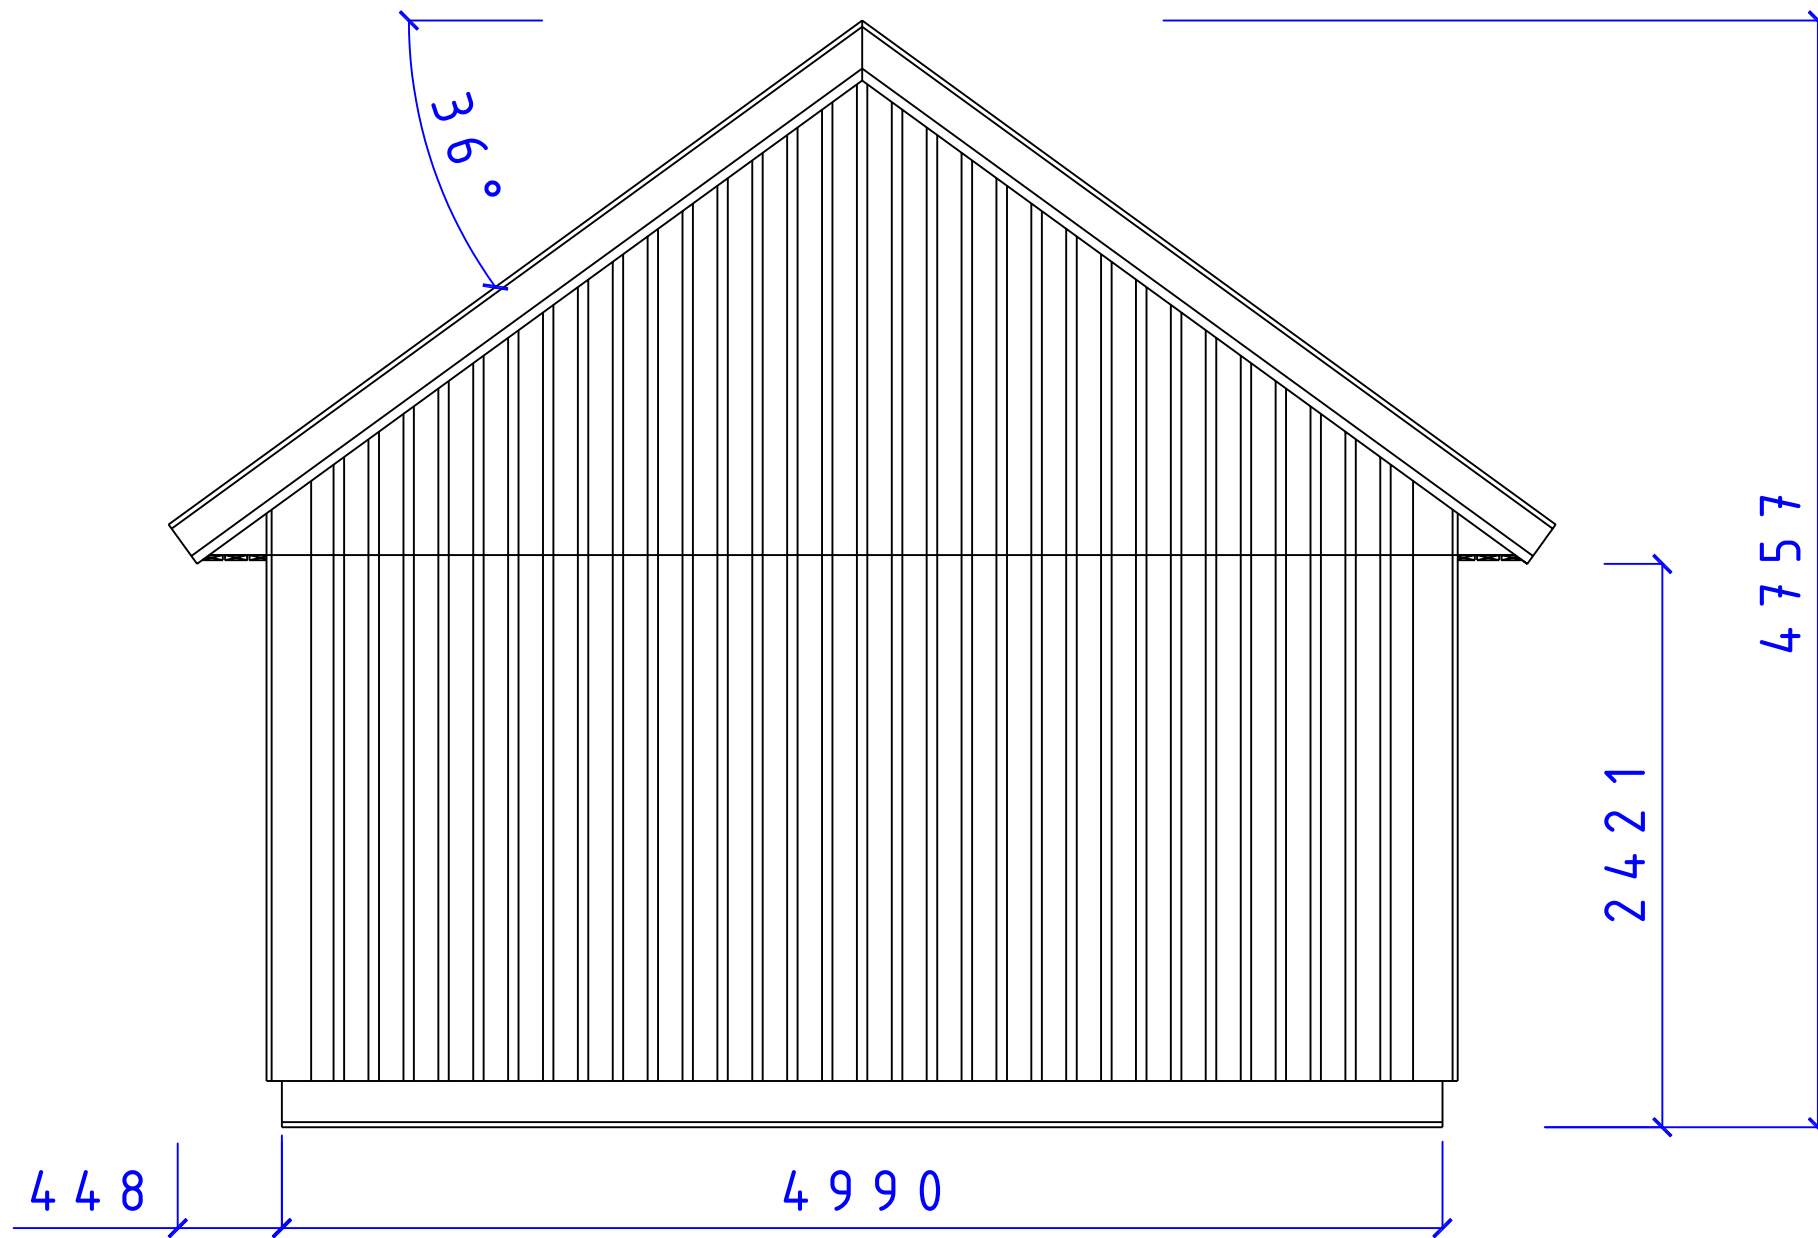
REVISIONS				
ZONE	REV	DESCRIPTION	DATE	APPROVED

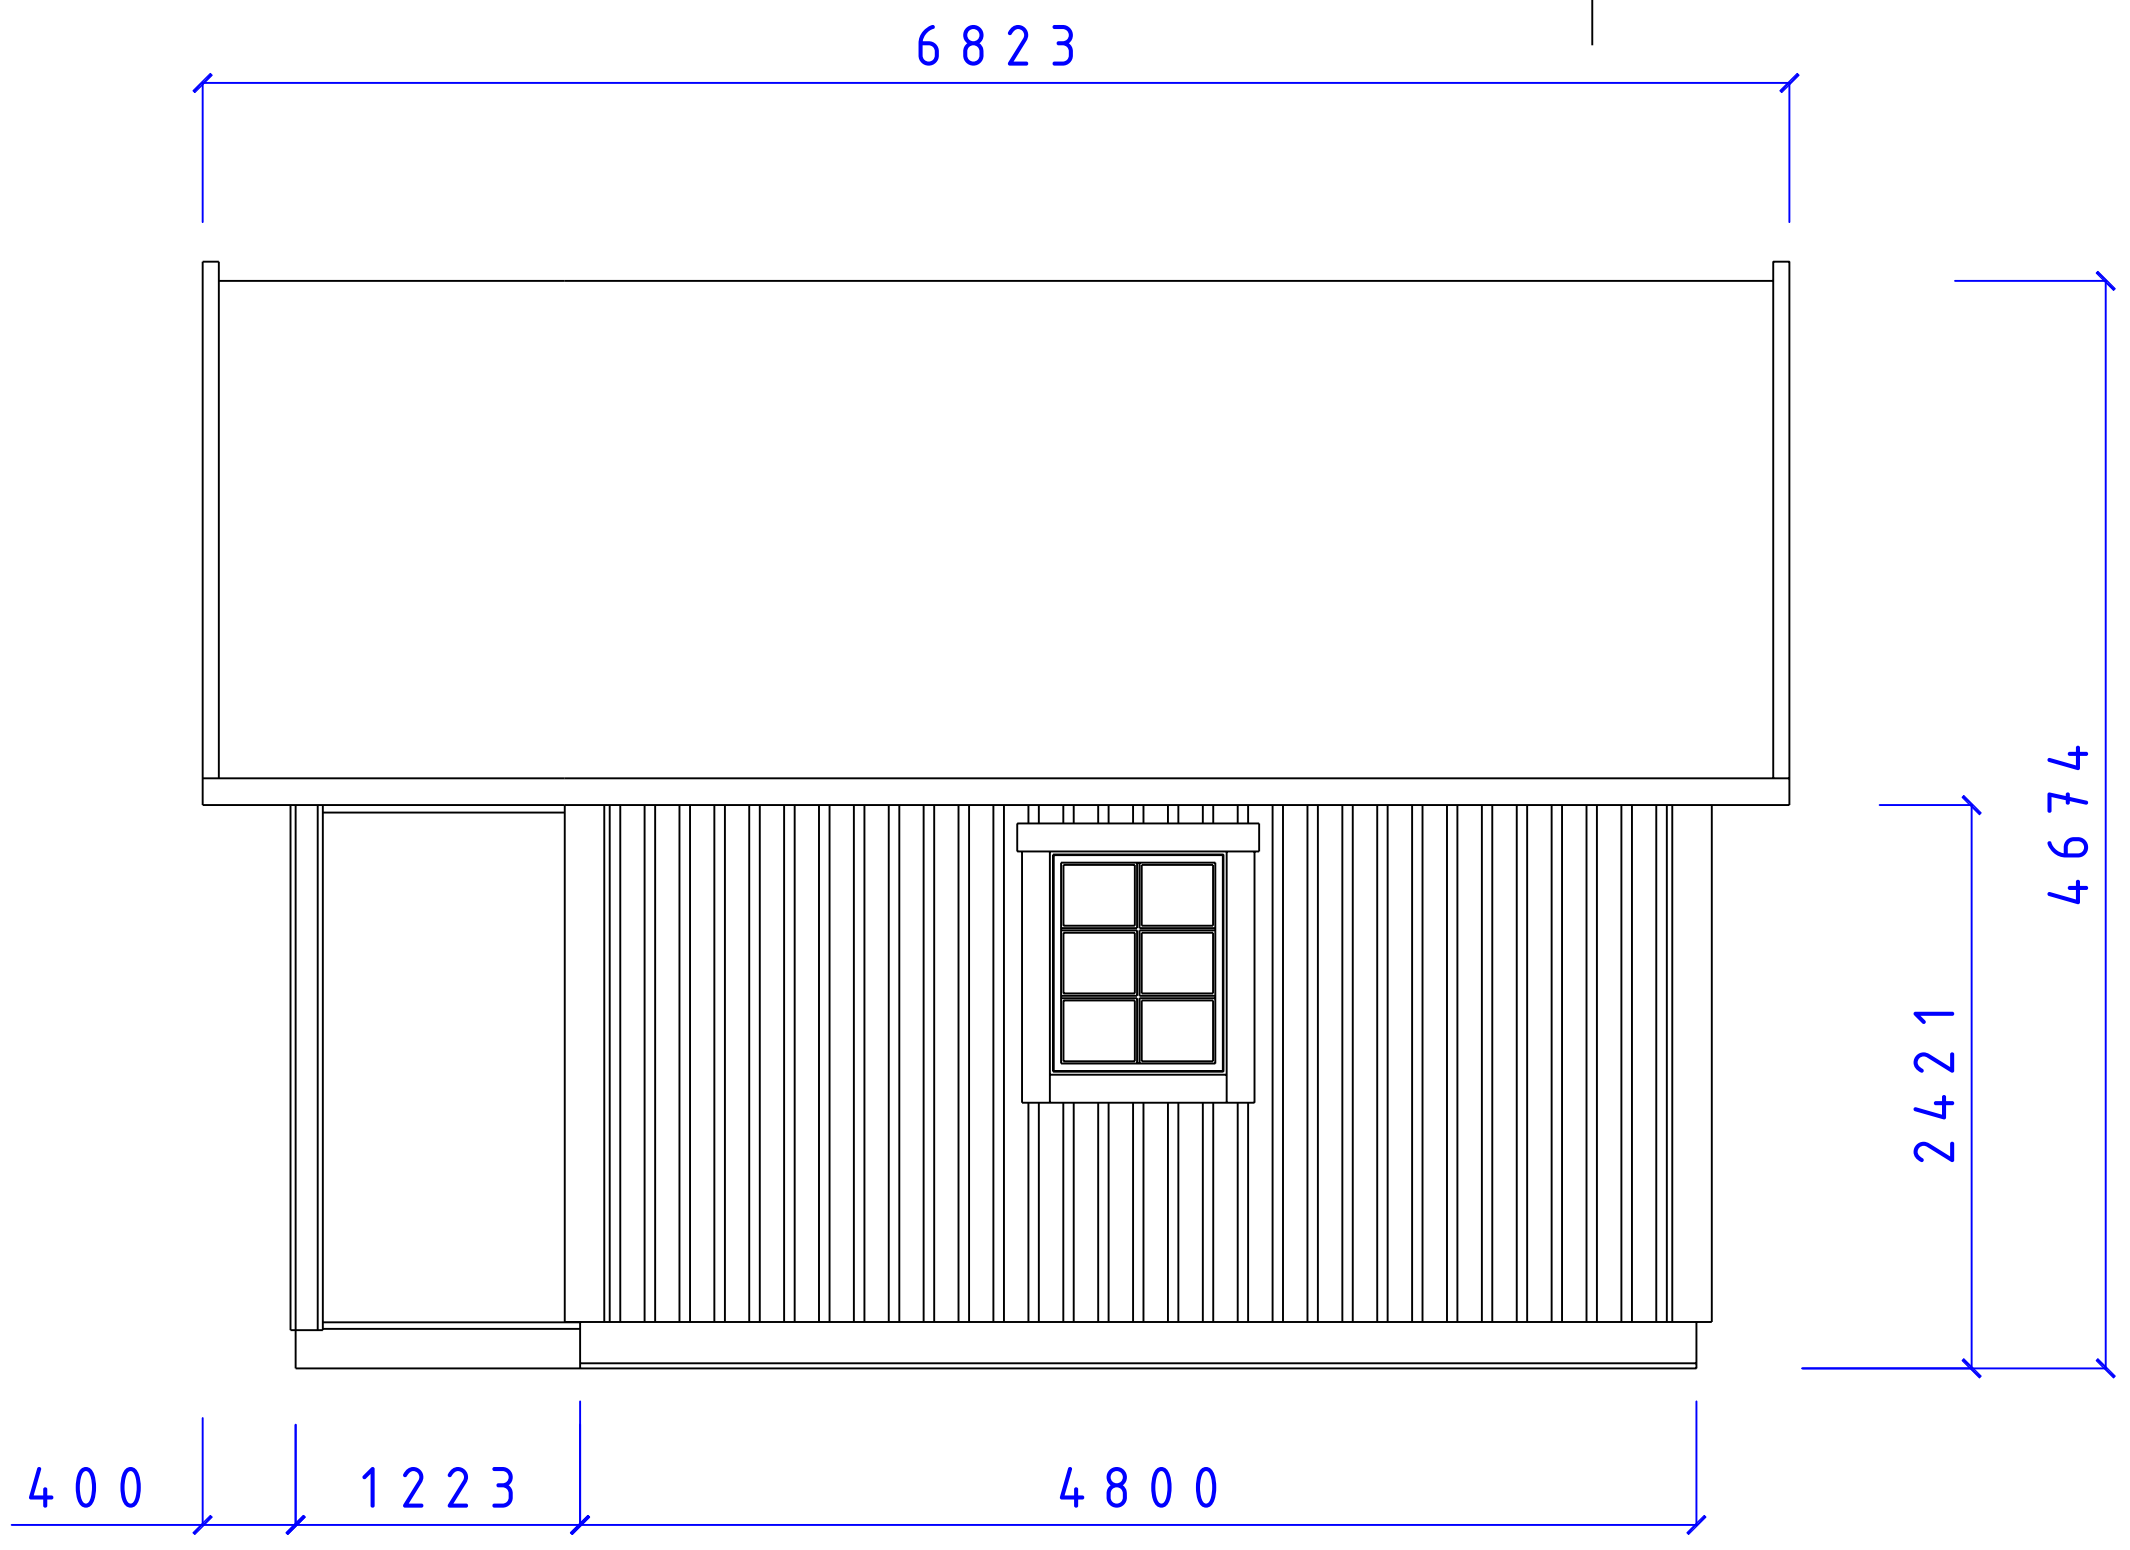

 CA-BODEN AB STUGOR FÖR SJÄLVMONTAGE		SERIE MEGA		
		TJÖRN FASAD VEERANDA 1200 T36°		
SIZE	DATE	DWG NO.	REV	
	090212	05101535		
<small>Fiskaregatan 11 871 39 Härnösand</small>		<small>www.caboden.se 0611-21790</small>	<small>Christer Arrnberg Tele: 0705-984050</small>	<small>SCALE: 1:100/A3 Designed by: SMÅLÄNNING</small>
				SHEET

REVISIONS

ZONE	REV	DESCRIPTION	DATE	APPROVED
------	-----	-------------	------	----------



CA-BODEN AB
STUGOR FÖR SJÄLMONTAGE


SERIE MEGA


FASAD GAVEL

T36°


SIZE	DATE	DWG NO.	REV
	090212	05101518	

REVISIONS				
ZONE	REV	DESCRIPTION	DATE	APPROVED

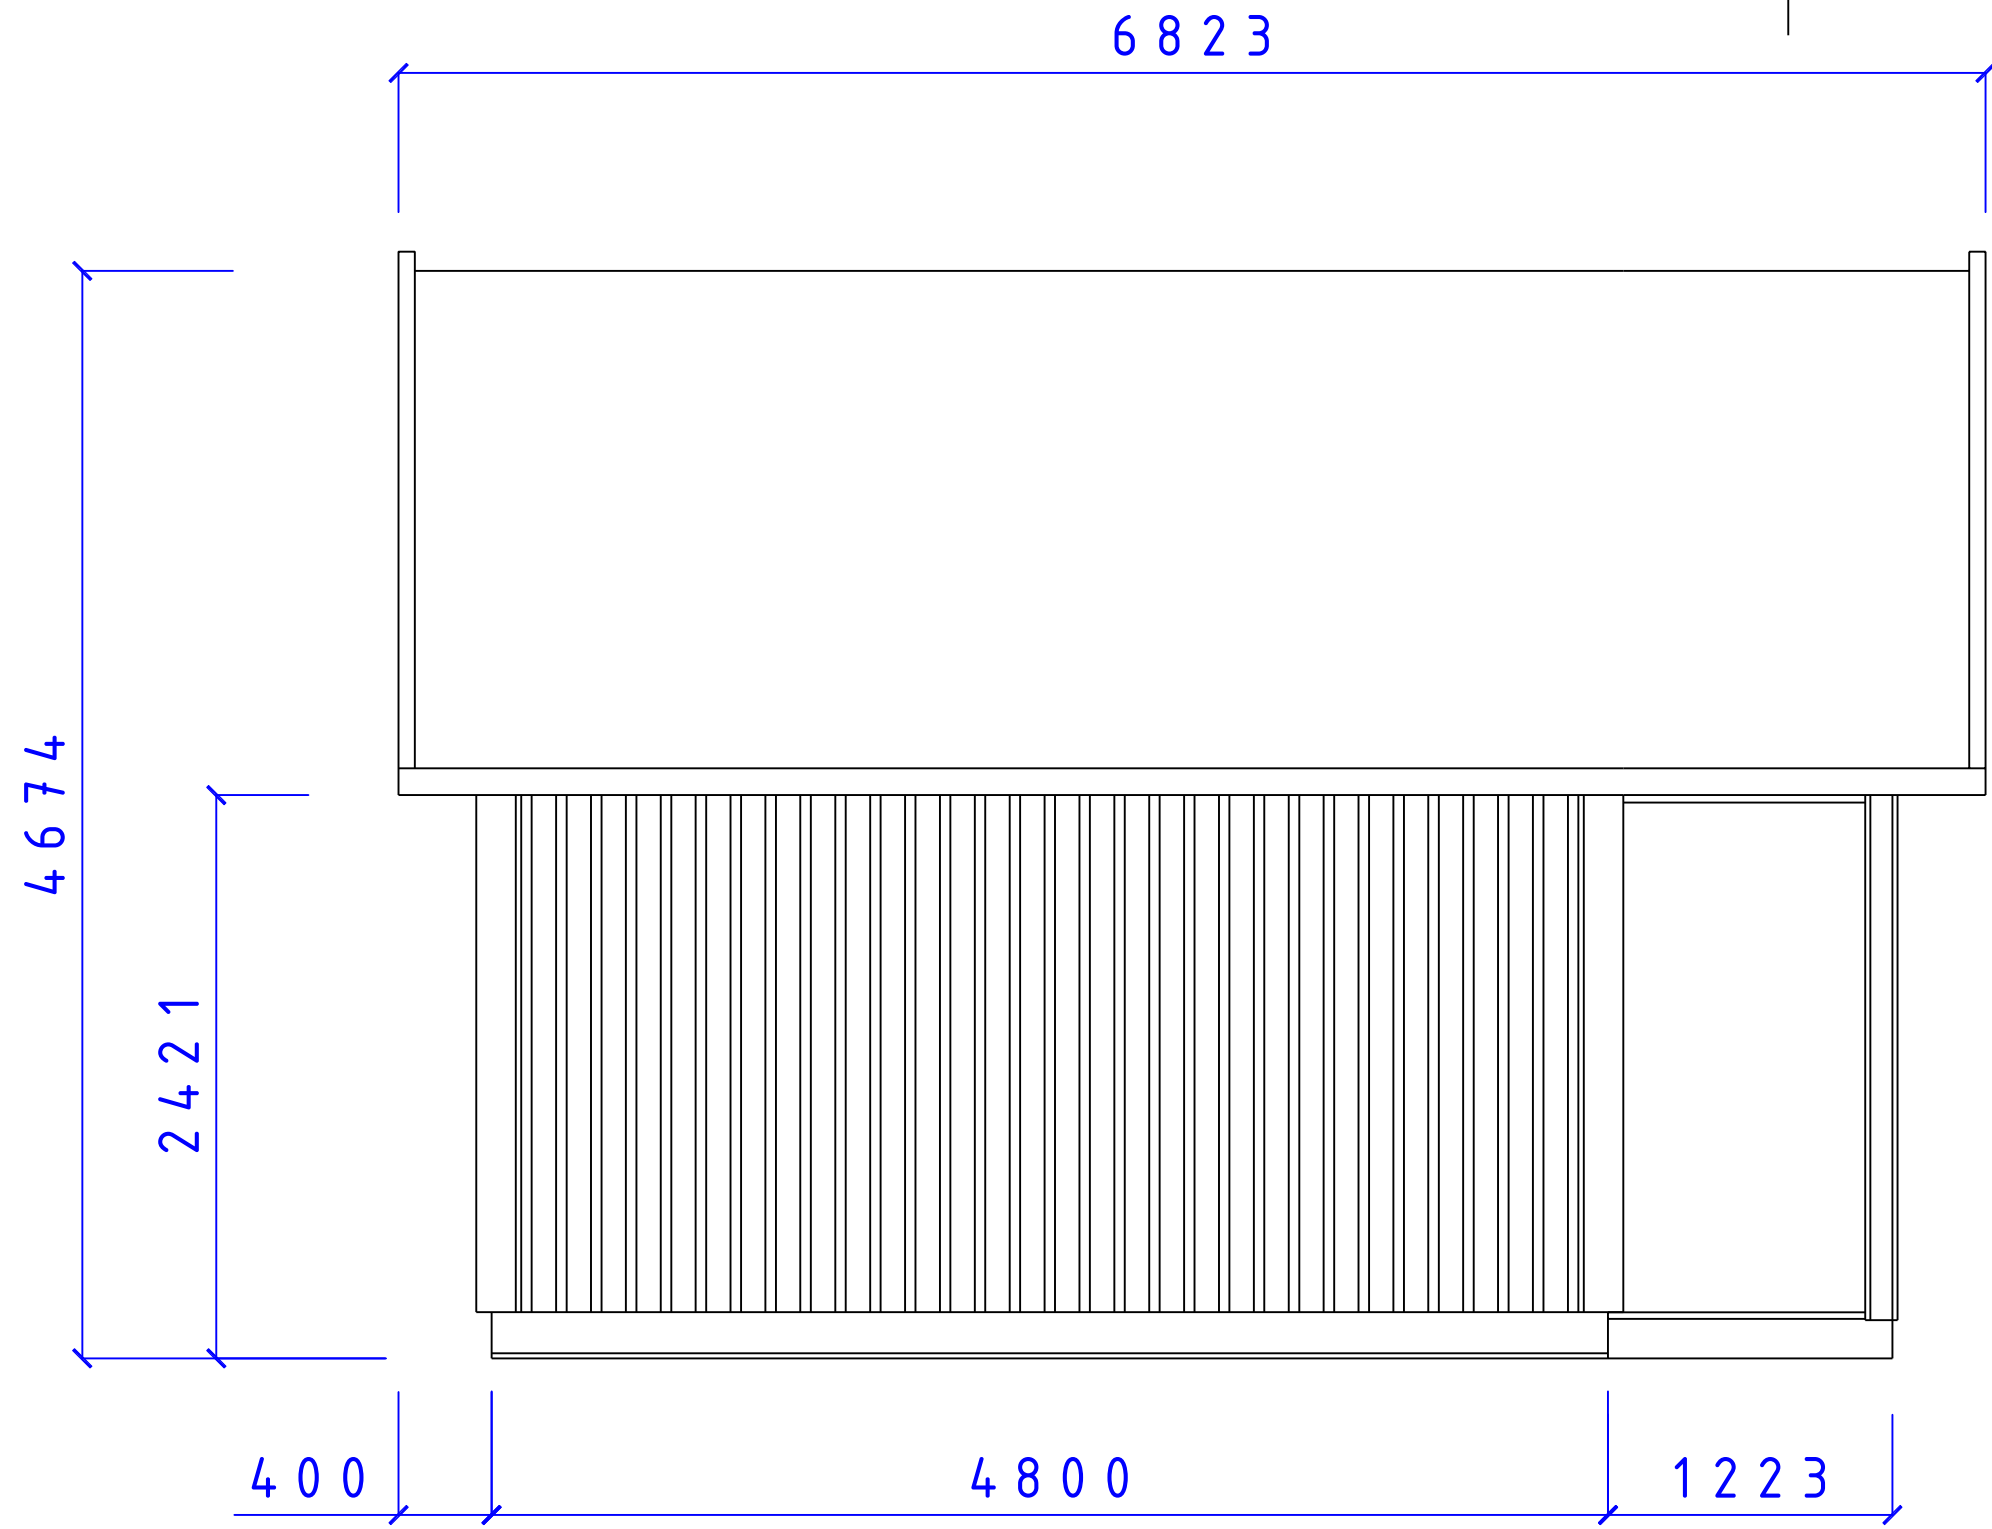

		SERIE MEGA		
		TJÖRN FASAD VEERANDA 1200 T36°		
SIZE	DATE	DWG NO.	REV	
	090212	05101534		
<small>Fiskaregatan 11 871 39 Härnösand</small>		<small>www.caboden.se 0611-21790</small>	<small>Christer Arrnberg Tele: 0705-984050</small>	<small>SCALE: 1:100/A3 Designed by: SMÅLÄNNING</small>
				SHEET

REVISIONS				
ZONE	REV	DESCRIPTION	DATE	APPROVED

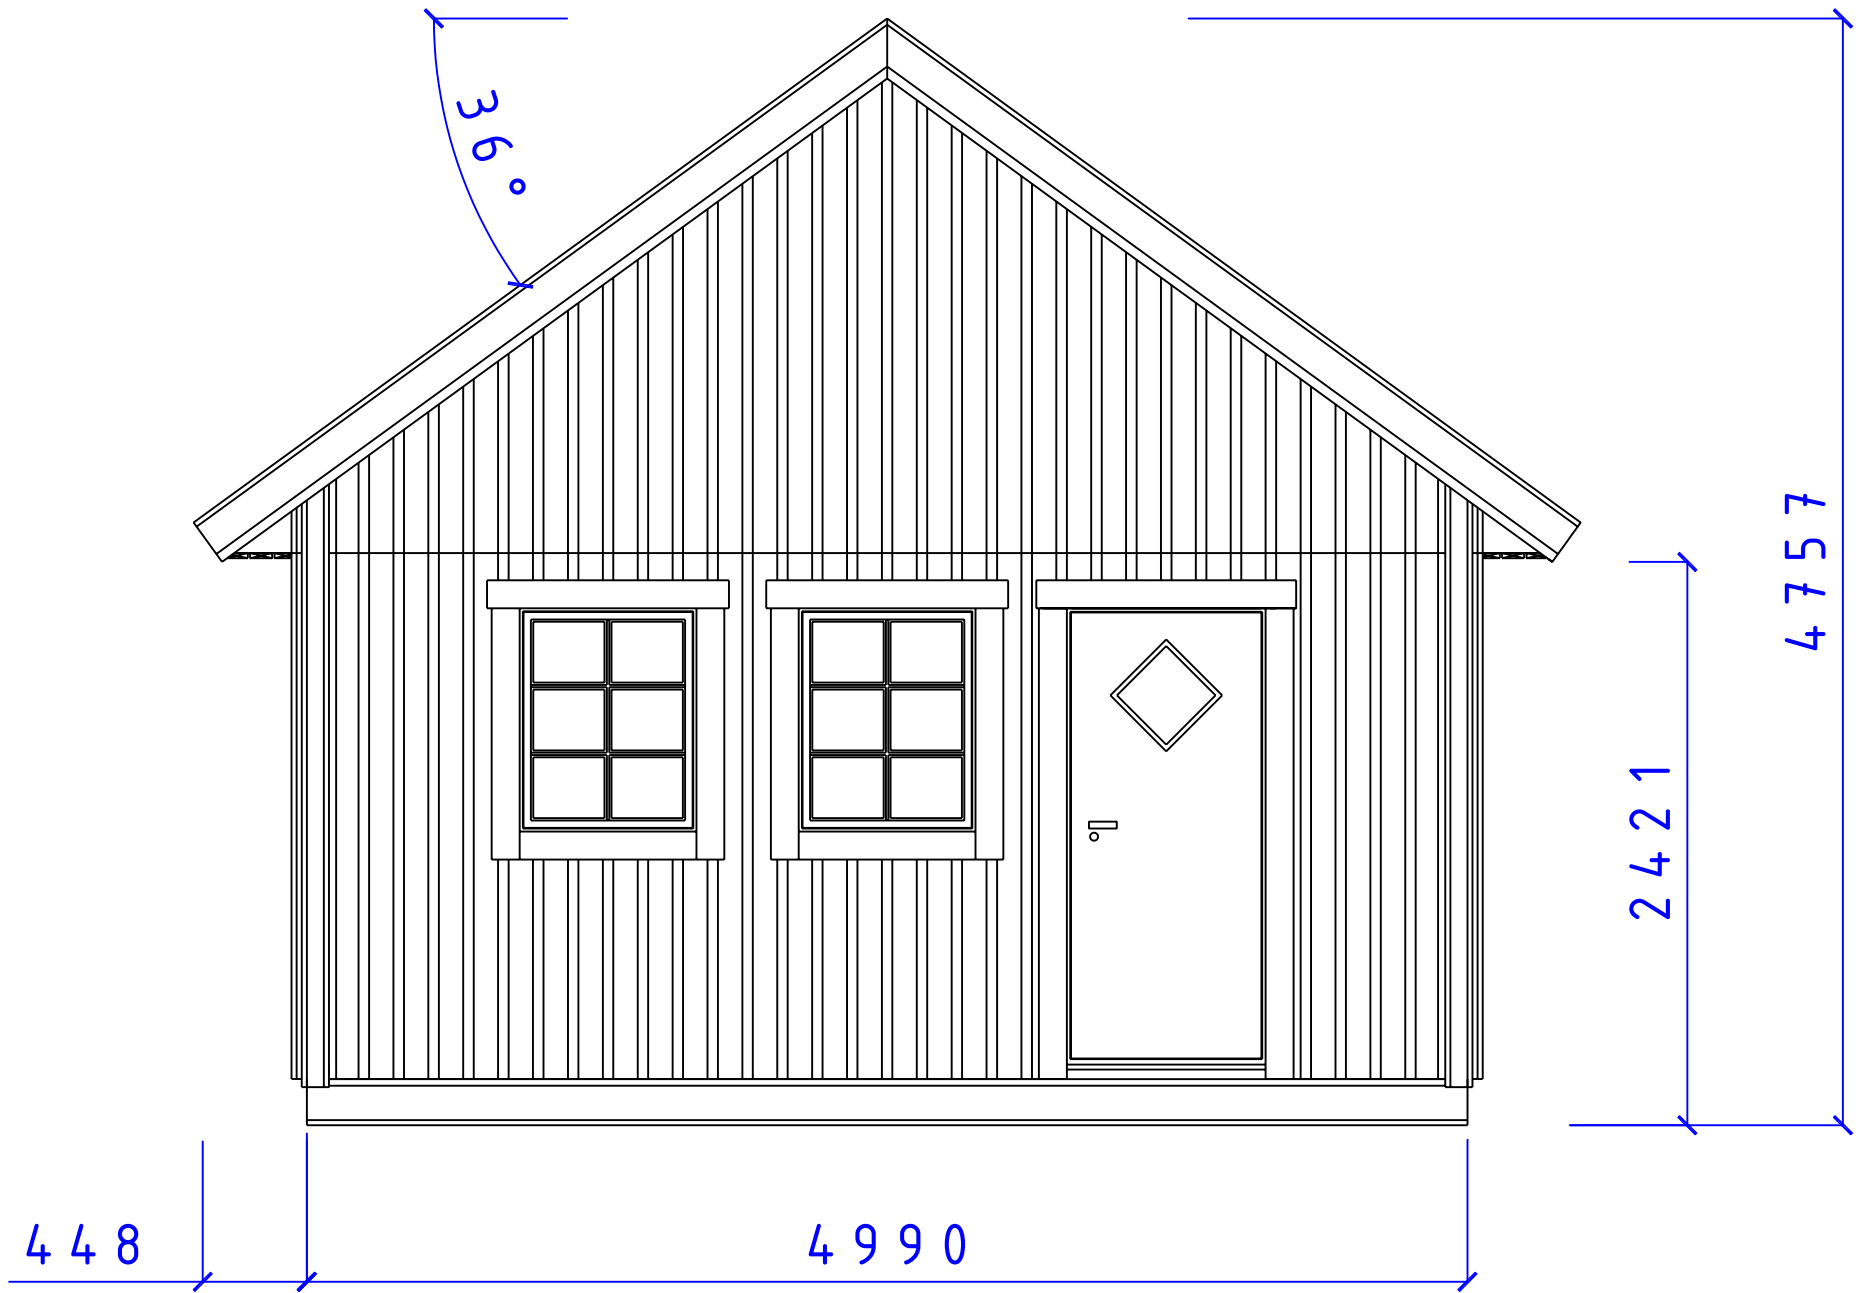

CA-BODEN AB
 STUGOR FÖR SJÄLMONTAGE

SERIE MEGA
 FASAD GAVEL
 F 8 x 10 D 9 x 20 T 36°

Fiskaregatan 11
 871 39 Härnösand


www.caboden.se
 0611-21790


Christer Arnberg
 Tele: 0705-984050

SIZE	DATE	DWG NO.	REV


SCALE: 1:100/A3 Designed by: SMÄLÄNNING SHEET

REVISIONS				
ZONE	REV	DESCRIPTION	DATE	APPROVED

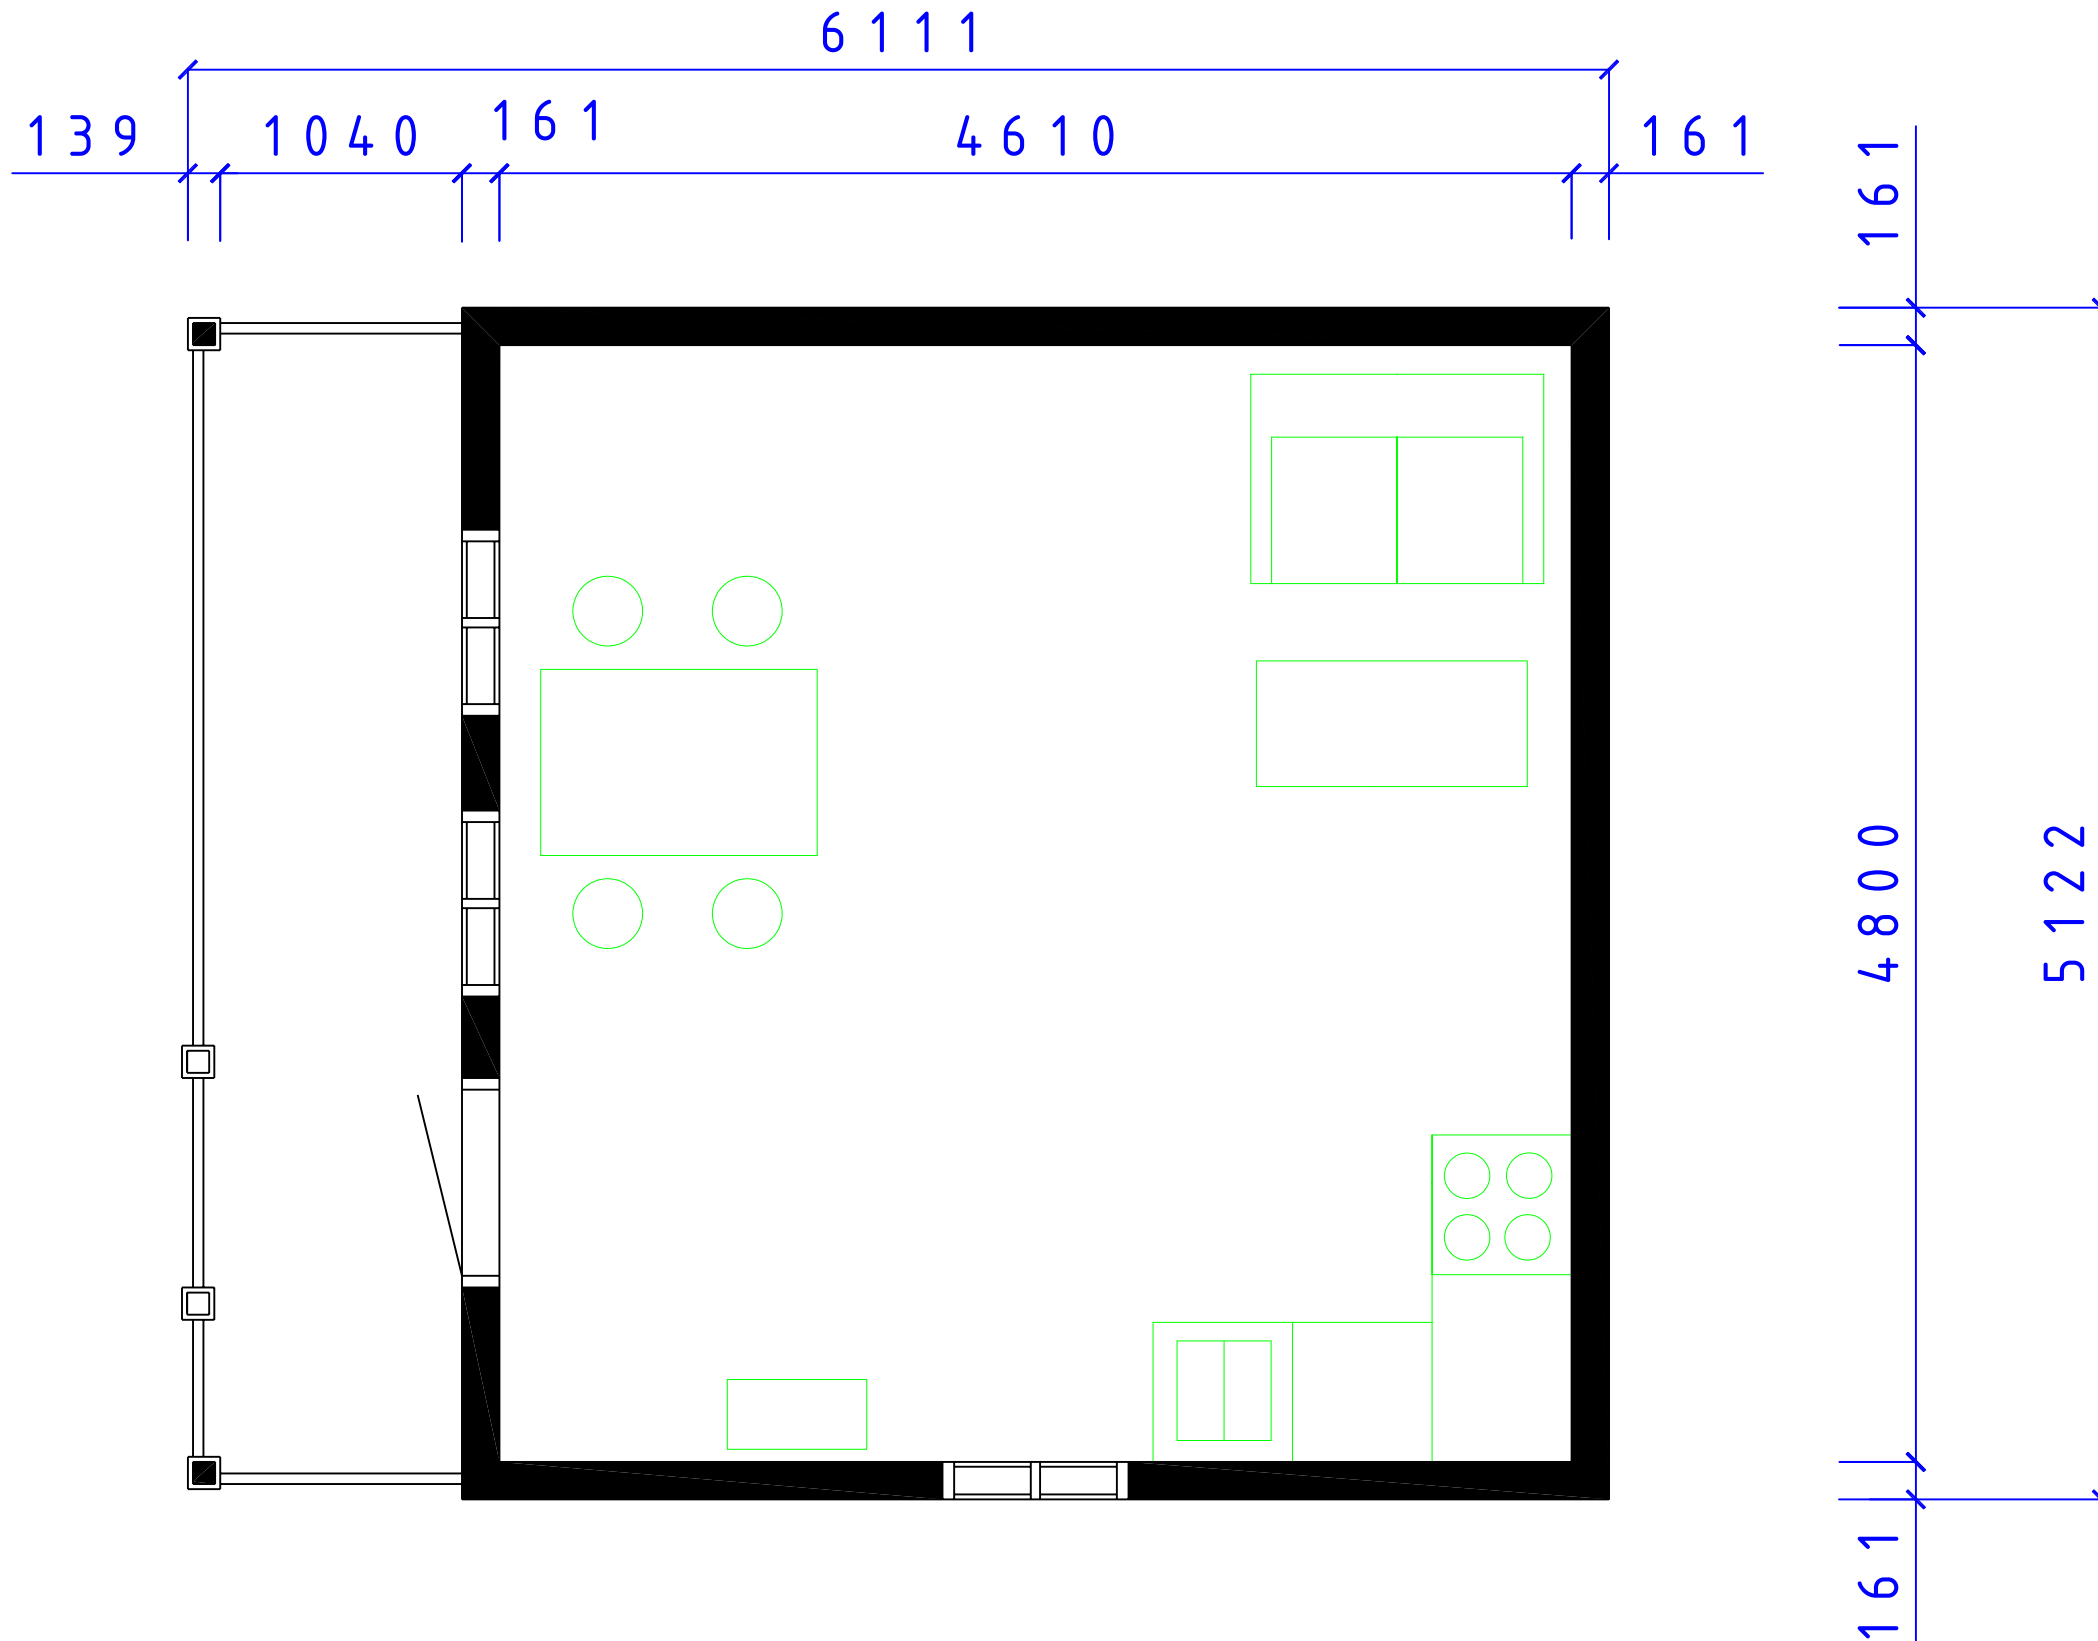

 CA-BODEN AB STUGOR FÖR SJÄLVMONTAGE		SERIE MEGA		
		TJÖRN PLAN VERANDA 12		
SIZE	DATE	DWG NO.	REV	
	090213	05101536		
<small>Fiskaregatan 11 871 39 Härnösand</small>		<small>www.caboden.se 0611-21790</small>		<small>Christer Arrnberg Tele: 0705-984050</small>
SCALE: 1:100/A3		Designed by: SMÄLÄNNING		SHEET

REVISIONS				
ZONE	REV	DESCRIPTION	DATE	APPROVED

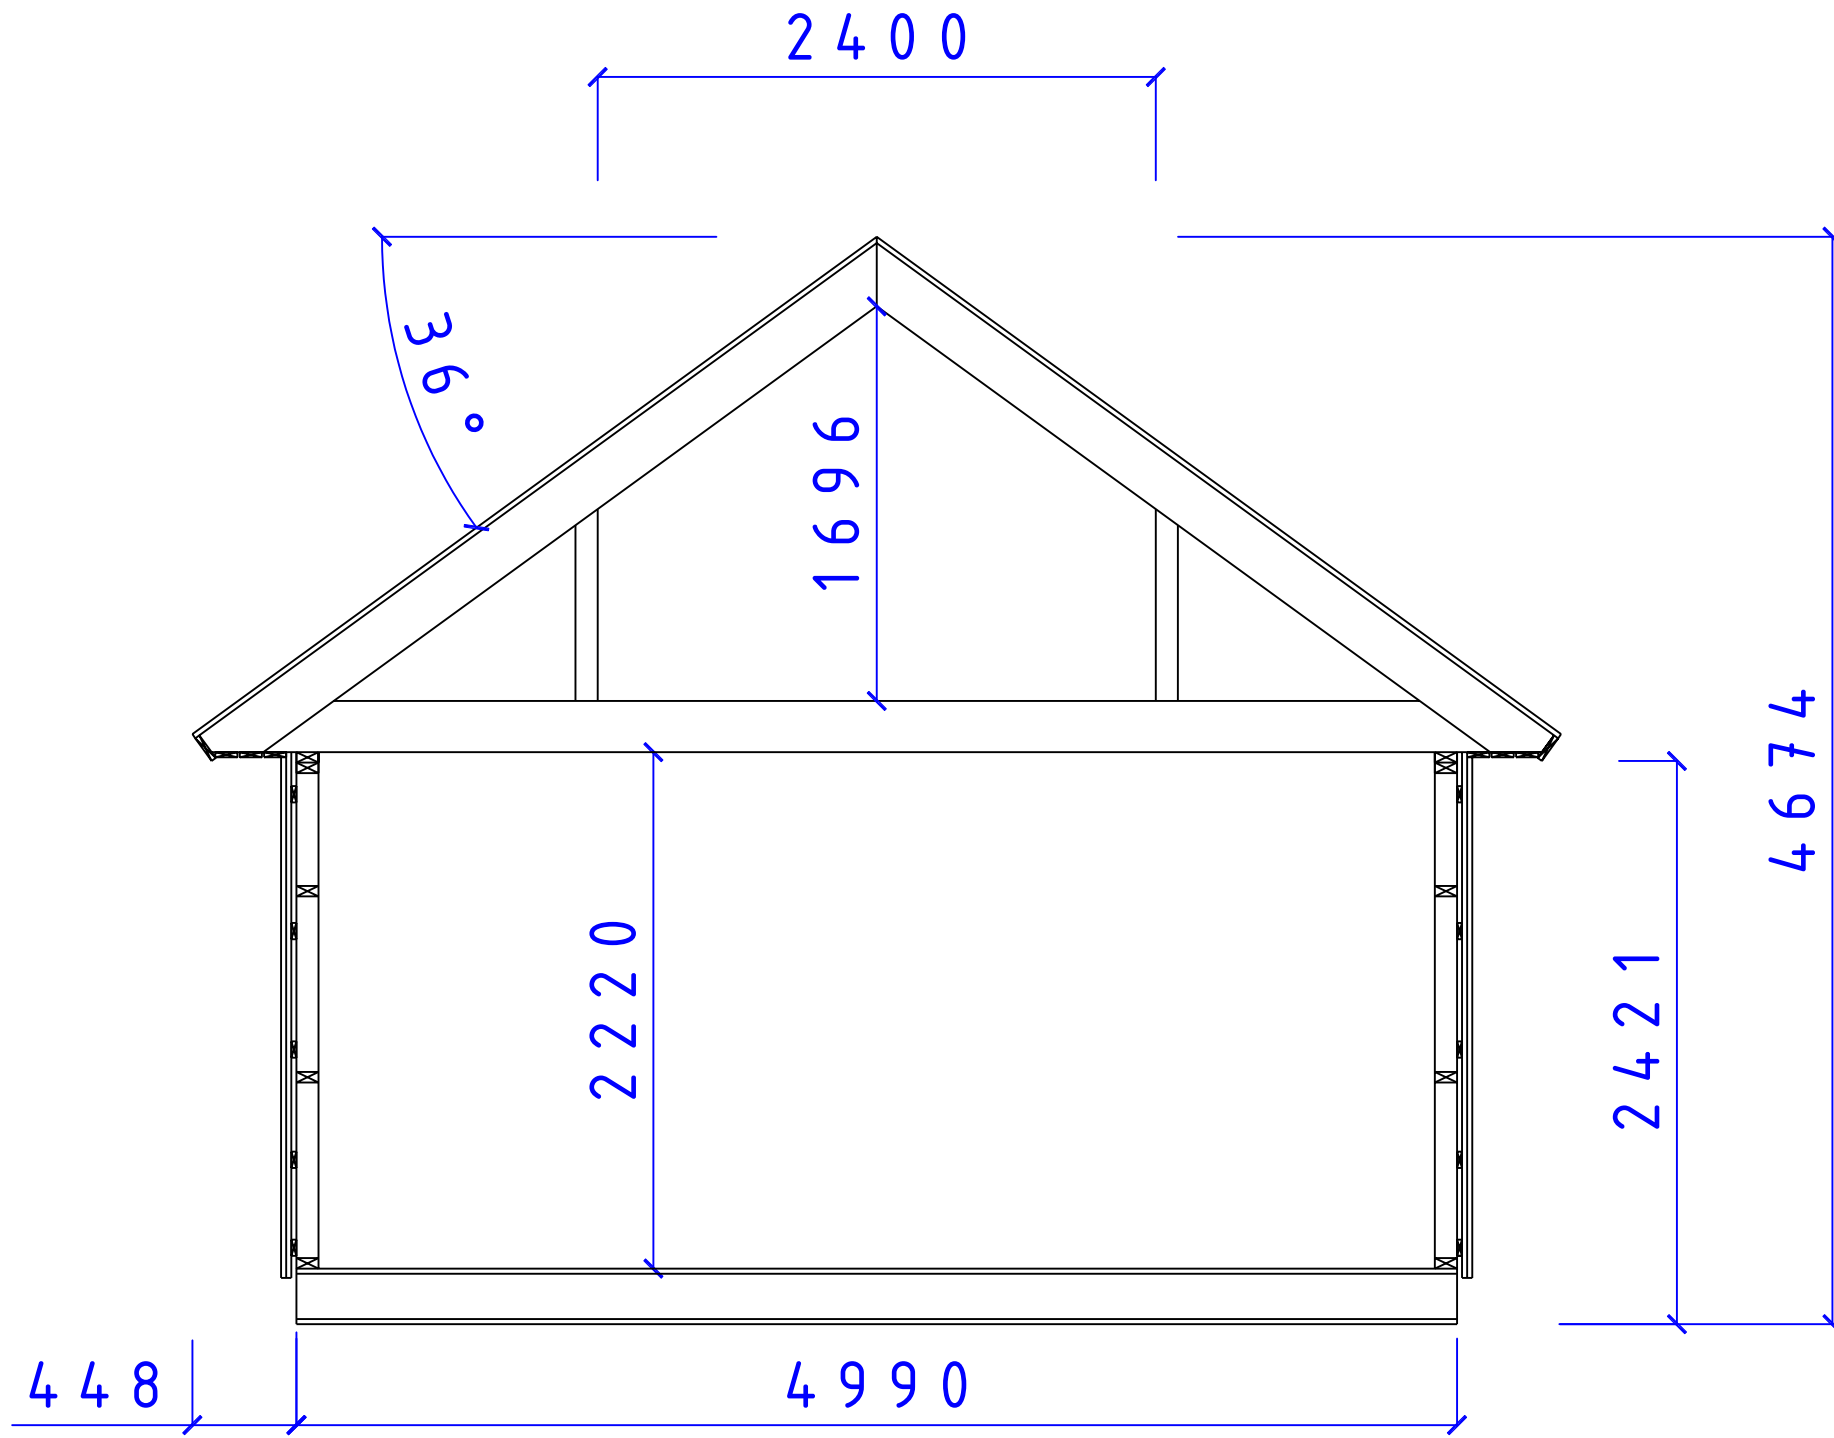

CA-BODEN AB
 STUGOR FÖR SJÄLMONTAGE

SERIE MEGA

SEKTION MEGA SERIEN
 TAK 36° LOFT

SIZE	DATE	DWG NO.	REV
	081130	05101346	