



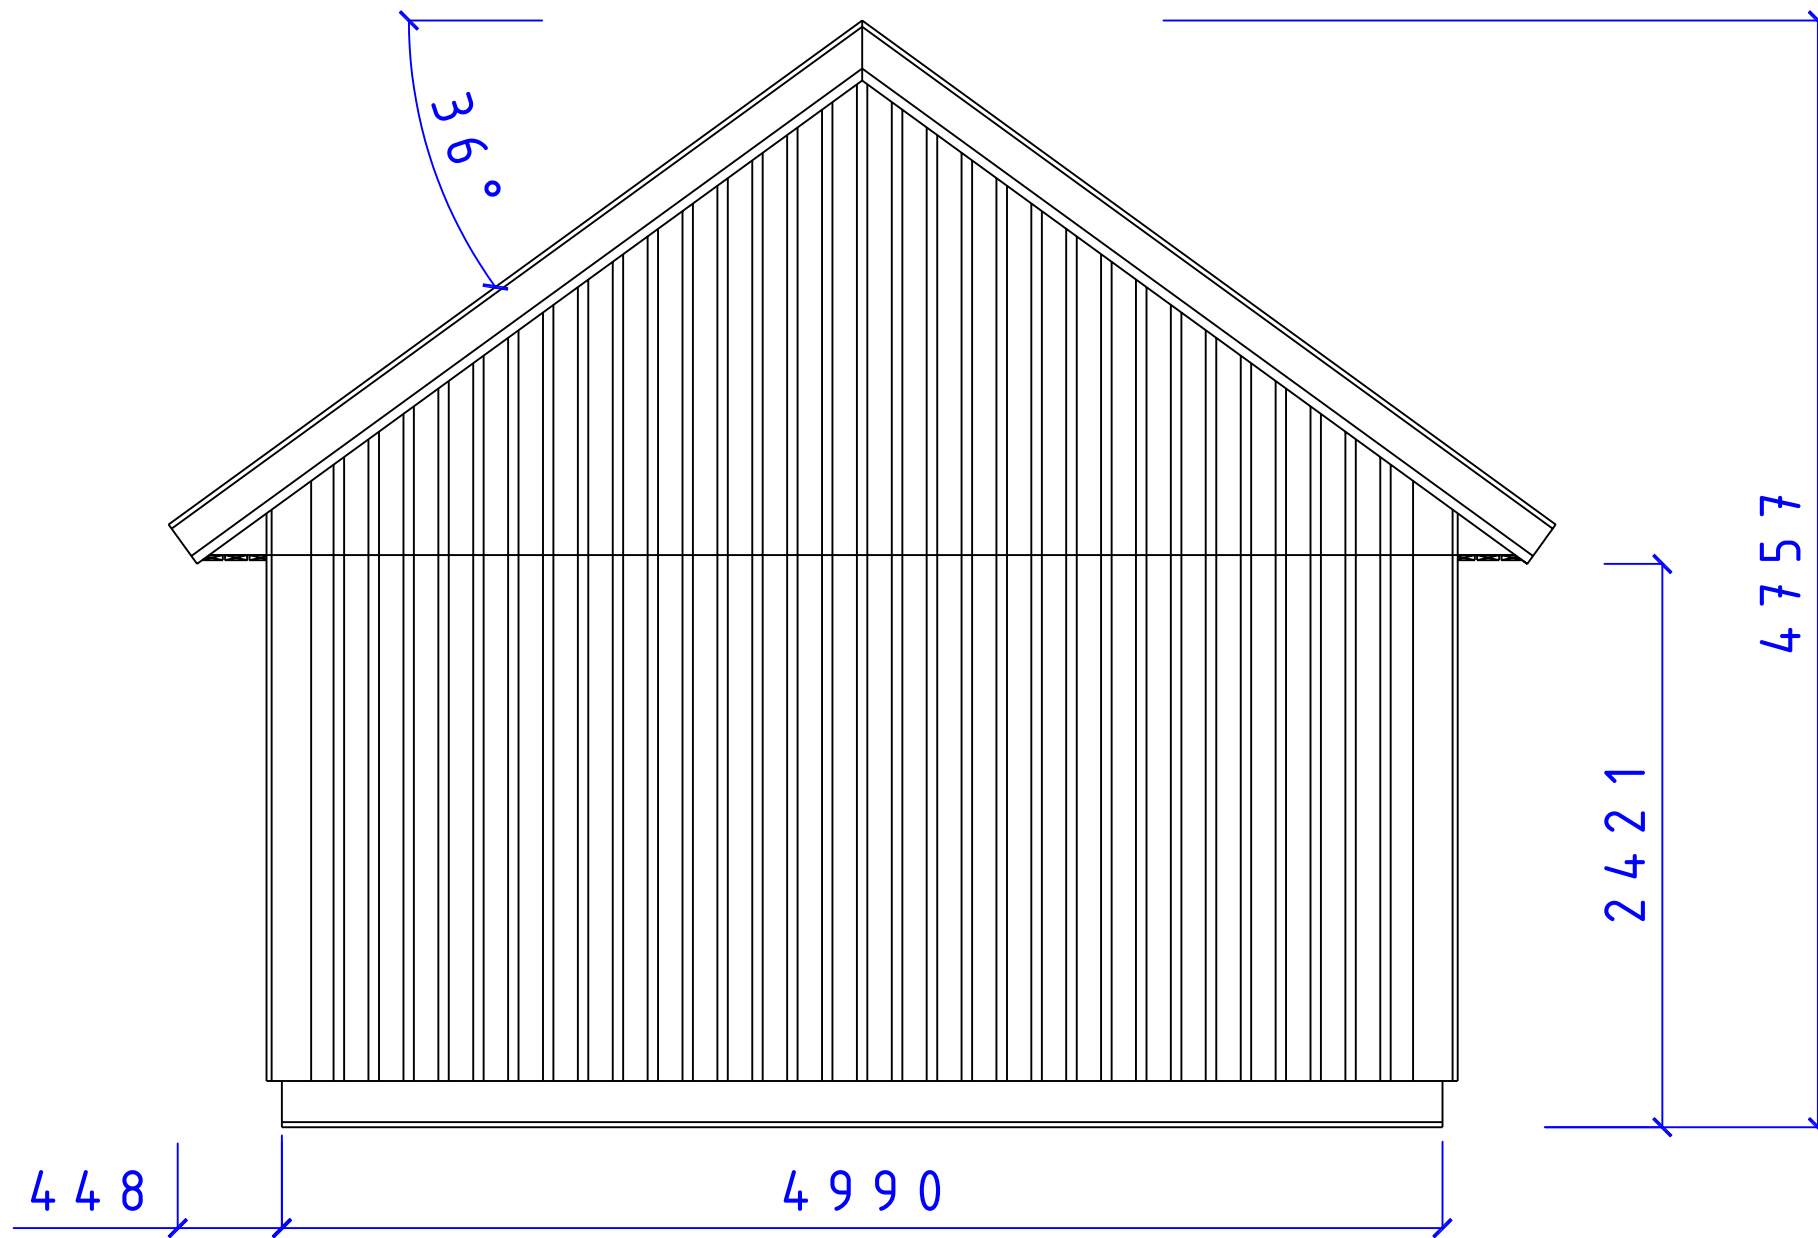
REVISIONS				
ZONE	REV	DESCRIPTION	DATE	APPROVED

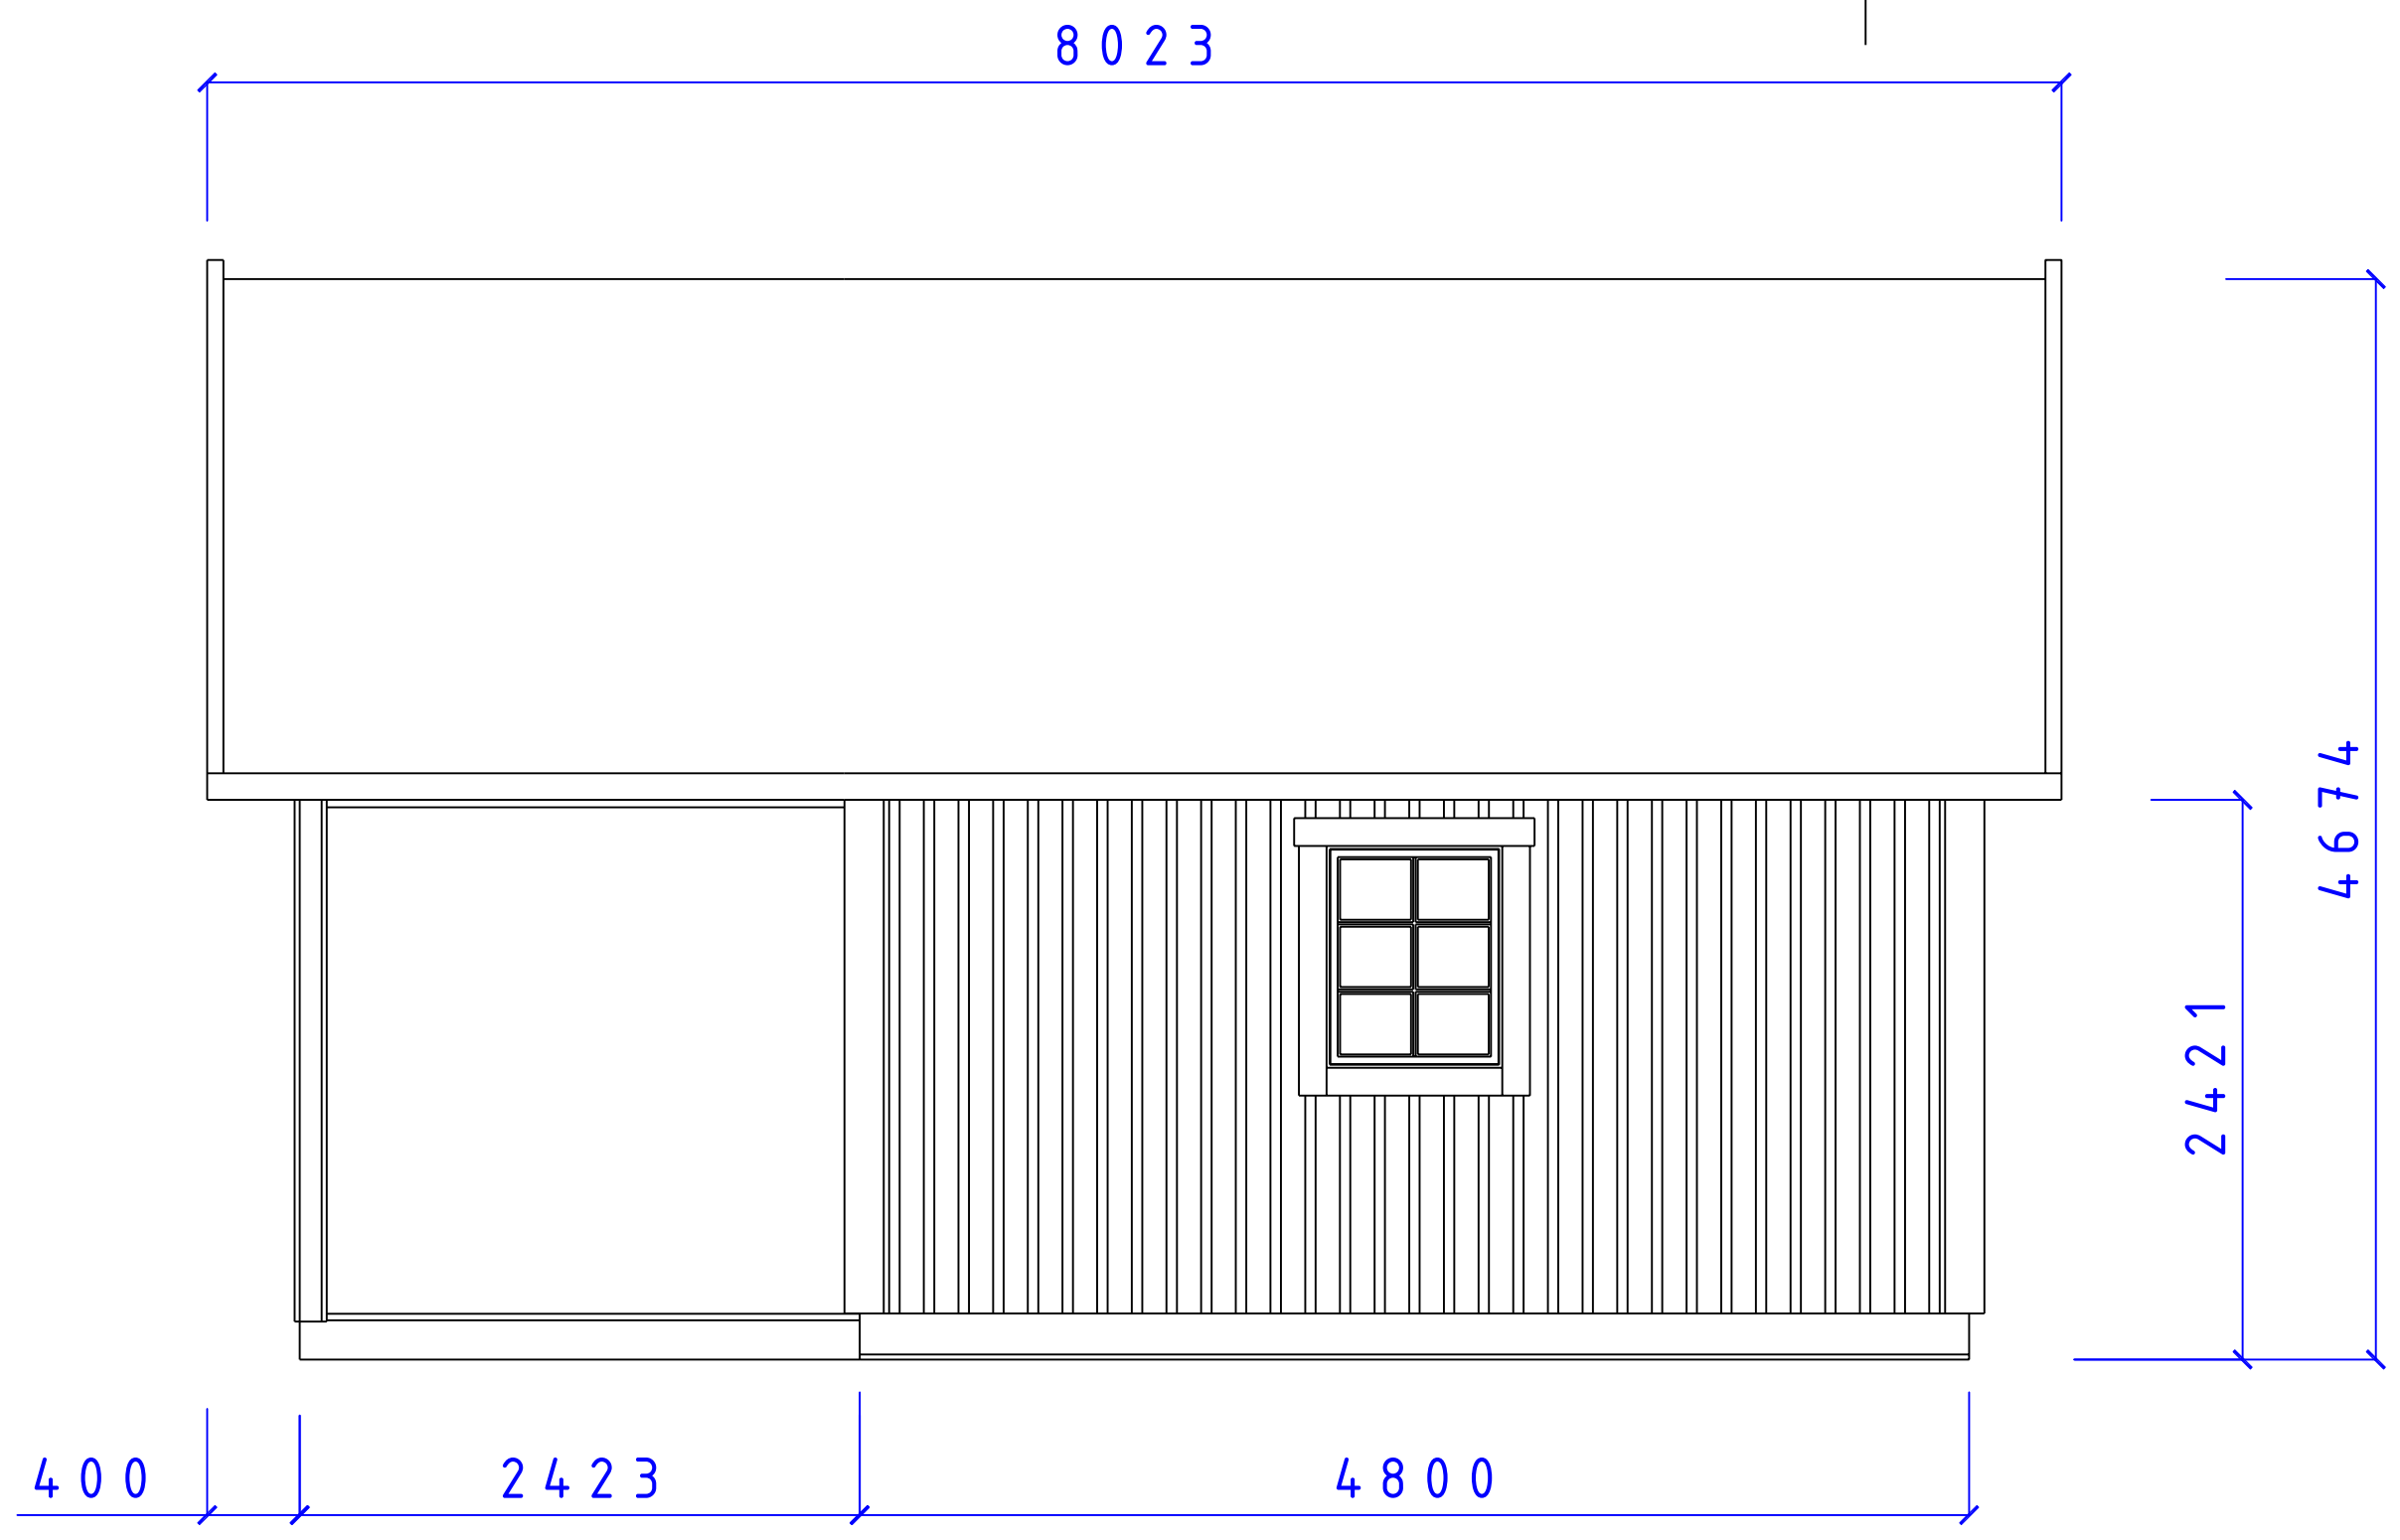

 CA-BODEN AB STUGOR FÖR SJÄLVMONTAGE		SERIE MEGA		
		TJÖRN VERANDA 2400		
		F8x10 T36°		
SIZE	DATE	DWG NO.	REV	
	090212	05101529		
<small>Fiskaregatan 11 871 39 Härnösand</small>		<small>www.caboden.se 0611-21790</small>		<small>Christer Arrnberg Tele: 0705-984050</small>
SCALE: 1:100/A3			Designed by: SMÄLÄNNING	
				SHEET

REVISIONS

ZONE	REV	DESCRIPTION	DATE	APPROVED
------	-----	-------------	------	----------



CA-BODEN AB
STUGOR FÖR SJÄLMONTAGE


SERIE MEGA


FASAD GAVEL

T36°


SIZE	DATE	DWG NO.	REV
	090212	05101518	

REVISIONS				
ZONE	REV	DESCRIPTION	DATE	APPROVED

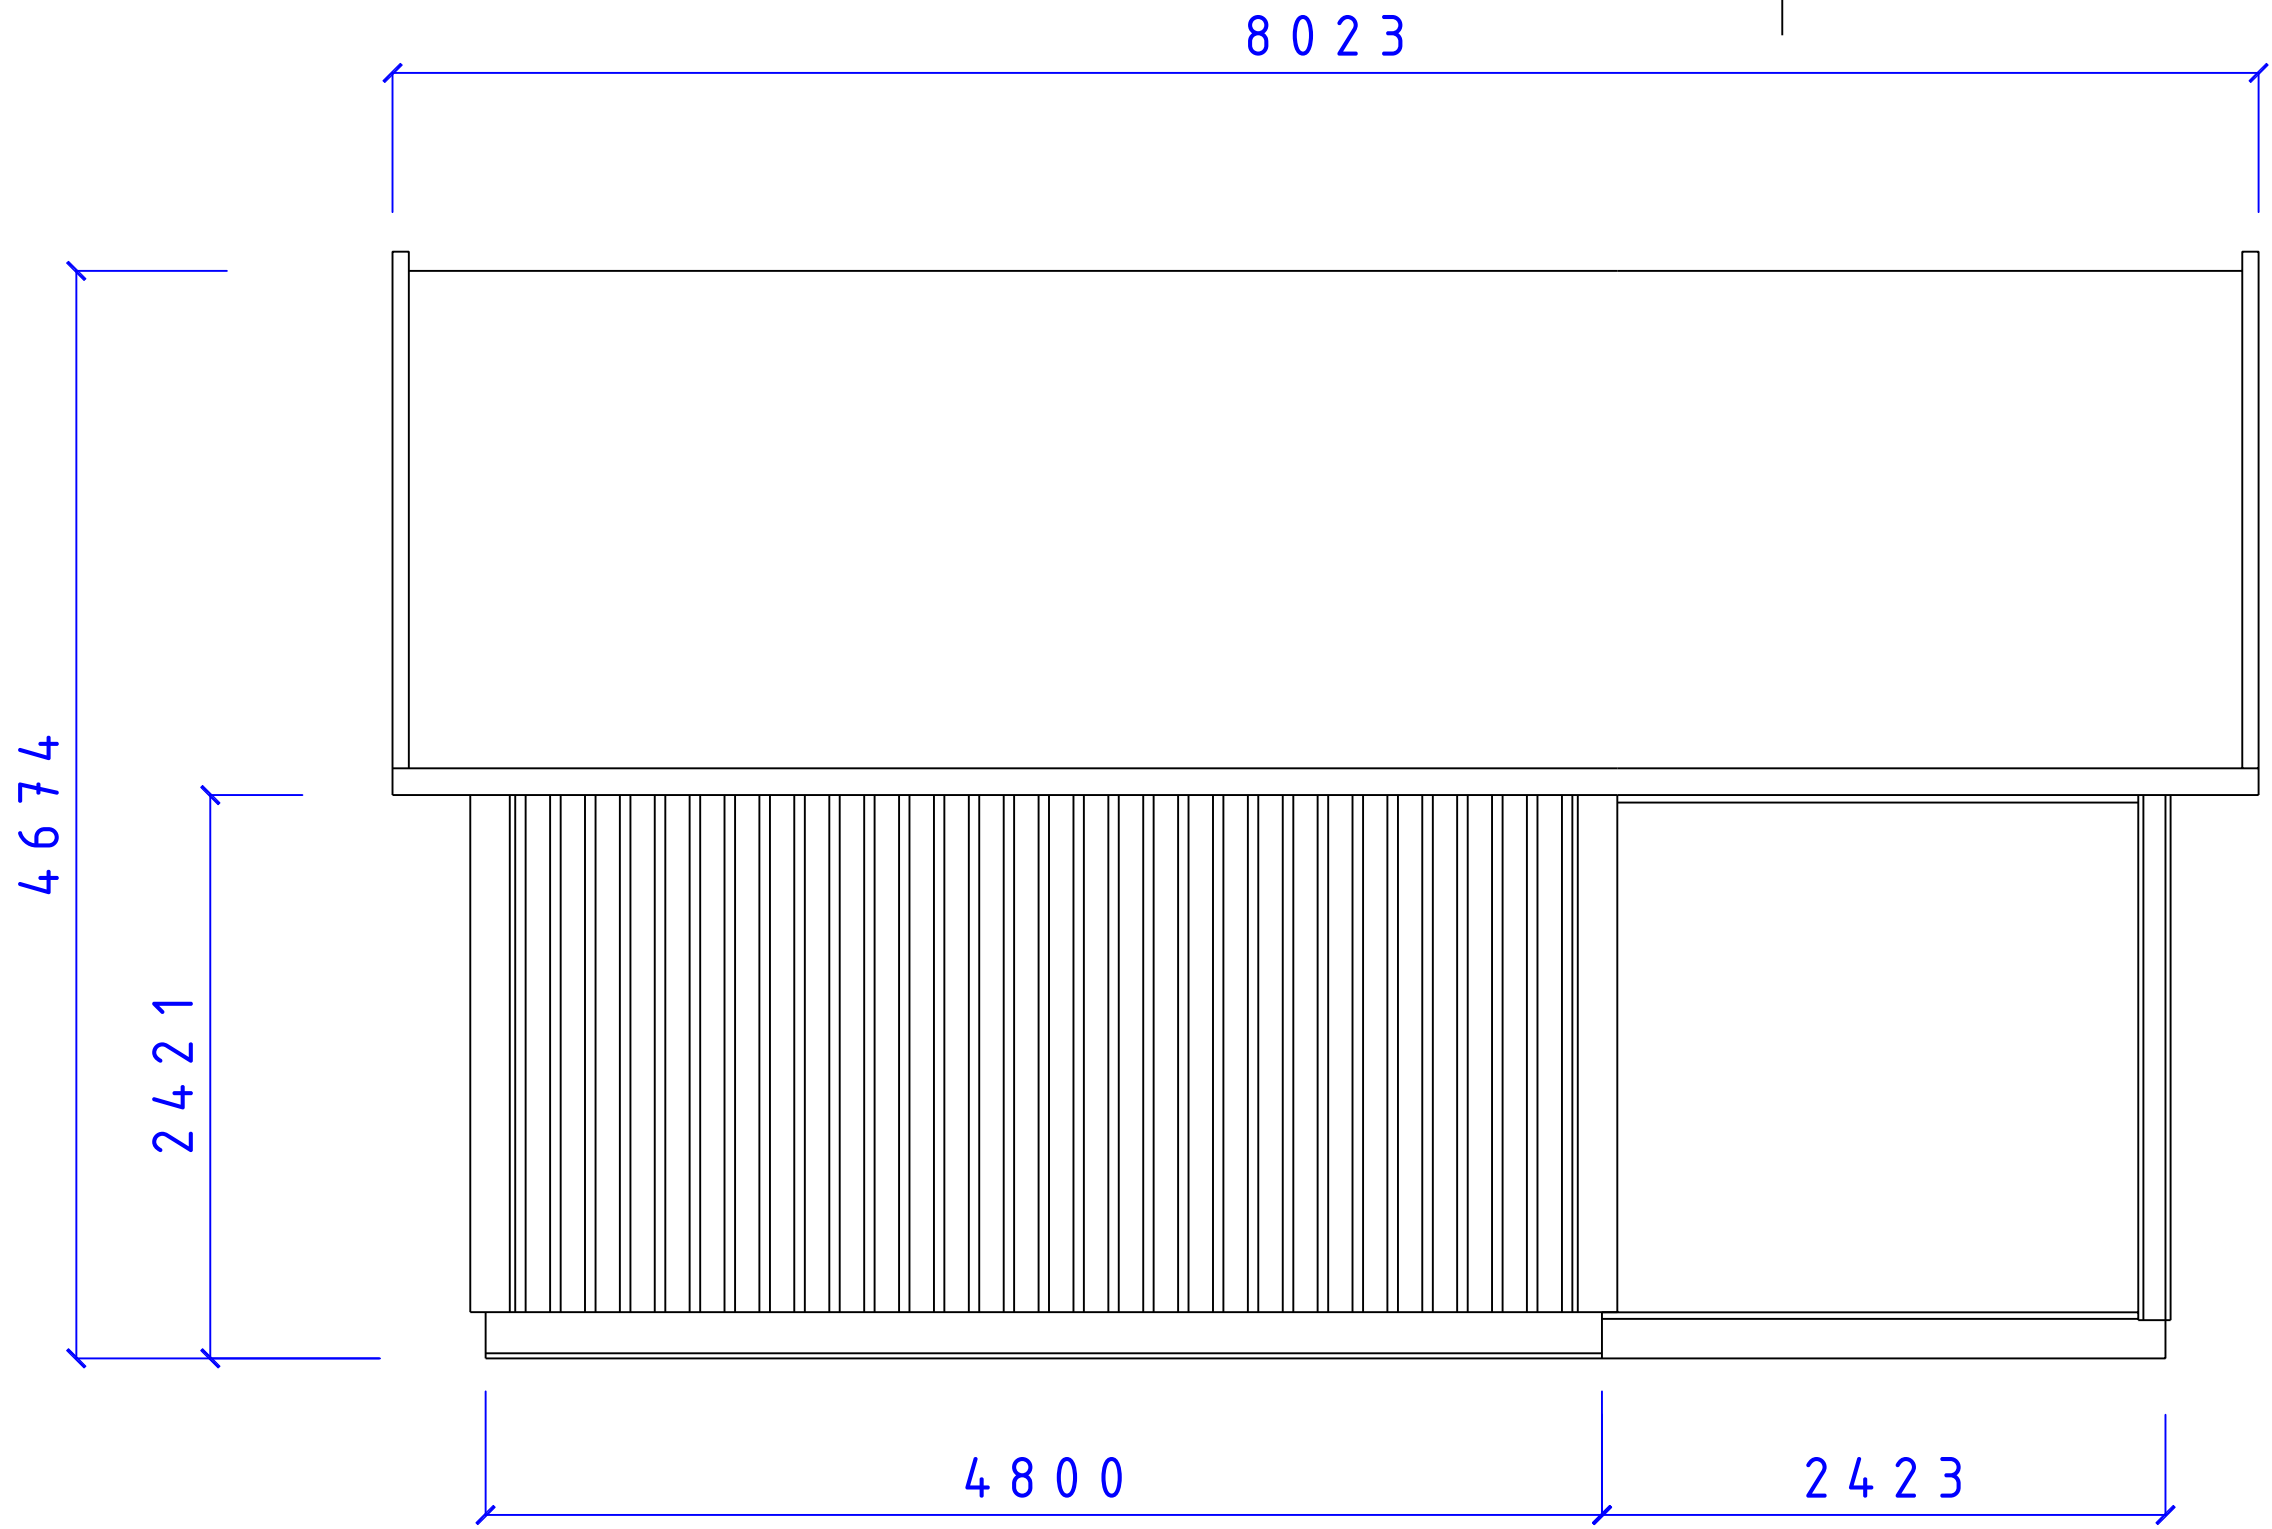

 <p>CA-BODEN AB STUGOR FÖR SJÄLVMONTAGE</p>	SERIE MEGA			
	TJÖRN FASAD VEERANDA 2400 T36°			
SIZE	DATE	DWG NO.	REV	
	090212	05101530		
<small>Fiskaregatan 11 871 39 Härnösand</small>		<small>www.caboden.se 0611-21790</small>		<small>Christer Arrnberg Tele: 0705-984050</small>
SCALE: 1:100/A3			Designed by: SMÄLÄNNING	
				SHEET

REVISIONS				
ZONE	REV	DESCRIPTION	DATE	APPROVED

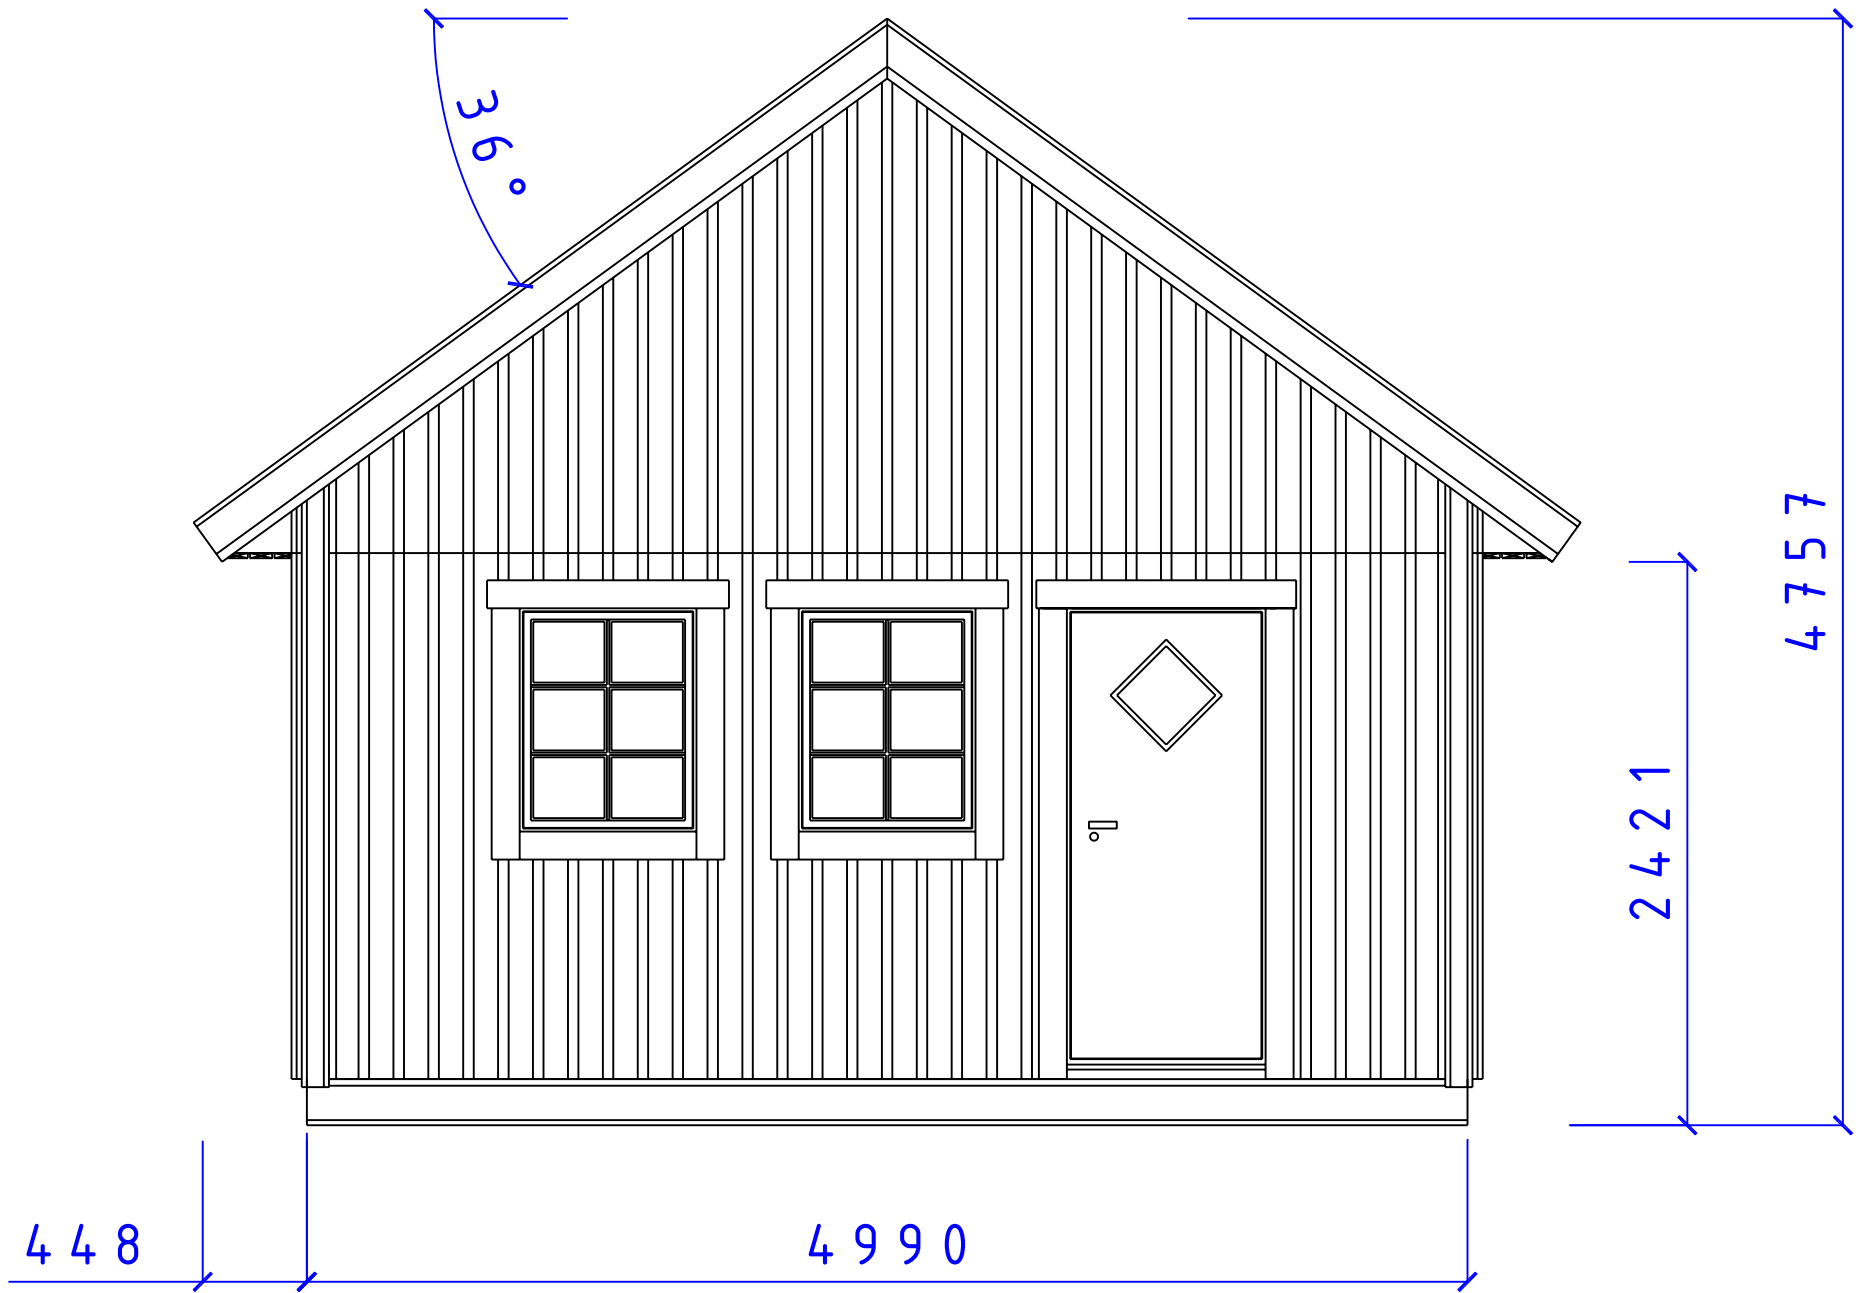


CA-BODEN AB
 STUGOR FÖR SJÄLMONTAGE

SERIE MEGA
 FASAD GAVEL
 F 8 x 10 D 9 x 20 T 36°

SIZE	DATE	DWG NO.	REV
	090213	05101532	

REVISIONS				
ZONE	REV	DESCRIPTION	DATE	APPROVED

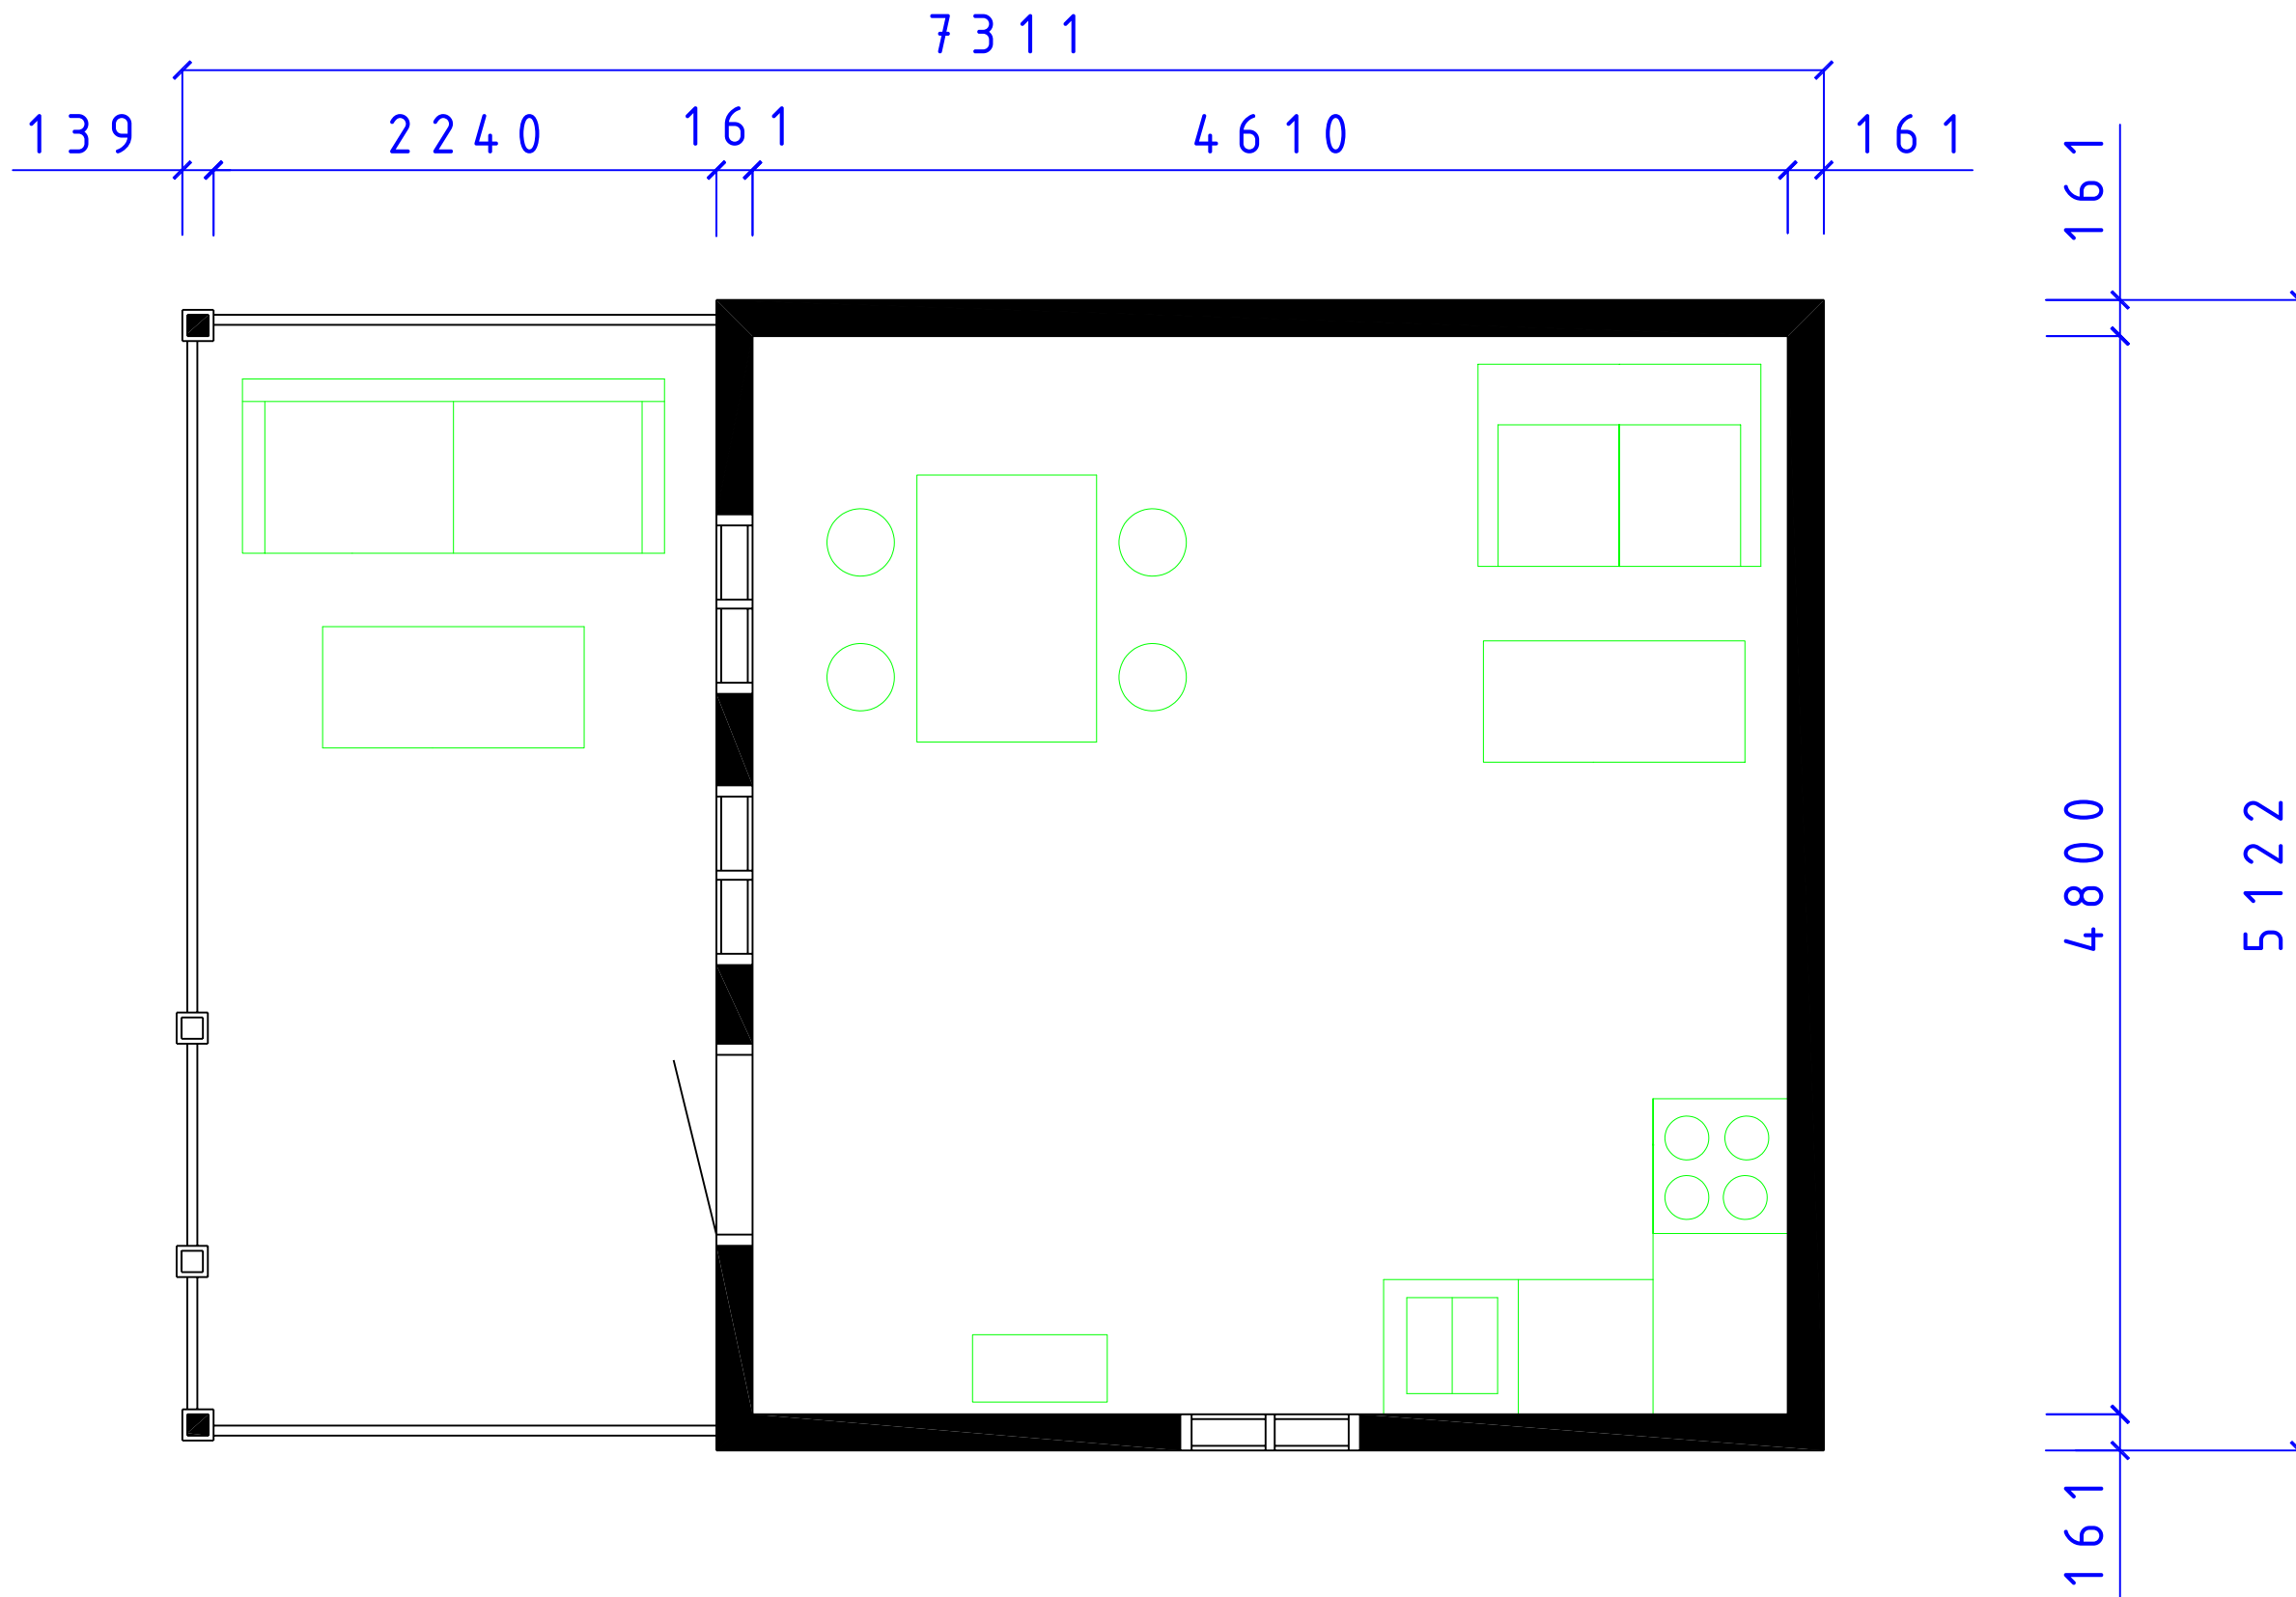


CA-BODEN AB
STUGOR FÖR SJÄLMONTAGE

SERIE MEGA
TJÖRN
PLAN VERANDA 24

SIZE	DATE	DWG NO.	REV
	090213	05101527	

REVISIONS				
ZONE	REV	DESCRIPTION	DATE	APPROVED

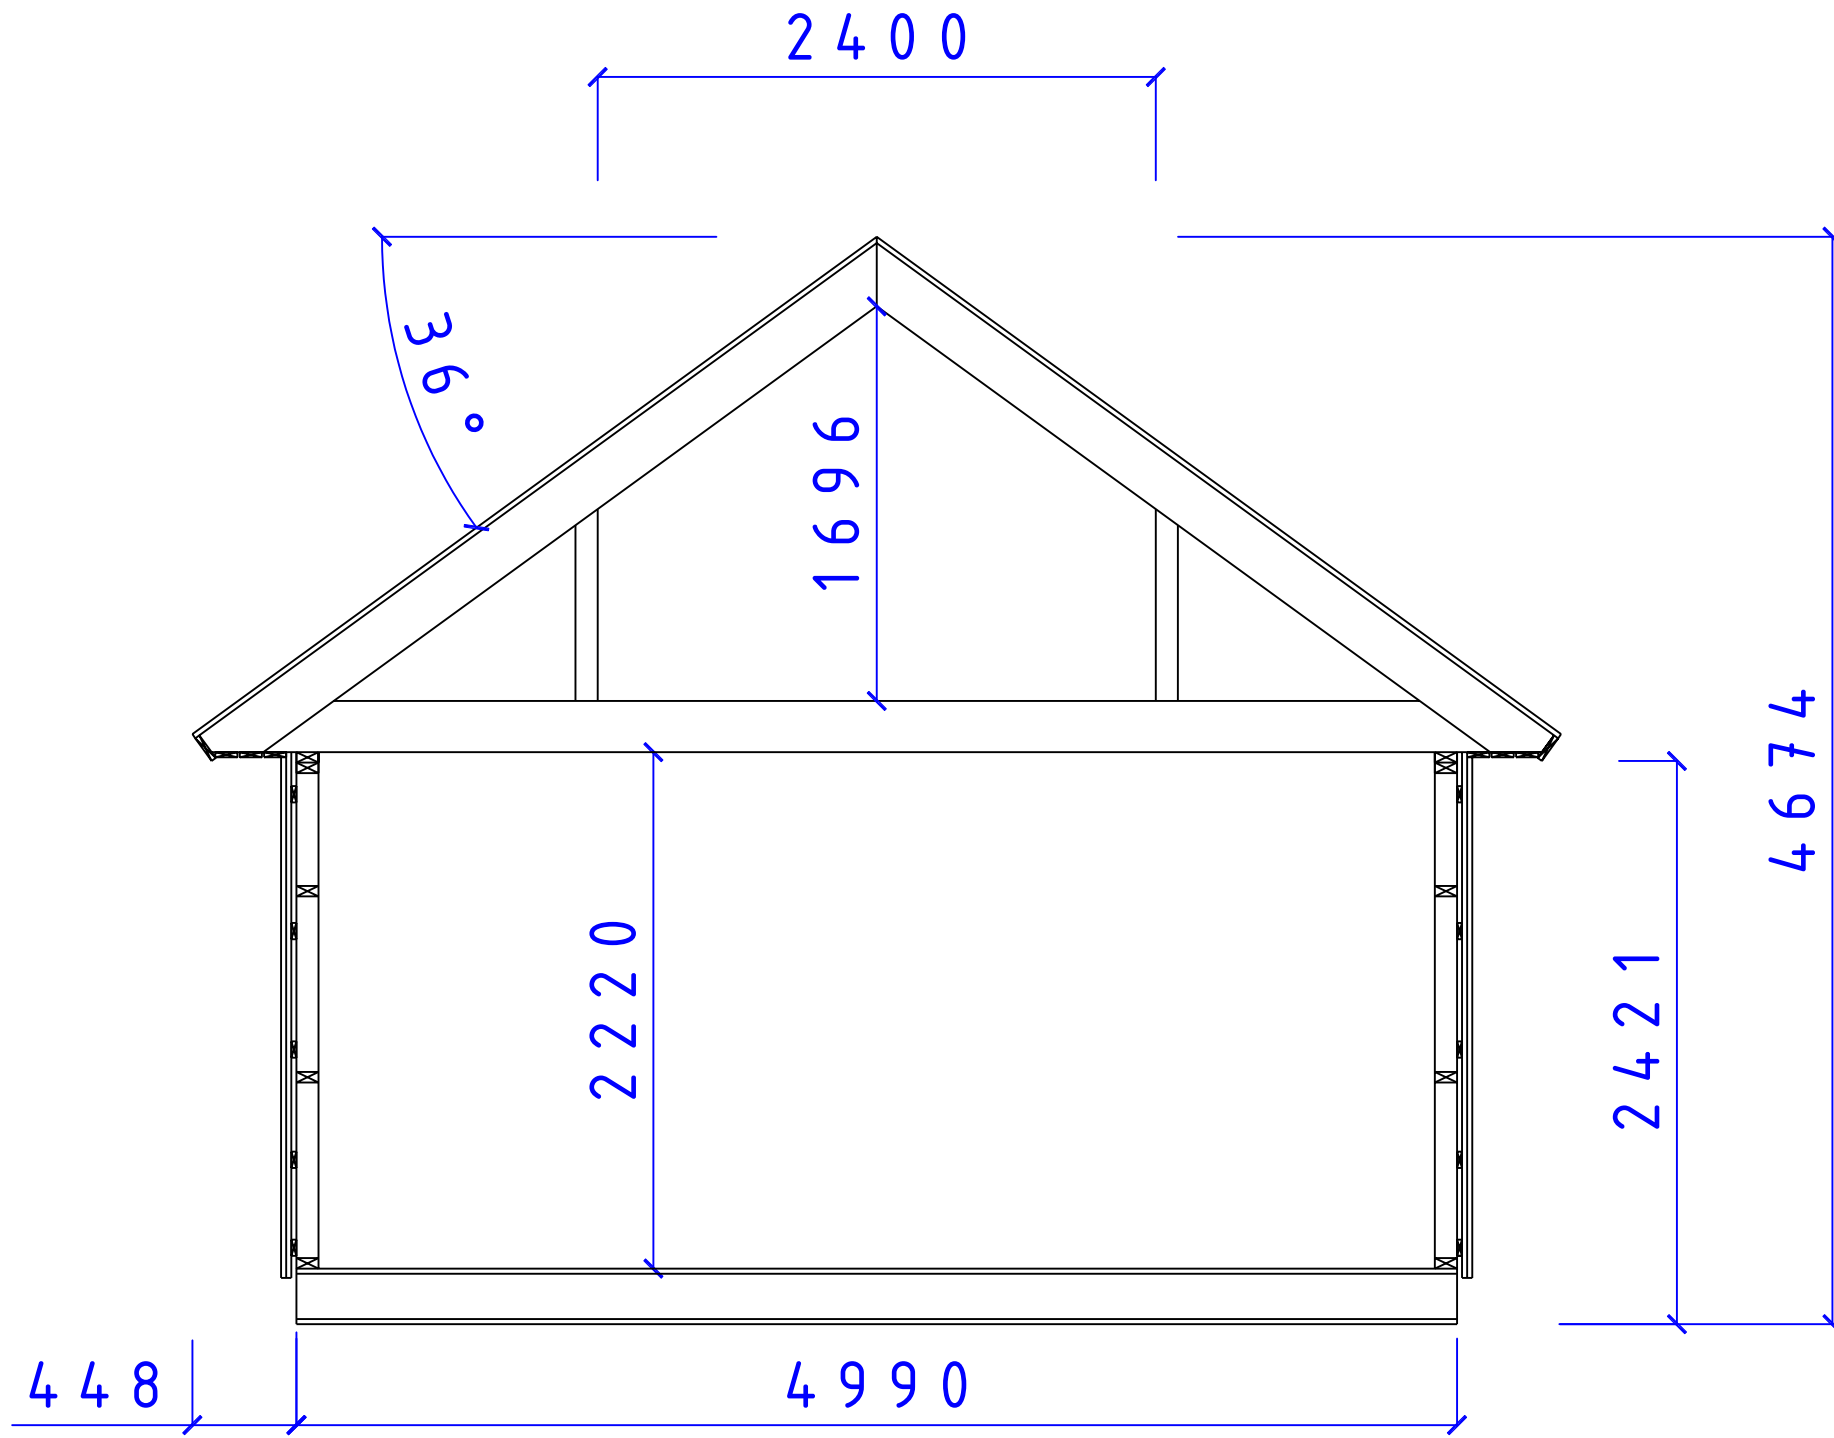

CA-BODEN AB
STUGOR FÖR SJÄLMONTAGE

SERIE MEGA

SEKTION MEGA SERIEN
TAK 36° LOFT

SIZE	DATE	DWG NO.	REV
	081130	05101346	