
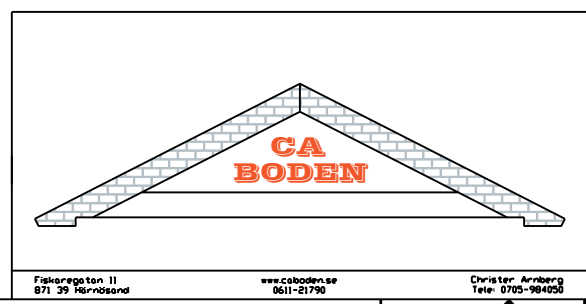


REVISIONS				
ZONE	REV	DESCRIPTION	DATE	APPROVED

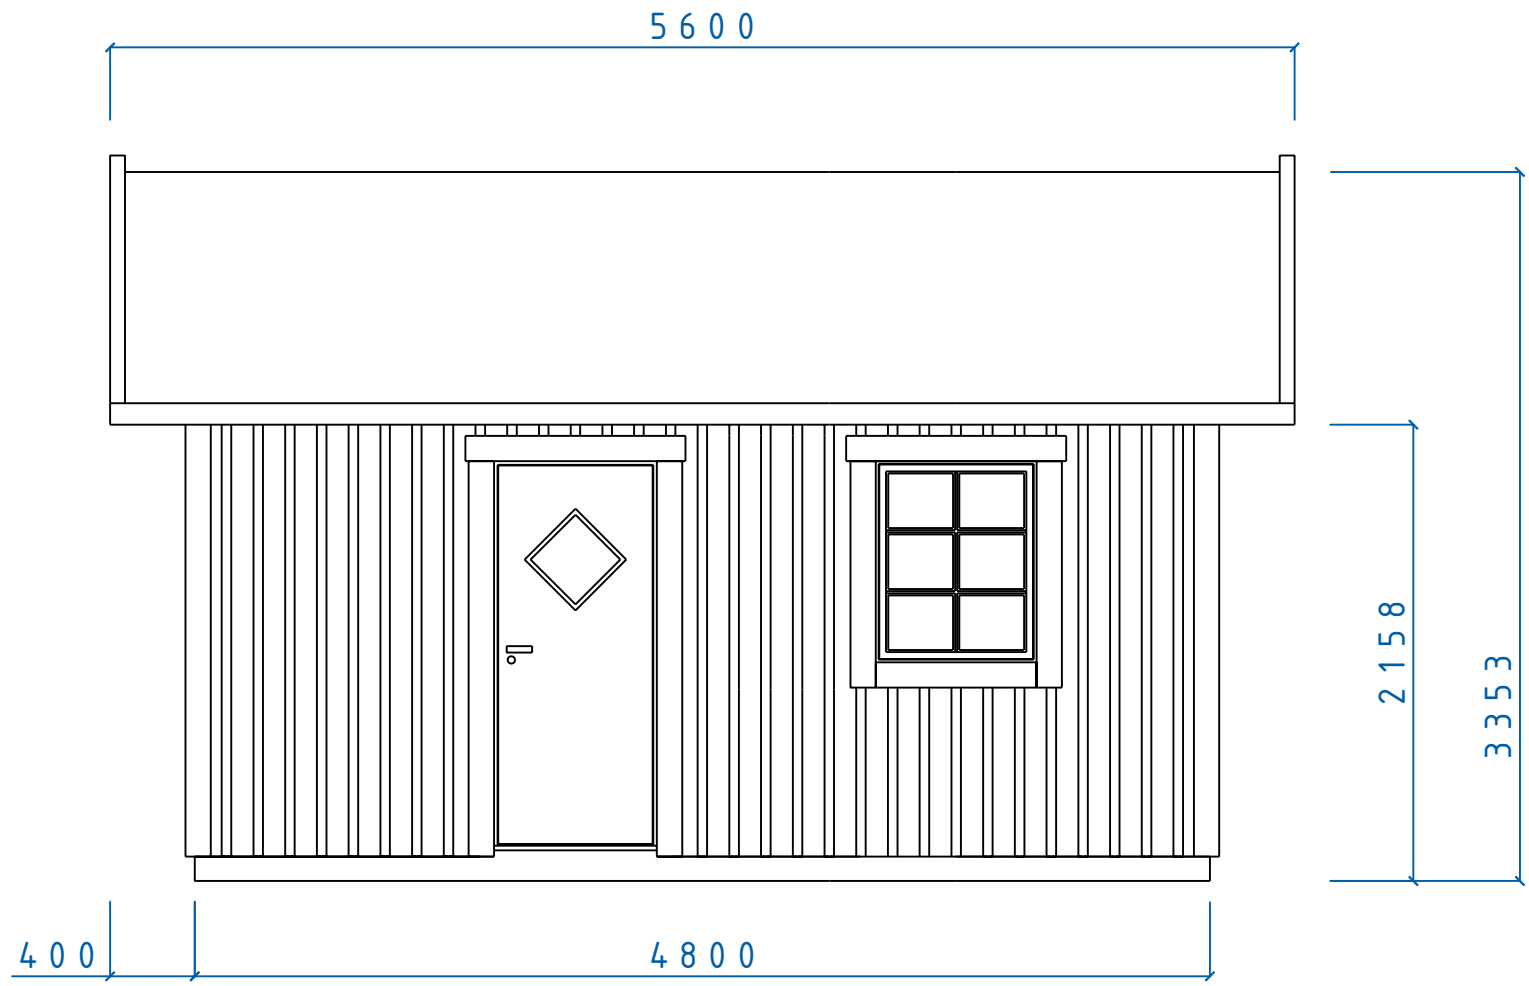



MIDI SERIE				
UTÖ FASAD				
F8x10 D8x19 TAK 30°				
SIZE	DATE	DWG NO.	REV	
060402		05100755		
SCALE	Designed by: SMÅLÄNNING		SHEET	

Fiskaregatan 11  
871 39 Rörörsåsa

www.caboden.se  
0611-21790

Christer Arnborg  
Tele: 0705-984050

REVISIONS				
ZONE	REV	DESCRIPTION	DATE	APPROVED

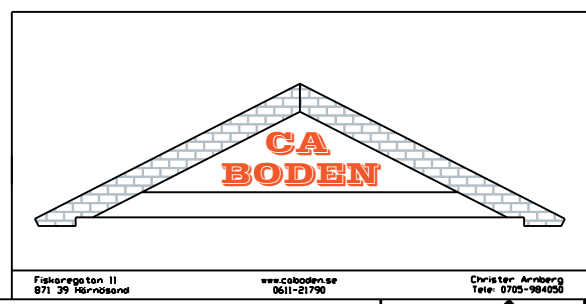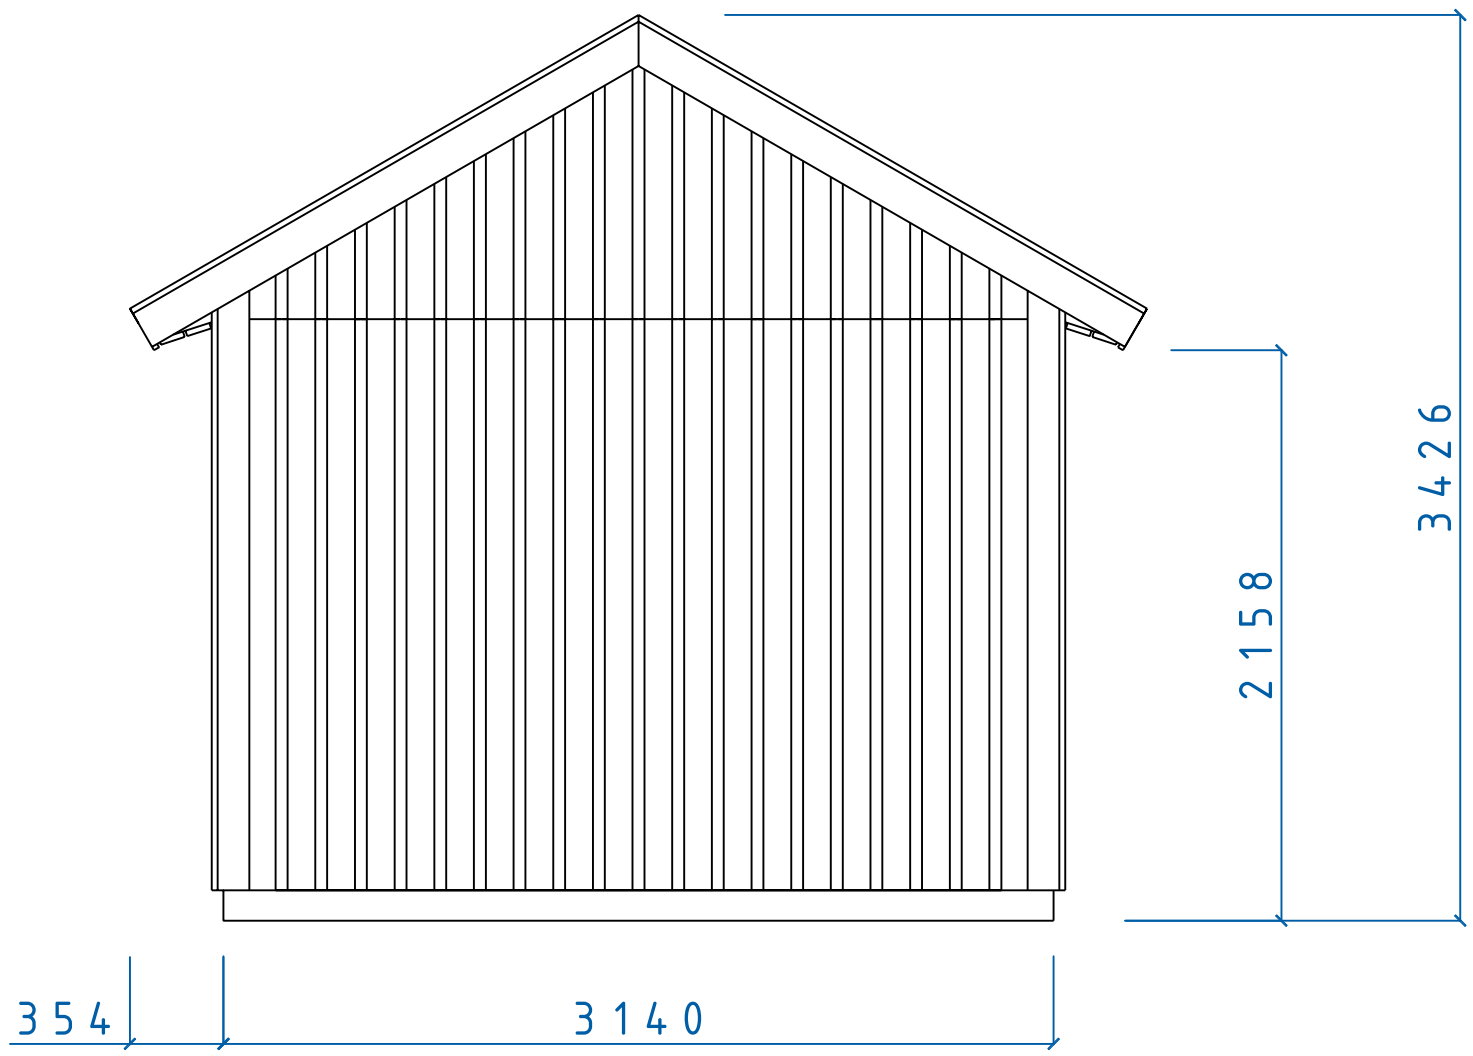



MIDI SERIE				
MIDI FASAD GAVEL				
SIZE	DATE	DWG NO.	REV	
	060214	05100545		
SCALE	Designed by: SMÅLÄNNING		SHEET	

Fiskaregatan 11  
871 39 Rörörsåsa

www.caboden.se  
0611-21790



Christen Arnborg  
Tele: 0705-984058

REVISIONS				
ZONE	REV	DESCRIPTION	DATE	APPROVED

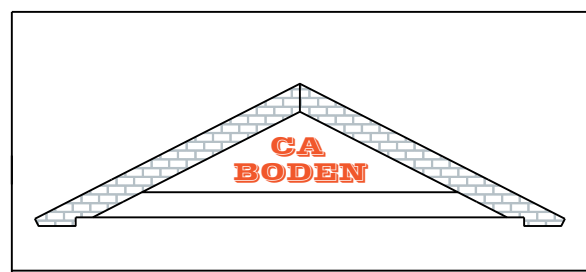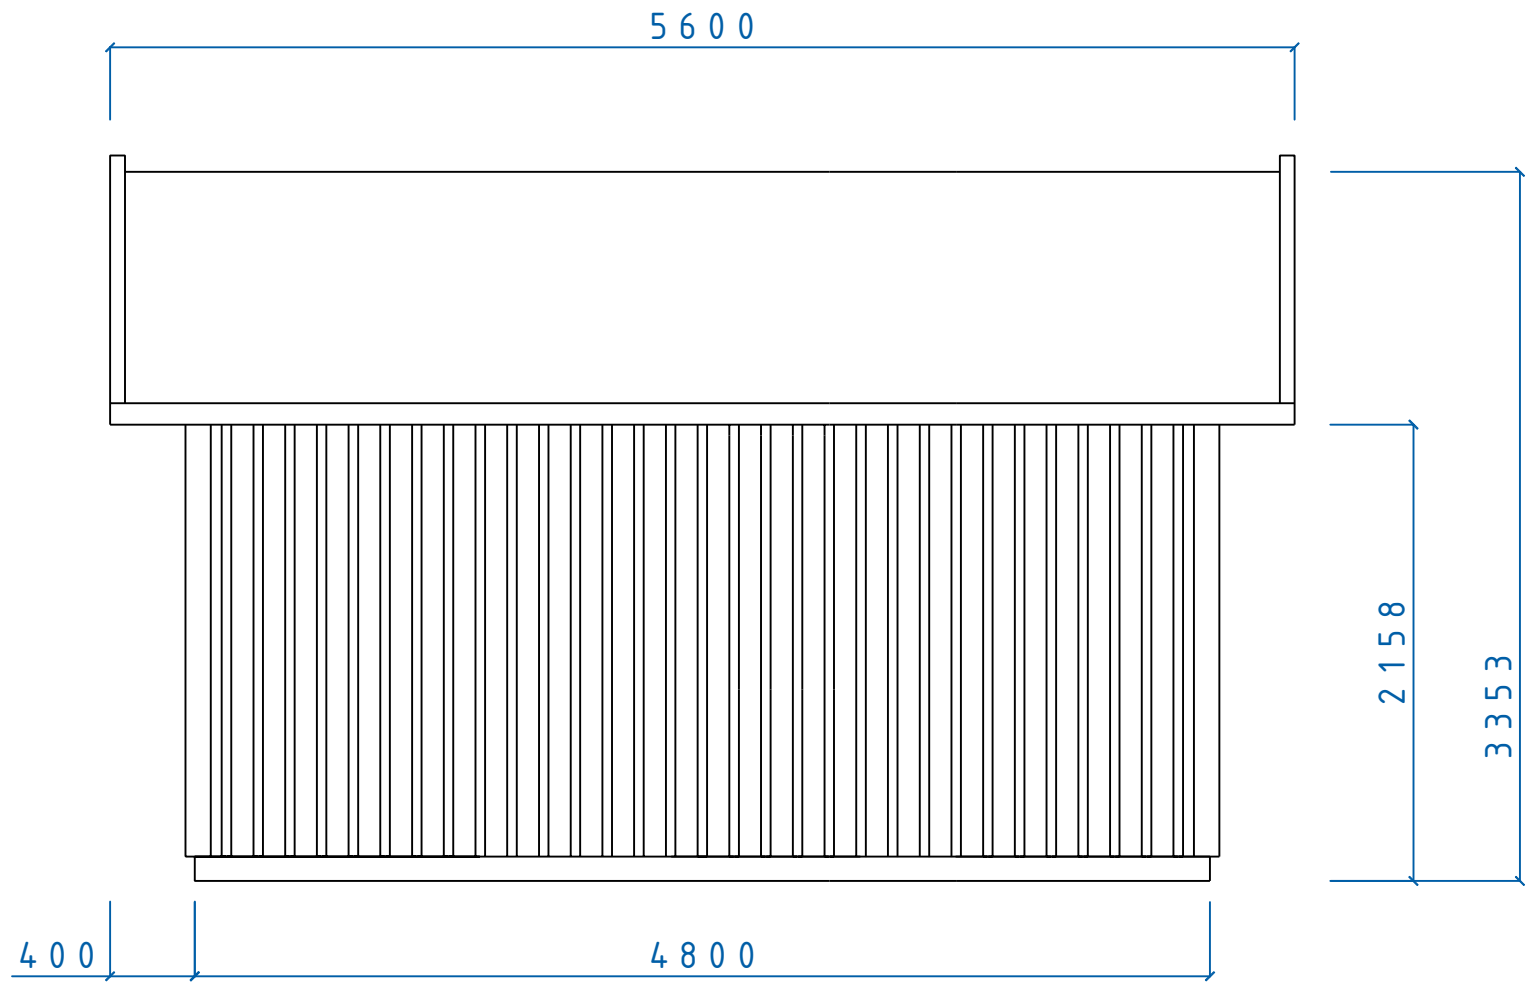


MIDI SERIE				
UTÖ FASAD SIDA				
SIZE	DATE	DWG NO.	REV	
	060402	05100751		

REVISIONS				
ZONE	REV	DESCRIPTION	DATE	APPROVED

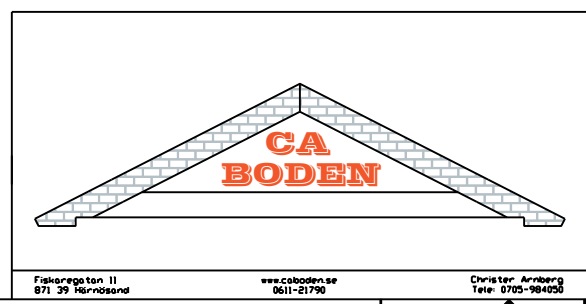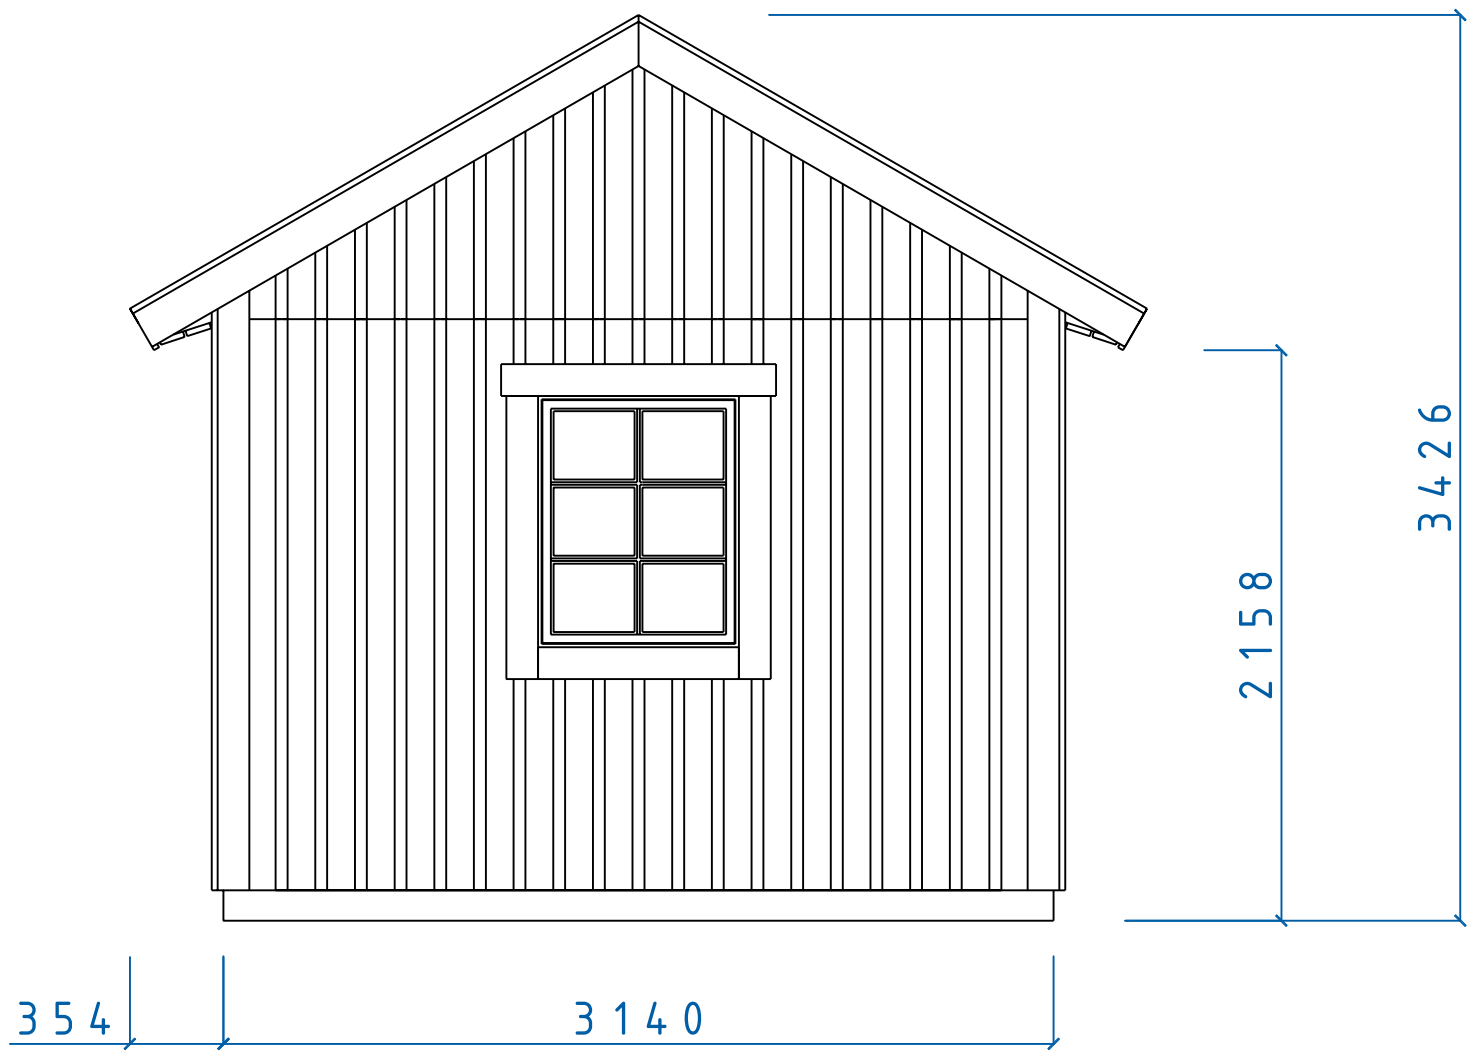



MIDI SERIE				
MIDI FASAD GAVEL F8x10				
SIZE	DATE	DWG NO.	REV	
	060214	05100552		
Fiskaregatan 11 871 39 Håröstrand		www.caboden.se 0611-21790	Christen Arnborg Tele: 0705-984050	
SCALE	Designed by: SMÅLÄNNING		SHEET	

REVISIONS				
ZONE	REV	DESCRIPTION	DATE	APPROVED

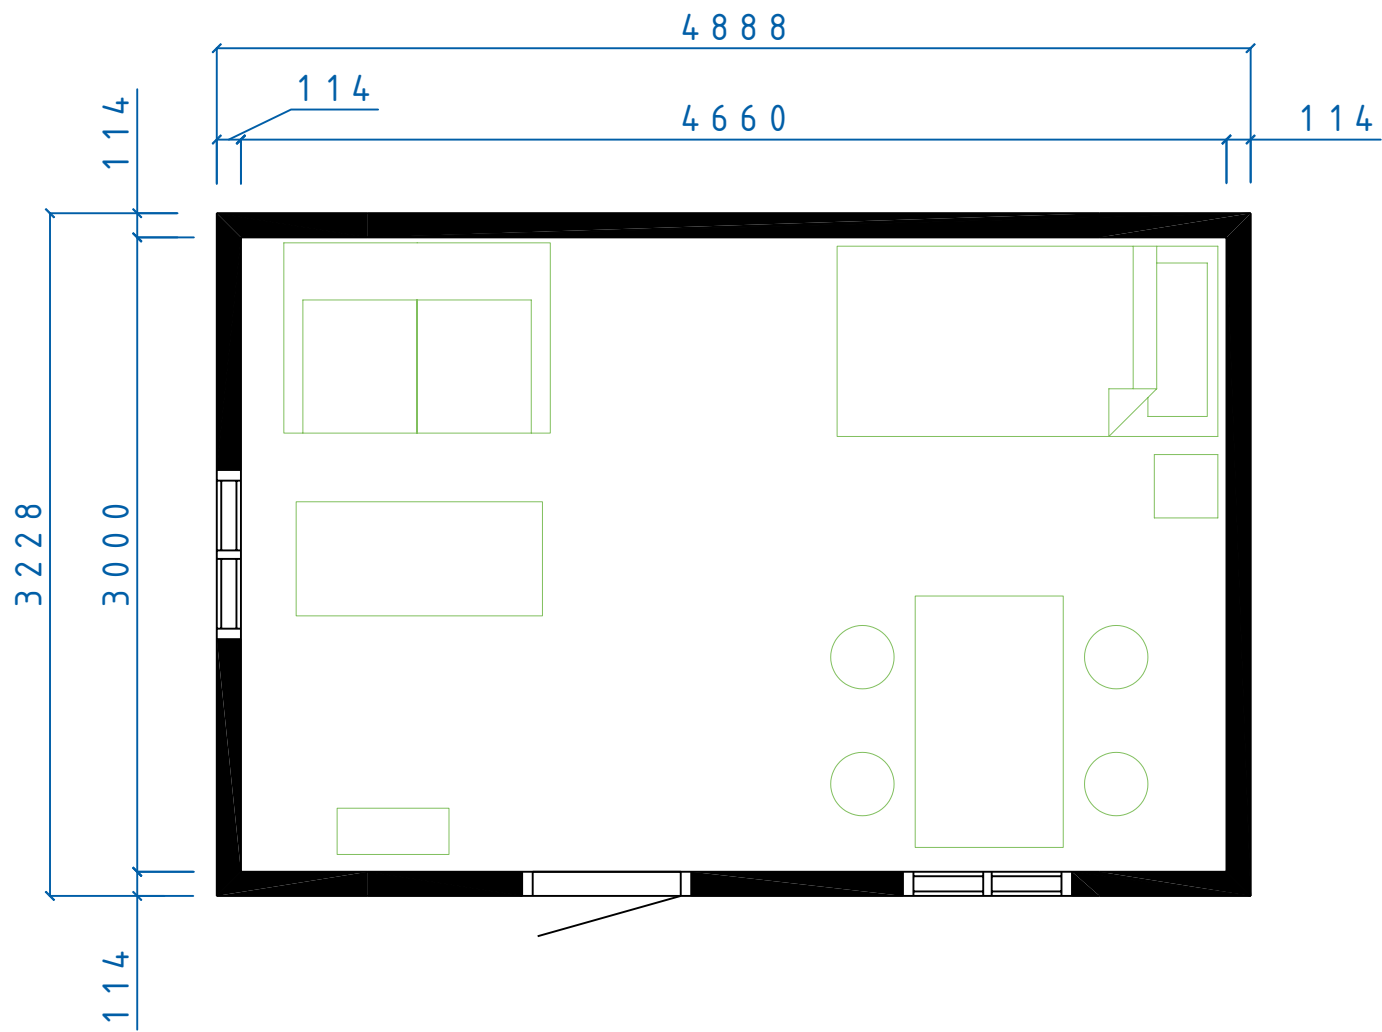

		MIDI SERIE		
		UTÖ PLAN		
SIZE	DATE	DWG NO.	REV	
	060402	05100752		
Fiskaregatan 11 871 39 Rörörsåsa		www.caboden.se 0611-21790	Christer Arnborg Tele: 0705-984050	
SCALE	Designed by: SMÅLÄNNING		SHEET	

REVISIONS				
ZONE	REV	DESCRIPTION	DATE	APPROVED

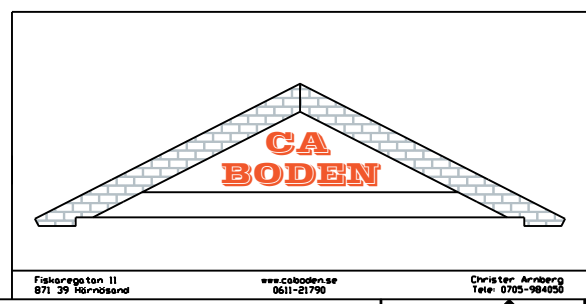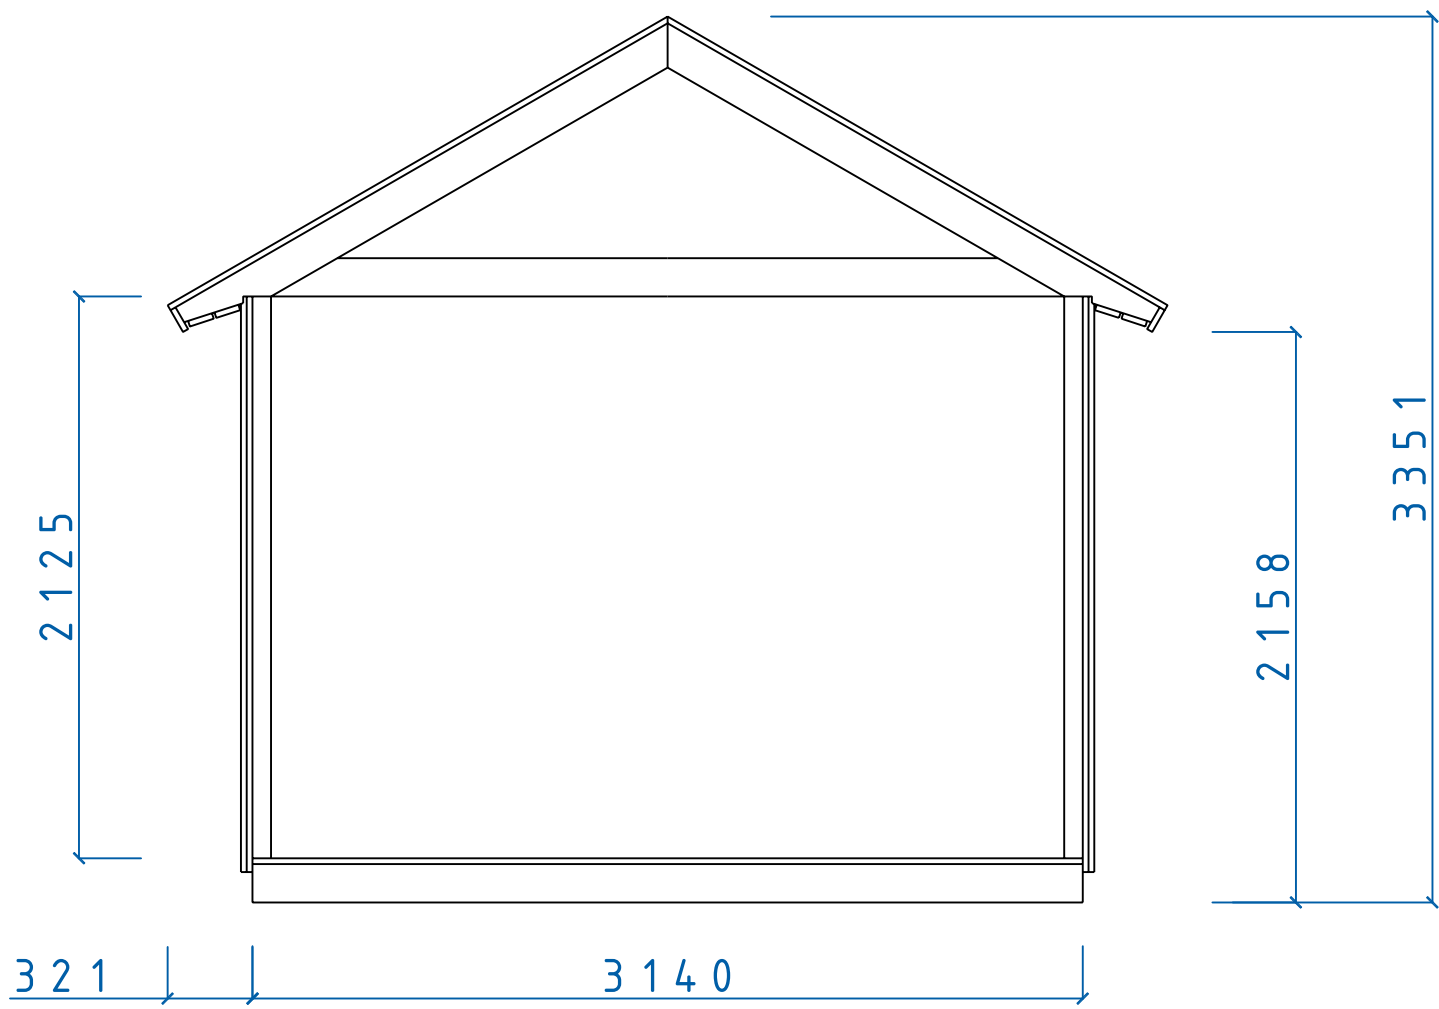

MIDI SERIE				
MIDI SEKTION				
SIZE	DATE	DWG NO.	REV	
	060214	05100546		
SCALE		Designed by: SMÅLÄNNING		SHEET

Fiskaregatan 11  
871 39 Rörörsåsa

www.caboden.se  
0611-21790

Christer Arnborg  
Tele: 0705-984050