


REVISIONS				
ZONE	REV	DESCRIPTION	DATE	APPROVED

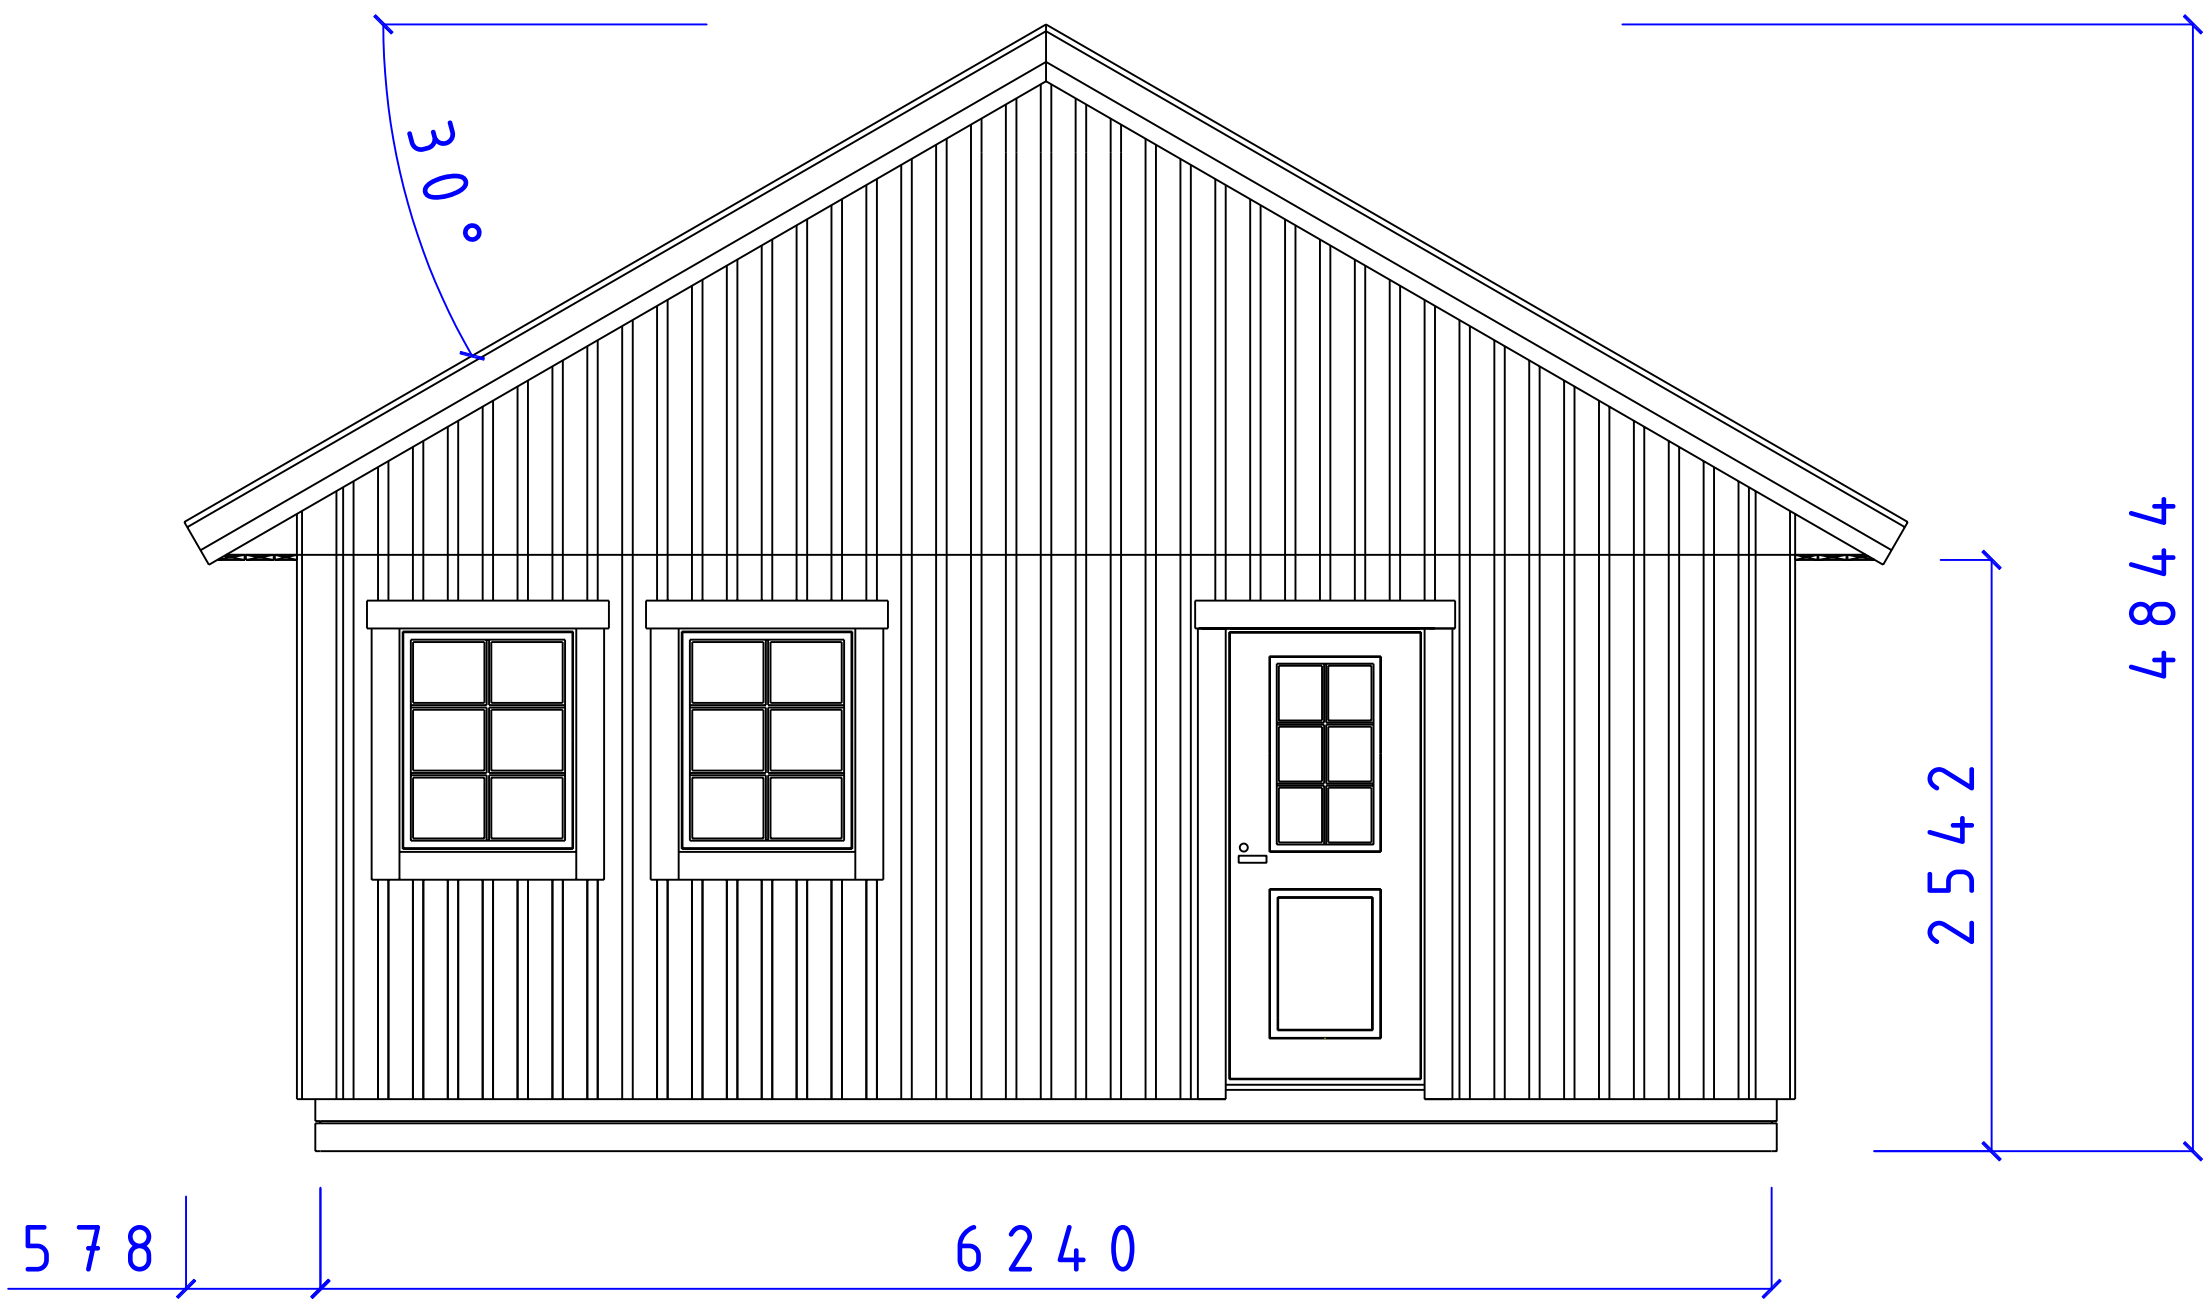


CA-BODEN AB
 STUGOR FÖR SJÄLMONTAGE

SERIE MEBI

FASAD GAVEL
 F8x10 D9x20 T30°

SIZE	DATE	DWG NO.	REV
	090103	05101418	

REVISIONS				
ZONE	REV	DESCRIPTION	DATE	APPROVED

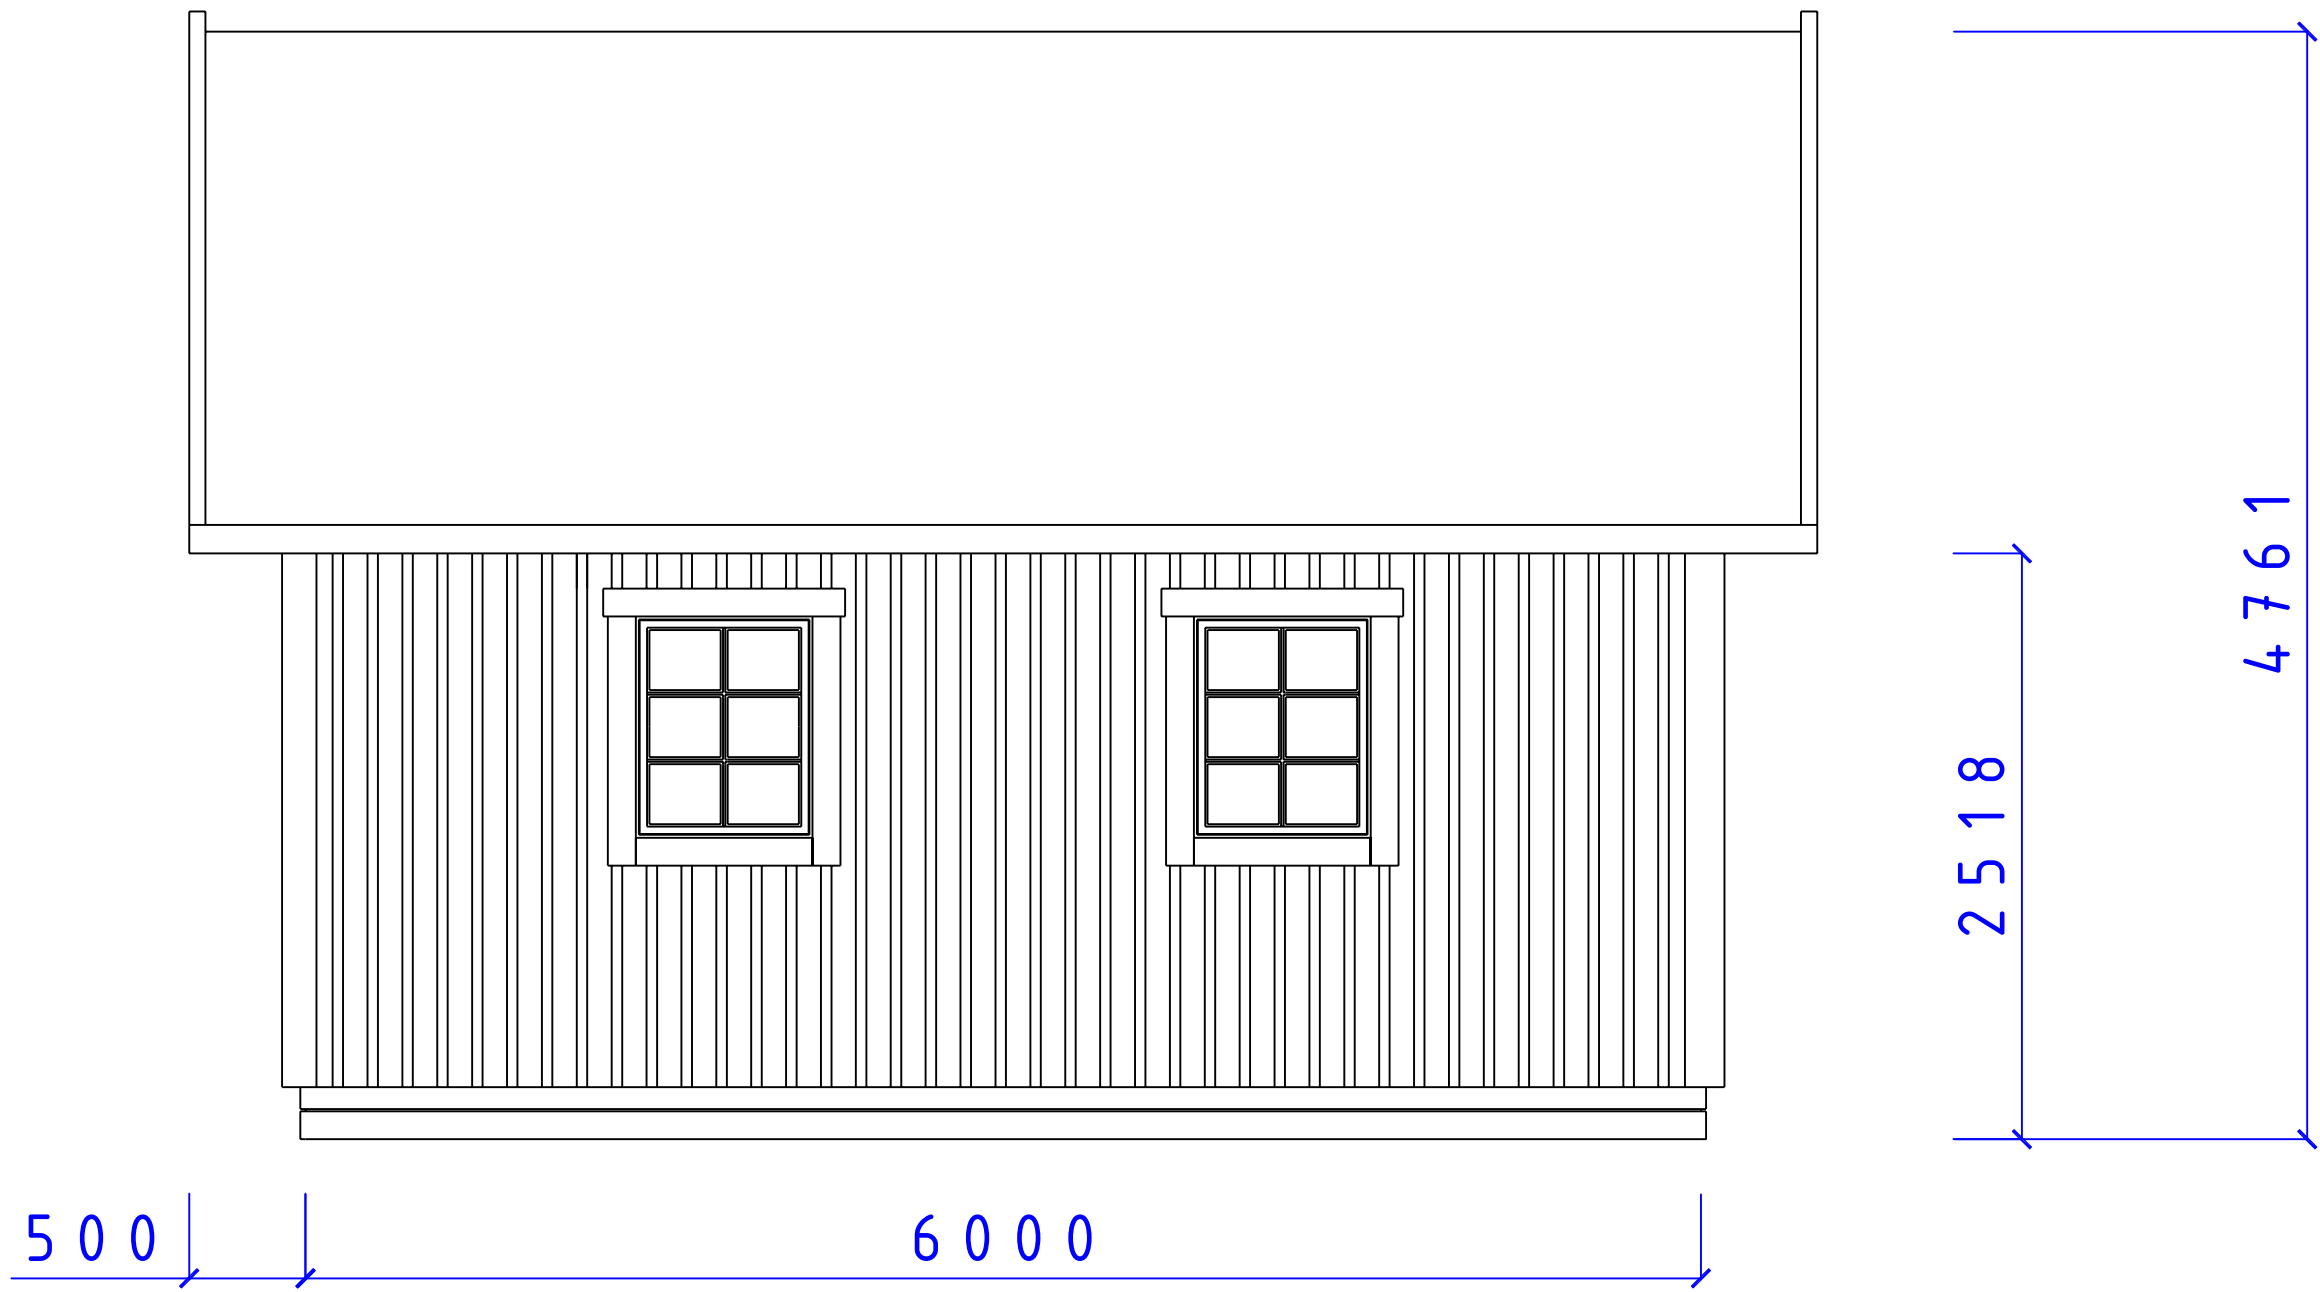


CA-BODEN AB
 STUGOR FÖR SJÄLMONTAGE

SERIE MEBI
 ADELSKÄR FASAD
 F8 x 10 T30°

SIZE	DATE	DWG NO.	REV
		090105	05101415

REVISIONS				
ZONE	REV	DESCRIPTION	DATE	APPROVED

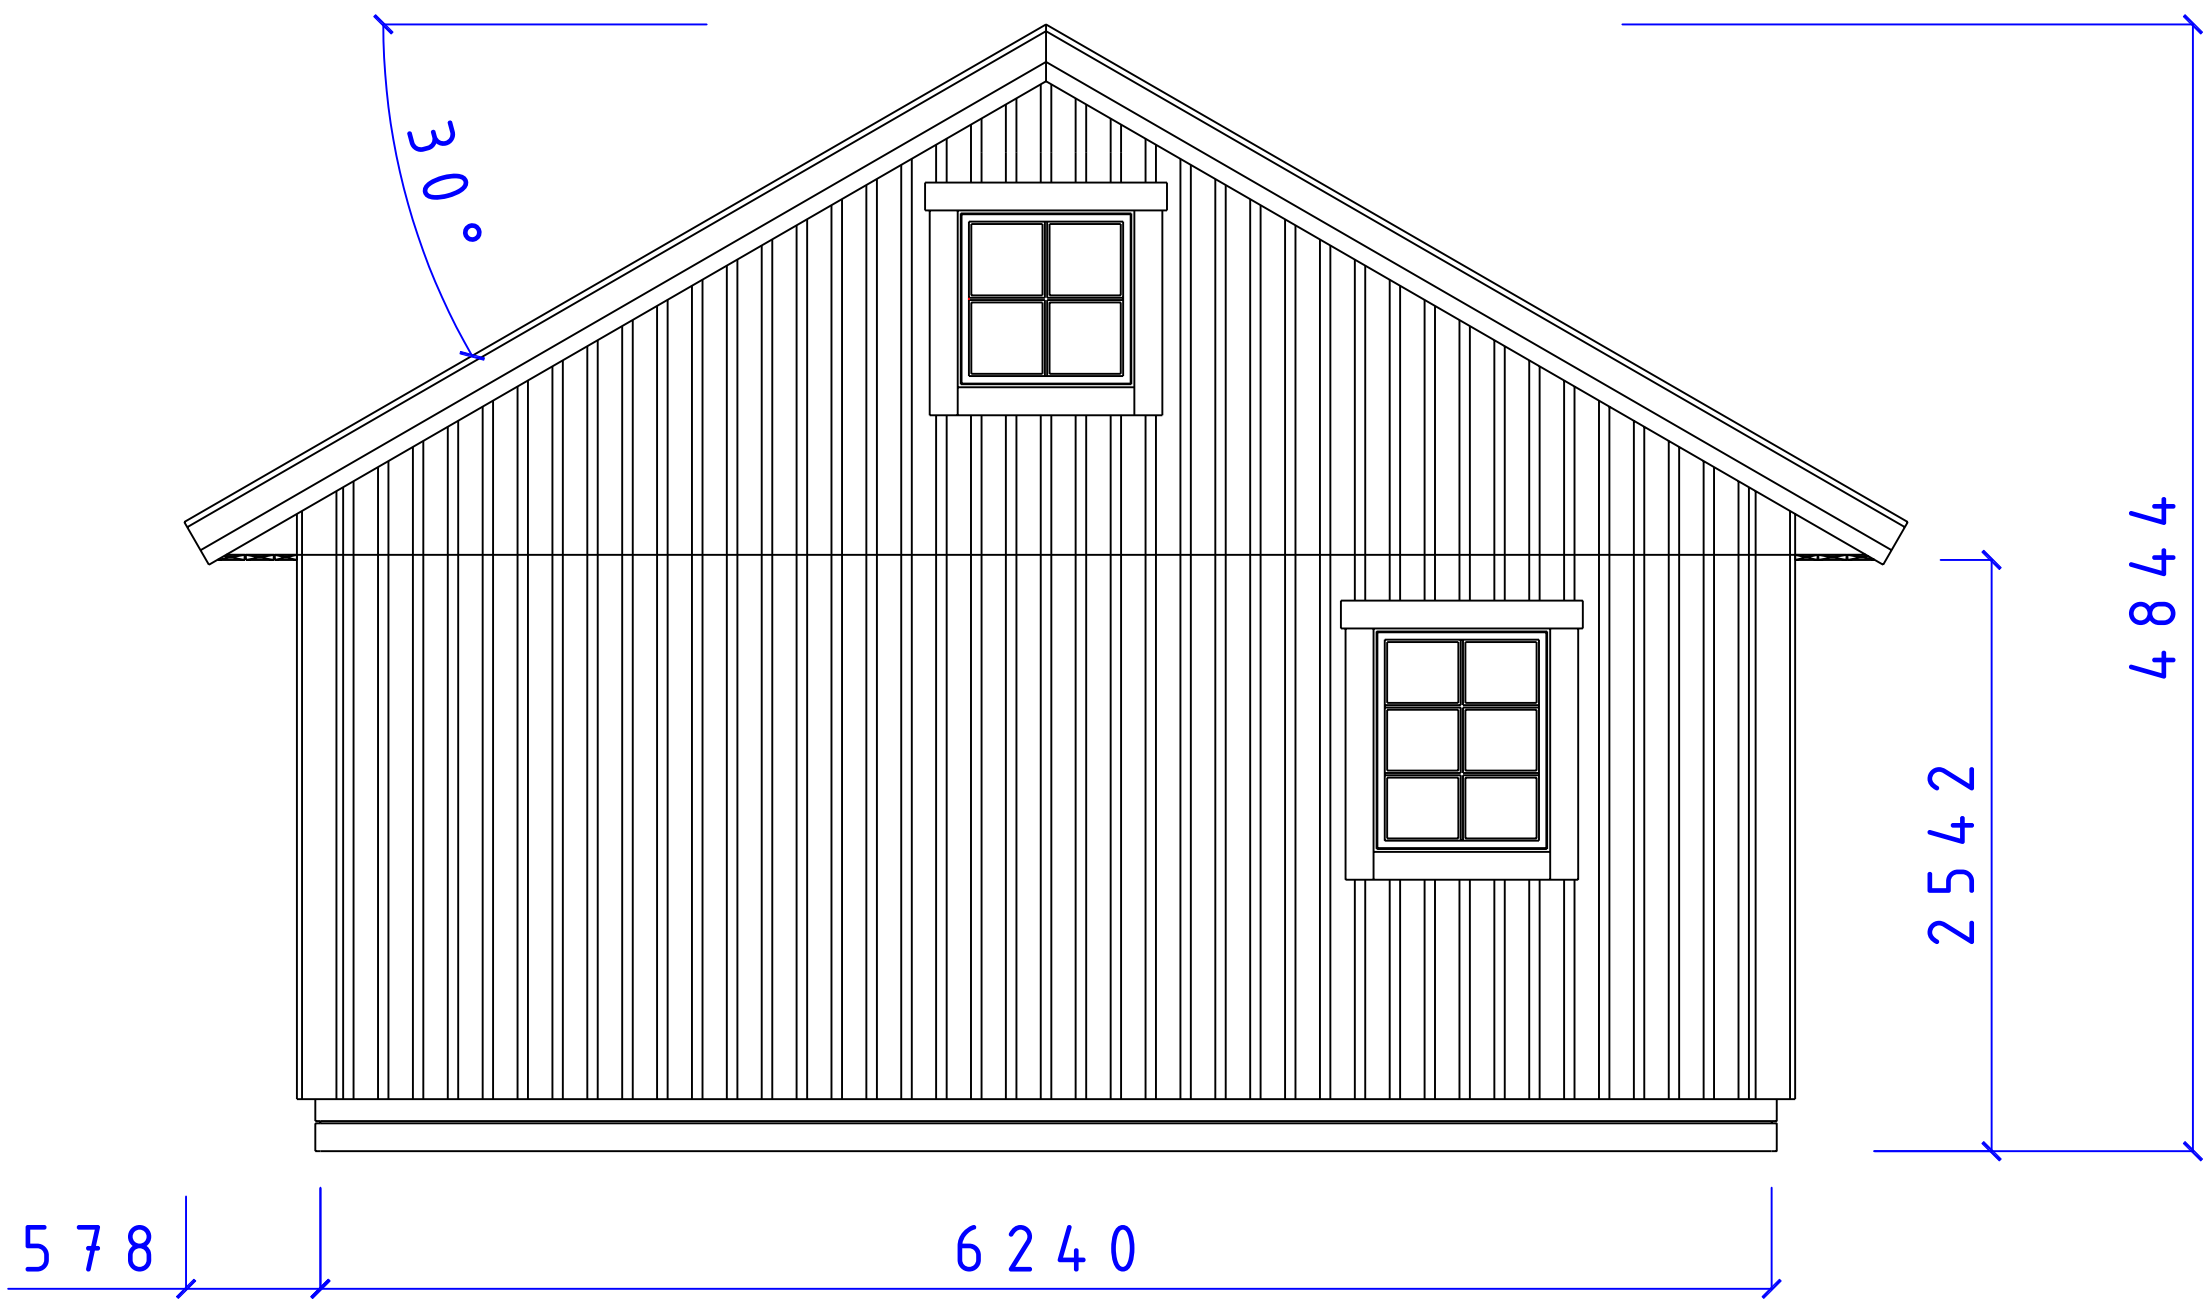


CA-BODEN AB
 STUGOR FÖR SJÄLMONTAGE

SERIE MEBI

FASAD GAVEL
 F8x8 8x10 T30°

SIZE	DATE	DWG NO.	REV
	090105	05101423	

REVISIONS				
ZONE	REV	DESCRIPTION	DATE	APPROVED

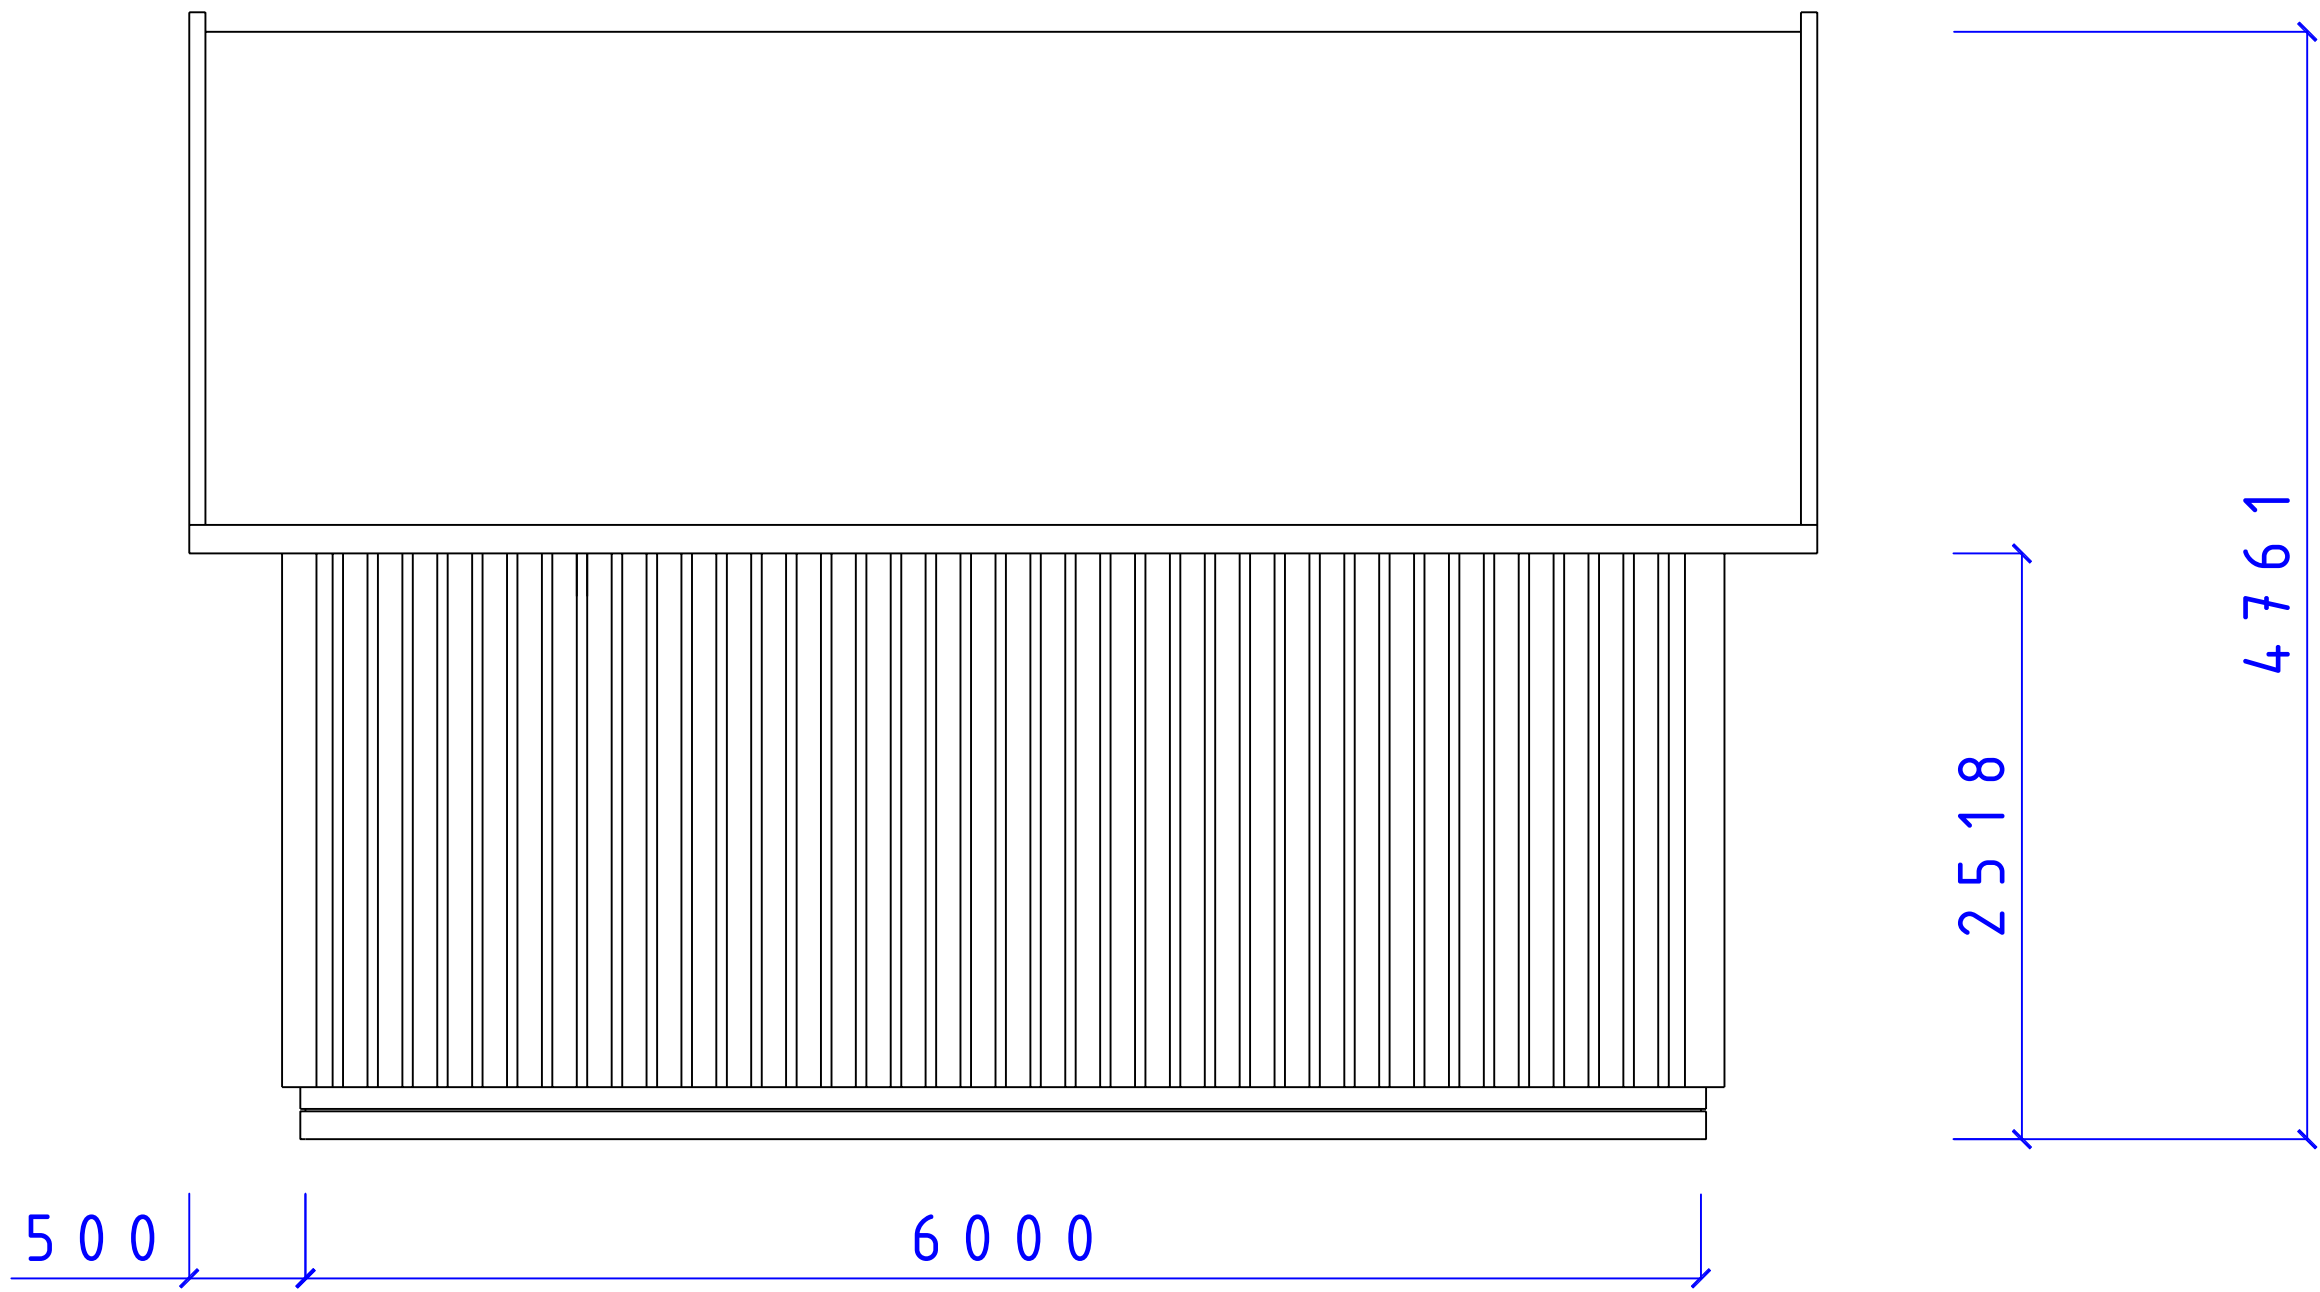


CA-BODEN AB
STUGOR FÖR SJÄLMONTAGE

SERIE MEBI
ADELSKÄR FASAD
T30°

SIZE	DATE	DWG NO.	REV
	090103	05101414	

6202
5736
233 3418 100 2218 233

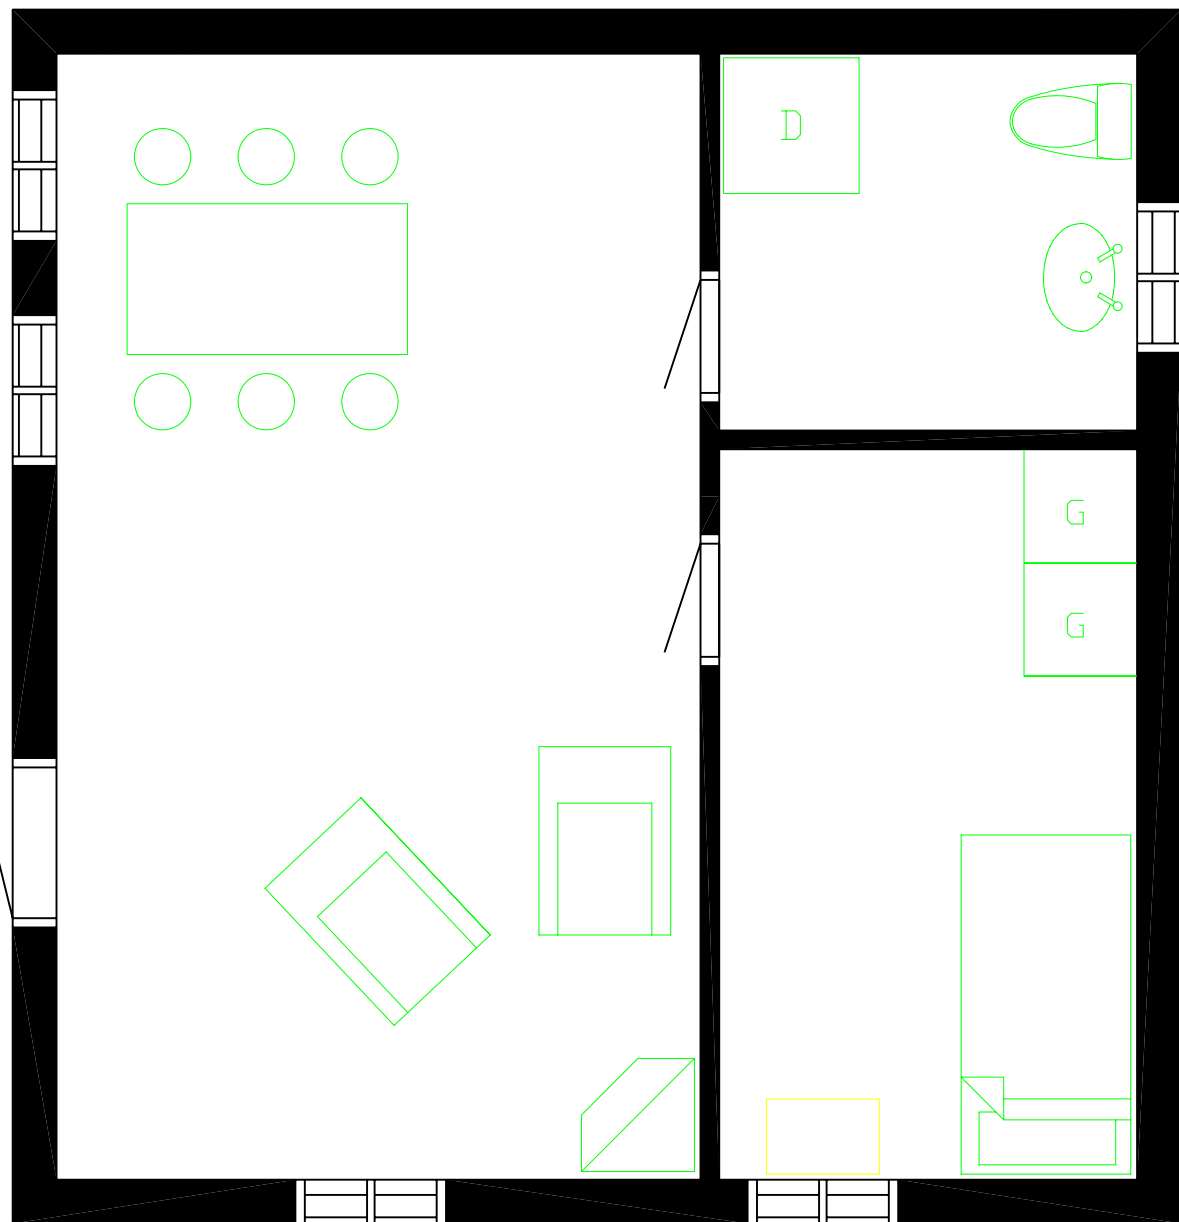

233 2000 100 5976 6442
3876 233

REVISIONS				
ZONE	REV	DESCRIPTION	DATE	APPROVED




CA-BODEN AB
STUGOR FÖR SJÄLVMONTAGE


MEBI SERIE

ADELSKÄR
PLAN


SIZE	DATE	DWG NO.	REV
	081202	05101347	

REVISIONS				
ZONE	REV	DESCRIPTION	DATE	APPROVED

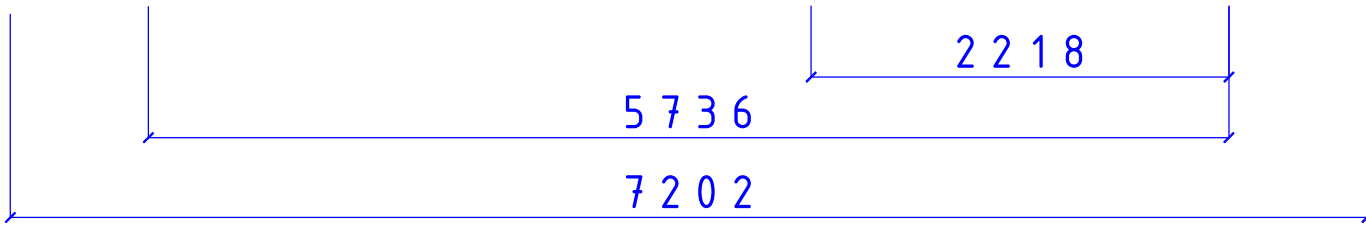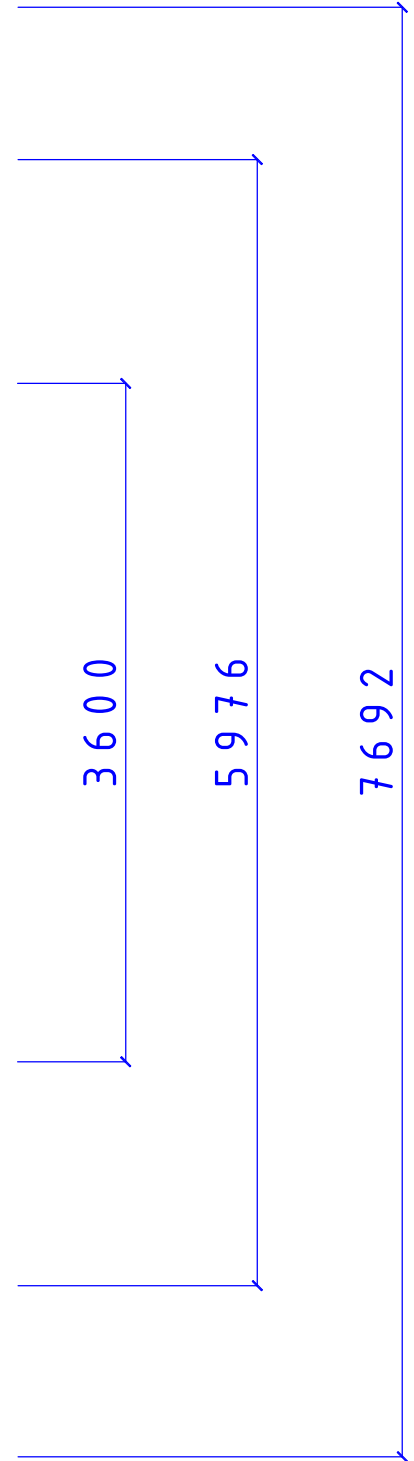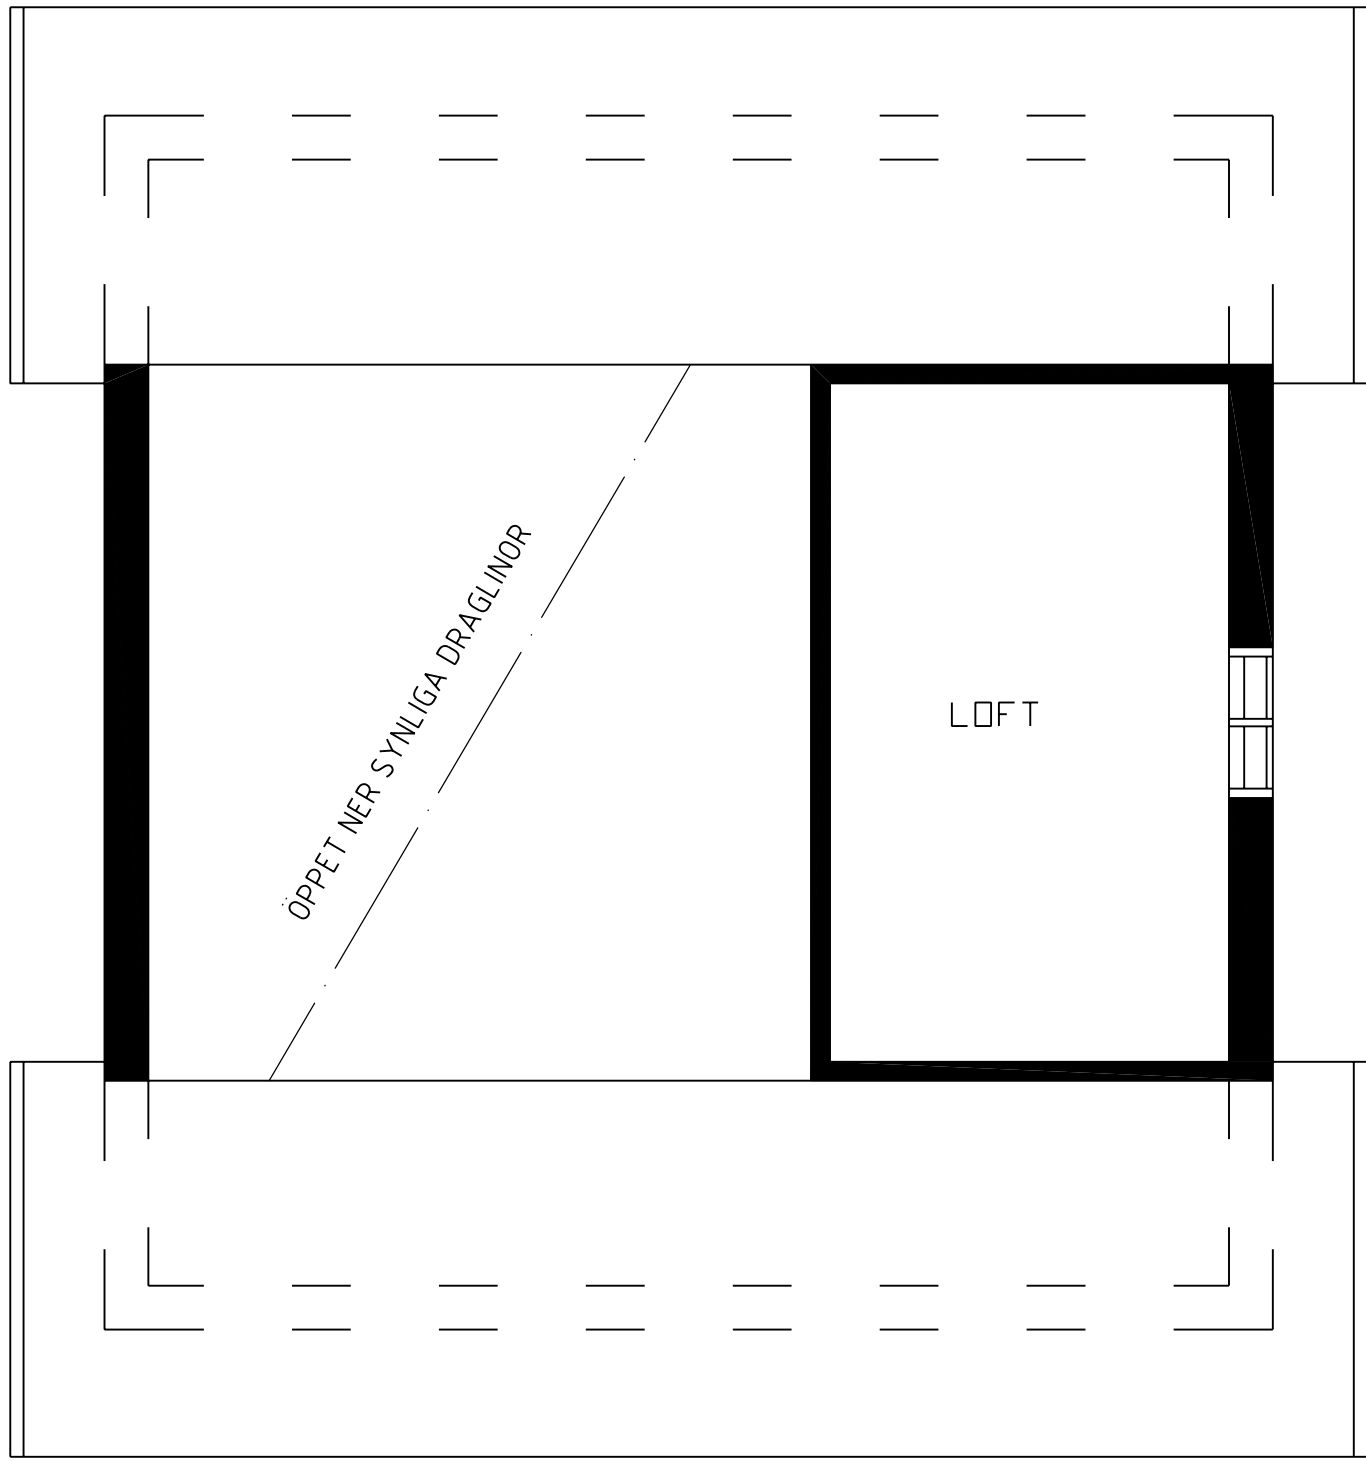

 CA-BODEN AB STUGOR FÖR SJÄLMONTAGE		MEBI SERIE		
		ADELSKÄR LOFTPLAN		
SIZE	DATE	DWG NO.	REV	
	081208	05101380		
<small>Fiskarsgatan 11 871 39 Hårsåsund</small>		<small>www.caboden.se 0611-21790</small>		
<small>Christer Arriberg Tele: 0705-984050</small>		<small>SCALE 1:100/A3 Designed by: SMÅLÄNNING</small>		
			SHEET	

REVISIONS				
ZONE	REV	DESCRIPTION	DATE	APPROVED

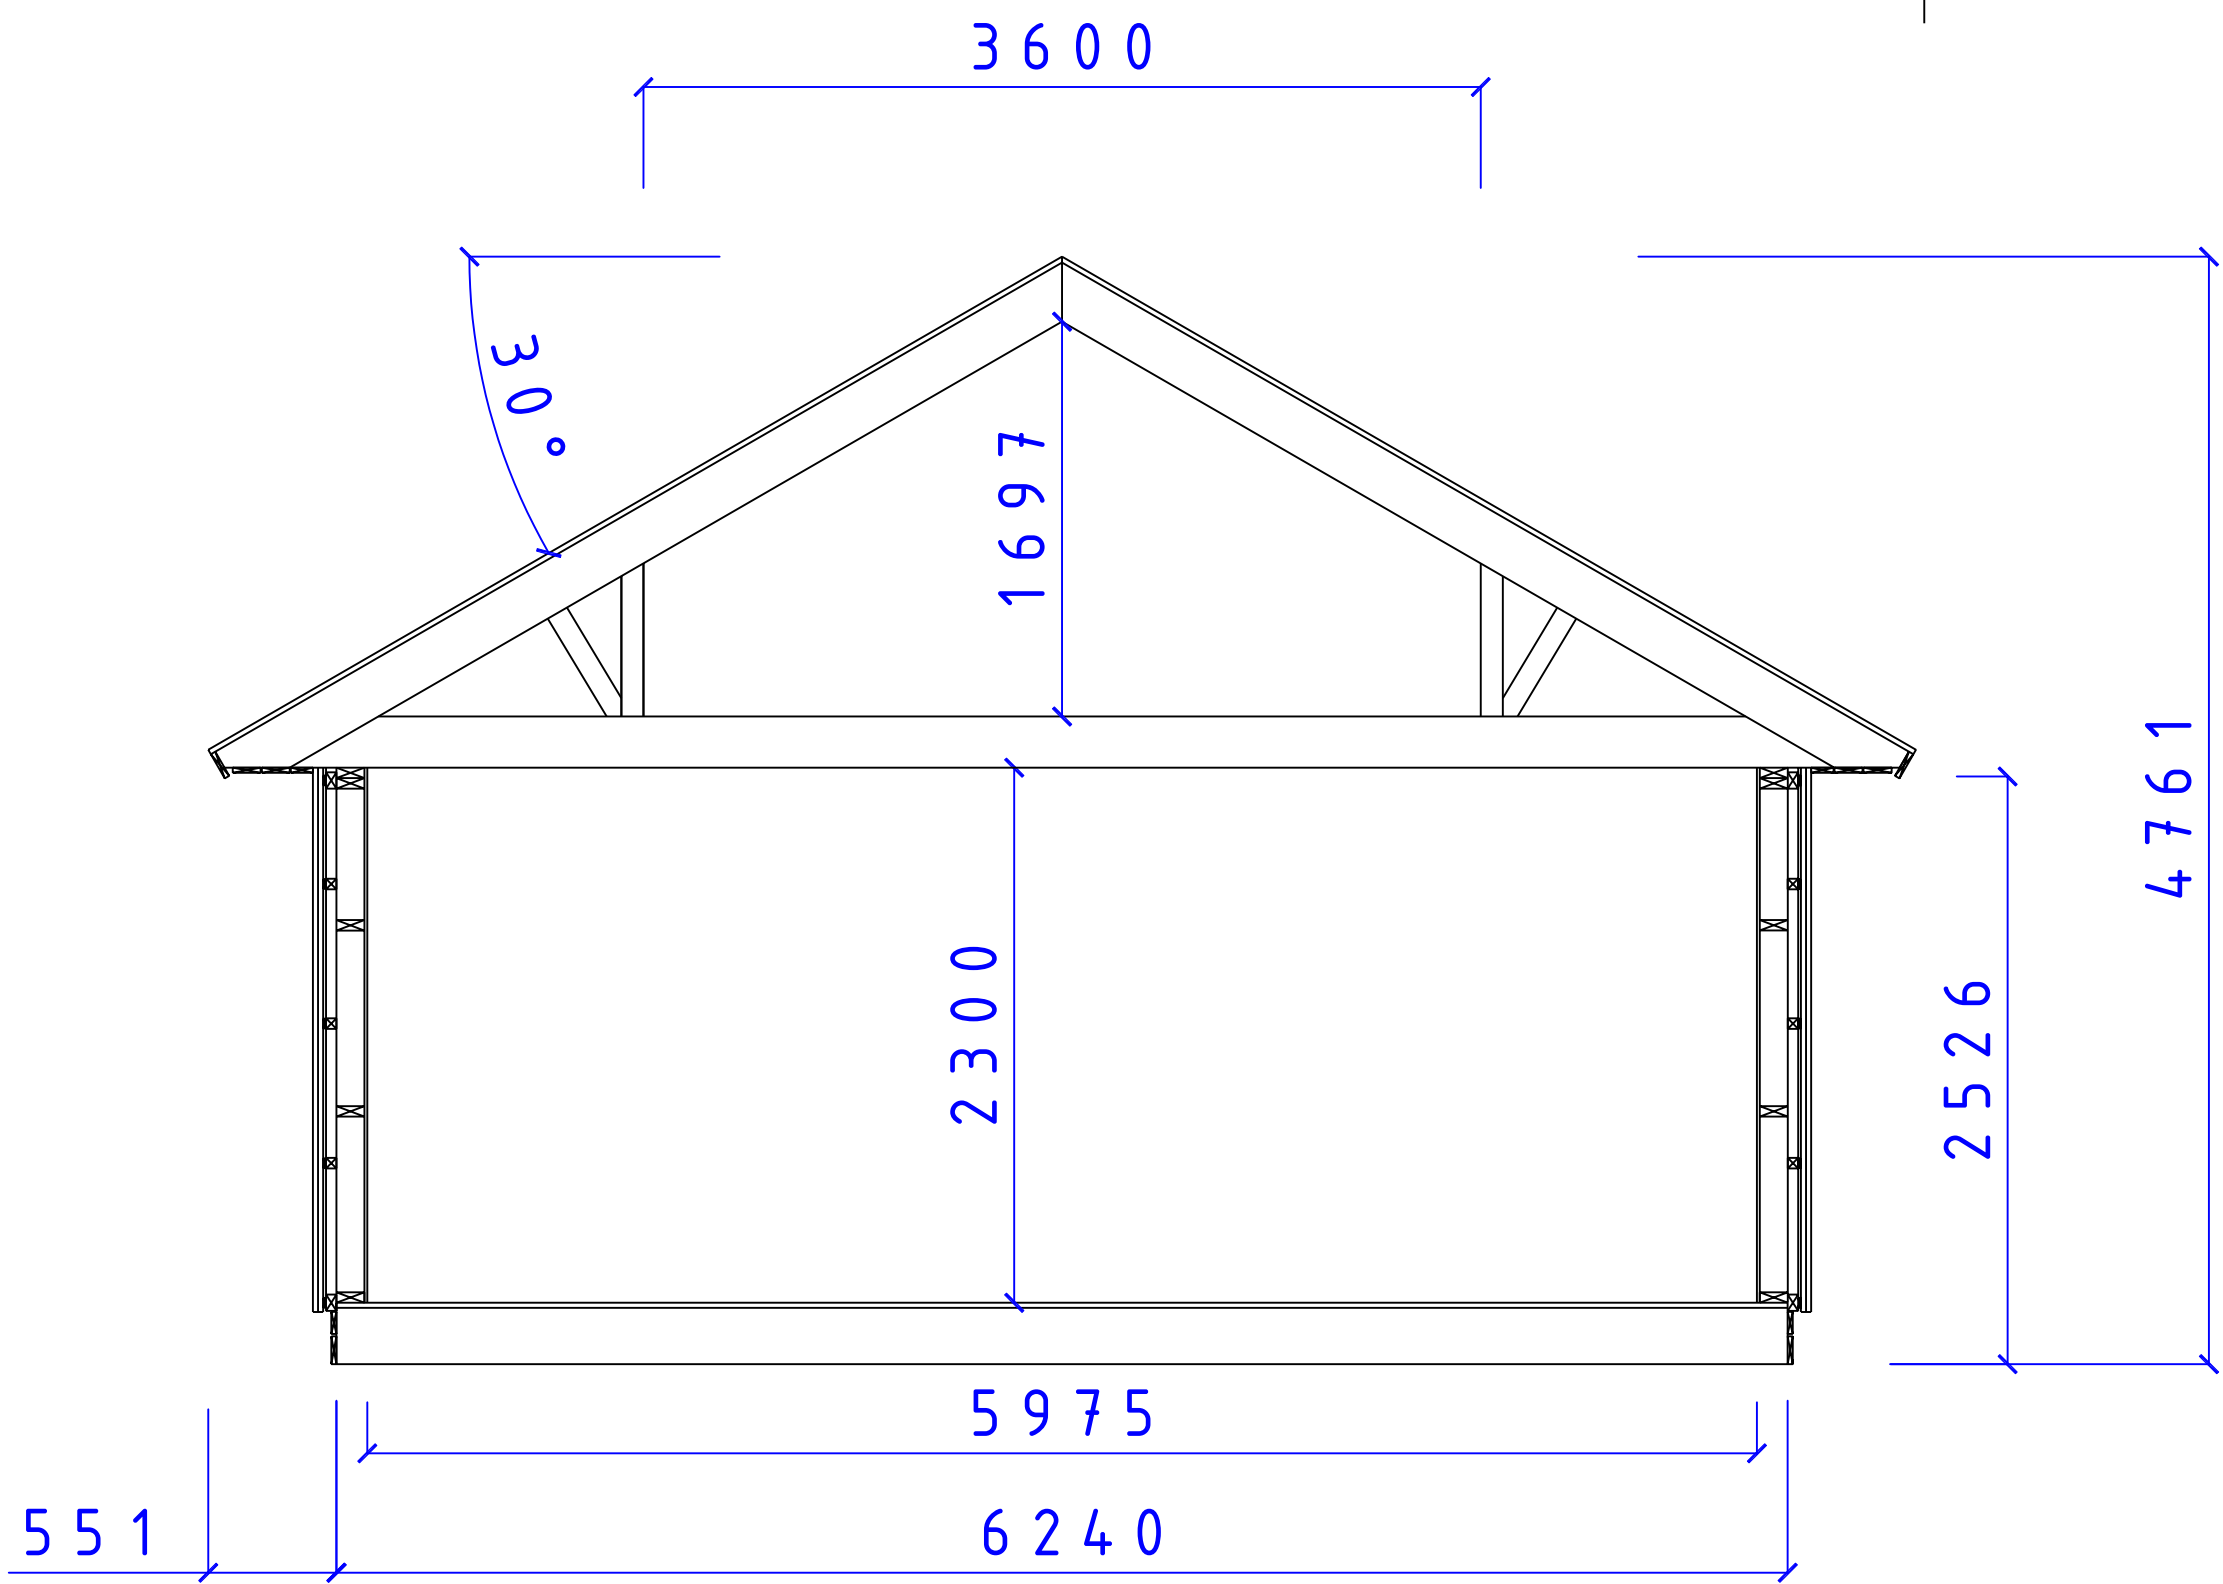

CA-BODEN AB
 STUGOR FÖR SJÄLVMONTAGE

SERIE MEBI
 SEKTION MEBI SERIEN
 TAK 30° LOFT

SIZE	DATE	DWG NO.	REV
		081231	05101409