
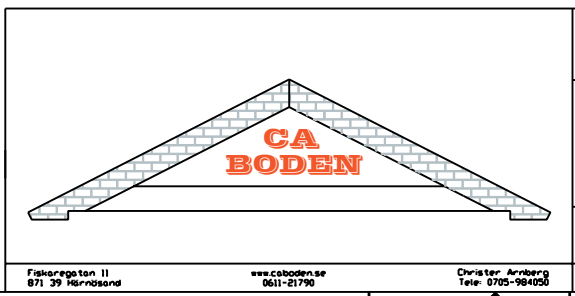




REVISIONS				
ZONE	REV	DESCRIPTION	DATE	APPROVED

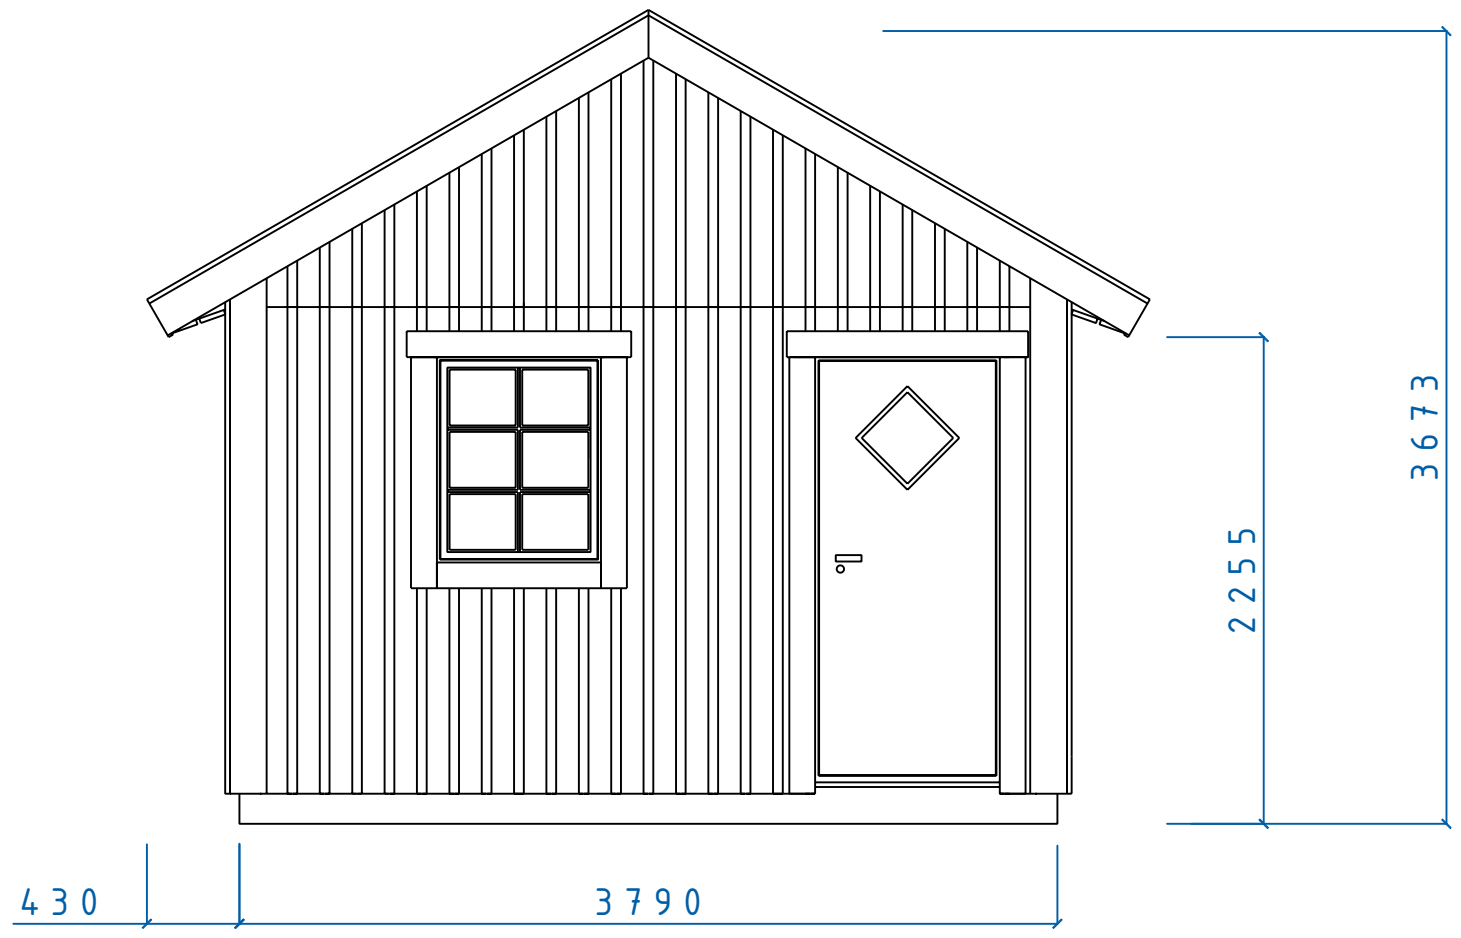

MAXI SERIE				
FASAD GAVEL TAK 30°				
DÖRR 9X20 F 8X10				
SIZE	DATE	DWG NO.	REV	
	060206	05100486		
SCALE	Designed by: SMÅLÄNNING		SHEET	

REVISIONS				
ZONE	REV	DESCRIPTION	DATE	APPROVED

8000

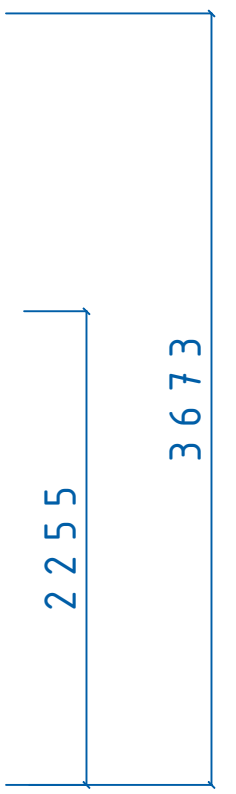 


2255

3673

400



7200


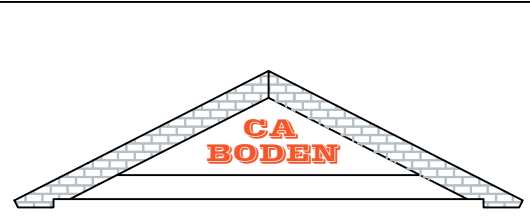


ADELSÖ MAXI SERIEN

ADELSÖ FASAD
F 8x10 T 30°

SIZE	DATE	DWG NO.	REV
	060307	05100659	



REVISIONS				
ZONE	REV	DESCRIPTION	DATE	APPROVED

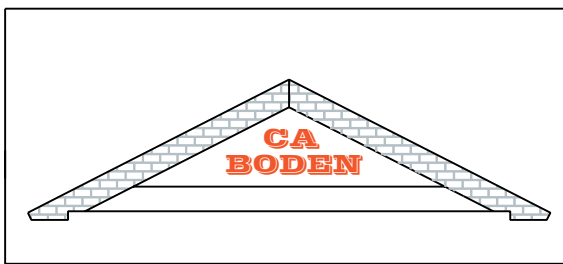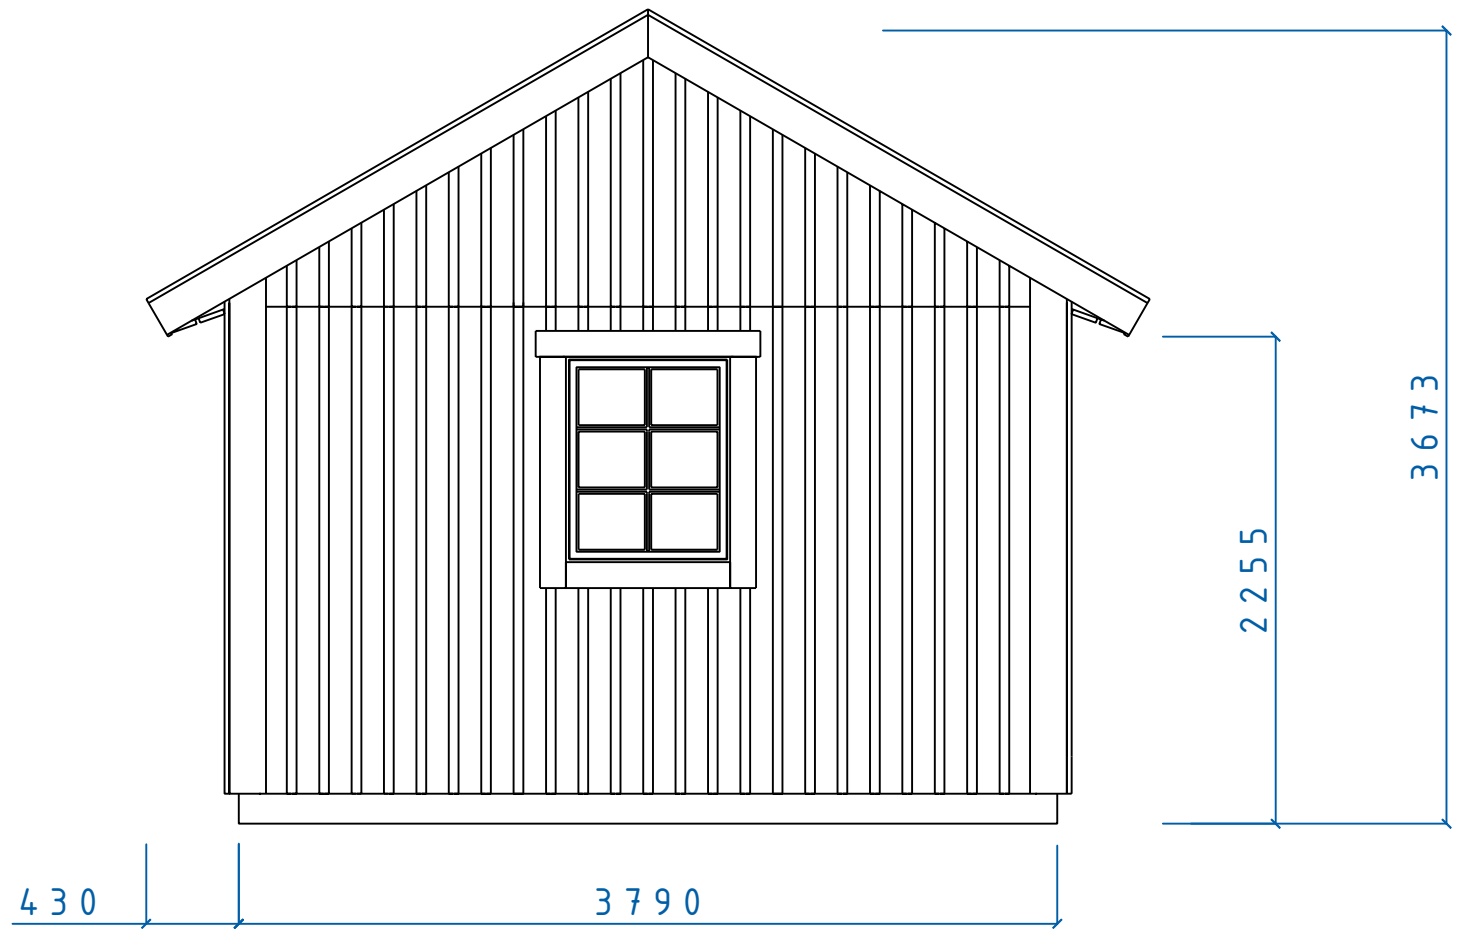

MAXI SERIE			
FASAD GAVEL			
FÖNSTER 8x10 TAK 30°			
SIZE	DATE	DWG NO.	REV
	060206	05100485	



ZONE		REV	DESCRIPTION	DATE	APPROVED
REVISIONS					

8000

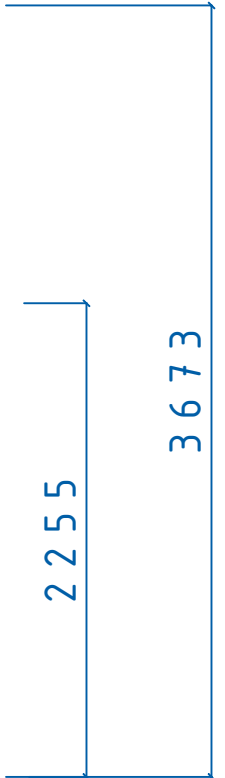 

400

7200

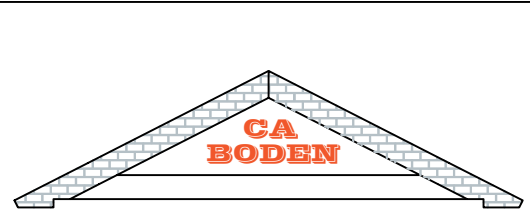
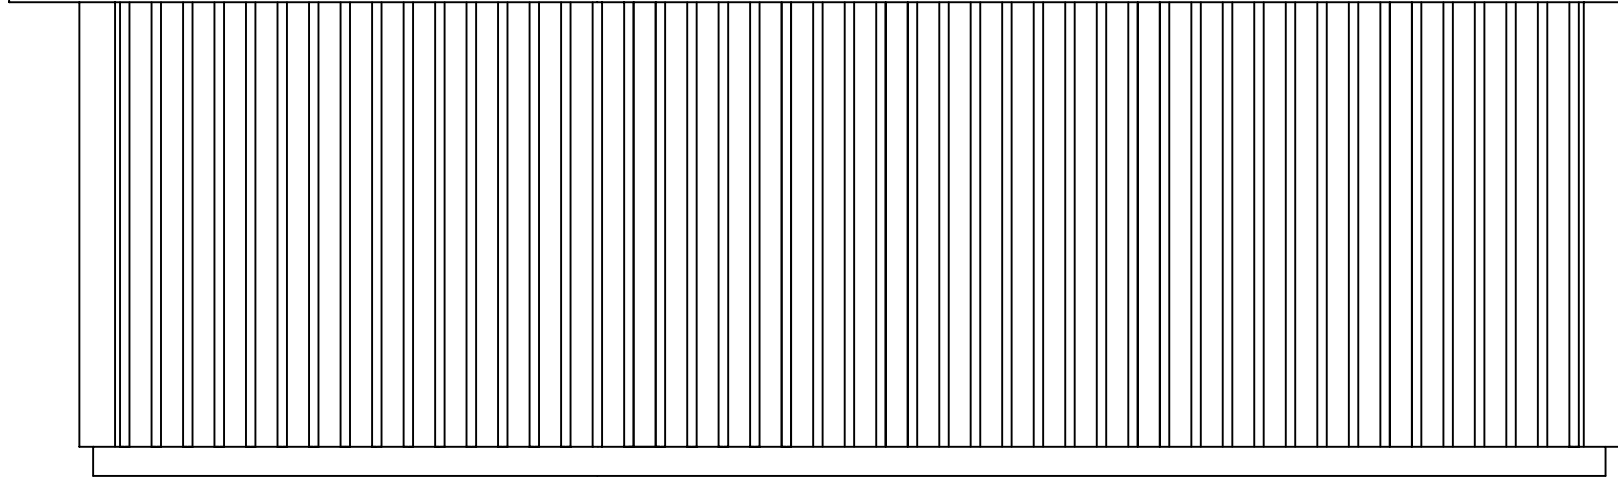


ADELSÖ MAXI SERIEN

ADELSÖ FASAD
T 30°



SIZE	DATE	DWG NO.	REV
	060307	05100656	

REVISIONS				
ZONE	REV	DESCRIPTION	DATE	APPROVED

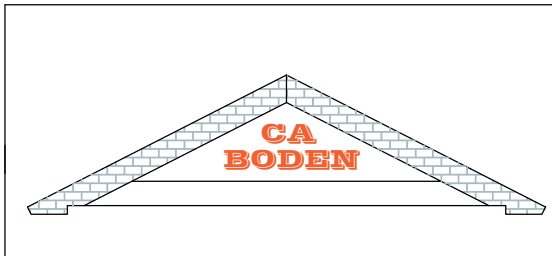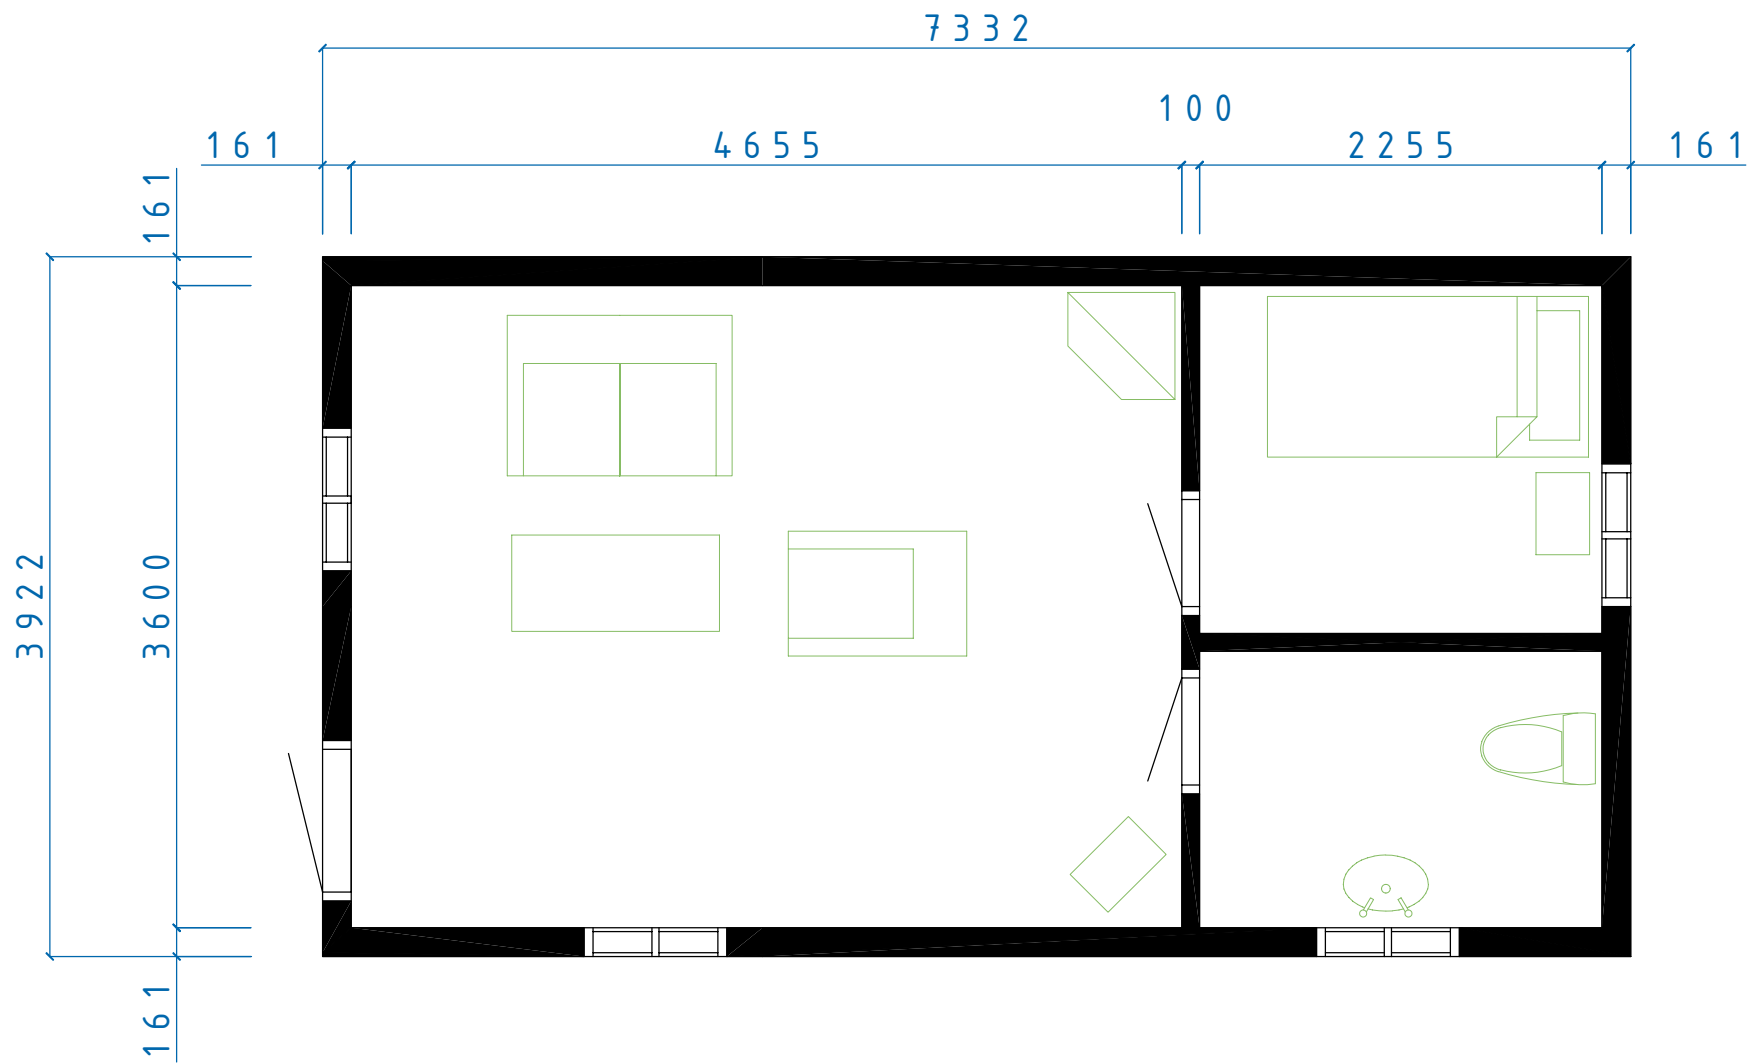

MAXI SERIE				
ADELSÖ PLAN				
SIZE	DATE	DWG NO.	REV	
	060307	05100654		

REVISIONS				
ZONE	REV	DESCRIPTION	DATE	APPROVED

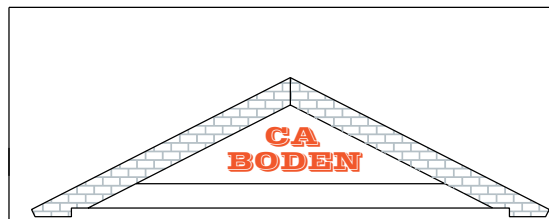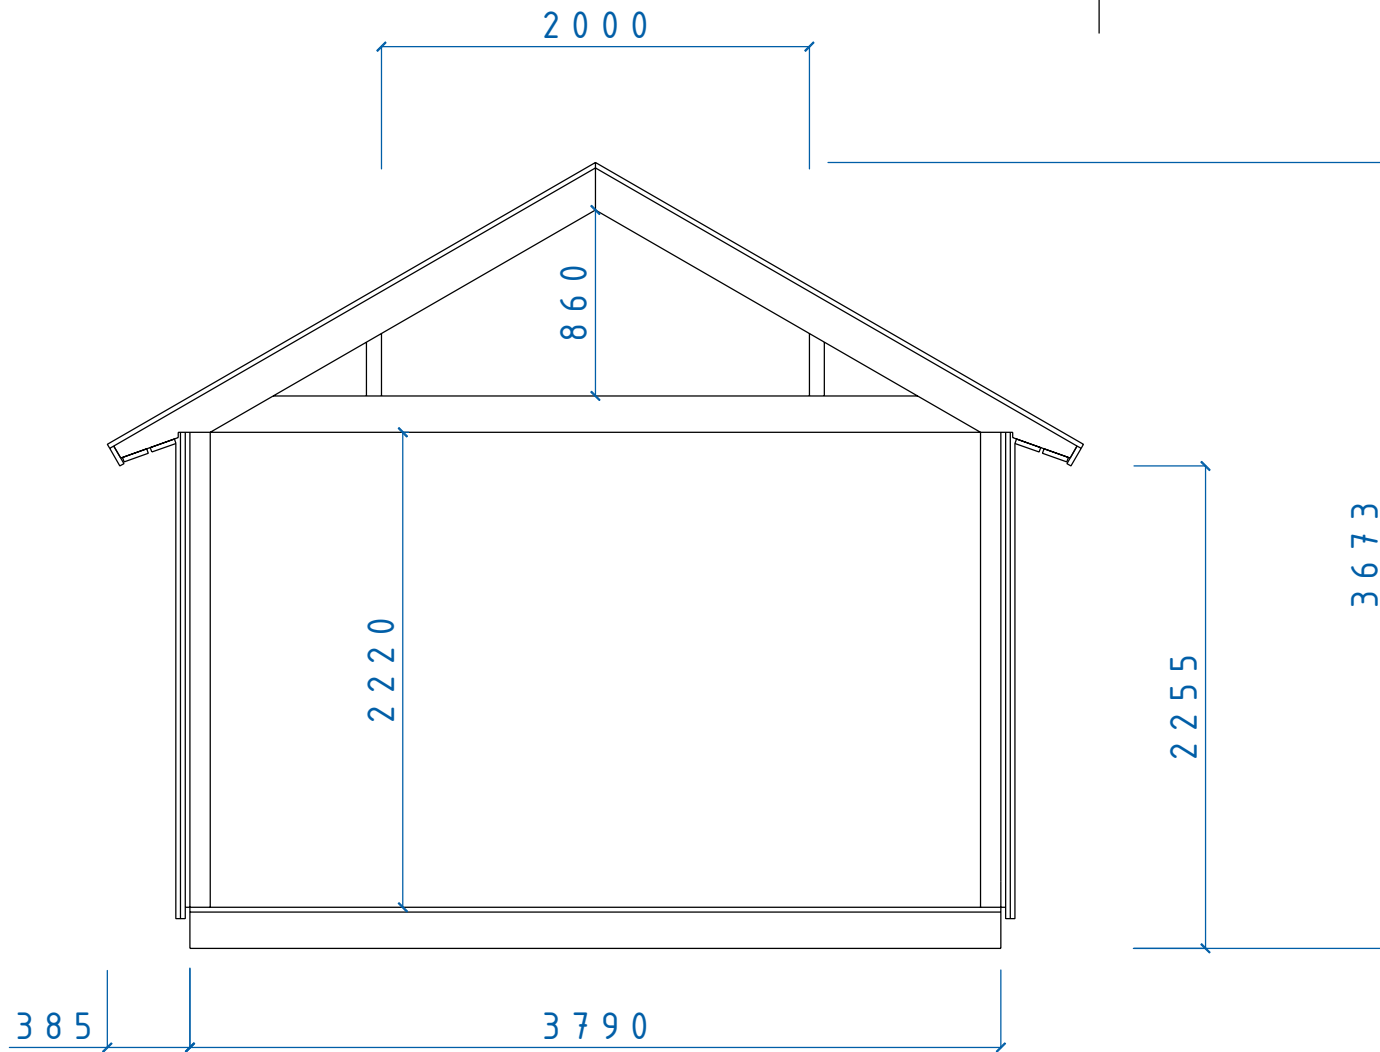

MAXI SERIE
 SEKTION MAXI SERIEN
 Tak 30° Sovloft

SIZE	DATE	DWG NO.	REV
	060204	05100450	