


ZONE		REV	DESCRIPTION	DATE	APPROVED
REVISIONS					


8000

 

2255
3673

400

7200

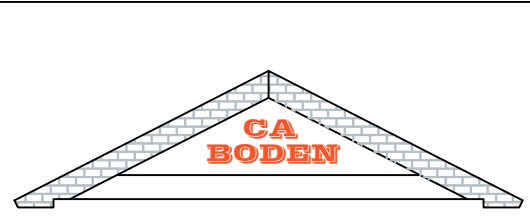

ADELSÖ MAXI SERIEN

ADELSÖ FASAD
F8x10 D9x20 T30°

SIZE	DATE	DWG NO.	REV
	060307	05100658	



Fiskeripatan 11
871 39 Hirsåsstrand

www.caboden.se
0611-21790

Christer Arnborg
Tele: 0705-984050

SCALE: Designed by: SMÅLÄNNING SHEET



REVISIONS				
ZONE	REV	DESCRIPTION	DATE	APPROVED

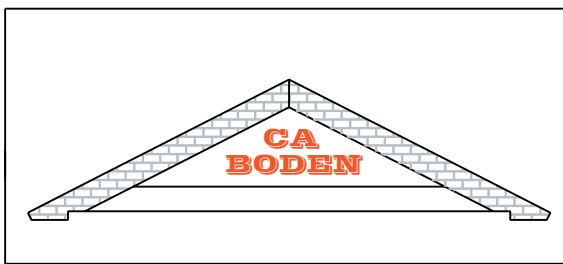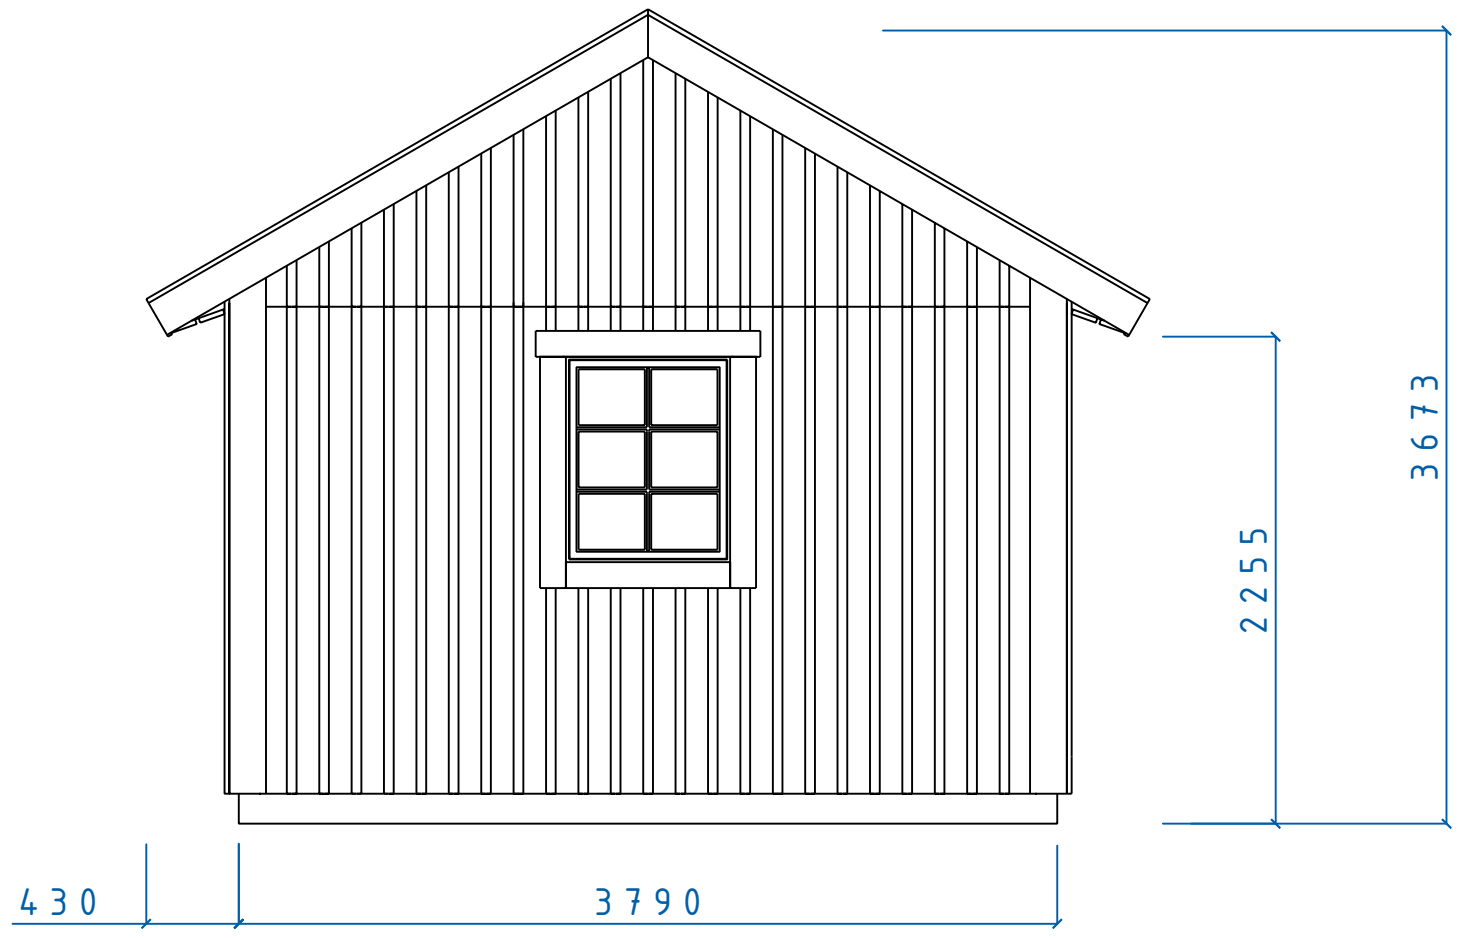

MAXI SERIE			
FASAD GAVEL			
FÖNSTER 8x10 TAK 30°			
SIZE	DATE	DWG NO.	REV
	060206	05100485	



ZONE		REV	DESCRIPTION	DATE	APPROVED
REVISIONS					

8000

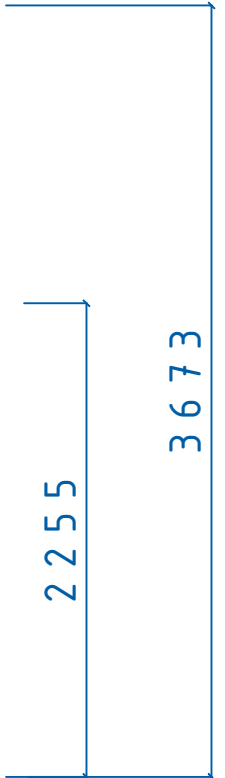 

400

7200

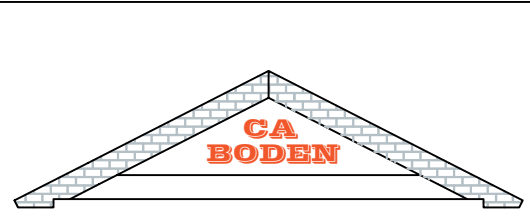
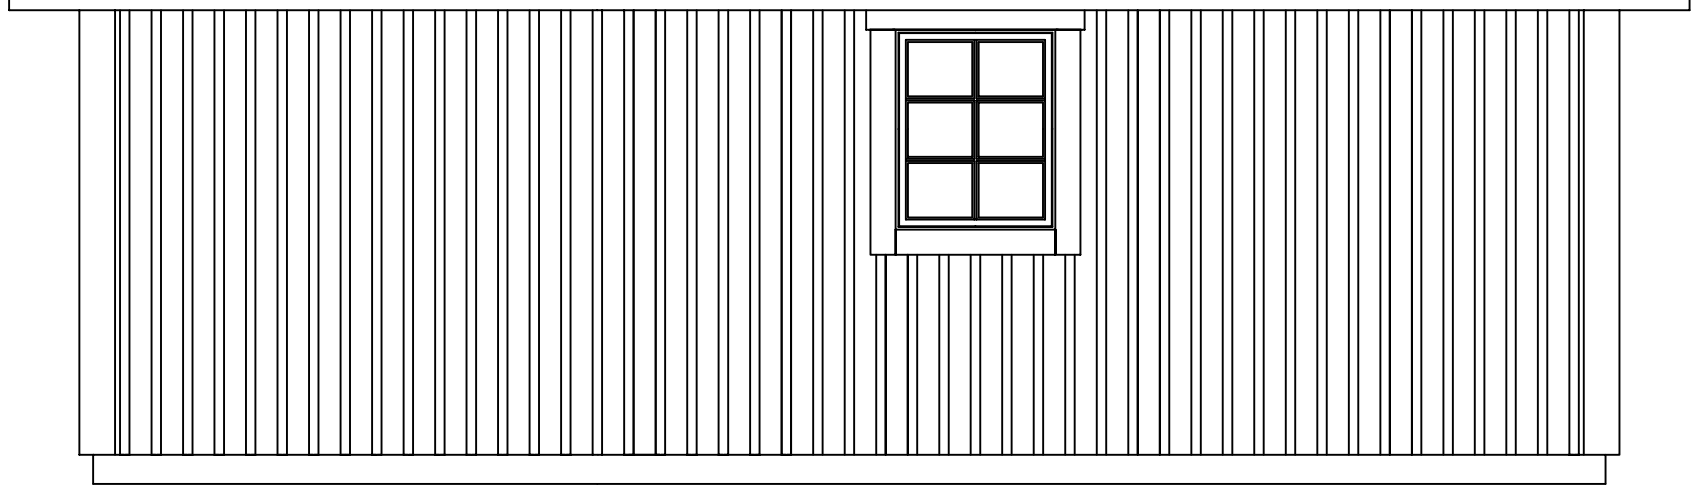


ADELSÖ MAXI SERIEN

ADELSÖ FASAD
F8x10 T30°



SIZE	DATE	DWG NO.	REV
	060307	05100657	

REVISIONS				
ZONE	REV	DESCRIPTION	DATE	APPROVED

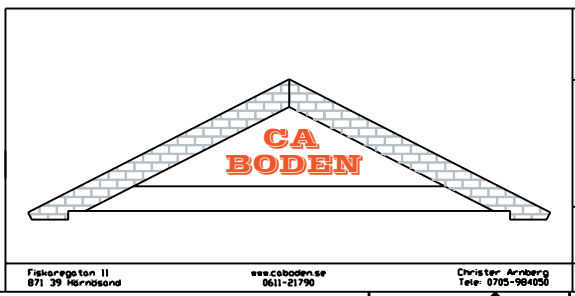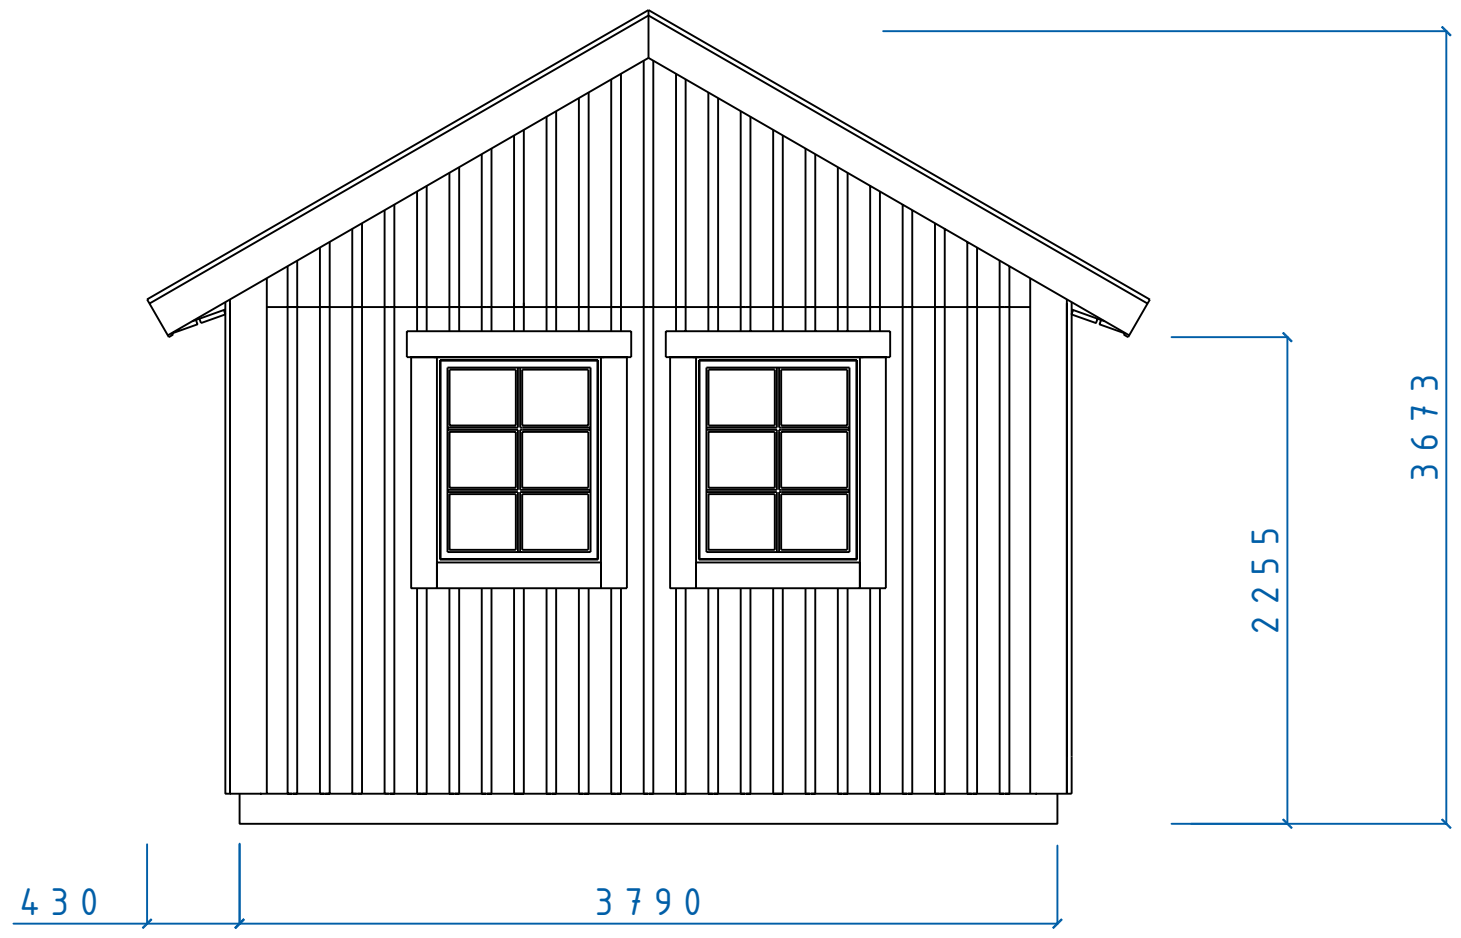



MAXI SERIE			
FASAD GAVEL			
F 8x10 T 30°			
SIZE	DATE	DWG NO.	REV
060305		05100645	
SCALE	Designed by: SMÅLÄNNING		SHEET

REVISIONS				
ZONE	REV	DESCRIPTION	DATE	APPROVED

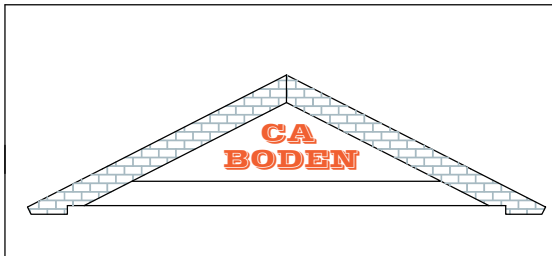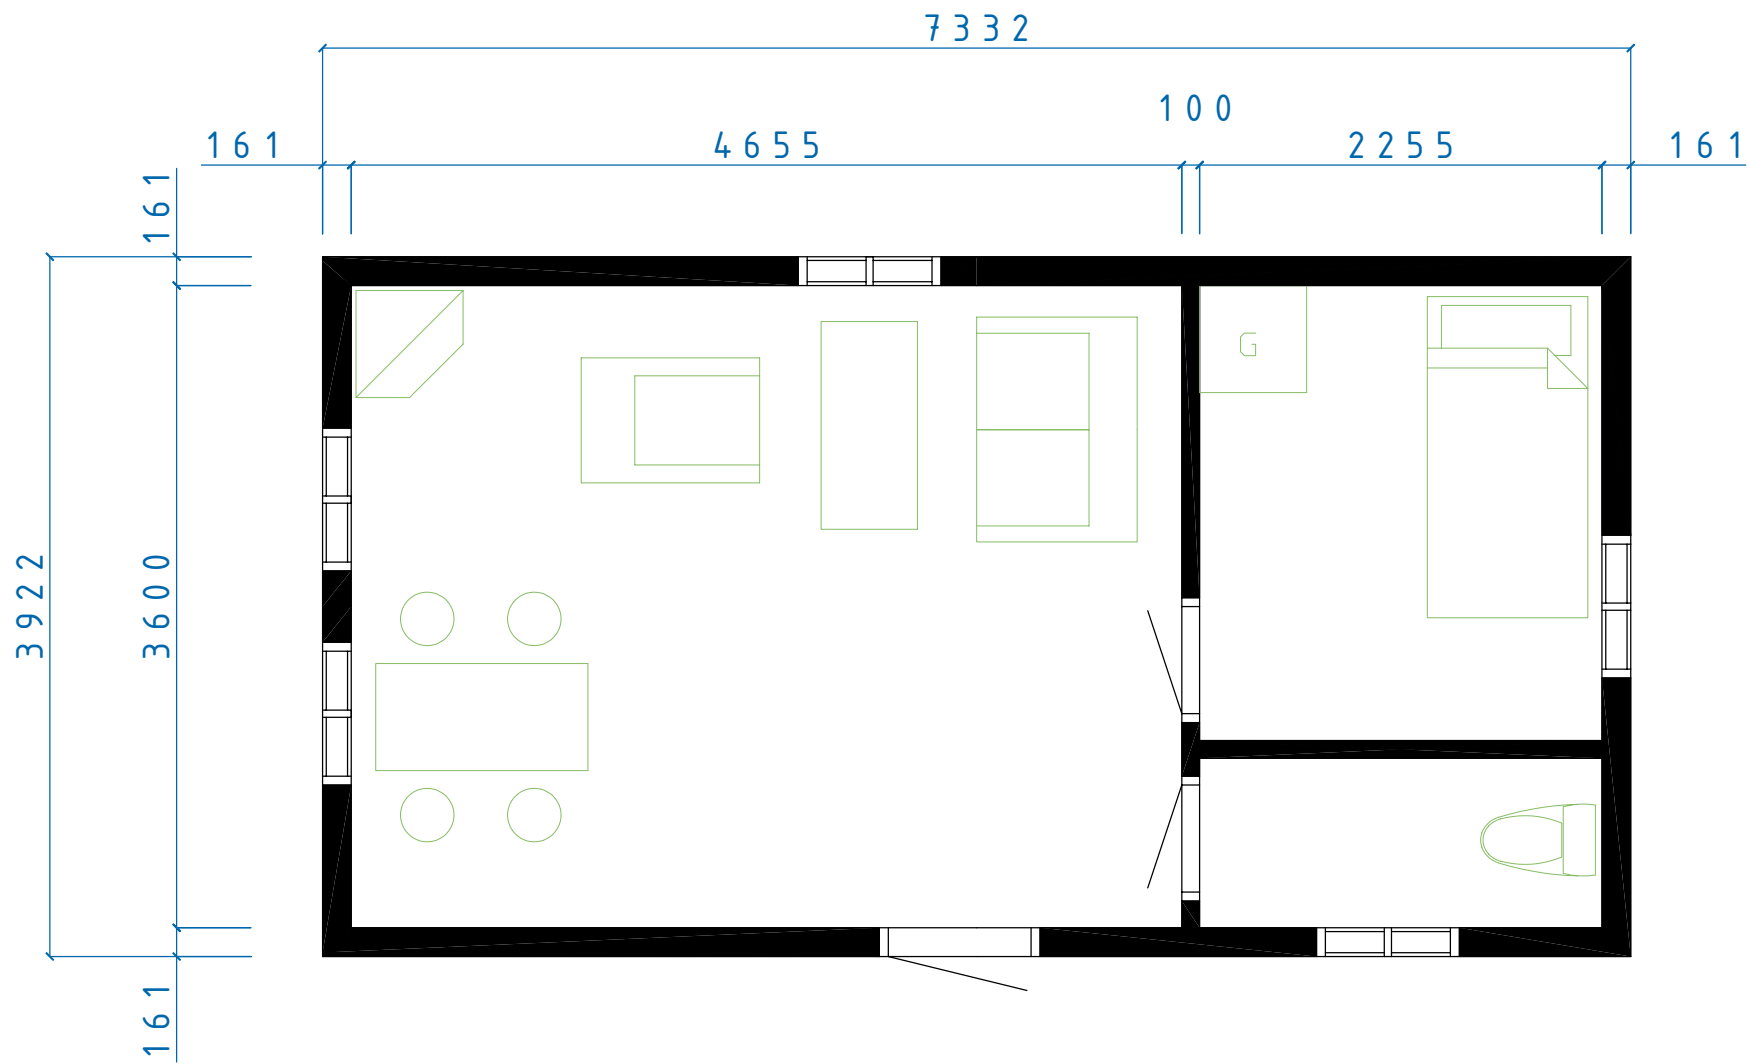

MAXI SERIE			
ADELSÖ PLAN			
SIZE	DATE	DWG NO.	REV
060307	05100655		

REVISIONS				
ZONE	REV	DESCRIPTION	DATE	APPROVED

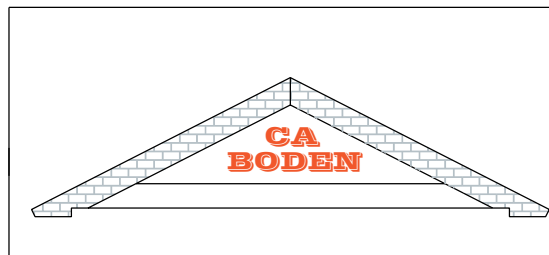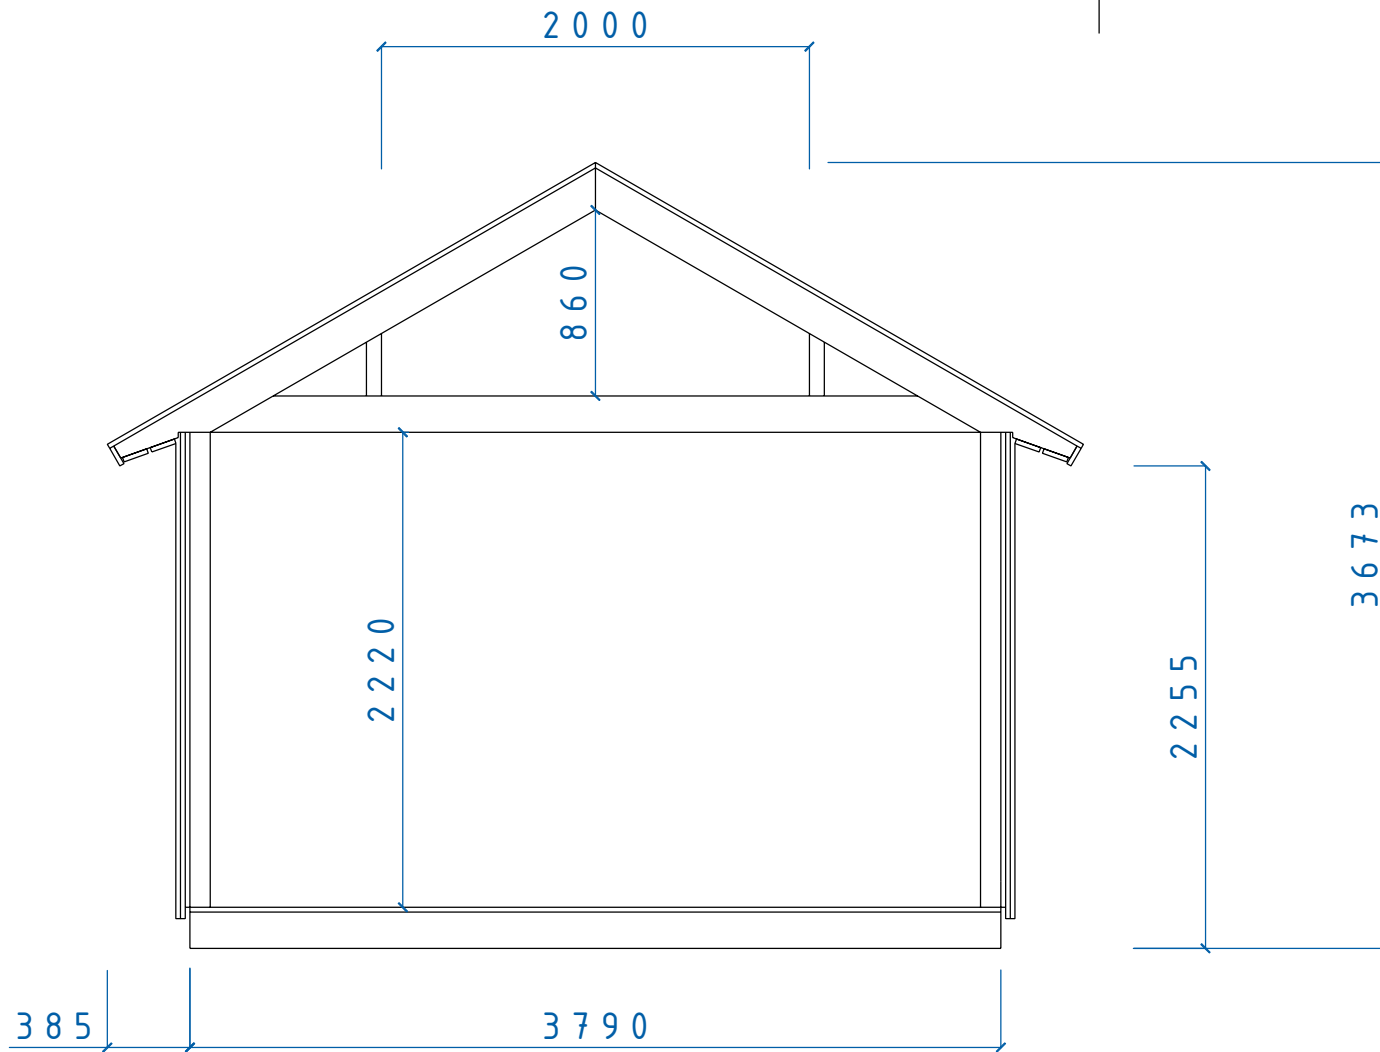

MAXI SERIE
 SEKTION MAXI SERIEN
 Tak 30° Sovloft

SIZE	DATE	DWG NO.	REV
	060204	05100450	