
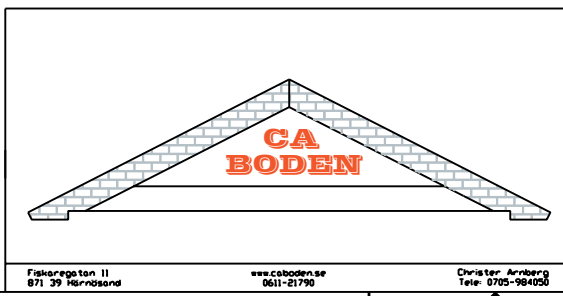


REVISIONS				
ZONE	REV	DESCRIPTION	DATE	APPROVED

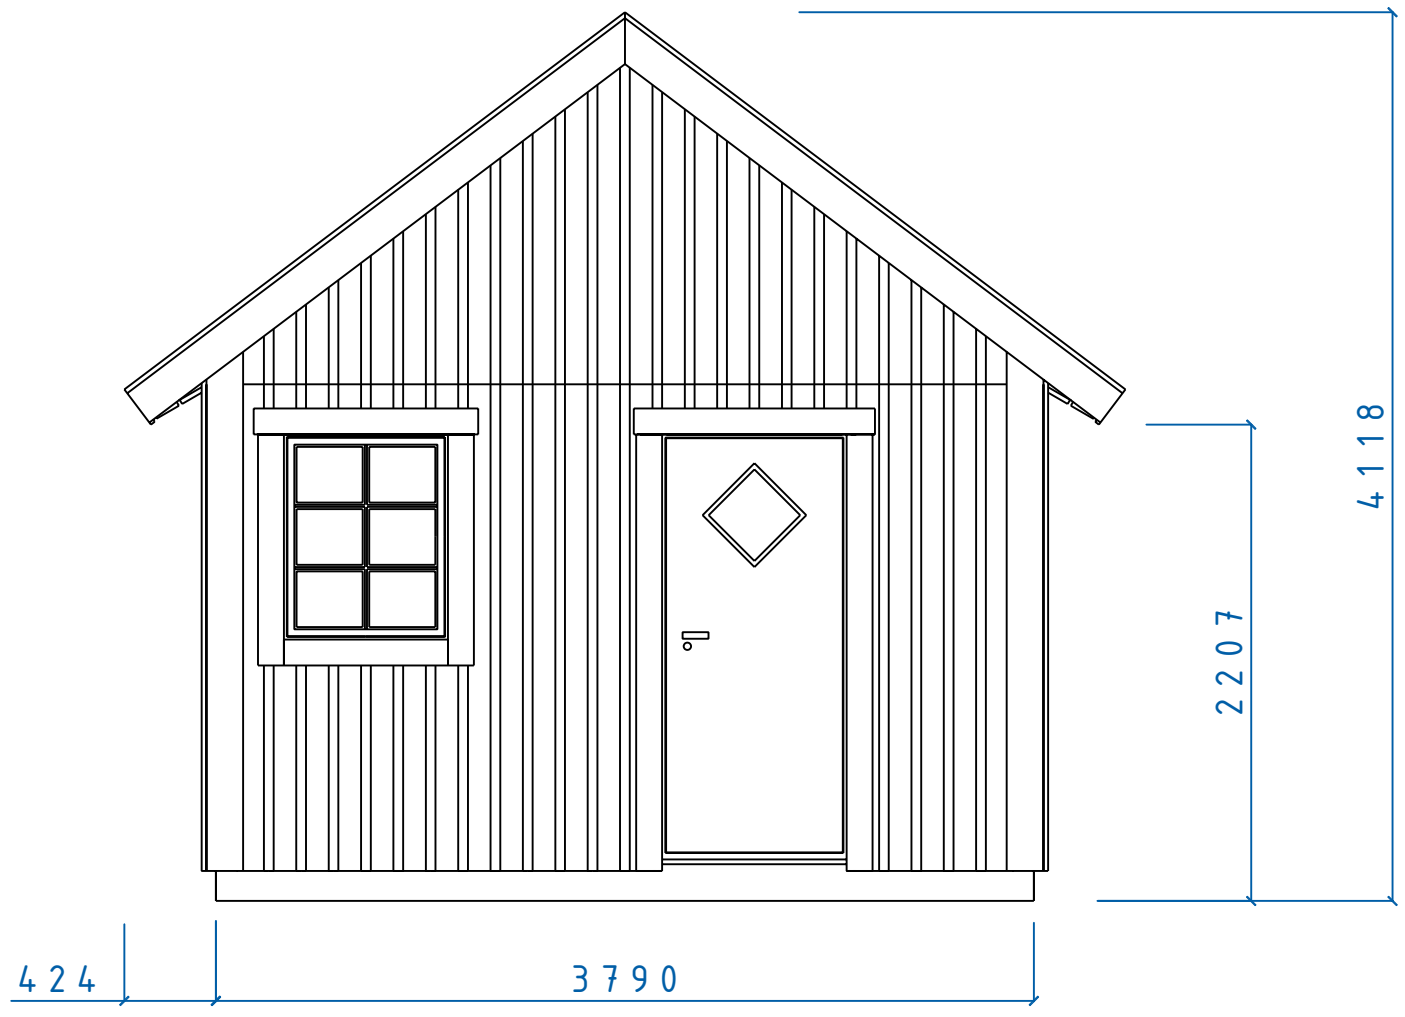

MAXI SERIE			
FASAD GAVEL TAK 37°			
FÖNSTER 8x10 DÖRR 9x20			
SIZE	DATE	DWG NO.	REV
060207	05100497		
SCALE	Designed by: SMÄLÄNNING		SHEET



Fiskaregatan 11
871 39 Värmdö

www.caboden.se
061-21790

Christer Arnborg
Tele: 0705-984050

REVISIONS				
ZONE	REV	DESCRIPTION	DATE	APPROVED

8000

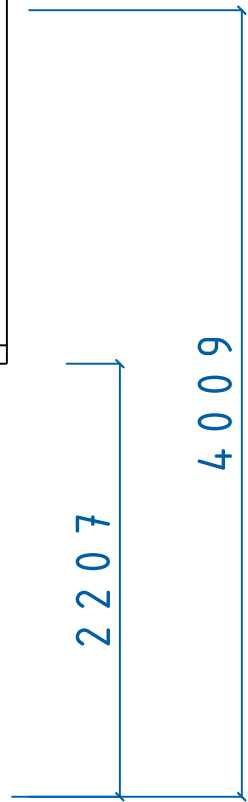
 


4009

2207

400

7200

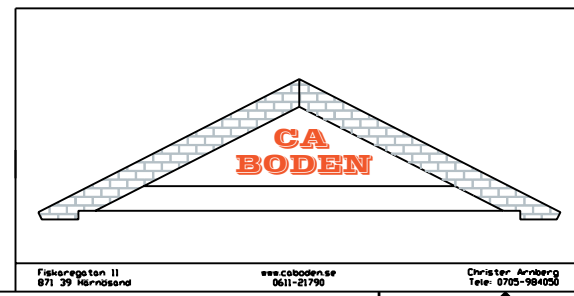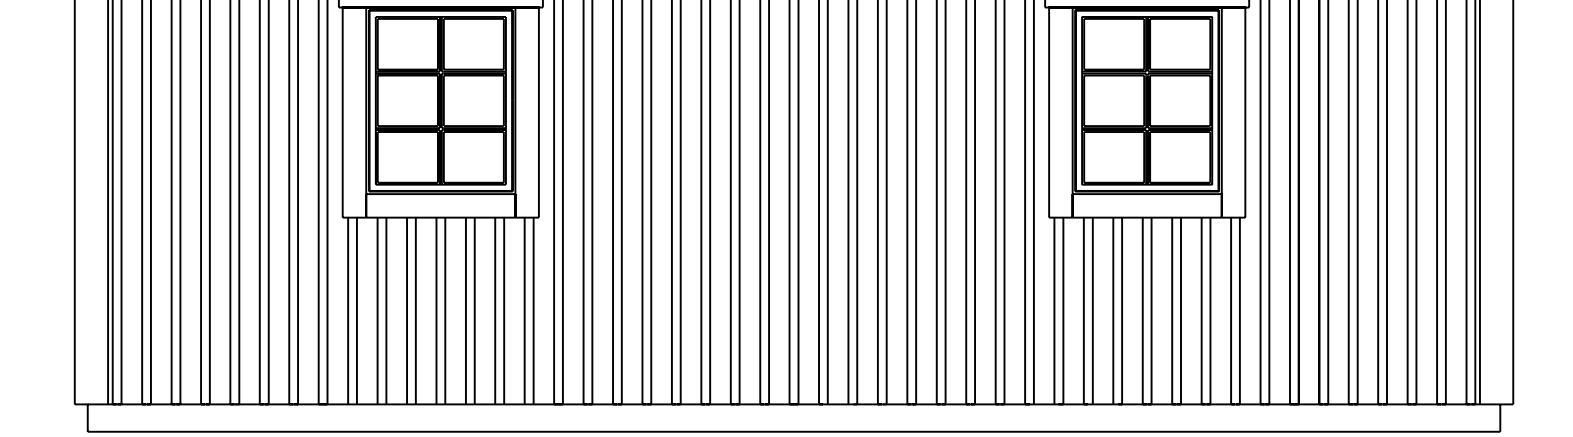



ADELSÖ MAXI SERIE				
FASAD DÖRR 9x20				
FÖNSTER 8x10 TAK 37°				
SIZE	DATE	DWG NO.	REV	
	060207	05100516		
SCALE	Designed by: SMÅLÄNNING		SHEET	

Fiskerisgatan 11
871 39 Hårnäsand

www.caboden.se
0611-21790

Christer Arnborg
Tele: 0705-984050



REVISIONS				
ZONE	REV	DESCRIPTION	DATE	APPROVED

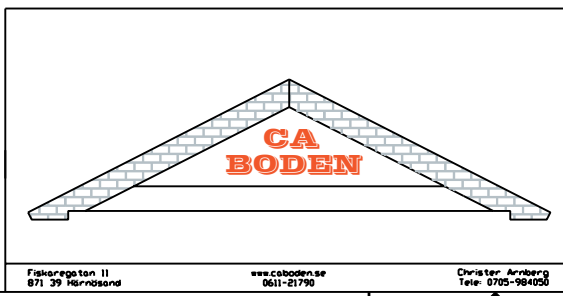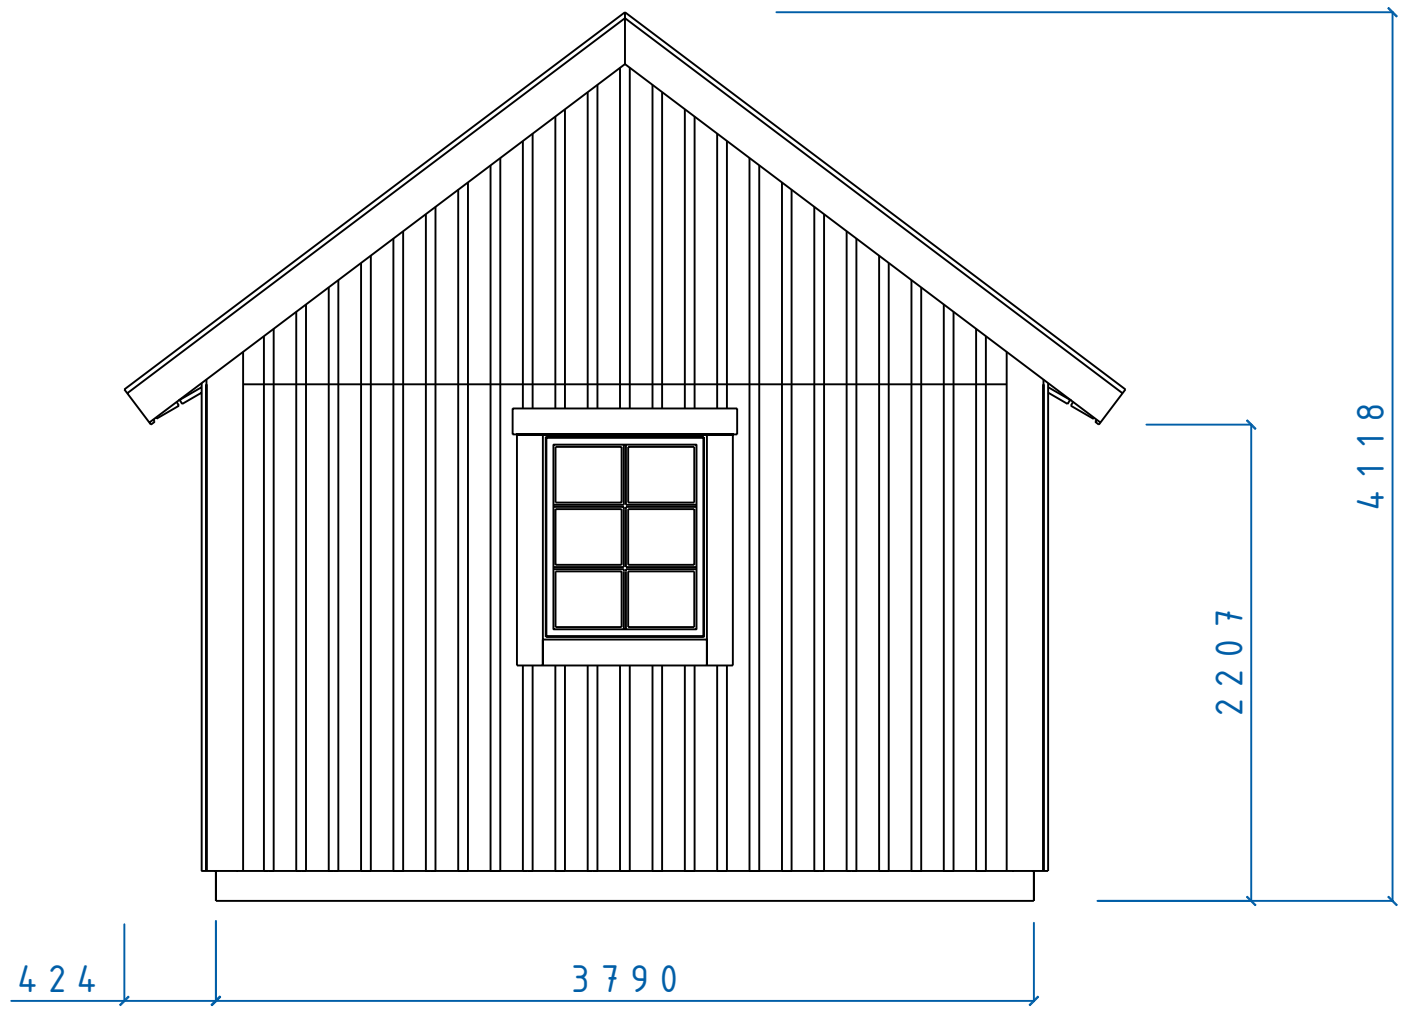

MAXI SERIE			
FASAD GAVEL			
F 8x10 TAK 37°			
SIZE	DATE	DWG NO.	REV
	060207	05100496	
SCALE	Designed by: SMÅLÄNNING		SHEET


REVISIONS				
ZONE	REV	DESCRIPTION	DATE	APPROVED

8000

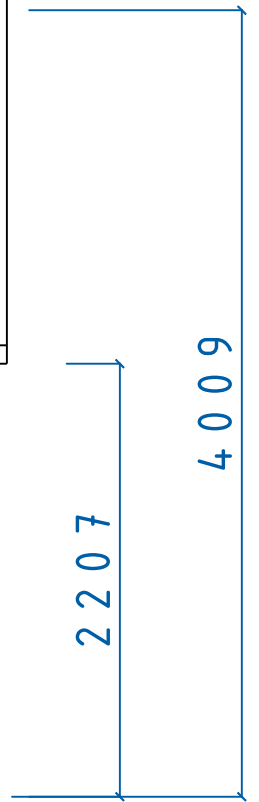 

400

7200

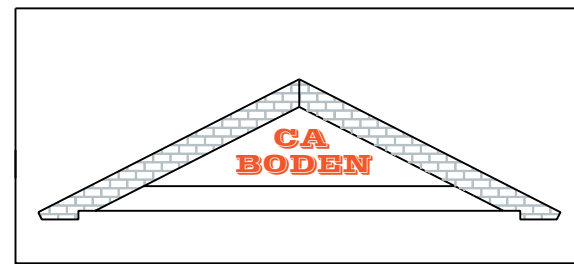

MAXI SERIE				
ADELSÖ FASAD TAK 37°				
SIZE	DATE	DWG NO.	REV	
	060309	05100671		



Fiskerisgatan 11
871 39 Hårnäsönd

www.caboden.se
0611-21790


Christer Arnborg
Tele: 0703-984050

SCALE	Designed by: SMÅLÄNNING	SHEET
-------	-------------------------	-------


REVISIONS				
ZONE	REV	DESCRIPTION	DATE	APPROVED

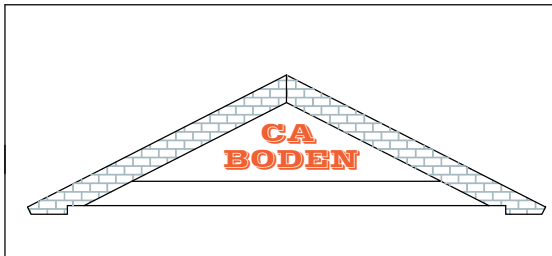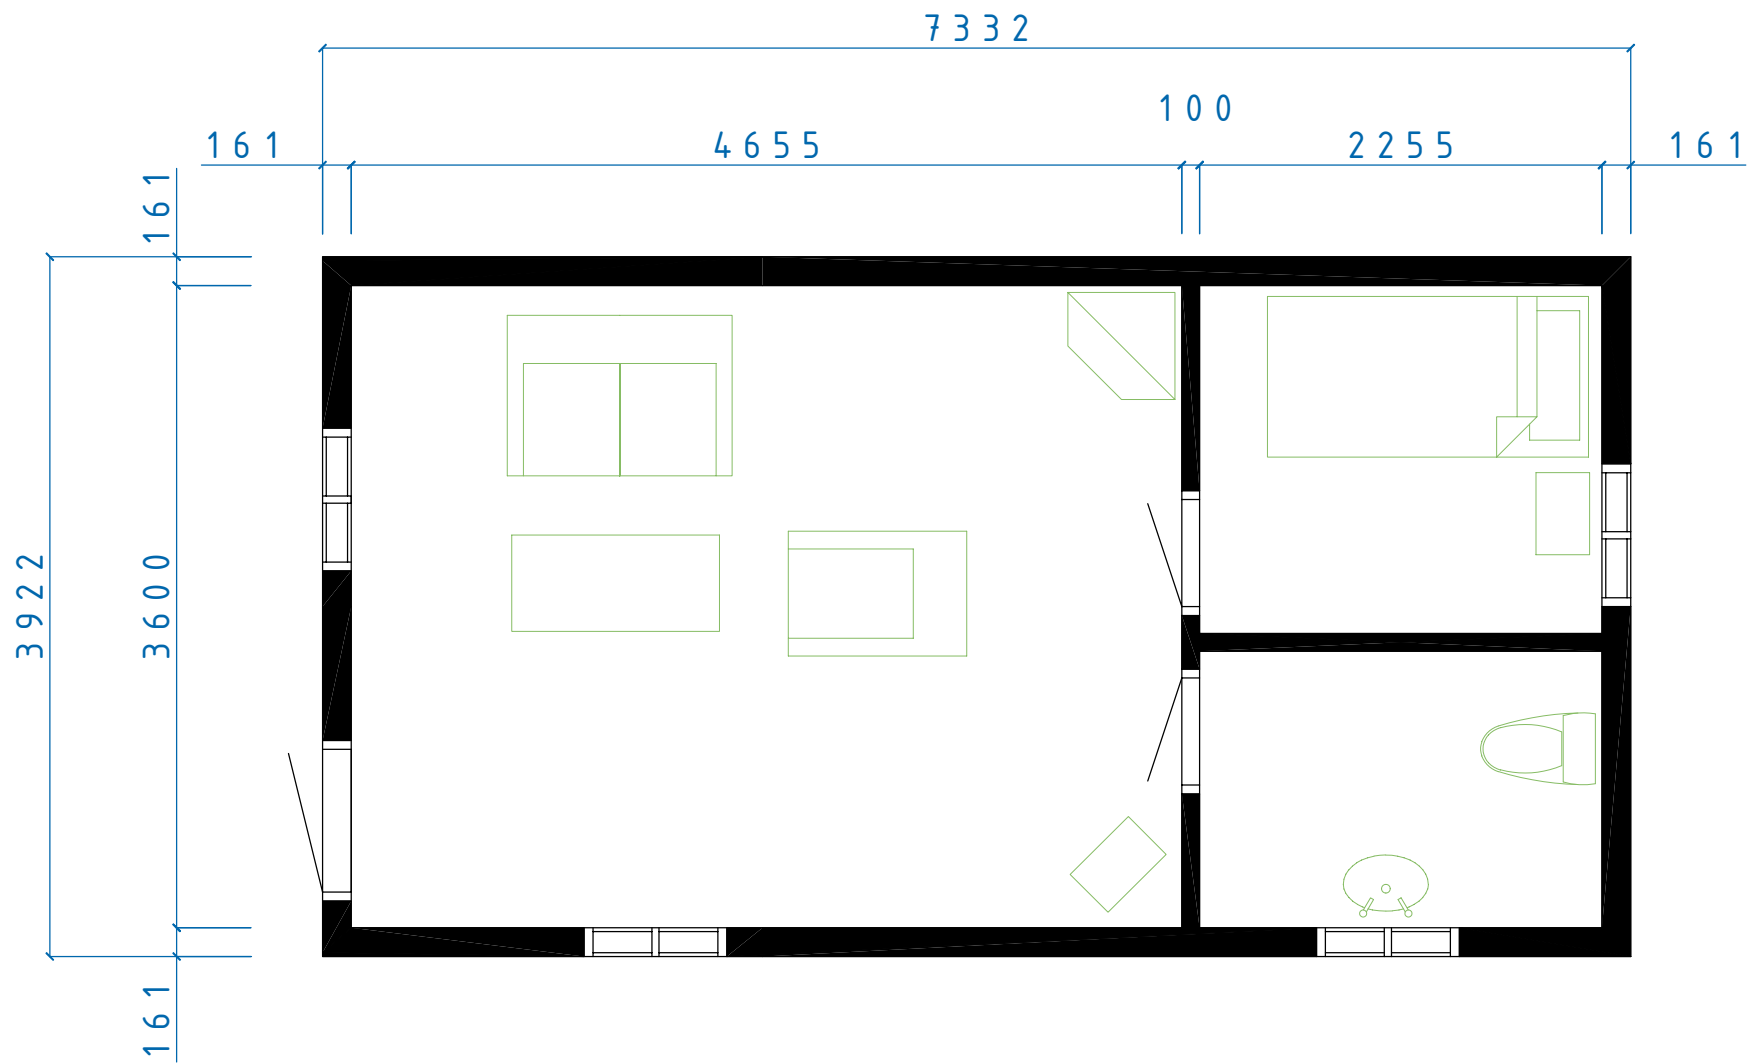

MAXI SERIE			
ADELSÖ PLAN			
SIZE	DATE	DWG NO.	REV
	060307	05100654	

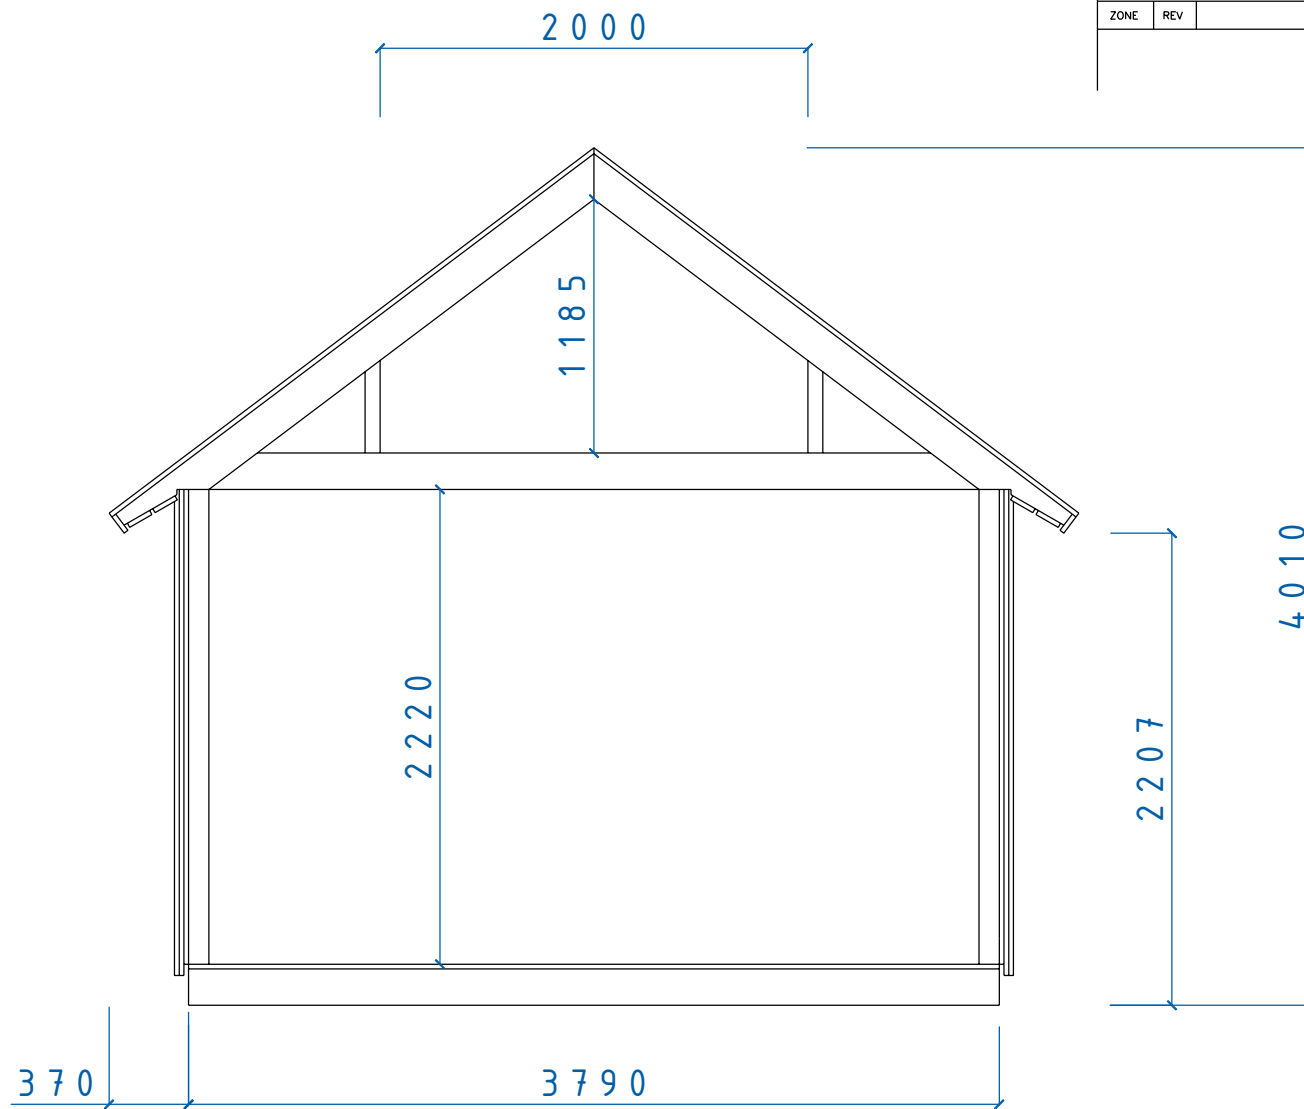

REVISIONS				
ZONE	REV	DESCRIPTION	DATE	APPROVED

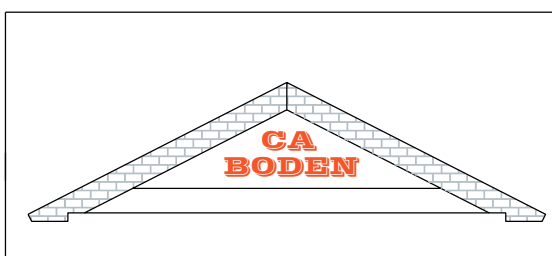

MAXI SERIE
 SEKTION MAXI SERIEN
 Tak 37° Sovloft

SIZE	DATE	DWG NO.	REV
	060204	05100449	