
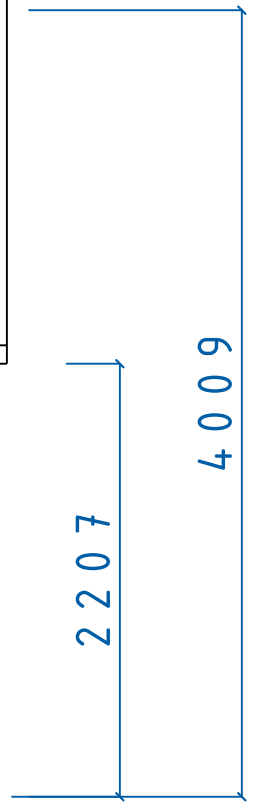


REVISIONS				
ZONE	REV	DESCRIPTION	DATE	APPROVED

8000


 


4009

2207

400

7200

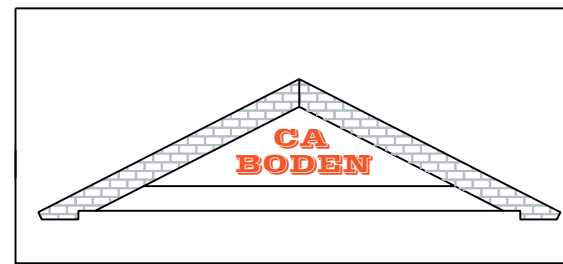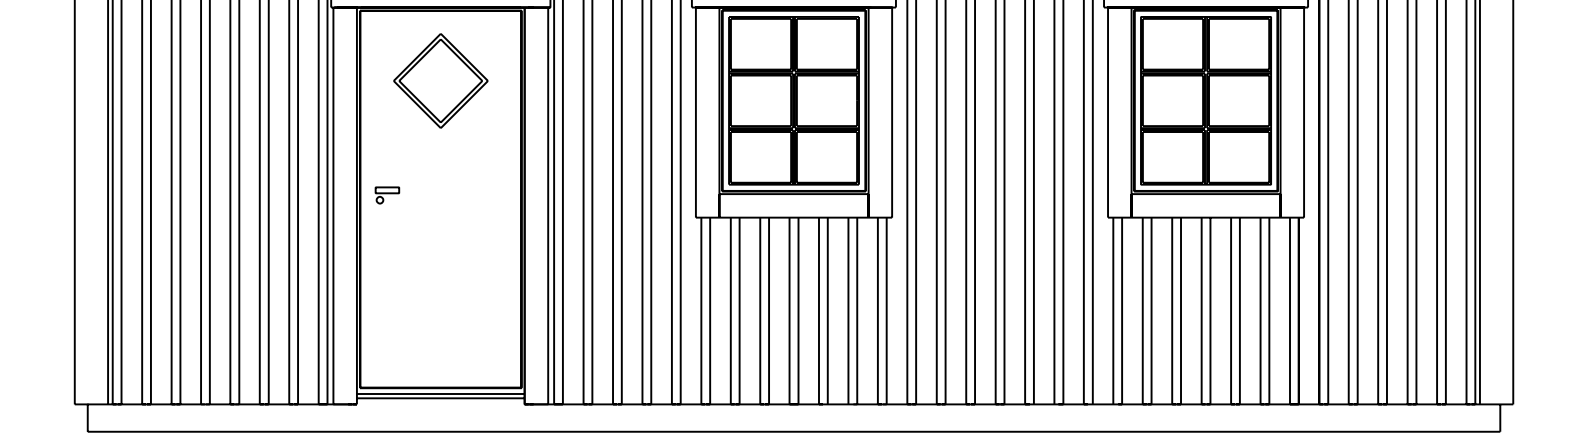

ADELSÖ MAXI SERIE				
FASAD DÖRR 9x20				
FÖNSTER 8x10 TAK 37°				
SIZE	DATE	DWG NO.	REV	
	060309	05100670		

Fiskerisgatan 11
871 39 Hårsbåsan

www.caboden.se
0611-21790



Christer Arnborg
Tele: 0705-984050

SCALE

Designed by: SMÅLÄNNING

SHEET



REVISIONS				
ZONE	REV	DESCRIPTION	DATE	APPROVED

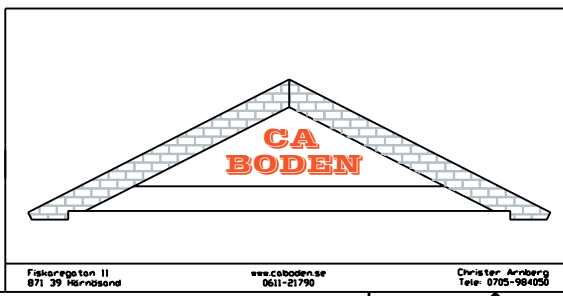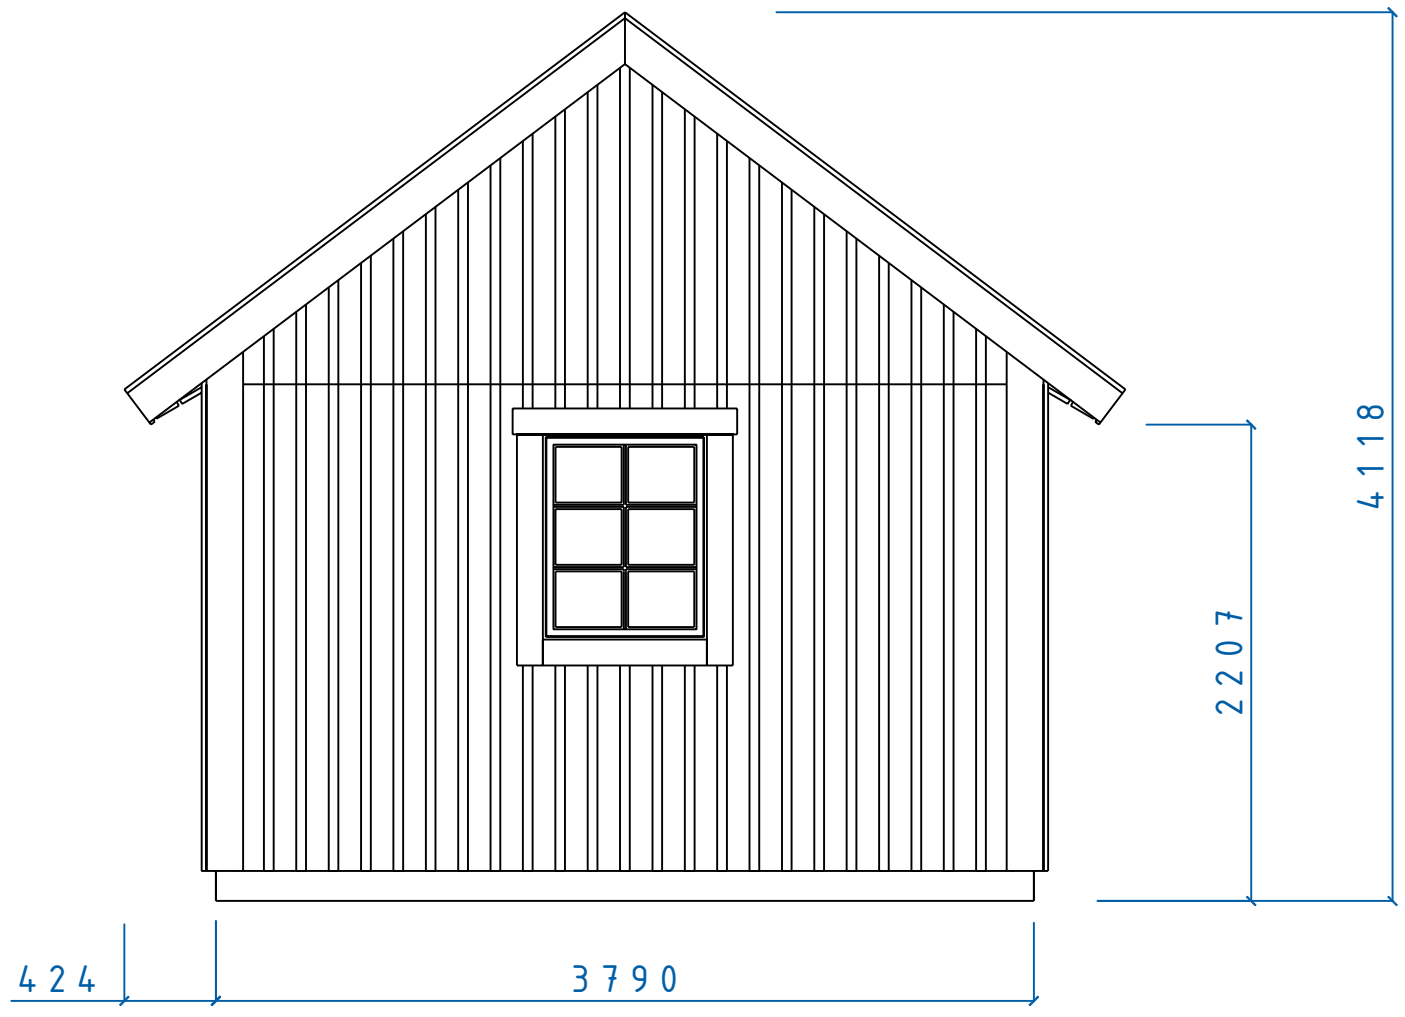

MAXI SERIE				
FASAD GAVEL				
F 8x10 TAK 37°				
SIZE	DATE	DWG NO.	REV	
	060207	05100496		
SCALE	Designed by: SMÅLÄNNING		SHEET	


REVISIONS				
ZONE	REV	DESCRIPTION	DATE	APPROVED

8000

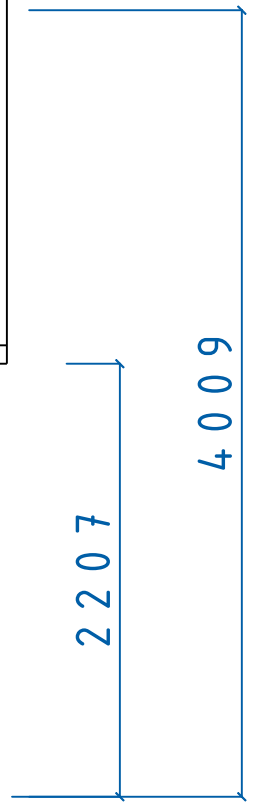 

400

7200

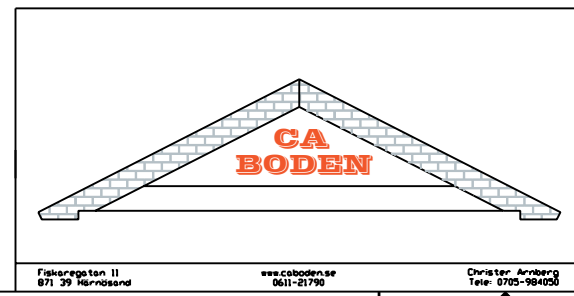



MAXI SERIE				
ADELSÖ FASAD TAK 37°				
SIZE	DATE	DWG NO.	REV	
	060309	05100671		
SCALE	Designed by: SMÅLÄNNING		SHEET	

Fiskerisgatan 11
871 39 Hårnäsönd

www.caboden.se
0611-21790

Christer Arnborg
Tele: 0703-984050

REVISIONS				
ZONE	REV	DESCRIPTION	DATE	APPROVED

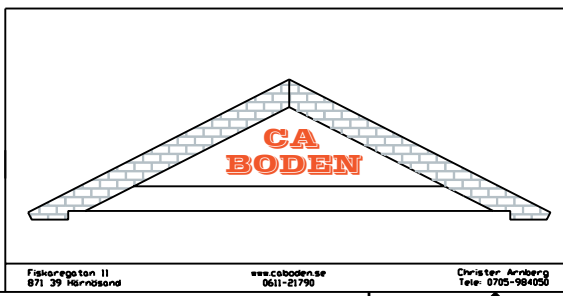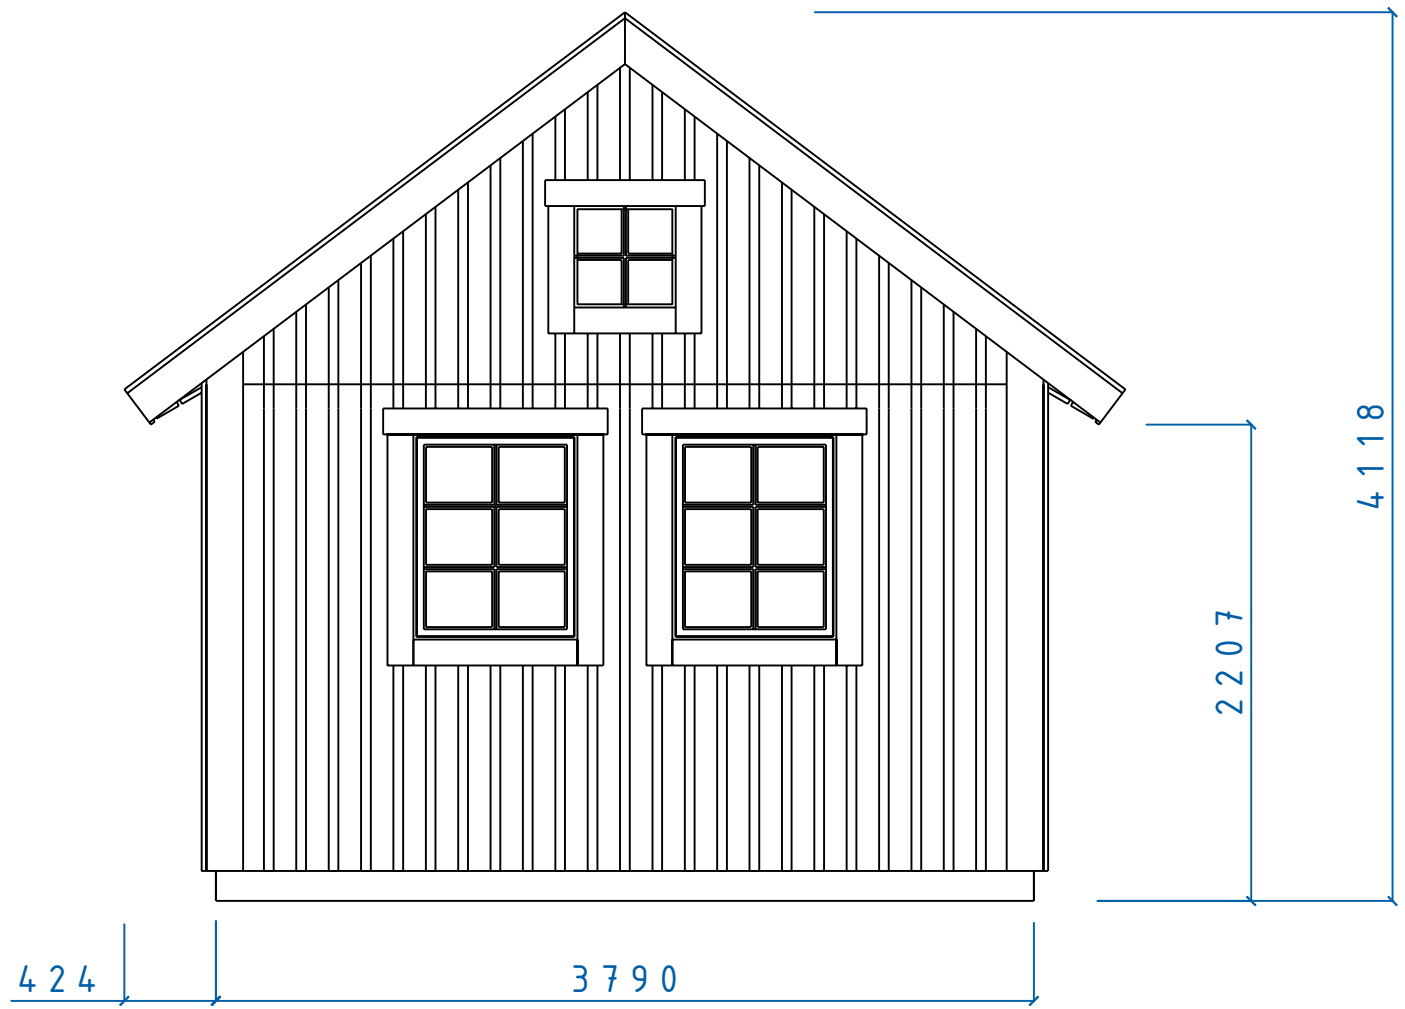



MAXI SERIE			
FASAD GAVELTAK 37°			
FÖNSTER 5X5 8x10			
SIZE	DATE	DWG NO.	REV
	060207	05100499	
SCALE	Designed by: SMÄLÄNNING		SHEET

Fiskaregatan 11
871 39 Färnäsåsa

www.caboden.se
0611-21790


Christer Arnborg
Tele: 0705-984050

REVISIONS				
ZONE	REV	DESCRIPTION	DATE	APPROVED

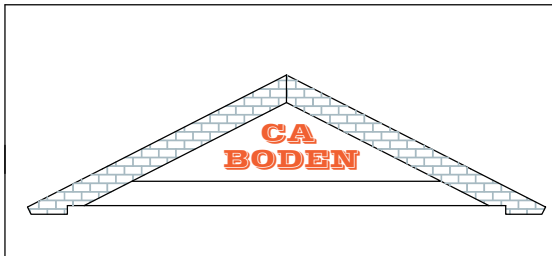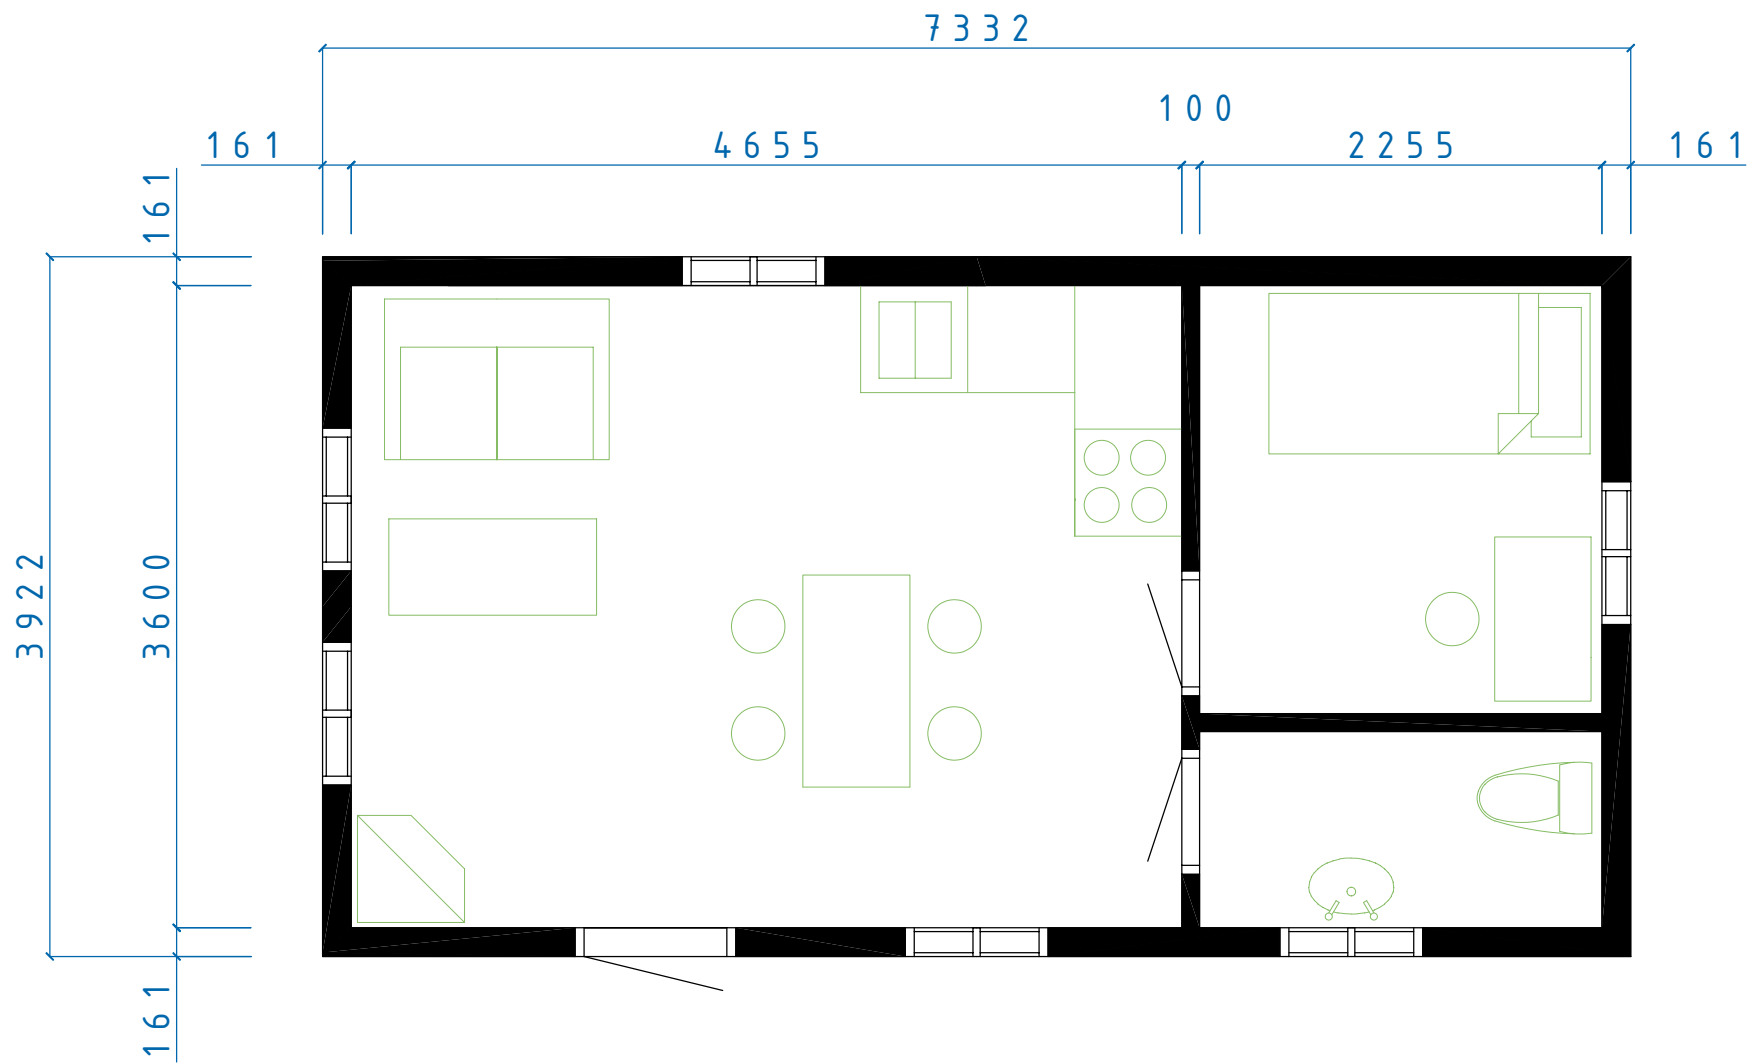


AEELSÖ MAXI SERIEN
 AEELSÖ
 PLAN

SIZE	DATE	DWG NO.	REV
060309	05100669		

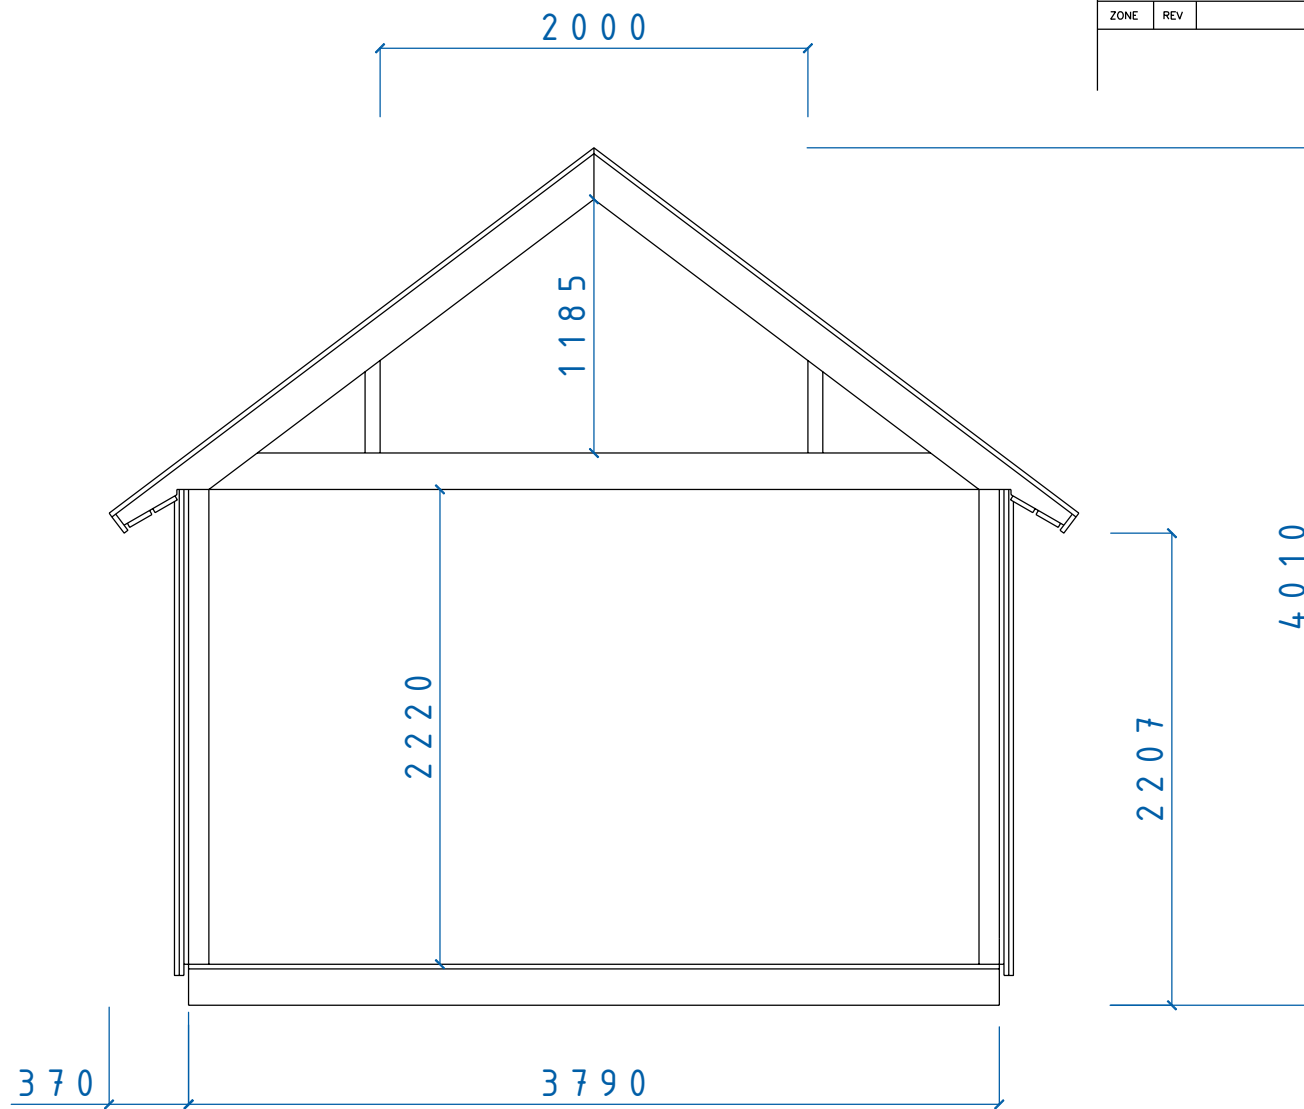

REVISIONS				
ZONE	REV	DESCRIPTION	DATE	APPROVED

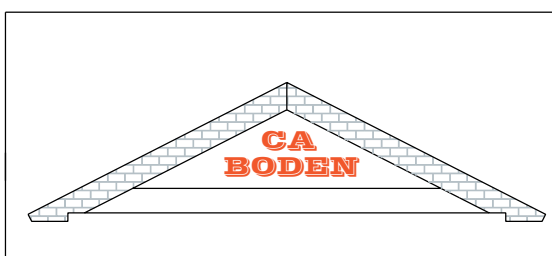

MAXI SERIE
 SEKTION MAXI SERIEN
 Tak 37° Sovloft

SIZE	DATE	DWG NO.	REV
	060204	05100449	