

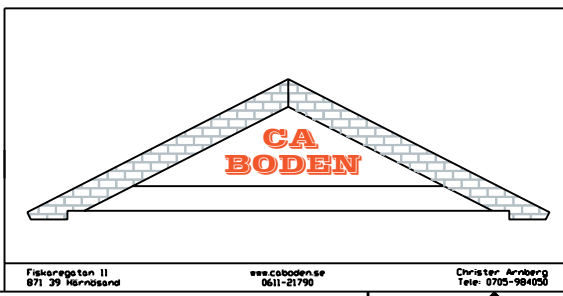
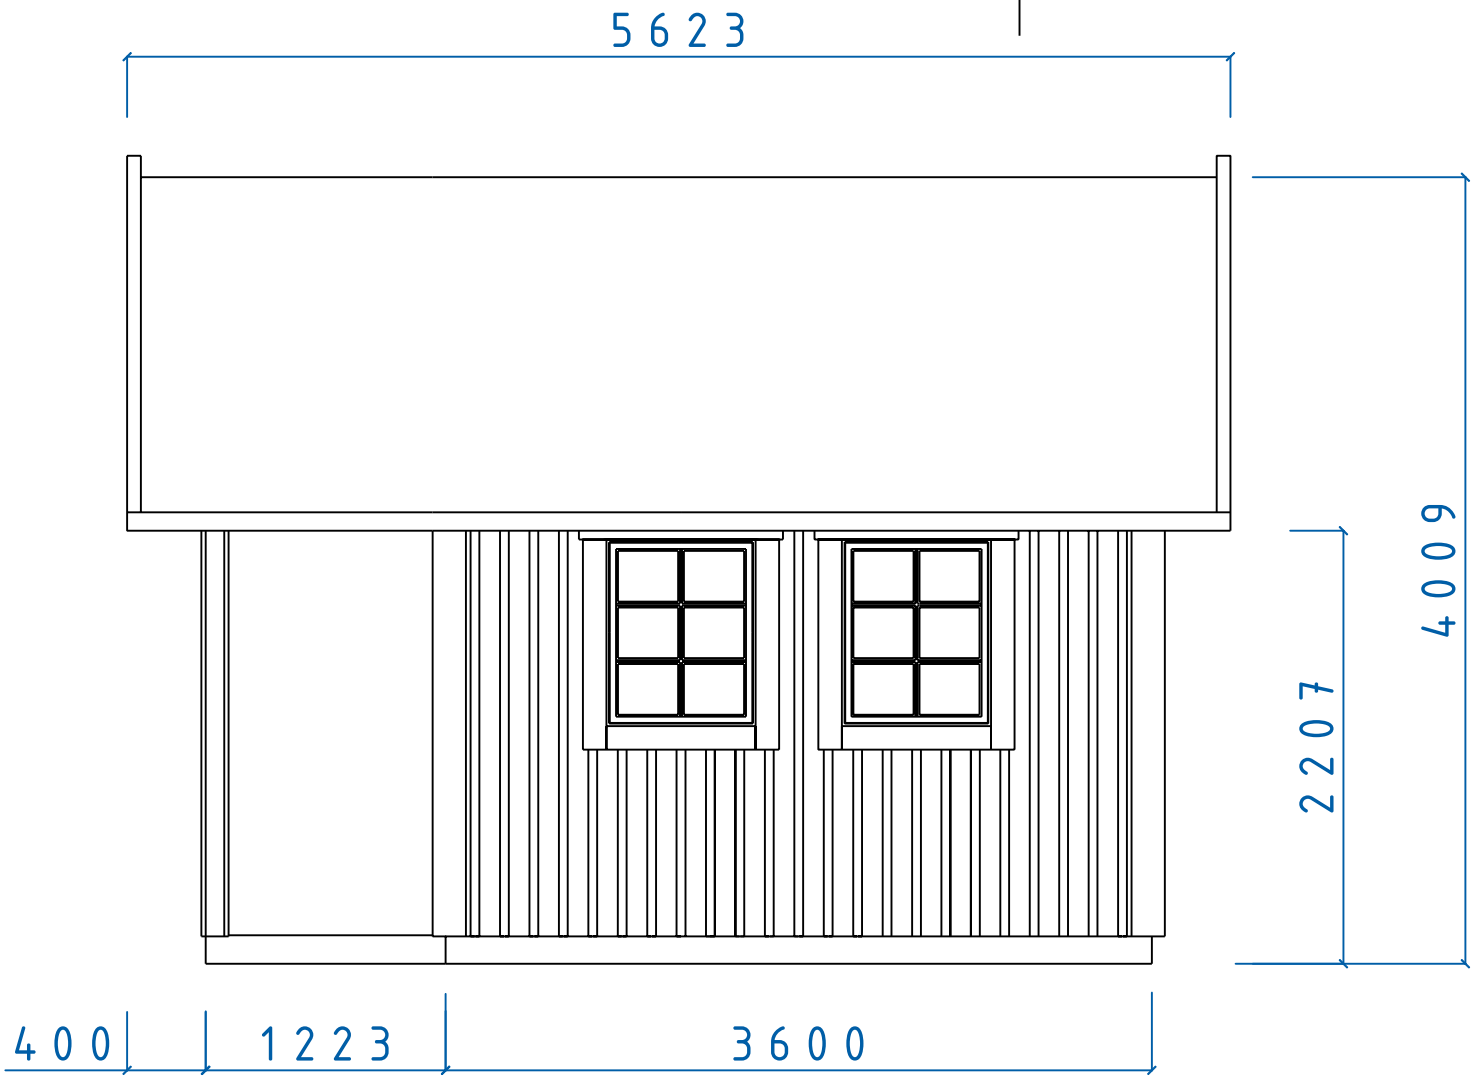


REVISIONS				
ZONE	REV	DESCRIPTION	DATE	APPROVED

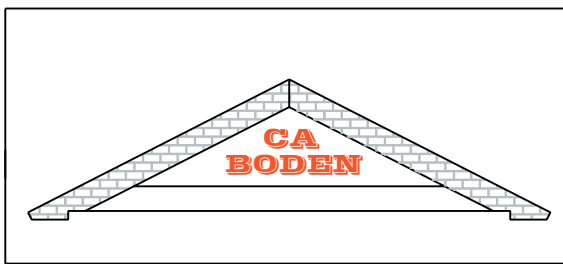



MAXI SERIE				
ALNÖ FASAD VERANDA F8 x 10				
SIZE	DATE	DWG. NO.	REV	
	060314	05100698		
SCALE	Designed by: SMÅLÄNNING		SHEET	

REVISIONS				
ZONE	REV	DESCRIPTION	DATE	APPROVED

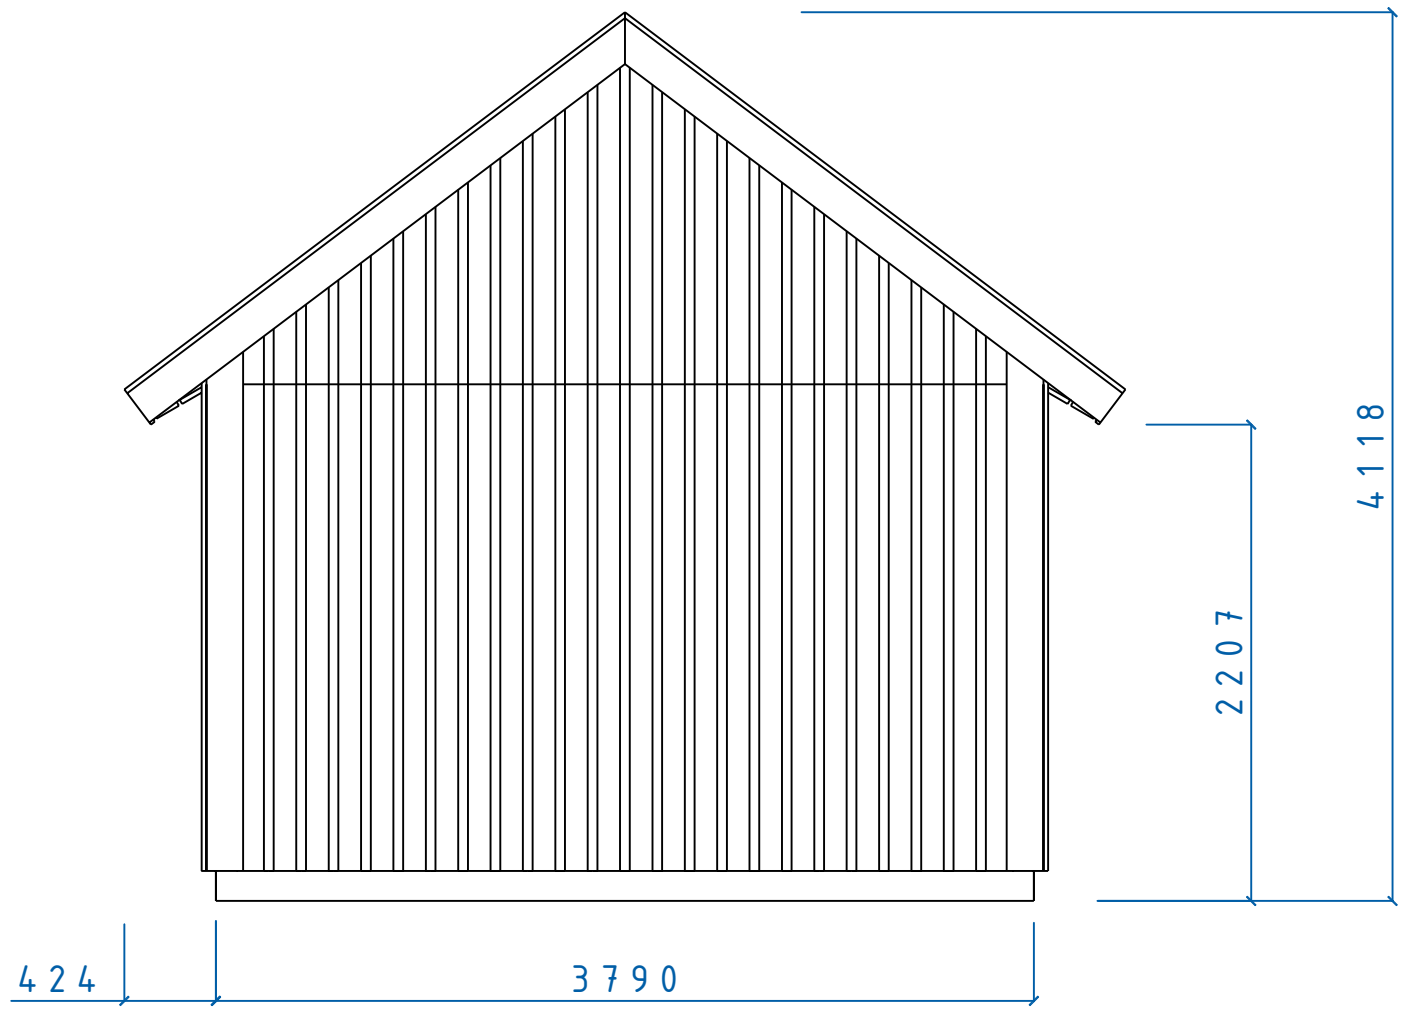



MAXI SERIE			
FASAD GAVEL			
TAK 37°			
SIZE	DATE	DWG NO.	REV
	060207	05100495	

REVISIONS				
ZONE	REV	DESCRIPTION	DATE	APPROVED

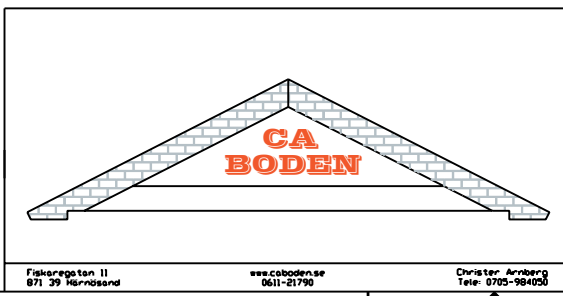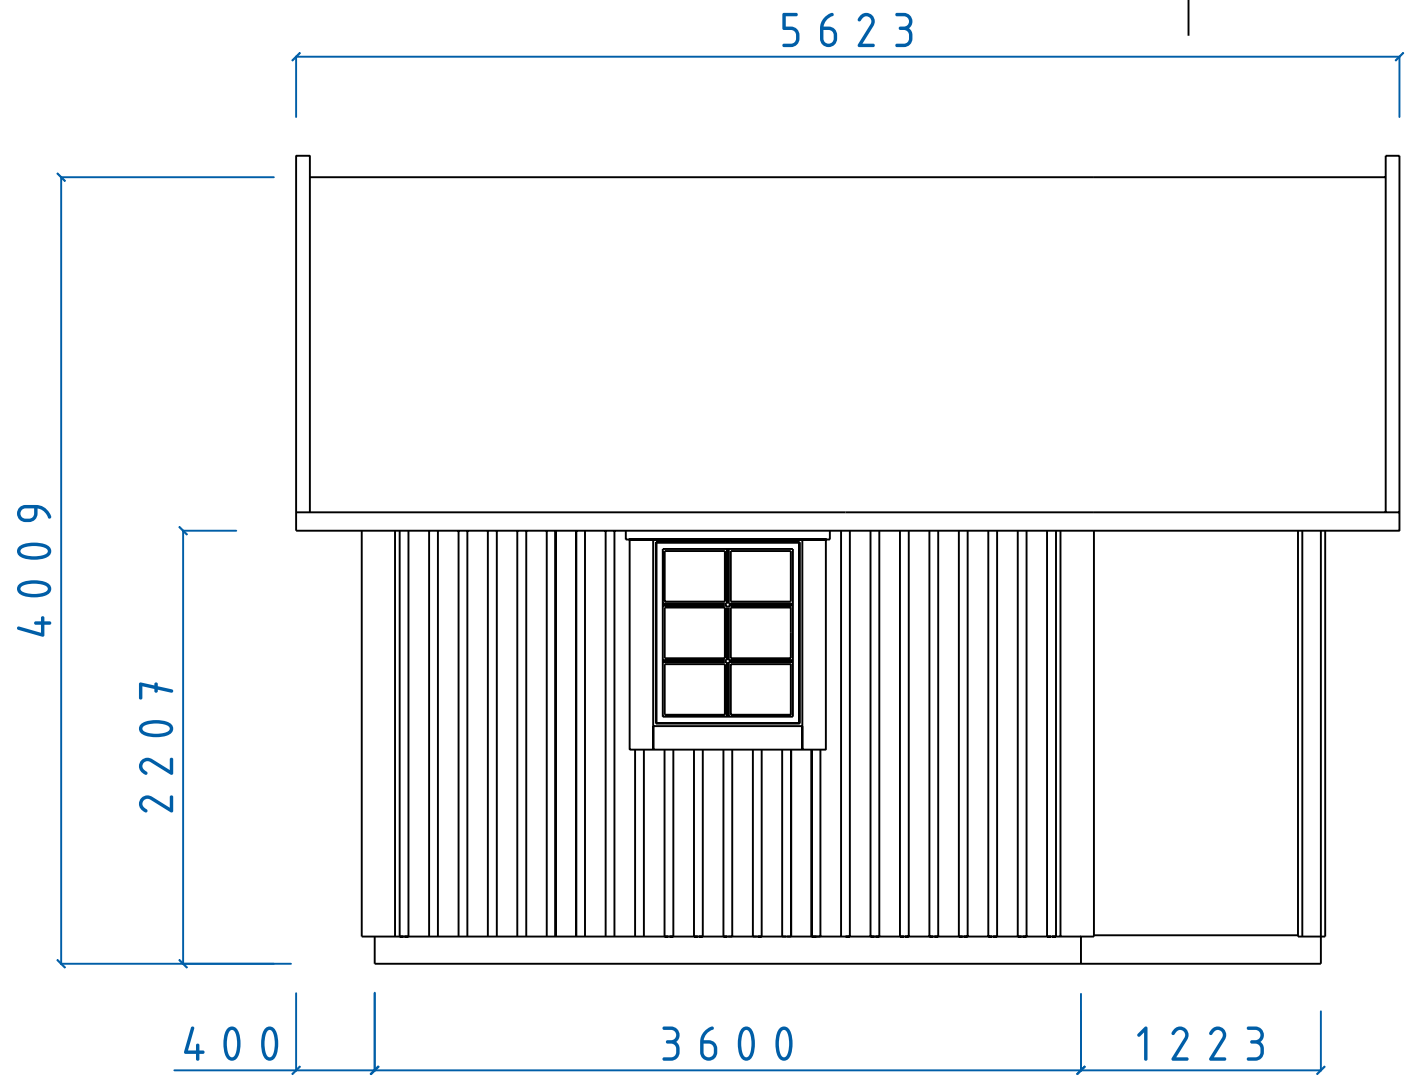

MAXI SERIE			
ALNÖ FASAD VERANDA F8 x 10			
SIZE	DATE	DWG NO.	REV
	060315	05100697	
SCALE	Designed by: SMÄLÄNNING		SHEET

REVISIONS				
ZONE	REV	DESCRIPTION	DATE	APPROVED

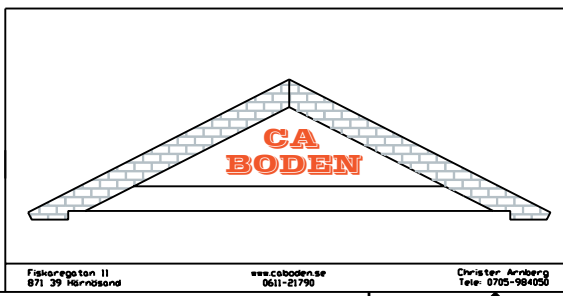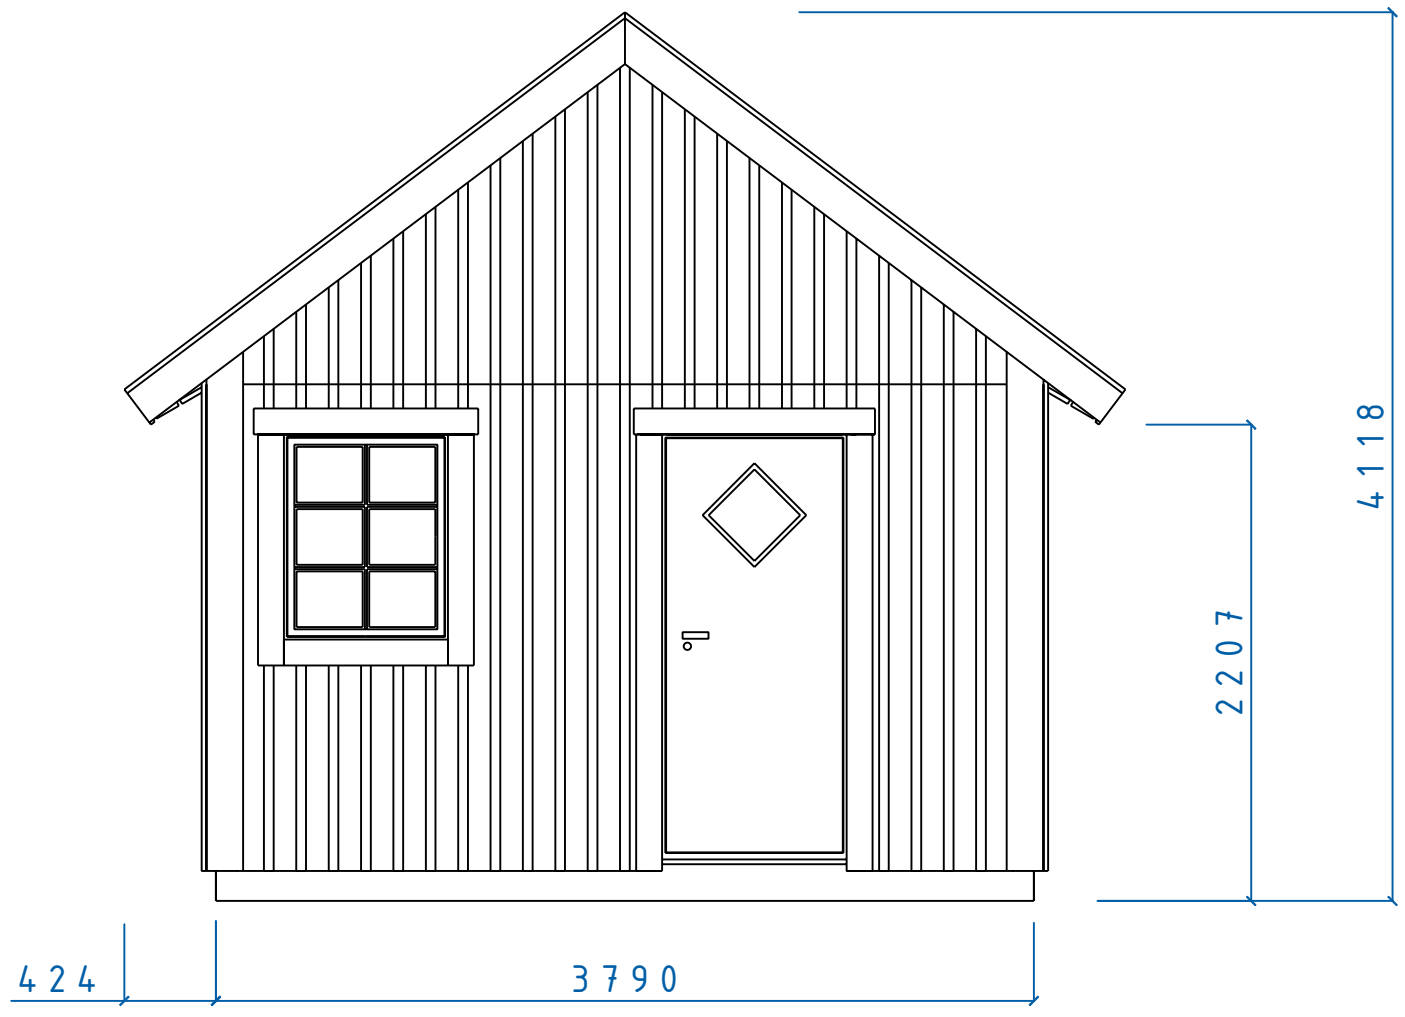



MAXI SERIE			
FASAD GAVEL TAK 37°			
FÖNSTER 8x10 DÖRR 9x20			
SIZE	DATE	DWG NO.	REV
060207	05100497		
SCALE	Designed by: SMÄLÄNNING		SHEET

Fiskaregatan 11
871 39 Värmdö

www.caboden.se
061-21790


Christer Arnborg
Tele: 0705-984050

REVISIONS				
ZONE	REV	DESCRIPTION	DATE	APPROVED

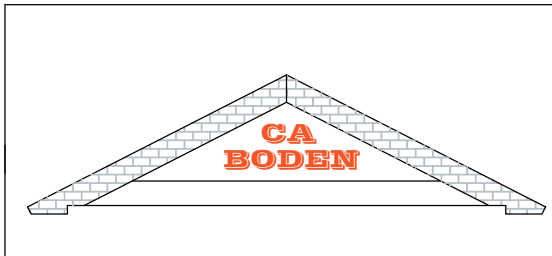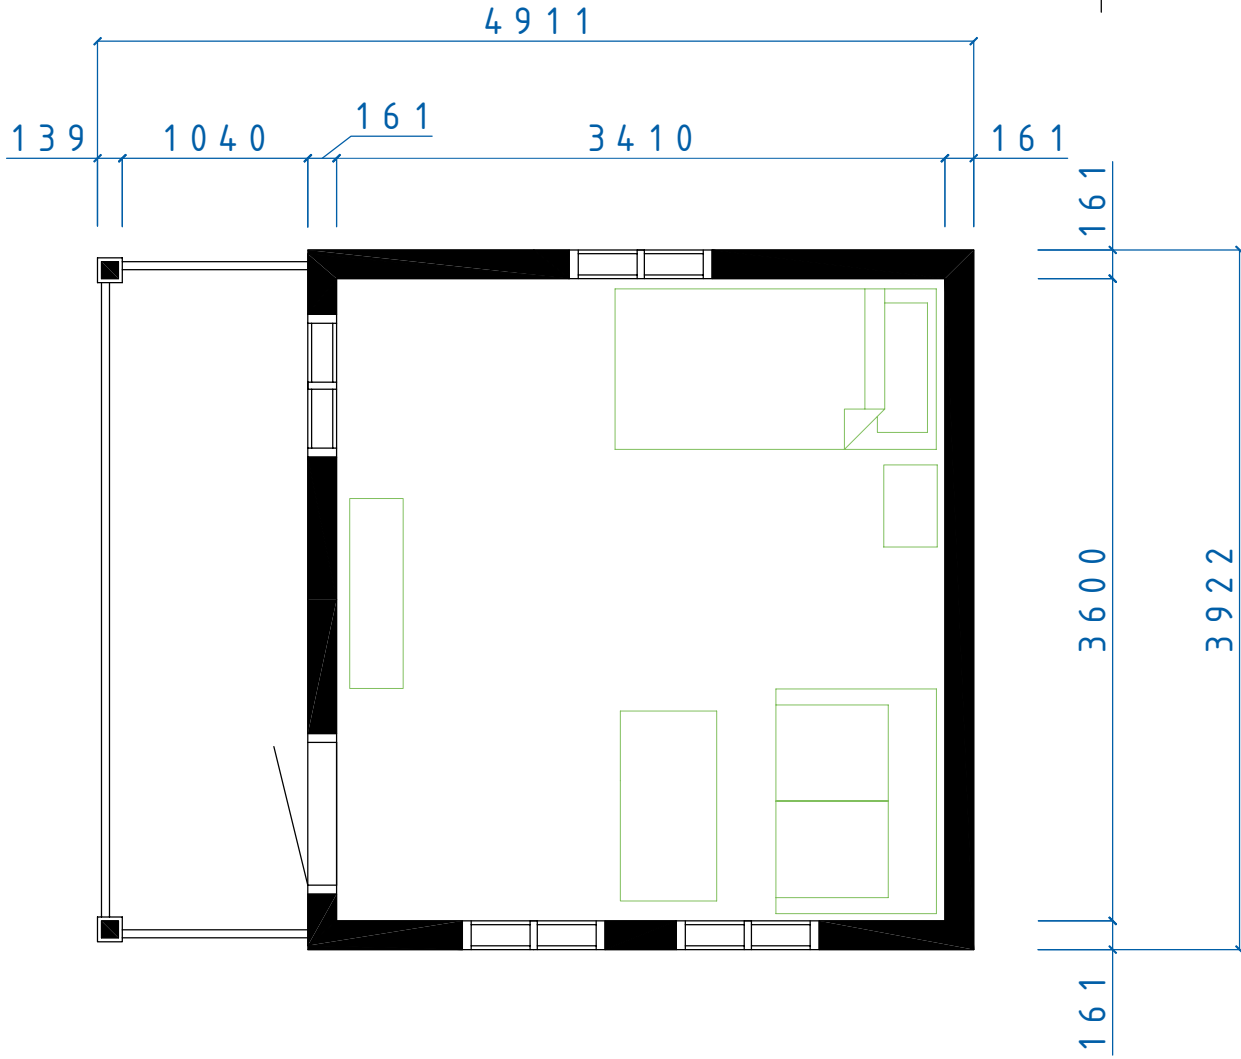


ALNÖ MAXI SERIEN
 ALNÖ VERANDA
 PLAN FEL MÅTT VERANDA

SIZE	DATE	DWG NO.	REV
	060315	05100696	

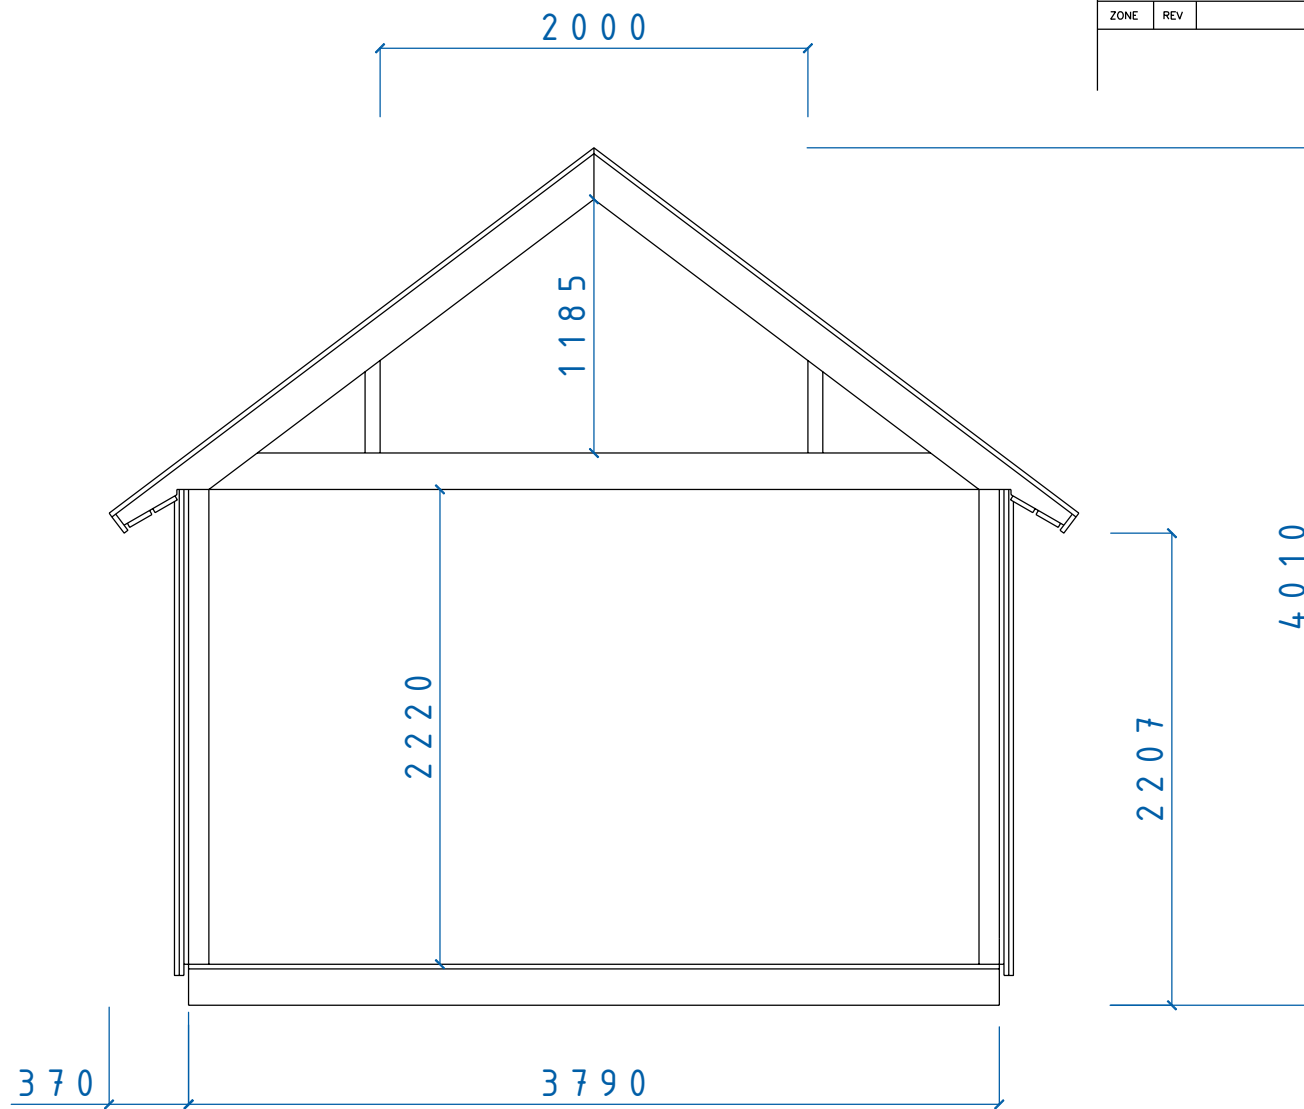

REVISIONS				
ZONE	REV	DESCRIPTION	DATE	APPROVED

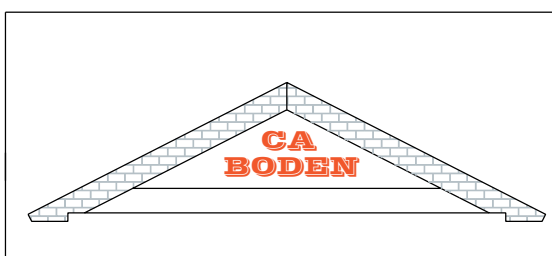

MAXI SERIE
 SEKTION MAXI SERIEN
 Tak 37° Sovloft

SIZE	DATE	DWG NO.	REV
	060204	05100449	