

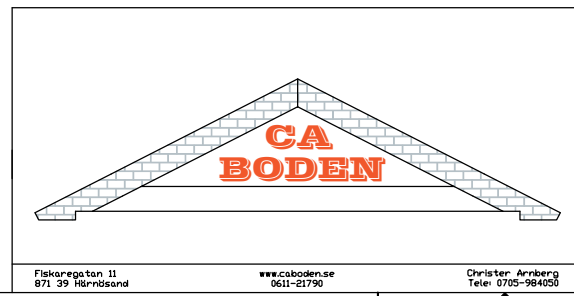
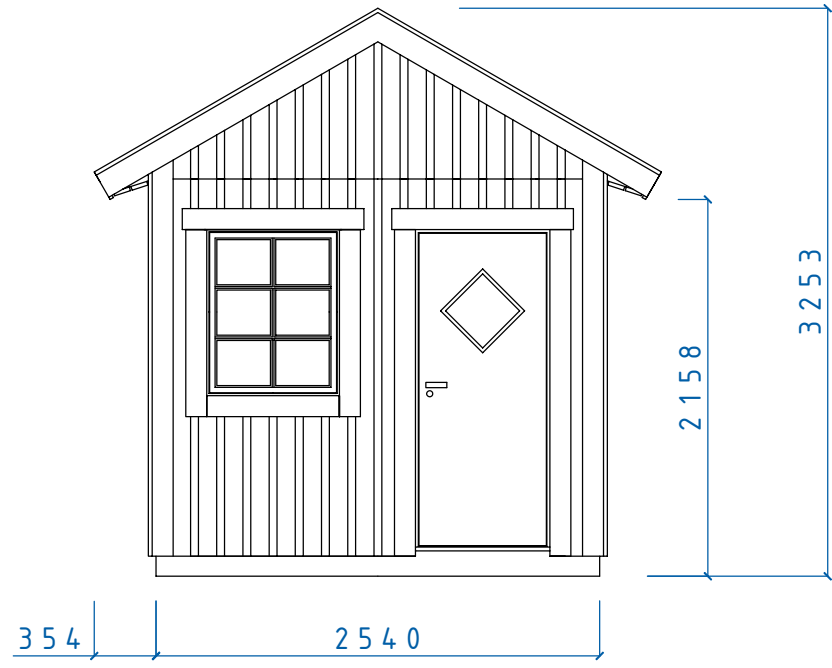


REVISIONS				
ZONE	REV	DESCRIPTION	DATE	APPROVED

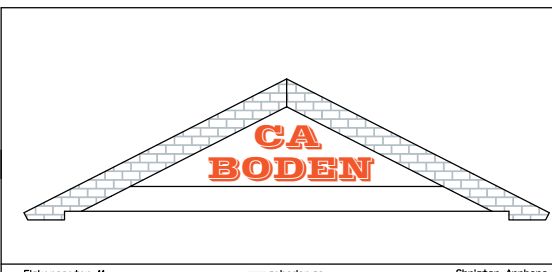



MINI SERIE				
FASAD GAVEL				
F8x10 D 8x19 TAK 30°				
SIZE	DATE	DWG NO.	REV	
060330		05100729		
SCALE	Designed by: SMÅLÄNNING		SHEET	

REVISIONS				
ZONE	REV	DESCRIPTION	DATE	APPROVED

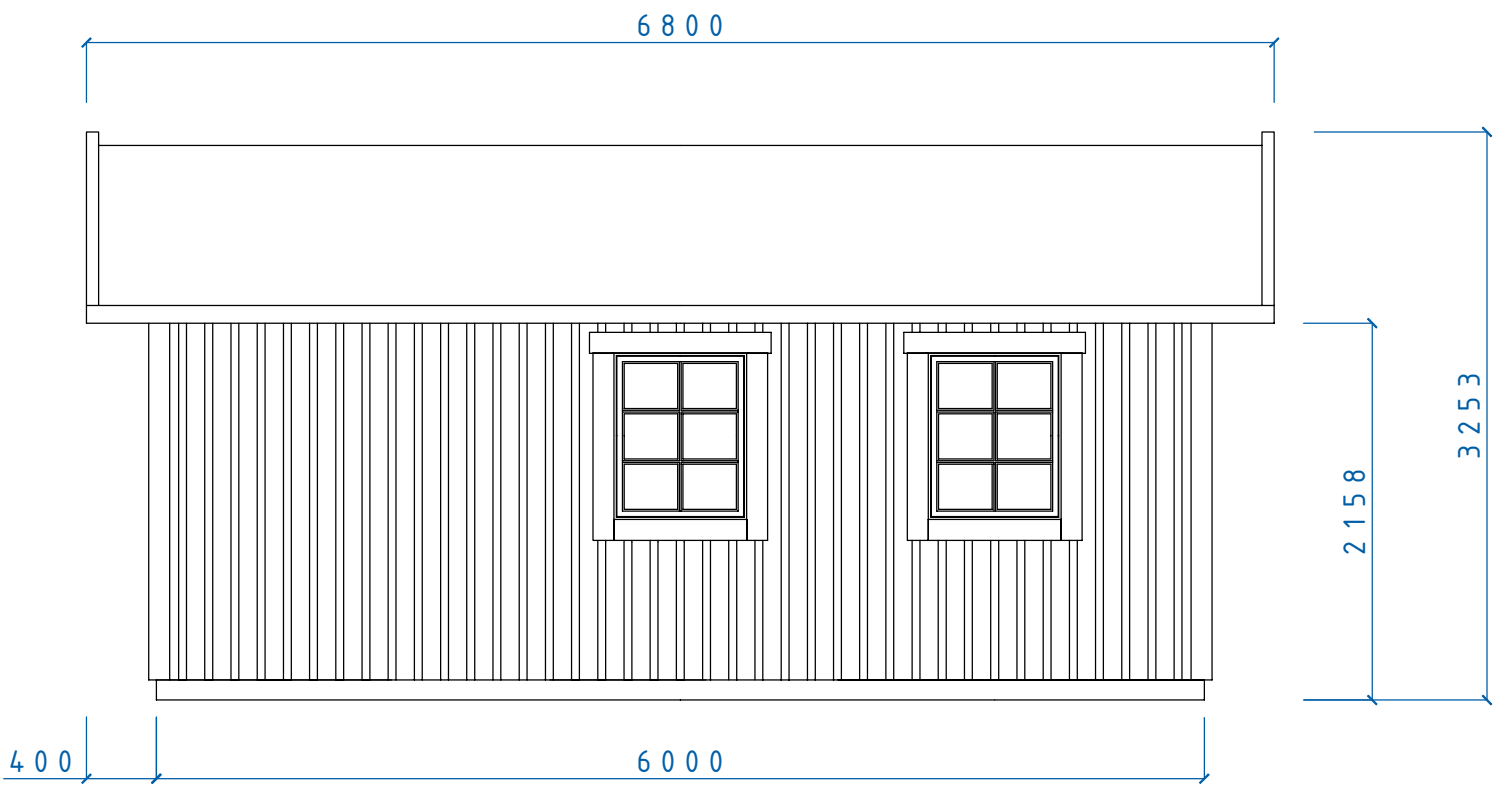



MINI SERIE				
ASPÖ FASAD SIDA				
F8x10 TAK 30°				
SIZE	DATE	DWG NO.	REV	
	060328	05100744		
SCALE	Designed by: SMÅLÄNNING		SHEET	

REVISIONS				
ZONE	REV	DESCRIPTION	DATE	APPROVED

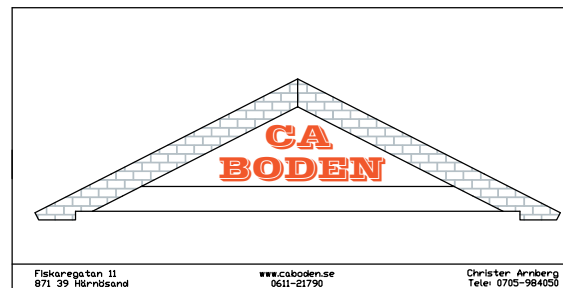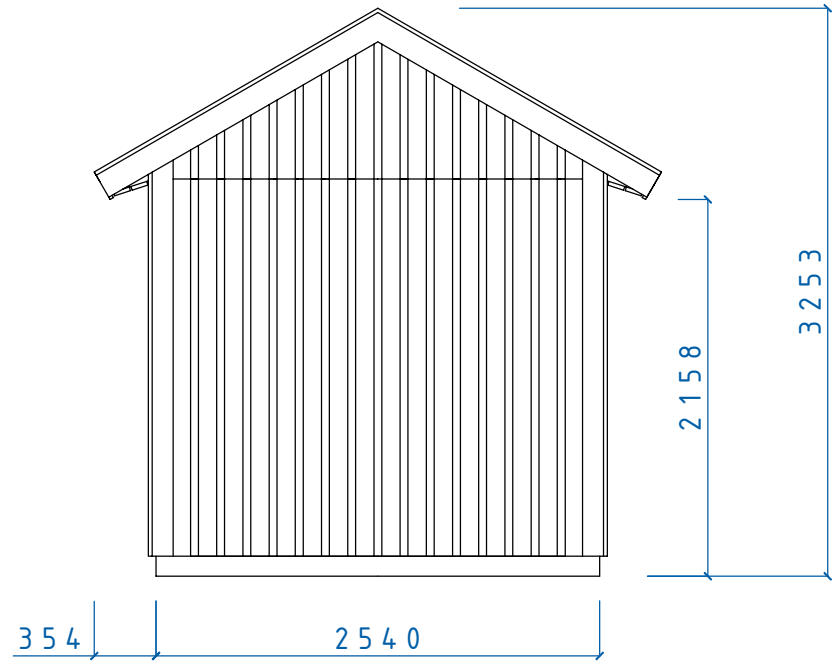

MINI SERIE				
FASAD GAVEL				
TAK 30°				
SIZE	DATE	DWG NO.	REV	
	060328	05100706		
SCALE	Designed by: SMÅLÄNNING		SHEET	



REVISIONS				
ZONE	REV	DESCRIPTION	DATE	APPROVED

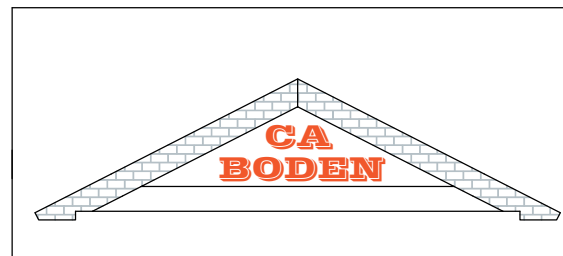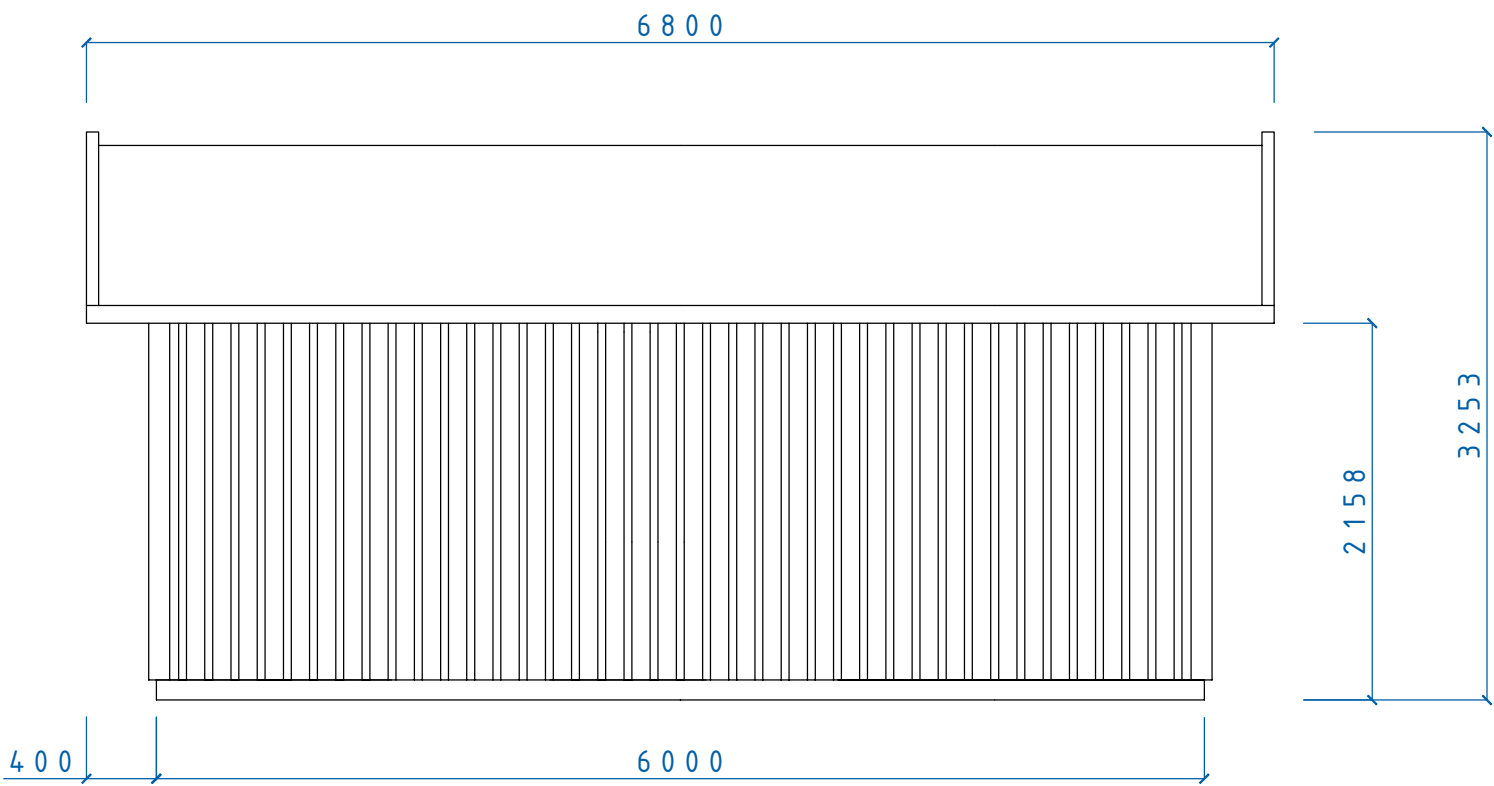


MINI SERIE
 ASPÖ FASAD SIDA
 TAK 30°

SIZE	DATE	DWG NO.	REV
	060328	05100730	


REVISIONS				
ZONE	REV	DESCRIPTION	DATE	APPROVED

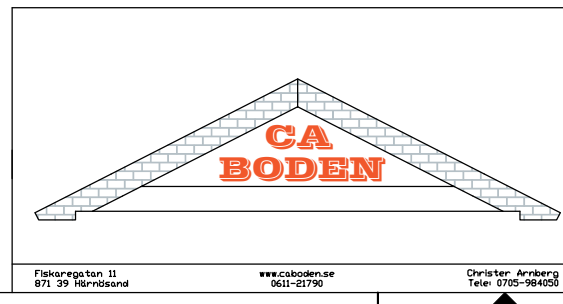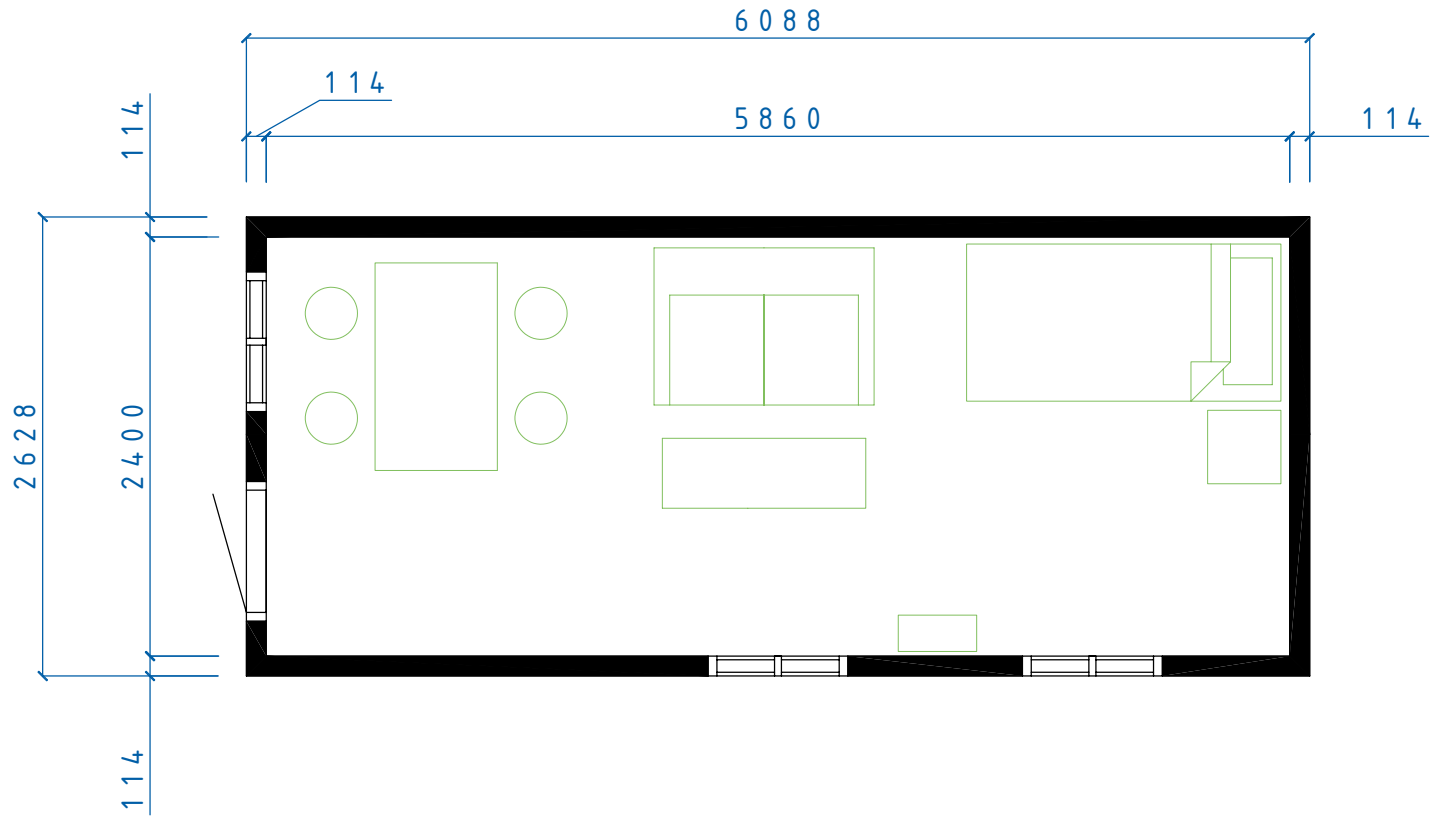

MINI SERIE				
ASPÖ PLAN				
SIZE	DATE	DWG NO.	REV	
	060330	05100741		
SCALE	Designed by: SMÅLÄNNING		SHEET	

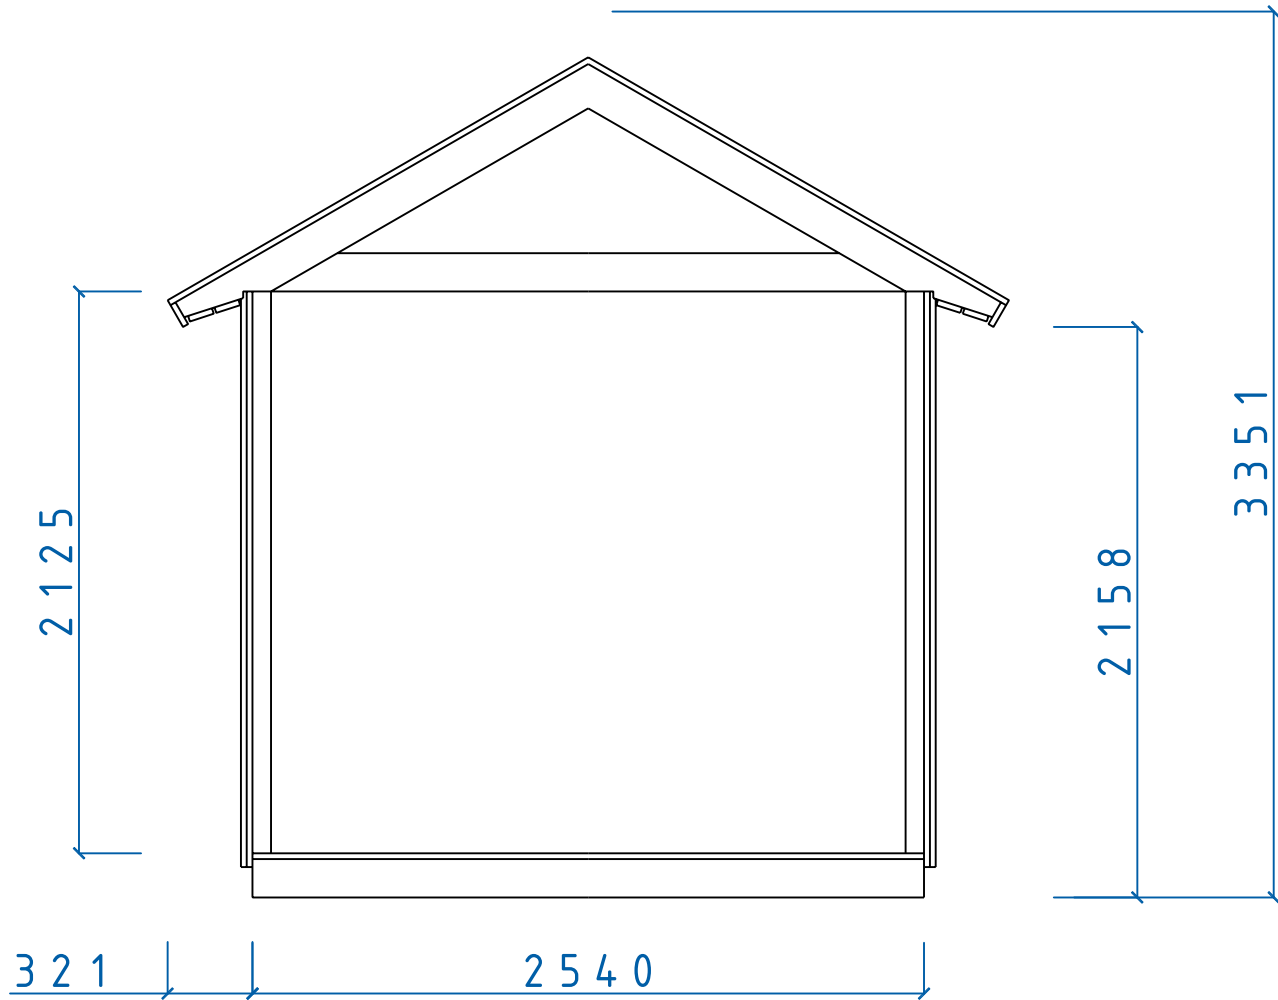

REVISIONS				
ZONE	REV	DESCRIPTION	DATE	APPROVED

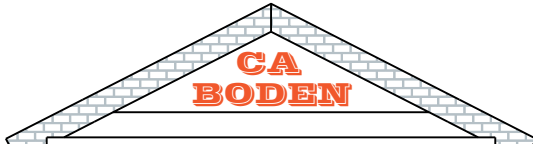		MINI SERIE		
		MINI SEKTION		
SIZE	DATE	DWG NO.	REV	
	060329	05100726		
Fiskaregatan 11 871 39 Rörörsåsa		www.caboden.se 0611-21790	Christer Arnborg Tele: 0705-984050	
SCALE	Designed by: SMÅLÄNNING		SHEET	