
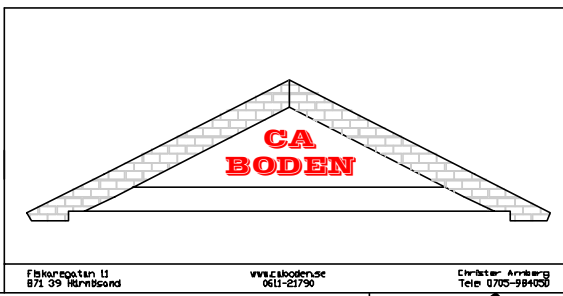



REVISIONS				
ZONE	REV	DESCRIPTION	DATE	APPROVED

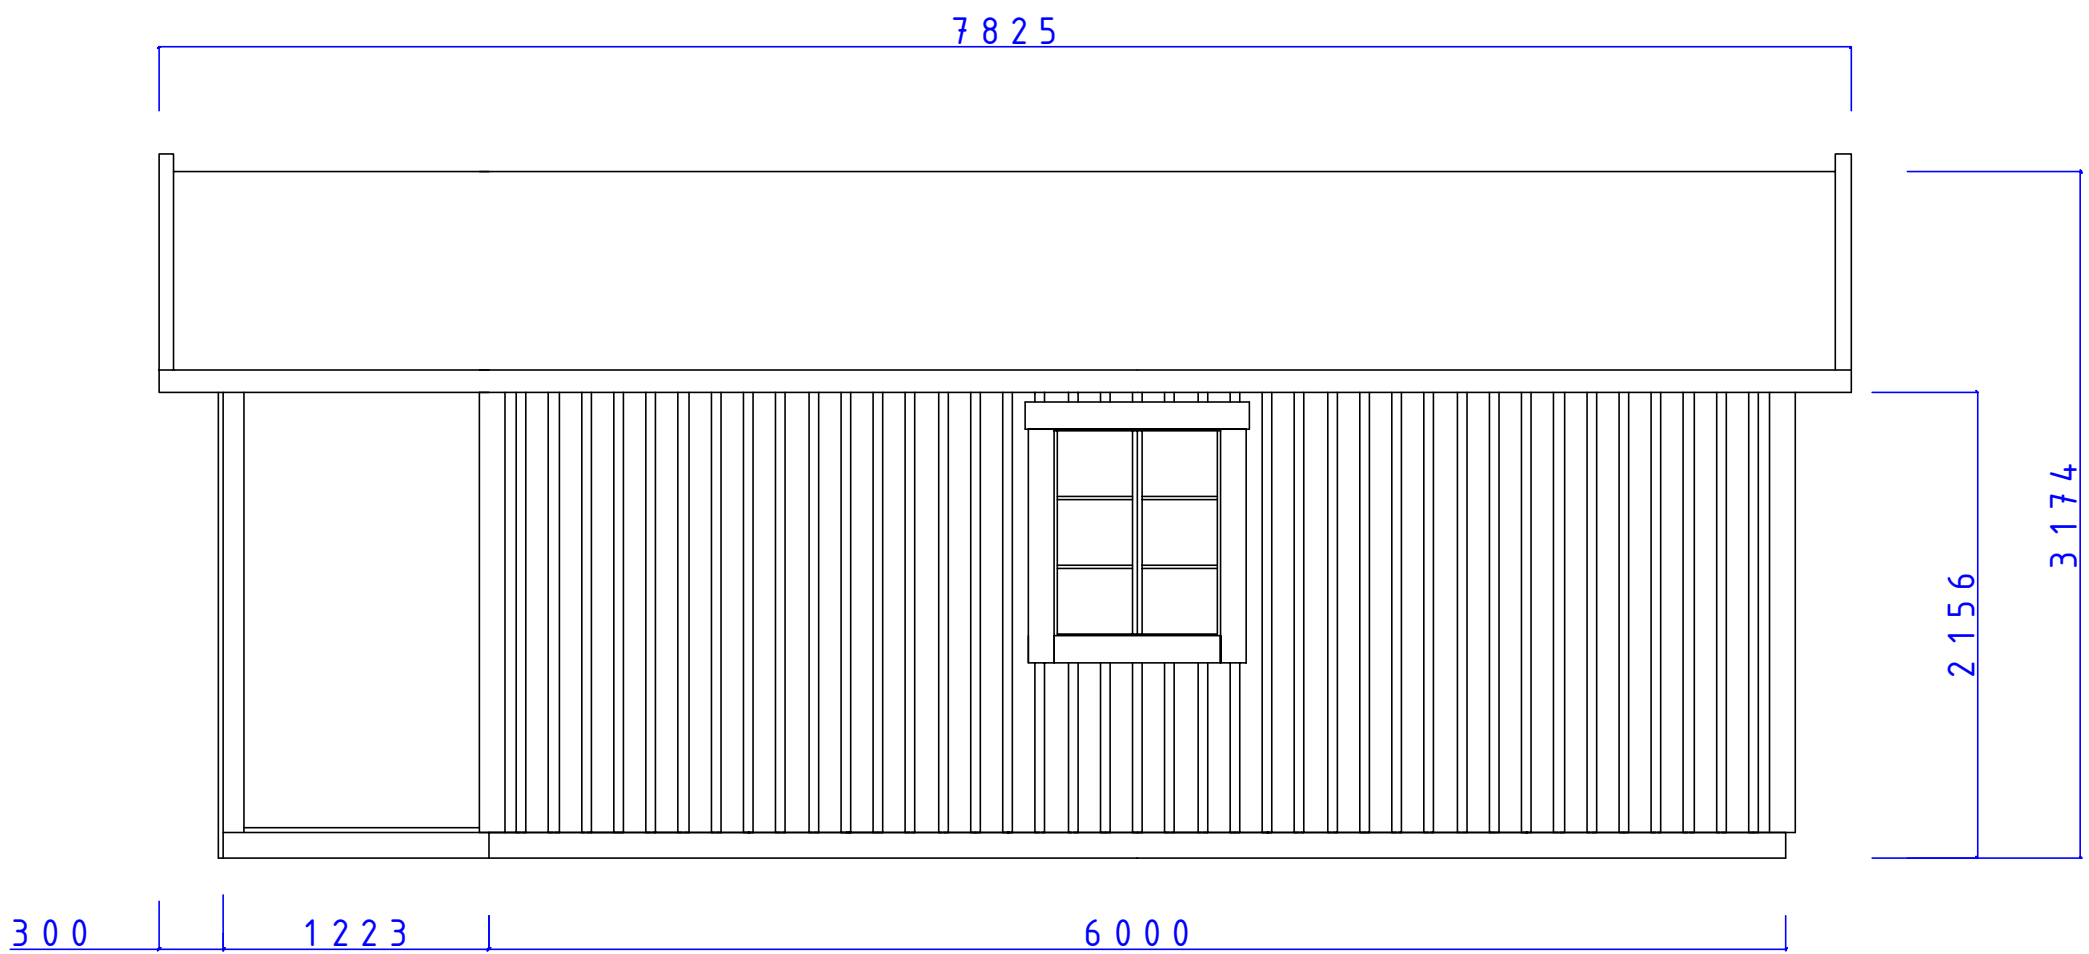


MINI SERIEN
 ASPÖ VERANDA
 FASAD FÖNSTERSIDA



SIZE	DATE	DWG NO.	REV
	050213	05100264	

REVISIONS				
ZONE	REV	DESCRIPTION	DATE	APPROVED

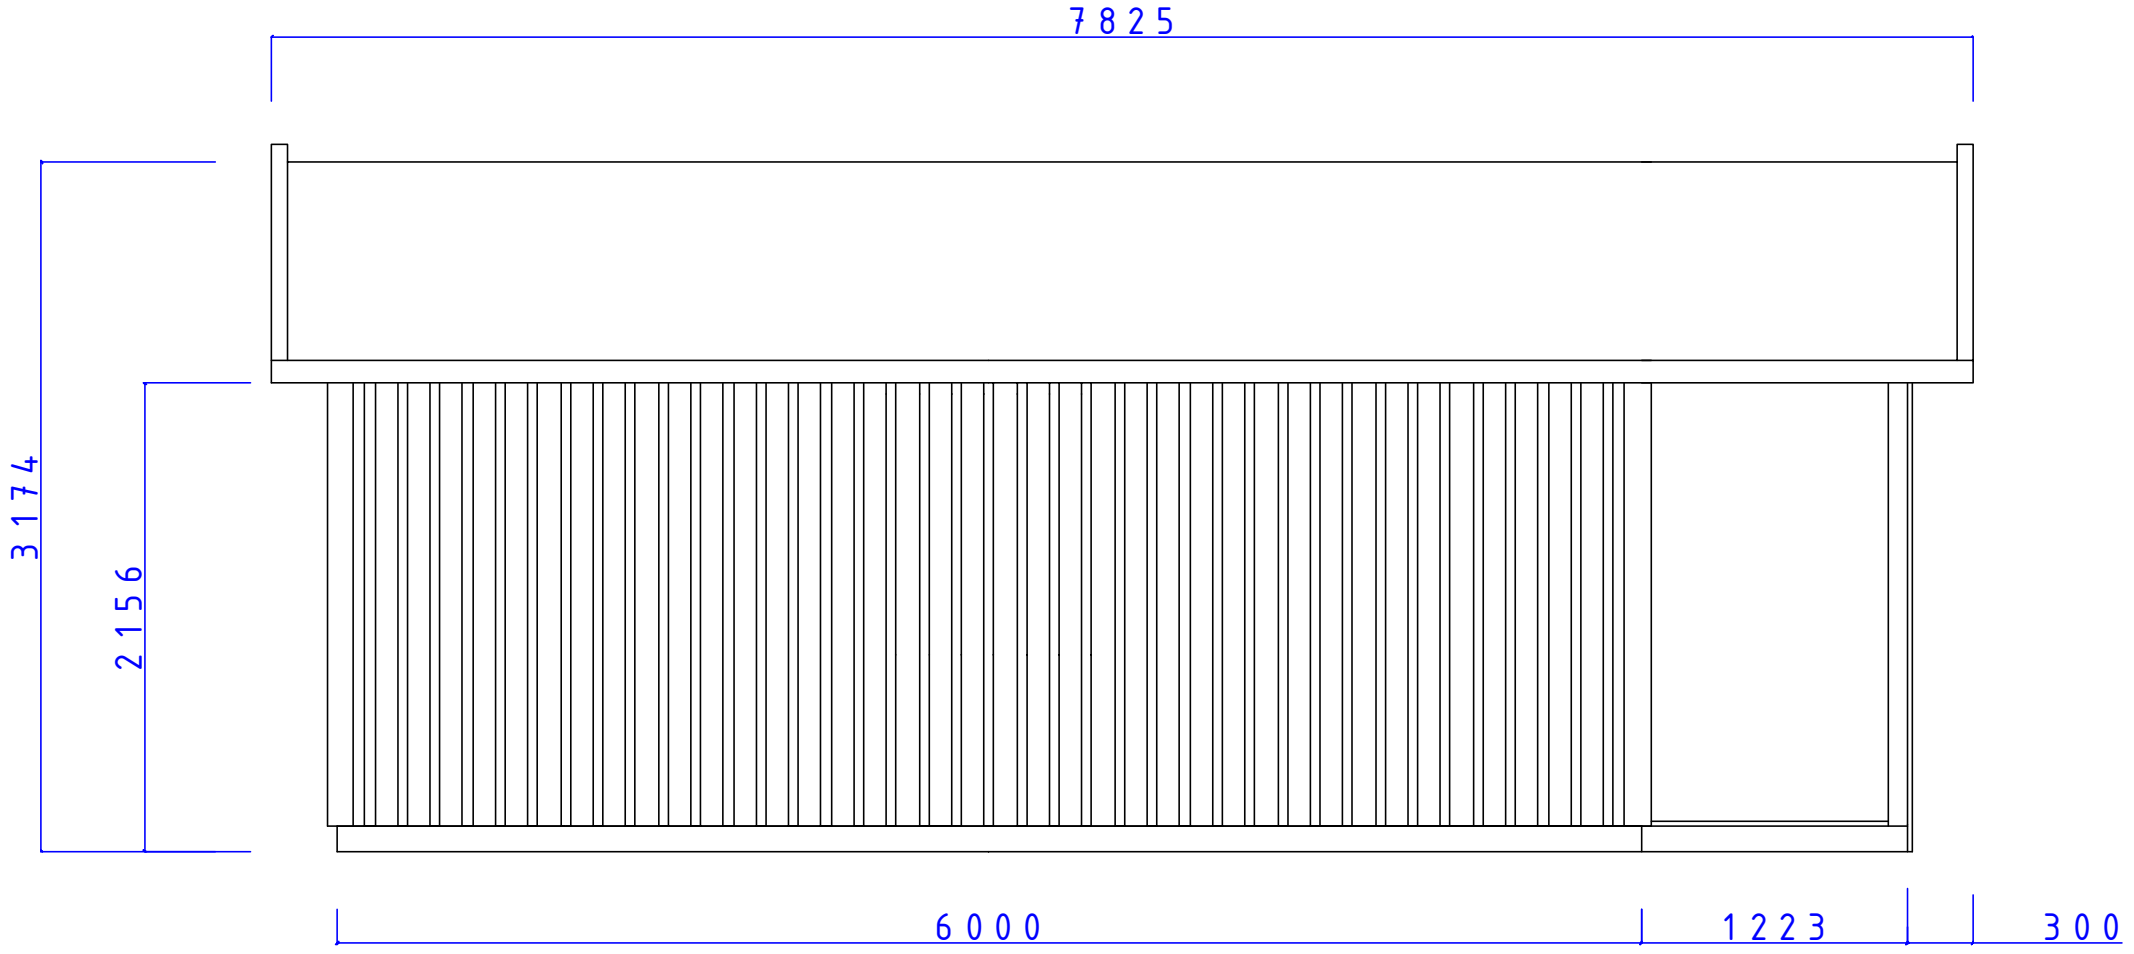

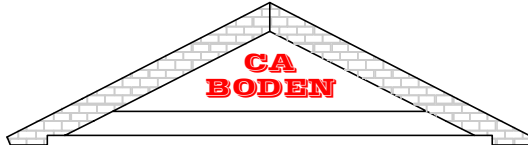	MINI SERIEN			
	ASPÖ VERANDA FASAD LÅNGSIDA			
SIZE	DATE	DWG NO.	REV	
	050213	05100265		
Fiskerigatan 11 671 39 Hårbystrand	www.caboden.se 0611-82730	Christen Anlägg Telef: 0705-904003	SCALE	Designed by: SMÅLÄNNING
				SHEET



REVISIONS				
ZONE	REV	DESCRIPTION	DATE	APPROVED

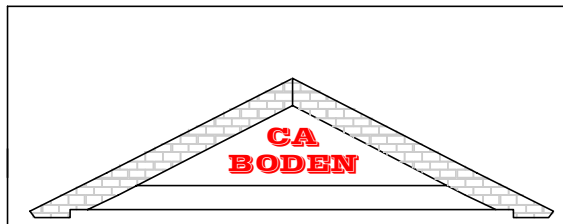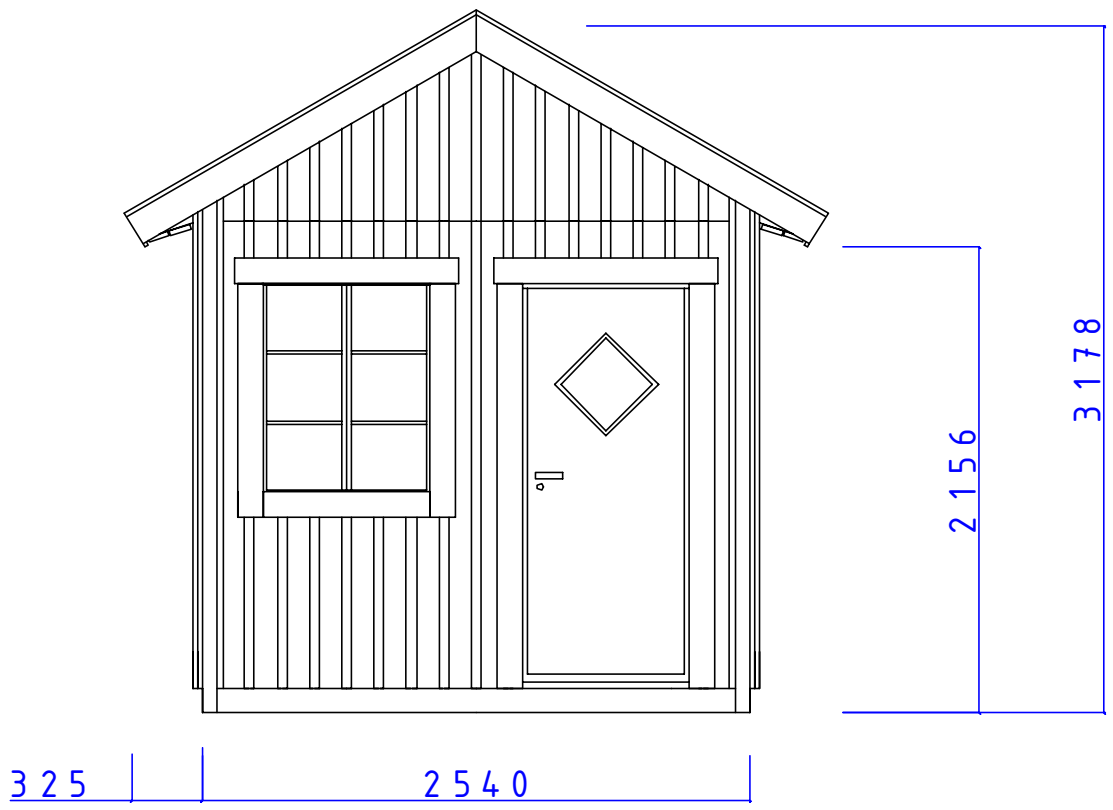

MINI SERIEN
 MINI VERANDA
 FASAD DÖRRGAVEL



SIZE	DATE	DWG NO.	REV
	050213	05100266	

REVISIONS				
ZONE	REV	DESCRIPTION	DATE	APPROVED

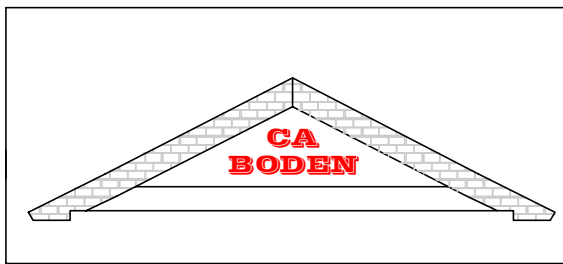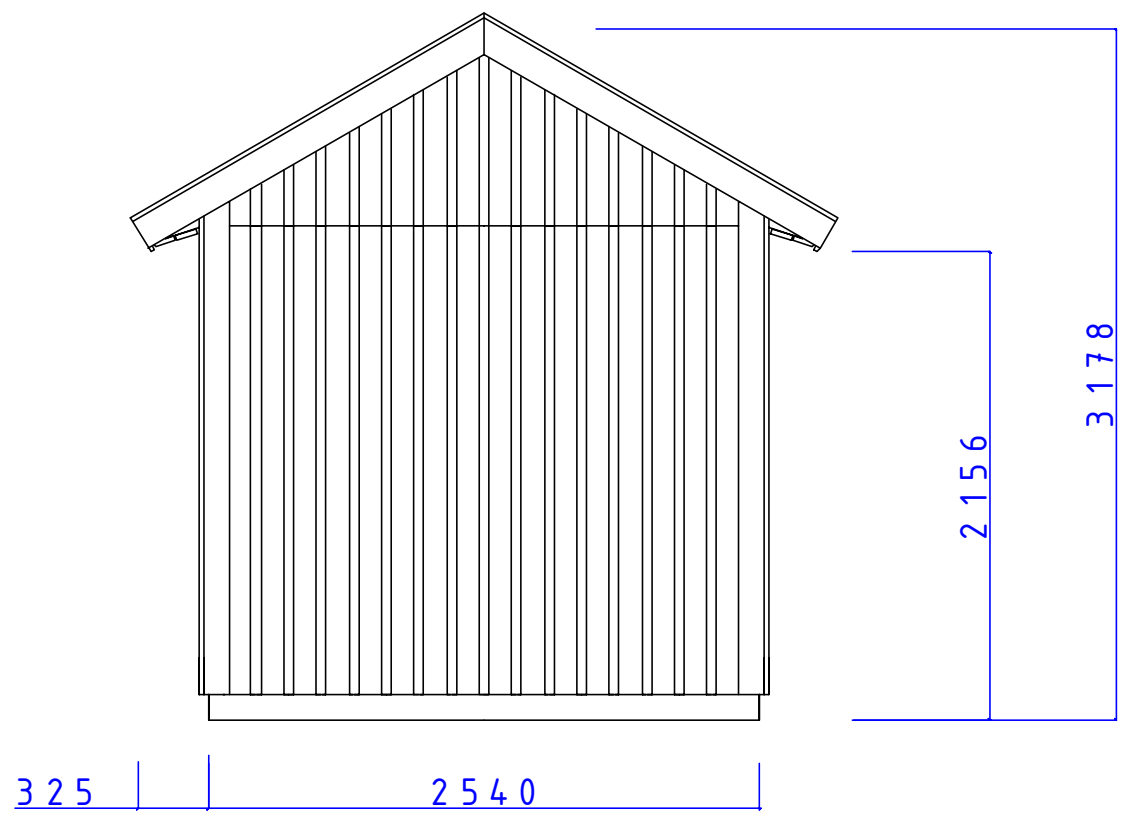

MINI SERIEN			
MINI FASAD GAVEL			
SIZE	DATE	DWG NO.	REV
	050213	05100257	

REVISIONS				
ZONE	REV	DESCRIPTION	DATE	APPROVED

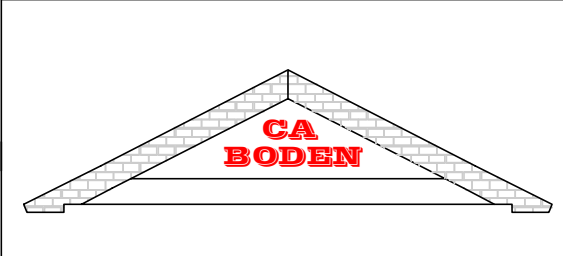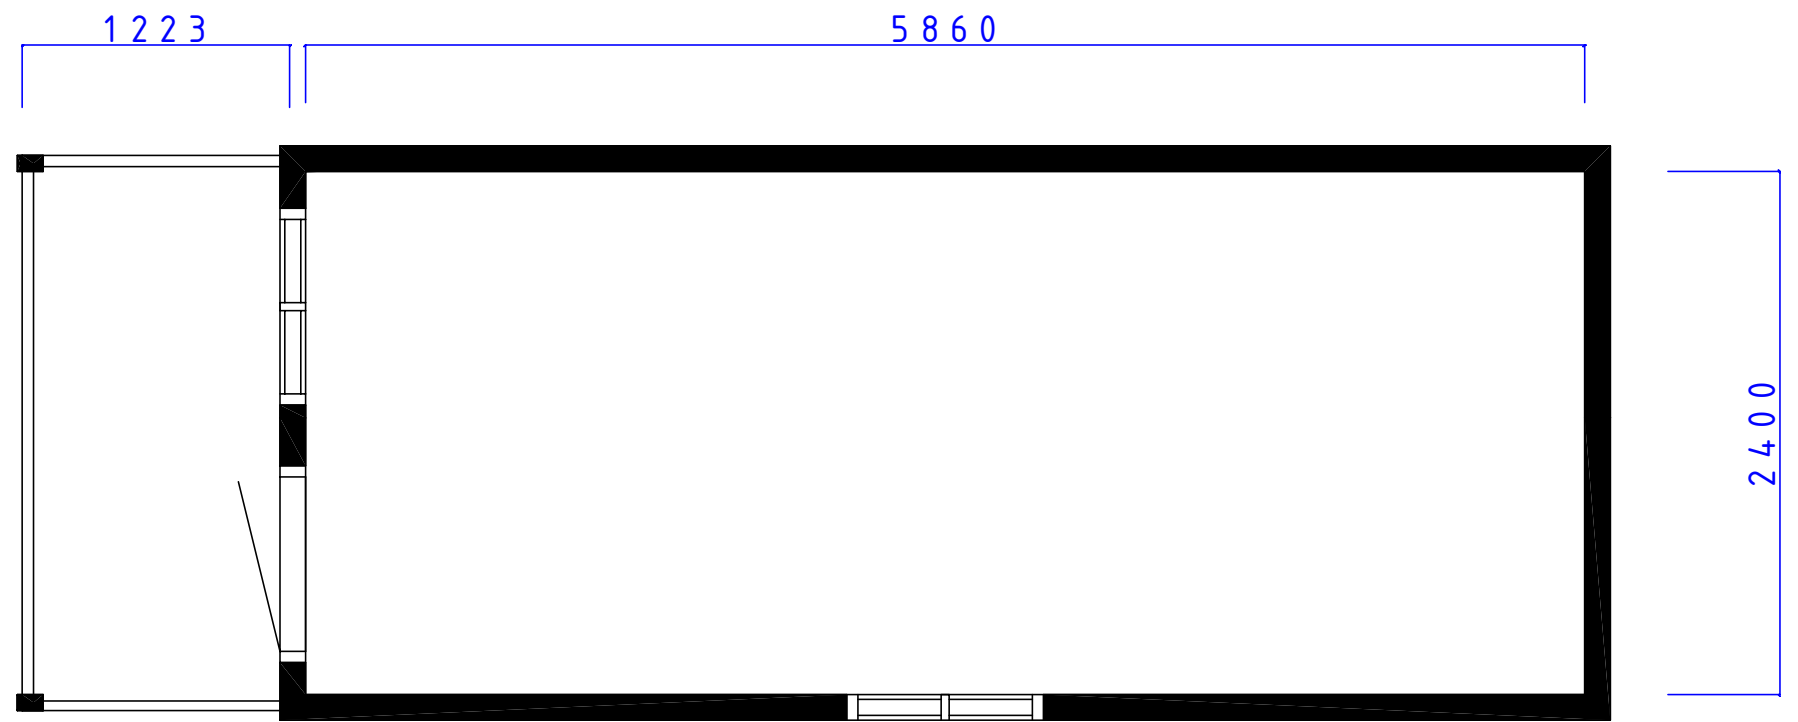

MINI SERIE

ASPÖ VERANDA
PLAN

SIZE	DATE	DWG No.	REV
	050213	05100267	