
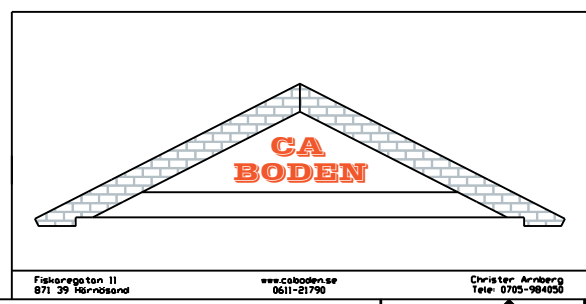


REVISIONS				
ZONE	REV	DESCRIPTION	DATE	APPROVED

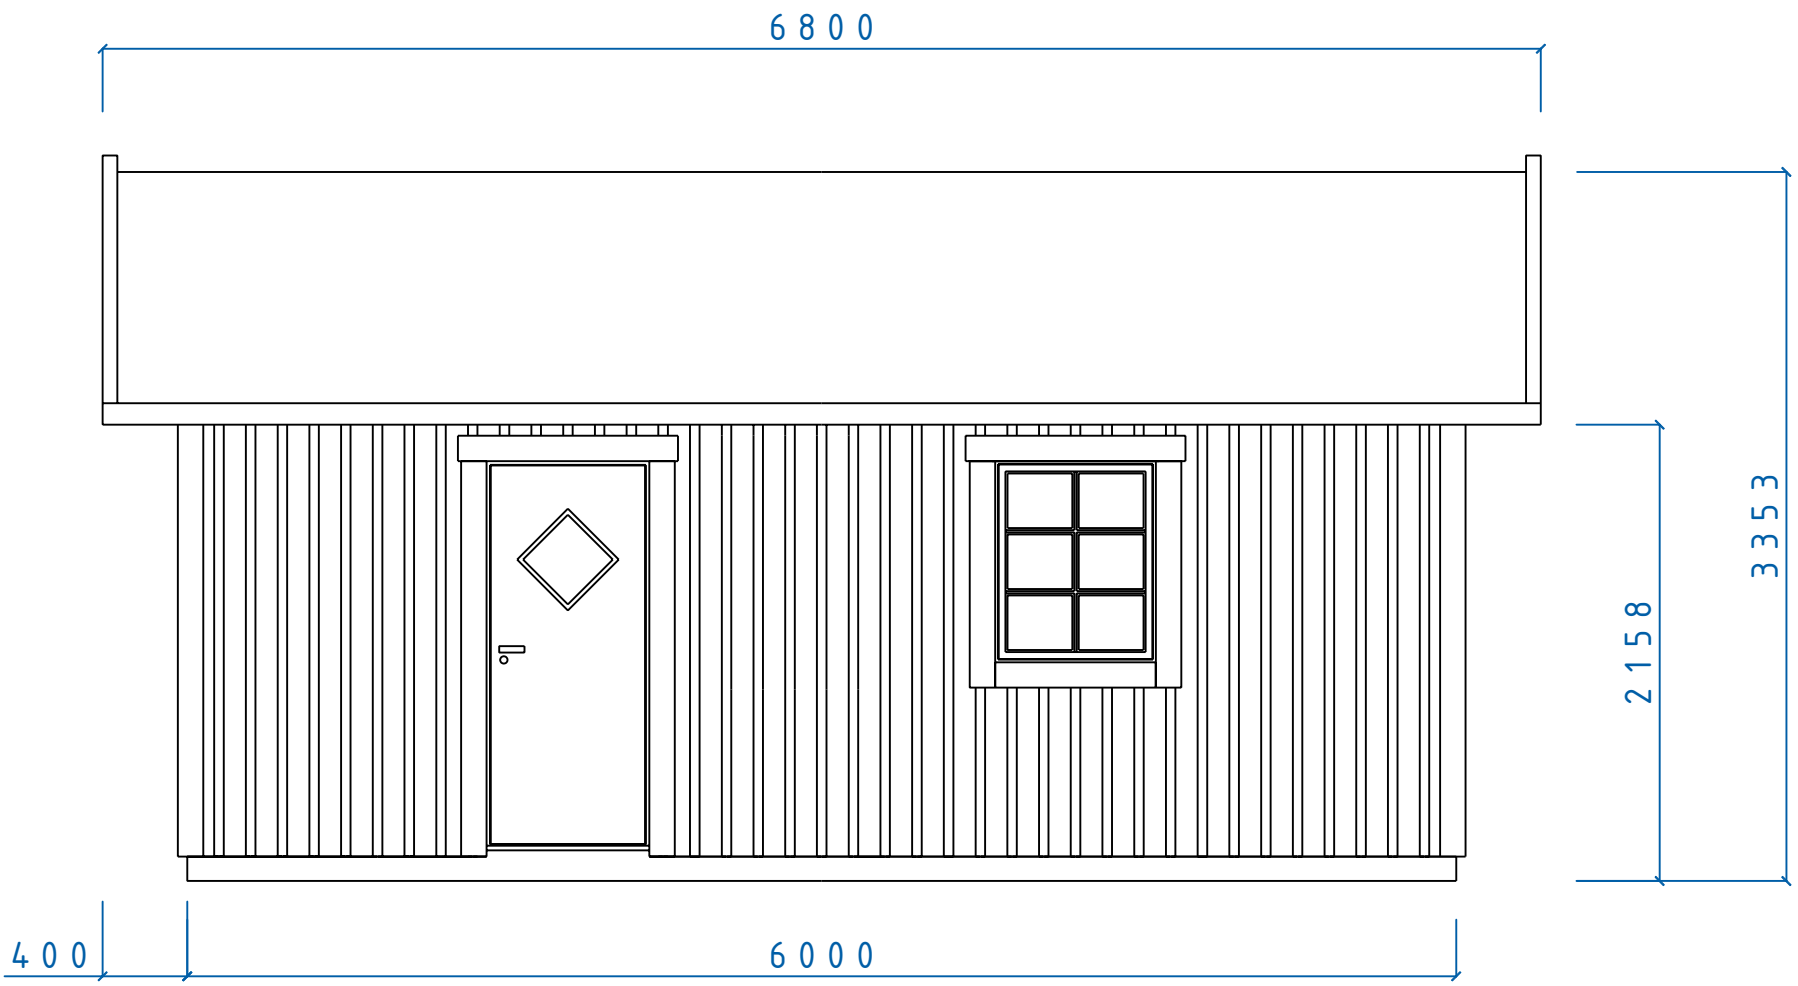



MIDI SERIE				
BIRKA FASAD DÖRR FÖNSTER				
SIZE	DATE	DWG NO.	REV	
060214		05100548		
SCALE	Designed by: SMÅLÄNNING		SHEET	

Fiskaregatan 11
871 39 Rörörsåsa

www.caboden.se
0611-21790



Christer Arnborg
Tele: 0705-984050

REVISIONS				
ZONE	REV	DESCRIPTION	DATE	APPROVED

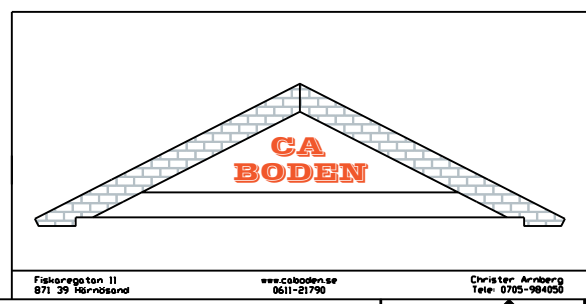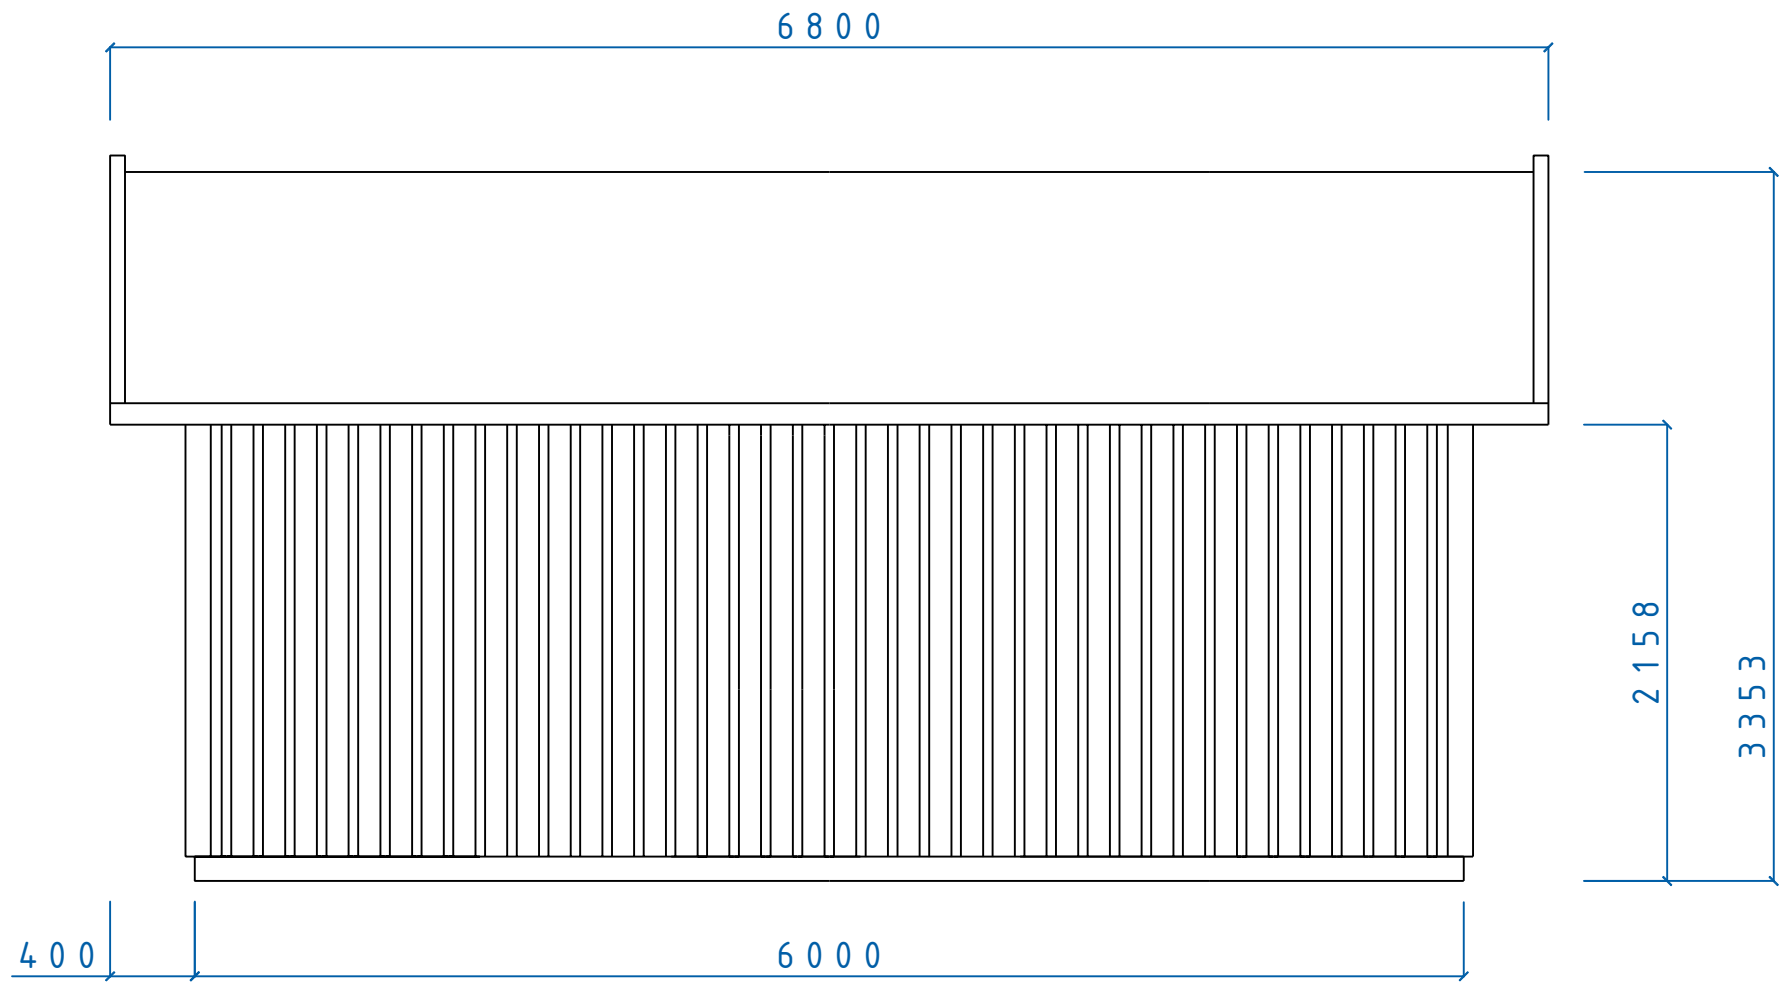

MIDI SERIE				
BIRKA FASAD SIDA				
SIZE	DATE	DWG NO.	REV	
	060214	05100547		
SCALE	Designed by: SMÅLÄNNING		SHEET	

REVISIONS				
ZONE	REV	DESCRIPTION	DATE	APPROVED

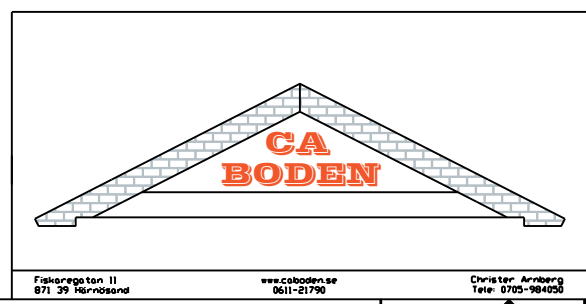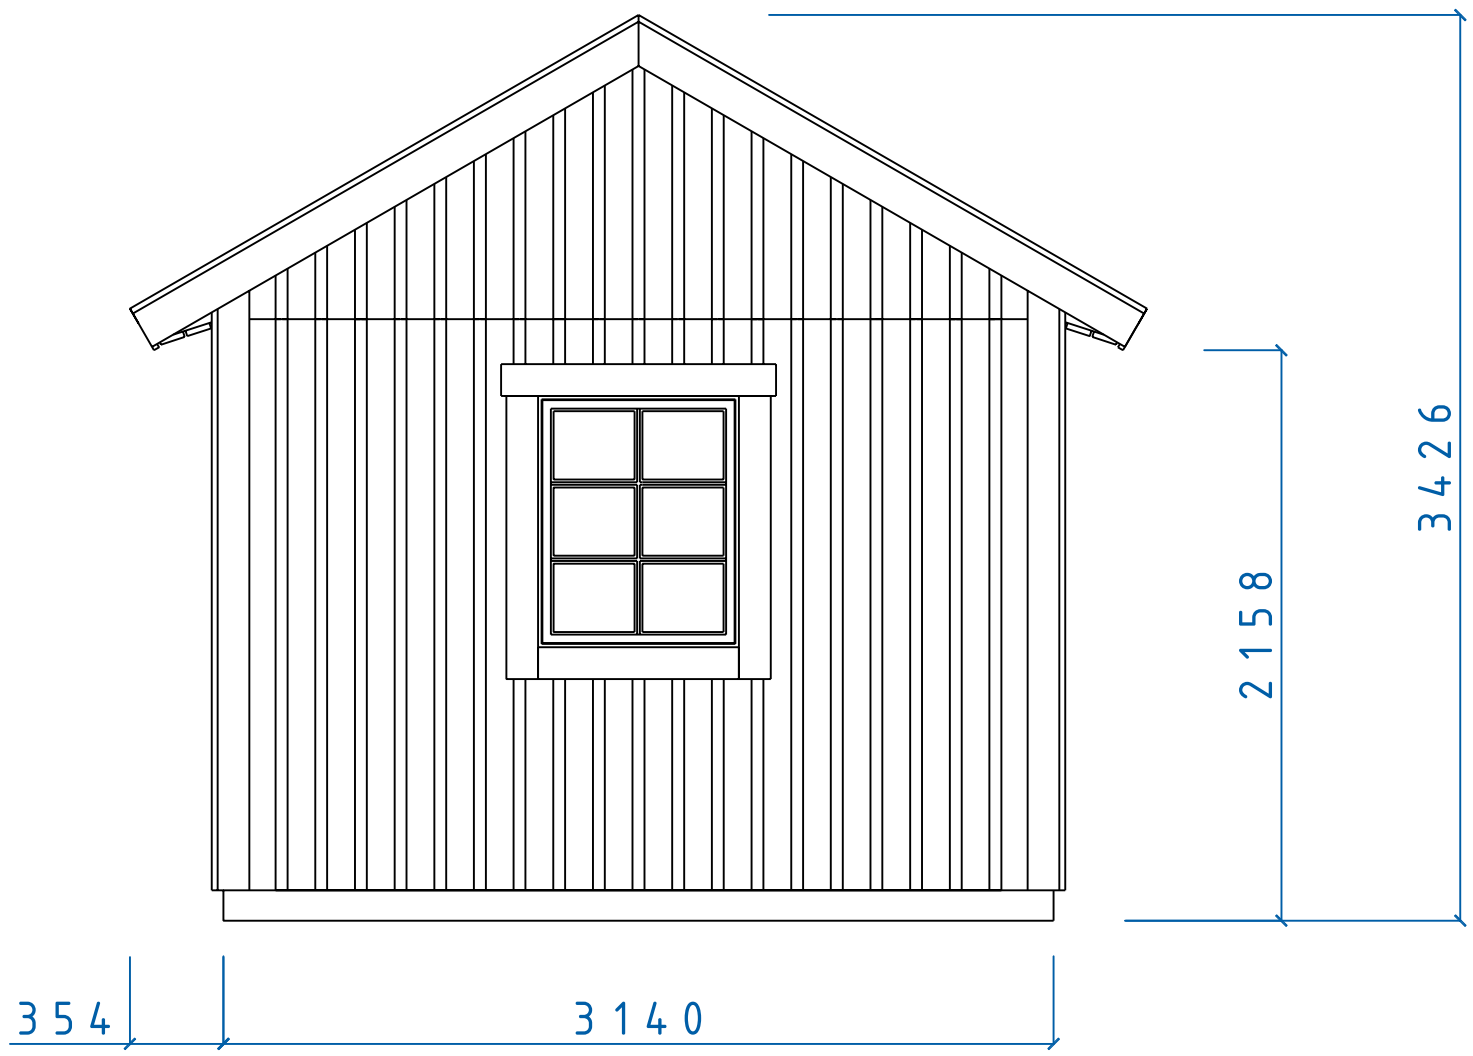



MIDI SERIE				
MIDI FASAD GAVEL F8x10				
SIZE	DATE	DWG NO.	REV	
	060214	05100552		
SCALE	Designed by: SMÅLÄNNING		SHEET	

Fiskaregatan 11
871 39 Håröstrand

www.caboden.se
0611-21790

Christer Arnborg
Tele: 0705-984050

REVISIONS				
ZONE	REV	DESCRIPTION	DATE	APPROVED

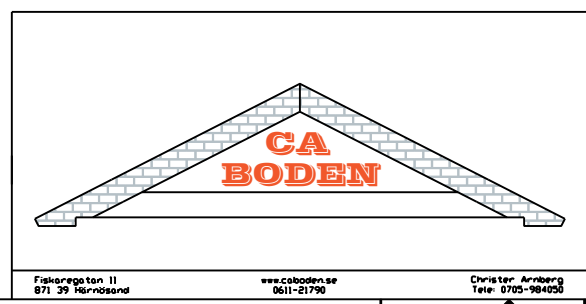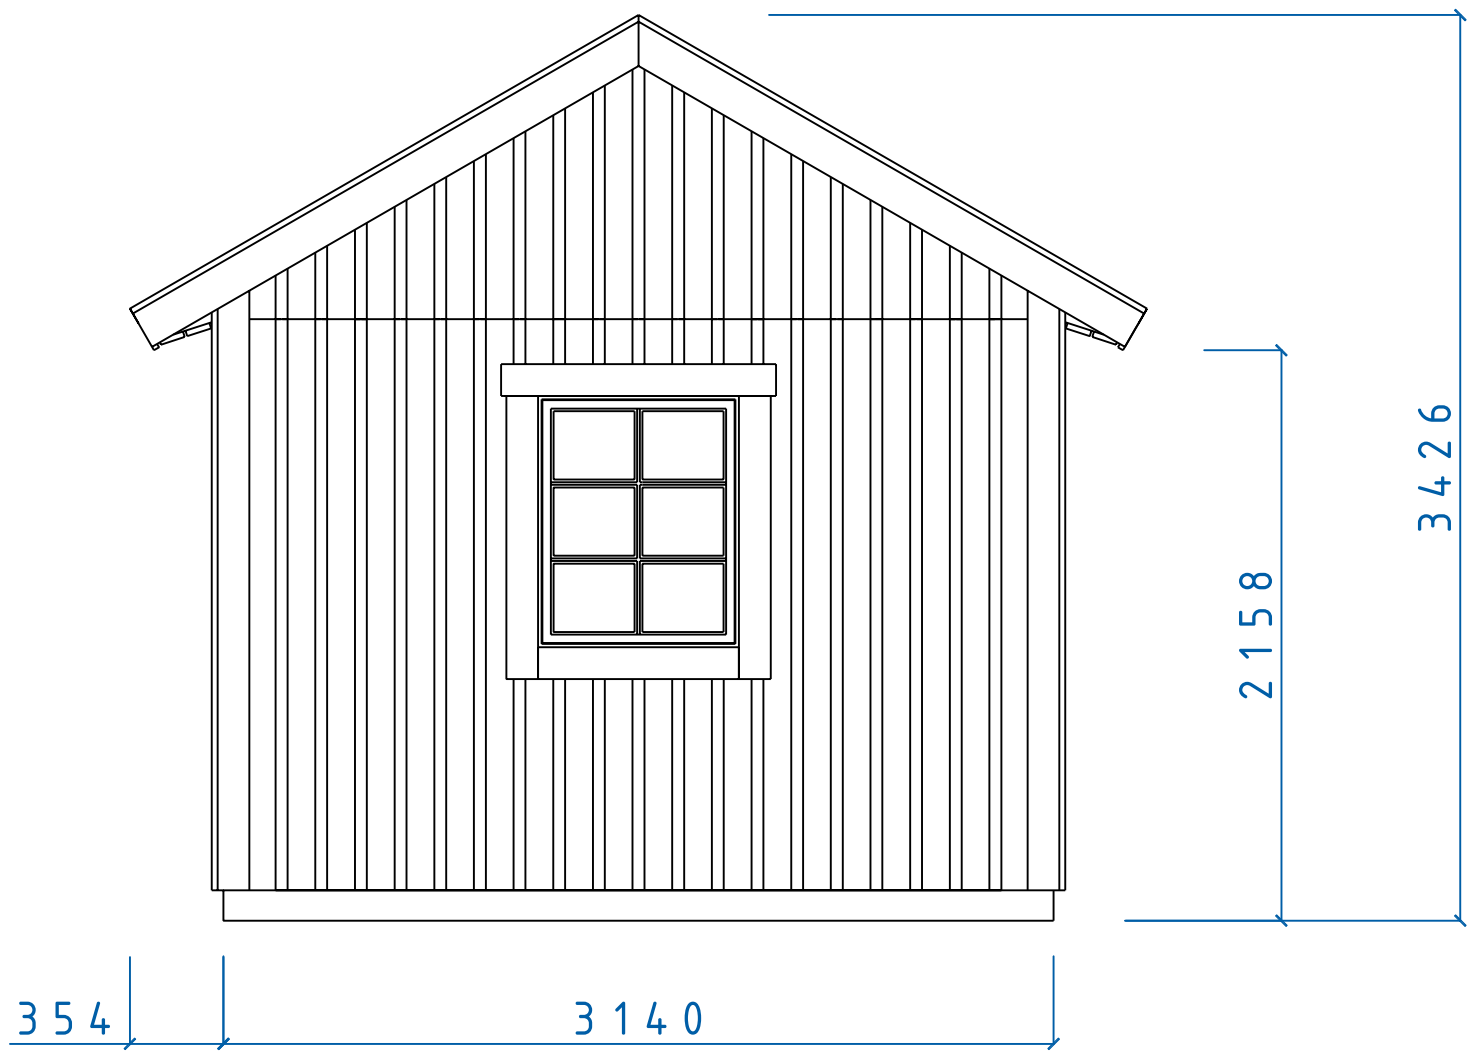


MIDI SERIE				
MIDI FASAD GAVEL F8x10				
SIZE	DATE	DWG NO.	REV	
	060214	05100552		
SCALE	Designed by: SMÅLÄNNING		SHEET	

Fiskaregatan 11
871 39 Rörörsåsa

www.caboden.se
0611-21790

Christer Arnborg
Tele: 0705-984058


REVISIONS				
ZONE	REV	DESCRIPTION	DATE	APPROVED

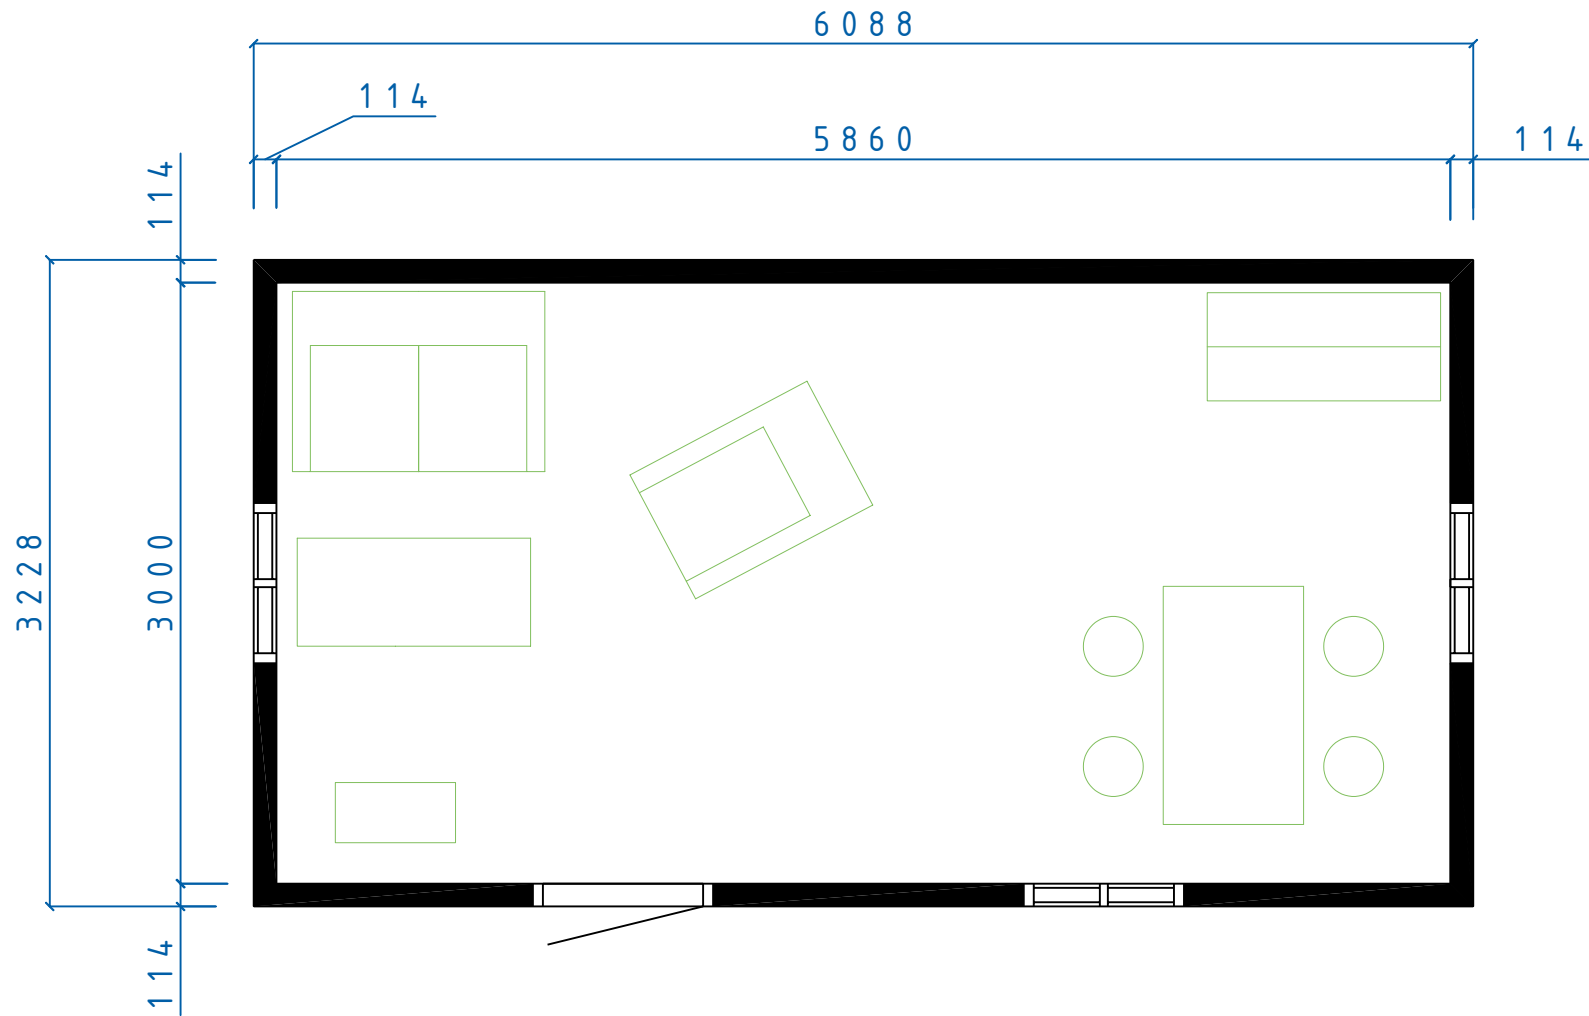

Fiskaregatan 11
 871 39 Hårnösand
 www.cabodense.se
 0611-21790
 Christer Arnborg
 Tele: 0705-984058

MIDI SERIE	
BIRKA PLANRITNING	
SIZE	DATE
060414	05100549
DWG NO.	REV
SCALE	Designed by: SMÅLÄNNING
SHEET	

REVISIONS				
ZONE	REV	DESCRIPTION	DATE	APPROVED

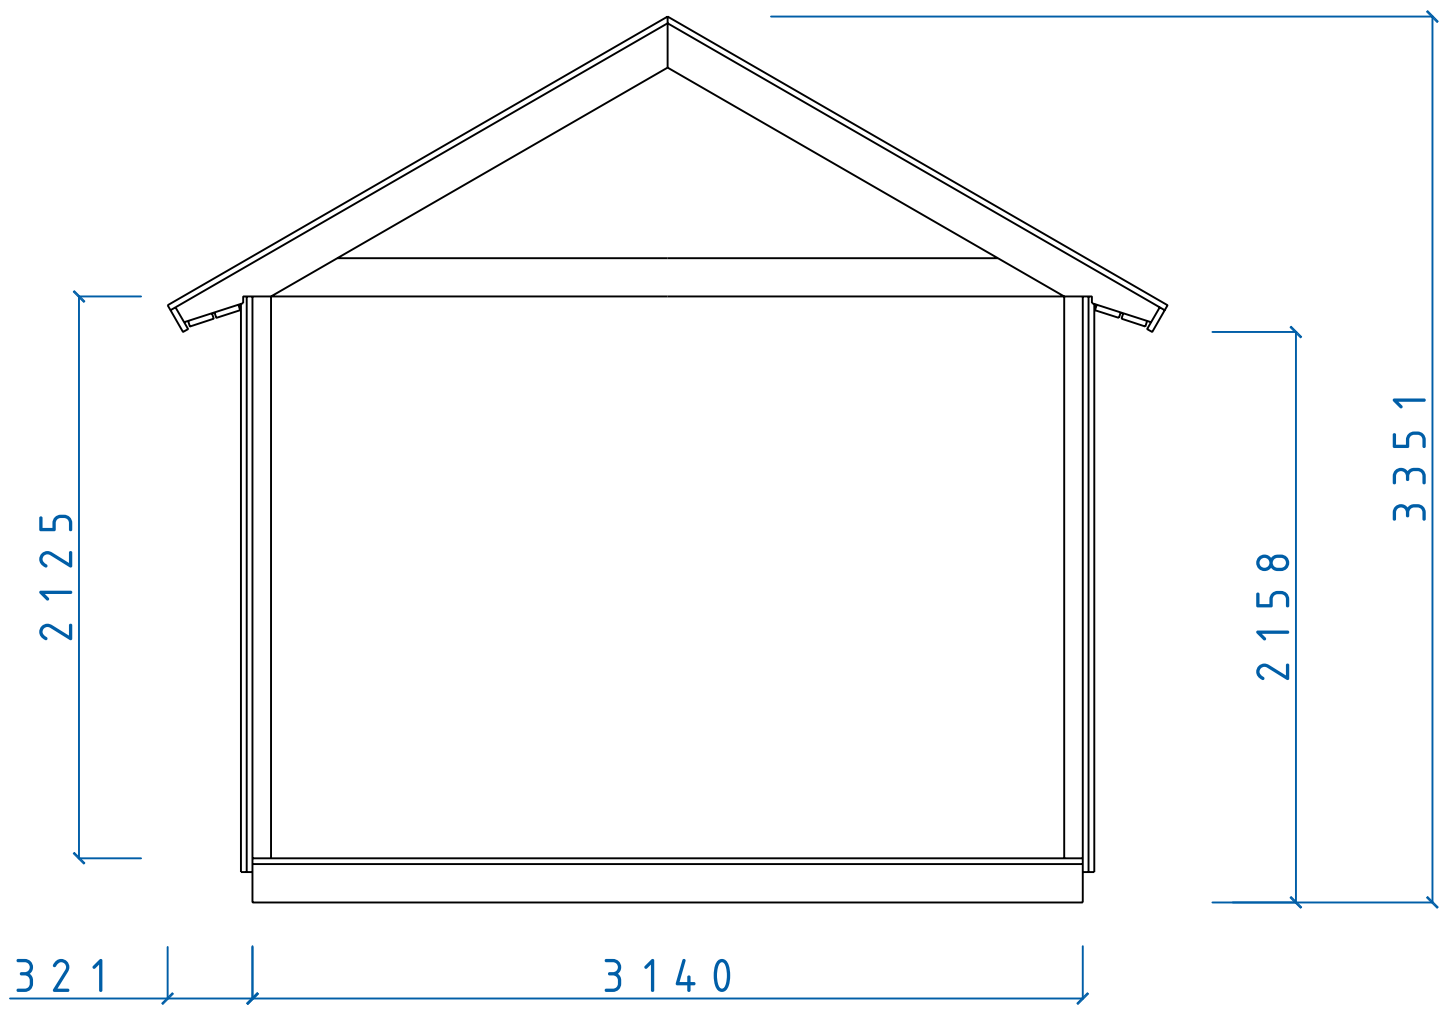

		MIDI SERIE			
		MIDI SEKTION			
SIZE	DATE	DWG NO.	REV		
	060214	05100546			
Fiskaregatan 11 871 39 Rörörsåsa		www.caboden.se 0611-21790		Christen Arberg Tele: 0705-984050	
SCALE		Designed by: SMÅLÄNNING		SHEET	