
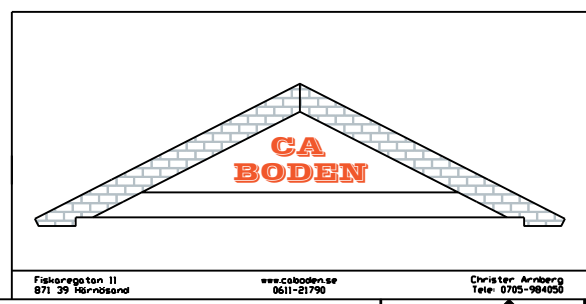


REVISIONS				
ZONE	REV	DESCRIPTION	DATE	APPROVED

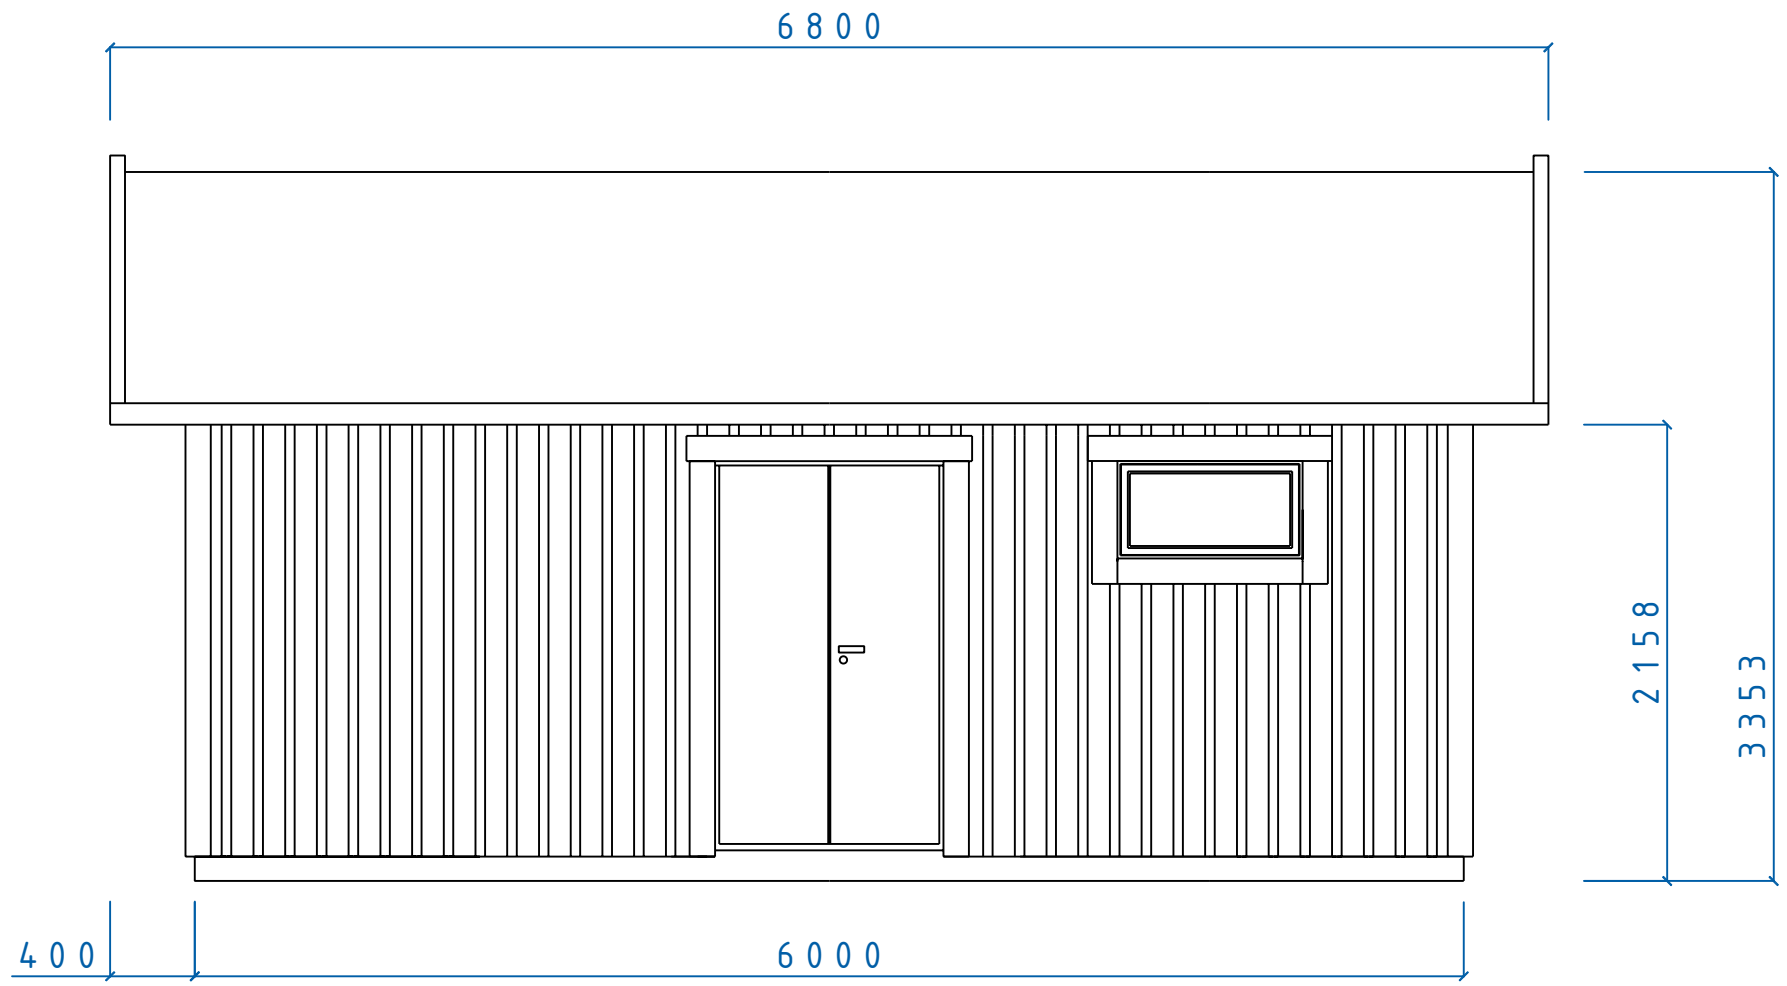


MIDI SERIE				
BIRKA FÖRRÅD				
F 5x9 D10,5x19 TAK 30°				
SIZE	DATE	DWG NO.	REV	
060331		05100748		
SCALE	Designed by: SMÅLÄNNING			SHEET

Fiskaregatan 11
871 39 Rörörsåsa

www.caboden.se
0611-21790



Christer Arnborg
Tele: 0705-984050

REVISIONS				
ZONE	REV	DESCRIPTION	DATE	APPROVED

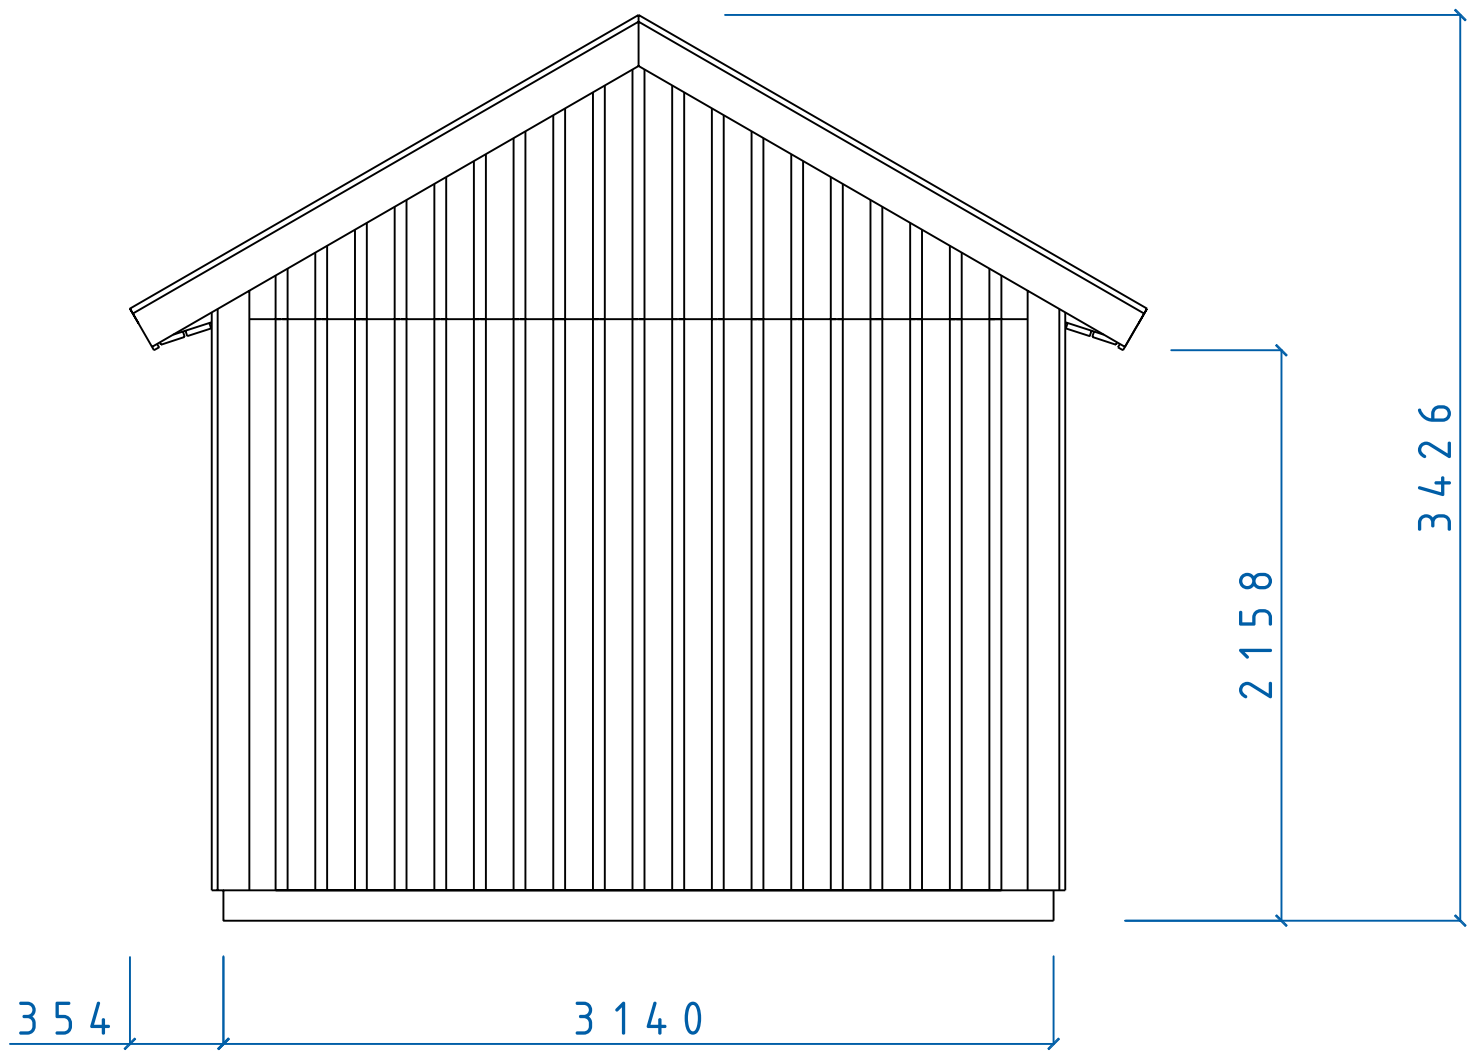


		MIDI SERIE		
		MIDI FASAD GAVEL		
SIZE	DATE	DWG NO.	REV	
	060214	05100545		
Fiskaregatan 11 871 39 Rörörsåsa		www.caboden.se 0611-21790	Christen Arnborg Tele: 0705-984058	
SCALE	Designed by: SMÅLÄNNING		SHEET	

REVISIONS				
ZONE	REV	DESCRIPTION	DATE	APPROVED

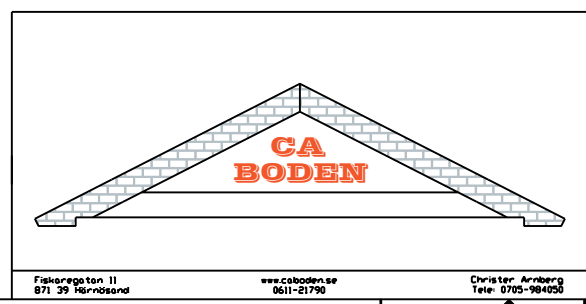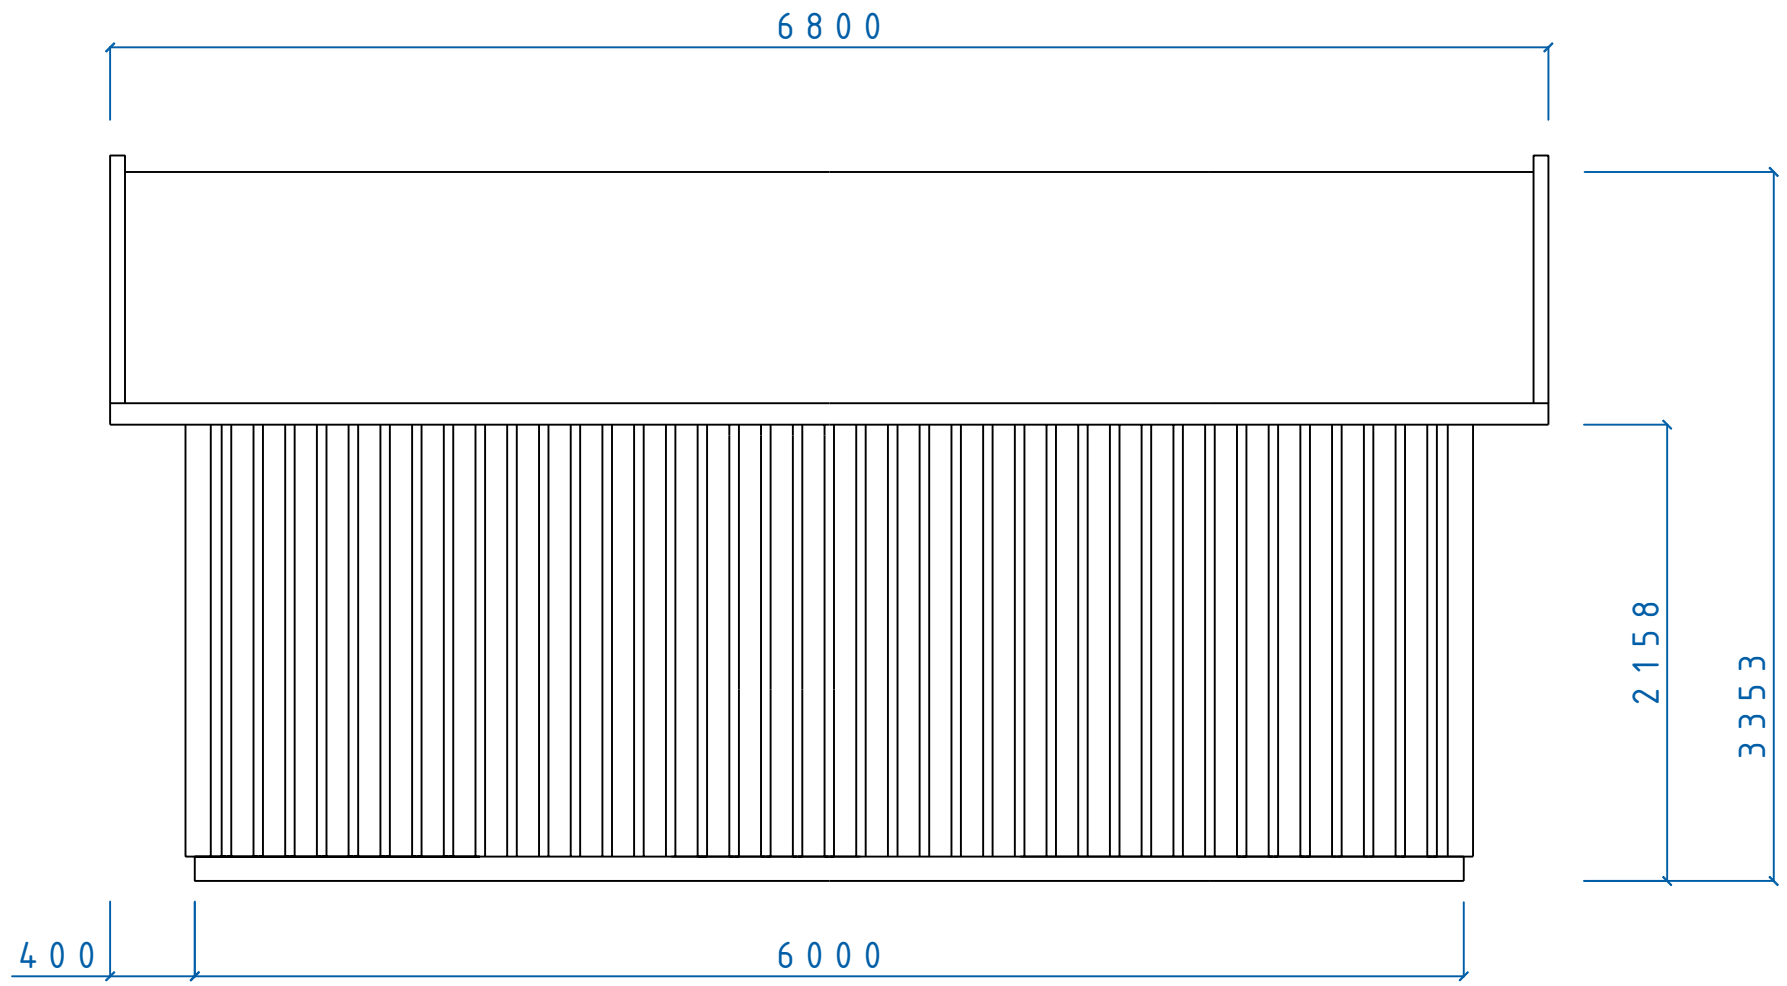



MIDI SERIE			
BIRKA FASAD SIDA			
SIZE	DATE	DWG NO.	REV
060214	05100547		
SCALE	Designed by: SMÅLÄNNING	SHEET	

REVISIONS				
ZONE	REV	DESCRIPTION	DATE	APPROVED

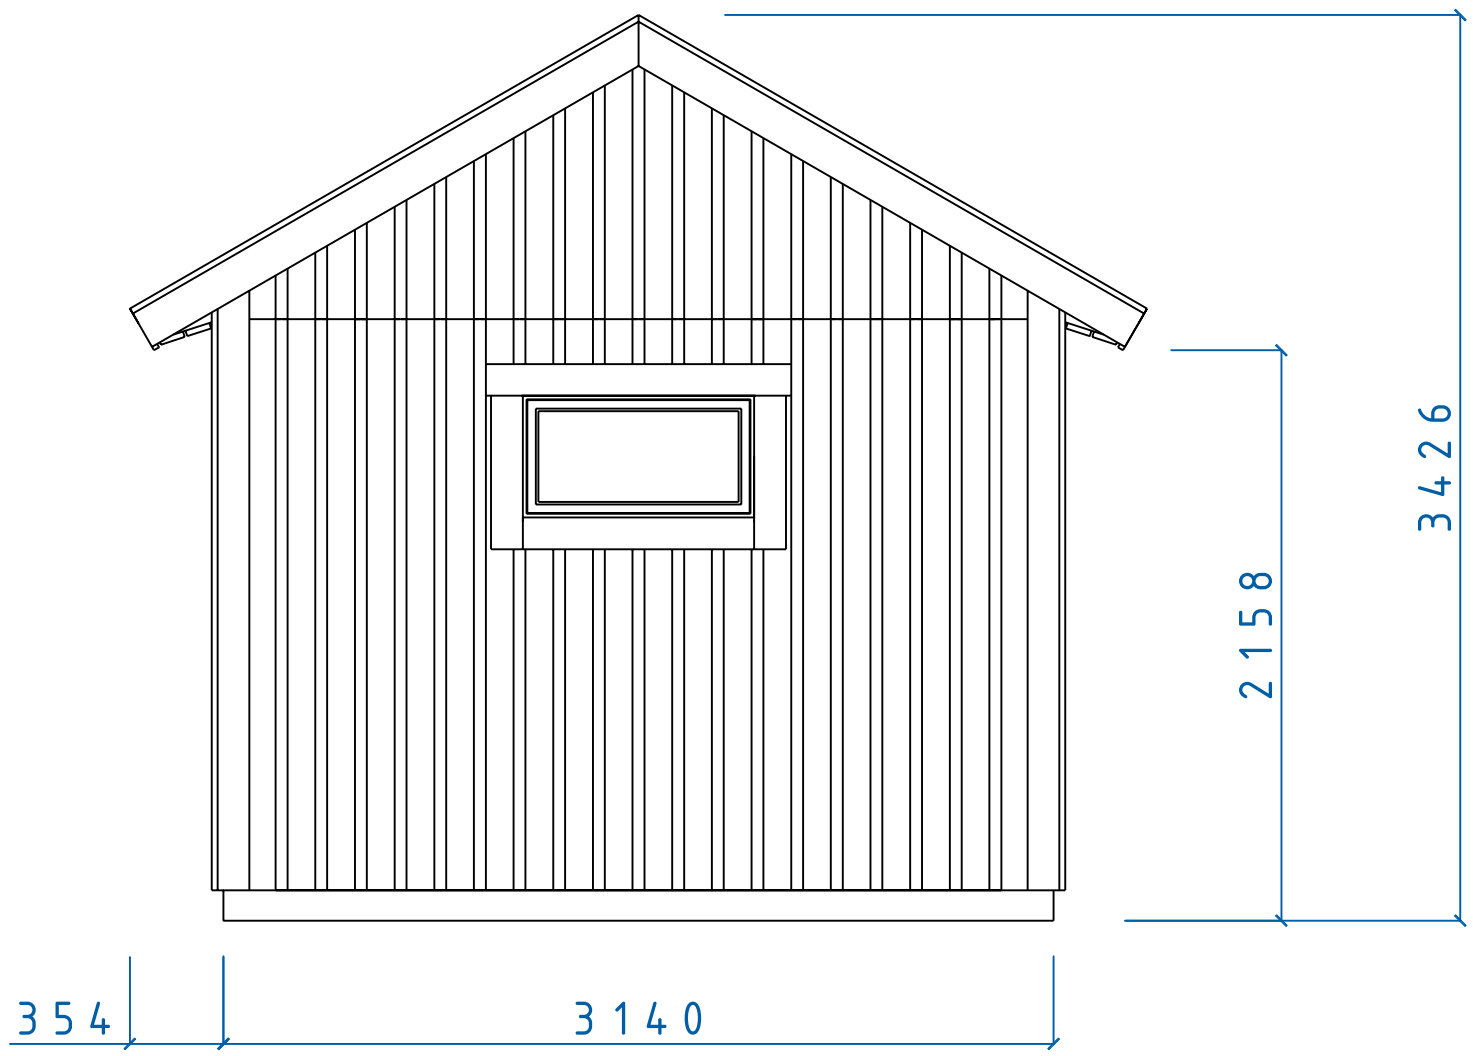

		MIDI SERIE		
		MIDI FÖRRÅD F 5x9 ök		
SIZE	DATE	DWG NO.	REV	
	060331	05100750		
Fiskaregatan 11 871 39 Rörörsåsa		www.caboden.se 0611-21790	Christen Arnborg Tele: 0705-984058	
SCALE	Designed by: SMÅLÄNNING		SHEET	

REVISIONS				
ZONE	REV	DESCRIPTION	DATE	APPROVED

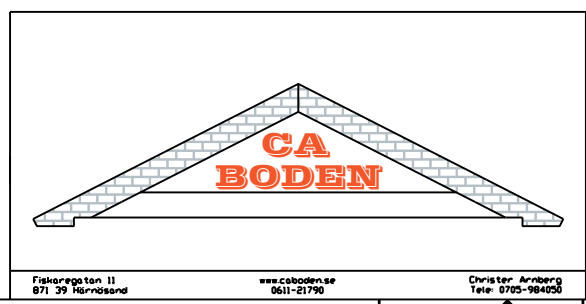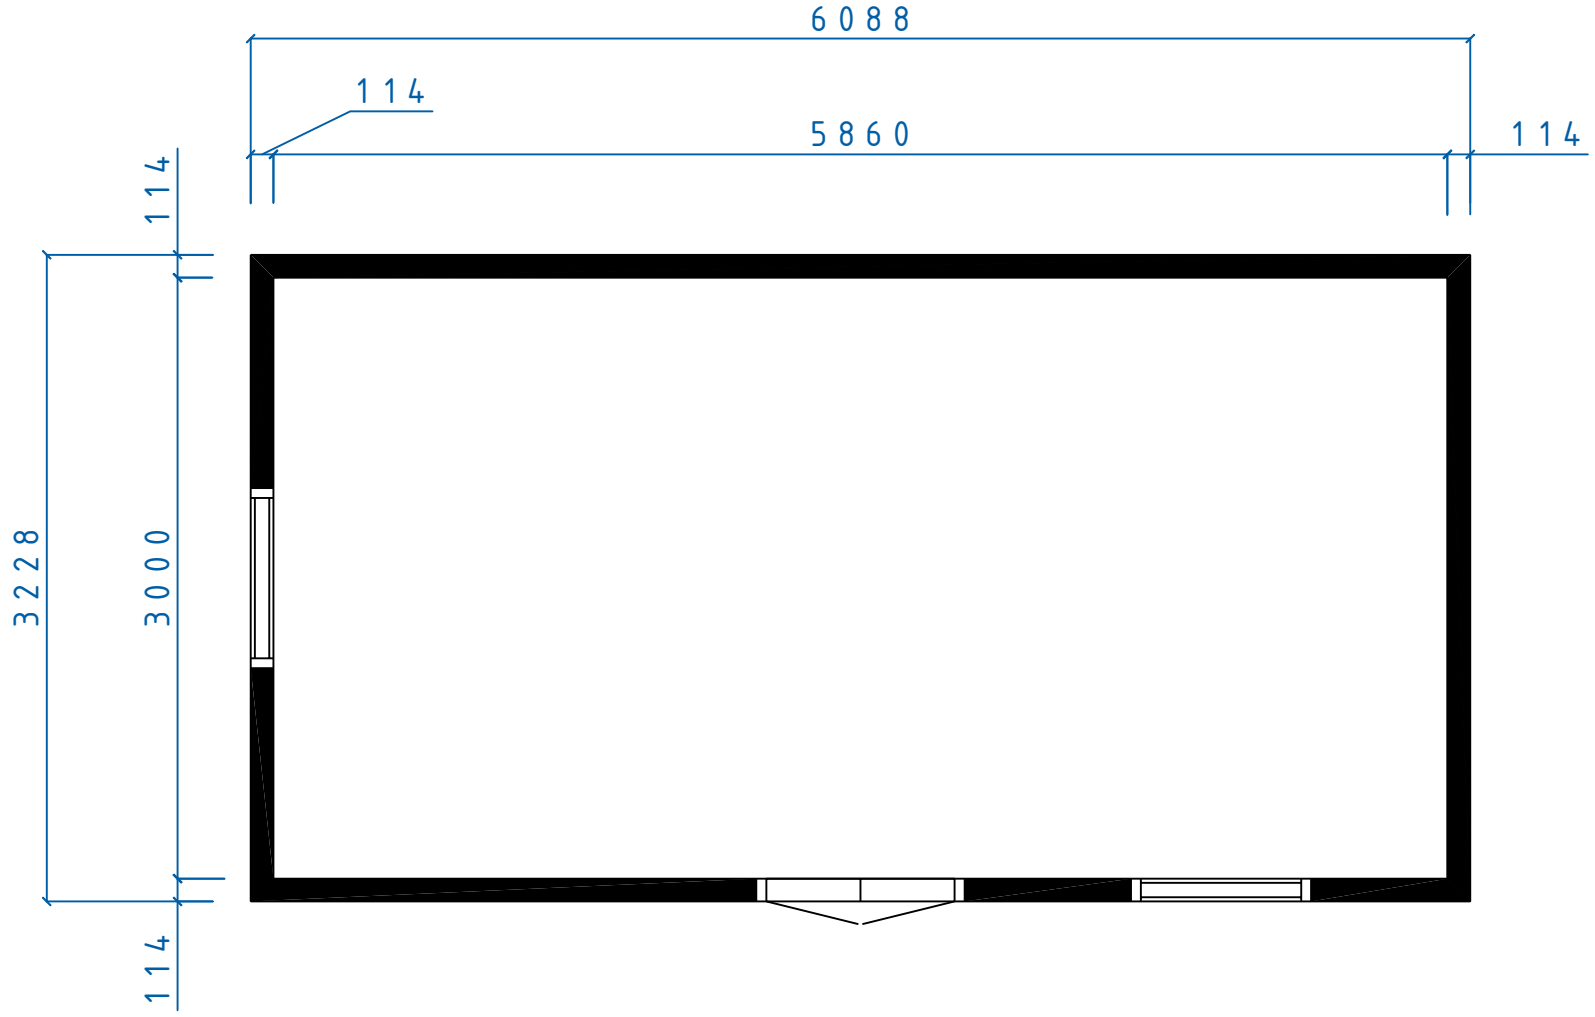


MIDI SERIE				
BIRKA FÖRRÅD				
PLANRITNING				
SIZE	DATE	DWG NO.	REV	
	060331	05100749		
SCALE	Designed by: SMÅLÄNNING		SHEET	

Fiskaregatan 11
871 39 Hårnösand

www.cabodense
0611-21790

Christer Arnborg
Tele: 0705-984050

REVISIONS				
ZONE	REV	DESCRIPTION	DATE	APPROVED

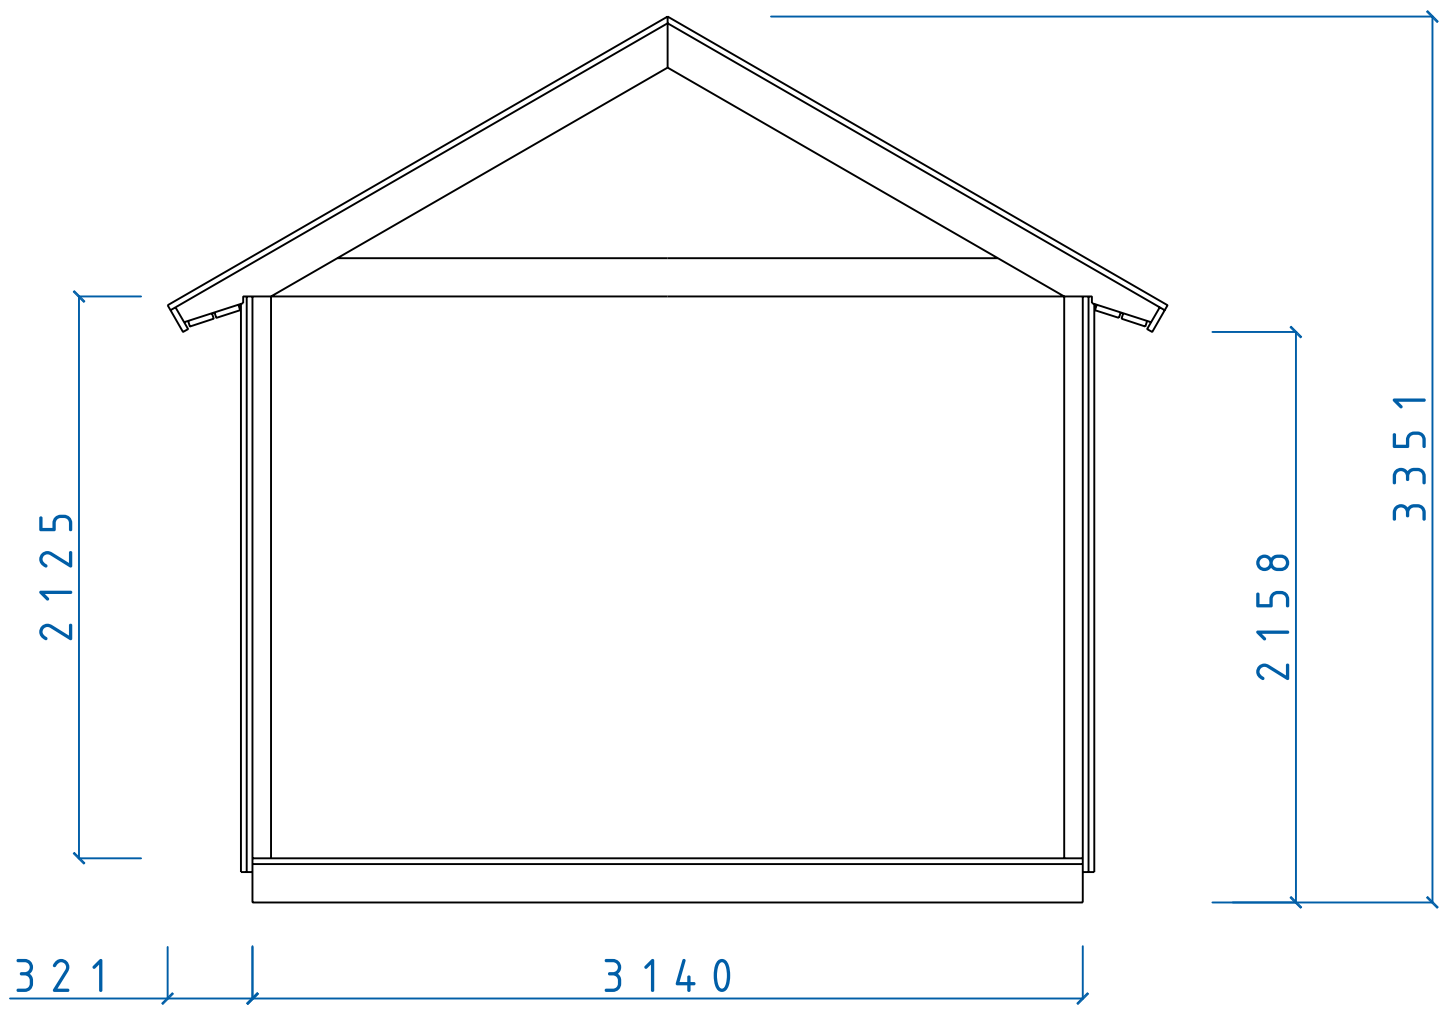

		MIDI SERIE			
		MIDI SEKTION			
SIZE	DATE	DWG NO.	REV		
	060214	05100546			
Fiskaregatan 11 871 39 Rörörsåsa		www.caboden.se 0611-21790	Christen Arberg Tele: 0705-984050	SCALE	Designed by: SMÅLÄNNING
			SHEET		