



REVISIONS				
ZONE	REV	DESCRIPTION	DATE	APPROVED

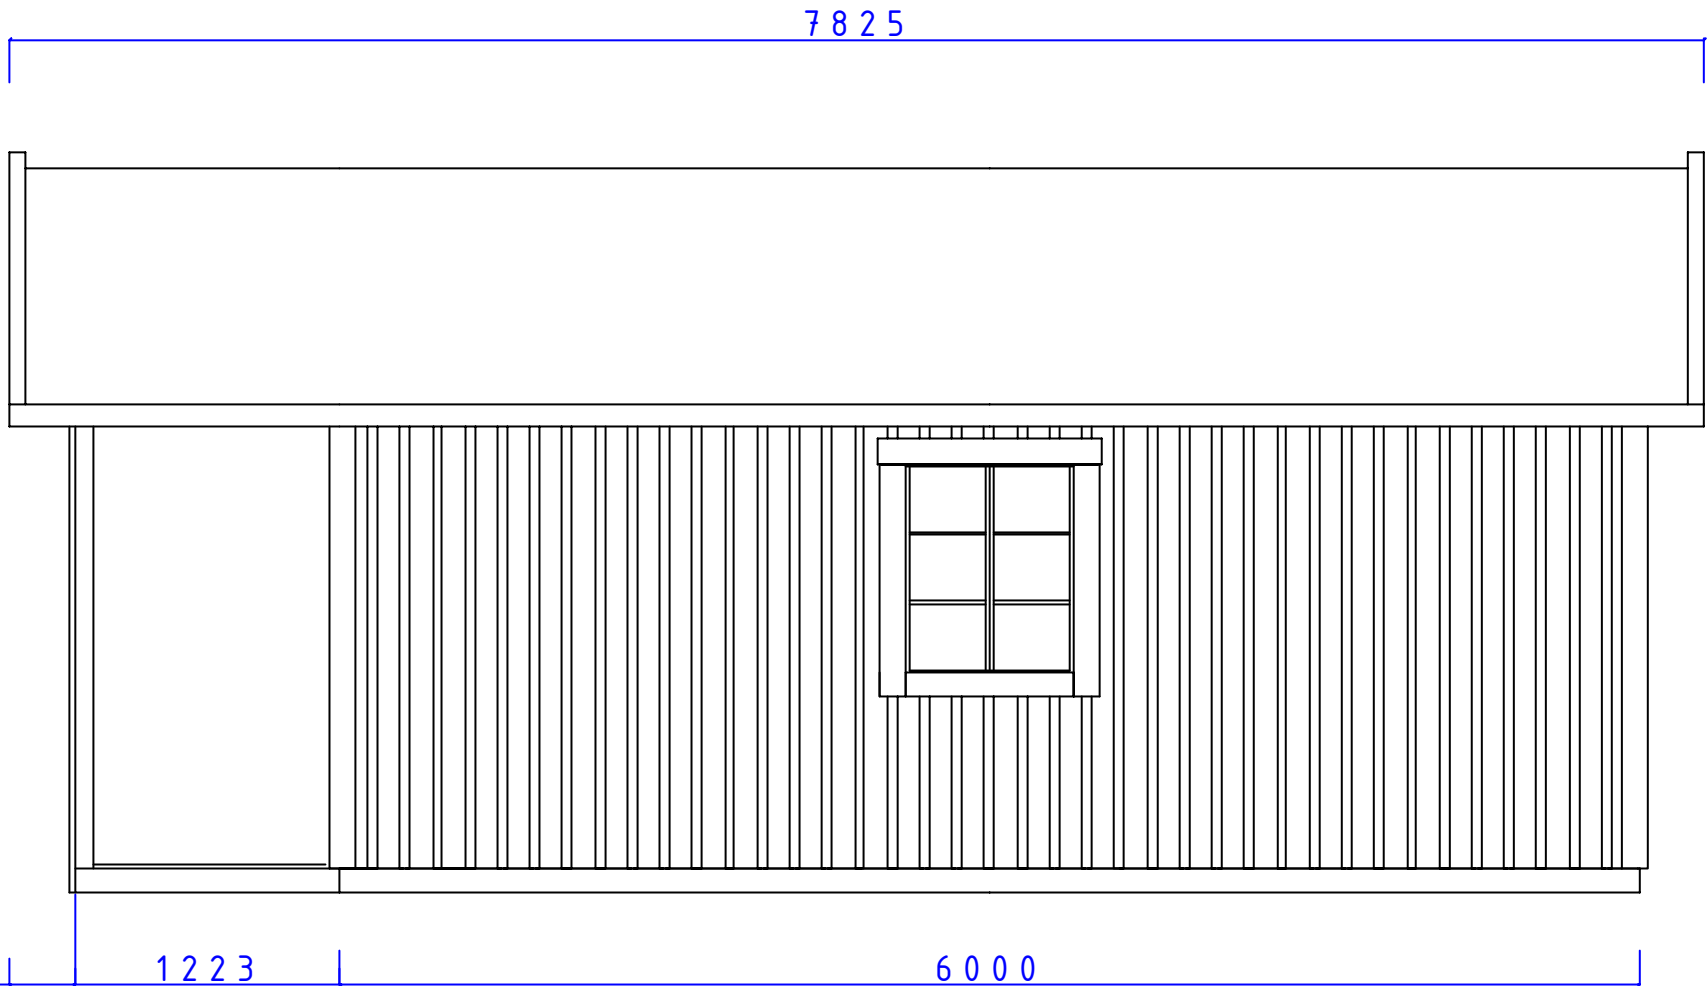

300 | 1223 | 6000



2156
3351

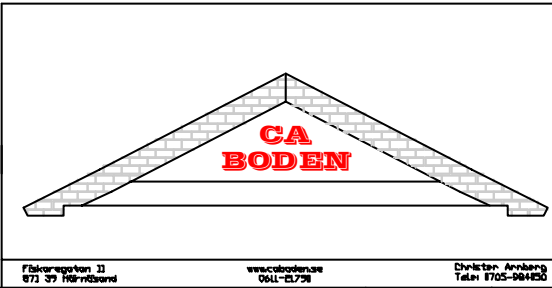

MIDI
BIRKA VERANDA
FASAD FÖNSTERSIDA

SIZE	DATE	DWG NO.	REV
	050209	05100252	

REVISIONS				
ZONE	REV	DESCRIPTION	DATE	APPROVED

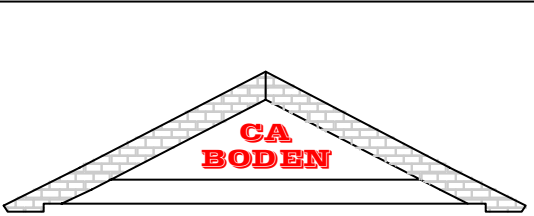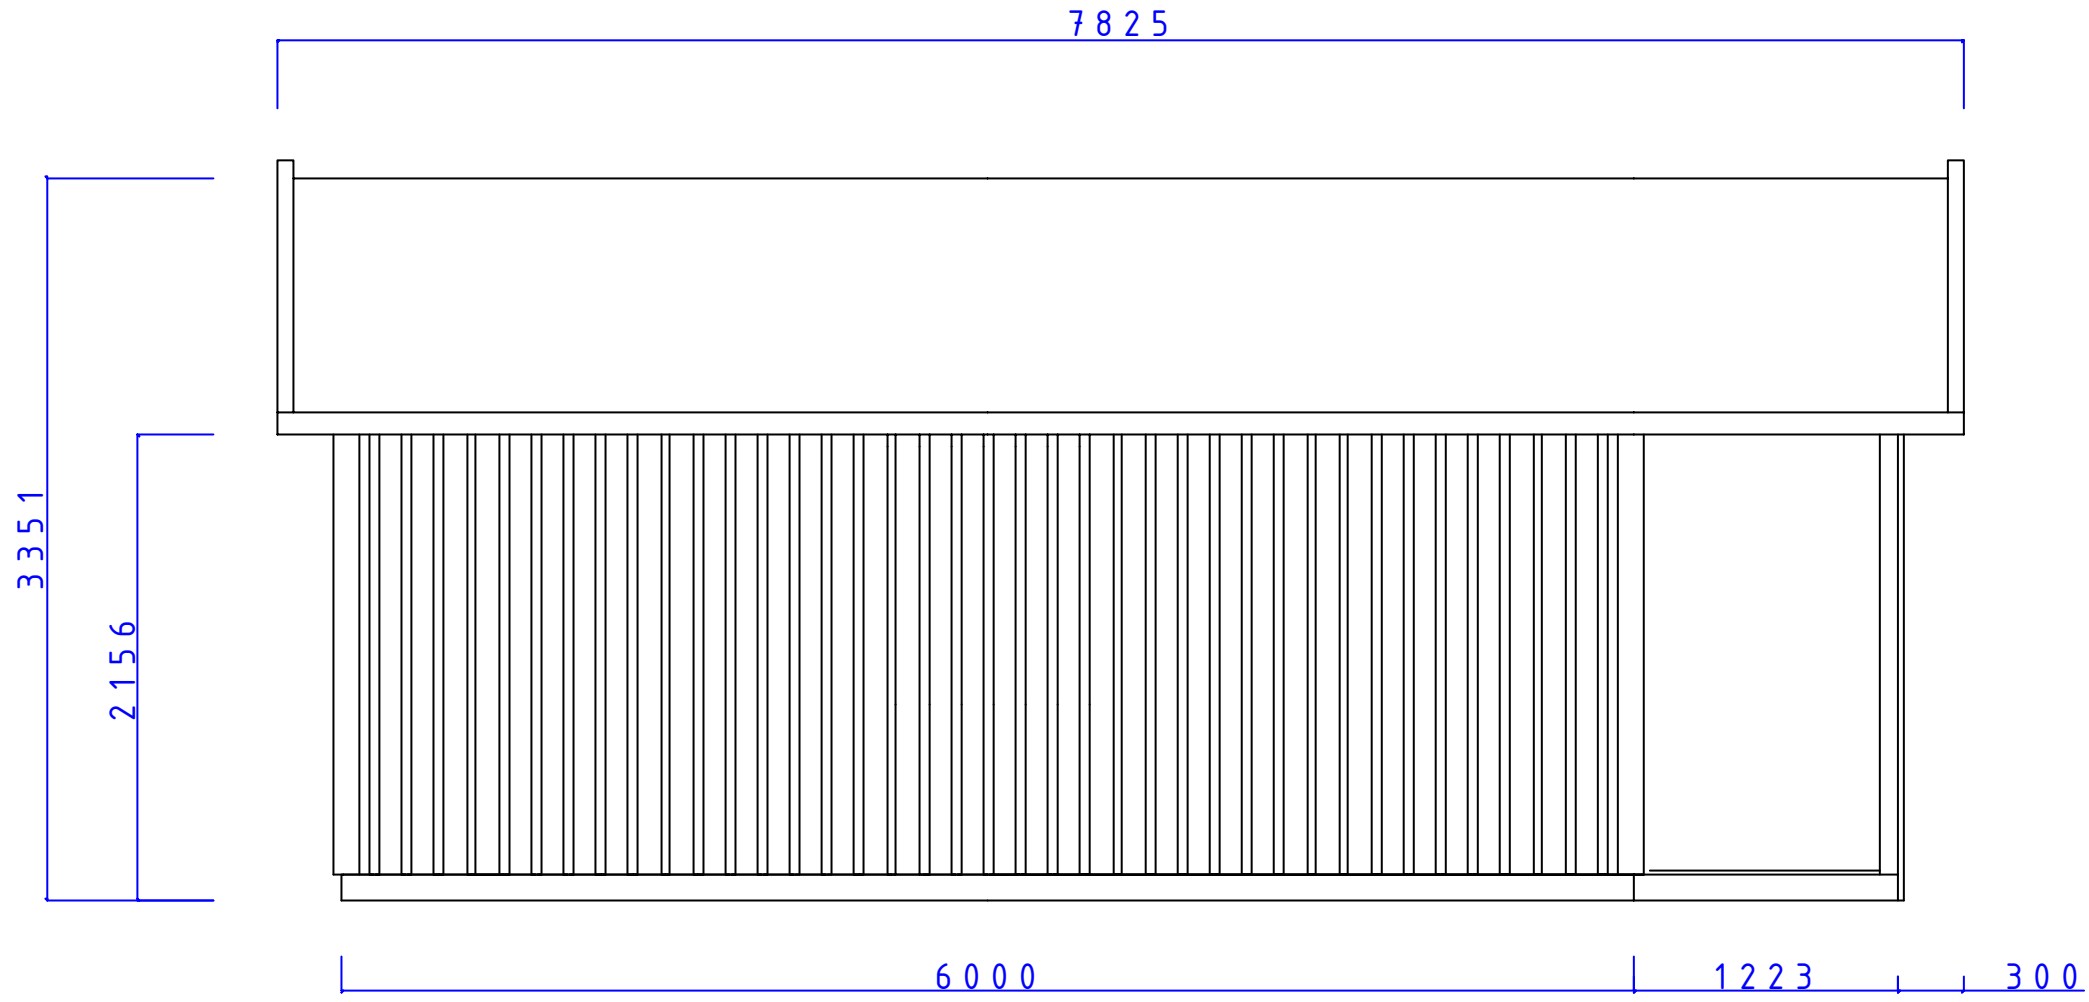



MIDI

BIRKA VERANDA

FASAD LÅNGSIDA

SIZE	DATE	DWG NO.	REV
	050209	05100253	



REVISIONS				
ZONE	REV	DESCRIPTION	DATE	APPROVED

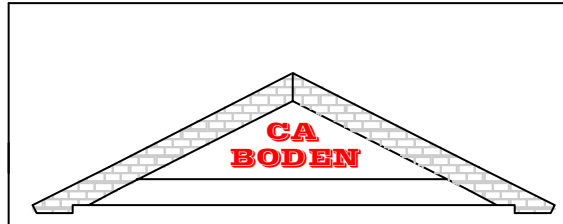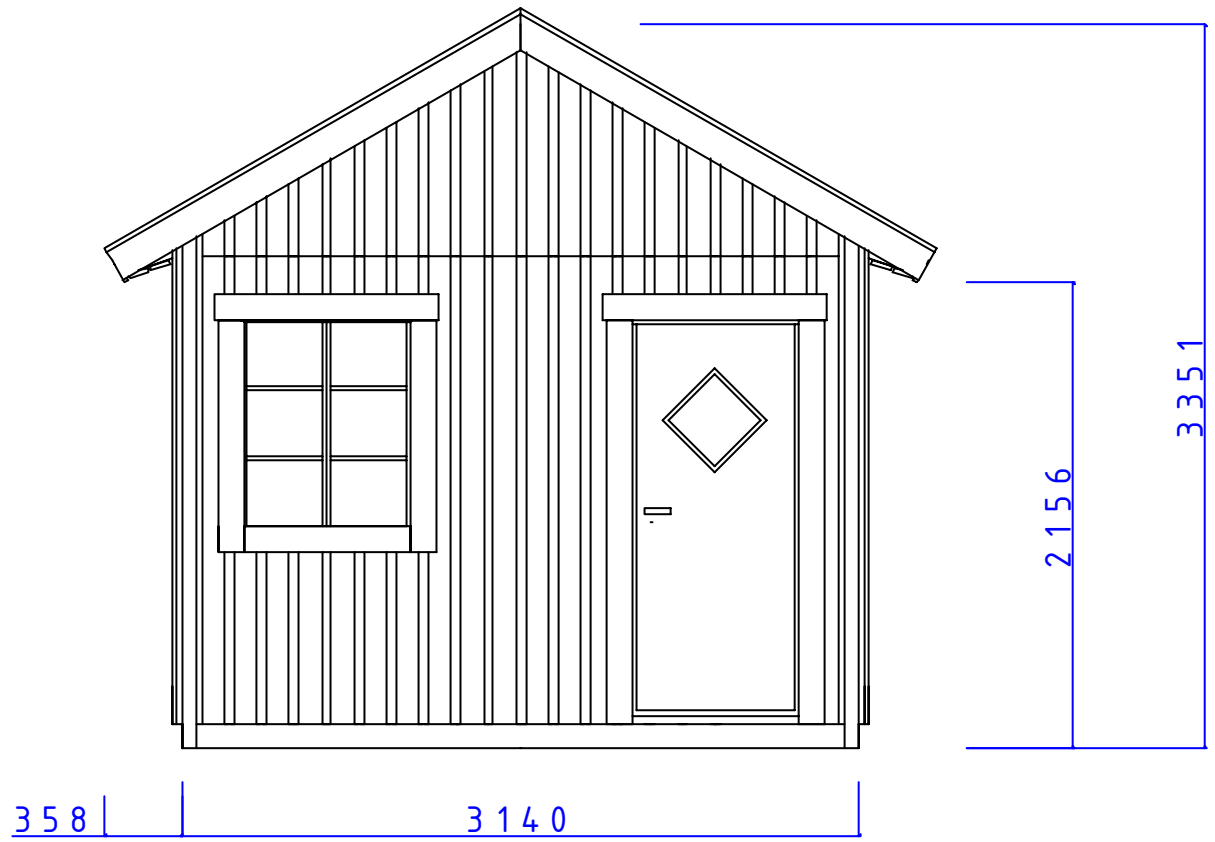

MIDI
MIDI FASAD
VERANDA DÖRRGAVEL



SIZE	DATE	DWG. NO.	REV
	050208	05100247	

REVISIONS				
ZONE	REV	DESCRIPTION	DATE	APPROVED

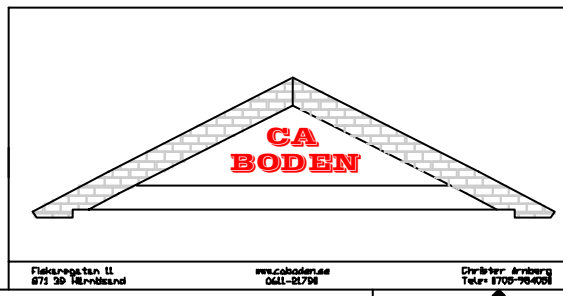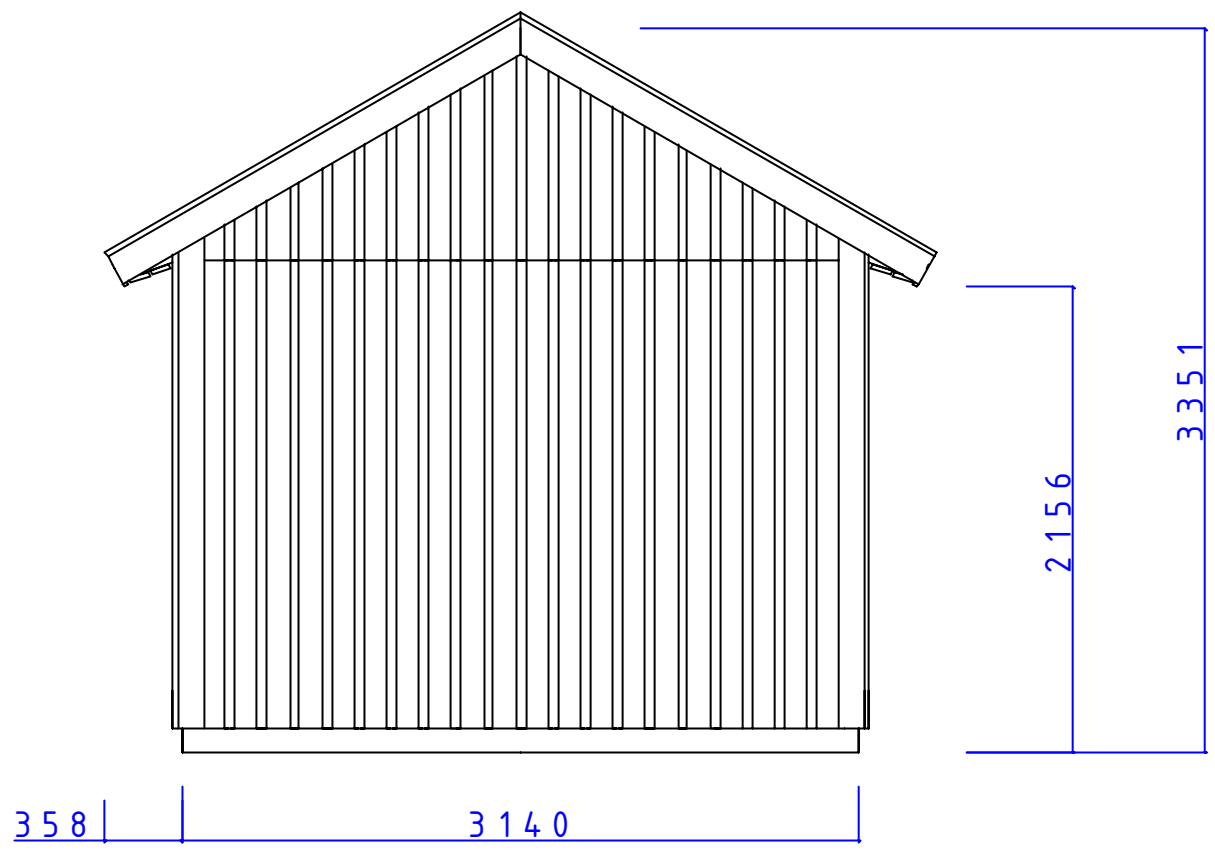

MIDI			
MIDI FASAD GAVEL			
SIZE	DATE	DWG NO.	REV
	050207	05100245	
SCALE	Designed by: SMALANNING		SHEET

REVISIONS				
ZONE	REV	DESCRIPTION	DATE	APPROVED

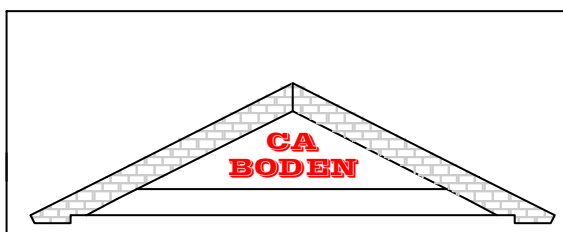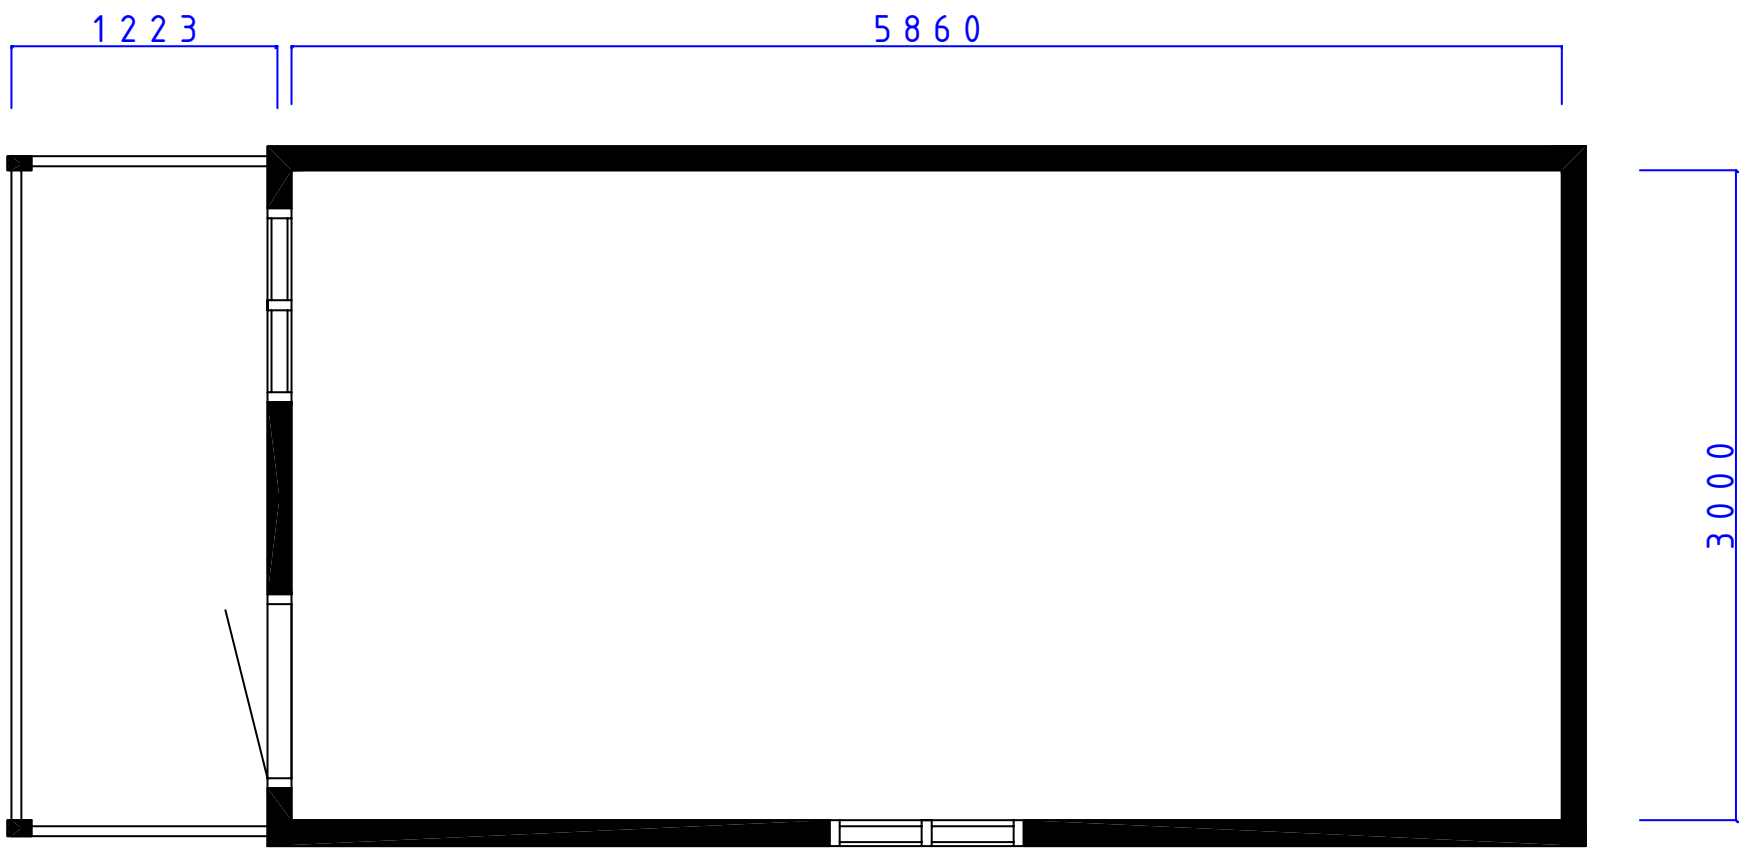

MIDI
 BIRKA
 PLAN VERANDA

SIZE	DATE	DWG. NO.	REV
	050209	05100254	