
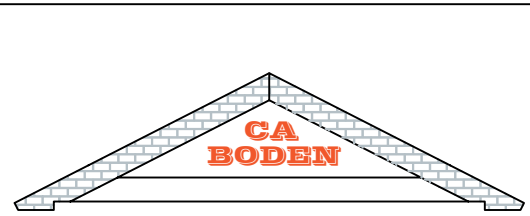


REVISIONS				
ZONE	REV	DESCRIPTION	DATE	APPROVED

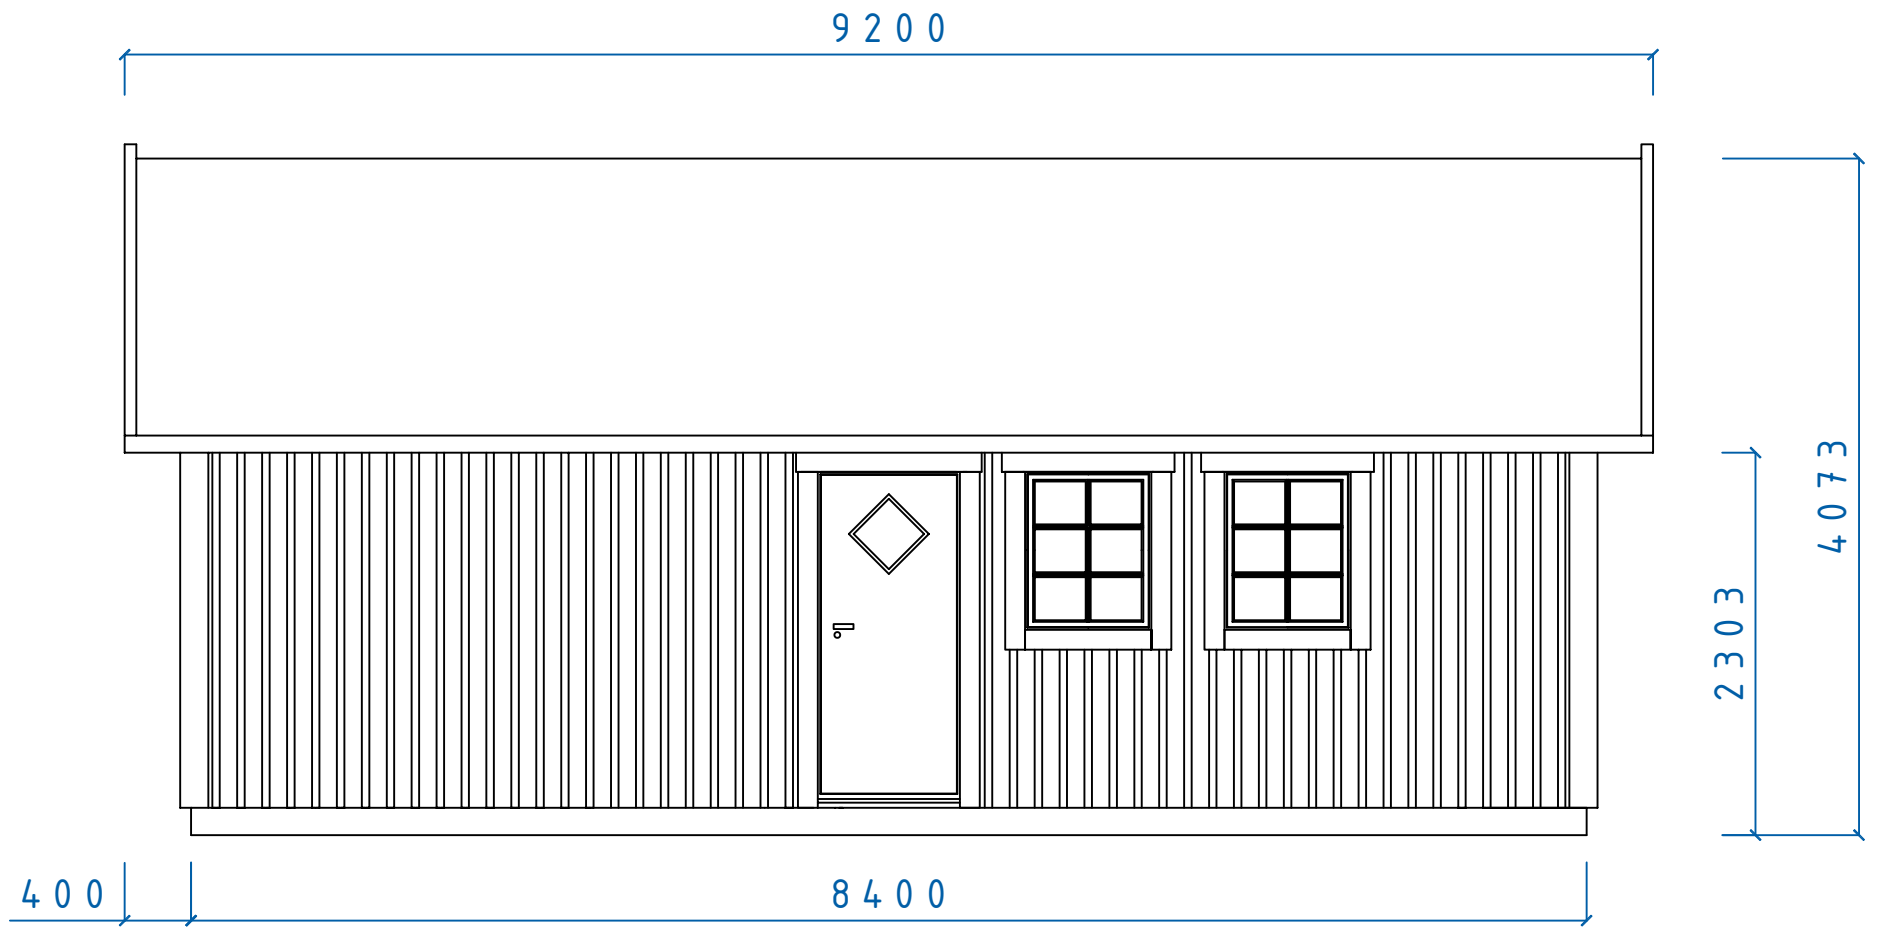

MEGA SERIE

BJÖRKBACKA FASAD  
F 8x10 D 9x20 TAK 30°

SIZE	DATE	DWG NO.	REV
	060218	05100581	


Fiskaregatan 11  
871 39 Hårnäsund

www.caboden.se  
0611-21790

Christer Arriberg  
Tele: 0705-984050



SCALE:      Designed by: SMÅLÄNNING      SHEET

REVISIONS				
ZONE	REV	DESCRIPTION	DATE	APPROVED

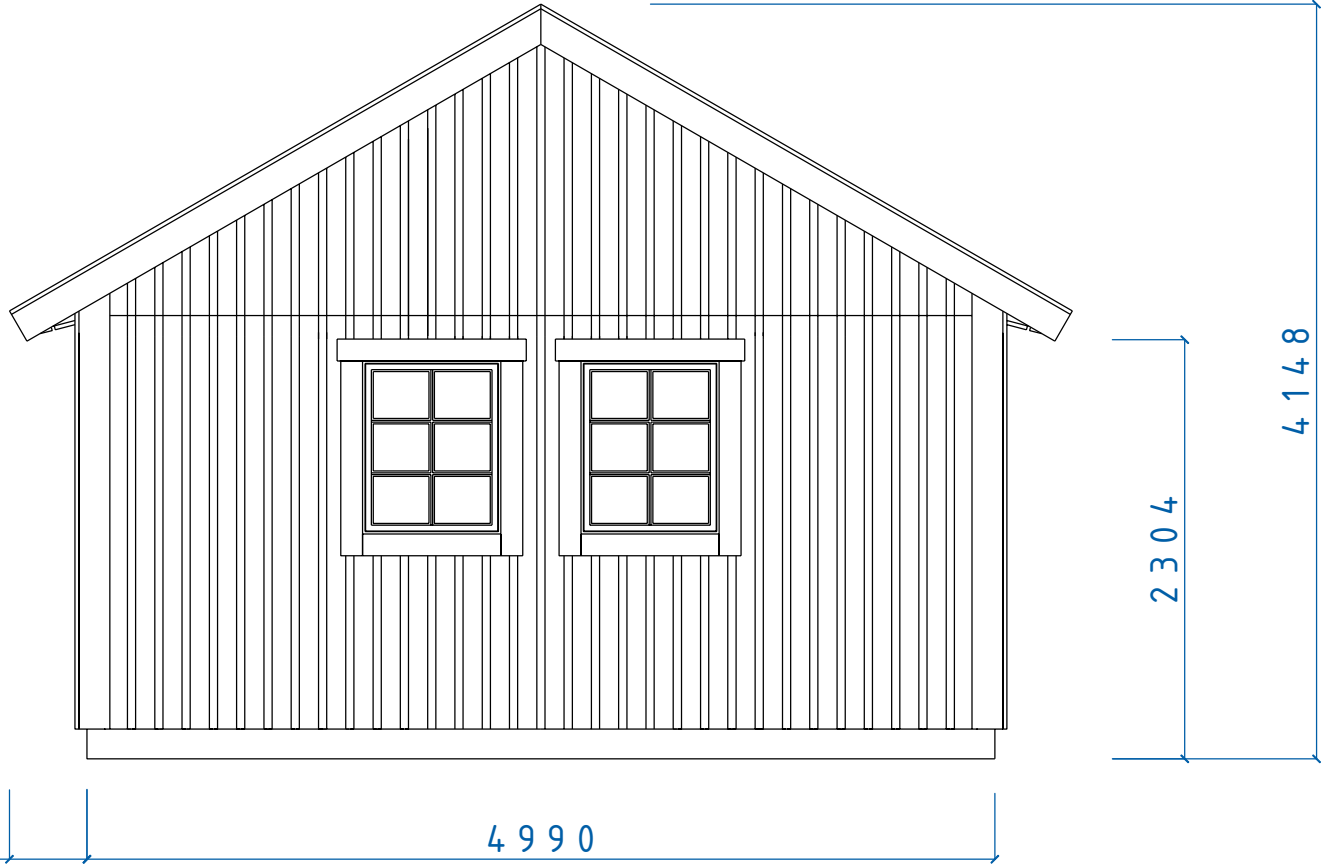

		MEGA SERIE		
		FASAD GAVEL FÖNSTER 8x10		
SIZE	DATE	DWG NO.	REV	
	060216	05100569		
SCALE	Designed by: SMÅLÄNNING		SHEET	

REVISIONS				
ZONE	REV	DESCRIPTION	DATE	APPROVED

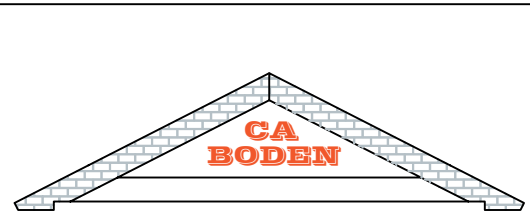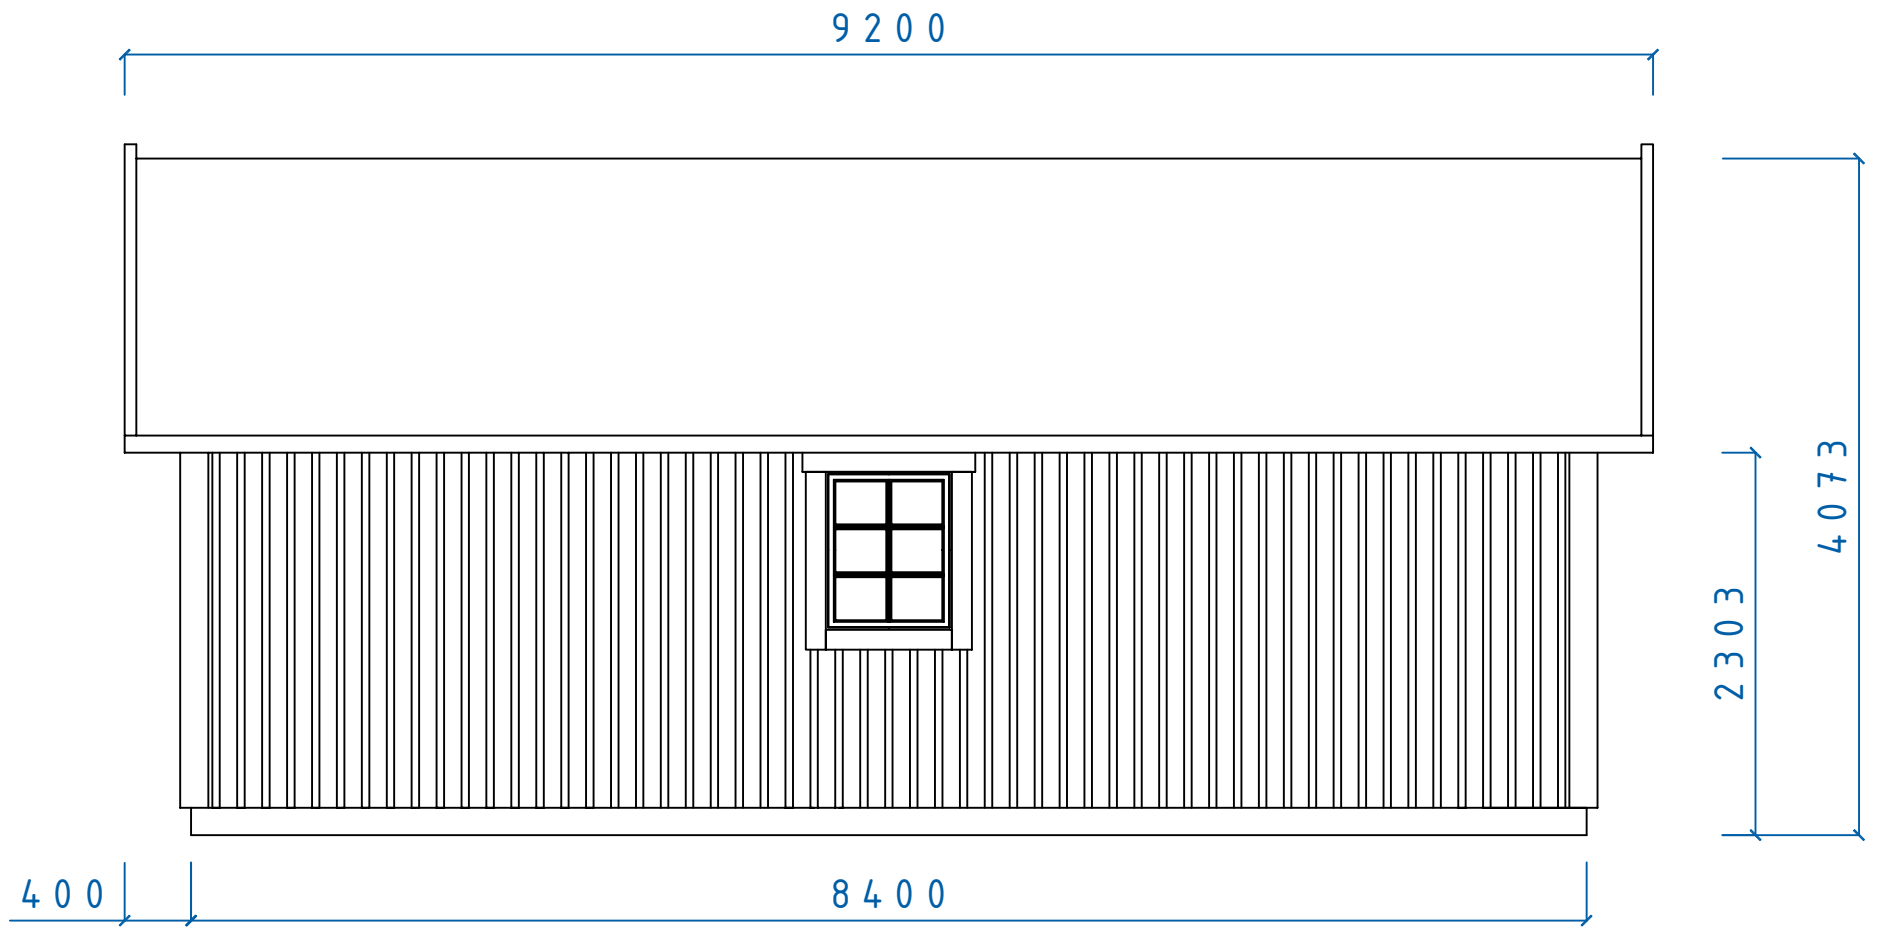


MEGA SERIE

BJÖRKBACKA FASAD  
F 8x10 TAK 30°



SIZE	DATE	DWG NO.	REV
	060218	05100577	

REVISIONS				
ZONE	REV	DESCRIPTION	DATE	APPROVED

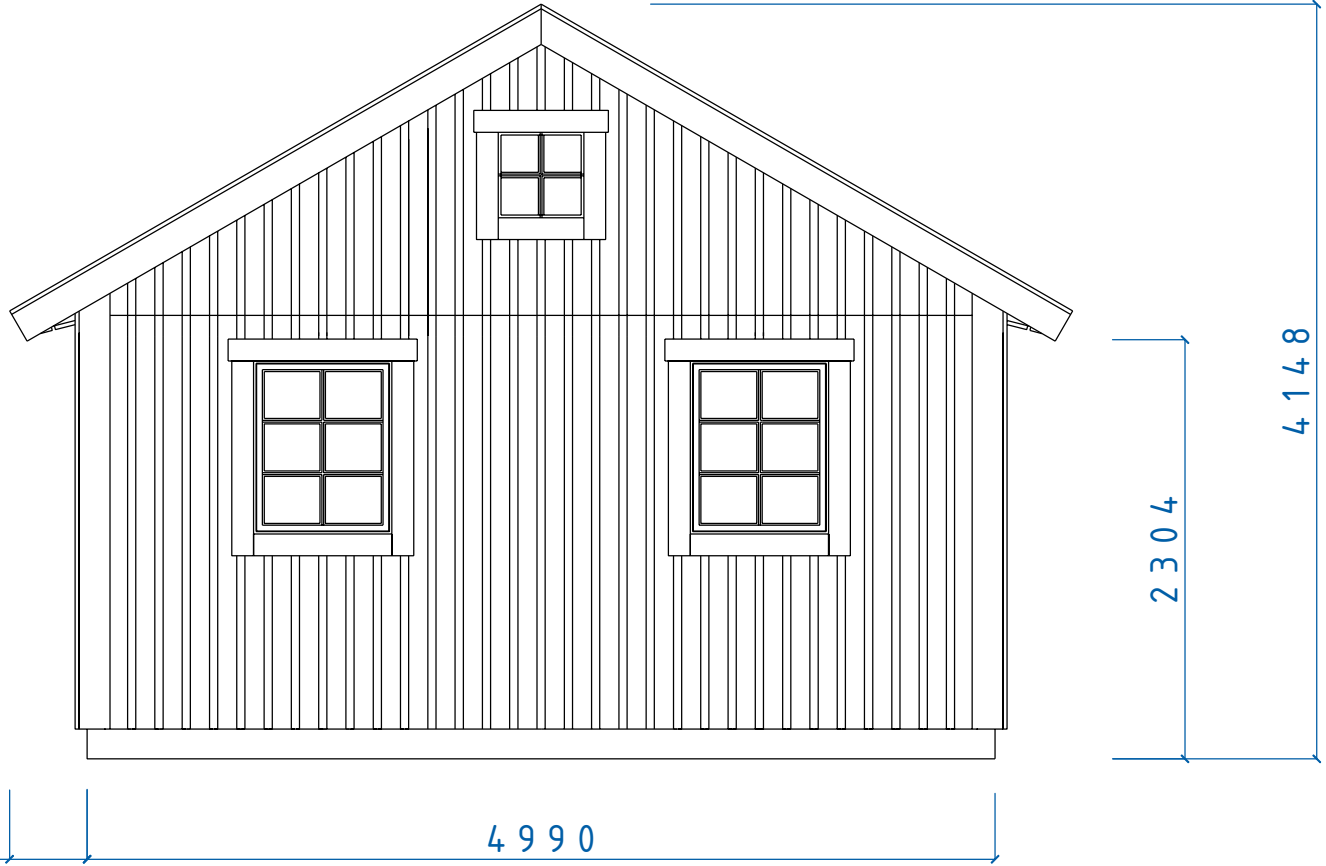

		MEGA SERIE		
		FASAD GAVEL FÖNSTER 8x10 5x5		
SIZE	DATE	DWG NO.	REV	
	060517	05100567		
SCALE	Designed by: SMÄLÄNNING		SHEET	

REVISIONS				
ZONE	REV	DESCRIPTION	DATE	APPROVED

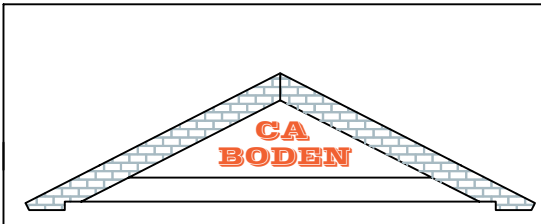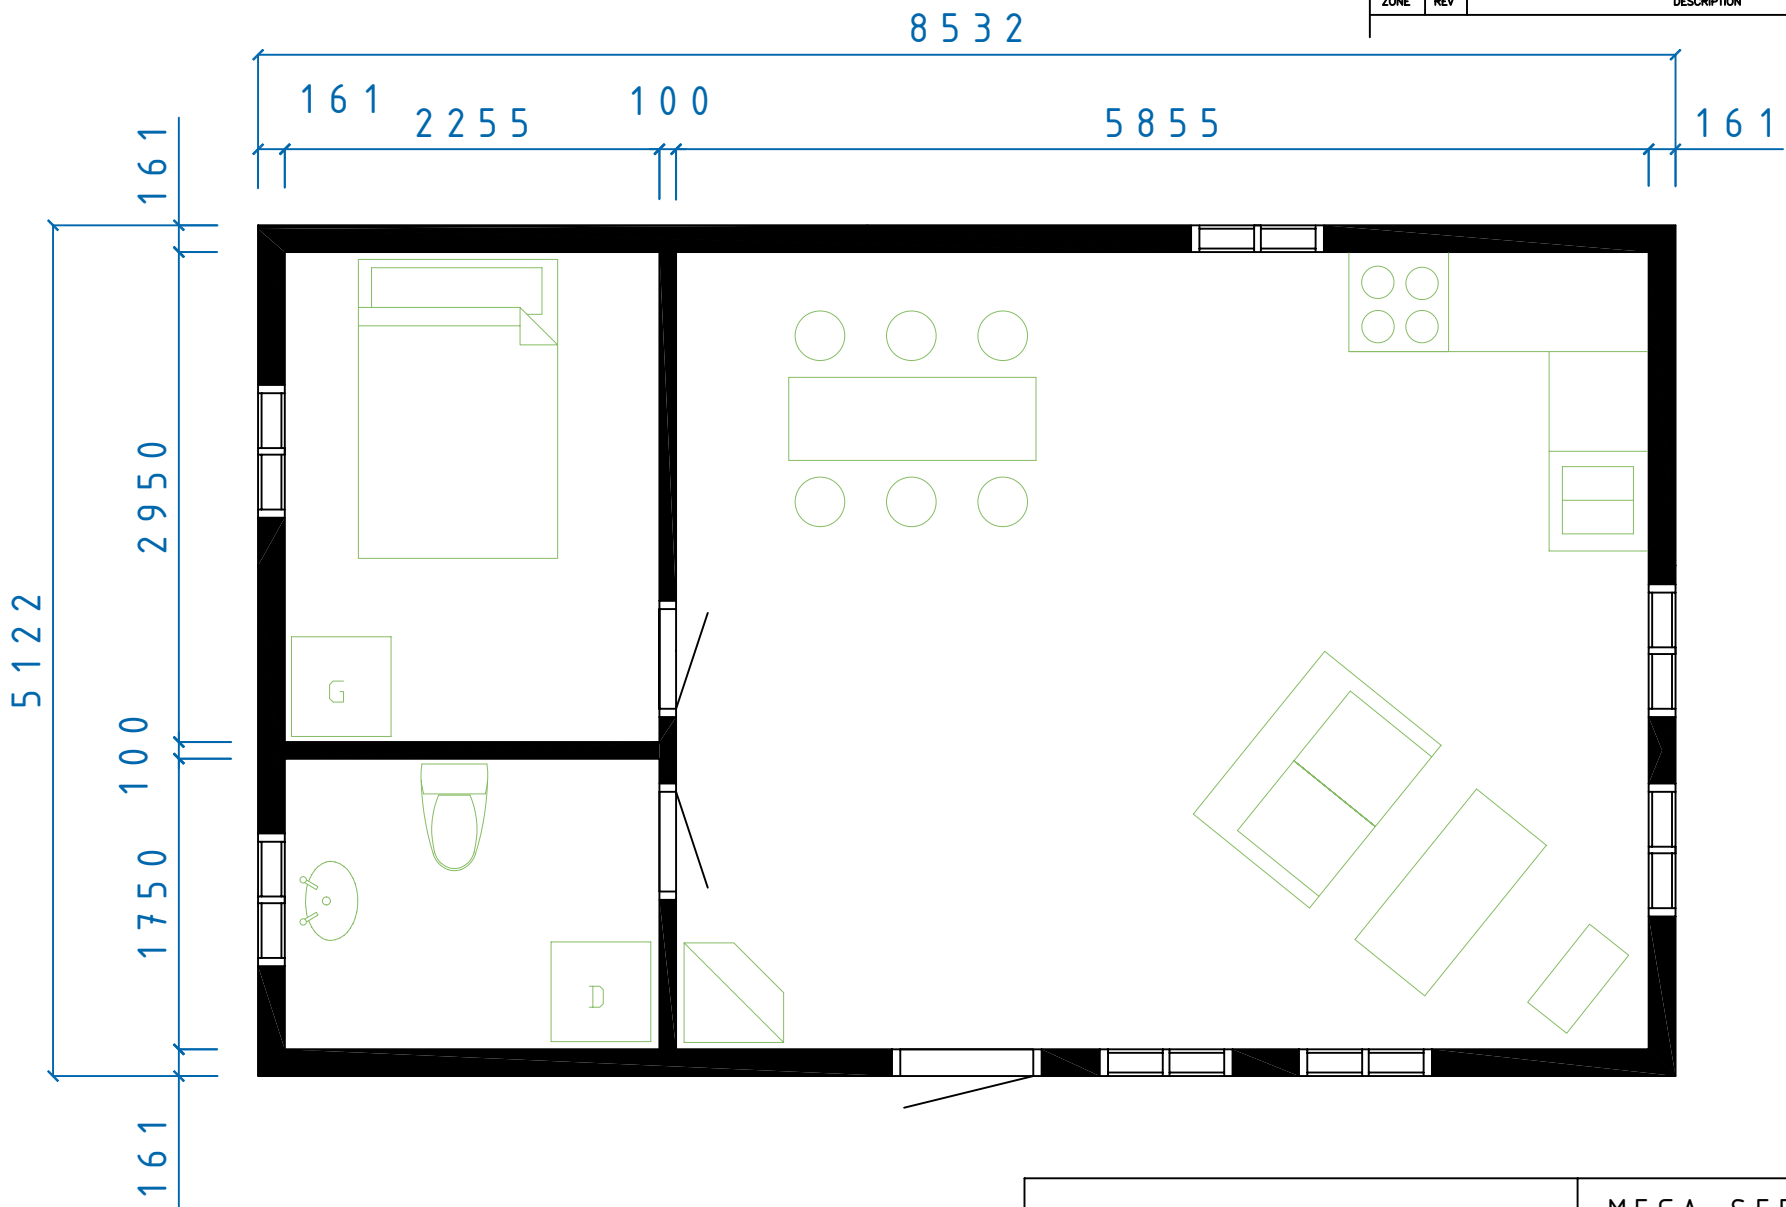

MEGA SERIE

BJÖRKBACKA  
PLAN


SIZE	DATE	DWG NO.	REV
	060218	05100582	

Fiskaregatan 11  
871 39 Hårnäsund


www.caboden.se  
0611-21790

Christer Arrberg  
Tele: 0705-984050

SCALE	Designed by: SMALÄNNING	SHEET

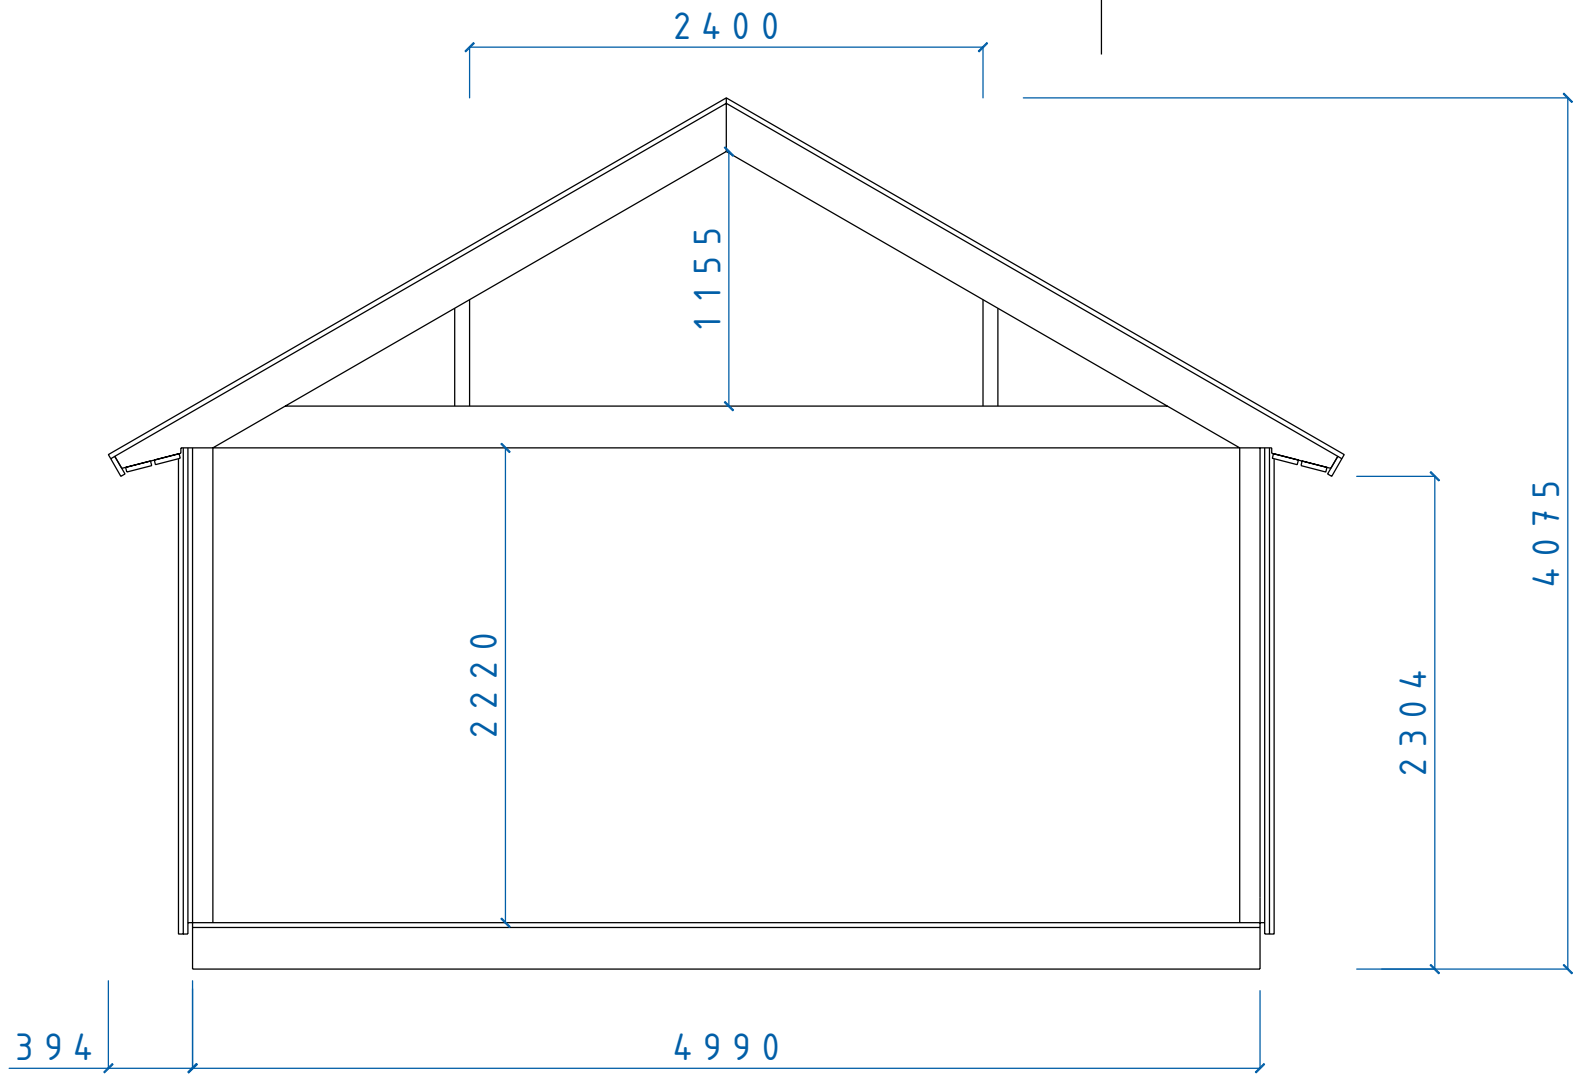

REVISIONS				
ZONE	REV	DESCRIPTION	DATE	APPROVED

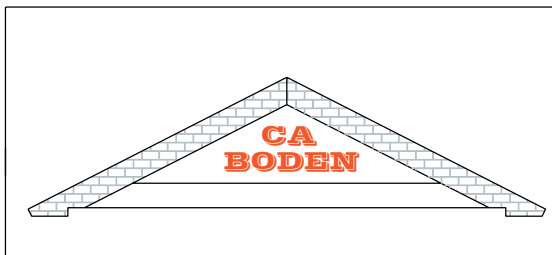

MEGA SERIE

SEKTION MEGA SERIEN  
Tak 30° Sovloft

SIZE	DATE	DWG NO.	REV
	060204	05100451	