

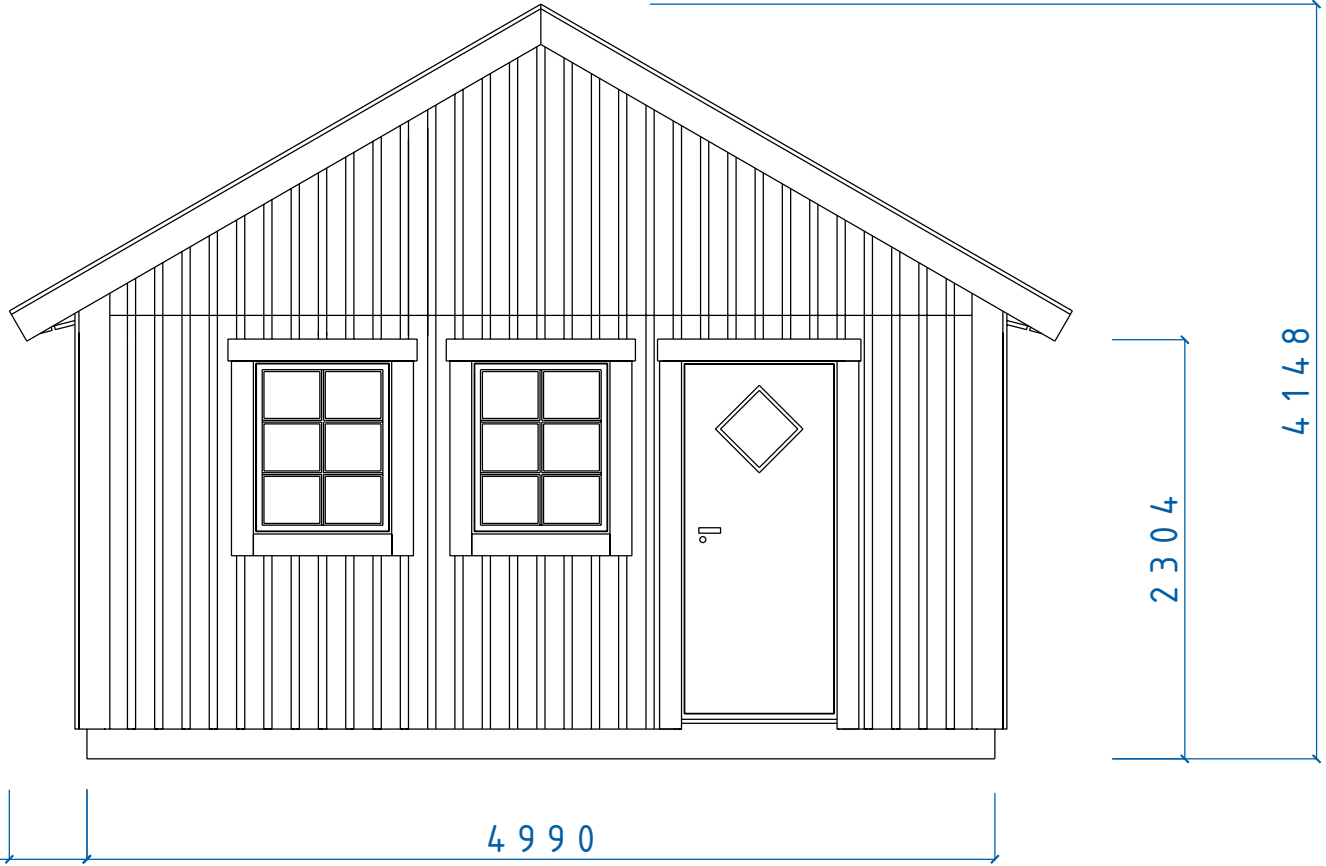


REVISIONS				
ZONE	REV	DESCRIPTION	DATE	APPROVED

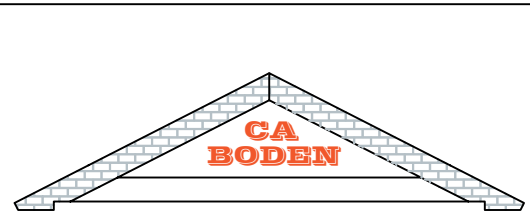

		MEGA SERIE		
		FASAD GAVEL FÖNSTER 8x10 DÖRR 9X20		
SIZE	DATE	DWG NO.	REV	
	060216	05100565		
SCALE	Designed by: SMÄLÄNNING		SHEET	
Fiskaregatan 11 871 39 Härnösand	www.cabodense 0611-21790	Christer Arnborg Tete: 0705-984050		

REVISIONS				
ZONE	REV	DESCRIPTION	DATE	APPROVED

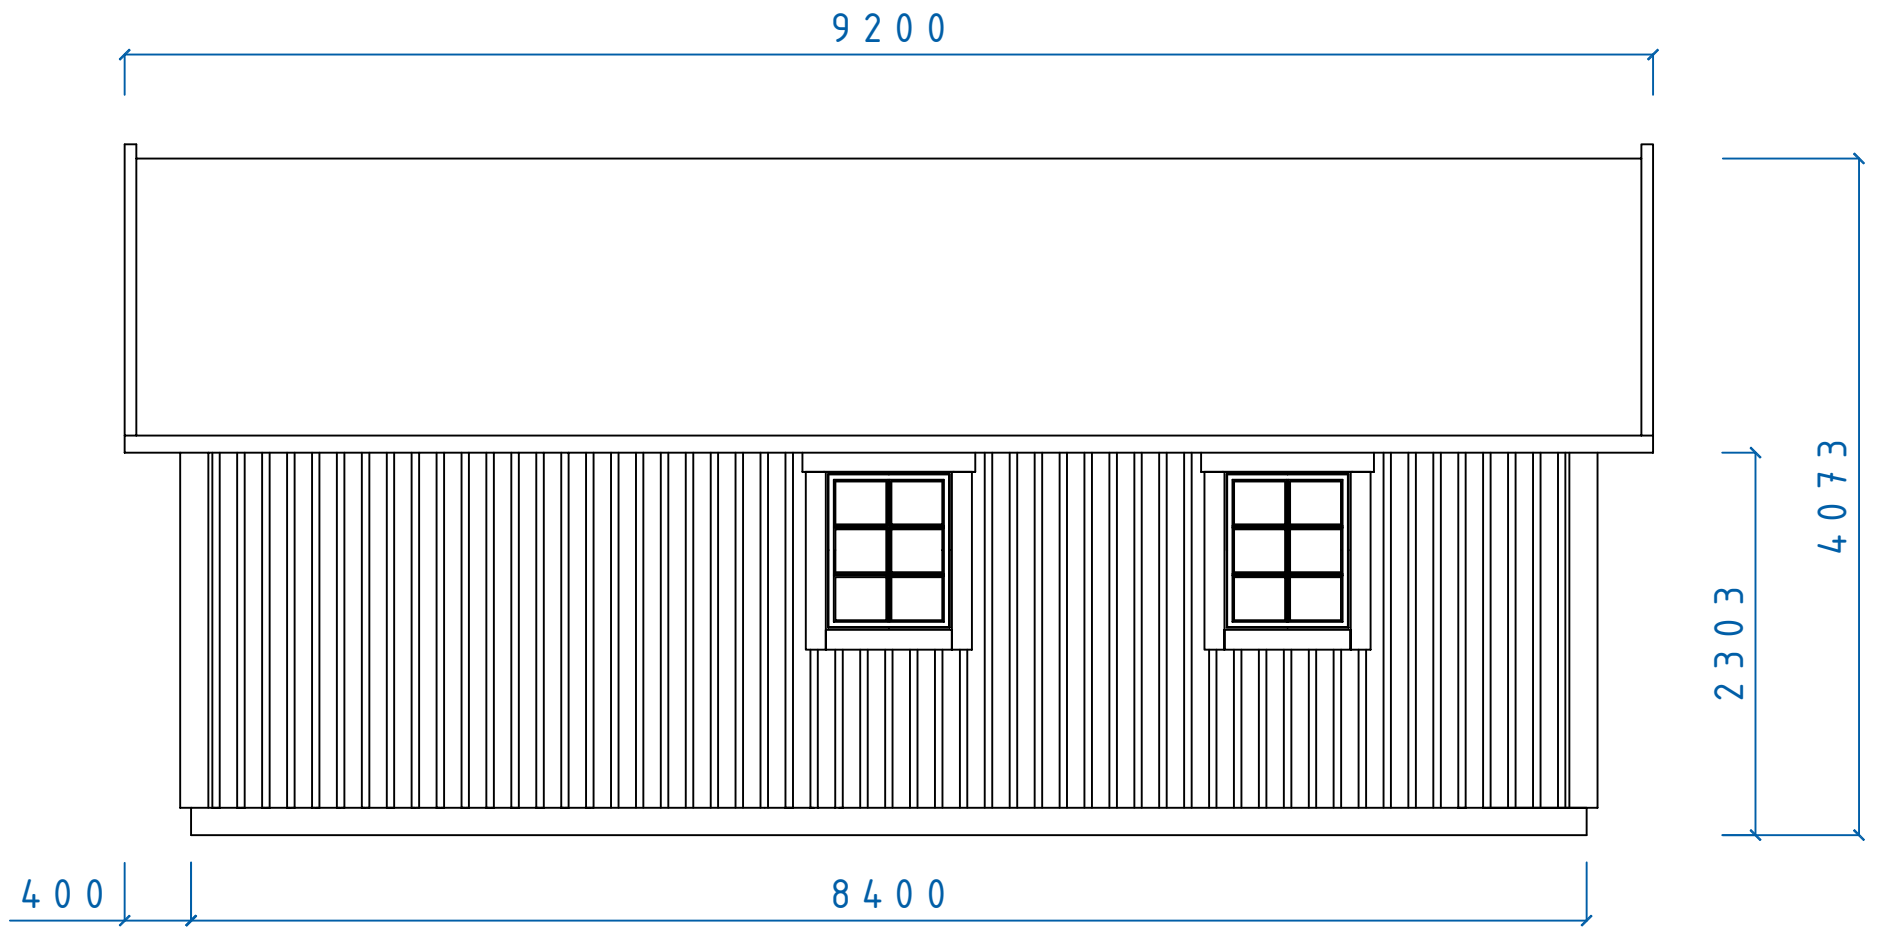



MEGA SERIE

BJÖRKBACKA FASAD  
F 8X10 TAK 30°

SIZE	DATE	DWG NO.	REV
	060218	05100578	

REVISIONS				
ZONE	REV	DESCRIPTION	DATE	APPROVED

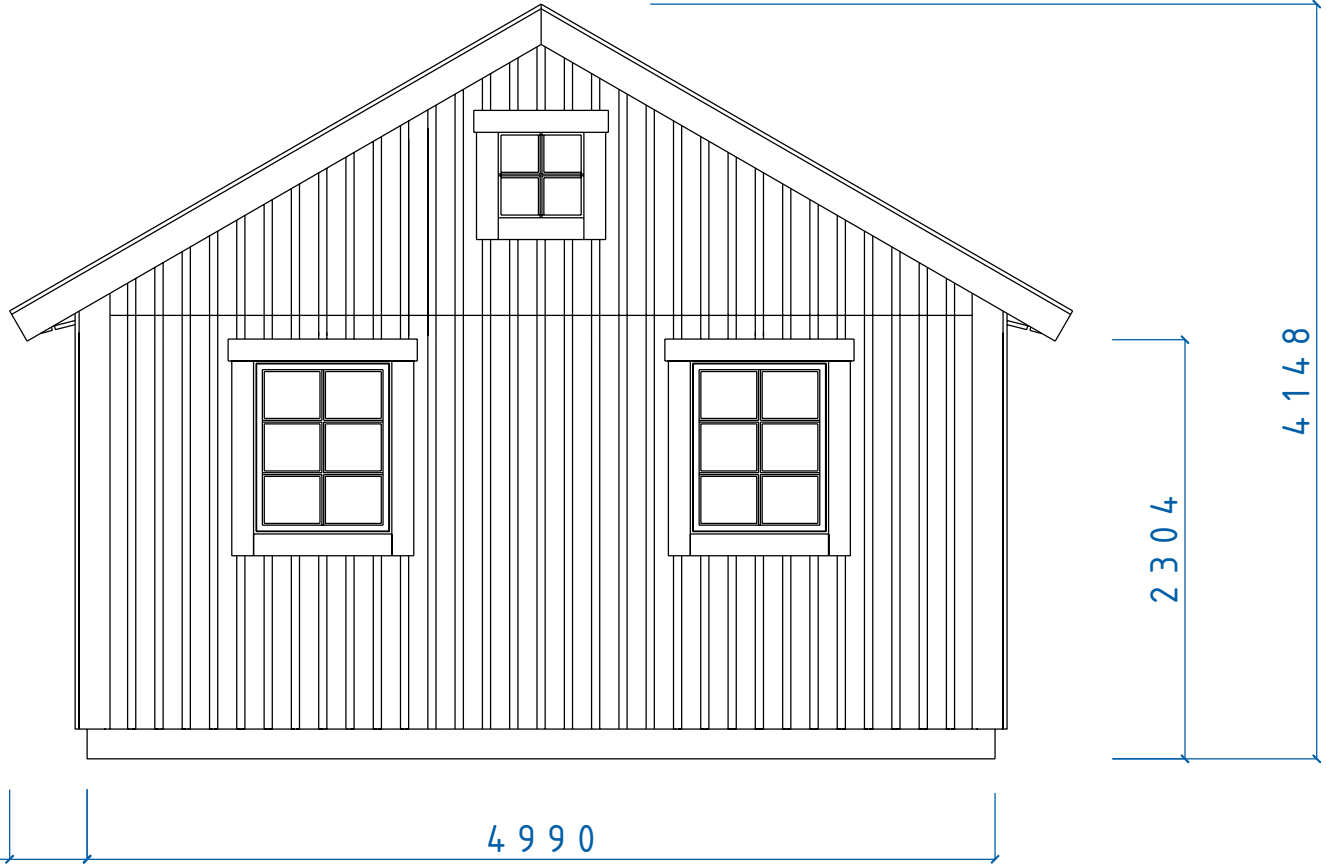


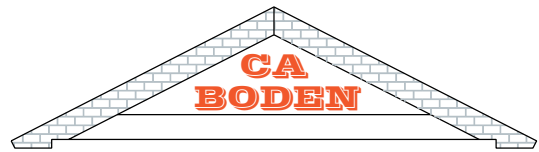
		MEGA SERIE		
		FASAD GAVEL FÖNSTER 8x10 5x5		
SIZE	DATE	DWG NO.	REV	
	060517	05100567		
SCALE	Designed by: SMÄLÄNNING		SHEET	

Fiskaregatan 11  
871 39 Härnösand

www.cabodense  
0611-21790

Christer Arnborg  
Tele: 0705-984050

REVISIONS				
ZONE	REV	DESCRIPTION	DATE	APPROVED

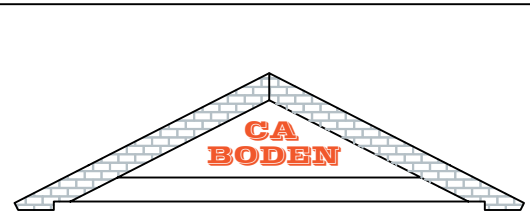
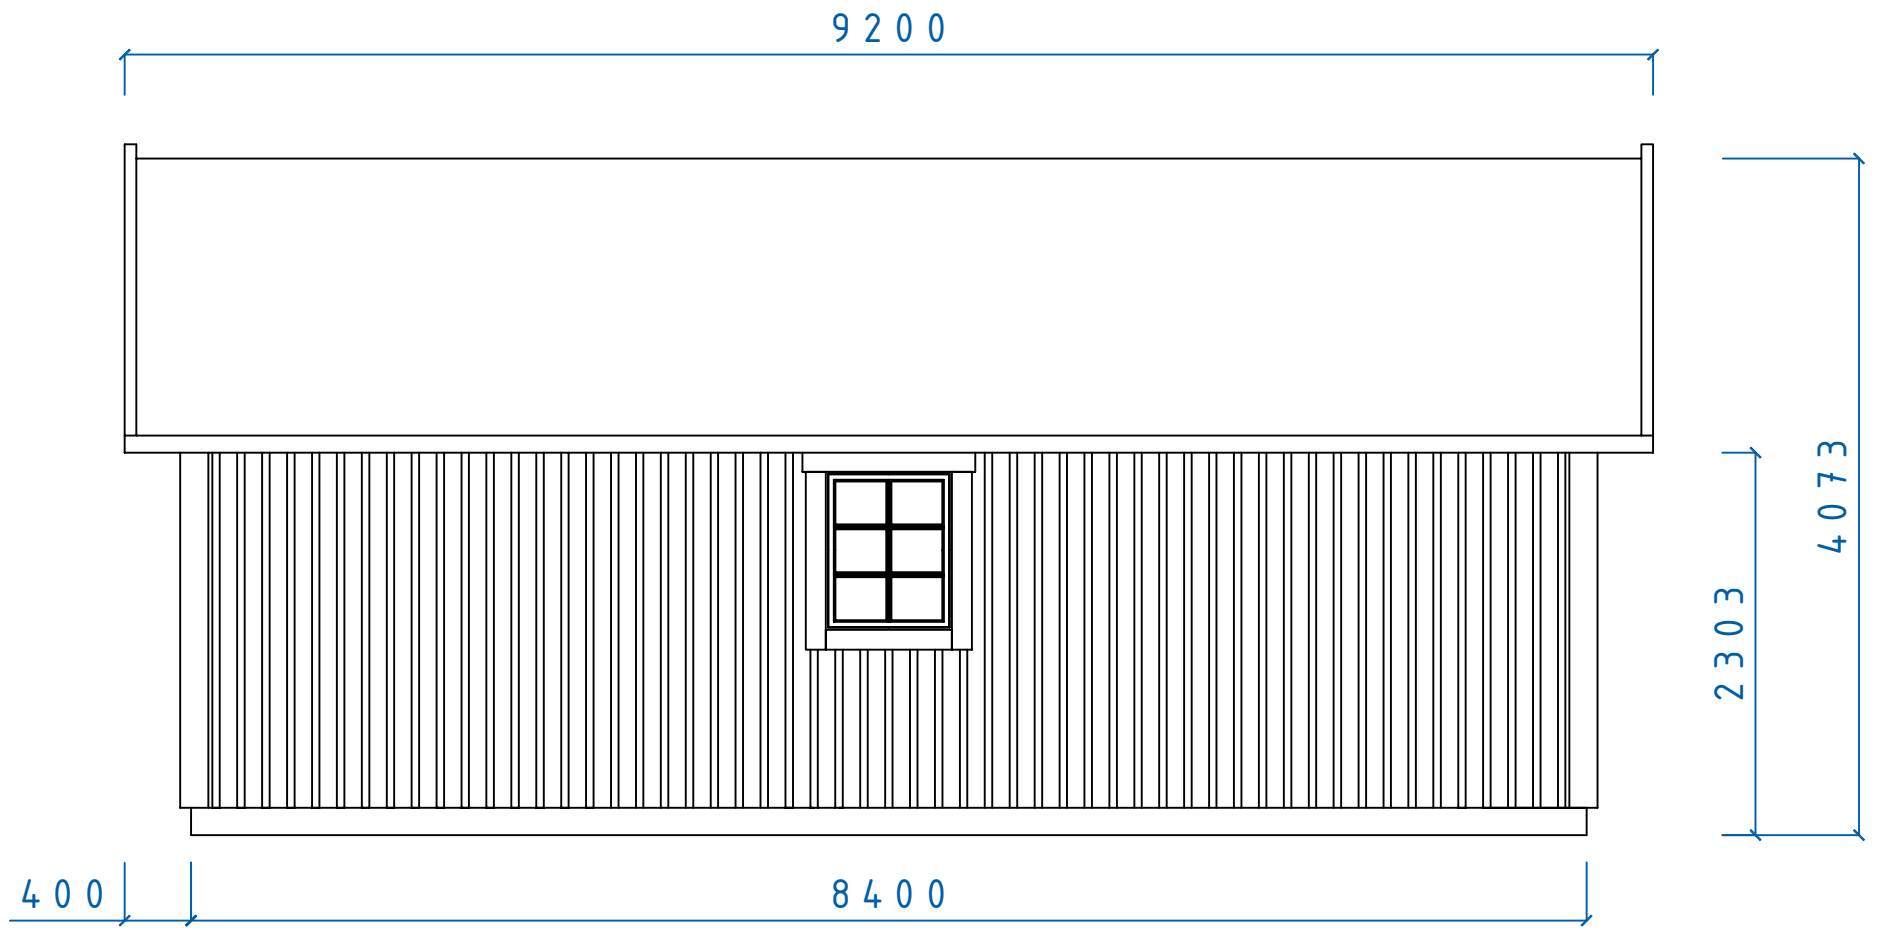


MEGA SERIE

BJÖRKBACKA FASAD  
F 8x10 TAK 30°

SIZE	DATE	DWG NO.	REV
	060218	05100577	

REVISIONS				
ZONE	REV	DESCRIPTION	DATE	APPROVED

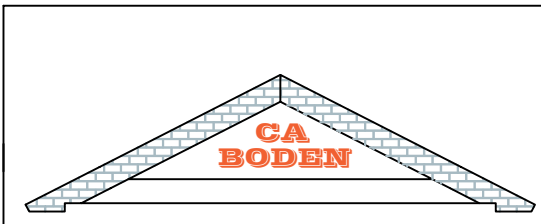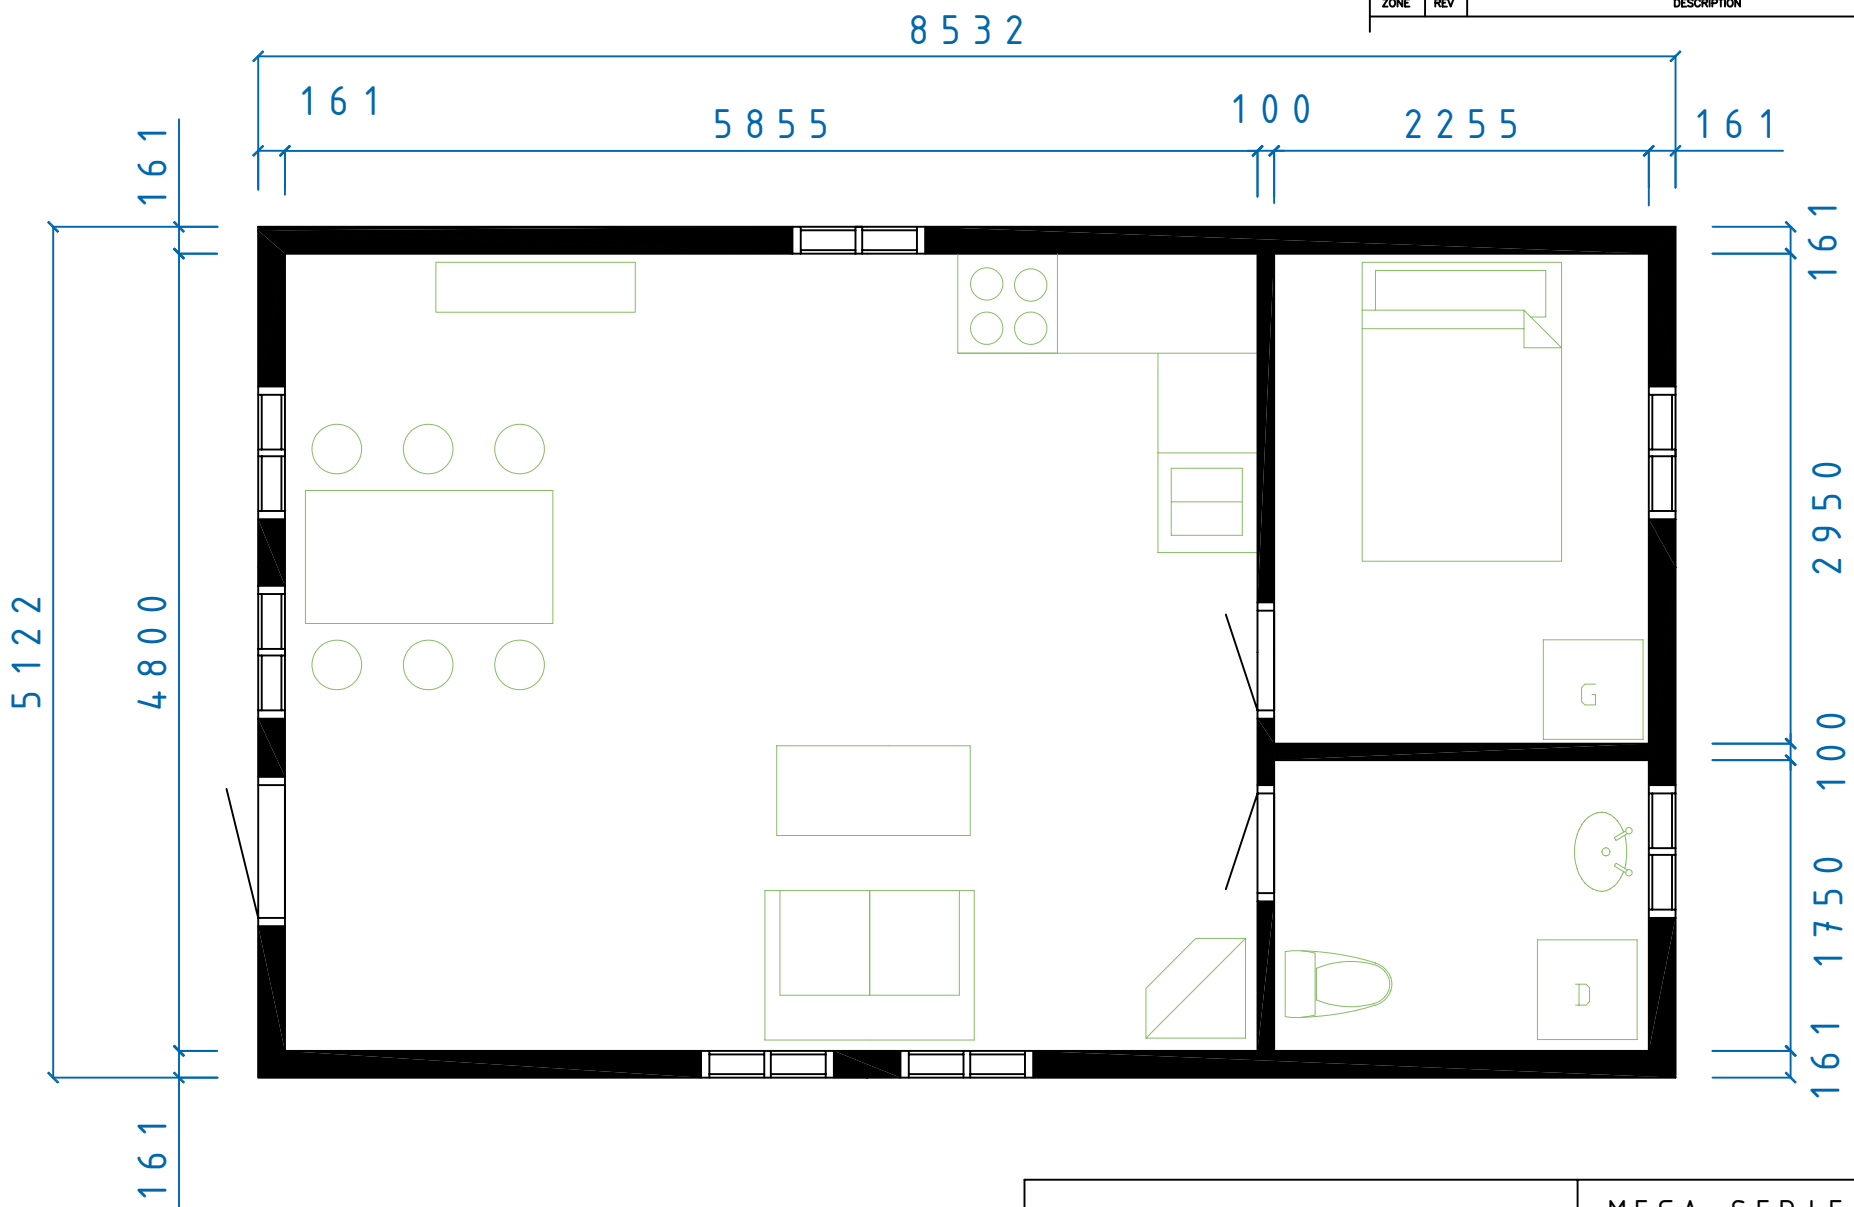

MEGA SERIE

BJÖRKBACKA  
PLAN


SIZE	DATE	DWG NO.	REV
	060218	05100583	

Fiskaregatan 11  
871 39 Hårdsand


www.caboden.se  
0611-21790

Christer Arnborg  
Tele: 0705-984050

SCALE	Designed by: SMÅLÄNNING	SHEET
-------	-------------------------	-------

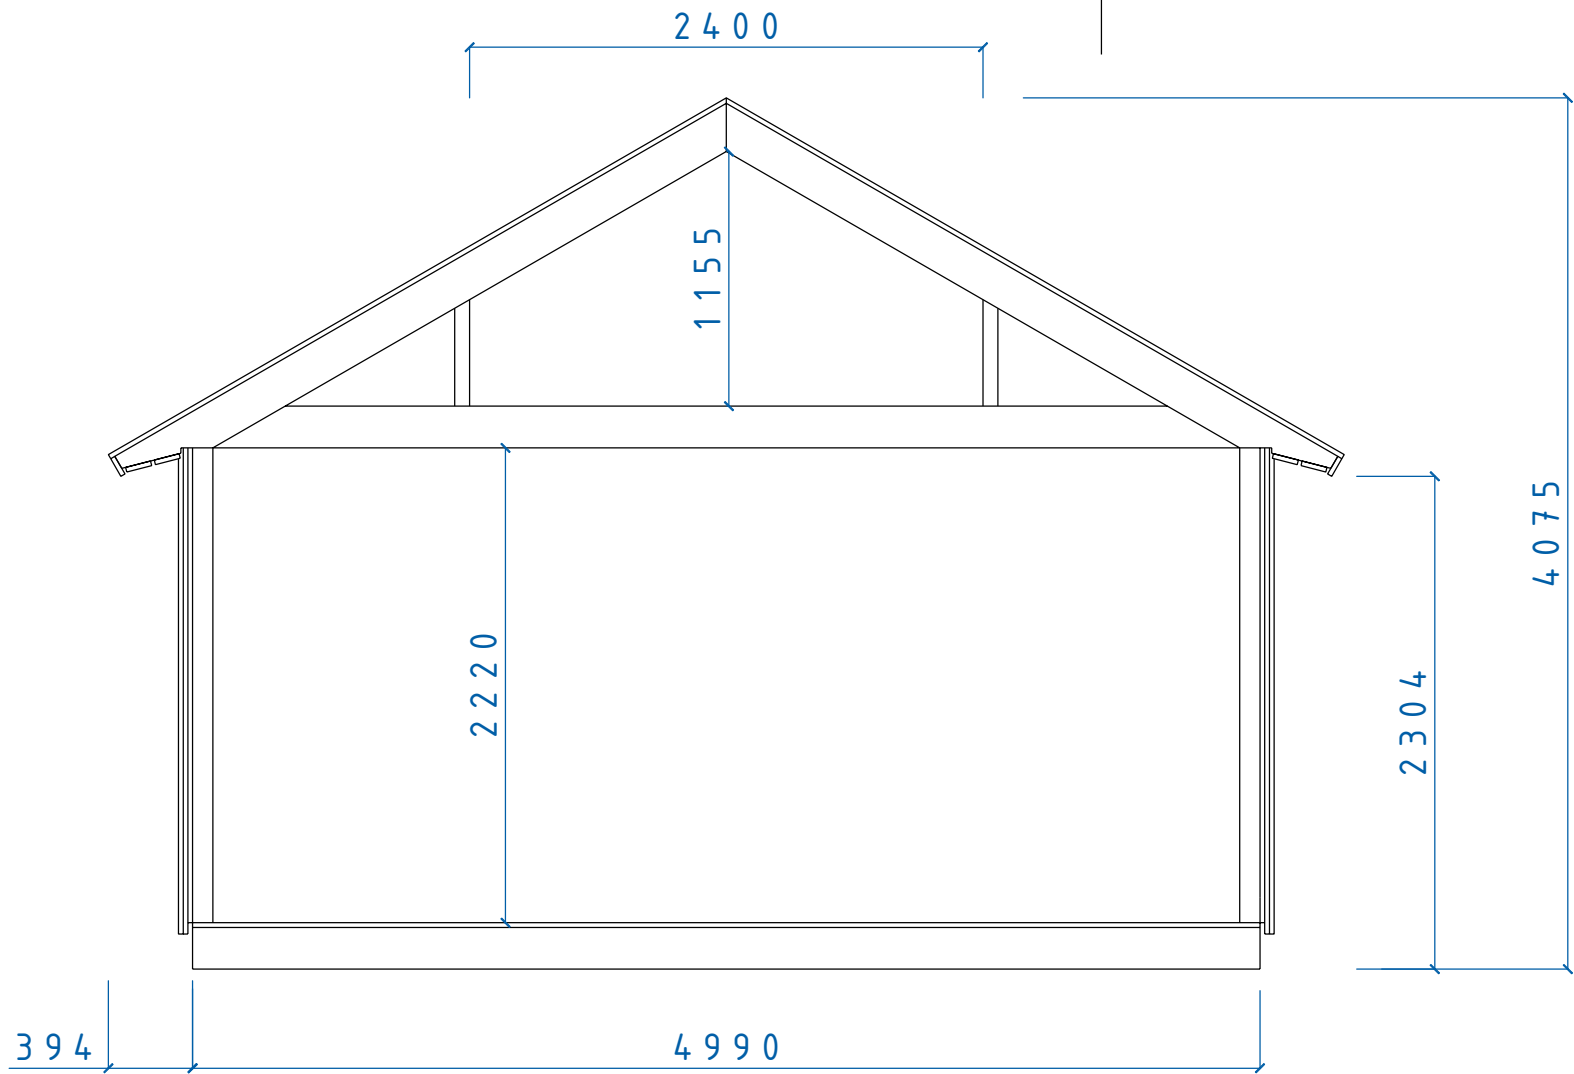

REVISIONS				
ZONE	REV	DESCRIPTION	DATE	APPROVED

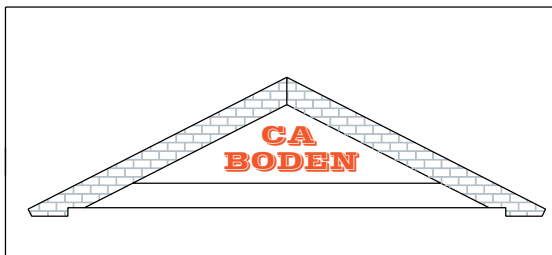

MEGA SERIE  
 SEKTION MEGA SERIEN  
 Tak 30° Sovloft

SIZE	DATE	DWG NO.	REV
	060204	05100451	