
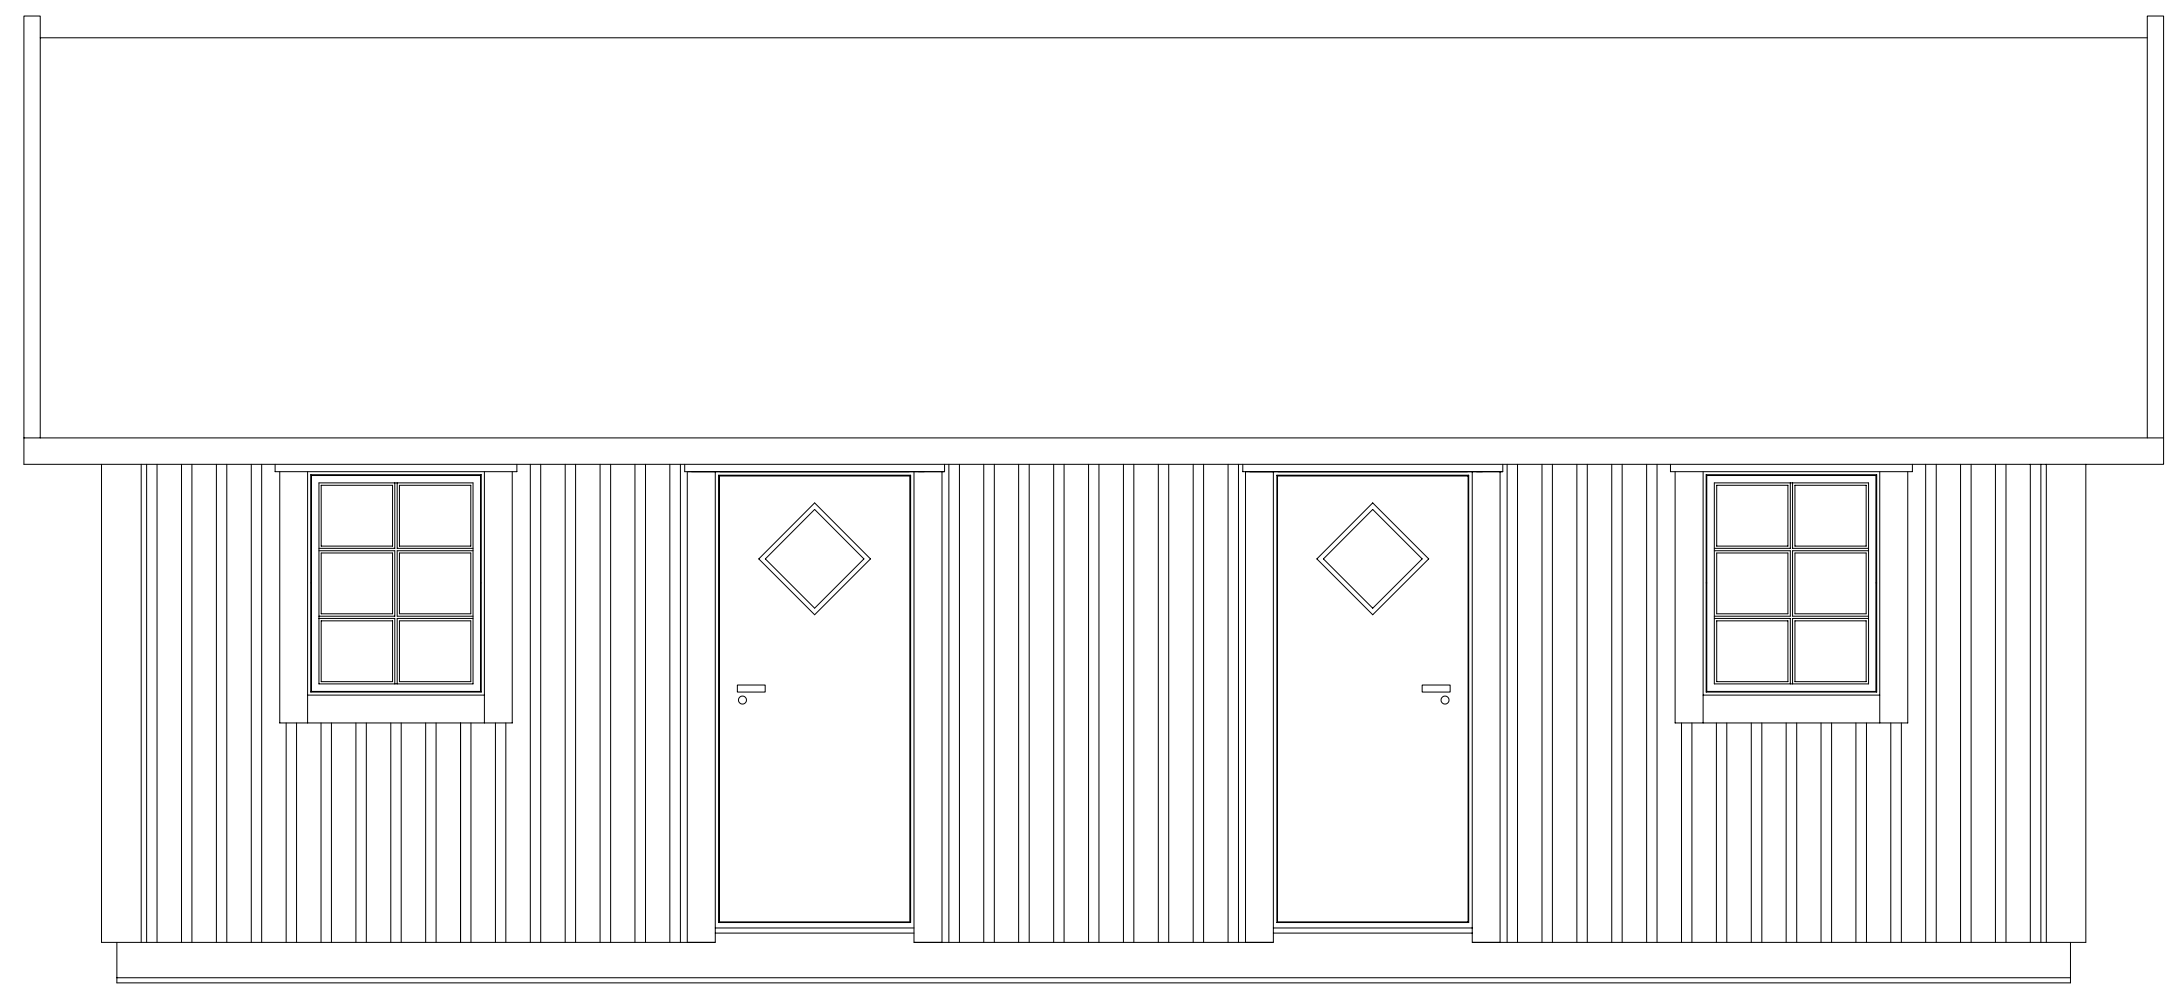



REVISIONS				
ZONE	REV	DESCRIPTION	DATE	APPROVED

9 2 0 0

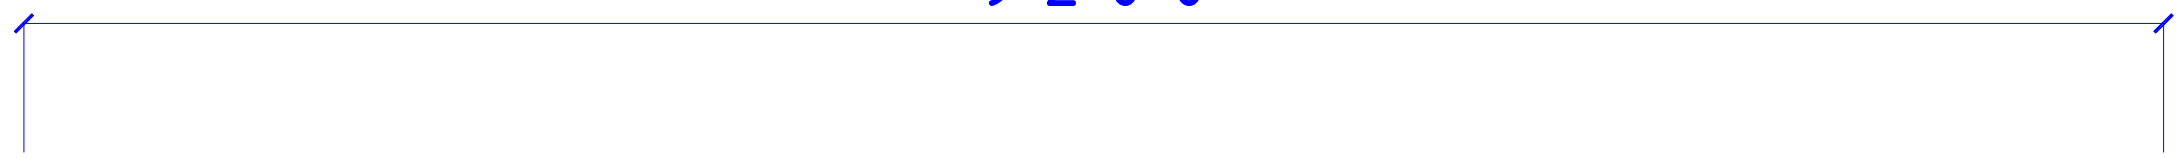



2 2 2 9

4 0 6 2

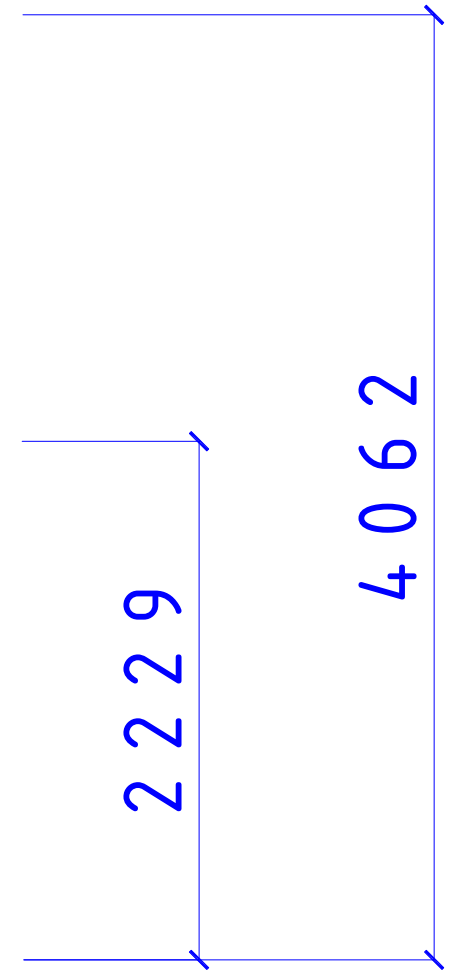

4 0 0

8 4 0 0

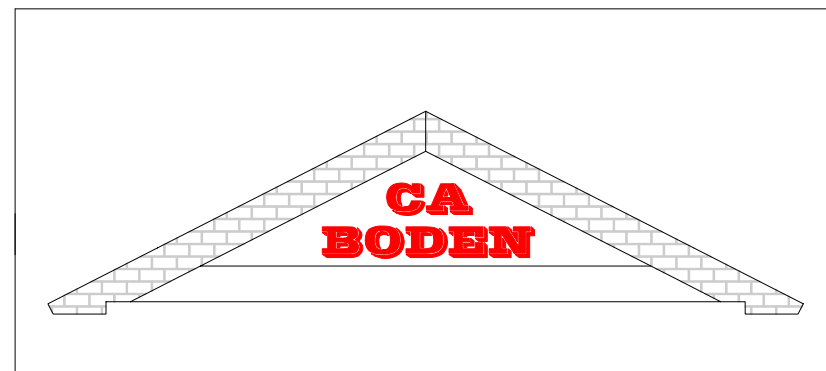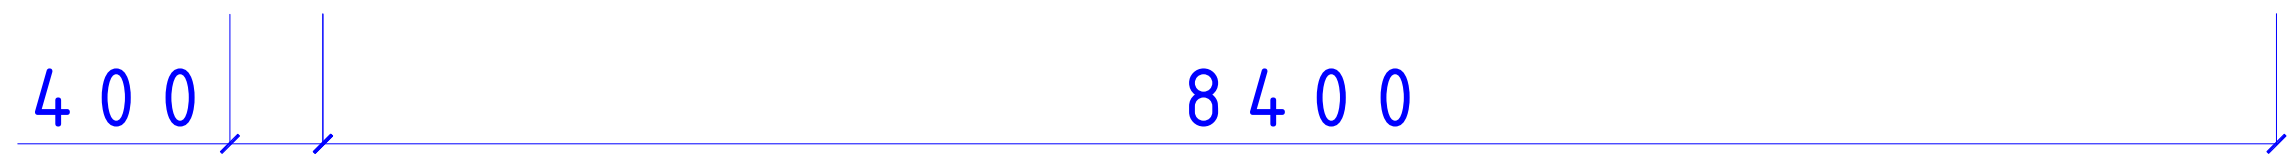


SERIE MAXI

BJÖRKÖ FASAD
T37°

SIZE	DATE	DWG NO.	REV
	071125	05101148	


REVISIONS				
ZONE	REV	DESCRIPTION	DATE	APPROVED

9 2 0 0

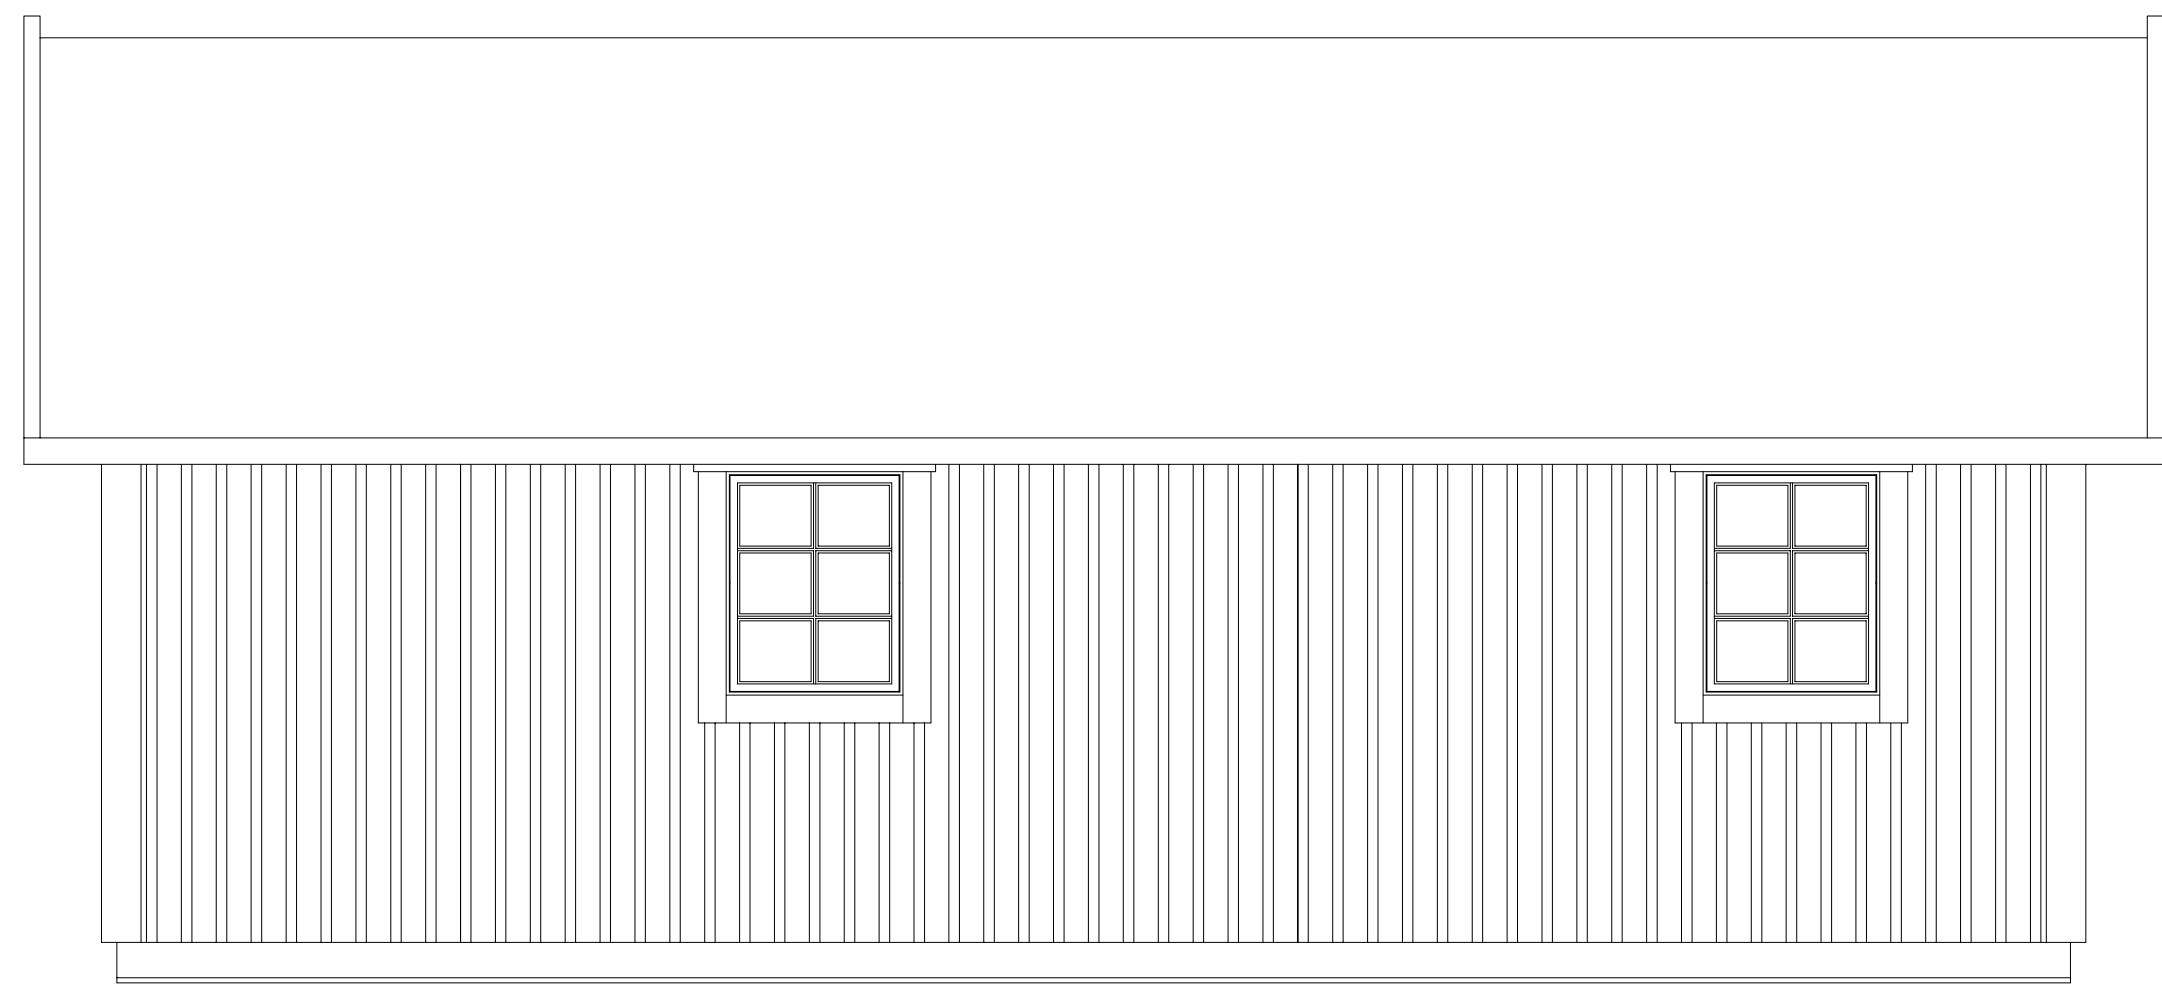



2 2 2 9

4 0 6 2

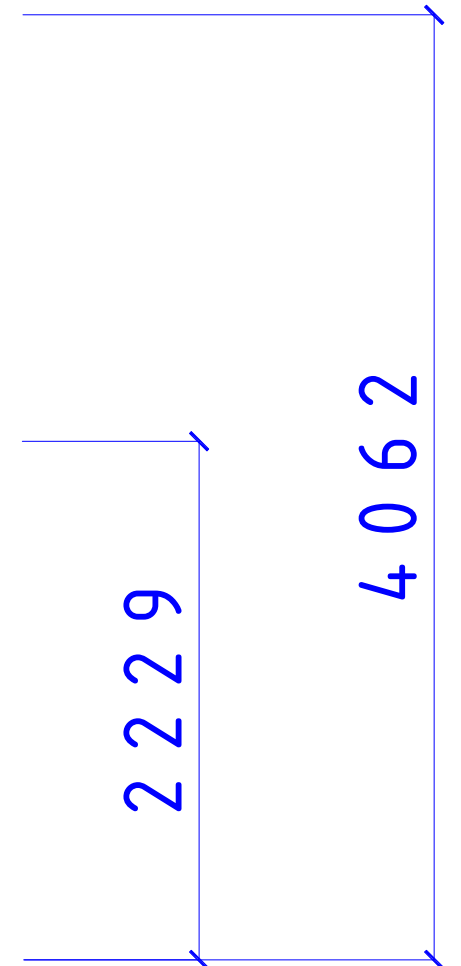

4 0 0

8 4 0 0

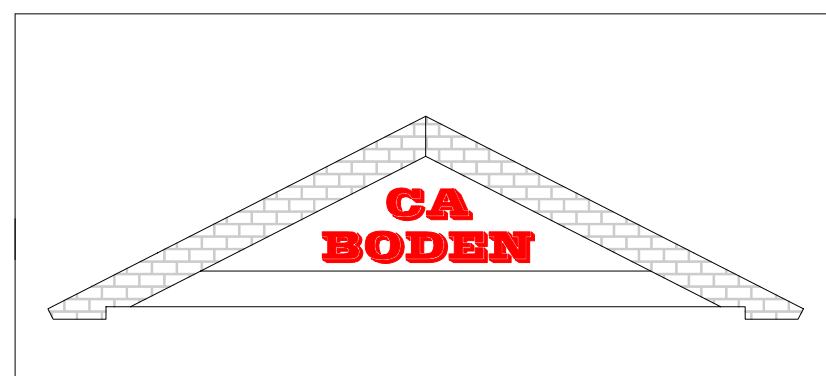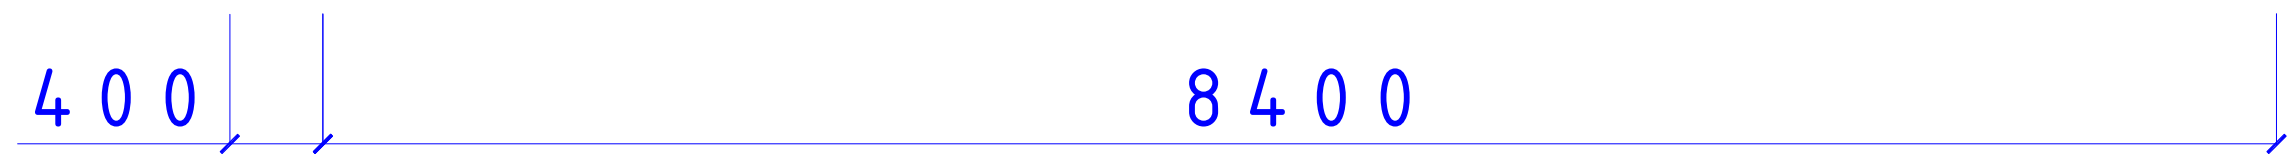


SERIE MAXI

BJÖRKÖ FASAD
T37°

SIZE	DATE	DWG NO.	REV
	071127	05101149	


REVISIONS

ZONE	REV	DESCRIPTION	DATE	APPROVED
------	-----	-------------	------	----------

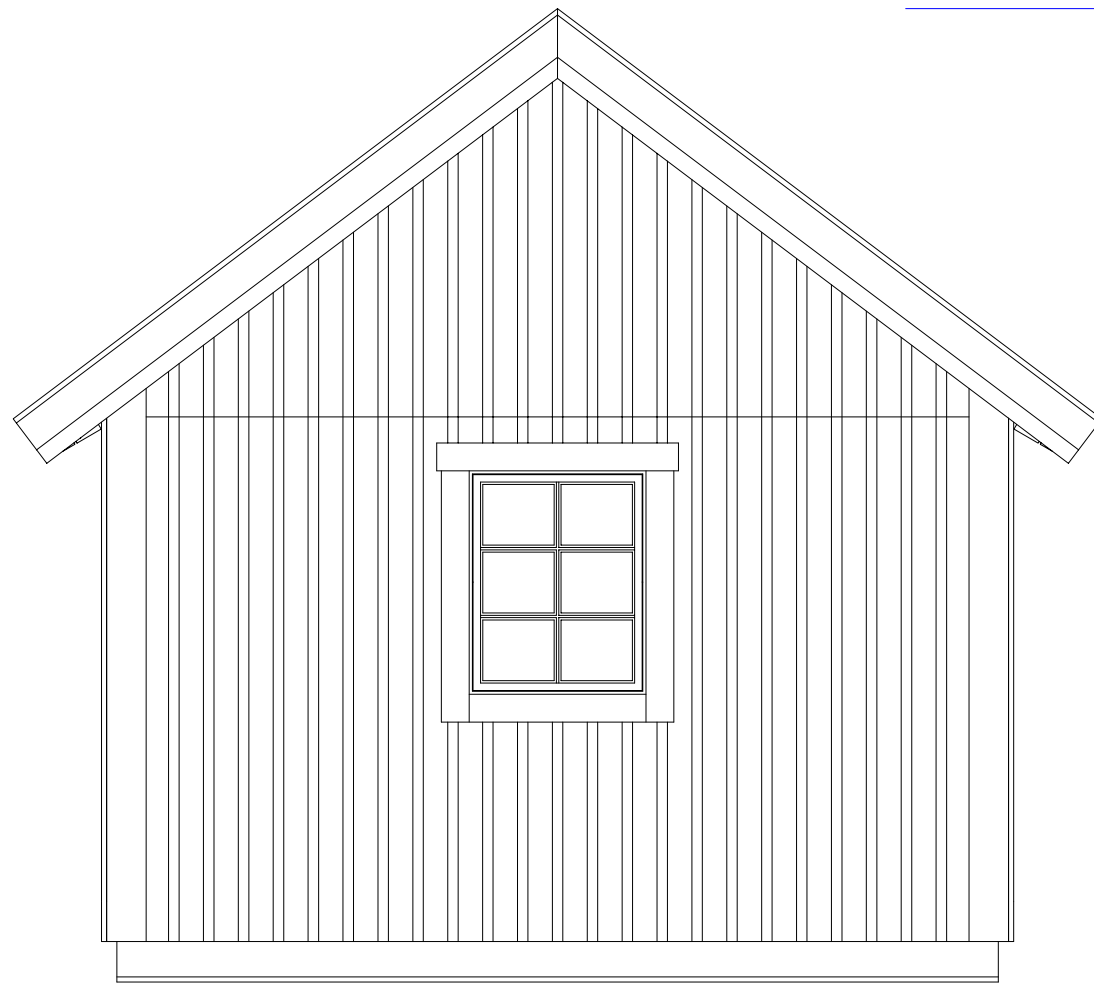

432 | 3790

2229 | 4184

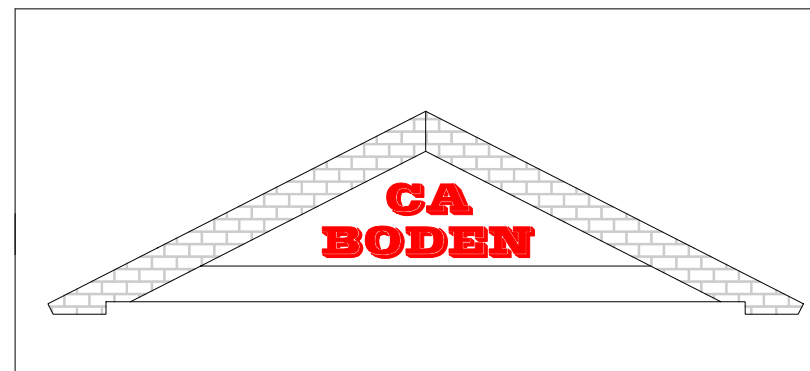

SERIE MAXI


FASAD GAVEL

F8x10 T37°

SIZE	DATE	DWG NO.	REV
	070125	05100978	


REVISIONS

ZONE	REV	DESCRIPTION	DATE	APPROVED
------	-----	-------------	------	----------

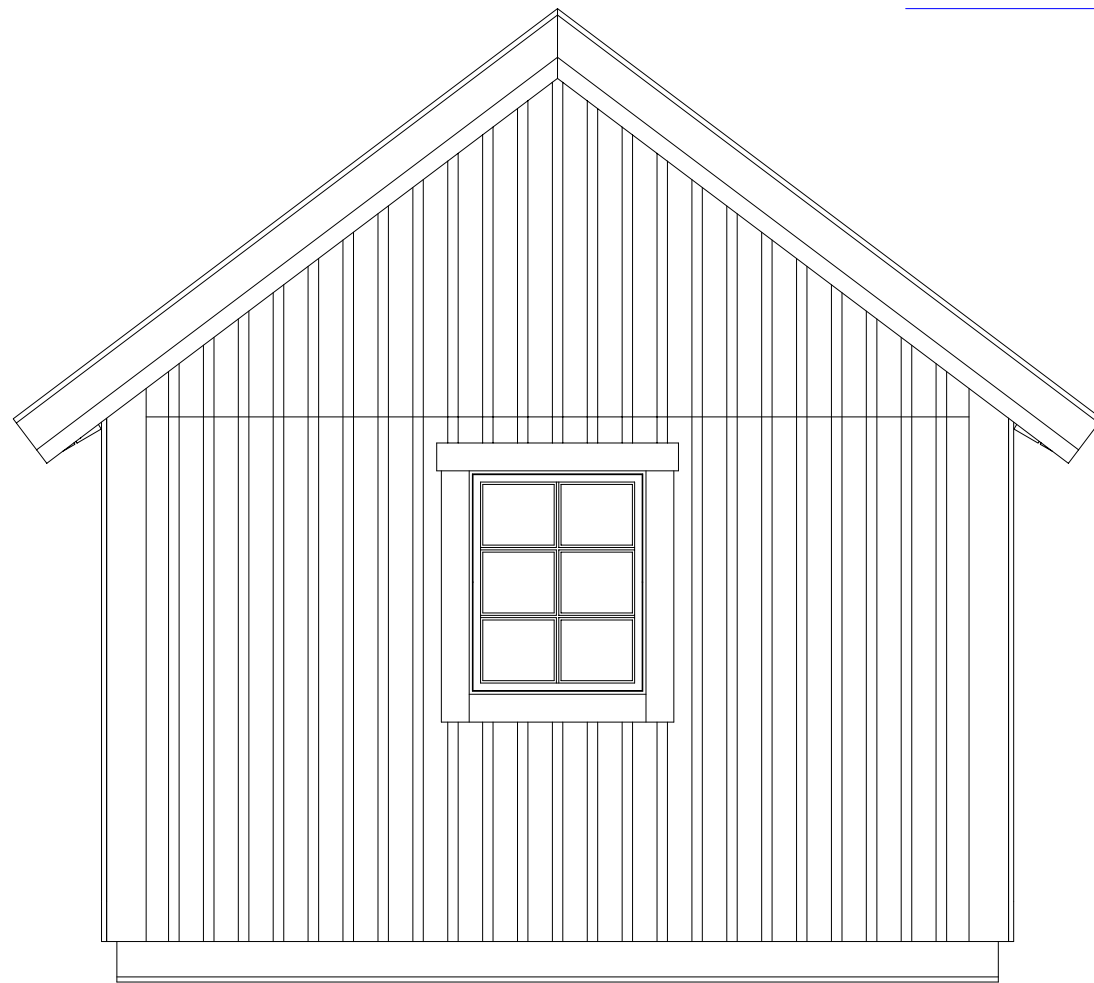

432 | 3790

2229 | 4184

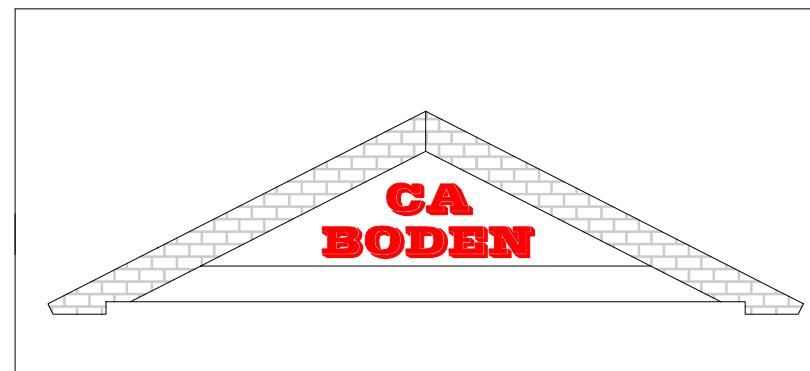



SERIE MAXI

FASAD GAVEL



F8x10 T37°

SIZE	DATE	DWG NO.	REV
	070125	05100978	

REVISIONS				
ZONE	REV	DESCRIPTION	DATE	APPROVED

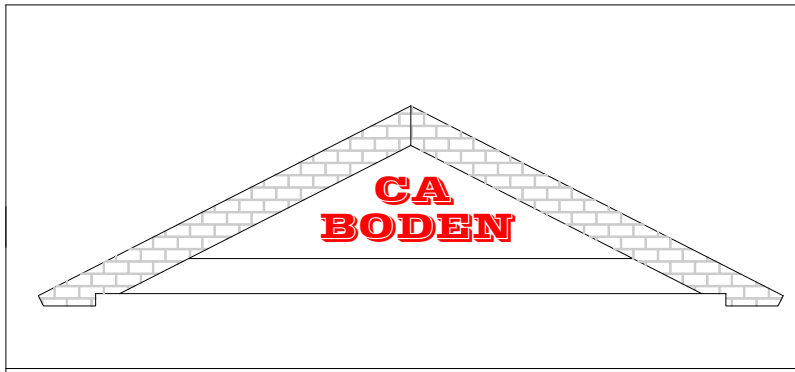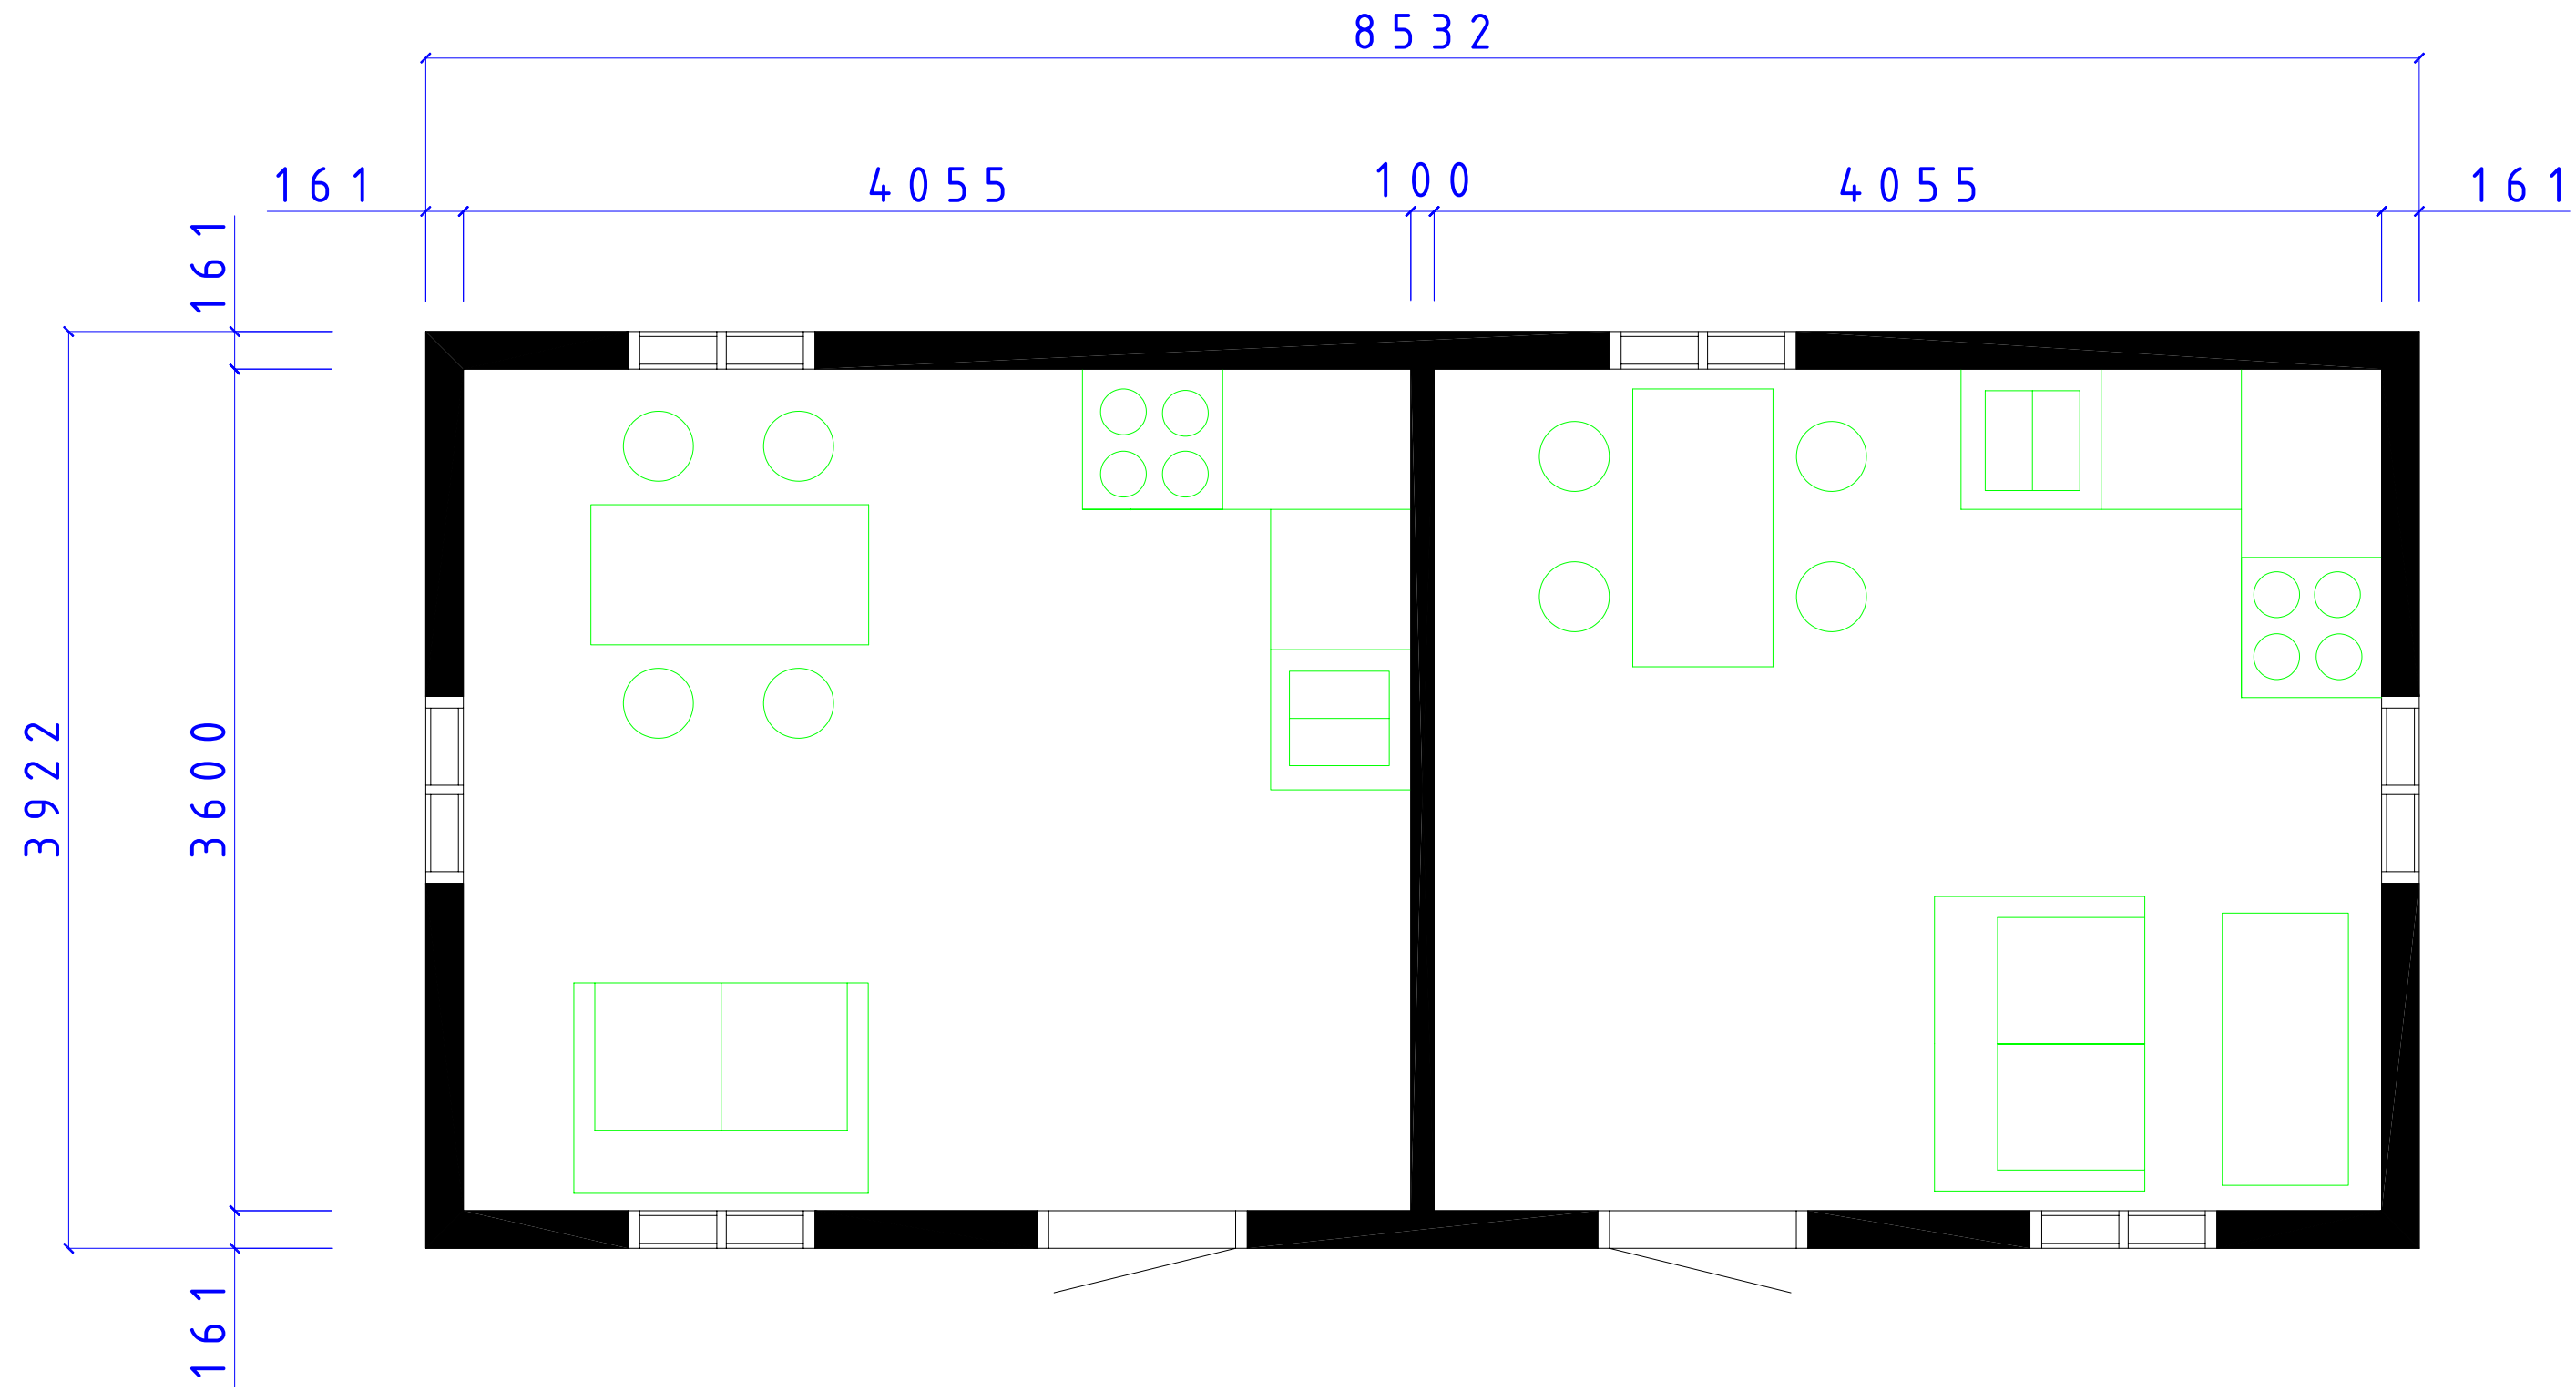

MAXI SERIE			
BJÖRKÖ PLAN			
SIZE	DATE	DWG. NO.	REV
	071125	05101146	

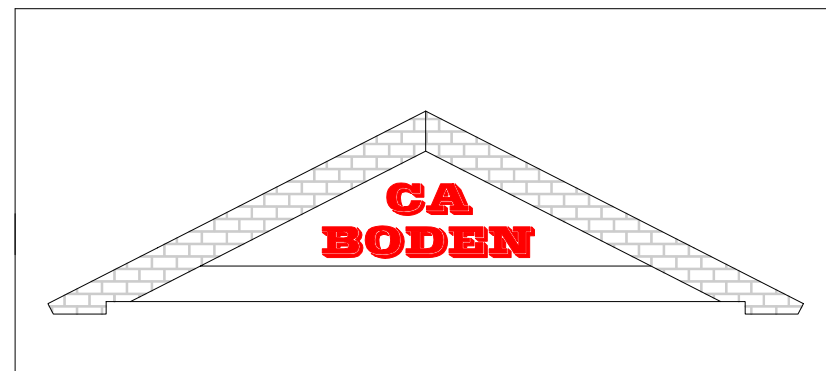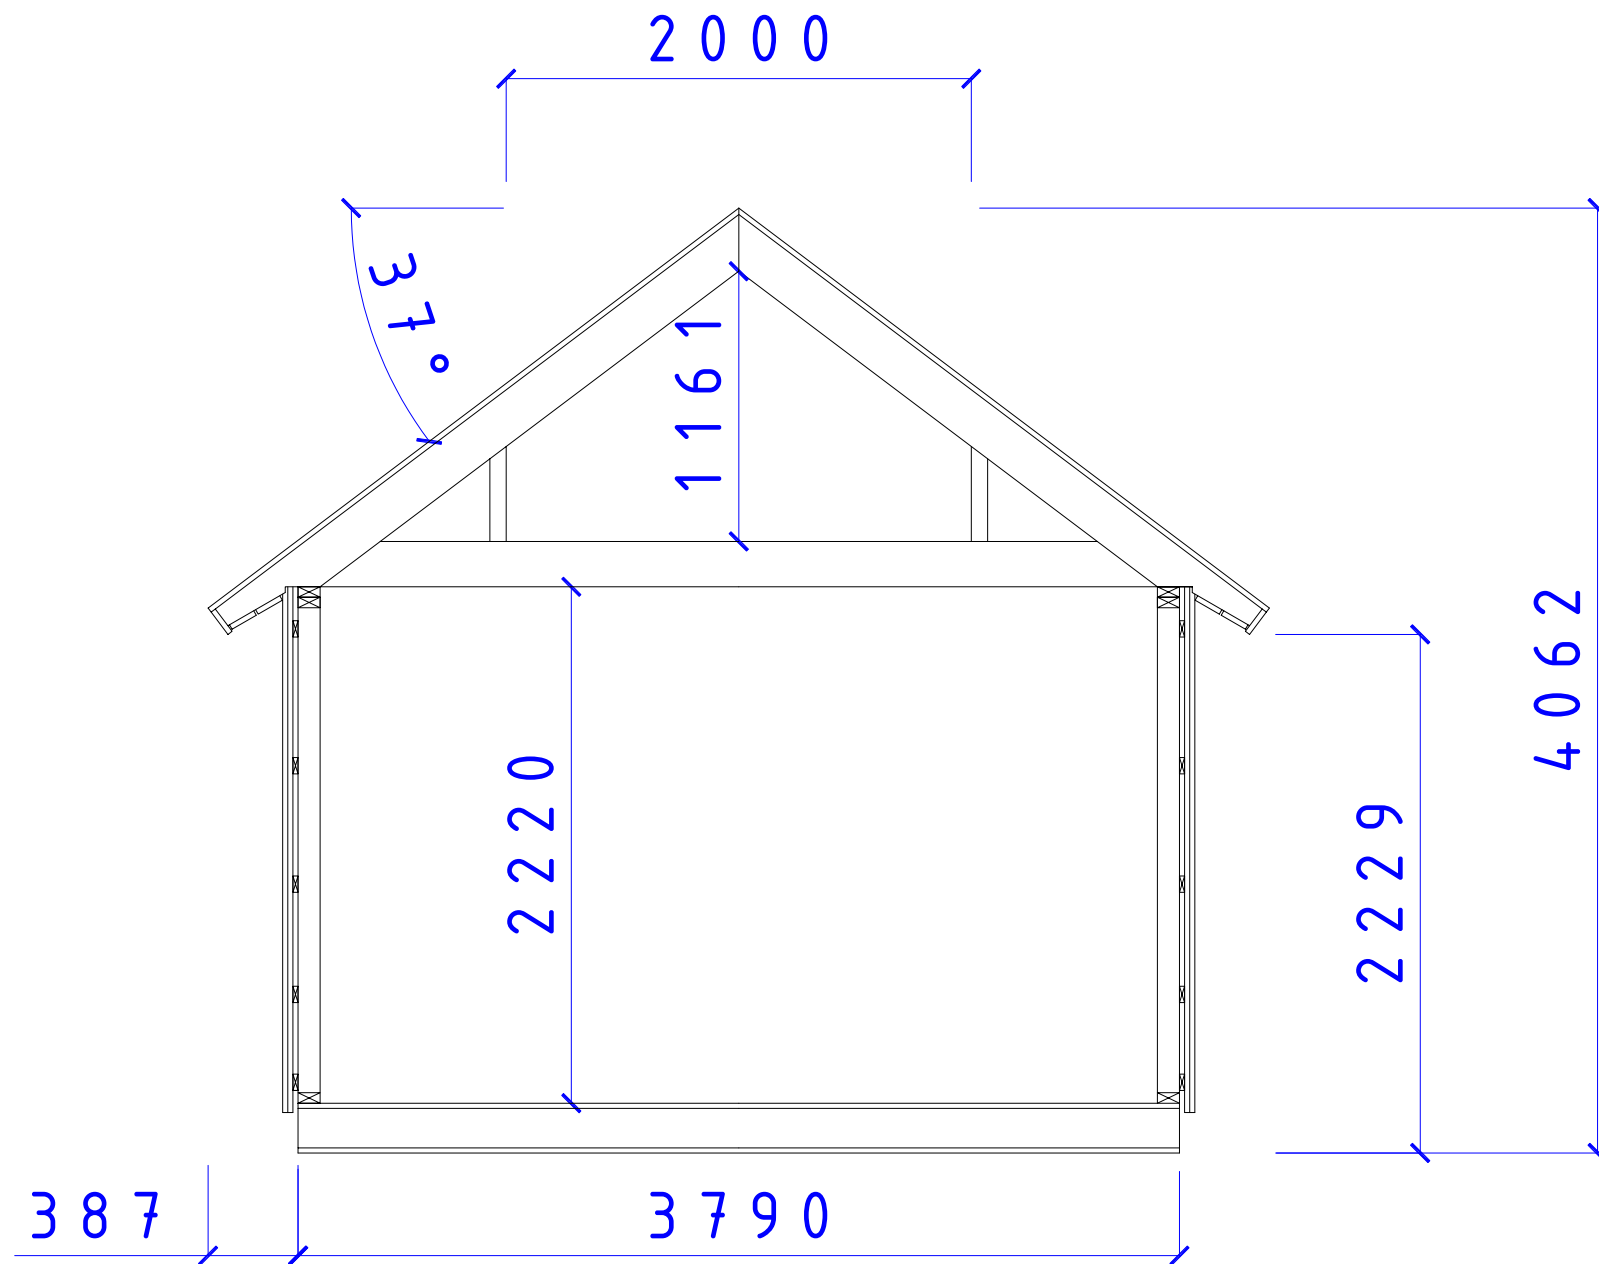

SERIE MAXI
 SEKTION MAXI SERIEN
 Tak 37° Sovloft

SIZE	DATE	DWG NO.	REV
	070124	05100969	