



REVISIONS				
ZONE	REV	DESCRIPTION		DATE
				APPROVED

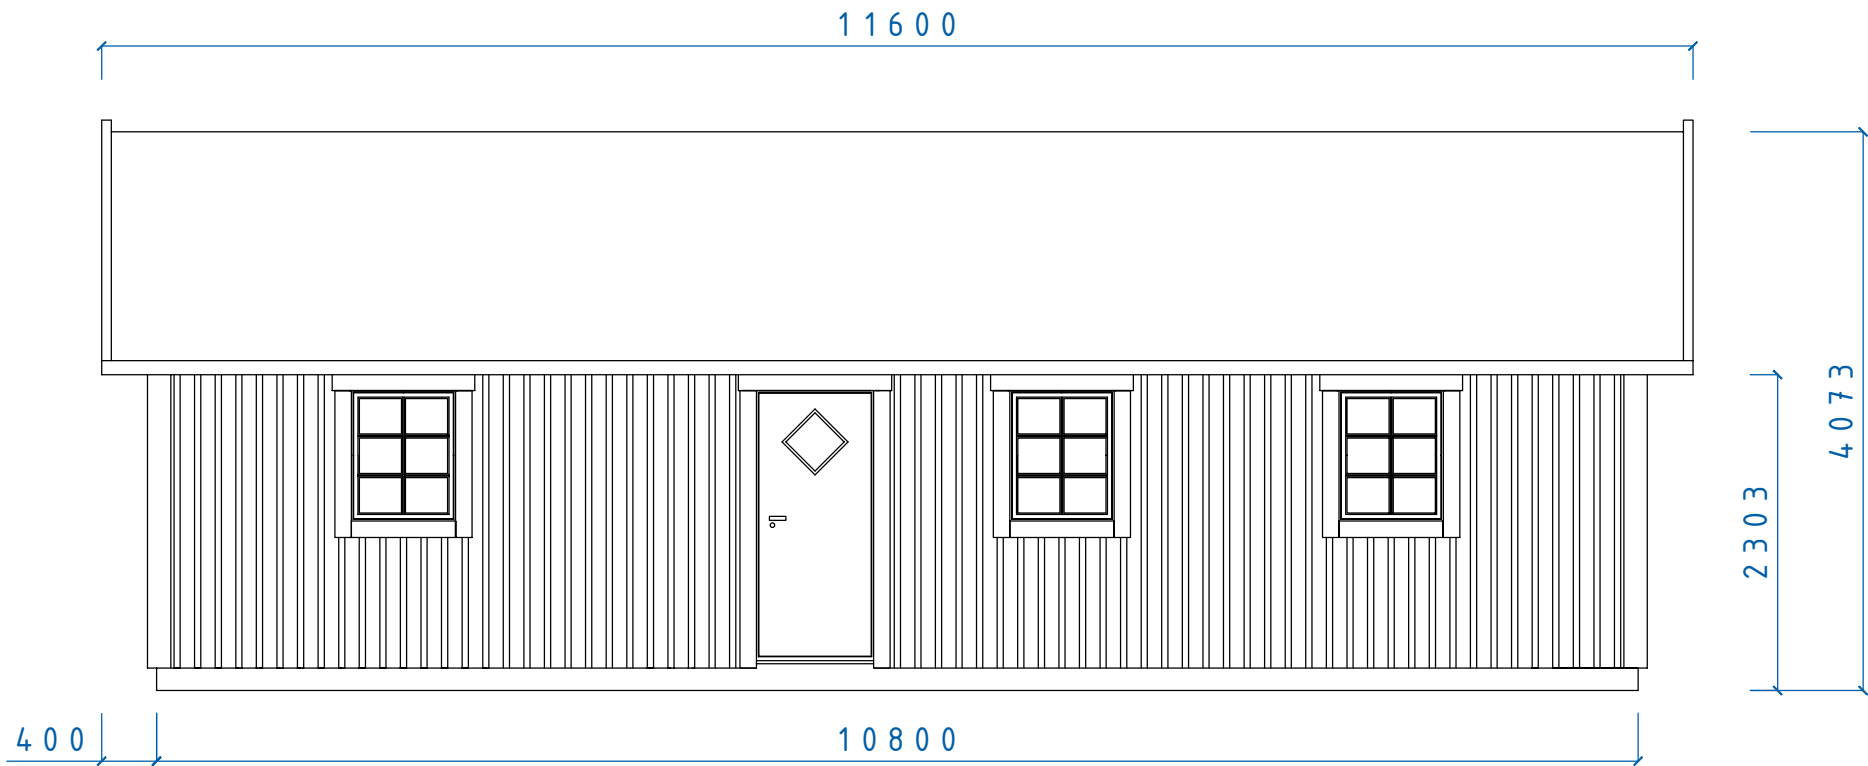

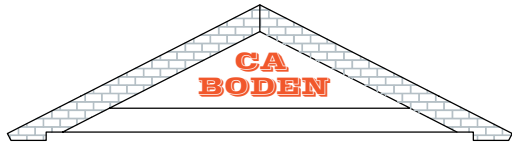

MEGA SERIE

EMMALUND FASAD

F 8x10 D 9x20 TAK 30°

SIZE	DATE	DWG NO.	REV
	060220	05100595	

Fiskaregatan 11
871 39 Härnösand

www.cabodense
0611-21790


Christer Arnborg
Tele: 0705-984050


SCALE

Designed by: SMÅLÄNNING

SHEET

REVISIONS				
ZONE	REV	DESCRIPTION	DATE	APPROVED

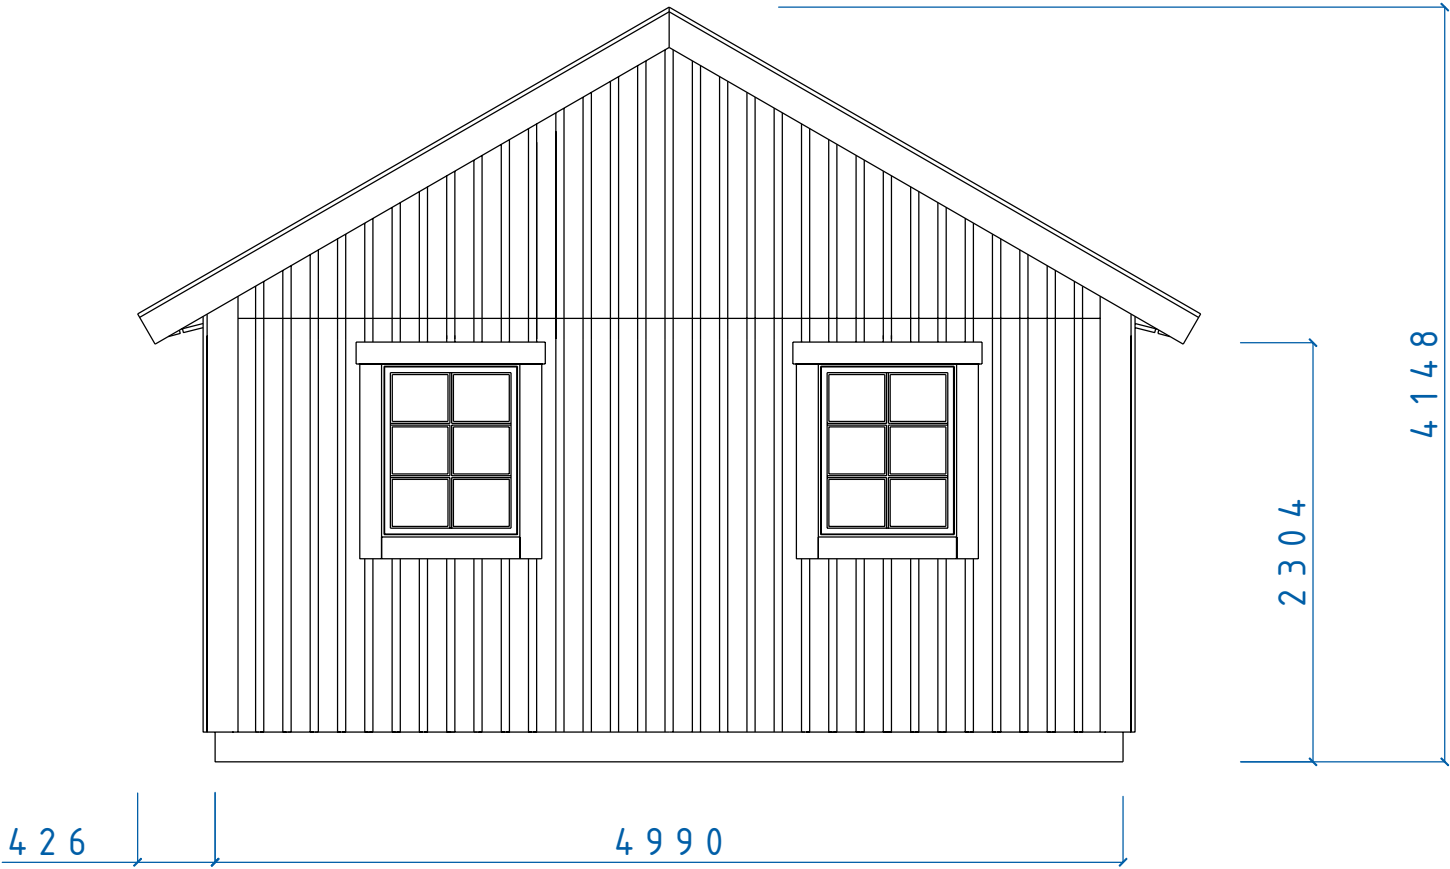

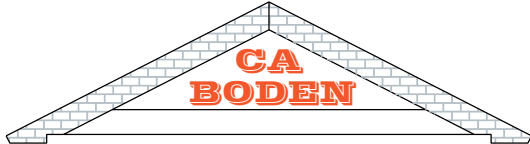

Fiskaregatan 11
871 39 Härnösand

www.cabodense
0611-21790

Christer Arnborg
Tele: 0705-984050

MEGA SERIE

FASAD GAVEL
FÖNSTER 8x10


SIZE	DATE	DWG NO.	REV
	060516	05100558	


SCALE

Designed by: SMÅLÄNNING

SHEET

REVISIONS				
ZONE	REV	DESCRIPTION		DATE
				APPROVED

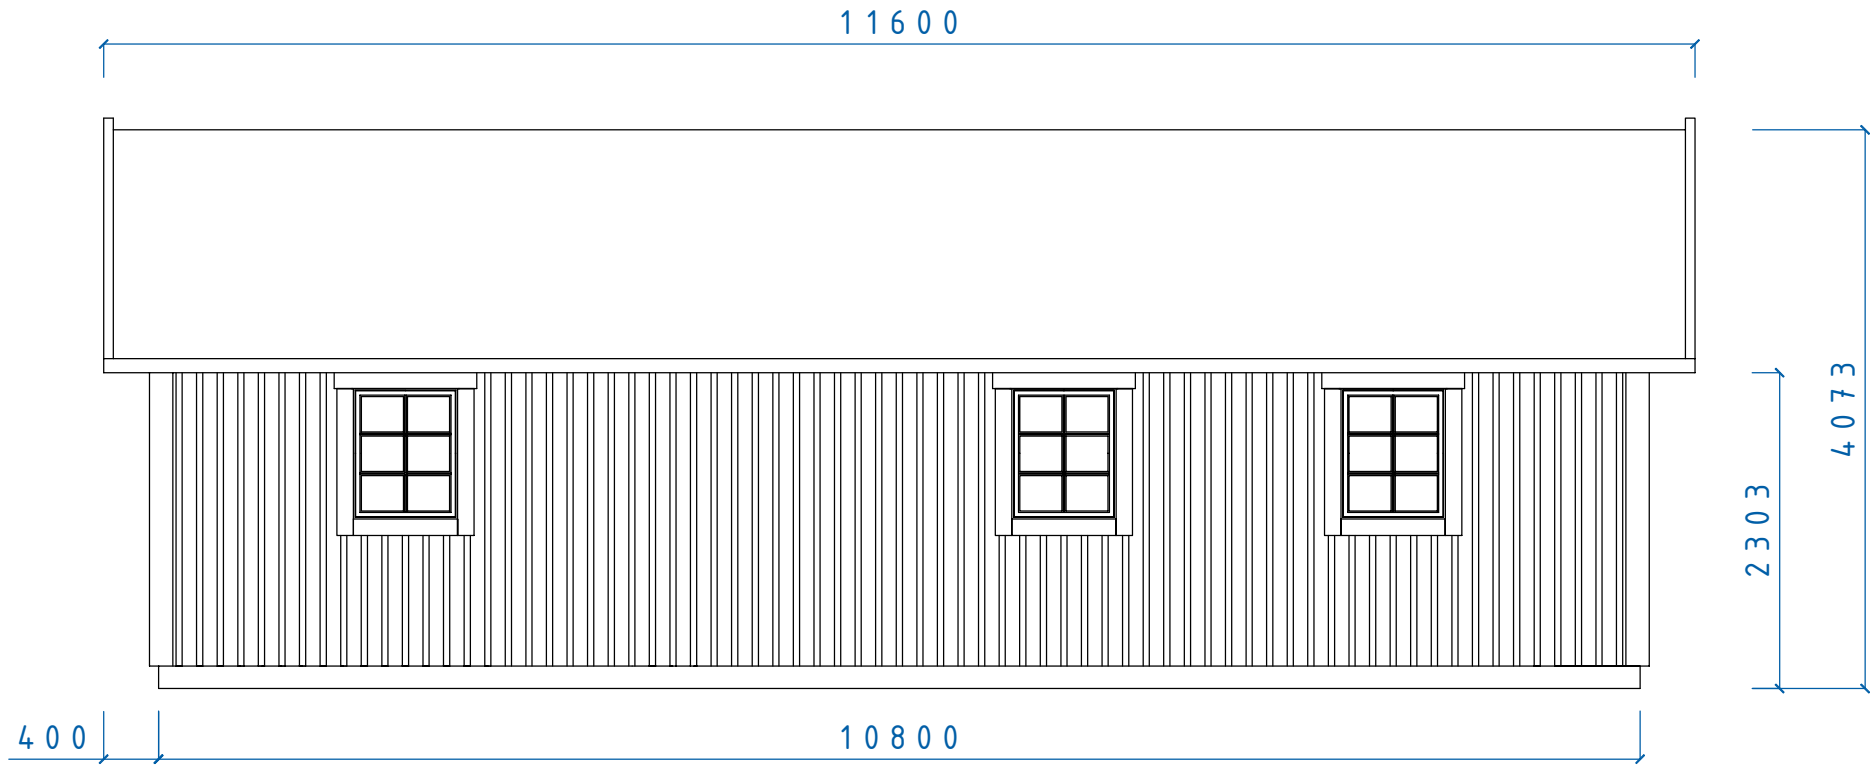

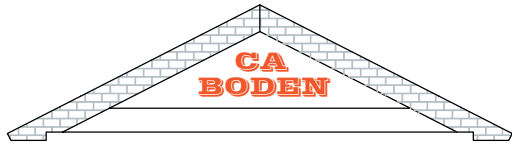

MEGA SERIE

EMMALUND FASAD
 F 8x10 TAK 30°

SIZE	DATE	DWG NO.	REV
	060220	05100593	

Fiskaregatan 11
871 39 Härnösand

www.cabodense
0611-21790



Christer Arnborg
Tele: 0705-984050

SCALE

Designed by: SMÅLÄNNING

SHEET

REVISIONS				
ZONE	REV	DESCRIPTION	DATE	APPROVED

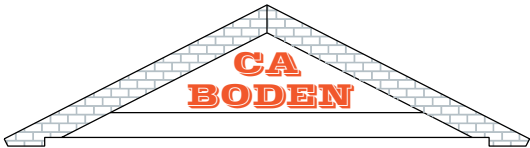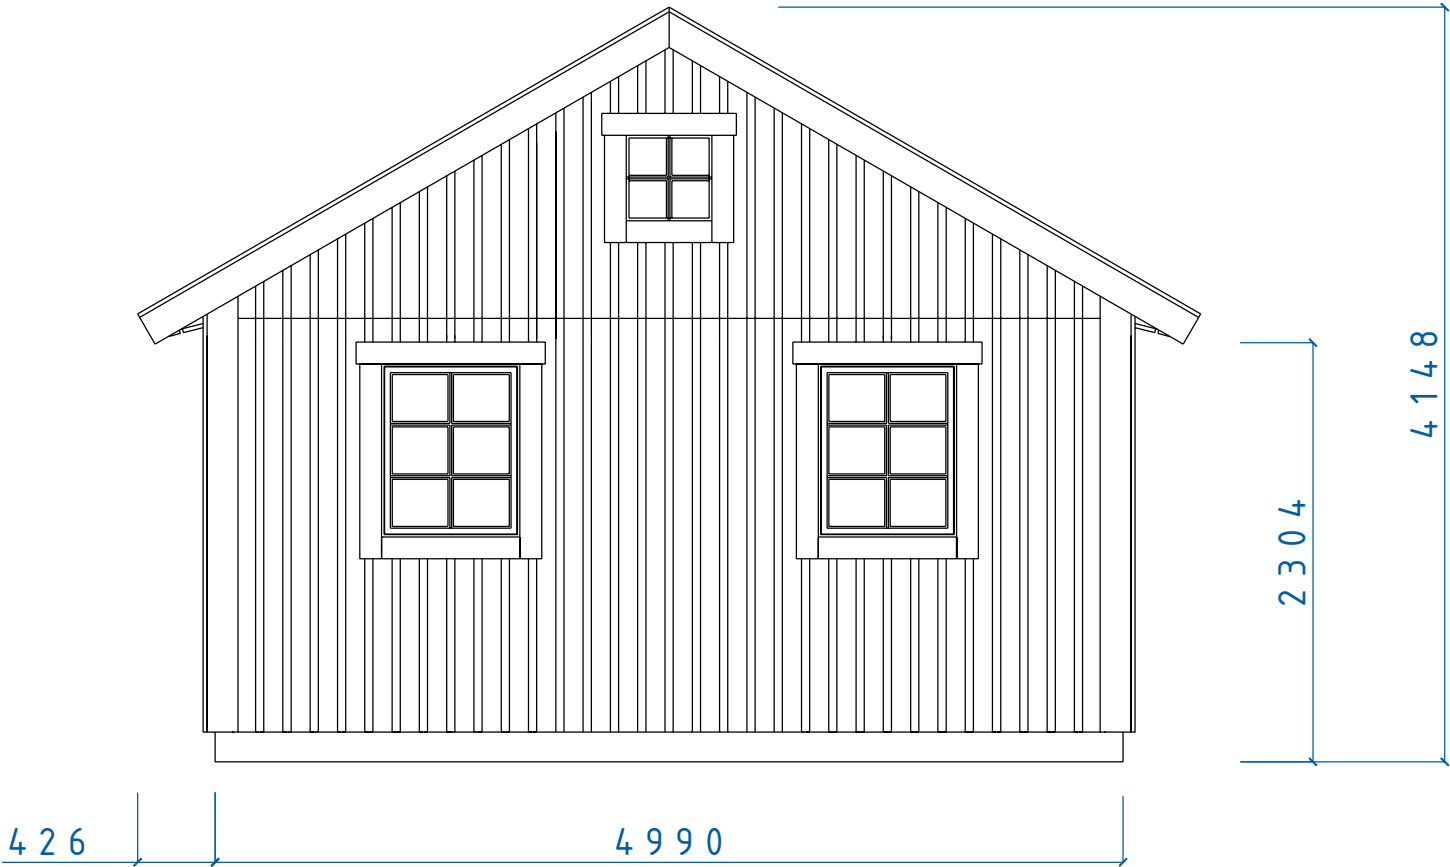

MEGA SERIE

FASAD GAVEL
FÖNSTER 8x10 5x5



SIZE	DATE	DWG NO.	REV
	060517	05100567	
SCALE		Designed by: SMÅLÄNNING	SHEET

Fiskaregatan 11
871 39 Härnösand

www.cabodense
0611-21790

Christer Arnborg
Tele: 0705-984050

REVISIONS				
ZONE	REV	DESCRIPTION		DATE
				APPROVED

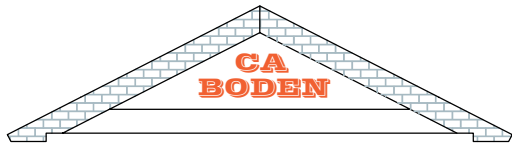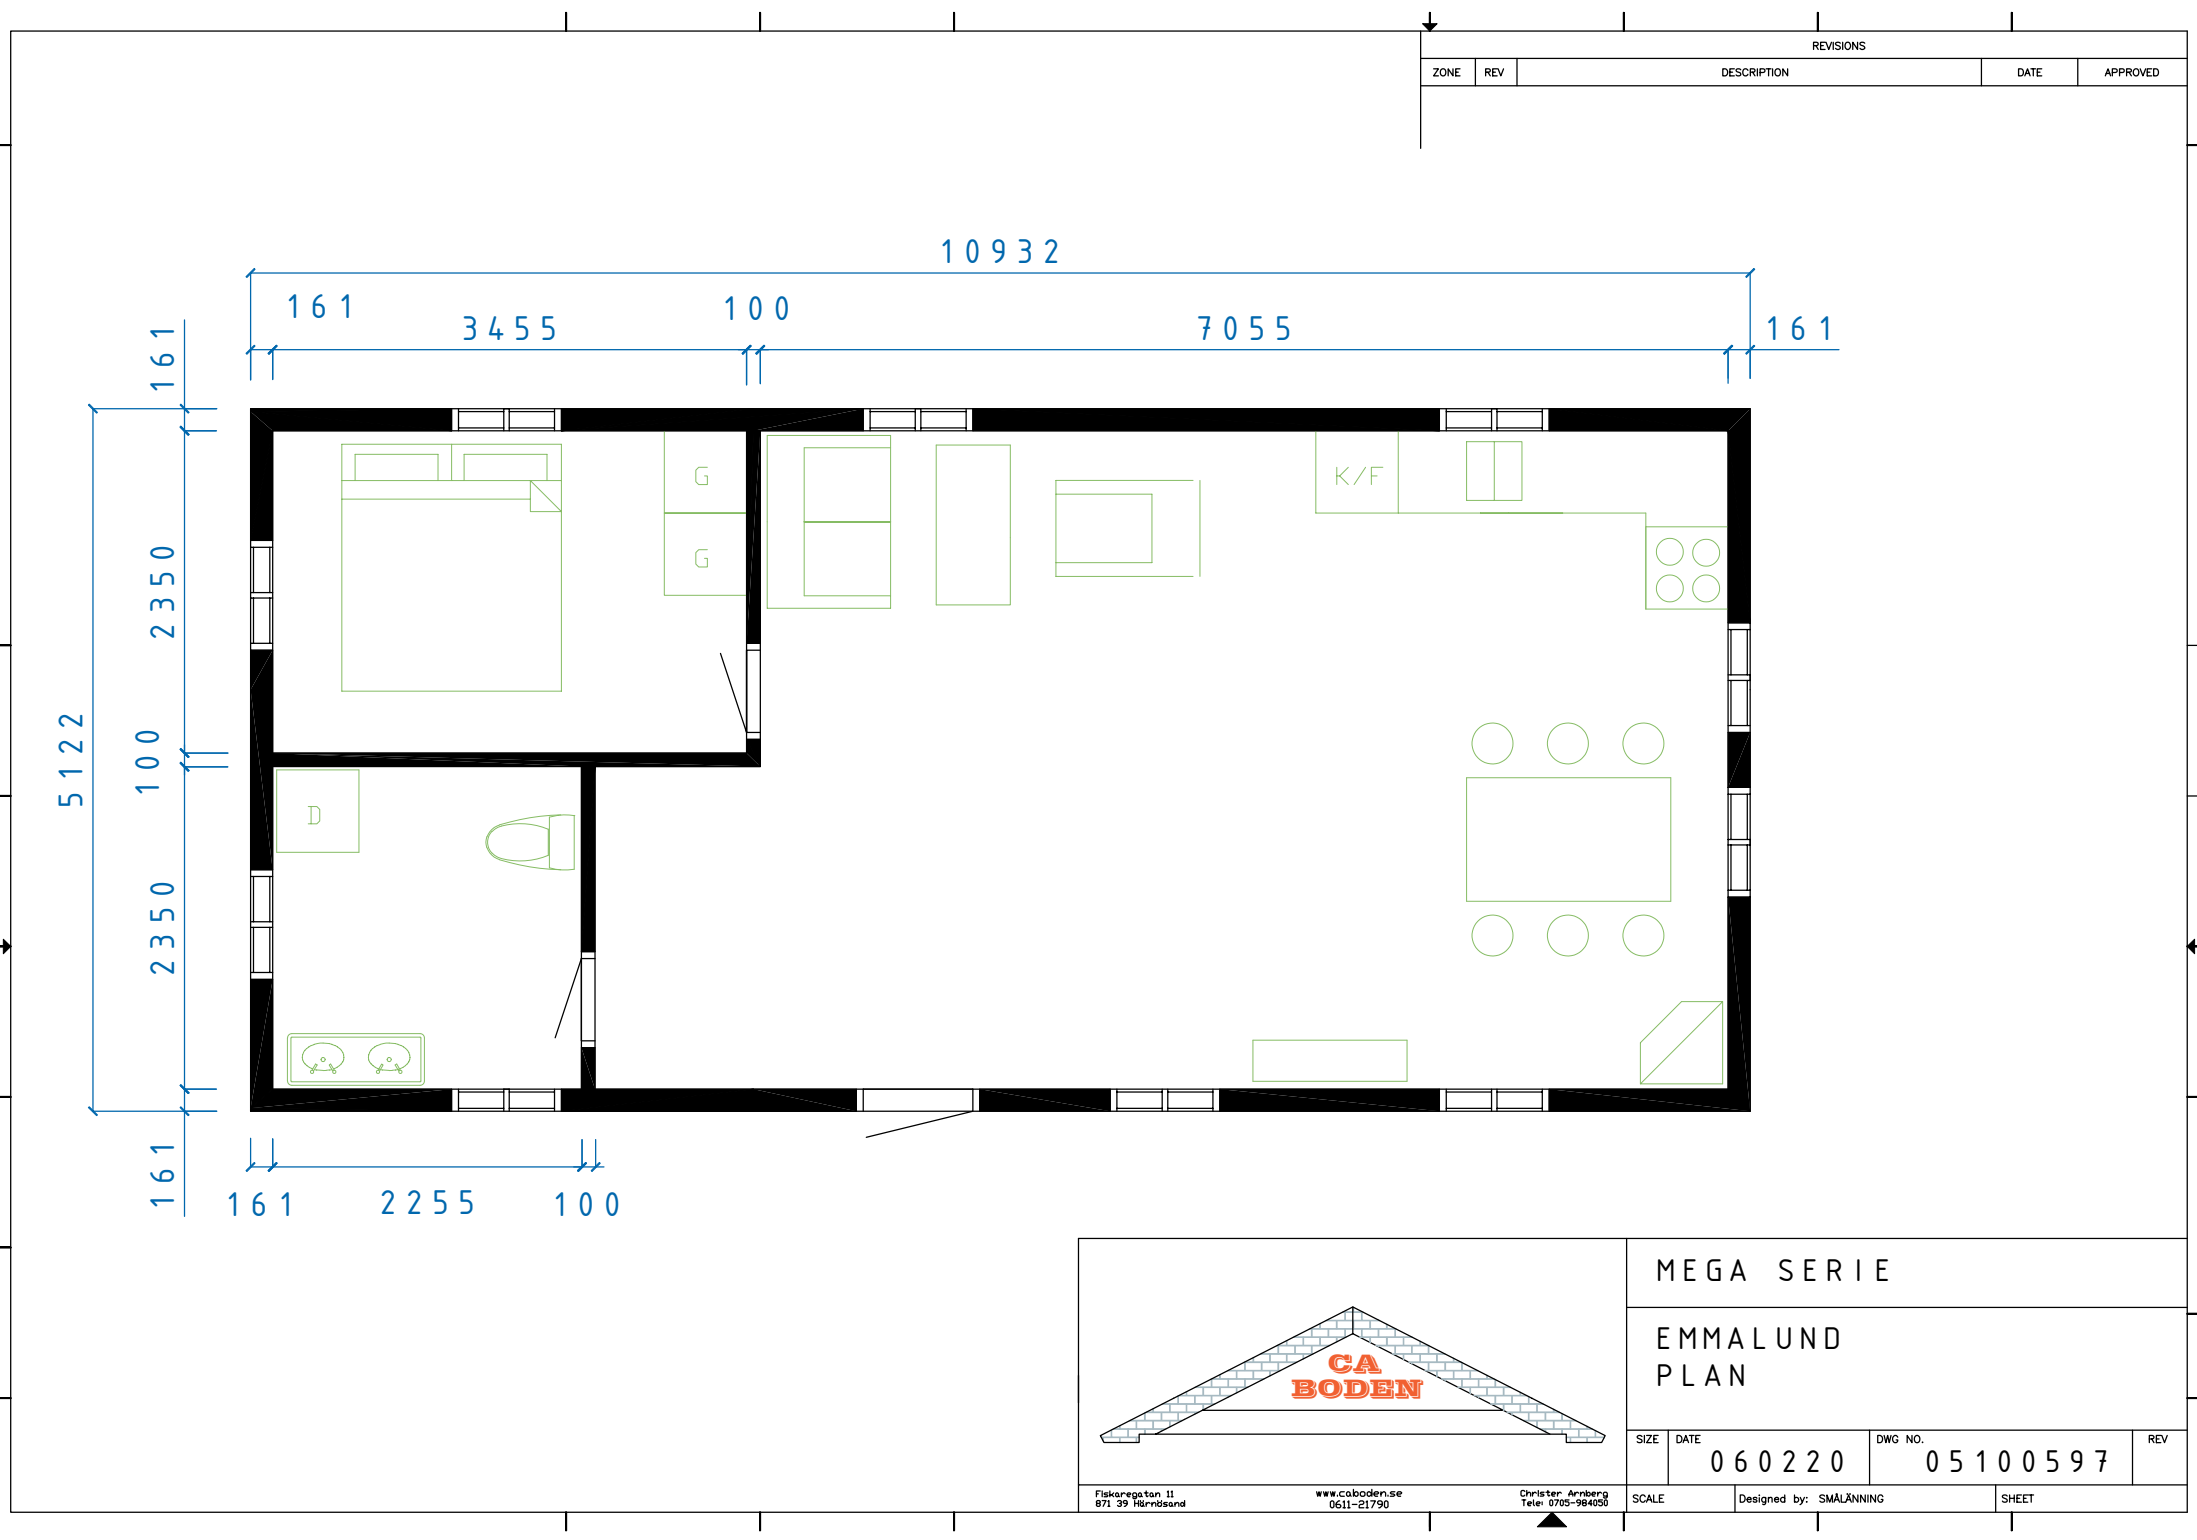

MEGA SERIE

EMMALUND
PLAN


SIZE	DATE	DWG NO.	REV
	060220	05100597	

Fiskaregatan 11
871 39 Hårdsand


www.cabodense
0611-21790

Christer Arnborg
Tele: 0705-984050

SCALE	Designed by: SMÅLÄNNING	SHEET
-------	-------------------------	-------

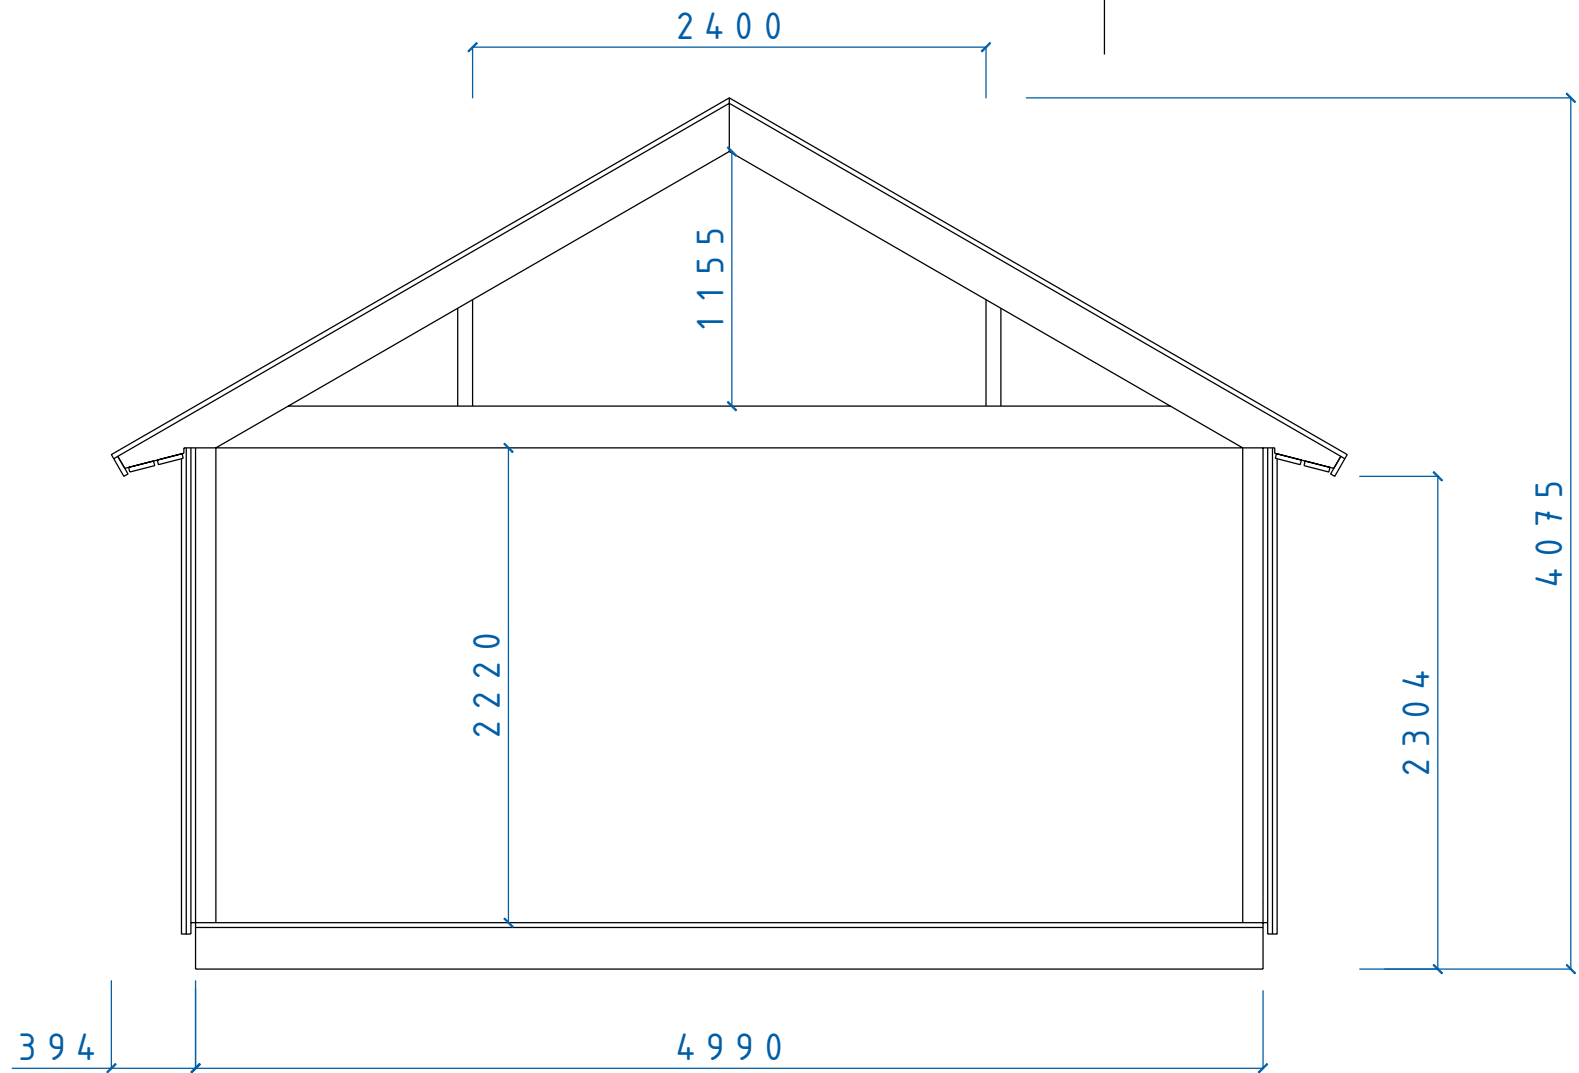

REVISIONS				
ZONE	REV	DESCRIPTION	DATE	APPROVED

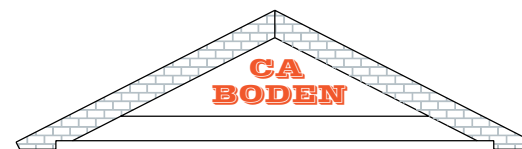

MEGA SERIE

SEKTION MEGA SERIEN
Tak 30° Sovloft

SIZE	DATE	DWG NO.	REV
060204	05100451		

Fiskaregatan 11
871 39 Härnösand

www.cabodense
0611-21790

Christer: Arnborg
Tele: 0705-984050

SCALE	Designed by: SMÅLÄNNING	SHEET
-------	-------------------------	-------