

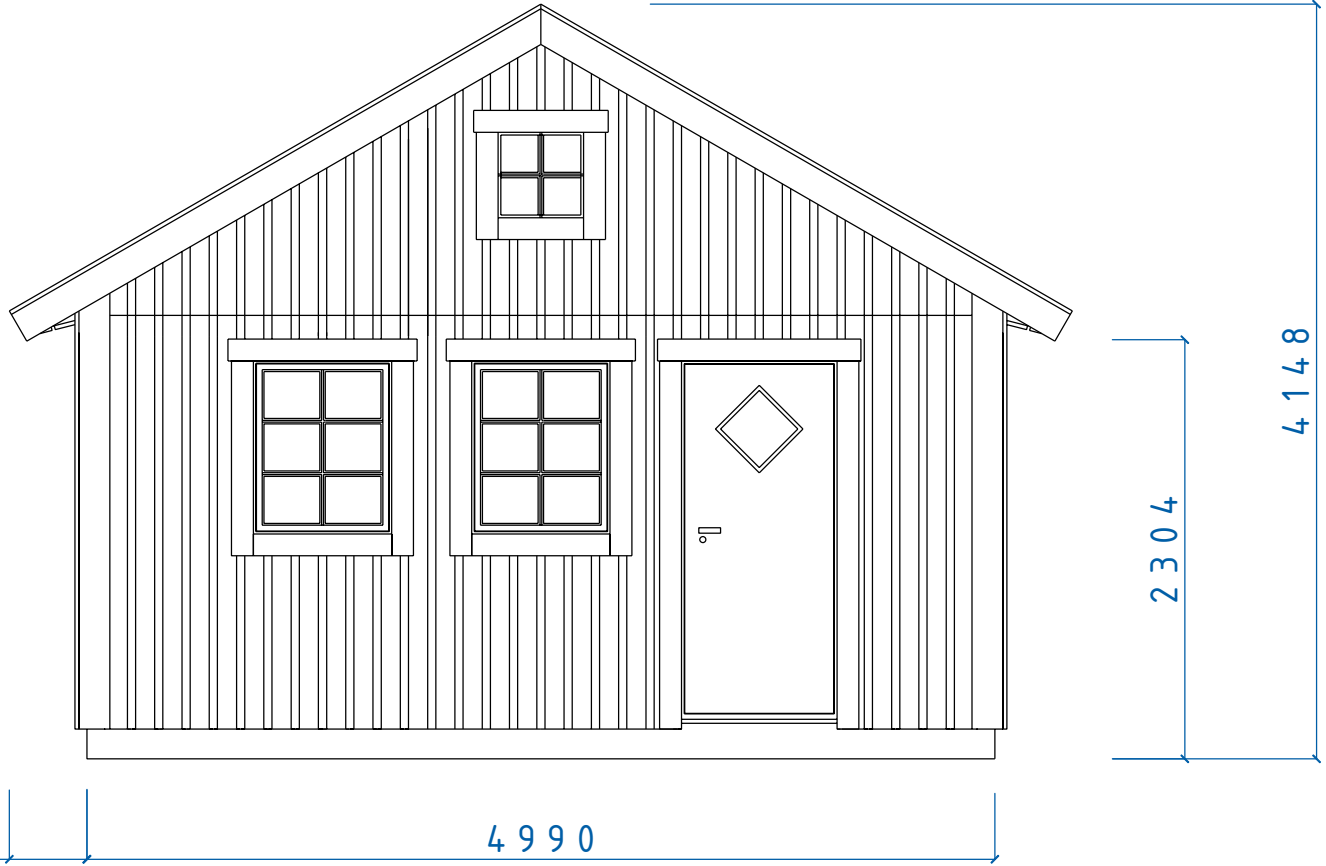


| REVISIONS |     |             |      |          |
|-----------|-----|-------------|------|----------|
| ZONE      | REV | DESCRIPTION | DATE | APPROVED |
|           |     |             |      |          |

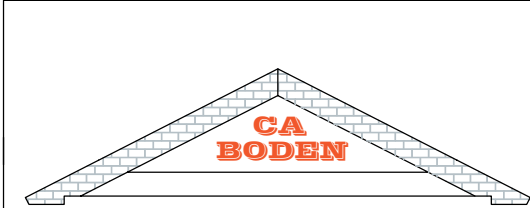

|                                     |                             |  |       |                         |
|-------------------------------------|-----------------------------|--|-------|-------------------------|
|                                     |                             | MEGA SERIE                                     |       |                         |
|                                     |                             | FASAD GAVEL<br>F : 8 x 10 , 5 x 5 , D . 9 X 20 |       |                         |
| SIZE                                | DATE                        | DWG NO.  | REV   |                         |
|                                     | 060220                      | 05100599                                       |       |                         |
| Fiskaregatan 11<br>871 39 Härnösand | www.cabodense<br>0611-21790 | Christer Arnberg<br>Tete: 0705-984050          | SCALE | Designed by: SMÅLÄNNING |
|                                     |                             |  | SHEET |                         |


| REVISIONS |     |             |      |          |
|-----------|-----|-------------|------|----------|
| ZONE      | REV | DESCRIPTION | DATE | APPROVED |
|           |     |             |      |          |

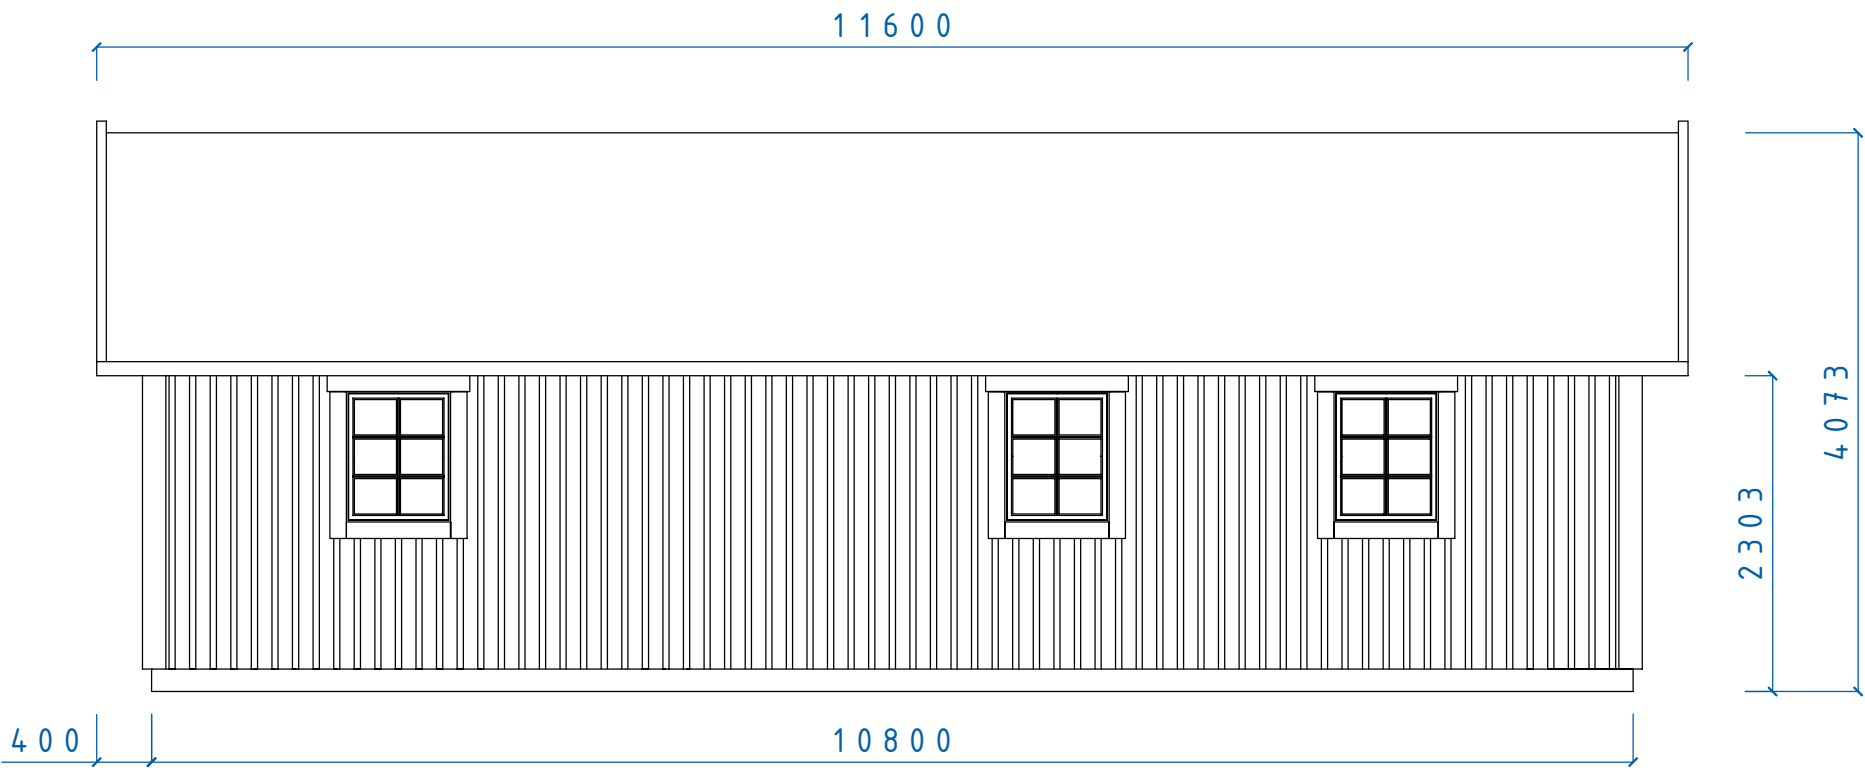


MEGA SERIE  
 EMMALUND FASAD  
 F 8x10 TAK 30°

|      |        |          |     |
|------|--------|----------|-----|
| SIZE | DATE   | DWG NO.  | REV |
|      | 060220 | 05100593 |     |

| REVISIONS |     |             |      |          |
|-----------|-----|-------------|------|----------|
| ZONE      | REV | DESCRIPTION | DATE | APPROVED |
|           |     |             |      |          |

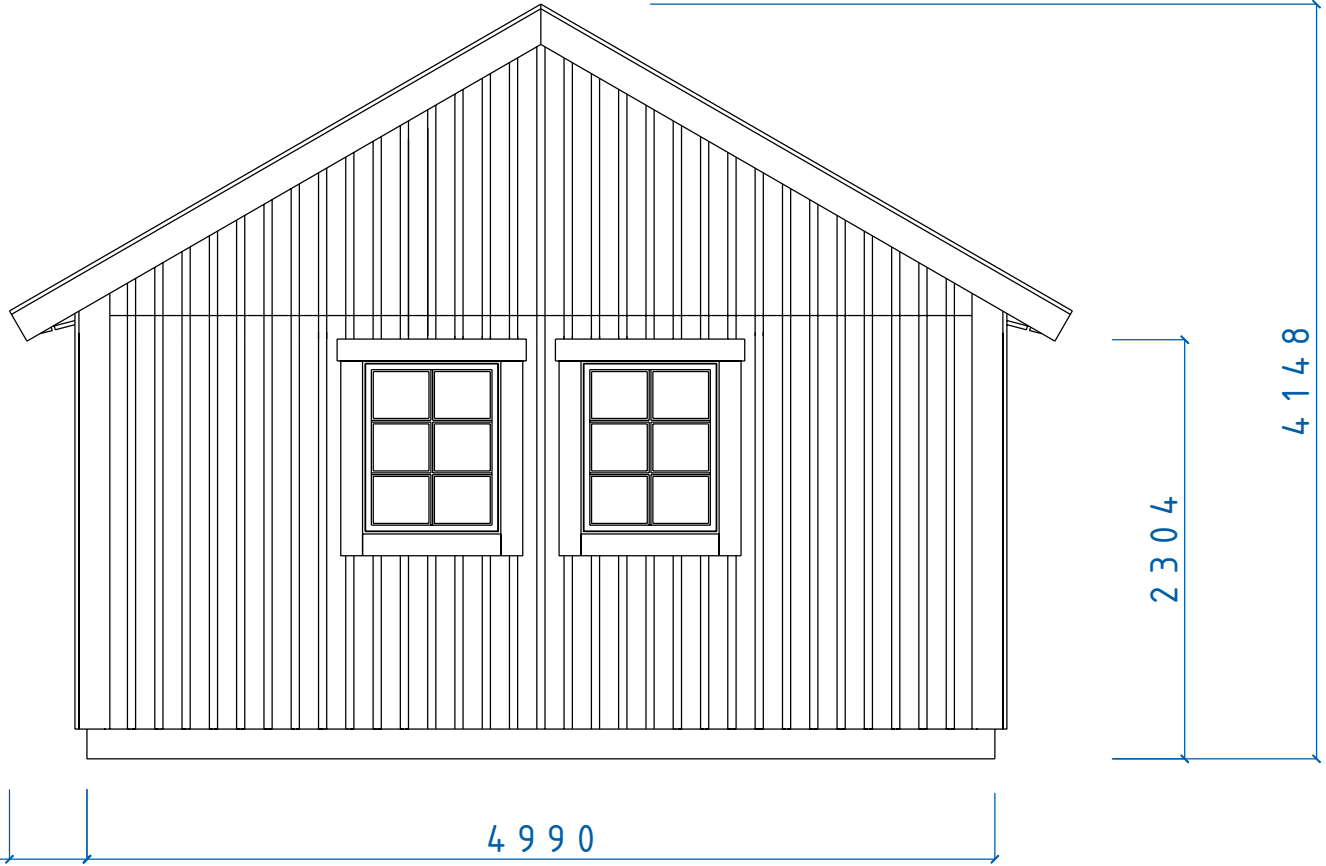


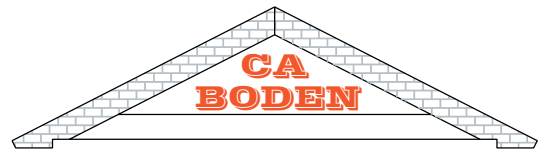
|   |                         |                             |       |  |
|---|-------------------------|-----------------------------|-------|--|
|  |                         | MEGA SERIE                  |       |  |
|   |                         | FASAD GAVEL<br>FÖNSTER 8x10 |       |  |
| SIZE  | DATE                    | DWG NO.                     | REV   |  |
|   | 060216                  | 05100569                    |       |  |
| SCALE   | Designed by: SMÄLÄNNING |                             | SHEET |  |

Fiskaregatan 11  
871 39 Härnösand

www.cabodense  
0611-21790

Christer Arnberg  
Tete: 0705-984050



| REVISIONS |     |             |      |          |
|-----------|-----|-------------|------|----------|
| ZONE      | REV | DESCRIPTION | DATE | APPROVED |
|           |     |             |      |          |

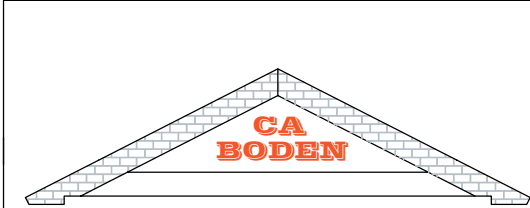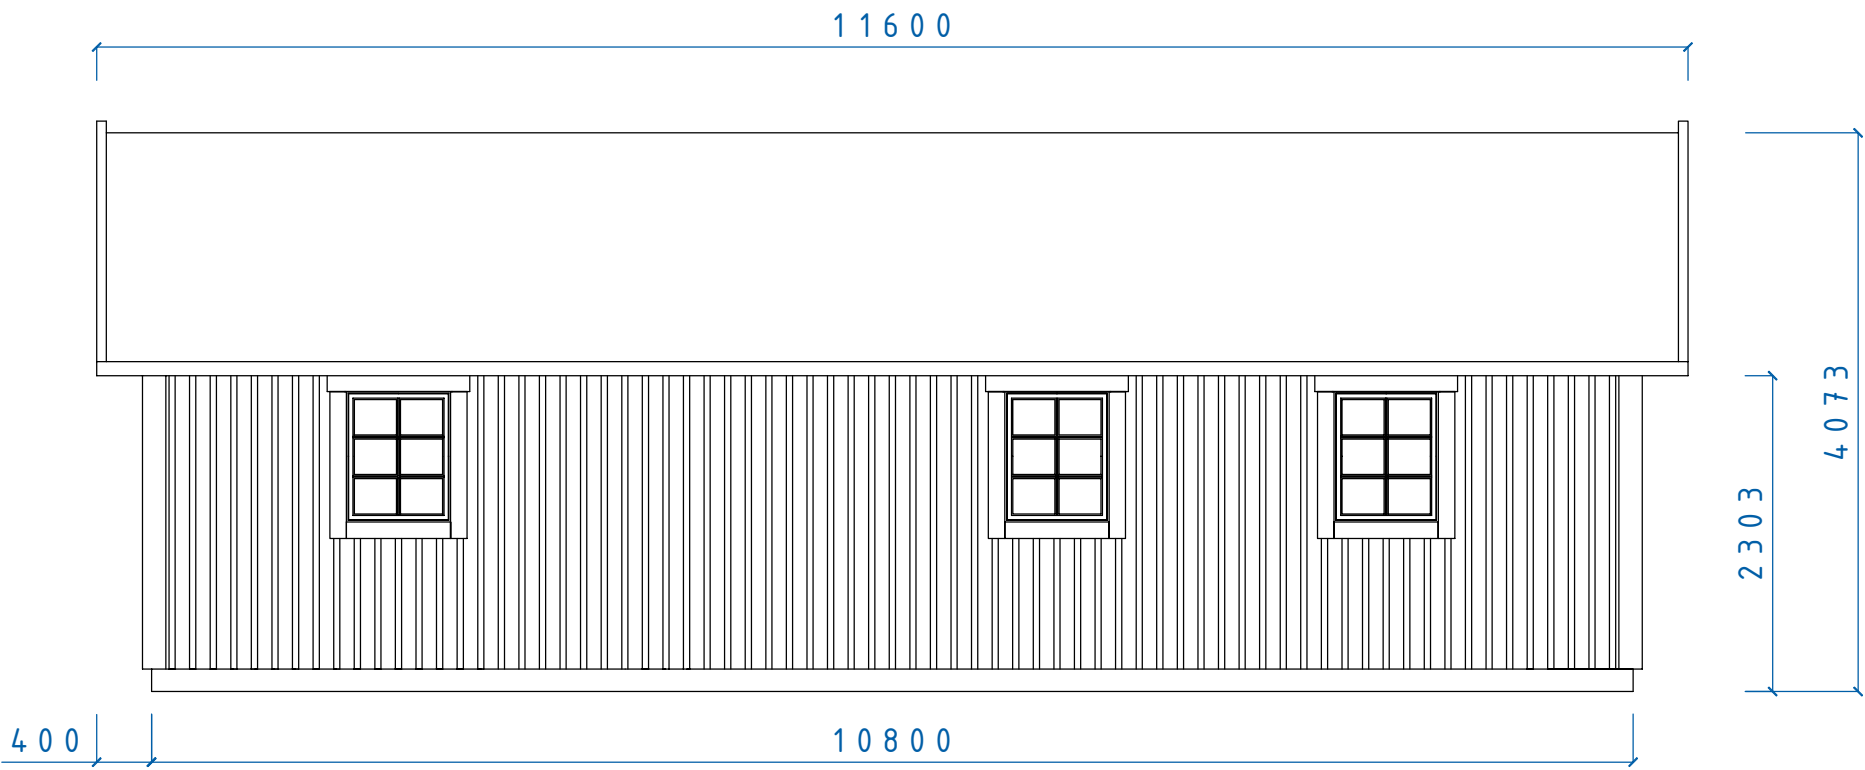

MEGA SERIE  
 EMMALUND FASAD  
 F 8x10 TAK 30°

|      |        |          |     |
|------|--------|----------|-----|
| SIZE | DATE   | DWG NO.  | REV |
|      | 060220 | 05100593 |     |

| REVISIONS |     |             |      |          |
|-----------|-----|-------------|------|----------|
| ZONE      | REV | DESCRIPTION | DATE | APPROVED |

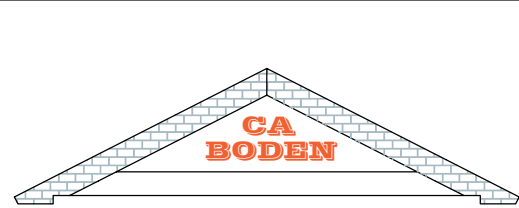
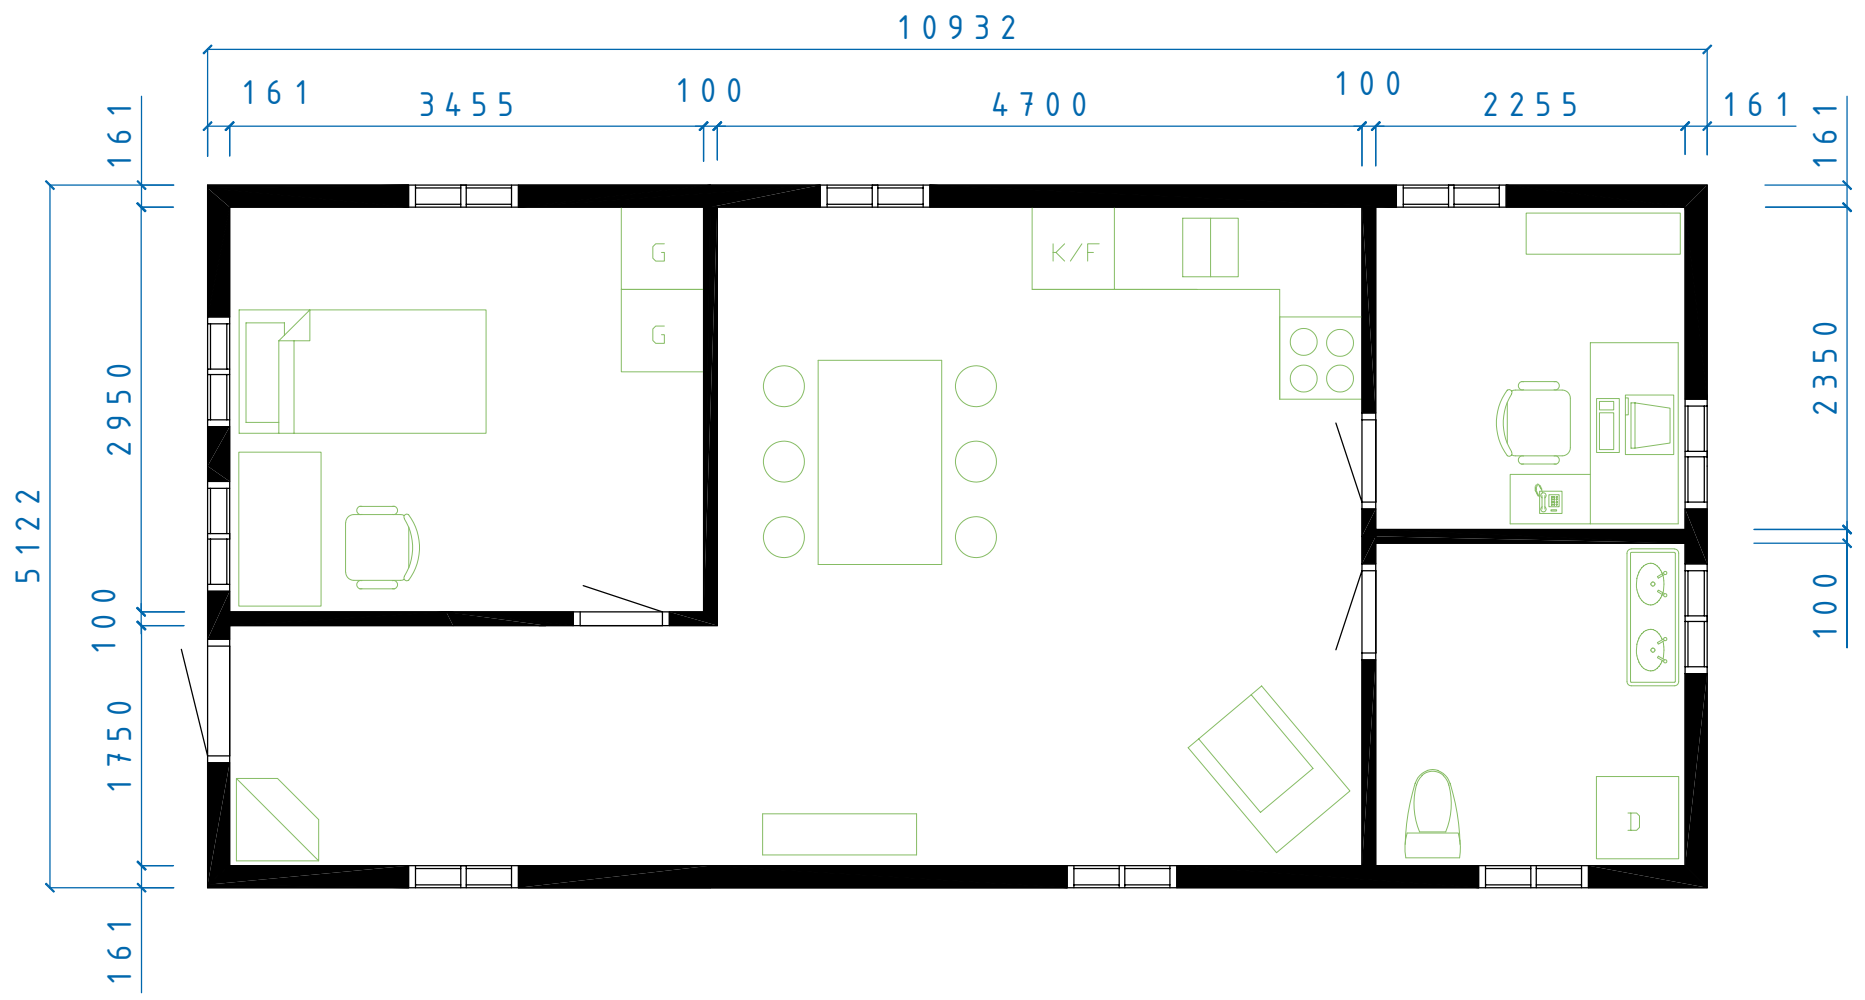


MEGA SERIE

EMMALUND  
PLAN

|      |        |          |     |
|------|--------|----------|-----|
| SIZE | DATE   | DWG NO.  | REV |
|      | 060220 | 05100598 |     |

| REVISIONS |     |             |      |          |
|-----------|-----|-------------|------|----------|
| ZONE      | REV | DESCRIPTION | DATE | APPROVED |
|           |     |             |      |          |

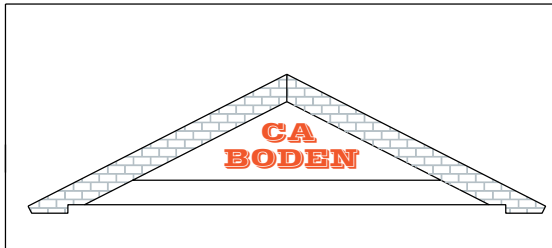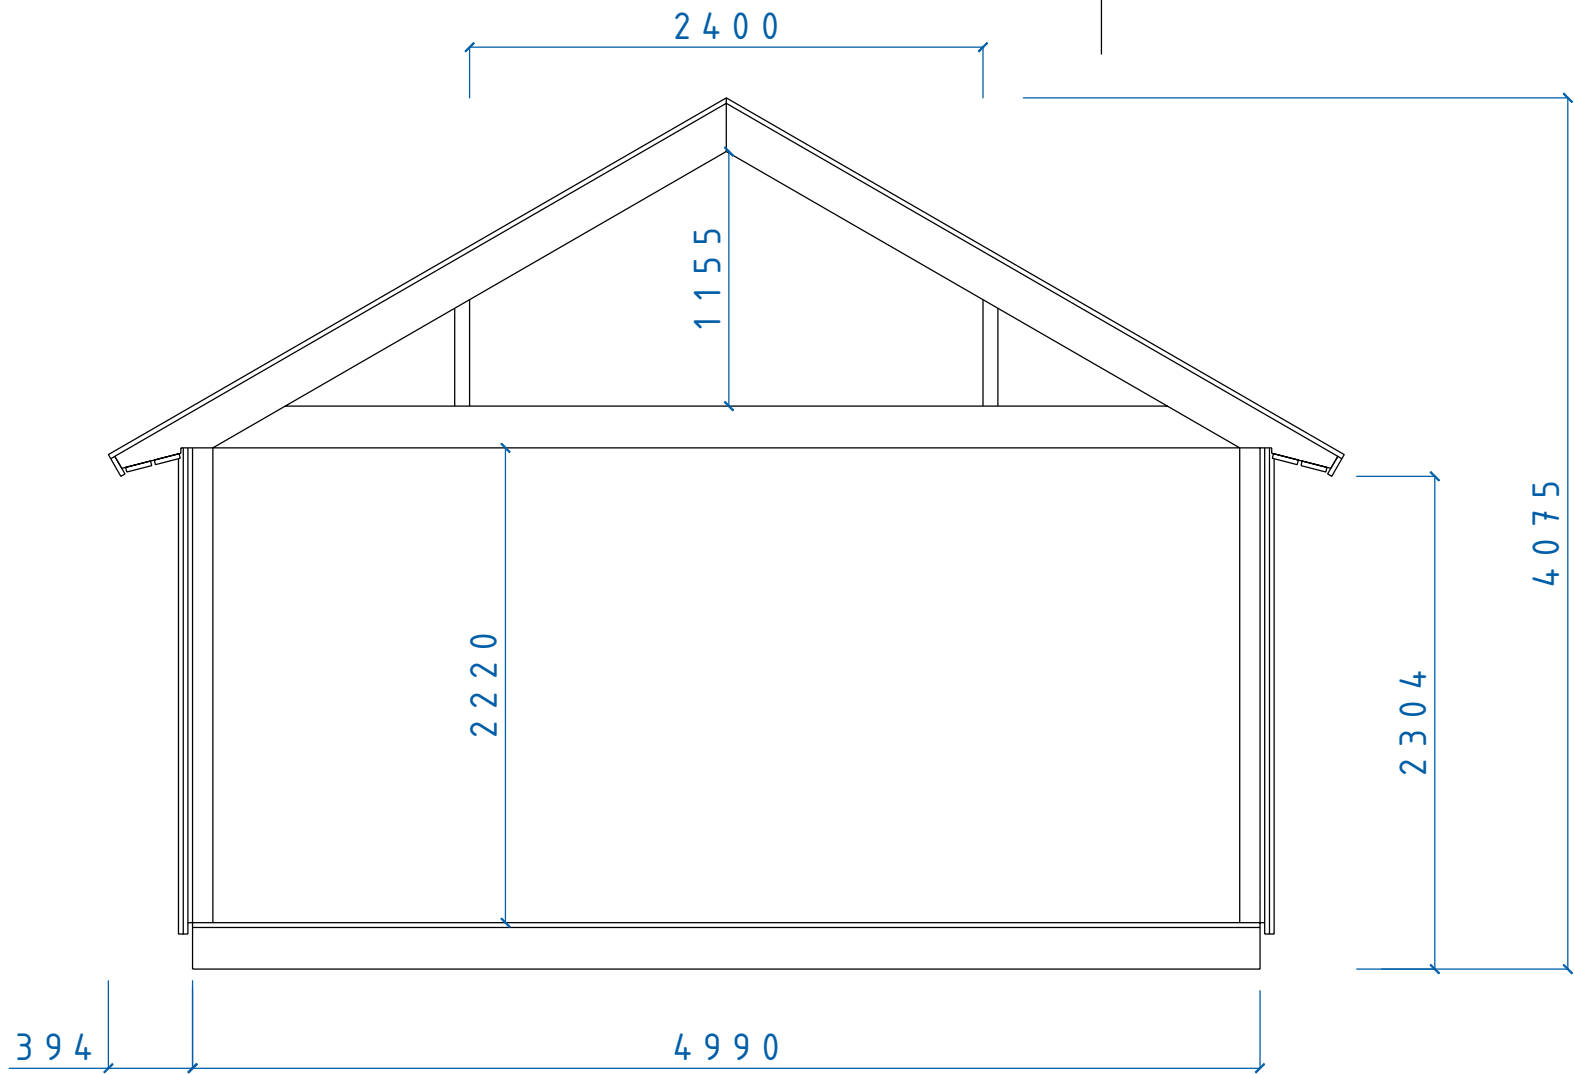

MEGA SERIE  
 SEKTION MEGA SERIEN  
 Tak 30° Sovloft

|      |        |          |     |
|------|--------|----------|-----|
| SIZE | DATE   | DWG NO.  | REV |
|      | 060204 | 05100451 |     |