



REVISIONS				
ZONE	REV	DESCRIPTION	DATE	APPROVED

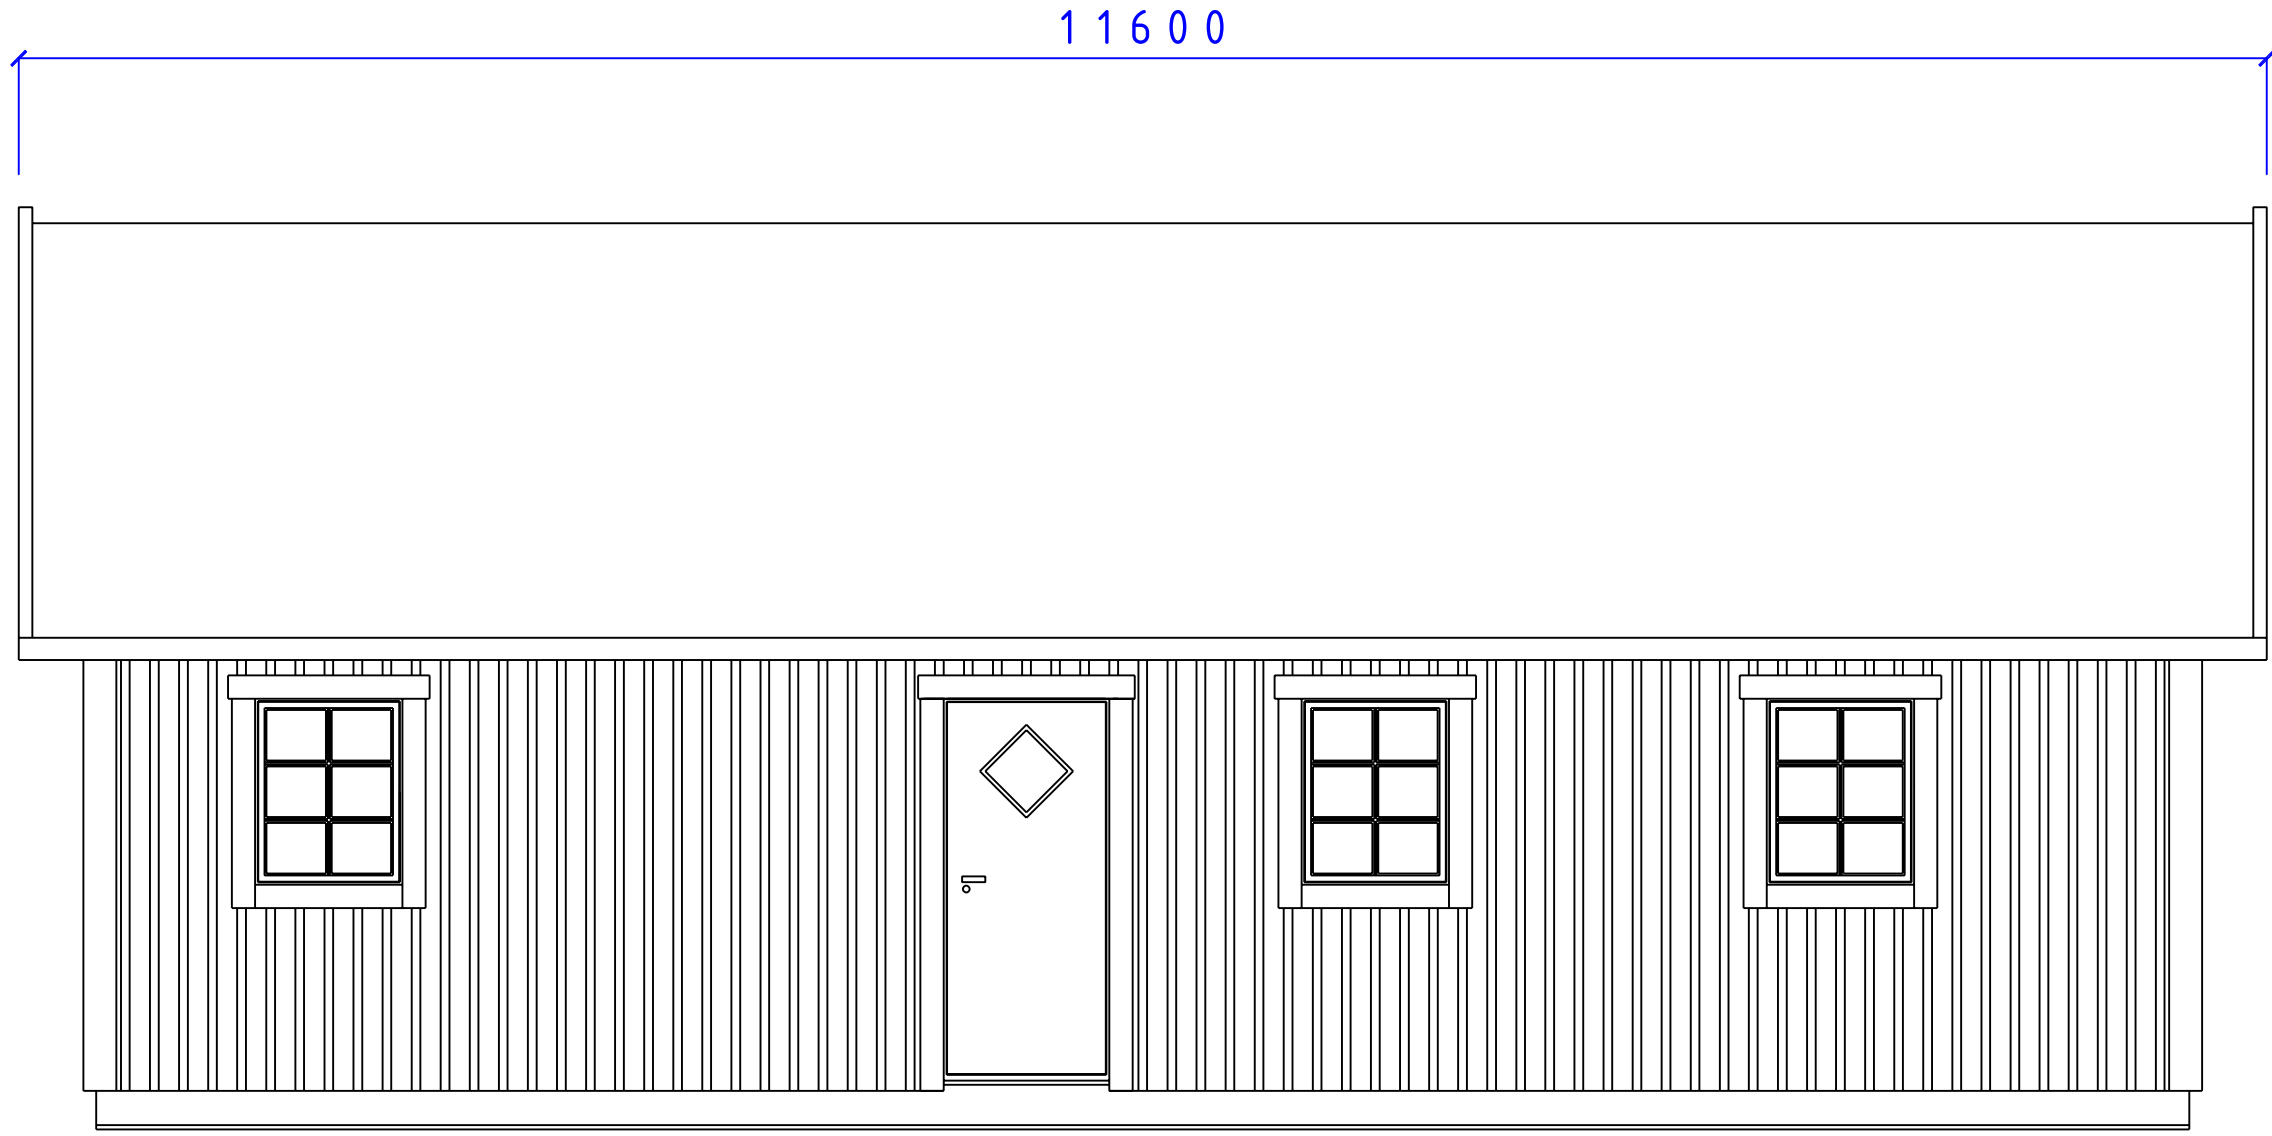

400 10800

2421 4674



CA-BODEN AB
STUGOR FÖR SJÄLMONTAGE

SERIE MEGA

EMMALUND FASAD

F8x10 D9x20 T36°

SIZE	DATE	DWC NO.	REV
	090308	05101628	

Fiskarsgatan 11
871 39 Herråsåns


www.caboden.se
0611-21790

Christer Arnborg
Tele: 0705-984050

SCALE: 1:100/A3
Designed by: SMÅLÄNNING

SHEET

REVISIONS				
ZONE	REV	DESCRIPTION	DATE	APPROVED

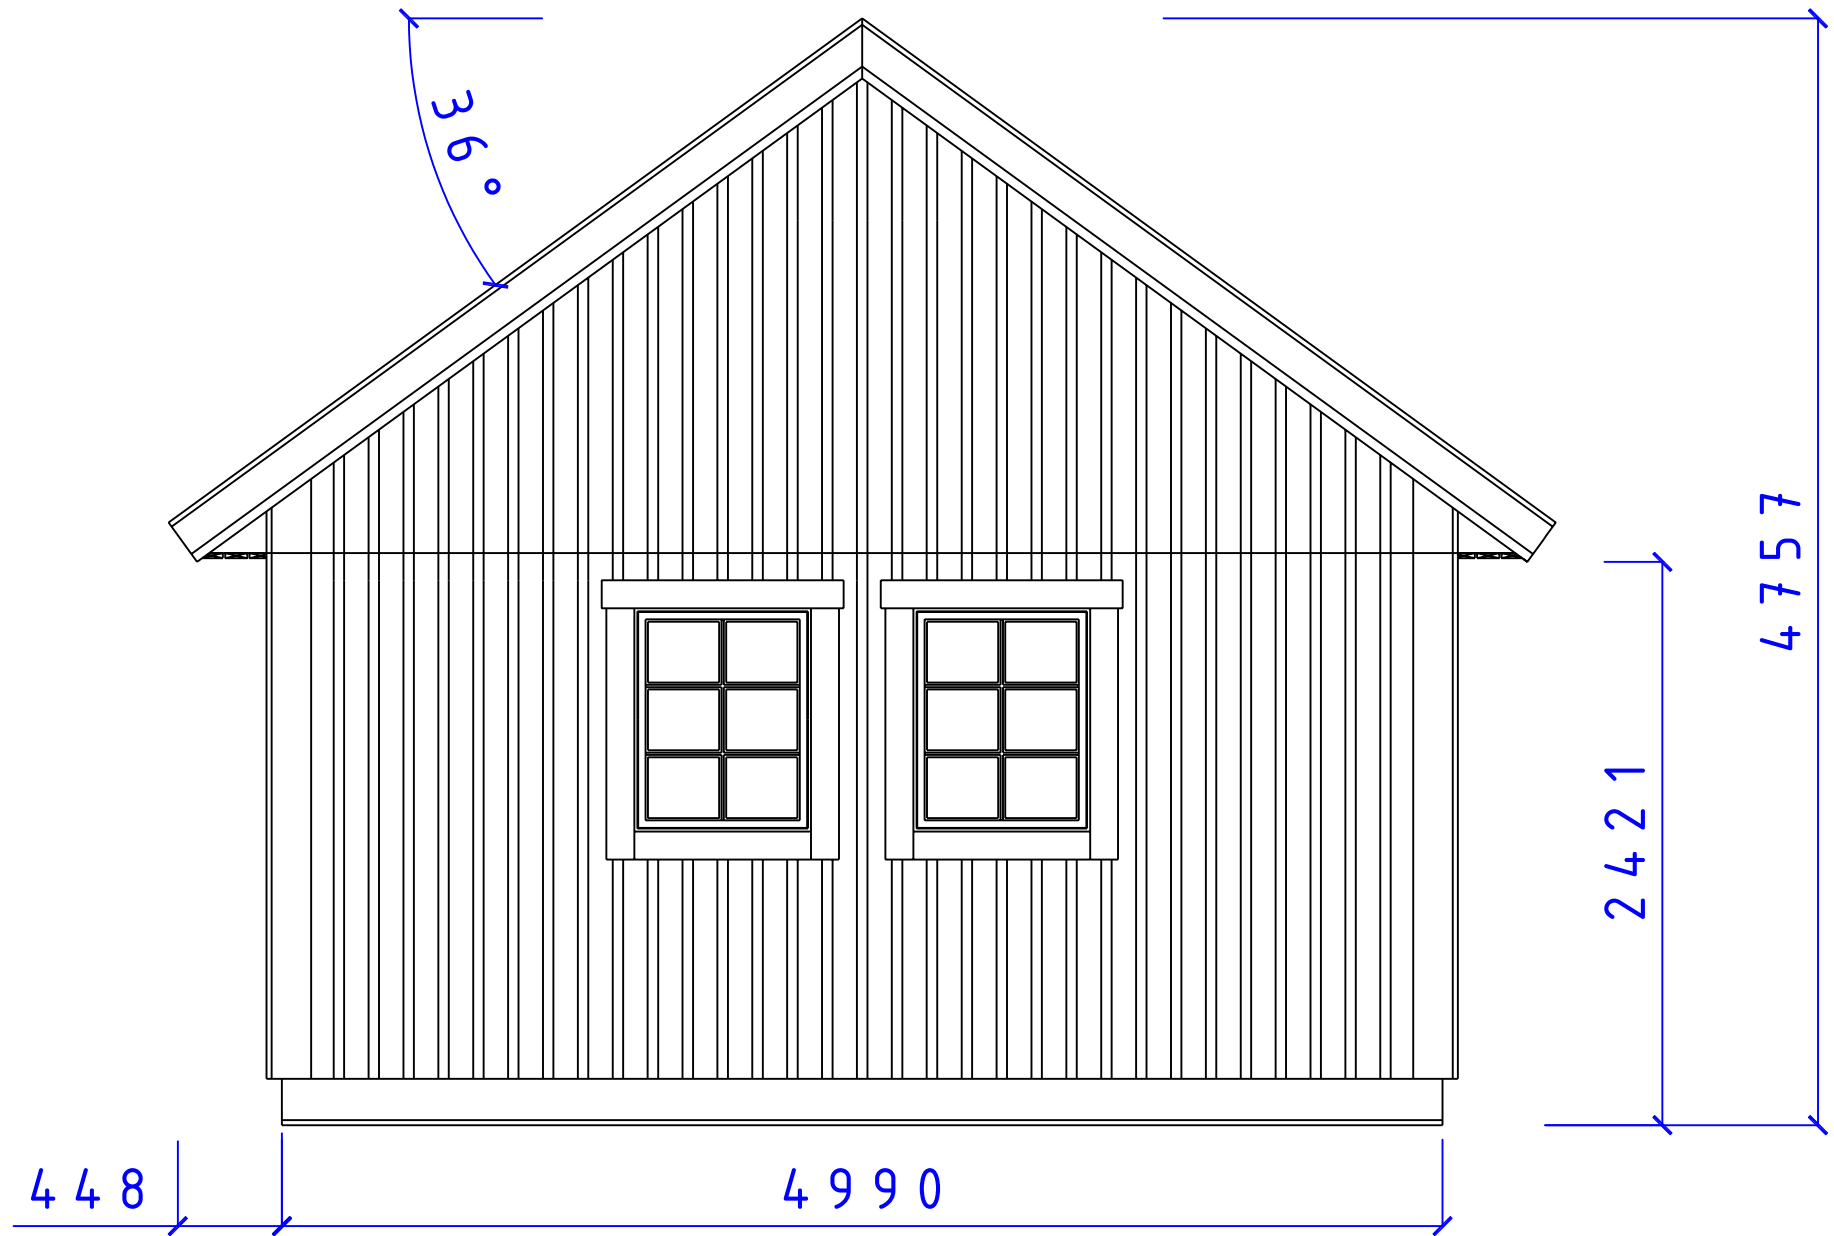


CA-BODEN AB
 STUGOR FÖR SJÄLVMONTAGE

SERIE MEGA

FASAD GAVEL
 F 8 x 10 T 36°

SIZE	DATE	DWG NO.	REV
	090308	05101631	

REVISIONS				
ZONE	REV	DESCRIPTION	DATE	APPROVED

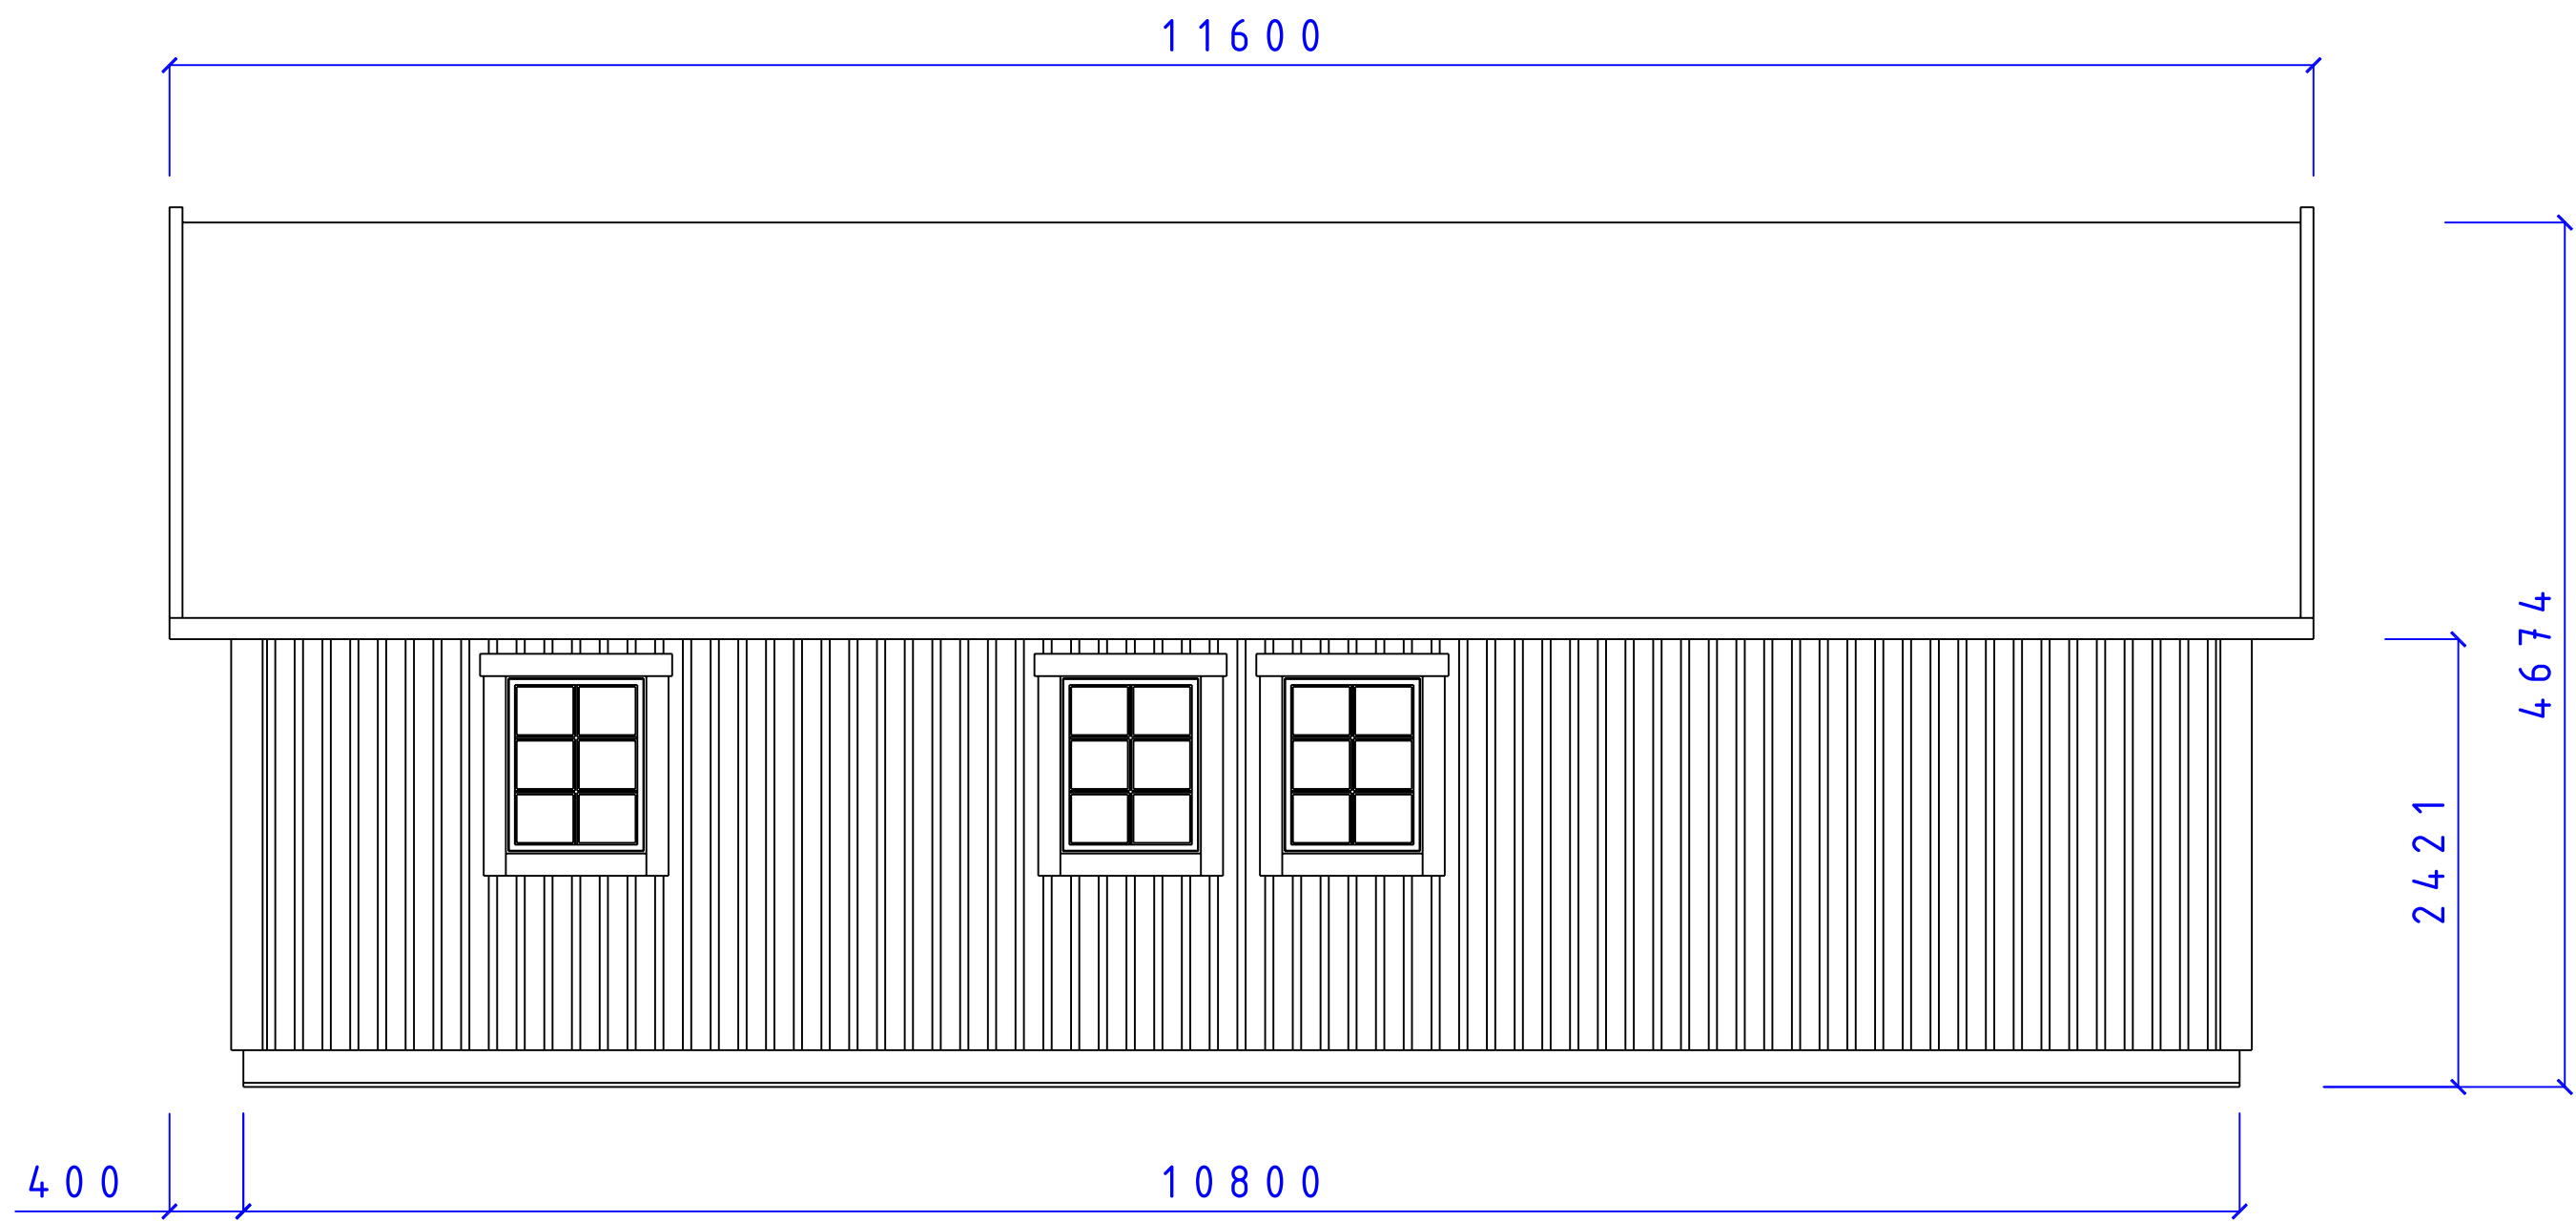

CA-BODEN AB
STUGOR FÖR SJÄLMONTAGE

Fiskärsgatan 11
871 39 Herråsånsund

www.caboden.se
0611-21790

Christer Arnborg
Tele: 0705-984050

SERIE MEGA

EMMALUND FASAD


F 8x10 T36°

SIZE	DATE	DWC NO.	REV
090308	05101626		

SCALE: 1:100/A3 Designed by: SMÅLÄNNING SHEET

REVISIONS

ZONE	REV	DESCRIPTION	DATE	APPROVED
------	-----	-------------	------	----------

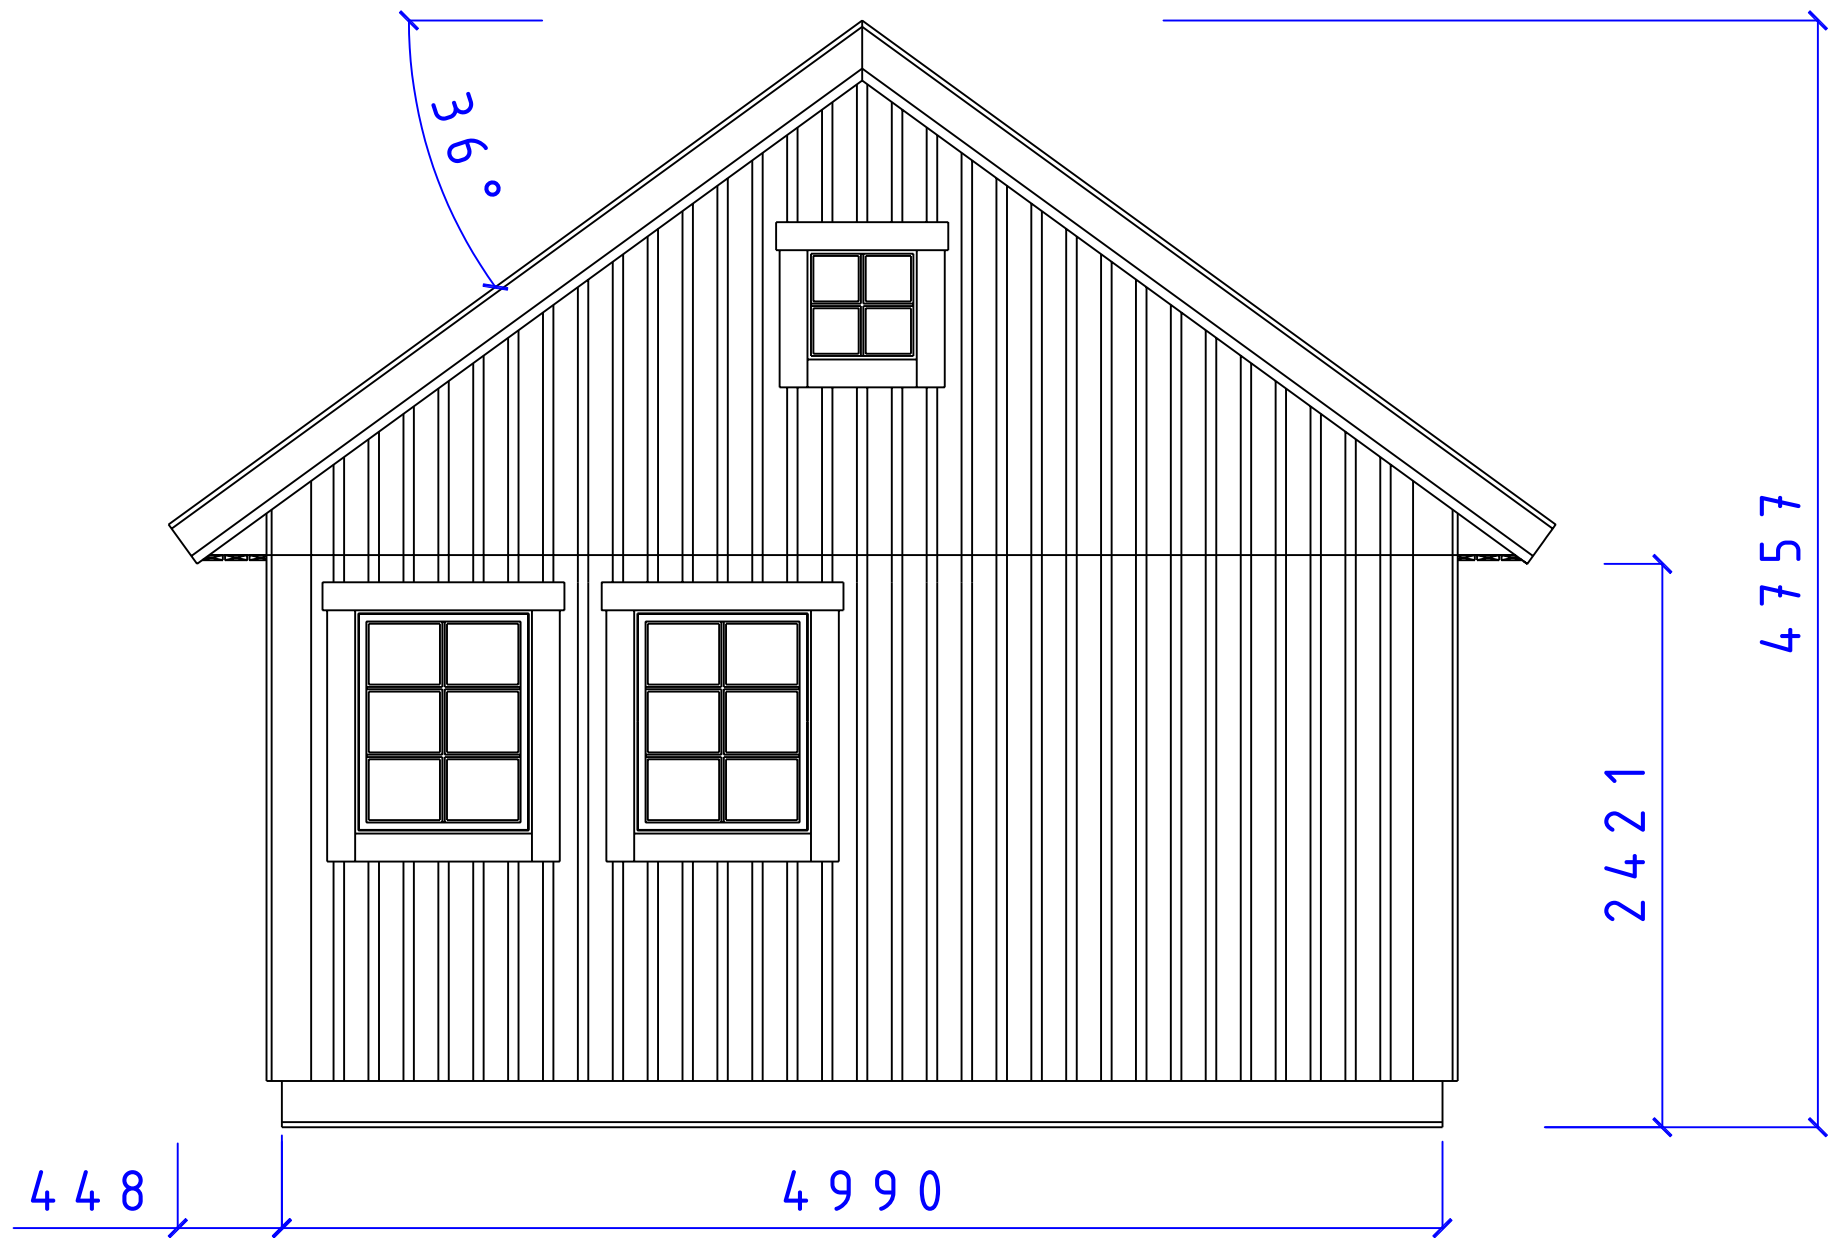

CA-BODEN AB
STUGOR FÖR SJÄLMONTAGE


SERIE MEGA


FASAD GAVEL

F 8 x 10 5 x 5 T 36°

SIZE	DATE	DWG NO.	REV
	090308	05101632	

REVISIONS				
ZONE	REV	DESCRIPTION	DATE	APPROVED

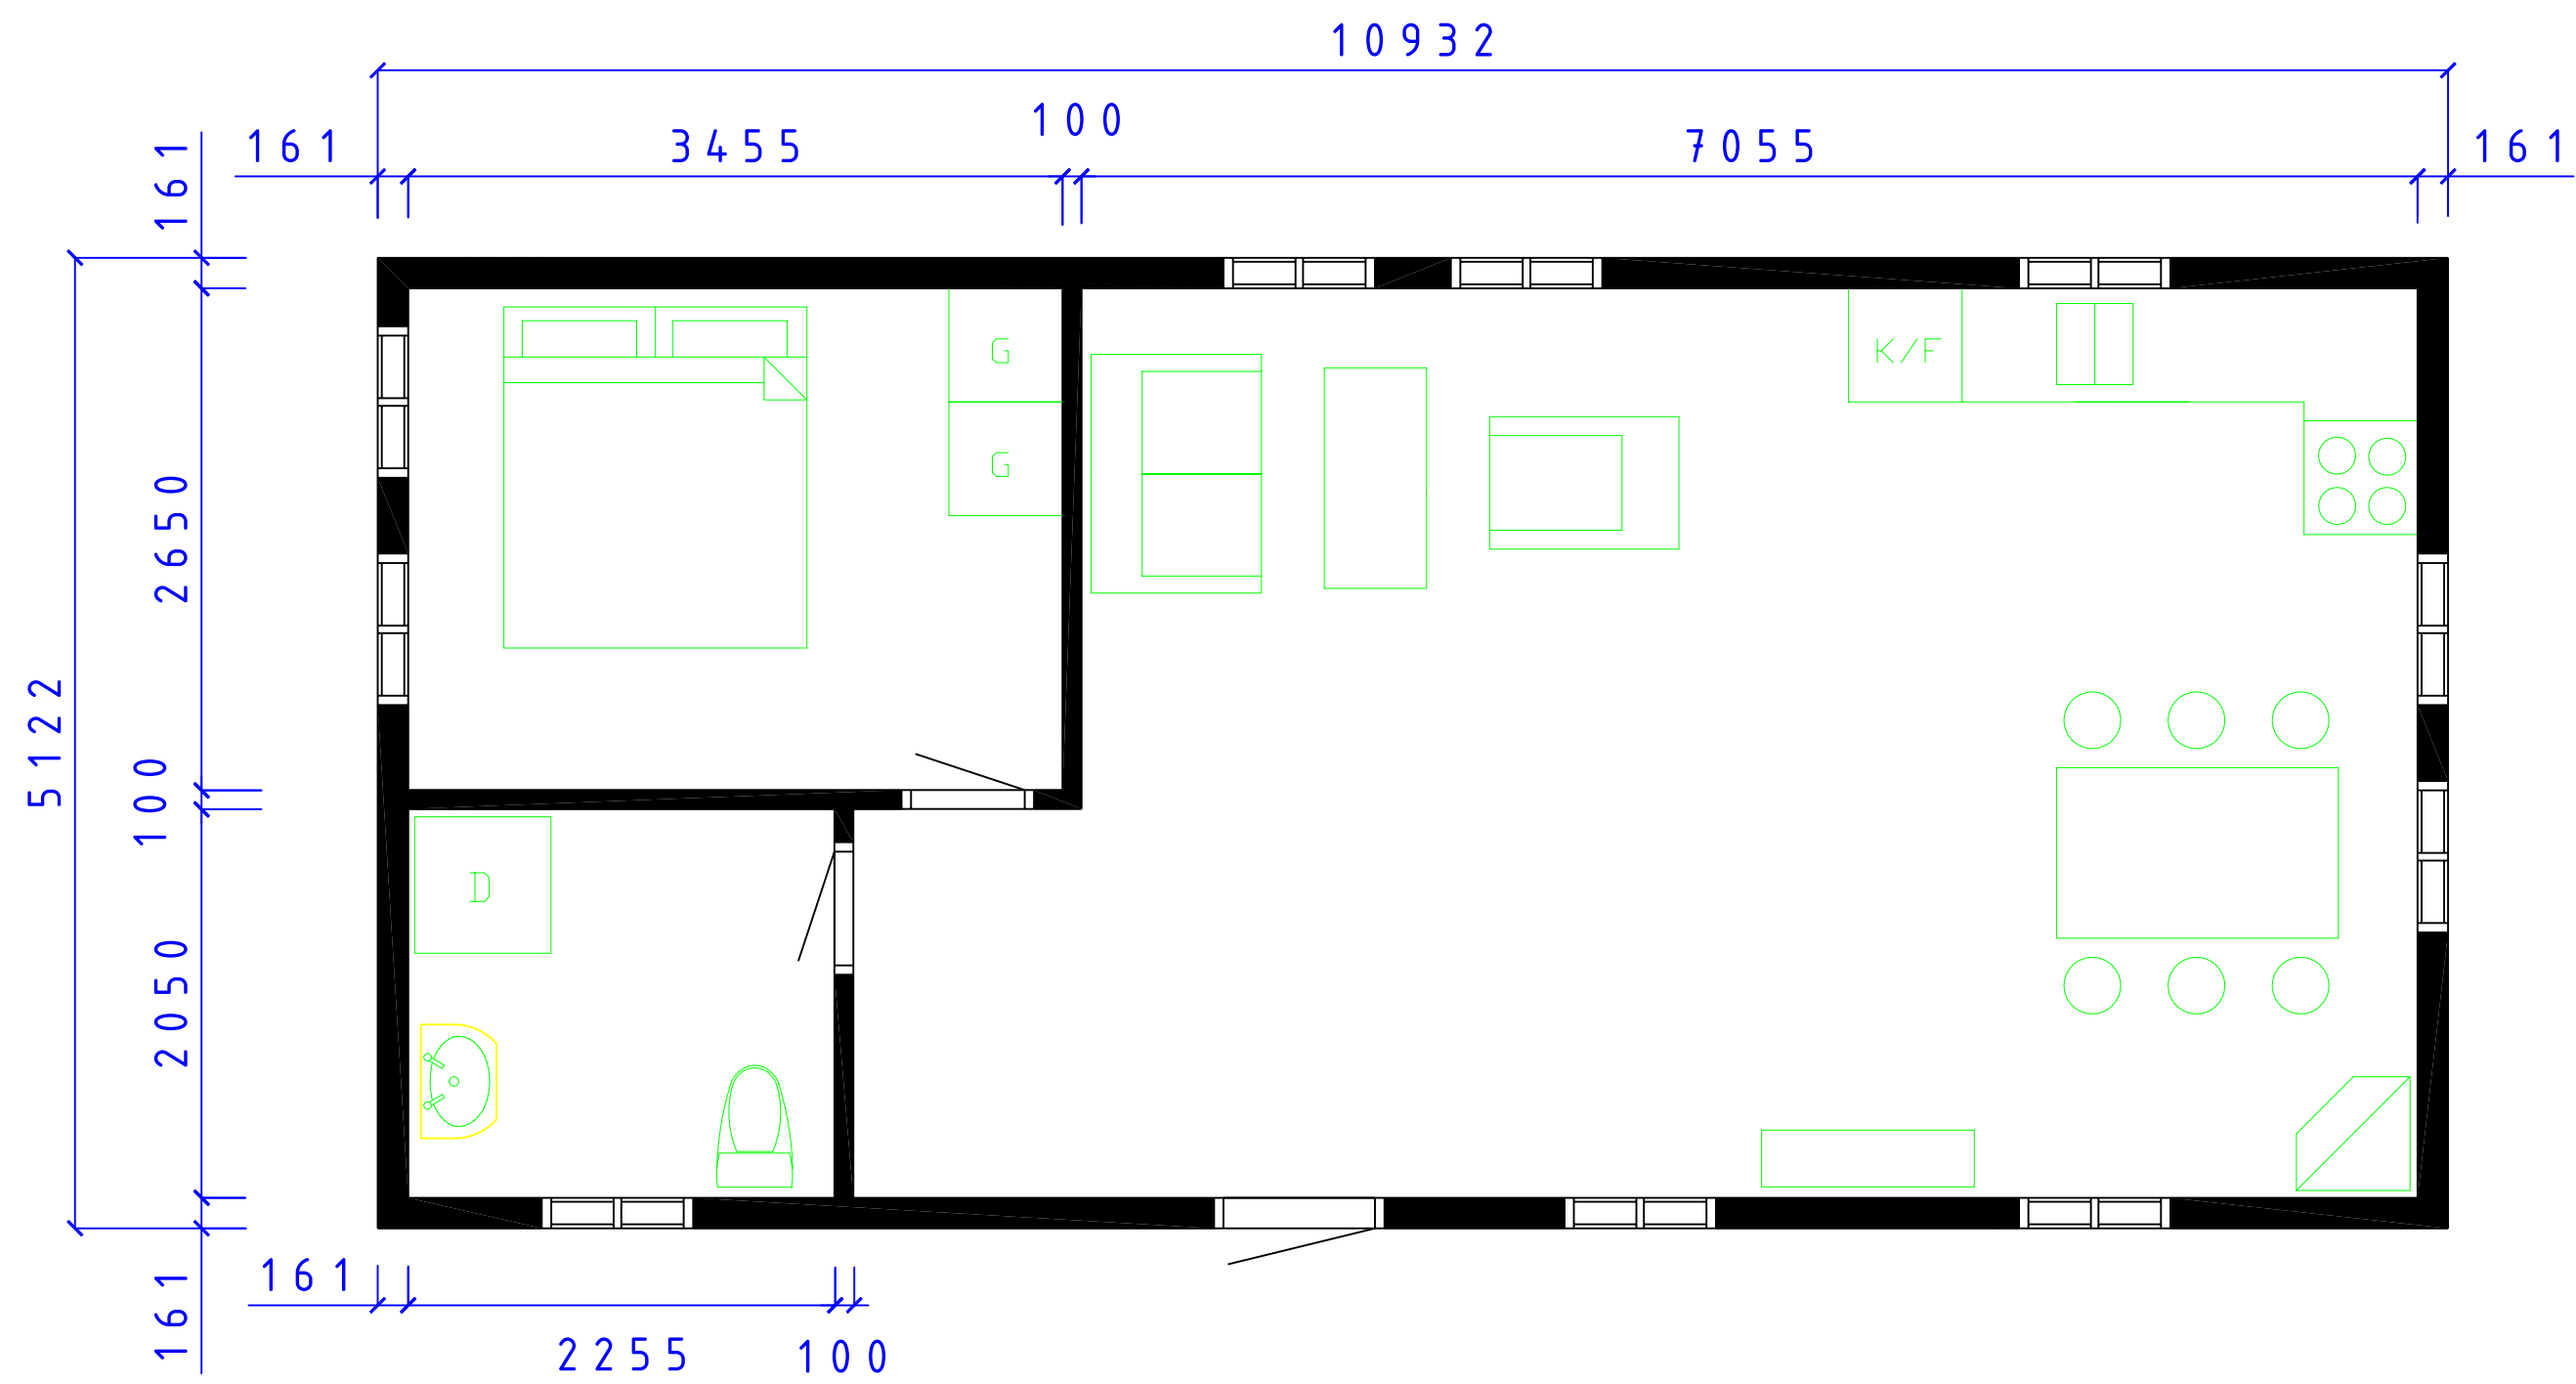



CA-BODEN AB
STUGOR FÖR SJÄLVMONTAGE

SERIE MEGA

EMMALUND
PLAN

SIZE	DATE	DWC NO.	REV
	090308	05101622	


Fiskarsgatan 11
871 39 Herrörsand


www.caboden.se
0611-21790

Christer Arneberg
Tele: 0705-984050

SCALE: 1:100/A3
Designed by: SMÅLÄNNING

REVISIONS				
ZONE	REV	DESCRIPTION	DATE	APPROVED

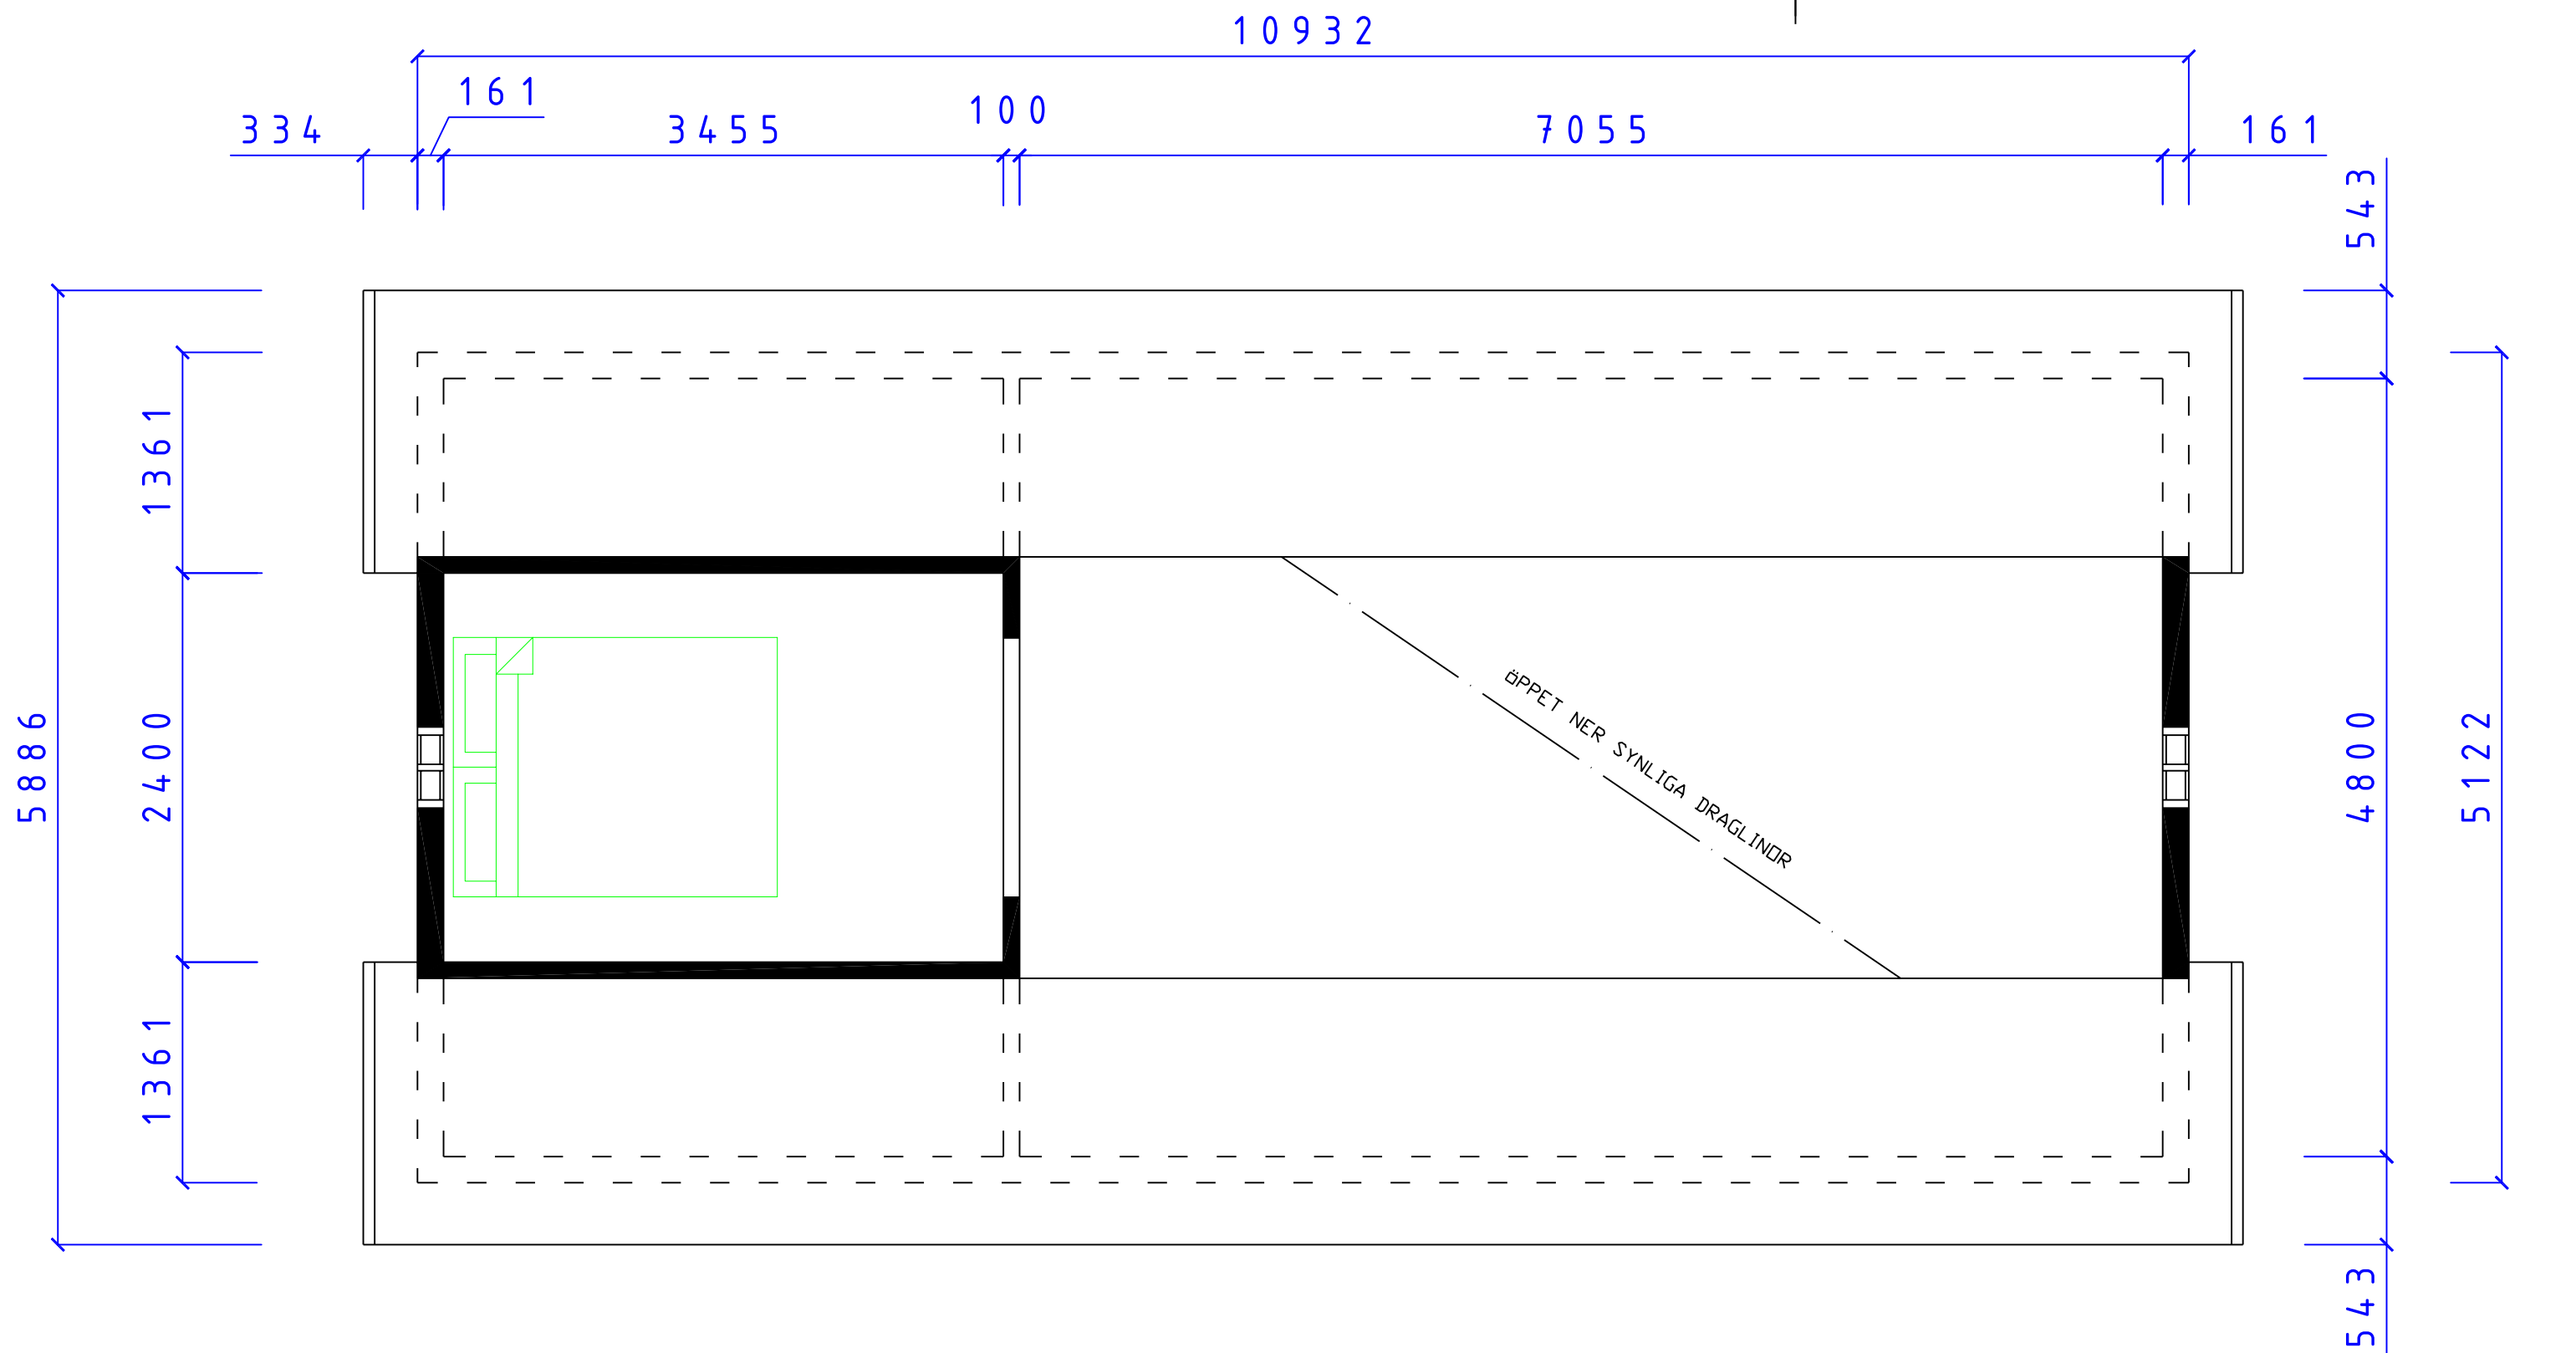



CA-BODEN AB
STUGOR FÖR SJÄLVMONTAGE

SERIE MEGA


EMMALUND

LOFTPLAN

SIZE	DATE	DWC NO.	REV
	090308	05101624	

Fiskarsgatan 11
871 39 Herrörsand
www.caboden.se
0611-21790
Christer Arnborg
Tele: 0705-984050
SCALE: 1:100/A3
Designed by: SMÅLÄNNING
SHEET

REVISIONS				
ZONE	REV	DESCRIPTION	DATE	APPROVED

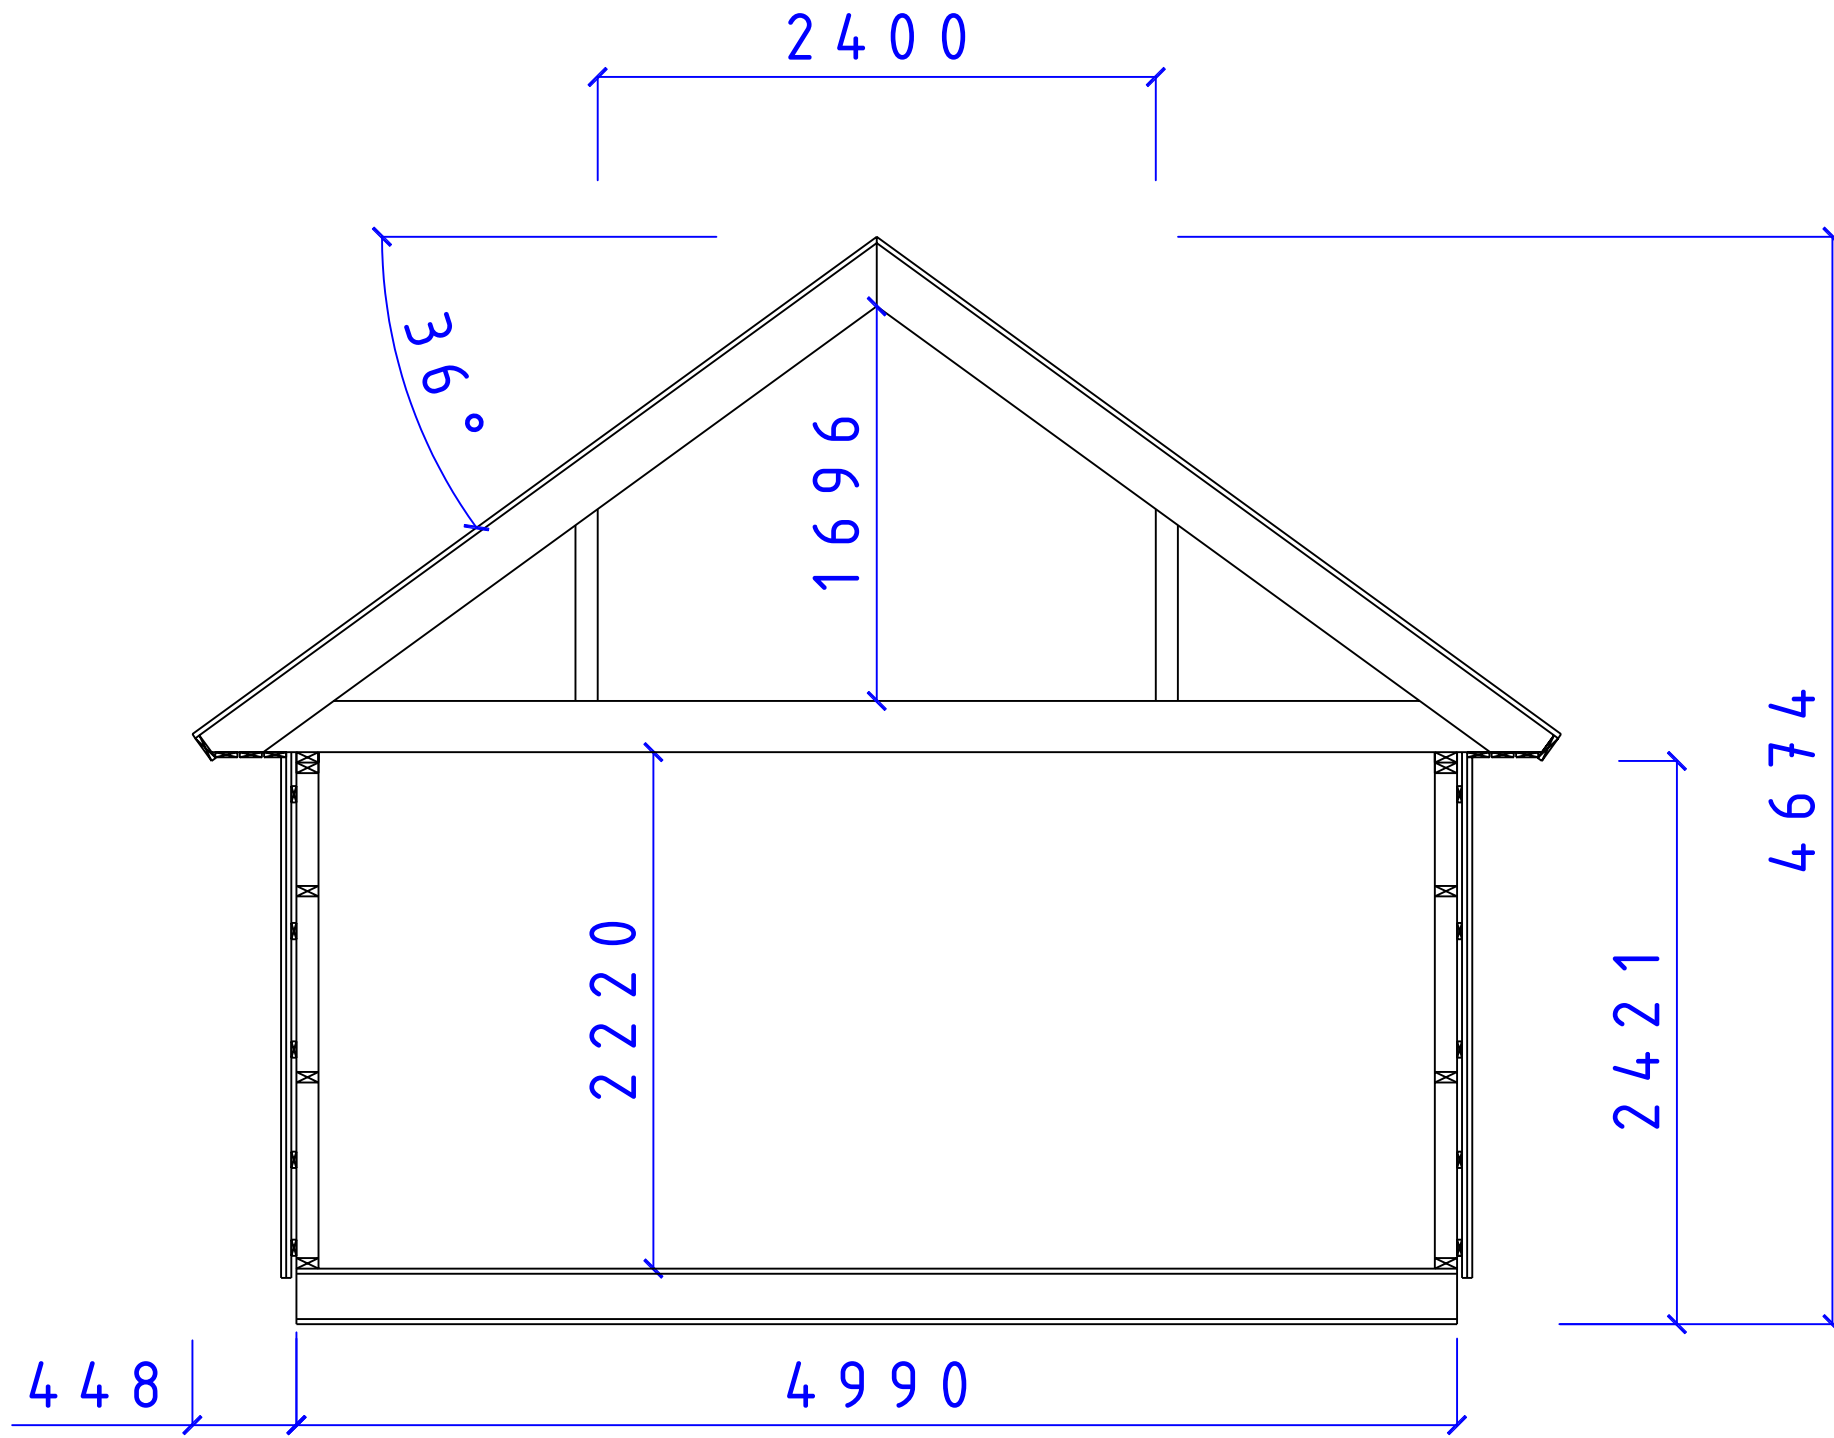

CA-BODEN AB
 STUGOR FÖR SJÄLMONTAGE

SERIE MEGA

SEKTION MEGA SERIEN
 TAK 36° LOFT

SIZE	DATE	DWG NO.	REV
	081130	05101346	