


REVISIONS				
ZONE	REV	DESCRIPTION	DATE	APPROVED



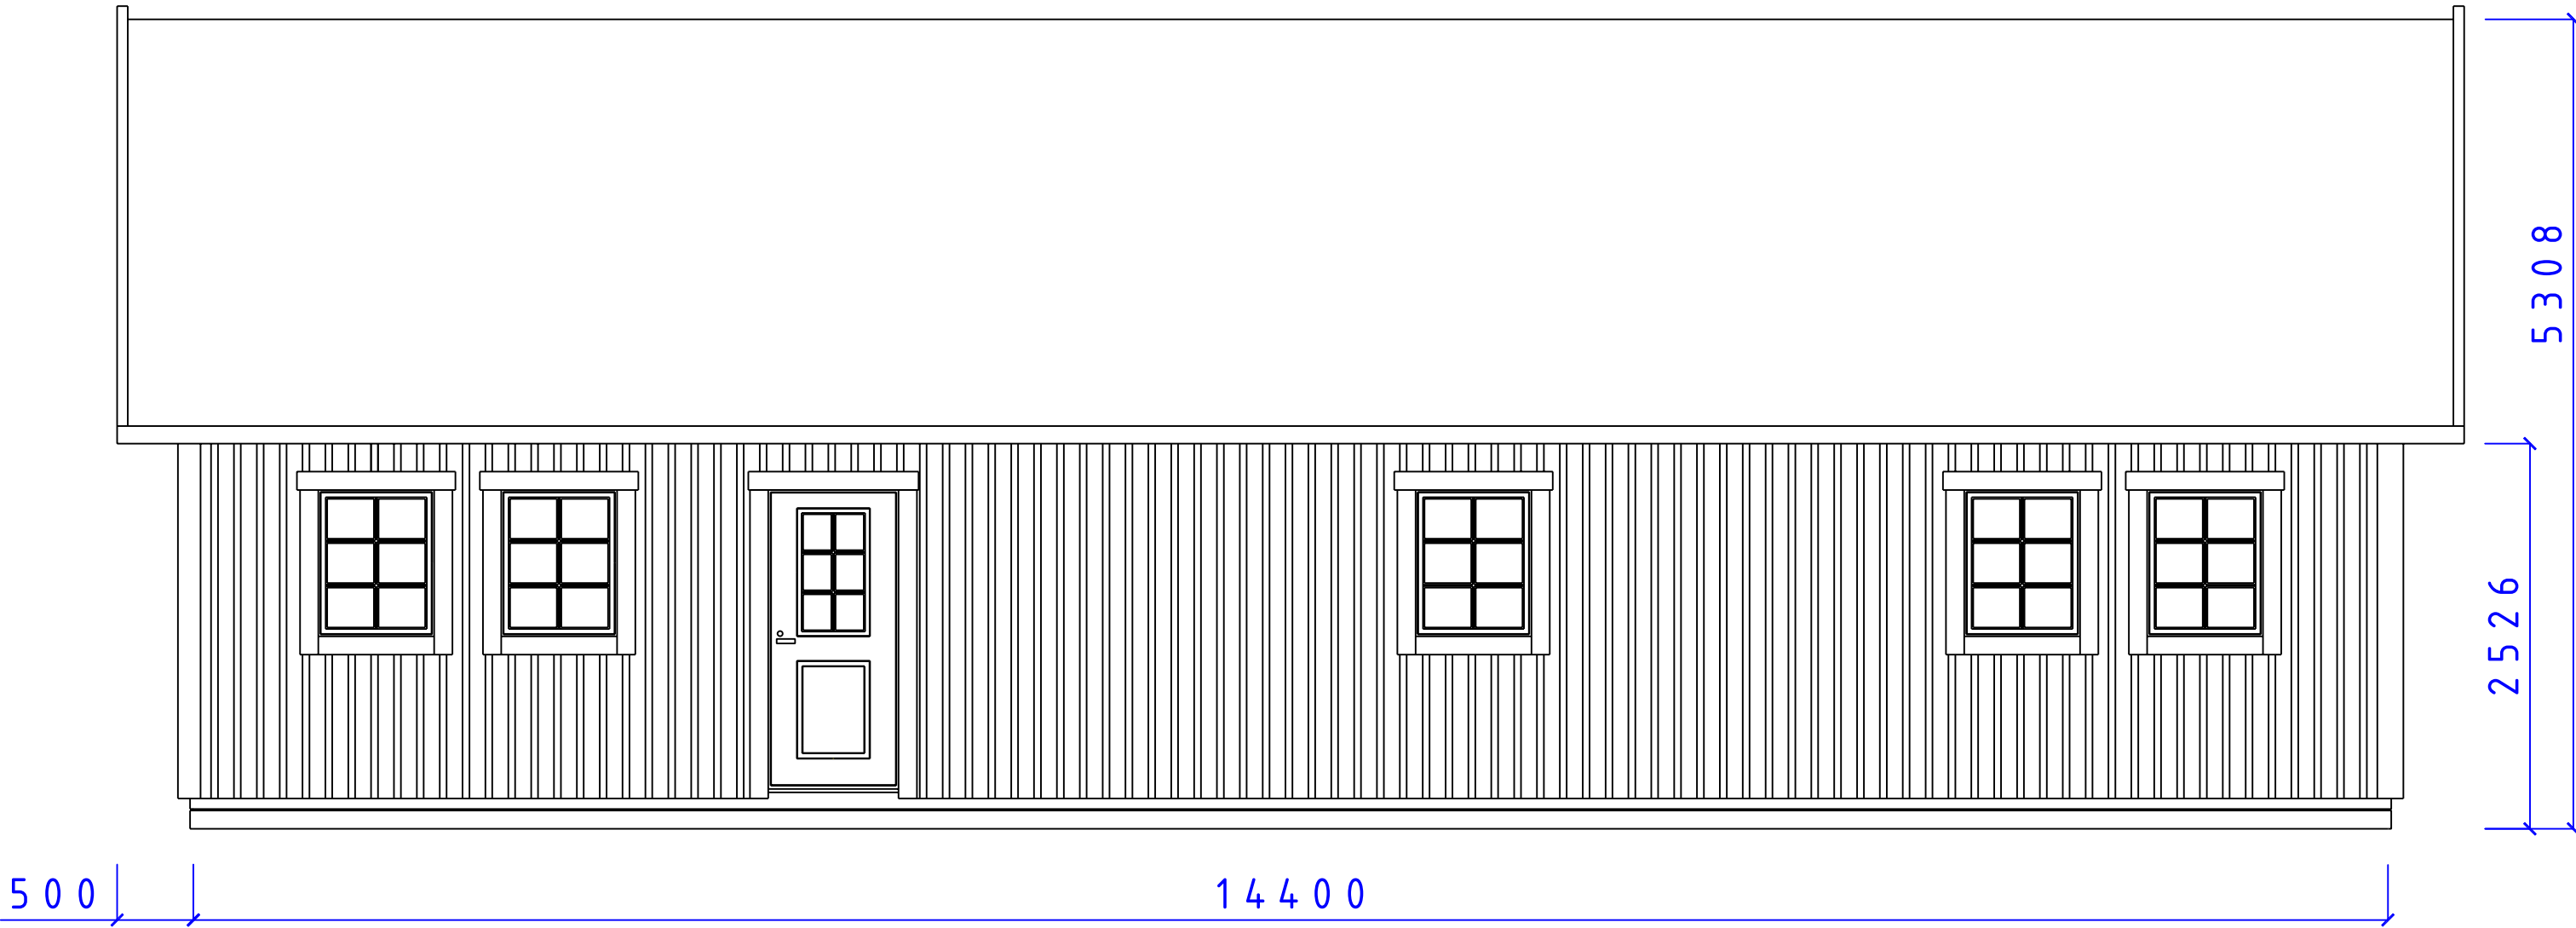

STUGOR FÖR SJÄLVMONTAGE

SERIE MEBI

FRIDHEM FASAD
F8 x 10 D9 x 20 T36°

SIZE	DATE	DWG NO.	REV
	081217	05101400	

Fiskaregatan 11
871 39 Hörnäsand

www.caboden.se
0611-21790


Christer Arnborg
Tele: 0705-984050

SCALE: 1:100/A3

Designed by: SMÅLÄNNING

SHEET

REVISIONS				
ZONE	REV	DESCRIPTION	DATE	APPROVED

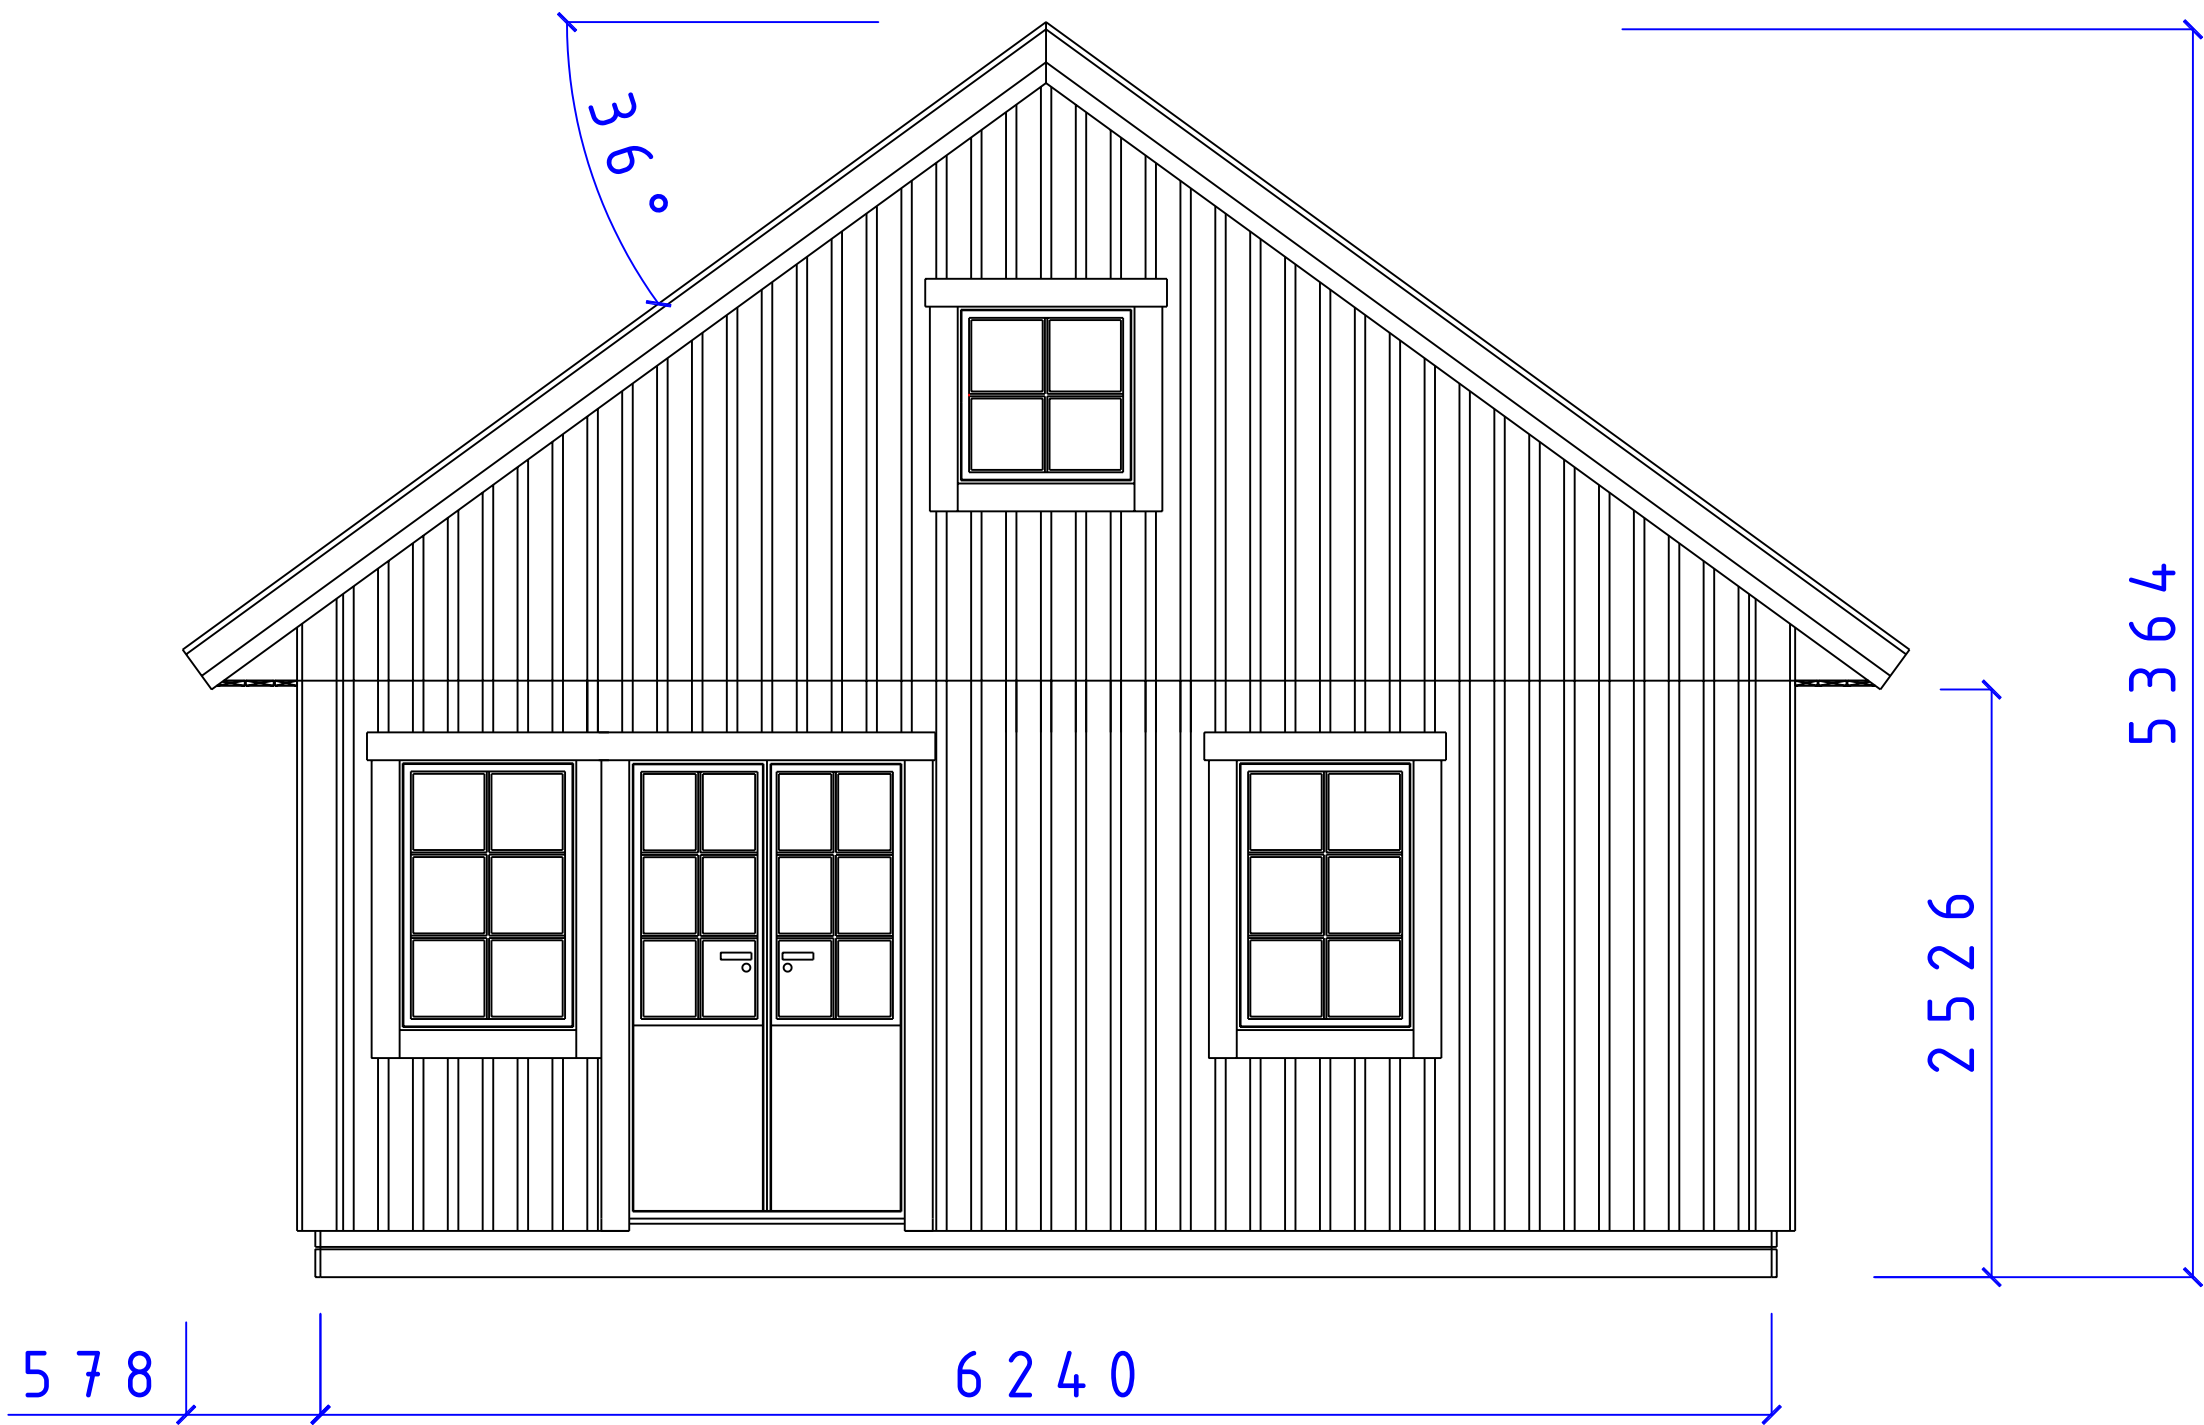

CA-BODEN AB
STUGOR FÖR SJÄLMONTAGE

SERIE MEBI

FASAD GAVEL
F 8 x 12 D 14 - 20 / 12 T 37°

SIZE	DATE	DWG NO.	REV
	081217	05101402	

Fiskaregatan 11
871 39 Hörnösand


www.caboden.se
0611-21790

Christer Arnberg
Tele: 0705-984050

SCALE: 1:100/A3 Designed by: SMÄLÄNNING

SHEET

REVISIONS				
ZONE	REV	DESCRIPTION	DATE	APPROVED

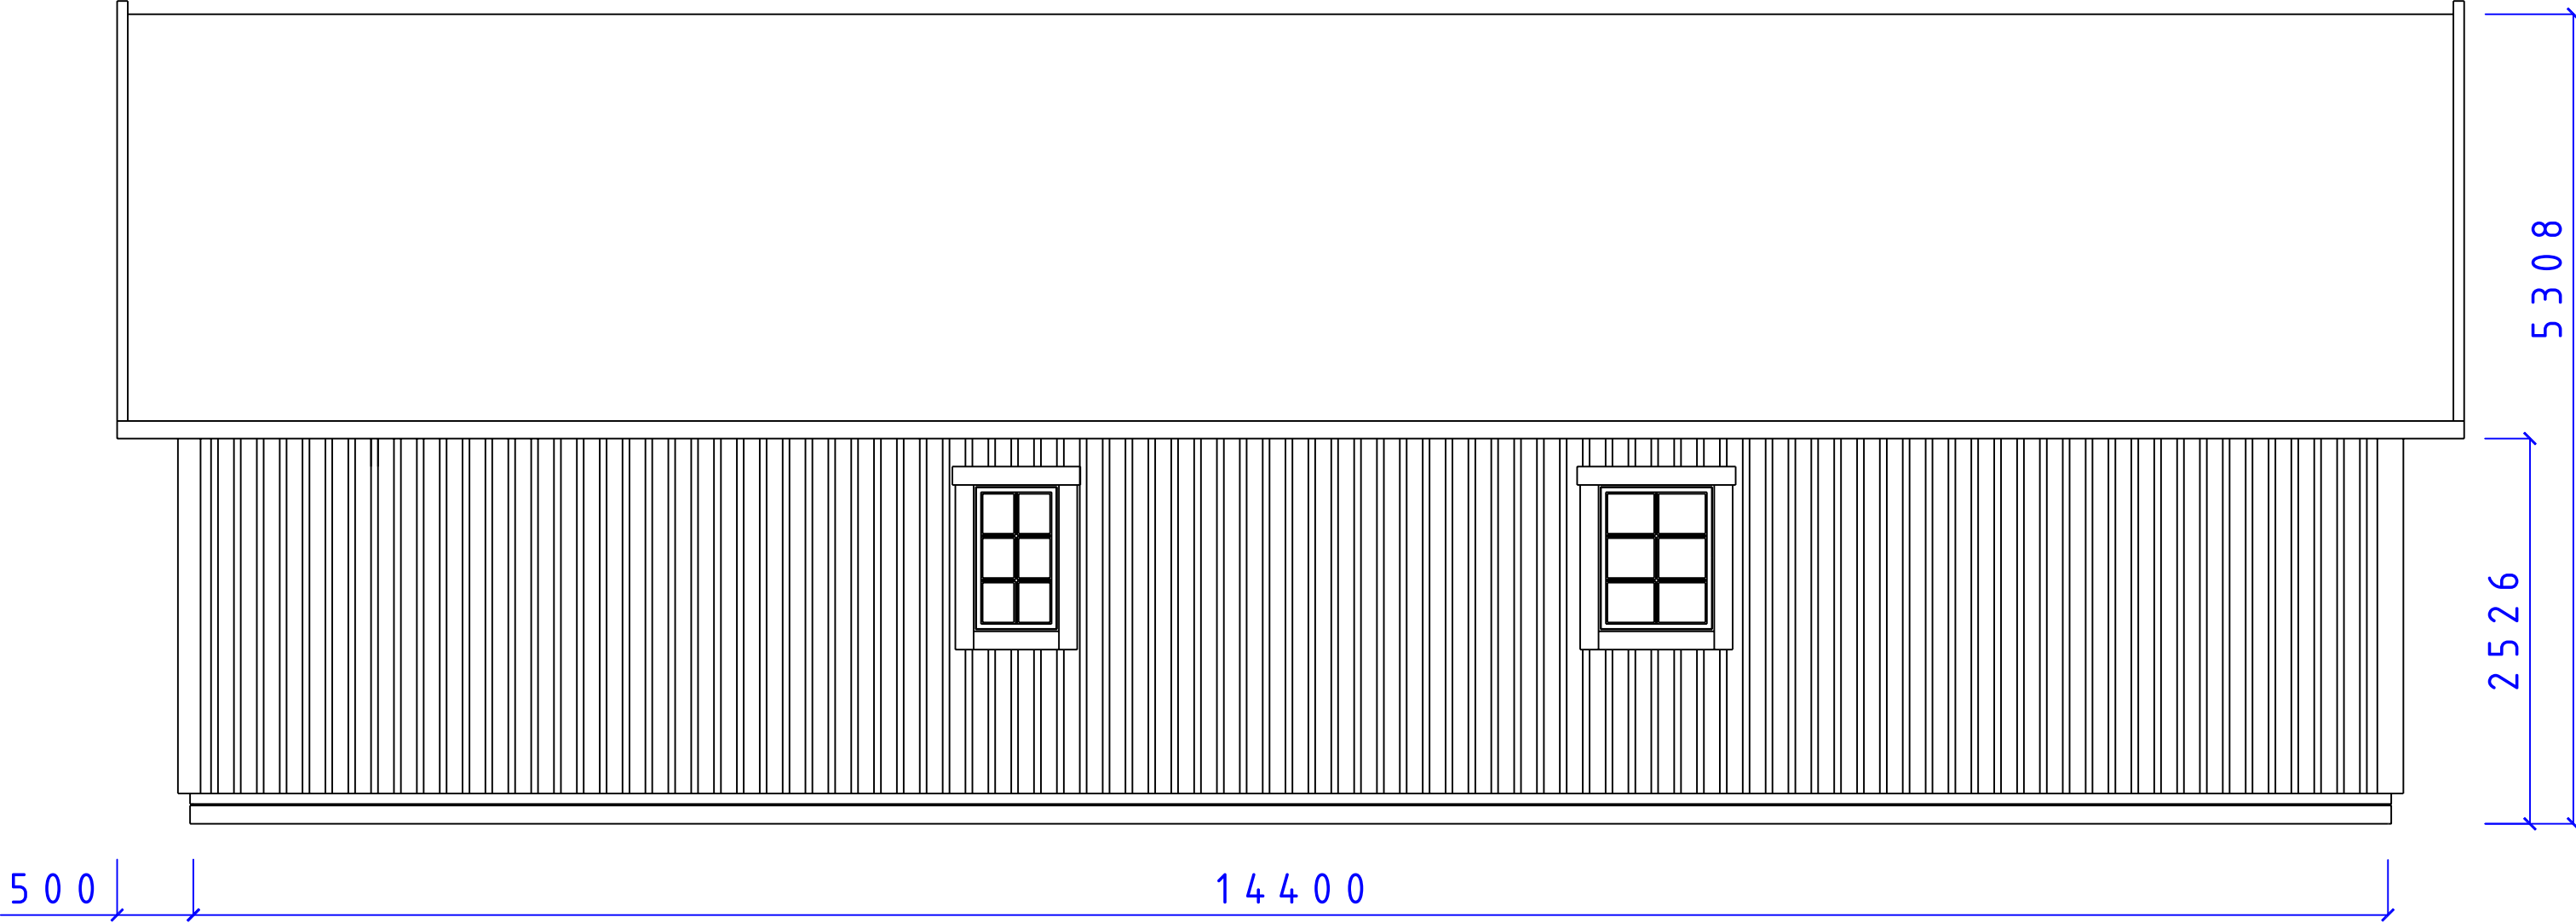



STUGOR FÖR SJÄLVMONTAGE

SERIE MEBI

FRIDHEM FASAD

F 8 x 10 6 x 9 T 36 °

SIZE	DATE	DWG NO.	REV
	081217	05101401	

Fiskaregatan 11
871 39 Hörnäsand

www.caboden.se
0611-21790


Christer Arnborg
Tele: 0705-984050

SCALE: 1:100/A3

Designed by: SMÅLÄNNING

SHEET

REVISIONS				
ZONE	REV	DESCRIPTION	DATE	APPROVED

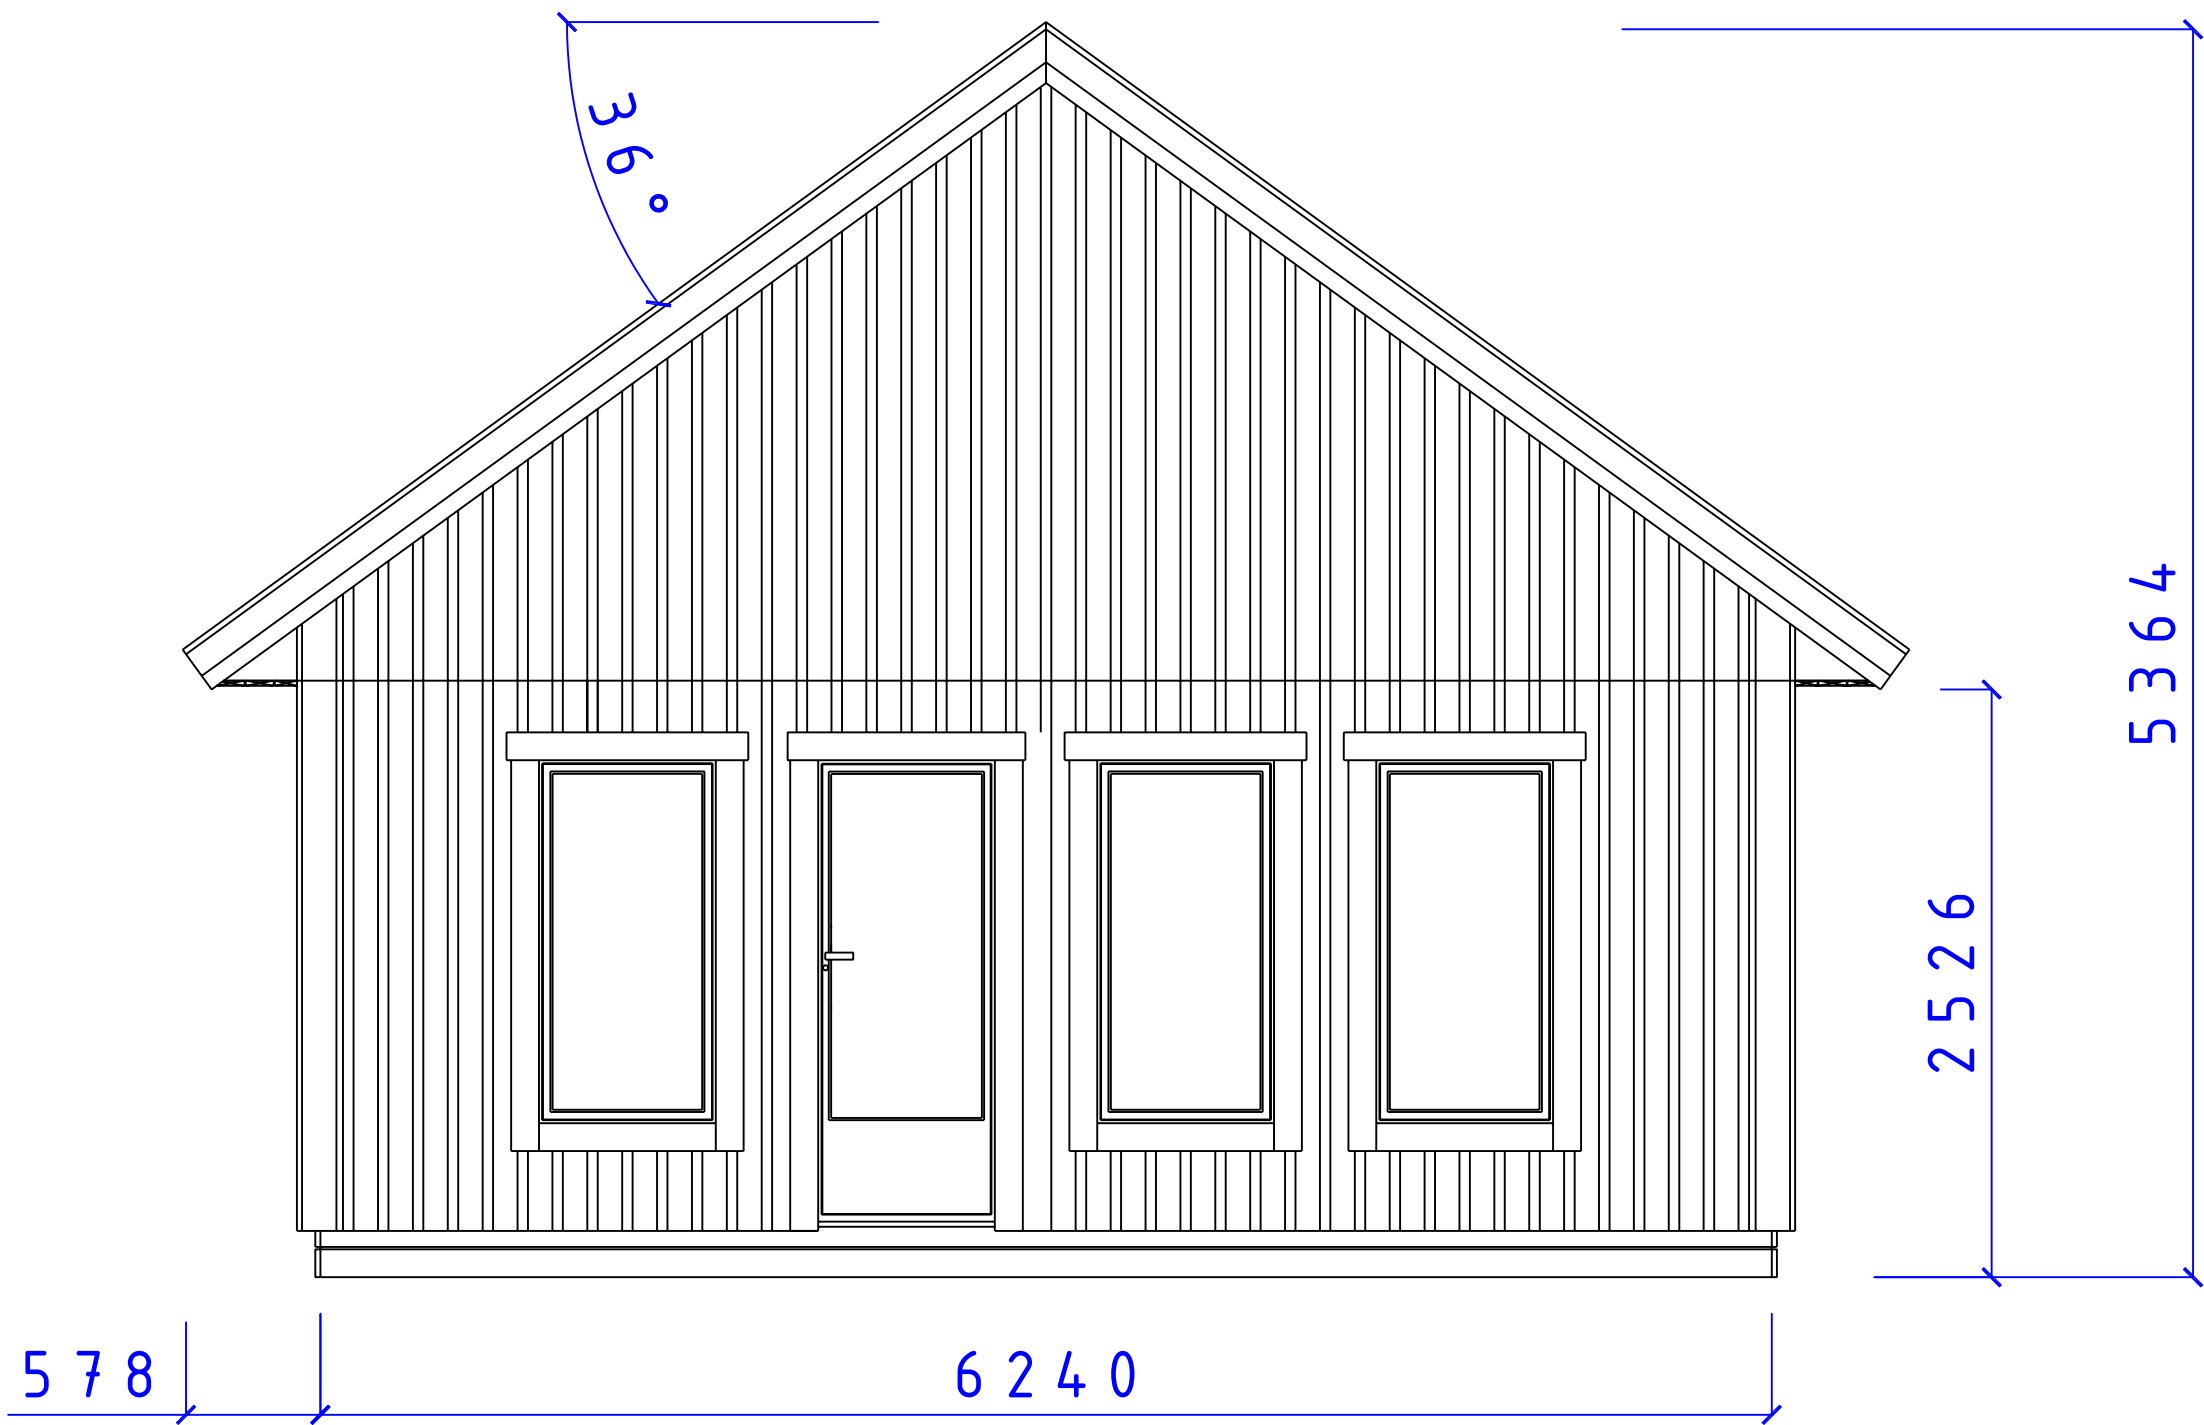

CA-BODEN AB
STUGOR FÖR SJÄLVMONTAGE

SERIE MEBI

FASAD GAVEL
F 8 x 16 D 8 - 20 - 16 T 37°

SIZE	DATE	DWG NO.	REV
	081208	05101379	

Fiskaregatan 11
871 39 Härnösand


www.caboden.se
0611-21790

Christer Arnberg
Tele: 0705-984050

SCALE: 1:100/A3
Designed by: SMÄLÄNNING

SHEET

REVISIONS			
ZONE	REV	DESCRIPTION	DATE
APPROVED			

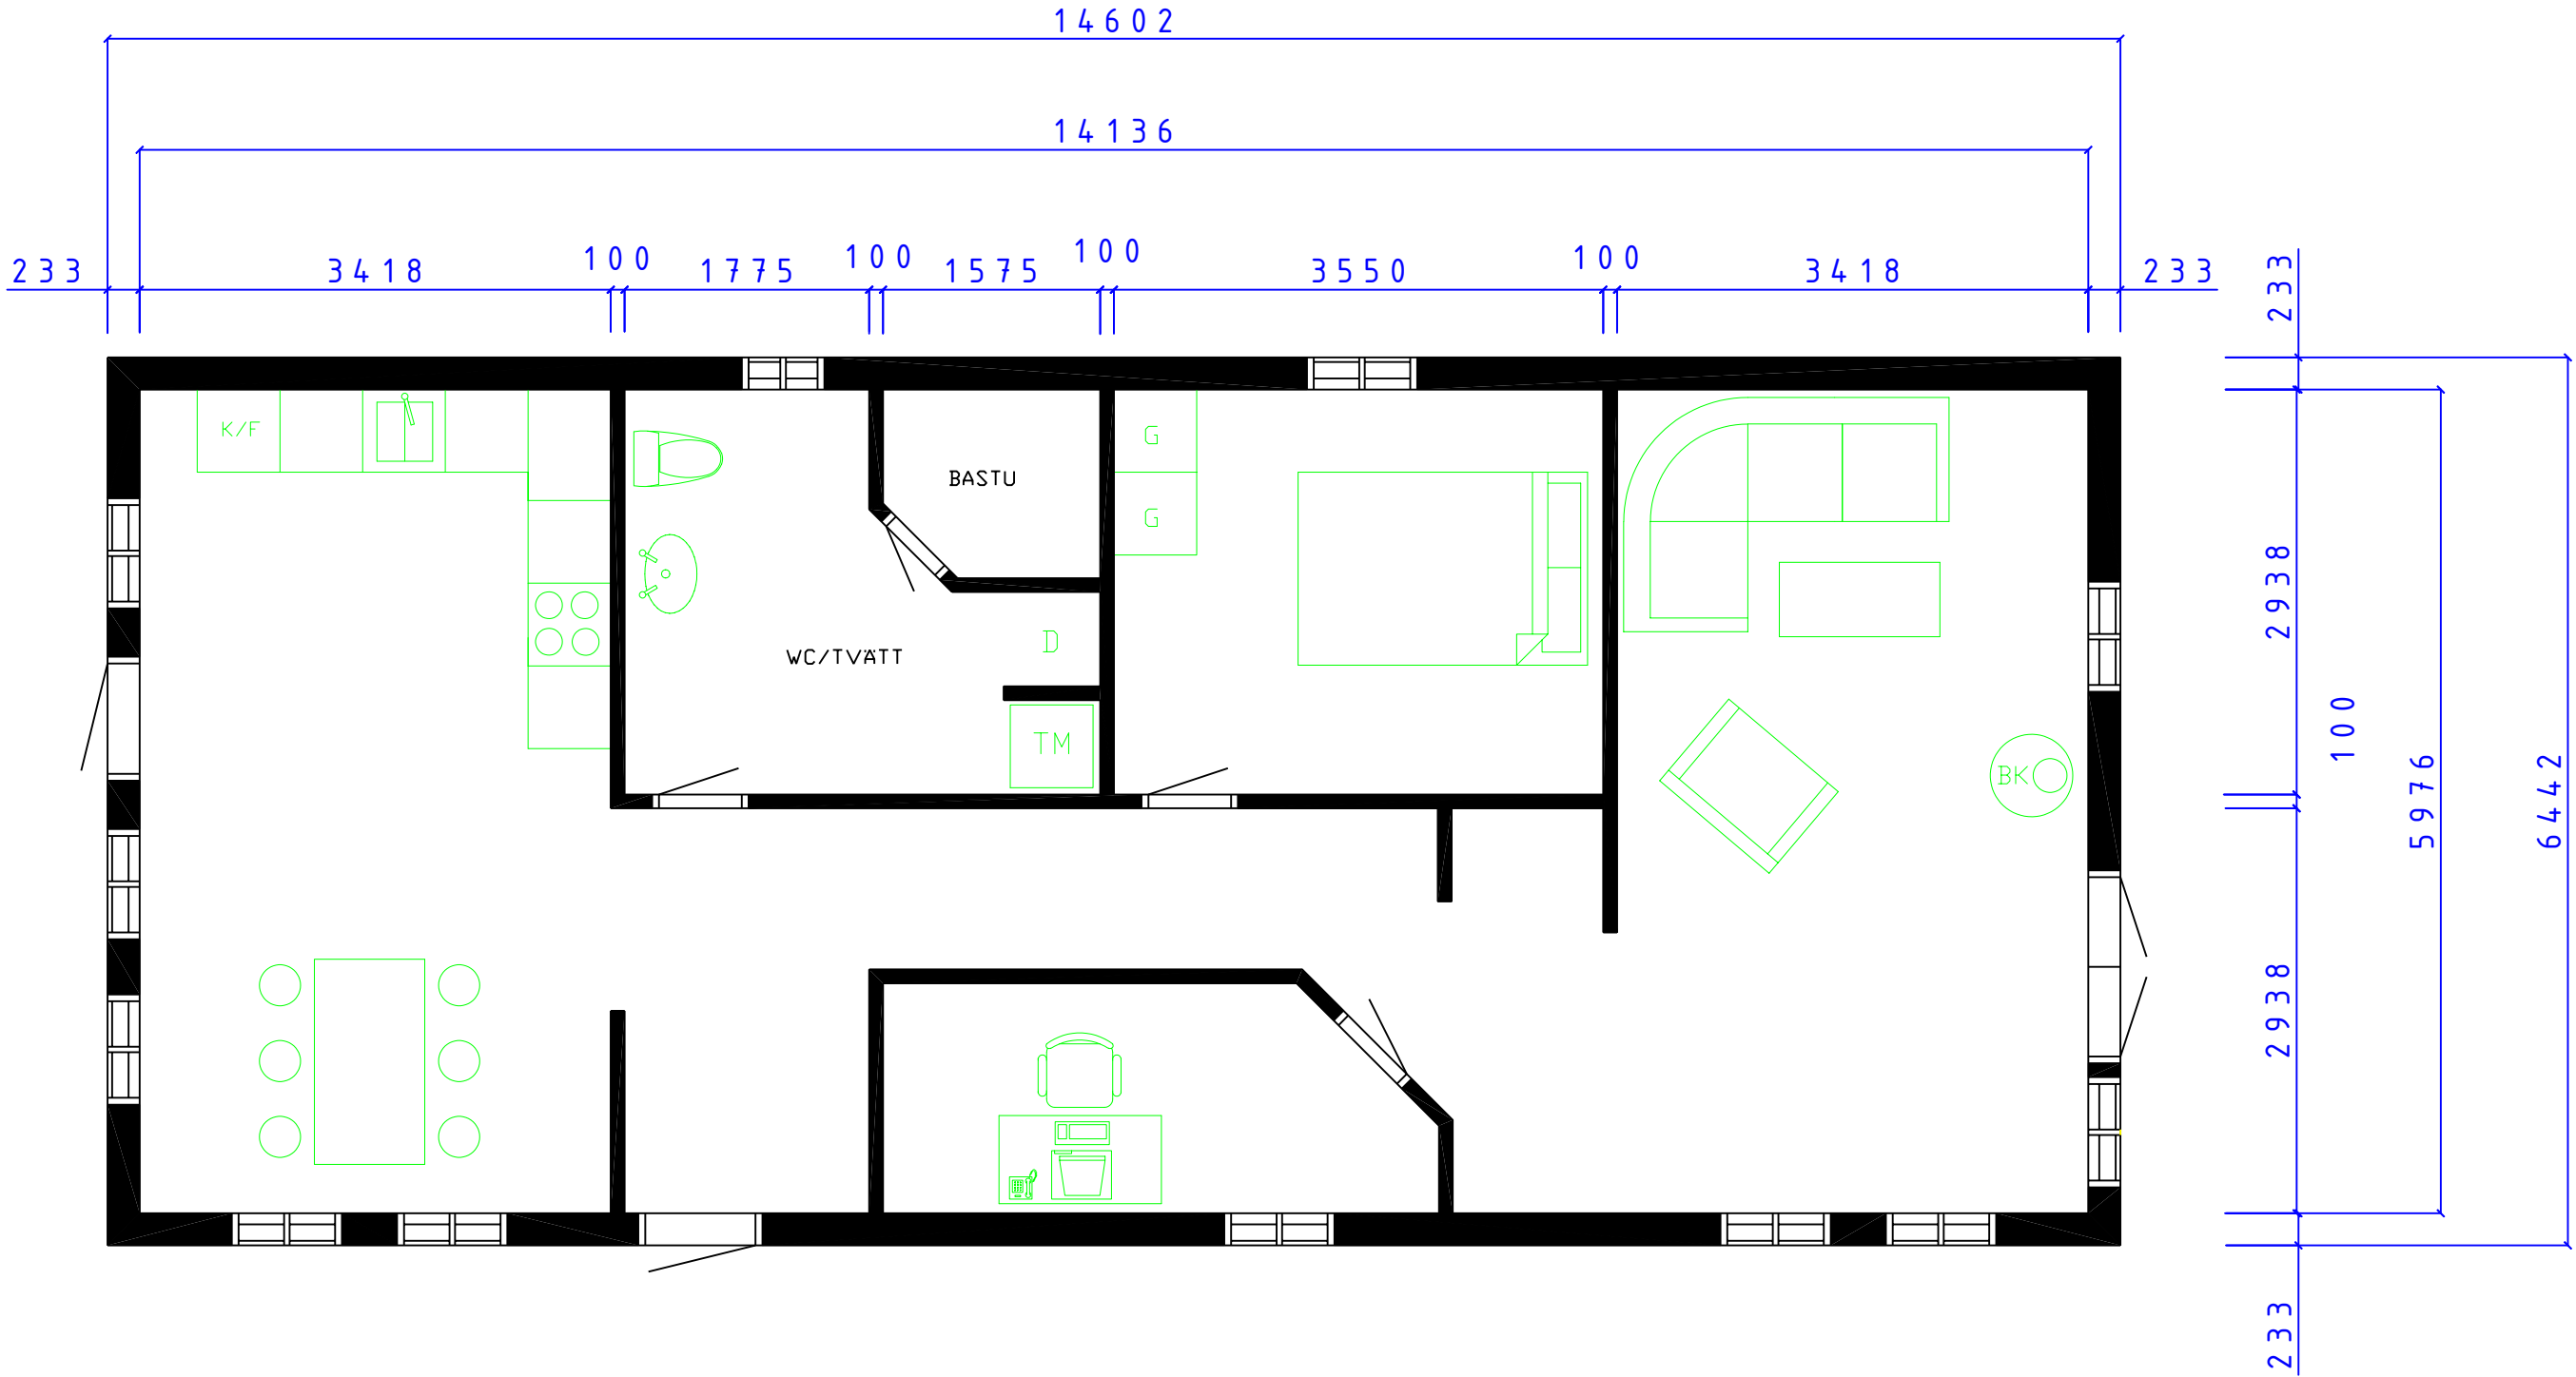



CA-BODEN AB
STUGOR FÖR SJÄLMONTAGE

MEBI SERIE

FRIDHEM
PLAN

SIZE	DATE	DWG NO.	REV
	081216	05101397	

REVISIONS			
ZONE	REV	DESCRIPTION	DATE
APPROVED			

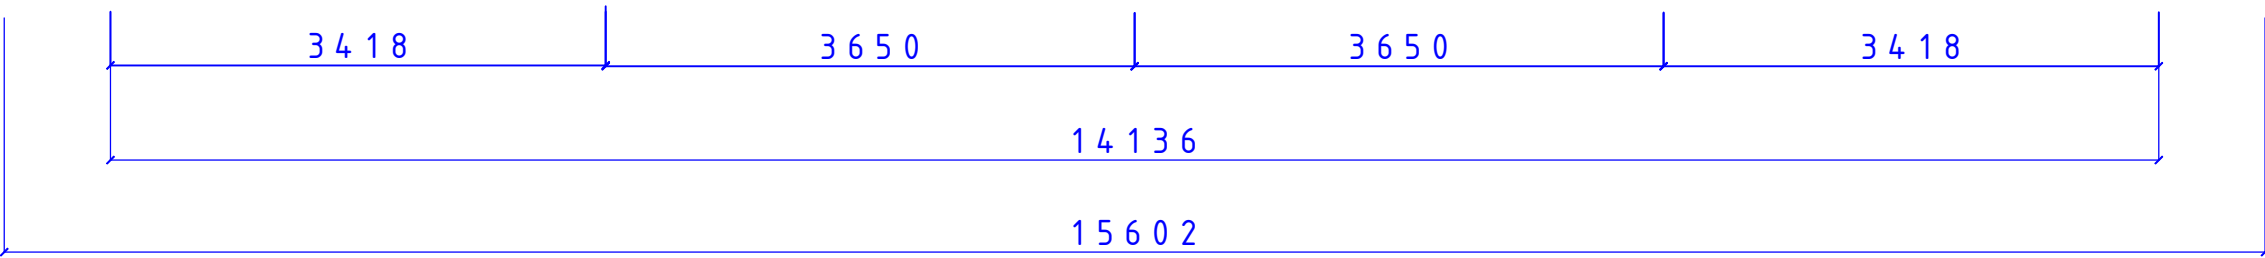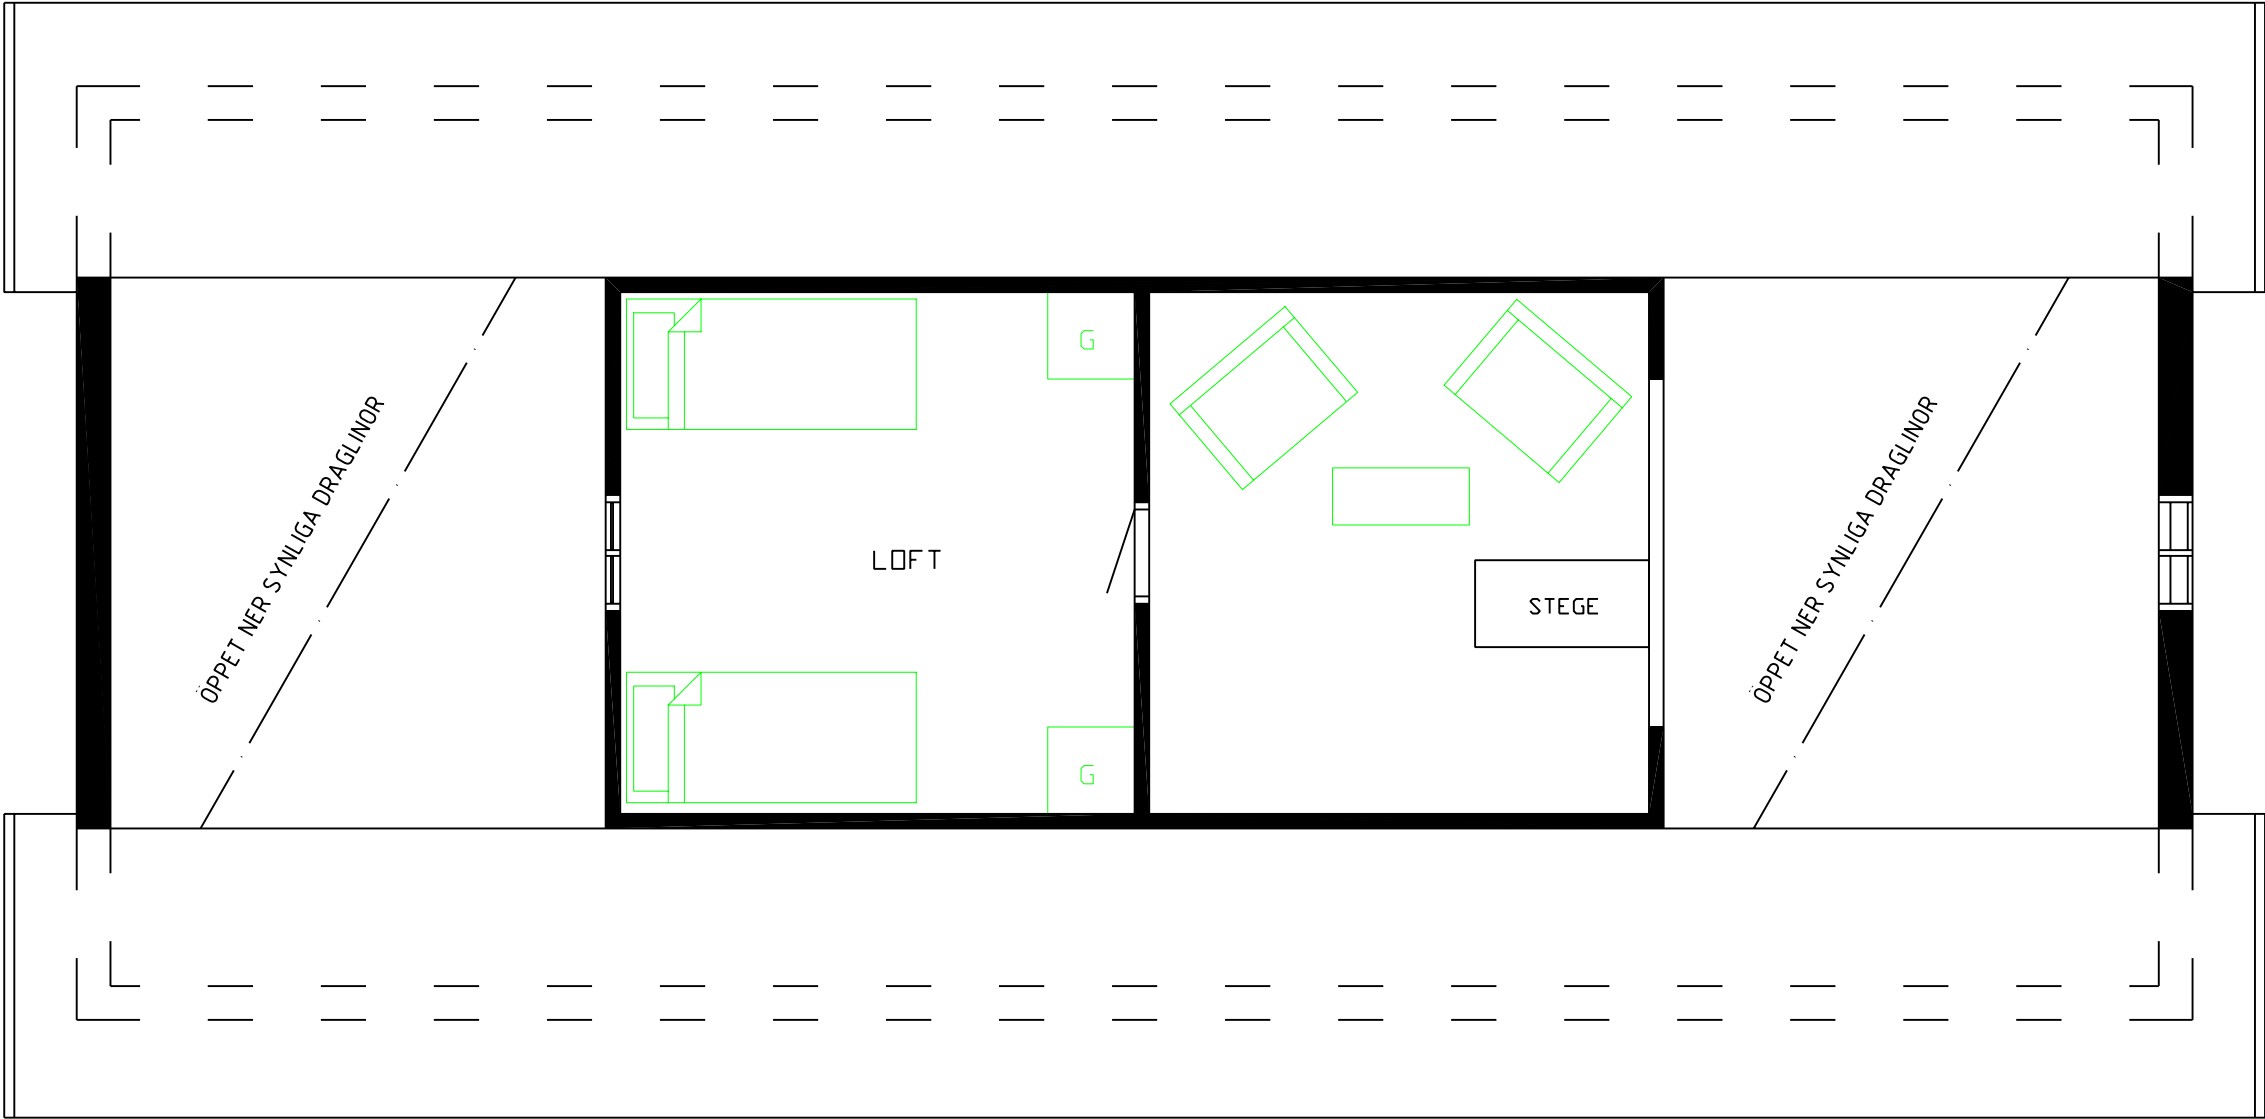



STUGOR FÖR SJÄLVMONTAGE

MEBI SERIE

FRIDHEM

LOFTPLAN

SIZE	DATE	DWG NO.	REV
	081217	05101398	

Fiskaregatan 11
871 39 Hörnäsönd


www.caboden.se
0611-21790

Christer Arnborg
Tele: 0705-984050

SCALE 1:100/A3

Designed by: SMÅLÄNNING

SHEET

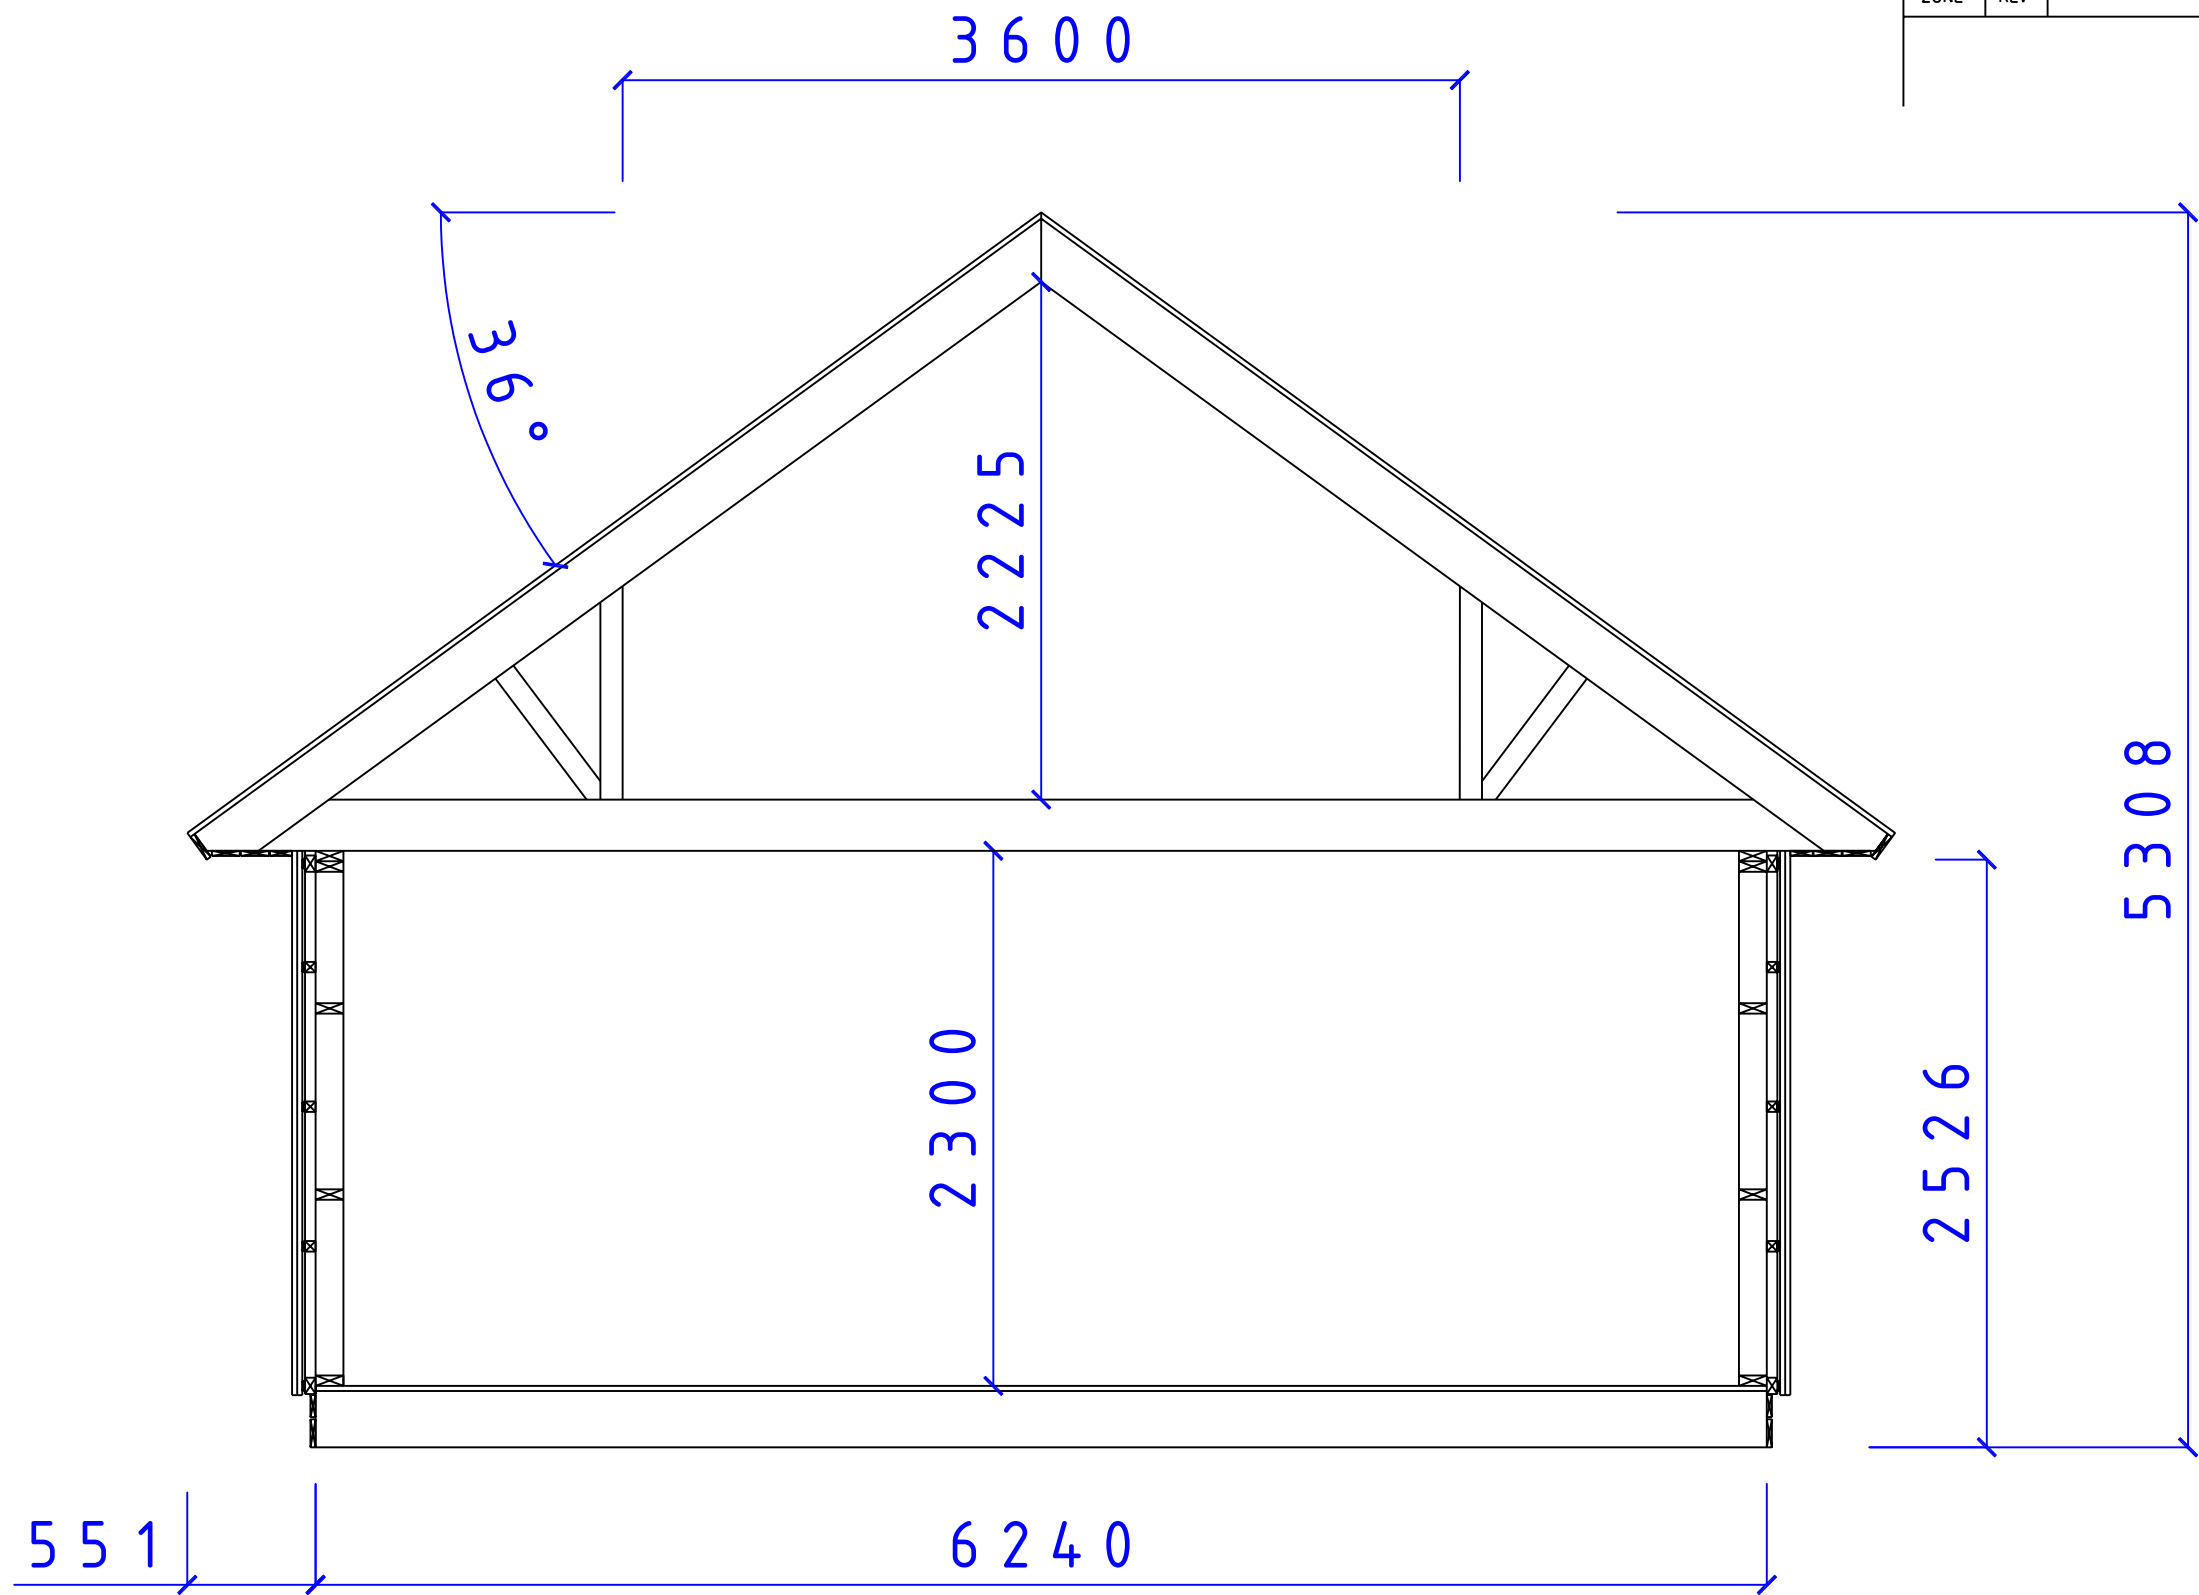

REVISIONS				
ZONE	REV	DESCRIPTION	DATE	APPROVED

CA-BODEN AB
STUGOR FÖR SJÄLMONTAGE

SERIE MEBI

SEKTION MEBI SERIEN
TAK 36° LOFT

SIZE	DATE	DWG NO.	REV
	081128	05101340	

Fiskaregatan 11
871 39 Härnösand

www.caboden.se
0611-21790

Christer Arnberg
Tele: 0705-984050

SCALE: 1:100/A3
Designed by: SMÄLÄNNING

SHEET