
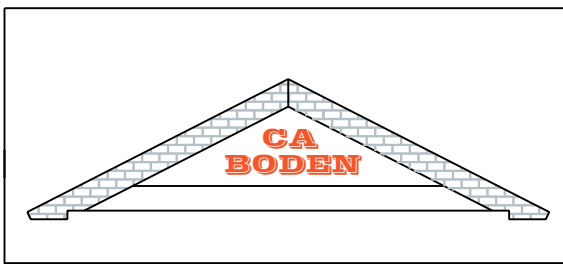


REVISIONS				
ZONE	REV	DESCRIPTION	DATE	APPROVED


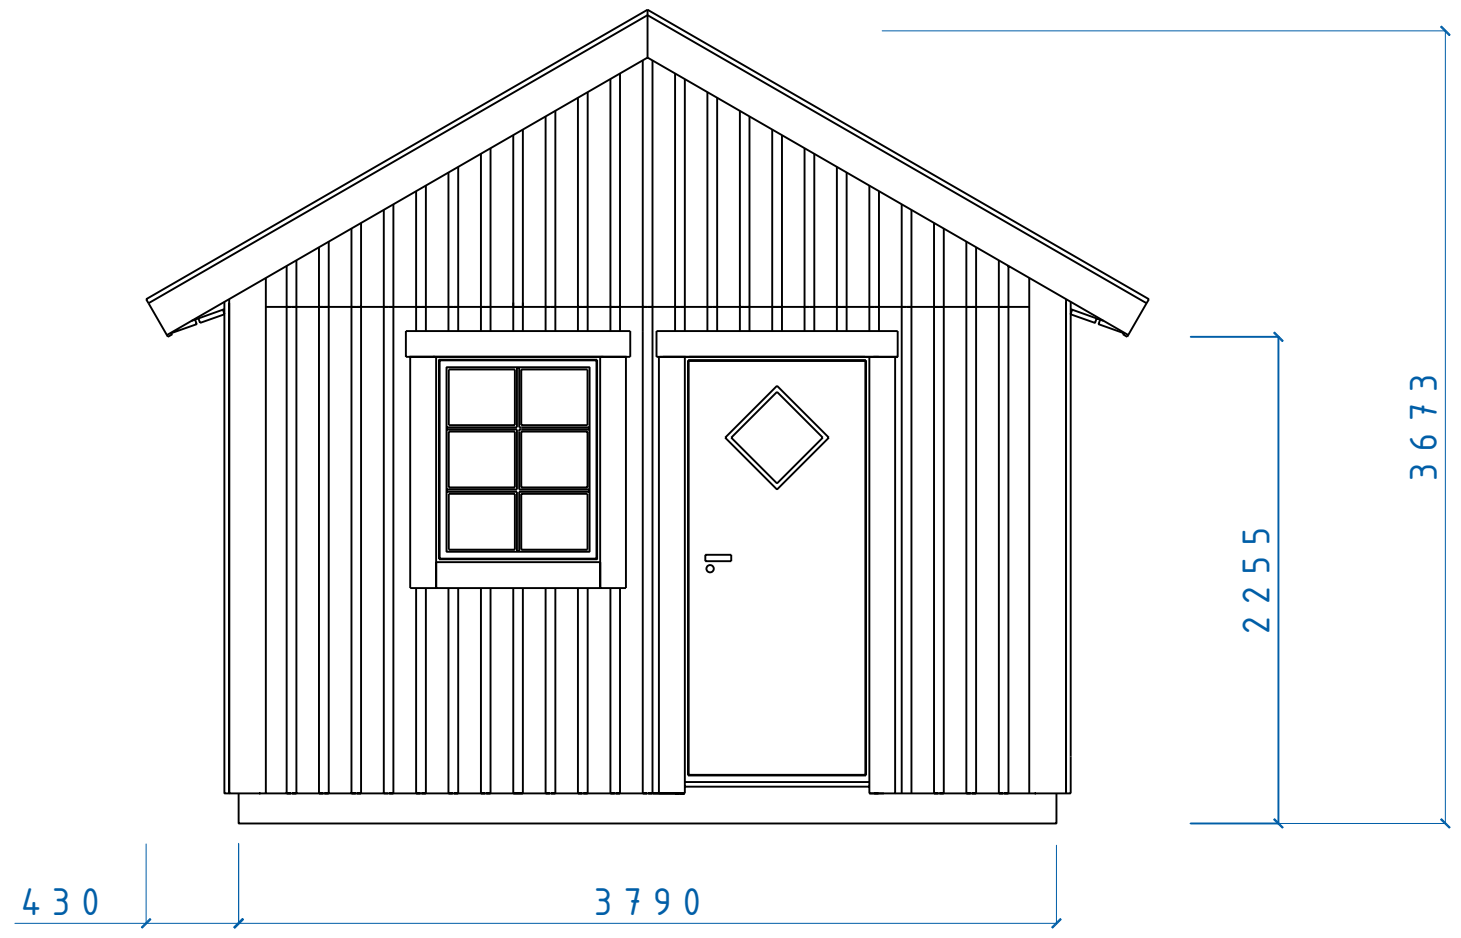


MAXI SERIE				
FASAD GAVEL TAK 30°				
DÖRR 9X20 F 8x10				
SIZE	DATE	DWG NO.	REV	
	060206	05100484		

ZONE		REV	DESCRIPTION	DATE	APPROVED
------	--	-----	-------------	------	----------


REVISIONS

6800

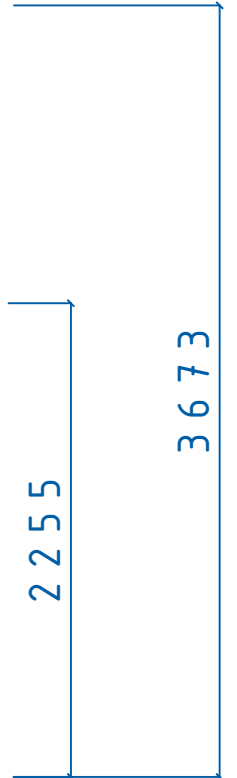 

3673


2255

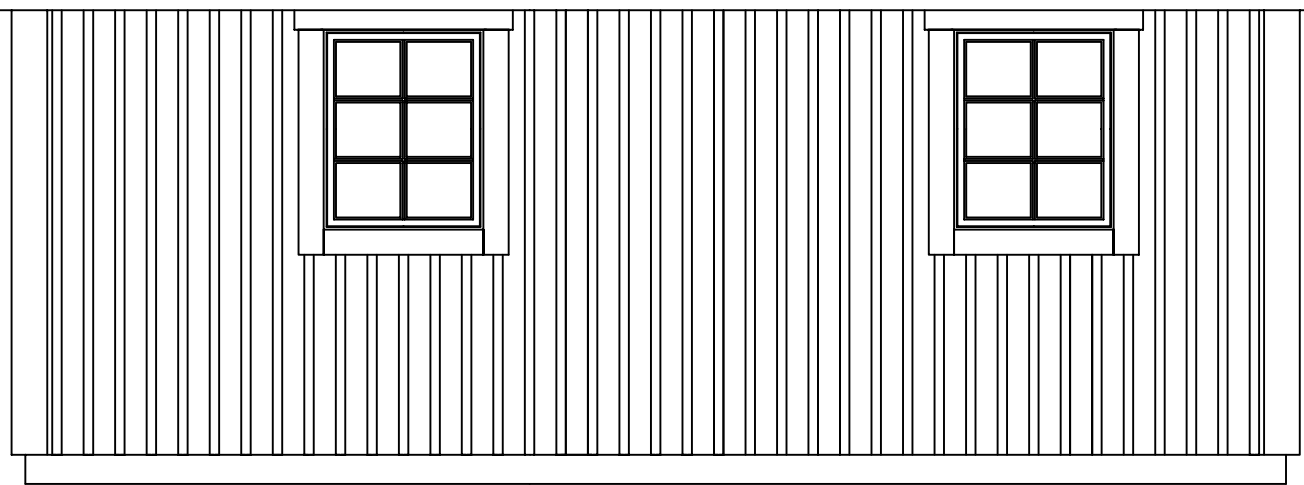

400



6000

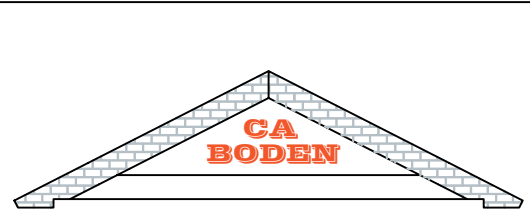

HÖGANÄS MAXI SERIEN

HÖGANÄS FASAD  
F 8X10 T 30°

SIZE	DATE	DWG NO.	REV
	060305	05100650	



Fiskaregatan 11  
871 39 Hirsåsstrand

www.caboden.se  
0611-21790

Christer Arnborg  
Tele: 0705-984050



SCALE: Designed by: SMÄLÄNNING SHEET

REVISIONS				
ZONE	REV	DESCRIPTION	DATE	APPROVED

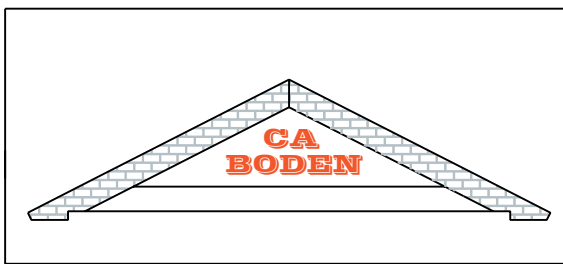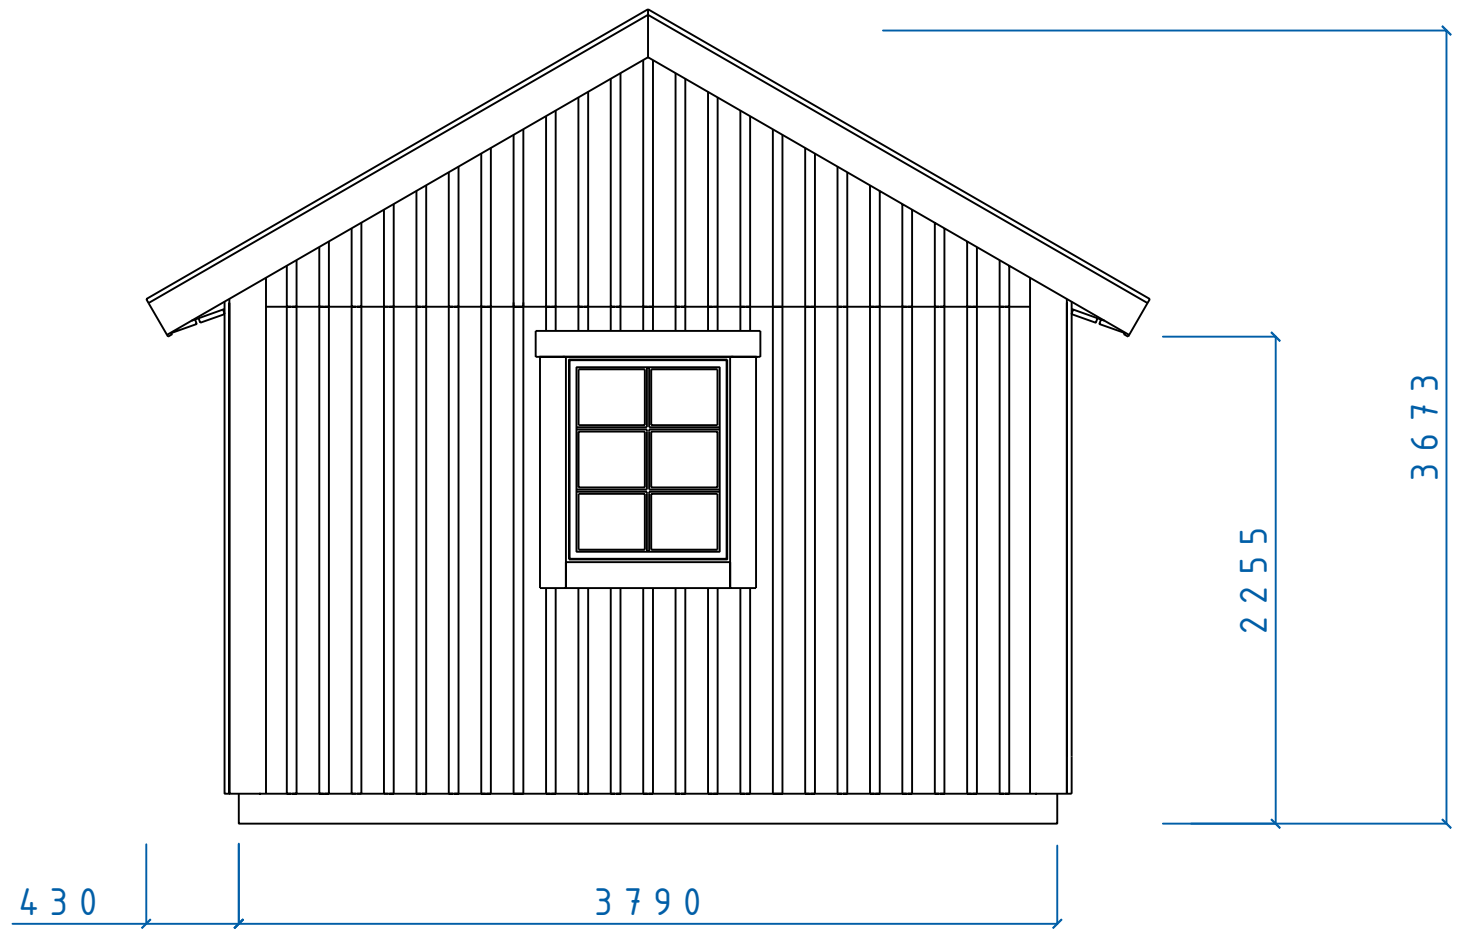

MAXI SERIE			
FASAD GAVEL			
FÖNSTER 8x10 TAK 30°			
SIZE	DATE	DWG NO.	REV
	060206	05100485	

REVISIONS				
ZONE	REV	DESCRIPTION	DATE	APPROVED

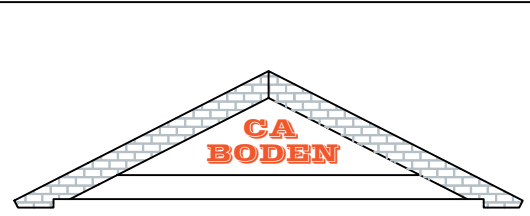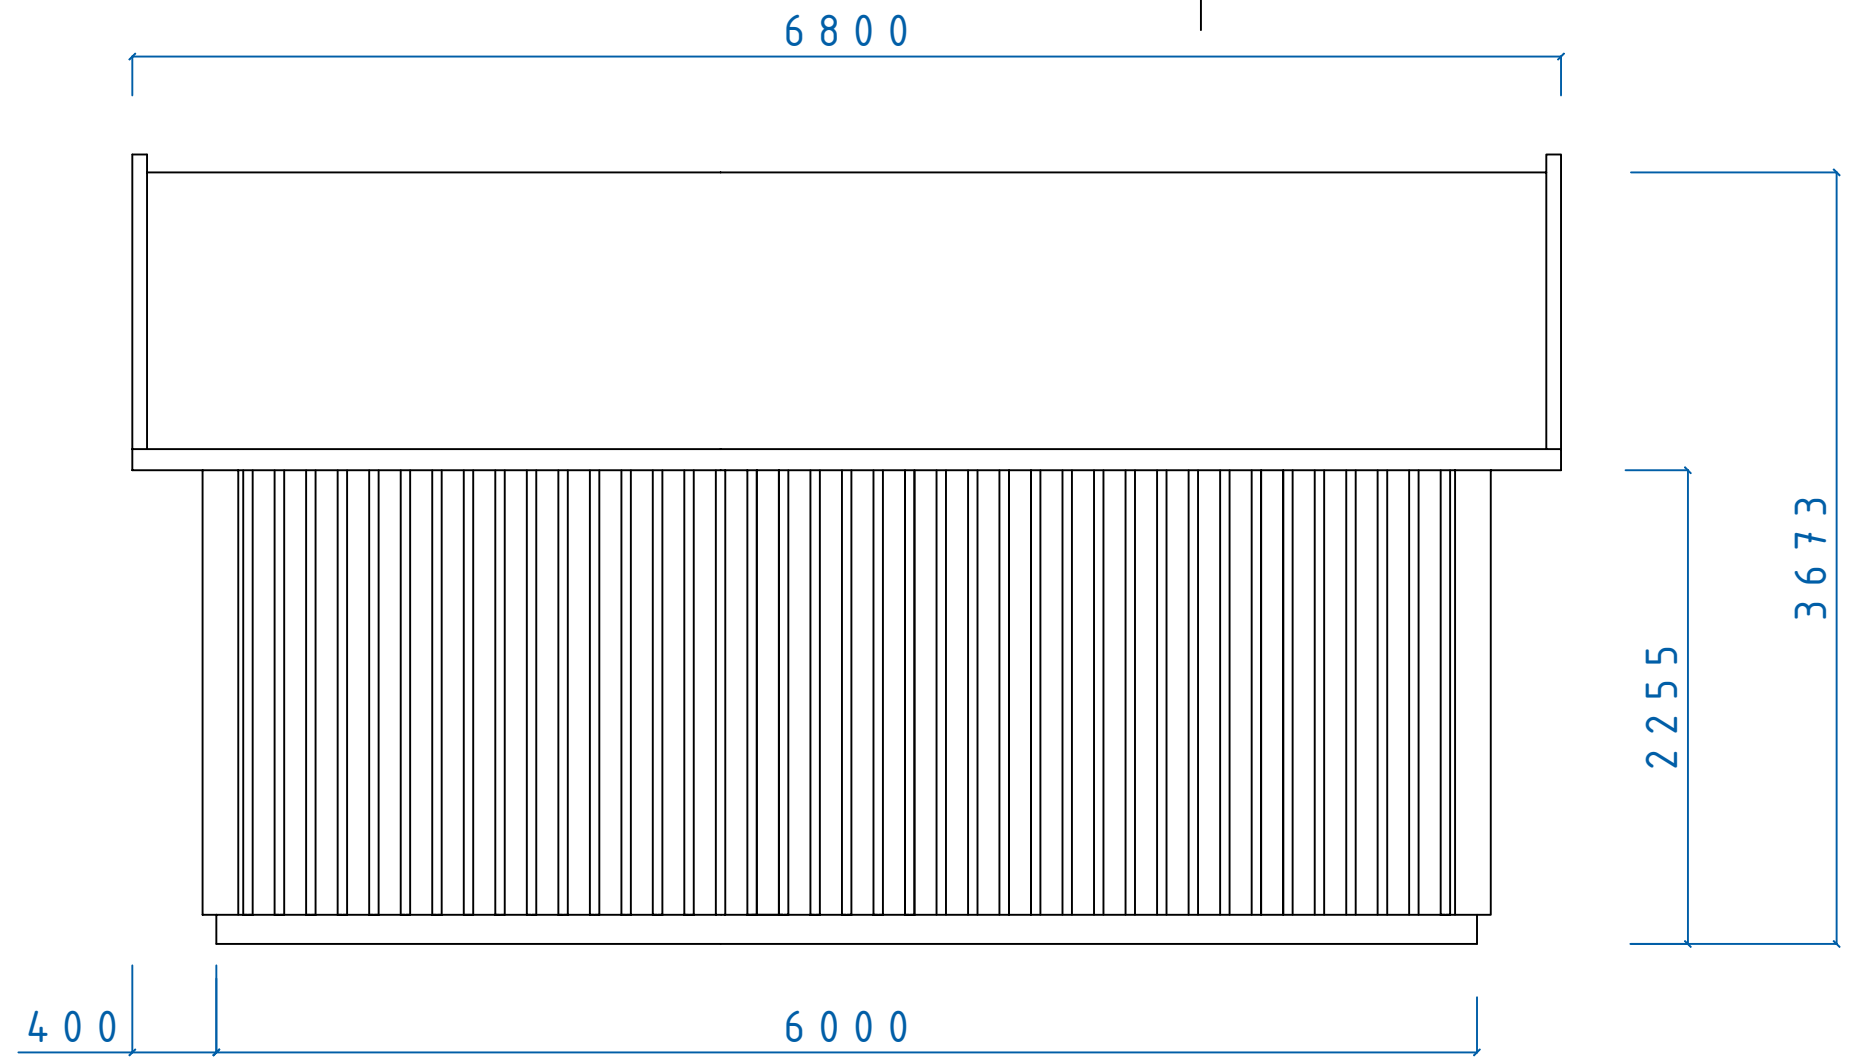



HÖGANÄS MAXI SERIEN

HÖGANÄS FASAD

T 30°



SIZE	DATE	DWG NO.	REV
	060305	05100650	

REVISIONS				
ZONE	REV	DESCRIPTION	DATE	APPROVED

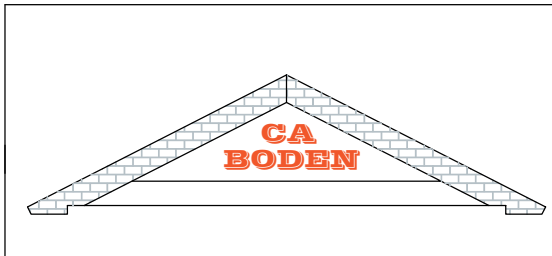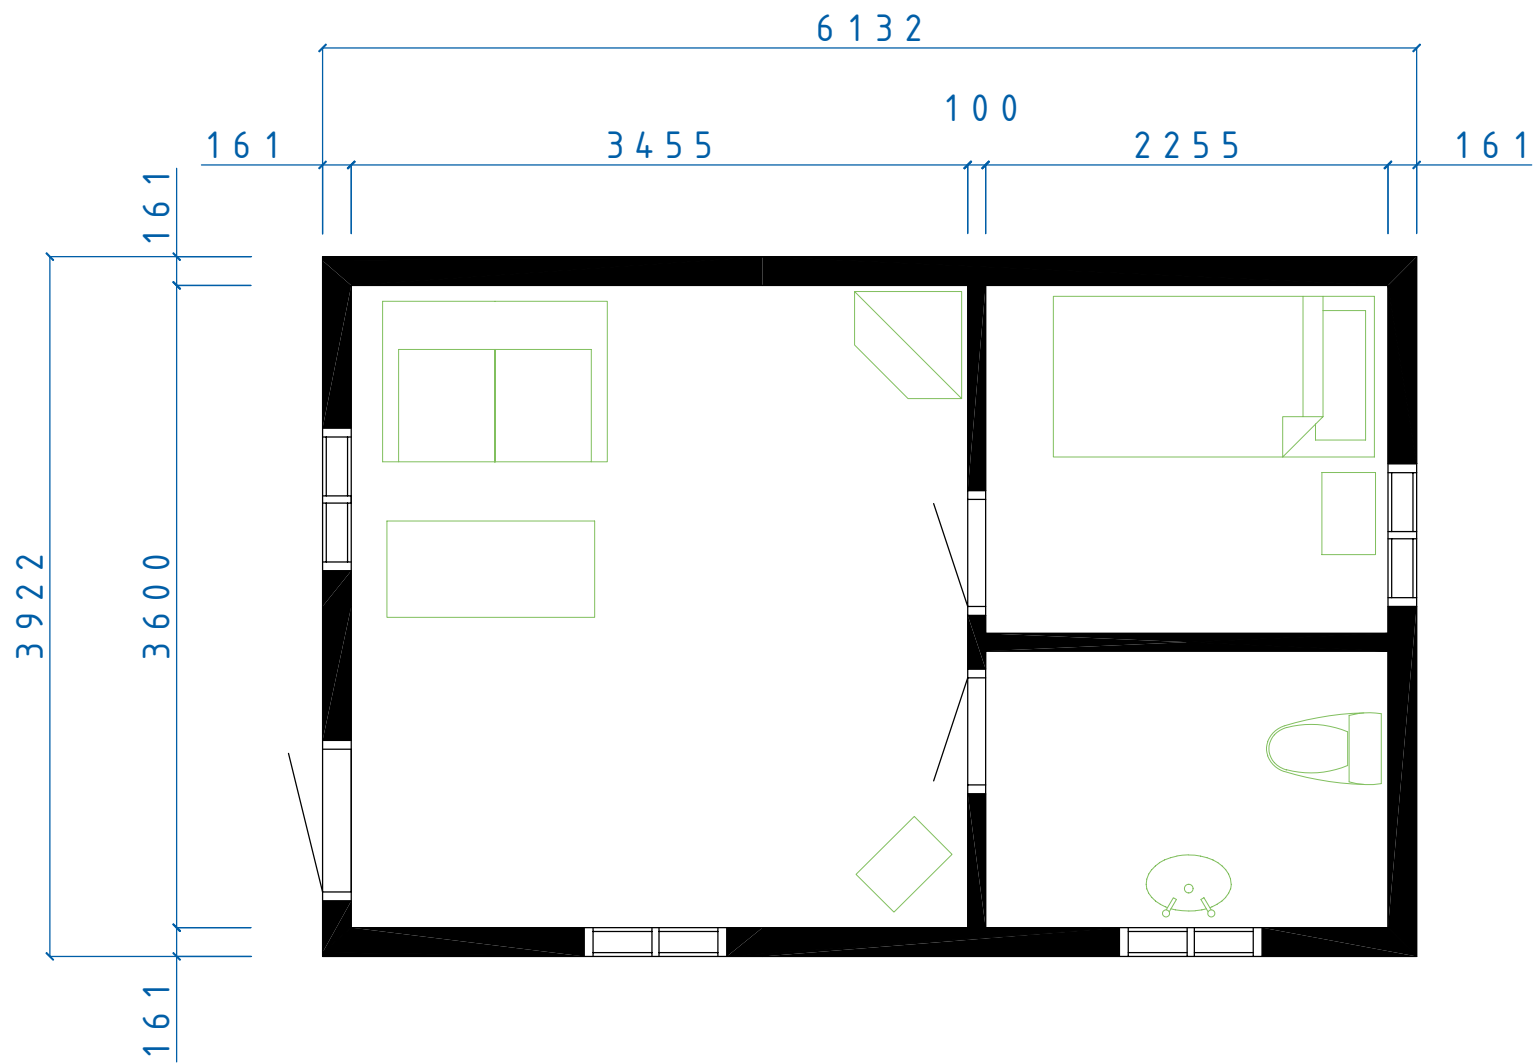

MAXI SERIE			
HÖGANÄS PLAN			
SIZE	DATE	DWG NO.	REV
060305	05100653		

REVISIONS				
ZONE	REV	DESCRIPTION	DATE	APPROVED

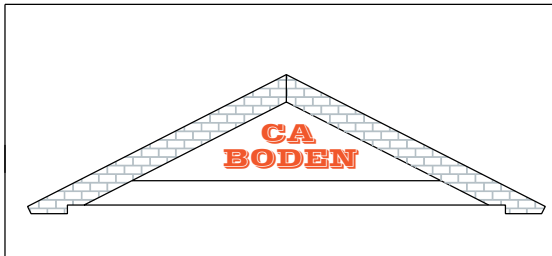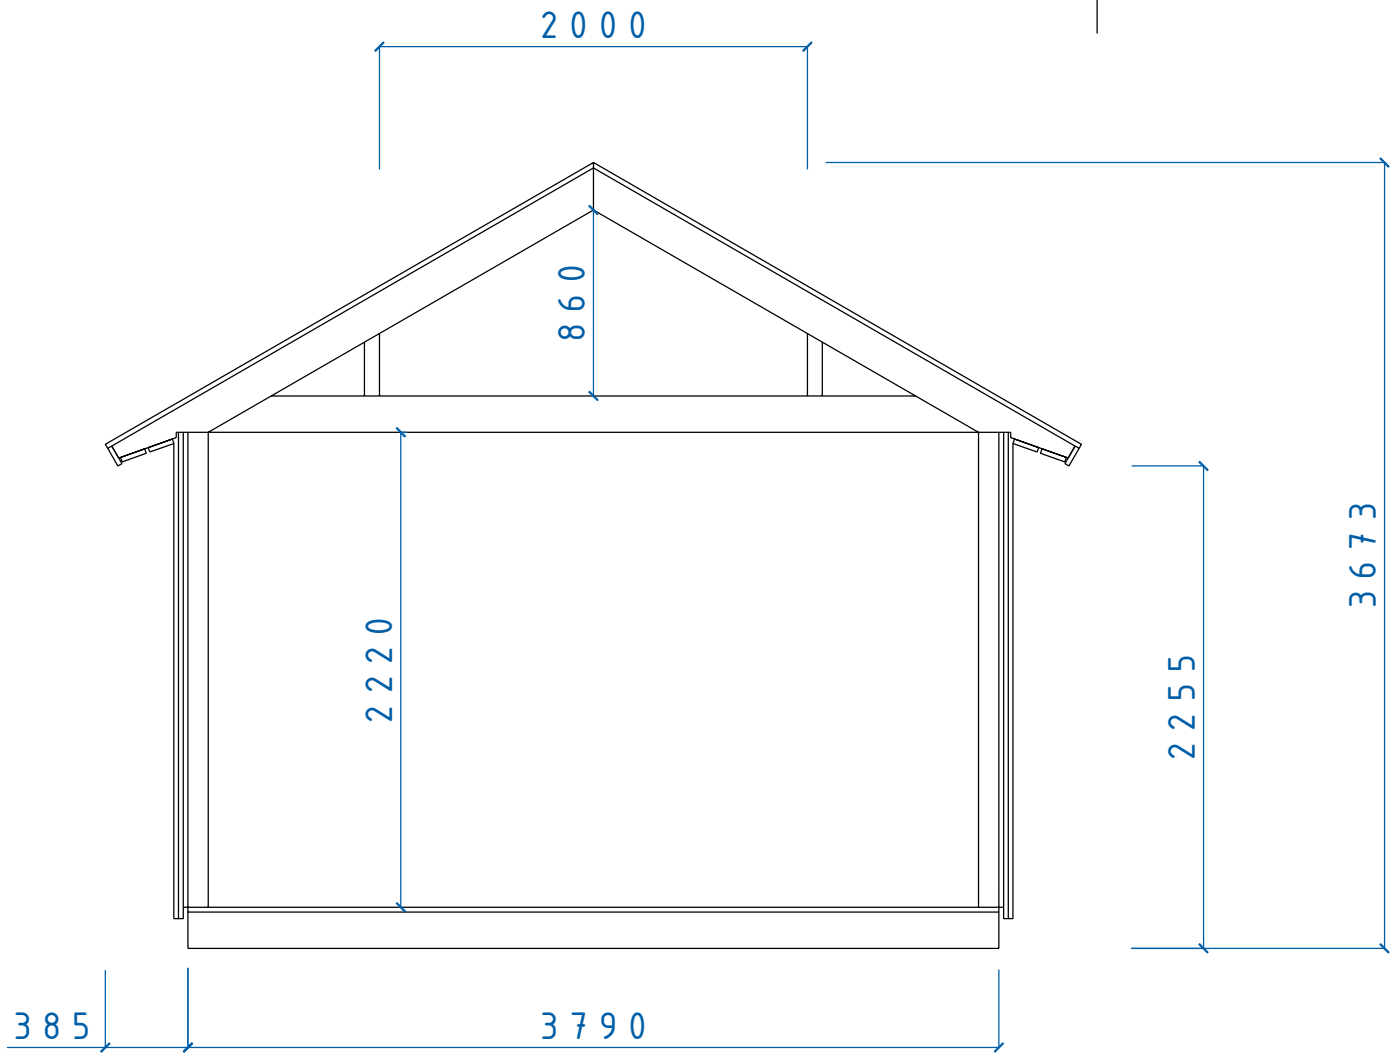

MAXI SERIE  
 SEKTION MAXI SERIEN  
 Tak 30° Sovloft

SIZE	DATE	DWG NO.	REV
	060204	05100450	