
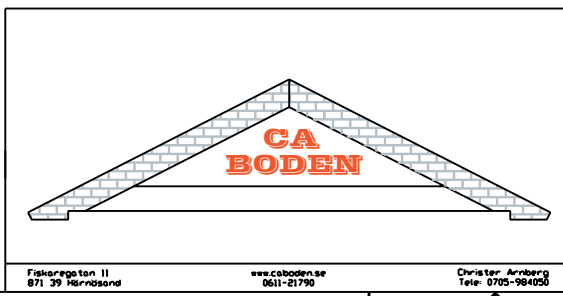


REVISIONS				
ZONE	REV	DESCRIPTION	DATE	APPROVED

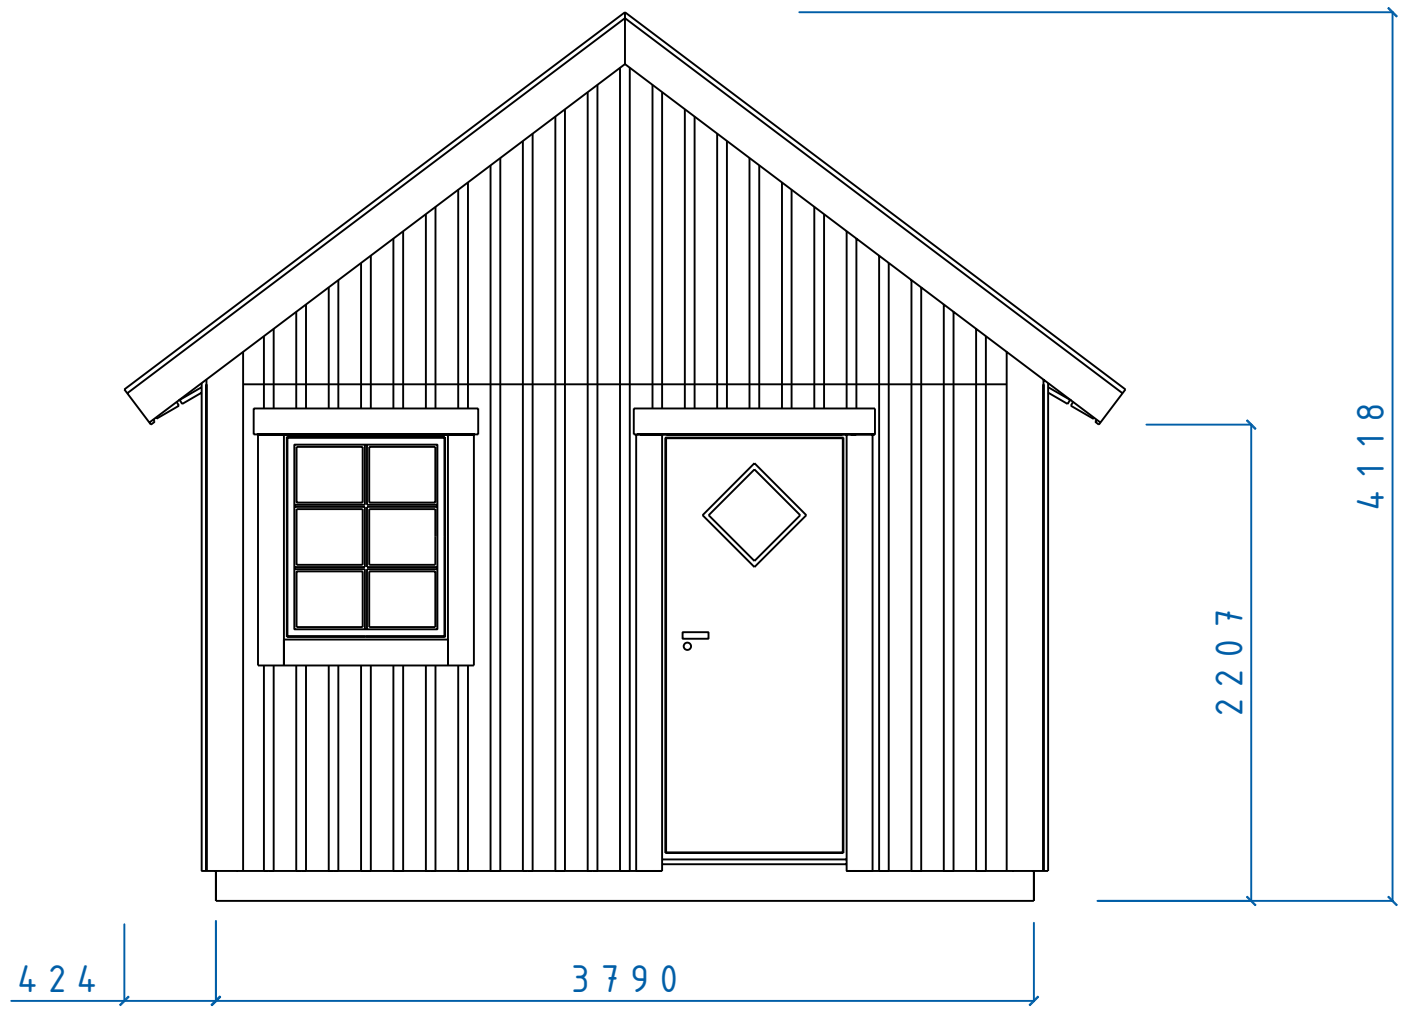



MAXI SERIE			
FASAD GAVEL TAK 37°			
FÖNSTER 8x10 DÖRR 9x20			
SIZE	DATE	DWG NO.	REV
060207		05100497	
SCALE	Designed by: SMÄLÄNNING		SHEET

Fiskaregatan 11  
871 39 Värmdöland

www.caboden.se  
0611-21790



Christer Arnborg  
Tele: 0705-984050

REVISIONS				
ZONE	REV	DESCRIPTION	DATE	APPROVED

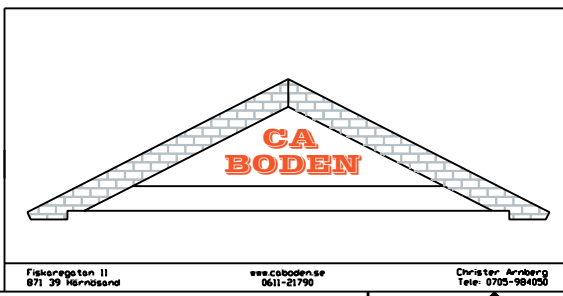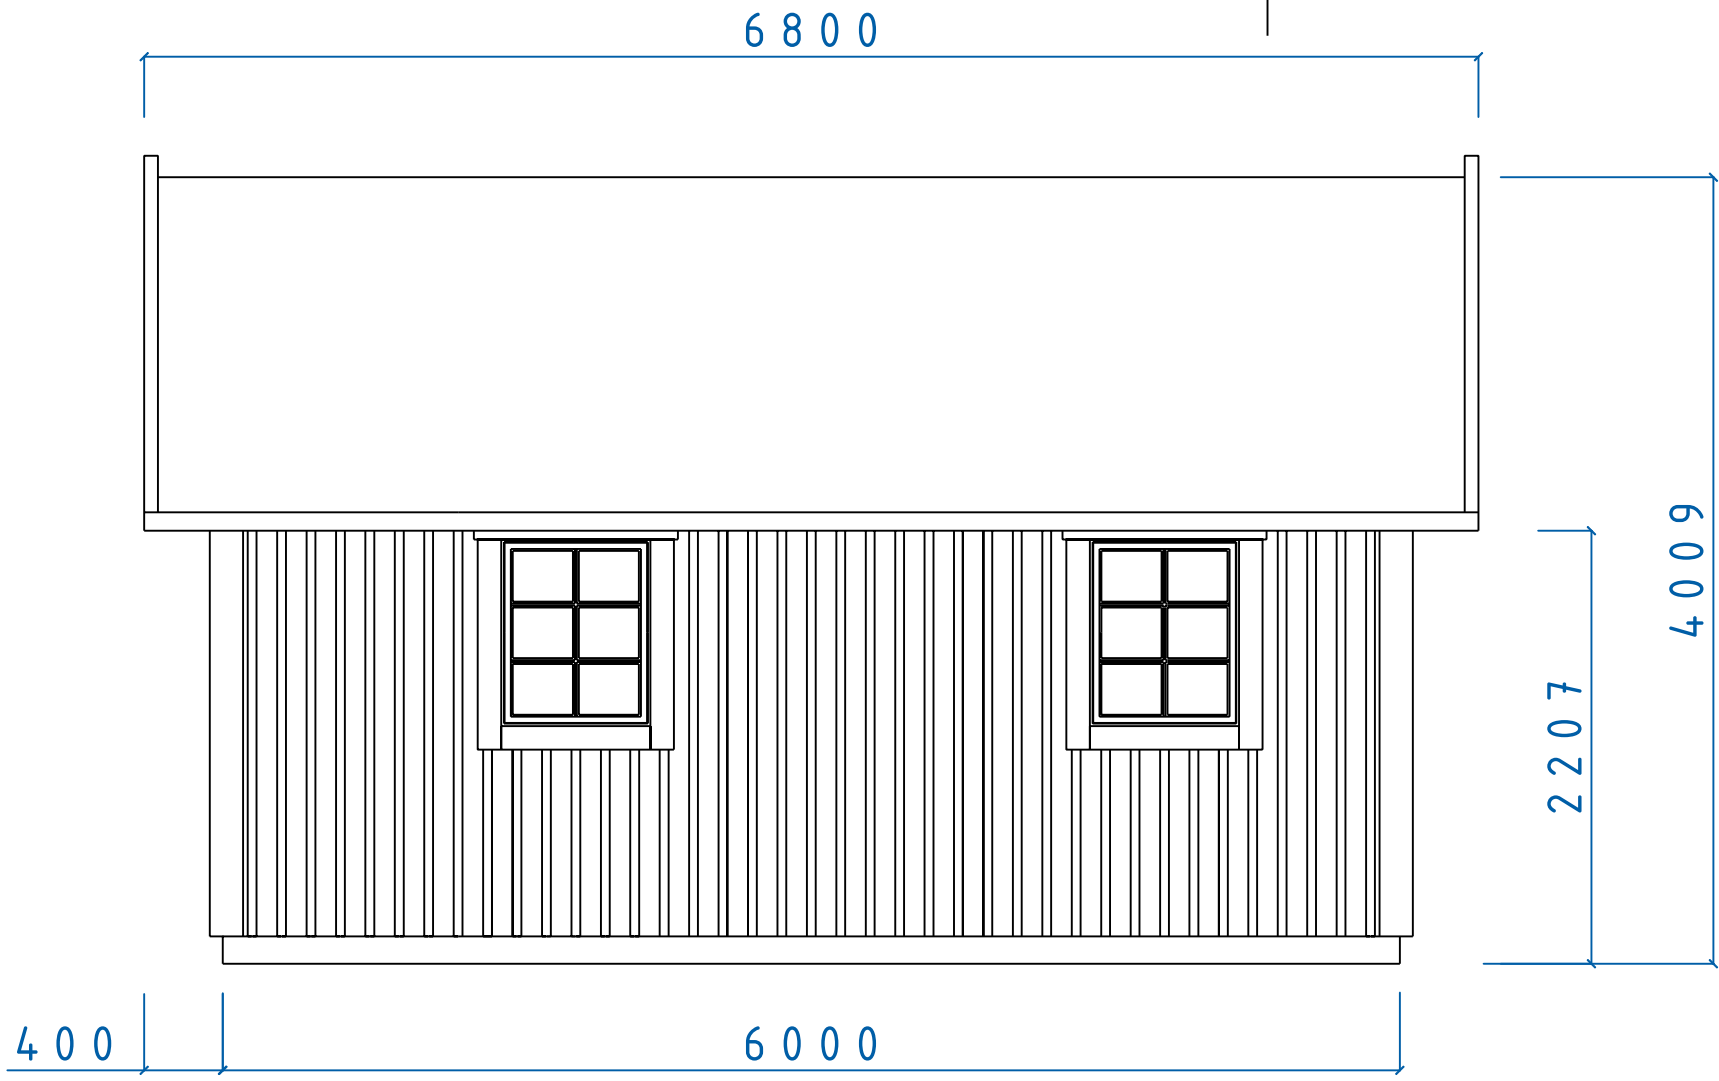



MAXI SERIE				
HÖGANÄS FASAD				
F8x10 TAK 37°				
SIZE	DATE	DWG. NO.	REV	
	060309	05100684		
SCALE	Designed by: SMÅLÄNNING		SHEET	

REVISIONS				
ZONE	REV	DESCRIPTION	DATE	APPROVED

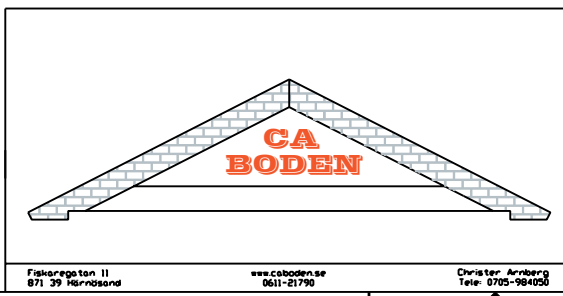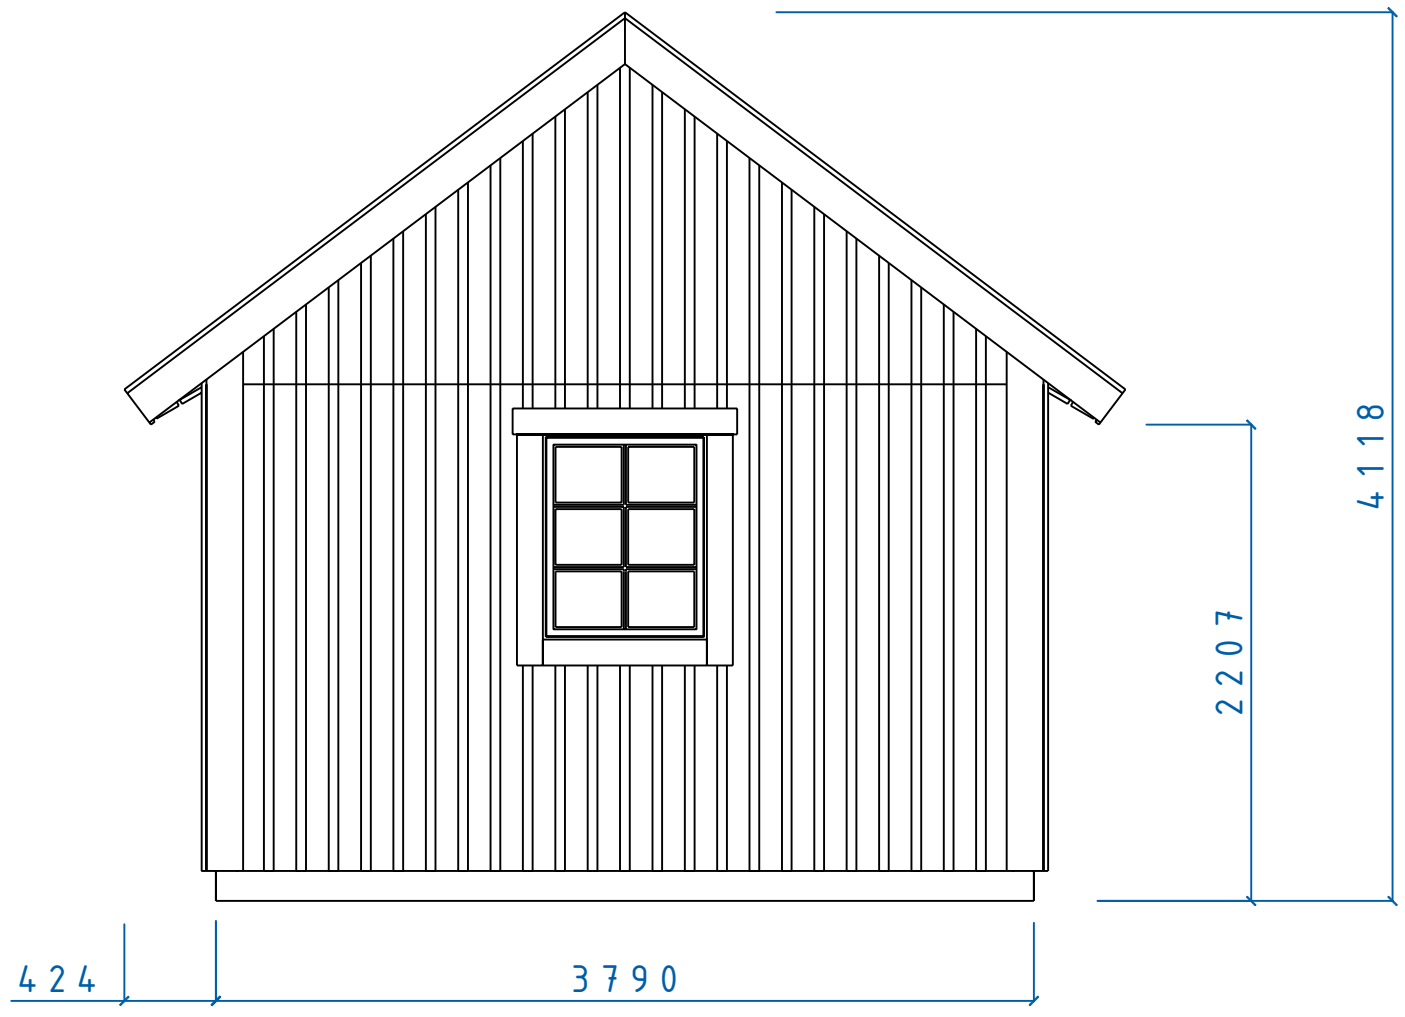



MAXI SERIE			
FASAD GAVEL			
F 8x10 TAK 37°			
SIZE	DATE	DWG NO.	REV
060207		05100496	
SCALE	Designed by: SMÅLÄNNING		SHEET

REVISIONS				
ZONE	REV	DESCRIPTION	DATE	APPROVED

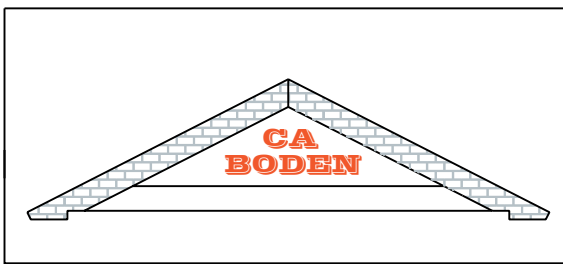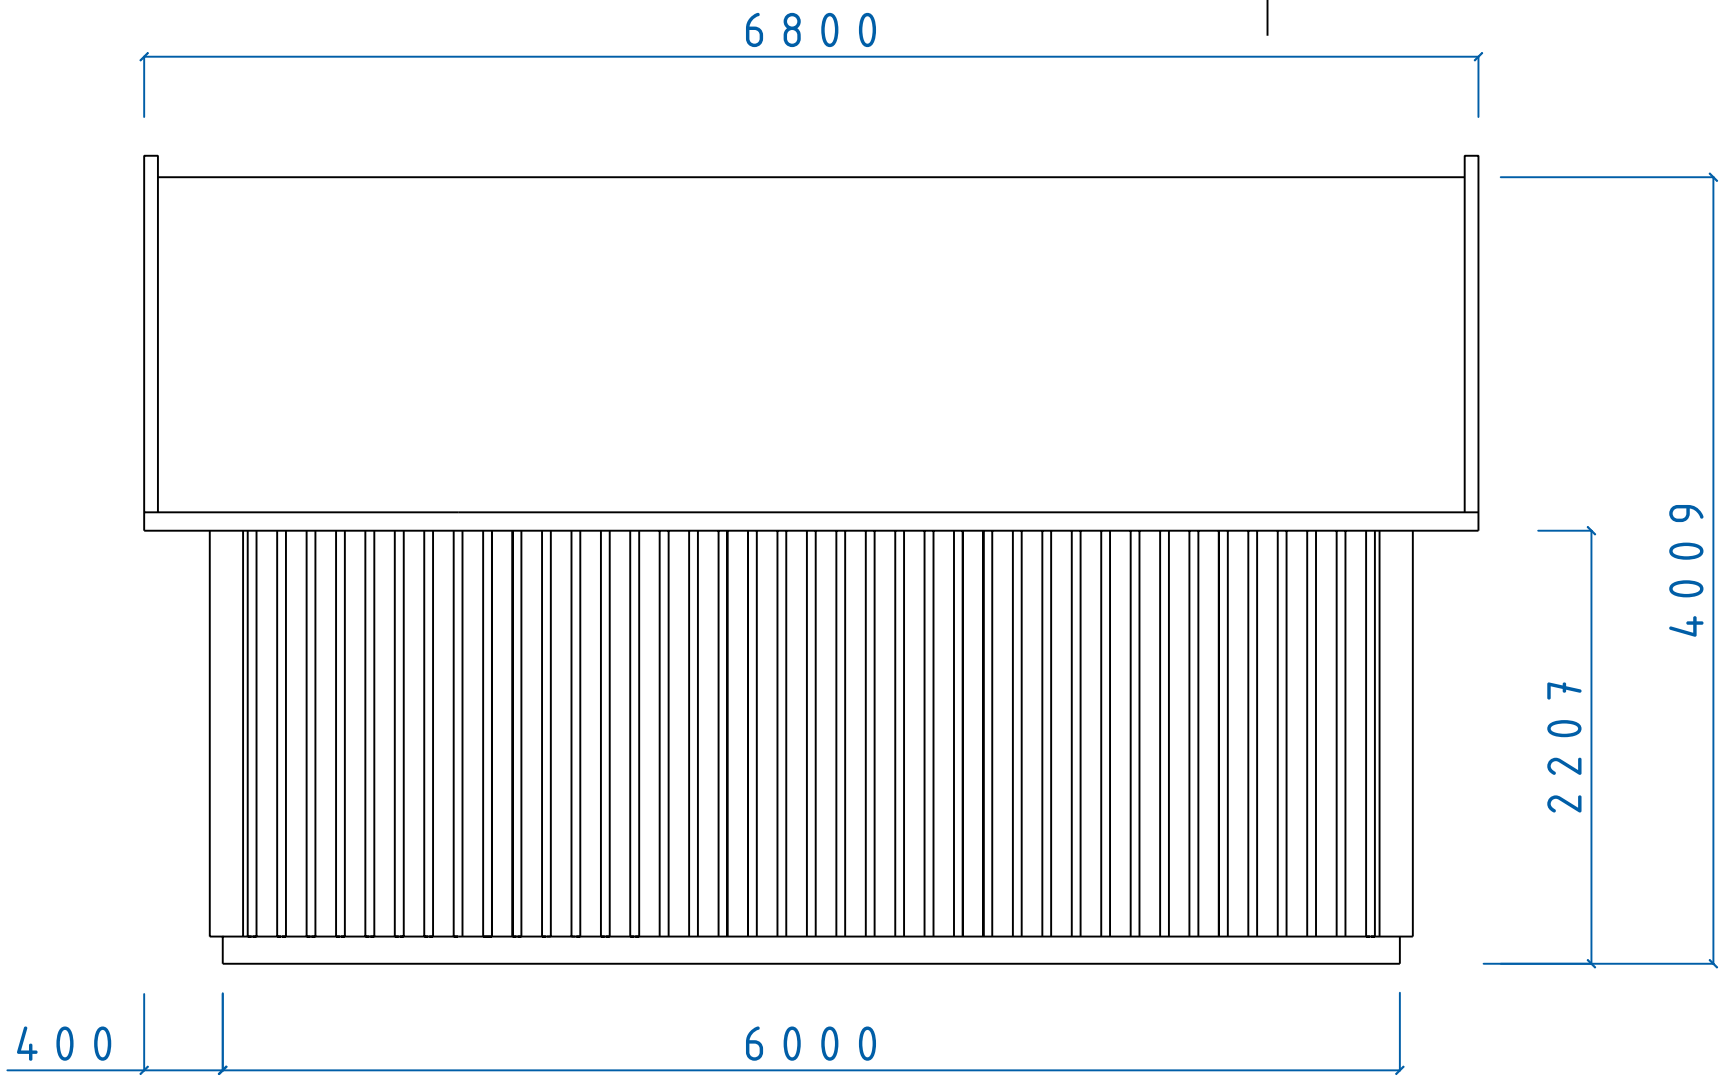


MAXI SERIE				
HÖGANÄS FASAD TAK 37°				
SIZE	DATE	DWG NO.	REV	
	060309	05100683		


REVISIONS				
ZONE	REV	DESCRIPTION	DATE	APPROVED

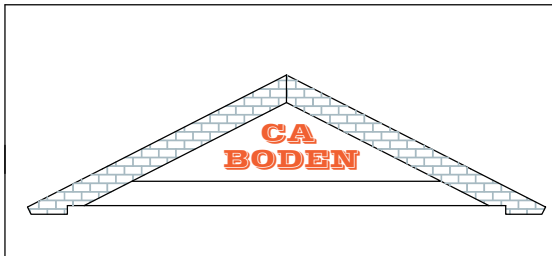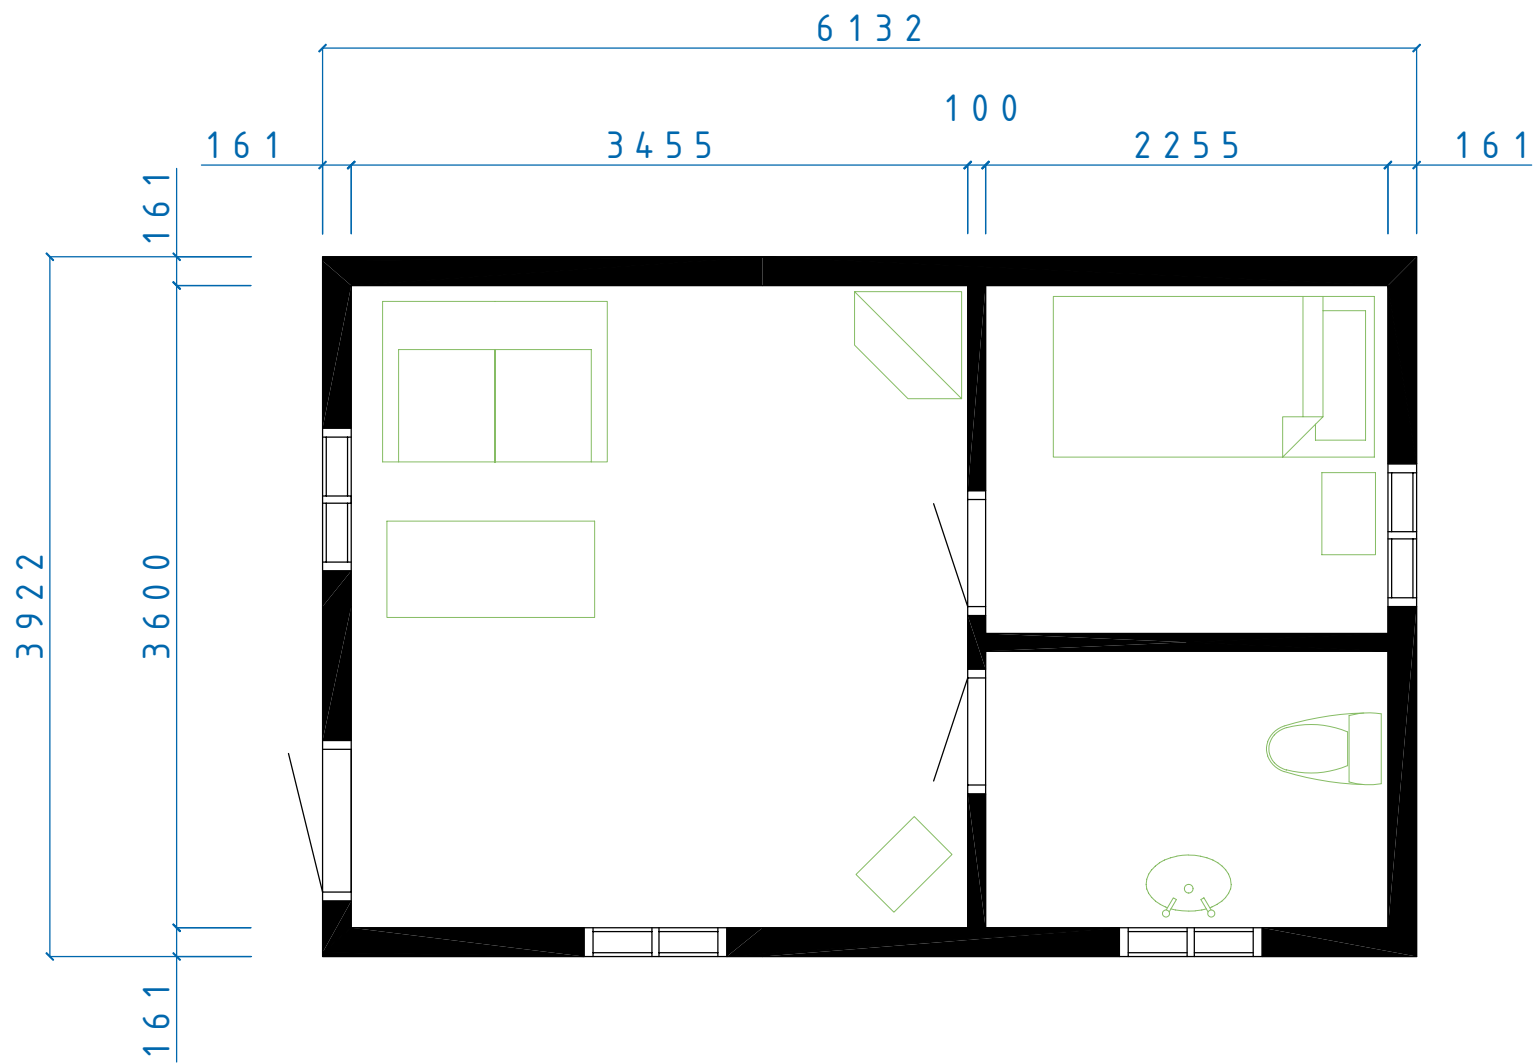

MAXI SERIE			
HÖGANÄS PLAN			
SIZE	DATE	DWG NO.	REV
060305	061005	05100653	

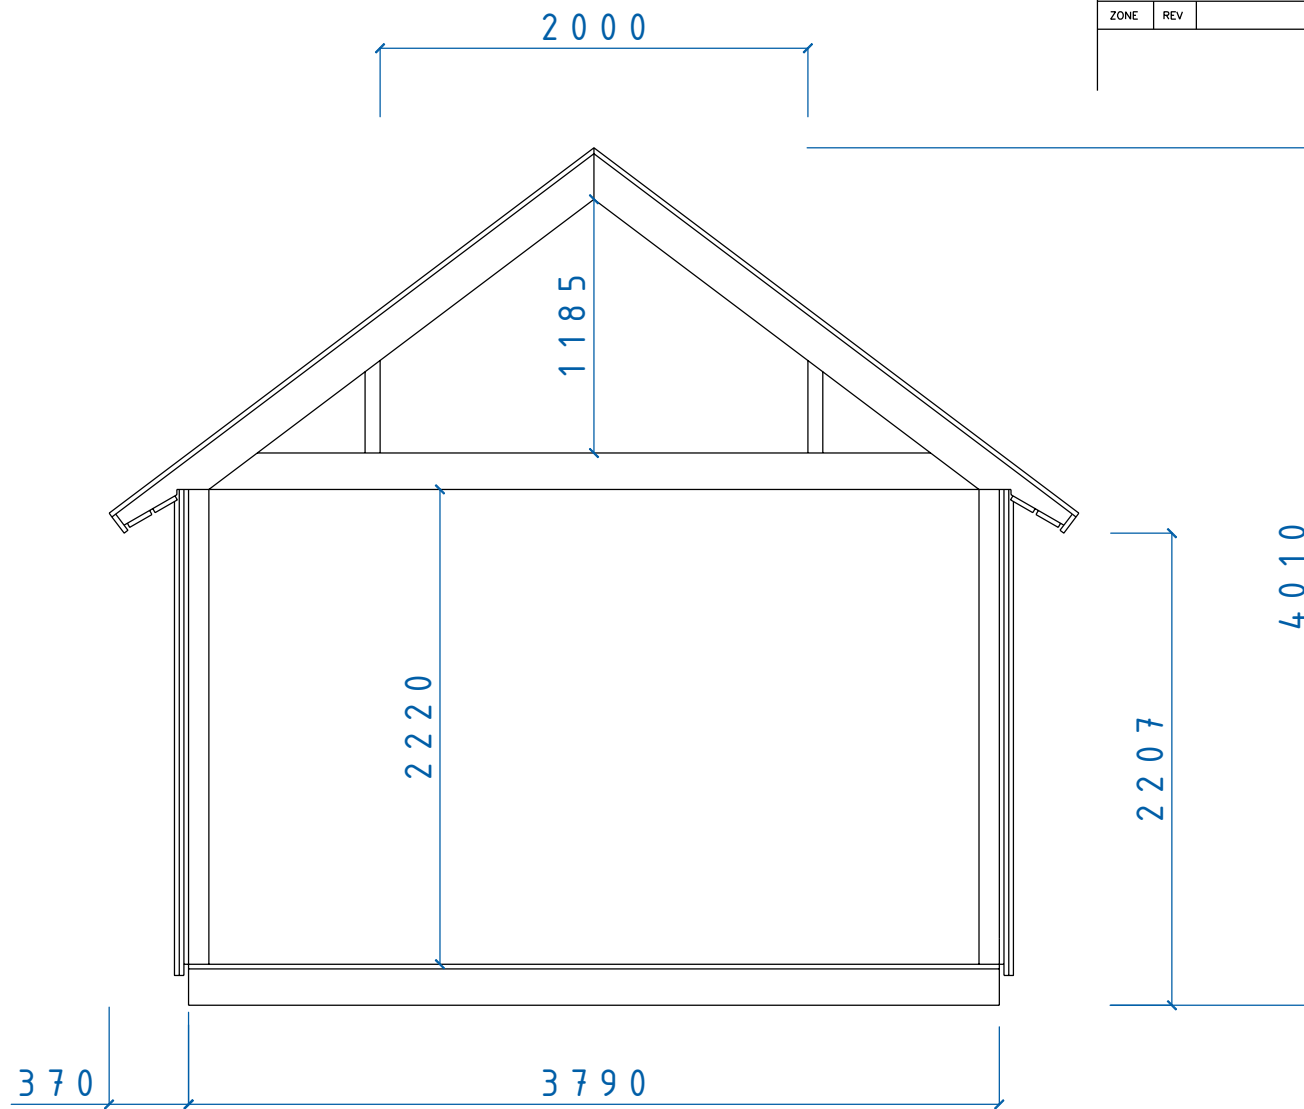

REVISIONS				
ZONE	REV	DESCRIPTION	DATE	APPROVED

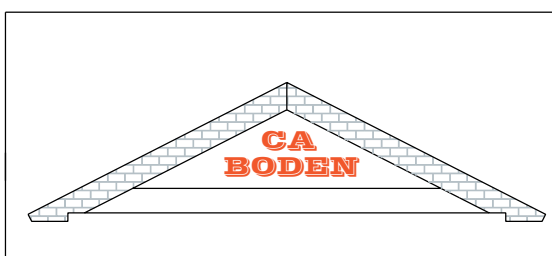

MAXI SERIE  
 SEKTION MAXI SERIEN  
 Tak 37° Sovloft

SIZE	DATE	DWG NO.	REV
	060204	05100449	