

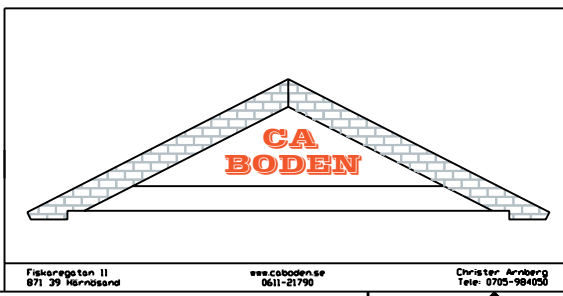
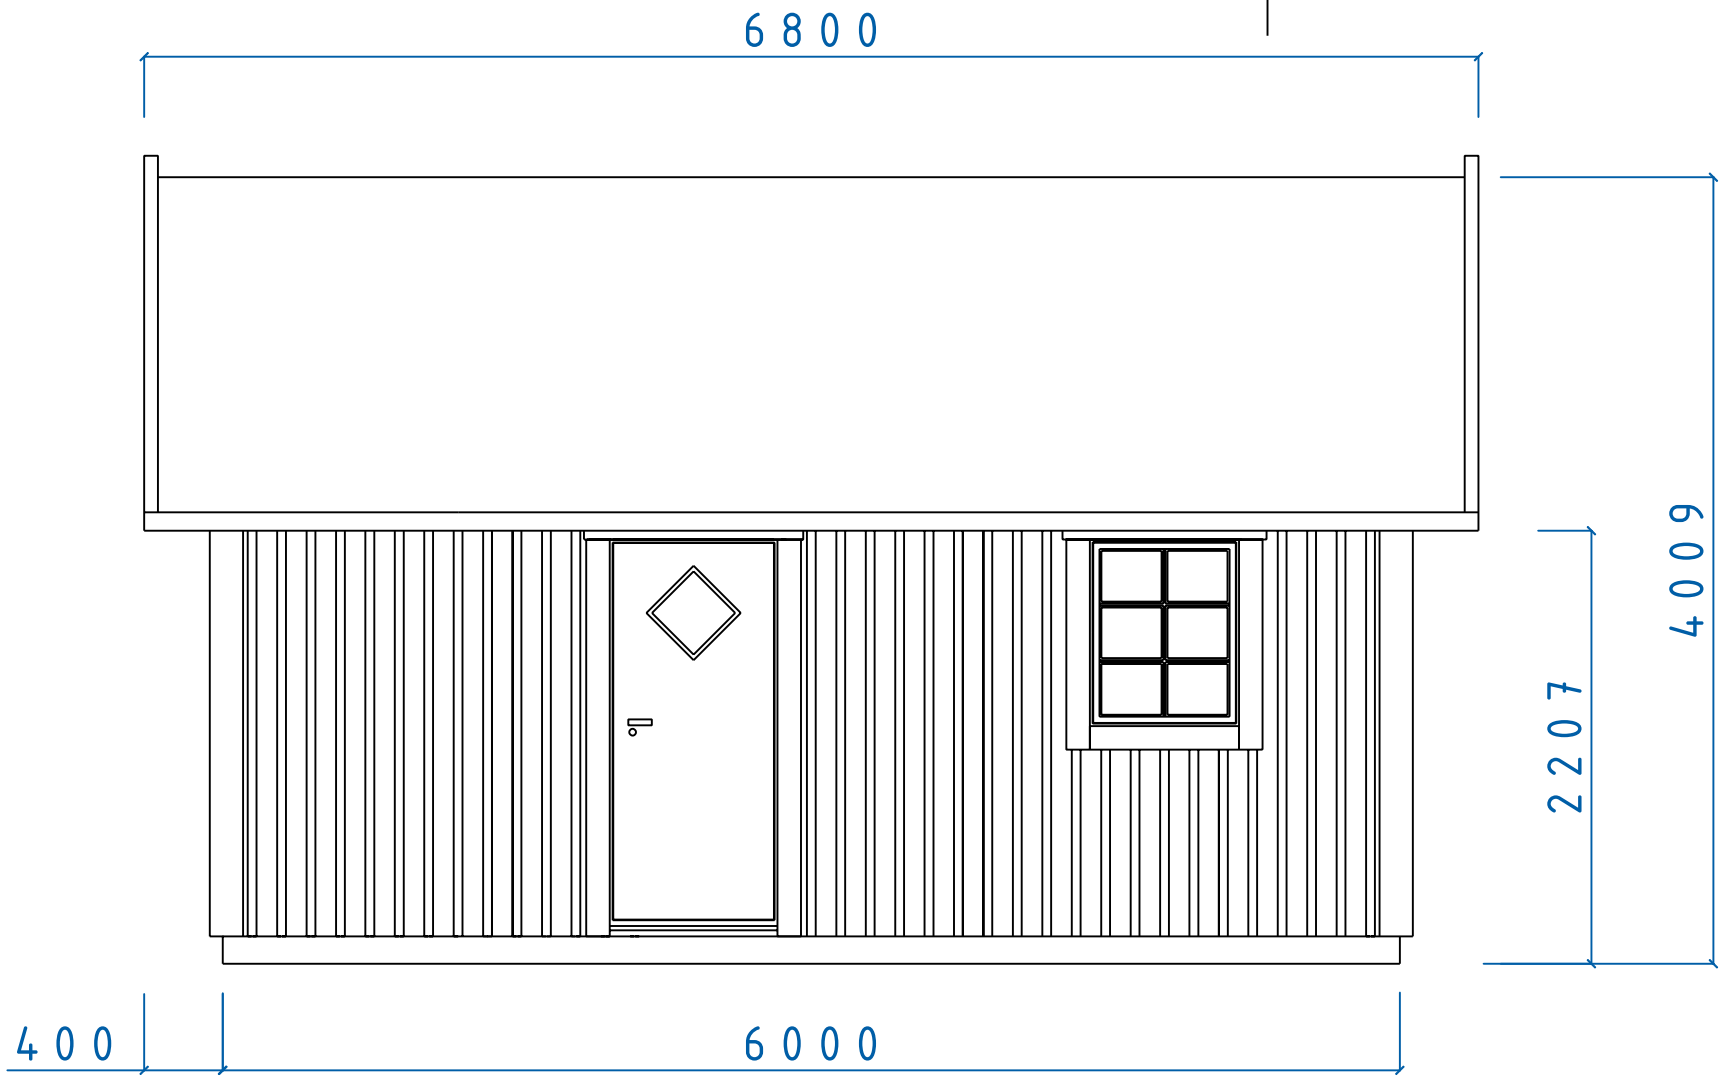


REVISIONS				
ZONE	REV	DESCRIPTION	DATE	APPROVED

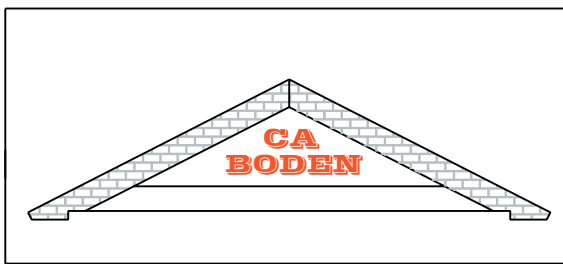

MAXI SERIE				
HÖGANÄS FASAD				
F8x10 D9x20 TAK 37°				
SIZE	DATE	DWG. NO.	REV	
	060310	05100685		
SCALE	Designed by: SMÅLÄNNING		SHEET	


REVISIONS				
ZONE	REV	DESCRIPTION	DATE	APPROVED

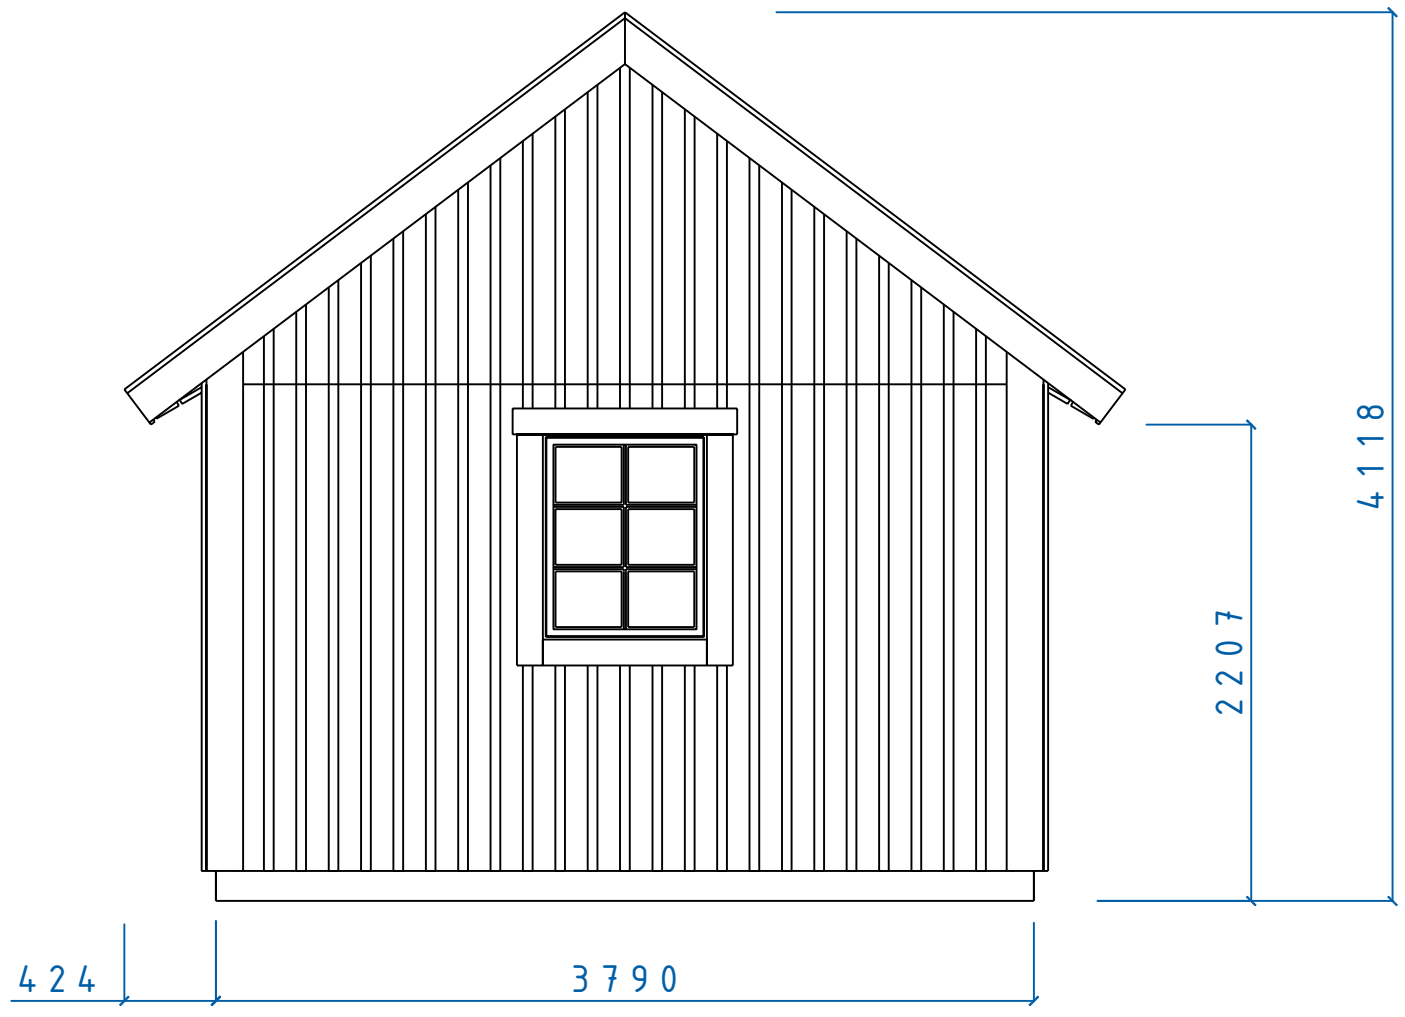

MAXI SERIE			
FASAD GAVEL			
F 8x10 TAK 37°			
SIZE	DATE	DWG NO.	REV
060207		05100496	


REVISIONS				
ZONE	REV	DESCRIPTION	DATE	APPROVED

6800

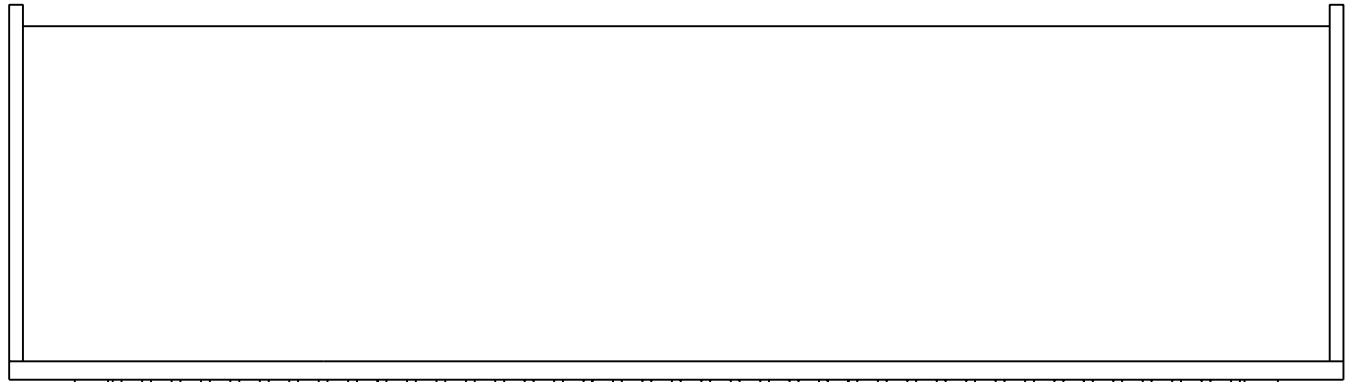

4009


2207

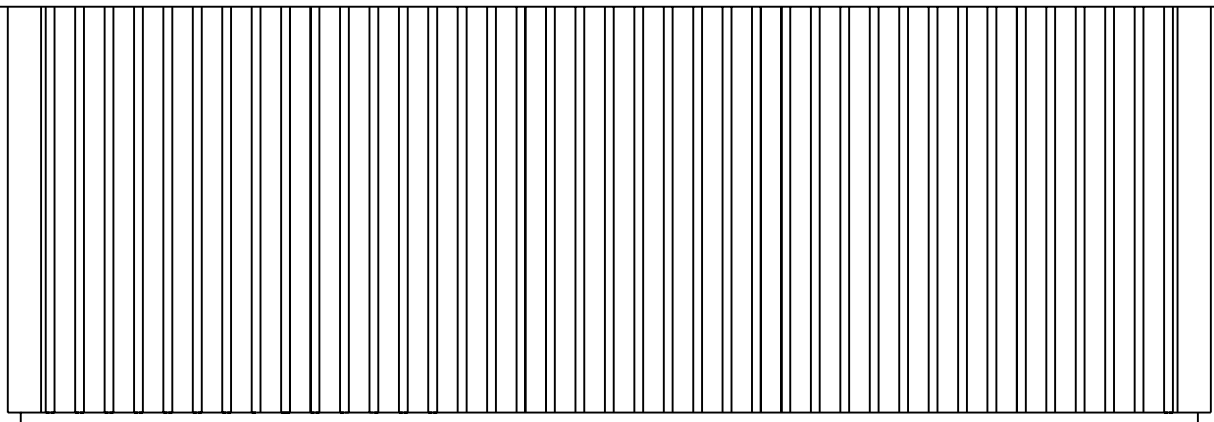

400



6000

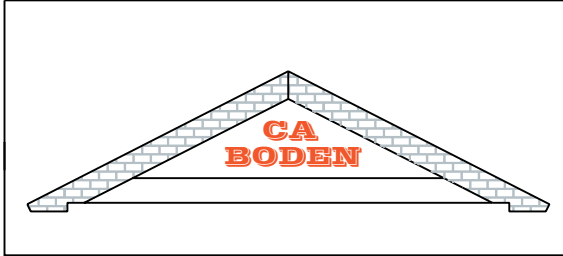

MAXI SERIE

HÖGANÄS FASAD
TAK 37°

SIZE	DATE	DWG NO.	REV
	060309	05100683	



Fiskerisgatan 11
871 39 Hérnäsand

www.cabodense
0611-21790

Christer Arnborg
Tele: 0705-984050

SCALE	Designed by: SMÅLÄNNING	SHEET
-------	-------------------------	-------

REVISIONS				
ZONE	REV	DESCRIPTION	DATE	APPROVED

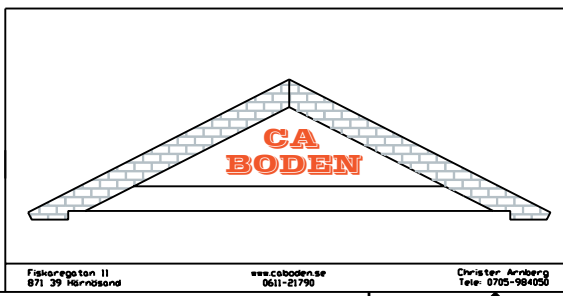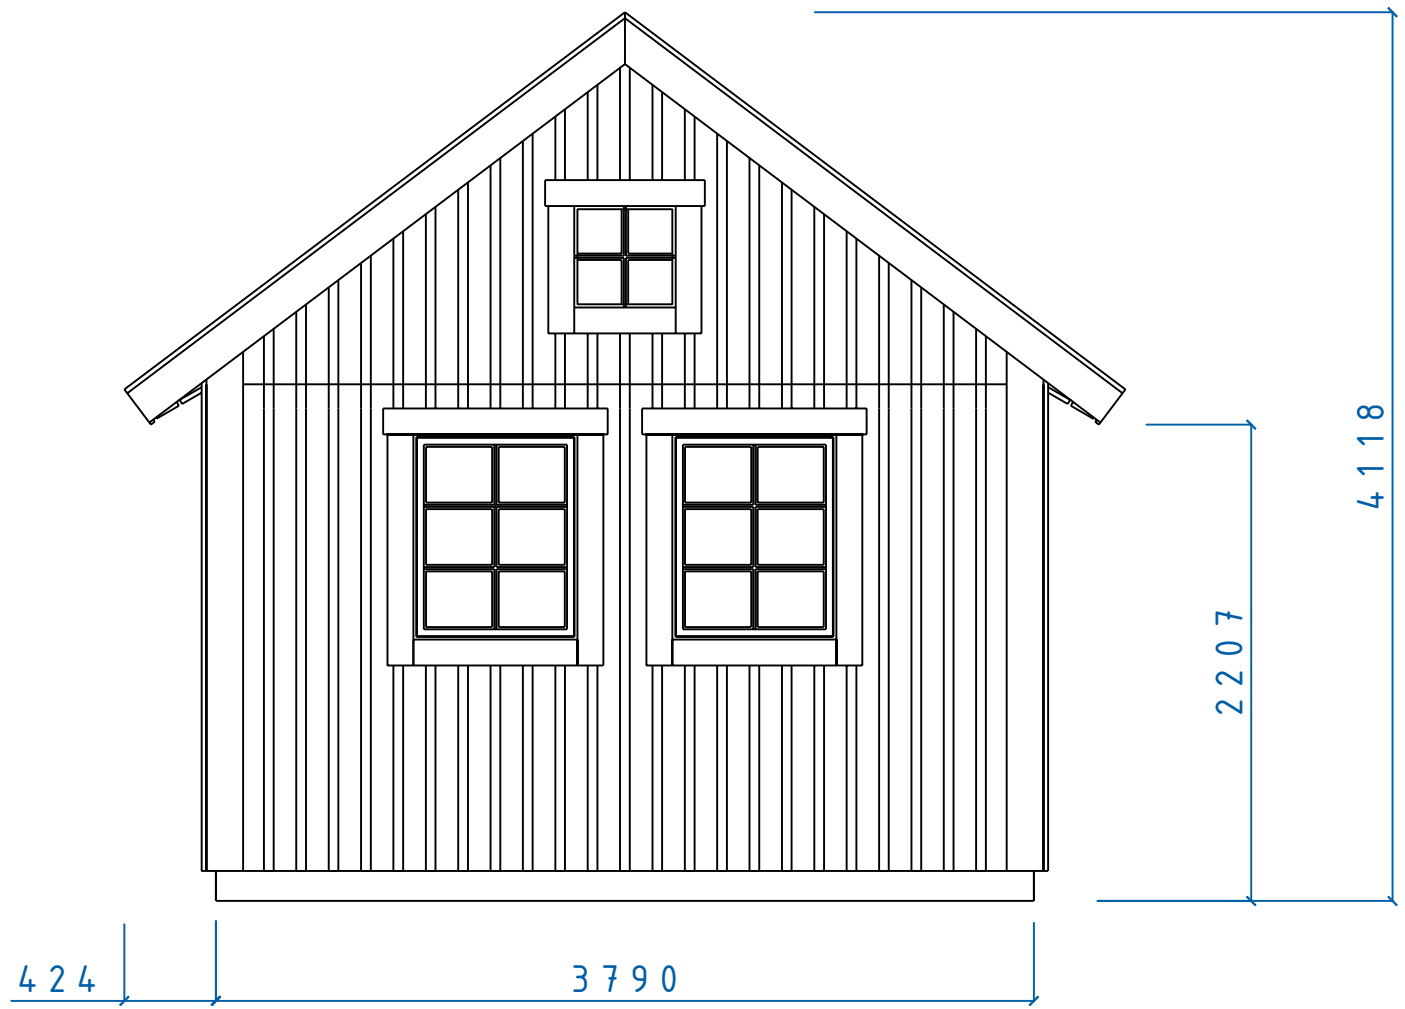



MAXI SERIE			
FASAD GAVELTAK 37°			
FÖNSTER 5X5 8x10			
SIZE	DATE	DWG NO.	REV
	060207	05100499	
SCALE	Designed by: SMÄLÄNNING		SHEET

Fiskaregatan 11
871 39 Färnäsåsa


www.caboden.se
0611-21790

Christer Arnborg
Tele: 0705-984050


REVISIONS				
ZONE	REV	DESCRIPTION	DATE	APPROVED

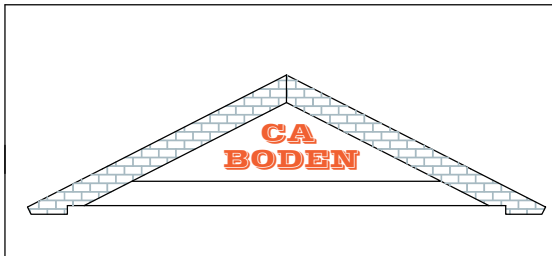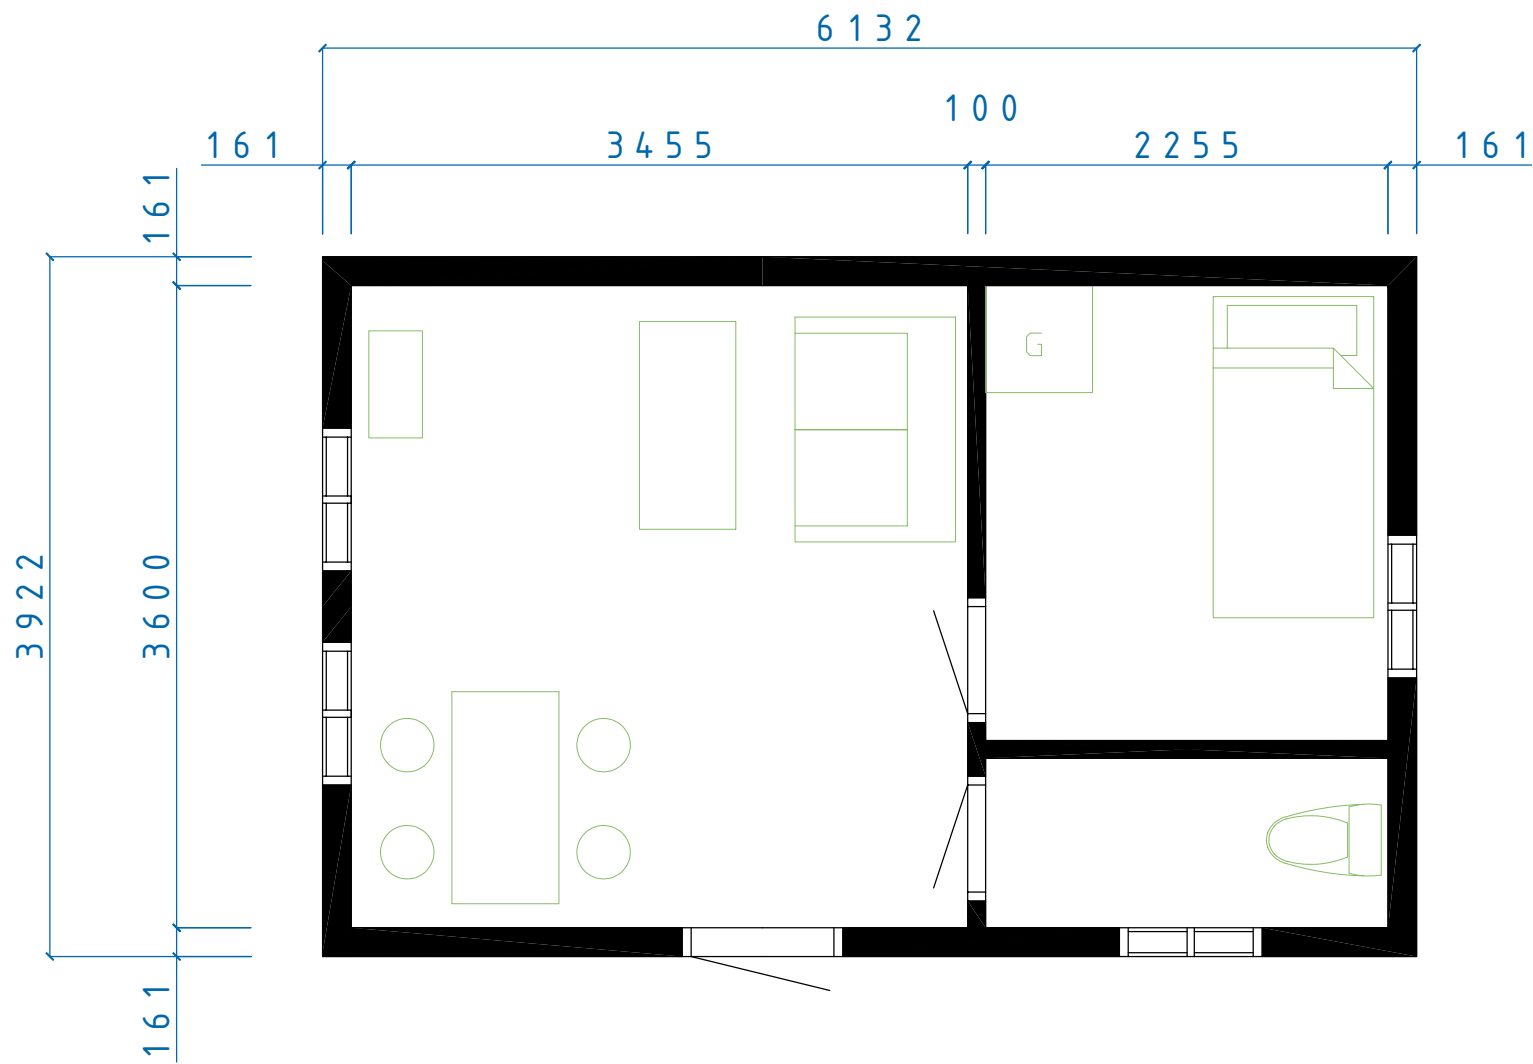

MAXI SERIE			
HÖGANÄS PLAN			
SIZE	DATE	DWG NO.	REV
	060305	05100651	

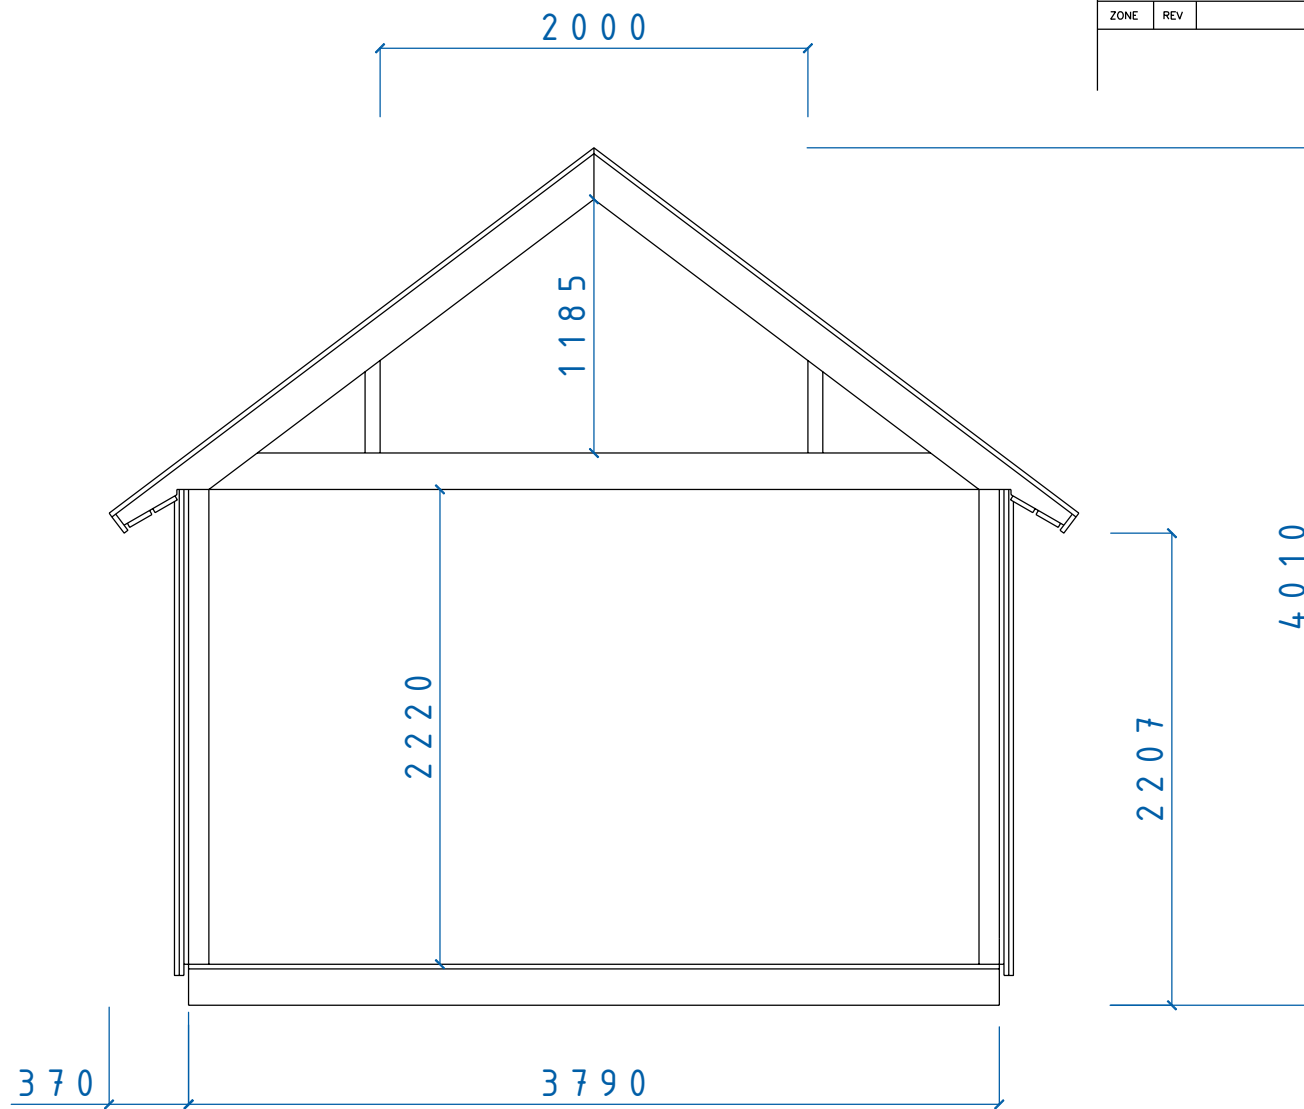

REVISIONS				
ZONE	REV	DESCRIPTION	DATE	APPROVED

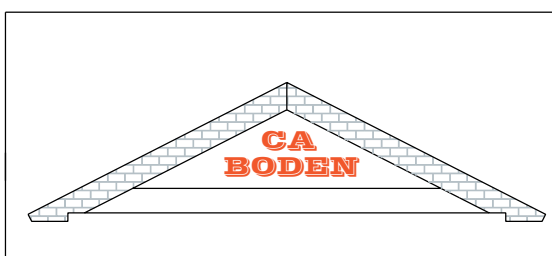

MAXI SERIE
 SEKTION MAXI SERIEN
 Tak 37° Sovloft

SIZE	DATE	DWG NO.	REV
	060204	05100449	