
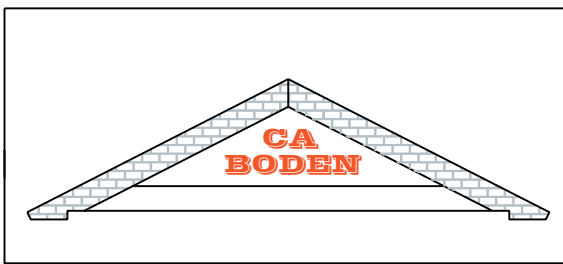
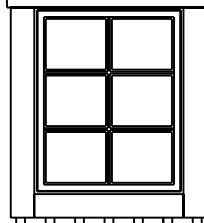
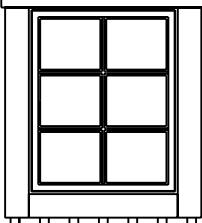
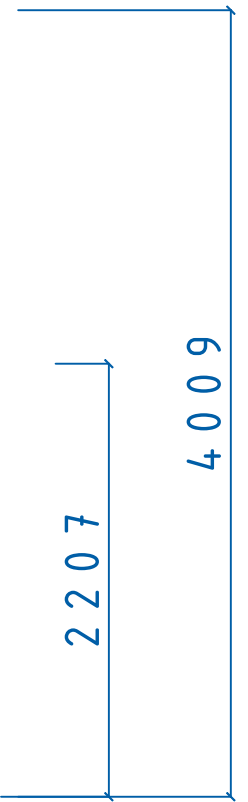




REVISIONS				
ZONE	REV	DESCRIPTION	DATE	APPROVED

8 0 2 3

 

MAXI SERIE				
HÖGANÄS FASAD				
VERANDA F8x10 TAK 37°				
SIZE	DATE	DWG NO.	REV	
	060511	05100842		



REVISIONS				
ZONE	REV	DESCRIPTION	DATE	APPROVED

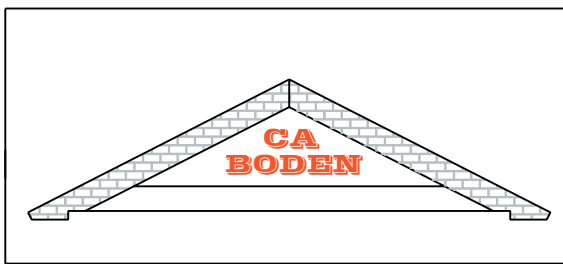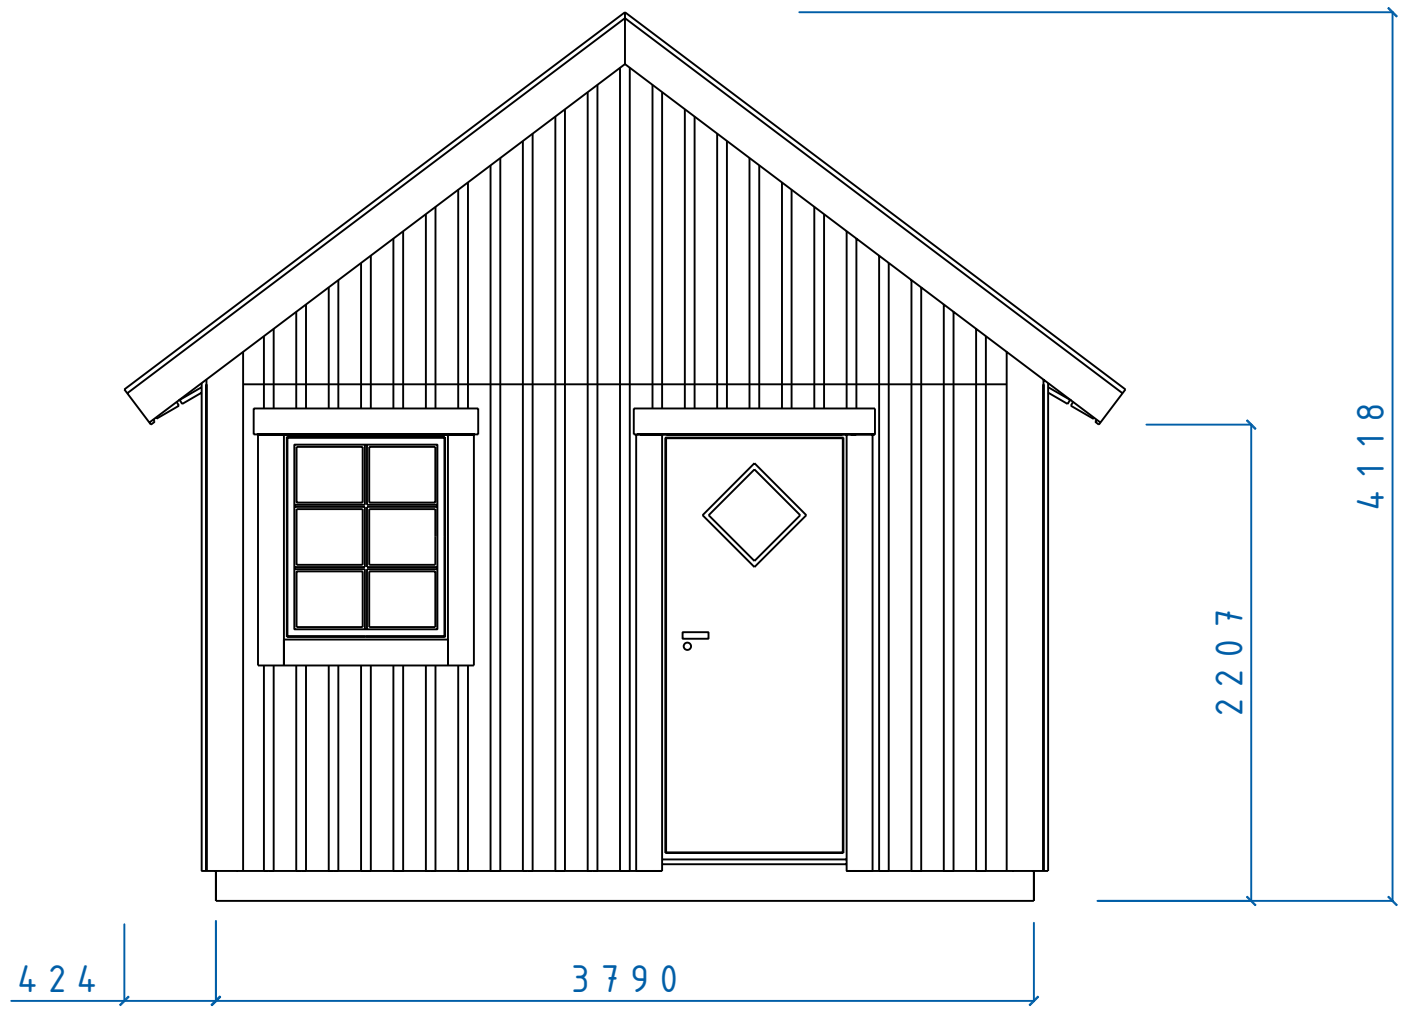

MAXI SERIE
 FASAD GAVEL TAK 37°
 FÖNSTER 8x10 DÖRR 9x20

SIZE	DATE	DWG NO.	REV
	060207	05100497	




REVISIONS				
ZONE	REV	DESCRIPTION	DATE	APPROVED

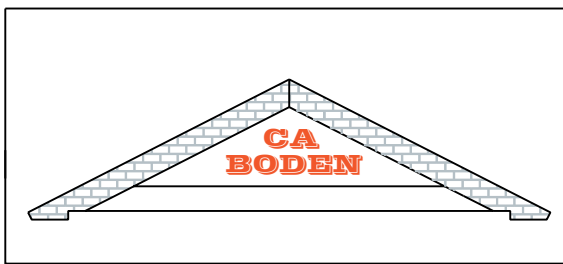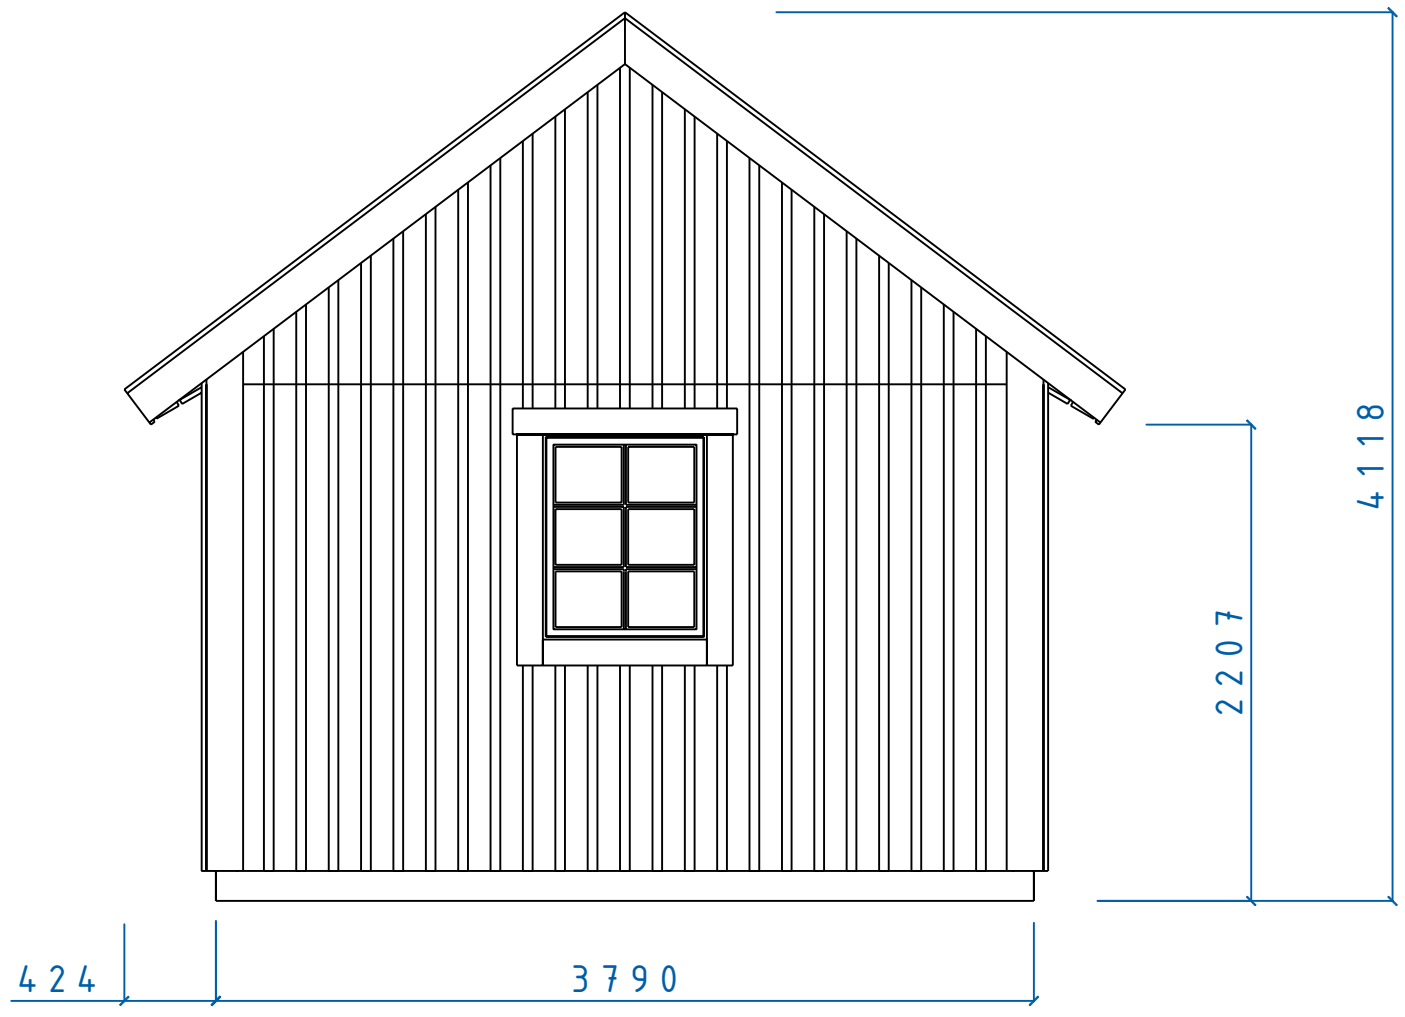

MAXI SERIE			
FASAD GAVEL			
F 8x10 TAK 37°			
SIZE	DATE	DWG NO.	REV
060207		05100496	



REVISIONS				
ZONE	REV	DESCRIPTION	DATE	APPROVED

8 0 2 3

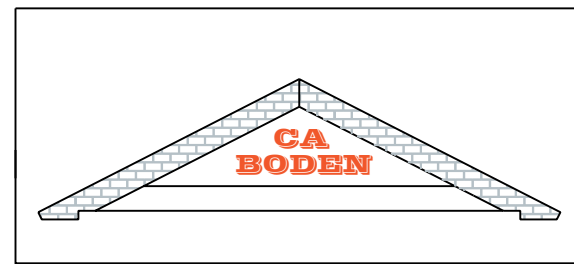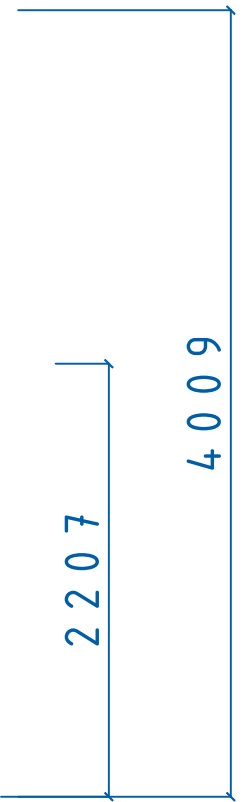 


MAXI SERIE			
HÖGANÄS FASAD VERANDA TAK 37°			
SIZE	DATE	DWG NO.	REV
	060511	05100841	

REVISIONS				
ZONE	REV	DESCRIPTION	DATE	APPROVED

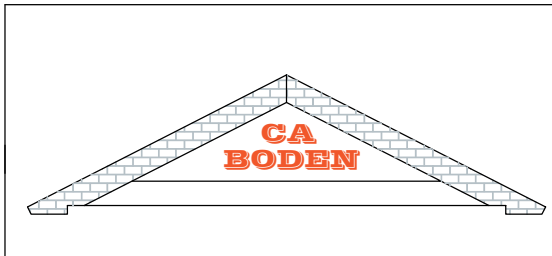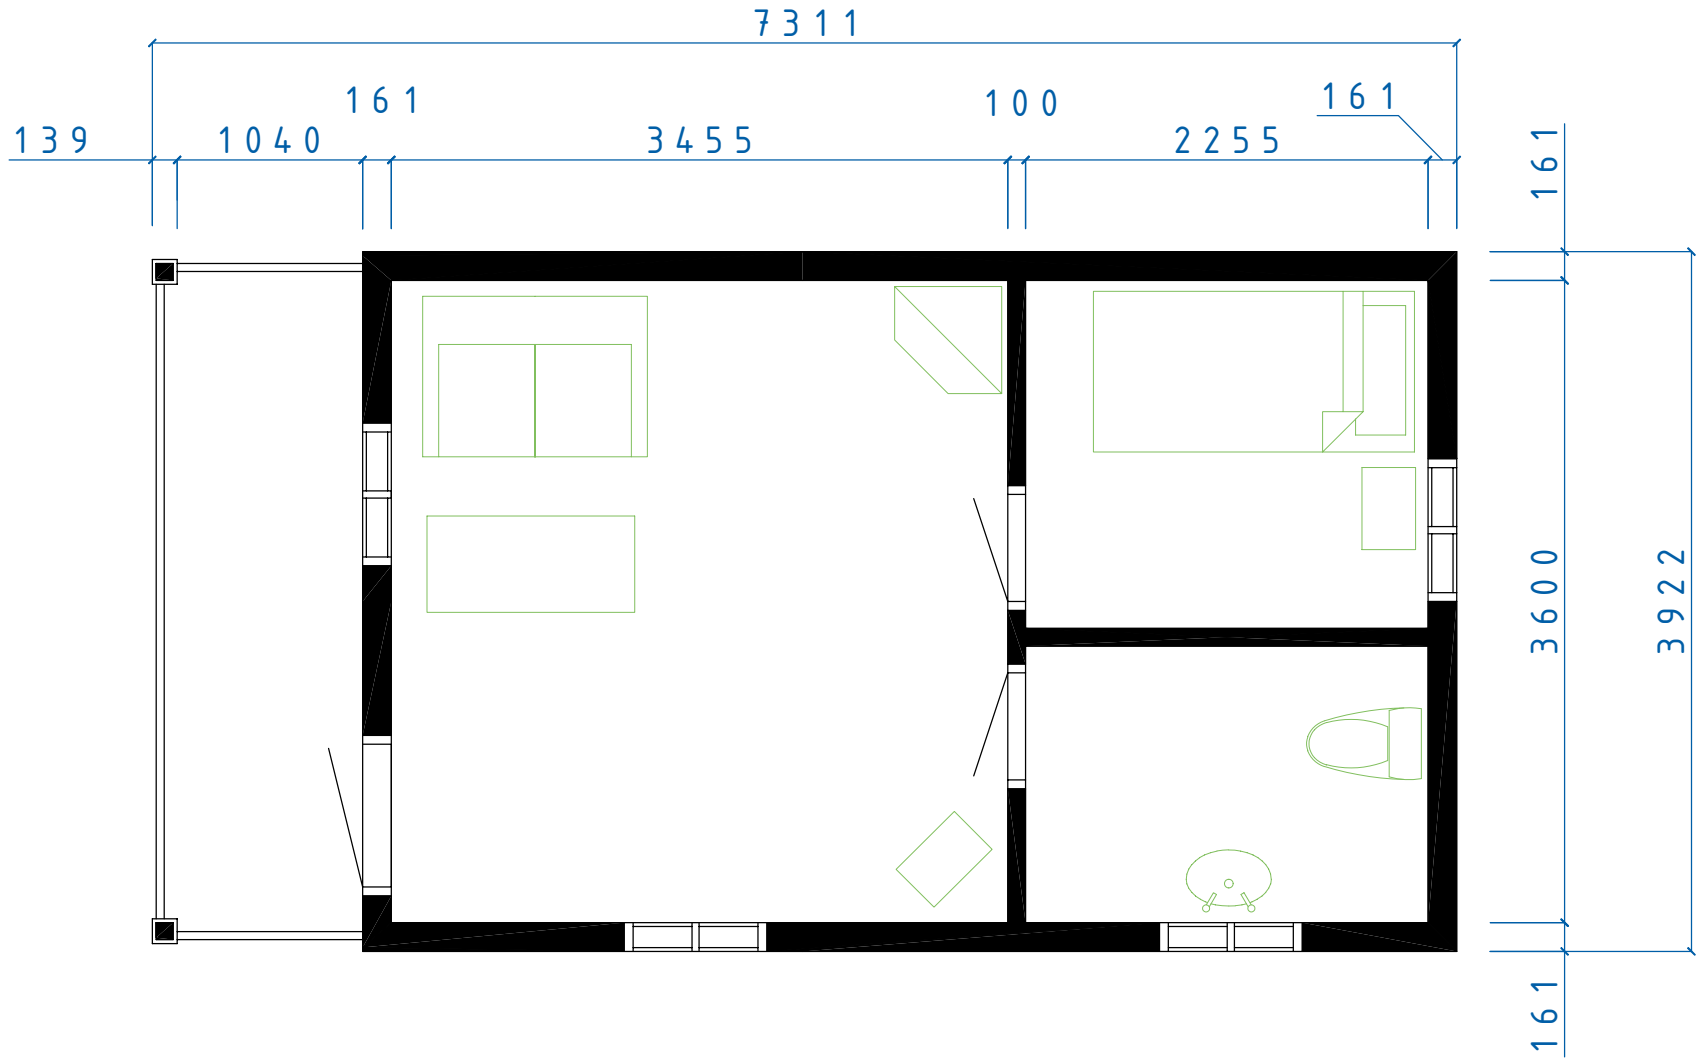


MAXI SERIE
HÖGANÄS VERANDA
PLAN

SIZE	DATE	DWG NO.	REV
	060511	05100840	

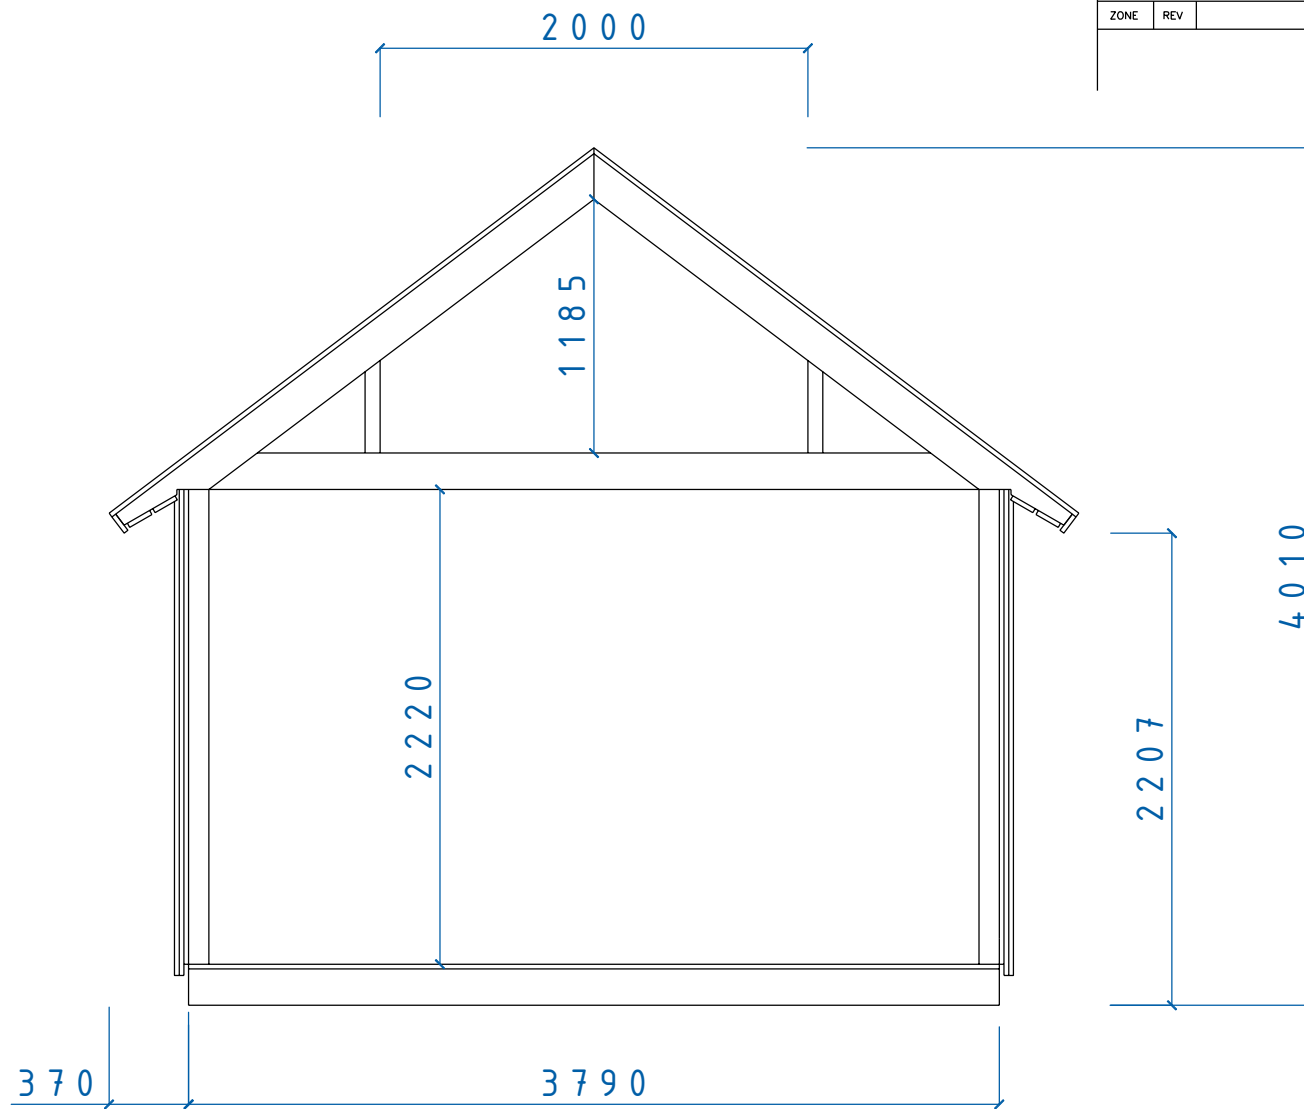

REVISIONS				
ZONE	REV	DESCRIPTION	DATE	APPROVED

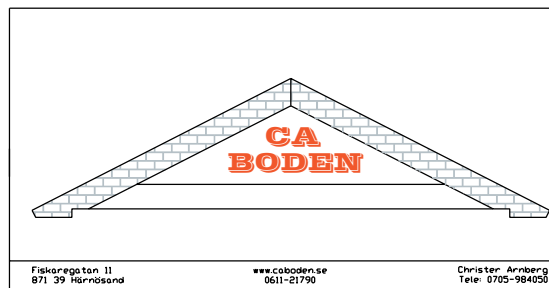

MAXI SERIE

SEKTION MAXI SERIEN
Tak 37° Sovloft

SIZE	DATE	DWG NO.	REV
	060204	05100449	
SCALE	Designed by: SMÅLÄNNING		SHEET