

REVISIONS				
ZONE	REV	DESCRIPTION	DATE	APPROVED



354 | 3140

2158 | 3426

CA-BODEN AB
STUGOR FÖR SJÄLMONTAGE

MIDI SERIE

FASAD GAVEL
F 8 x 10 D 8 x 19 TAK 30°

SIZE	DATE	DWG NO.	REV
	080103	05101166	

Fiskaregatan 11
871 39 Hörnösand

www.caboden.se
0611-21790

Christer Arnberg
Tele: 0705-984050

SCALE Designed by: SMÄLÄNNING SHEET


REVISIONS				
ZONE	REV	DESCRIPTION	DATE	APPROVED

8000



2158

3353

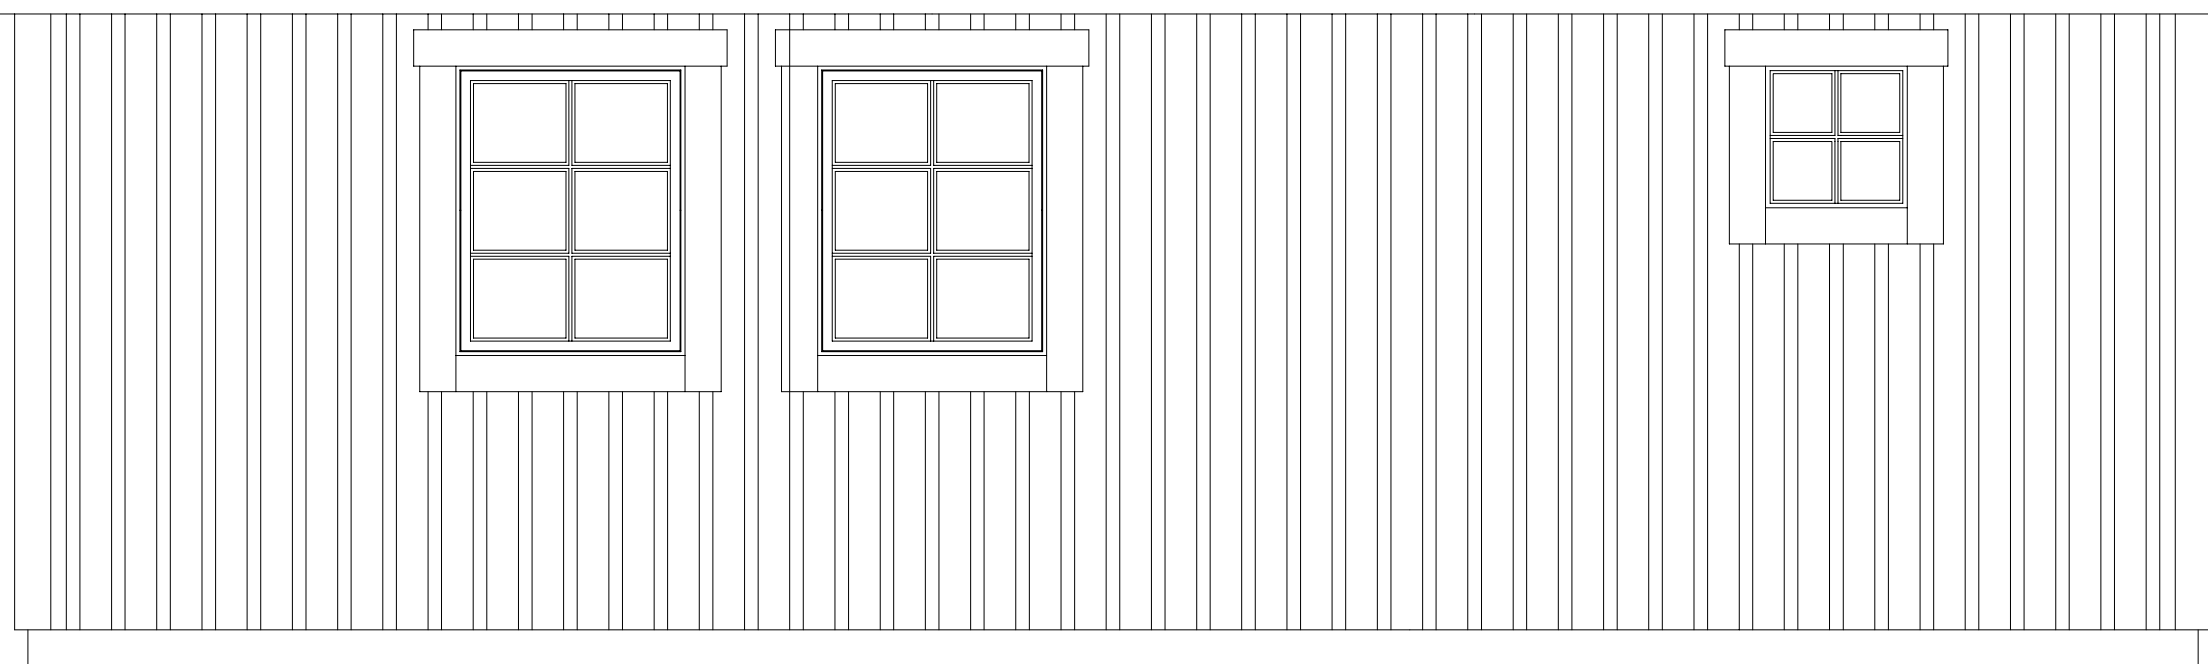

400

7200



CA-BODEN AB
STUGOR FÖR SJÄLVMONTAGE

MIDI SERIE

KÖPING
FASAD SIDA

SIZE	DATE	DWG NO.	REV
	080103	05101169	

Fiskaregatan 11
871 39 Hörnösand

www.caboden.se
0611-21790


Christer Arnberg
Tele: 0705-984050

SCALE

Designed by: SMÄLÄNNING

SHEET

REVISIONS				
ZONE	REV	DESCRIPTION	DATE	APPROVED

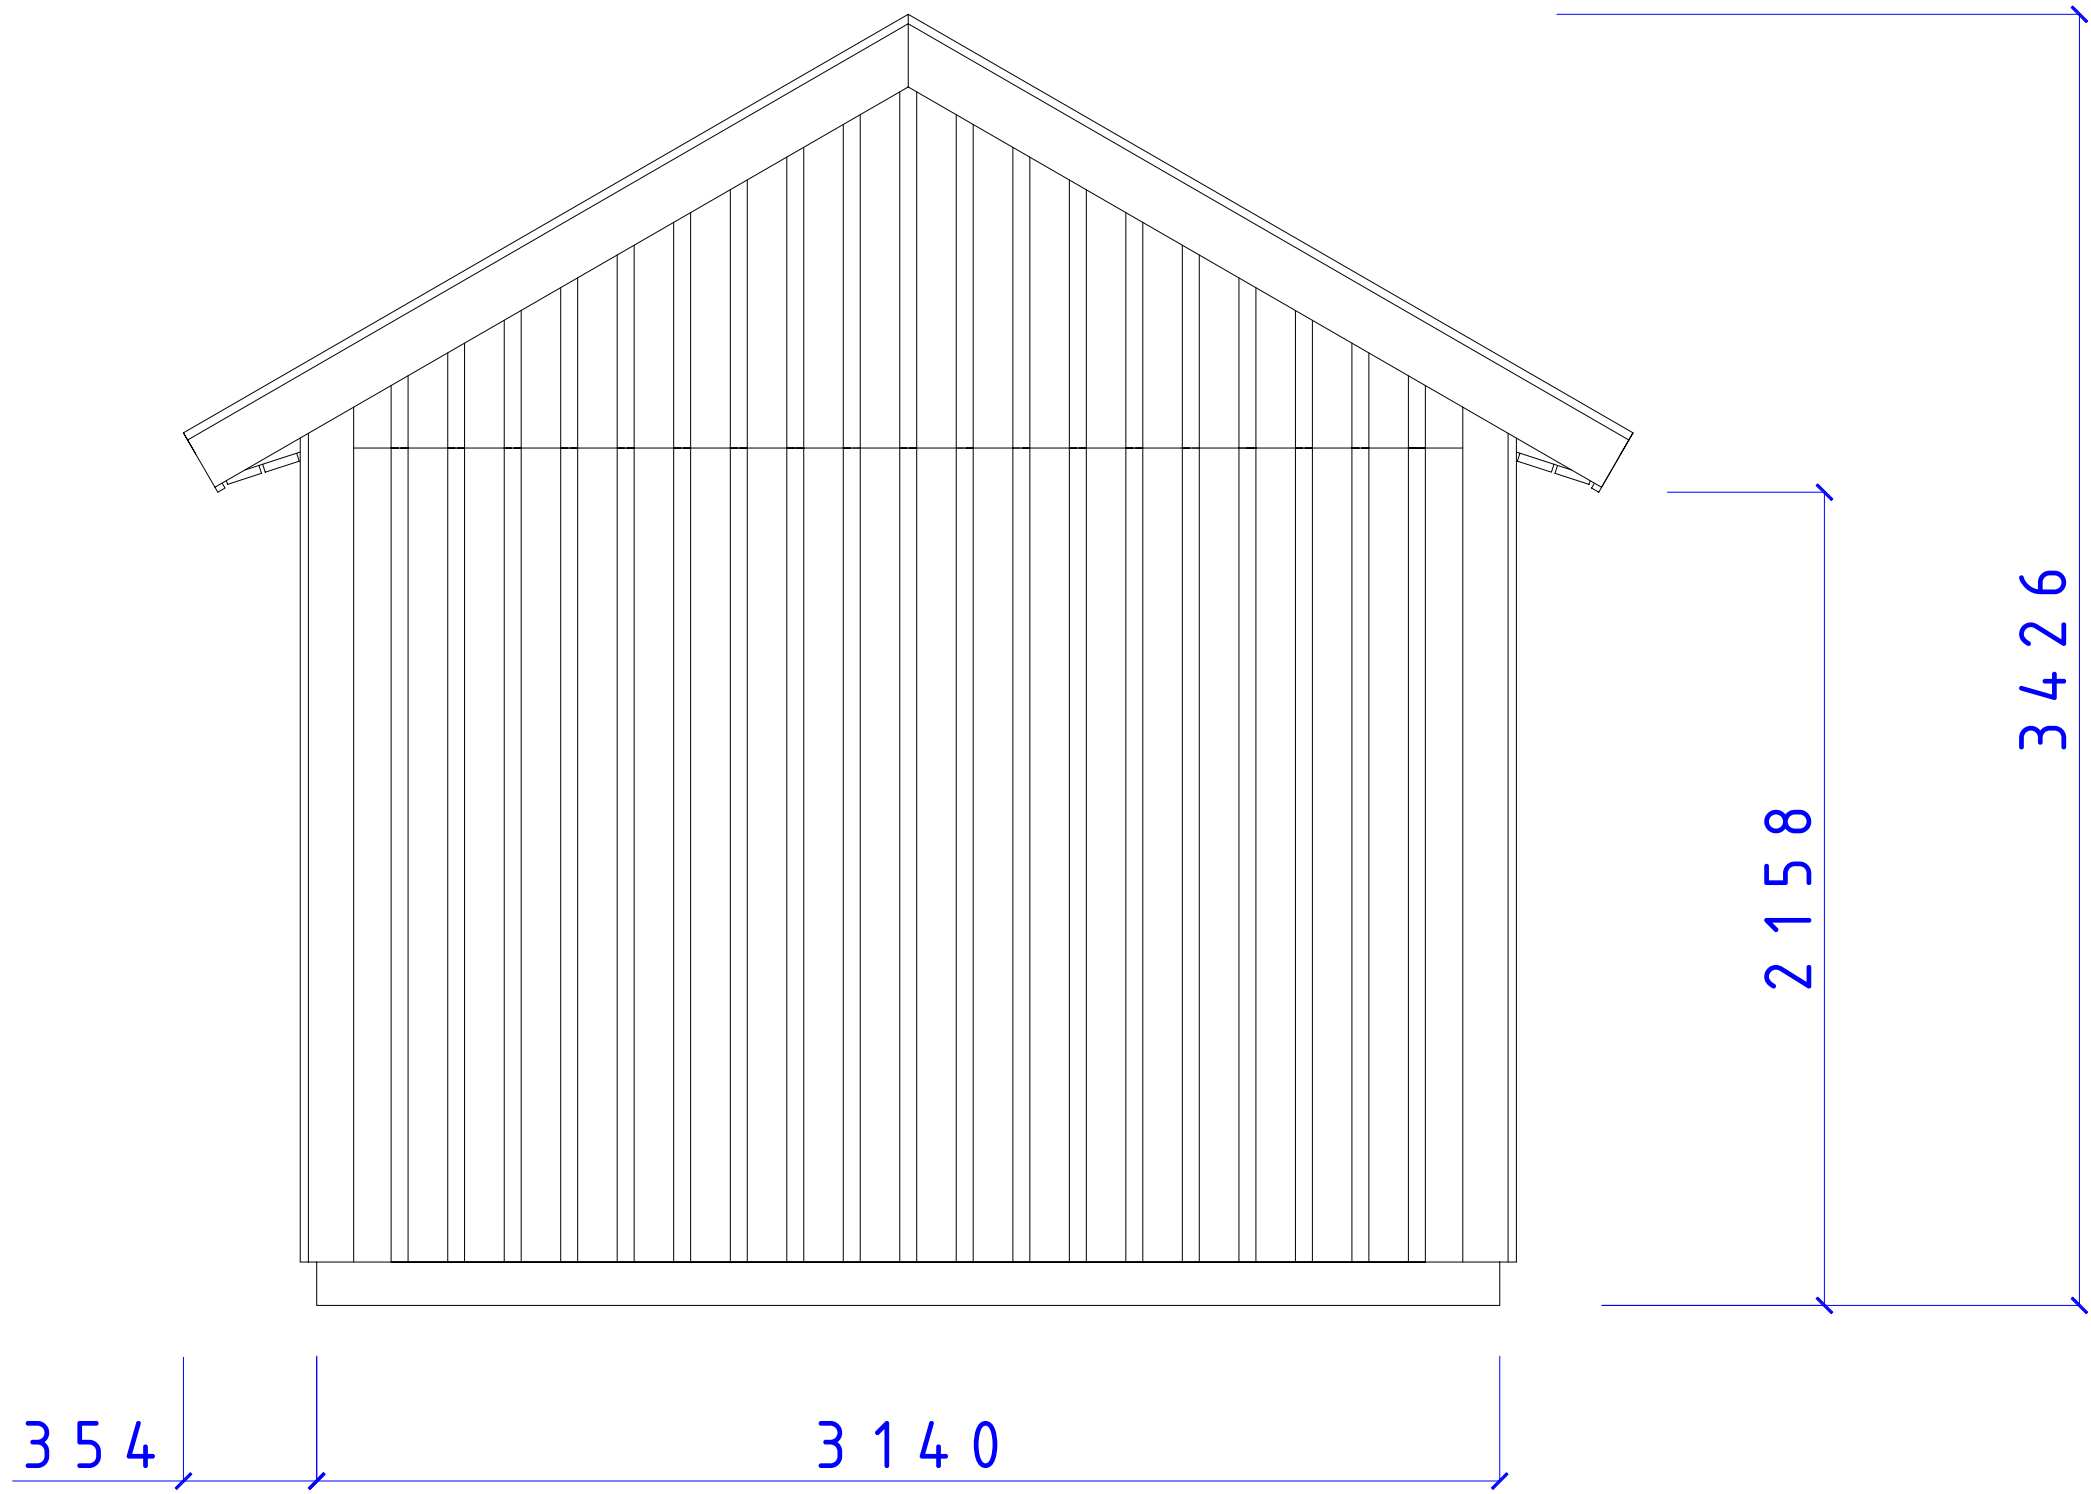


CA-BODEN AB
 STUGOR FÖR SJÄLMONTAGE

MIDI SERIE
 MIDI
 FASAD GAVEL

SIZE	DATE	DWG NO.	REV
	080103	05101165	
SCALE	Designed by: SMÄLÄNNING		SHEET


REVISIONS				
ZONE	REV	DESCRIPTION	DATE	APPROVED

8000

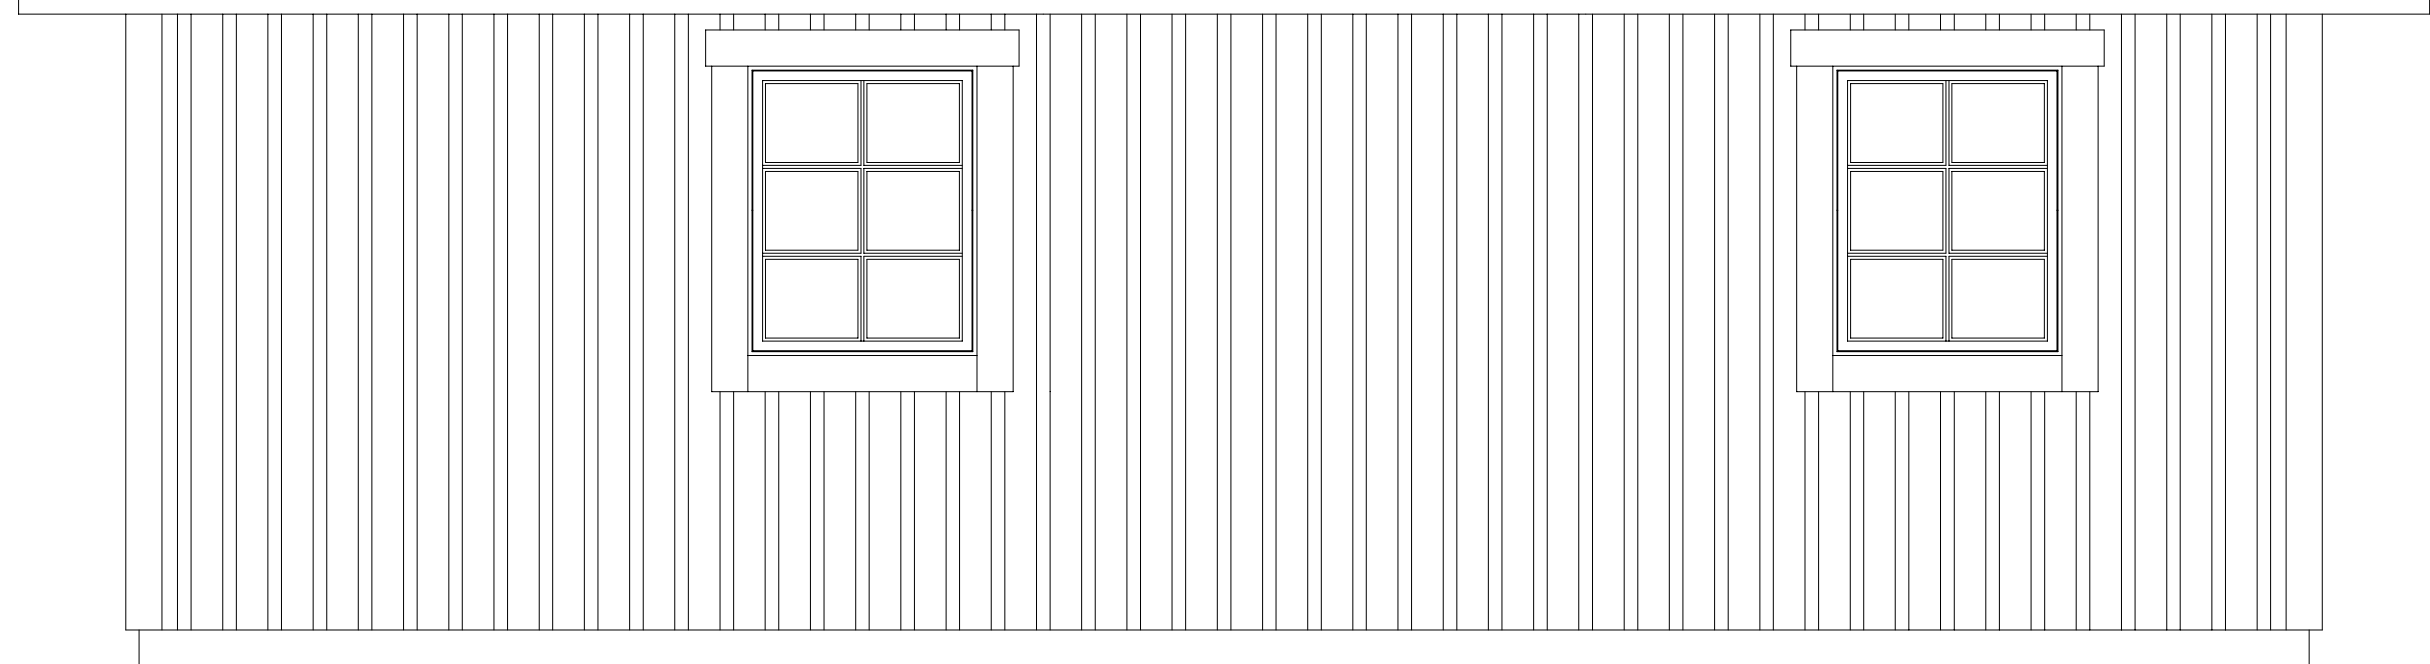

2158

3353

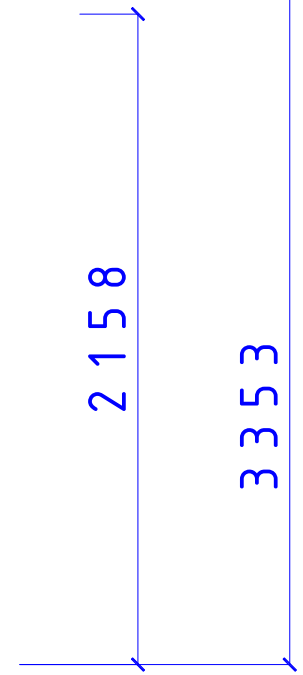

400

7200



CA-BODEN AB
STUGOR FÖR SJÄLVMONTAGE

MIDI SERIE

KÖPING
FASAD SIDA

SIZE	DATE	DWG NO.	REV
	080103	05101168	


Fiskaregatan 11
871 39 Härnösand

www.caboden.se
0611-21790

Christer Arnberg
Tele: 0705-984050

SCALE	Designed by: SMÄLÄNNING	SHEET

REVISIONS				
ZONE	REV	DESCRIPTION	DATE	APPROVED

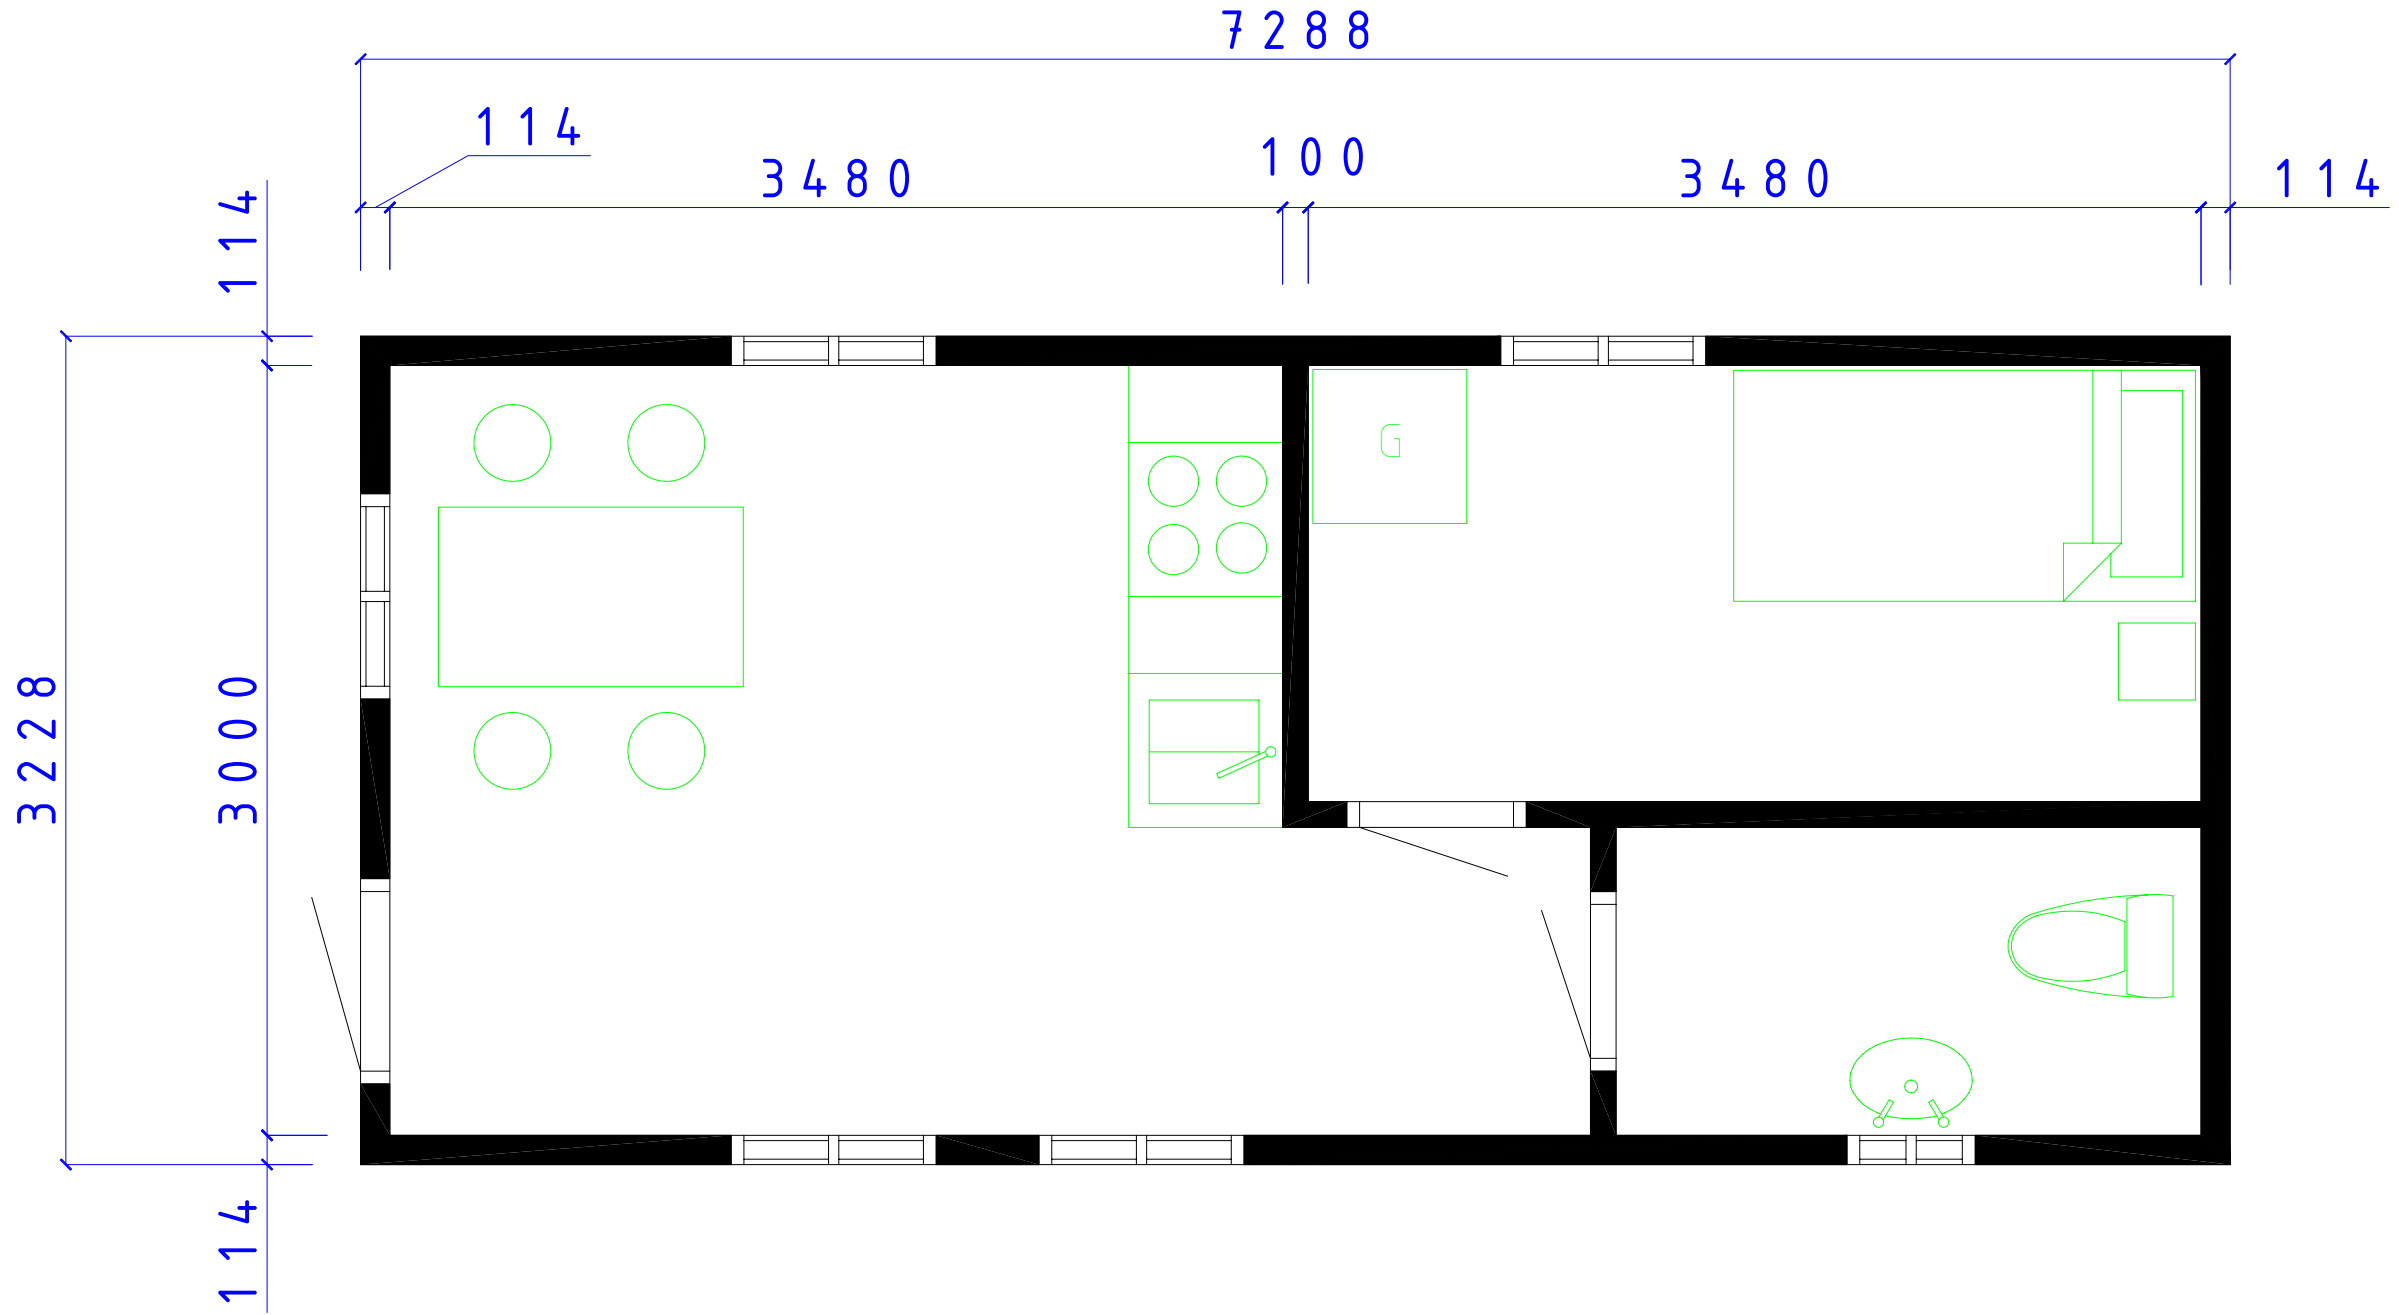

CA-BODEN AB
STUGOR FÖR SJÄLMONTAGE

MIDI SERIE

KÖPING
PLAN


Fiskaregatan 11
871 39 Härnösand


www.caboden.se
0611-21790

Christer Arnberg
Tele: 0705-984050

SIZE	DATE	DWG NO.	REV
	080103	05101162	
SCALE 1:100/A3		Designed by: SMÄLÄNNING	SHEET

REVISIONS				
ZONE	REV	DESCRIPTION	DATE	APPROVED

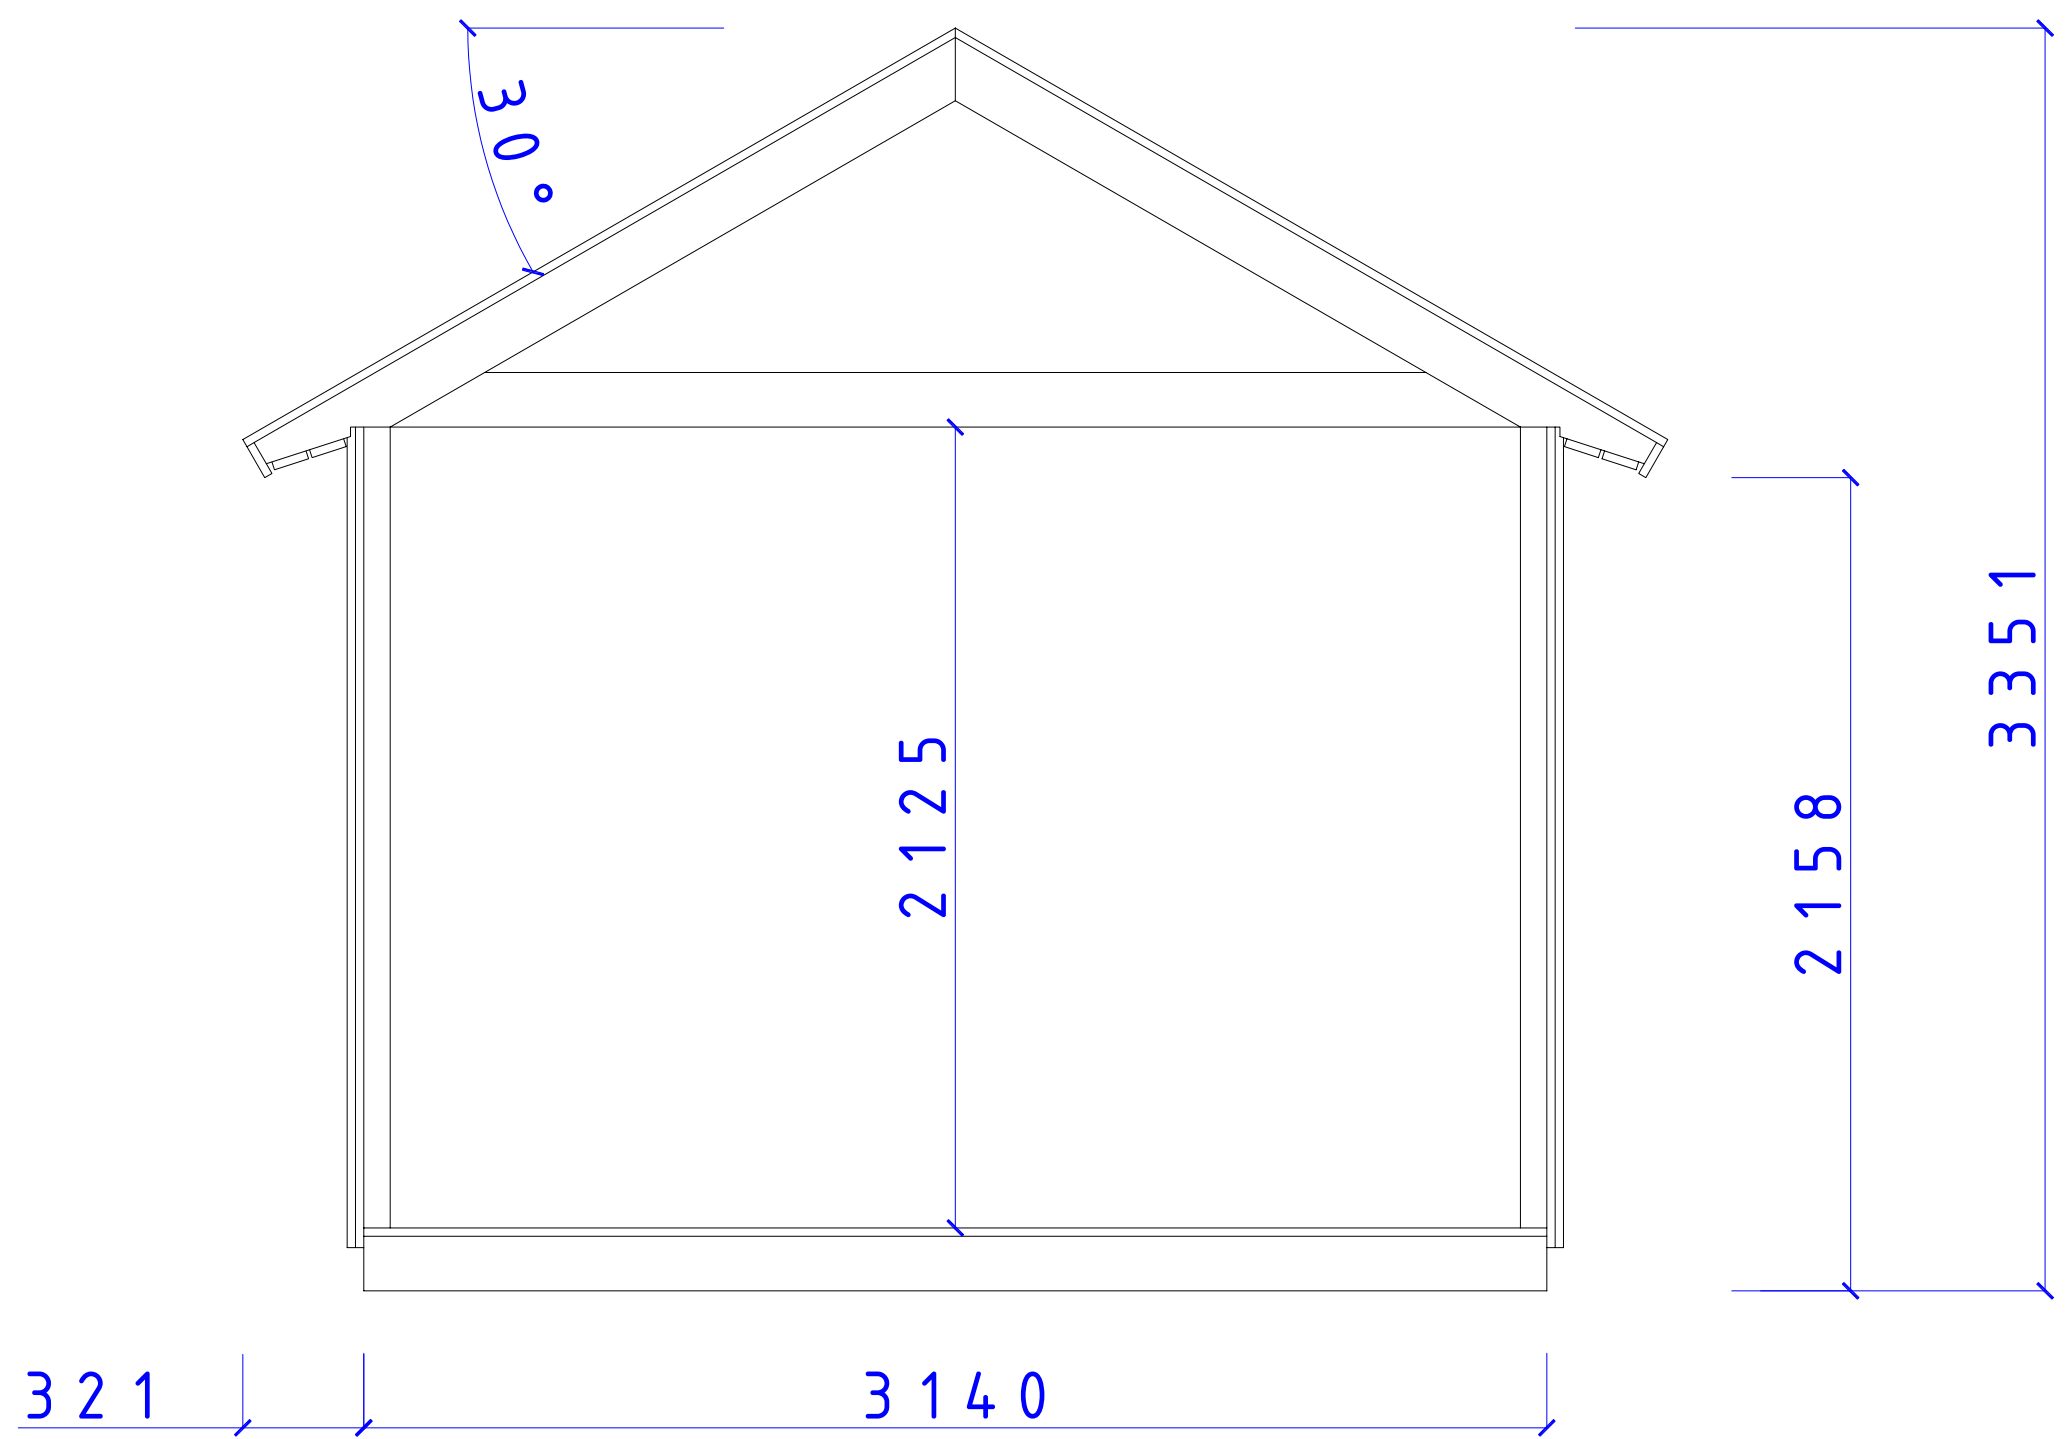

 <p>CA-BODEN AB STUGOR FÖR SJÄLMONTAGE</p>		MIDI SERIE		
		MIDI SEKTION T30		
SIZE	DATE	DWG NO.	REV	
	060214	05100546		
SCALE	Designed by: SMÄLÄNNING		SHEET	