



REVISIONS				
ZONE	REV	DESCRIPTION	DATE	APPROVED

8000

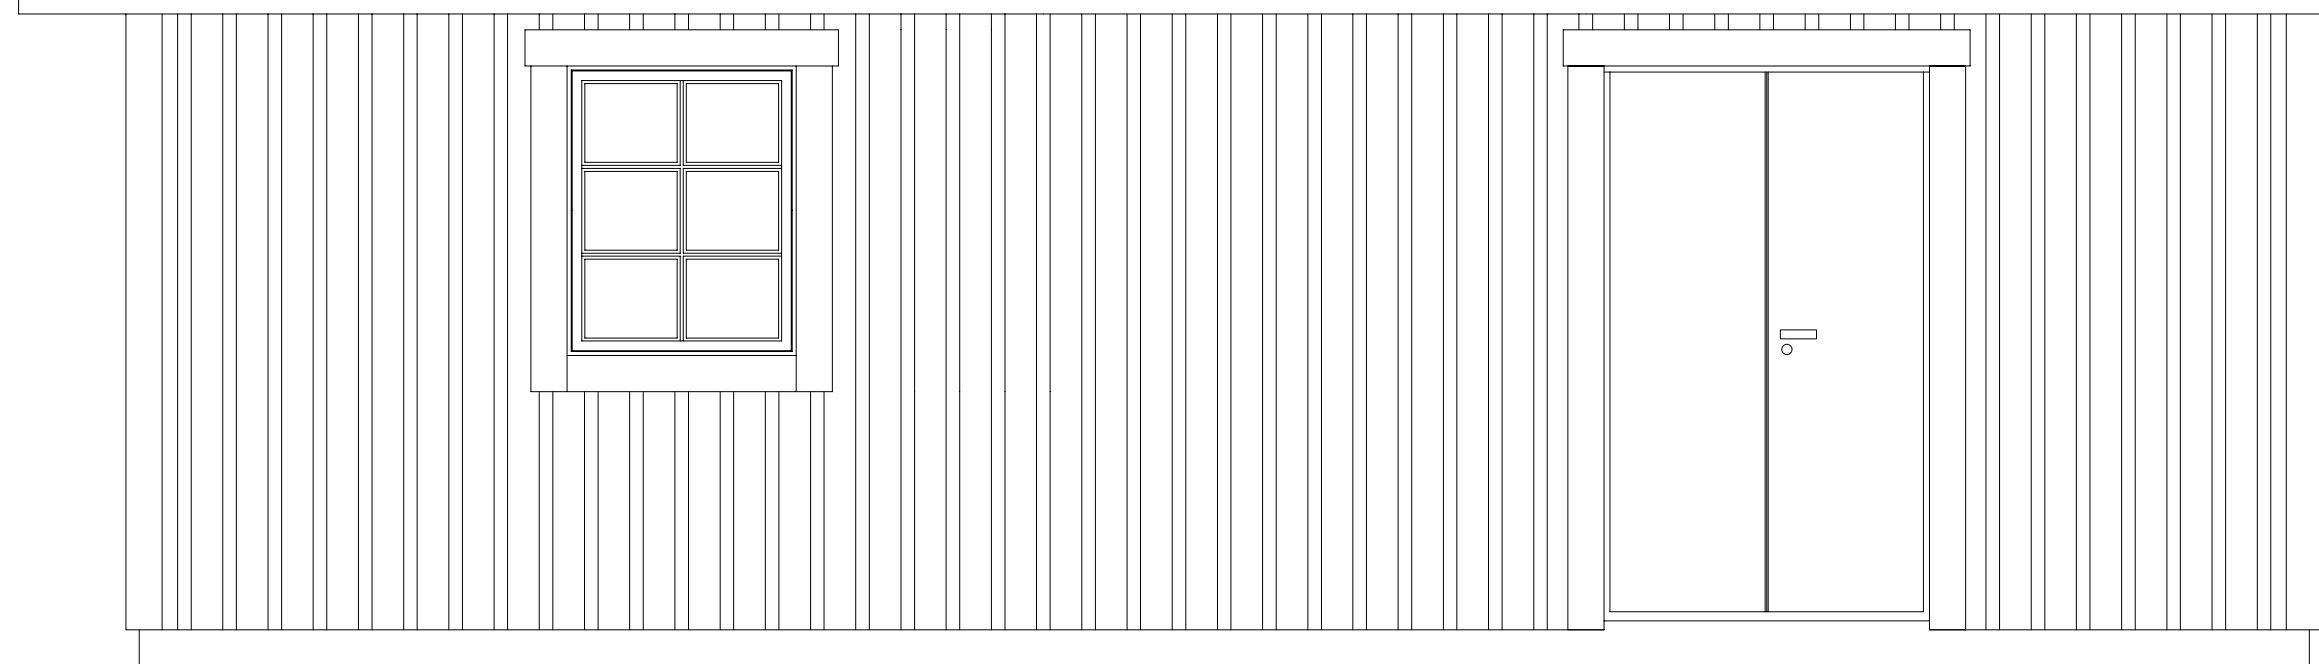

2158

3353

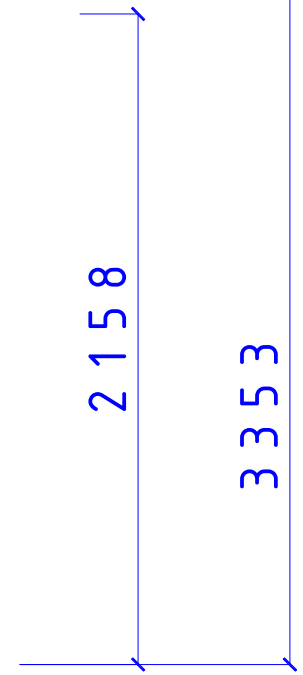

400

7200



**CA-BODEN AB**  
STUGOR FÖR SJÄLVMONTAGE

MIDI SERIE

KÖPING  
FASAD SIDA

SIZE	DATE	DWG NO.	REV
	080103	05101172	

Fiskaregatan 11  
871 39 Hjärsås

www.caboden.se  
0611-21790

Christer Arnberg  
Tele: 0705-984050

SCALE	Designed by: SMÄLÄNNING	SHEET

REVISIONS				
ZONE	REV	DESCRIPTION	DATE	APPROVED



354

3140

2158

3426

**CA-BODEN AB**  
STUGOR FÖR SJÄLVMONTAGE


MIDI SERIE

MIDI  
FASAD GAVEL F8x10

SIZE	DATE	DWG NO.	REV
	080103	05101167	

REVISIONS				
ZONE	REV	DESCRIPTION	DATE	APPROVED

8000

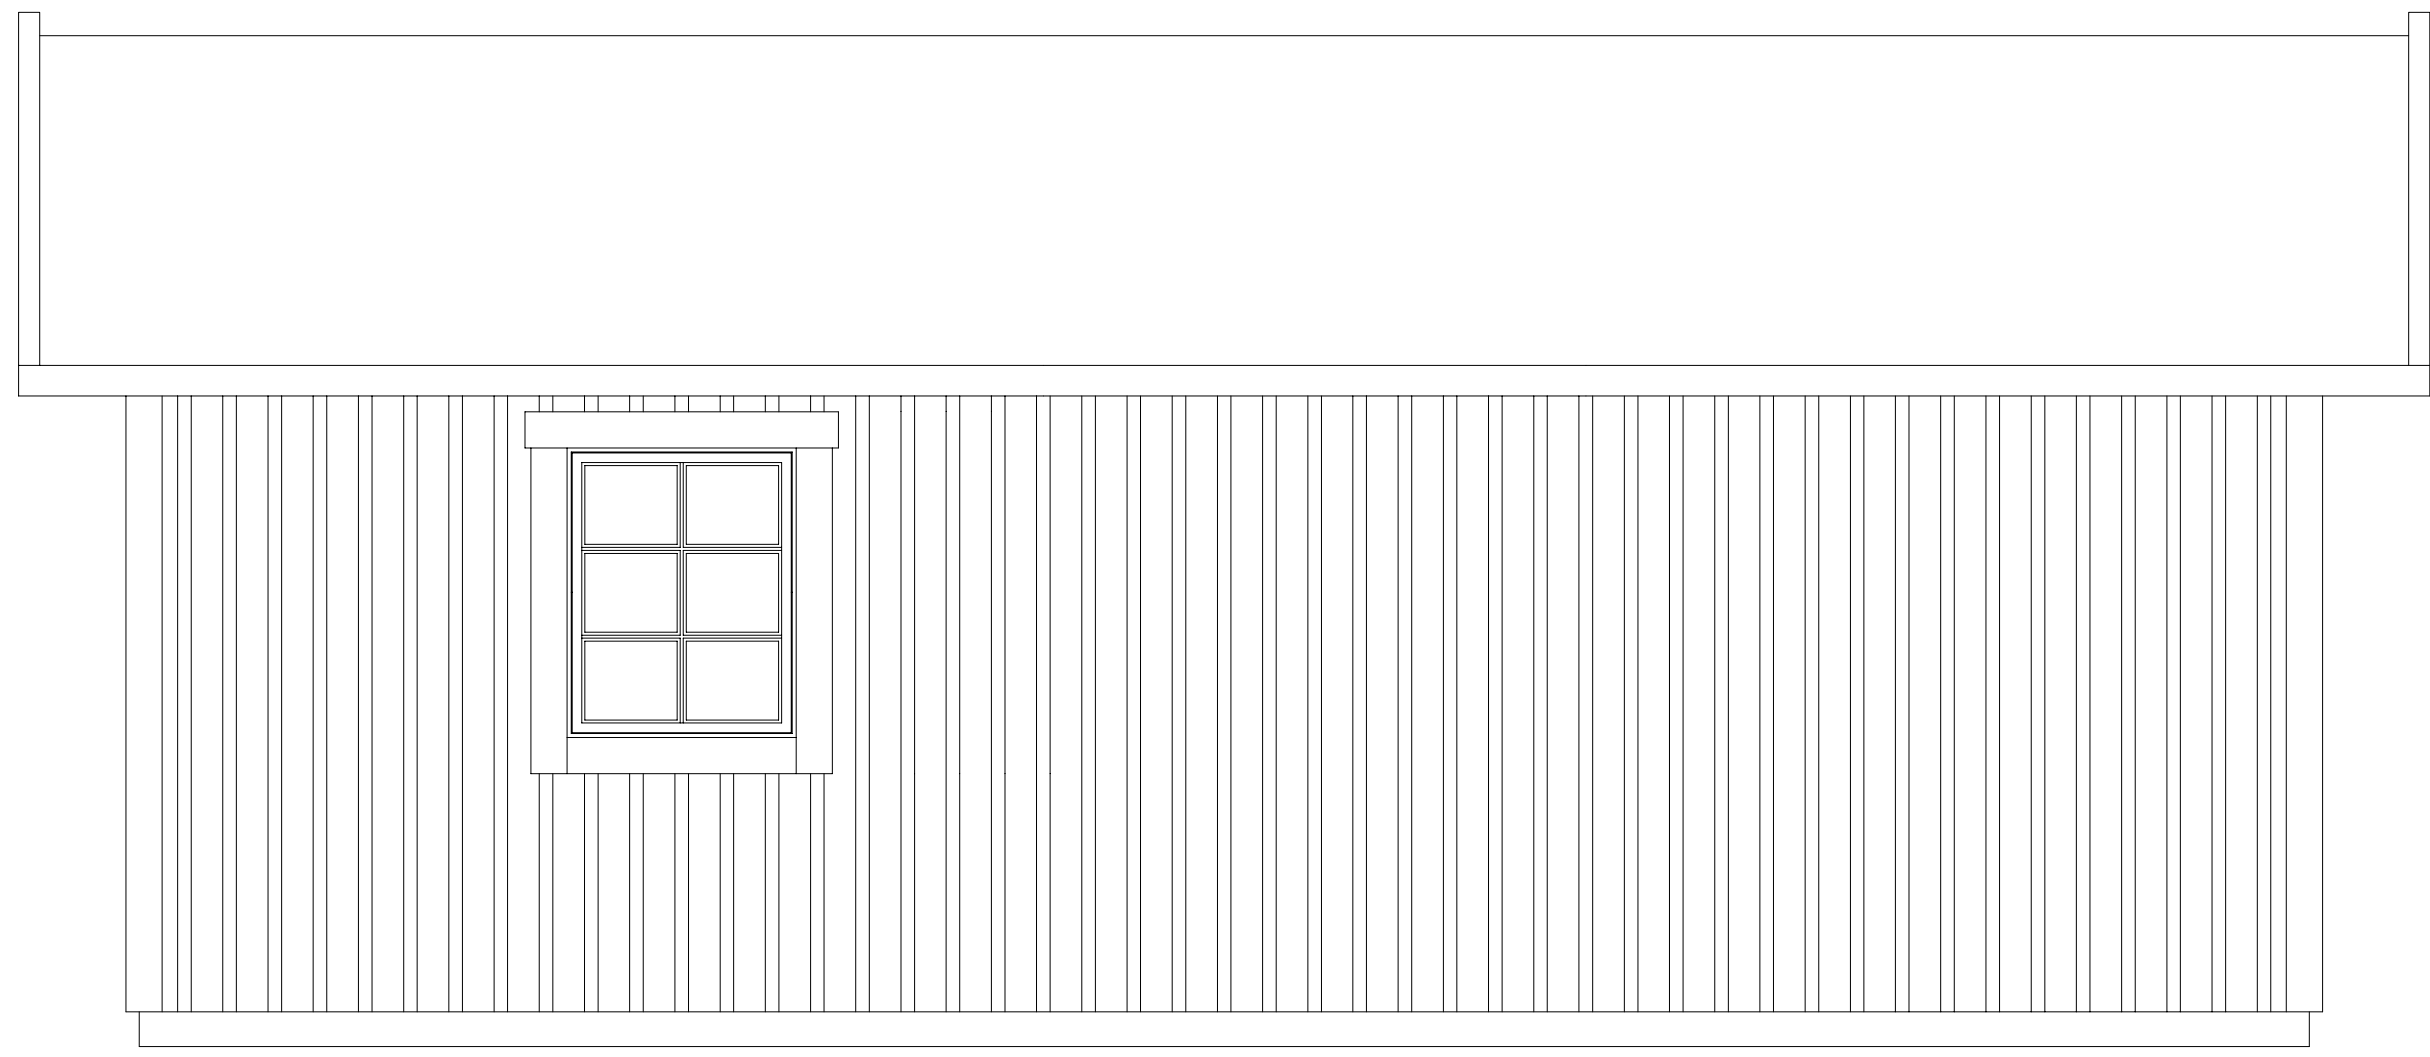

2158

3353

400

7200

**CA-BODEN AB**  
 STUGOR FÖR SJÄLVMONTAGE

MIDI SERIE

KÖPING  
 FASAD SIDA

SIZE	DATE	DWG NO.	REV
	080103	05101171	

REVISIONS				
ZONE	REV	DESCRIPTION	DATE	APPROVED



354 | 3140

2158 | 3426

**CA-BODEN AB**  
STUGOR FÖR SJÄLMONTAGE

MIDI SERIE

FASAD GAVEL  
F 8 x 10 D 8 x 19 TAK 30°

SIZE	DATE	DWG NO.	REV
	080103	05101166	


Fiskaregatan 11  
871 39 Hörnösand

www.caboden.se  
0611-21790

Christer Arnberg  
Tele: 0705-984050

SCALE      Designed by: SMÄLÄNNING      SHEET

REVISIONS				
ZONE	REV	DESCRIPTION	DATE	APPROVED

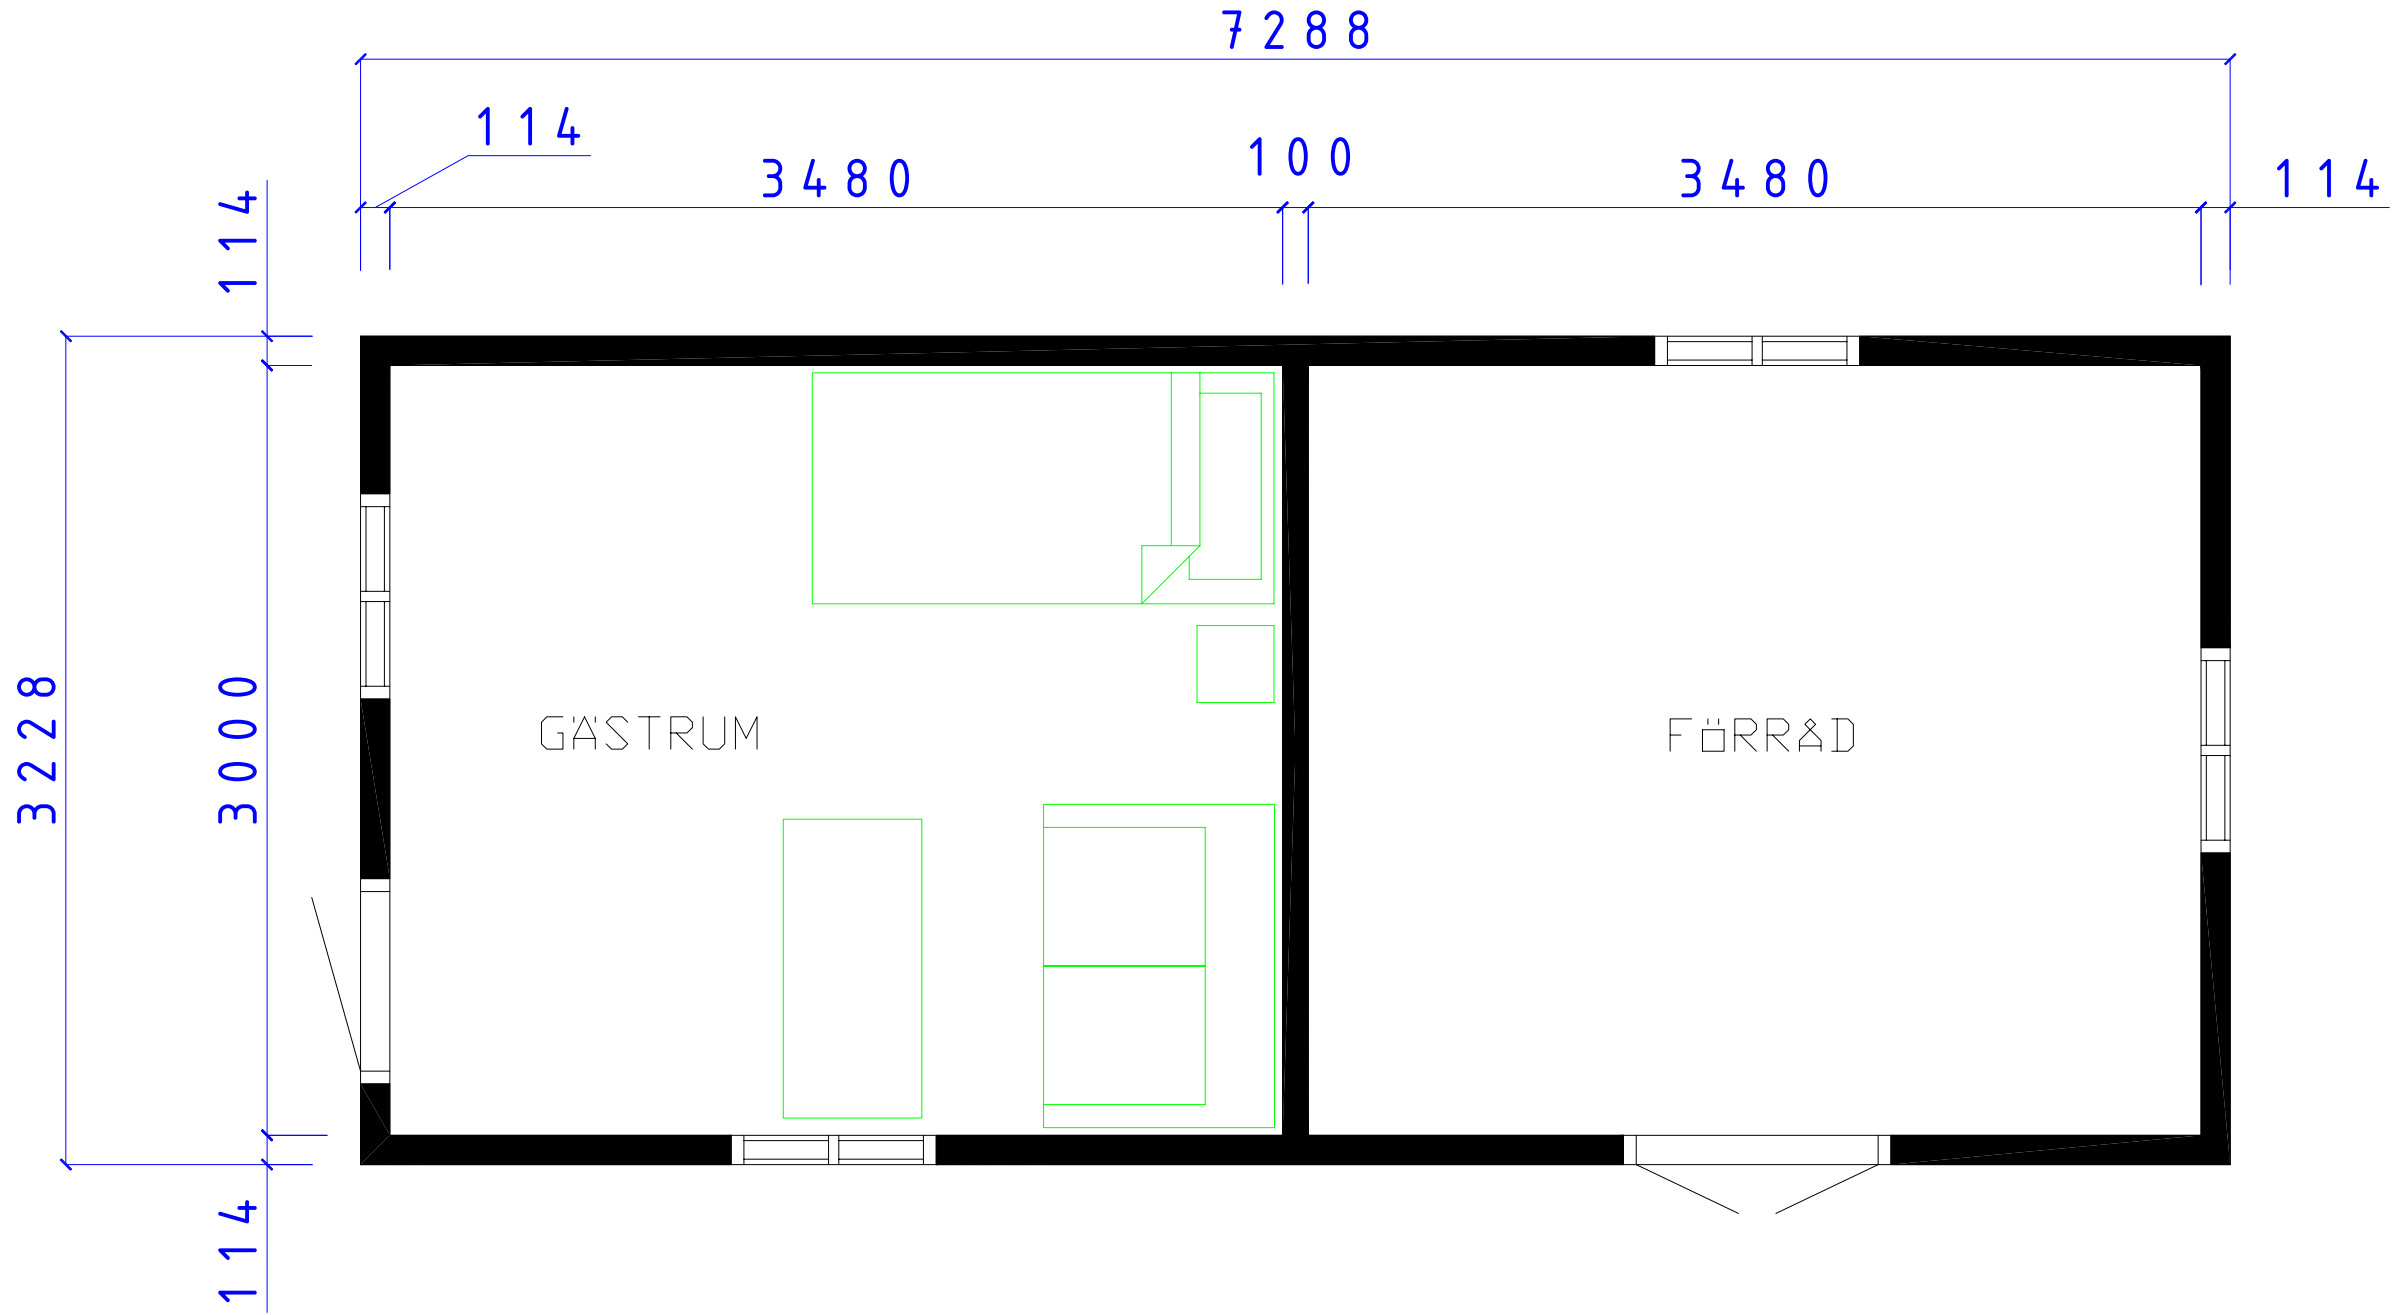



**CA-BODEN AB**  
STUGOR FÖR SJÄLMONTAGE

MIDI SERIE  
KÖPING  
PLAN FÖRRÅD/GÄSTRUM

SIZE	DATE	DWG NO.	REV
		080103	05101163
SCALE 1:100/A3		Designed by: SMÄLÄNNING	SHEET

REVISIONS				
ZONE	REV	DESCRIPTION	DATE	APPROVED

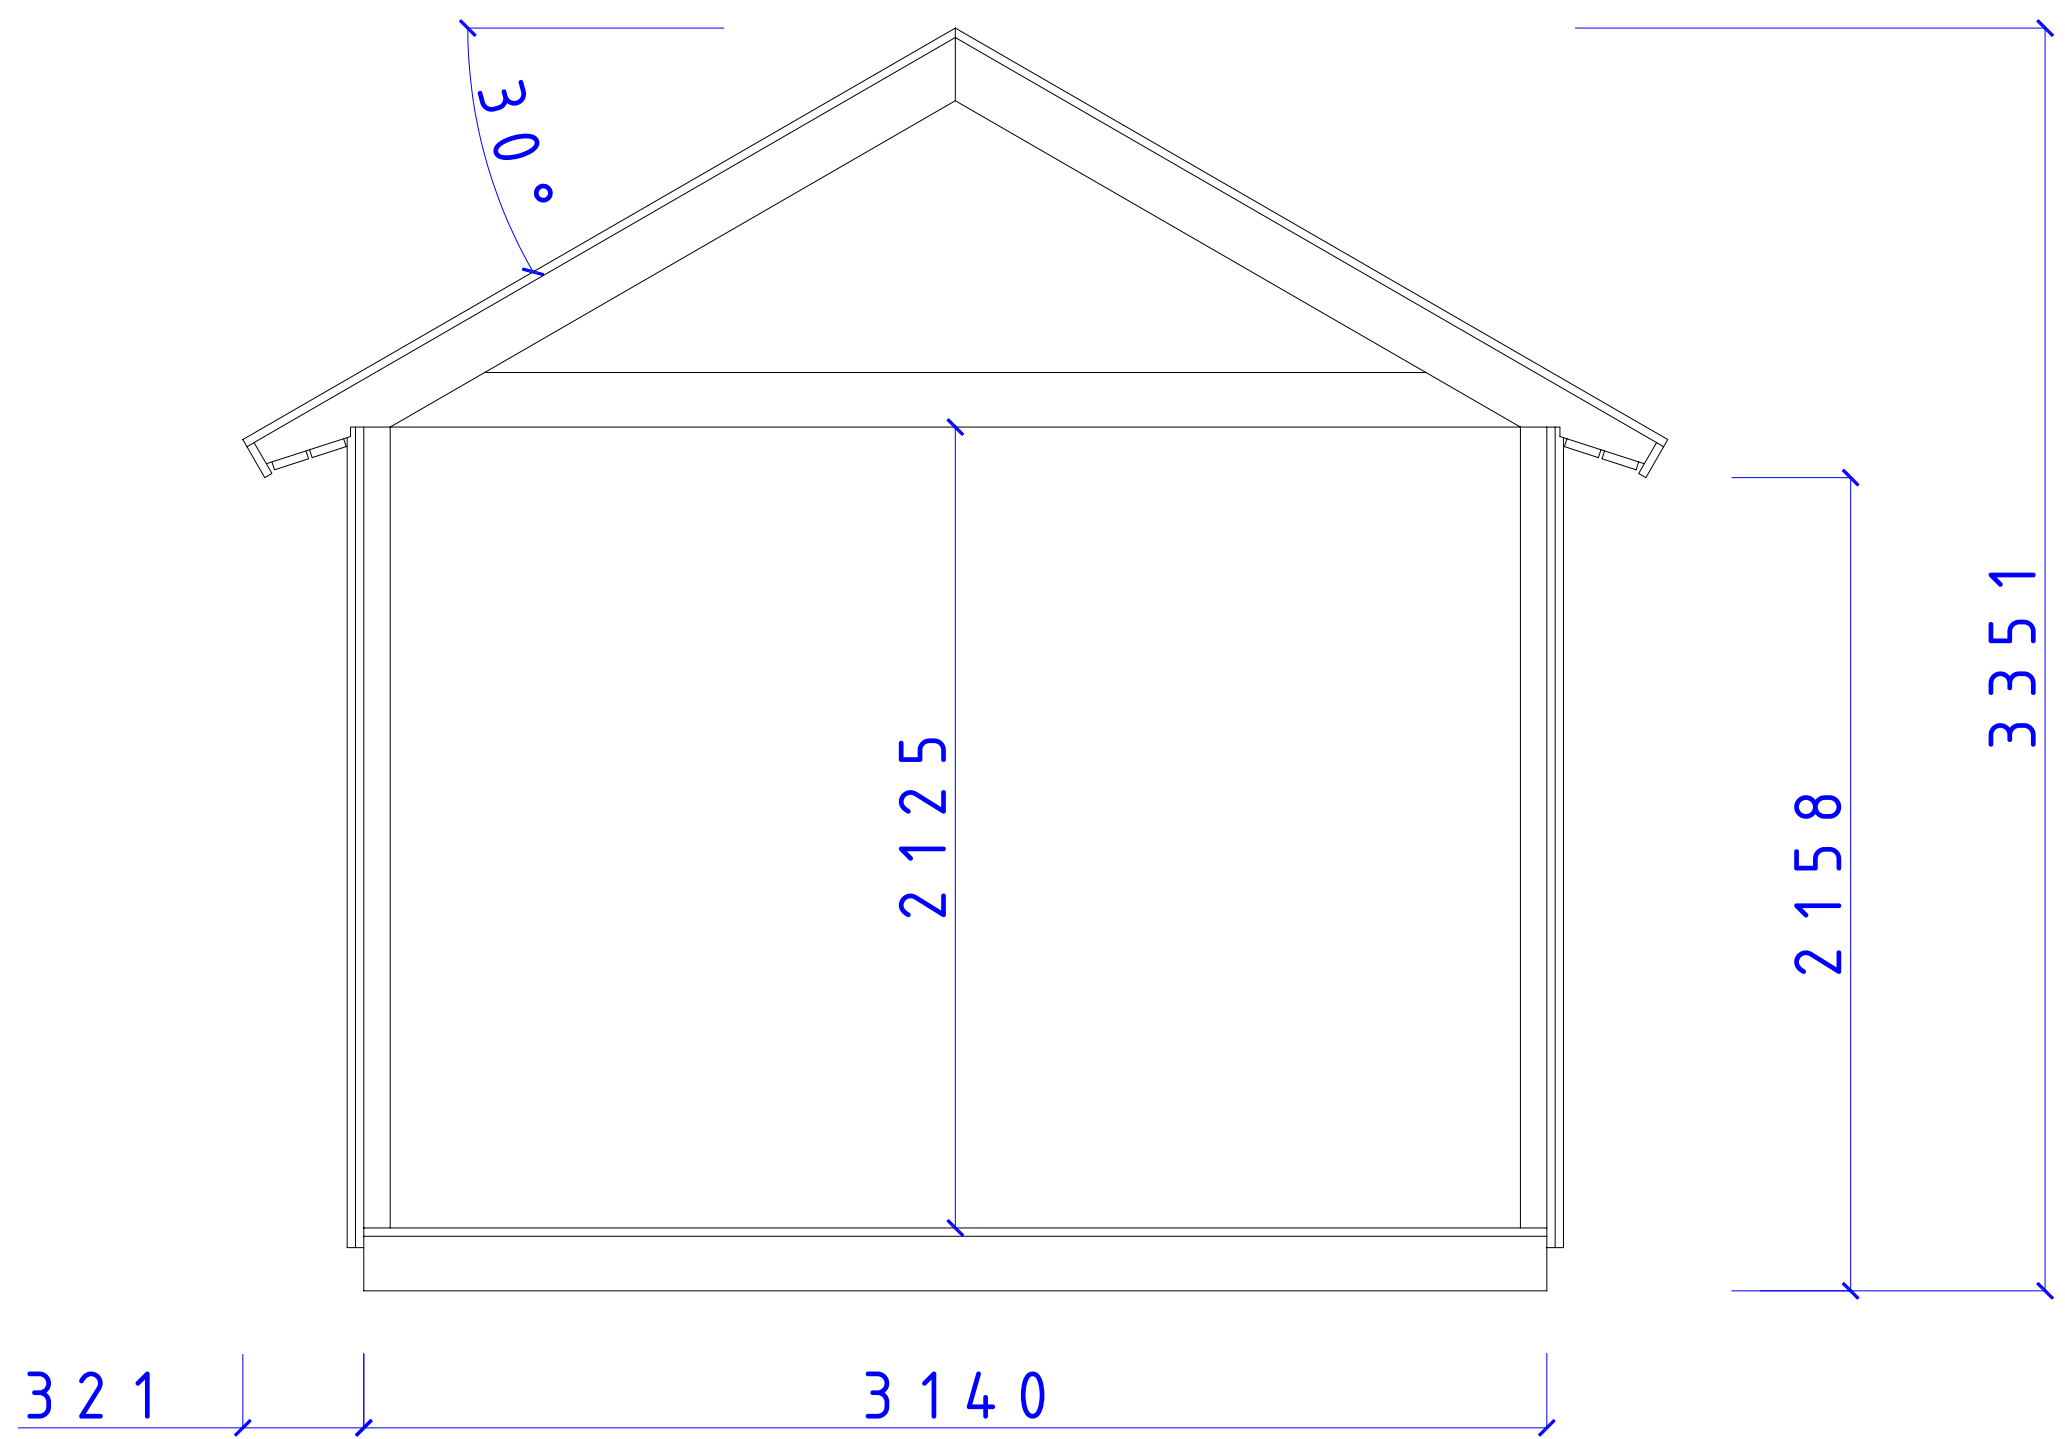

 <p><b>CA-BODEN AB</b> STUGOR FÖR SJÄLMONTAGE</p>		MIDI SERIE		
		MIDI SEKTION T30		
SIZE	DATE	DWG NO.	REV	
	060214	05100546		
SCALE	Designed by: SMÄLÄNNING		SHEET	