
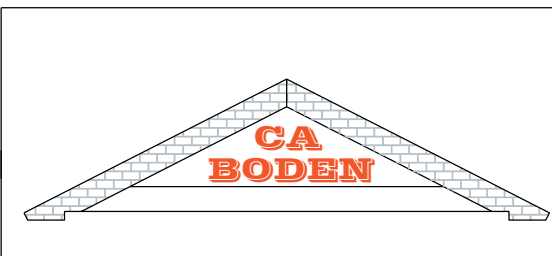


REVISIONS				
ZONE	REV	DESCRIPTION	DATE	APPROVED

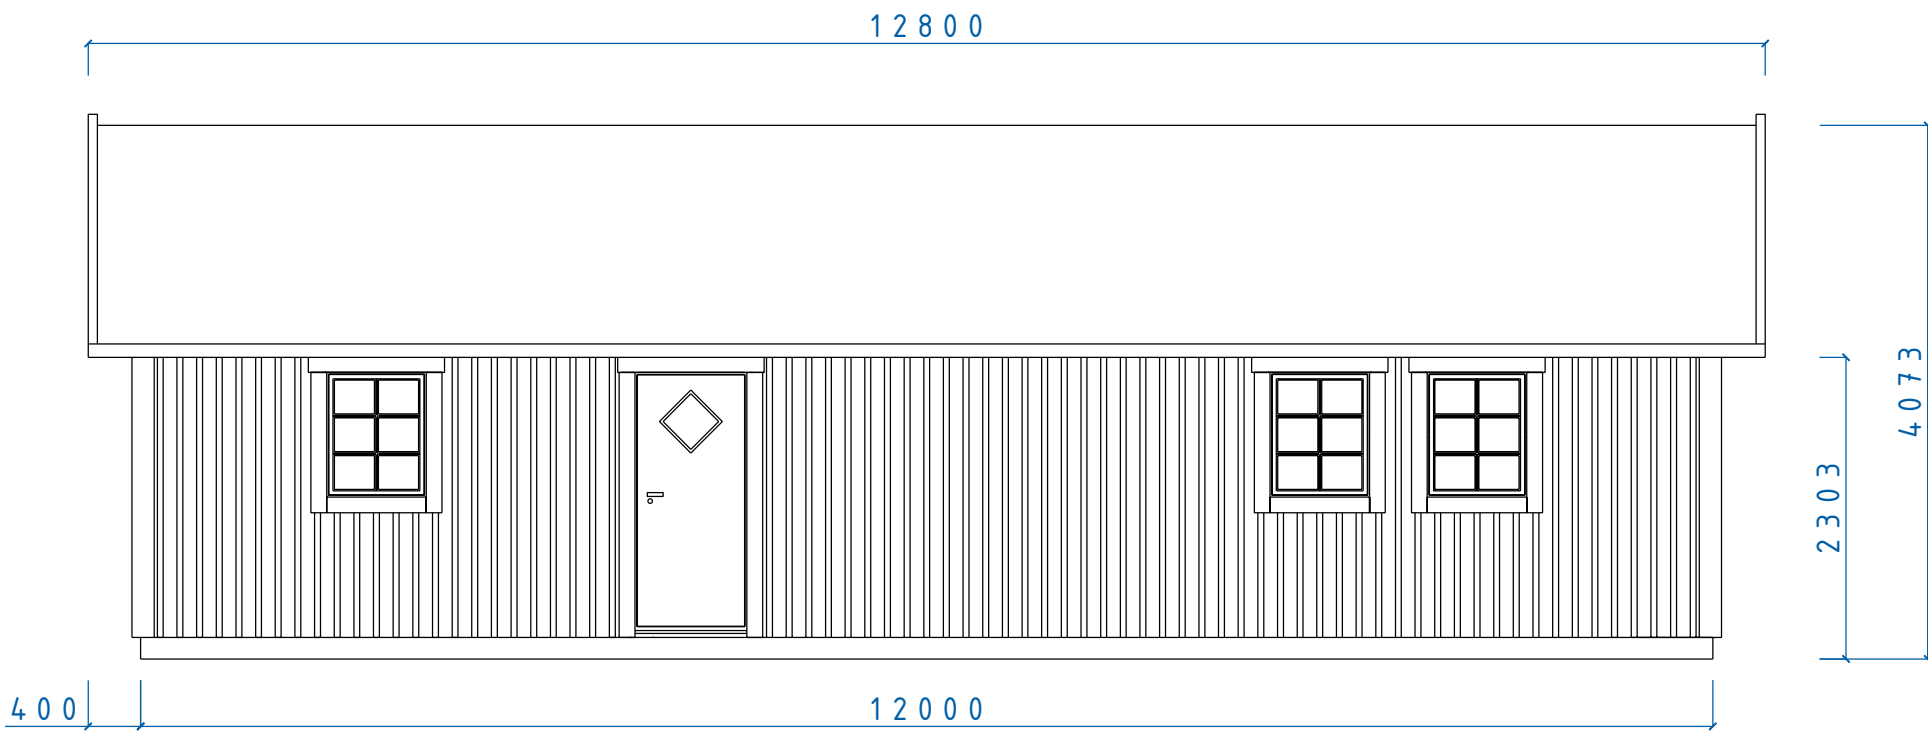


MEGA SERIE

KORSBACKA FASAD

F 8x10 D 9x20 TAK 30°

SIZE	DATE	DWG NO.	REV
	060222	05100603	

REVISIONS				
ZONE	REV	DESCRIPTION	DATE	APPROVED

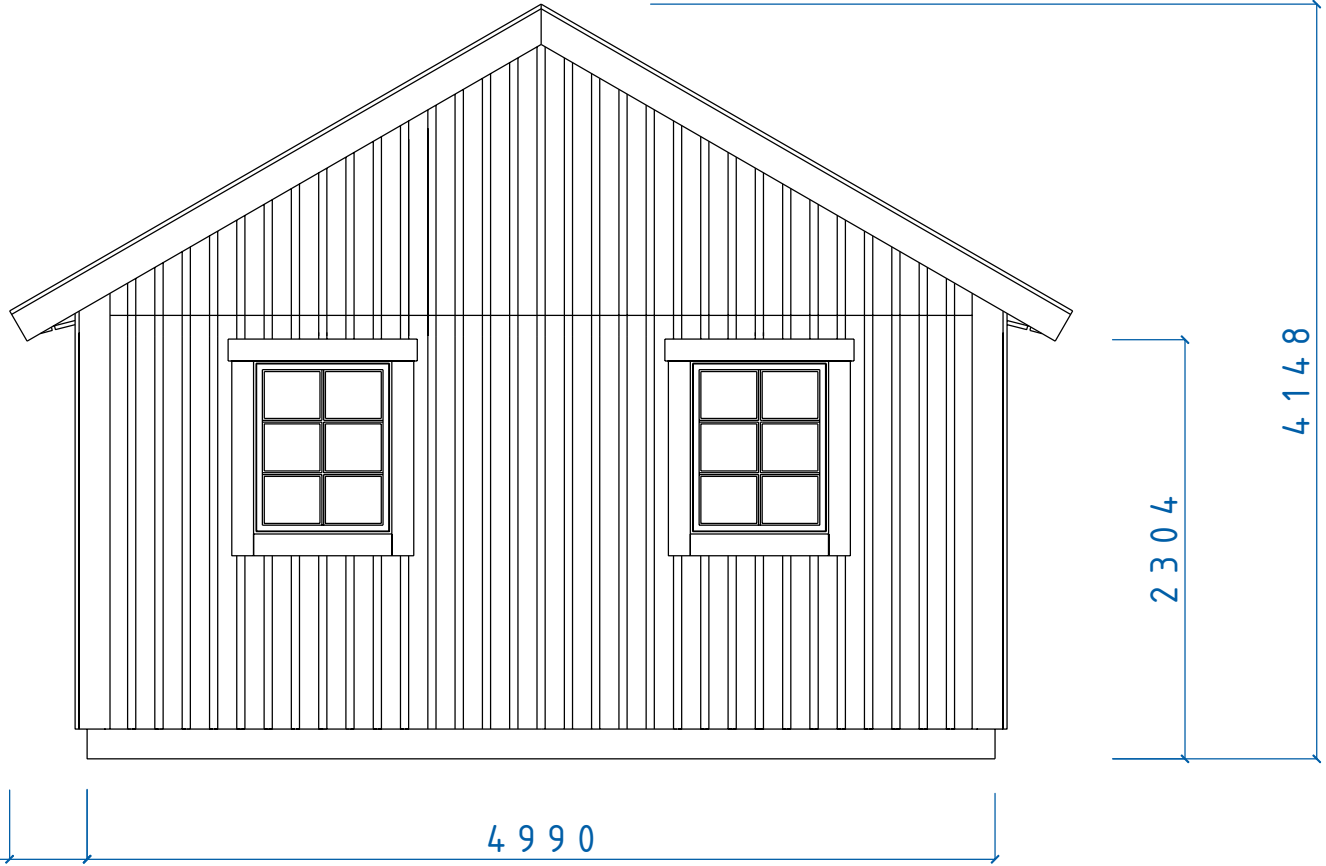



		MEGA SERIE		
		FASAD GAVEL FÖNSTER 8x10		
SIZE	DATE	DWG NO.	REV	
	060516	05100558		
SCALE	Designed by: SMÄLÄNNING		SHEET	

Fiskaregatan 11
871 39 Härnösand

www.cabodense
0611-21790


Christer Arnborg
Tele: 0705-984050


REVISIONS				
ZONE	REV	DESCRIPTION	DATE	APPROVED

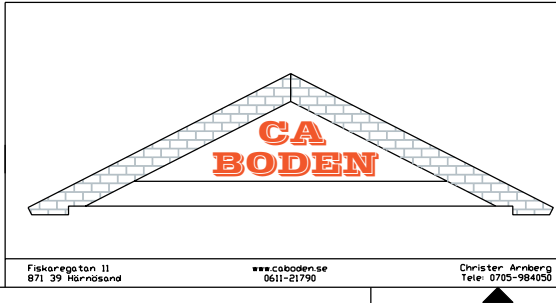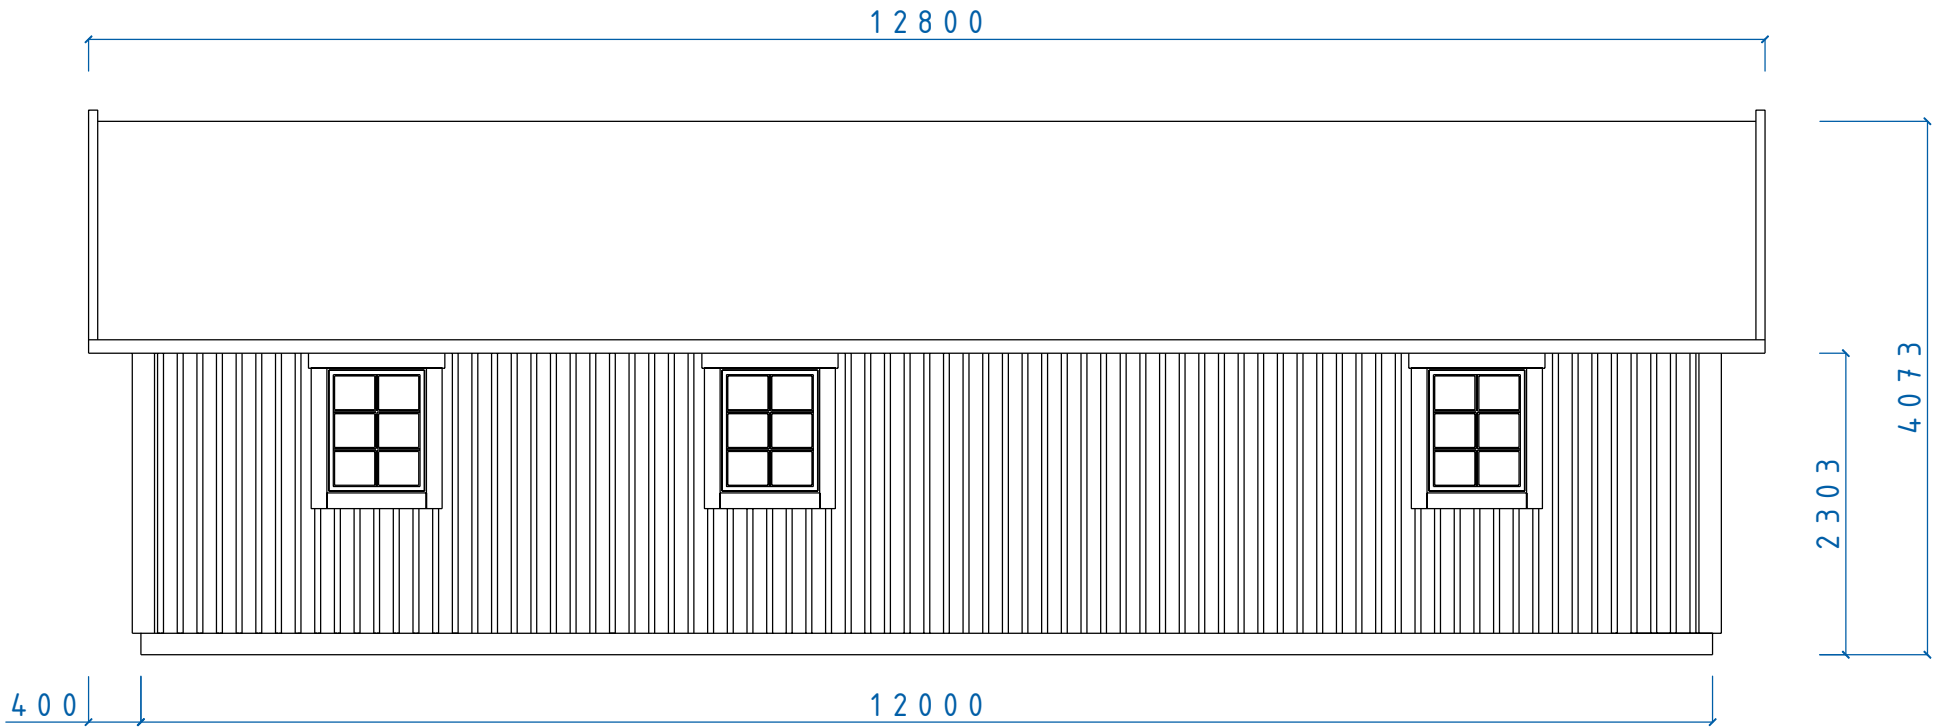



MEGA SERIE			
KORSBACKA FASAD			
F 8x10 D 9x20 TAK 30°			
SIZE	DATE	DWG NO.	REV
	060225	05100607	
SCALE	Designed by: SMÅLÄNNING		SHEET

REVISIONS				
ZONE	REV	DESCRIPTION	DATE	APPROVED

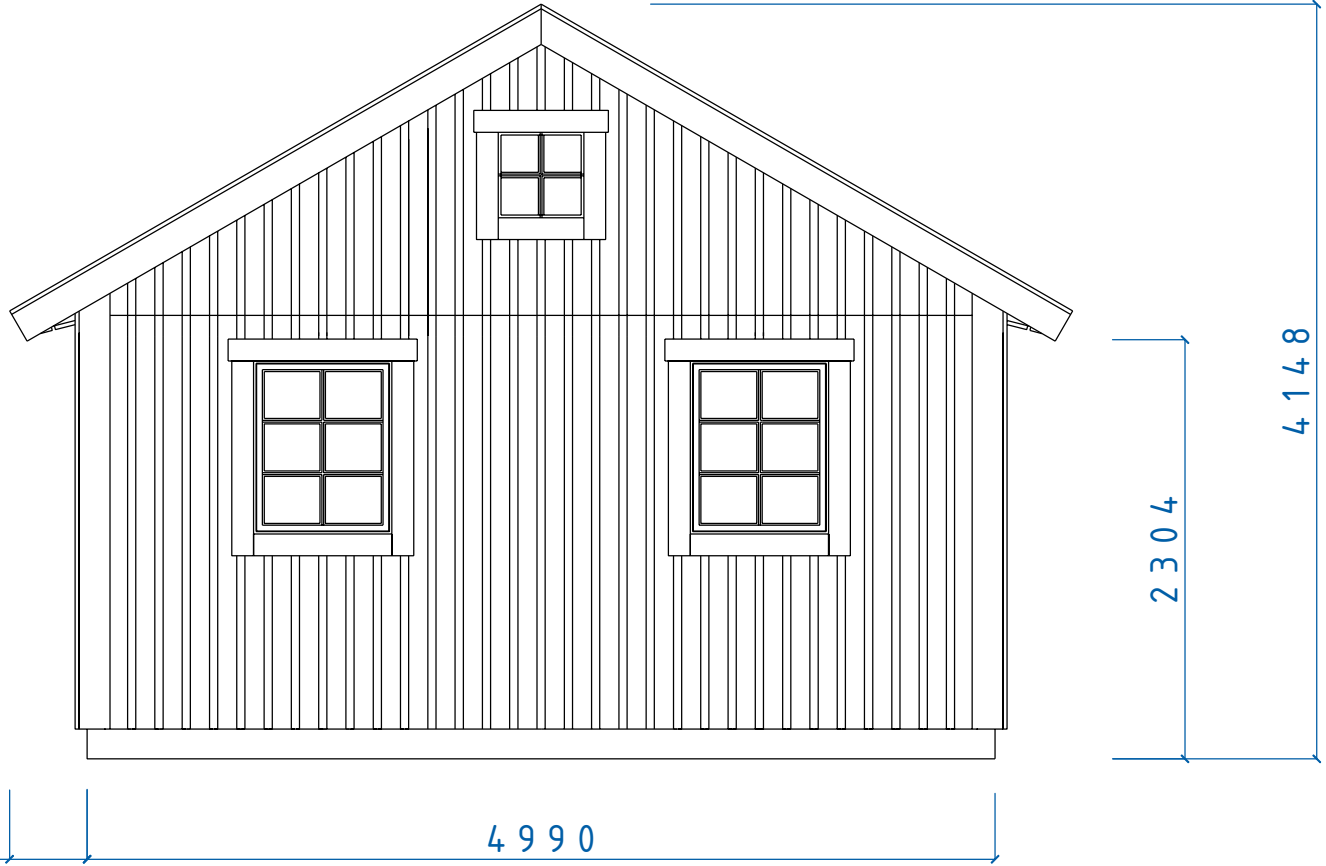

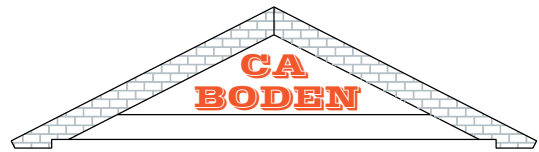		MEGA SERIE		
		FASAD GAVEL FÖNSTER 8x10 5x5		
SIZE	DATE	DWG NO.	REV	
	060517	05100567		
SCALE	Designed by: SMÄLÄNNING		SHEET	
Fiskaregatan 11 871 39 Härnösand		www.cabodense 0611-21790		Christer Arnborg Tele: 0705-984050

REVISIONS				
ZONE	REV	DESCRIPTION	DATE	APPROVED

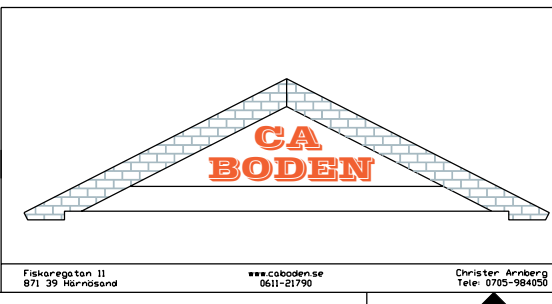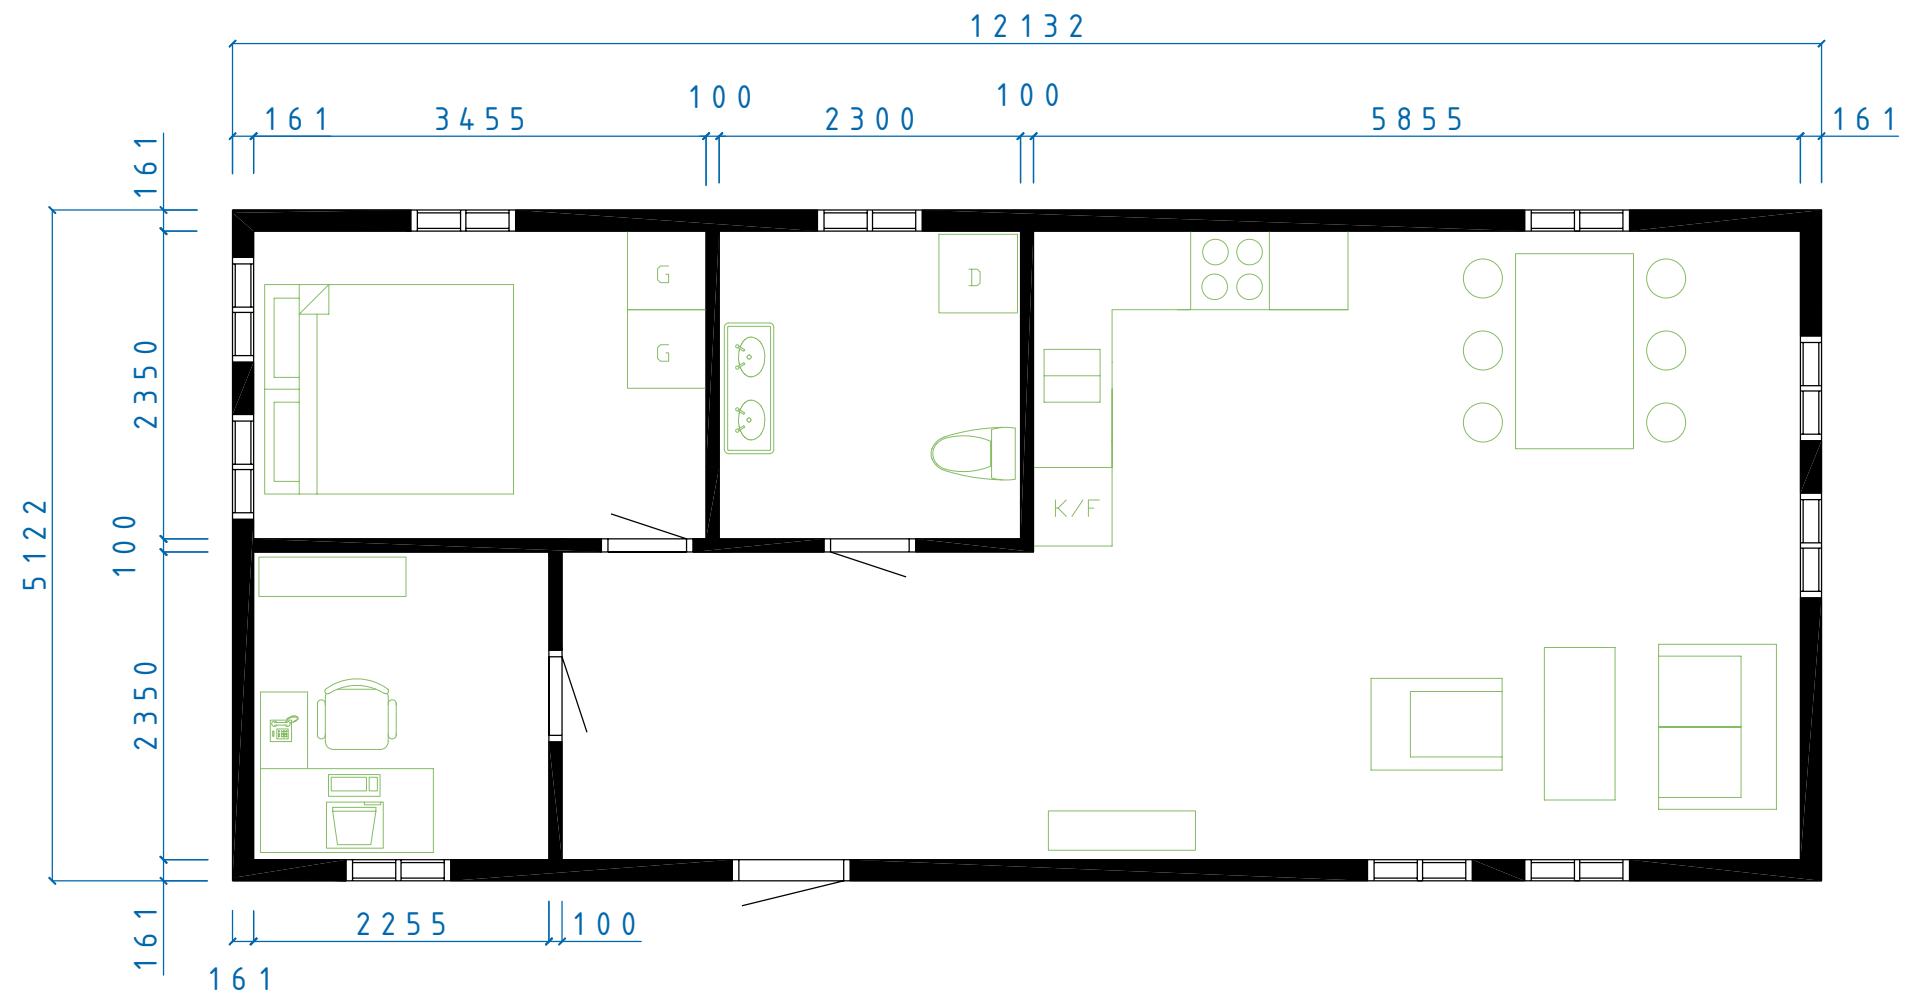


MEGA SERIE			
KORSBACKA PLAN			
SIZE	DATE	DWG NO.	REV
	060222	05100604	
SCALE	Designed by: SMÅLÄNNING		SHEET


Fiskaregatan 11
871 39 Hörnäsand

www.cabdense
0611-21790

Christer Arnberg
Tele: 0705-984050

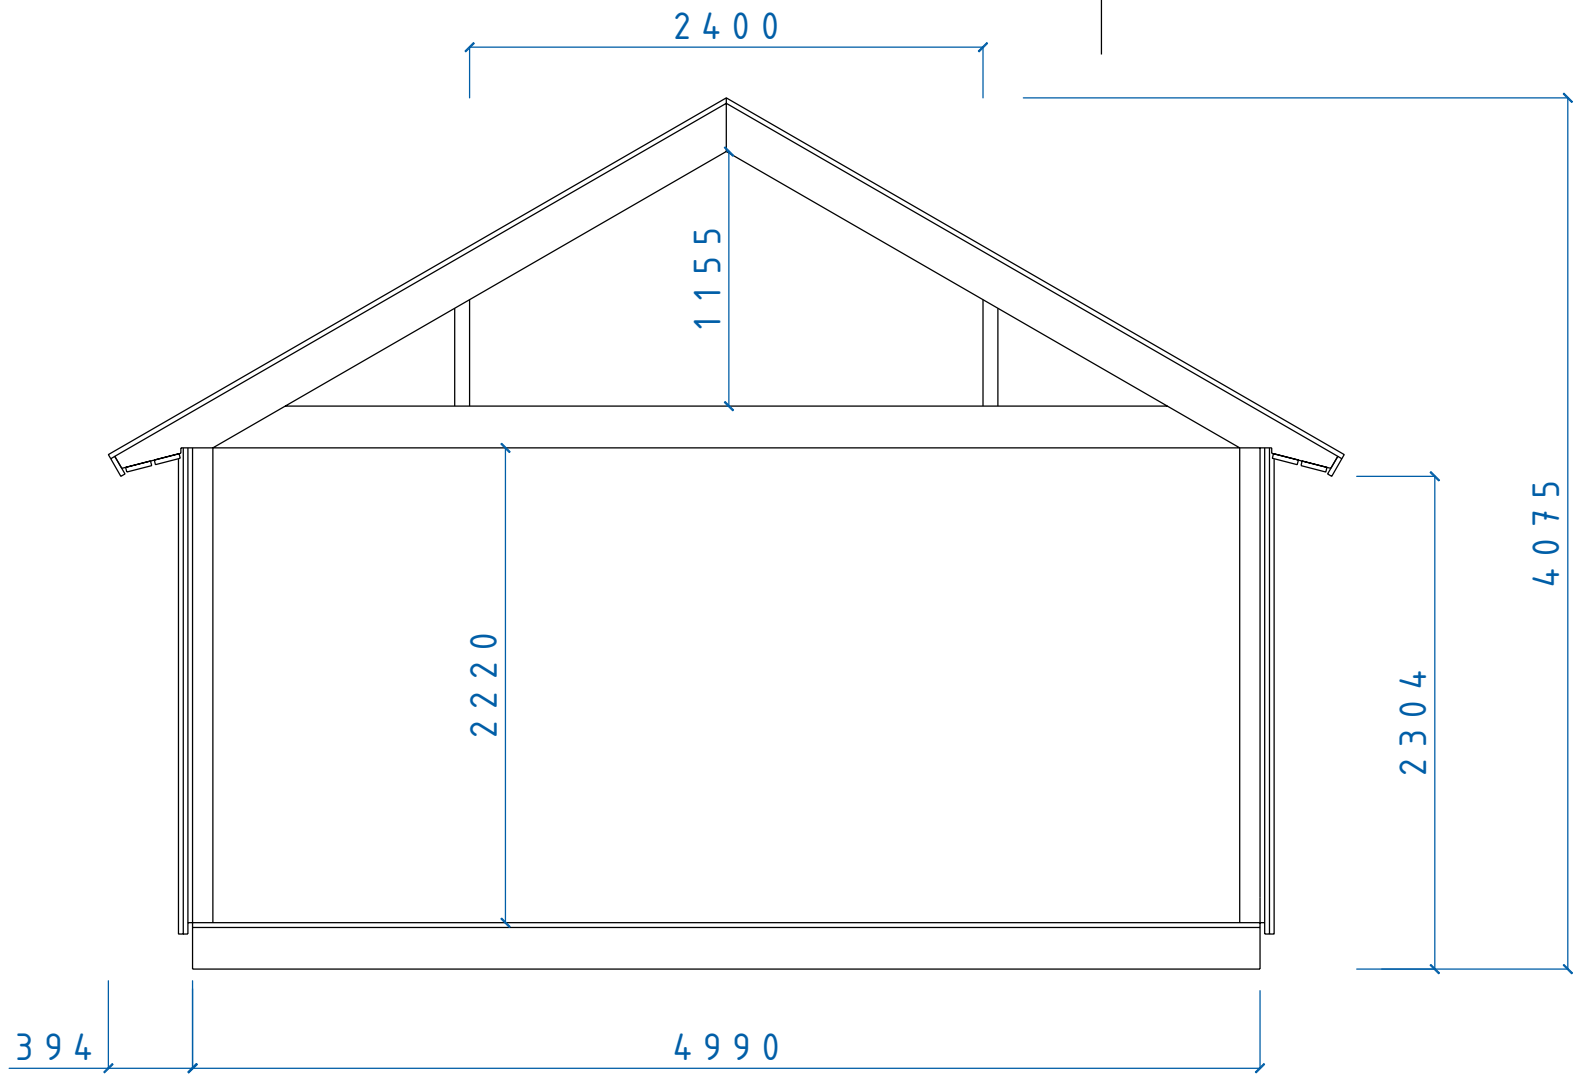

REVISIONS				
ZONE	REV	DESCRIPTION	DATE	APPROVED

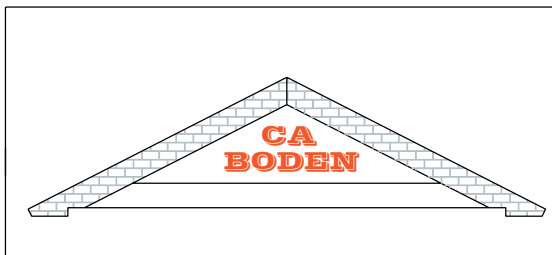

MEGA SERIE				
SEKTION MEGA SERIEN				
Tak 30° Sovloft				
SIZE	DATE	DWG NO.	REV	
	060204	05100451		