

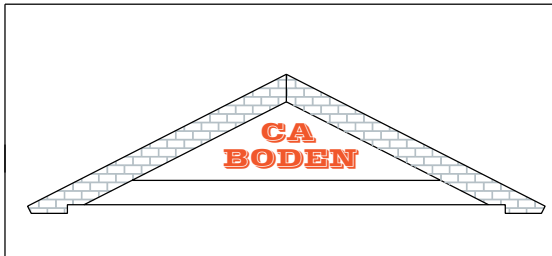


REVISIONS				
ZONE	REV	DESCRIPTION	DATE	APPROVED

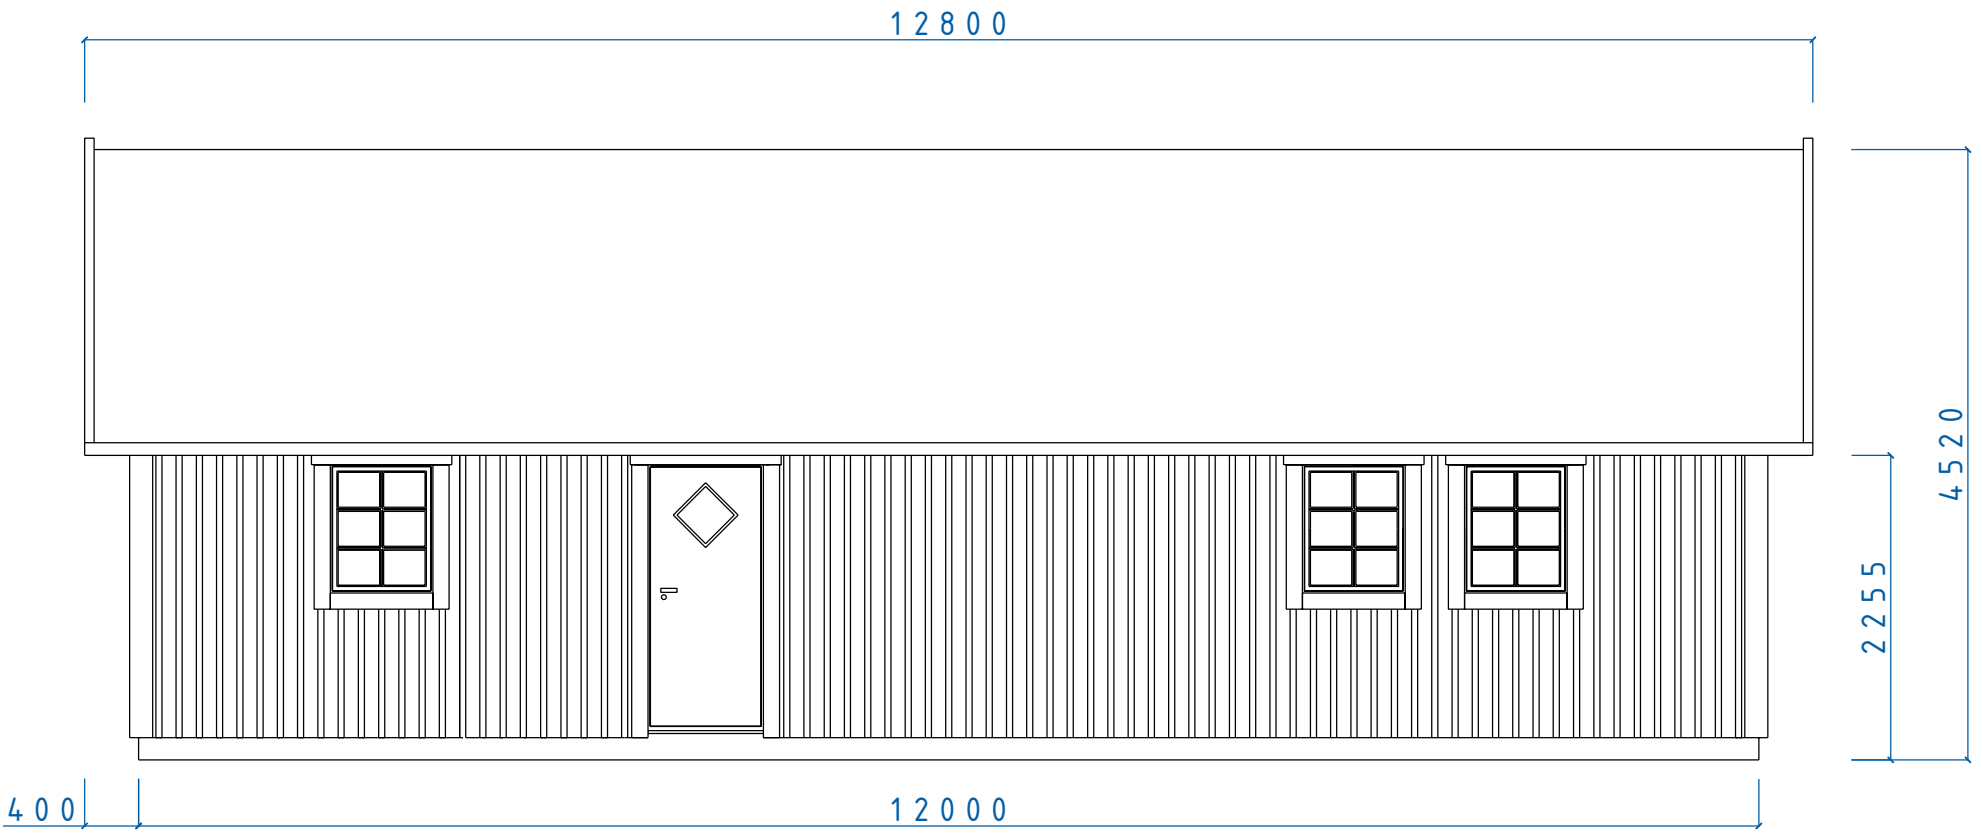


MEGA SERIE				
KORSBACKA FASAD				
F 8x10 D 9x20TAK 37°				
SIZE	DATE	DWG NO.	REV	
	060227	05100637		

REVISIONS				
ZONE	REV	DESCRIPTION	DATE	APPROVED

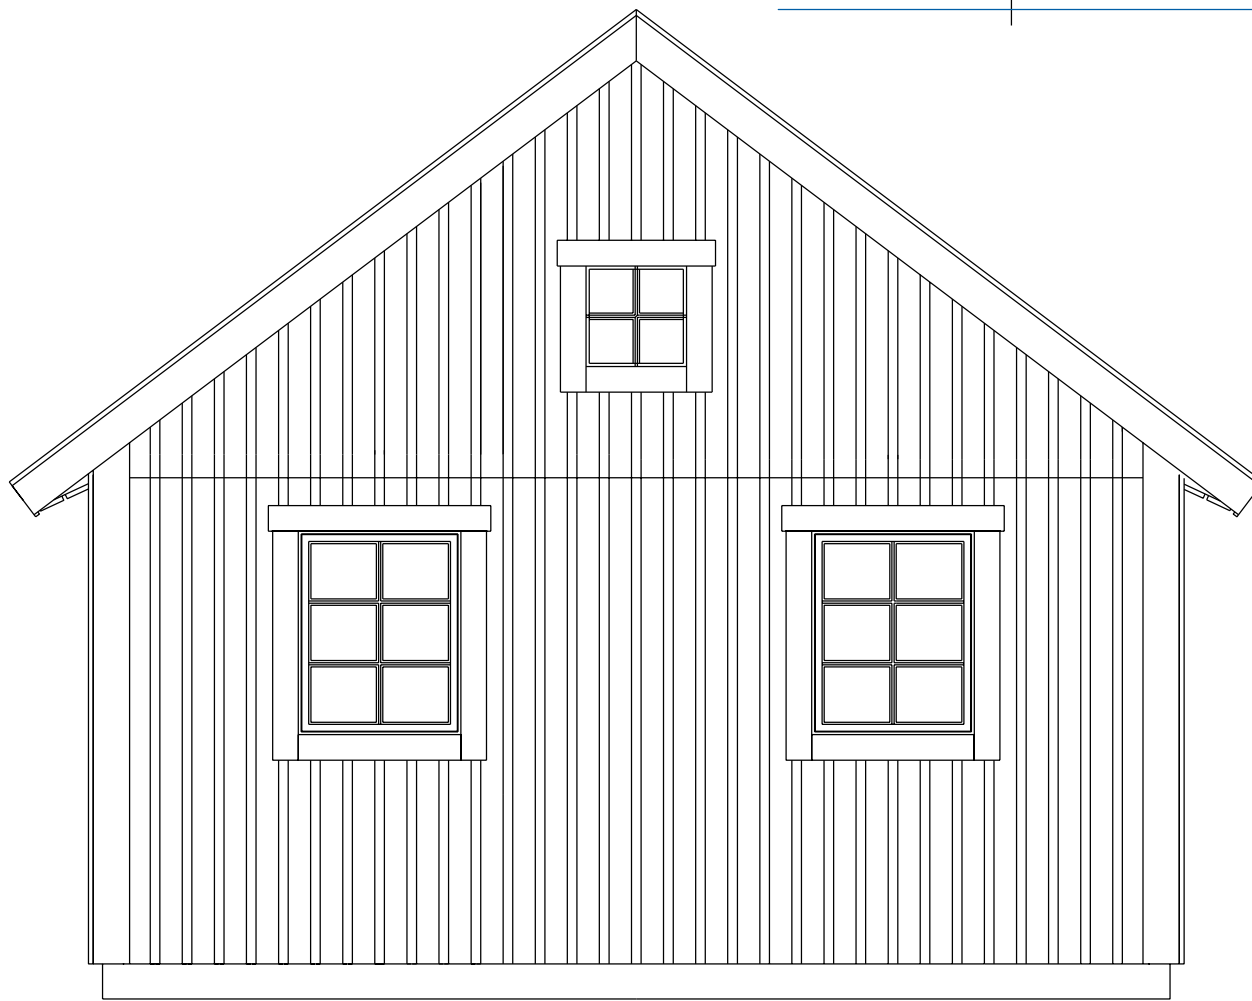



435 | 4990

2254 | 4626

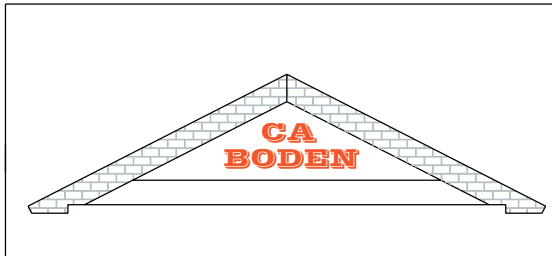


MEGA SERIE				
FASAD GAVEL				
F 8 x 10, 5 x 5				
SIZE	DATE	DWG NO.	REV	
	060214	05100524		

REVISIONS				
ZONE	REV	DESCRIPTION	DATE	APPROVED

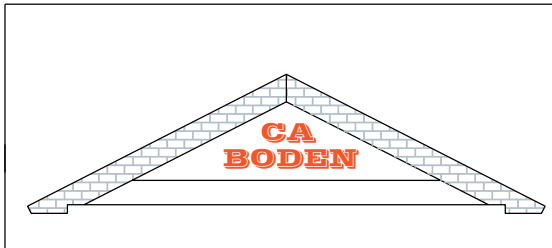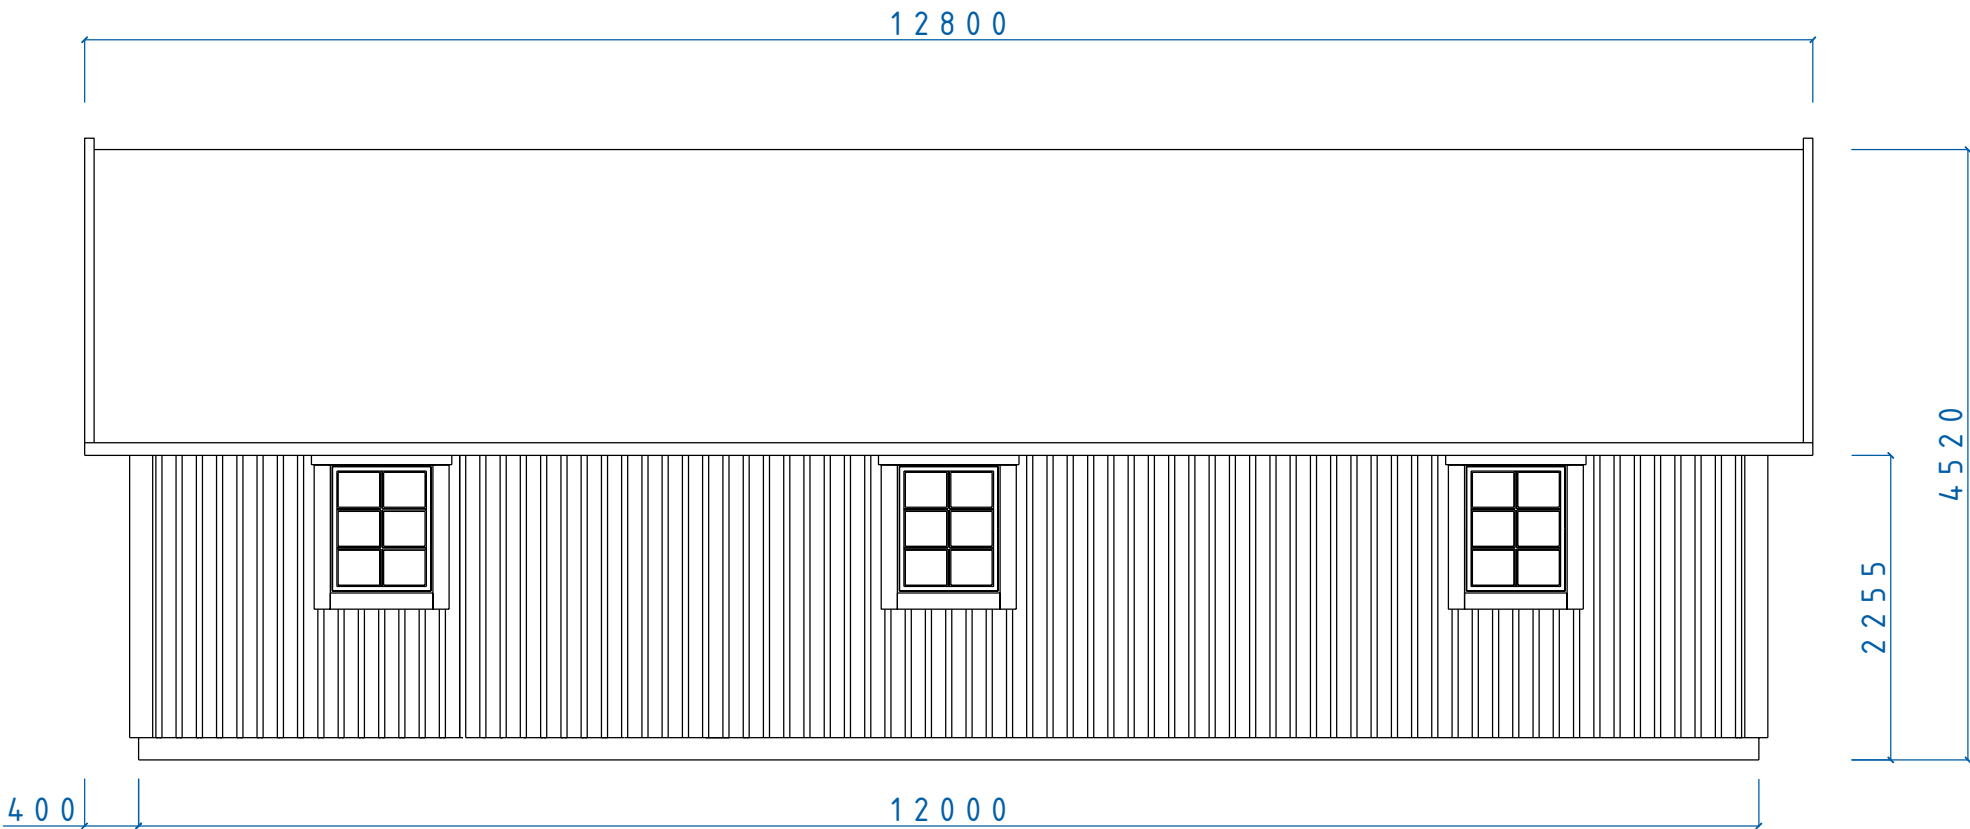


MEGA SERIE				
KORSBACKA FASAD				
F 8x10 TAK 37°				
SIZE	DATE	DWG NO.	REV	
	060227	05100635		

REVISIONS				
ZONE	REV	DESCRIPTION	DATE	APPROVED

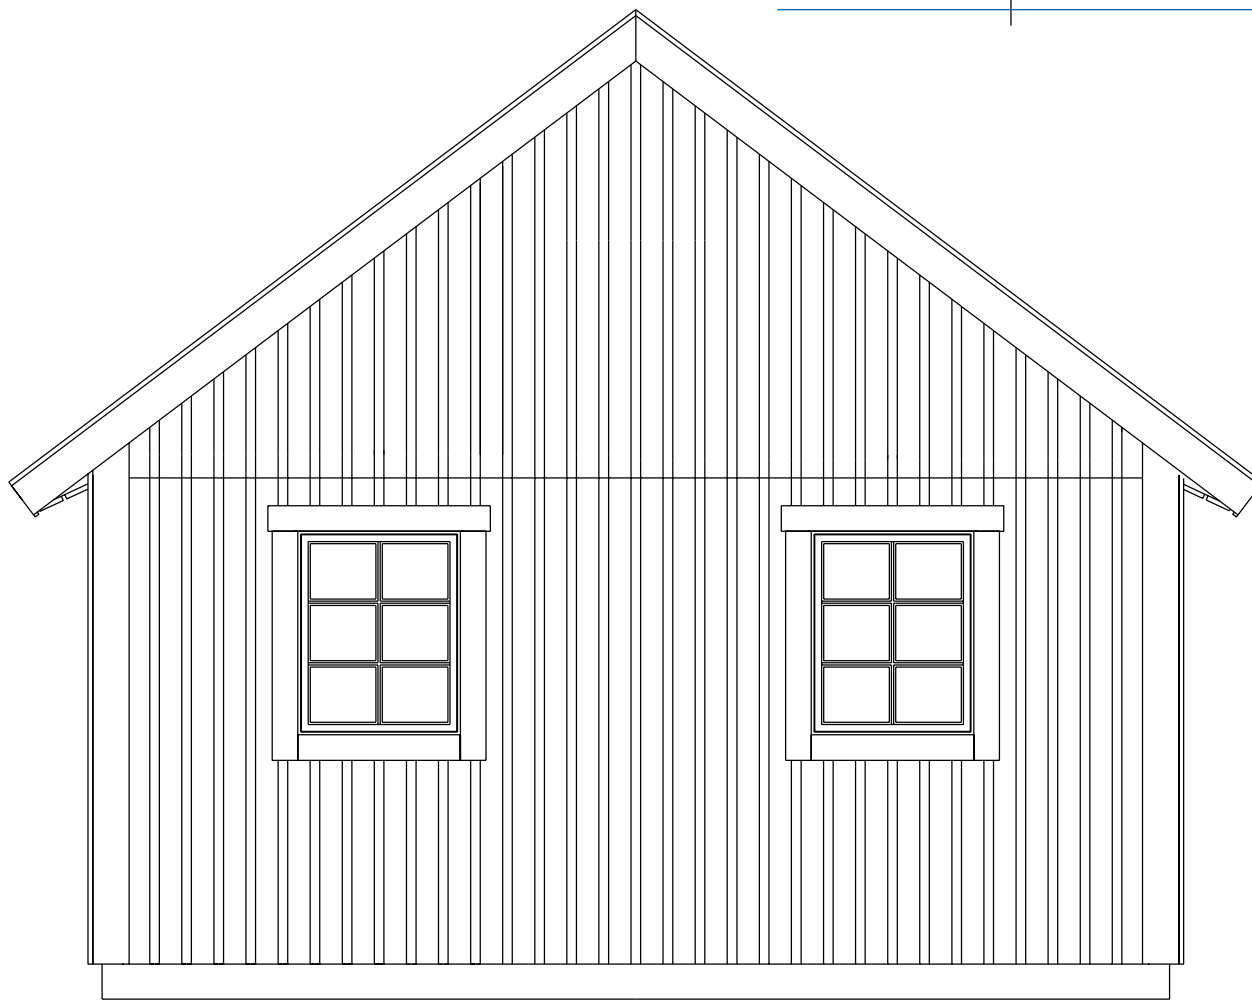



435 | 4990

2254 | 4626


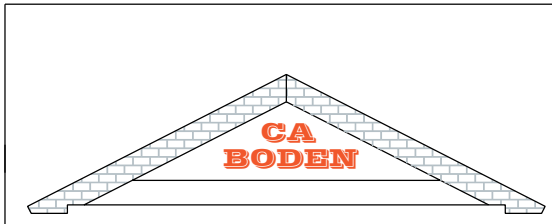


MEGA SERIE				
FASAD GAVEL				
F 8 x 10				
SIZE	DATE	DWG NO.	REV	
	060215	05100555		

REVISIONS				
ZONE	REV	DESCRIPTION	DATE	APPROVED

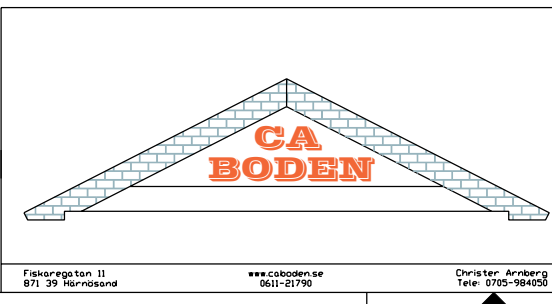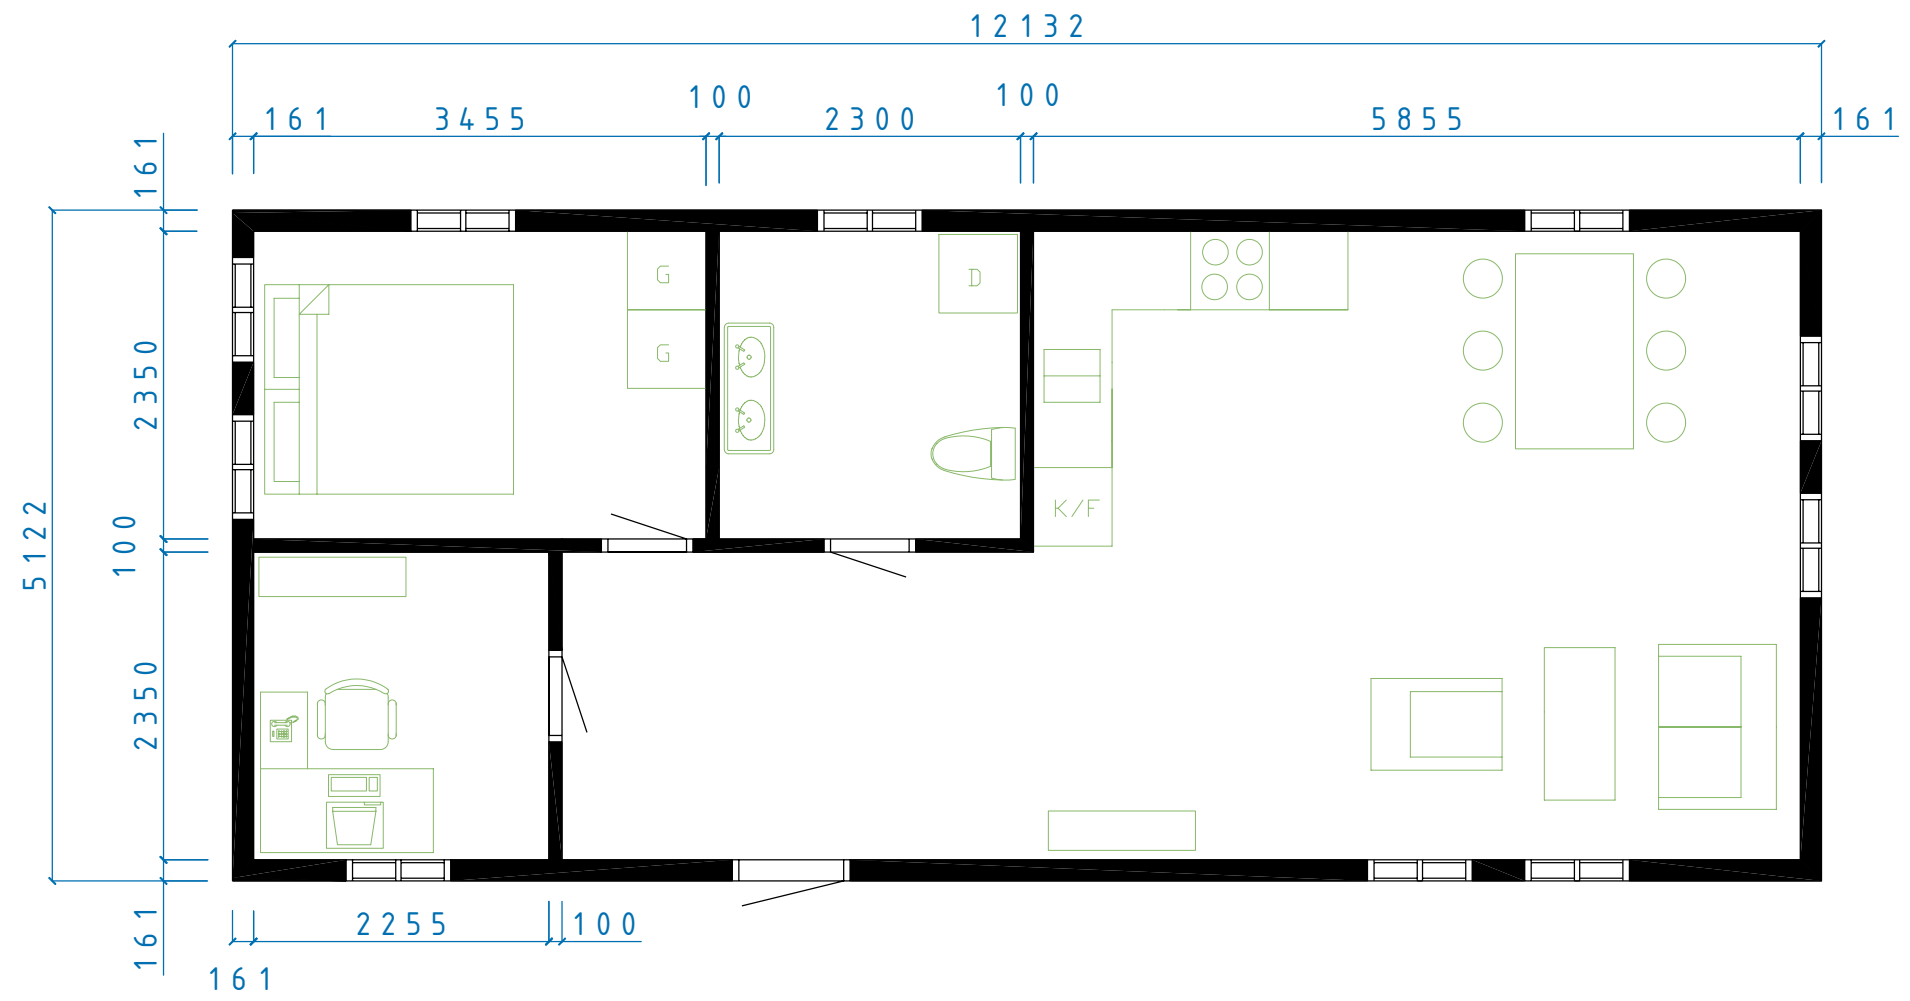

MEGA SERIE			
KORSBACKA PLAN			
SIZE	DATE	DWG NO.	REV
	060222	05100604	
SCALE	Designed by: SMÅLÄNNING		SHEET

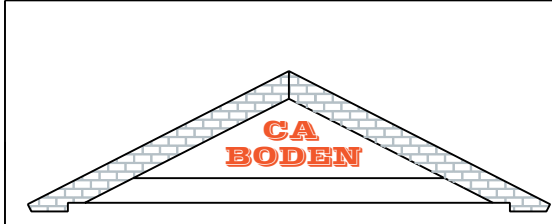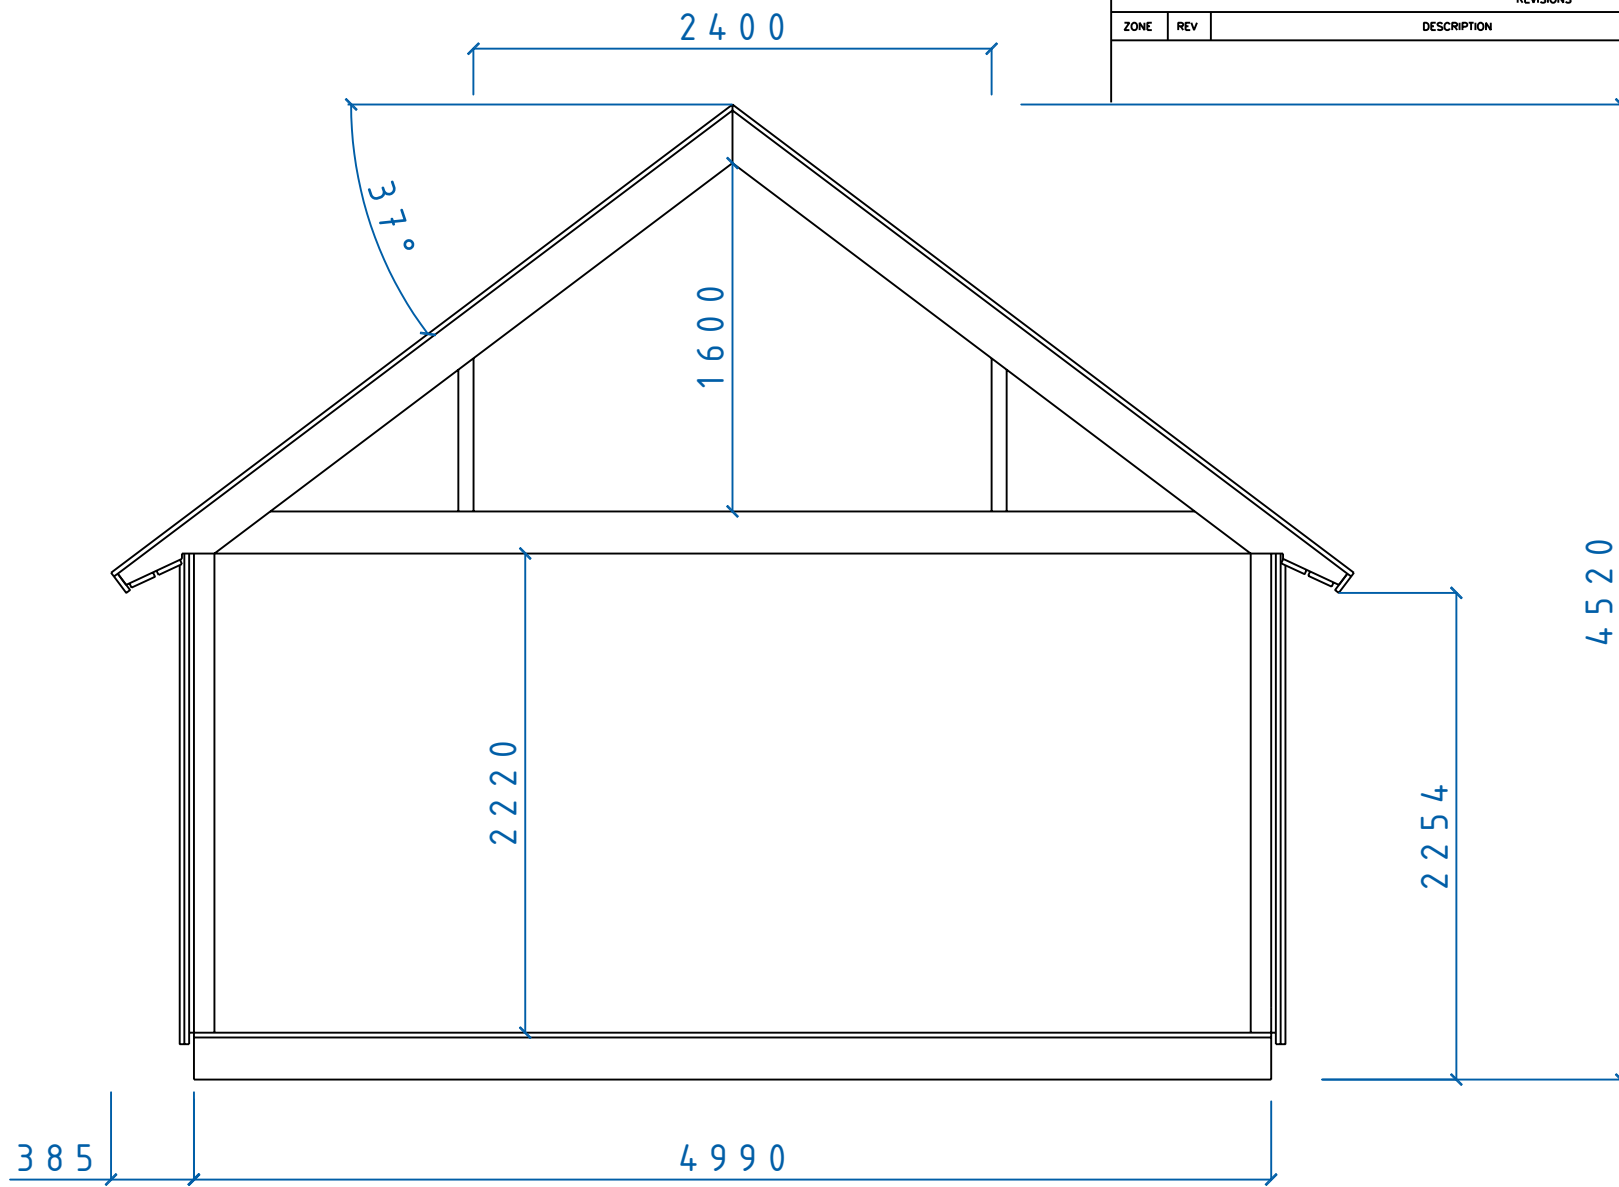

MEGA SERIE
 SEKTION MEGA SERIEN
 Tak 37° Sovloft

SIZE	DATE	DWG NO.	REV
		060204	05100452