
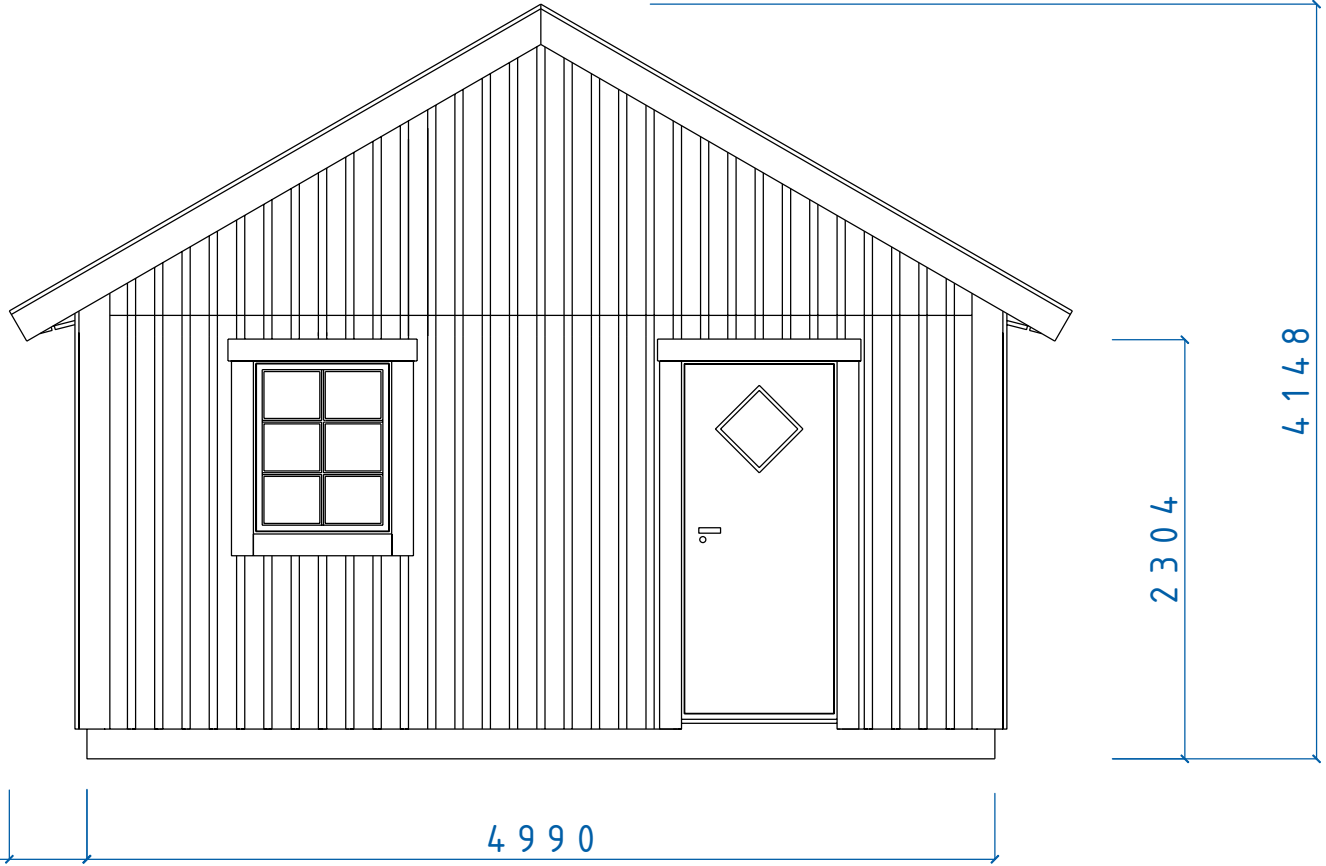


REVISIONS				
ZONE	REV	DESCRIPTION	DATE	APPROVED

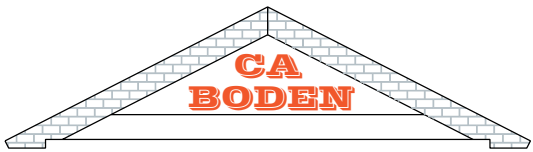

		MEGA SERIE		
		FASAD GAVEL FÖNSTER 8x10		
SIZE	DATE	DWG NO.	REV	
	060516	05100565		
SCALE	Designed by: SMÄLÄNNING		SHEET	



Fiskaregatan 11  
871 39 Härnösand

www.cabodense  
0611-21790

Christer Arnberg  
Tete: 0705-984050

REVISIONS				
ZONE	REV	DESCRIPTION	DATE	APPROVED

8000

 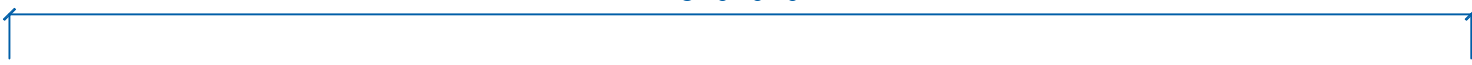

2303


4073



400



7200

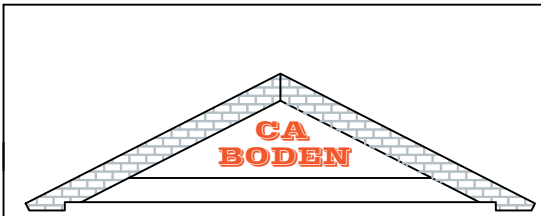

MEGA SERIE

MARIEFRED FASAD  
F 8x10 TAK 30°

SIZE	DATE	DWG NO.	REV
	060227	05100640	


Fiskaregatan 11  
871 39 Hårdsand

www.cabodens.se  
0611-21790

Christer Arnborg  
Telef: 0705-984050

SCALE      Designed by: SMALÄNNING      SHEET



REVISIONS				
ZONE	REV	DESCRIPTION	DATE	APPROVED

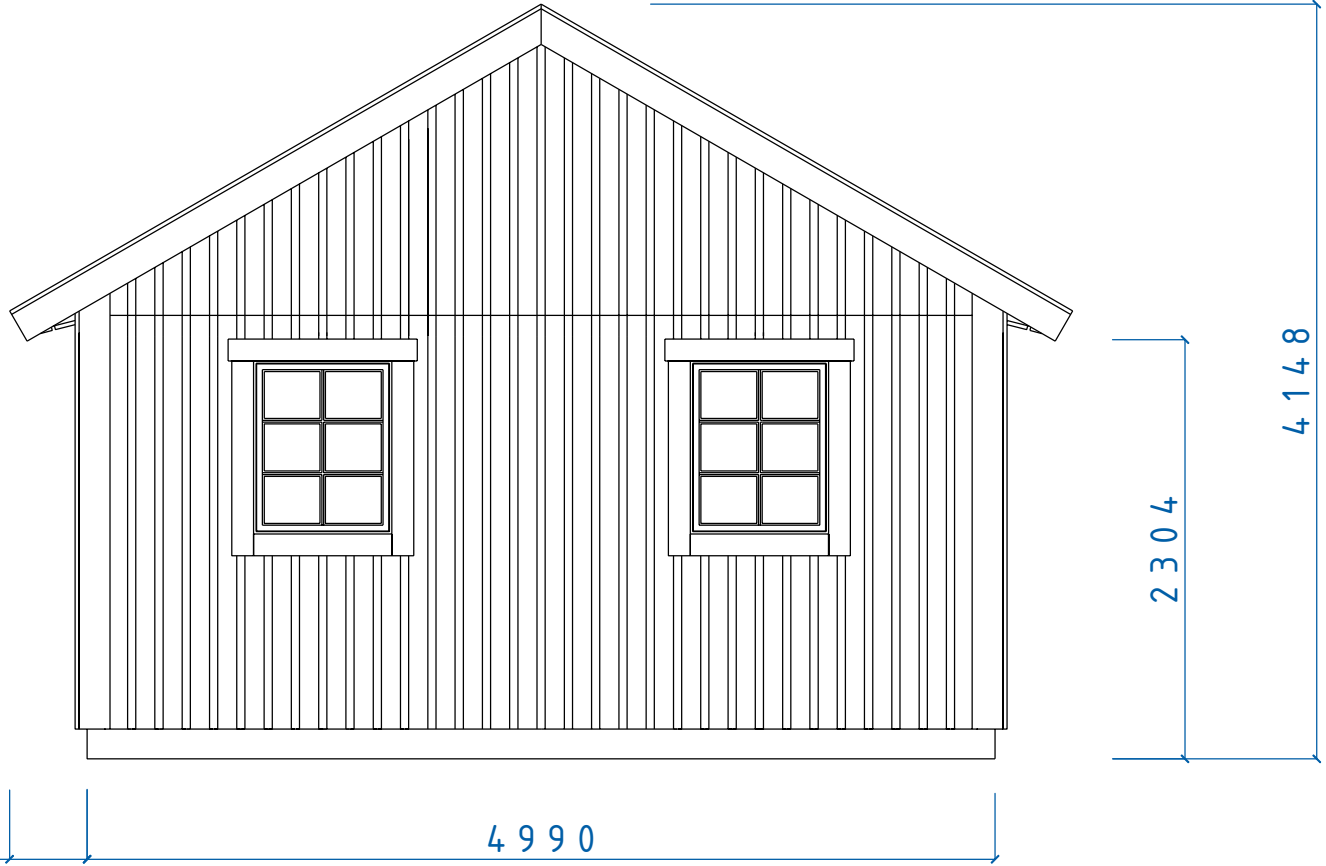

		MEGA SERIE		
		FASAD GAVEL FÖNSTER 8x10		
SIZE	DATE	DWG NO.	REV	
	060516	05100558		
SCALE	Designed by: SMÄLÄNNING		SHEET	

REVISIONS				
ZONE	REV	DESCRIPTION	DATE	APPROVED


8000

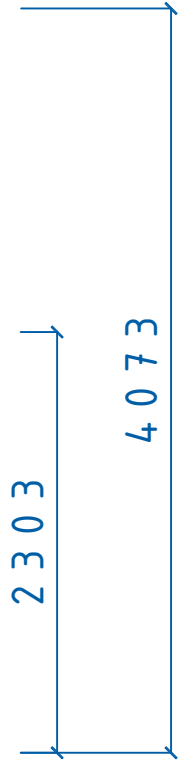 

400



7200


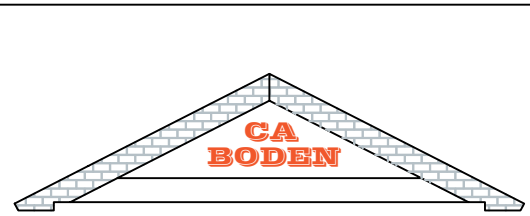


MEGA SERIE

MARIEFRED FASAD  
TAK 30°

SIZE	DATE	DWG NO.	REV
	060227	05100638	

REVISIONS				
ZONE	REV	DESCRIPTION	DATE	APPROVED

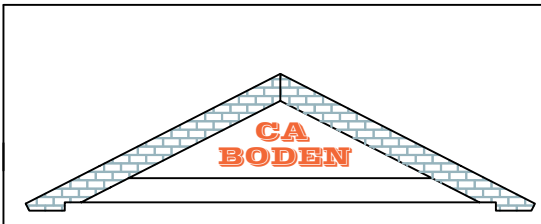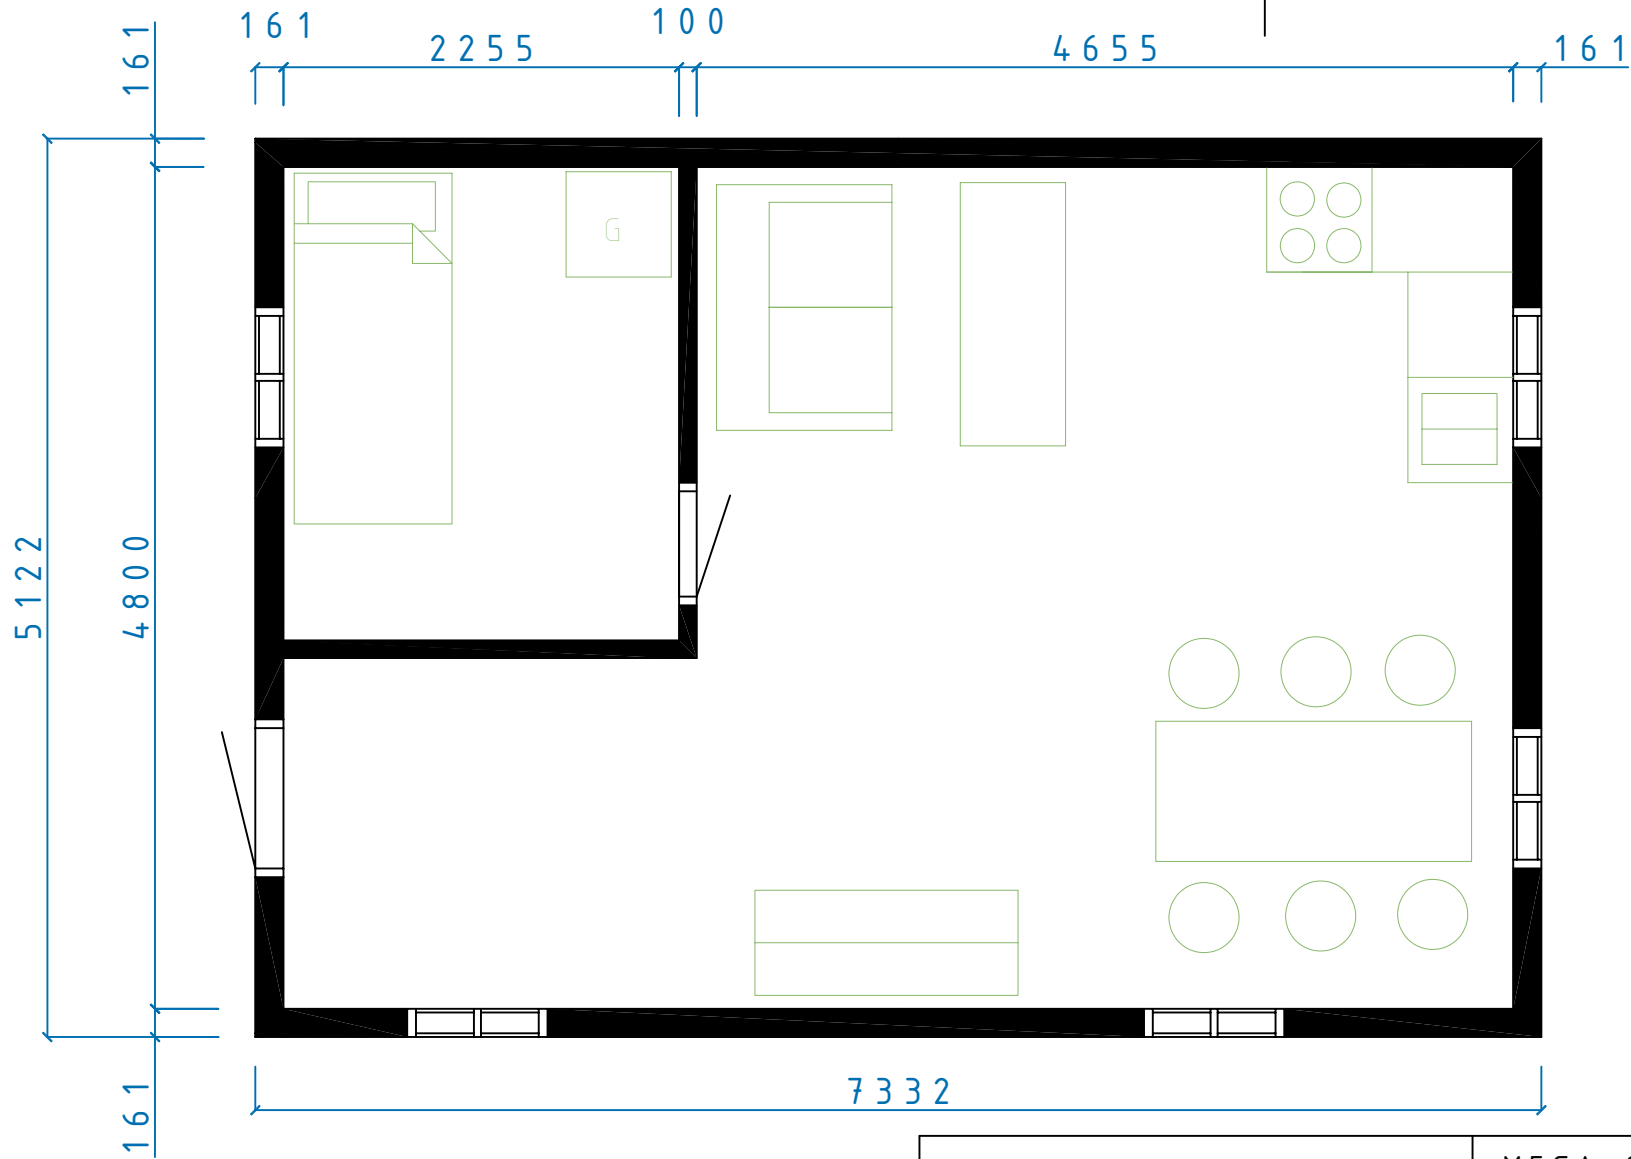

MEGA SERIE


MARIEFRED  
PLAN

SIZE	DATE	DWG NO.	REV
	060213	05100534	


Flikerogatan 11  
871 39 Hålrödssand

Christen Arrberg  
Tele: 0705-984050

SCALE      Designed by: SMALÄNNING      SHEET

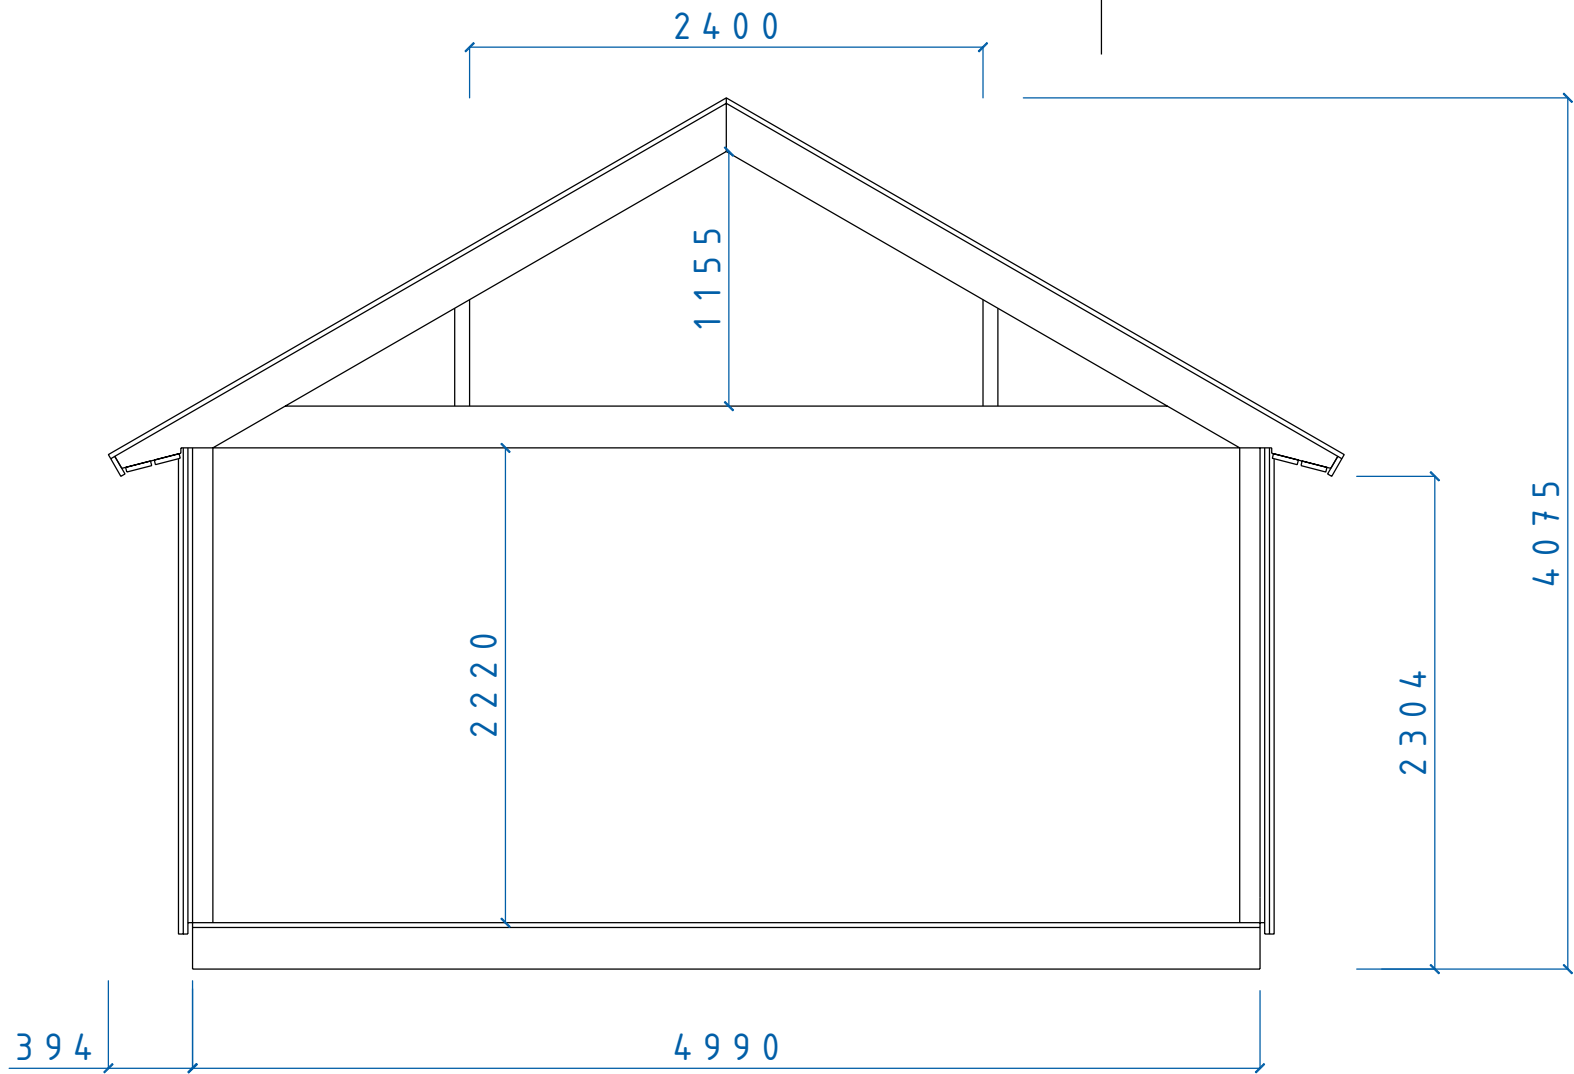

REVISIONS				
ZONE	REV	DESCRIPTION	DATE	APPROVED

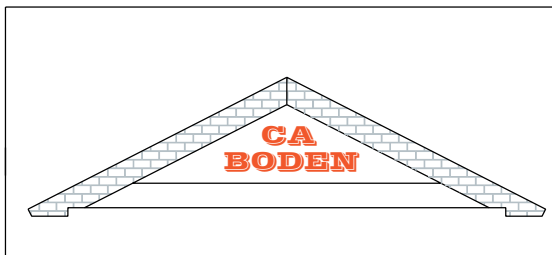

MEGA SERIE

SEKTION MEGA SERIEN  
Tak 30° Sovloft

SIZE	DATE	DWG NO.	REV
	060204	05100451	