


REVISIONS

ZONE	REV	DESCRIPTION	DATE	APPROVED
------	-----	-------------	------	----------

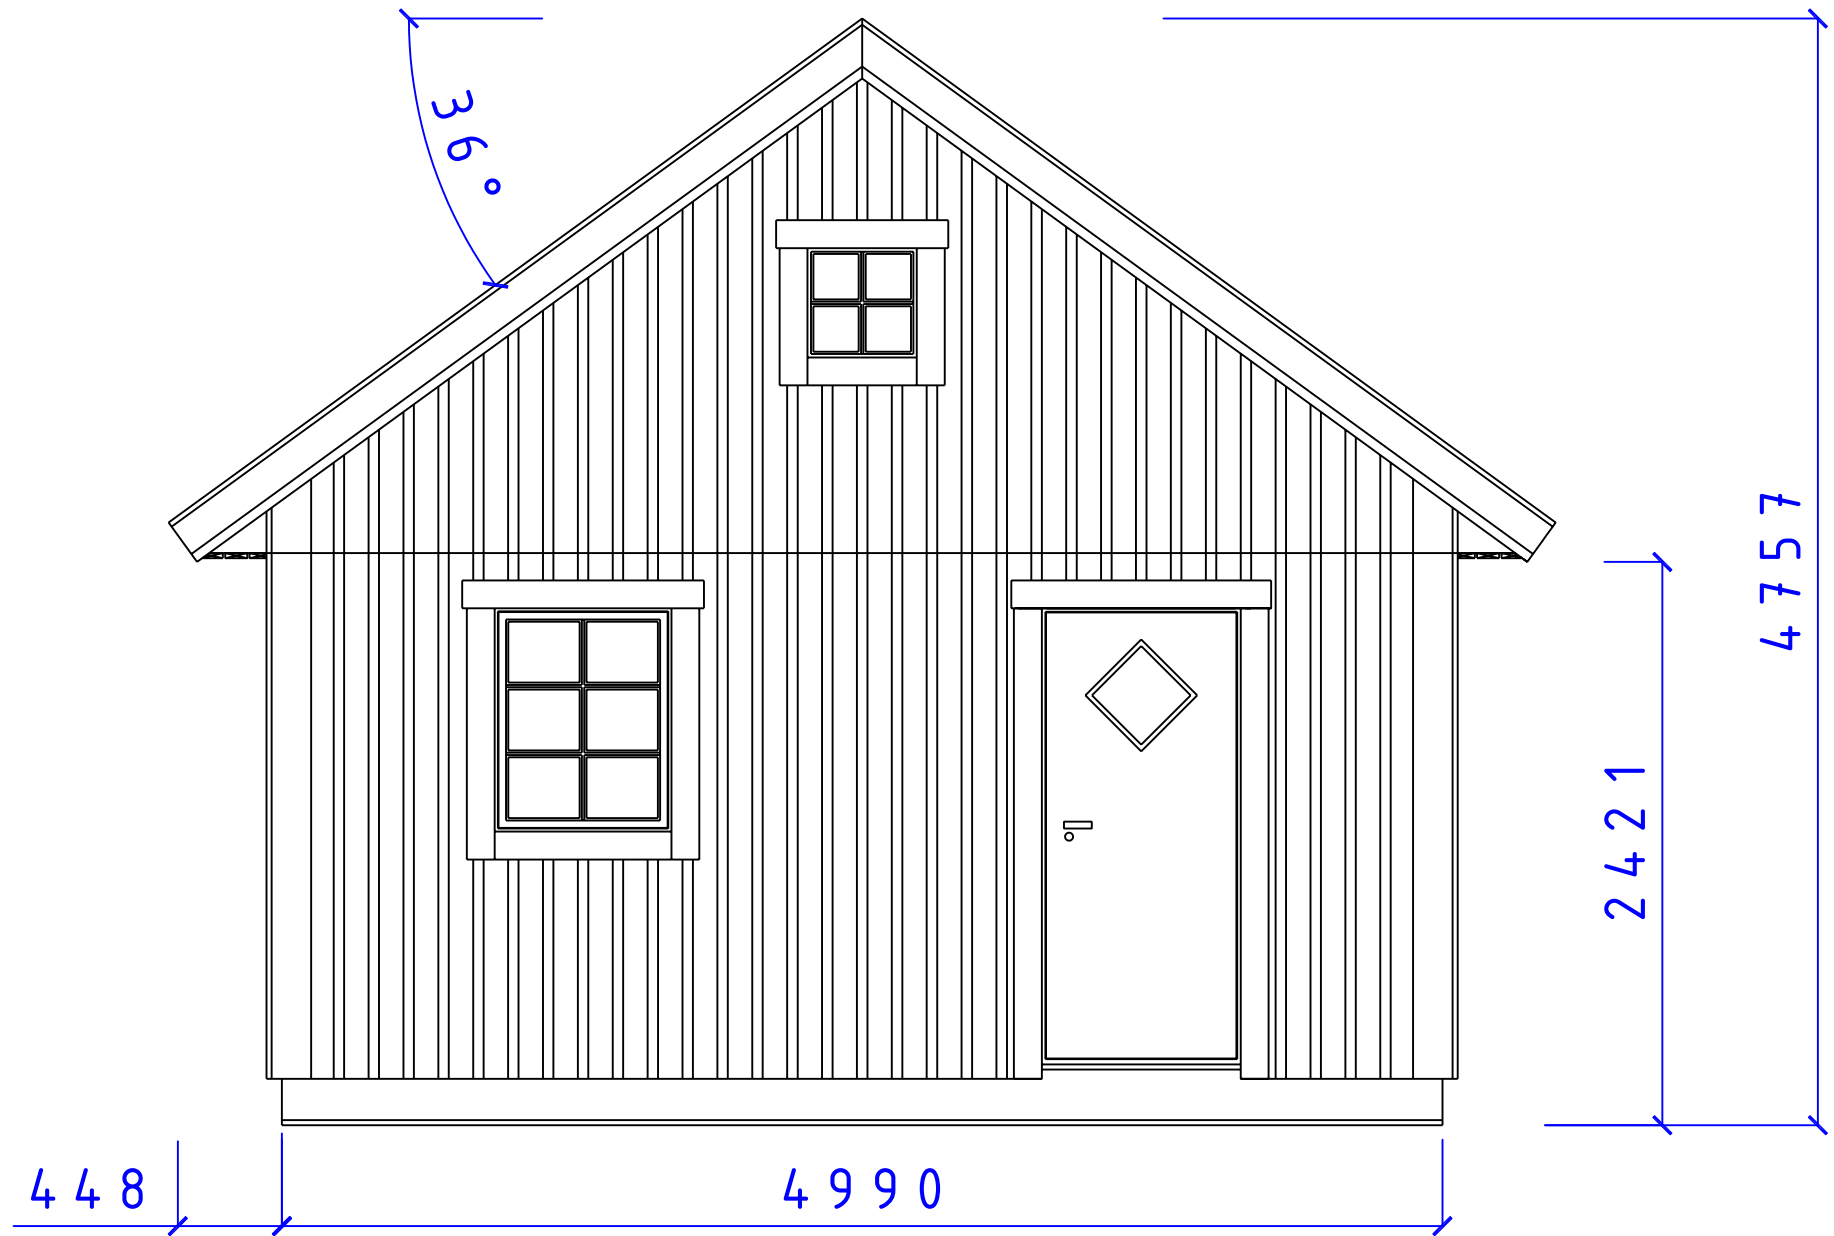

CA-BODEN AB
 STUGOR FÖR SJÄLMONTAGE


SERIE MEGA


FASAD GAVEL

F 8 x 10 5 x 5 D 9 x 20 T 36°

SIZE	DATE	DWG NO.	REV
	090222	05101586	


REVISIONS				
ZONE	REV	DESCRIPTION	DATE	APPROVED

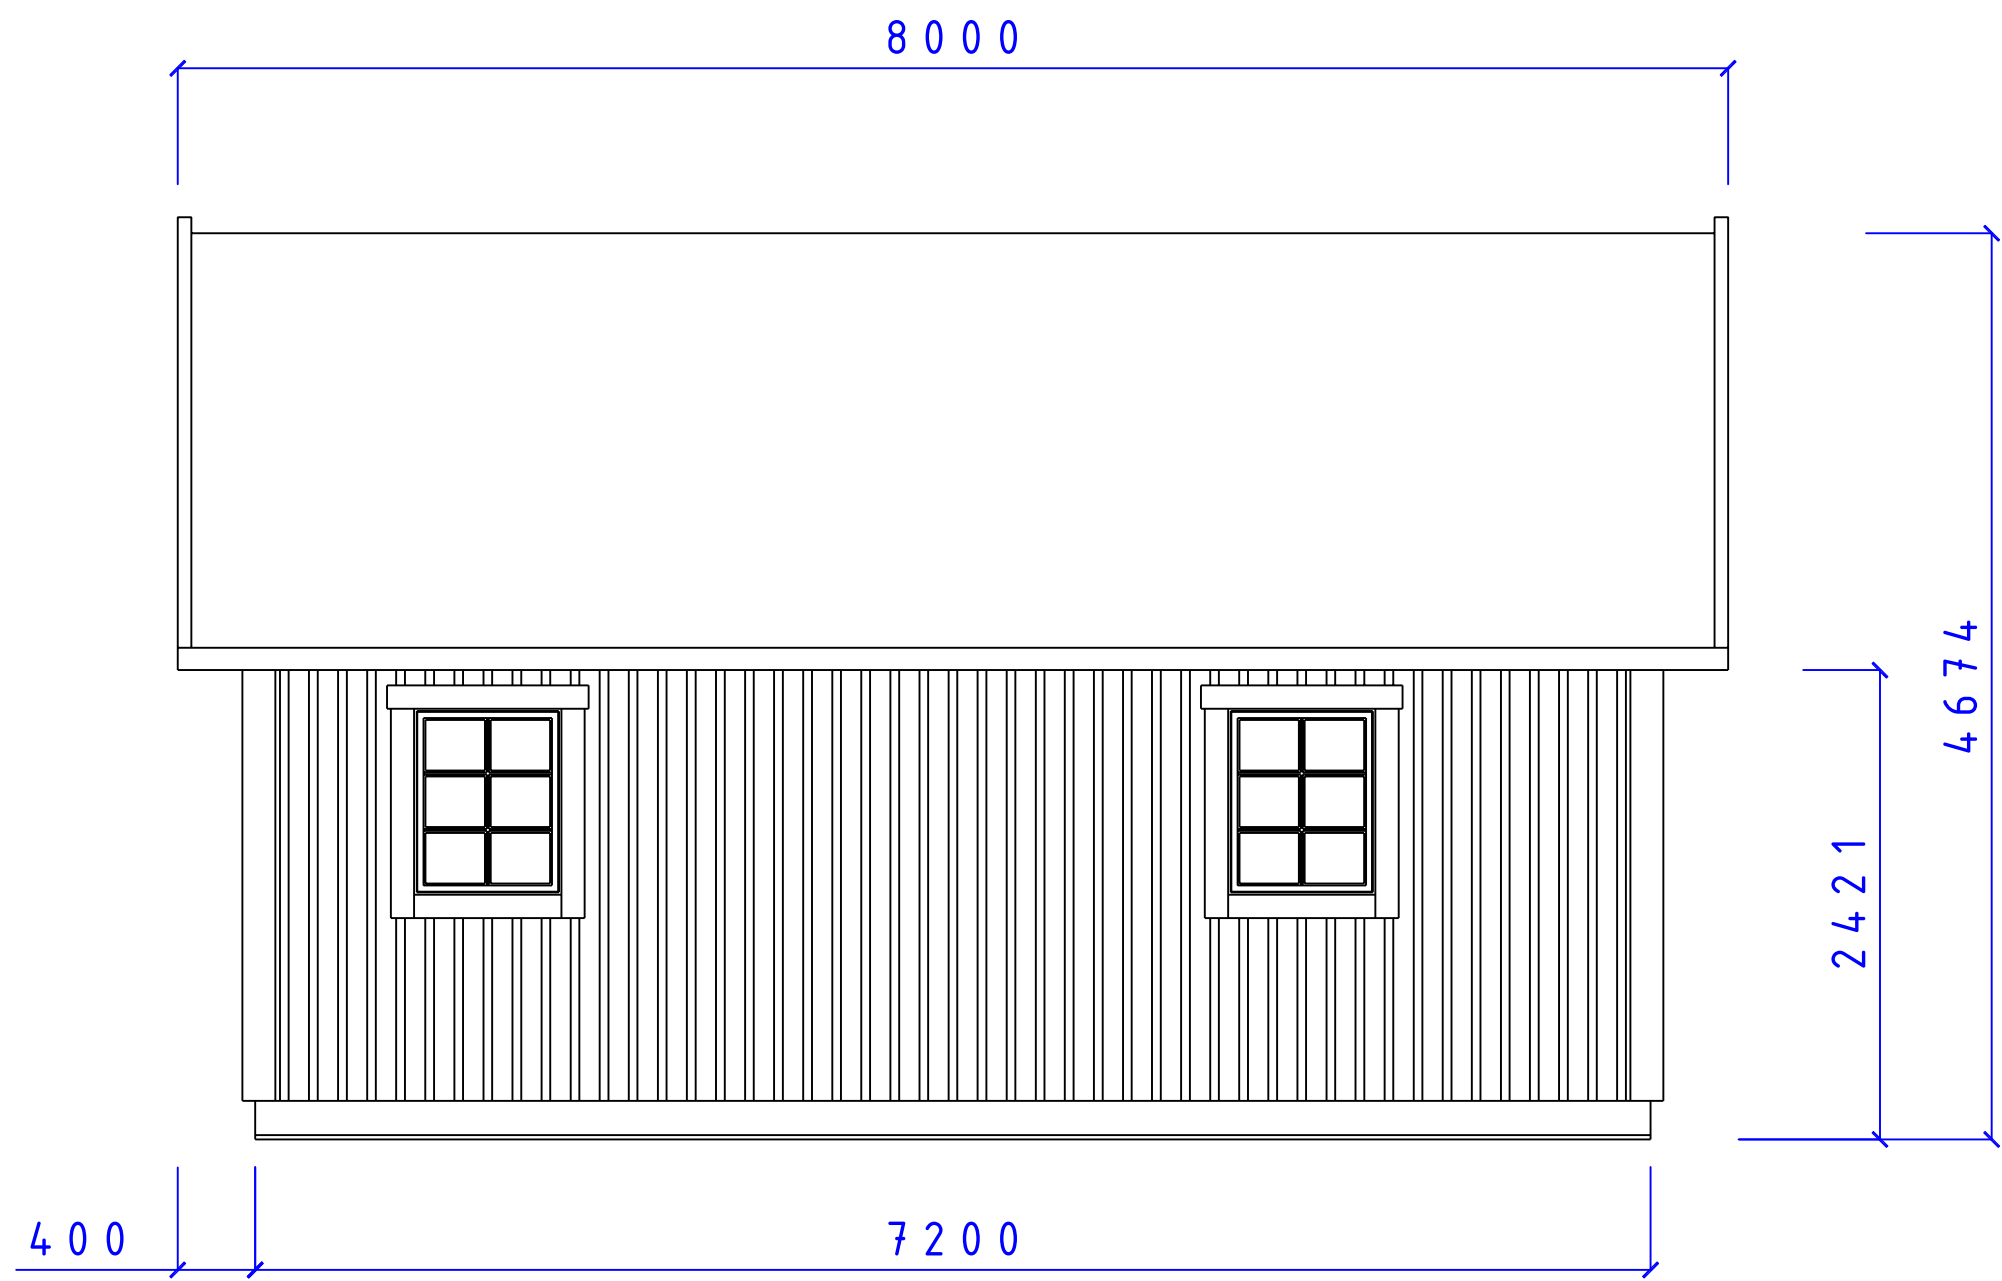

 CA-BODEN AB STUGOR FÖR SJÄLMONTAGE		SERIE MEGA		
		MARIEFRED FASAD F8x10 T36°		
SIZE	DATE	DWG NO.	REV	
	090222	05101581		
<small>Fiskärsgatan 11 871 39 Herrörsand</small>		<small>www.caboden.se 0611-21790</small>		<small>Christer Arnborg Tele: 0705-984050</small>
SCALE: 1:100/A3			Designed by: SMÅLÄNNING	SHEET

REVISIONS

ZONE	REV	DESCRIPTION	DATE	APPROVED
------	-----	-------------	------	----------

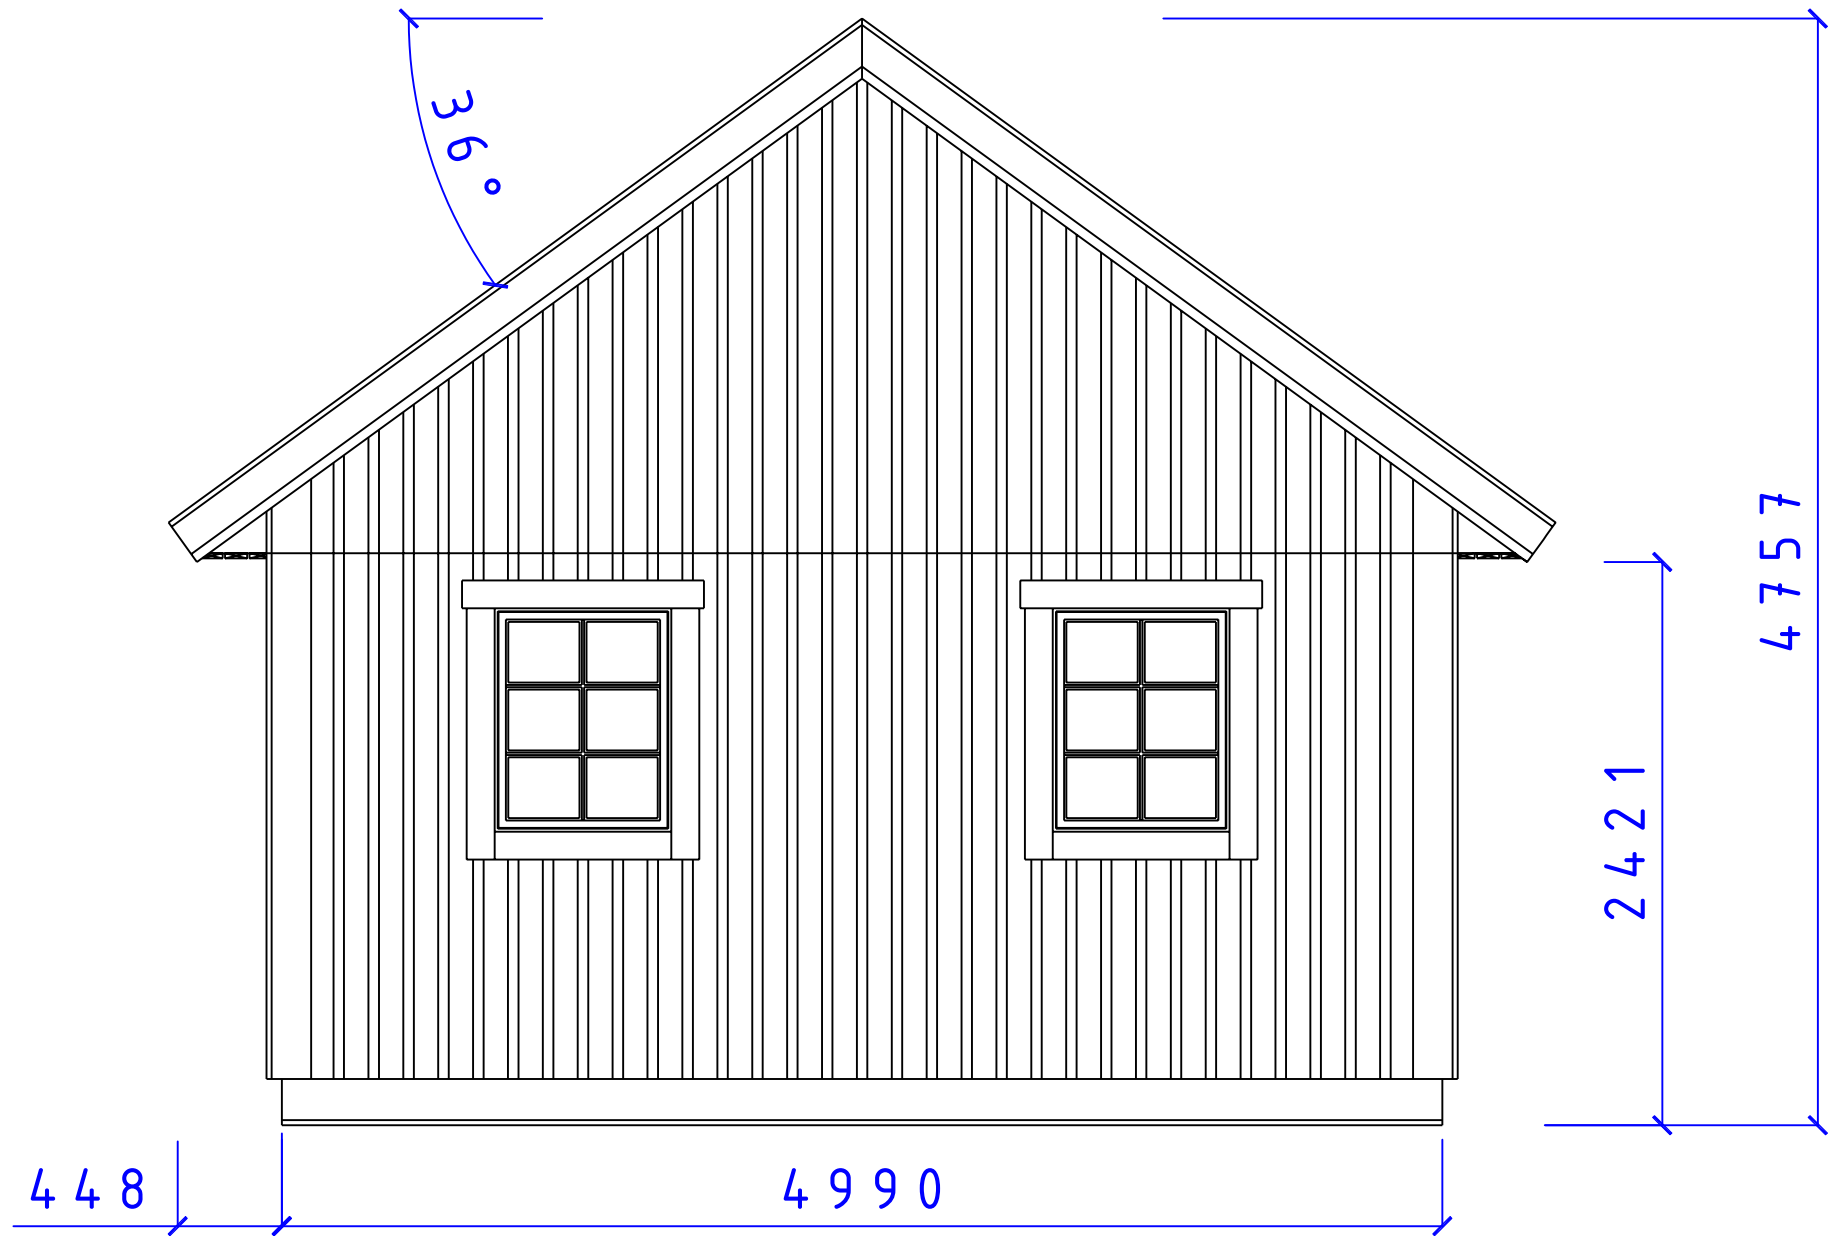

CA-BODEN AB
STUGOR FÖR SJÄLMONTAGE


SERIE MEGA


FASAD GAVEL

F 8 x 10 T 36°


SIZE	DATE	DWG NO.	REV
	090212	05101520	


REVISIONS				
ZONE	REV	DESCRIPTION	DATE	APPROVED

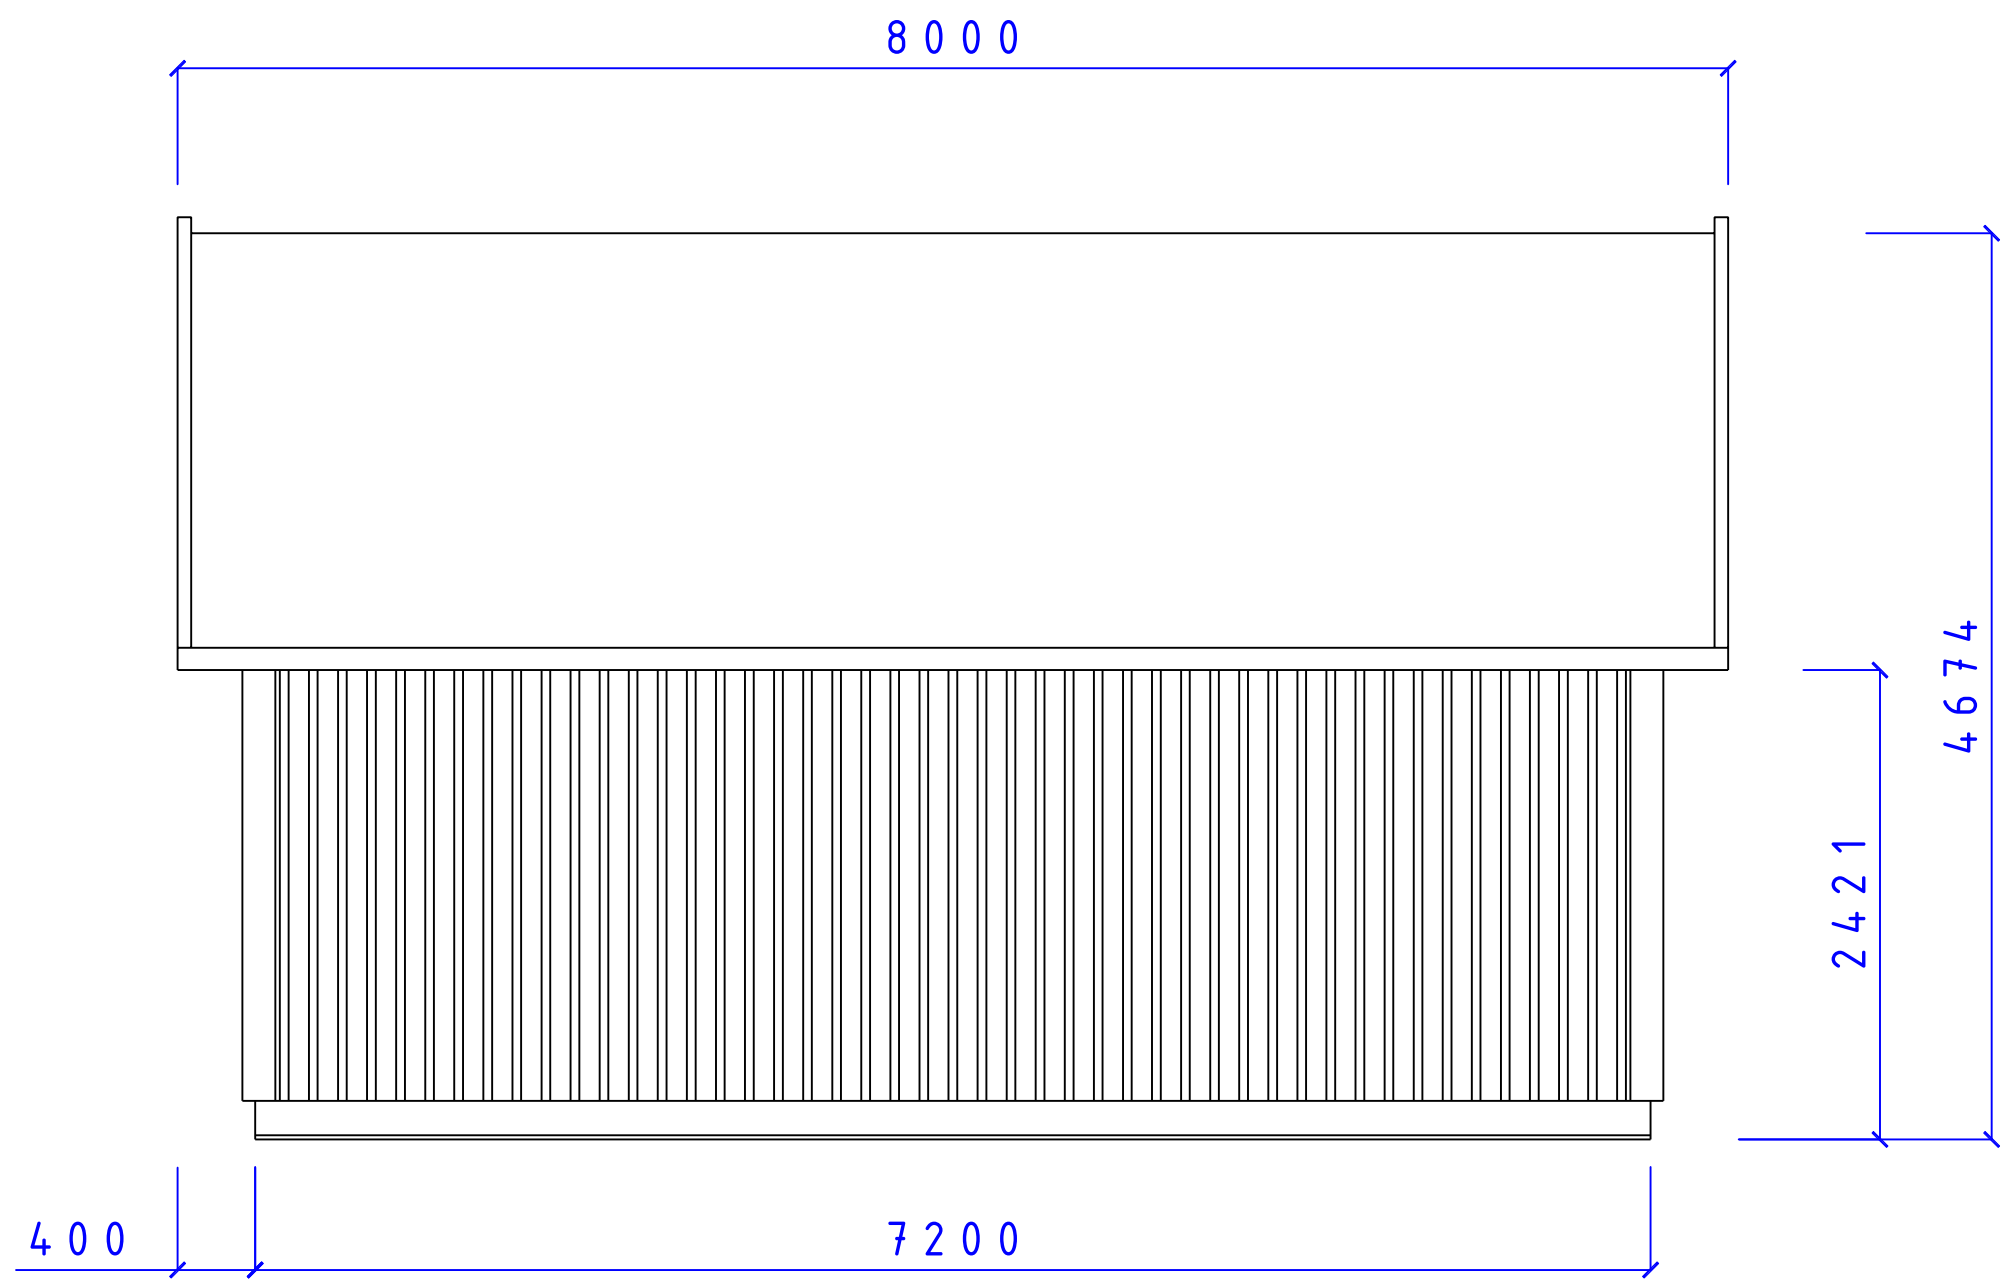

 CA-BODEN AB STUGOR FÖR SJÄLMONTAGE		SERIE MEGA	
		MARIEFRED FASAD T36°	
SIZE	DATE	DWG NO.	REV
	090222	05101583	
<small>Fiskaregatan 11 871 39 Herrörsåsa</small>		<small>***ca-boden** 0611-21790</small>	
<small>Christer Arnborg Tele: 0705-984050</small>		<small>SCALE: 1:100/A3</small>	<small>Designed by: SMÅLÄNNING</small>
			<small>SHEET</small>

REVISIONS				
ZONE	REV	DESCRIPTION	DATE	APPROVED

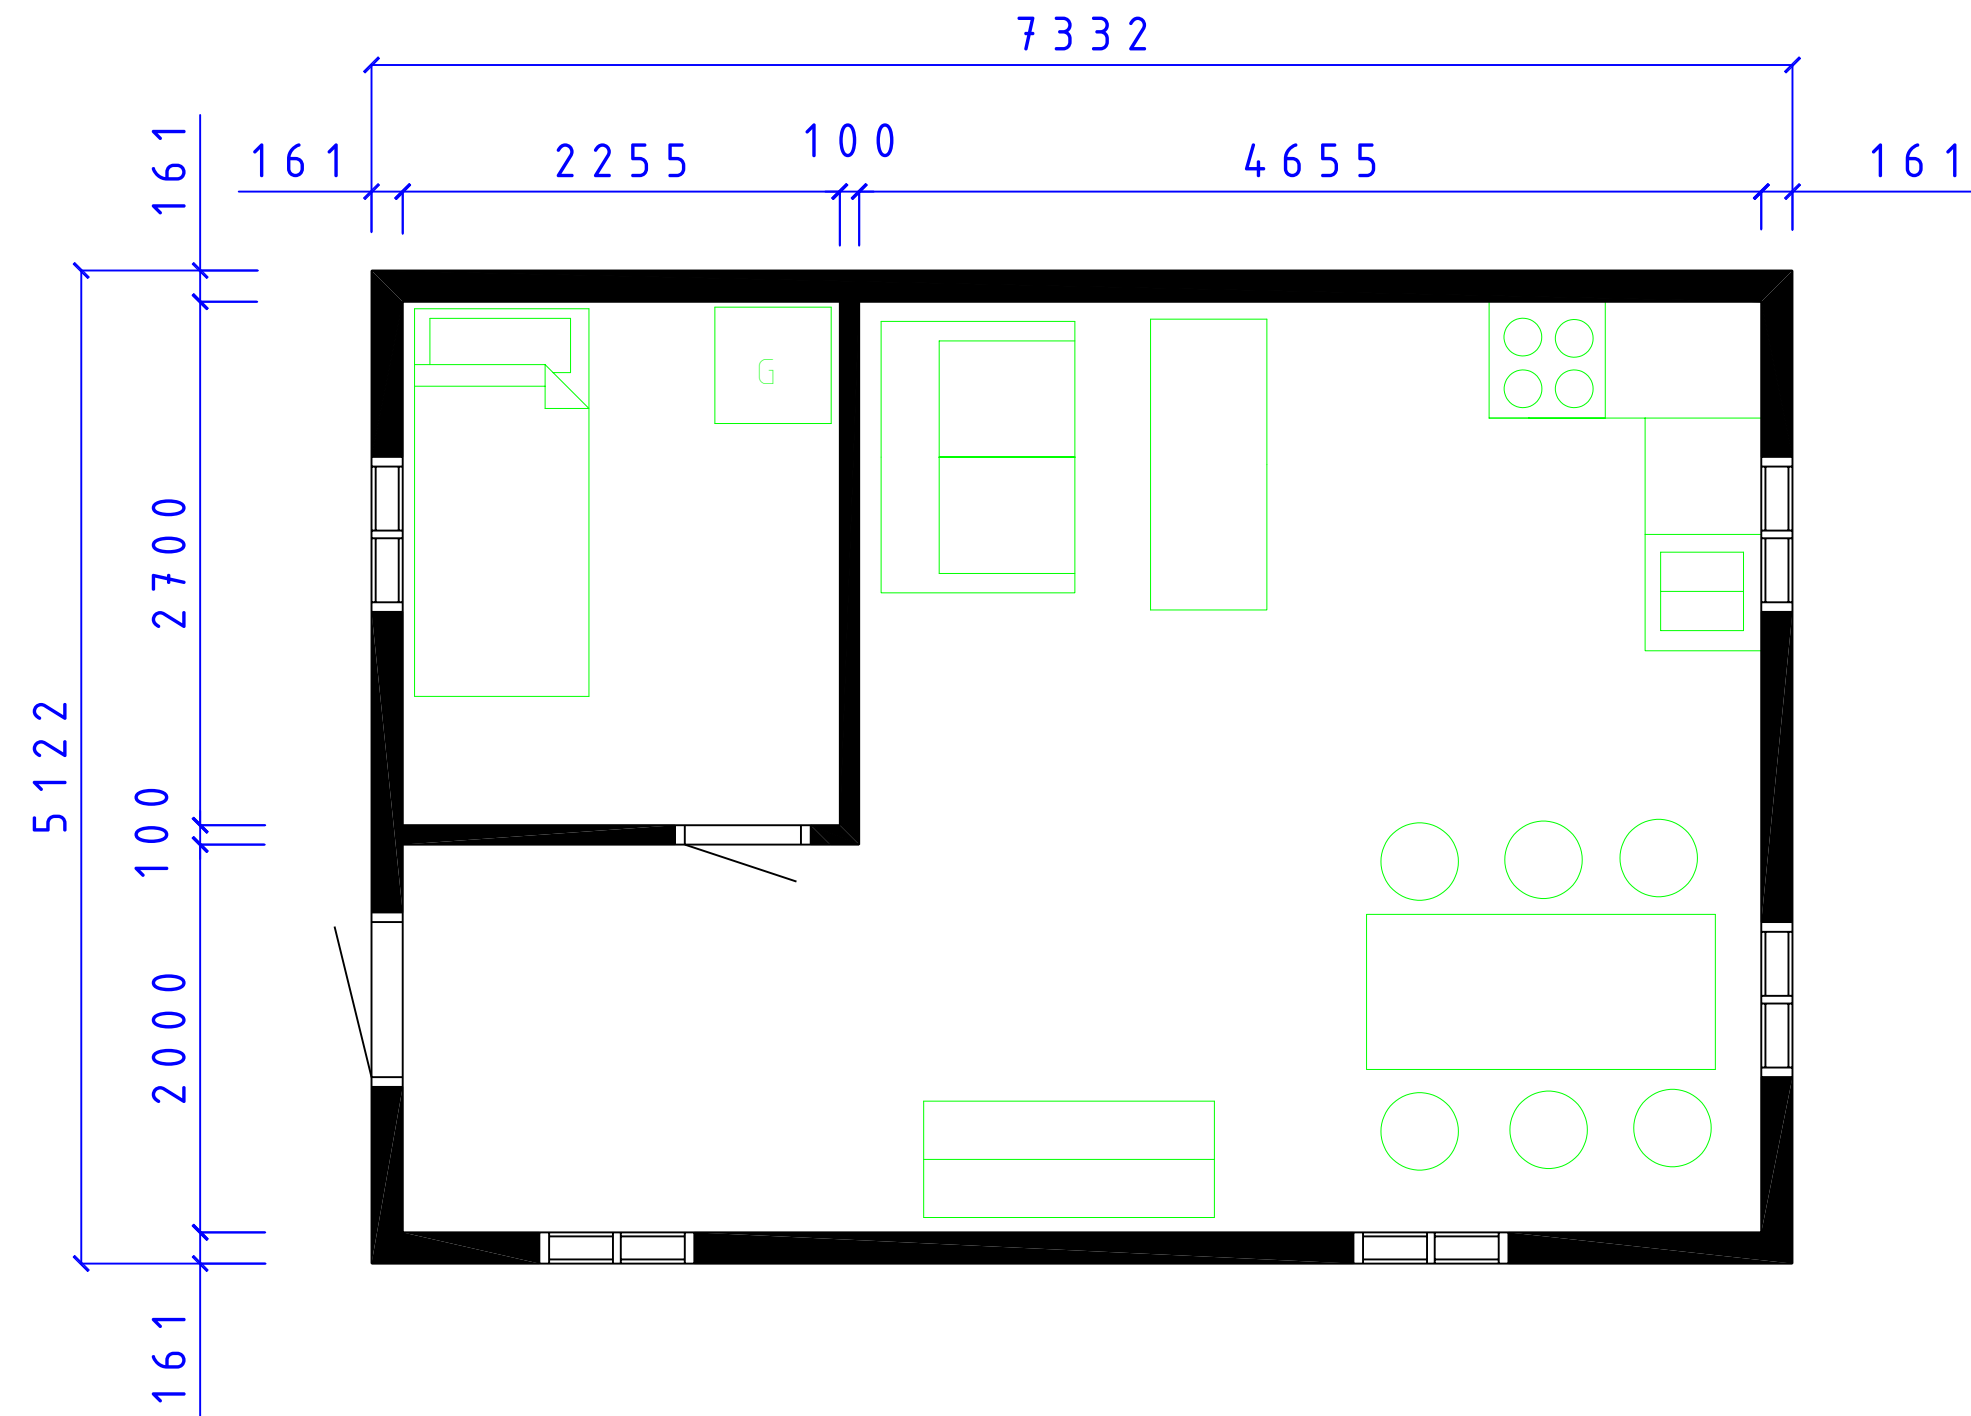



CA-BODEN AB
STUGOR FÖR SJÄLMONTAGE

SERIE MEGA

MARIEFRED
PLAN

SIZE	DATE	DWC NO.	REV
	090222	05101576	

Fiskarsgatan 11
871 39 Håröсанд


www.caboden.se
0611-21790

Christer Arnborg
Tele: 0705-984050

SCALE: 1:100/A3
Designed by: SMÅLÄNNING

SHEET

REVISIONS				
ZONE	REV	DESCRIPTION	DATE	APPROVED

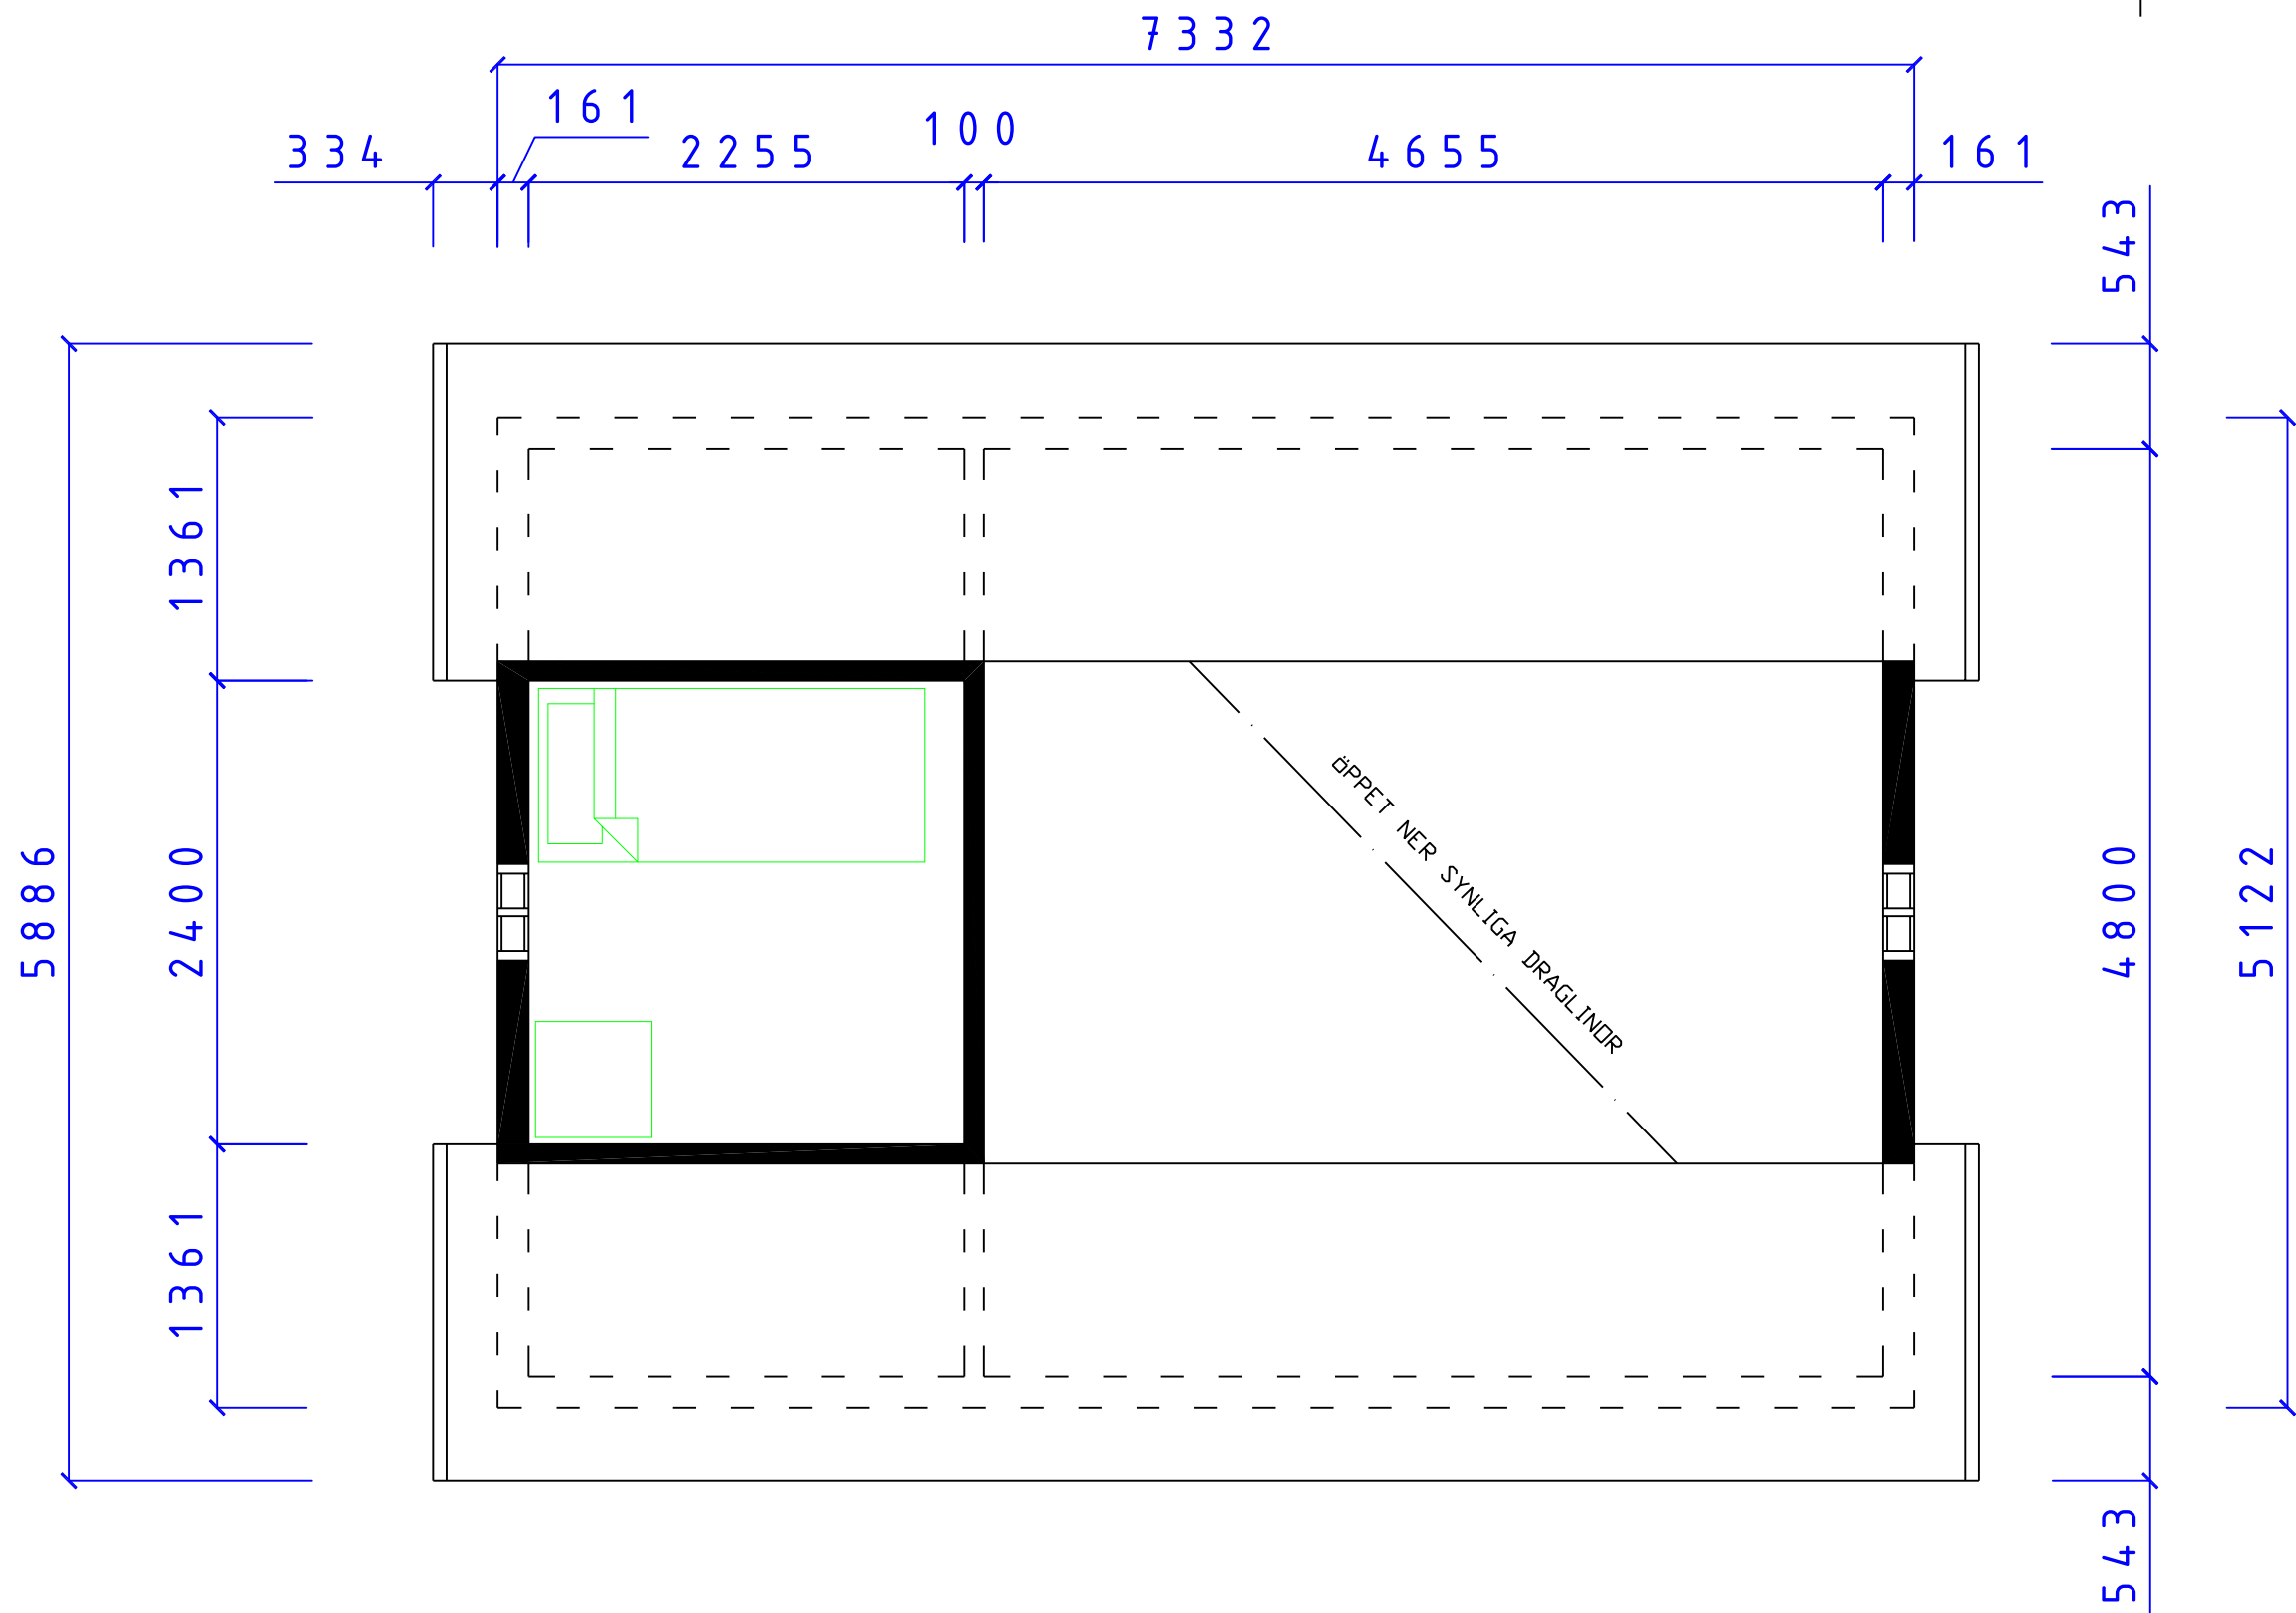


CA-BODEN AB
STUGOR FÖR SJÄLVMONTAGE

SERIE MEGA
MARIEFRED
LOFTPLAN

SIZE	DATE	DWG NO.	REV
	090222	05101579	

REVISIONS				
ZONE	REV	DESCRIPTION	DATE	APPROVED

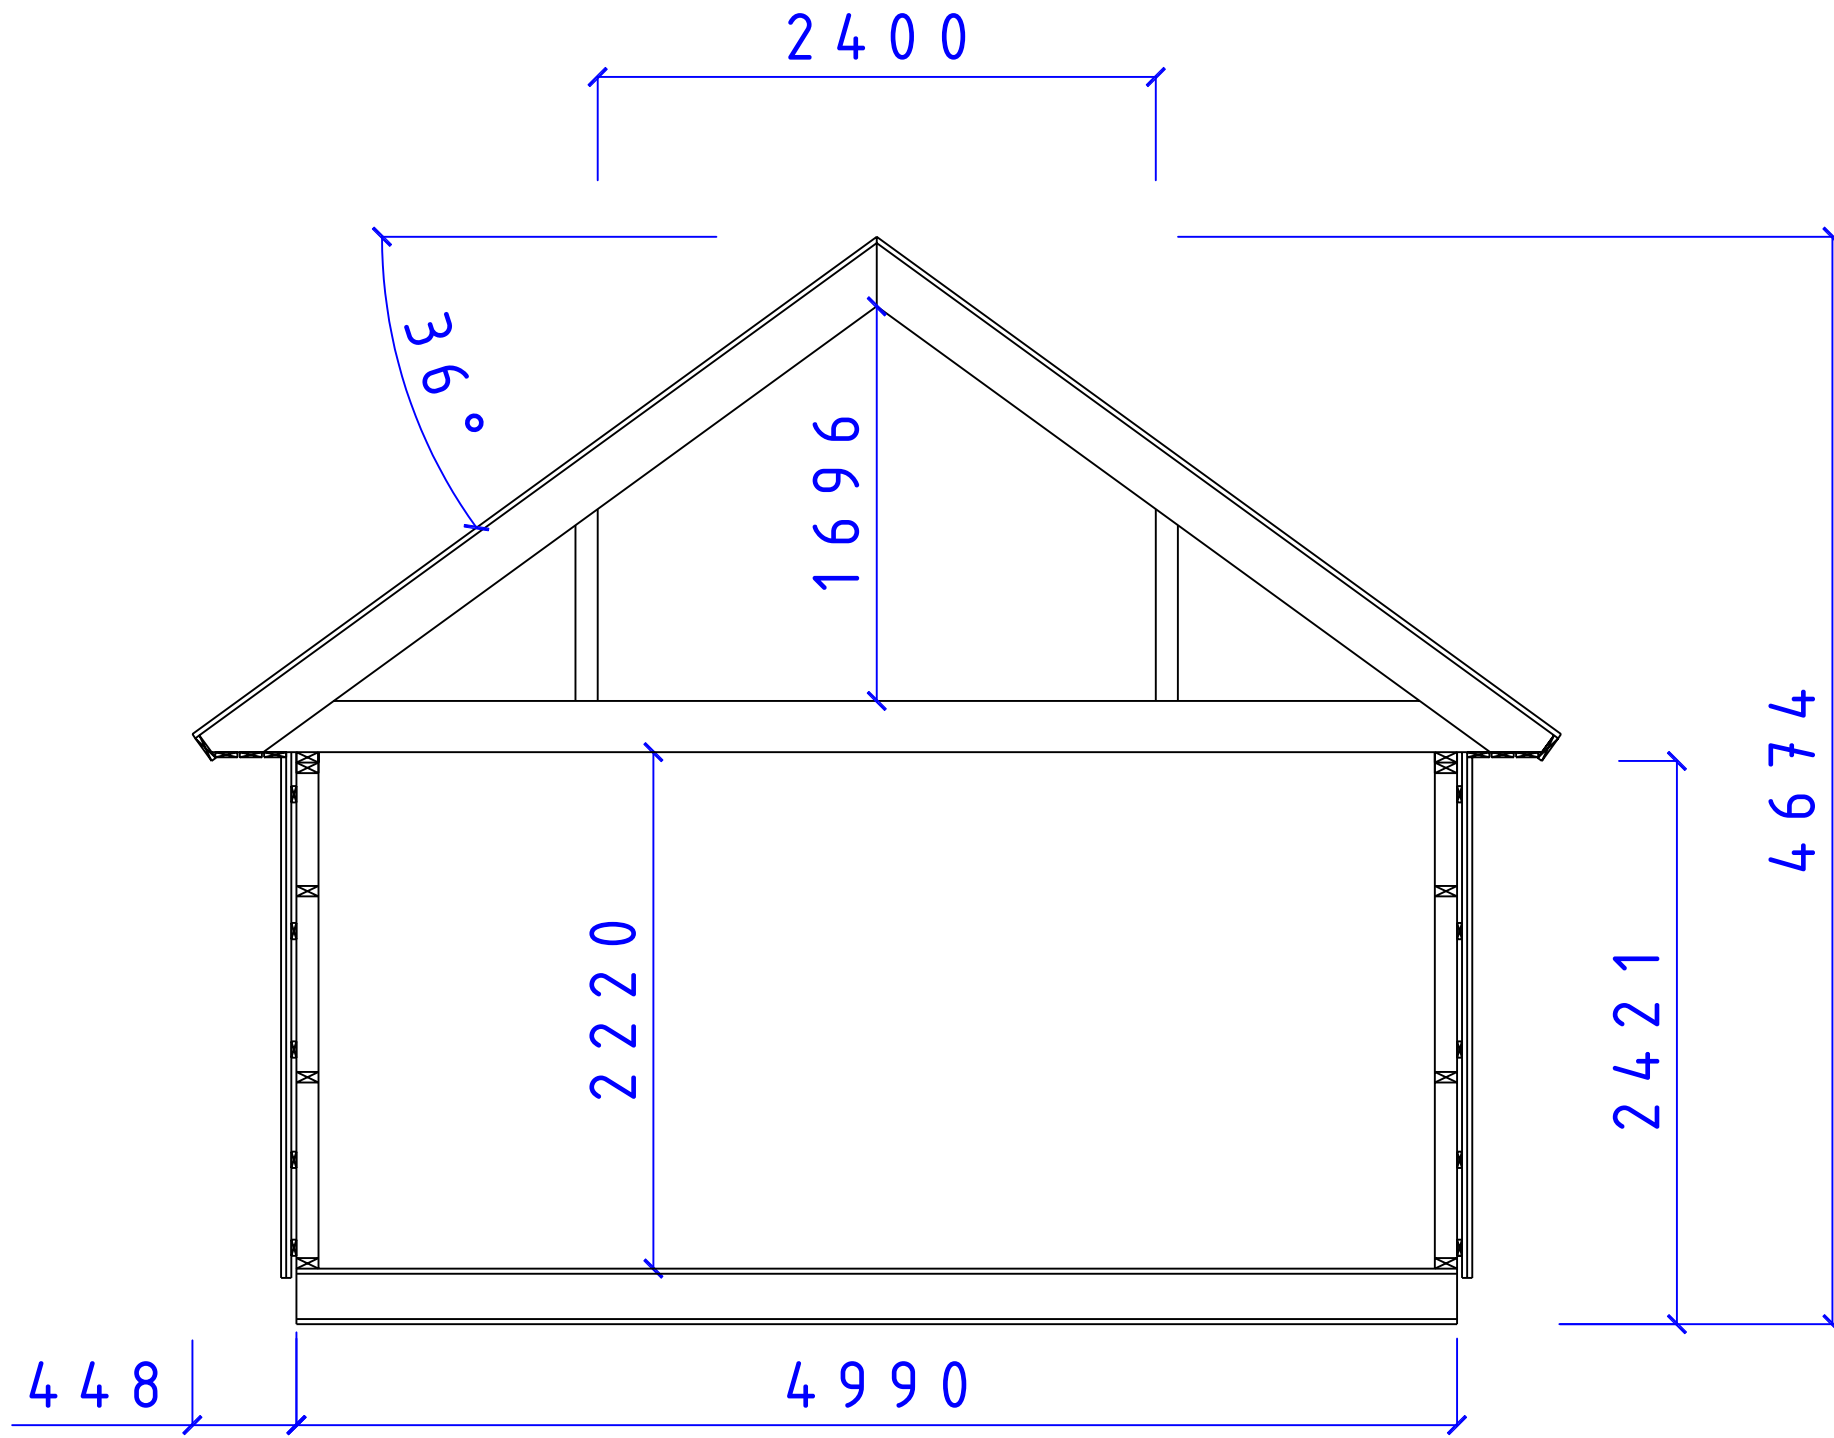

CA-BODEN AB
 STUGOR FÖR SJÄLMONTAGE

SERIE MEGA

SEKTION MEGA SERIEN
 TAK 36° LOFT

SIZE	DATE	DWG NO.	REV
	081130	05101346	