


REVISIONS				
ZONE	REV	DESCRIPTION	DATE	APPROVED

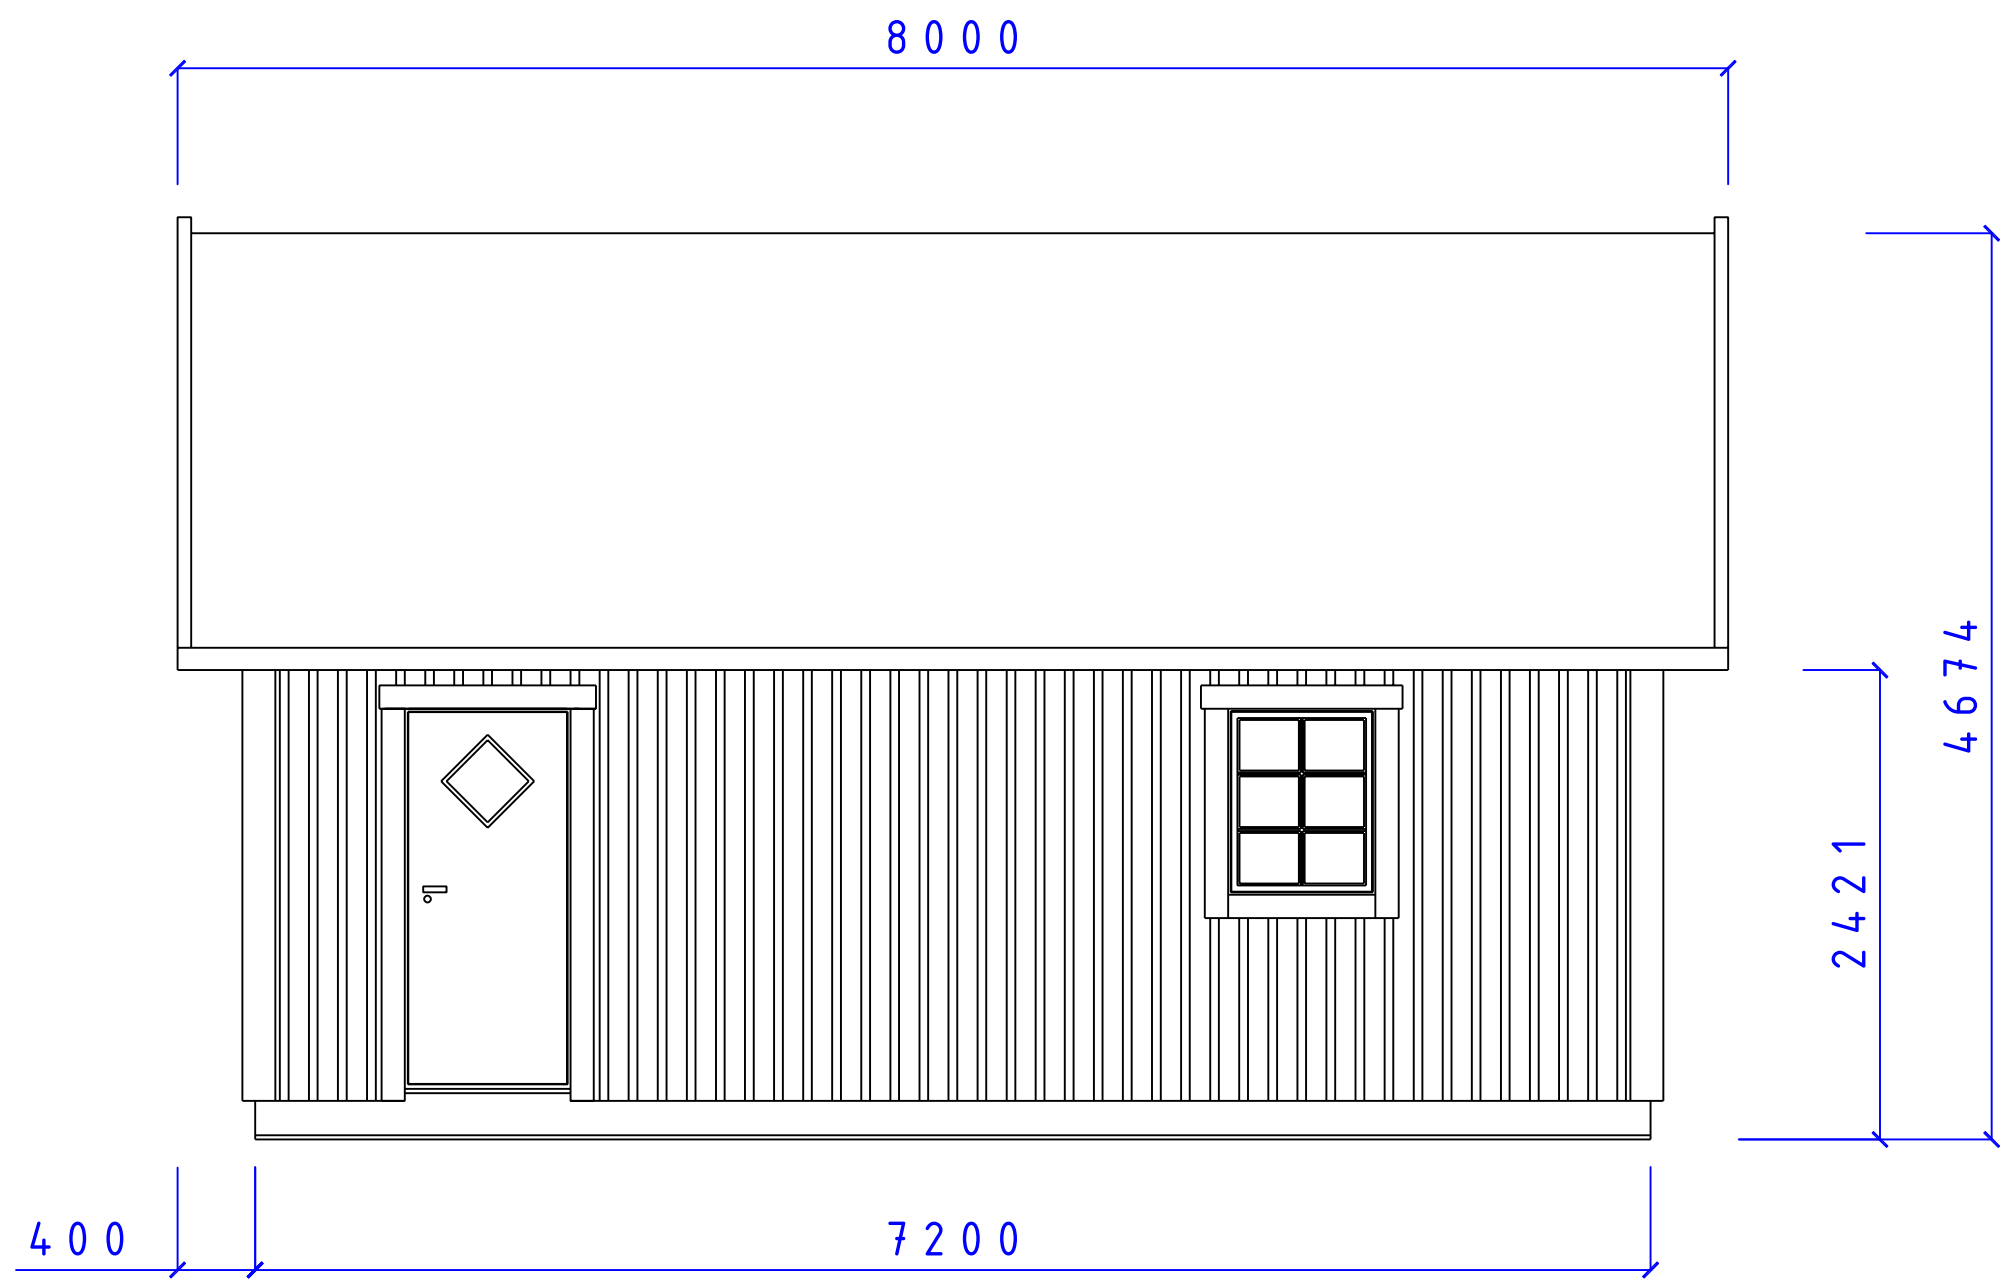


CA-BODEN AB
STUGOR FÖR SJÄLMONTAGE

SERIE MEGA
MARIEFRED FASAD
F8x10 T36°

SIZE	DATE	DWG NO.	REV
	090222	05101582	

REVISIONS

ZONE	REV	DESCRIPTION	DATE	APPROVED
------	-----	-------------	------	----------

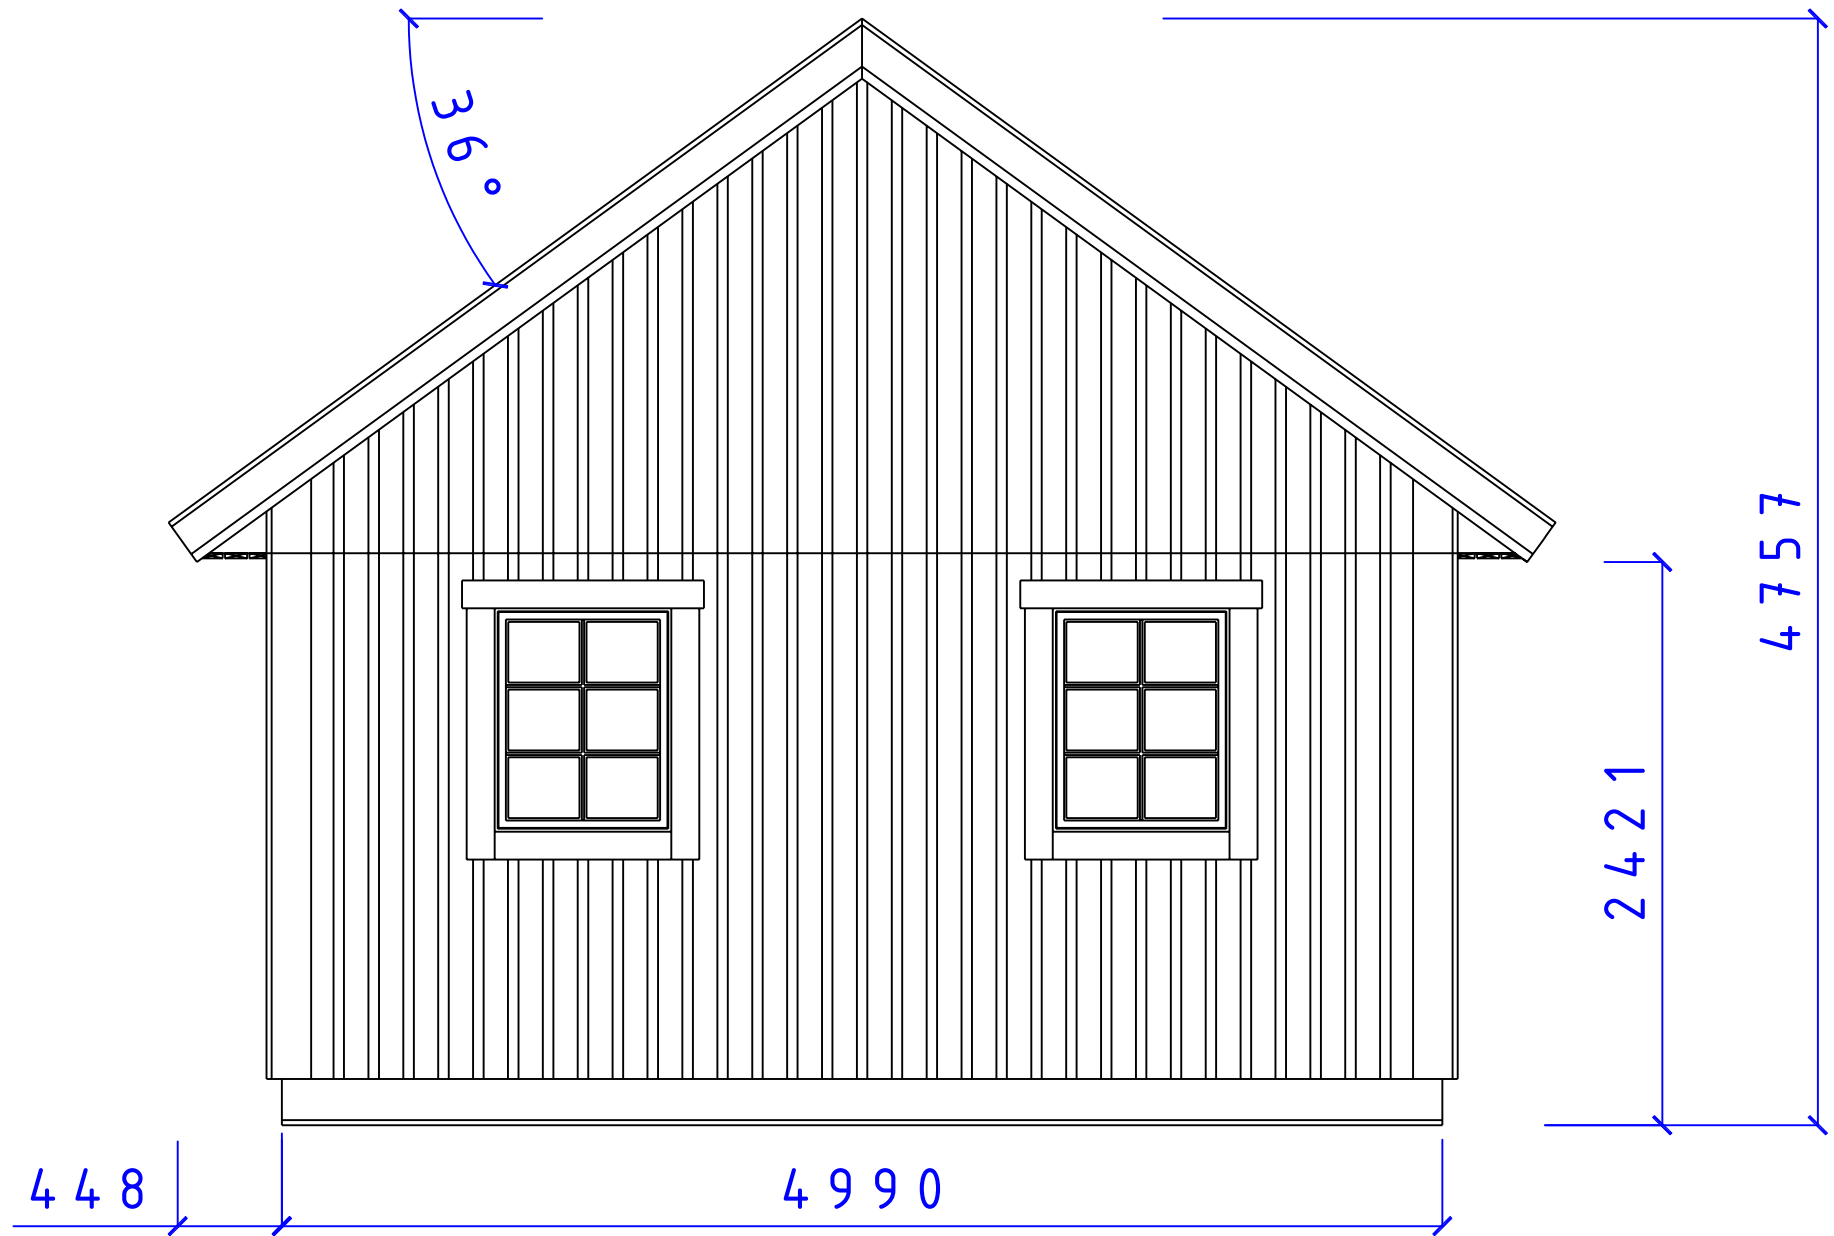


CA-BODEN AB
STUGOR FÖR SJÄLMONTAGE


SERIE MEGA

FASAD GAVEL
F 8 x 10 T 36°


SIZE	DATE	DWG NO.	REV
	090212	05101520	

REVISIONS				
ZONE	REV	DESCRIPTION	DATE	APPROVED

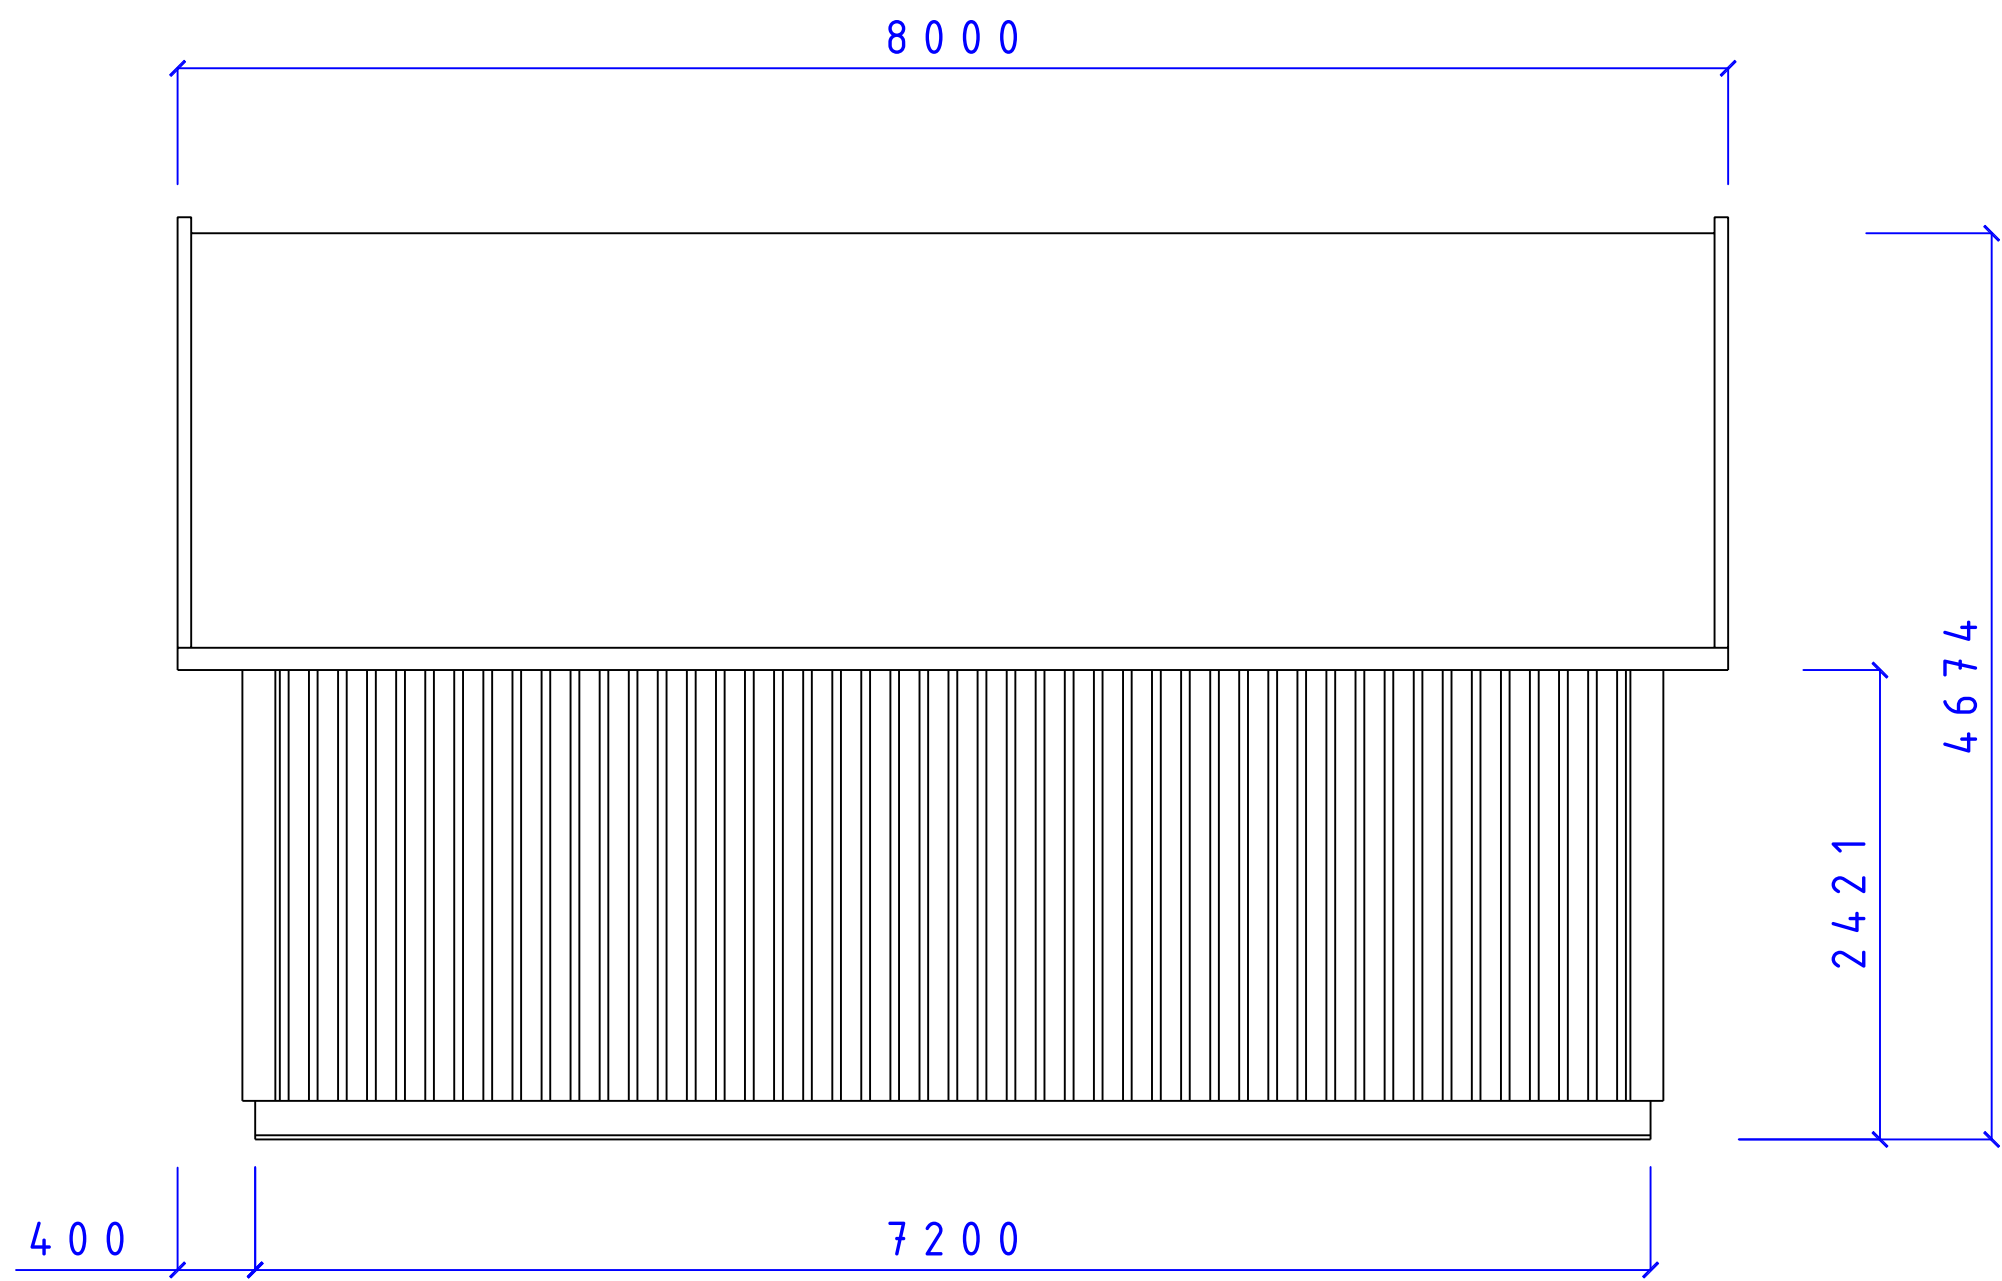

 CA-BODEN AB STUGOR FÖR SJÄLMONTAGE		SERIE MEGA	
		MARIEFRED FASAD T36°	
SIZE	DATE	DWG NO.	REV
	090222	05101583	
<small>Fiskaregatan 11 871 39 Herrörsåsa</small>		<small>***ca-boden** 8611-21790</small>	
<small>Christer Arnborg Tele: 0705-984050</small>		SCALE: 1:100/A3	Designed by: SMÅLÄNNING
			SHEET

REVISIONS				
ZONE	REV	DESCRIPTION	DATE	APPROVED

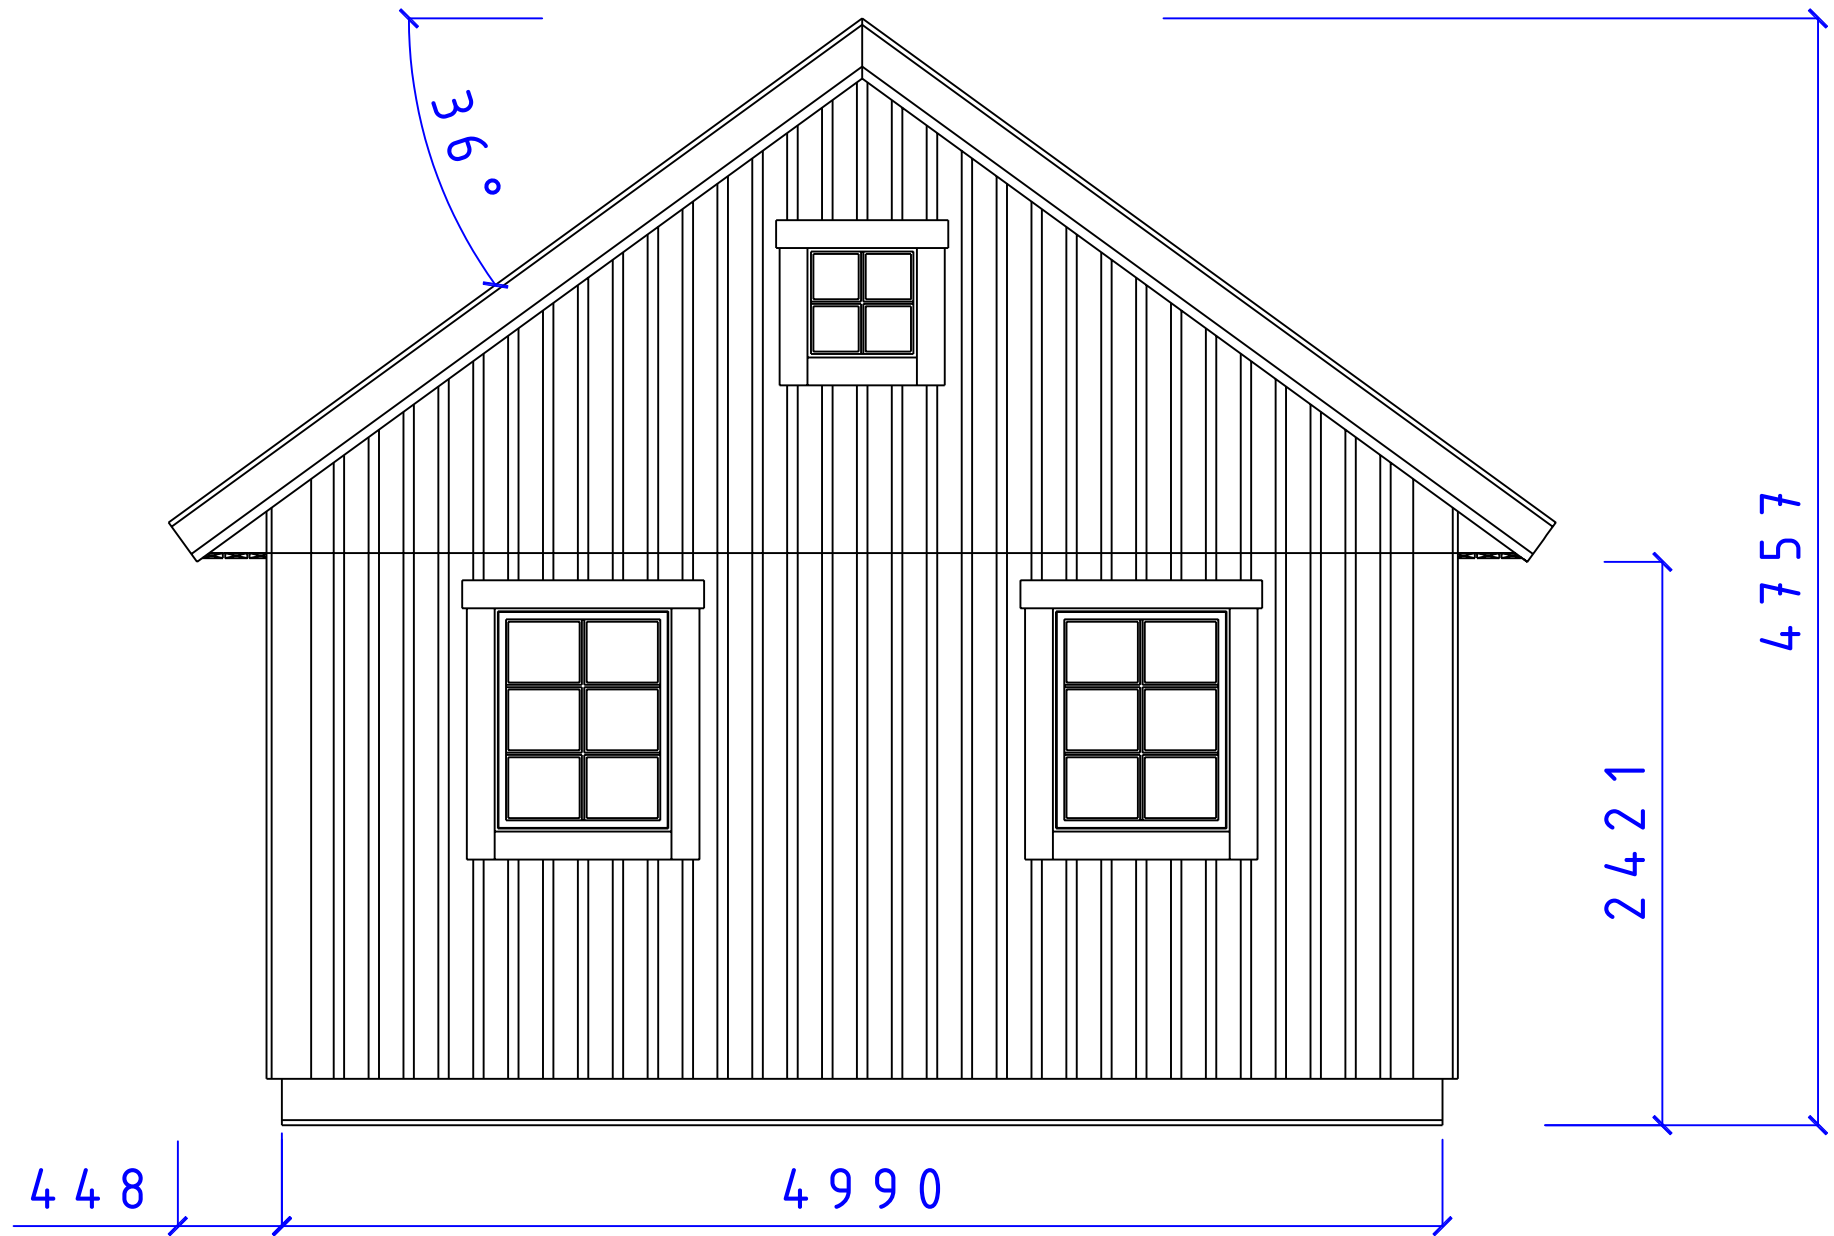

CA-BODEN AB
STUGOR FÖR SJÄLVMONTAGE

SERIE MEGA

FASAD GAVEL

F 8 x 10 5 x 5 T 36 °

Fiskaregatan 11
871 39 Härnösand


www.caboden.se
0611-21790


Christer Arnberg
Tele: 0705-984050

SIZE	DATE	DWG NO.	REV

SCALE: 1:100/A3 Designed by: SMÄLÄNNING SHEET

REVISIONS				
ZONE	REV	DESCRIPTION	DATE	APPROVED

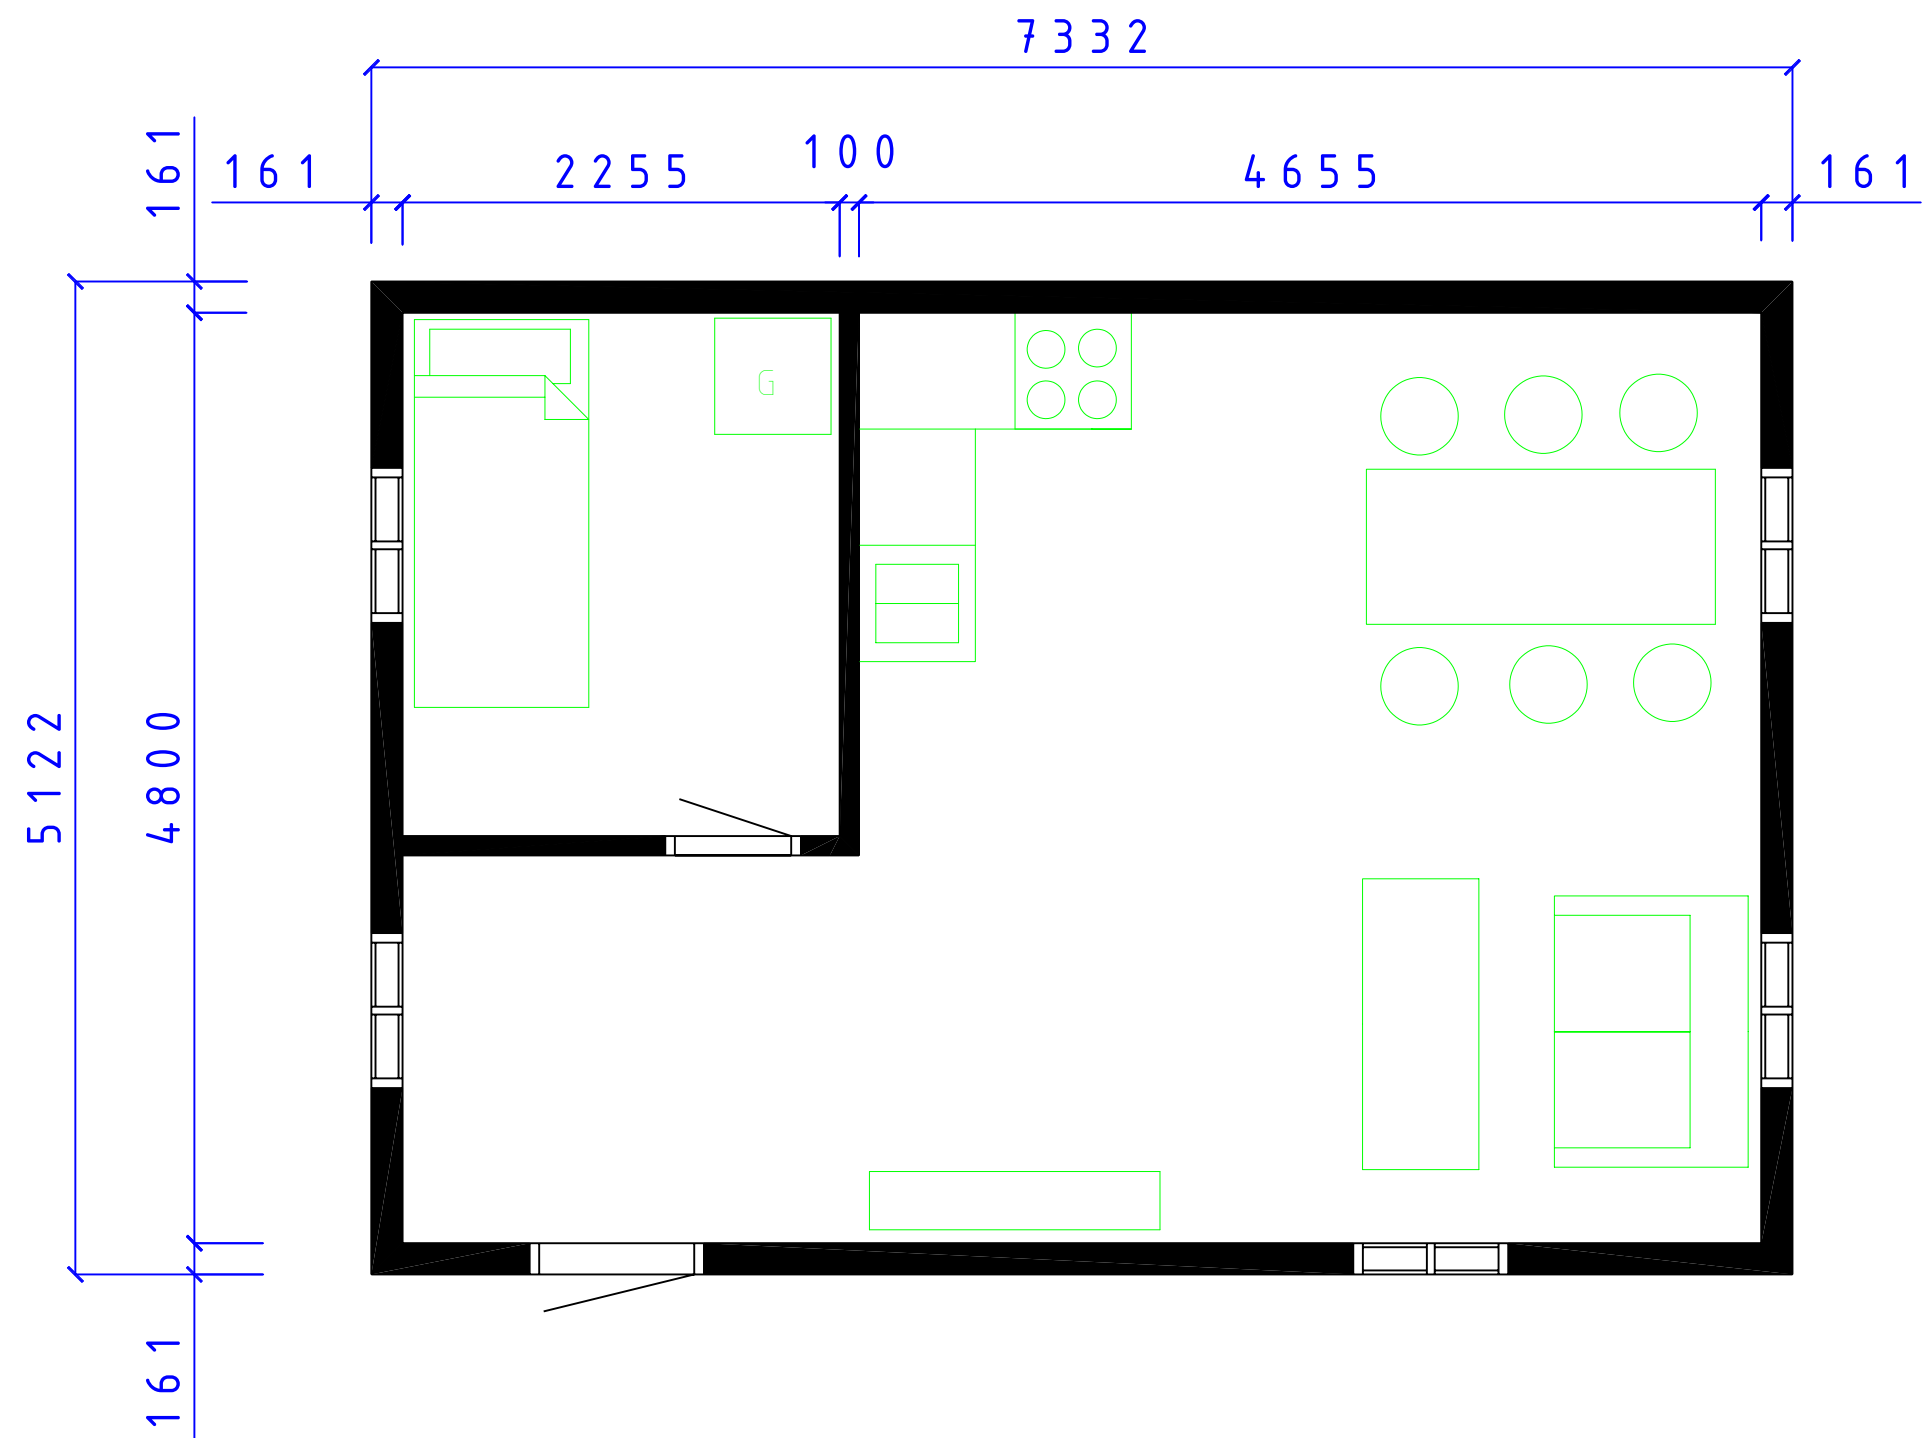



CA-BODEN AB
STUGOR FÖR SJÄLMONTAGE

SERIE MEGA

MARIEFRED
PLAN

SIZE	DATE	DWC NO.	REV
	090222	05101577	

Fiskarsgatan 11
871 39 Herrörsand


www.caboden.se
0611-21790


Christer Arnborg
Tele: 0705-984050

SCALE: 1:100/A3
Designed by: SMÅLÄNNING


SHEET

REVISIONS				
ZONE	REV	DESCRIPTION	DATE	APPROVED

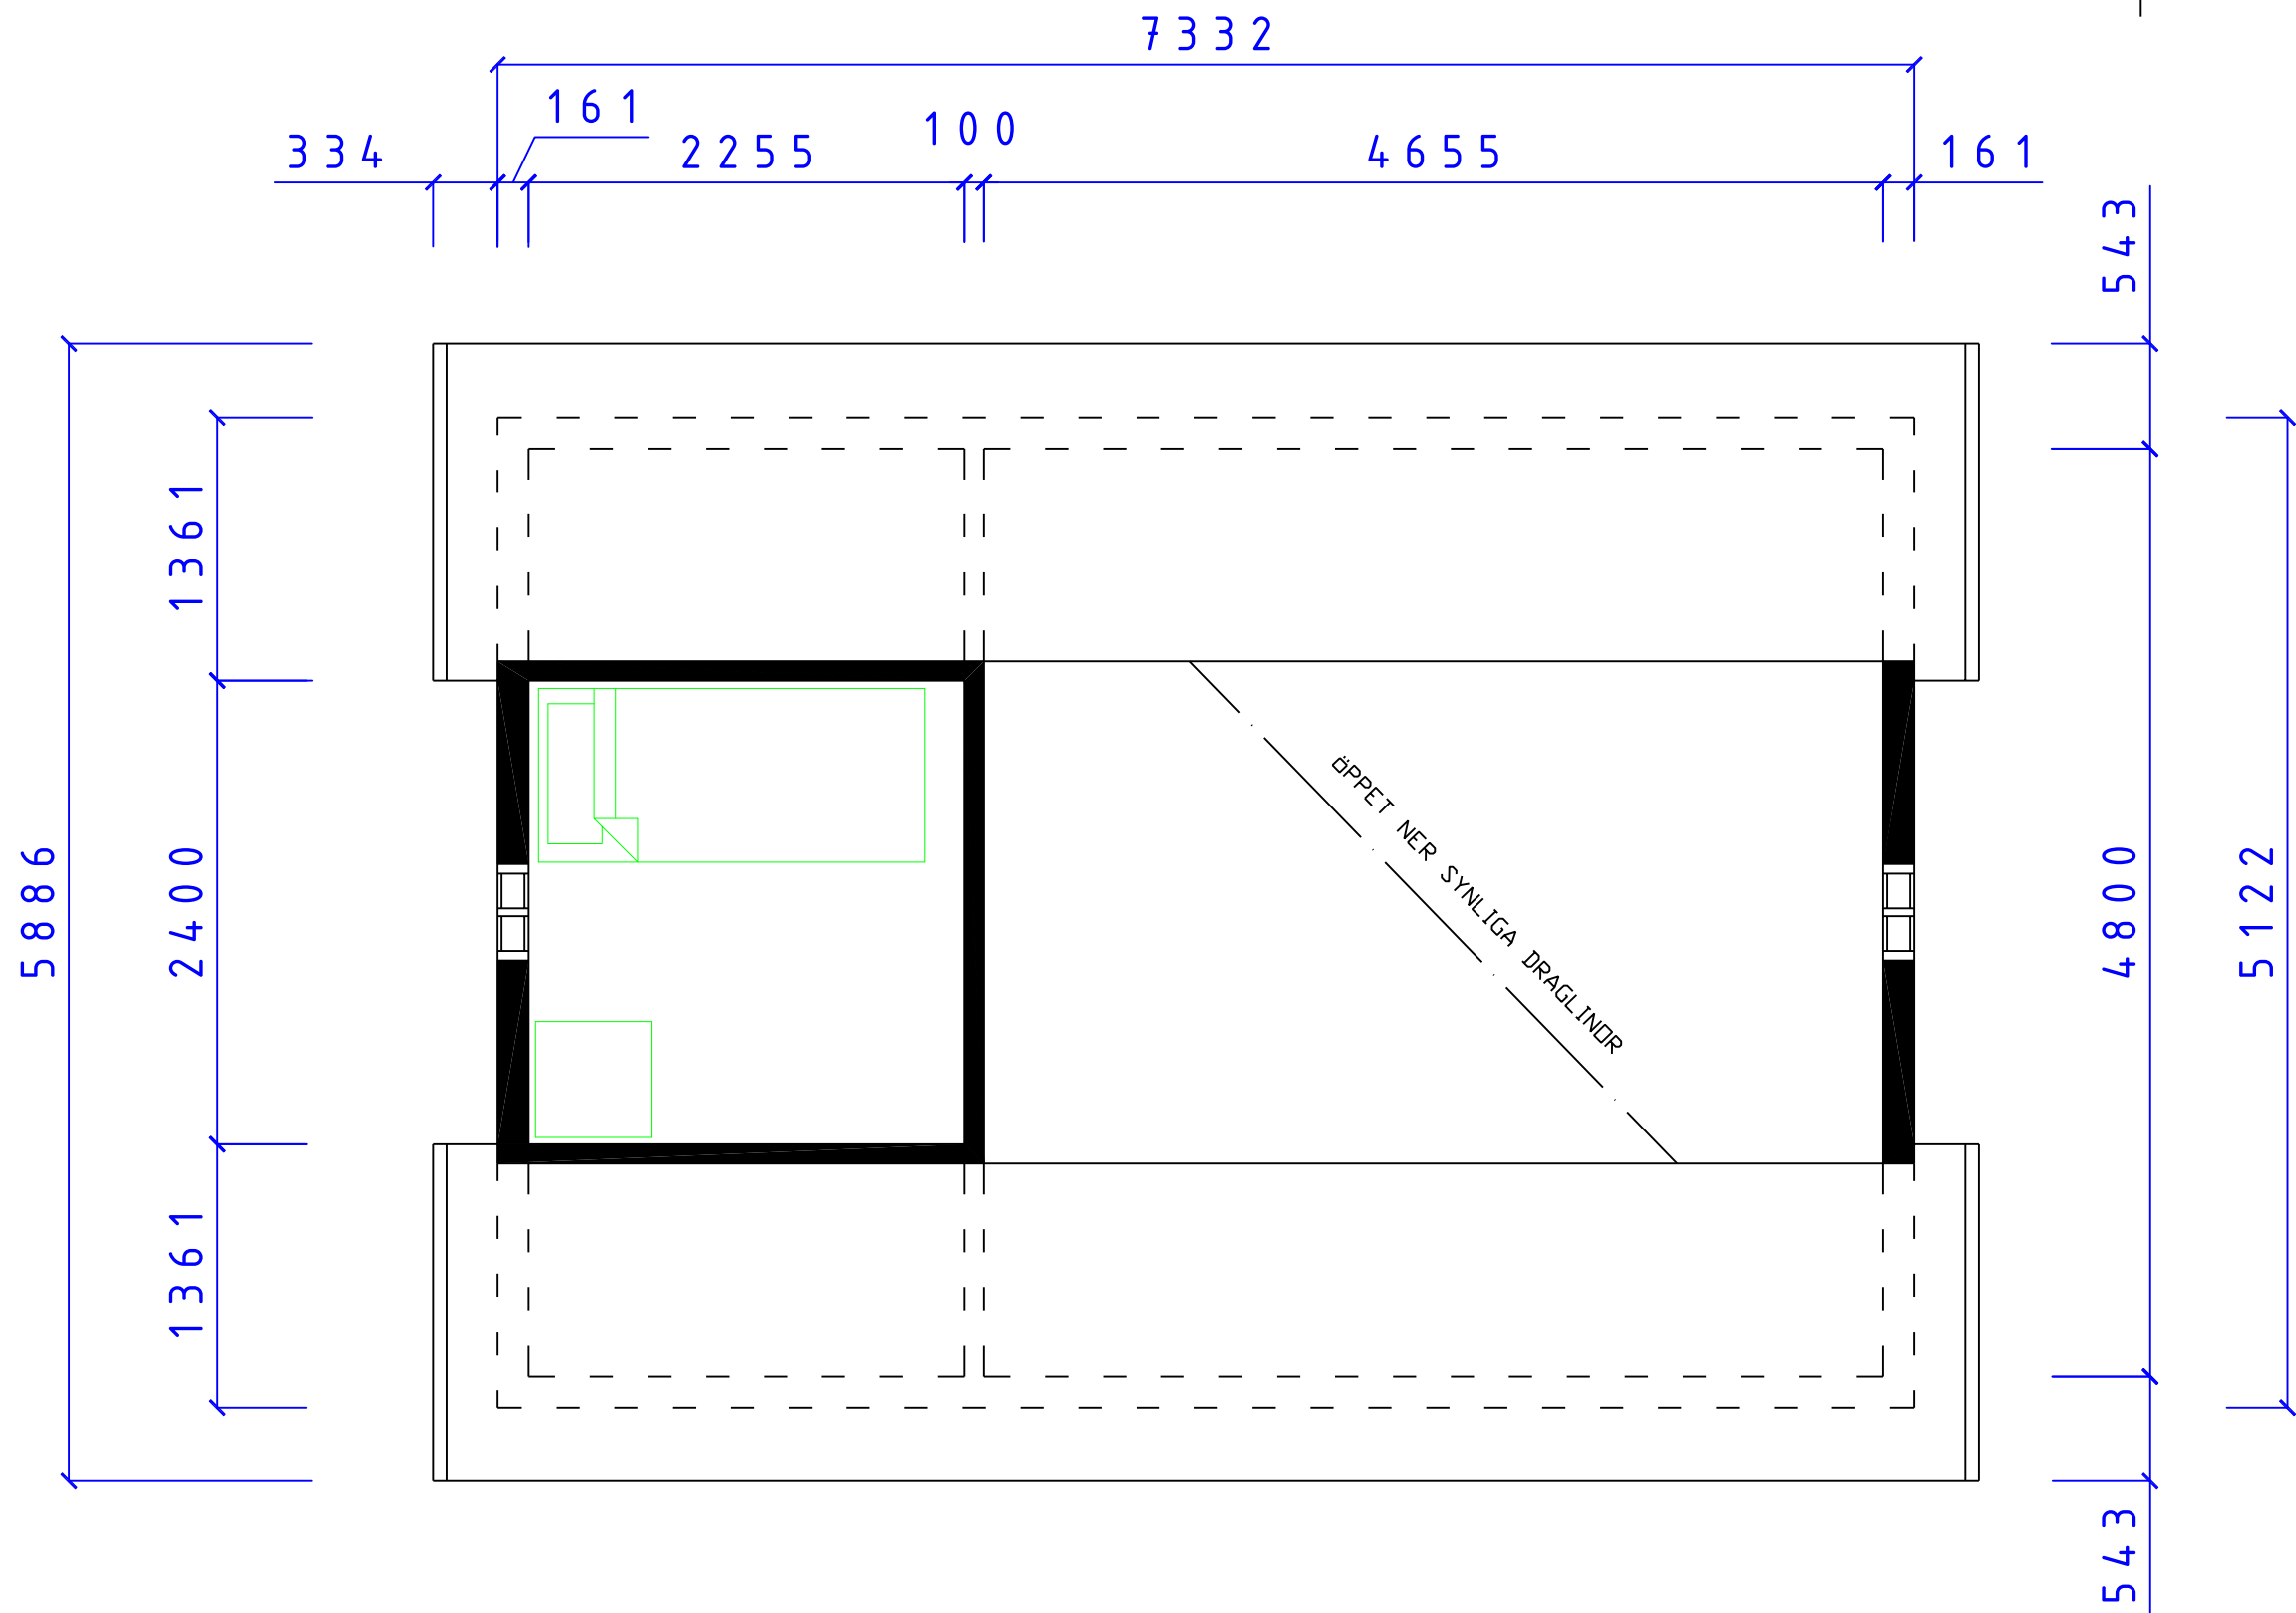

 CA-BODEN AB STUGOR FÖR SJÄLVMONTAGE		SERIE MEGA		
		MARIEFRED LOFTPLAN		
SIZE	DATE	DWG NO.	REV	
	090222	05101579		
<small>Fiskarsgatan 11 871 39 Herråsåsa</small>		<small>ca-boden** 0611-21790</small>		<small>Christer Arnborg Tele: 0705-984050</small>
SCALE: 1:100/A3		Designed by: SMÅLÄNNING		SHEET

REVISIONS				
ZONE	REV	DESCRIPTION	DATE	APPROVED

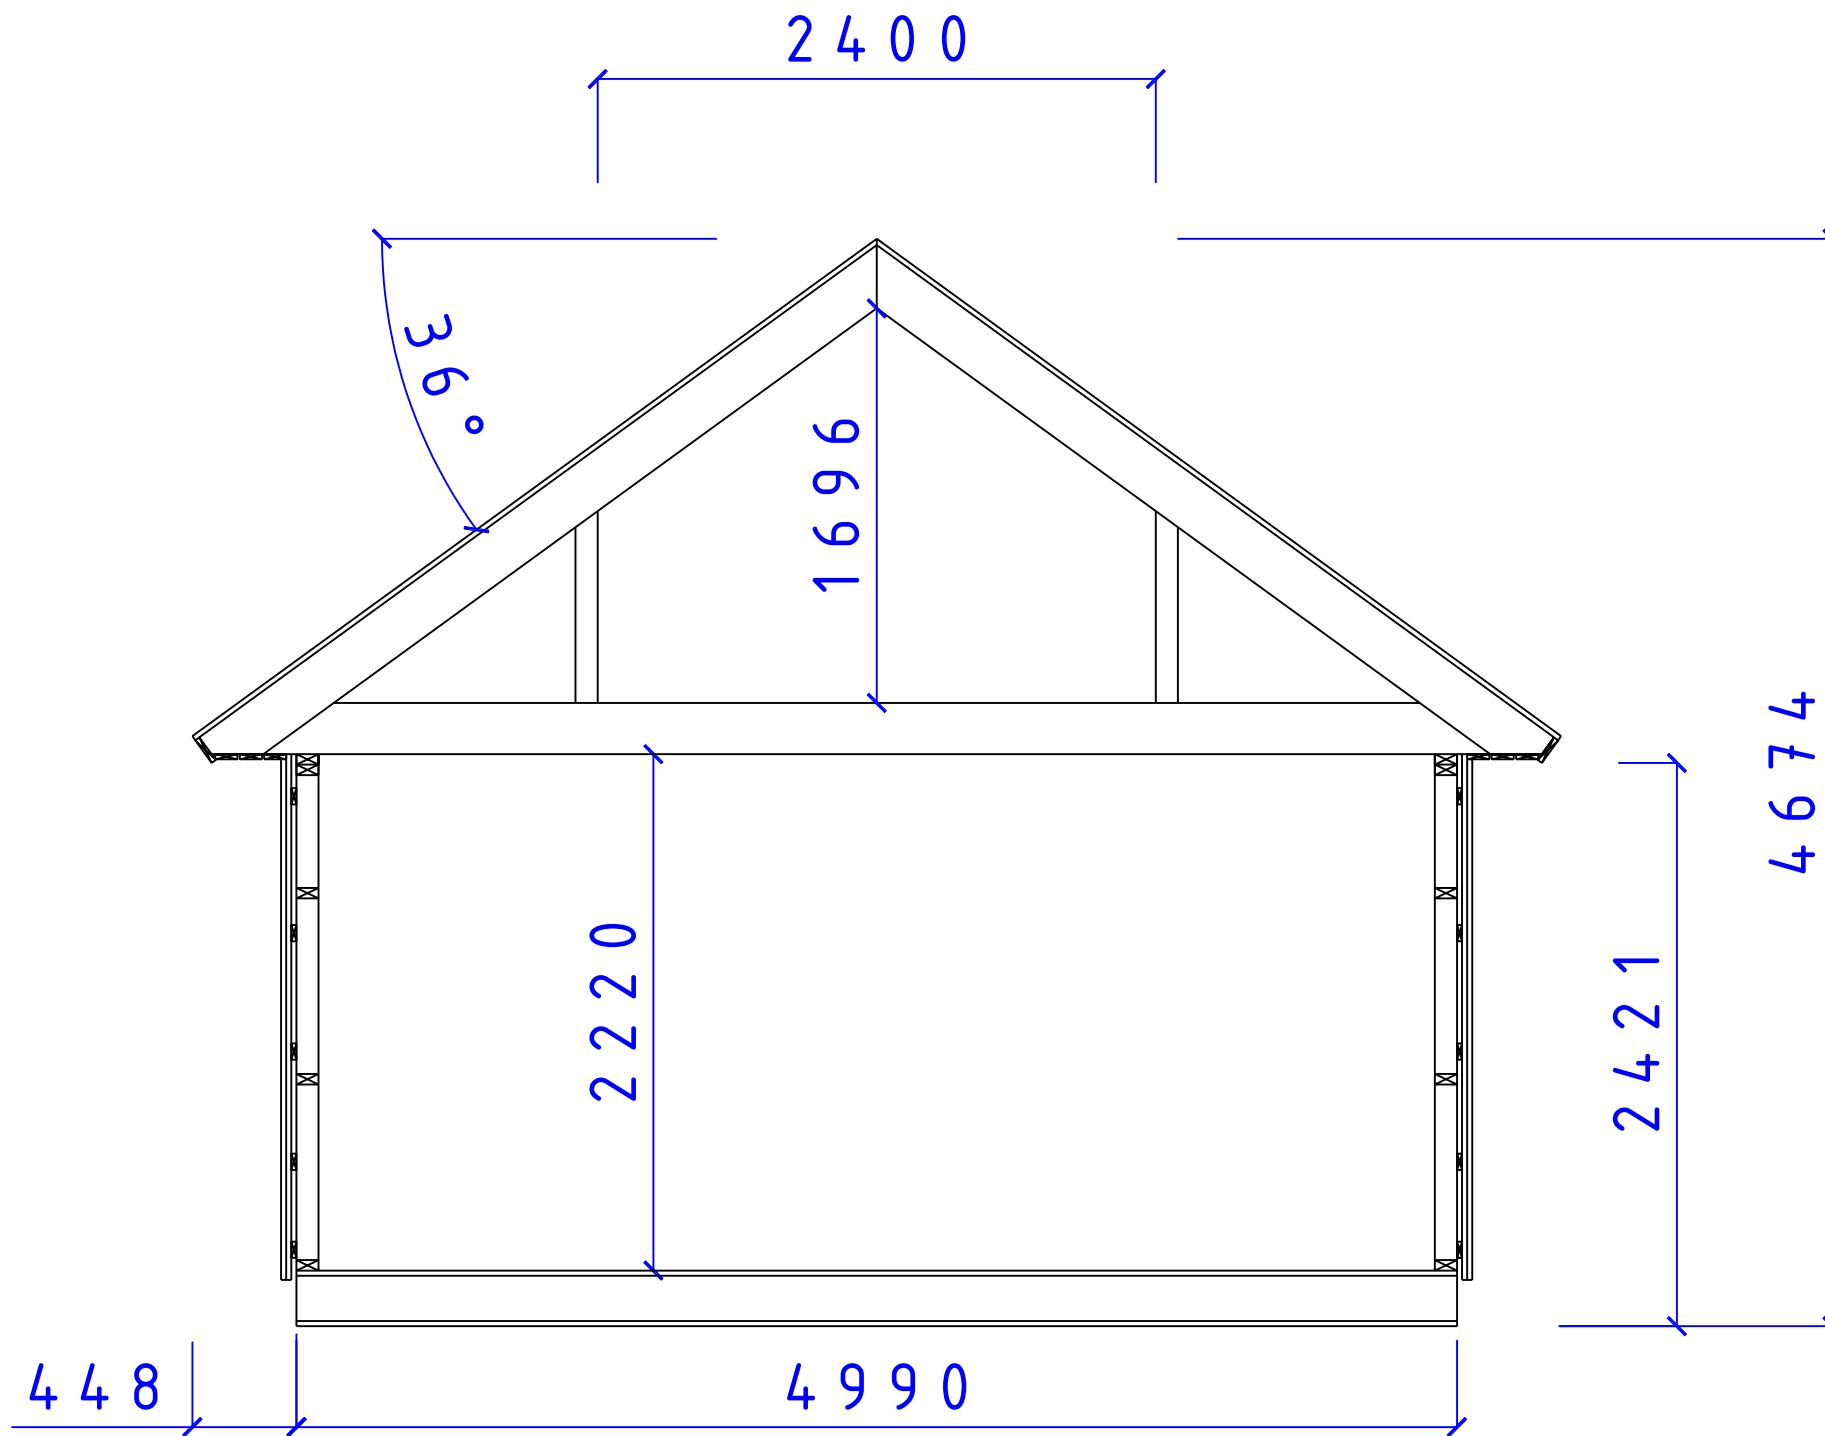

CA-BODEN AB
 STUGOR FÖR SJÄLMONTAGE

SERIE MEGA

SEKTION MEGA SERIEN
 TAK 36° LOFT

SIZE	DATE	DWG NO.	REV
	081130	05101346	