



| REVISIONS |     |             |      |          |
|-----------|-----|-------------|------|----------|
| ZONE      | REV | DESCRIPTION | DATE | APPROVED |
|           |     |             |      |          |

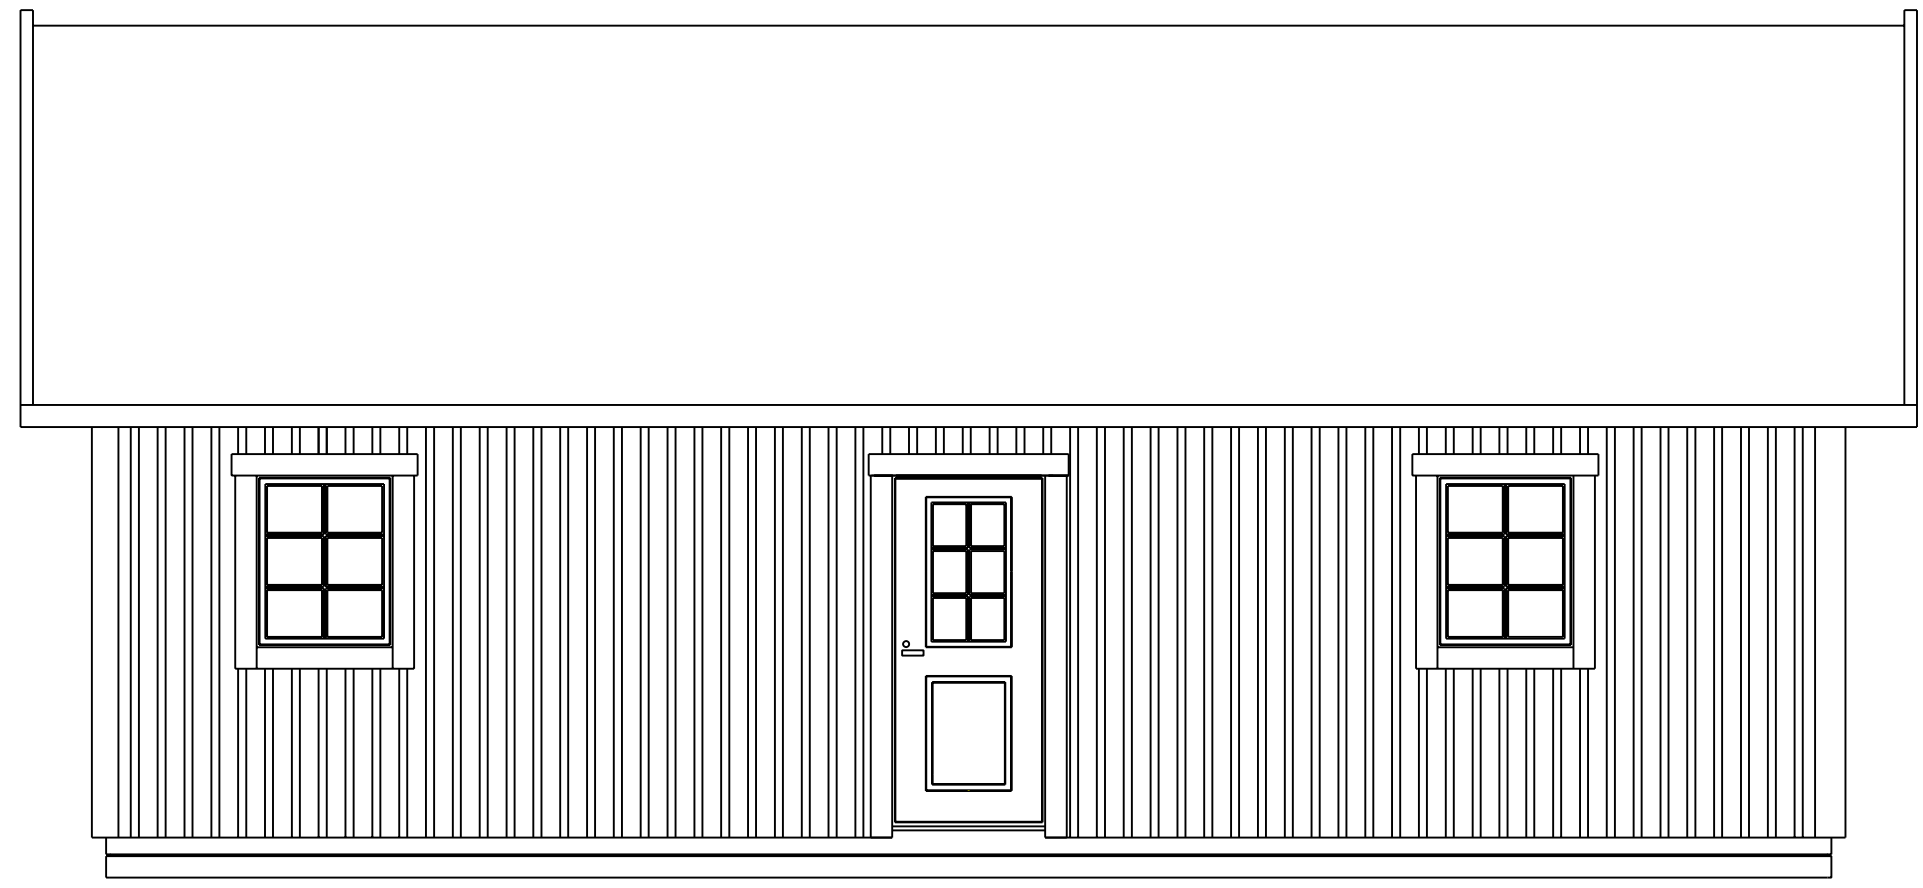


500 | 9600

2518 | 4761

|  <p><b>CA-BODEN AB</b><br/>STUGOR FÖR SJÄLVMONTAGE</p> | SERIE MEBI                                 |  |   |      |      |         |     |  |        |          |  |
|---|--|--|---|------|------|---------|-----|--|--------|----------|--|
|   | MESAND FASAD<br>F8x10 D9x20 T30°           |  |   |      |      |         |     |  |        |          |  |
| <small>Fiskaregatan 11<br/>871 39 Hårnäsönd</small>   | <small>www.cbodense<br/>0611-21790</small> | <small>Christer Arberg<br/>Tele: 0705-984050</small> | <table border="1"> <tr> <th>SIZE</th> <th>DATE</th> <th>DWG NO.</th> <th>REV</th> </tr> <tr> <td> </td> <td>090105</td> <td>05101425</td> <td> </td> </tr> </table> | SIZE | DATE | DWG NO. | REV |  | 090105 | 05101425 |  |
| SIZE  | DATE                                       | DWG NO.  | REV   |      |      |         |     |  |        |          |  |
|   | 090105                                     | 05101425   |   |      |      |         |     |  |        |          |  |
| <small>SCALE: 1:100/A3</small>  |  | <small>Designed by: SMÅLÄNNING</small>               | <small>SHEET</small>  |      |      |         |     |  |        |          |  |

| REVISIONS |     |             |      |          |
|-----------|-----|-------------|------|----------|
| ZONE      | REV | DESCRIPTION | DATE | APPROVED |
|           |     |             |      |          |

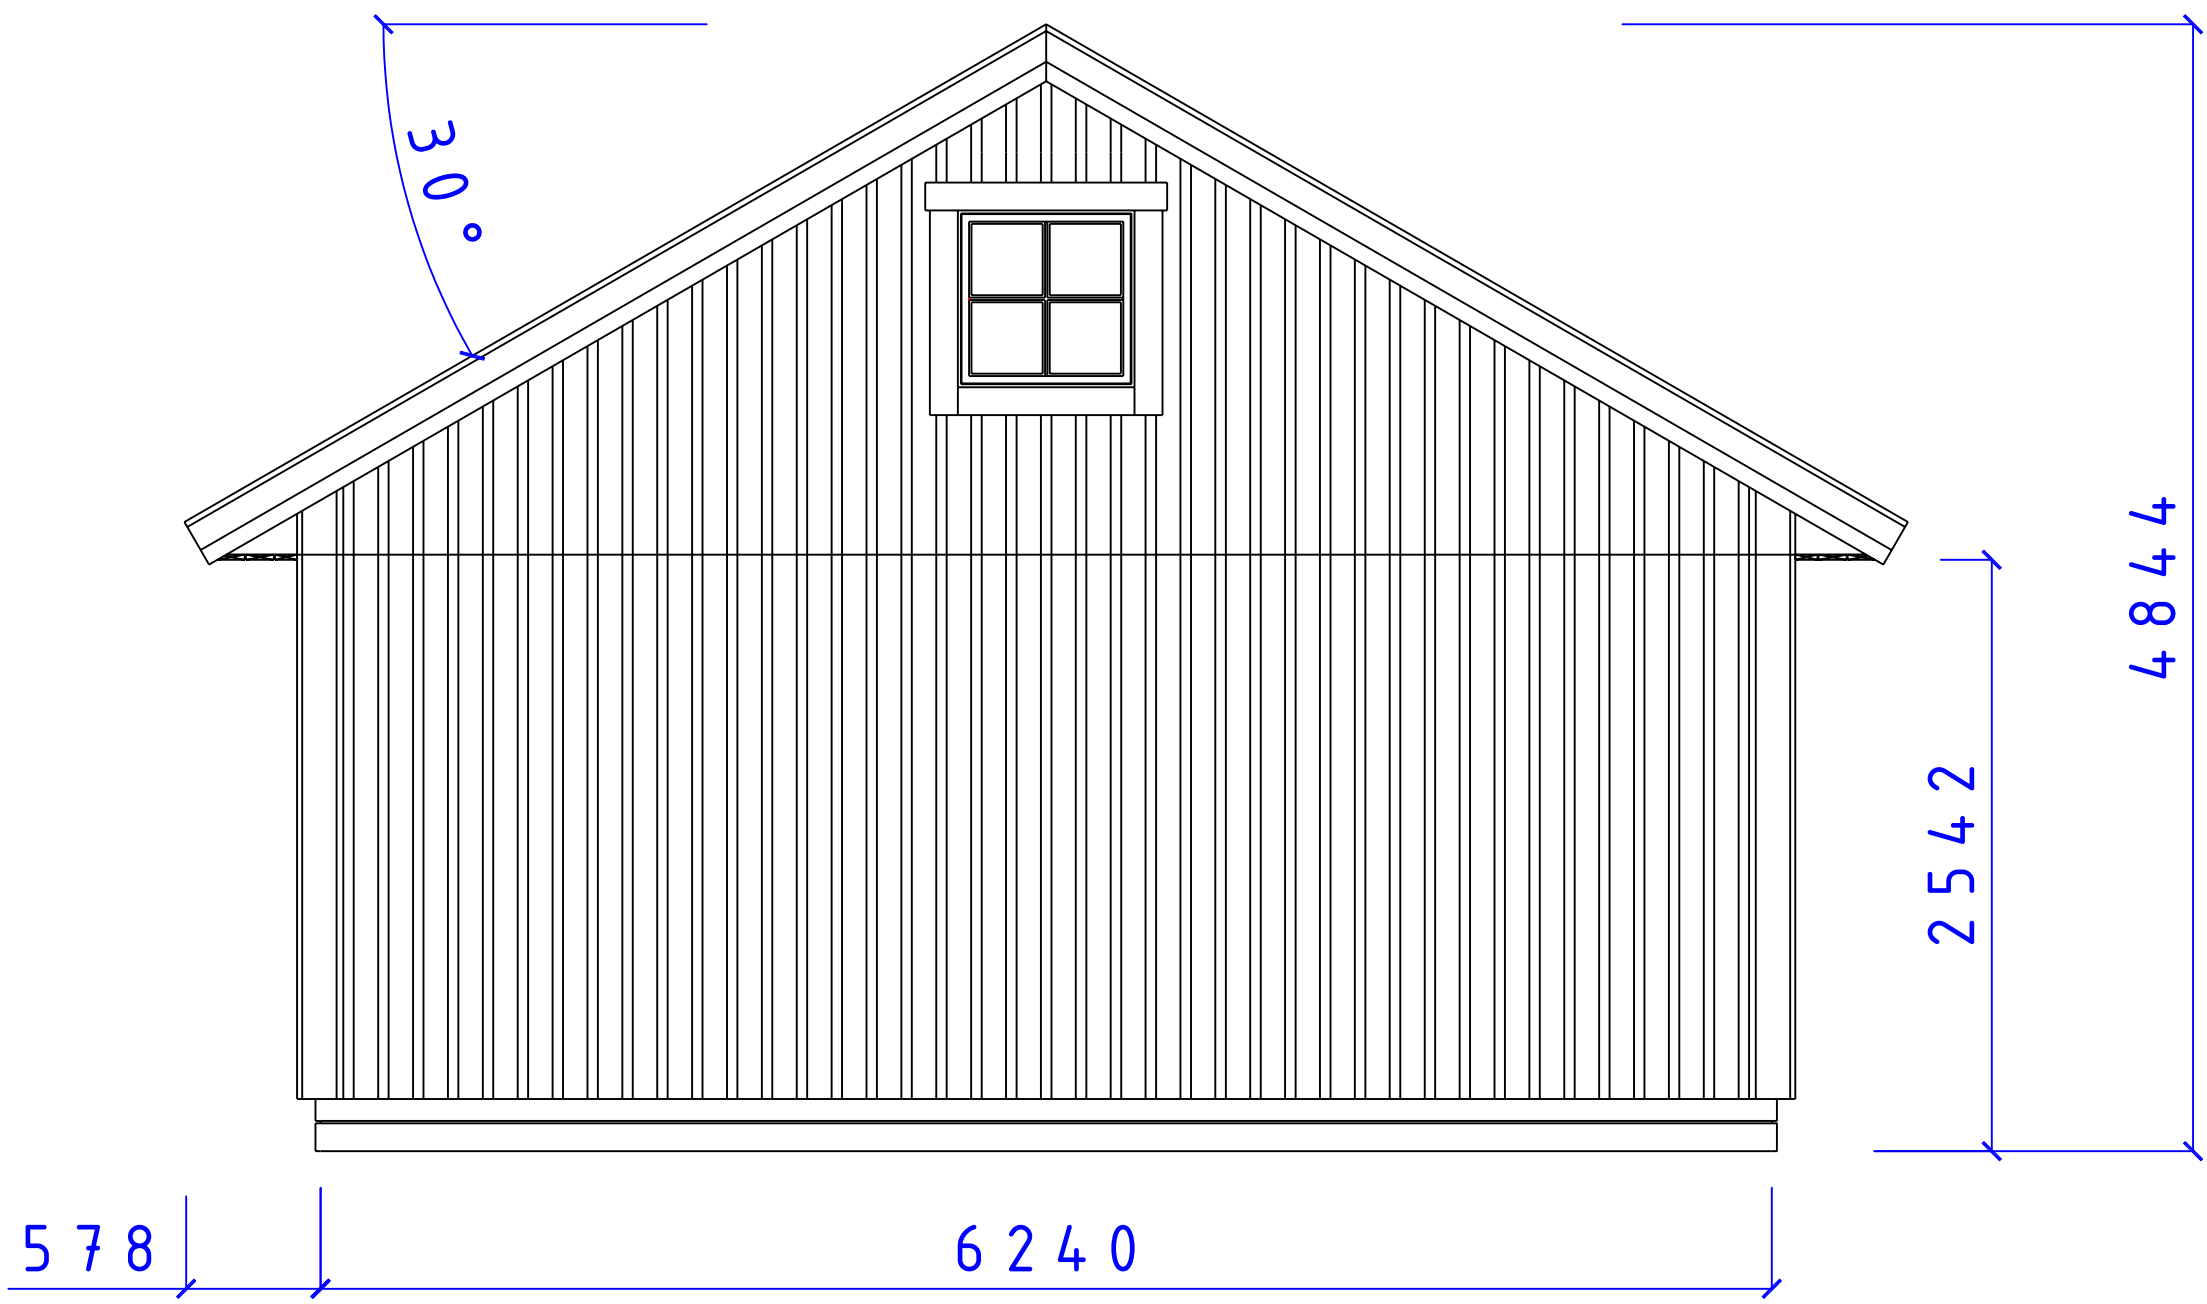


**CA-BODEN AB**  
 STUGOR FÖR SJÄLVMONTAGE

SERIE MEBI

FASAD GAVEL  
 F8x8 T30°


|      |        |          |     |
|------|--------|----------|-----|
| SIZE | DATE   | DWG NO.  | REV |
|      | 090105 | 05101428 |     |

| REVISIONS |     |             |      |          |
|-----------|-----|-------------|------|----------|
| ZONE      | REV | DESCRIPTION | DATE | APPROVED |
|           |     |             |      |          |

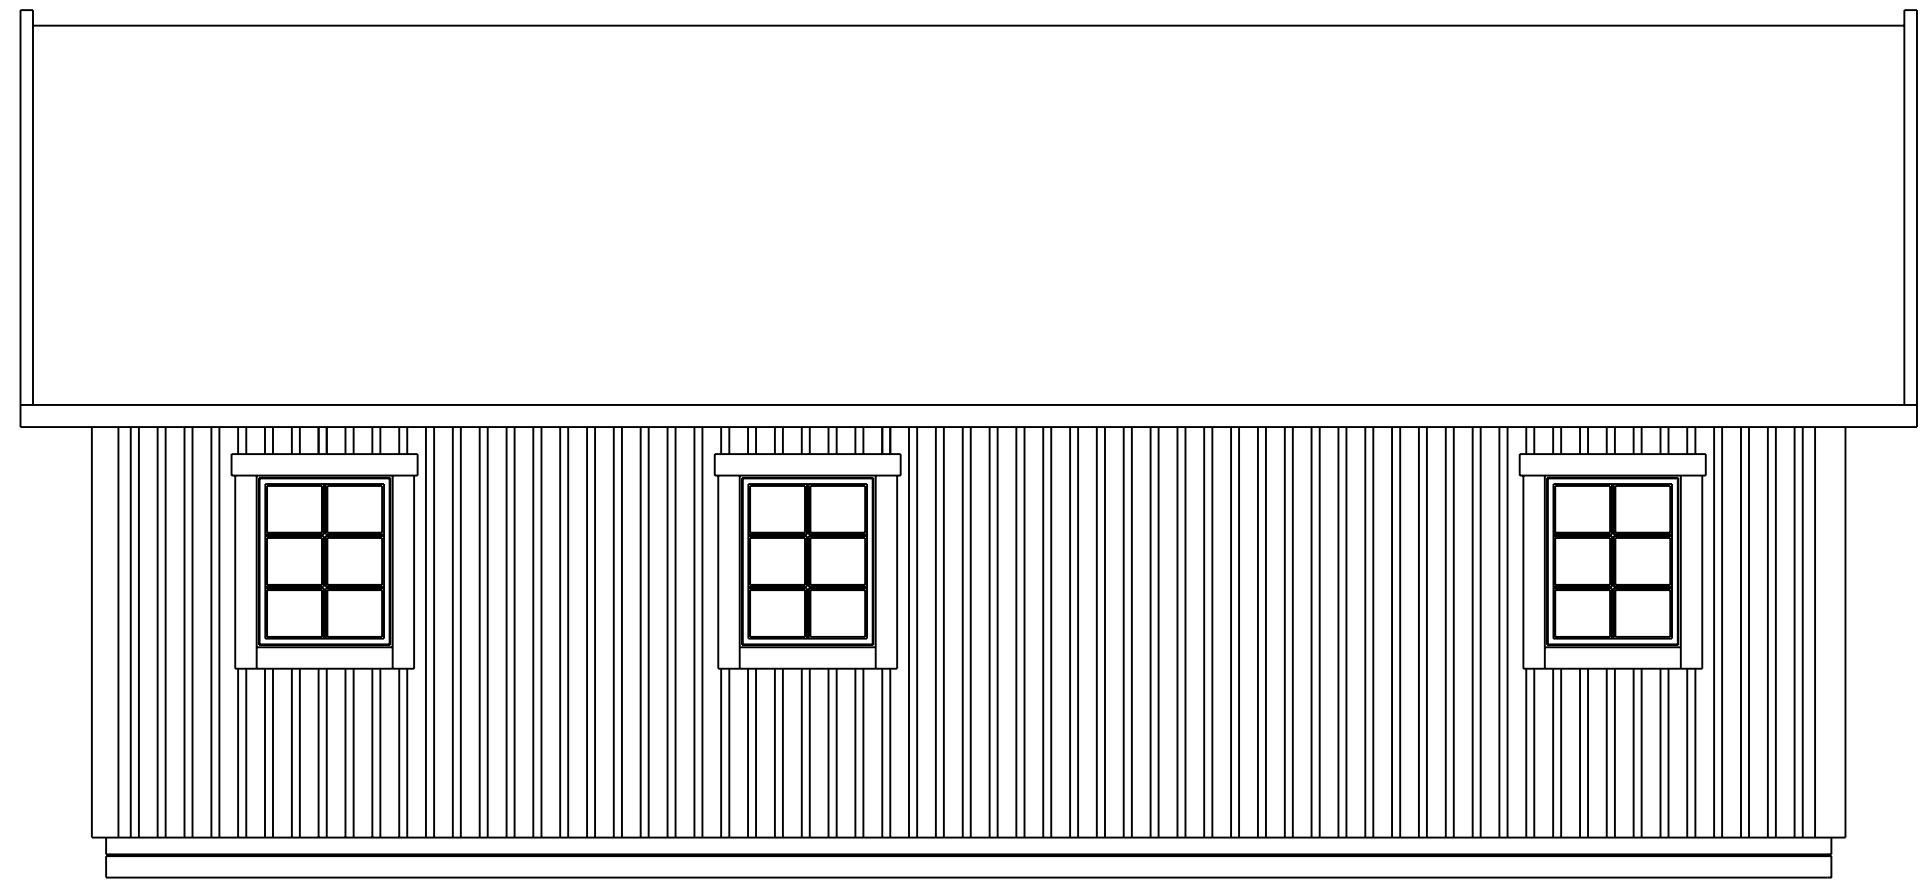


500 | 9600

2518 | 4761

|   |  |  |                                |  |
|---|--|--|--------------------------------|--|
|  <p><b>CA-BODEN AB</b><br/>STUGOR FÖR SJÄLVMONTAGE</p> | SERIE MEBI                                 |  |                                |  |
|   | MESAND FASAD<br>F8 x 10 T30°               |  |                                |  |
| <small>Fiskaregatan 11<br/>871 39 Hårnäsönd</small>   | <small>www.cbodense<br/>0611-21790</small> | <small>Christer Arberg<br/>Tele: 0705-984050</small> | <small>SCALE: 1:100/A3</small> | <small>Designed by: SMÅLÄNNING</small> |
| <small>SIZE</small>   | <small>DATE</small><br>090105              | <small>DWG NO.</small><br>05101426                   | <small>REV</small>             | <small>SHEET</small>                   |

| REVISIONS |     |             |      |          |
|-----------|-----|-------------|------|----------|
| ZONE      | REV | DESCRIPTION | DATE | APPROVED |
|           |     |             |      |          |

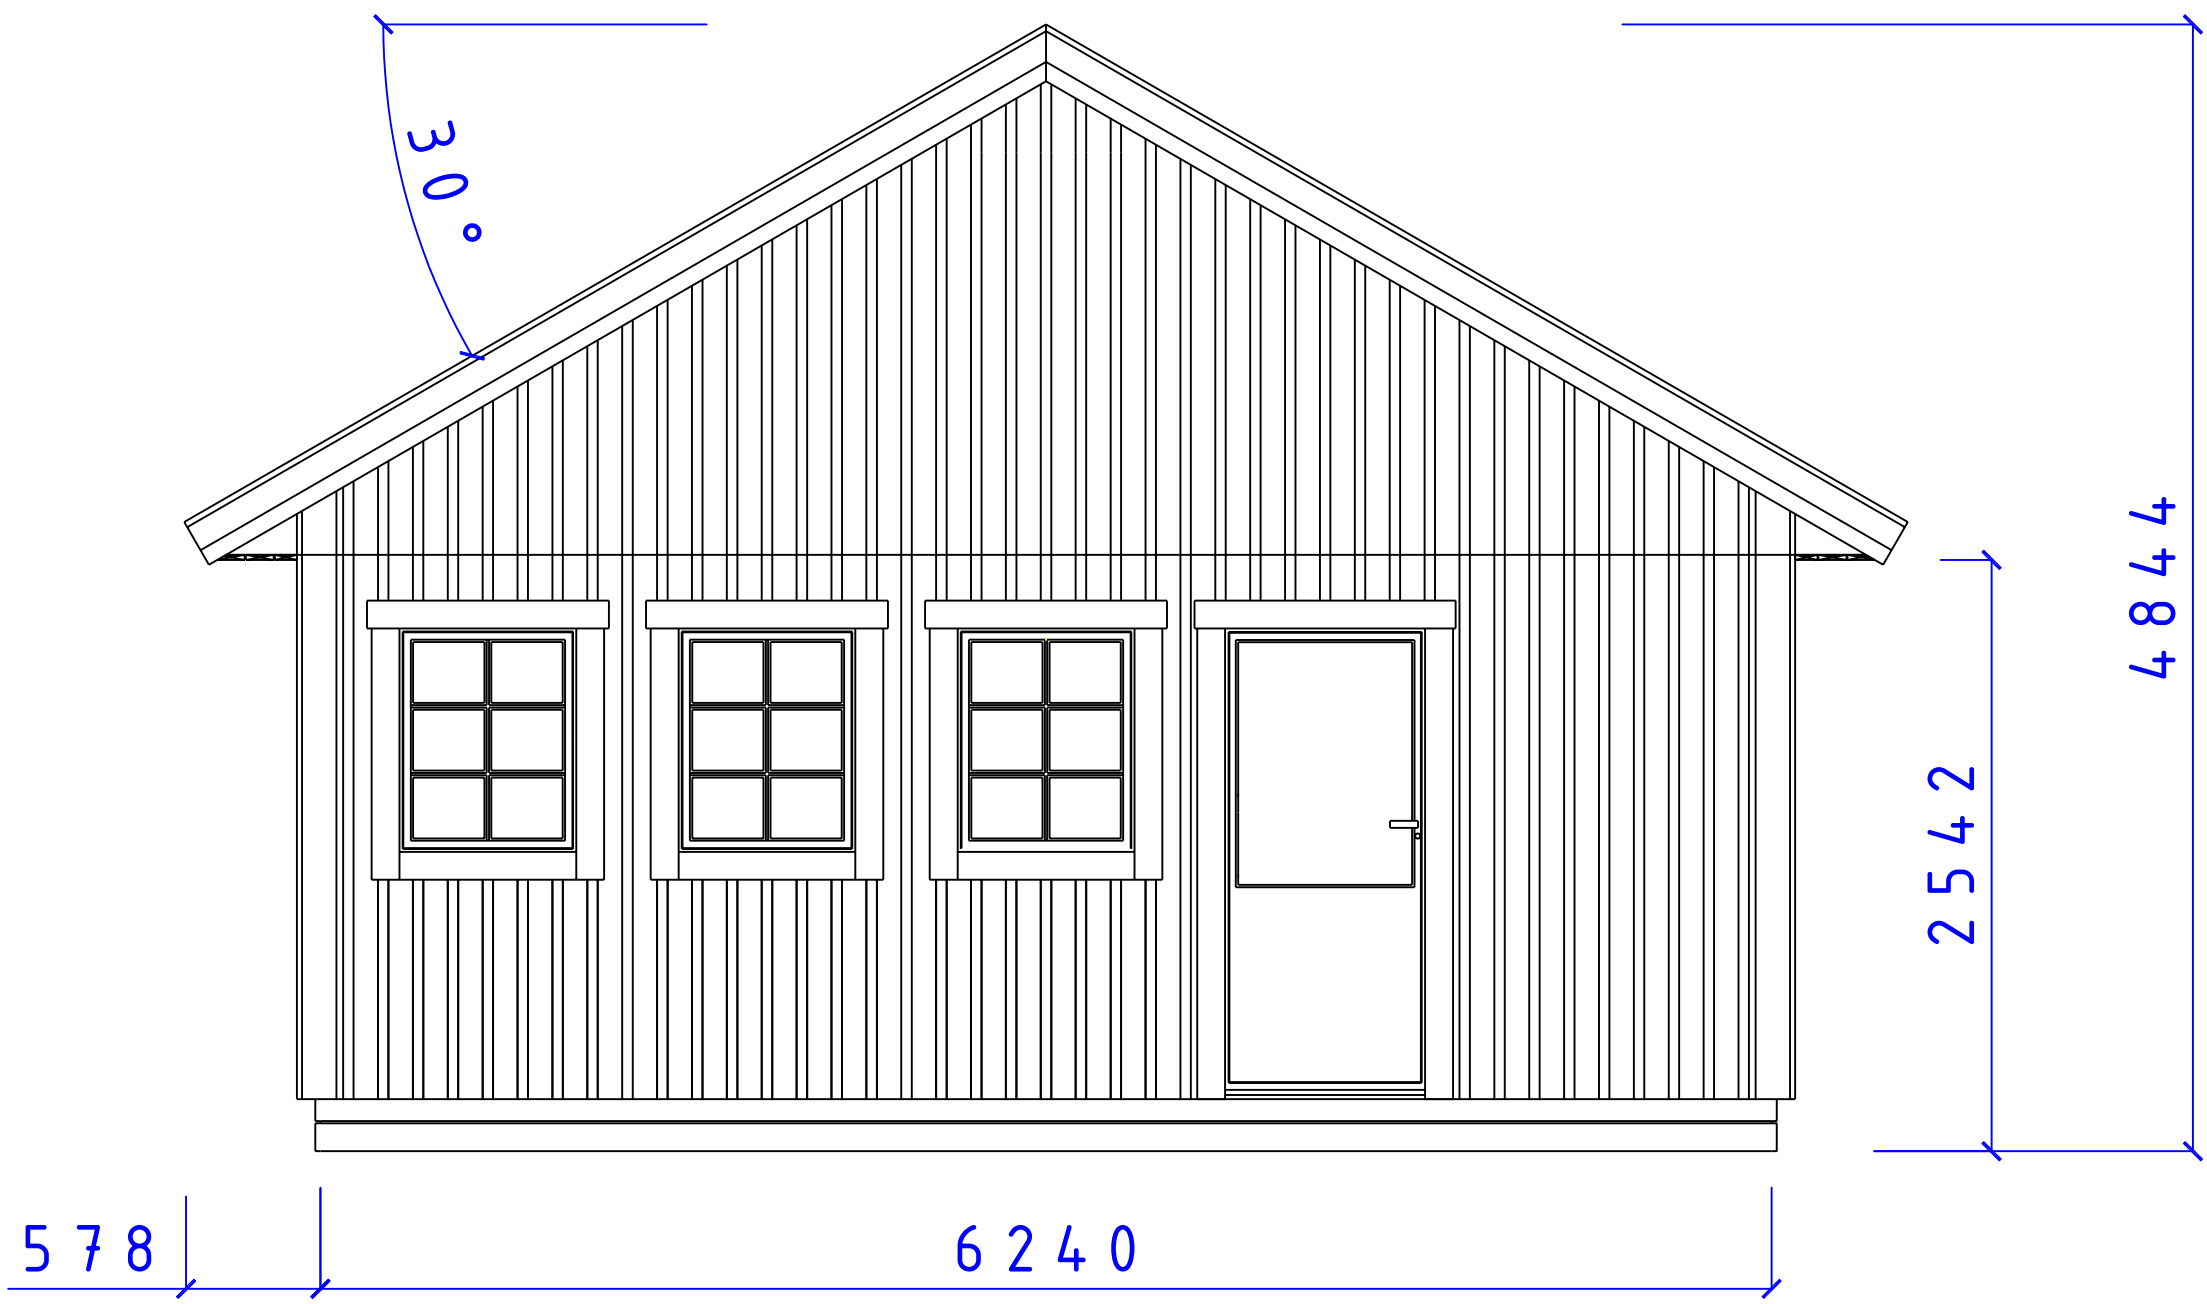


**CA-BODEN AB**  
 STUGOR FÖR SJÄLVMONTAGE


SERIE MEBI

FASAD GAVEL  
 F8x10 D9x20/12 T30°




|      |        |          |     |
|------|--------|----------|-----|
| SIZE | DATE   | DWG NO.  | REV |
|      | 090105 | 05101427 |     |


| REVISIONS |     |             |      |          |
|-----------|-----|-------------|------|----------|
| ZONE      | REV | DESCRIPTION | DATE | APPROVED |
|           |     |             |      |          |

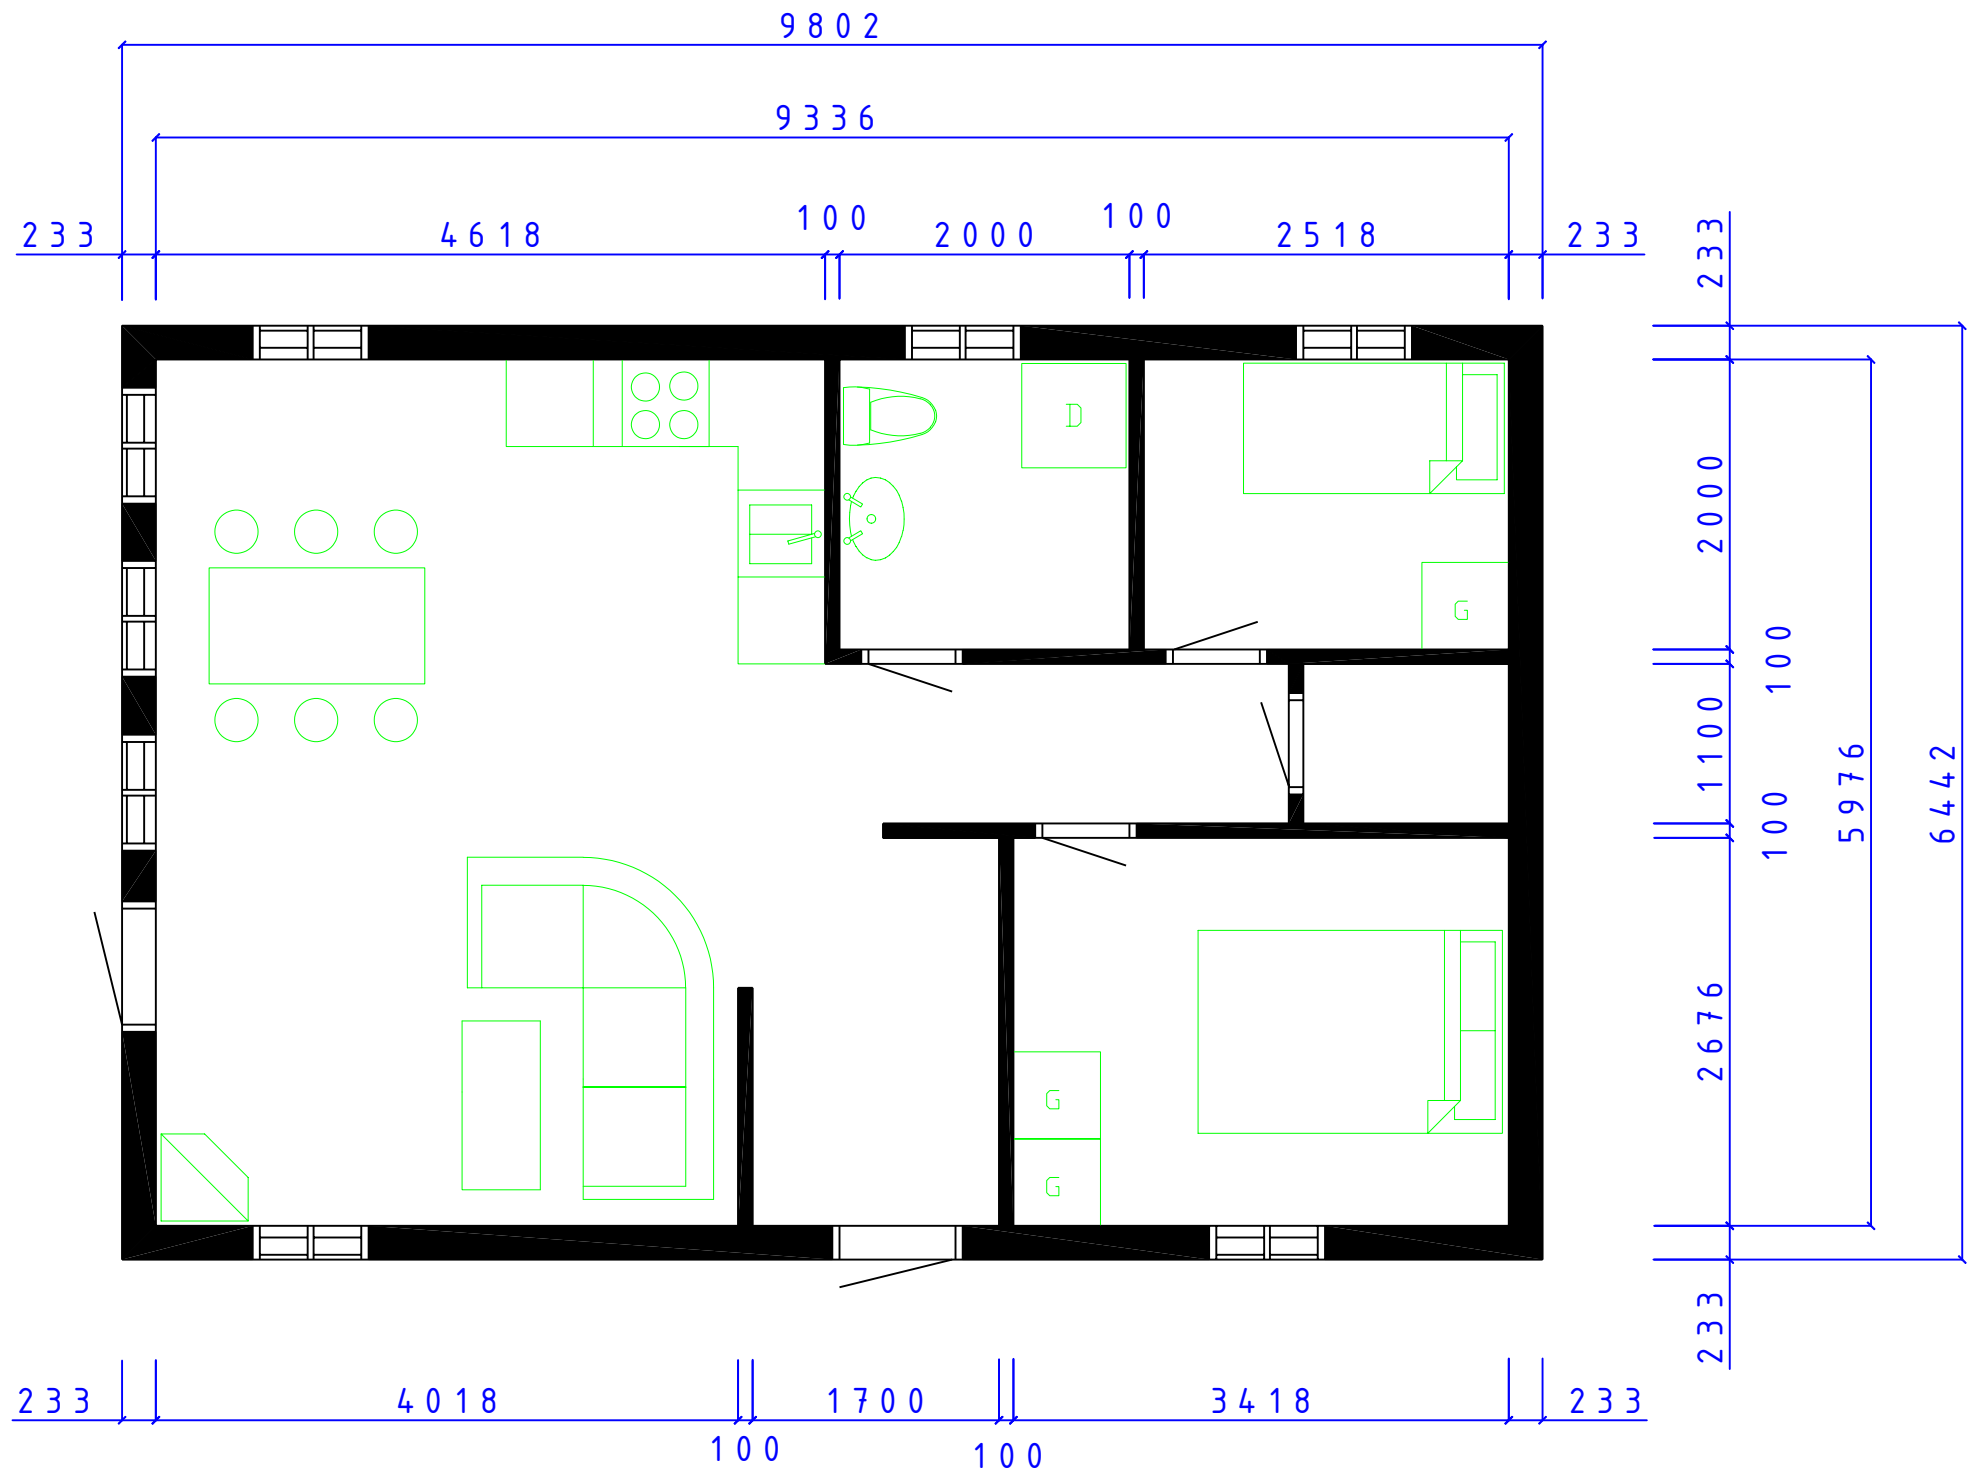


|   |        |  |  |   |
|---|--------|--|--|---|
|  |        | MEBI SERIE                                   |  |   |
|   |        | MESAND PLAN                                  |  |   |
| SIZE  | DATE   | DWG NO.                                      | REV  |   |
|   | 081203 | 05101360                                     |  |   |
| <small>Fiskaregatan 11<br/>871 39 Hårnäsönd</small>                                   |        | <small>www.coboden.se<br/>0611-21790</small> | <small>Christer Arberg<br/>Tele: 0705-984050</small> | <small>SCALE 1:100/A3<br/>Designed by: SMÅLÄNNING</small> |
|   |        |  |  | SHEET   |

| REVISIONS |     |             |          |
|-----------|-----|-------------|----------|
| ZONE      | REV | DESCRIPTION | APPROVED |
|           |     |             |          |

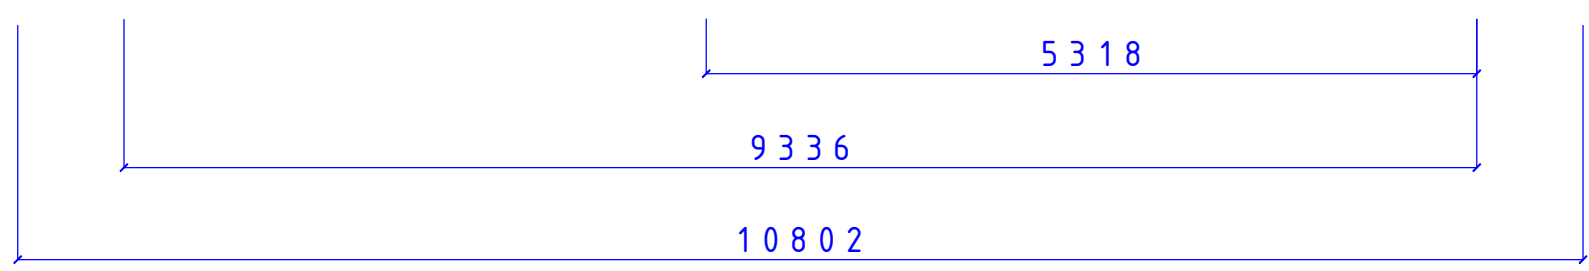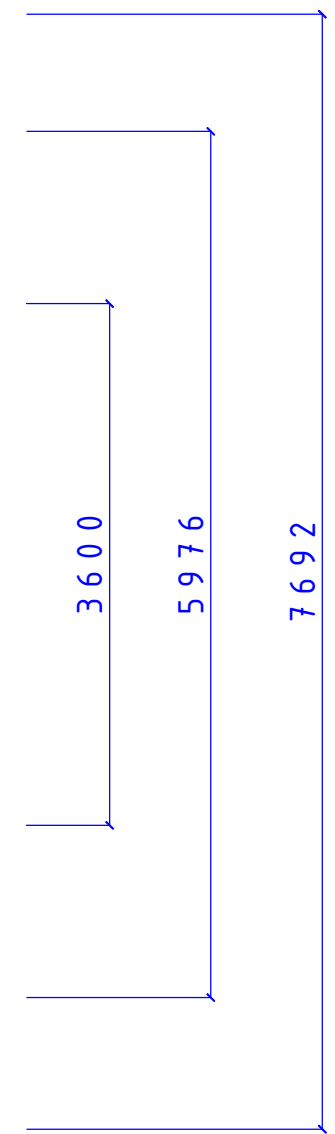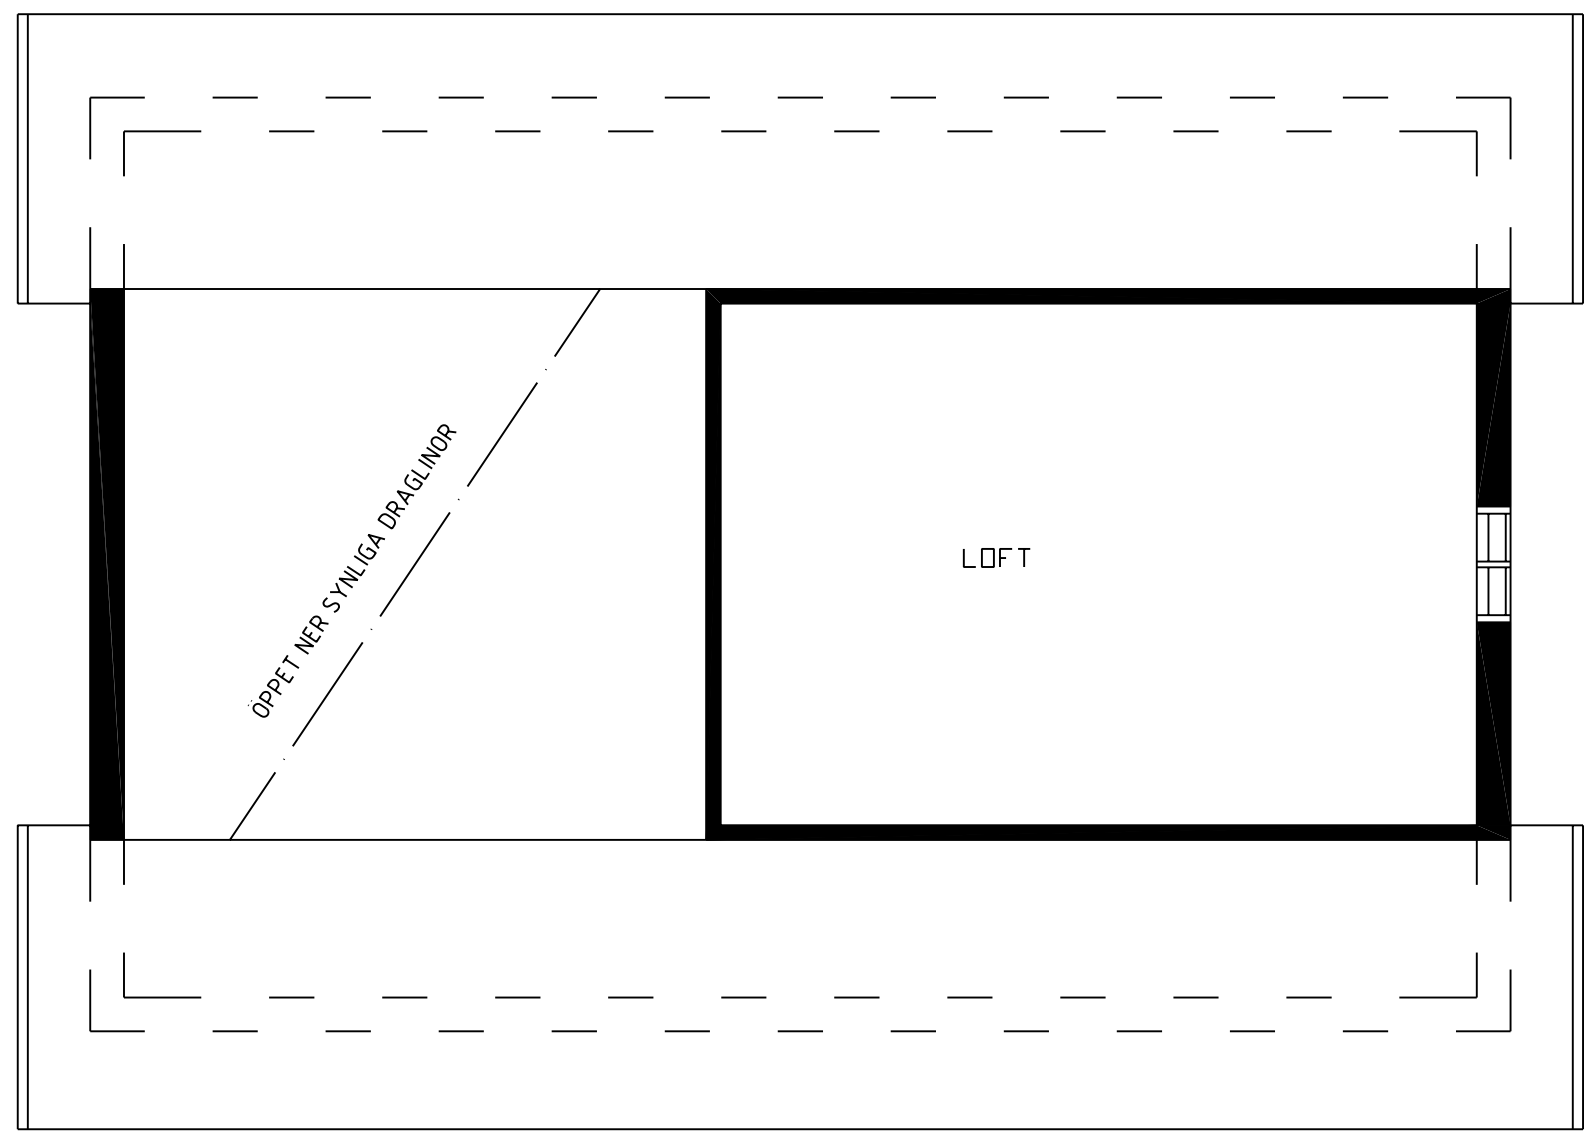

|  |        |   |  |
|--|--------|---|--|
|  <p><b>CA-BODEN AB</b><br/>STUGOR FÖR SJÄLMONTAGE</p> |        | MEBI SERIE                                    |  |
|  |        | MESAND<br>LOFTPLAN                            |  |
| SIZE   | DATE   | DWG NO.                                       | REV  |
|  | 081208 | 05101383                                      |  |
| <small>Fiskaregatan 11<br/>871 39 Hårnäsönd</small>  |        | <small>www.cbodense.se<br/>0611-21790</small> | <small>Christer Arberg<br/>Tele: 0705-984050</small> |
| SCALE 1:100/A3   |        | Designed by: SMÅLÄNNING                       | SHEET  |

| REVISIONS |     |             |      |          |
|-----------|-----|-------------|------|----------|
| ZONE      | REV | DESCRIPTION | DATE | APPROVED |

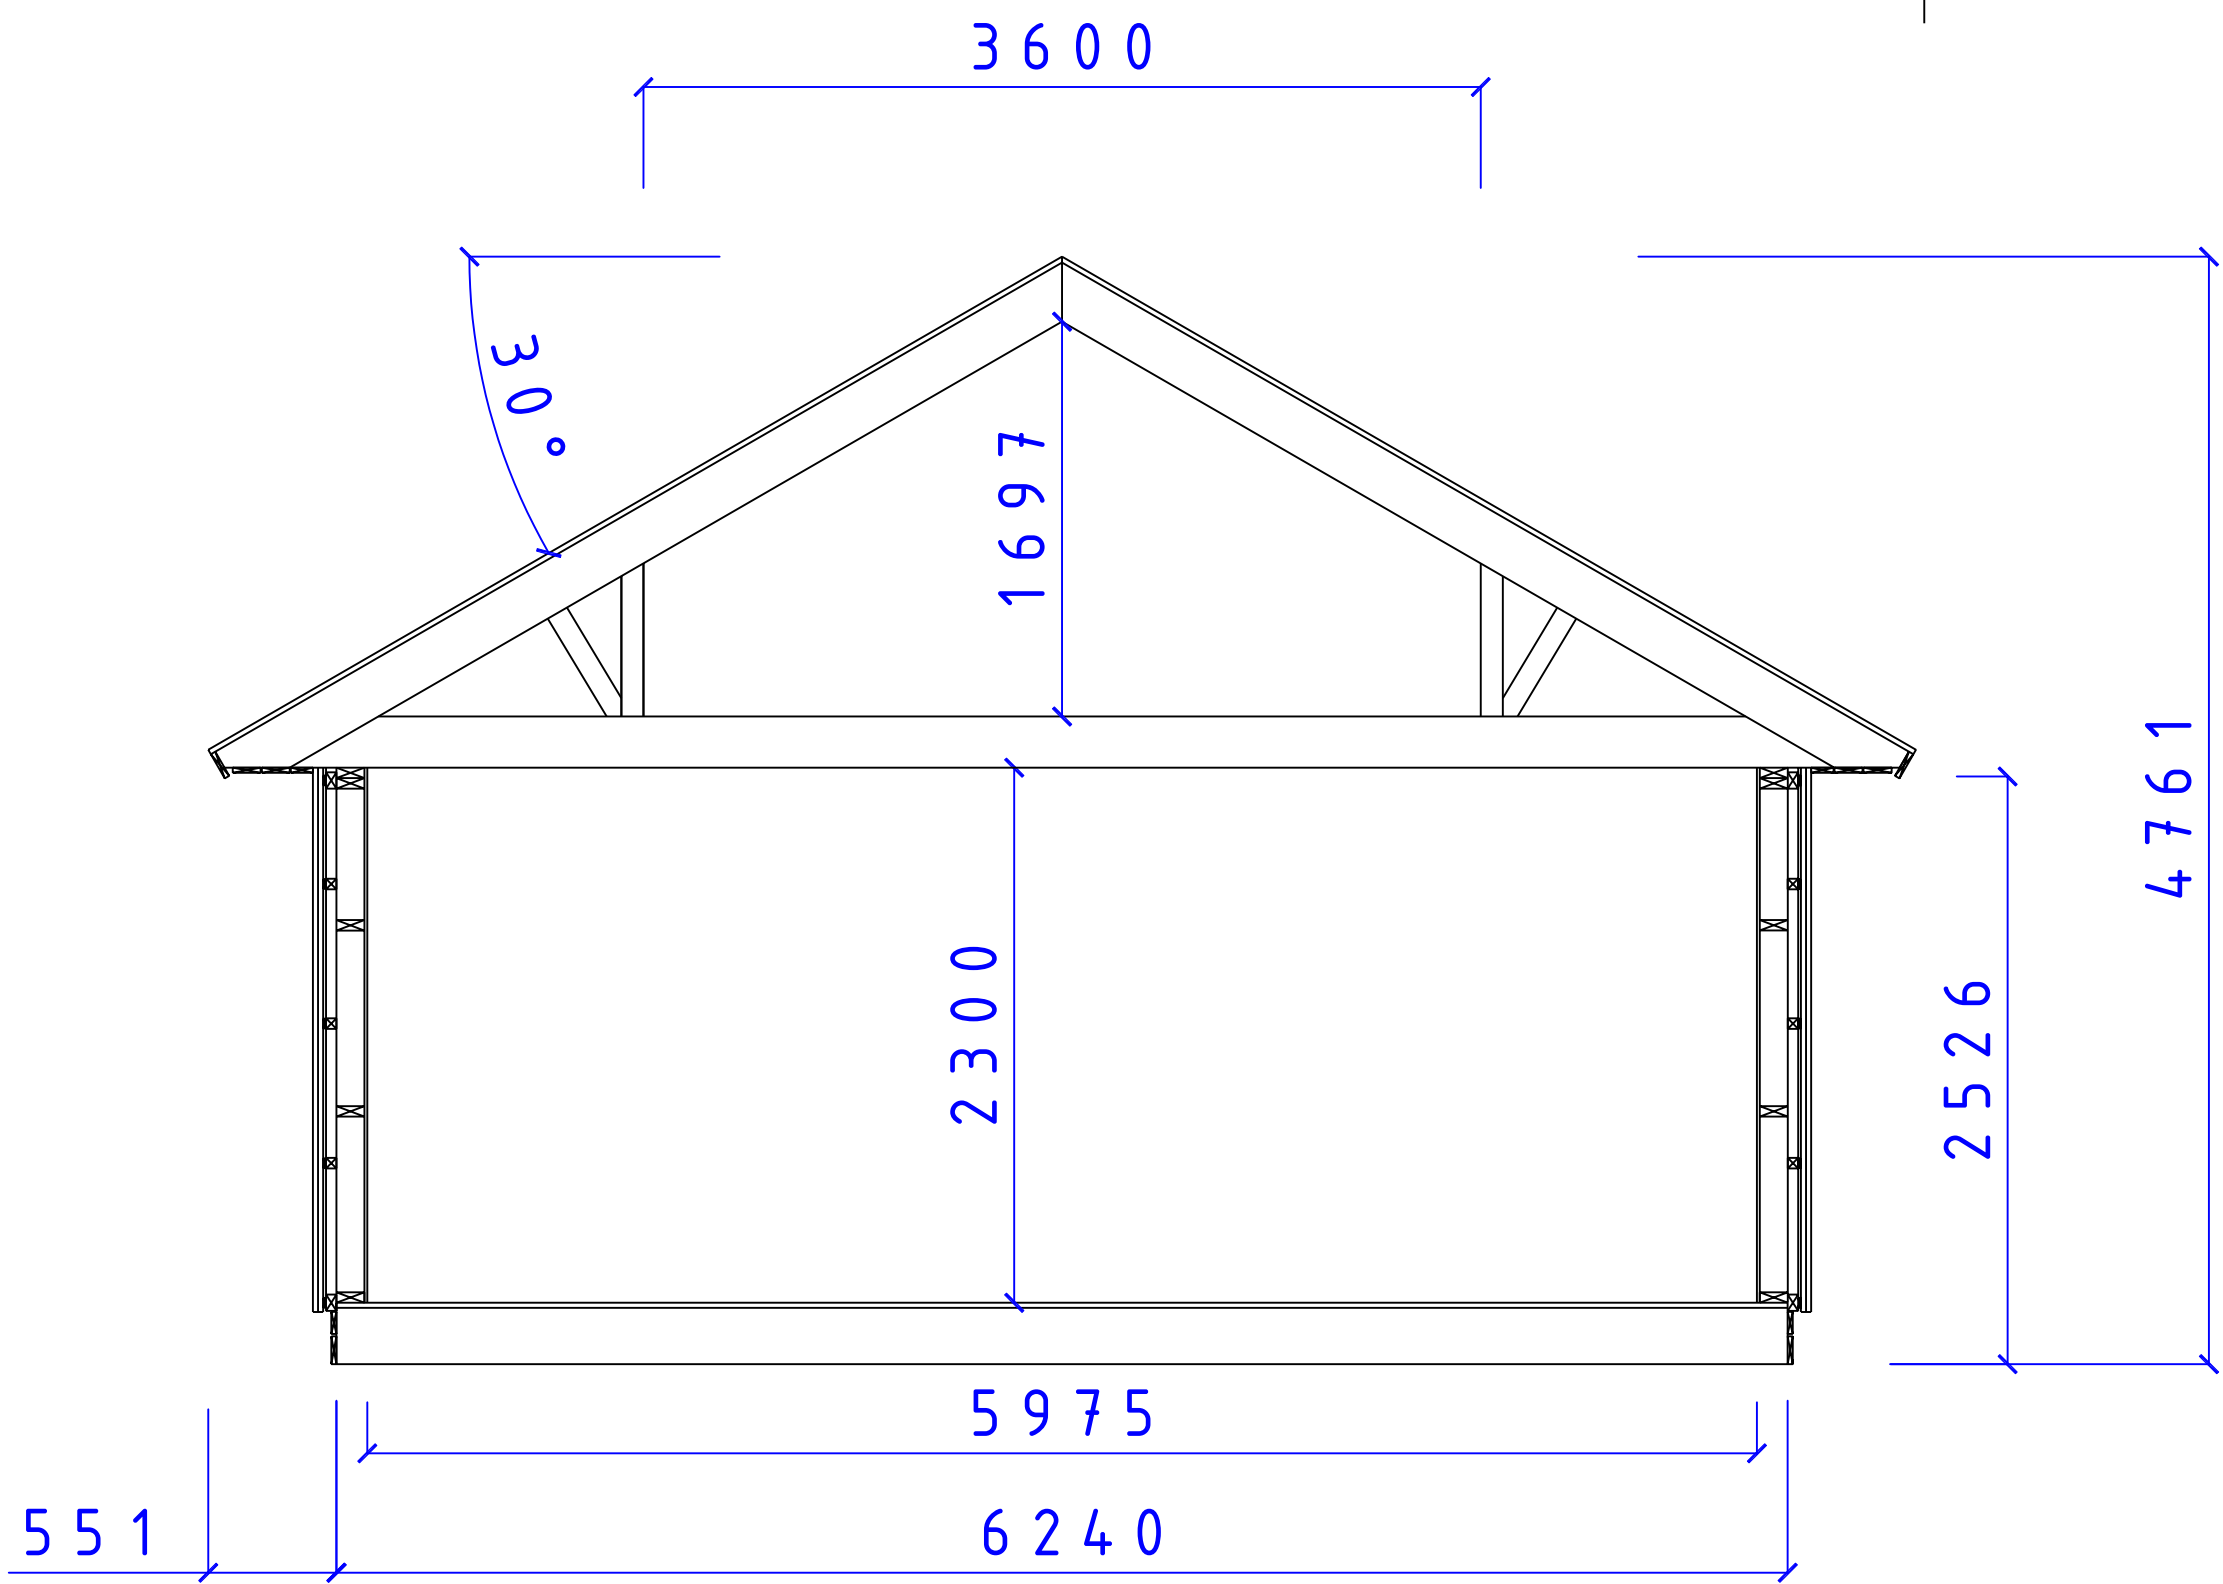

**CA-BODEN AB**  
 STUGOR FÖR SJÄLVMONTAGE

SERIE MEBI  
 SEKTION MEBI SERIEN  
 TAK 30° LOFT

|      |        |          |     |
|------|--------|----------|-----|
| SIZE | DATE   | DWG NO.  | REV |
|      | 081231 | 05101409 |     |