


REVISIONS				
ZONE	REV	DESCRIPTION	DATE	APPROVED

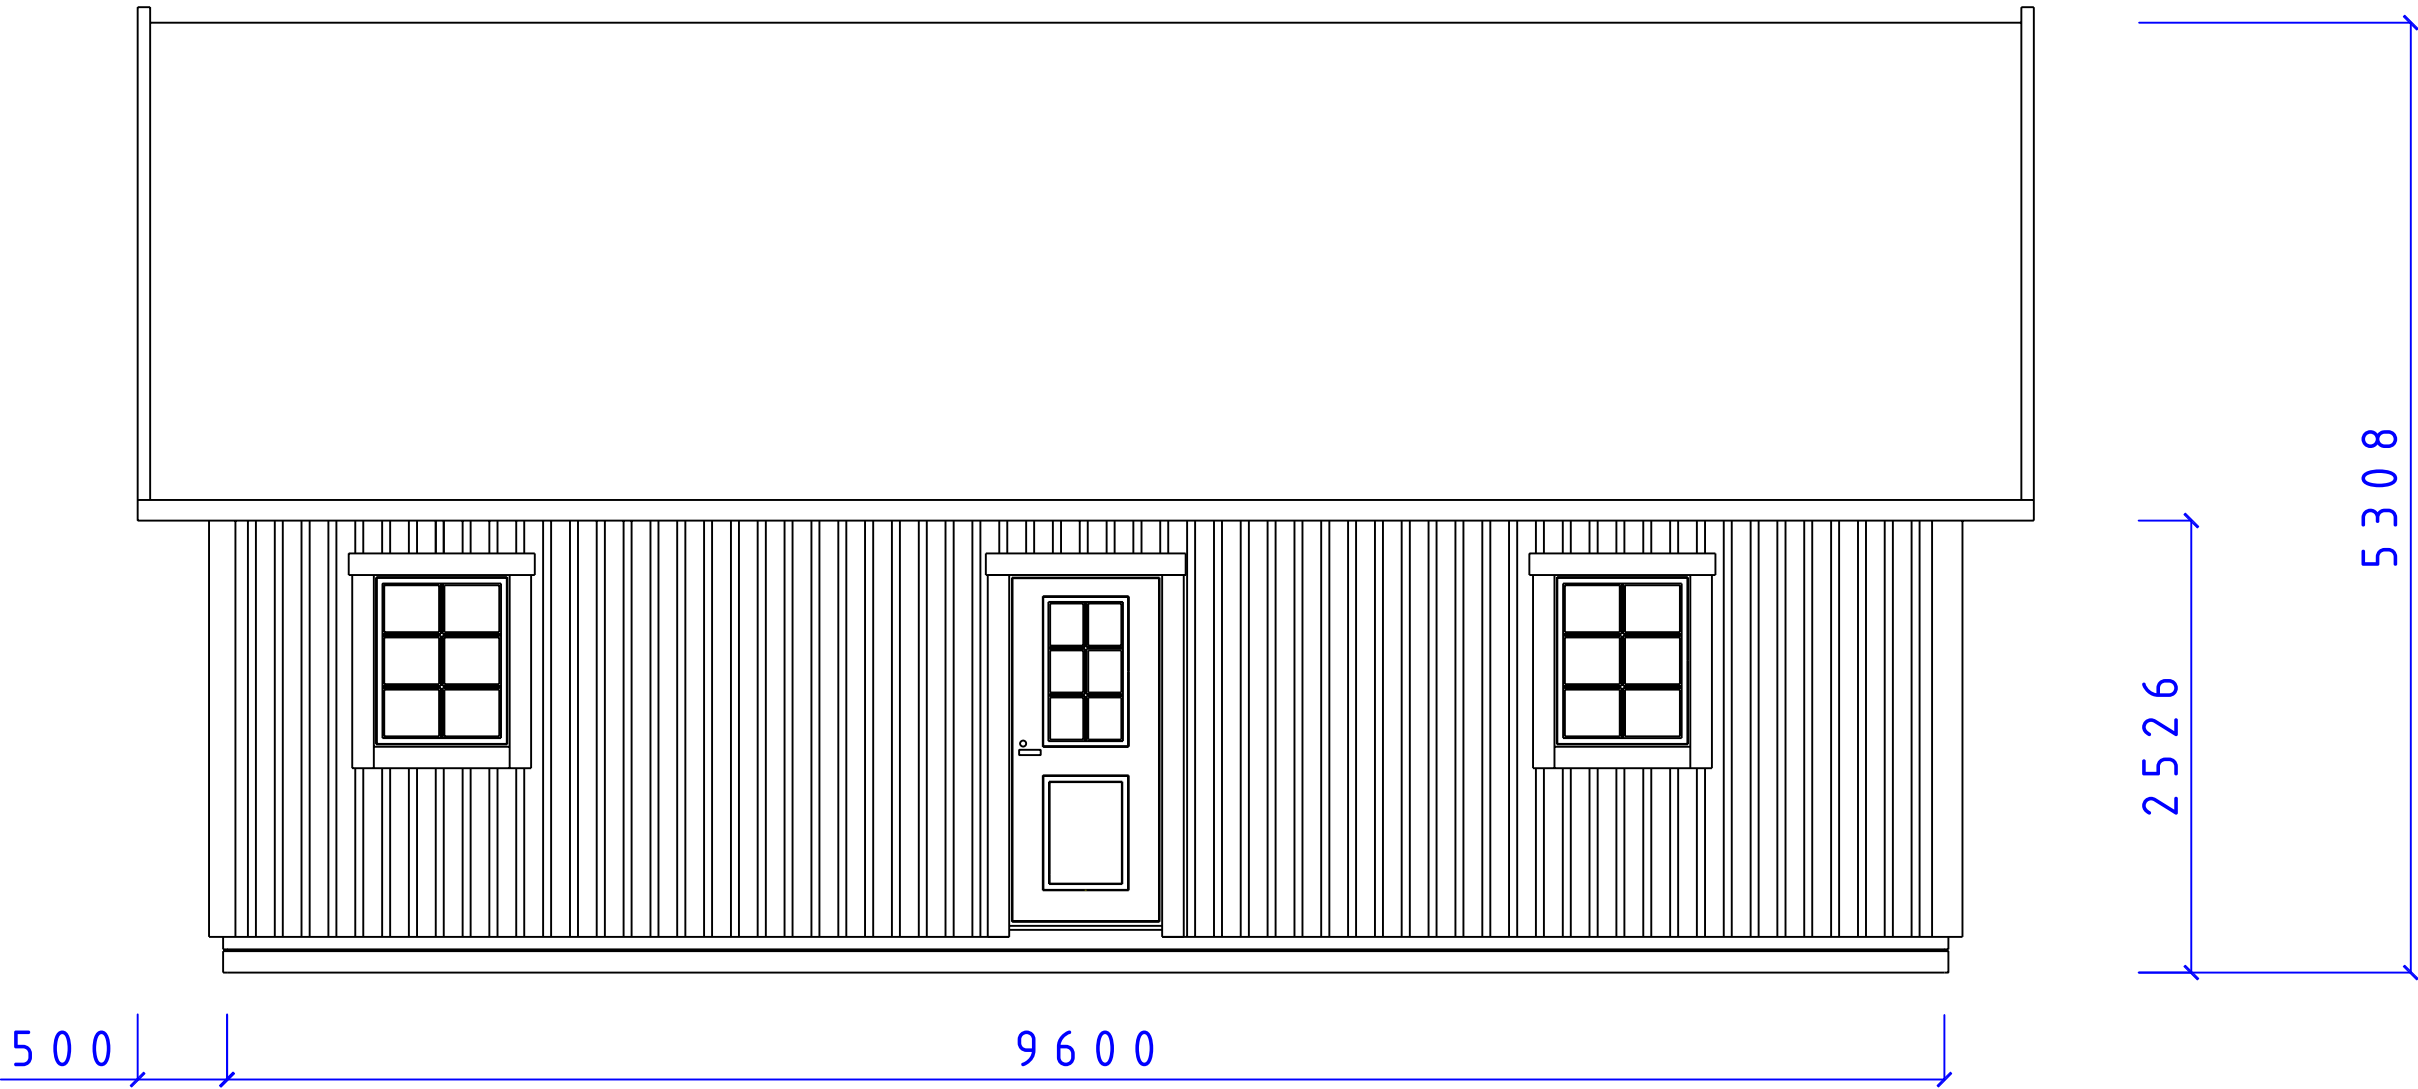



CA-BODEN AB
STUGOR FÖR SJÄLVMONTAGE

SERIE MEB I

MESAND FASAD
F8x10 D9x20 T36°

SIZE	DATE	DWG NO.	REV
	081205	05101370	

Fiskaregatan 11
871 39 Hårnäsönd

www.caboden.se
0611-21790


Christer Arnborg
Tele: 0705-984050

SCALE: 1:100/A3

Designed by: SMÅLÄNNING

SHEET

REVISIONS				
ZONE	REV	DESCRIPTION	DATE	APPROVED

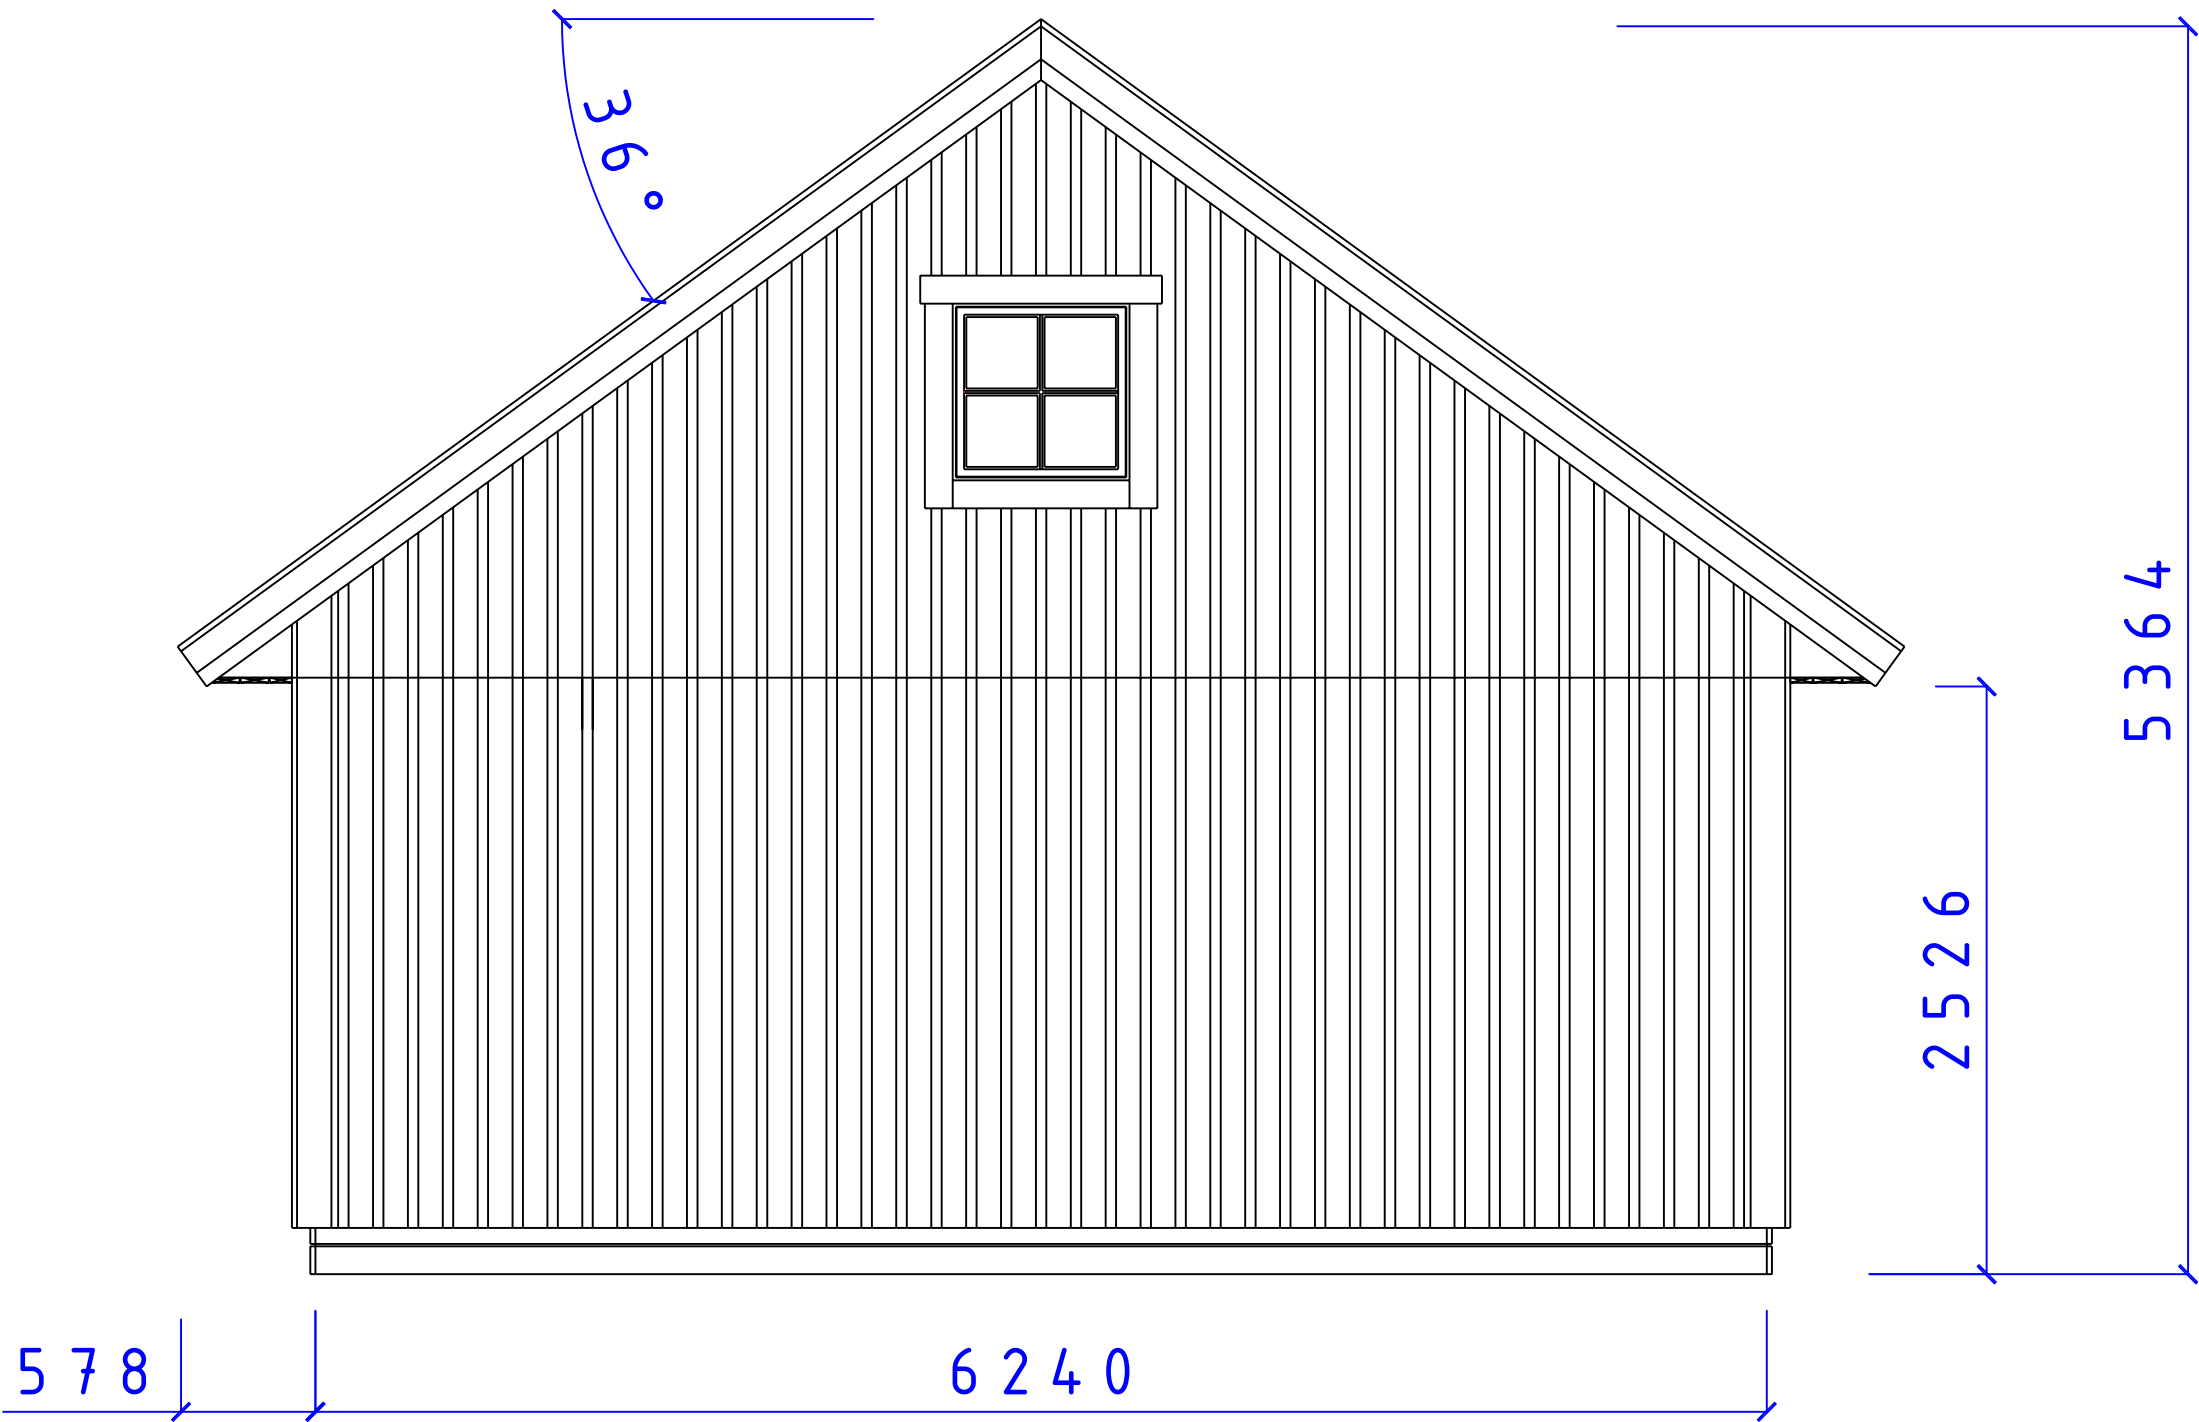


CA-BODEN AB
STUGOR FÖR SJÄLMONTAGE

SERIE MEBI

FASAD GAVEL
F8x8 T37°

SIZE	DATE	DWG NO.	REV
	081210	05101388	

REVISIONS				
ZONE	REV	DESCRIPTION	DATE	APPROVED

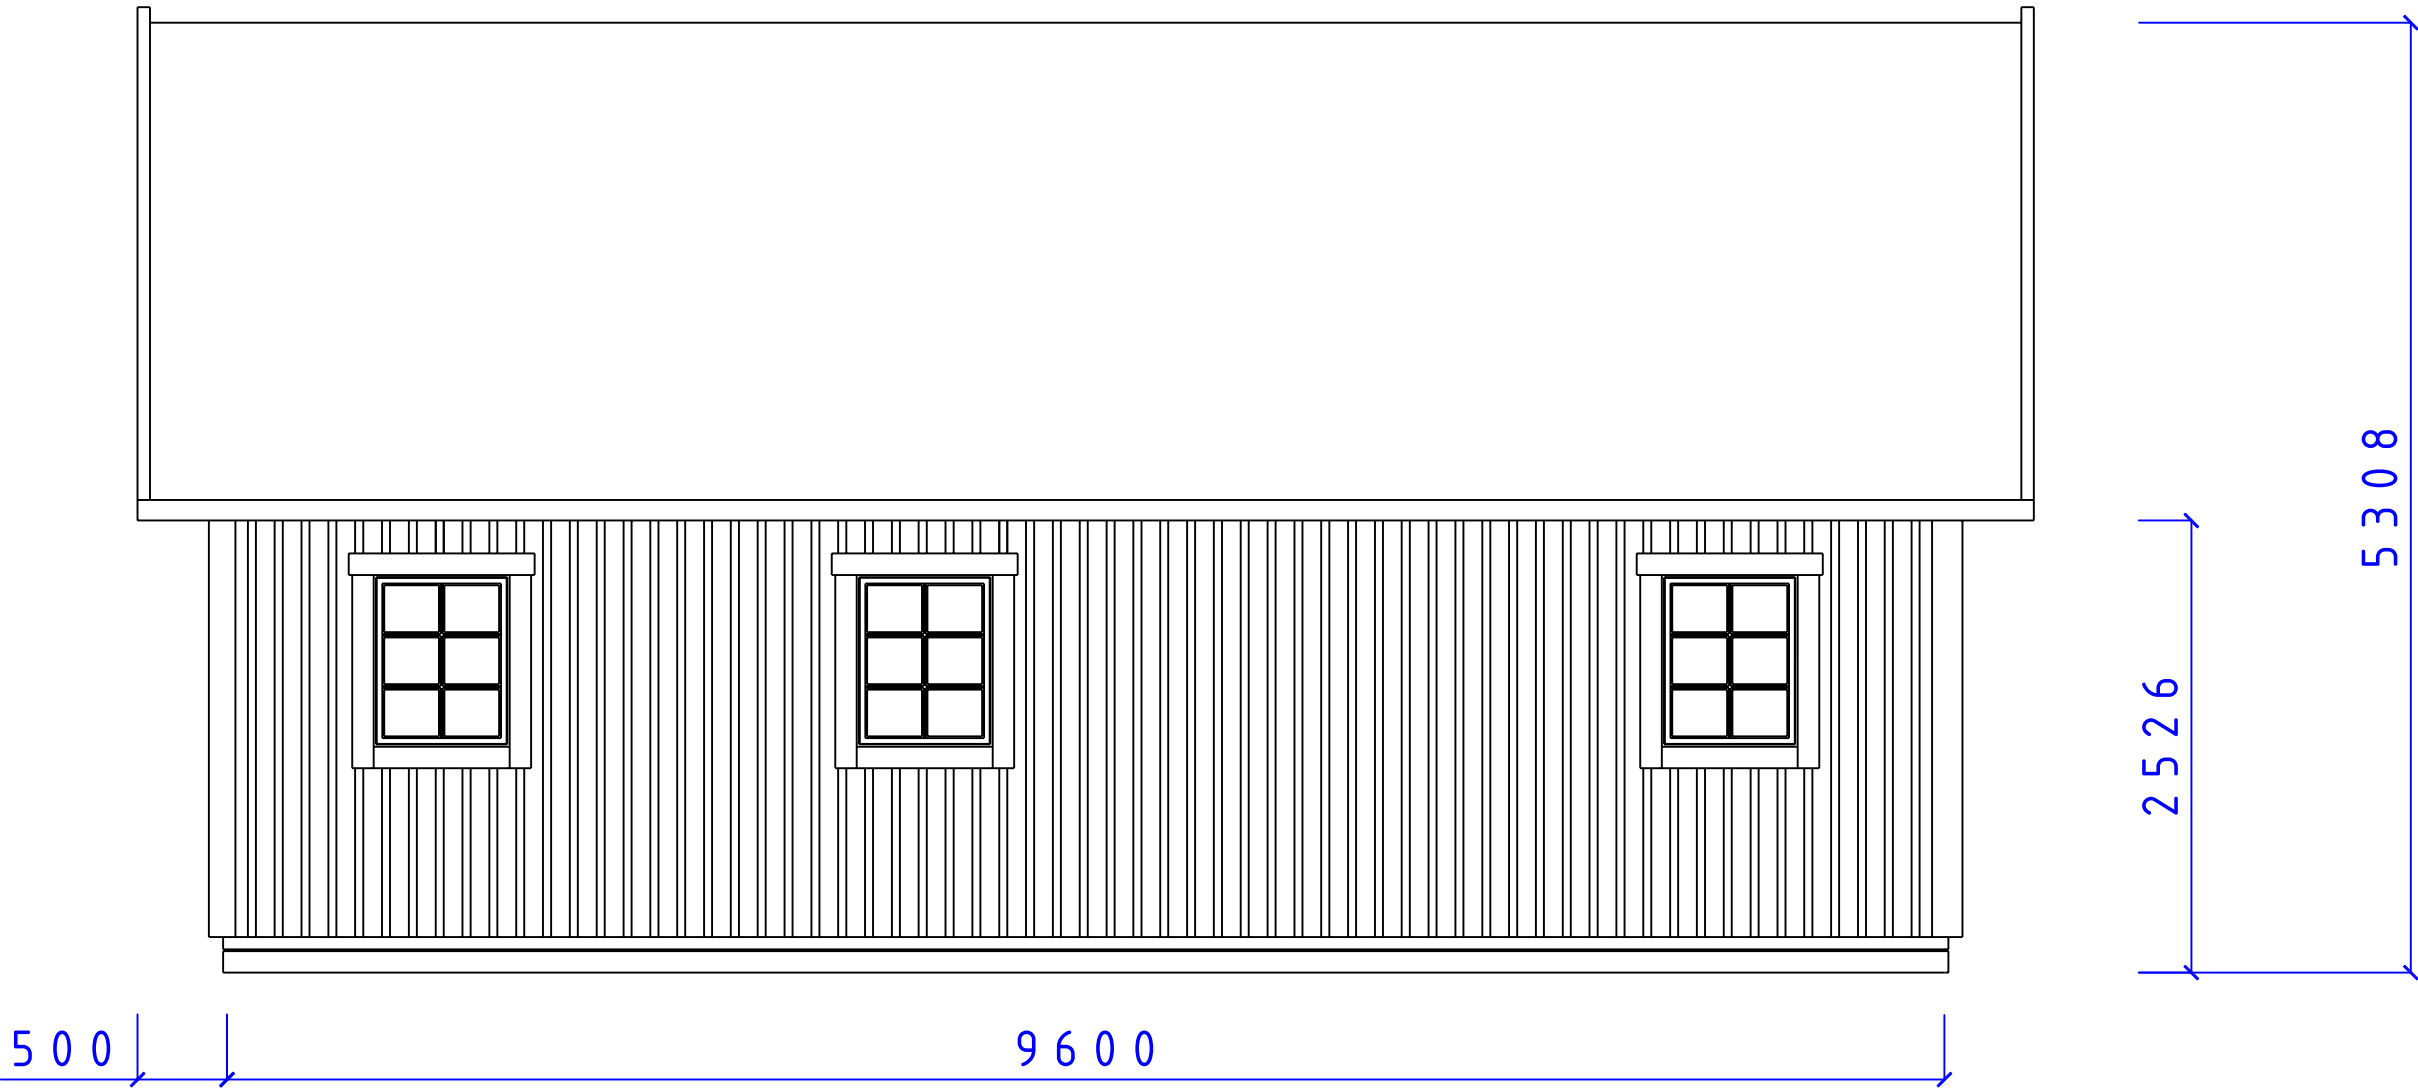



STUGOR FÖR SJÄLVMONTAGE

SERIE MEB I

MESAND FASAD
F8x10 D9x20 T36°

SIZE	DATE	DWG NO.	REV
	081205	05101371	

Fiskaregatan 11
871 39 Hårnäsönd

www.caboden.se
0611-21790


Christer Arnborg
Tele: 0705-984050

SCALE: 1:100/A3

Designed by: SMÅLÄNNING

SHEET

REVISIONS				
ZONE	REV	DESCRIPTION	DATE	APPROVED

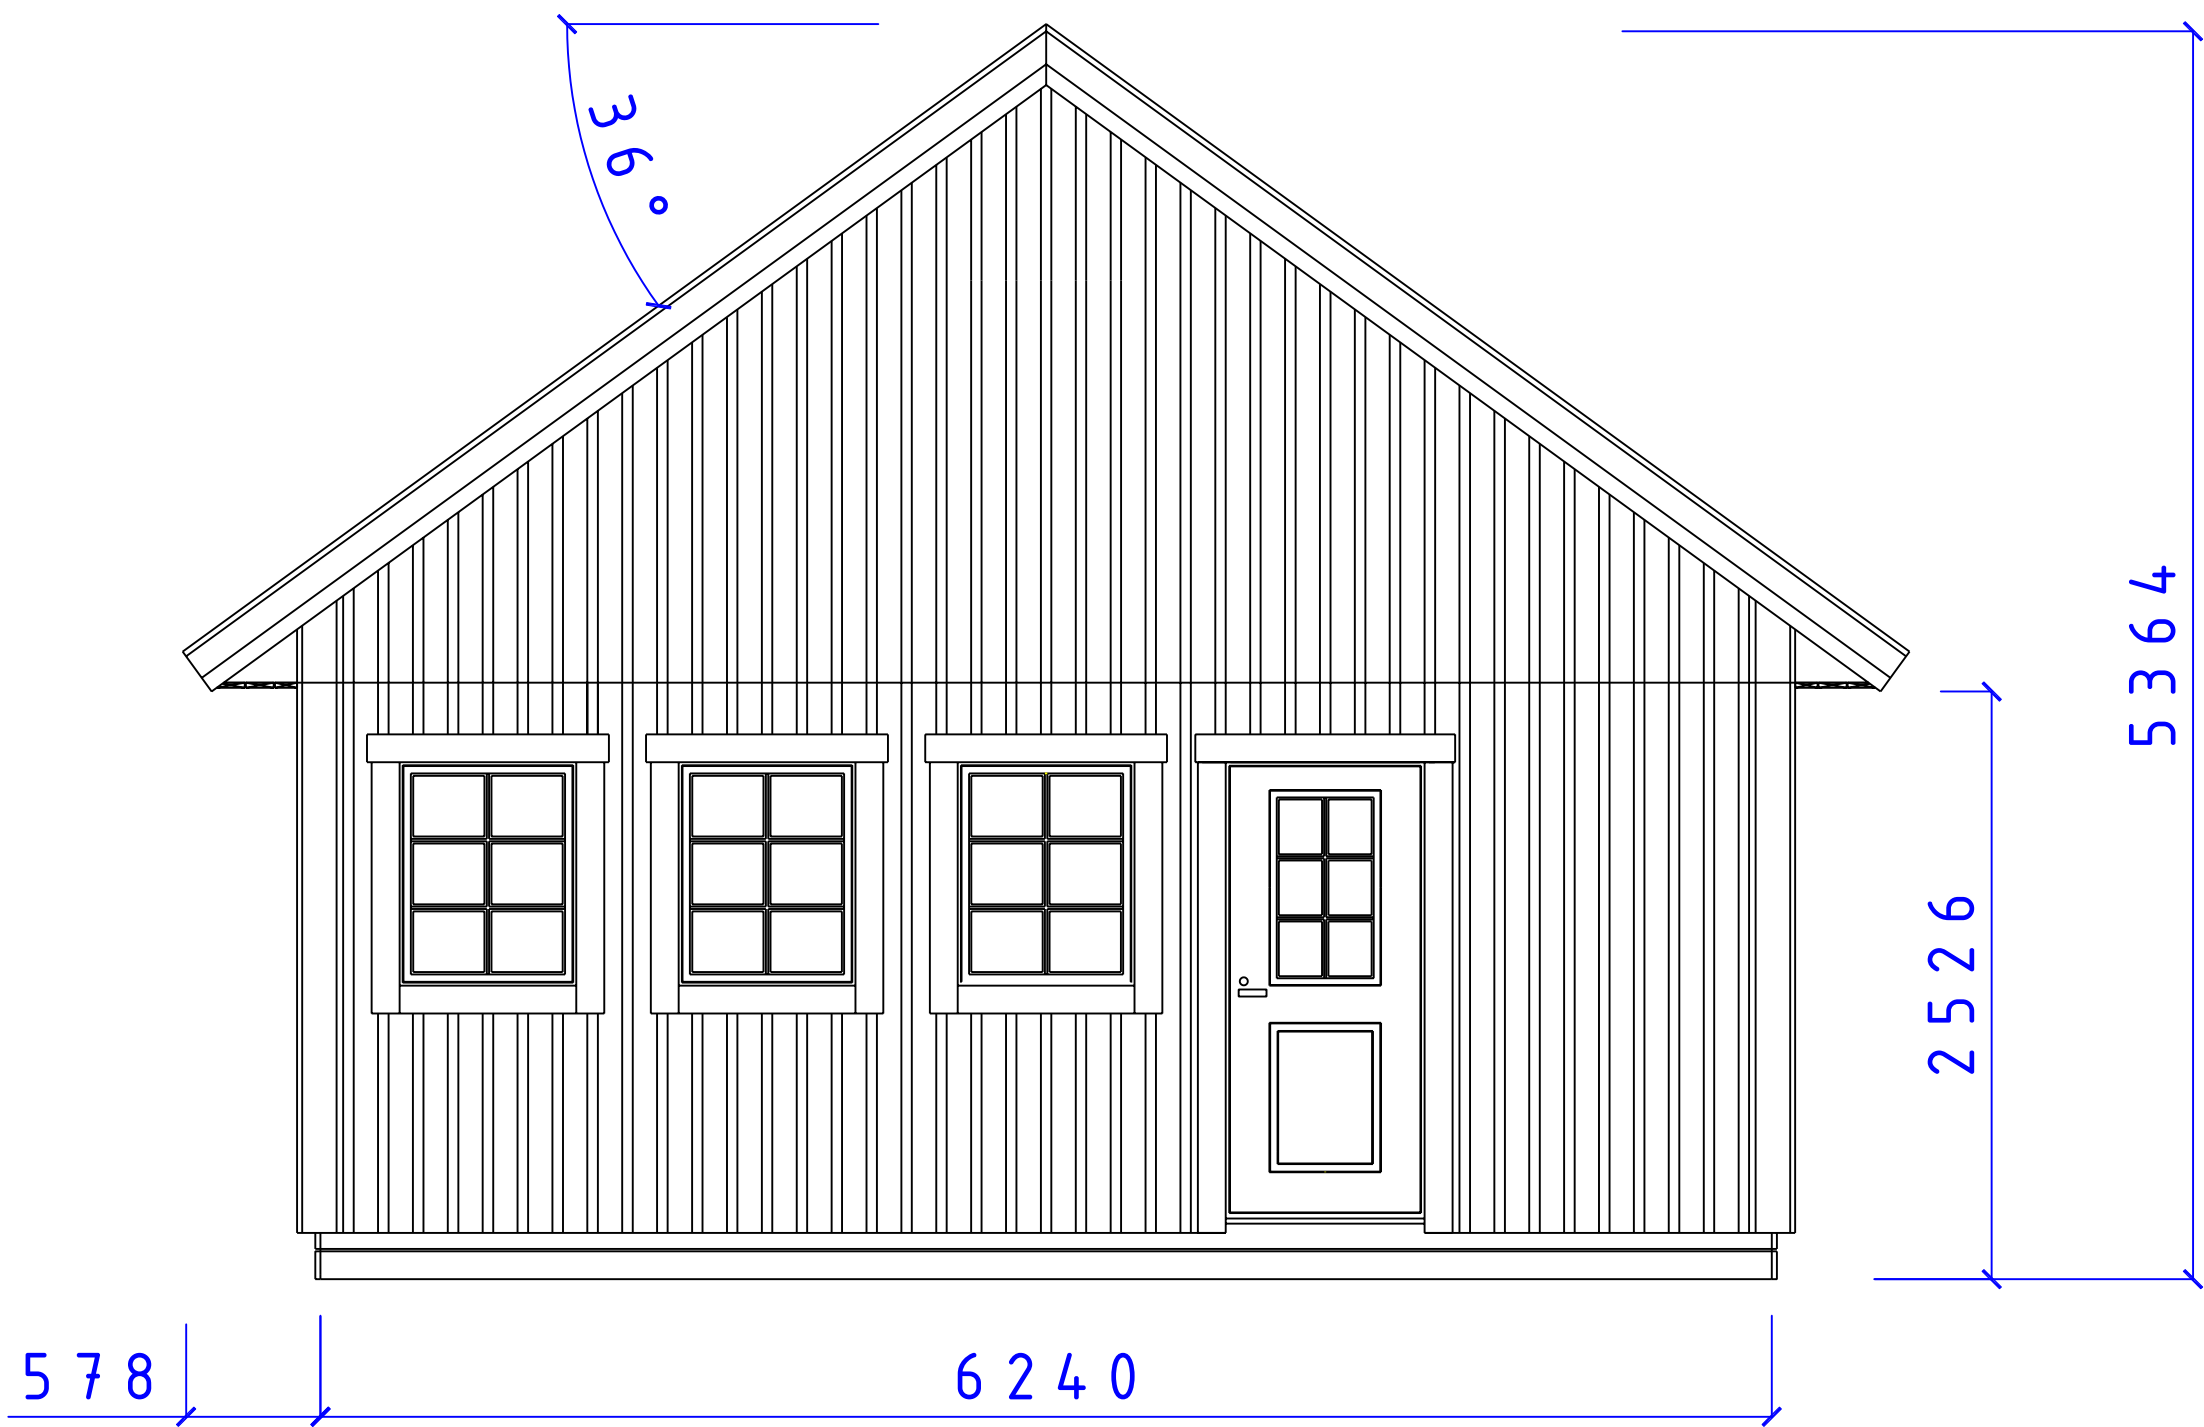


CA-BODEN AB
STUGOR FÖR SJÄLMONTAGE

SERIE MEBI

FASAD GAVEL
F8x10 D9x20 T37°

SIZE	DATE	DWG NO.	REV
081203	05101352		

REVISIONS			
ZONE	REV	DESCRIPTION	DATE
APPROVED			

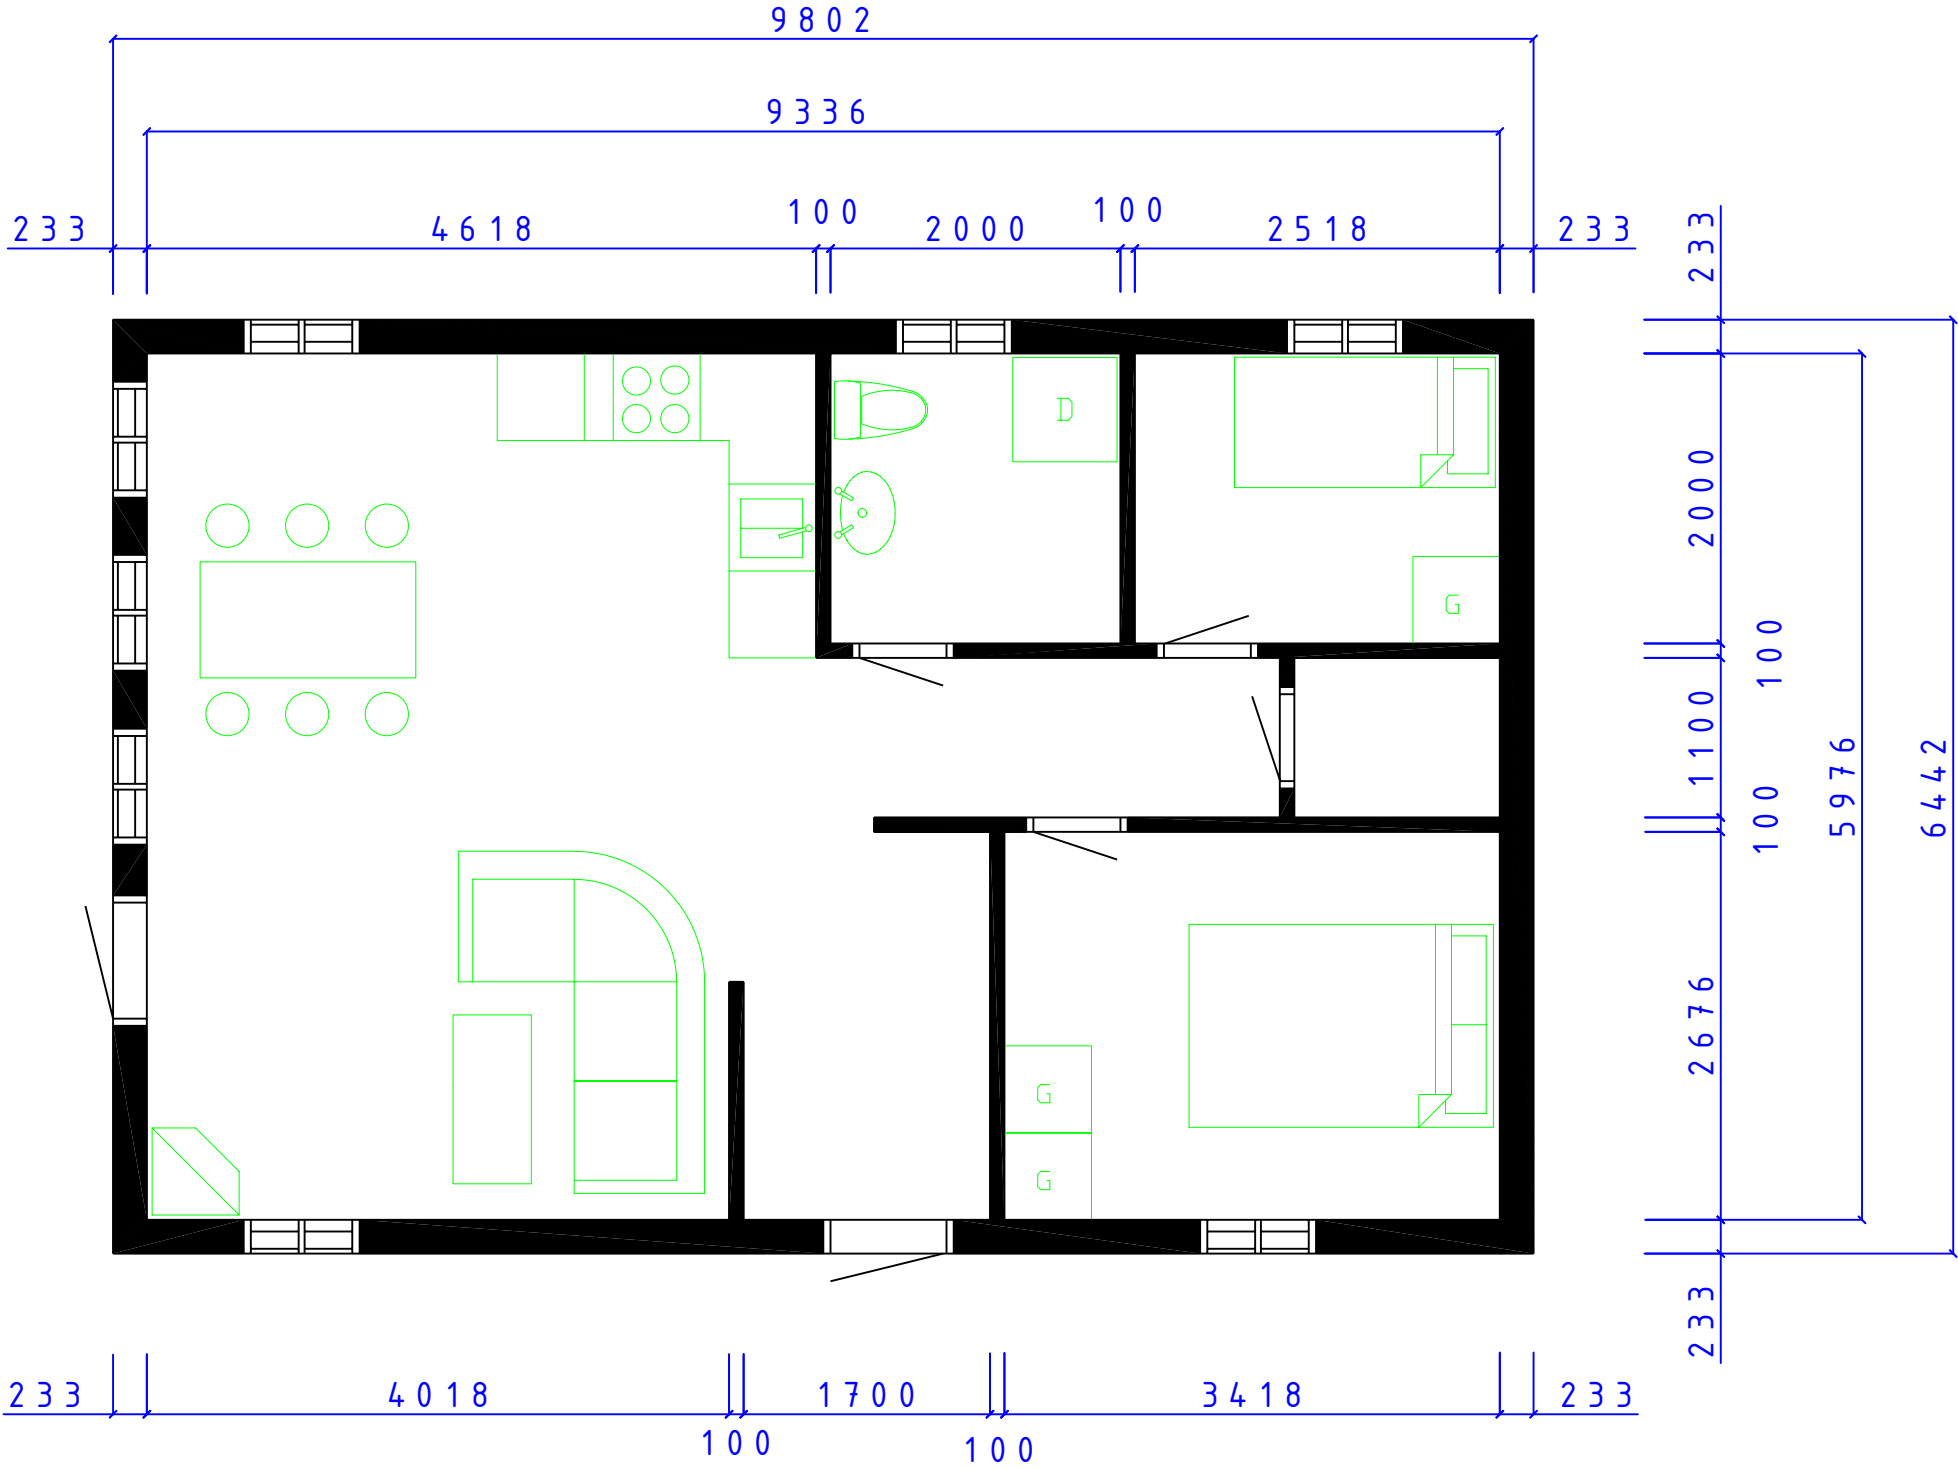



CA-BODEN AB
STUGOR FÖR SJÄLMONTAGE

MEBI SERIE

MESAND
PLAN

SIZE	DATE	DWG NO.	REV
081203	05101360		

REVISIONS			
ZONE	REV	DESCRIPTION	DATE
APPROVED			

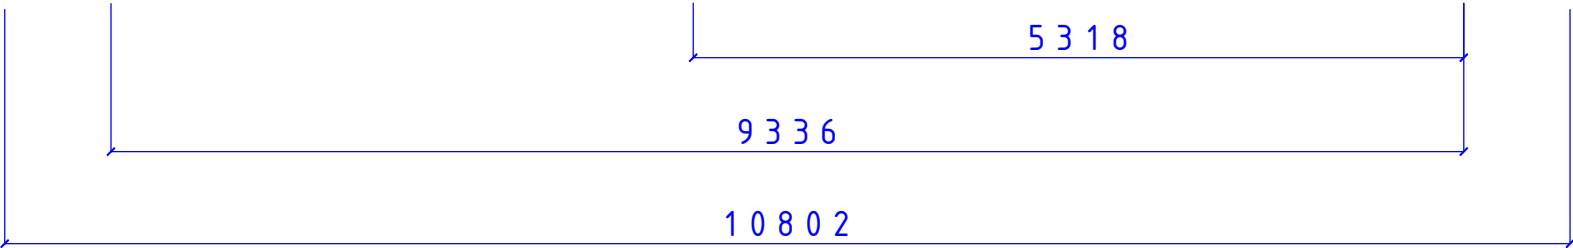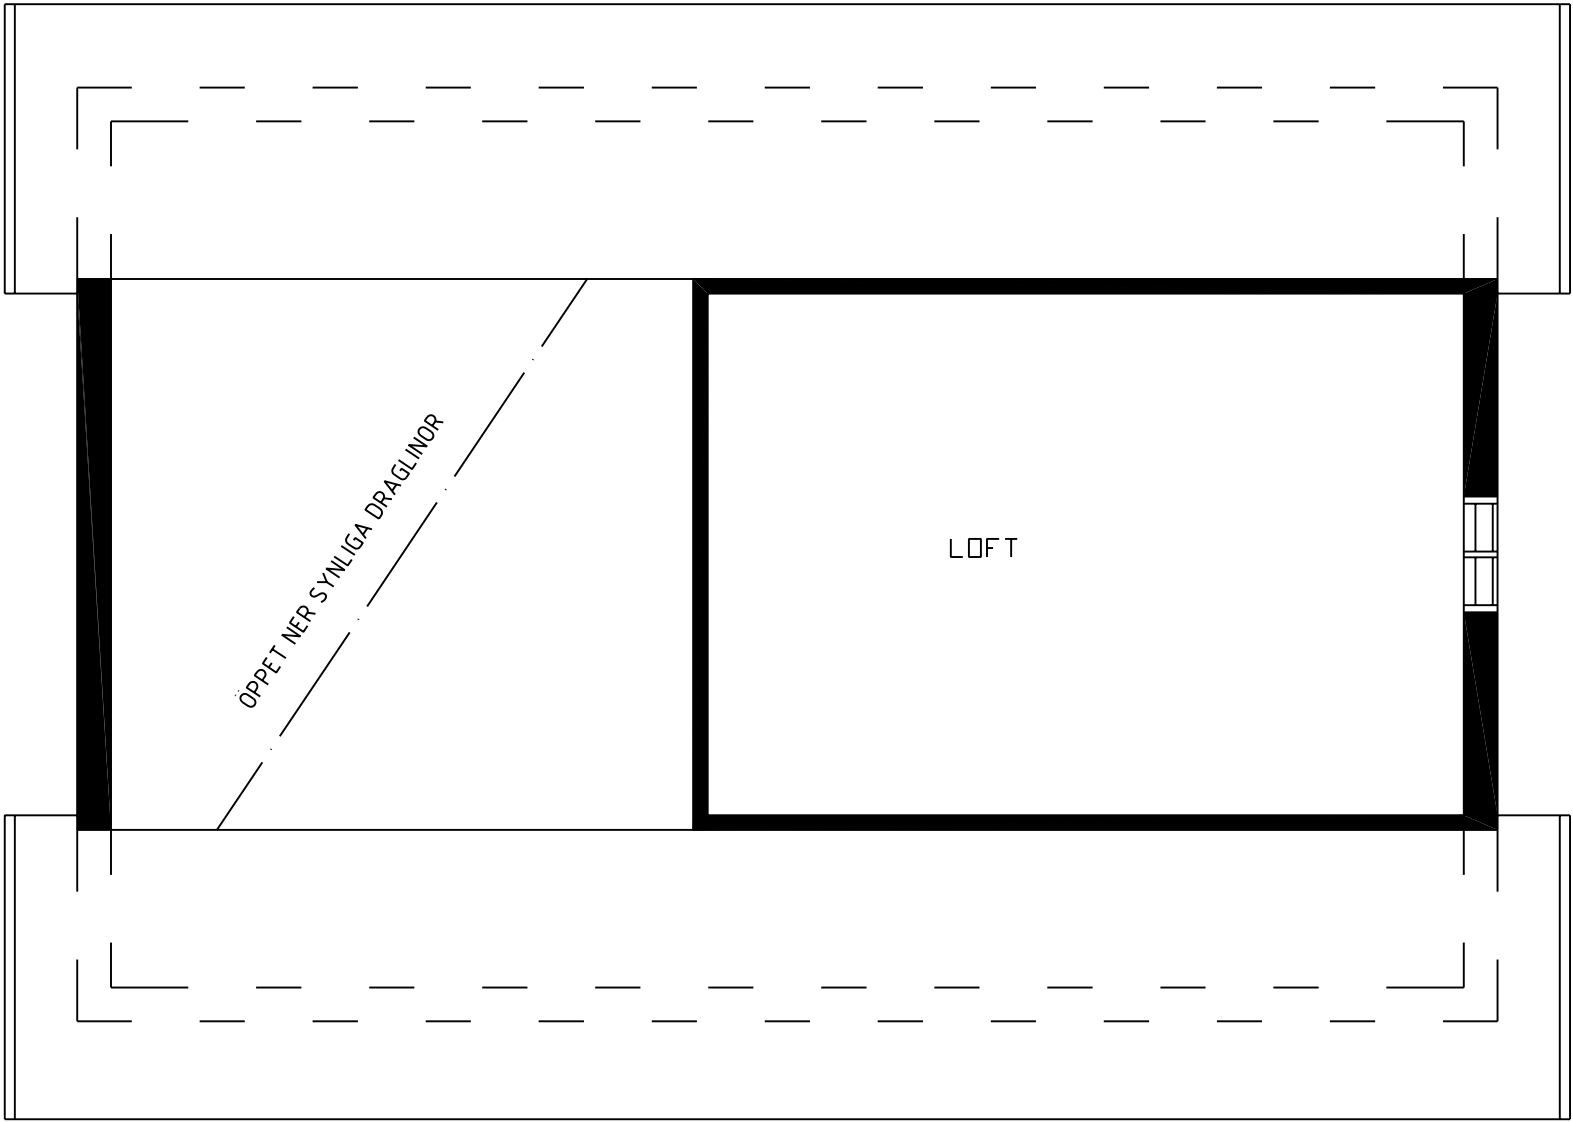



STUGOR FÖR SJÄLMONTAGE

MEBI SERIE

MESAND
LOFTPLAN

SIZE	DATE	DWG NO.	REV
	081208	05101383	

Fiskaregatan 11
871 39 Hörnäsönd


www.cabodense
0611-21790

Christer Arnborg
Tele: 0705-984050

SCALE 1:100/A3

Designed by: SMÅLÄNNING

SHEET

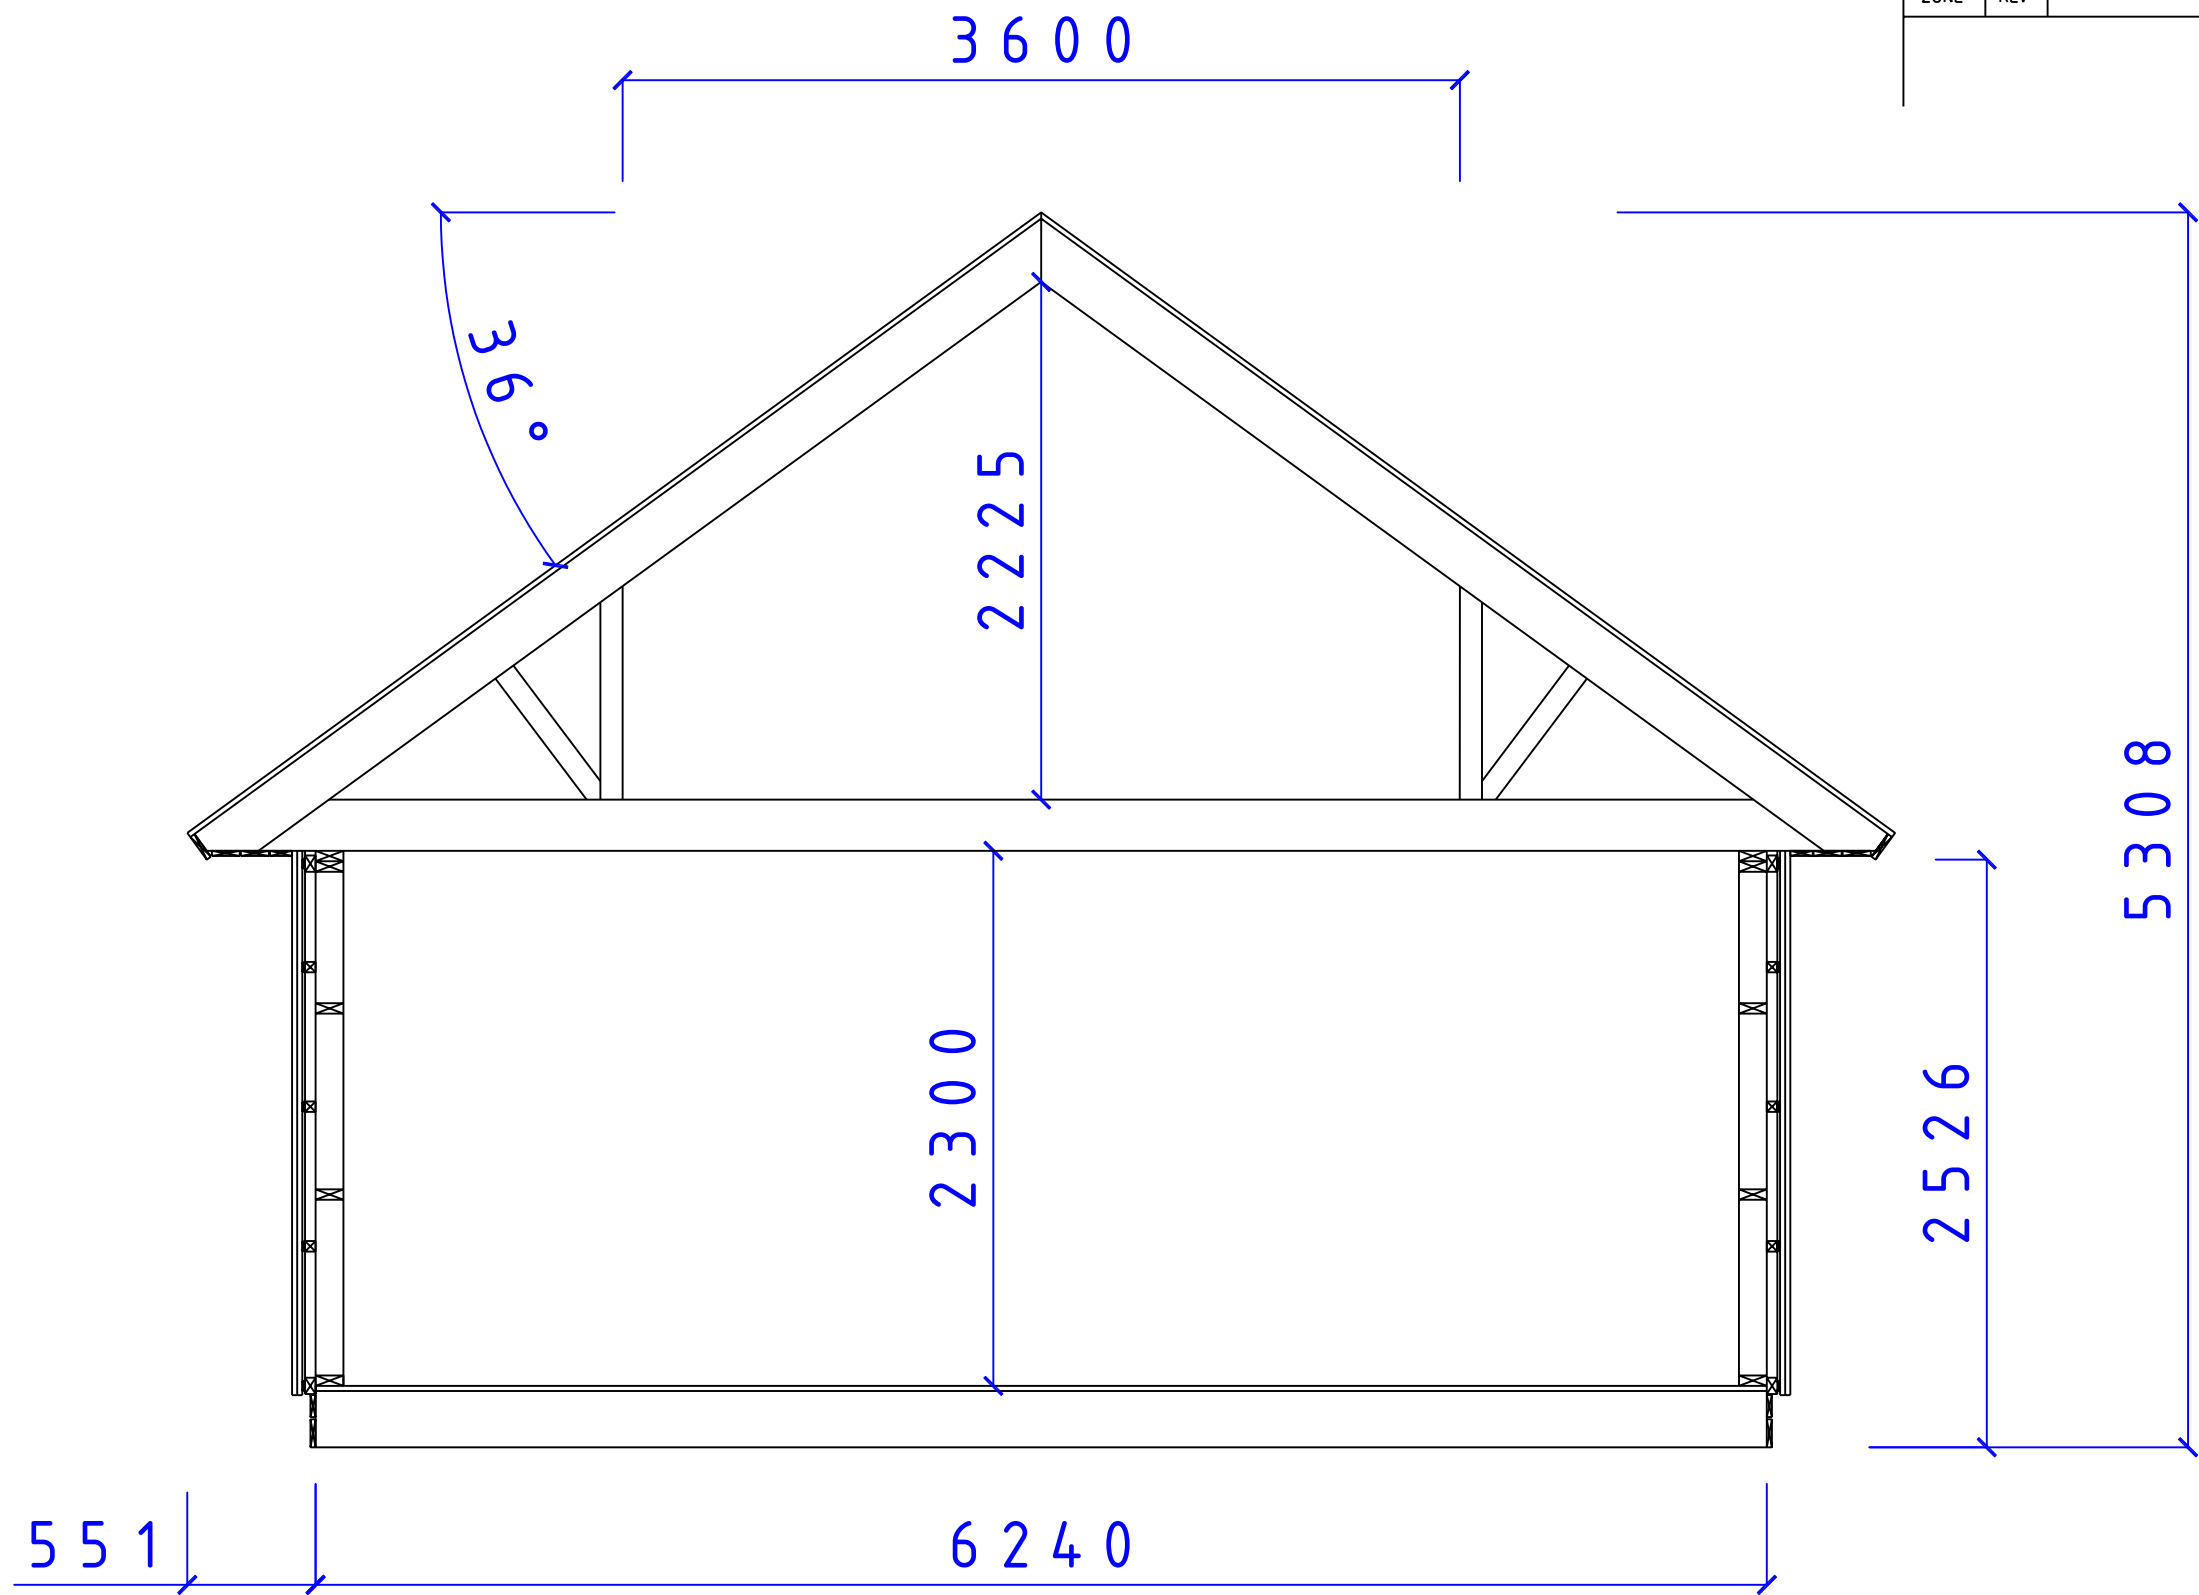

REVISIONS				
ZONE	REV	DESCRIPTION	DATE	APPROVED

CA-BODEN AB
STUGOR FÖR SJÄLMONTAGE

SERIE MEBI

SEKTION MEBI SERIEN
TAK 36° LOFT

SIZE	DATE	DWG NO.	REV
	081128	05101340	

Fiskaregatan 11
871 39 Härnösand

www.caboden.se
0611-21790

Christer Arnberg
Tele: 0705-984050

SCALE: 1:100/A3
Designed by: SMÄLÄNNING

SHEET